

INDEX TO DRAWINGS	
SHEET NO.	DESCRIPTIONS
1	TITLE SHEET
2	TYPICAL SECTIONS
3-4	PLAN & PROFILE
5-6	STANDARD DETAILS 1 & 2
7	SYMPHON DETAILS
8	STANDARD BRIDGE DETAILS
9-18	BRIDGE DETAILS
19-23	CROSS SECTIONS

TERRITORY OF HAWAII
TERRITORIAL HIGHWAY DEPARTMENT
HONOLULU T.H.
PLANS OF
WAIANAE ROAD
FEDERAL AID PROJECT NO 4-D(1)
HONOULIULI SECTION
EWA DISTRICT
OAHU T.H.



FED. ROAD DIST. NO.	STATE	FED. AID PROJ. NO.	FISCAL YEAR	SHEET NO.	TOTAL SHEETS
HAWAII	HAW.	4-D(1)	1940	1	23

CONVENTIONAL

Existing Road
Existing Fence
Boundary Line
Center Line
Bridge
Culvert
Railroad
Paved Approach

SIGNS

SCALE	
PLAN	1 INCH = 100 FEET
PROFILE	HOR. 1 INCH = 100 FEET VER. 1 INCH = 10 FEET
CROSS SECTION	HOR. 1 INCH = 5 FEET VER. 1 INCH = 5 FEET

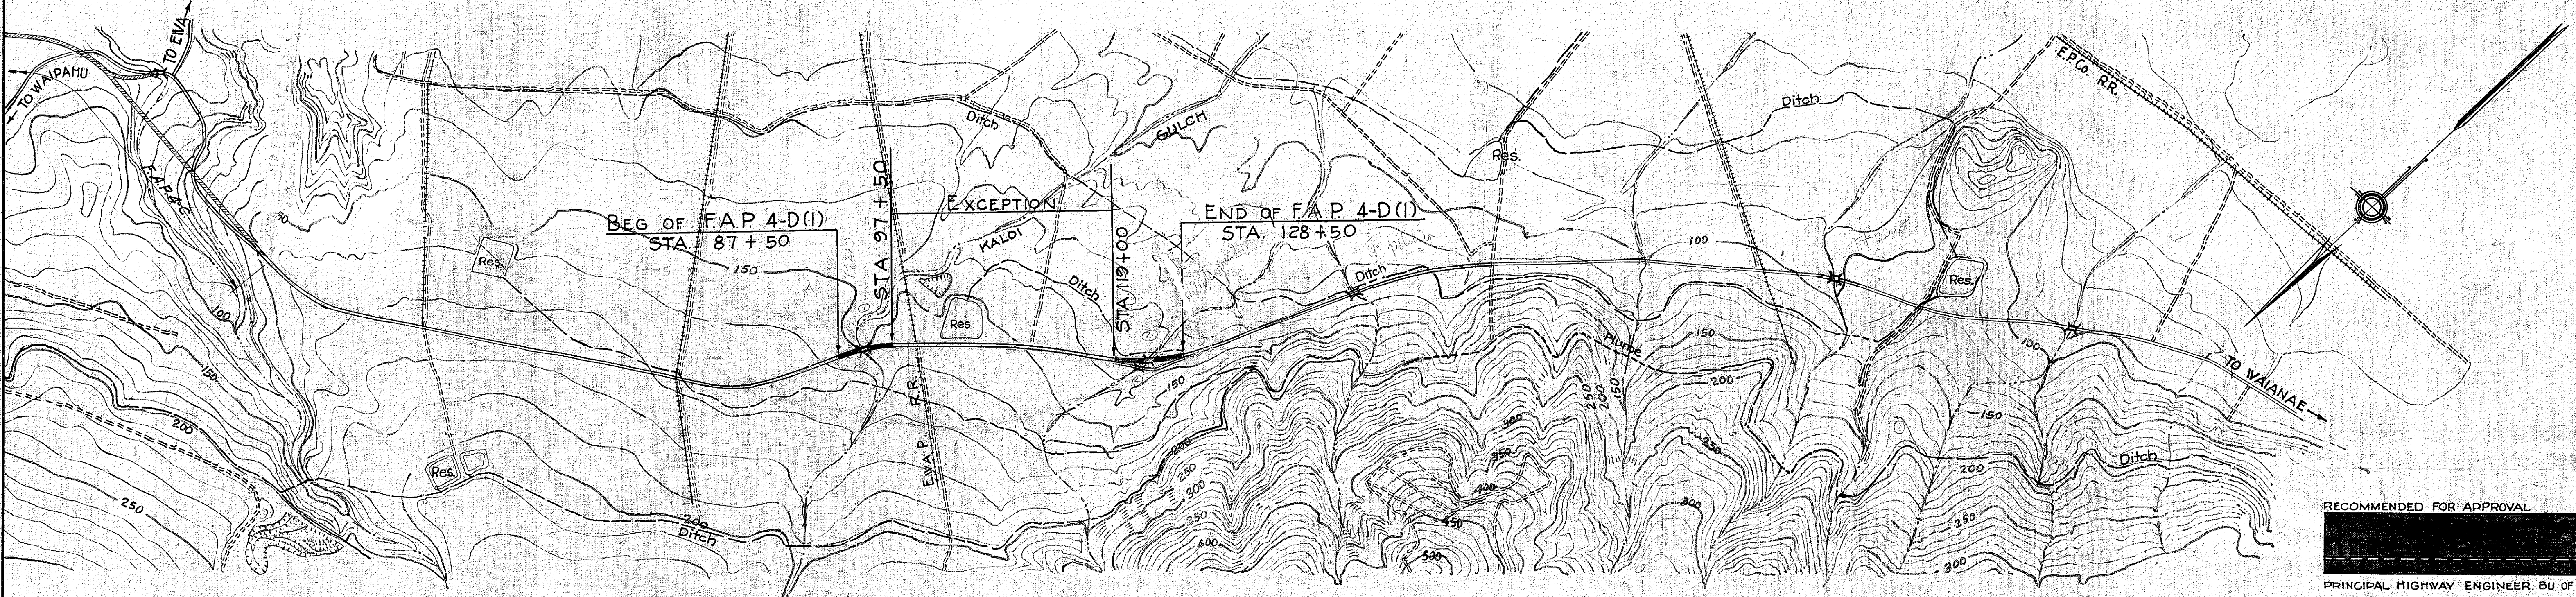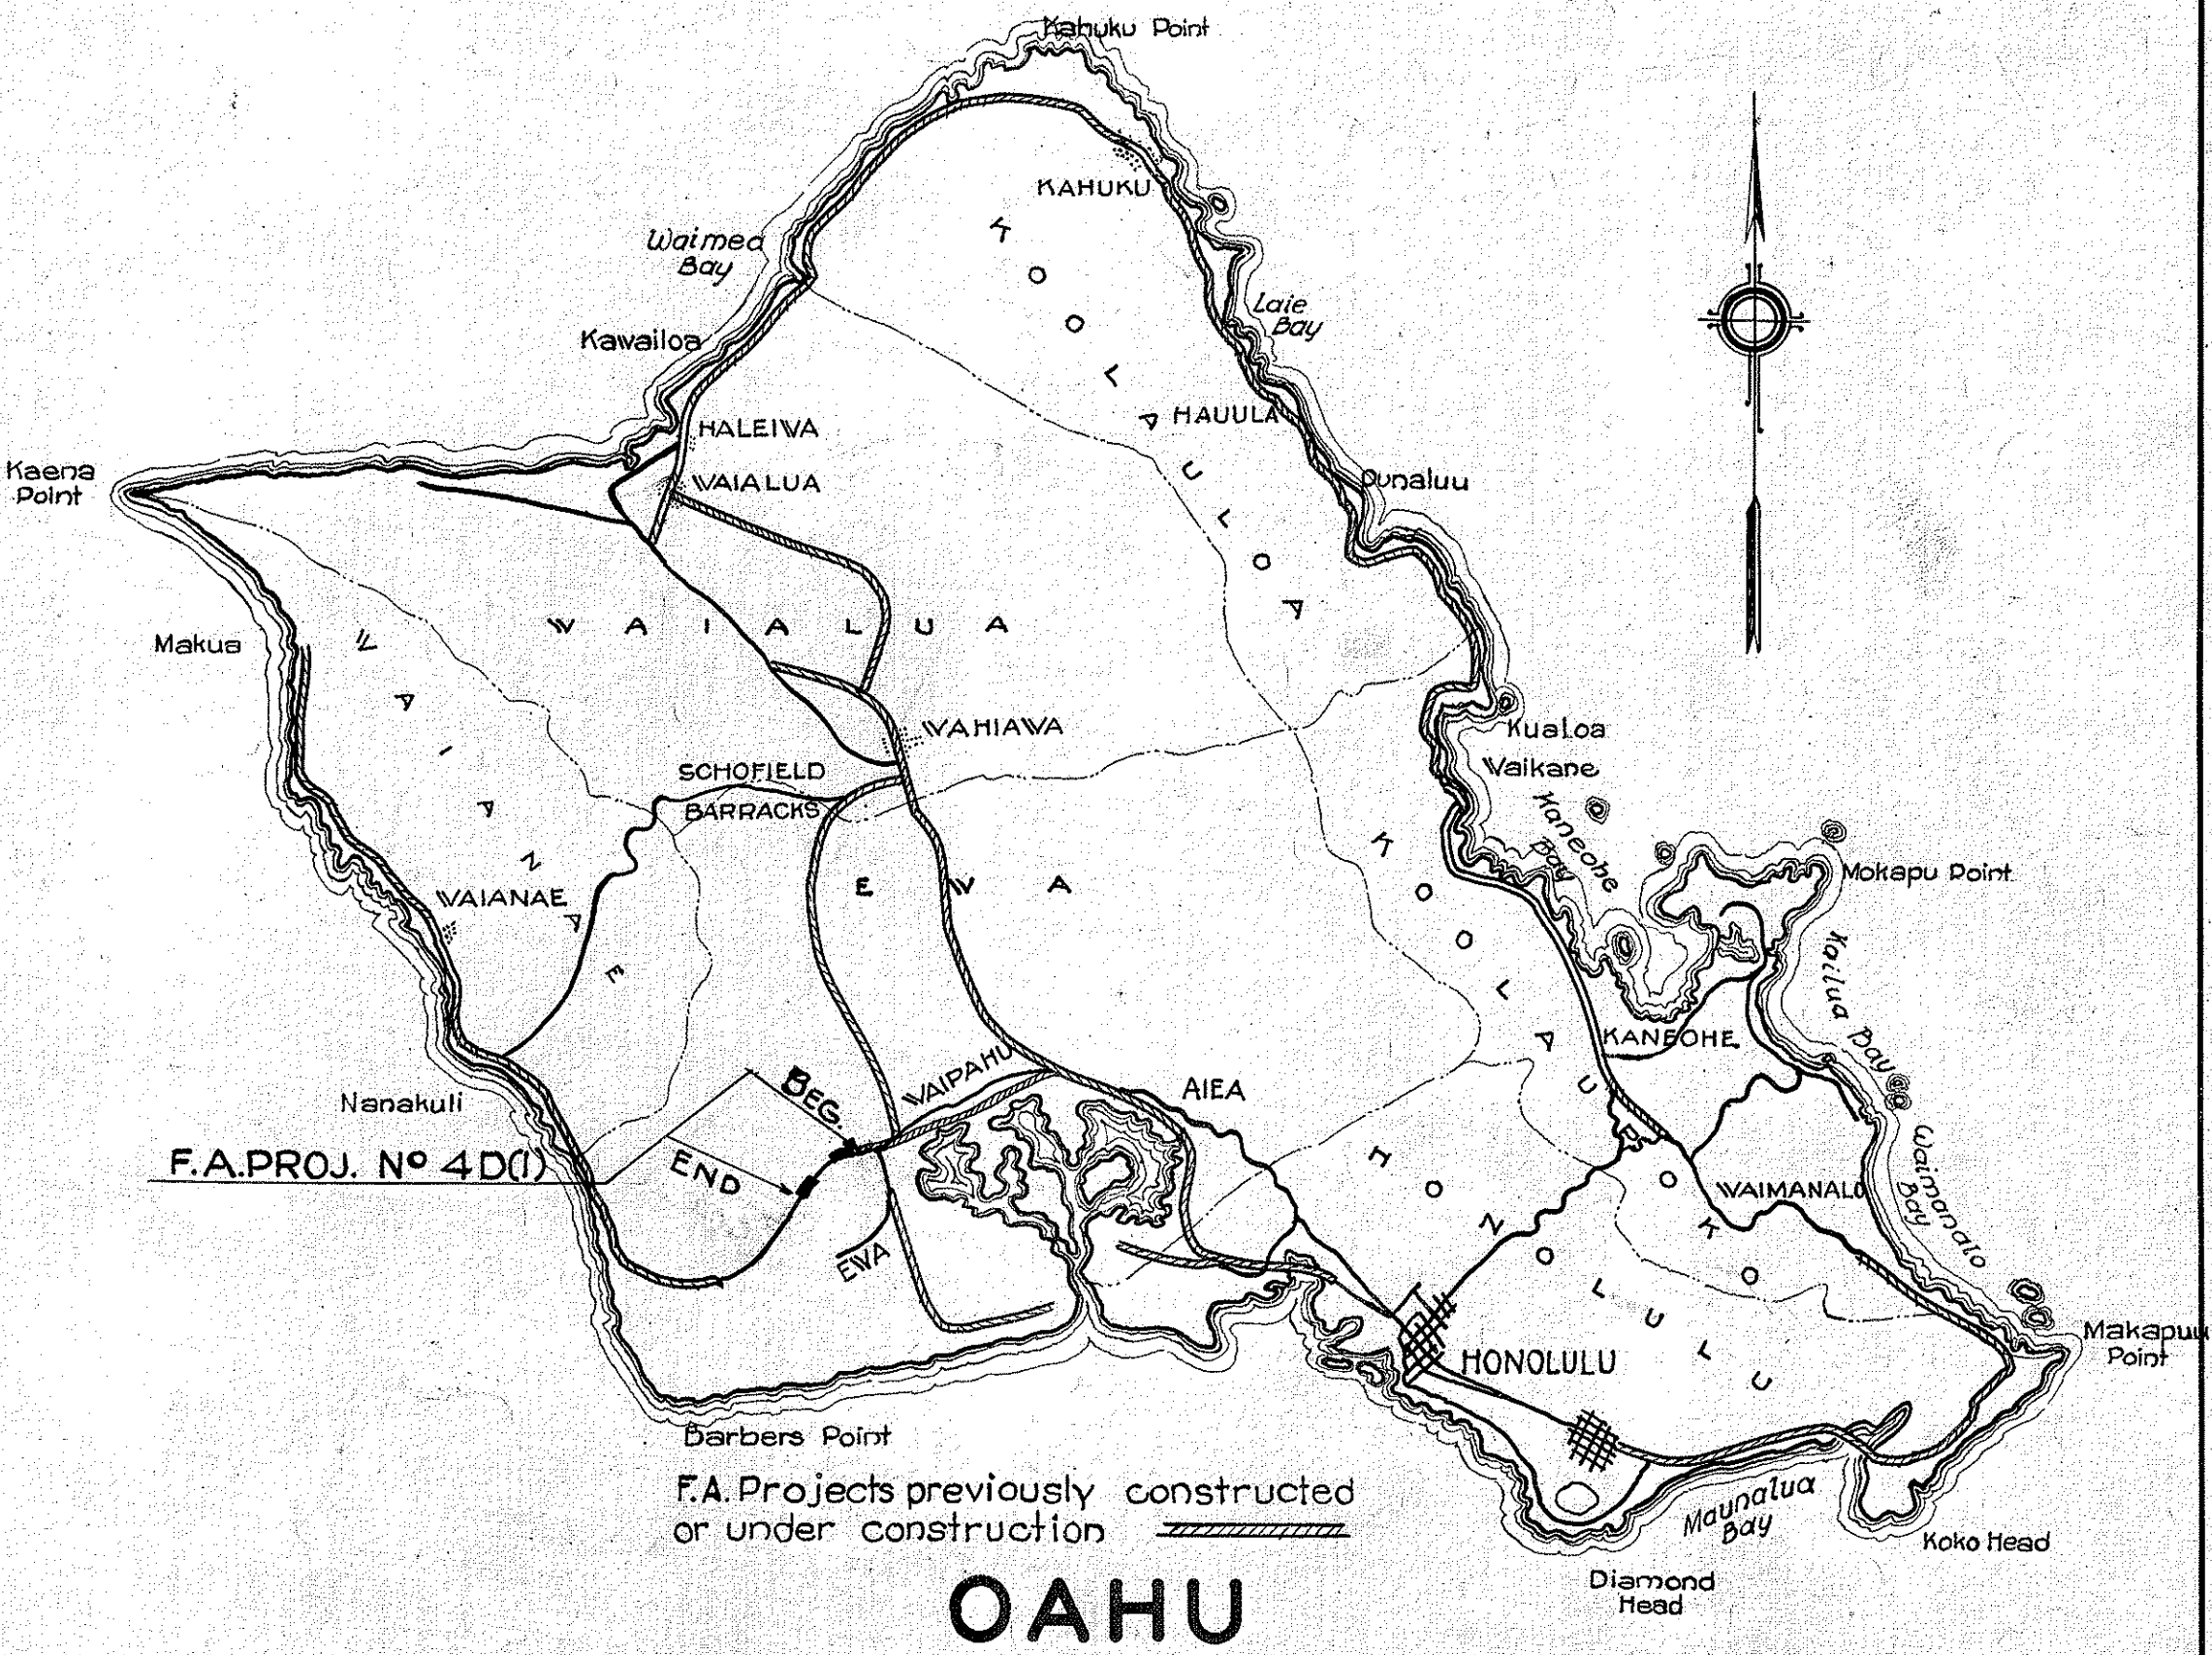

LAYOUT OF PROJECT
SCALE 1:10,000

GROSS LENGTH	0.776 MILES
EXCEPTIONS	0.1407 "
LENGTH OF PROJECT	0.362 "
BRIDGES OVER 20' SPAN	0.011 "
NET LENGTH OF ROADWAY	0.358 "

APPROVED
Louis Blaine
DATE
TERRITORIAL HIGHWAY ENGINEER

RECOMMENDED FOR APPROVAL

PRINCIPAL HIGHWAY ENGINEER, BU. OF PUB. RD'S.
RECOMMENDED FOR APPROVAL

DEPUTY CHIEF ENGINEER, BU. OF PUB. RD'S.
APPROVED

CHIEF, DIVISION OF DESIGN, BU. OF PUB. RD'S.

ORIGINAL	SURVEY PLOTTED BY	DATE
PLAN	DESIGNED BY	224
NOTE BOOK	TRACED BY	224
No.	QUANTITIES BY	224
	CHECKED BY	224