
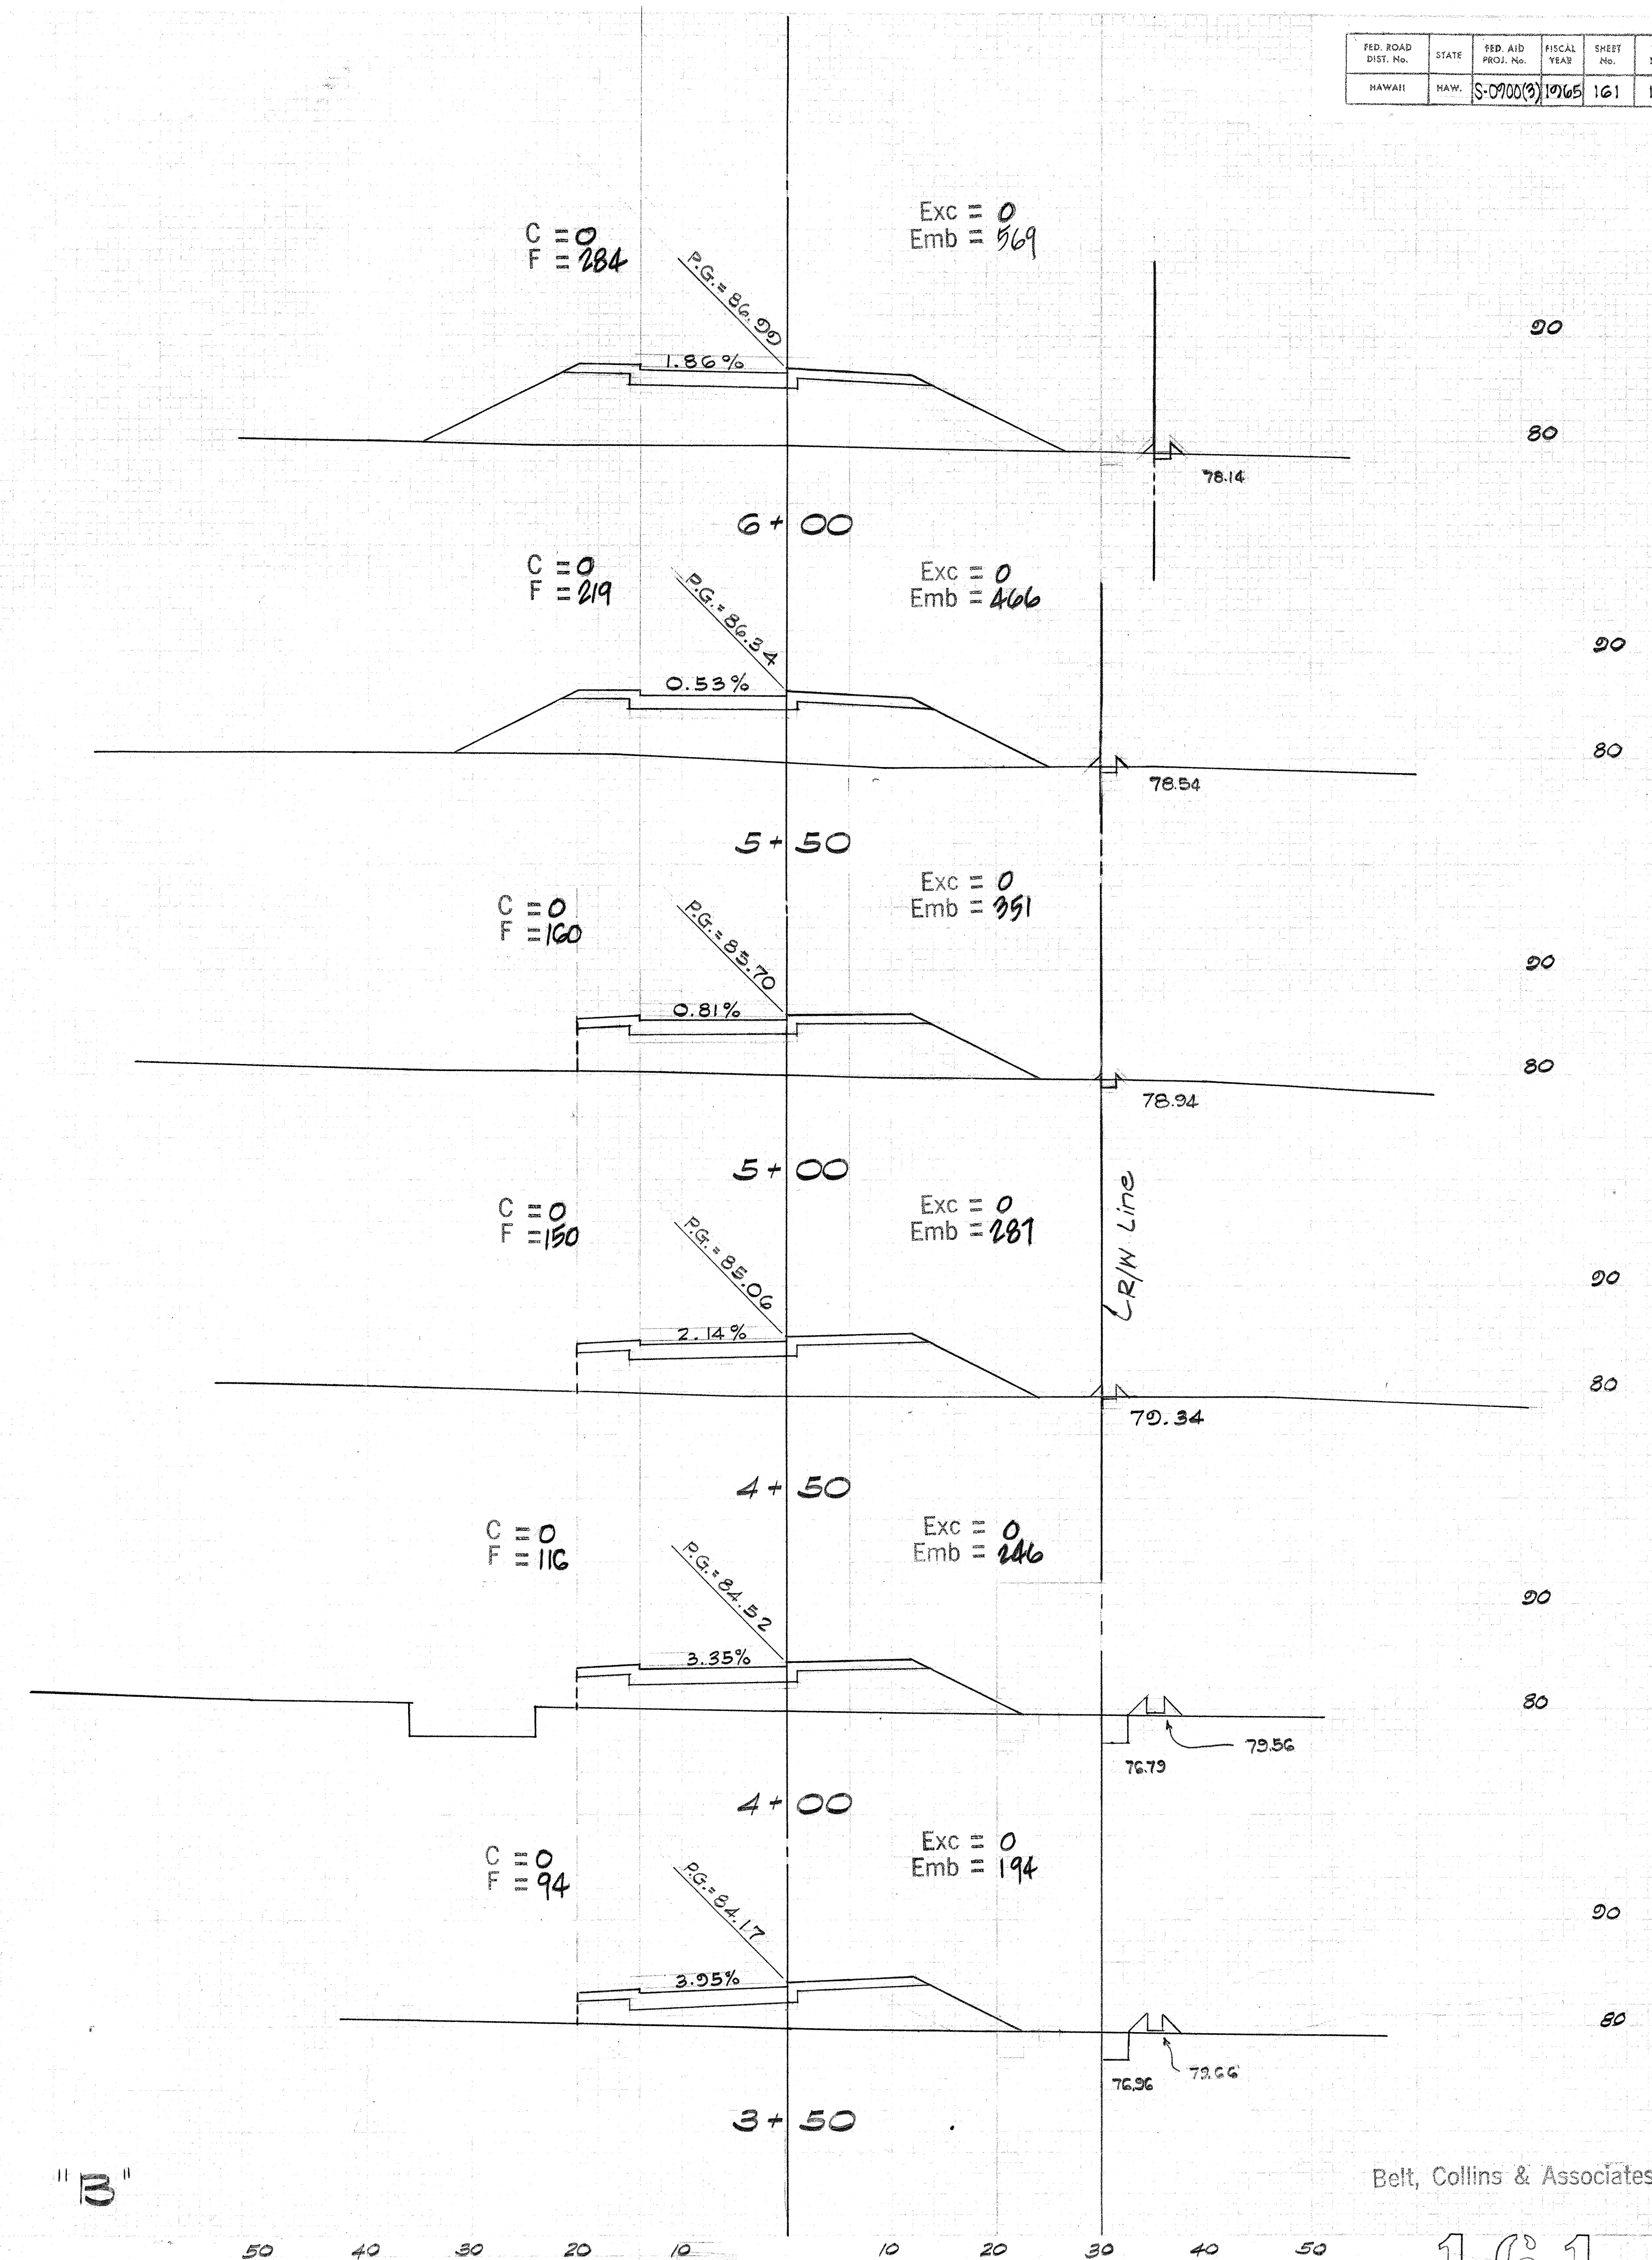



FED. ROAD DIST. No.	STATE	FED. AID PROJ. No.	FISCAL YEAR	SHEET No.	TOTAL SHEETS
HAWAII	HAW.	S-0700(3)	1965	161	162

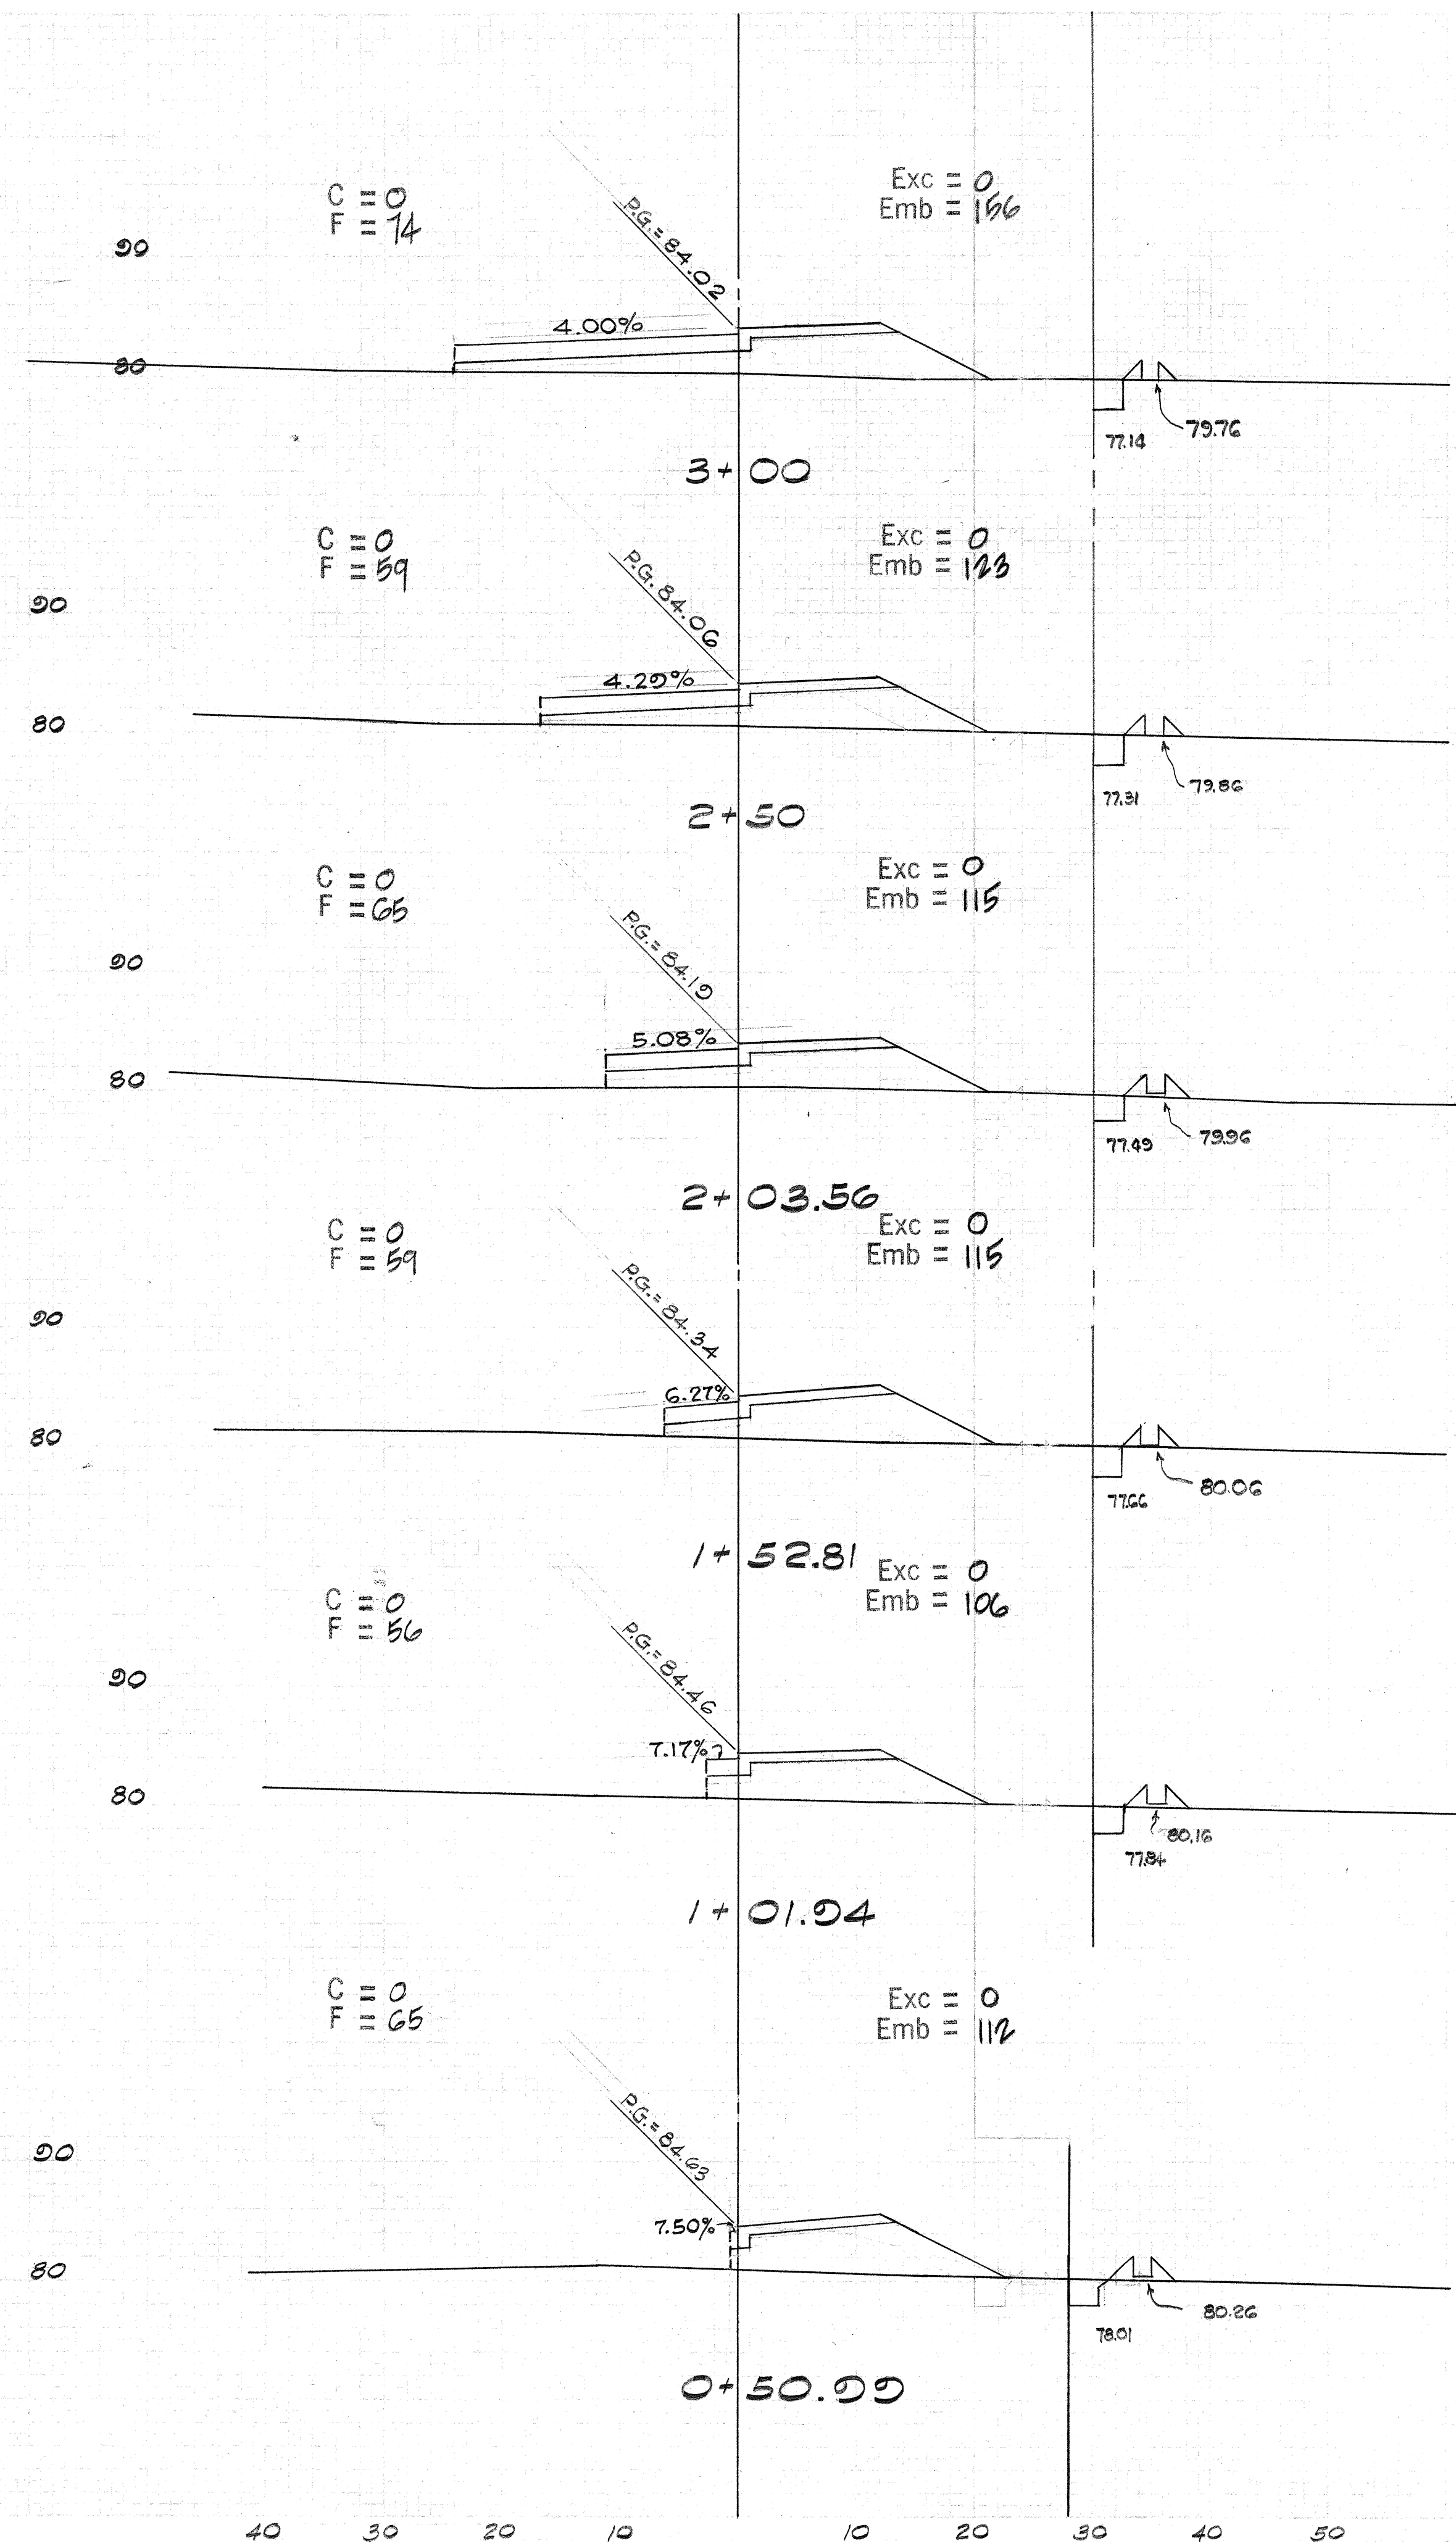

RAMP "B"

Belt, Collins & Associates Ltd.

FED. ROAD DIST. No.	STATE	FED. AID PROJ. No.	FISCAL YEAR	SHEET No.	TOTAL SHEETS
HAWAII	HAW.	S-00000	1965	162	162

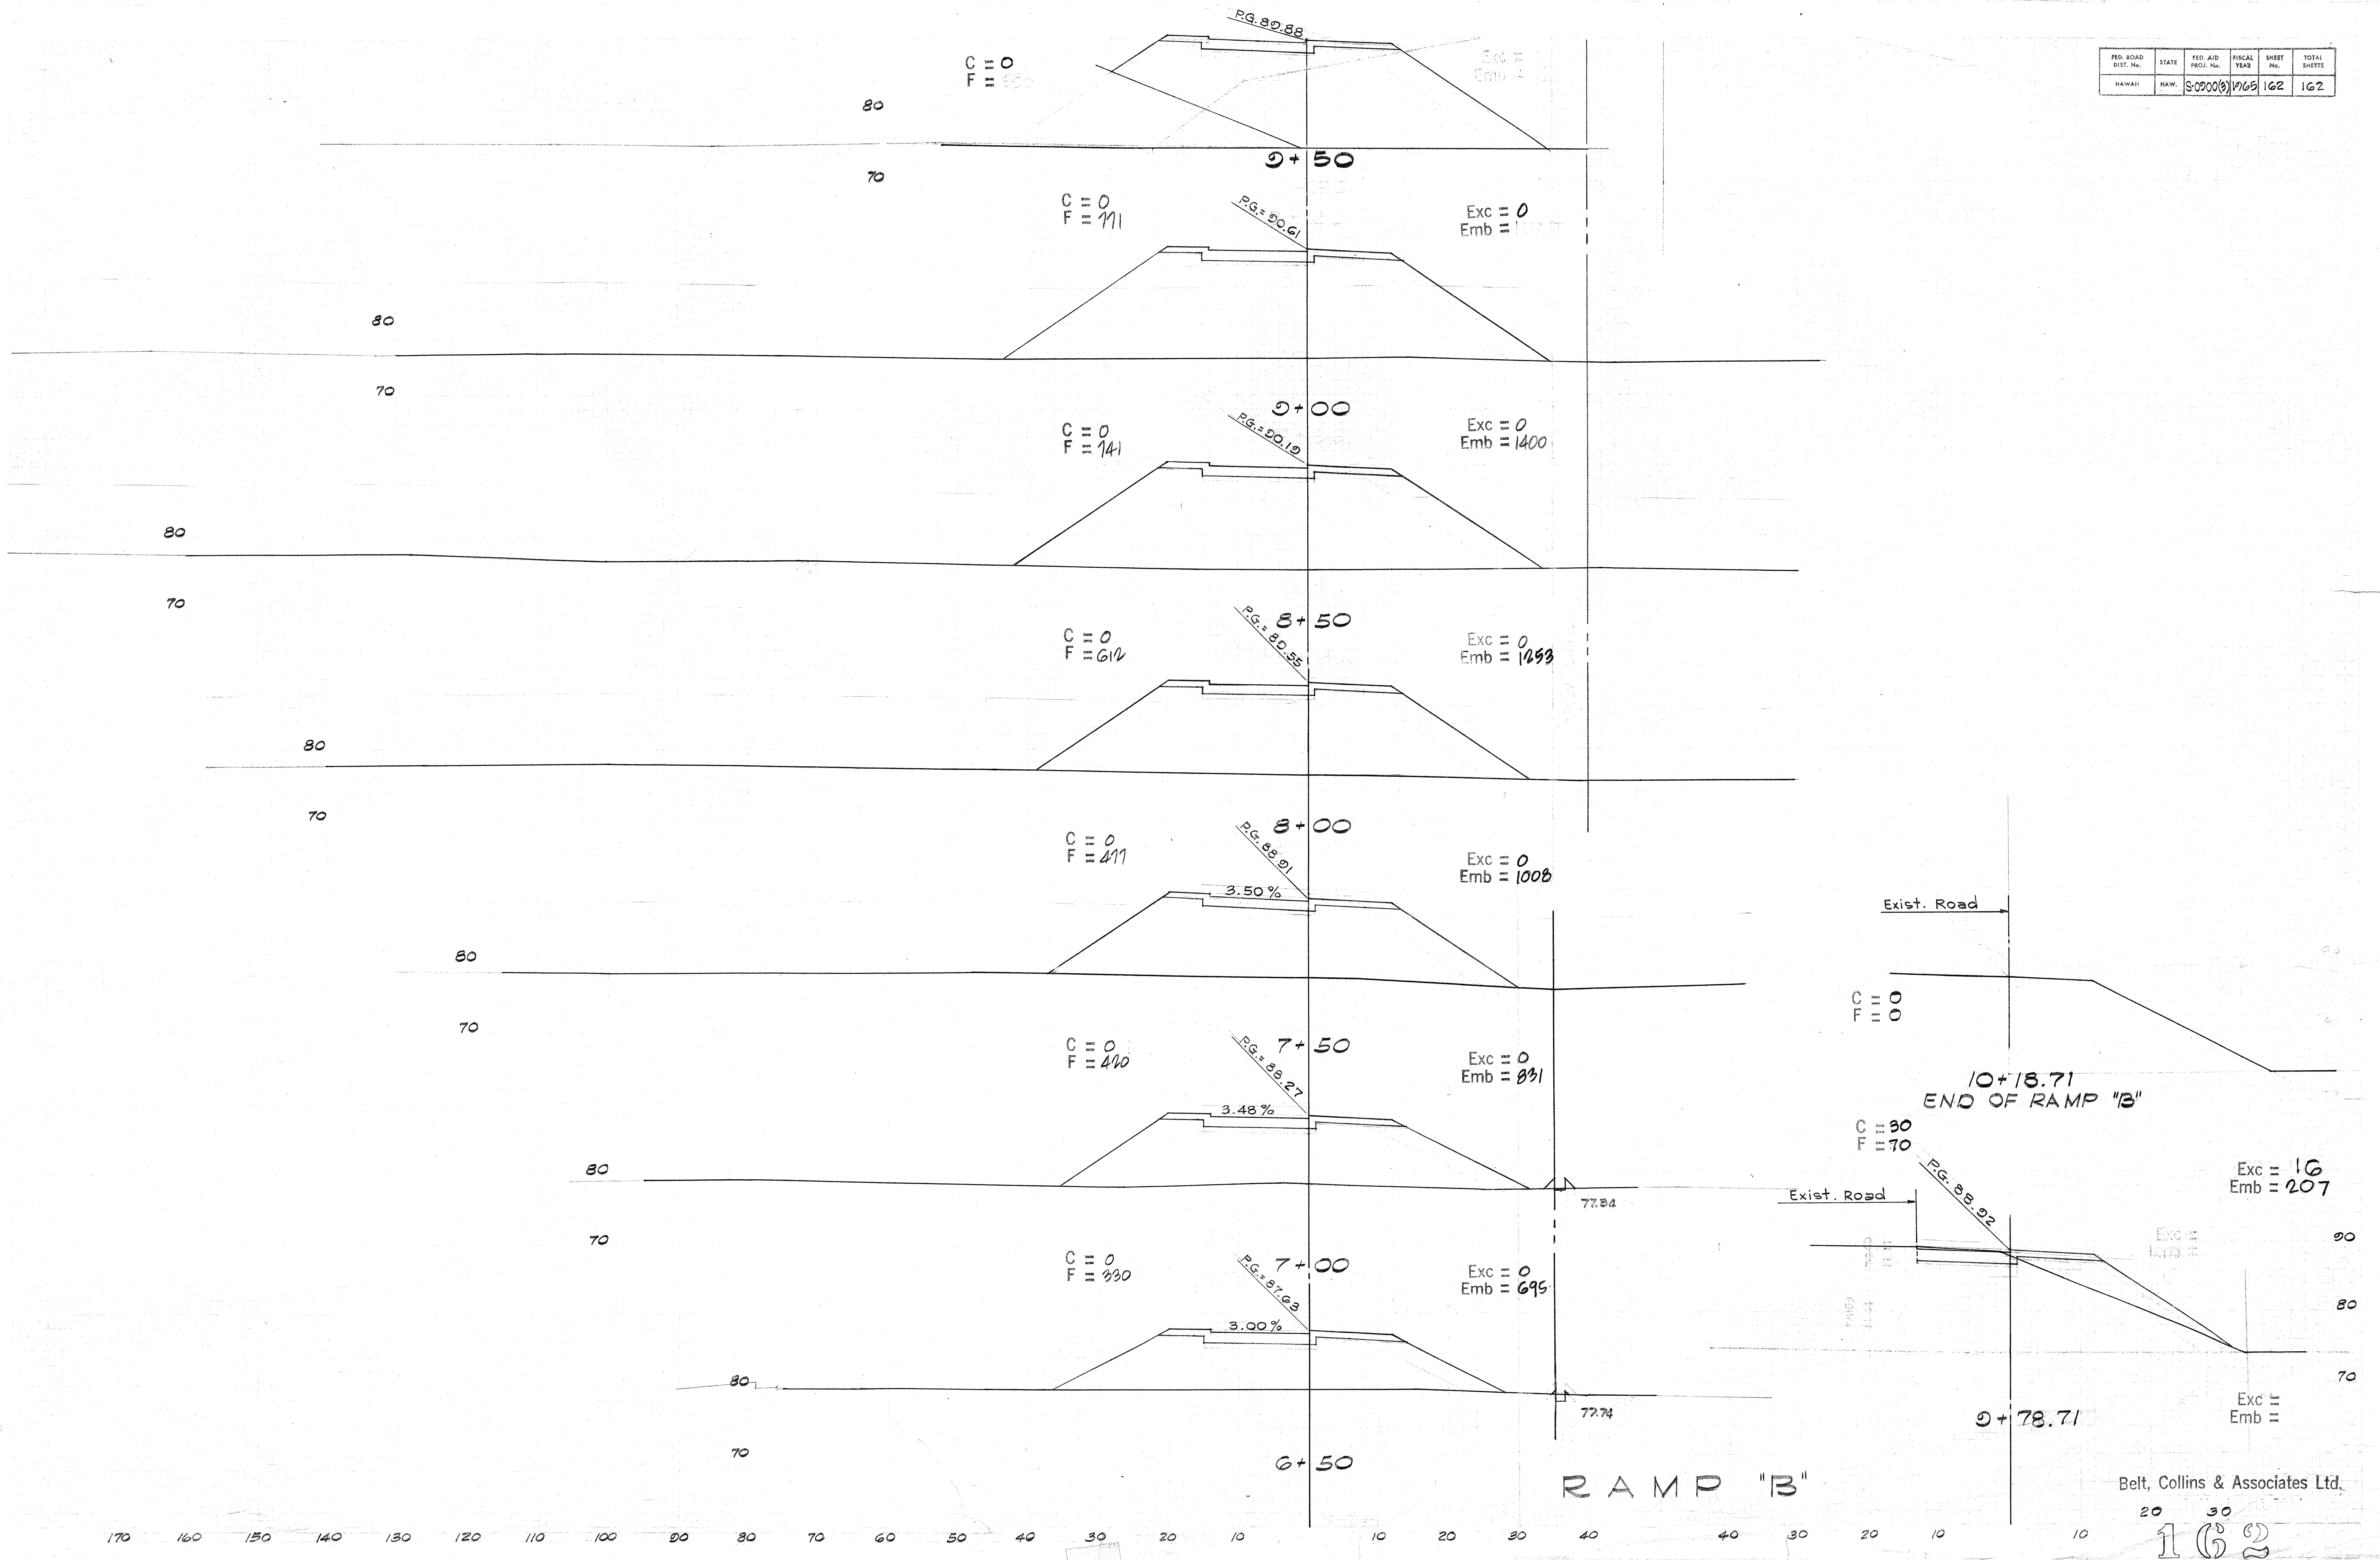

Belt, Collins & Associates Ltd.