




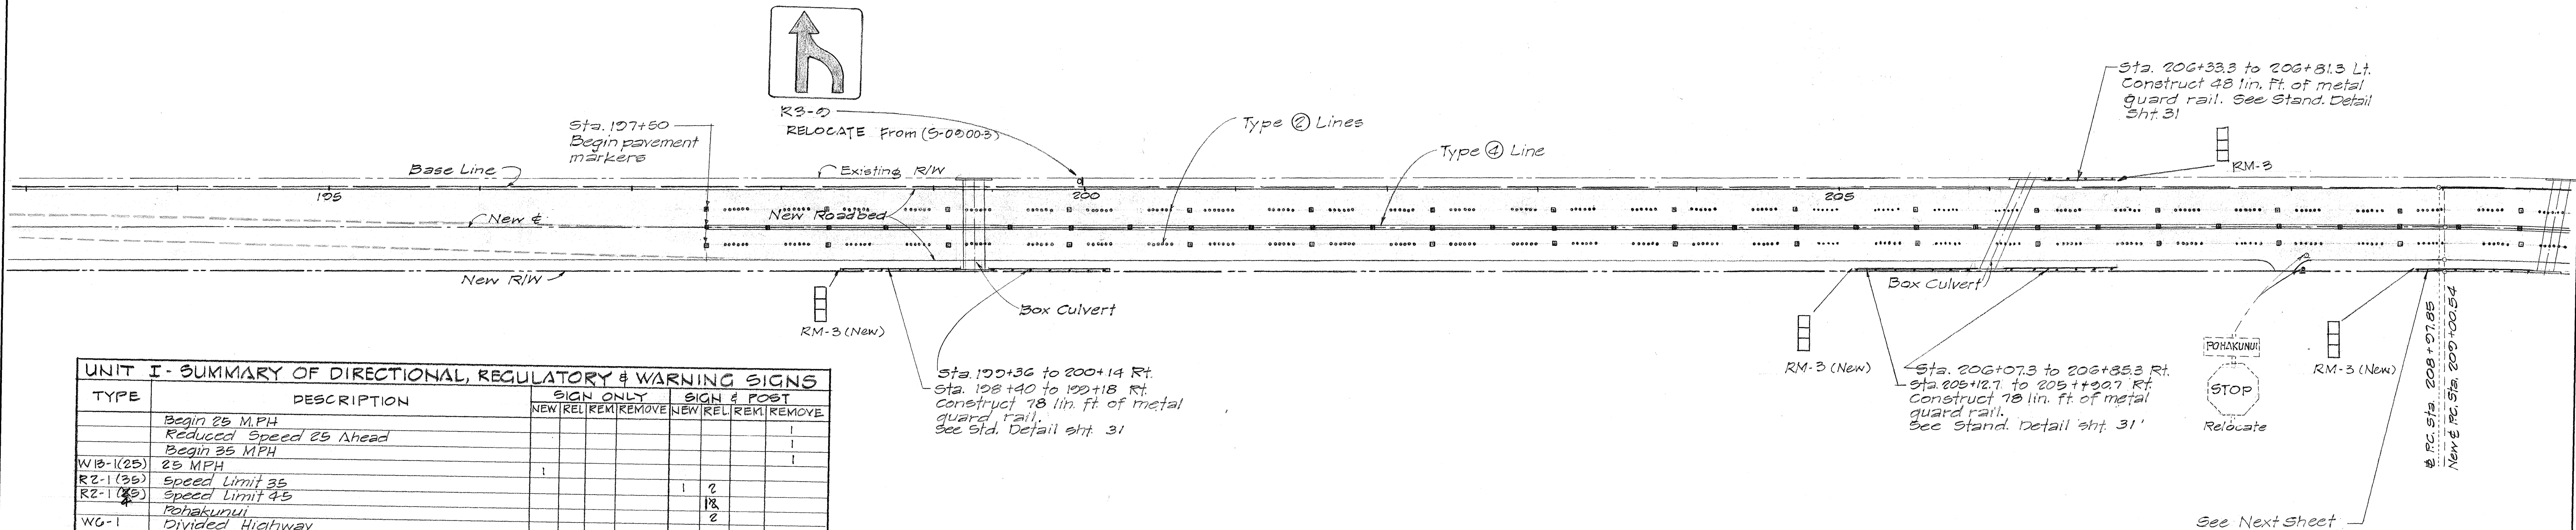

UNIT I - SUMMARY OF DIRECTIONAL, REGULATORY & WARNING SIGNS									
TYPE	DESCRIPTION	SIGN ONLY				SIGN & POST			
		NEW	REL	REI	REMOVE	NEW	REL	REI	REMOVE
	Begin 25 MPH								1
	Reduced Speed 25 Ahead								1
	Begin 35 MPH								1
W13-1(25)	25 MPH	1							1
R2-1(35)	Speed Limit 35					1	2		
R2-1(35)	Speed Limit 45						18		
	Pohakunui						2		
WG-1	Divided Highway						1		
WG-2	Divided Highway Ends						2		
RG-3	Two Way Traffic								1
R10-1	U-Turn Ahead			1					
W10-1	Railroad Crossing							1	
	No Passing When Solid Line Is On Your Side								2
R4-7	Keep → Right								
R1-1	Stop						2		
RM-3	Reflector Marker	1	1	1					
R3-5	1 Lane use control sign						1		
	Cl. II Barricades						7		
R2-5	Speed Zone Ahead						1		
R2-1(25)	Speed Limit 25	1							

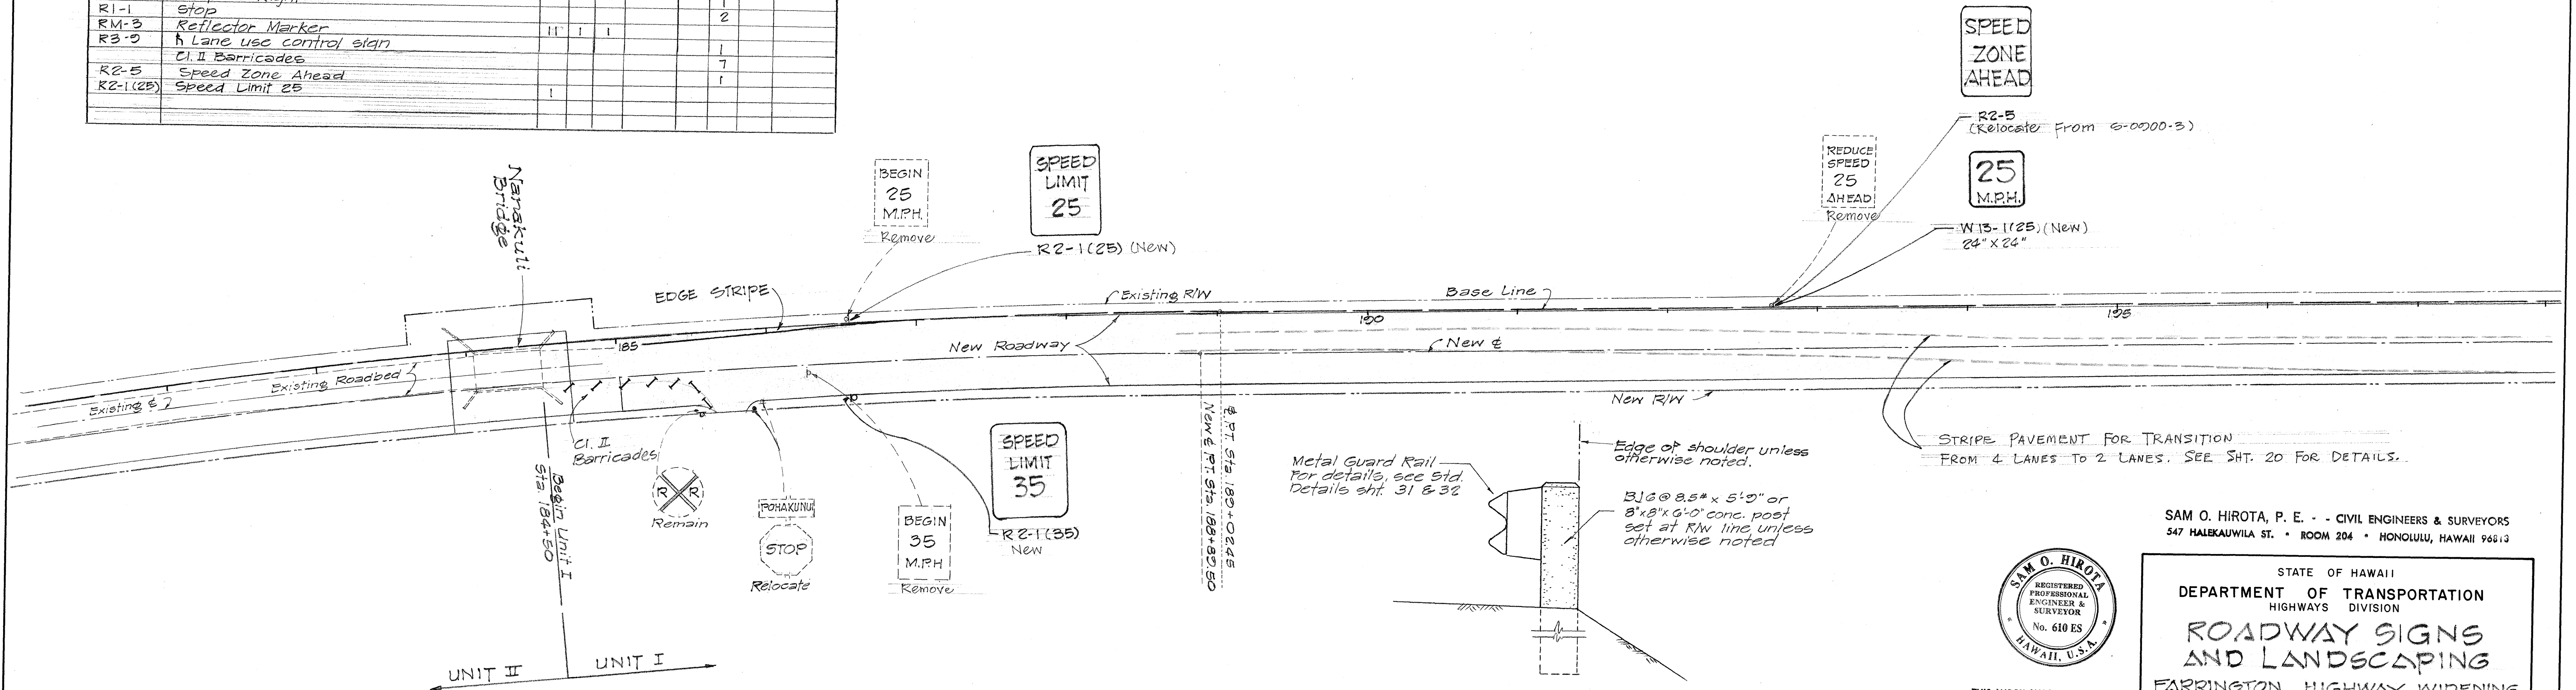

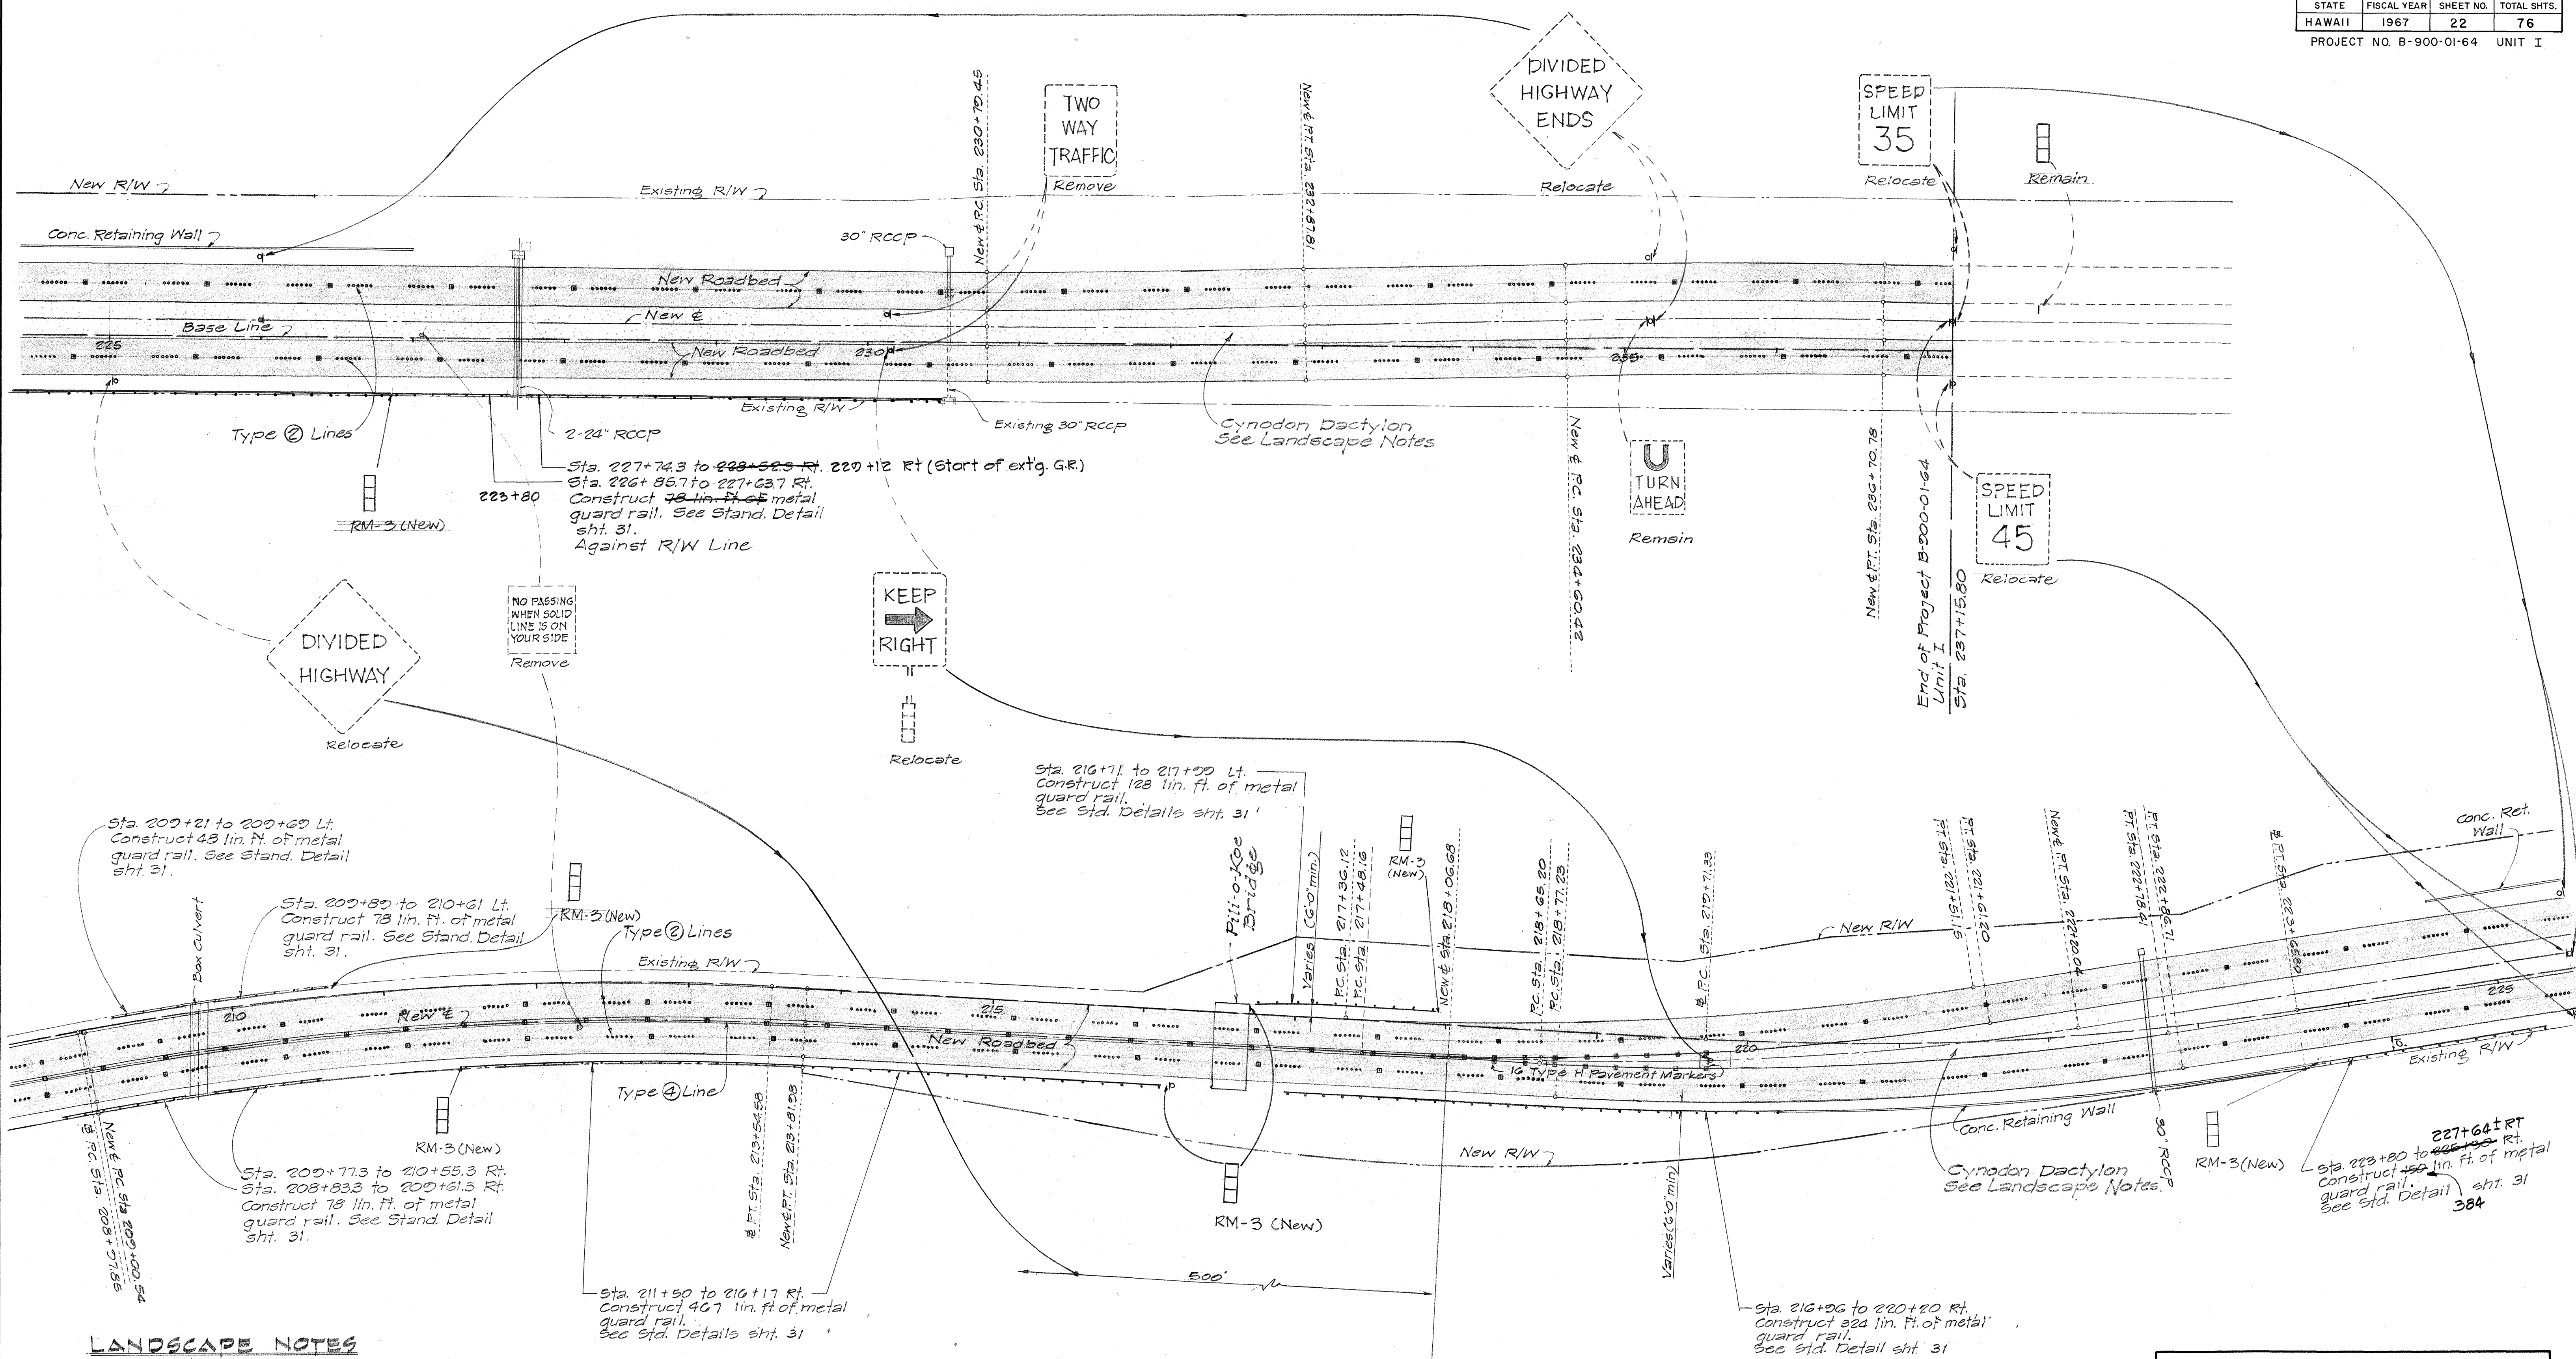

LANDSCAPE NOTES

- Median strip area from Sta. 218+00 to Sta. 237+15.80 shall be planted with Cynodon Dactylon (Bermuda Grass) and will be paid for under item 105.01 "Sodding Surfaces."
- Place 6" Topsoil over planting area as shown on Typical Sections before beginning planting operations. Topsoil will be paid for under item 104.01 "Topsoil."

STATE OF HAWAII
DEPARTMENT OF TRANSPORTATION
HIGHWAYS DIVISION

ROADWAY SIGNS AND LANDSCAPING

FARRINGTON HIGHWAY WIDENING
PROJECT B-900-01-64
UNIT I

SCALE: 1" = 50'

SHEET No. 2 OF 2 SHEETS