



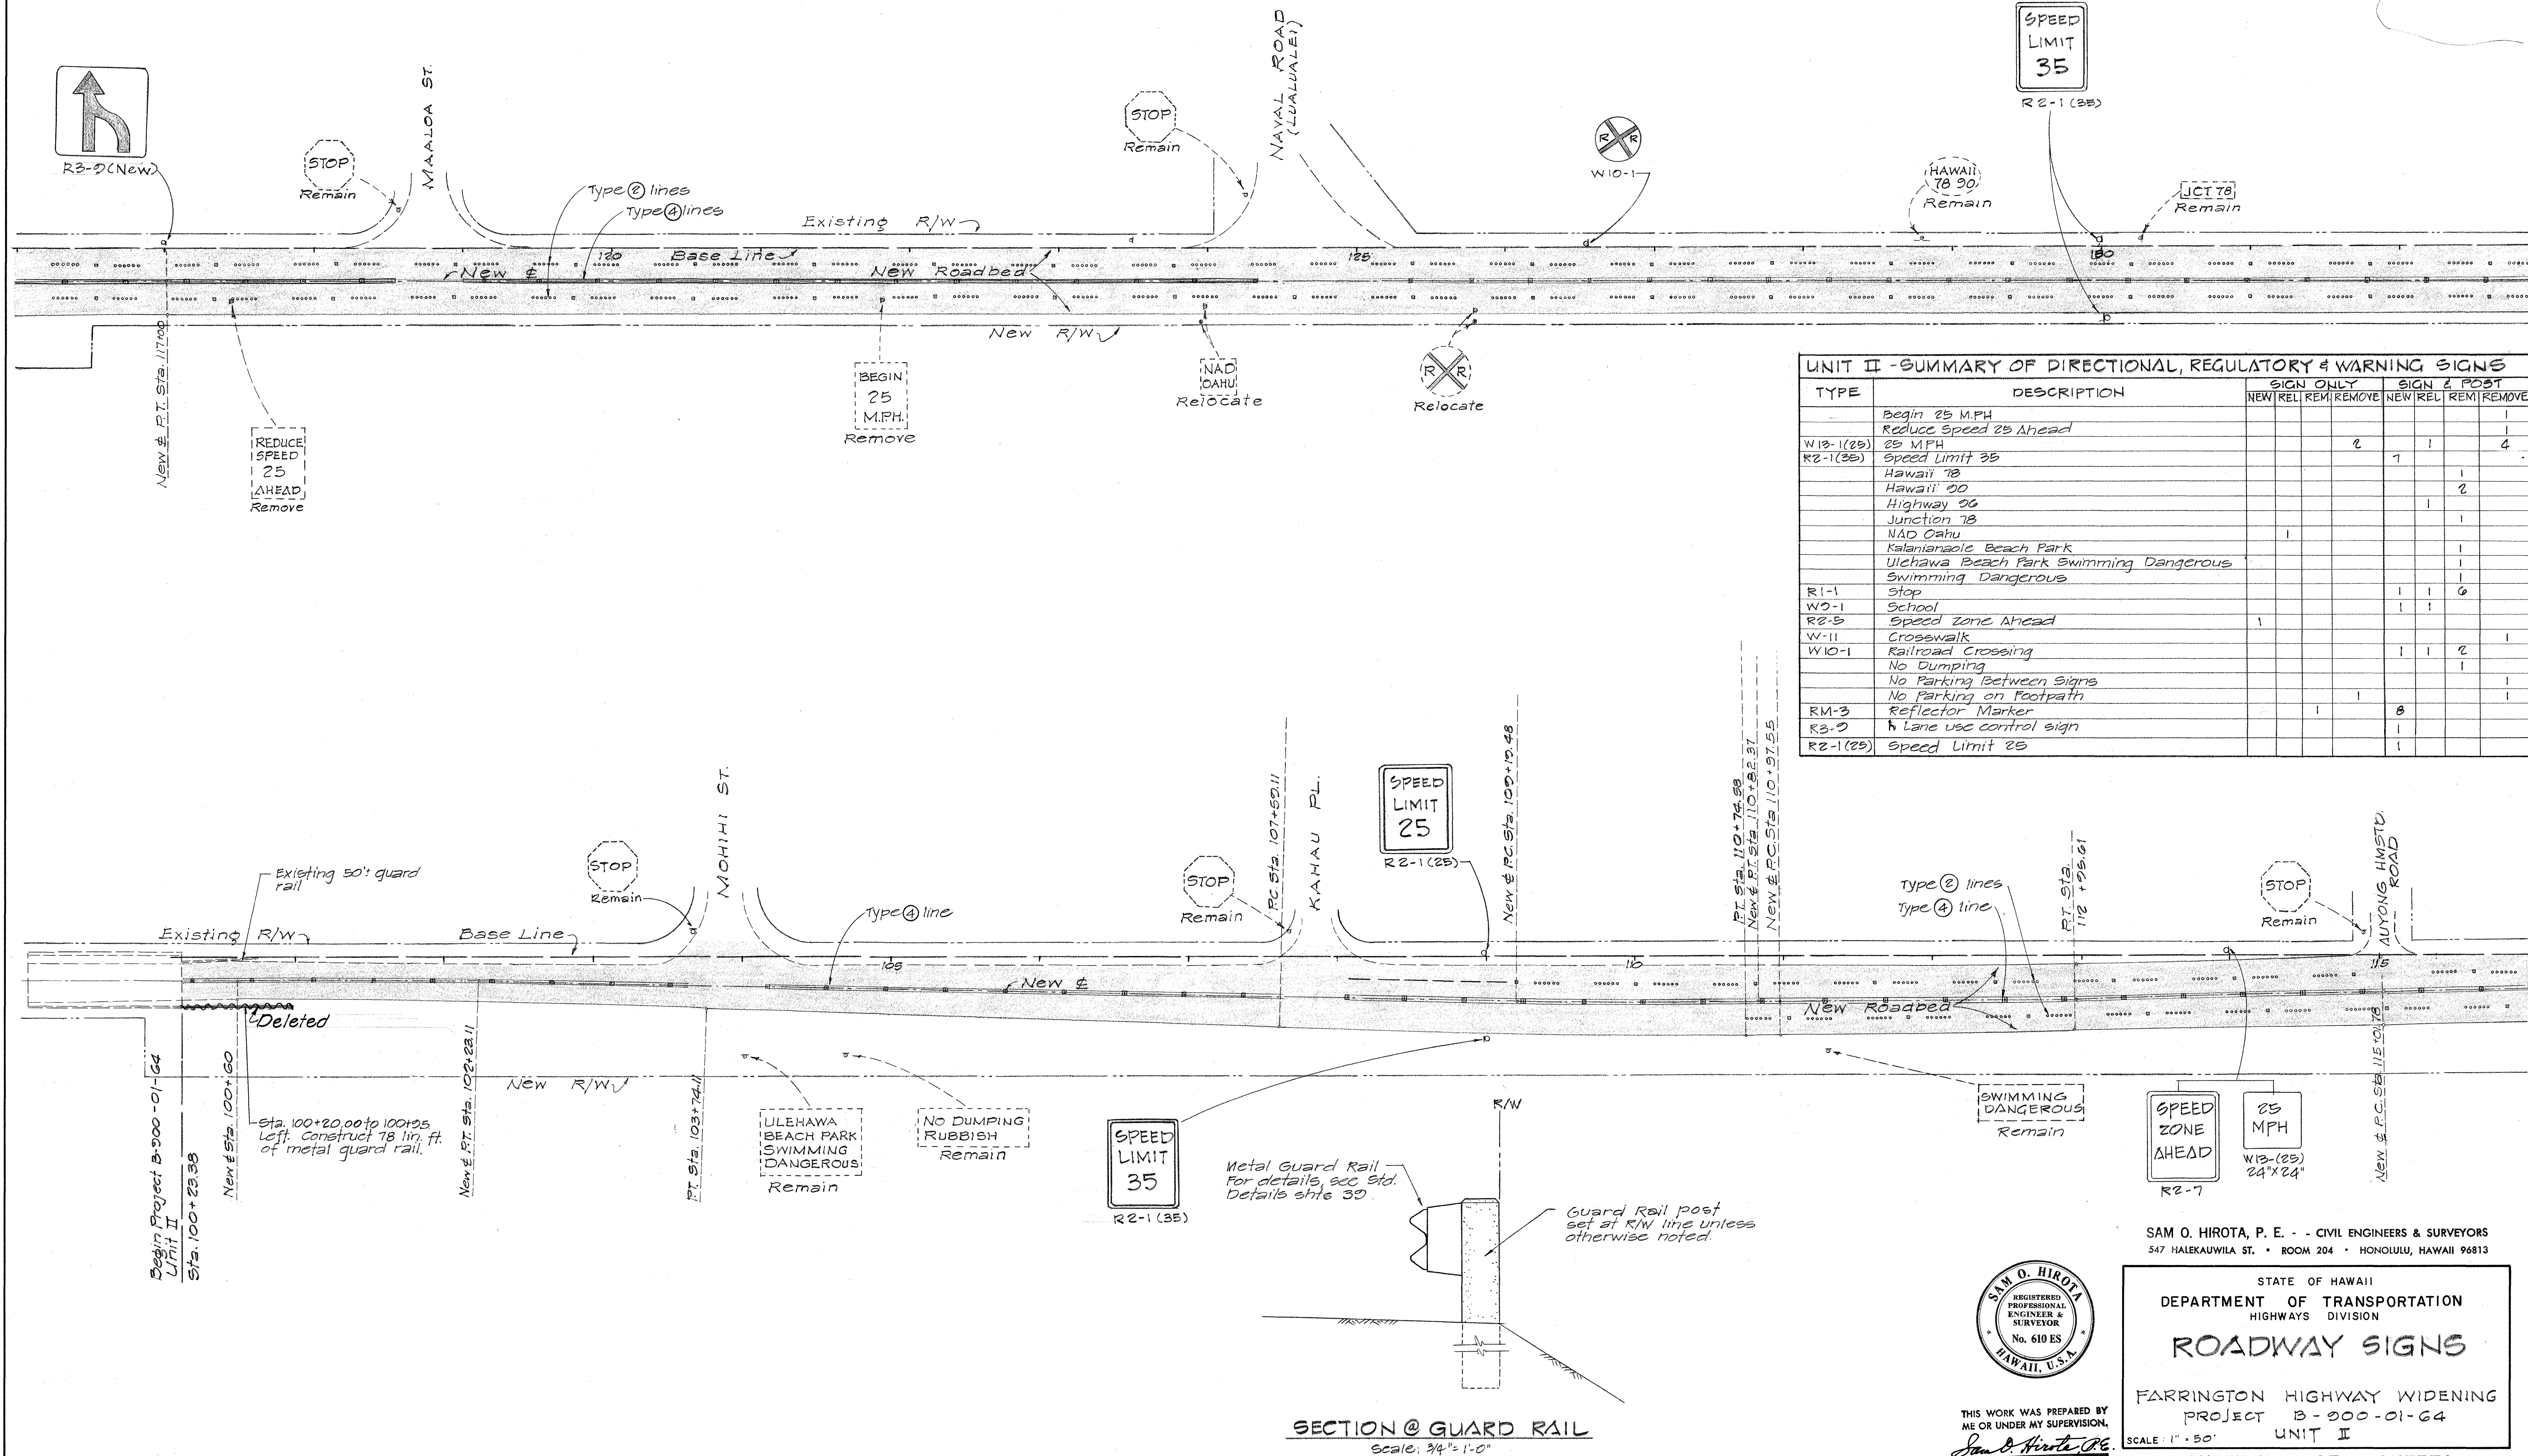

UNIT II - SUMMARY OF DIRECTIONAL, REGULATORY & WARNING SIGNS									
TYPE	DESCRIPTION	SIGN ONLY				SIGN & POST			
		NEW	REL	REV	REMOVE	NEW	REL	REV	REMOVE
	Begin 25 M.P.H.								1
	Reduce Speed 25 Ahead								1
W13-1(25)	25 MPH				2				4
R2-1(35)	Speed Limit 35					7			
	Hawaii 78								1
	Hawaii 90								2
	Highway 90								1
	Junction 78								1
	NAD Oahu								1
	Kalanian'ole Beach Park								1
	Ulehawa Beach Park Swimming Dangerous								1
	Swimming Dangerous								1
R1-1	Stop								6
W10-1	School								1
R2-5	Speed Zone Ahead								1
W-11	Crosswalk								1
W10-1	Railroad Crossing								2
	No Dumping								1
	No Parking Between Signs								1
	No Parking on Footpath								1
RM-3	Reflector Marker								8
R3-2	h Lane use control sign								1
R2-1(25)	Speed Limit 25								1

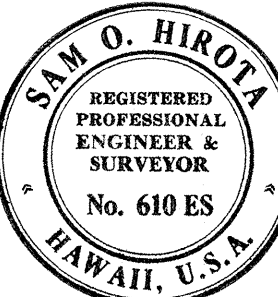

SAM O. HIROTA, P. E. - CIVIL ENGINEERS & SURVEYORS
547 HALEKAUWILA ST. • ROOM 204 • HONOLULU, HAWAII 96813

STATE OF HAWAII
DEPARTMENT OF TRANSPORTATION
HIGHWAYS DIVISION

ROADWAY SIGNS
FARRINGTON HIGHWAY WIDENING
PROJECT B-900-01-64
UNIT II


SCALE: 1" = 50'
SHEET No. 1 OF 3 SHEETS

THIS WORK WAS PREPARED BY
ME OR UNDER MY SUPERVISION.
Sam O. Hirota, P.E.

SECTION @ GUARD RAIL
Scale: 3/4" = 1'-0"

STATE	FISCAL YEAR	SHEET NO.	TOTAL SHTS.
HAWAII	1968	29	95

PROJECT NO. B-900-01-64 UNIT II

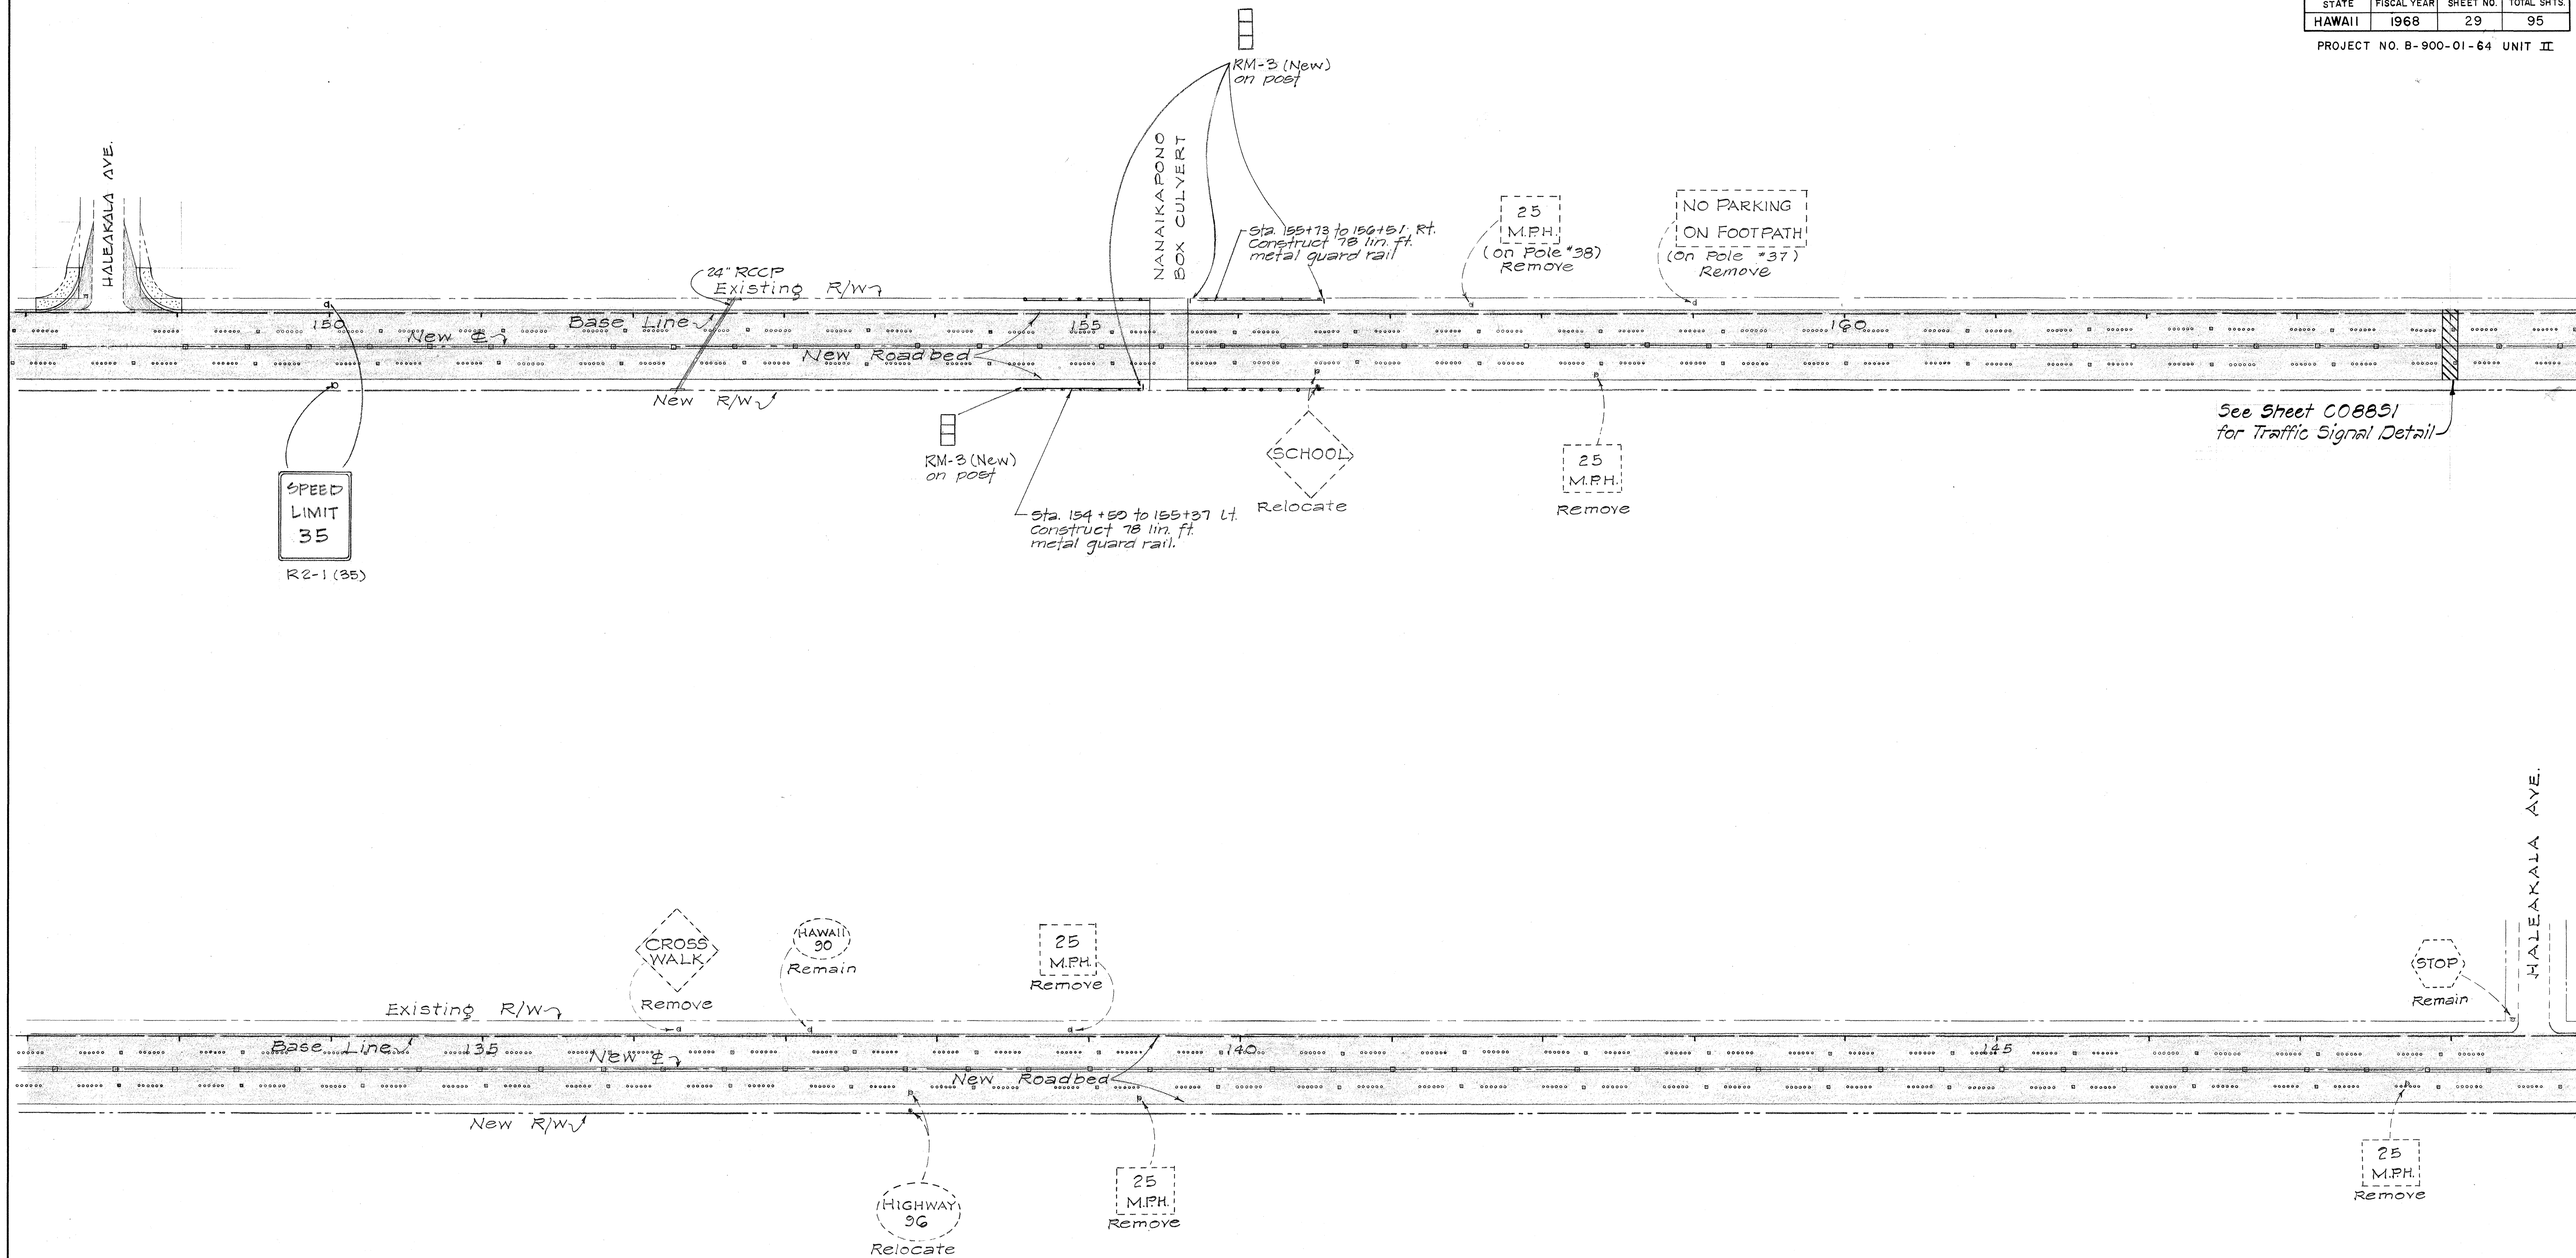

STATE OF HAWAII
DEPARTMENT OF TRANSPORTATION
HIGHWAYS DIVISION

ROADWAY SIGNS



FARRINGTON HIGHWAY WIDENING
PROJECT B-900-01-64
SCALE: 1" = 50' UNIT II

SHEET No. 2 OF 3 SHEETS

230

STATE	FISCAL YEAR	SHEET NO.	TOTALSHTS.
HAWAII	1968	30	95

PROJECT NO. B-900-01-64 UNIT II

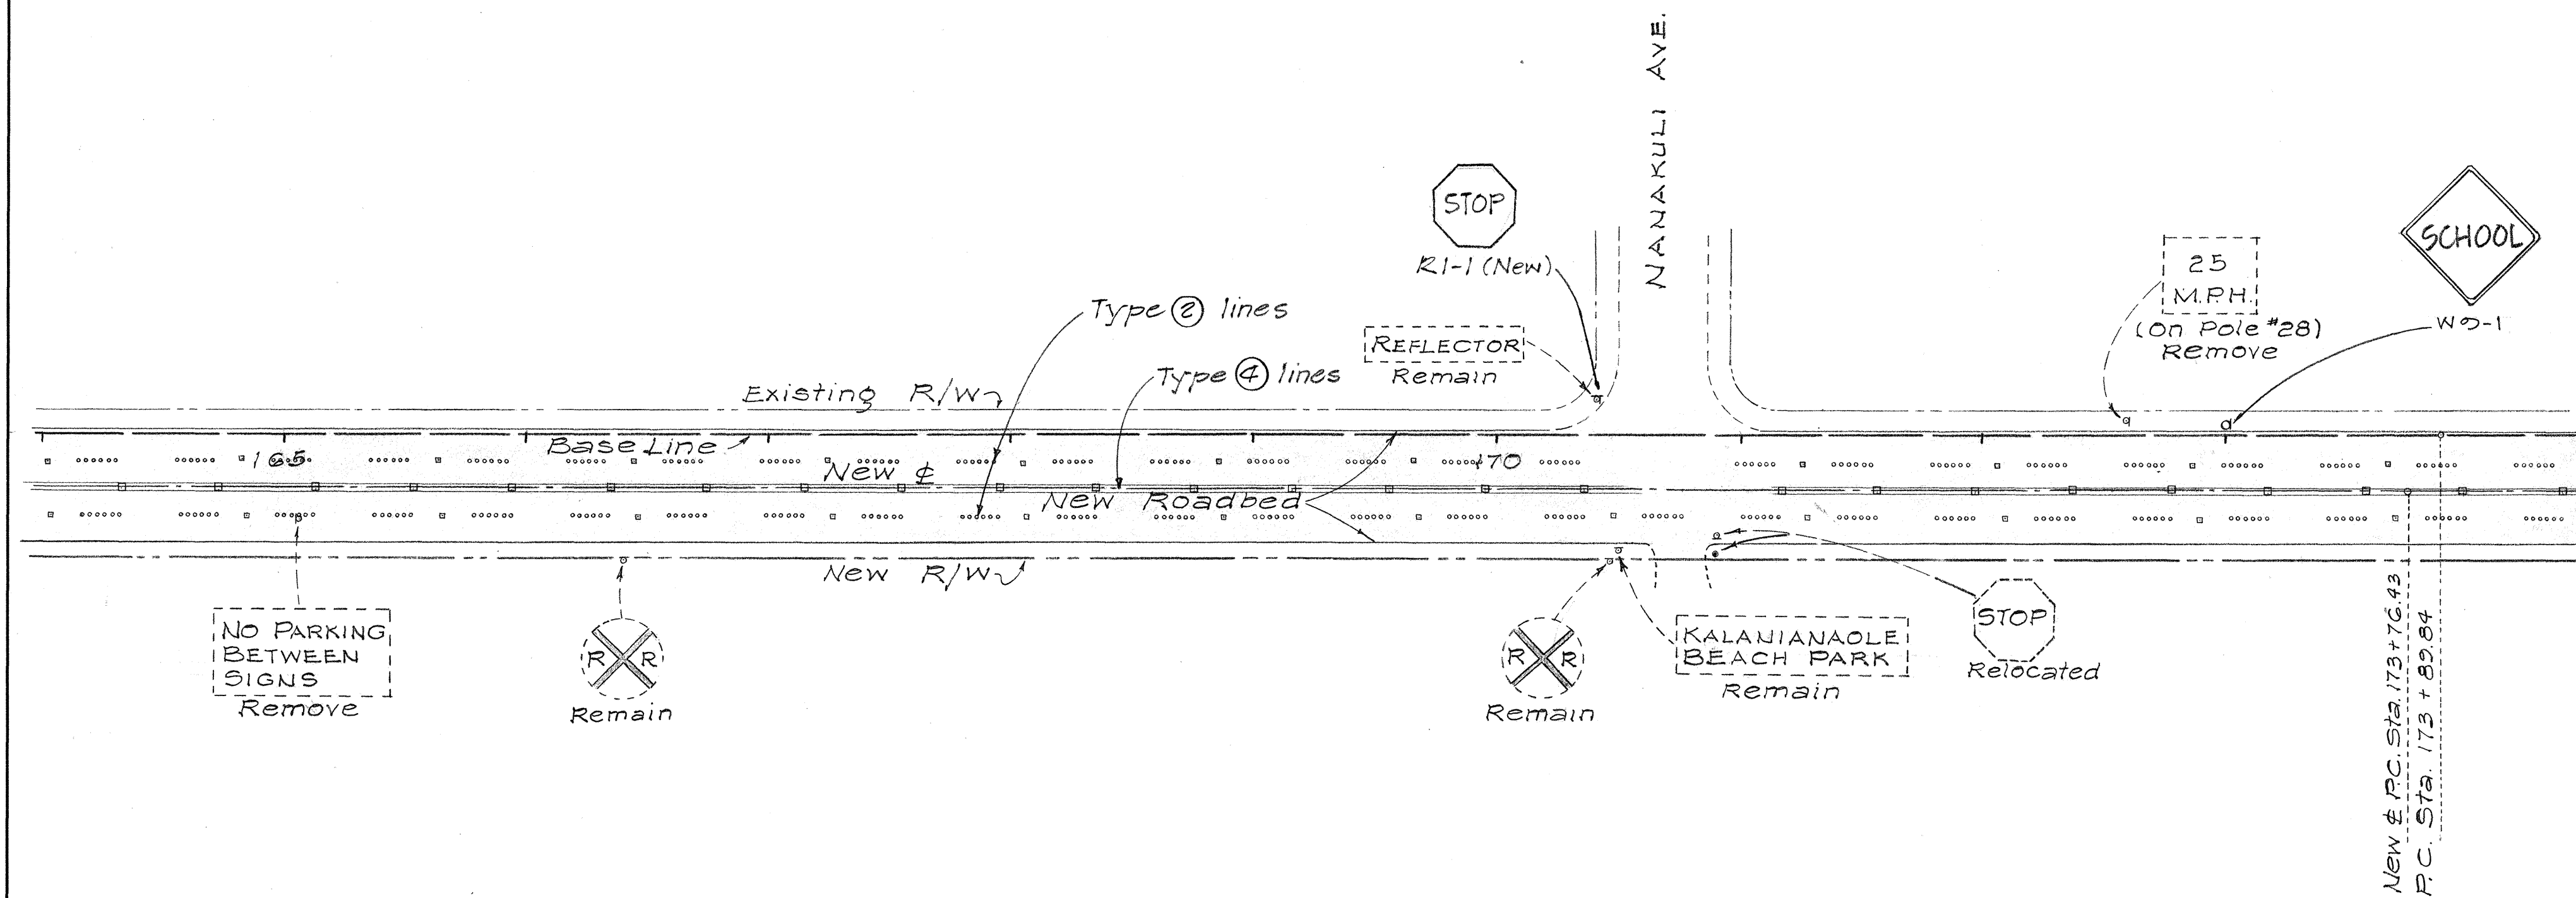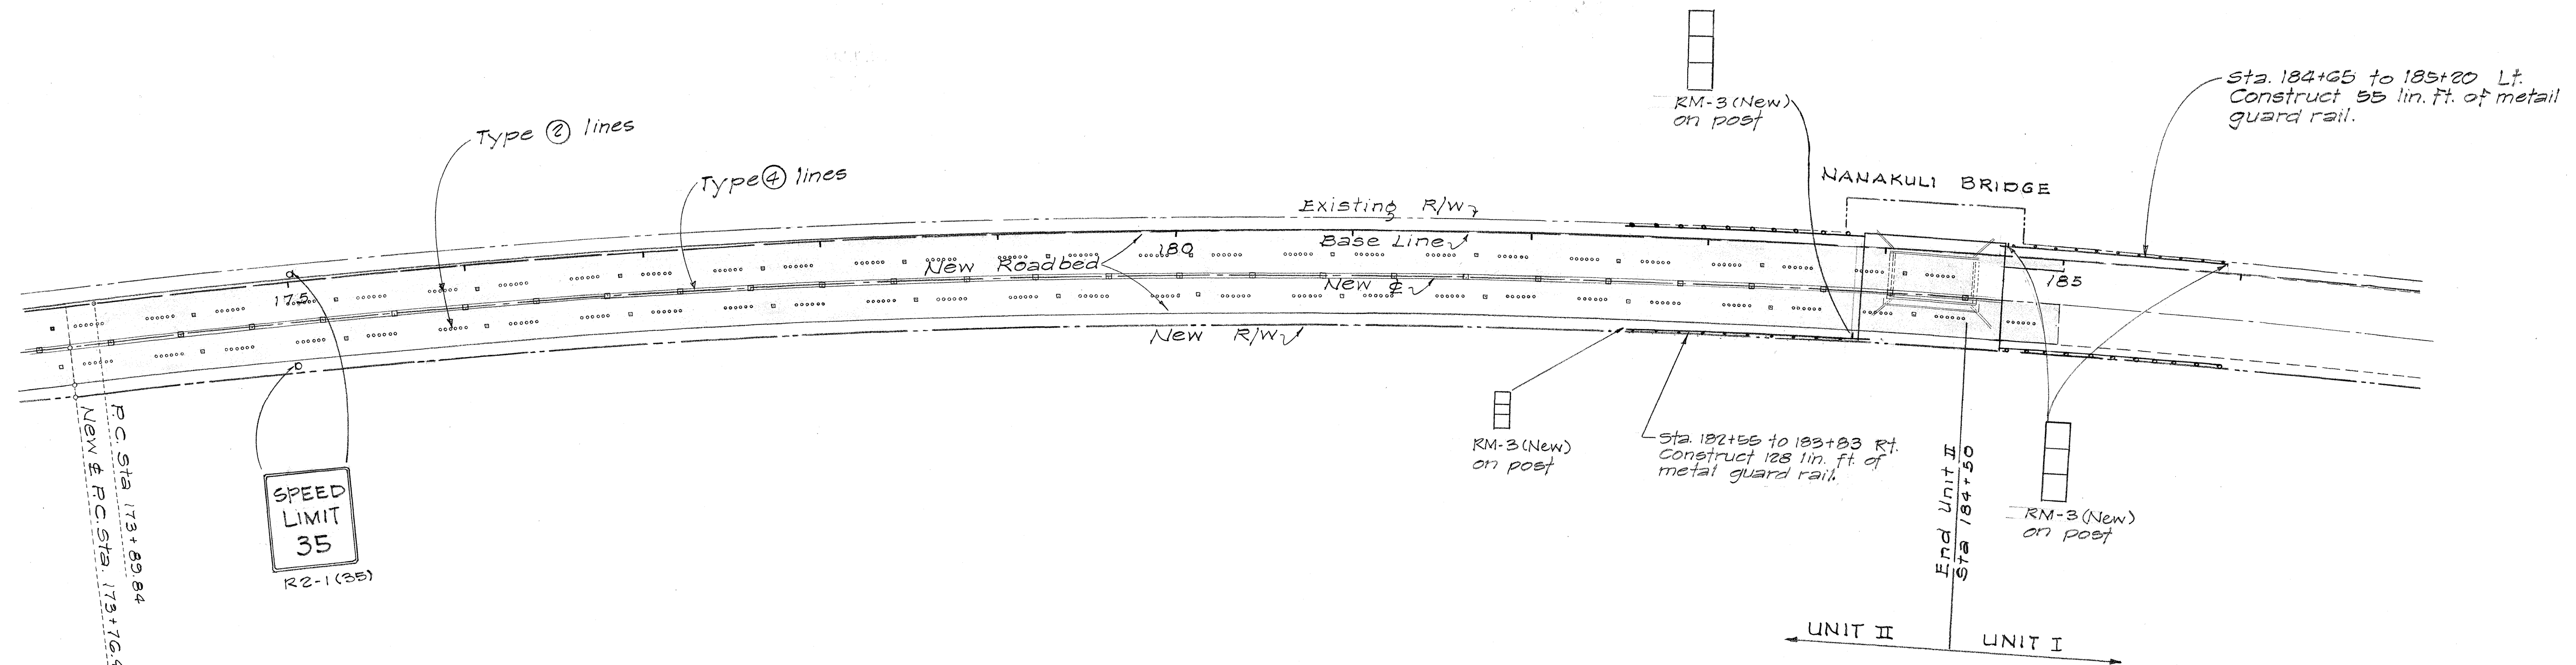

STATE OF HAWAII
DEPARTMENT OF TRANSPORTATION
HIGHWAYS DIVISION

ROADWAY SIGNS

FARRINGTON HIGHWAY WIDENING
PROJECT B-900-01-64
UNIT II

SCALE: 1" = 60'

SHEET No. 3 OF 3 SHEETS