
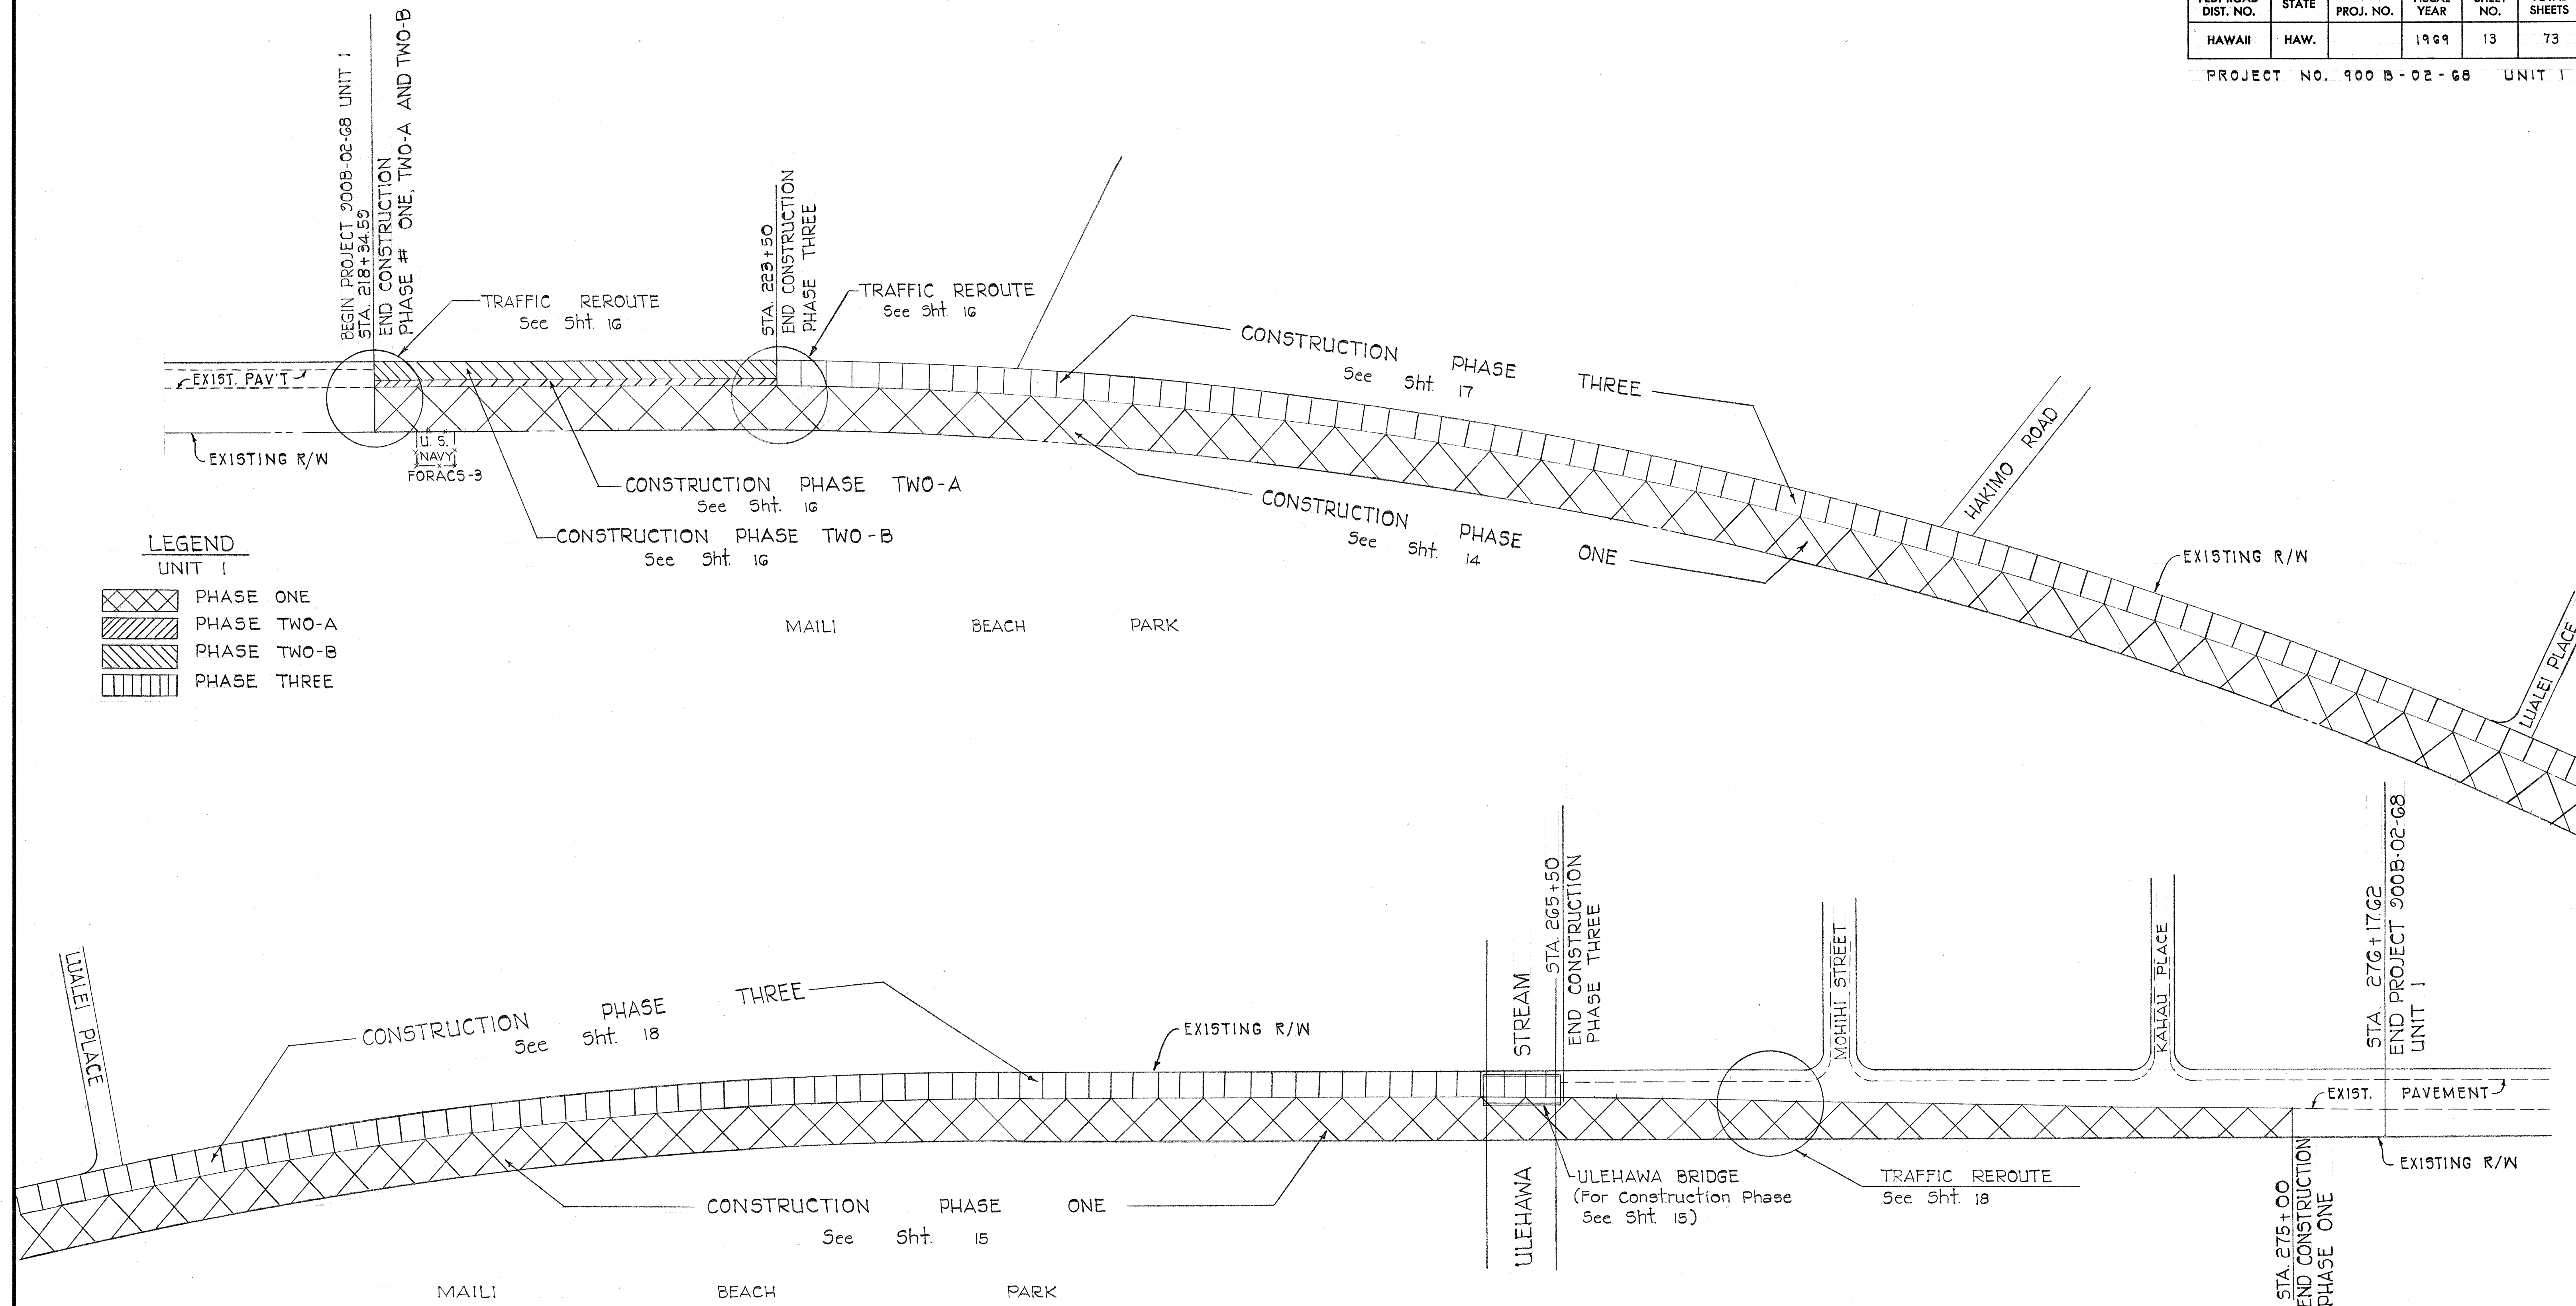
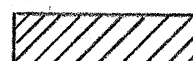


FED. ROAD DIST. NO.	STATE	PROJ. NO.	FISCAL YEAR	SHEET NO.	TOTAL SHEETS
HAWAII	HAW.		1969	13	73


PROJECT NO. 900 B-02-68 UNIT 1

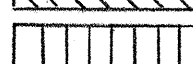

LEGEND UNIT 1

-  PHASE ONE
-  PHASE TWO-A
-  PHASE TWO-B
-  PHASE THREE

DESIGNED BY	DATE
DRAWN BY	
CHECKED BY	
NOTED BY	
NO.	

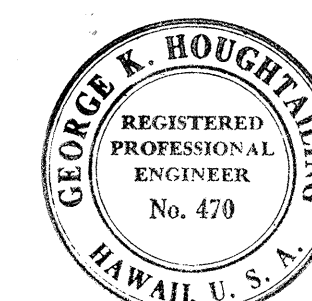


THIS WORK WAS PREPARED BY ME
OR UNDER MY SUPERVISION.
George K. Houghtaling
Signature

STATE OF HAWAII DEPARTMENT OF TRANSPORTATION HIGHWAYS DIVISION ORDER OF WORK AND DETOURS FARRINGTON HIGHWAY WIDENING PROJECT 900 B-02-68 UNIT 1 SCALE: 1" = 100' SHEET No. 1 OF 6 SHEETS

FED. ROAD DIST. NO.	STATE	PROJ. NO.	FISCAL YEAR	SHEET NO.	TOTAL SHEETS
HAWAII	HAW.		1969	14	73

PROJECT NO. 900 B-02-68 UNIT 1

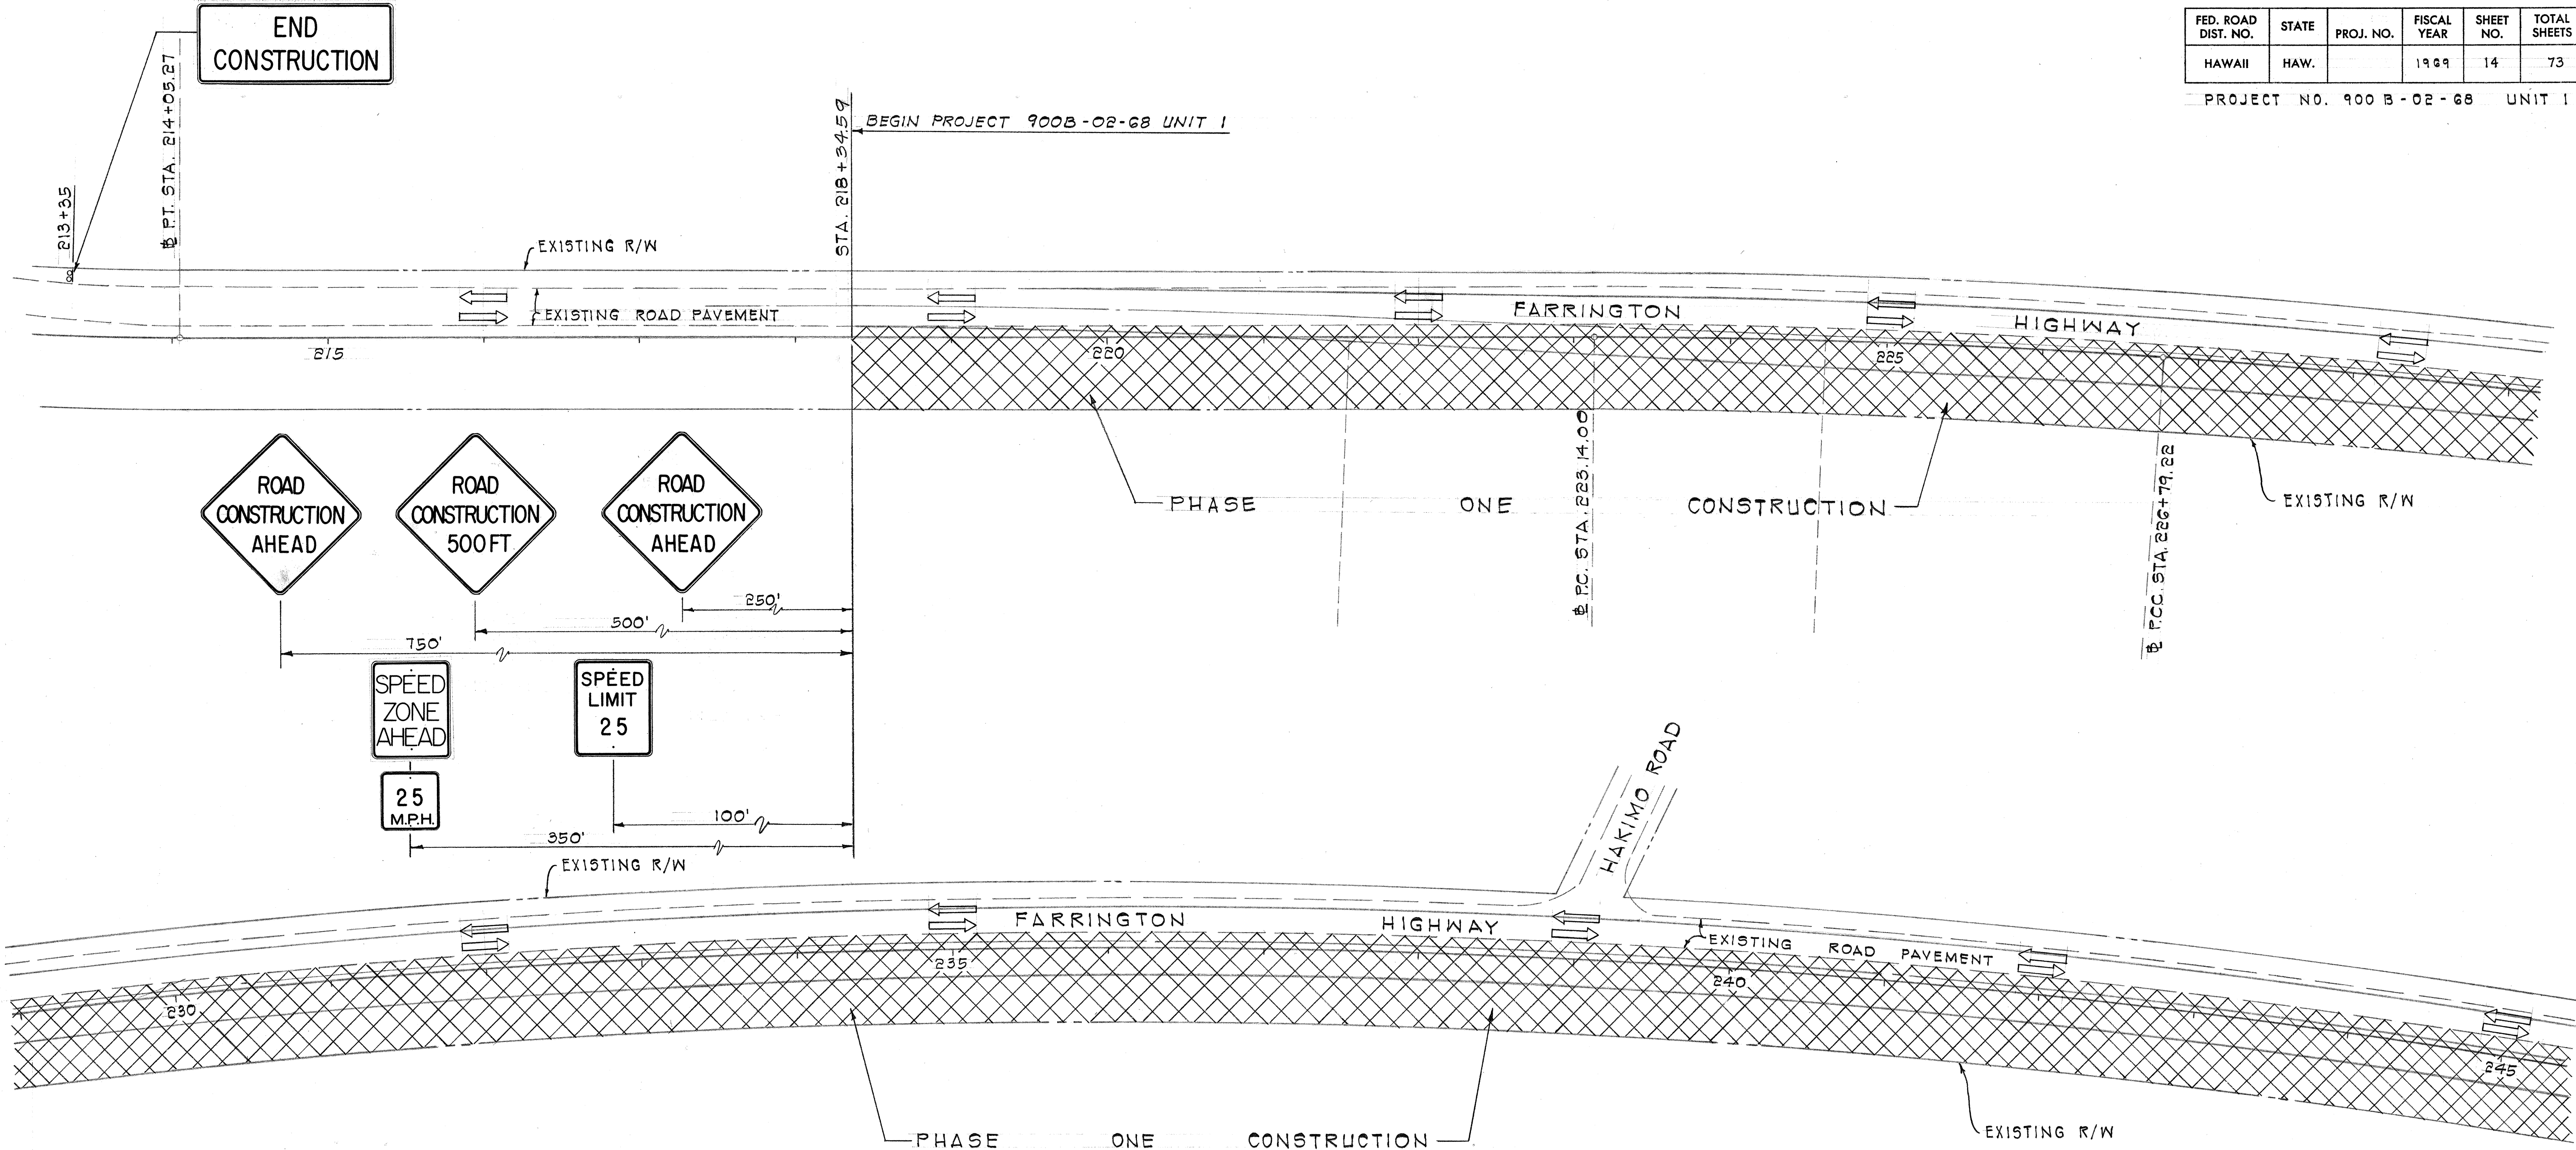

NOTES:

1. Construct Phase One, then Phase Two-A, then Phase Two-B, and then Phase Three.
2. These plans are intended to show what Traffic Reroute plan must be used during any particular phase of construction. The Contractor may combine as many phases of construction with a similar reroute plan as he may deem necessary.
3. The Contractor may alter the reroute plans to suit his equipment and men subject to the approval of the Engineer.
4. All signs are to be reused during construction wherever possible as directed by the Engineer.
5. Barricades as shown on the plans are intended as a guide only, and the exact type, number and location of barricades shall be as directed by the Engineer.
6. Barricades shall conform to Part V of the Manual of Uniform Traffic Control Devices for Streets and Highways.
7. Rental (including installation and maintenance) of barricades, blinkers and amber beacons will be paid under item 126-01, Construction and Maintenance of Special Detours.
8. Access to existing intersections and driveways shall be maintained during all phases of construction. (See Sub-Article 7.5 (A) of the Special Provisions)
9. Barrels or barricades shall be placed between work site and travel lanes.

SURVEY PLOTTED BY	DATE
DRAWN BY	
TRACED BY	
CHECKED BY	
NOTE BOOK	
NO.	





THIS WORK WAS PREPARED BY ME
OR UNDER MY SUPERVISION.
George K. Houghtaling
Signature

STATE OF HAWAII DEPARTMENT OF TRANSPORTATION HIGHWAYS DIVISION ORDER OF WORK AND DETOURS FARRINGTON HIGHWAY WIDENING PROJECT 900 B-02-68 UNIT 1 SCALE: 1" = 50' SHEET No. 2 OF 6 SHEETS

FED. ROAD DIST. NO.	STATE	PROJ. NO.	FISCAL YEAR	SHEET NO.	TOTAL SHEETS
HAWAII	HAW.		1969	15	73

PROJECT NO. 900 B-02-68 UNIT 1

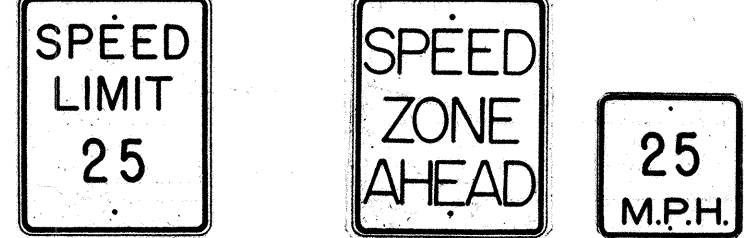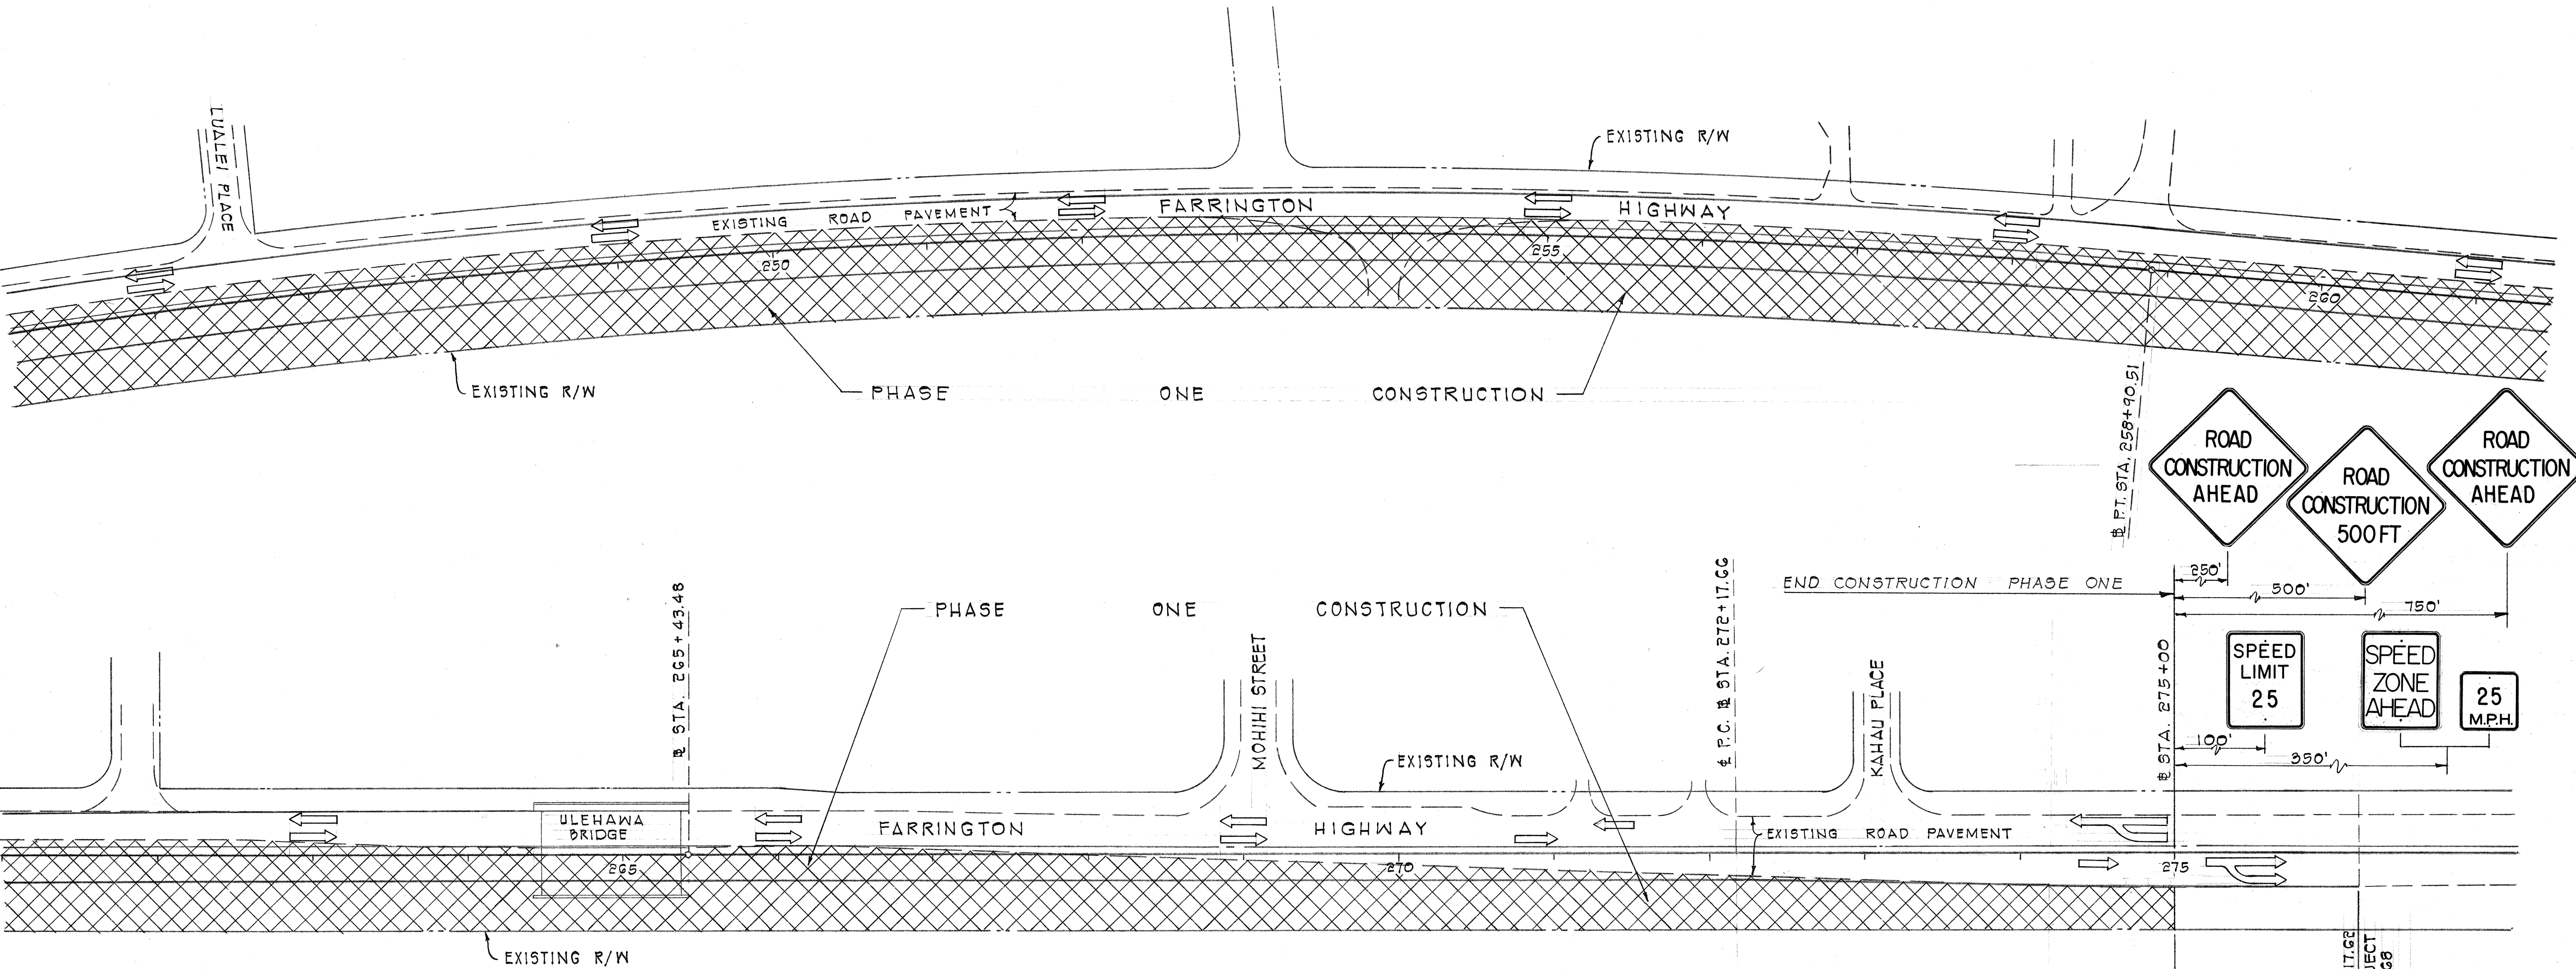

END CONSTRUCTION

CONSTRUCTION PHASE FOR ULEHAWA BRIDGE


PHASE ONE:

1. Construct portion of new bridge makai of existing structure.
2. Construct paved shoulder on makai side for temporary detour. (See det, this sht.)
3. Use existing bridge for vehicular traffic.


PHASE TWO:

1. Demolish existing bridge parapet and structure as shown on plans.
2. Reroute vehicular traffic to makai new portion completed in Phase One.
3. Provide barricades at edge of makai portion to delineate edge of temporary travelled way.
4. Construct remaining portion of new bridge.


SURVEY PLOTTED BY	DATE
DRAWN BY	
DESIGNED BY	
NOTED BY	
CHECKED BY	
ORIGINAL PLAN	
NOTE BOOK	
NO.	

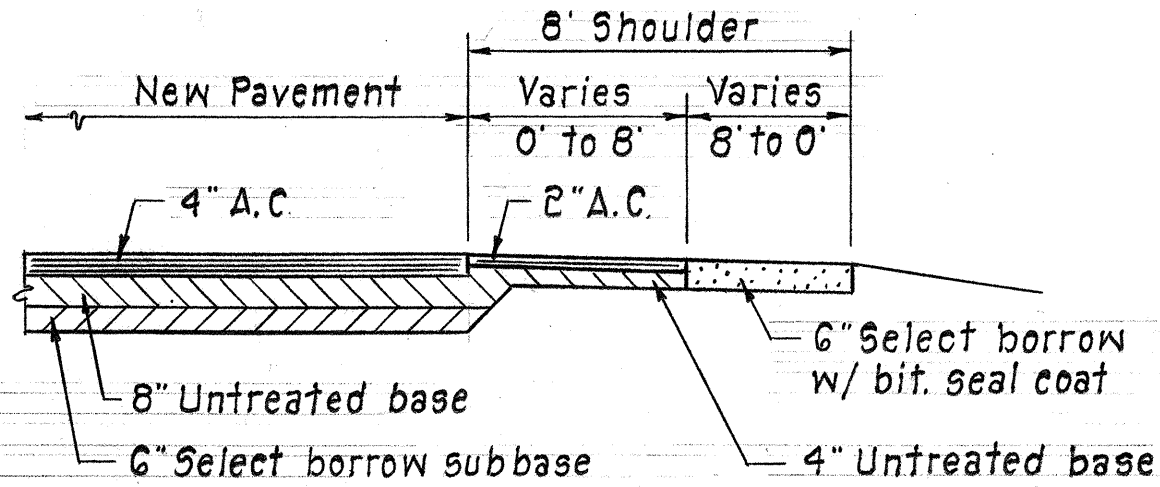

SECTION "A-A"

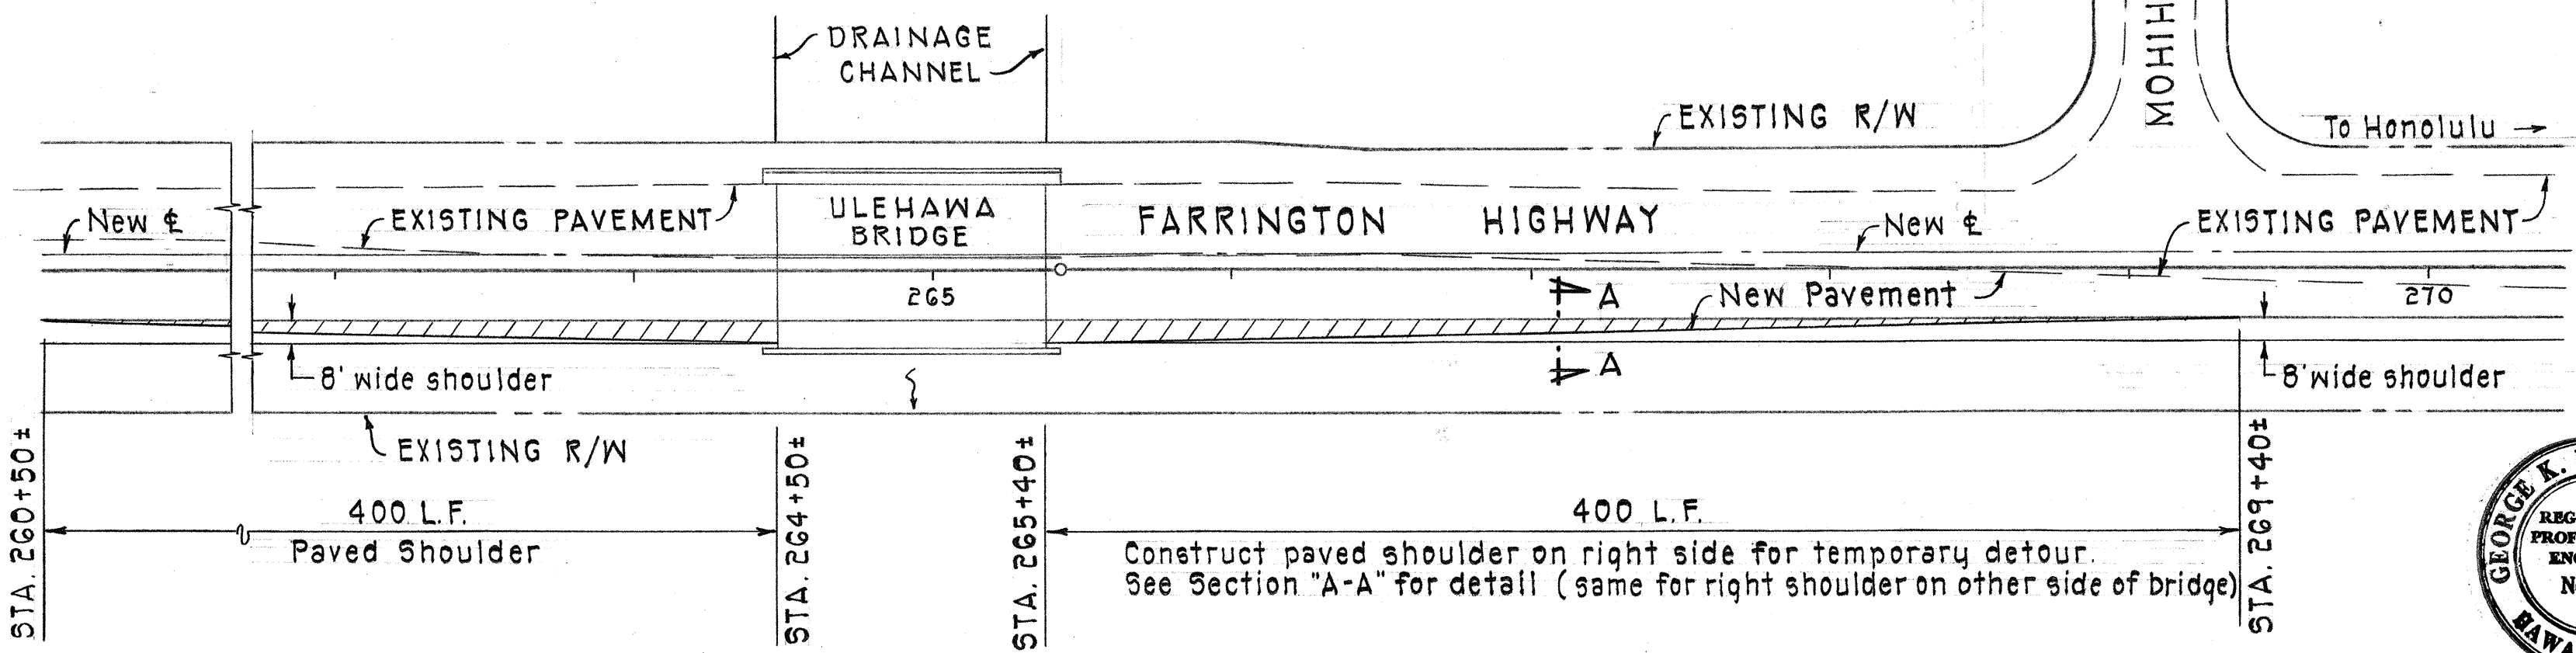

PLAN OF TEMPORARY DETOUR AT ULEHAWA BRIDGE

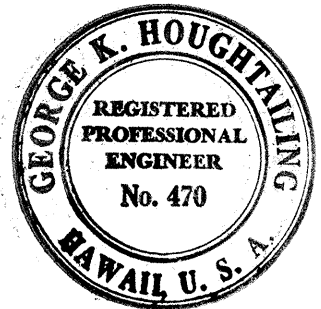


THIS WORK WAS PREPARED BY ME OR UNDER MY SUPERVISION.
George A. Houghaling
Signature

STATE OF HAWAII
DEPARTMENT OF TRANSPORTATION
HIGHWAYS DIVISION
ORDER OF WORK
AND DETOURS
FARRINGTON HIGHWAY WIDENING
PROJECT 900 B-02-68
UNIT 1
SCALE: 1" = 50'
SHEET No. 3 OF 6 SHEETS

15

FED. ROAD DIST. NO.	STATE	PROJ. NO.	FISCAL YEAR	SHEET NO.	TOTAL SHEETS
HAWAII	HAW.		1969	16	73

PROJECT NO. 900 B-02-68 UNIT 1

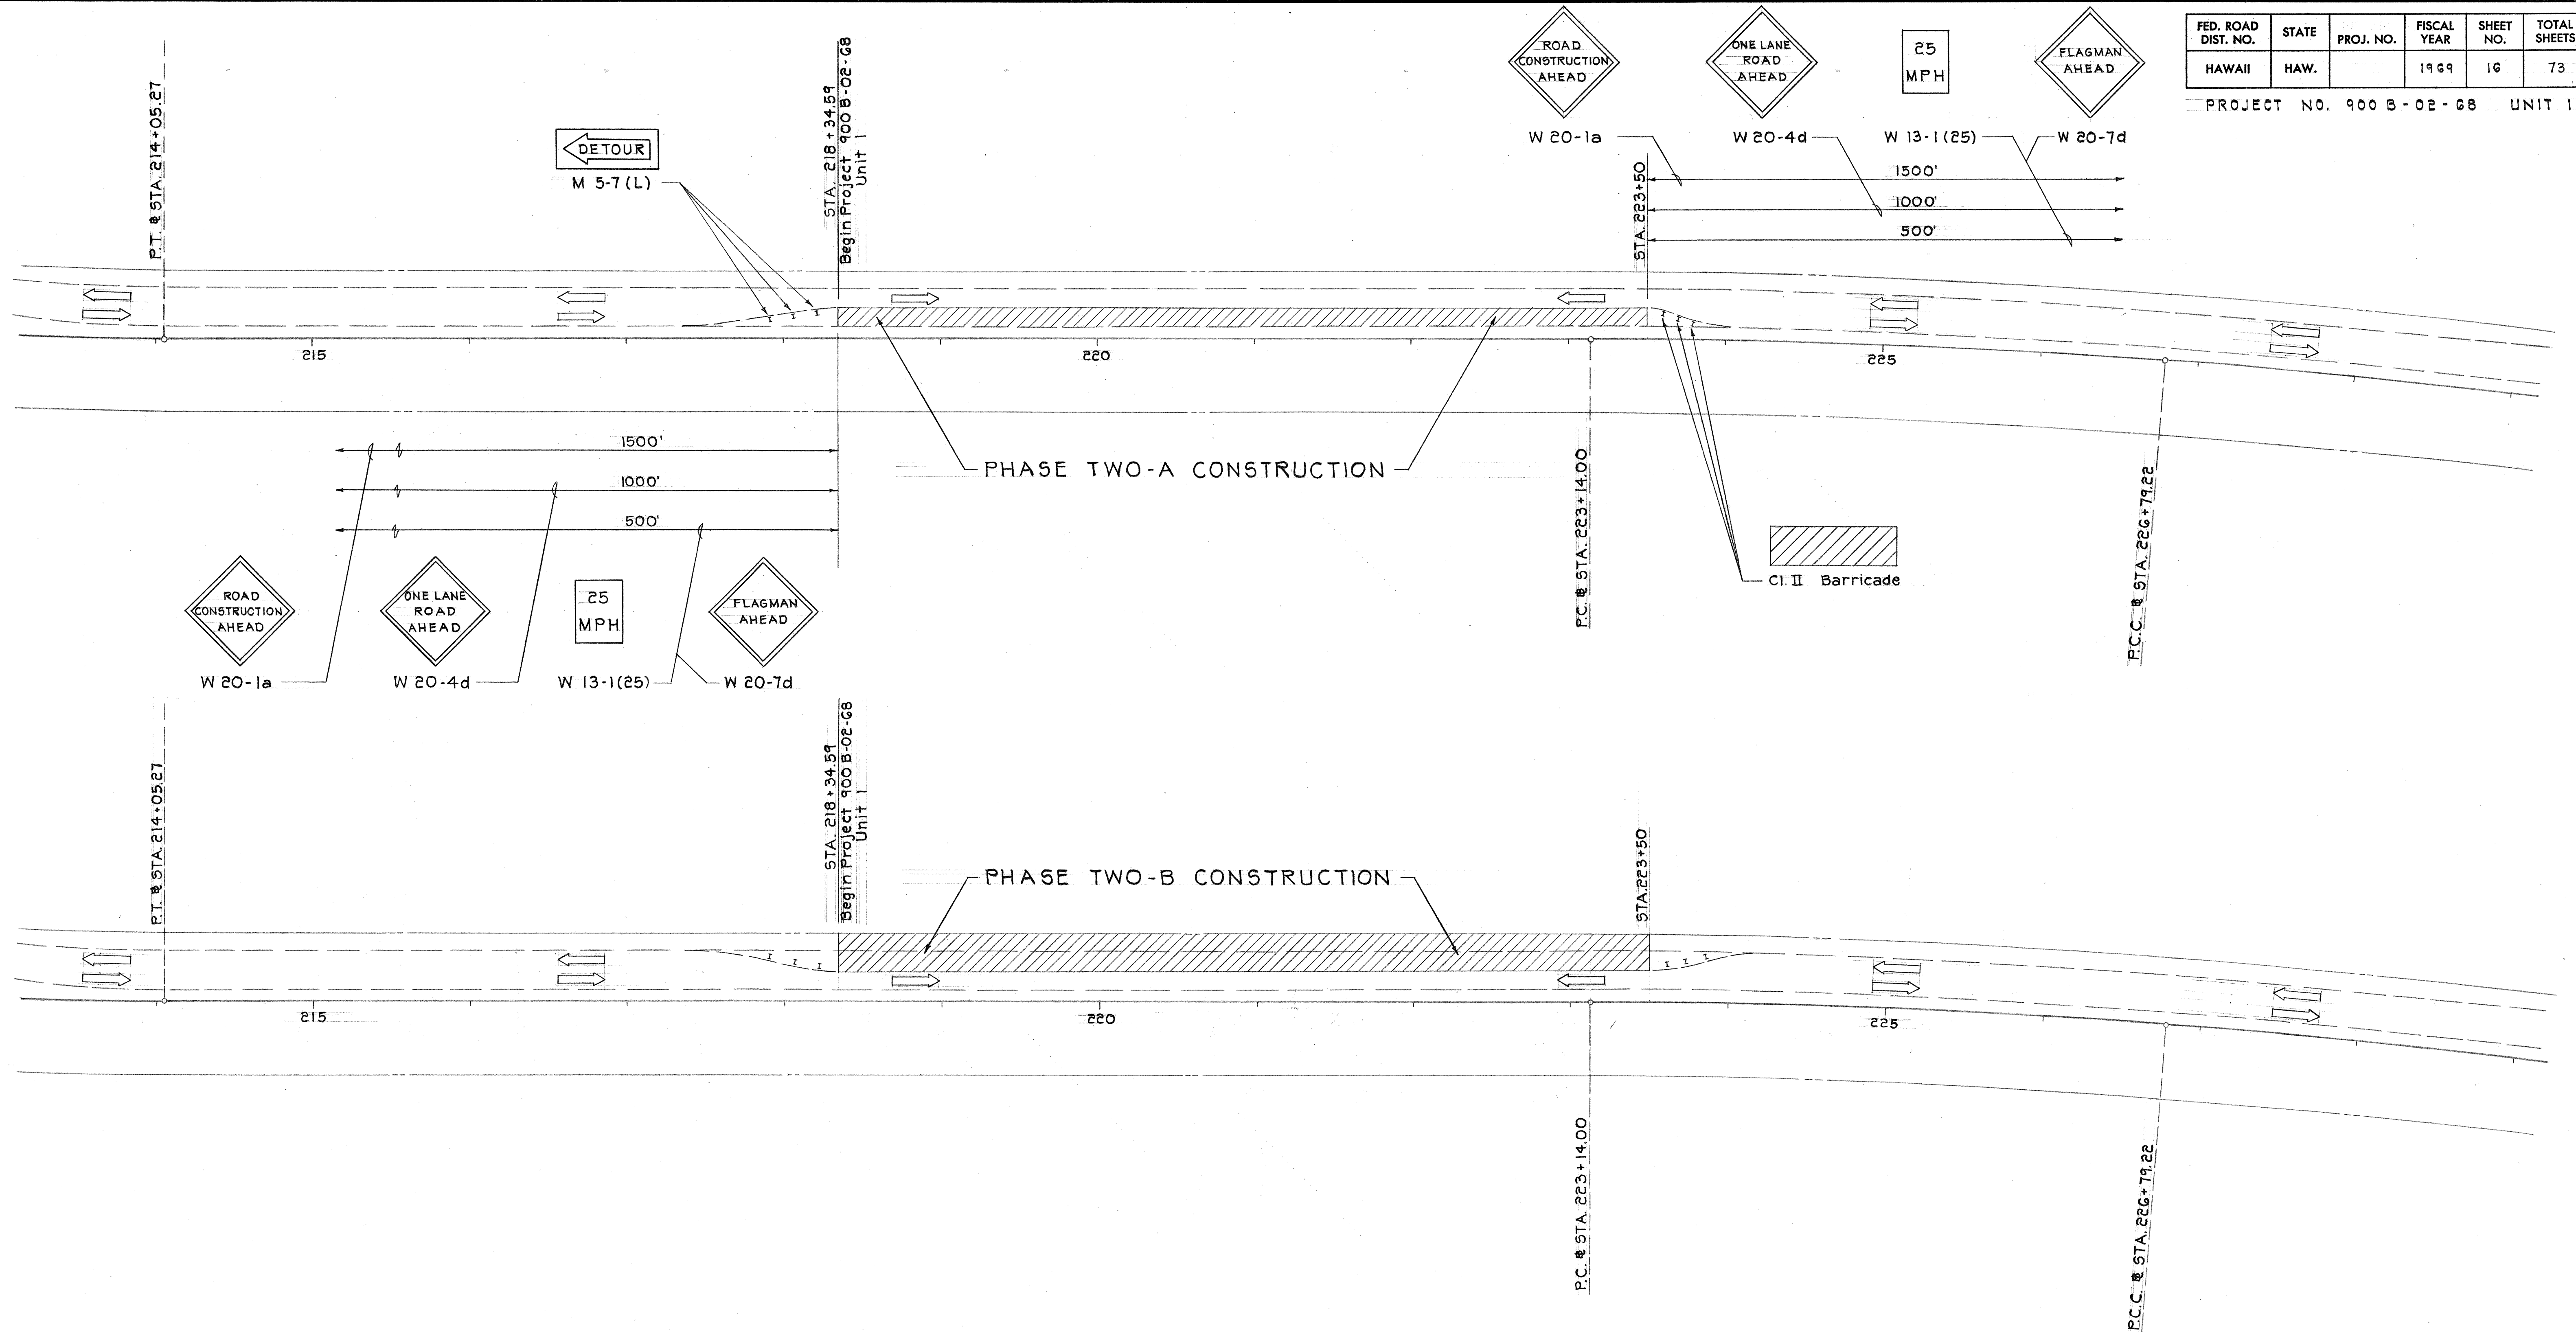

- NOTE:
- All traffic control signs for Phase Two-A construction shall be reused for Phase Two-B construction.
 - Construction of Phases Two-A and Two-B shall be done during off-peak traffic hours.

SURVEY PLOTTED BY	DATE
DRAWN BY	
DESIGNED BY	
CHECKED BY	
NOTE BOOK	
No.	



THIS WORK WAS PREPARED BY ME
OR UNDER MY SUPERVISION.
George K. Houghtaling
Signature

STATE OF HAWAII
DEPARTMENT OF TRANSPORTATION
HIGHWAYS DIVISION

ORDER OF WORK
AND DETOURS

FARRINGTON HIGHWAY WIDENING
PROJECT 900 B-02-68
UNIT 1


SCALE: 1" = 50'

SHEET No. 4 OF 6 SHEETS

FED. ROAD DIST. NO.	STATE	PROJ. NO.	FISCAL YEAR	SHEET NO.	TOTAL SHEETS
HAWAII	HAW.		1969	17	73

PROJECT NO. 900 B-02-68 UNIT 1

Cl. II Barricades
w/ RM-1

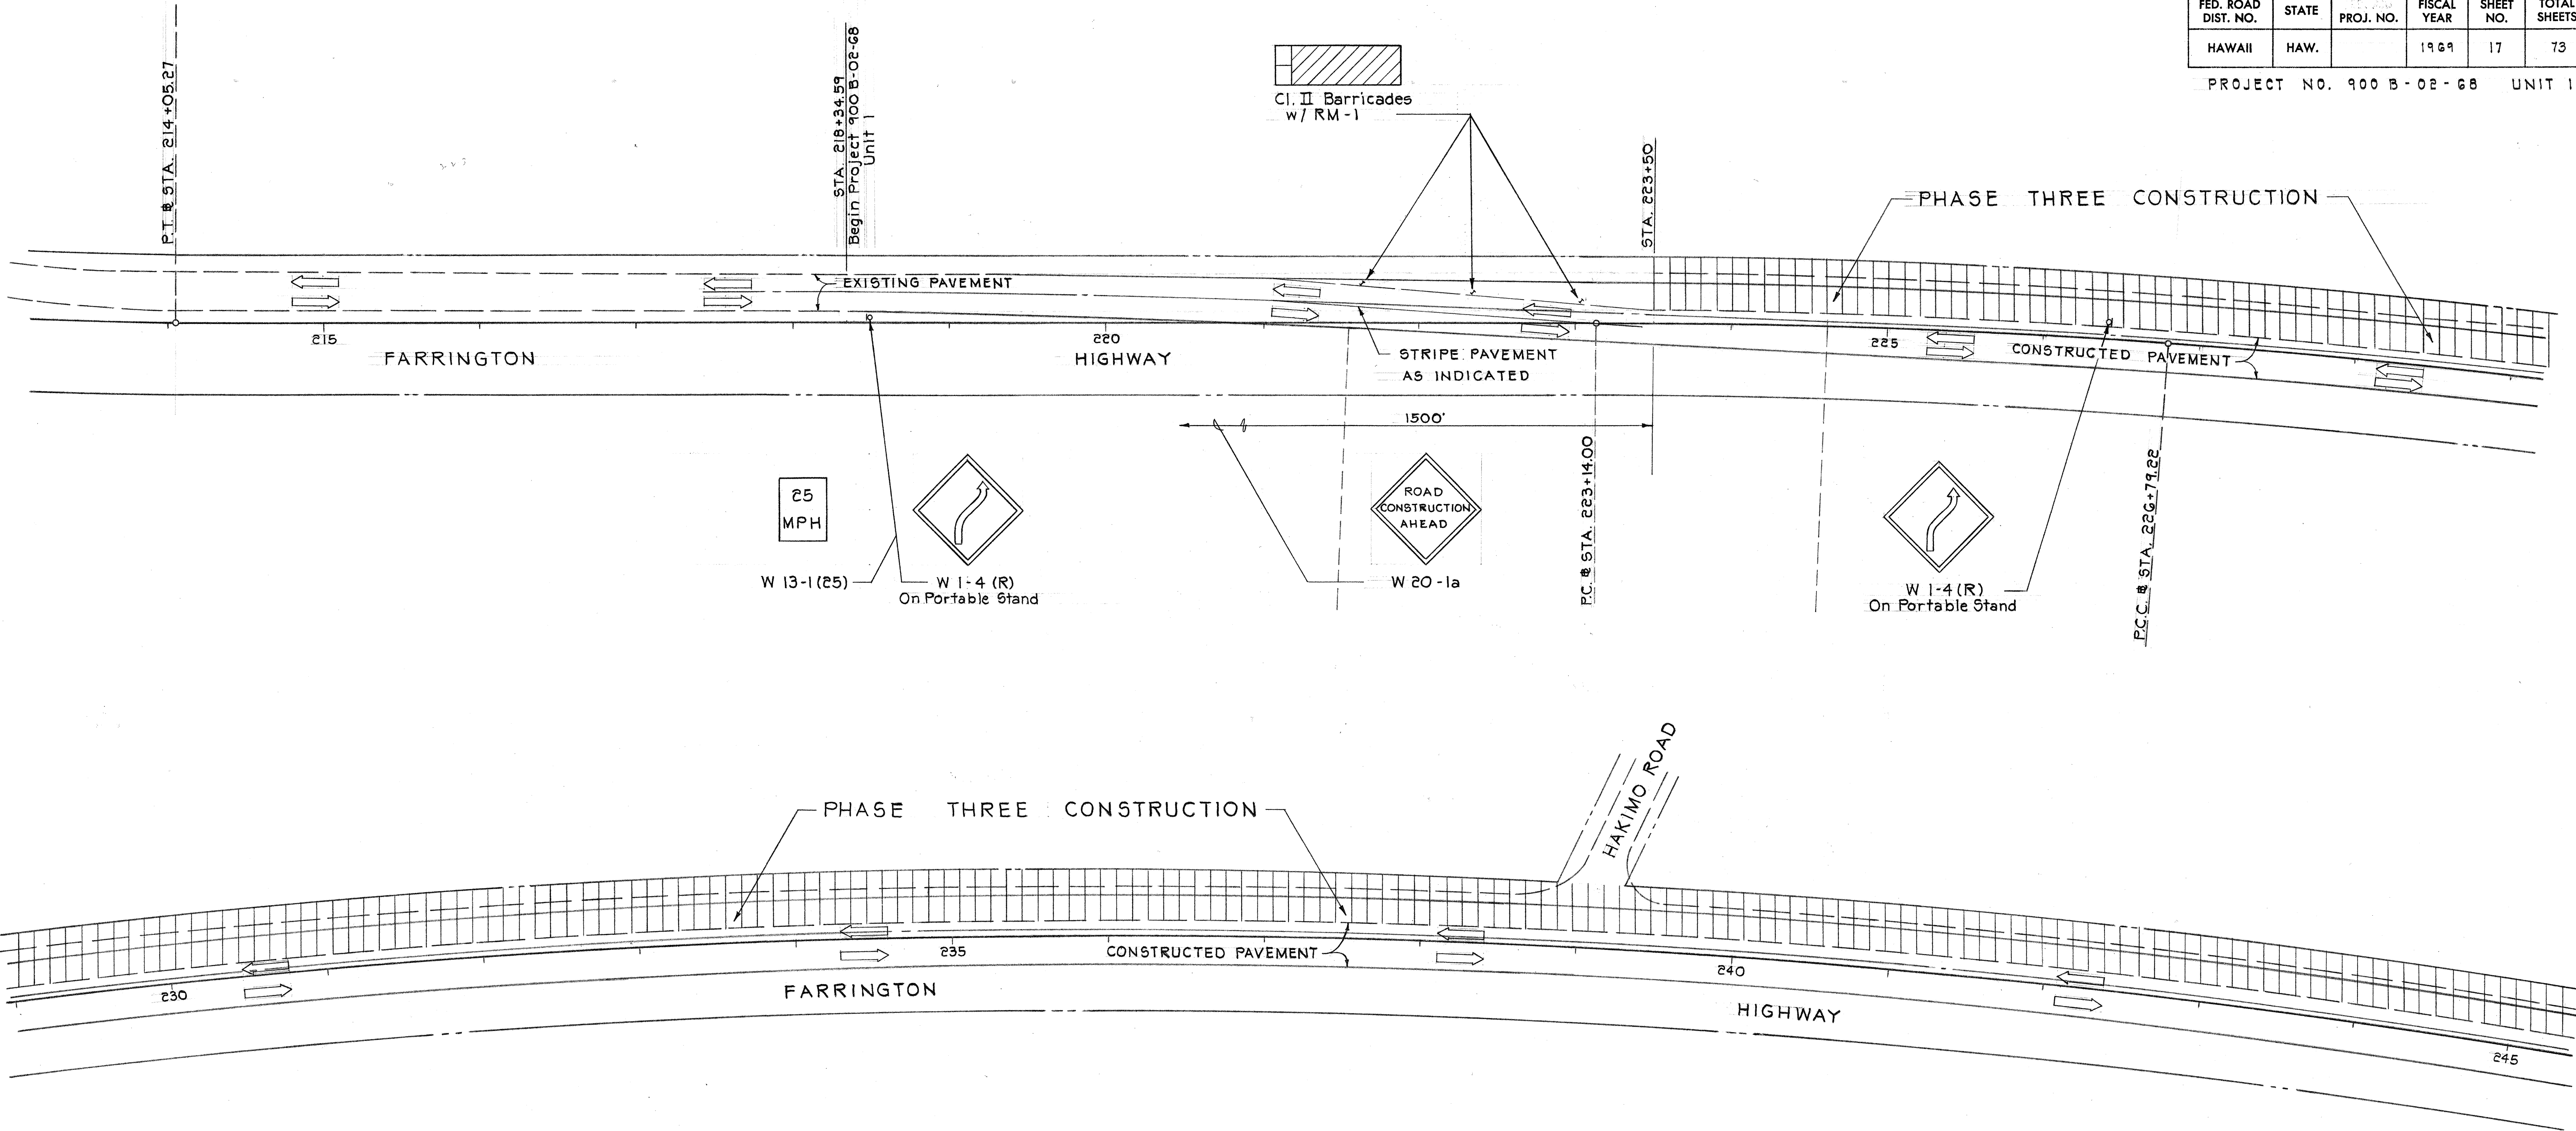

SURVEY PLOTTED BY	DATE
DRAWN BY	
TRACED BY	
NOTED BY	
CHECKED BY	
NO.	




THIS WORK WAS PREPARED BY ME
OR UNDER MY SUPERVISION.
George K. Houghtaling
Signature


STATE OF HAWAII DEPARTMENT OF TRANSPORTATION HIGHWAYS DIVISION	
ORDER OF WORK AND DETOURS	
FARRINGTON HIGHWAY WIDENING PROJECT 900 B-02-68 UNIT 1	
SCALE: 1" = 50'	
SHEET No. 5 OF 6 SHEETS	

FED. ROAD DIST. NO.	STATE	PROJ. NO.	FISCAL YEAR	SHEET NO.	TOTAL SHEETS
HAWAII	HAW.		1969	18	73

PROJECT NO. 900 B-02-68 UNIT 1

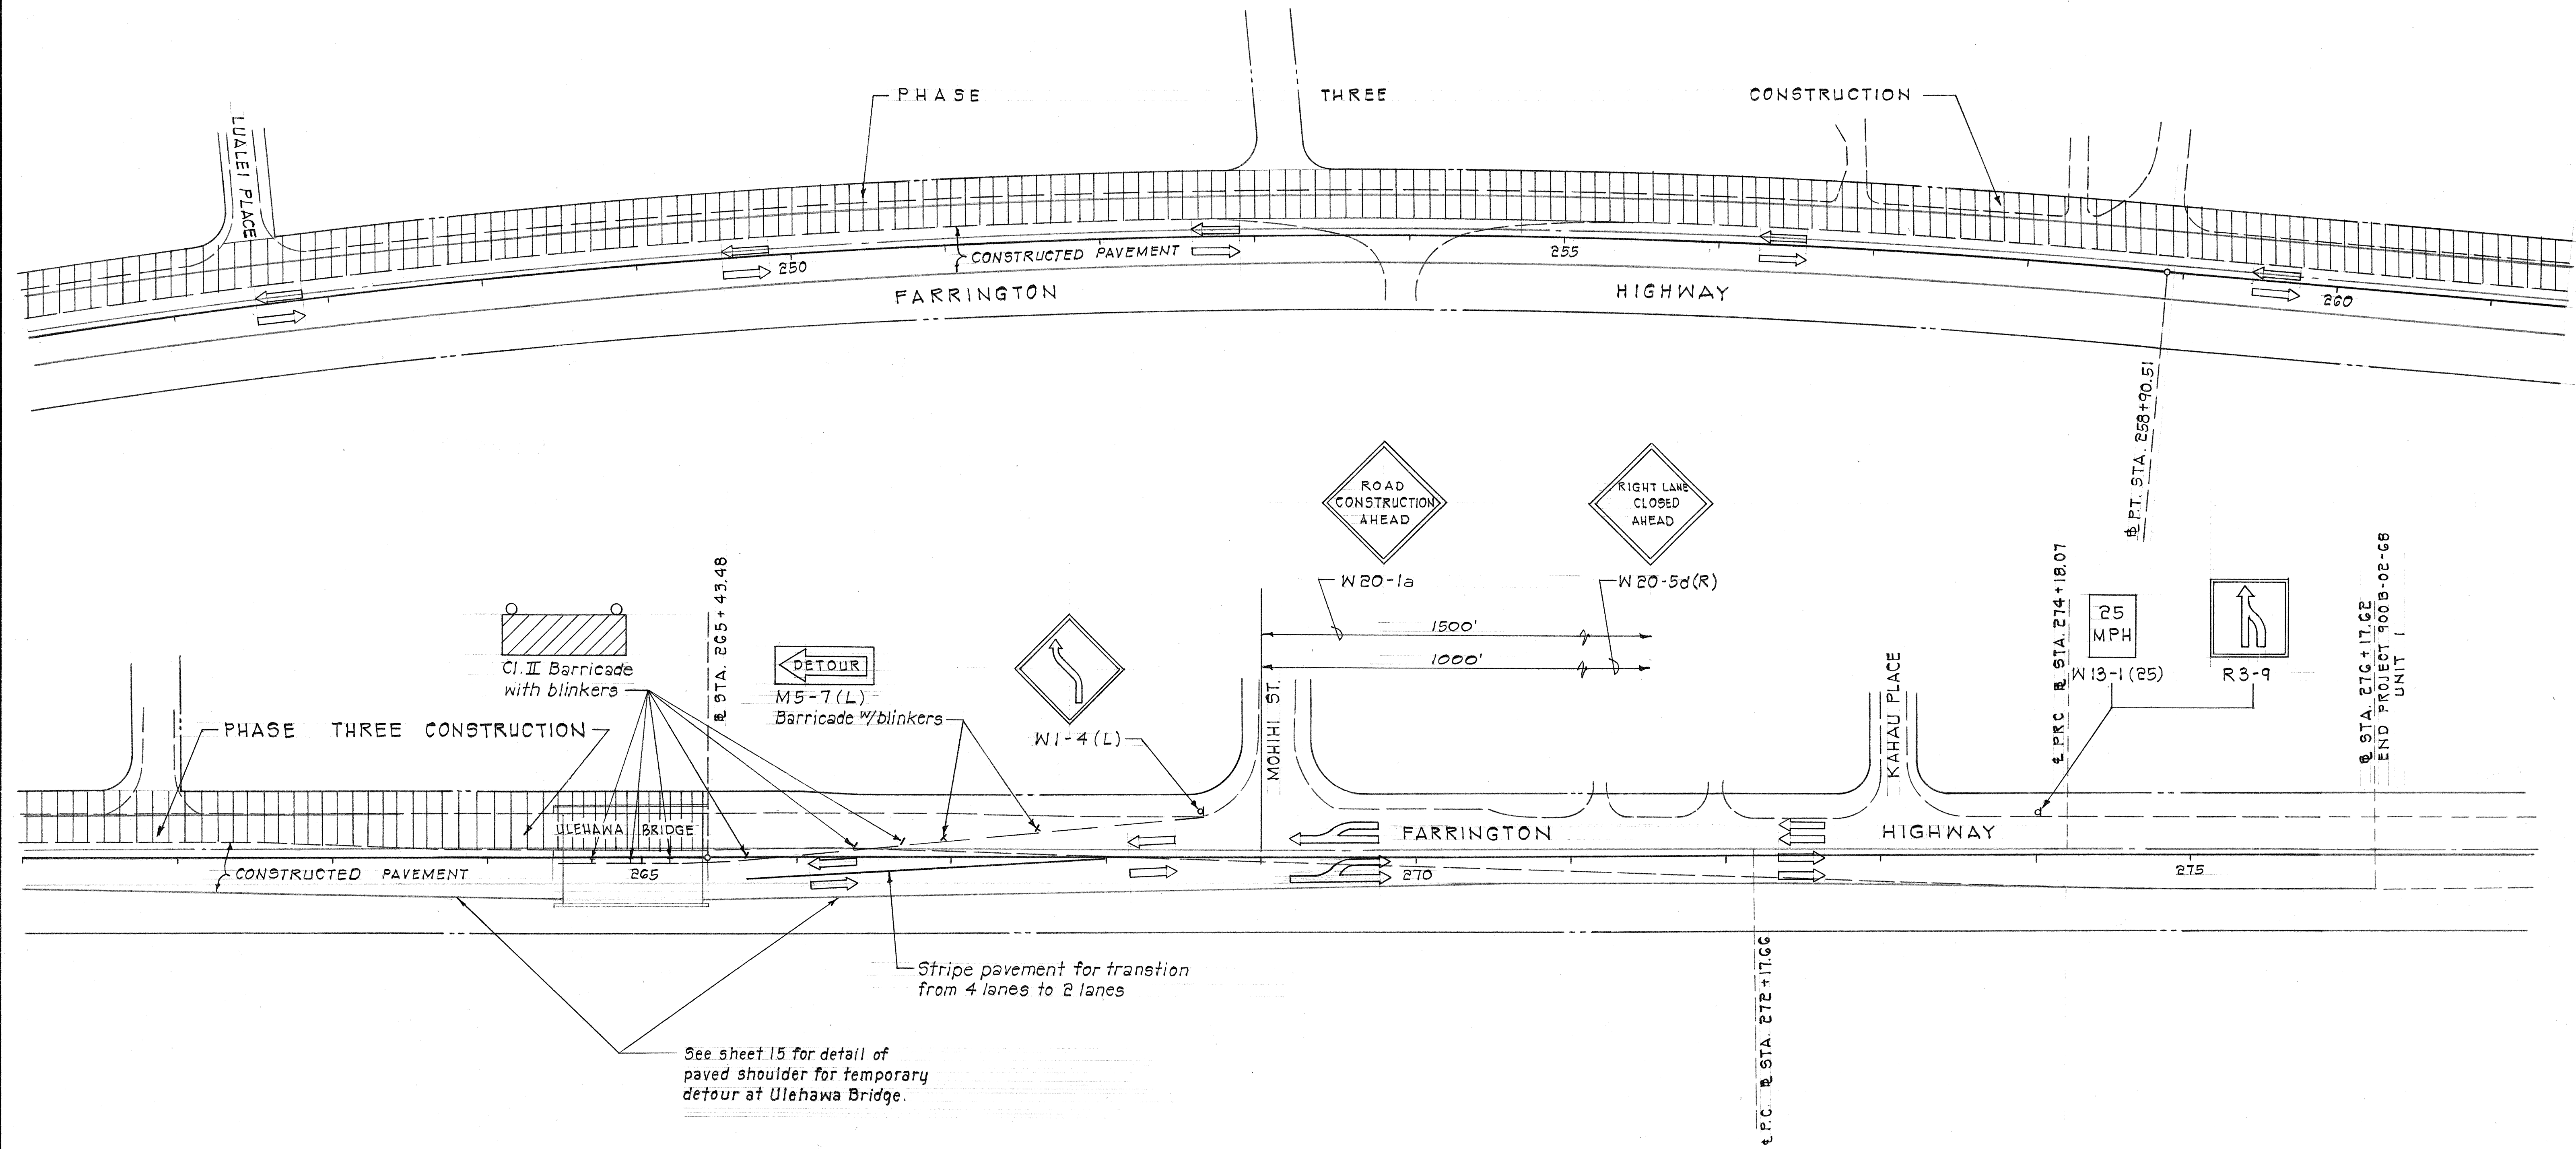

SURVEY PLOTTED BY	DATE
DRAWN BY	
DESIGNED BY	
QUANTITIES BY	
CHECKED BY	
ORIGINAL PLAN	
NOTE BOOK	
No.	

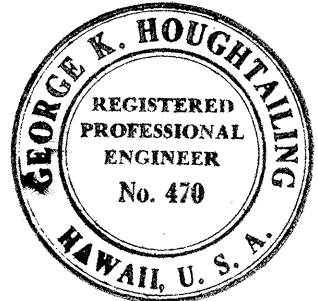

THIS WORK WAS PREPARED BY ME
OR UNDER MY SUPERVISION.
George K. Houghtaling
Signature

STATE OF HAWAII
DEPARTMENT OF TRANSPORTATION
HIGHWAYS DIVISION

**ORDER OF WORK
AND DETOURS**

FARRINGTON HIGHWAY WIDENING
PROJECT 900 B-02-68
UNIT 1

SCALE: 1" = 50'

SHEET No. 6 OF 6 SHEETS