


FED. ROAD DIST. NO.	STATE	PROJ. NO.	FISCAL YEAR	SHEET NO.	TOTAL SHEETS
HAWAII	HAW.		1969	19	73

PROJECT NO. 900 B-02-68 UNIT 1

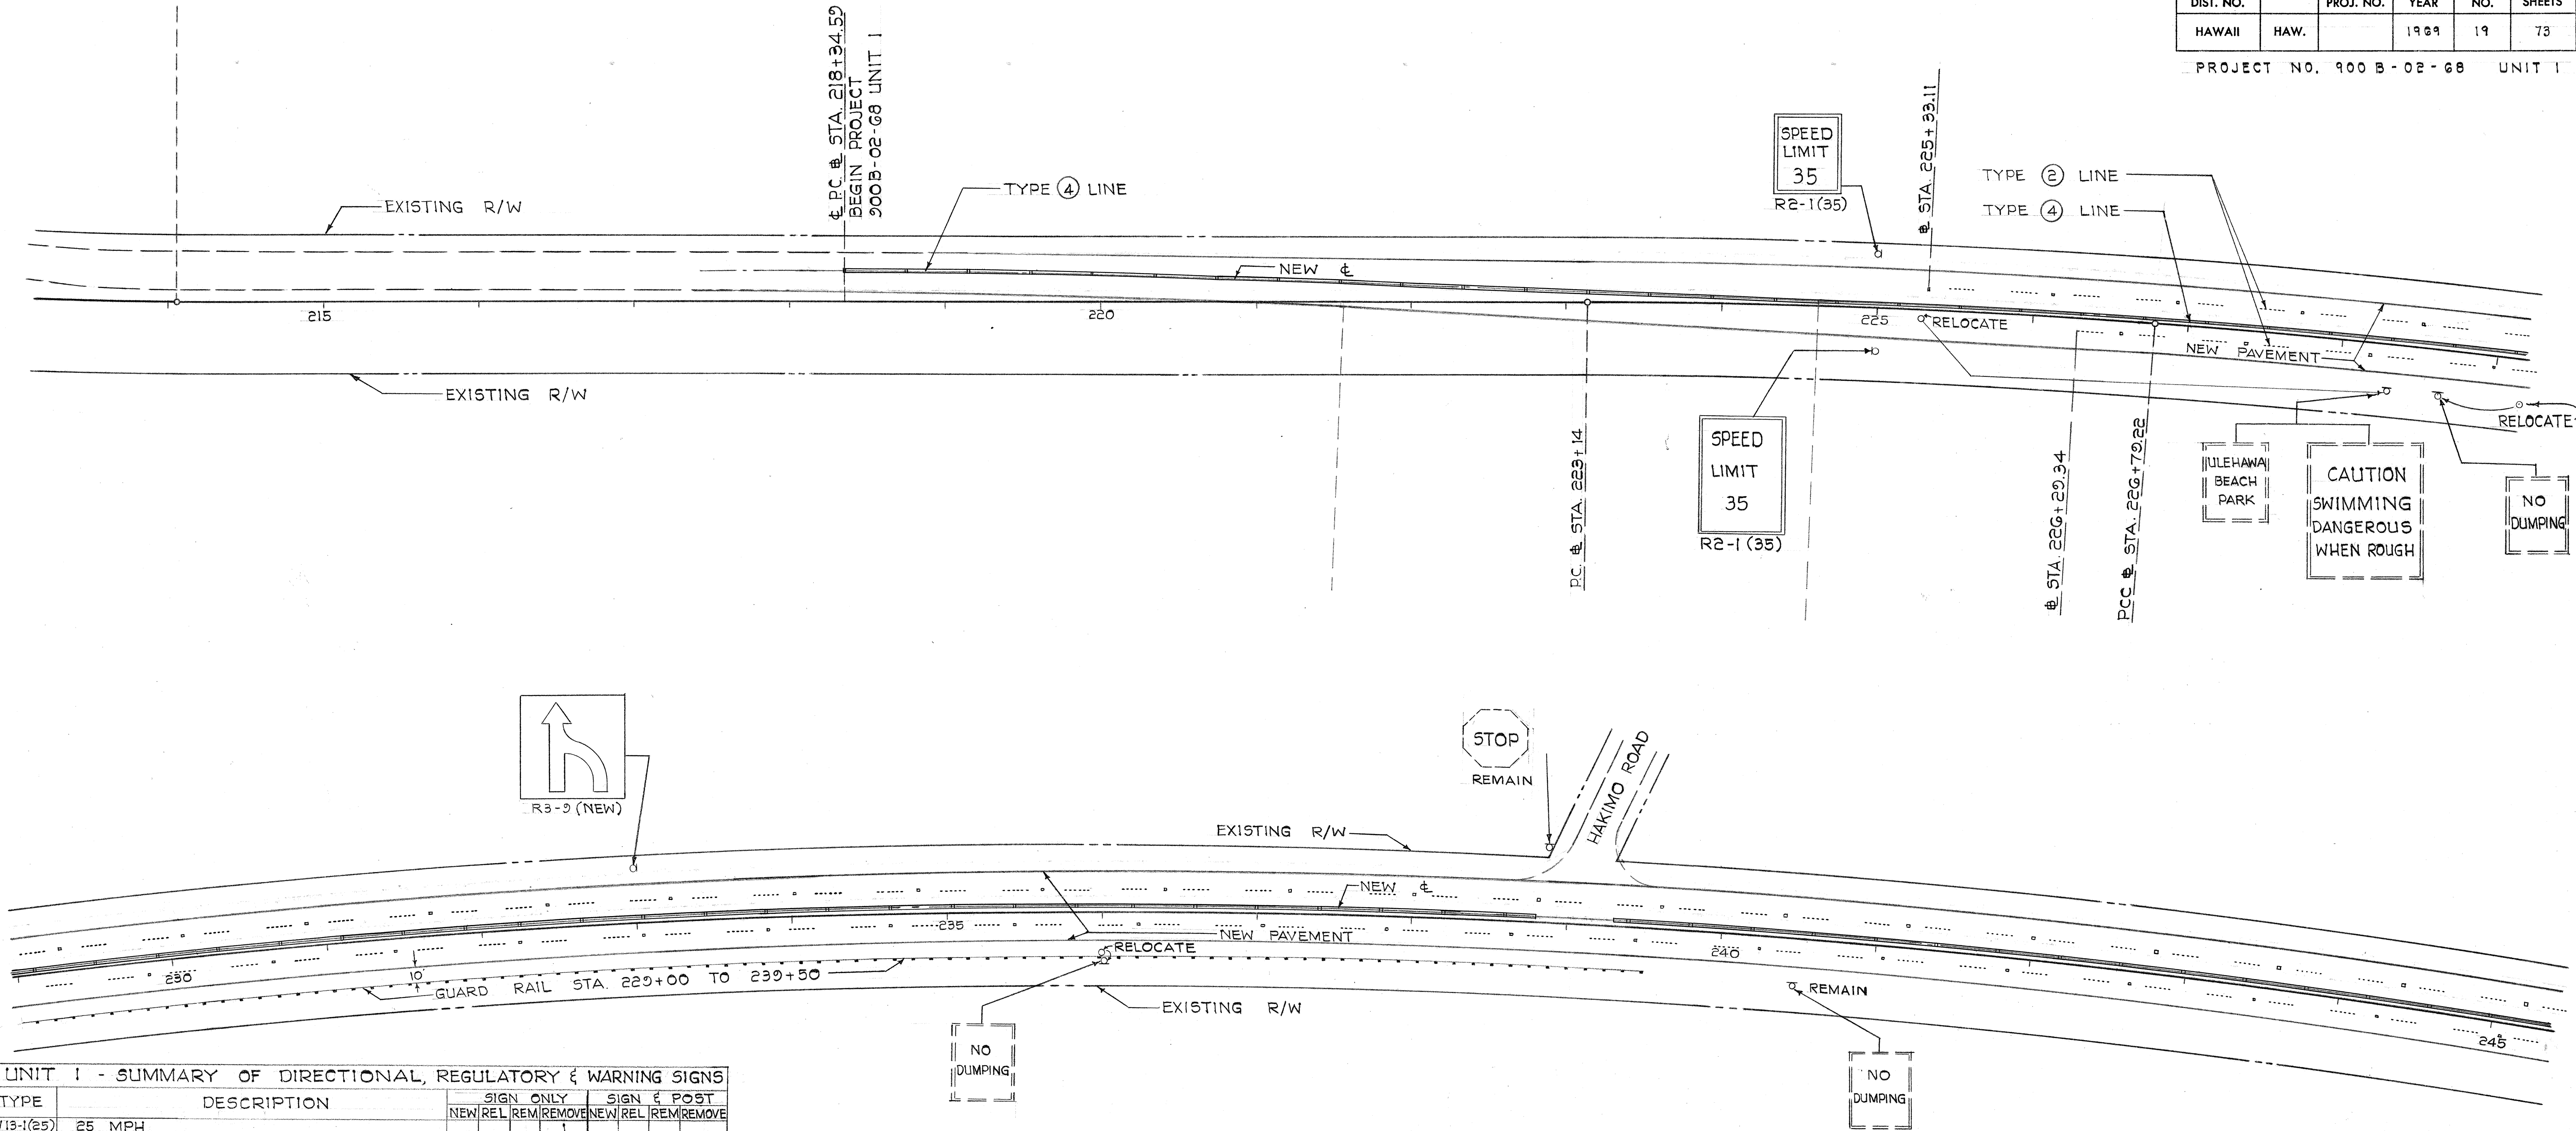

UNIT 1 - SUMMARY OF DIRECTIONAL, REGULATORY & WARNING SIGNS									
TYPE	DESCRIPTION	SIGN ONLY				SIGN & POST			
		NEW	REL	REM	REMOVE	NEW	REL	REM	REMOVE
W13-1(25)	25 MPH								
R2-1(25)	SPEED LIMIT 25								
R2-5	SPEED ZONE AHEAD								
R2-1(35)	SPEED LIMIT 35	1				2		1	1
	ULEHAWA BEACH PARK							1	1
	ULEHAWA BEACH PARK SWIMMING DANGEROUS							1	1
R1-1	STOP							1	4
	NO DUMPING							2	1
	NO DOGS ALLOWED							1	
	NO CAMPING							3	
R3-9	LANE USE CONTROL SIGN					1			

DATE	*****
SURVEY PLOTTED BY	
DRAWN BY	
DESIGNED BY	
CHECKED BY	
NOTE BOOK	
No.	



THIS WORK WAS PREPARED BY ME
OR UNDER MY SUPERVISION.
George K. Houghtaling
Signature

STATE OF HAWAII
DEPARTMENT OF TRANSPORTATION
HIGHWAYS DIVISION

ROADWAY SIGNS


FARRINGTON HIGHWAY WIDENING
PROJECT 900 B-02-68
UNIT 1

SCALE: 1" = 50'


SHEET No. 1 OF 2 SHEETS

FED. ROAD DIST. NO.	STATE	PROJ. NO.	FISCAL YEAR	SHEET NO.	TOTAL SHEETS
HAWAII	HAW.		1969	20	73

PROJECT NO. 900 B-02-68 UNIT 1

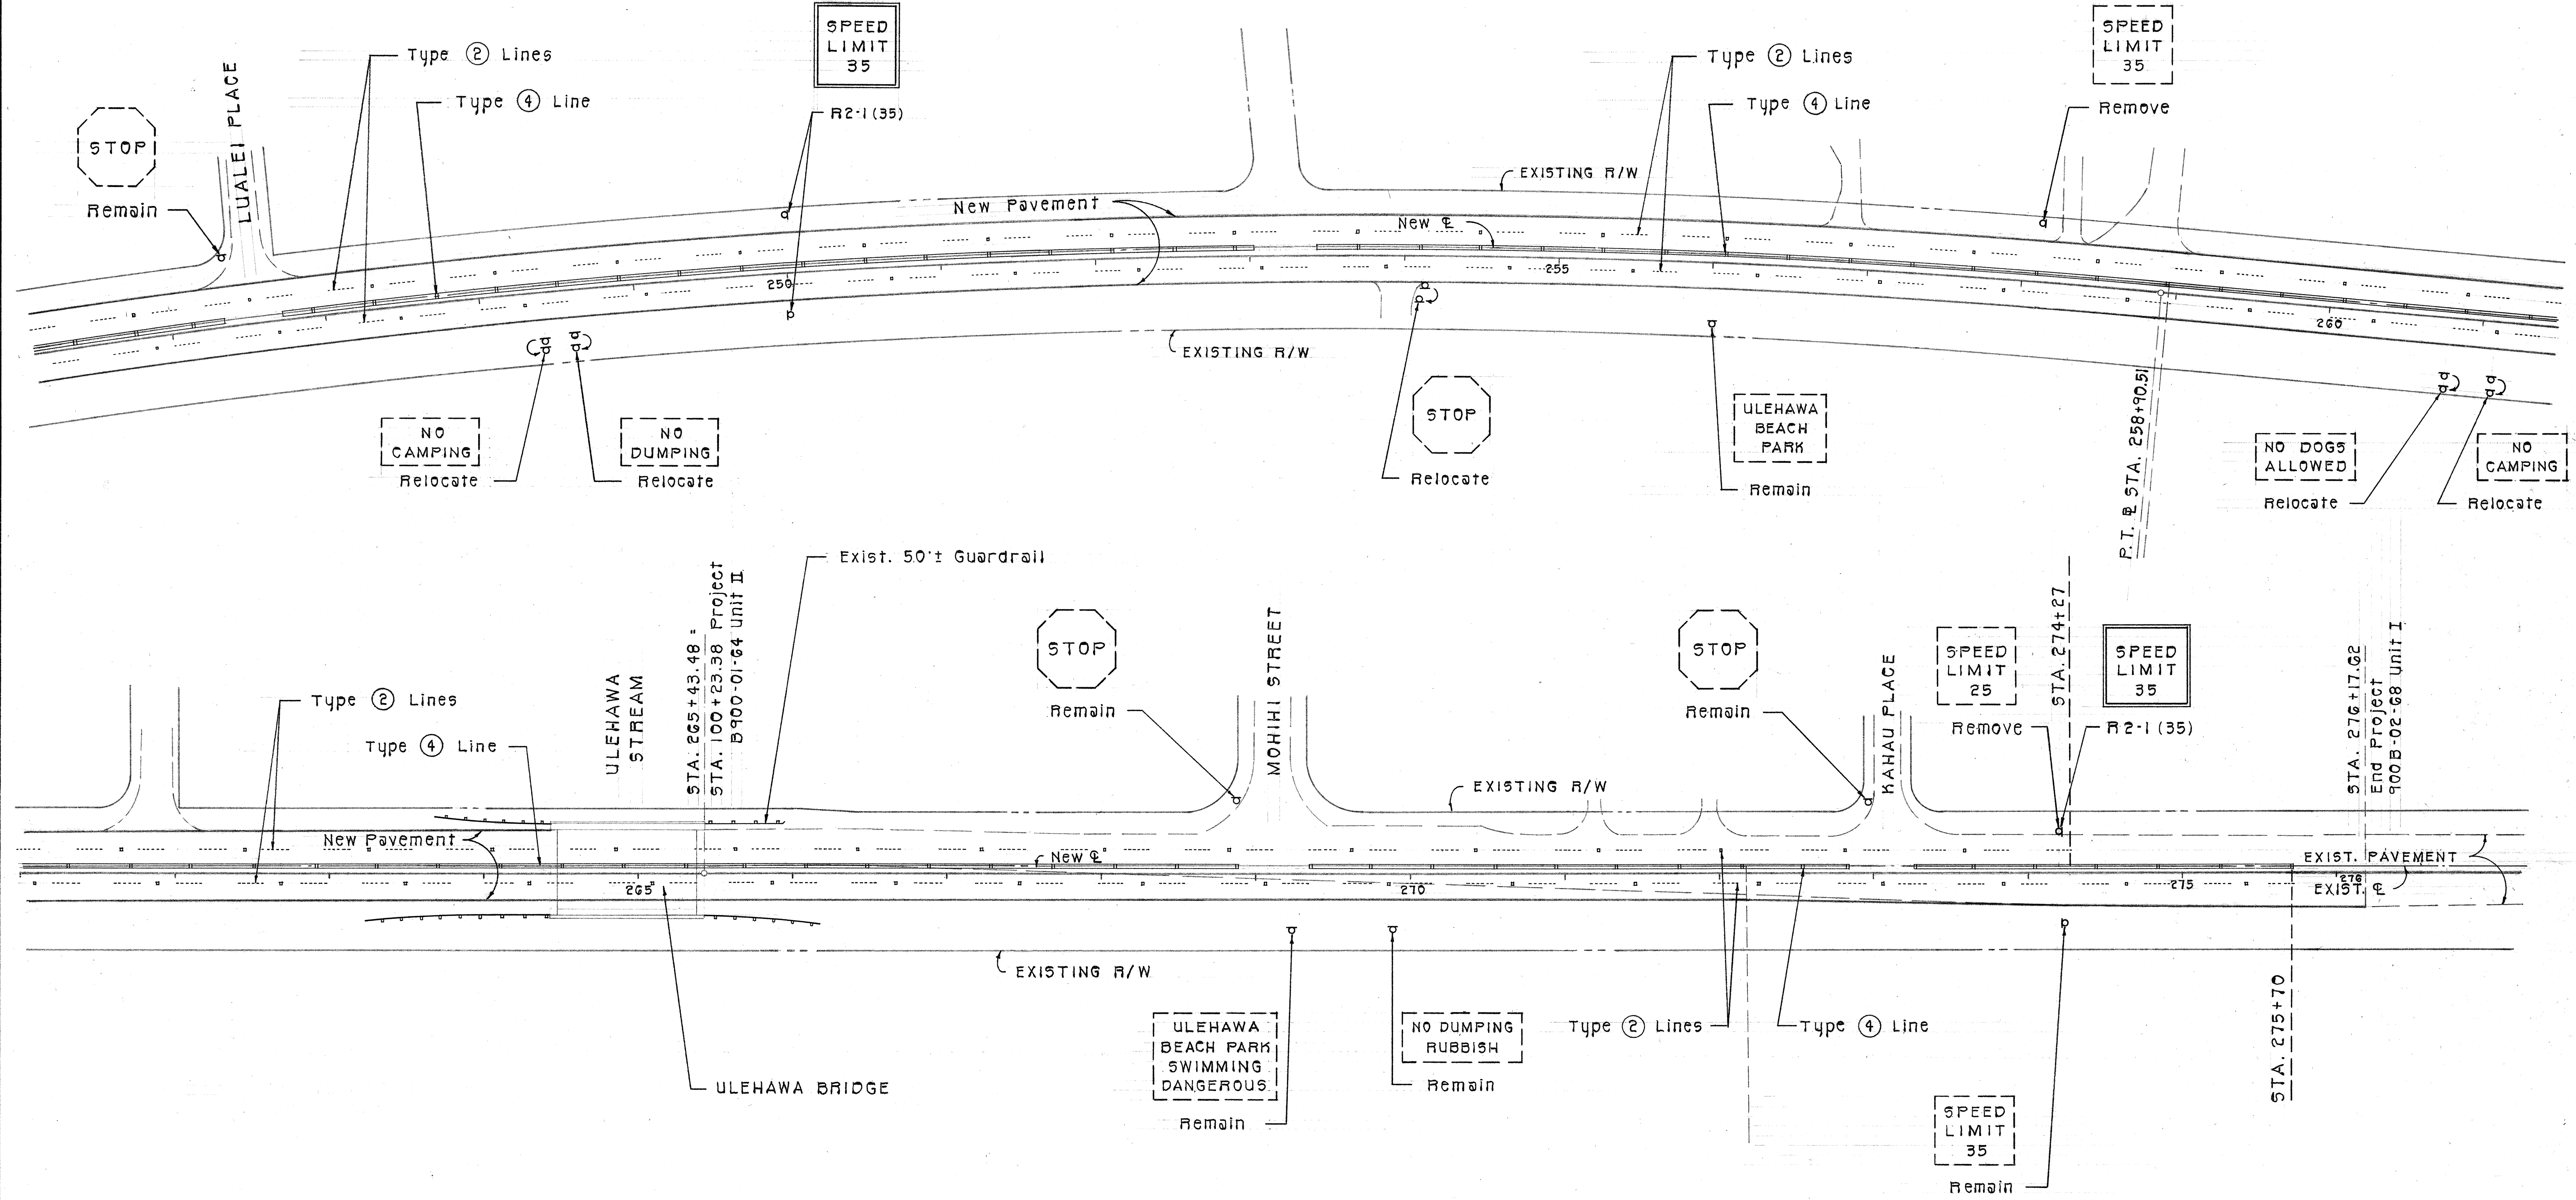

SURVEY PLOTTED BY	DATE
DESIGNED BY	
TRACED BY	
NOTED BY	
CHECKED BY	
ORIGINAL PLAN	
NOTE BOOK	
NO.	

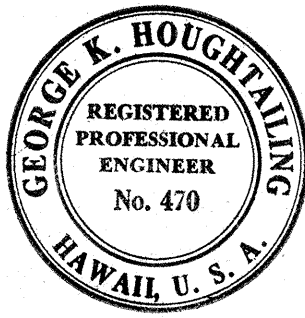

THIS WORK WAS PREPARED BY ME
OR UNDER MY SUPERVISION.
George K. Houghtaling
Signature

STATE OF HAWAII
DEPARTMENT OF TRANSPORTATION
HIGHWAYS DIVISION

ROADWAY SIGNS

FARRINGTON HIGHWAY WIDENING
PROJECT 900 B-02-68
UNIT 1

SCALE: 1" = 50'

SHEET No. 2 OF 2 SHEETS