



NO WORK TO BE DONE  
ON EXISTING DRIVEWAY

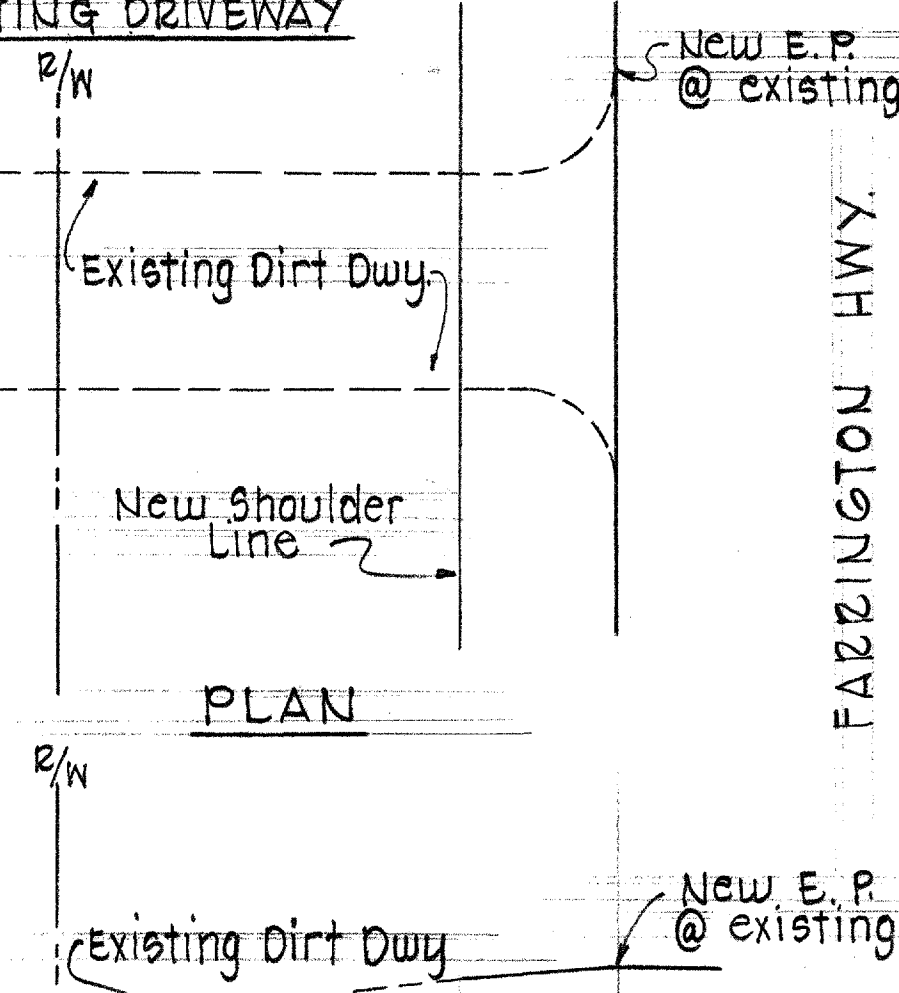

PLAN  
PROFILE  
DWY. AT STA. 101+24

REQUIRED WORK  
2" A.C. Mix No. V  
w/ tack coat


EST. QUANT.  
A.C. Mix No. V = 7.0 T.  
Tack coat = 8.7 Gal.

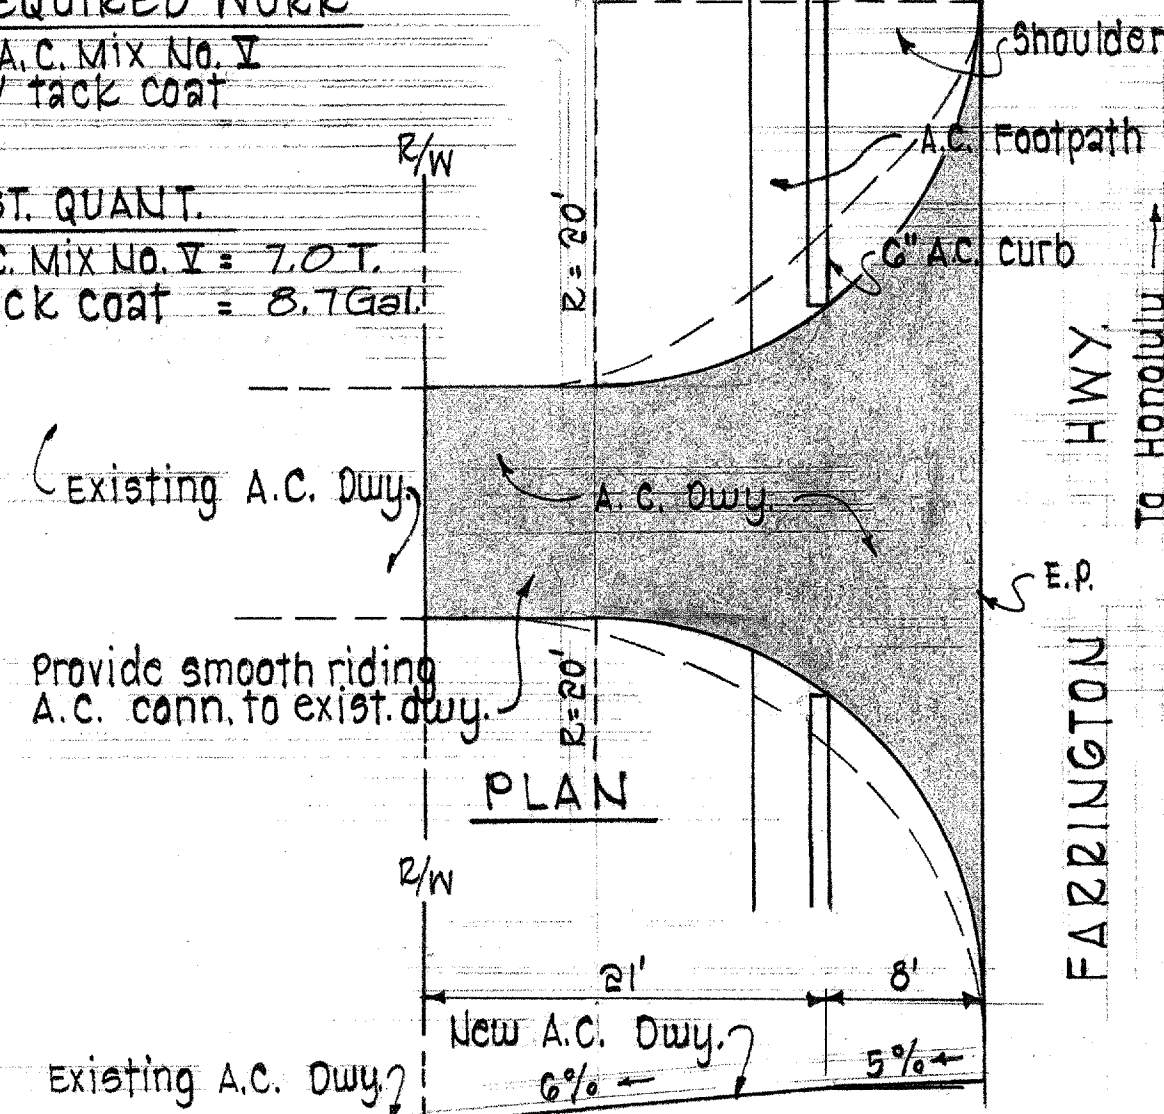

PLAN  
PROFILE  
DWY. AT STA. 107+93

REQUIRED WORK  
2" A.C. Mix No. V  
4" Untreated base  
Coral fill & conn.


EST. QUANT.  
A.C. Mix No. V = 2.9 T.  
Untreated base = 2.7 C.Y.  
Coral select borrow = 1.6 C.Y.  
MC 800 = 7.6 Gal.

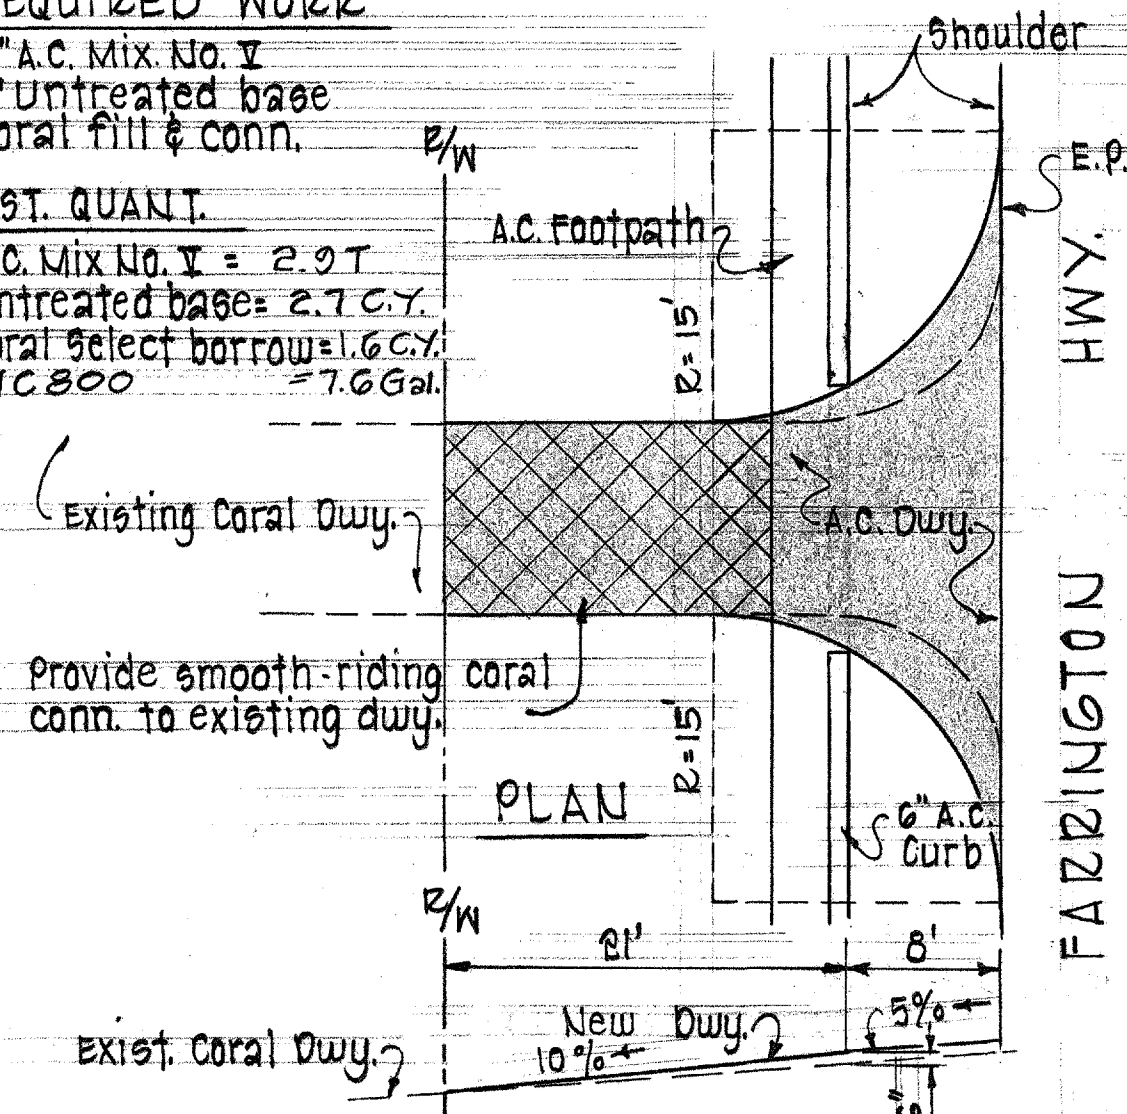

PLAN  
PROFILE  
DWY. AT STA. 110+01

REQUIRED WORK  
2" A.C. Mix No. V  
4" Untreated base  
Coral fill & conn.


EST. QUANT.  
A.C. Mix No. V = 3.3 T.  
Untreated base = 3.0 C.Y.  
Coral select borrow = 4.5 C.Y.  
MC 800 = 9.1 Gal.

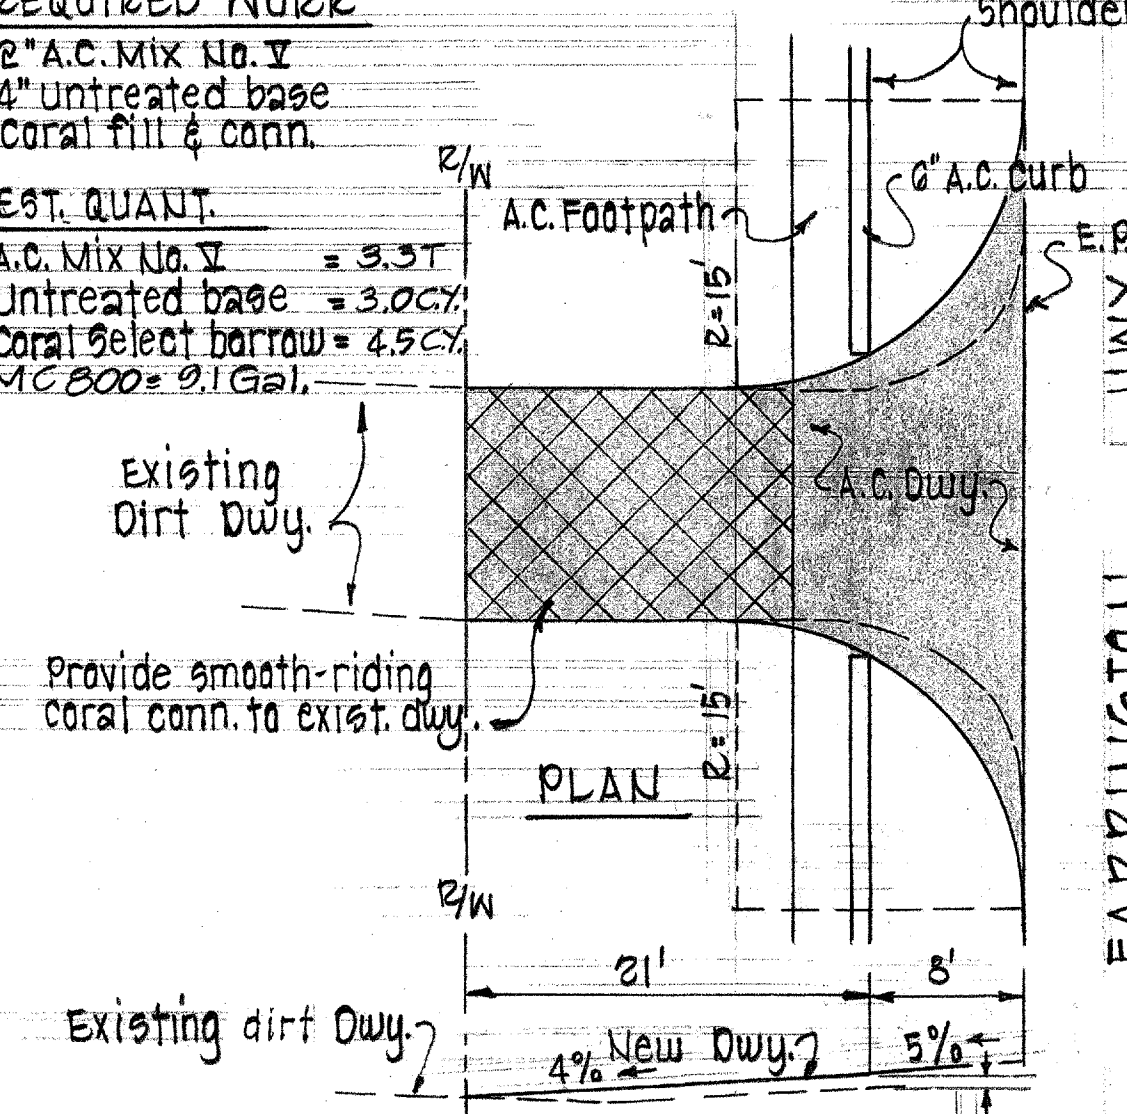

PLAN  
PROFILE  
DWY. AT STA. 119+59

REQUIRED WORK  
2" A.C. Mix No. V  
4" Untreated base  
Coral fill & conn.


EST. QUANT.  
A.C. Mix No. V = 2.7 T.  
Untreated base = 2.4 C.Y.  
Coral select borrow = 1.6 C.Y.  
MC 800 = 7.6 Gal.

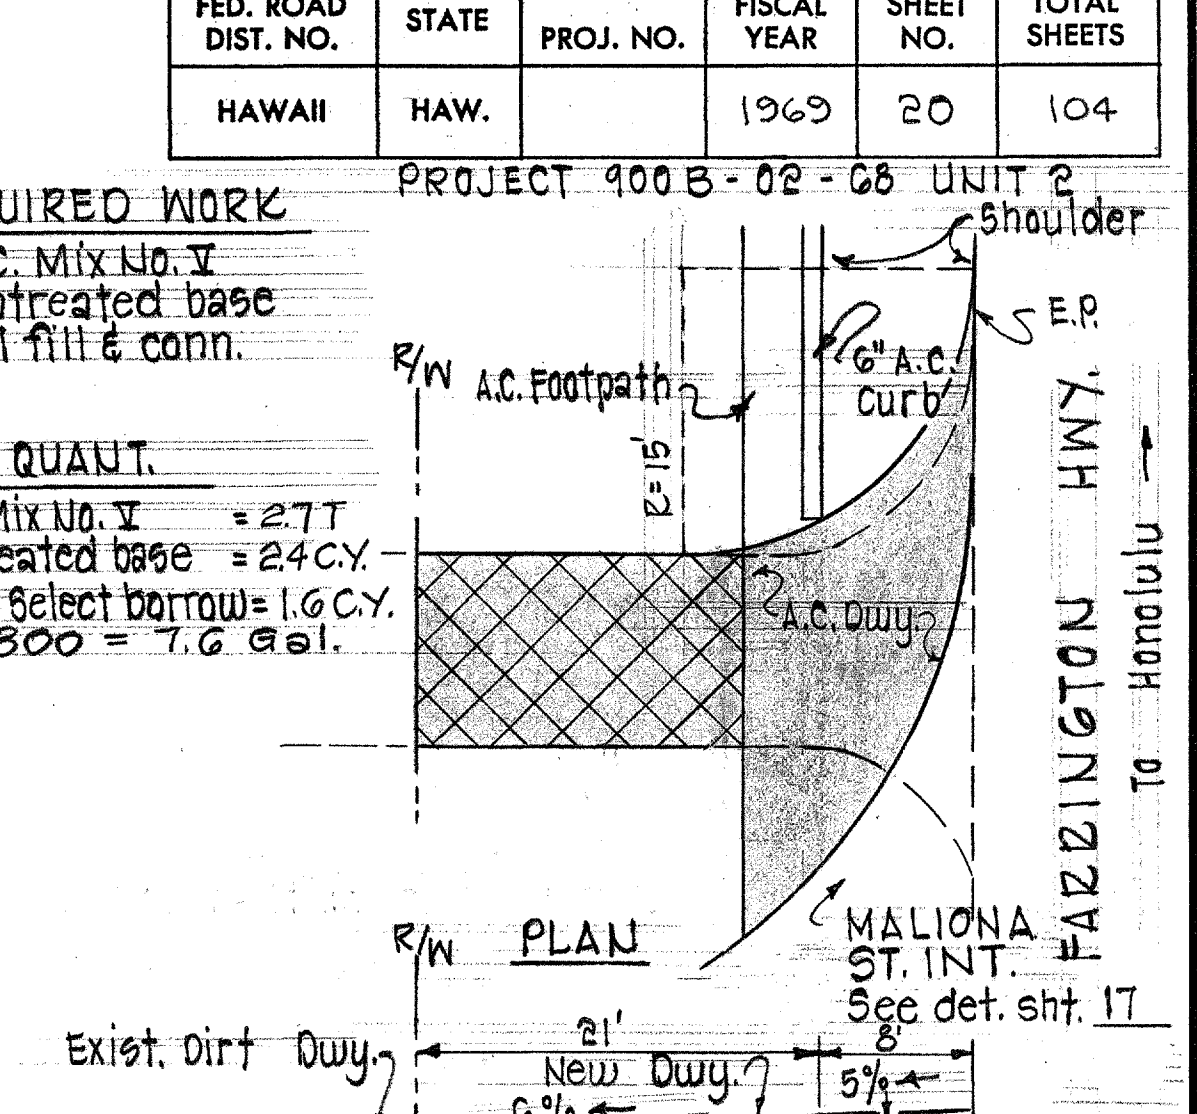

PLAN  
PROFILE  
DWY. AT STA. 123+96

REQUIRED WORK  
2" A.C. Mix No. V with  
tack coat


EST. QUANT.  
A.C. Mix No. V = 9.9 T.  
Tack coat = 12.3 Gal.

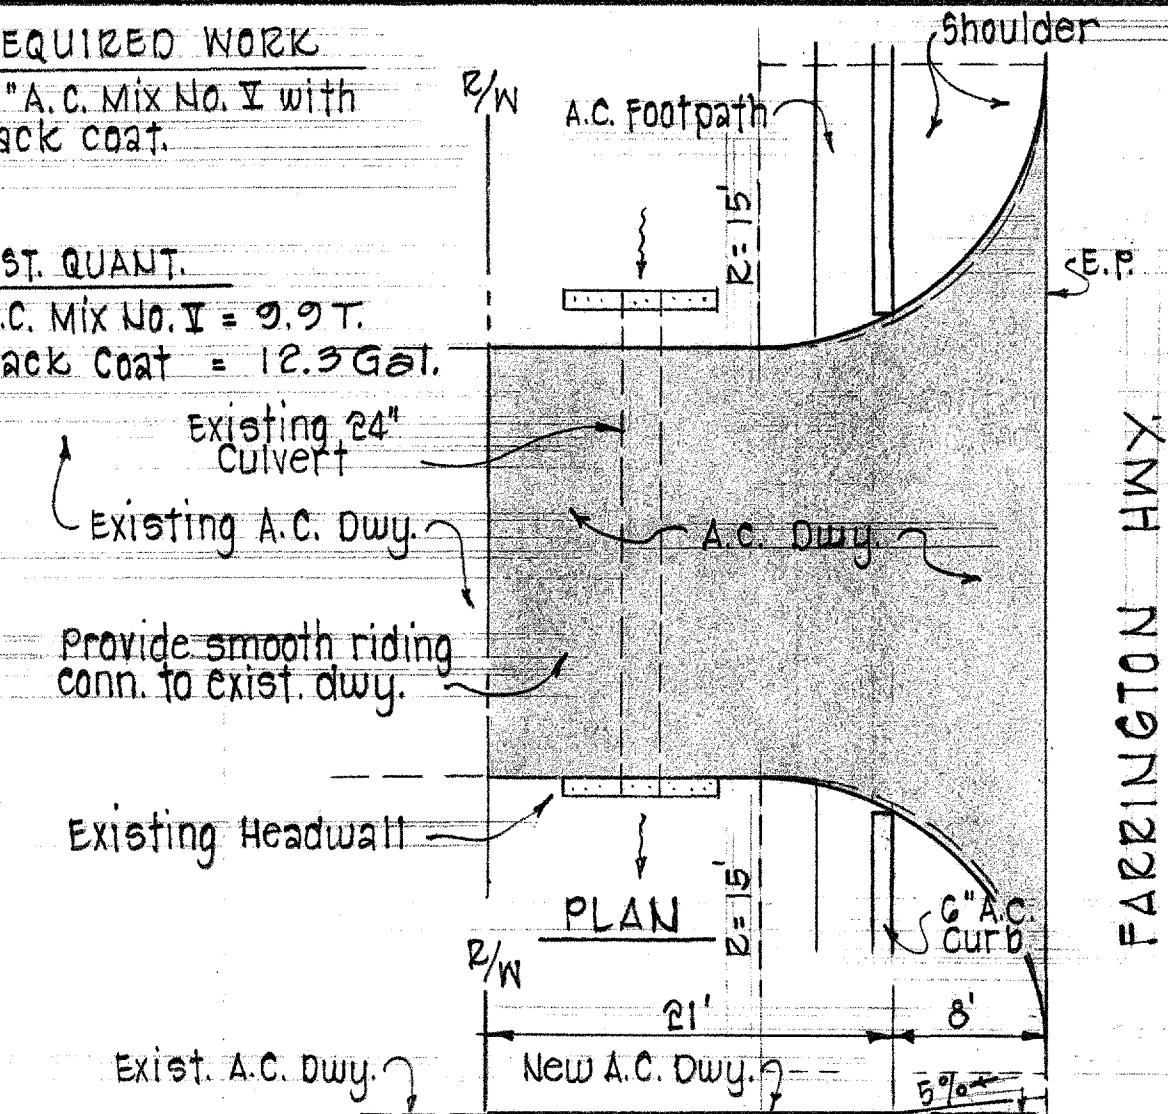

PLAN  
PROFILE  
DWY. AT STA. 102+93

REQUIRED WORK  
2" A.C. Mix No. V  
4" Untreated base  
Coral fill & conn.


EST. QUANT.  
A.C. Mix No. V = 2.9 T.  
Untreated base = 2.7 C.Y.  
Coral select borrow = 1.6 C.Y.  
MC 800 = 7.6 Gal.

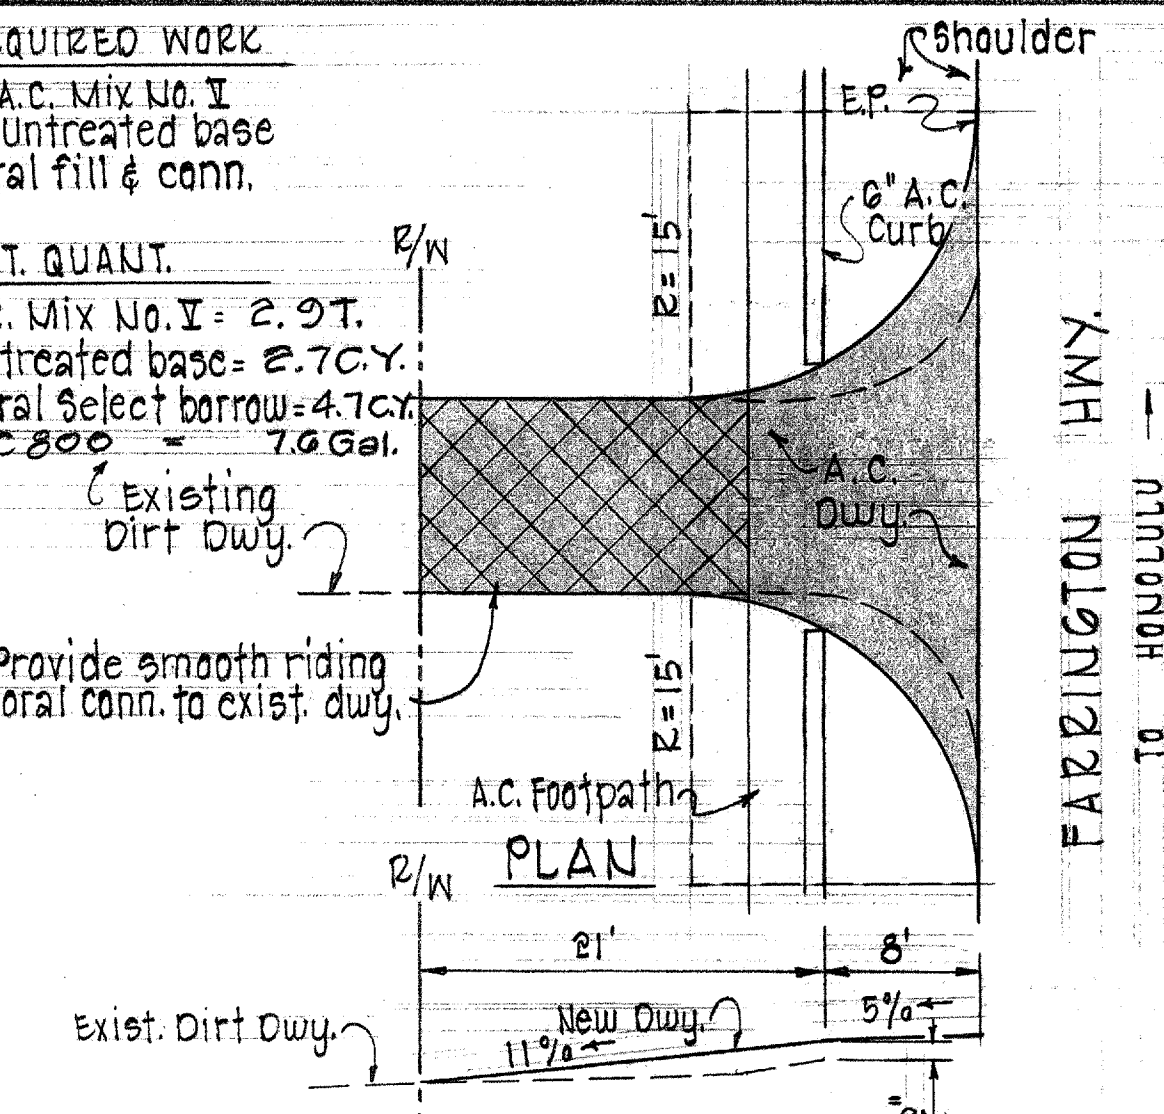

PLAN  
PROFILE  
DWY. AT STA. 113+25

REQUIRED WORK  
2" A.C. Mix No. V  
4" Untreated base  
Coral fill & conn.


EST. QUANT.  
A.C. Mix No. V = 3.3 T.  
Untreated base = 3.0 C.Y.  
Coral select borrow = 4.5 C.Y.  
MC 800 = 9.1 Gal.

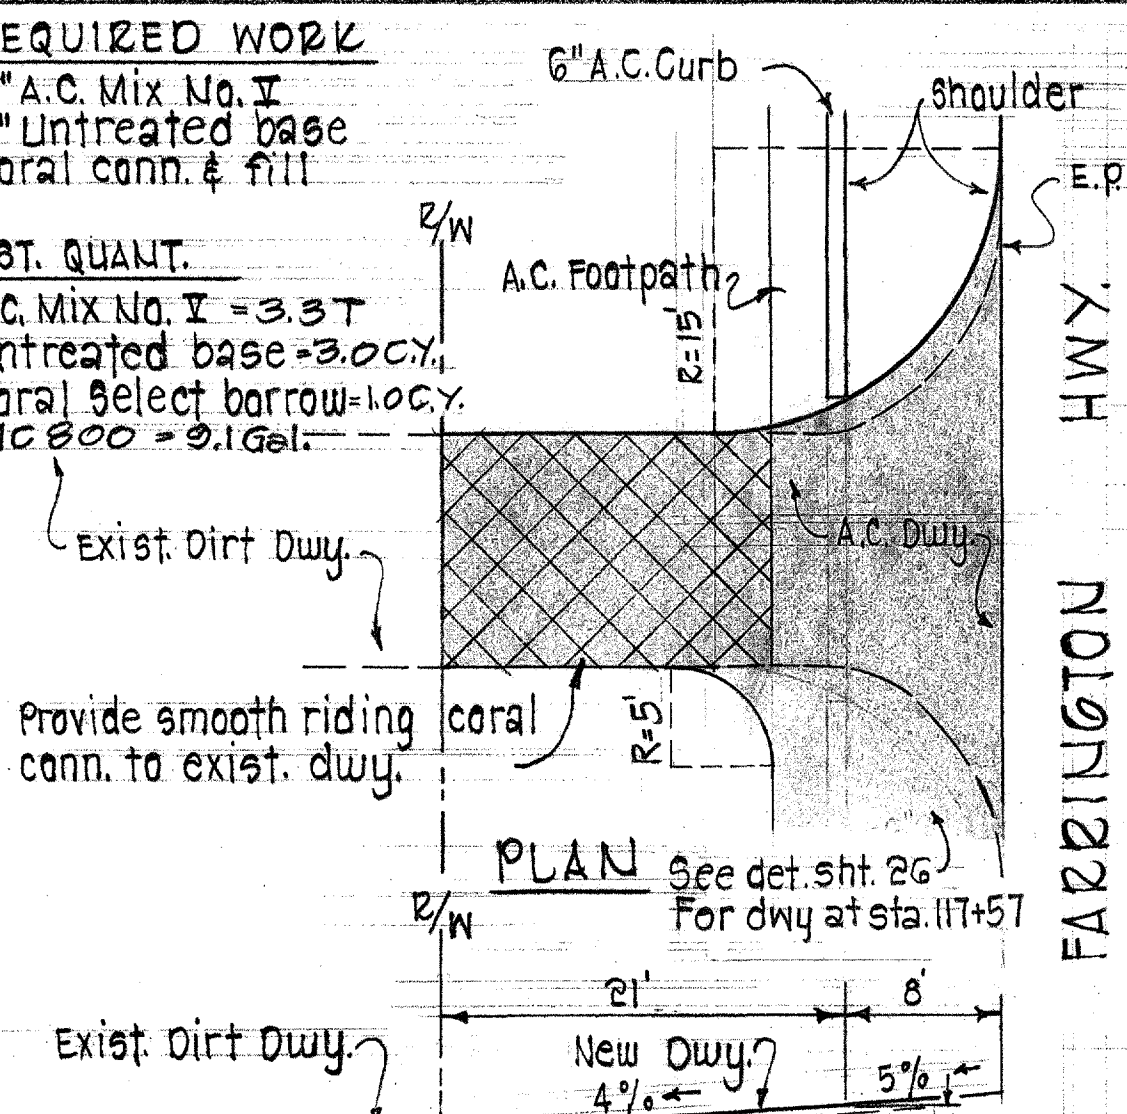


PLAN  
PROFILE  
DWY. AT STA. 117+80

REQUIRED WORK  
2" A.C. Mix No. V  
4" Untreated base  
Coral fill & conn.

EST. QUANT.  
A.C. Mix No. V = 6.2 T.  
Untreated base = 5.6 C.Y.  
Coral select borrow = 7.3 C.Y.  
MC 800 = 15.1 Gal.

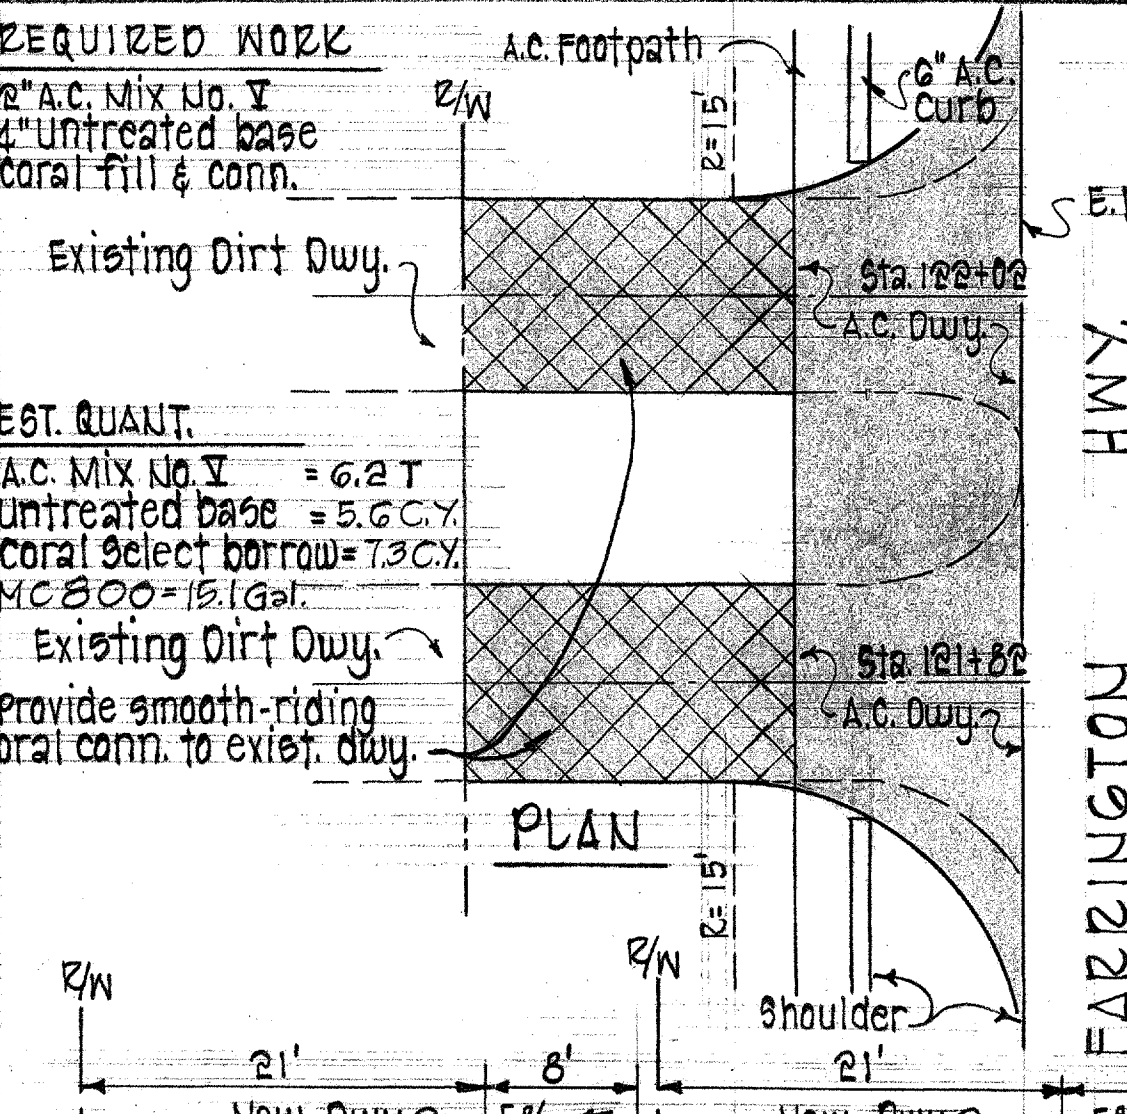


PLAN  
PROFILE  
DWYS. AT STA. 121+82 & STA. 122+02

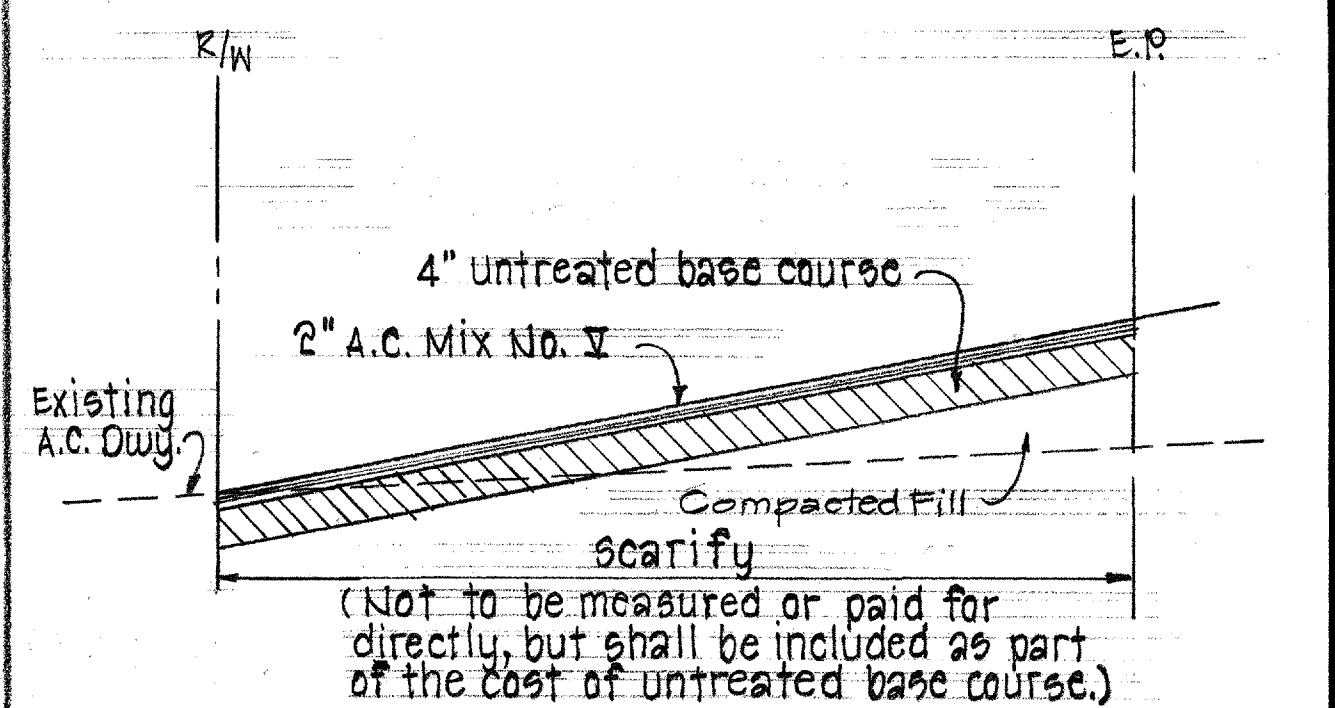

REQUIRED WORK  
2" A.C. Mix No. V  
4" Untreated base  
Coral fill & conn.


EST. QUANT.  
A.C. Mix No. V = 4.2 T.  
Untreated base = 3.8 C.Y.  
Coral select borrow = 1.0 C.Y.  
MC 800 = 13.6 Gal.

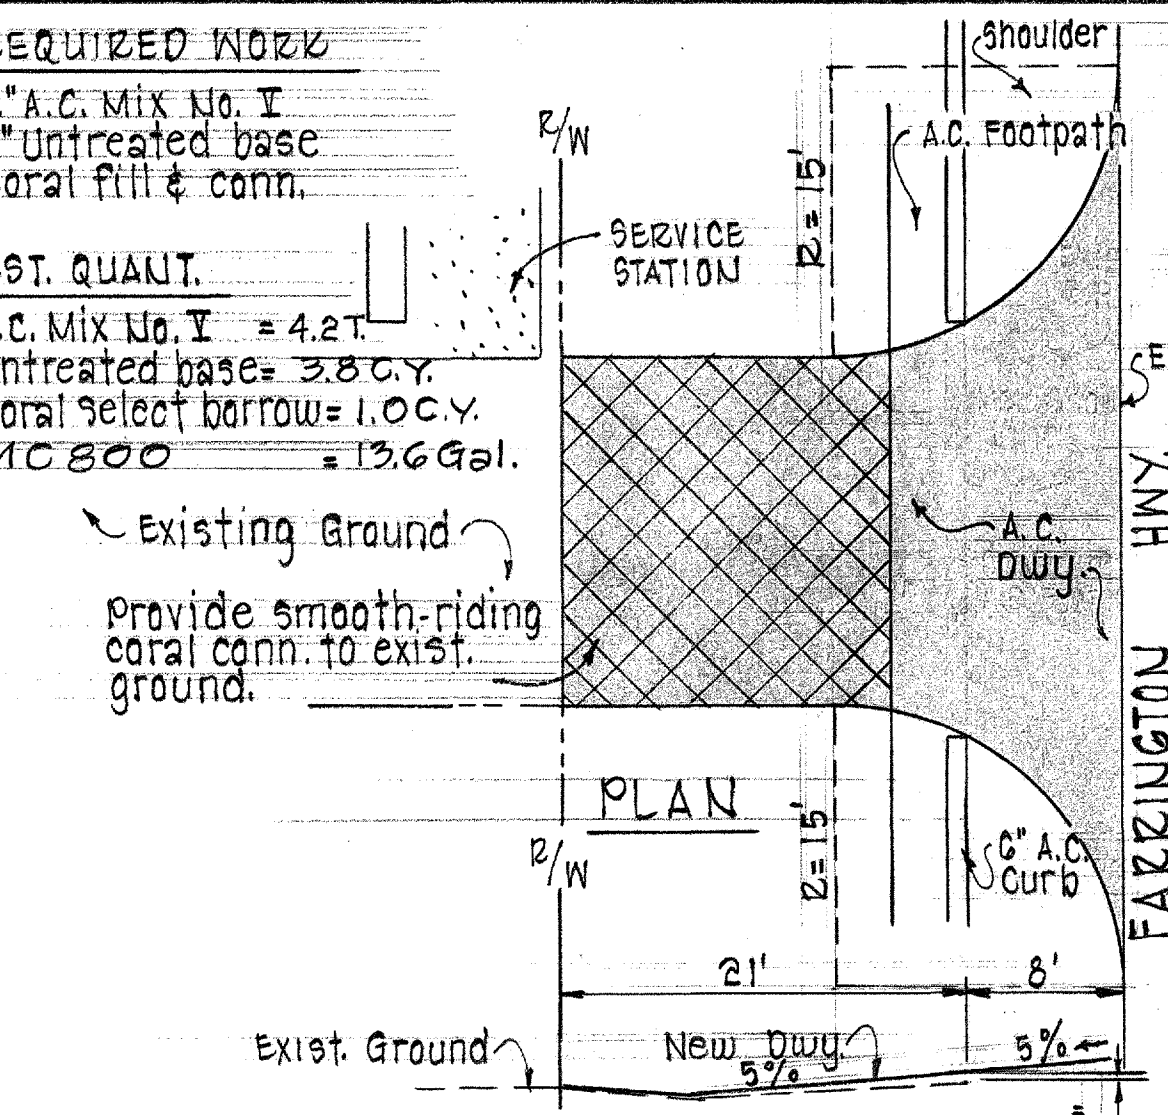

PLAN  
PROFILE  
DWY. AT STA. 103+83

REQUIRED WORK  
2" A.C. Mix No. V  
4" Untreated base  
Coral fill & conn.


EST. QUANT.  
A.C. Mix No. V = 2.9 T.  
Untreated base = 2.7 C.Y.  
Coral select borrow = 1.6 C.Y.  
MC 800 = 7.6 Gal.

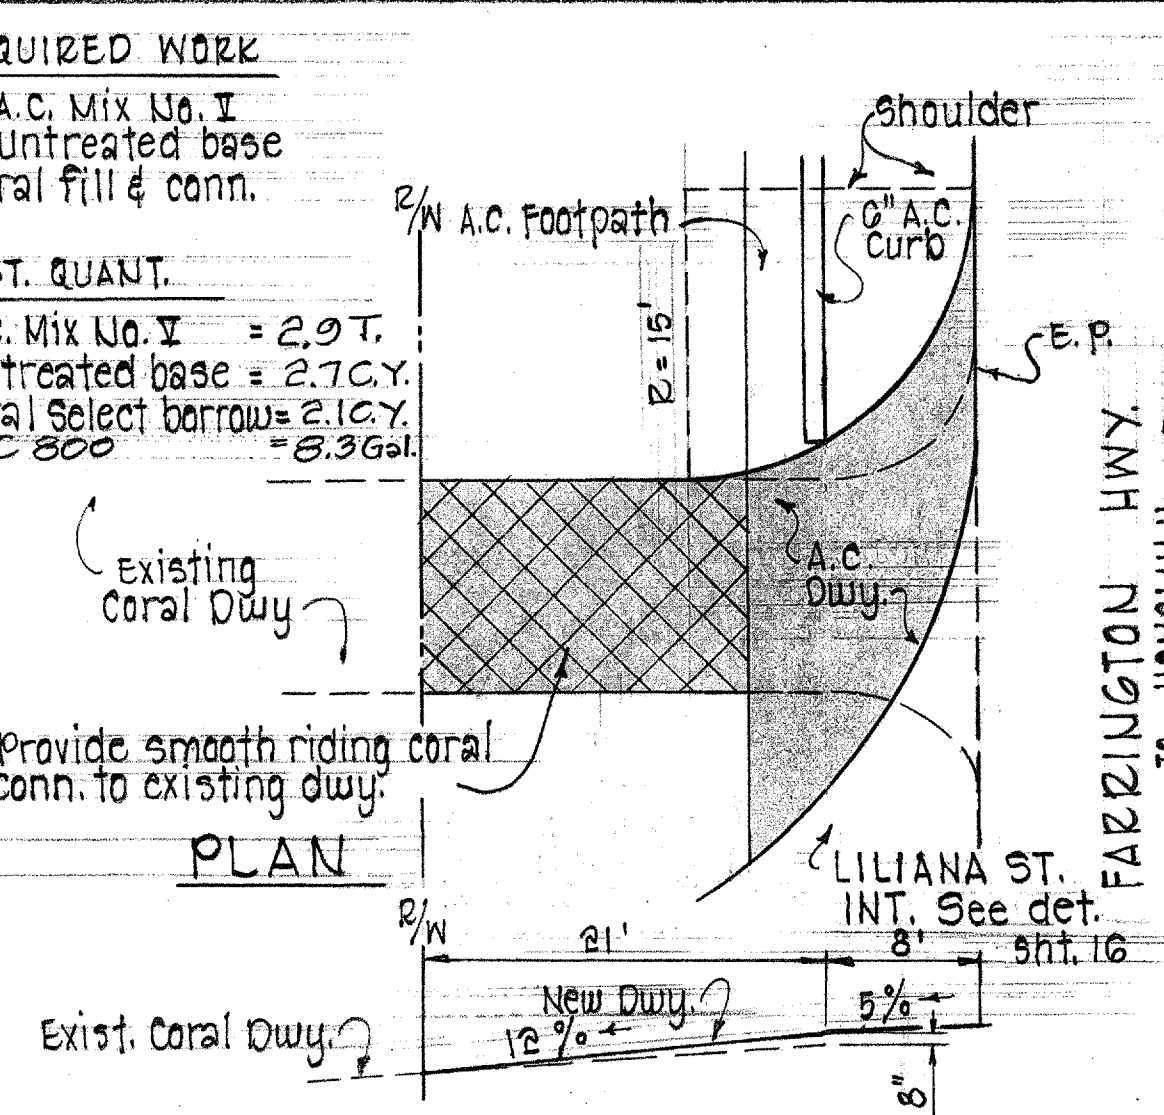

PLAN  
PROFILE  
DWY. AT STA. 114+32

REQUIRED WORK  
2" A.C. Mix No. V  
4" Untreated base  
Coral fill & conn.


EST. QUANT.  
A.C. Mix No. V = 3.3 T.  
Untreated base = 3.0 C.Y.  
Coral select borrow = 4.5 C.Y.  
MC 800 = 9.1 Gal.

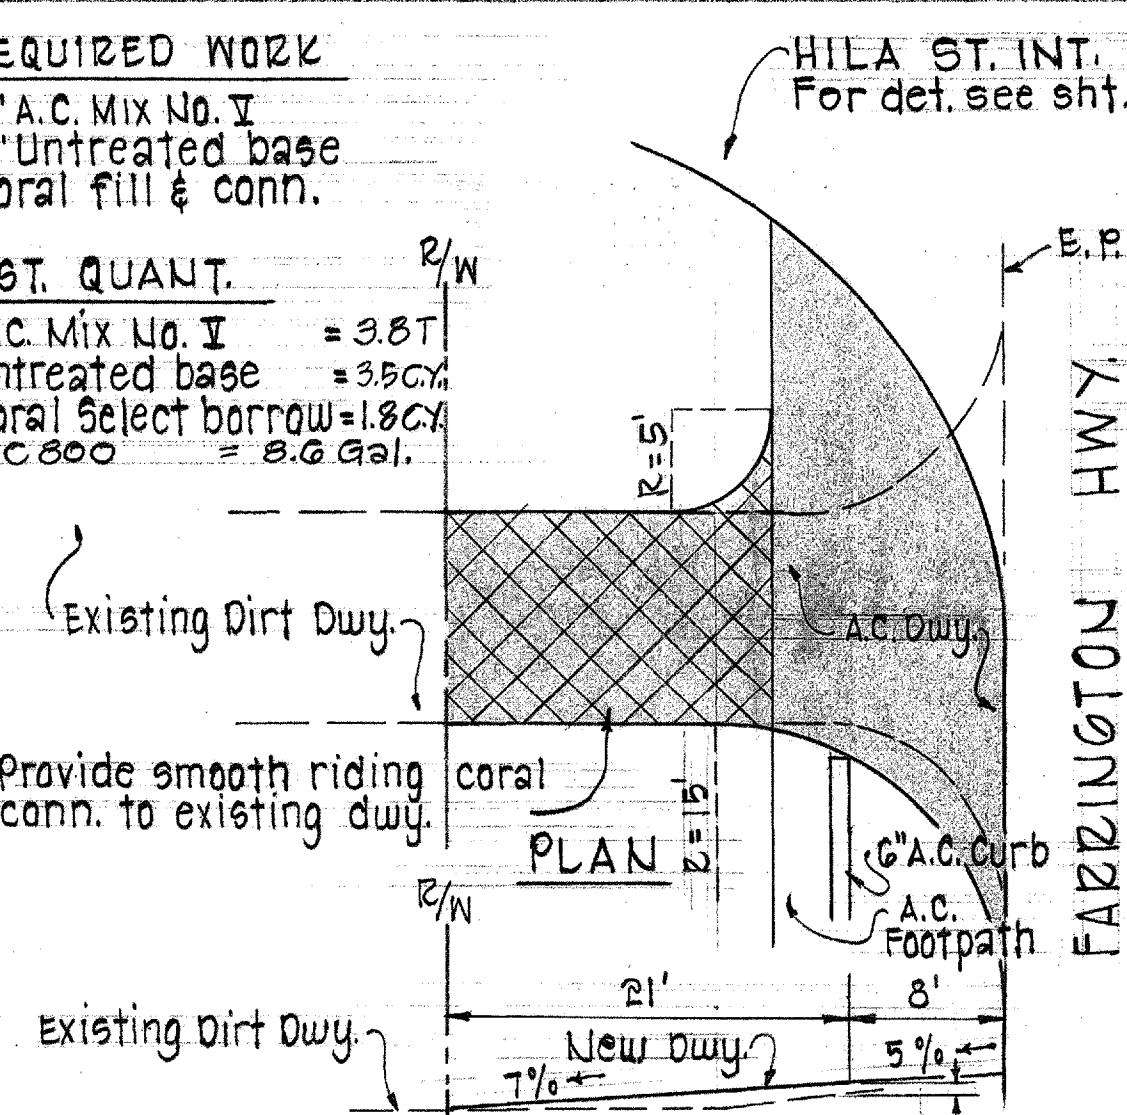

PLAN  
PROFILE  
DWY. AT STA. 118+47

REQUIRED WORK  
2" A.C. Mix No. V  
4" Untreated base  
Coral fill & conn.


EST. QUANT.  
A.C. Mix No. V = 3.1 T.  
Untreated base = 2.8 C.Y.  
Coral select borrow = 1.5 C.Y.  
MC 800 = 8.3 Gal.

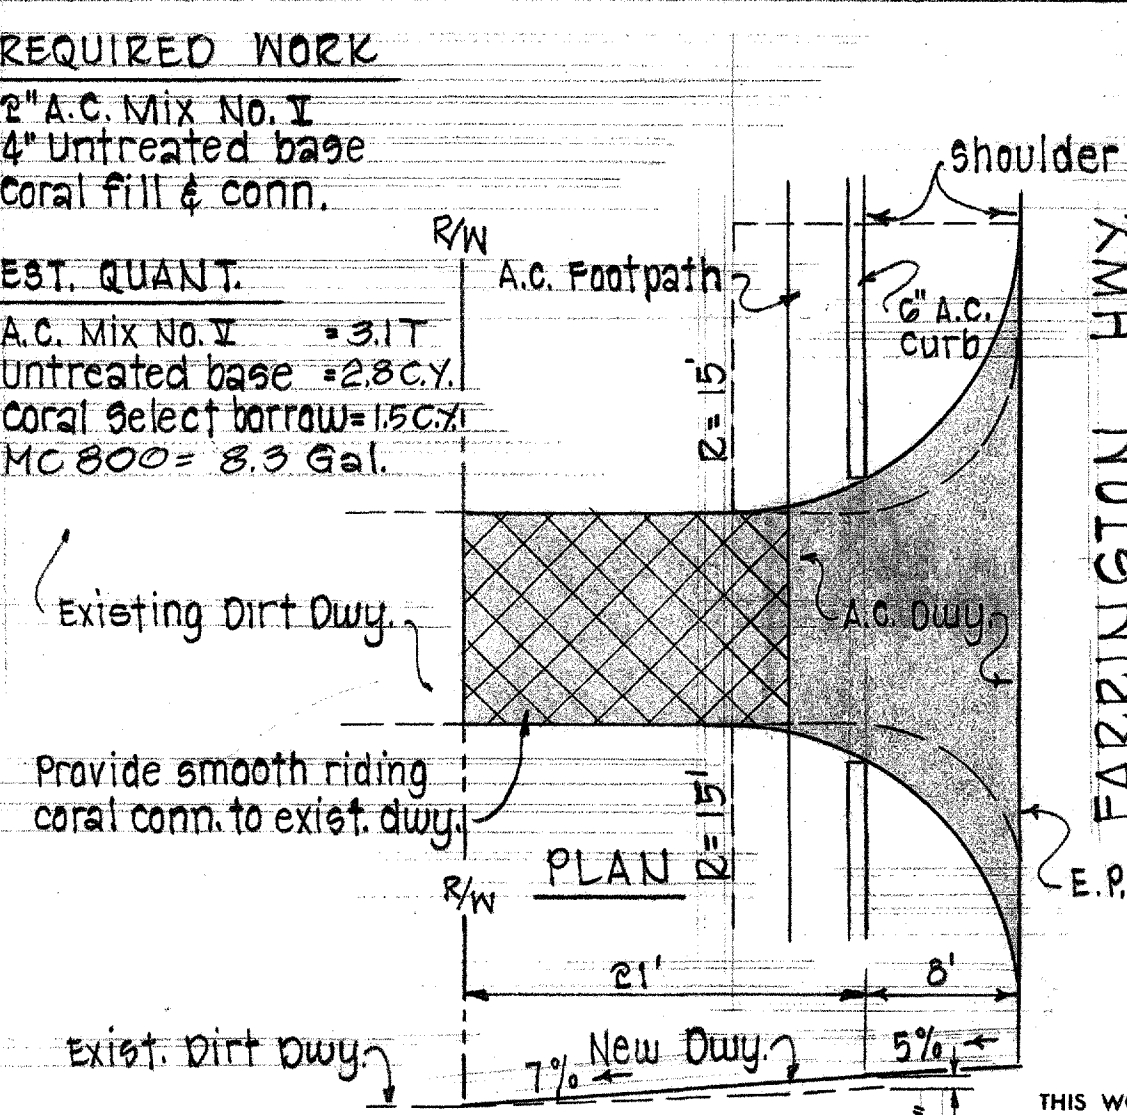

PLAN  
PROFILE  
DWY. AT STA. 122+54

NOTES:

1. Driveway connections shall be constructed of the same or better material as existing.
2. A.C. concrete pavement, untreated base course, prime coat, tack coat, coral select borrow with MC 800, and excavation for driveways shall be paid for under respective roadway items.
3. See this sheet for Typical A.C. Driveway Sections.
4. All coral driveways shall have MC 800 bituminous seal coat.
5. For driveways, excavation from E.P. to outside edge of A.C. curb, is indicated on the cross-sections and therefore not duplicated in the Estimated Quantity of Work for driveways.
6. For detail of A.C. footpath transition at driveways see sheet 19.
7. All changes in driveway grade shall be rounded to provide a smooth transition.

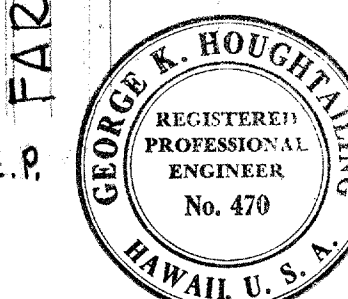

THIS WORK WAS PREPARED BY ME  
OR UNDER MY SUPERVISION.  
*George K. Houghtaling*  
Signature

STATE OF HAWAII  
DEPARTMENT OF TRANSPORTATION  
HIGHWAYS DIVISION

DRIVEWAY DETAILS

FARRINGTON HIGHWAY WIDENING  
PROJECT 900 B-02-68  
UNIT 2

SCALE: 1" = 10'

SHEET No. 1 OF 8 SHEETS

|                   |       |
|-------------------|-------|
| DATE              | ***** |
| SURVEY PLOTTED BY |       |
| DRAWN BY          |       |
| TRACED BY         |       |
| DESIGNED BY       |       |
| CHECKED BY        |       |
| NO.               |       |






















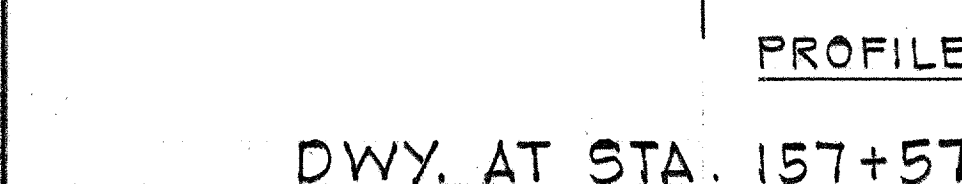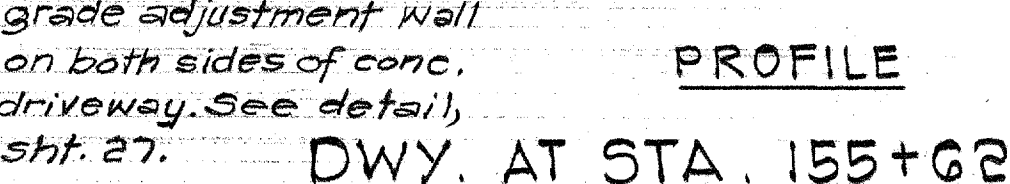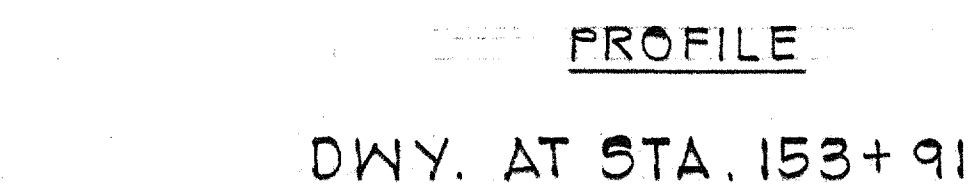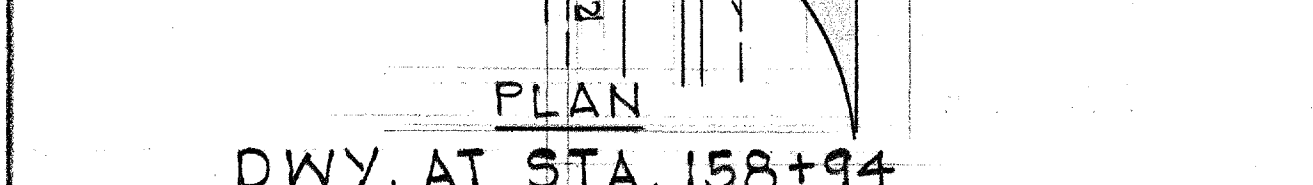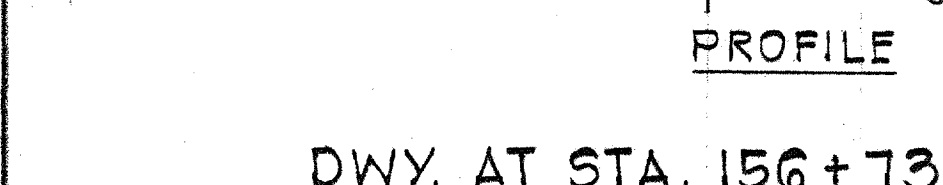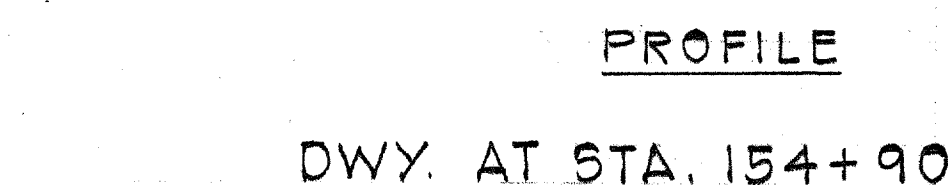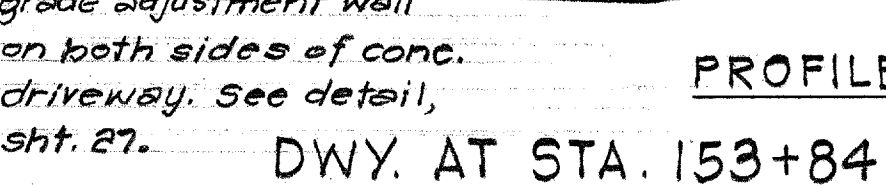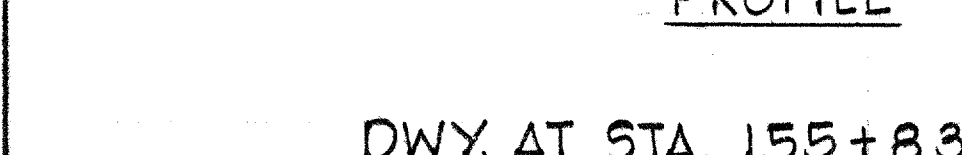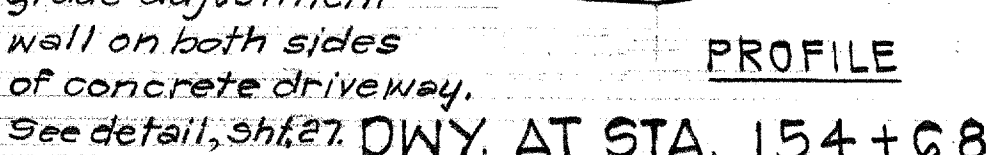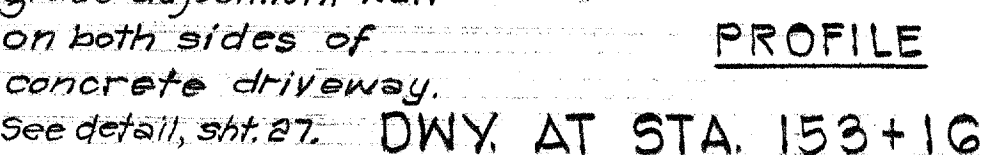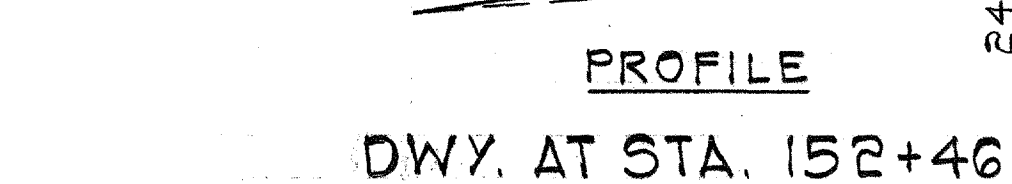

STATE OF HAWAII  
DEPARTMENT OF TRANSPORTATION  
HIGHWAYS DIVISION

DRIVEWAY DETAILS















FARRINGTON HIGHWAY WIDENING  
PROJECT 900B-02-G8  
UNIT 2

SCALE: 1"=10'

SHEET NO. 1 OF 2 SHEETS



|                   |       |
|-------------------|-------|
| DATE              | ***** |
| SURVEY PLATTED BY |       |
| DRAWN BY          |       |
| TRACED BY         |       |
| DESIGNED BY       |       |
| CHECKED BY        |       |
| ORIGINAL PLAN     |       |
| NOTE BOOK         |       |
| No.               |       |

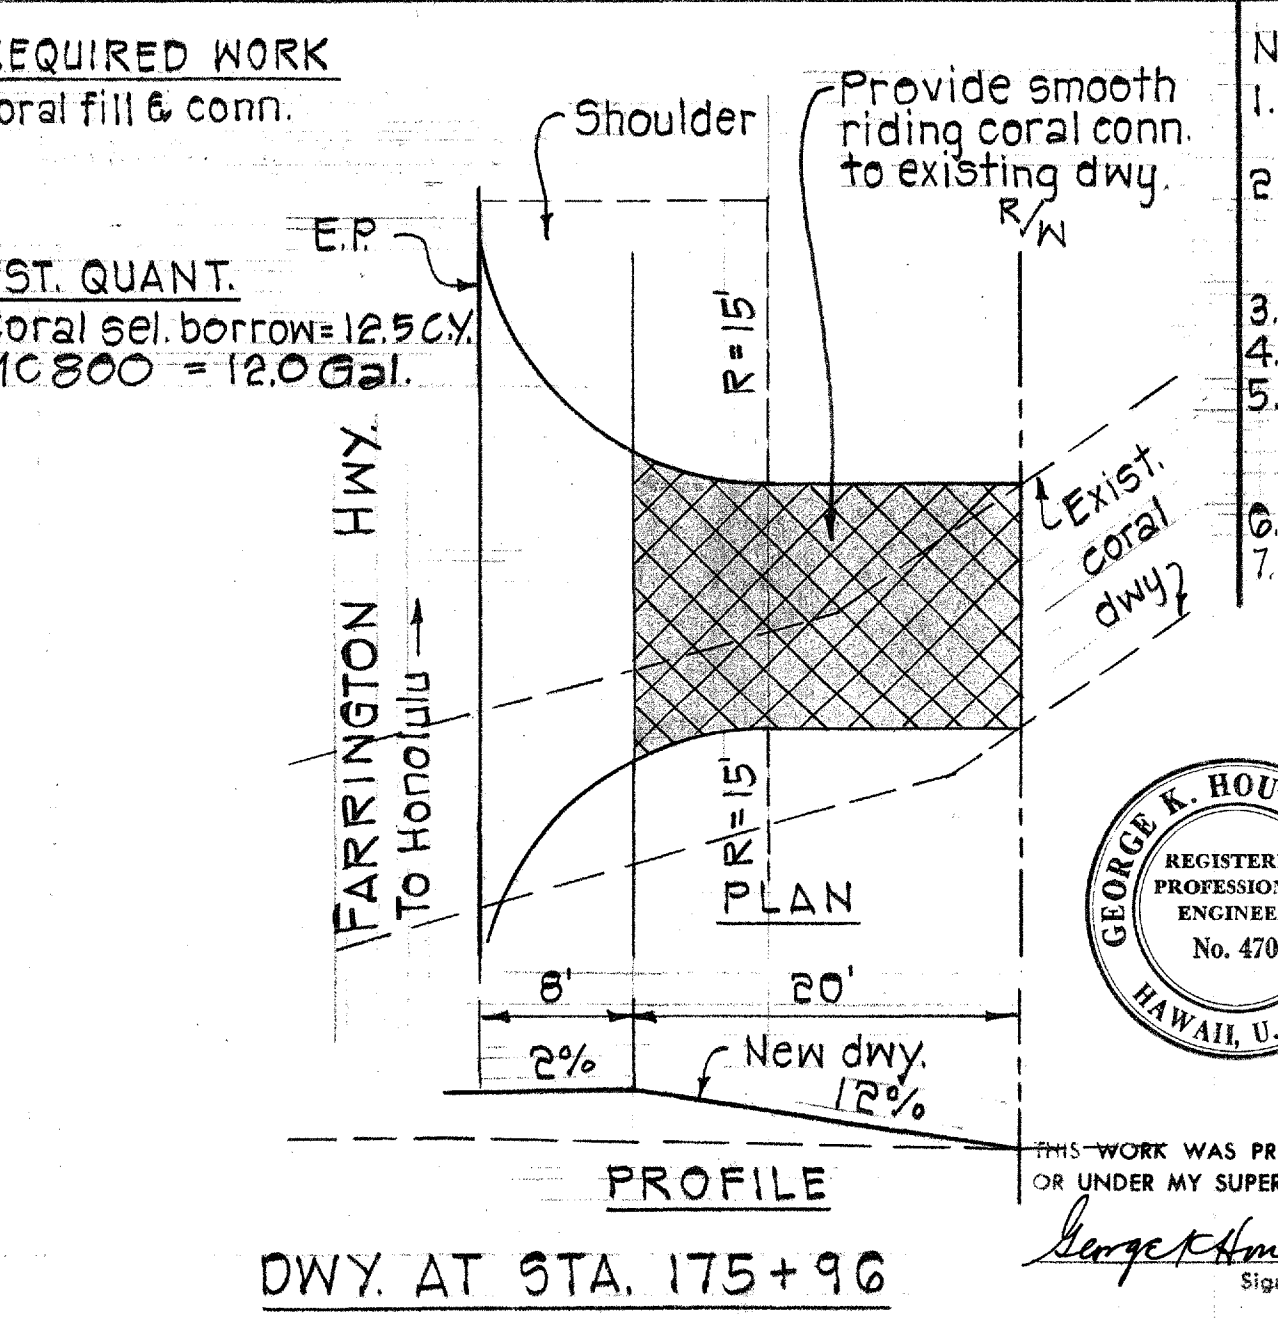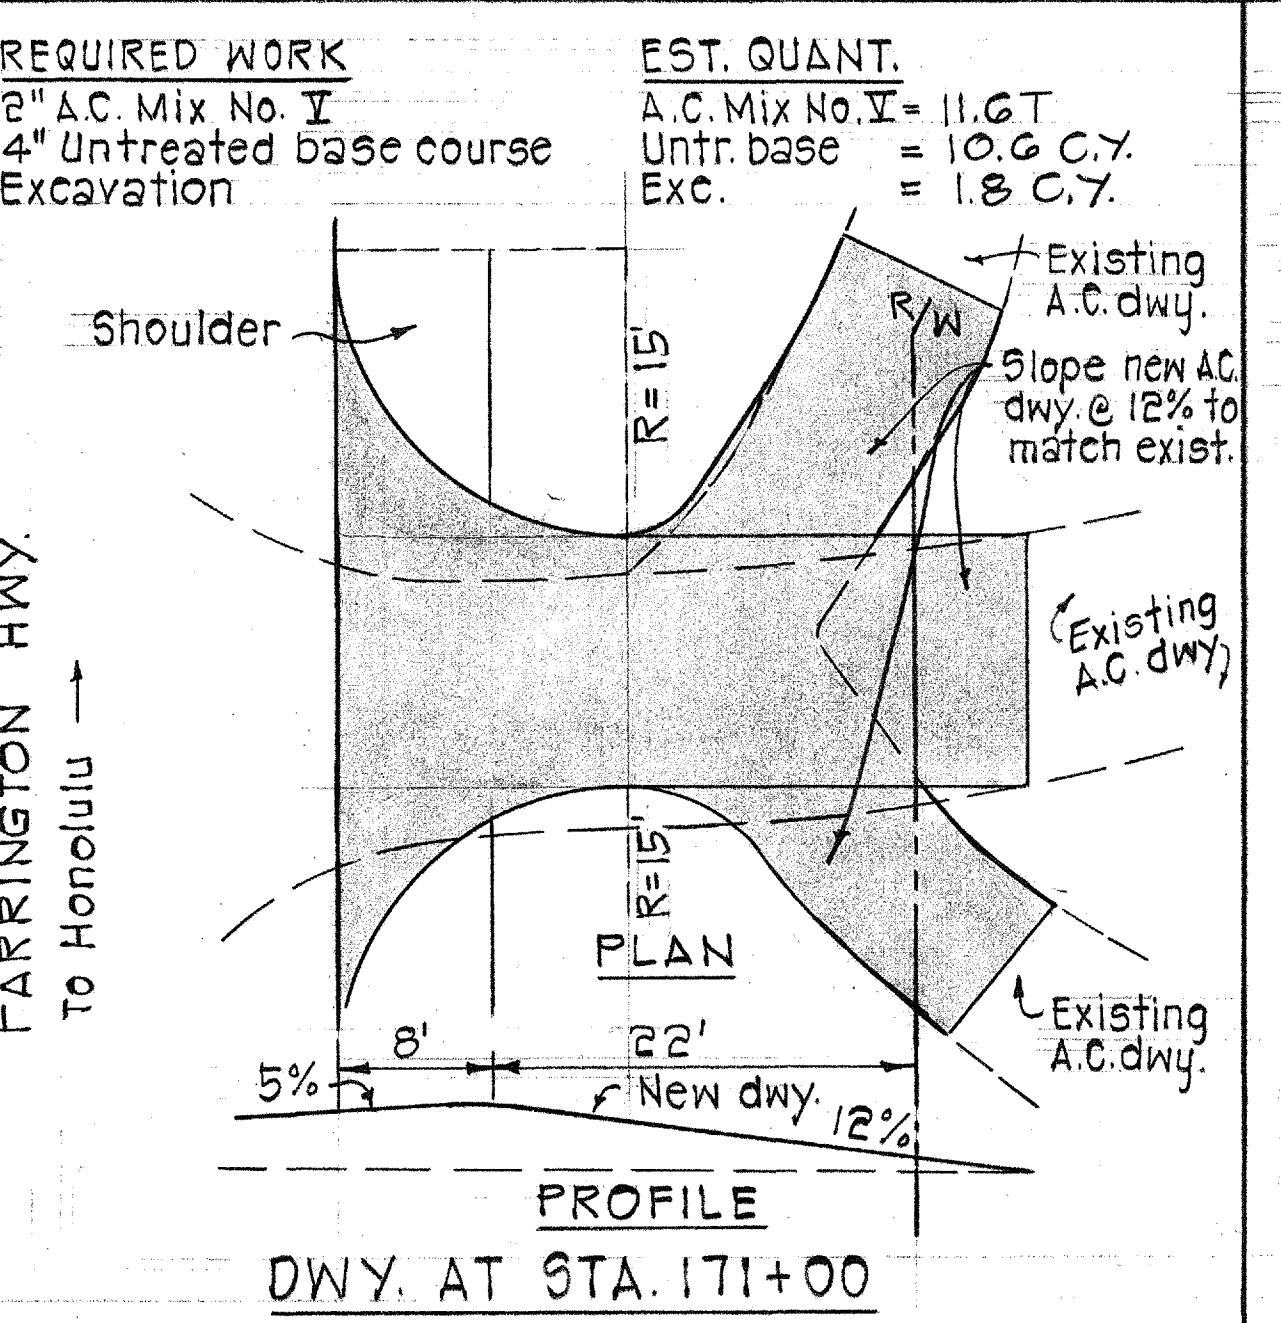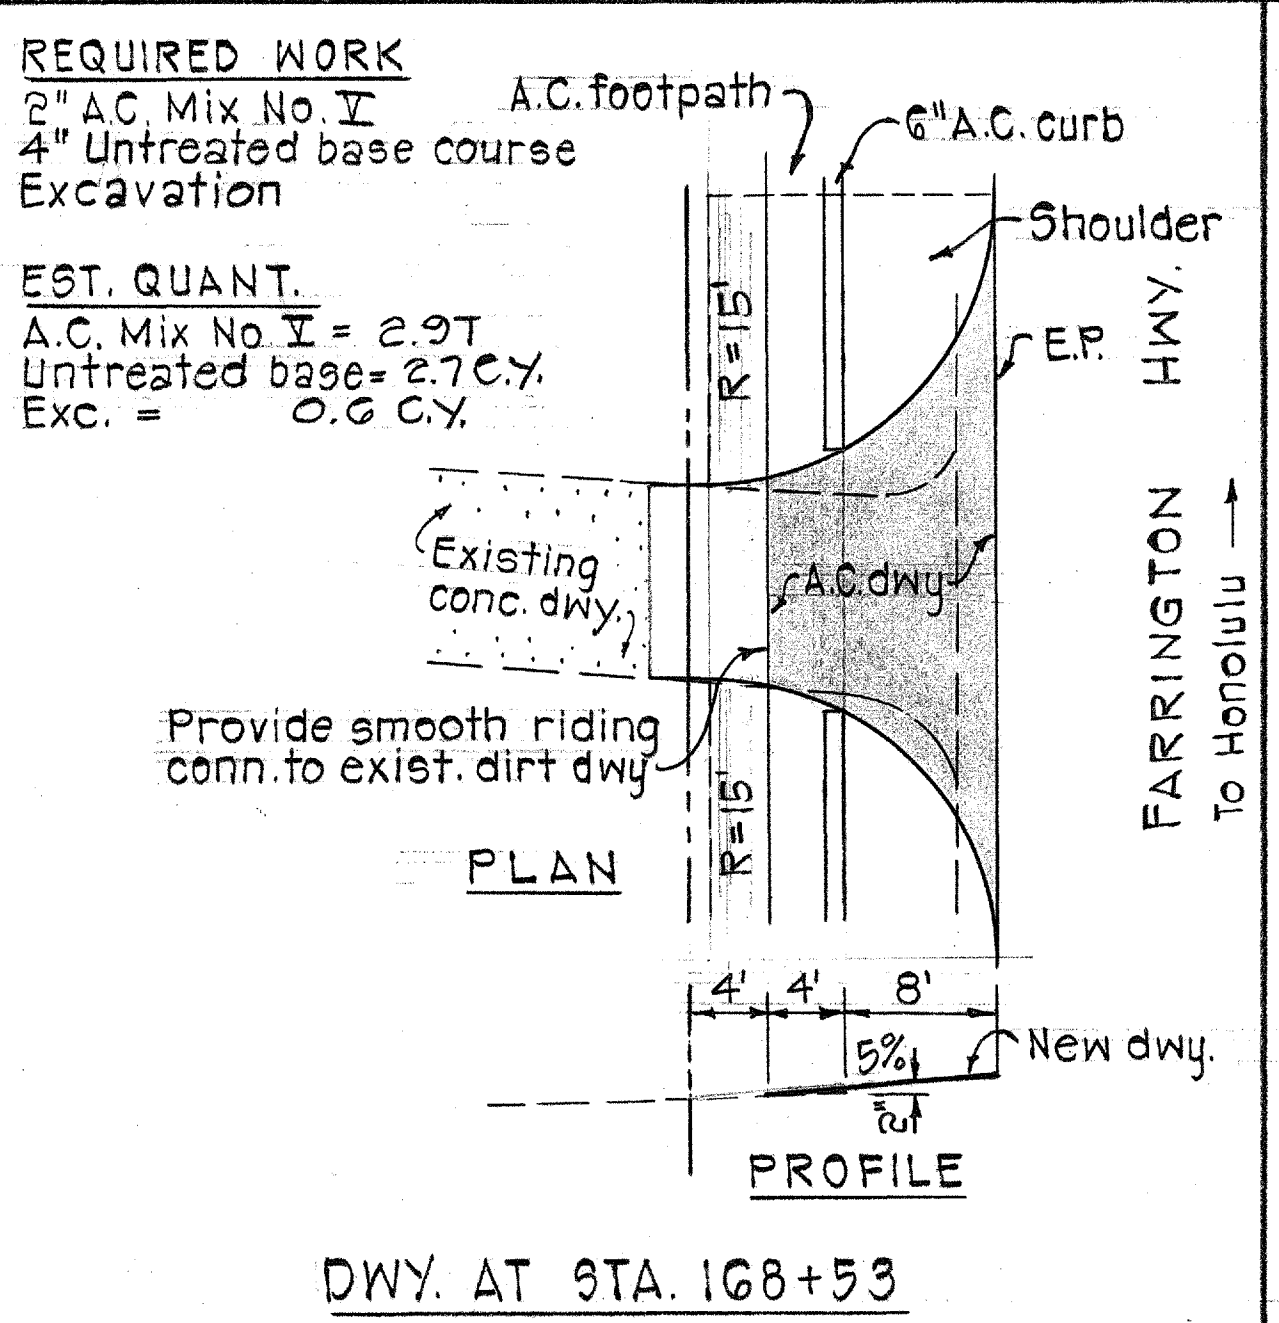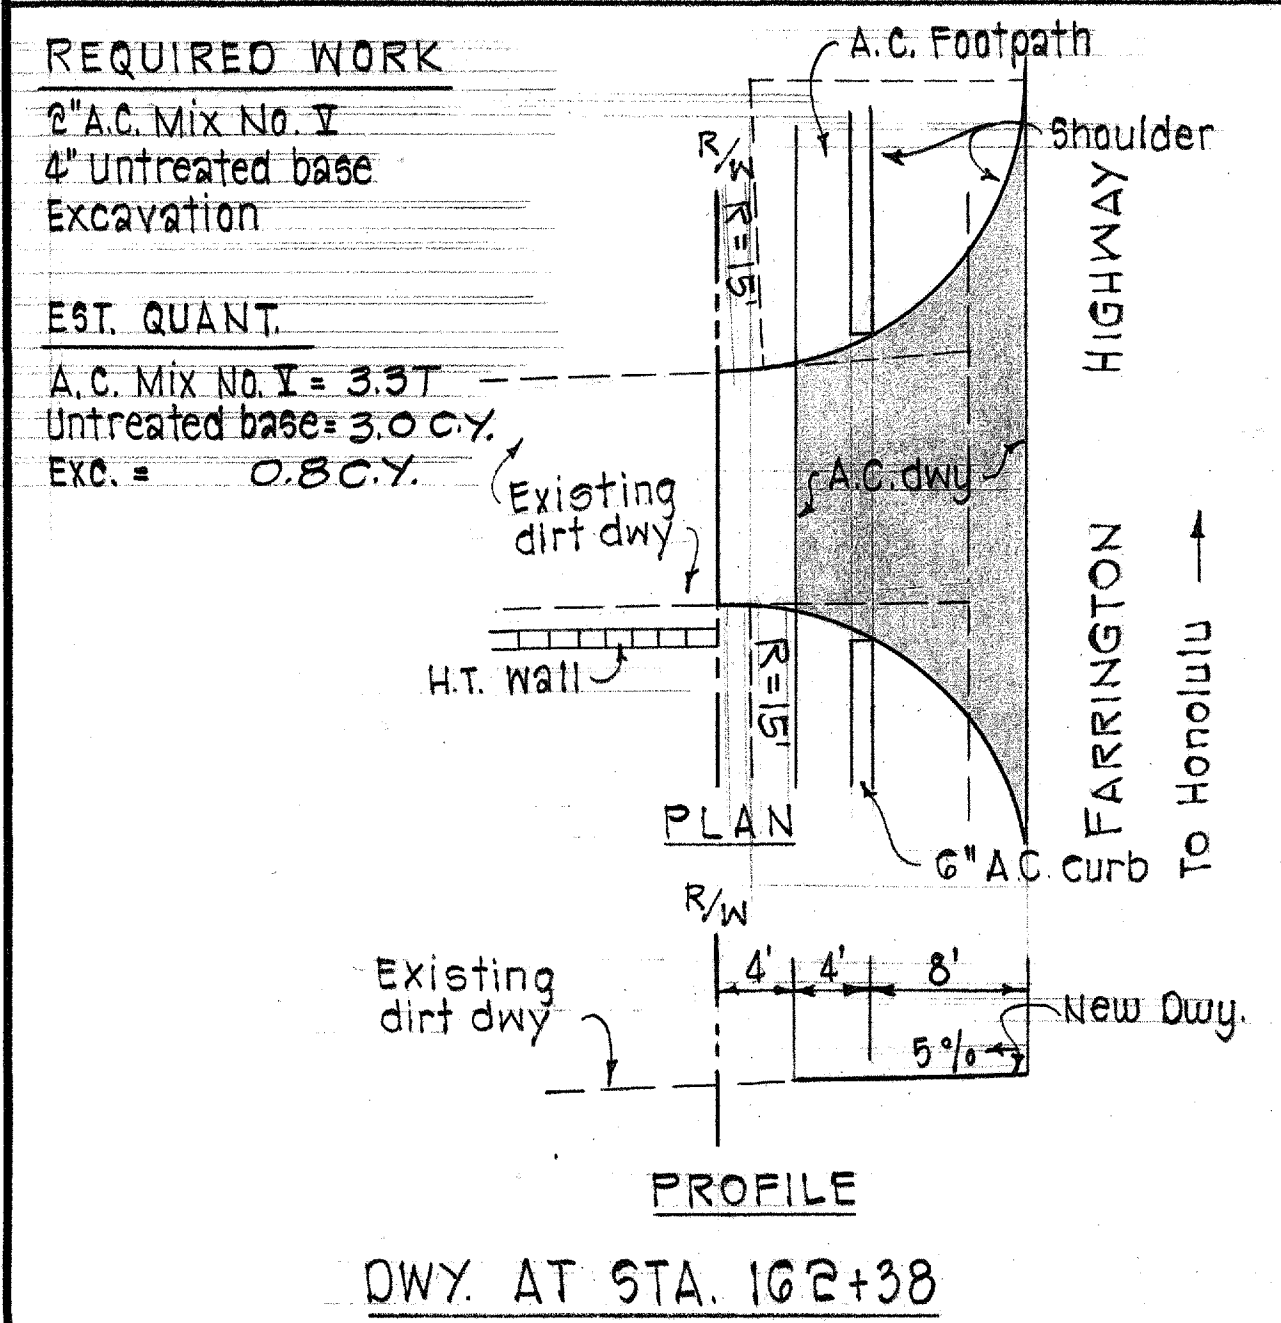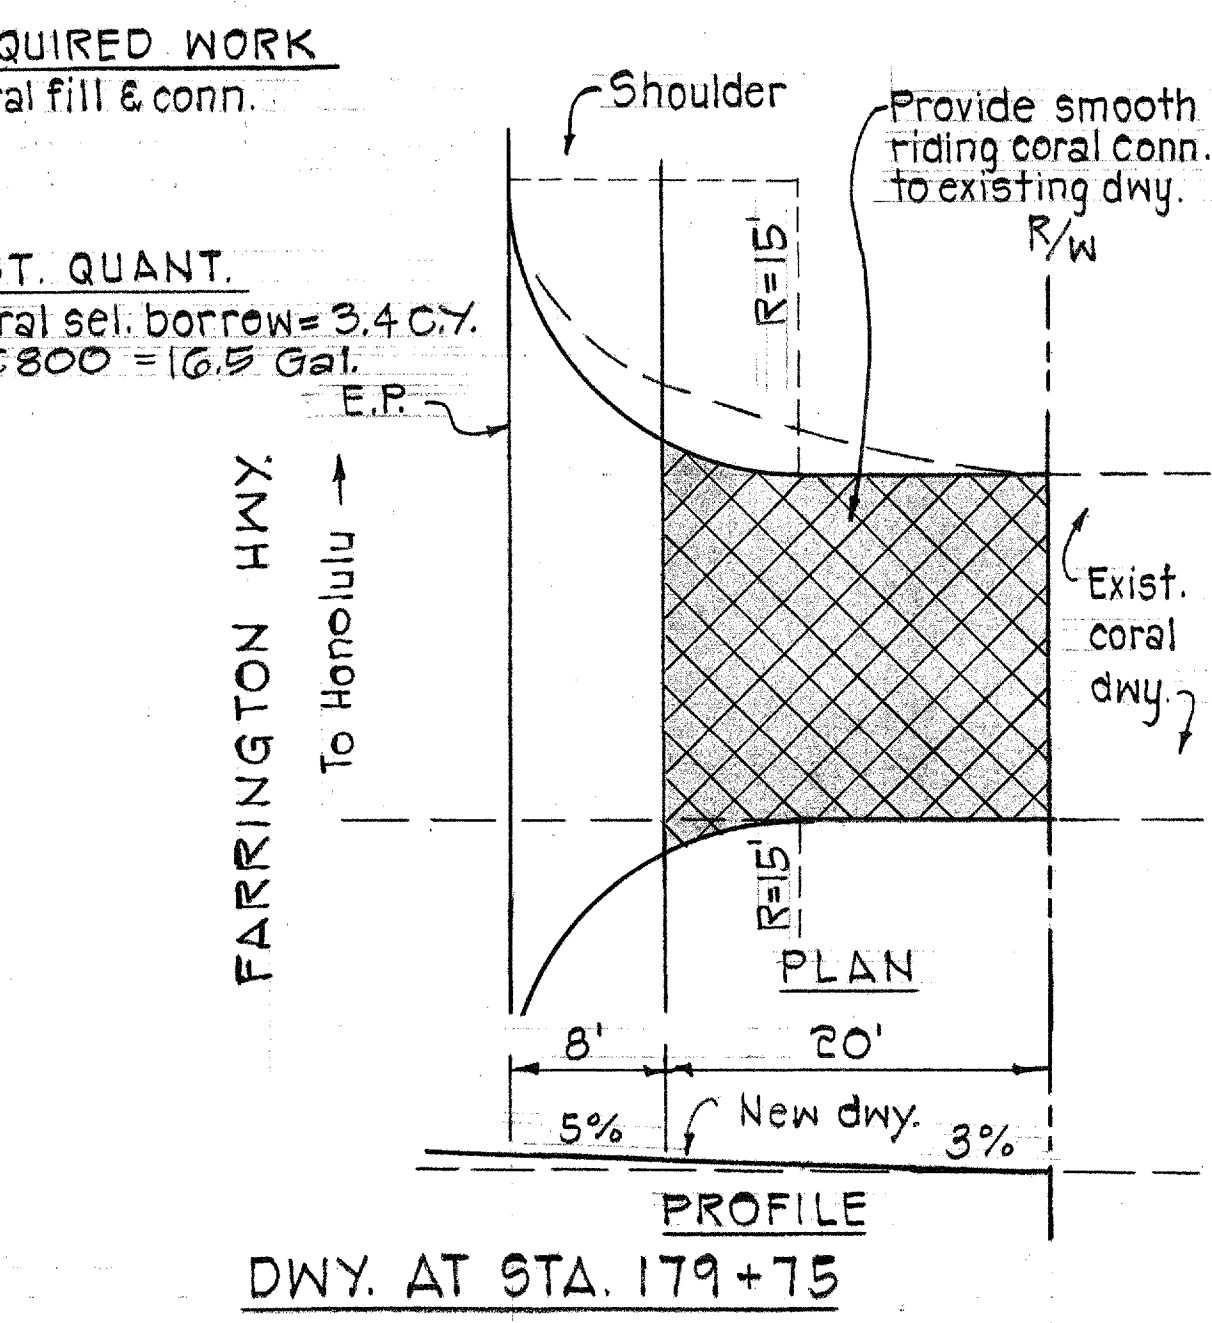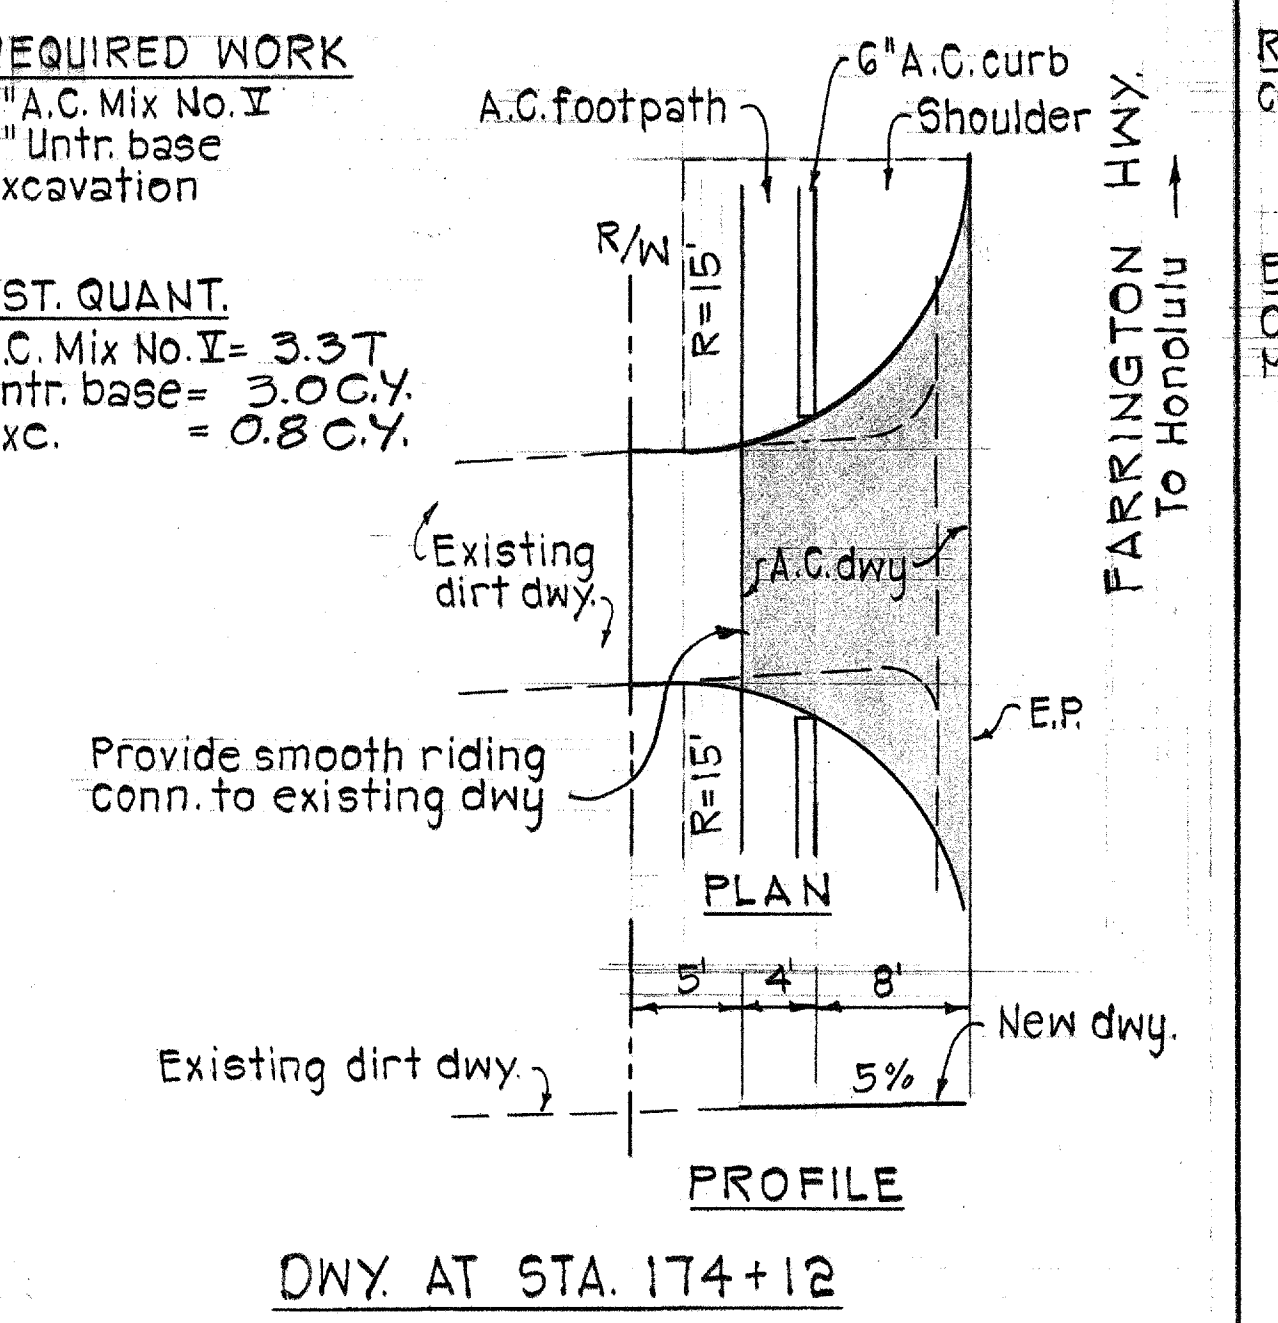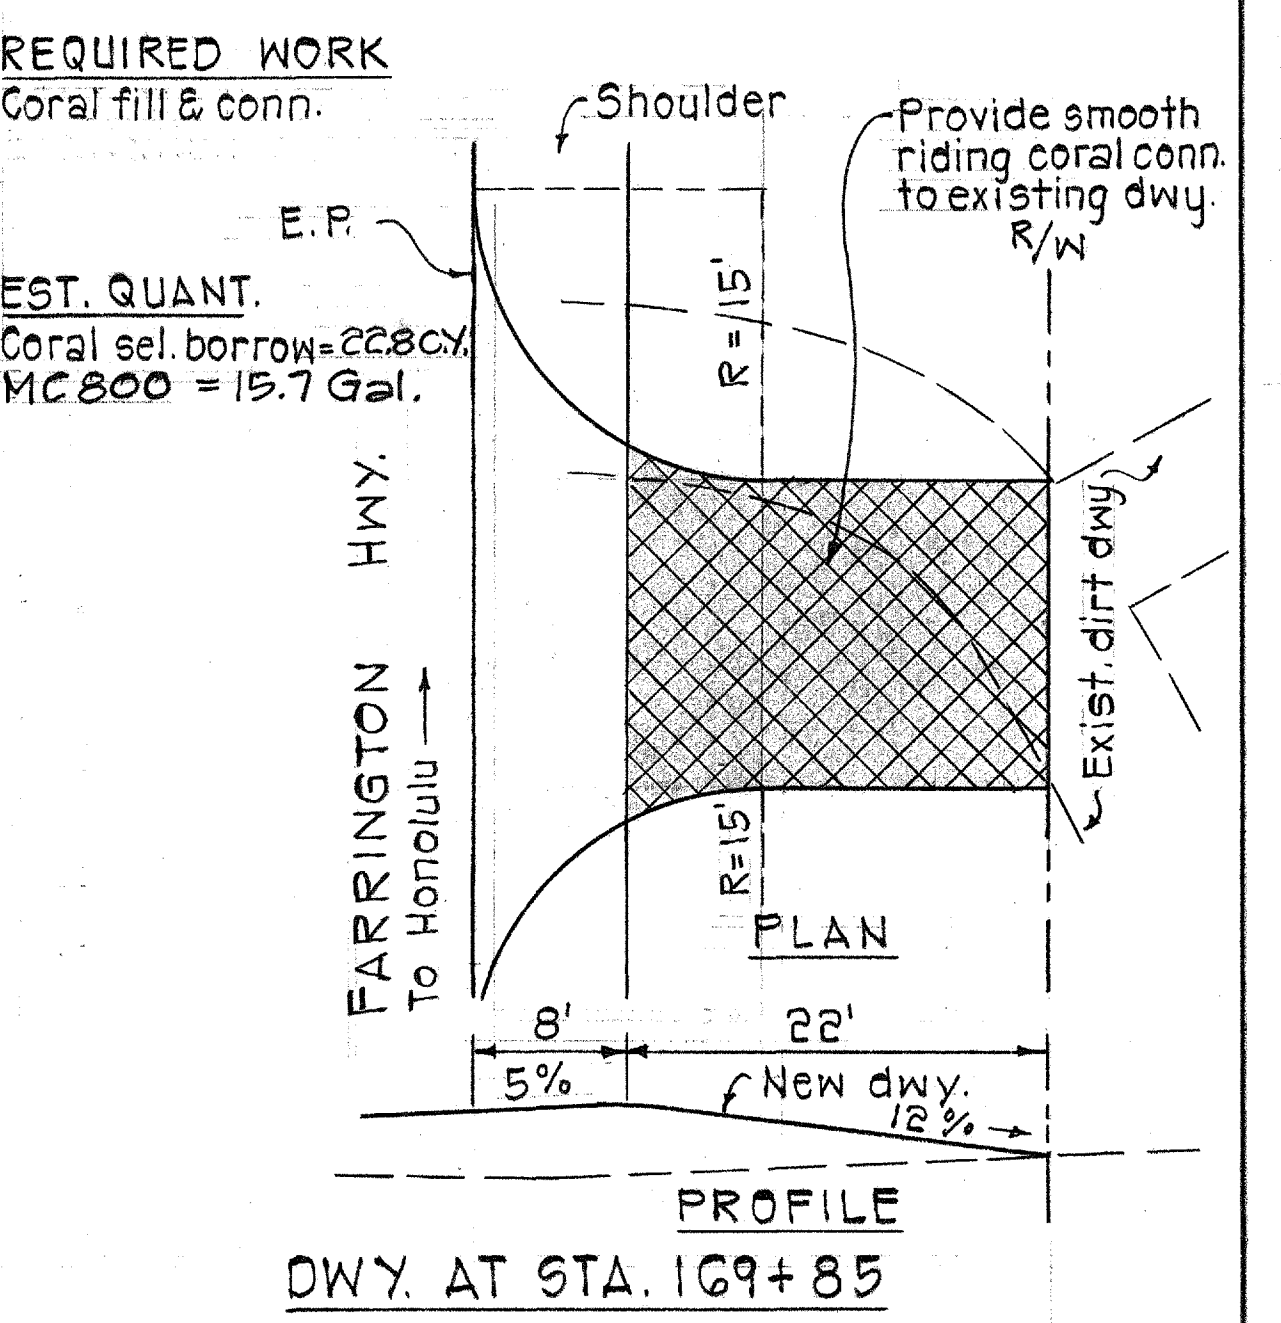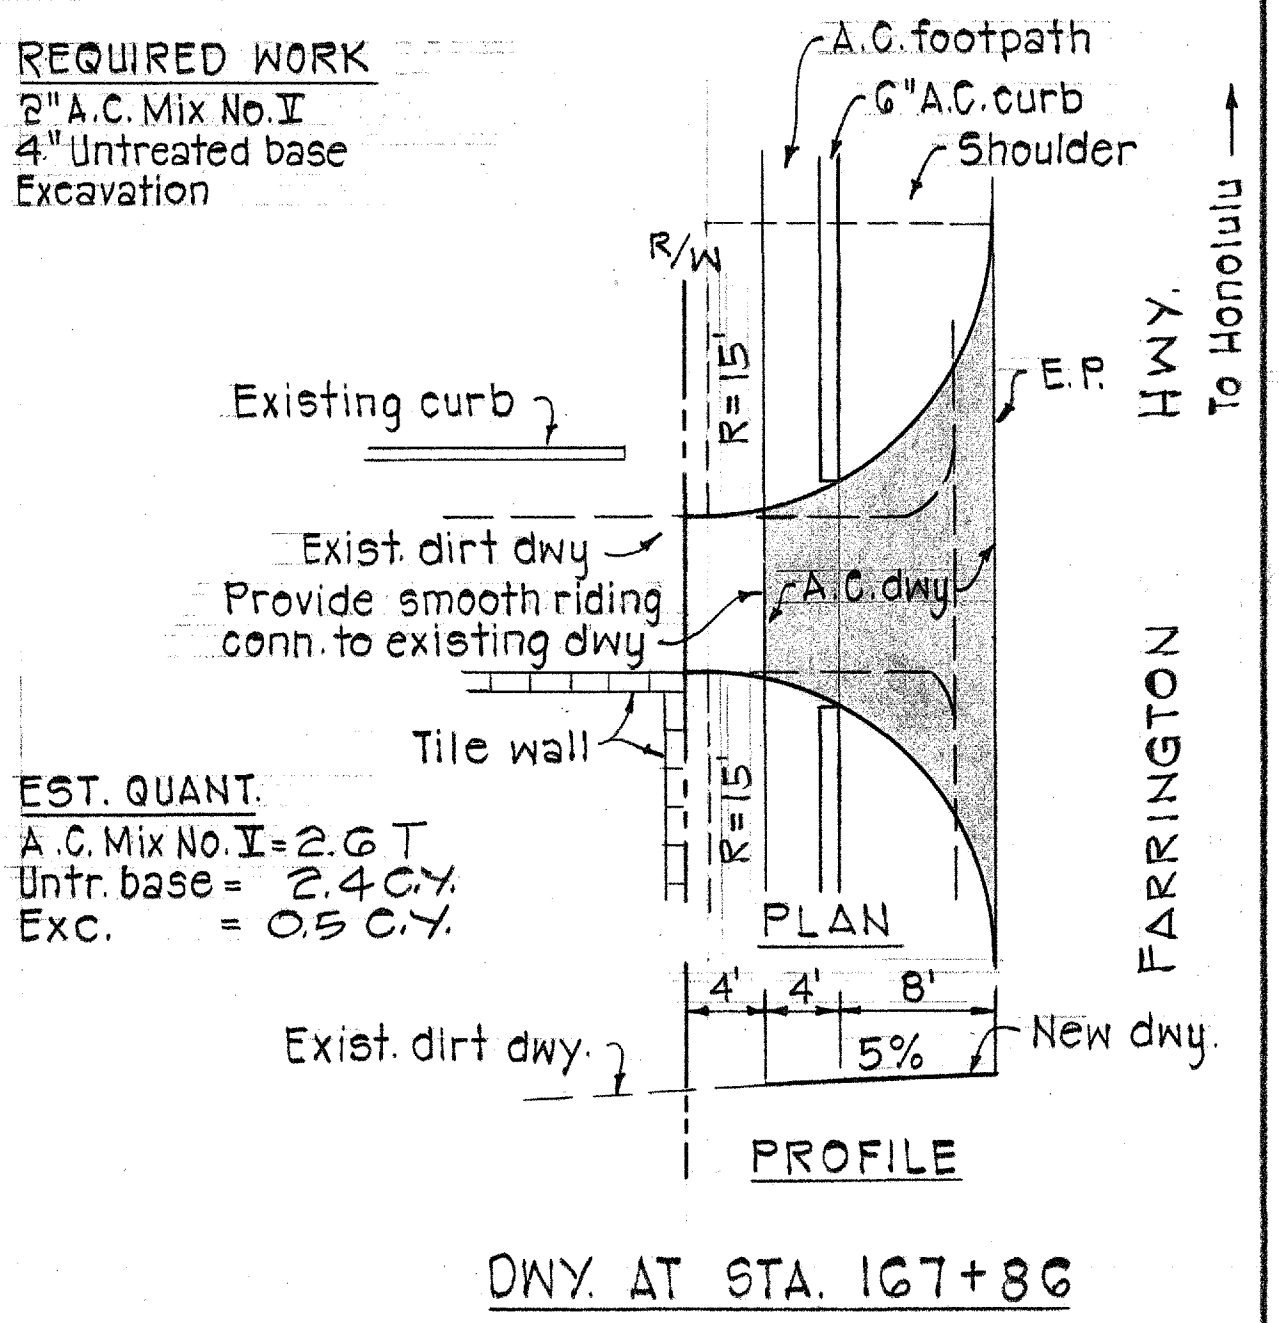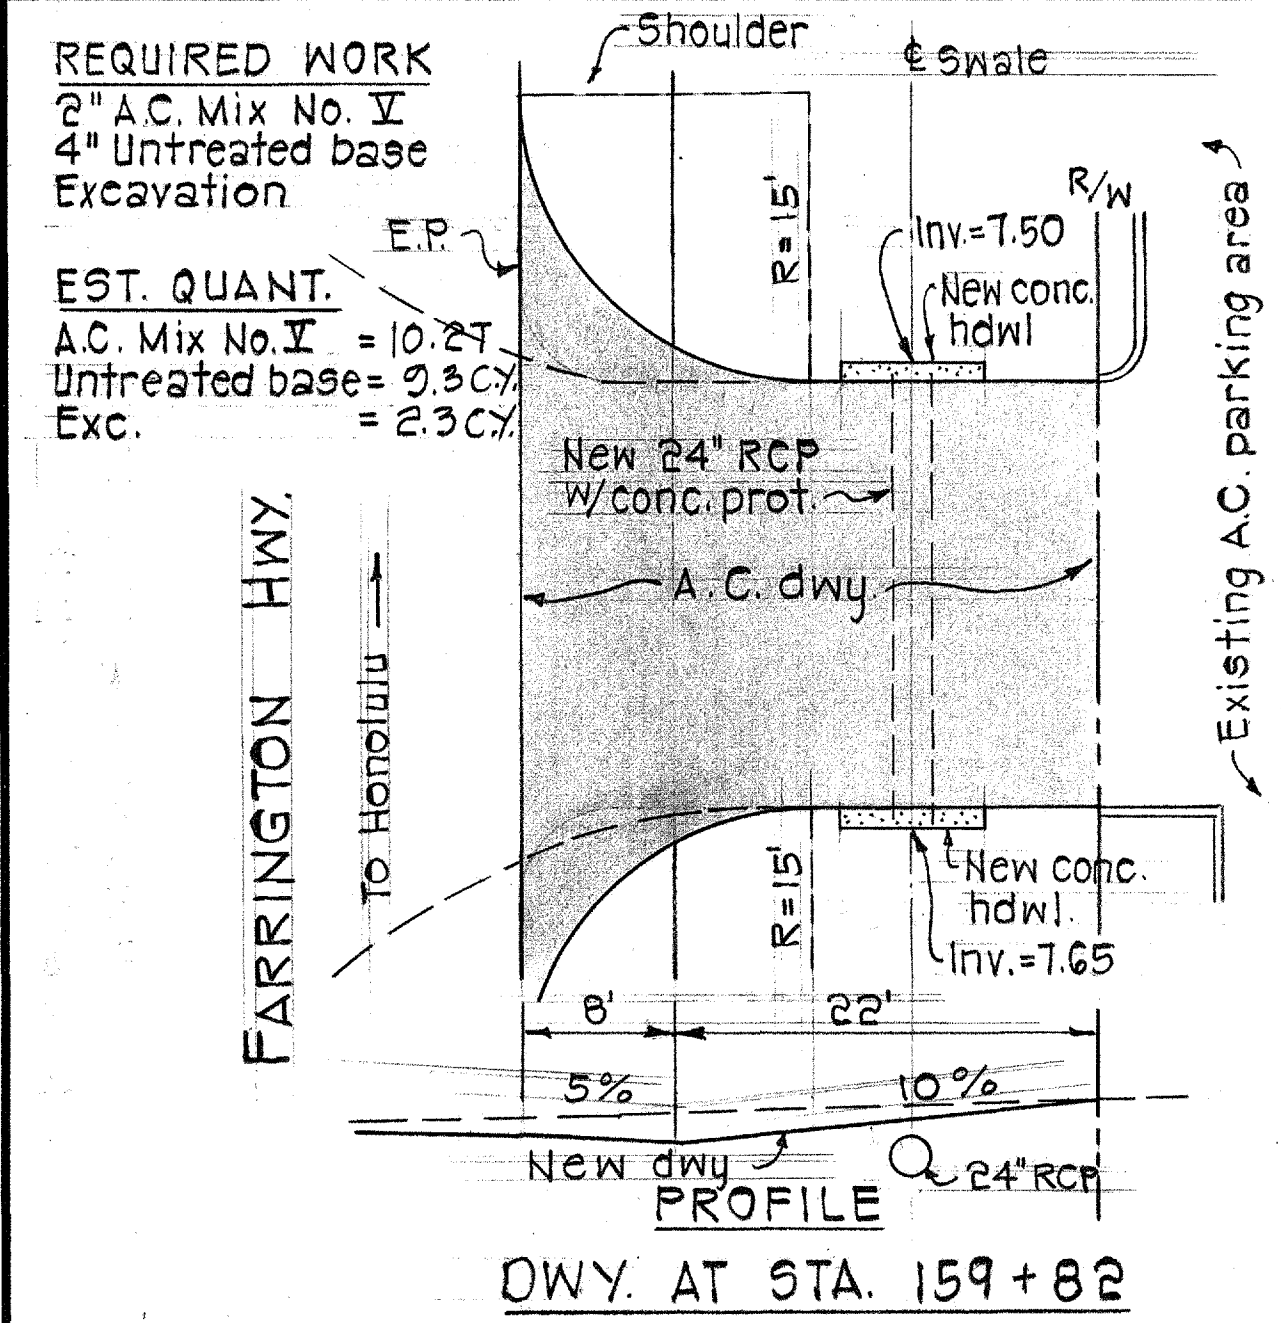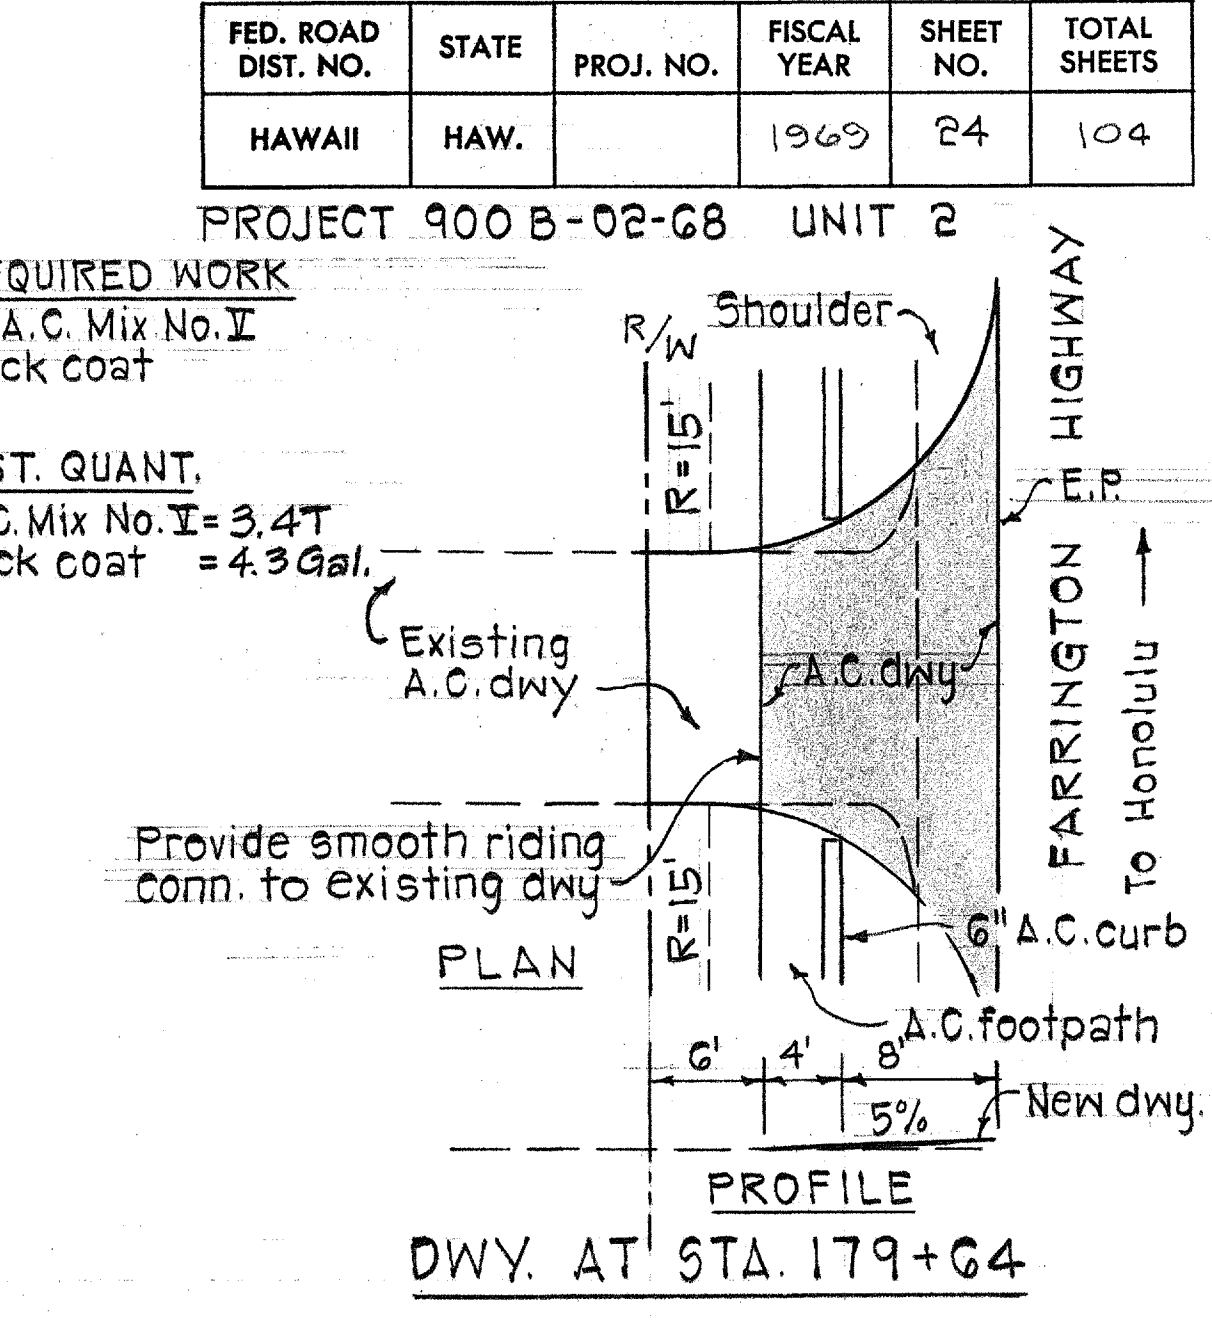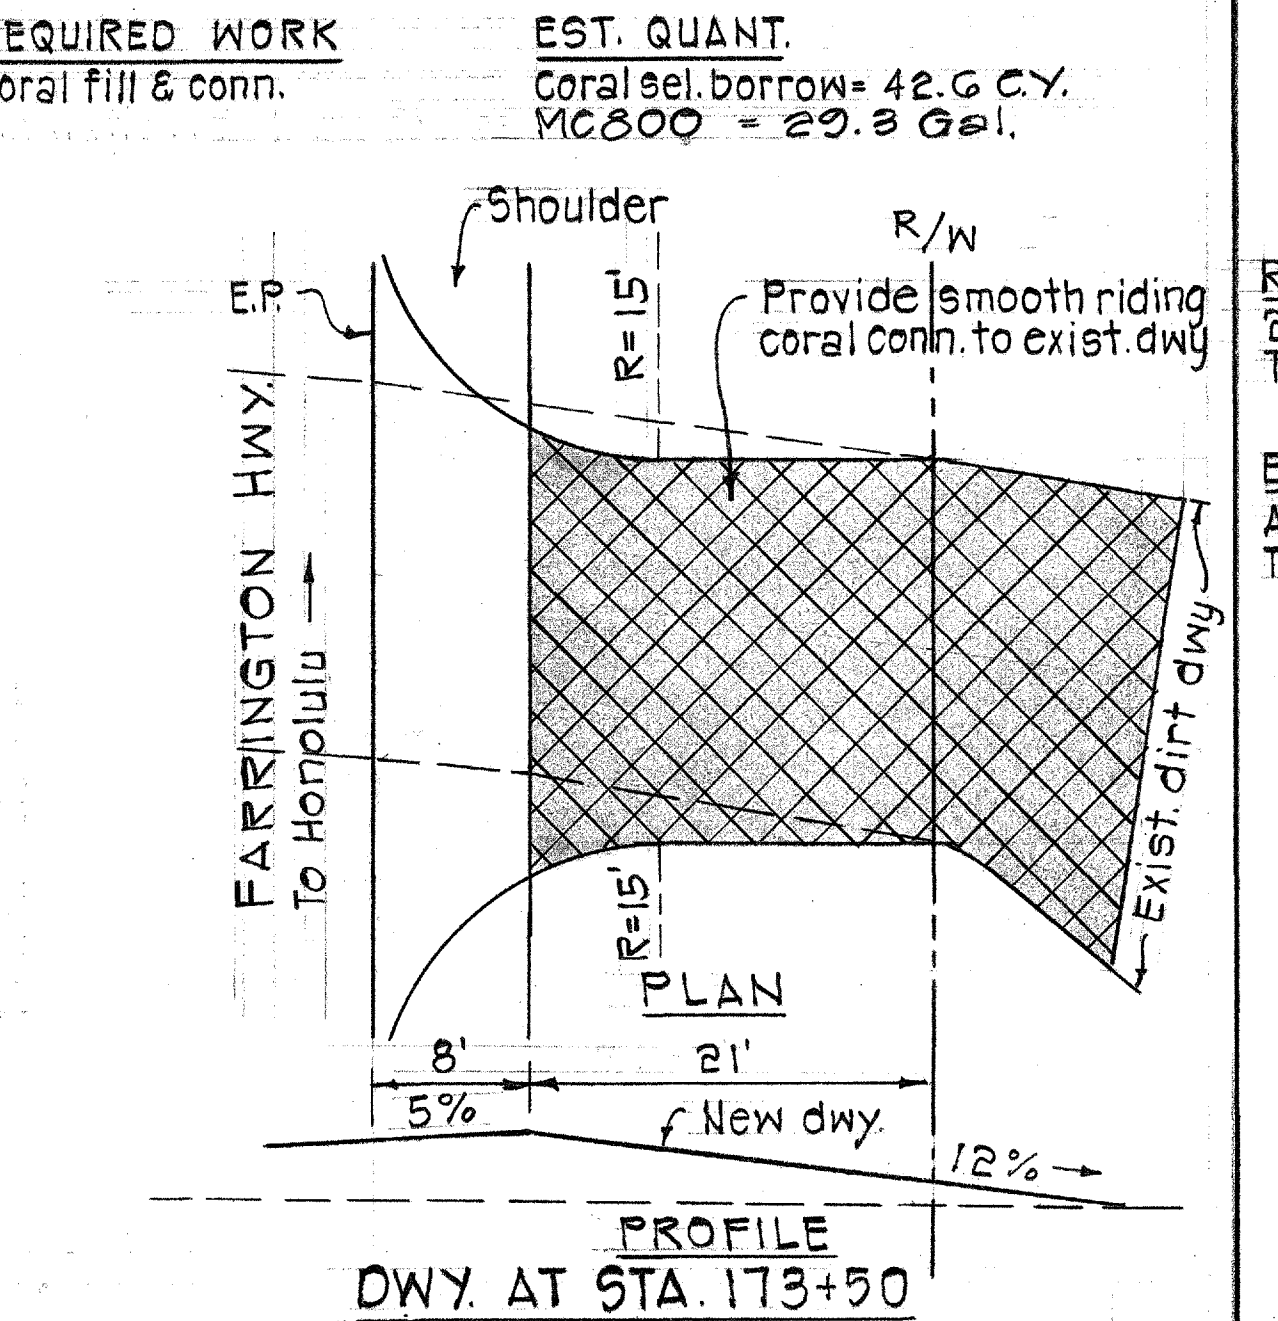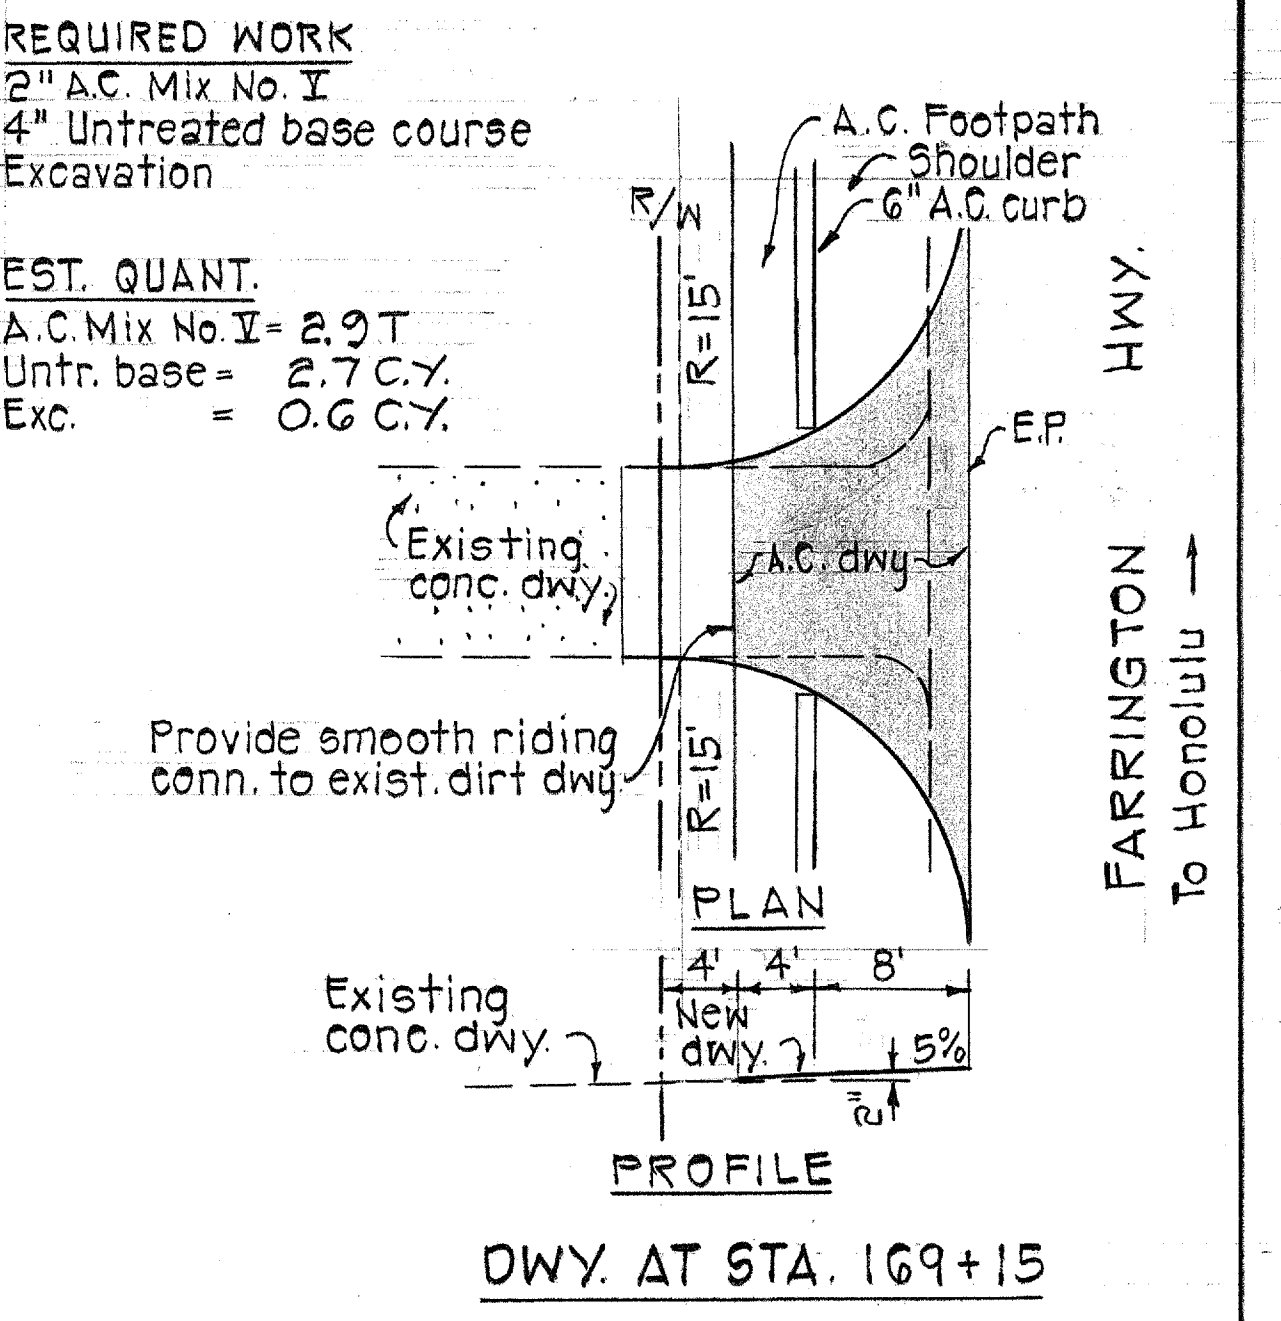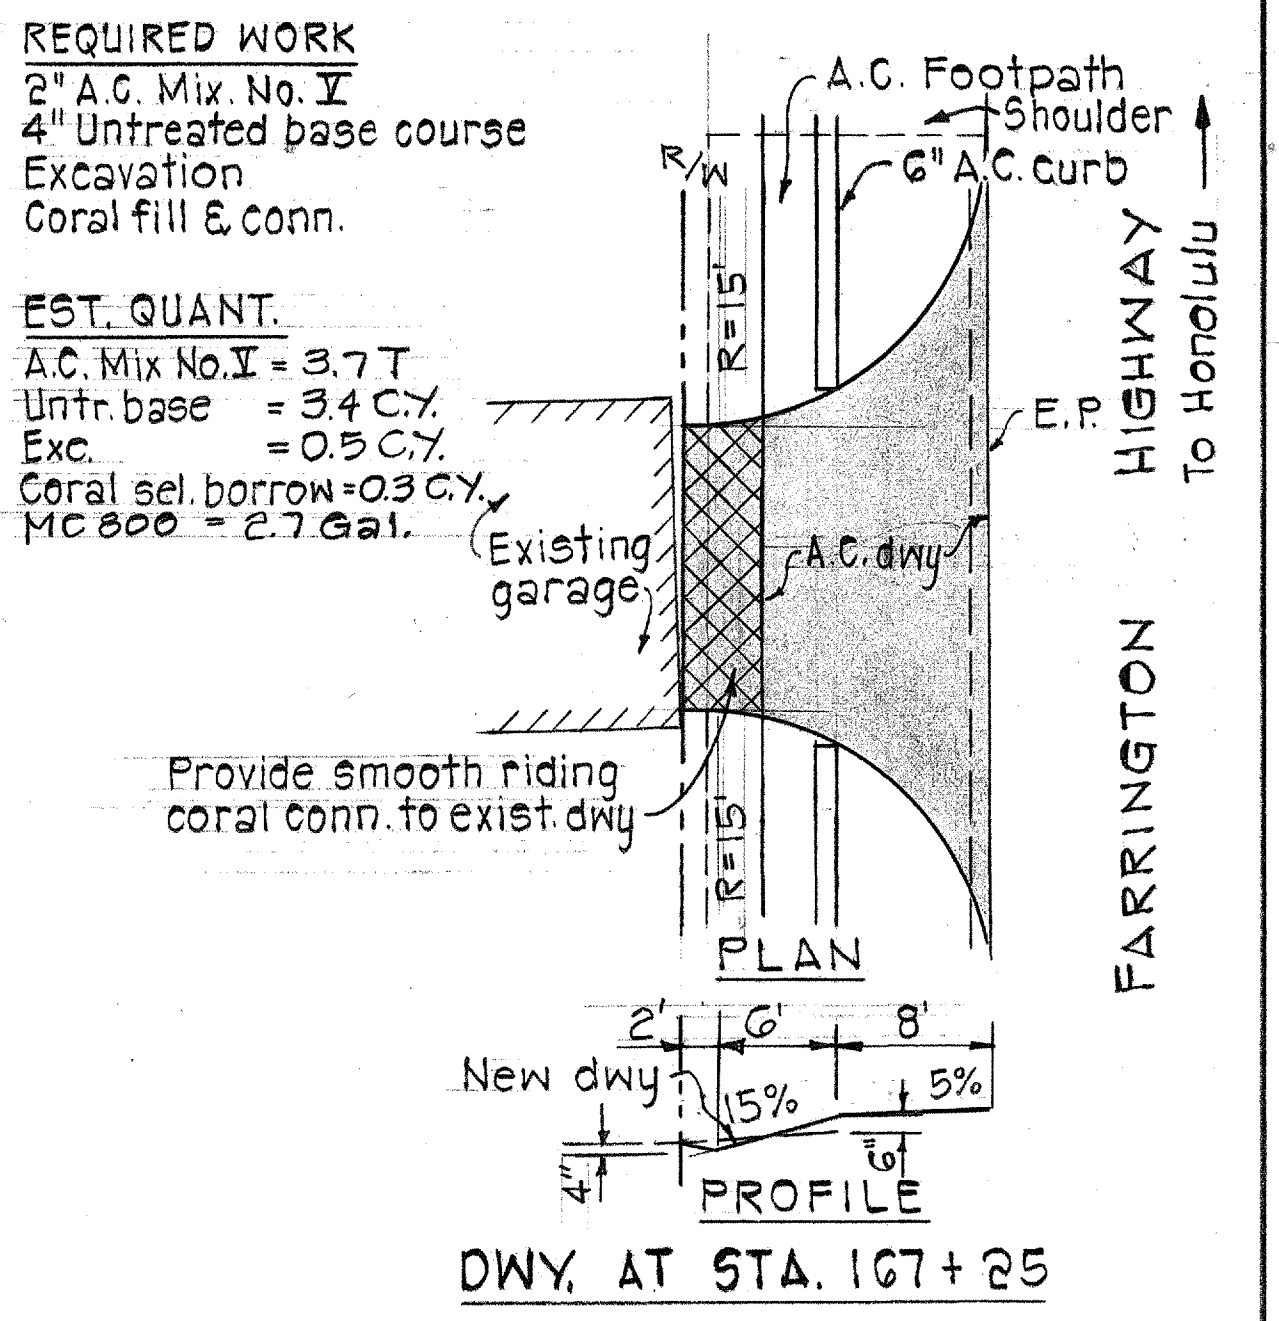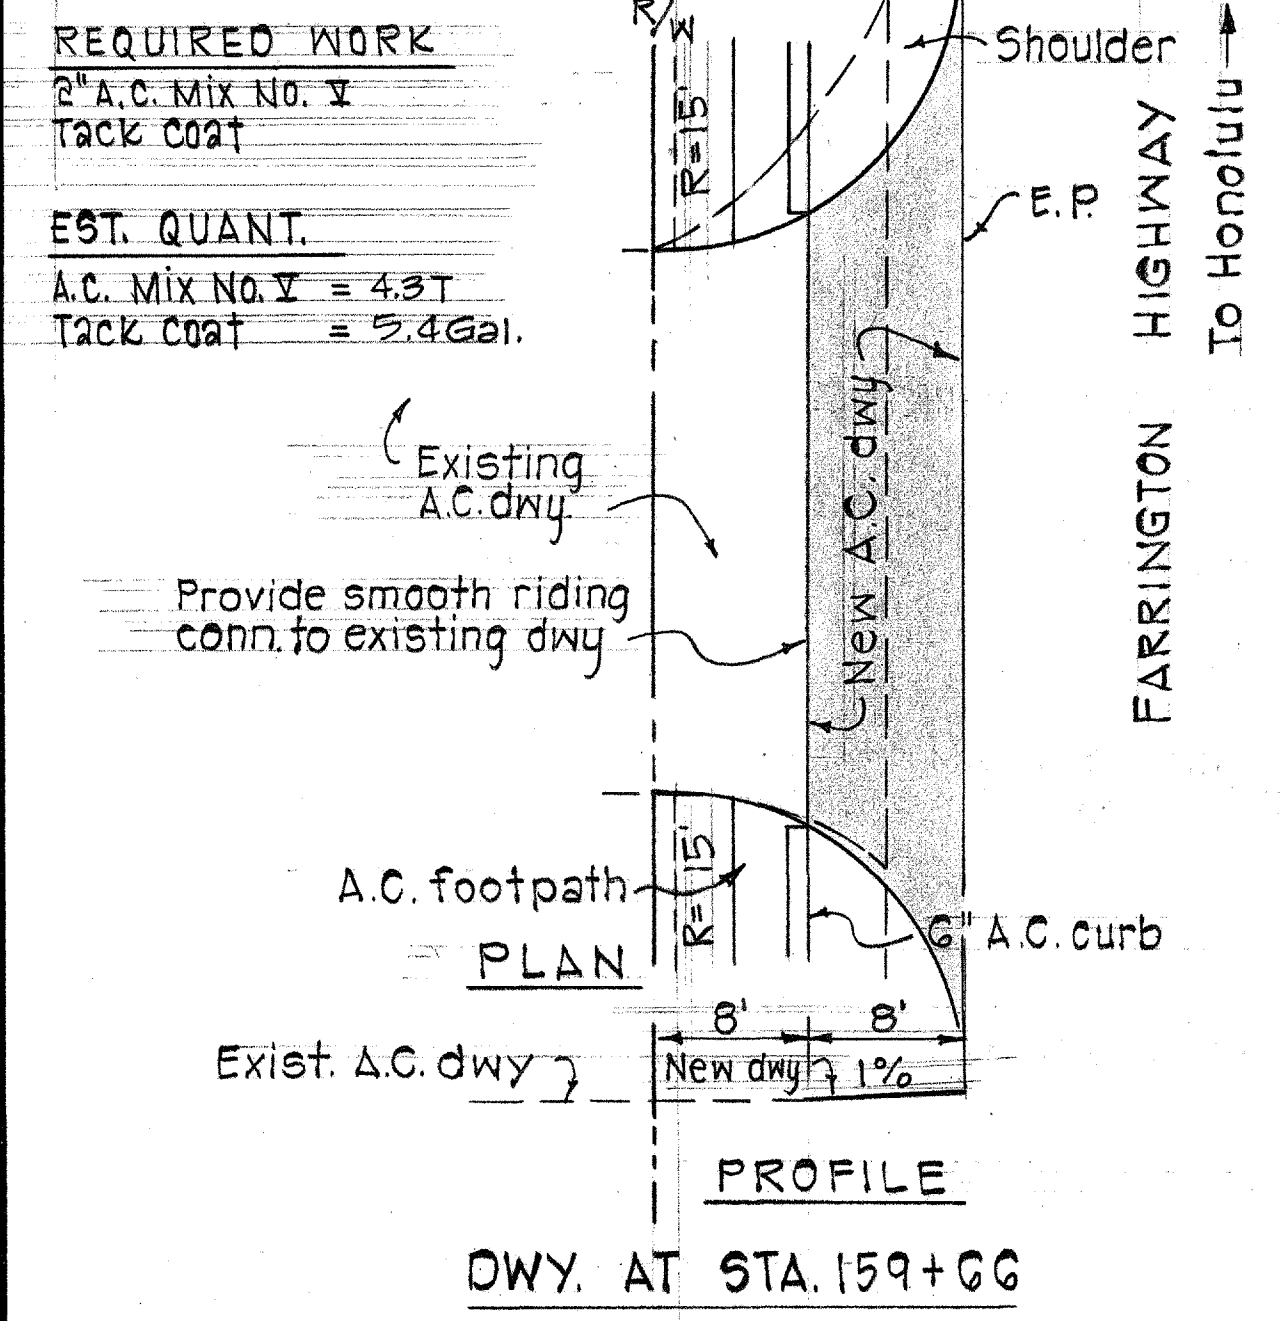

**NOTES:**

1. Driveway connections shall be constructed of the same or better material as existing.
2. A.C. concrete pavement, untreated base course, prime coat, tack coat, coral select borrow with MC 800, and excavation for driveways shall be paid for under respective roadway items.
3. See sh. 20 for Typical A.C. Driveway Section.
4. All coral driveways shall have MC 800 bituminous seal coat.
5. For driveways, excavation from E.P. to outside edge of A.C. curb is indicated on the cross-sections and therefore not duplicated in the Estimated Quantity of Work for Driveways.
6. For detail of A.C. footpath transition at driveways see sh. 19.
7. All changes in driveway grade shall be rounded to provide a smooth transition.

**STATE OF HAWAII**  
**DEPARTMENT OF TRANSPORTATION**  
**HIGHWAYS DIVISION**

**DRIVEWAY DETAILS**

FARRINGTON HIGHWAY WIDENING  
PROJECT 900 B-02-G8  
UNIT 2

SCALE: 1" = 10'

**SHEET No. 5 OF 8 SHEETS**

**GEORGE A. ROUGHTON**  
REGISTERED PROFESSIONAL ENGINEER  
No. 470  
HAWAII, U.S.A.

THIS WORK WAS PREPARED BY ME OR UNDER MY SUPERVISION.  
*George A. Roughton*  
Signature








# REQUIRED WORK

2" A.C. Mix No. V  
4" Untreated base  
Excavation  
Coral fill & conn.

## EST. QUANT.

A.C. Mix No. V = 2.6 T  
Untr. base = 2.3 C.Y.  
Exc. = 0.4 C.Y.  
Coral sel. borrow = 0.5 C.Y.  
MC 800 = 4.7 Gal.

Provide smooth riding coral conn. to exist. dwy.

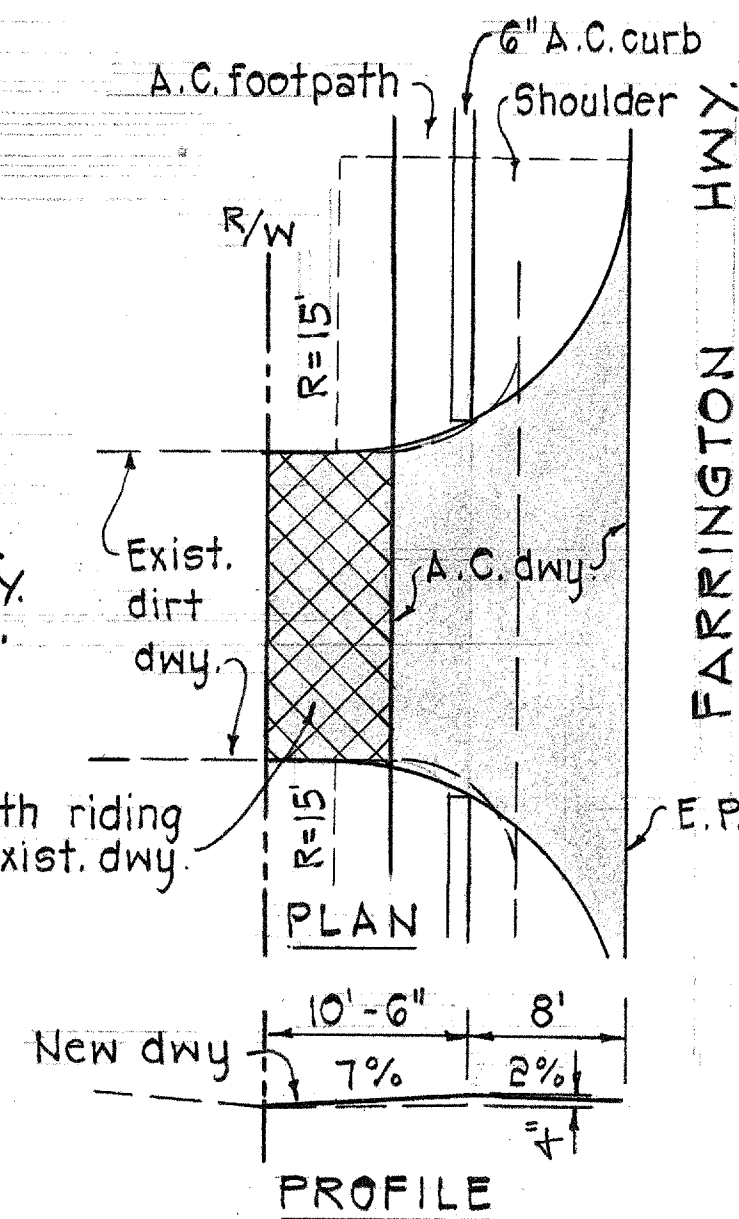

DWY. AT STA. 217+25


# REQUIRED WORK

2" A.C. Mix No. V  
Tack coat

## EST. QUANT.

A.C. Mix No. V = 4.3 T  
Tack coat = 5.4 Gal.

Provide smooth riding conn. to existing A.C. dwy.

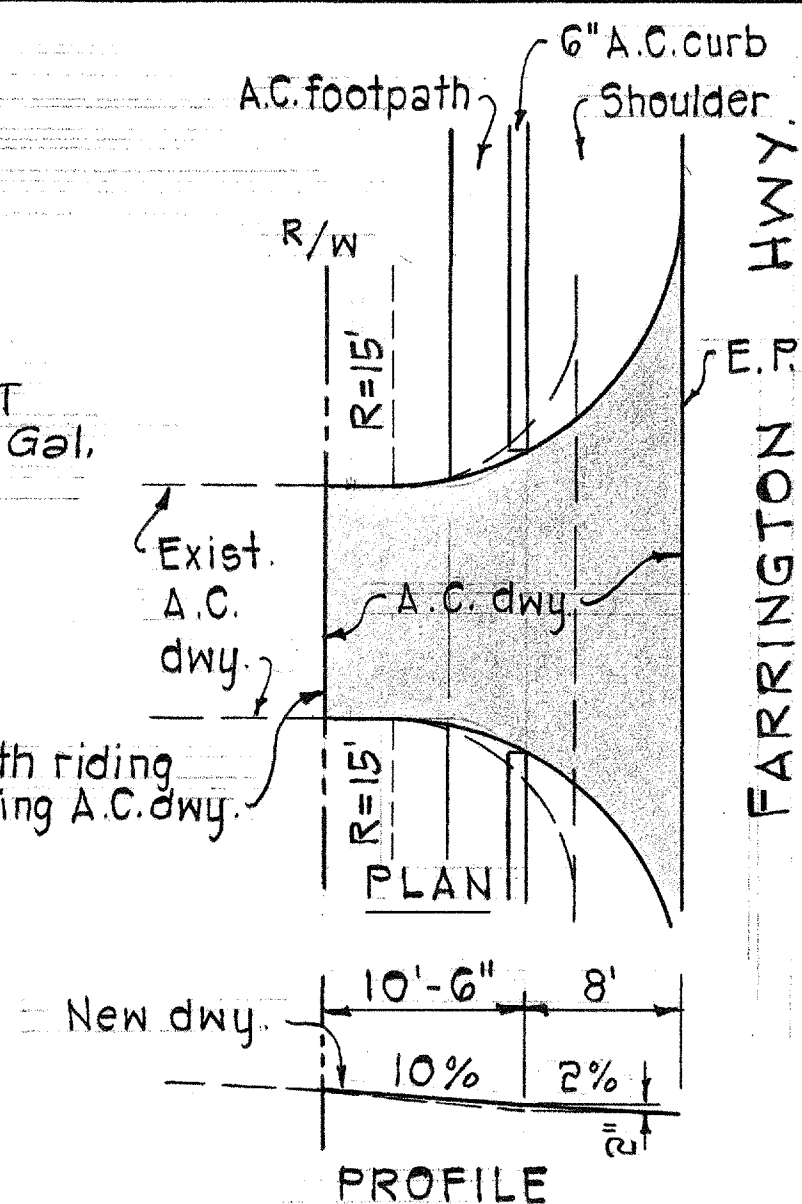

DWY. AT STA. 218+20


# REQUIRED WORK

2" A.C. Mix No. V  
4" Untreated base  
Coral fill & conn.

## EST. QUANT.

A.C. Mix No. V = 4.2 T  
Untr. base = 3.9 C.Y.  
Coral sel. borrow = 7.0 C.Y.  
MC 800 = 13.6 Gal.

Provide smooth riding coral conn. to exist. dwy.

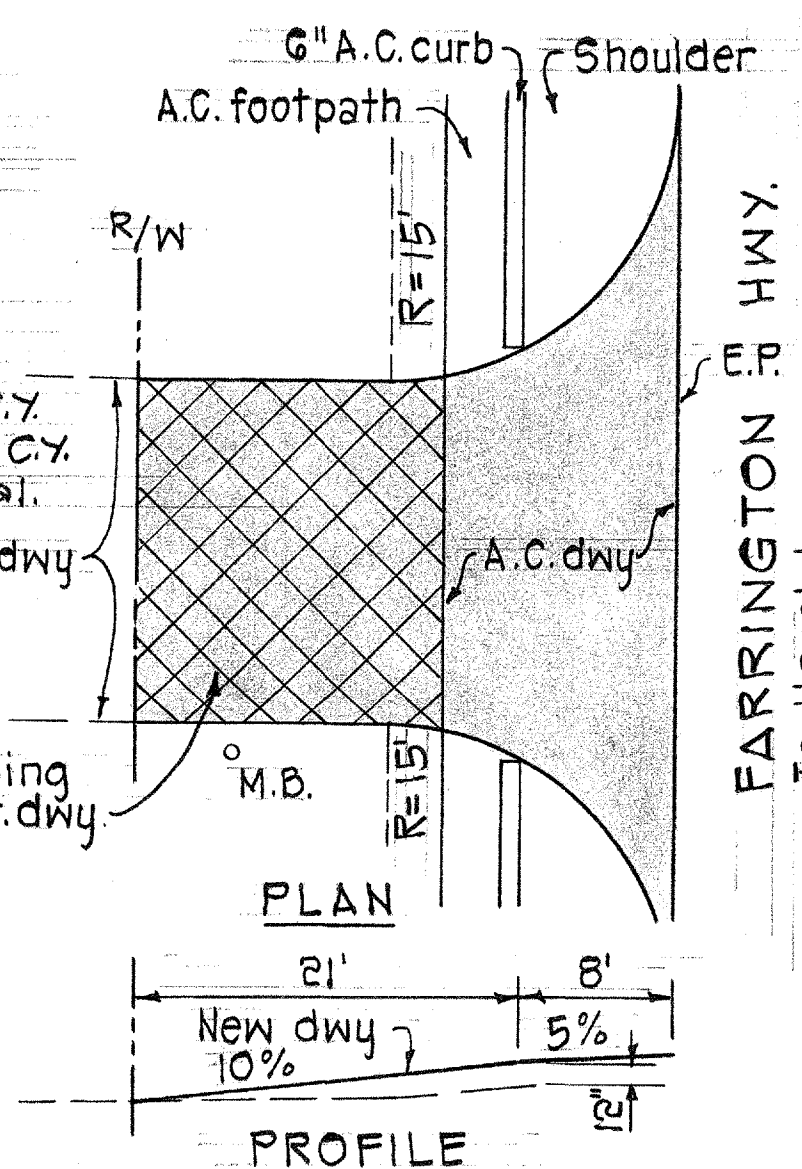

DWY. AT STA. 130+12

# REQUIRED WORK

2" A.C. Mix No. V  
4" Untreated base  
Coral fill & conn.

## EST. QUANT.

A.C. Mix No. V = 8.8 T  
Untr. base = 8.0 C.Y.  
Coral sel. borrow = 5.7 C.Y.  
MC 800 = 30.5 Gal.

## SERVICE STATION


STA. 105+82

Exist. A.C. pav't.

Provide smooth riding coral conn. to exist. dwy.

STA. 105+56

Exist. coral dwy.

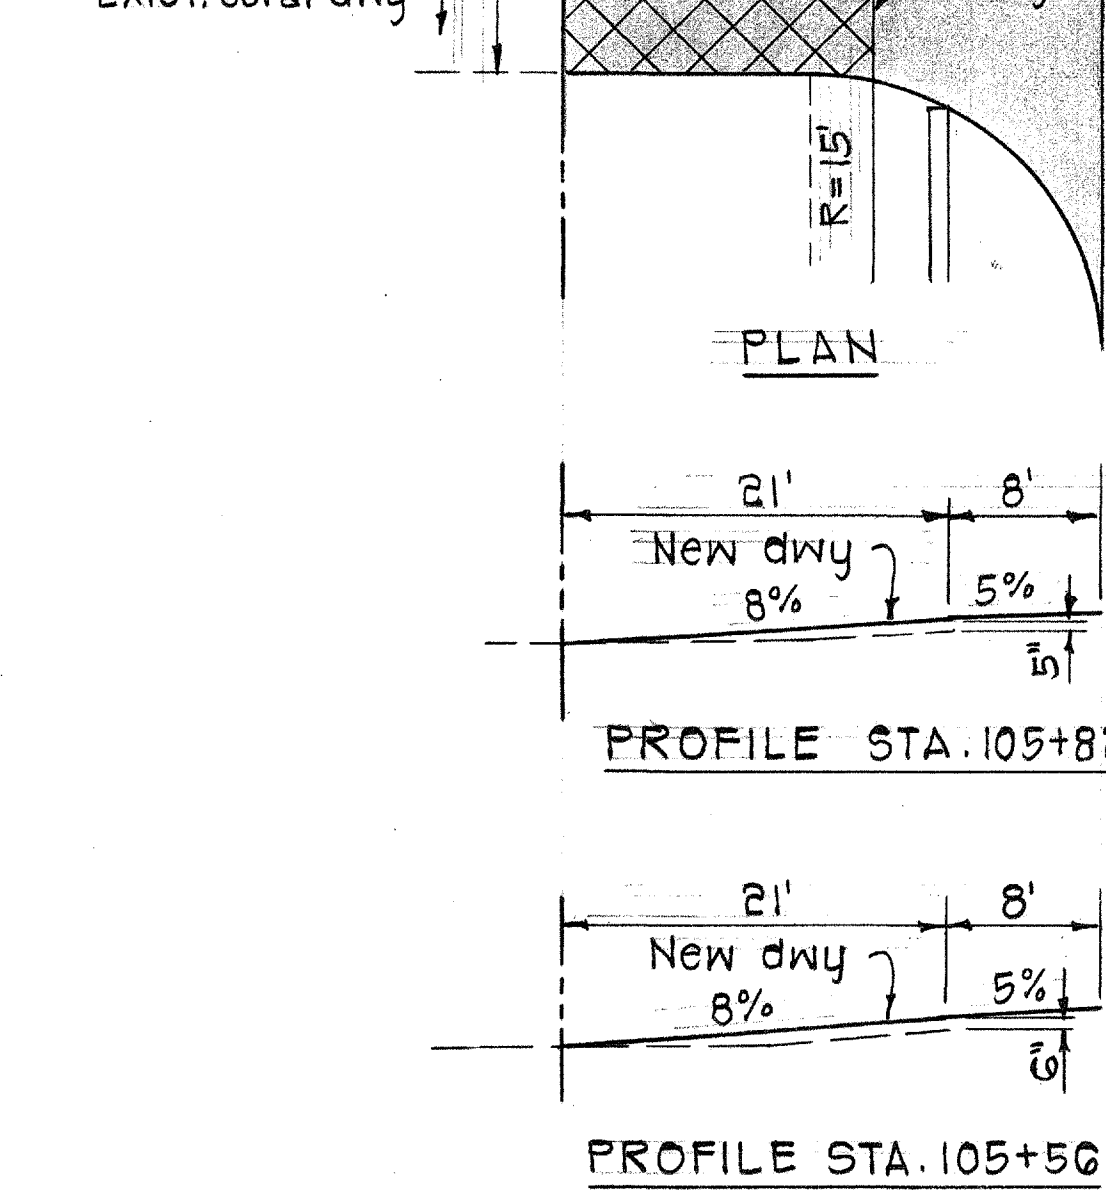

DWYS. AT STA. 105+56 & 105+82

# REQUIRED WORK

2" A.C. Mix No. V  
4" Untreated base  
Coral fill & conn.

## EST. QUANT.

A.C. Mix No. V = 16.9 T  
Untr. base = 15.3 C.Y.  
Coral sel. borrow = 5.1 C.Y.  
MC 800 = 72.6 Gal.

Provide smooth riding coral conn. to exist. dwy.

Exist. coral dwy.

STA. 124+93

New dwy.

6% 5%


PLAN

DWY. AT STA. 124+93 TO 125+88

# NO WORK TO BE DONE ON EXISTING DWY.

NOTE:  
Delete drain ditch at exist. dirt road to provide access

Provide smooth riding conn. to exist. ground when constructing new shoulder

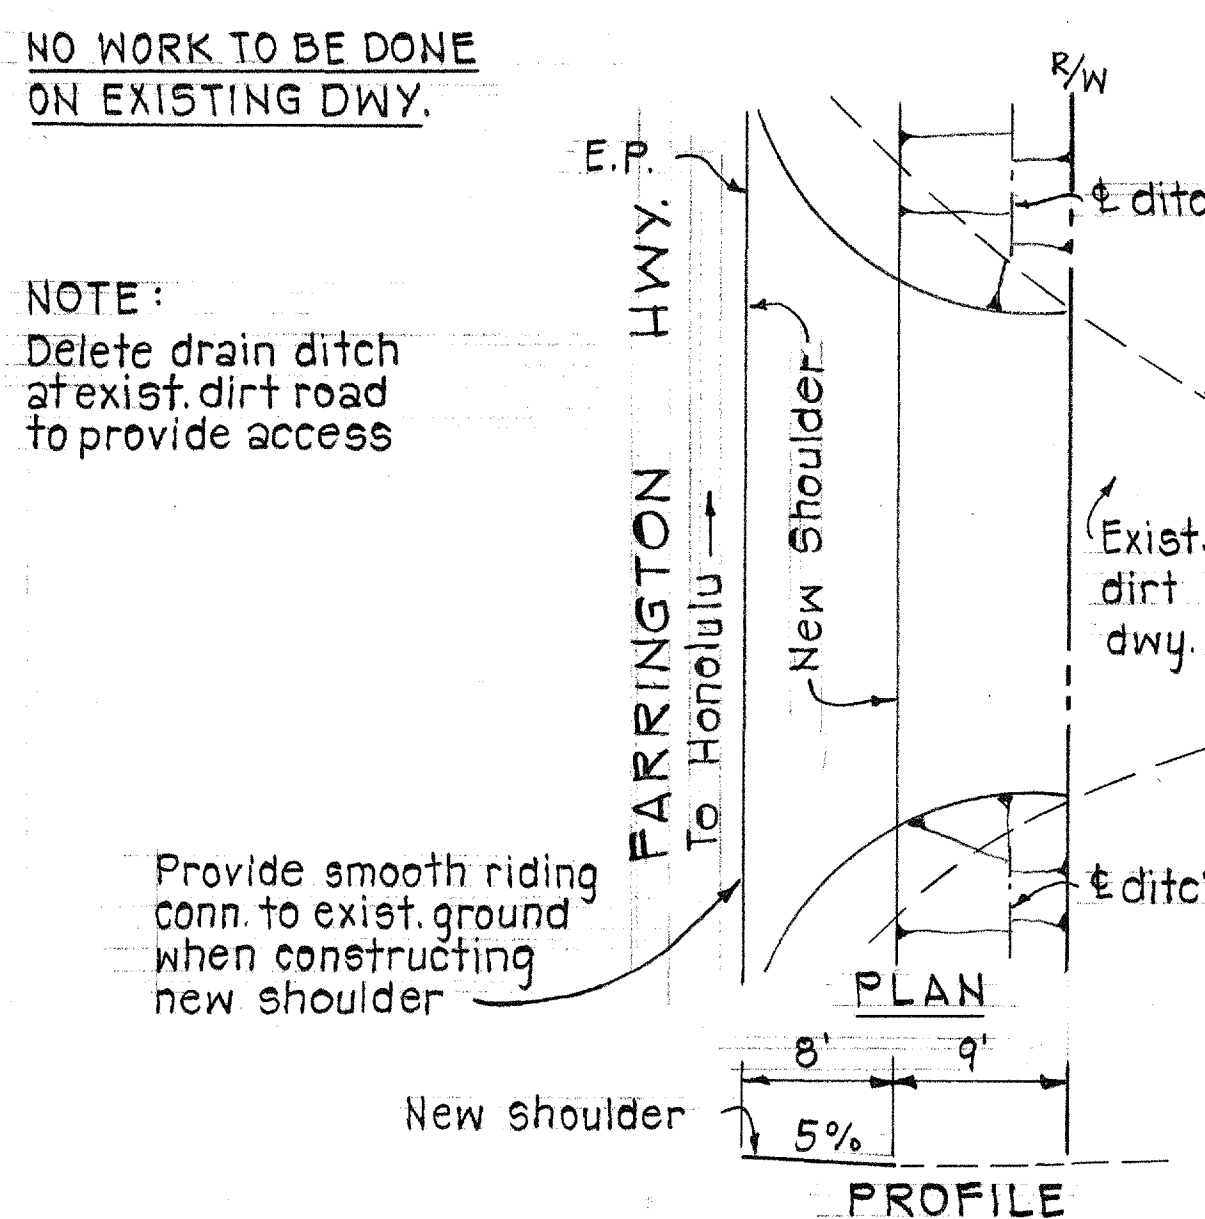


DWY. AT STA. 122+00

# NO WORK TO BE DONE ON EXISTING DWY.

NOTE:  
Delete drain ditch at exist. coral road to provide access

Provide smooth riding conn. to existing ground when constructing new shoulder

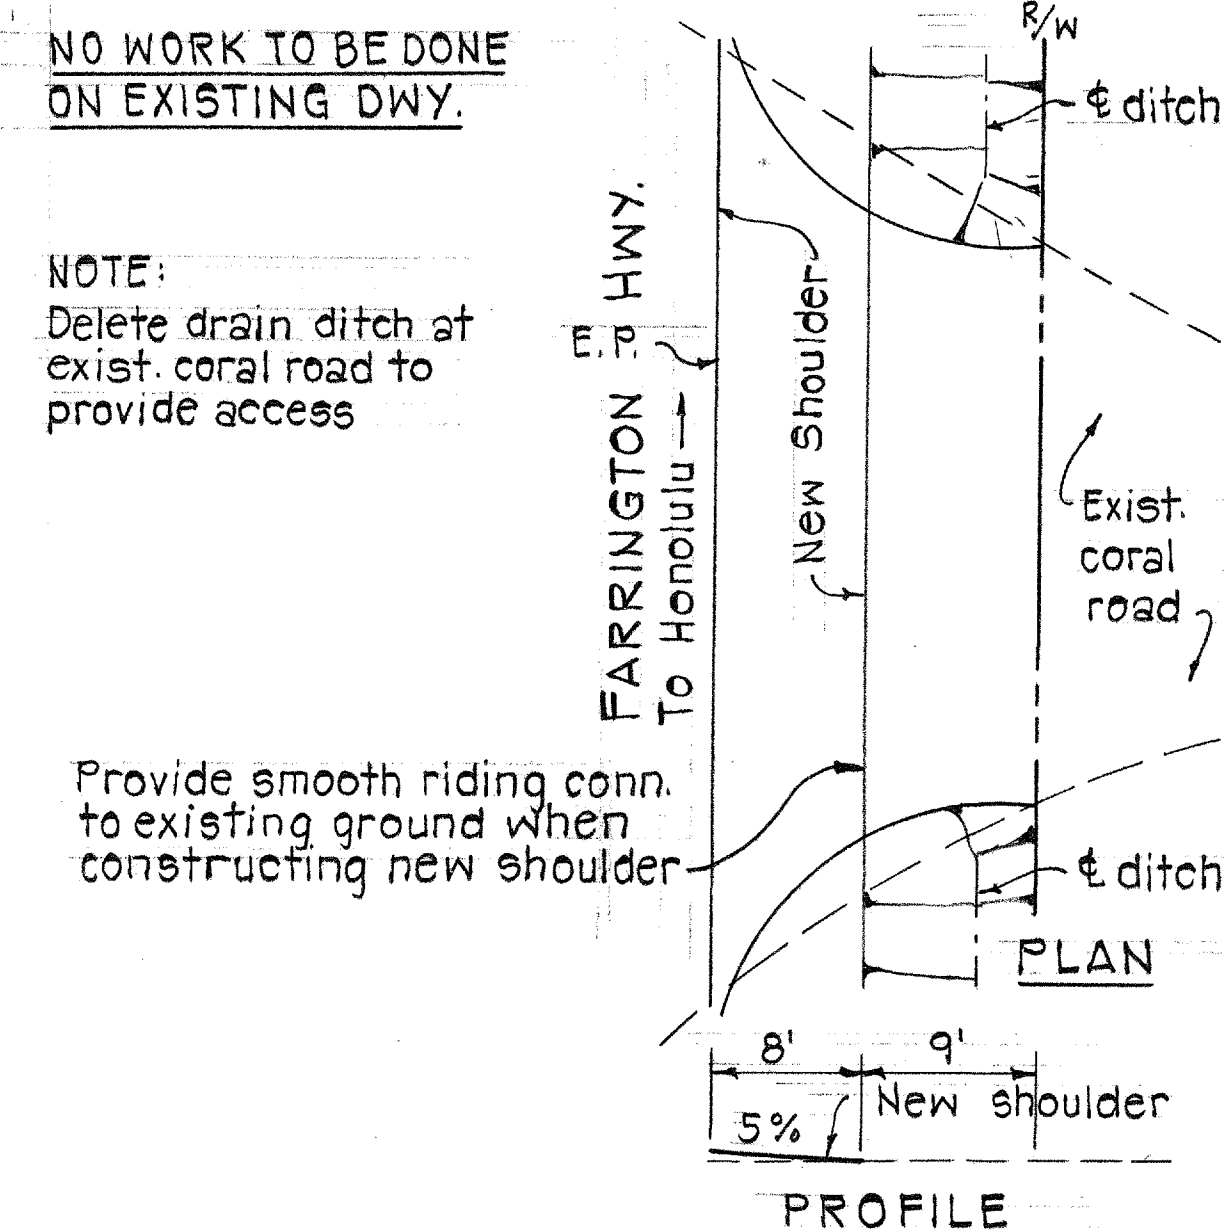

DWY. AT STA. 132+18


# REQUIRED WORK

2" A.C. Mix No. V  
4" Untreated base  
Coral fill & conn.

## EST. QUANT.

A.C. Mix No. V = 2.9 T  
Untr. base = 2.7 C.Y.  
Coral sel. borrow = 1.4 C.Y.  
MC 800 = 7.6 Gal.

Provide smooth riding coral conn. to exist. dwy.

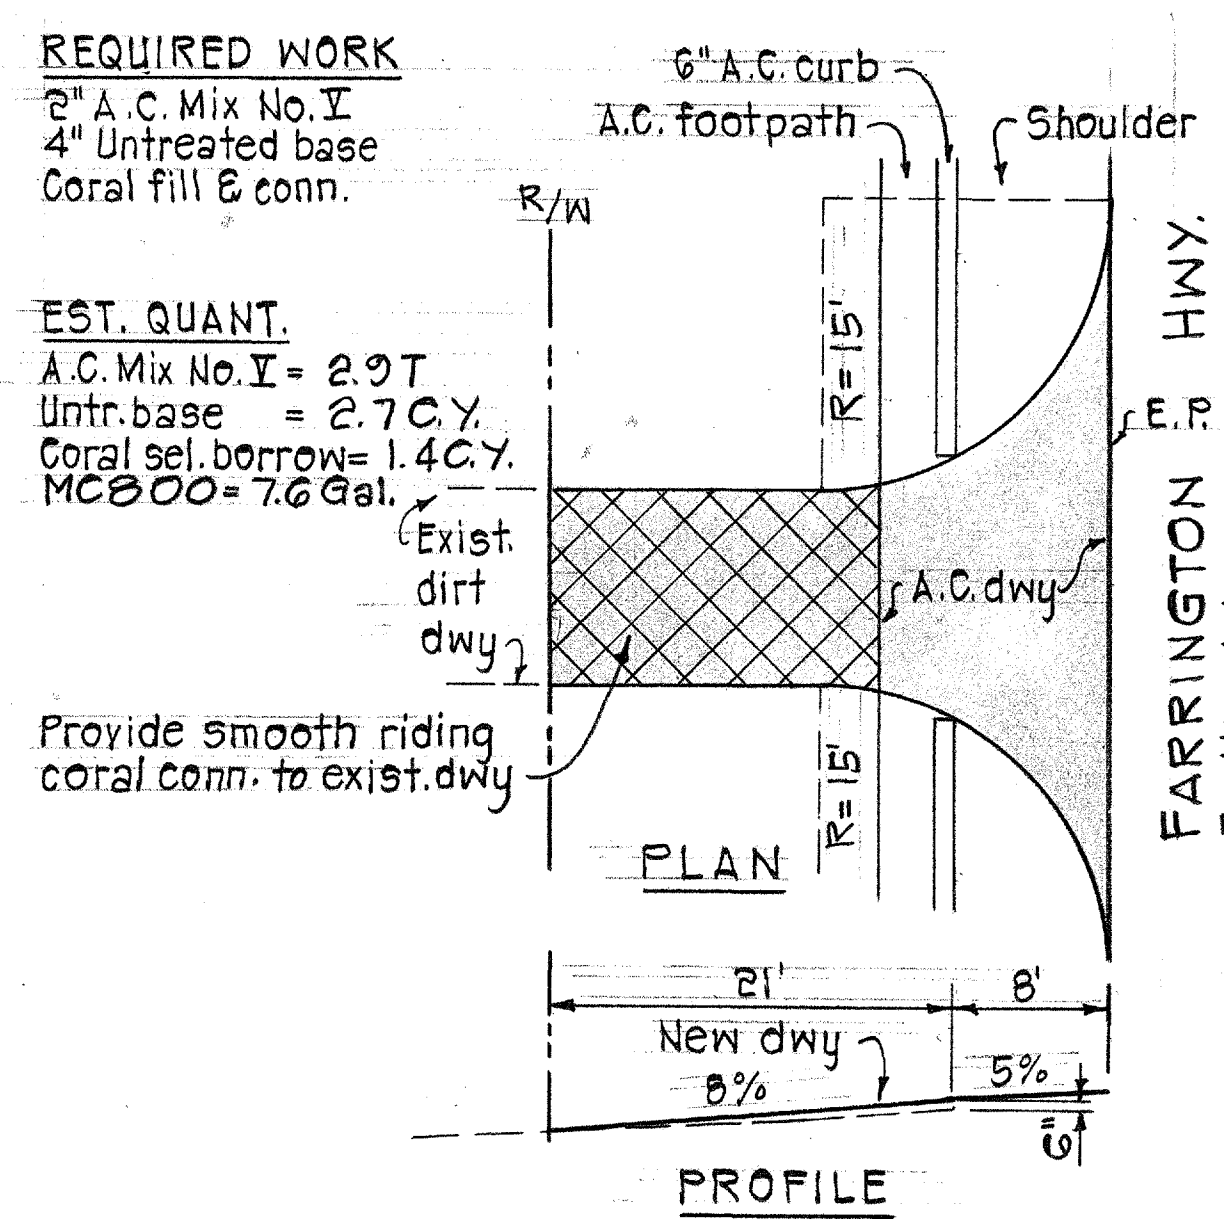

DWY. AT STA. 132+62

# REQUIRED WORK

2" A.C. Mix No. V  
4" Untr. base  
Excavation  
Coral fill & conn.

## EST. QUANT.

A.C. Mix No. V = 3.3 T  
Untr. base = 3.0 C.Y.  
Exc. = 5.2 C.Y.  
Coral sel. borrow = 0.4 C.Y.  
MC 800 = 4.8 Gal.

Provide smooth riding coral conn. to exist. dwy.

Exist. dirt dwy.

21' 8'

New dwy.

4% 5%


PLAN

DWY. AT STA. 136+25

# NO WORK TO BE DONE ON EXISTING DWY.

NOTE:  
Delete drain ditch at exist. dirt road to provide access

Excavation for smooth riding conn. from new shoulder to exist. dirt road at R/W to be considered with cross section quant.

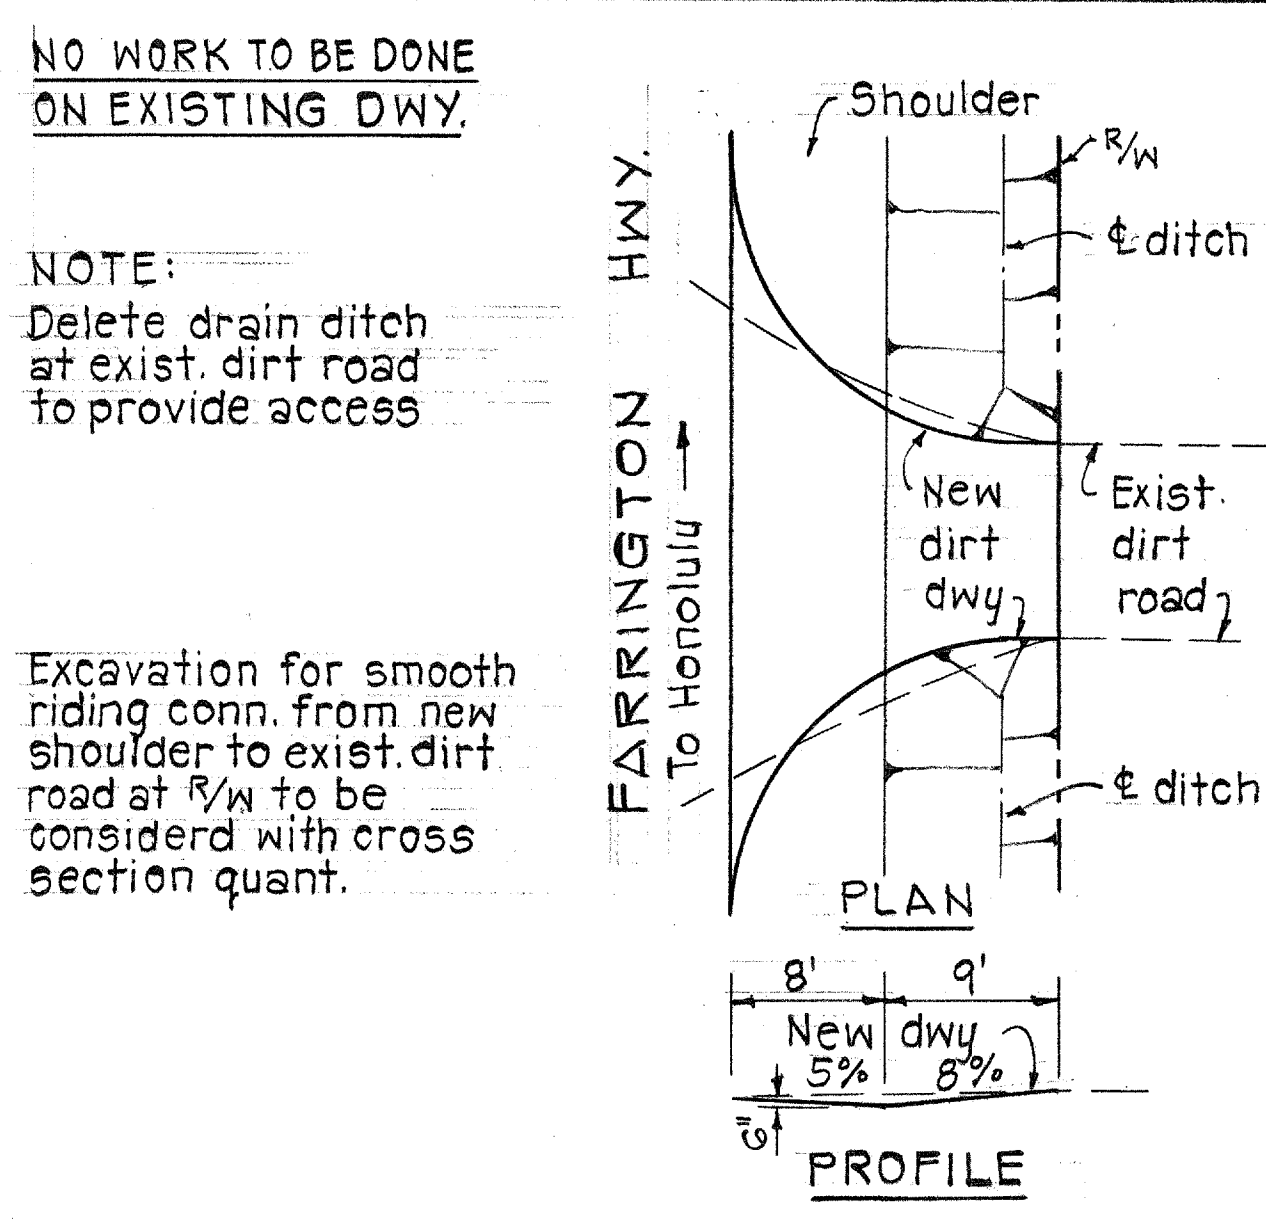


DWY. AT STA. 138+65

# NO WORK TO BE DONE ON EXISTING DWY.

NOTE:  
Delete drain ditch at exist. dirt road to provide access

Provide smooth riding conn. to exist. ground when constructing new shoulder

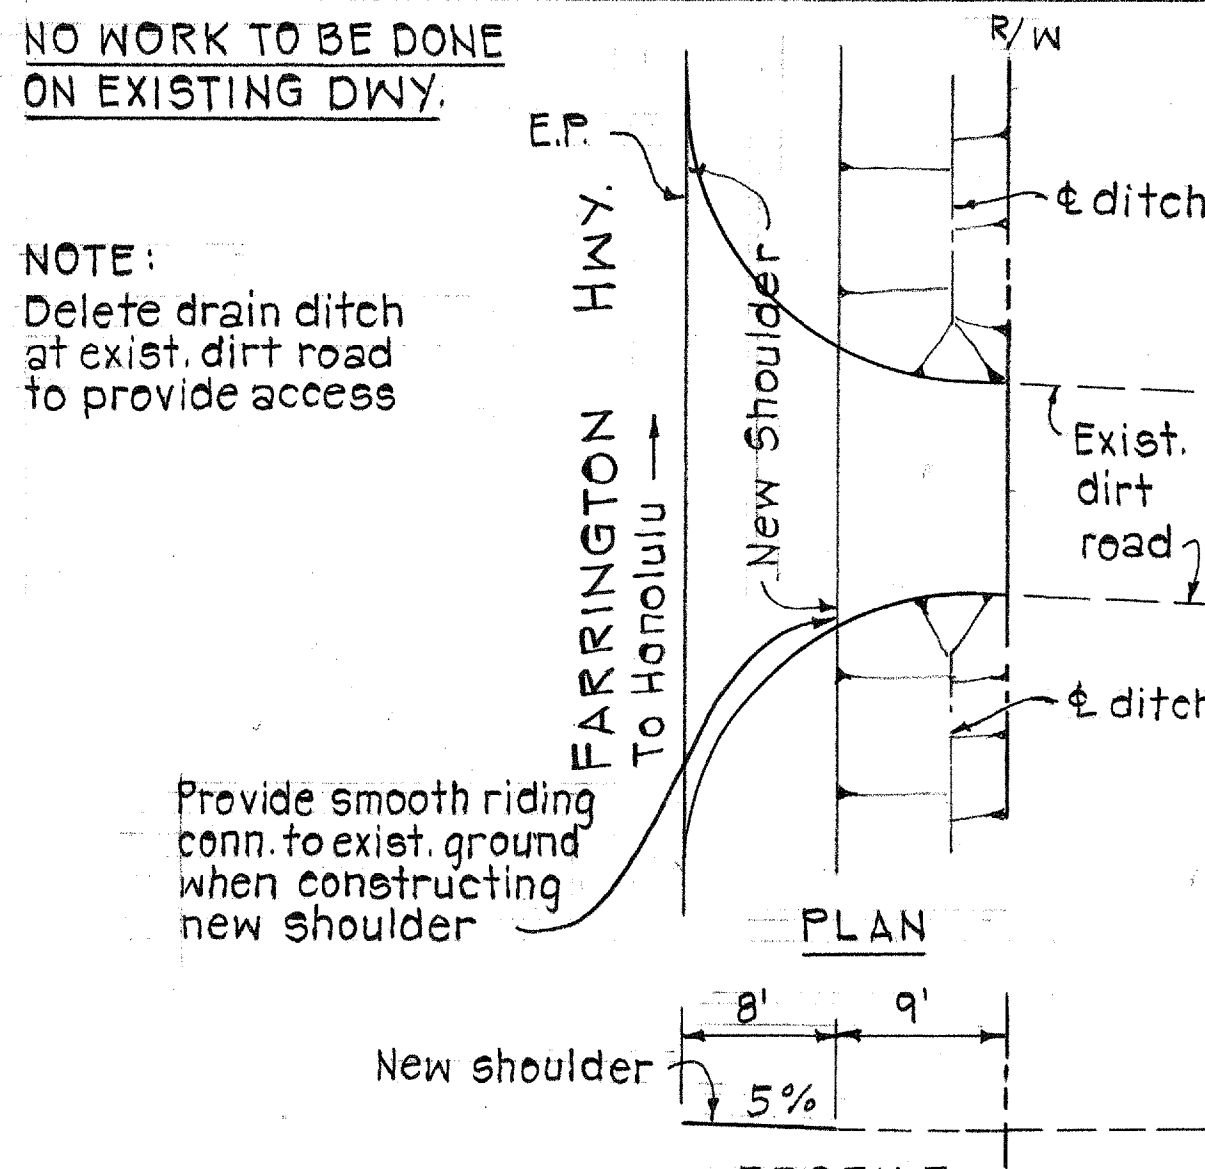


DWY. AT STA. 125+65

# NO WORK TO BE DONE ON EXISTING DWY.

NOTE:  
Delete drain ditch at exist. dirt road to provide access


Provide smooth riding conn. to exist. ground when constructing new shoulder

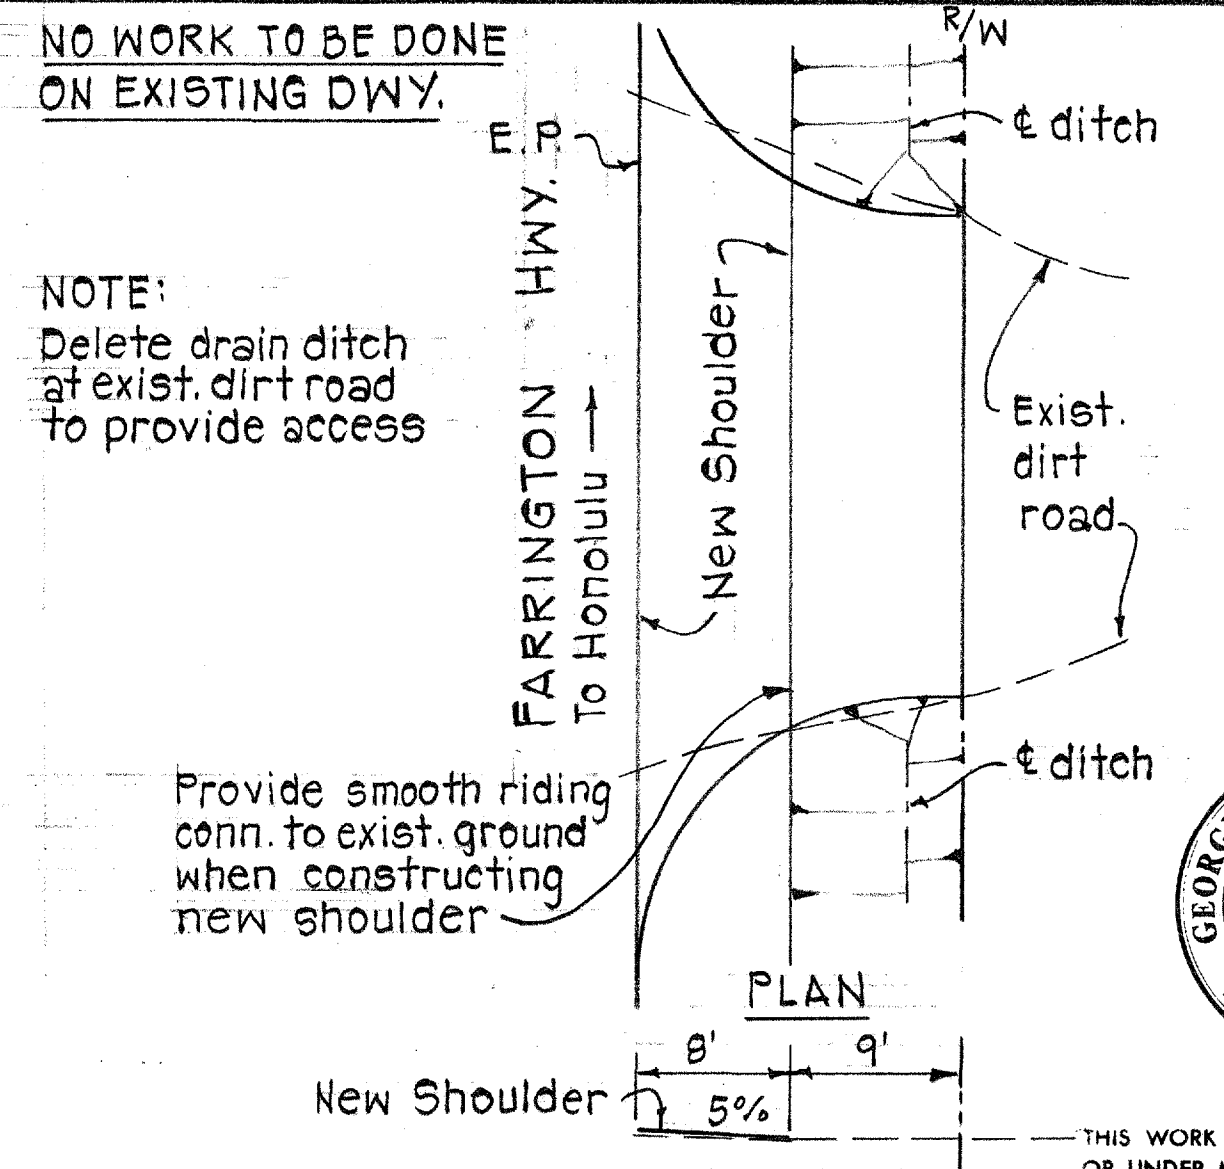

DWY. AT STA. 135+18

# NOTES:

1. Driveway connections shall be constructed of the same or better material as existing.
2. A.C. concrete pavement, untreated base course, prime coat, tack coat, coral select borrow with MC 800, and excavation for driveways shall be paid for under respective roadway items.
3. See sht. 20 for Typical A.C. Driveway Section.
4. All coral driveways shall have MC 800 bituminous seal coat.
5. For driveways, excavation from E.P. to outside edge of A.C. curb, is indicated on the cross-sections and therefore not duplicated in the Estimated Quantity of Work for Driveways.
6. For detail of A.C. footpath transition at driveways see sht. 19.
7. All changes in driveway grade shall be rounded to provide a smooth transition.

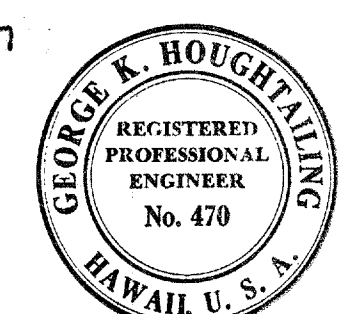

THIS WORK WAS PREPARED BY ME OR UNDER MY SUPERVISION.

George K. Houghtaling  
Signature

## STATE OF HAWAII DEPARTMENT OF TRANSPORTATION HIGHWAYS DIVISION

### DRIVEWAY DETAILS














FARRINGTON HIGHWAY WIDENING  
PROJECT 900B-02-68  
UNIT 2

SCALE: 1" = 10'

SHEET No. 7 OF 8 SHEETS

| DATE      | SURVEY PLOTTED BY |
|-----------|-------------------|
|           |                   |
| PLAN      | TRACED BY         |
|           |                   |
| NOTE BOOK | QUANTITIES BY     |
|           |                   |
| NO.       | CHECKED BY        |
|           |                   |



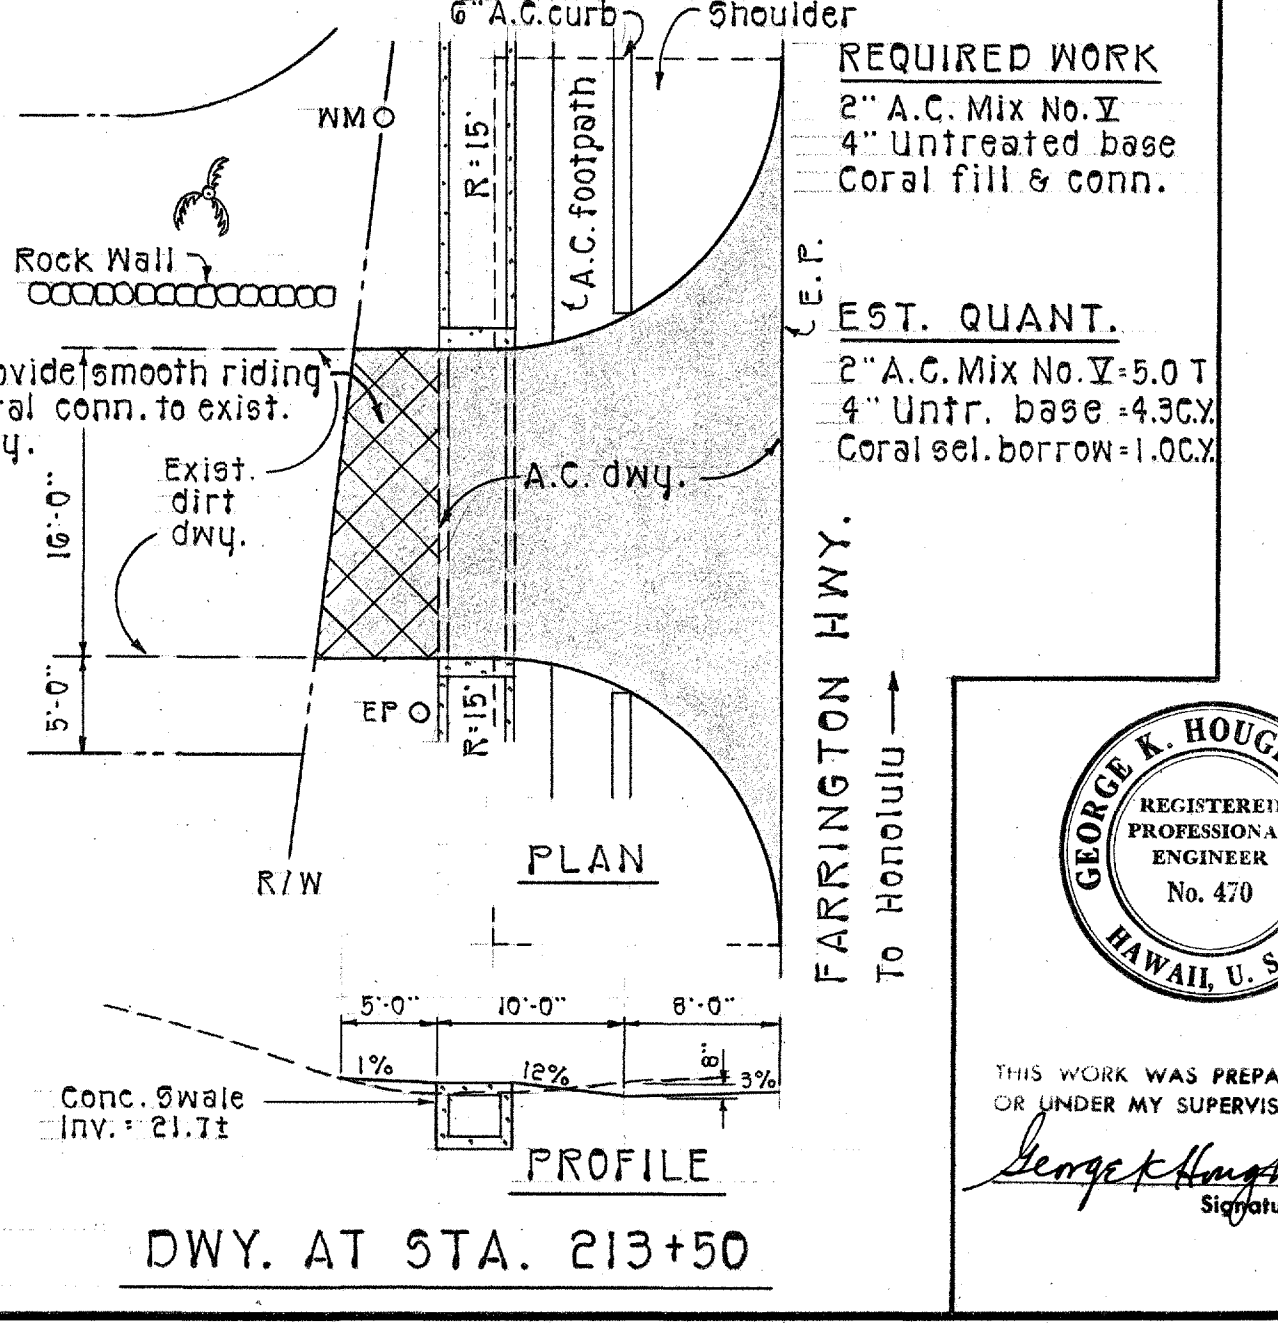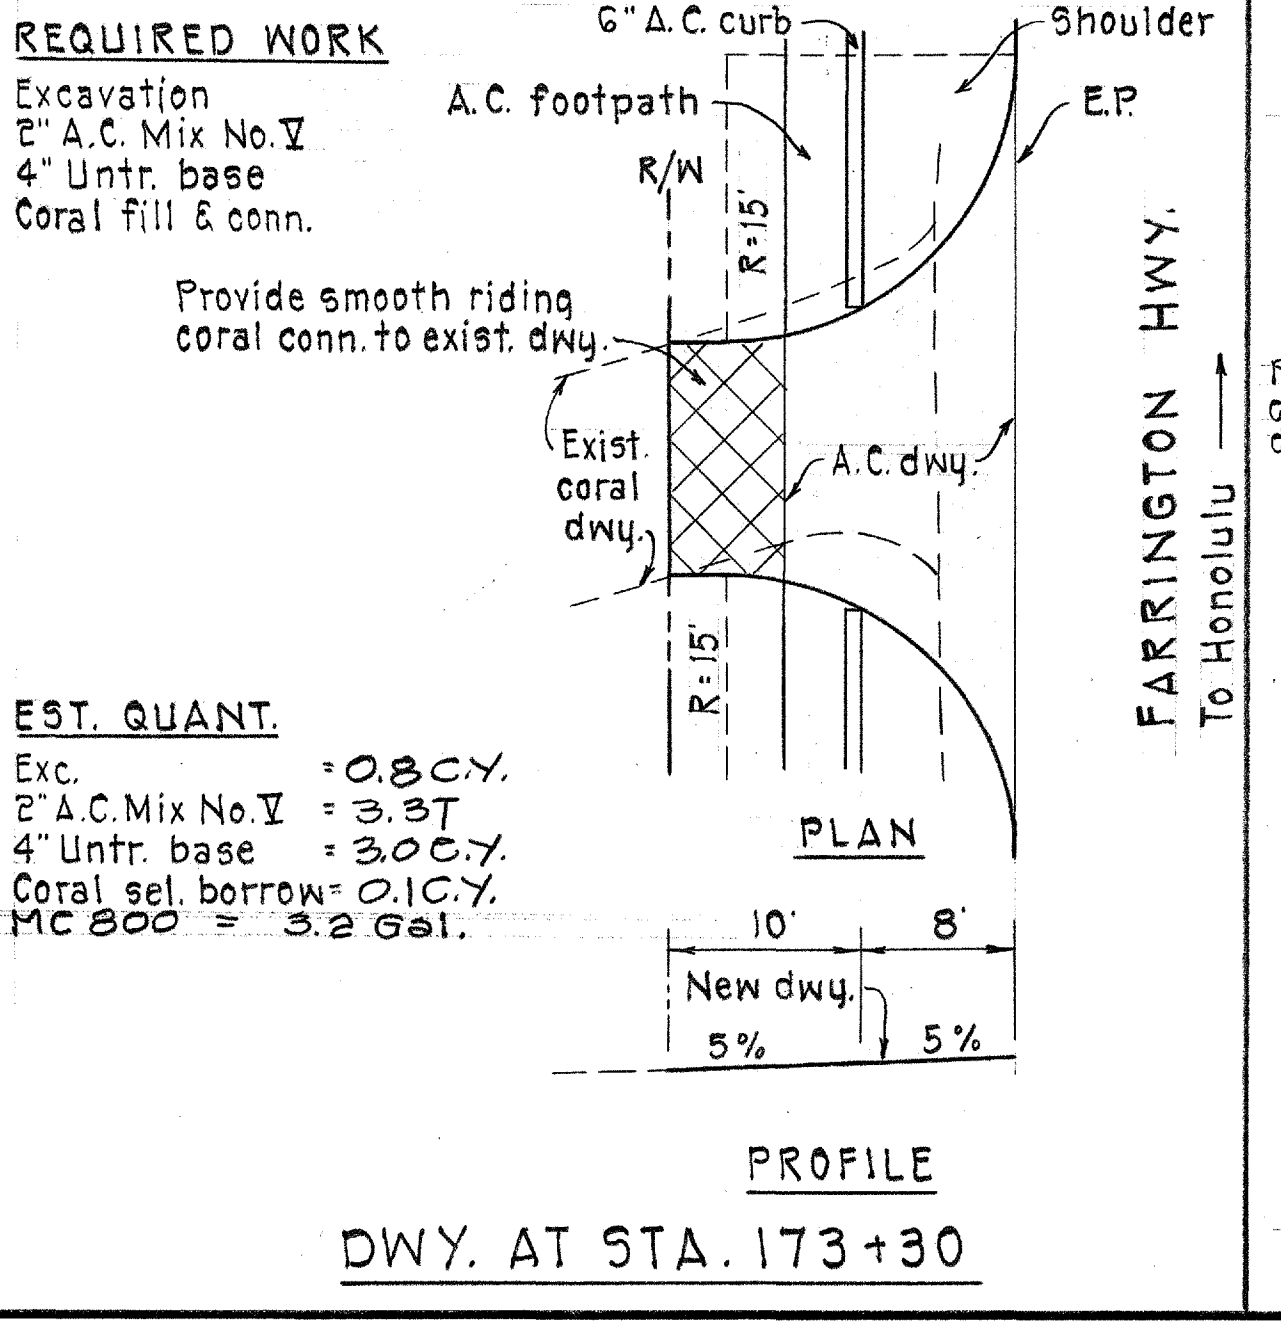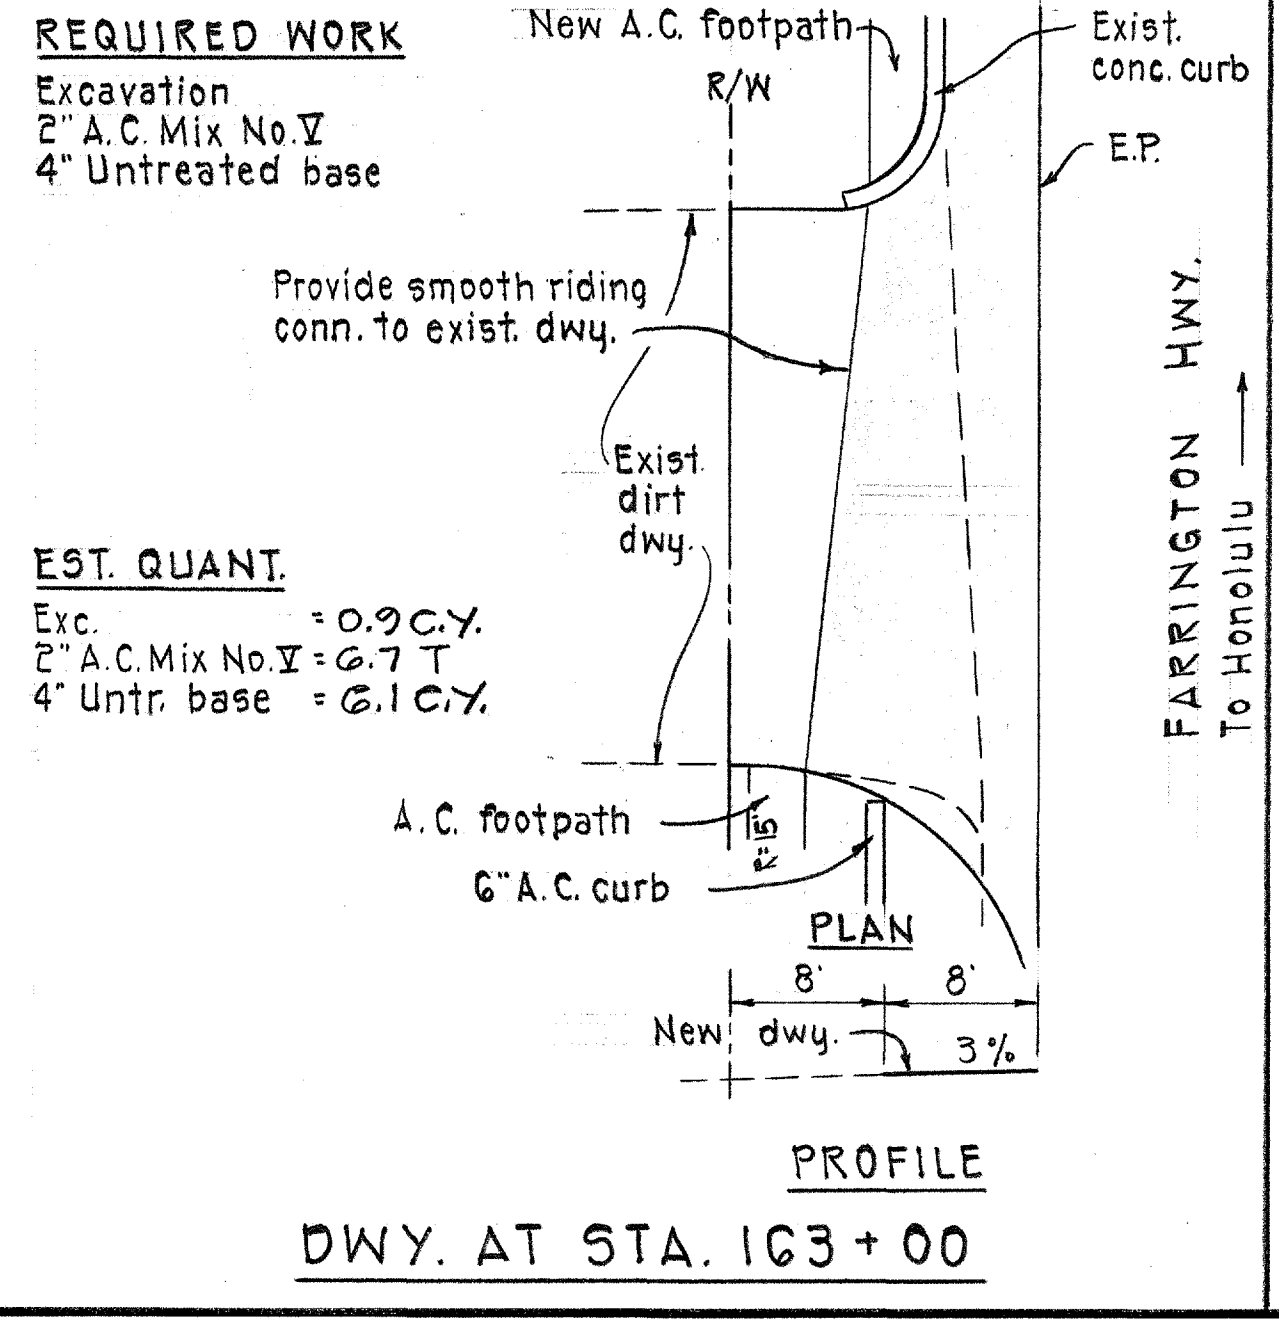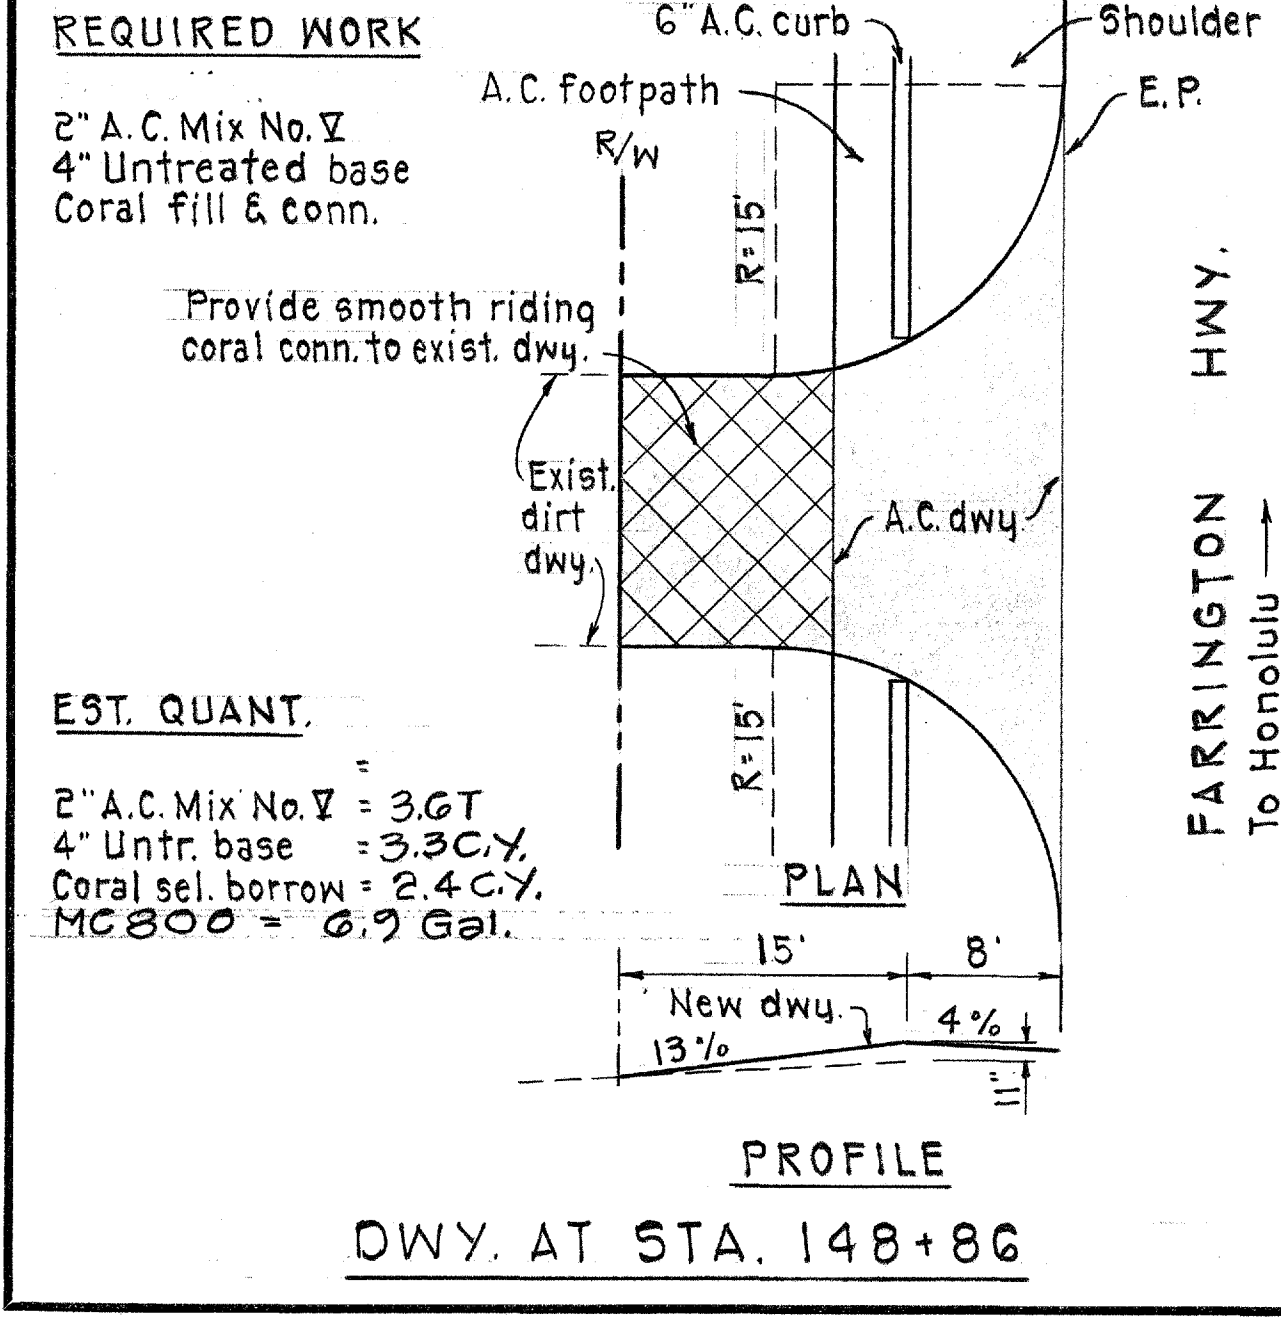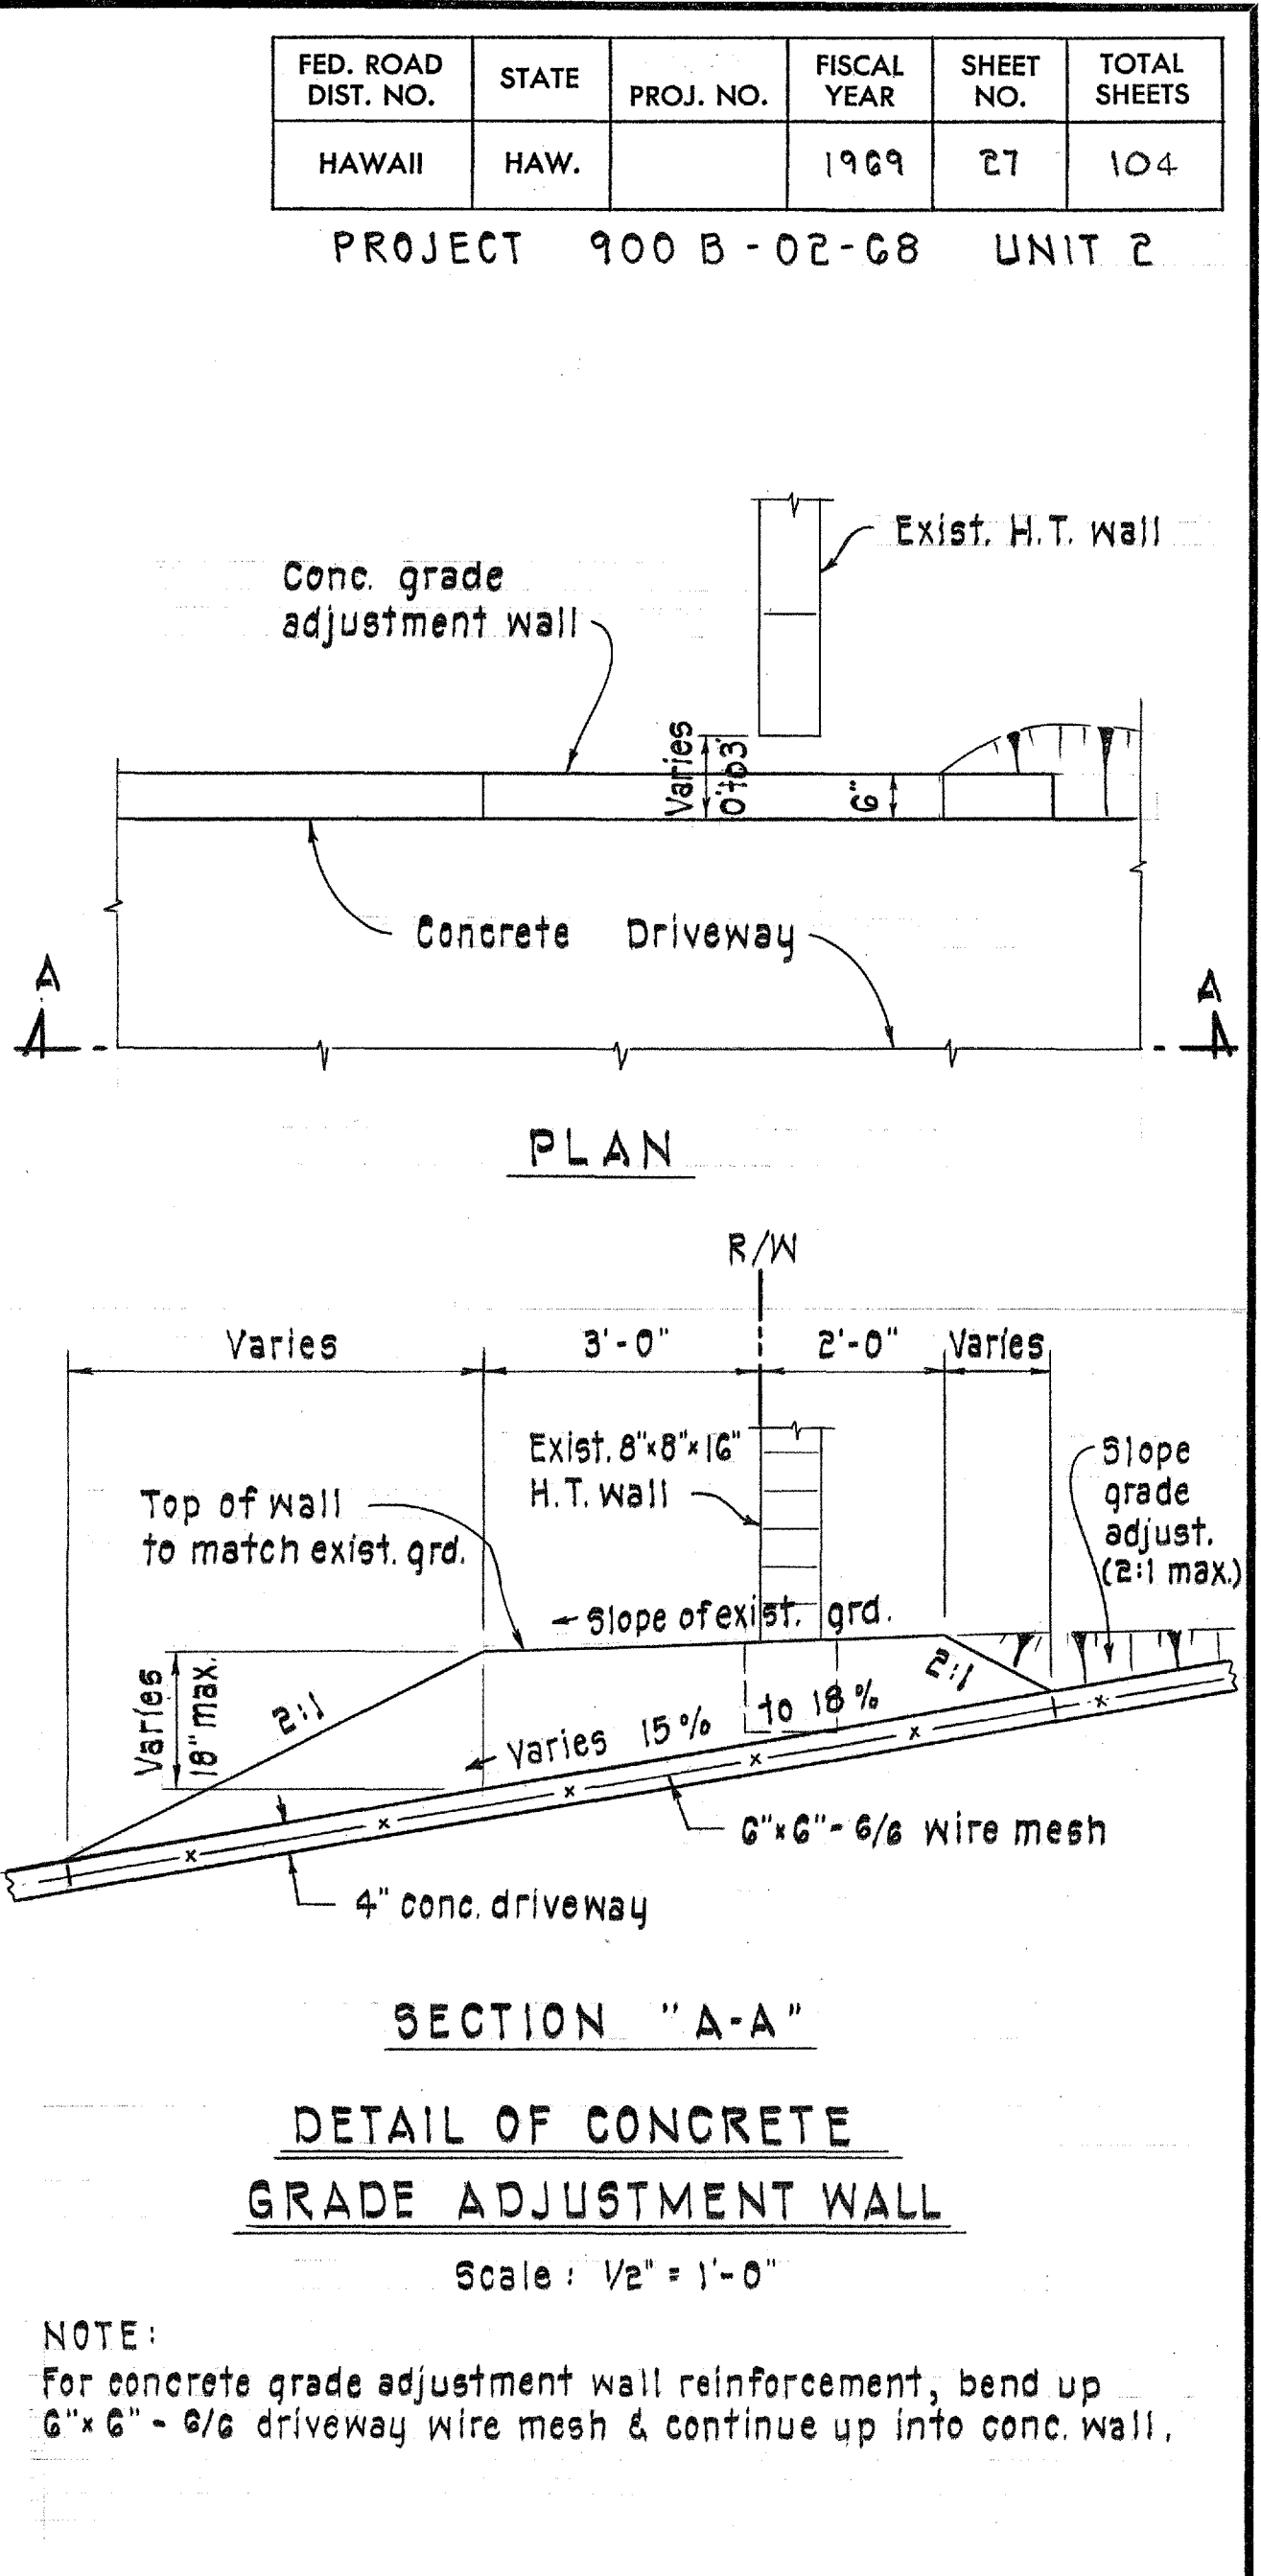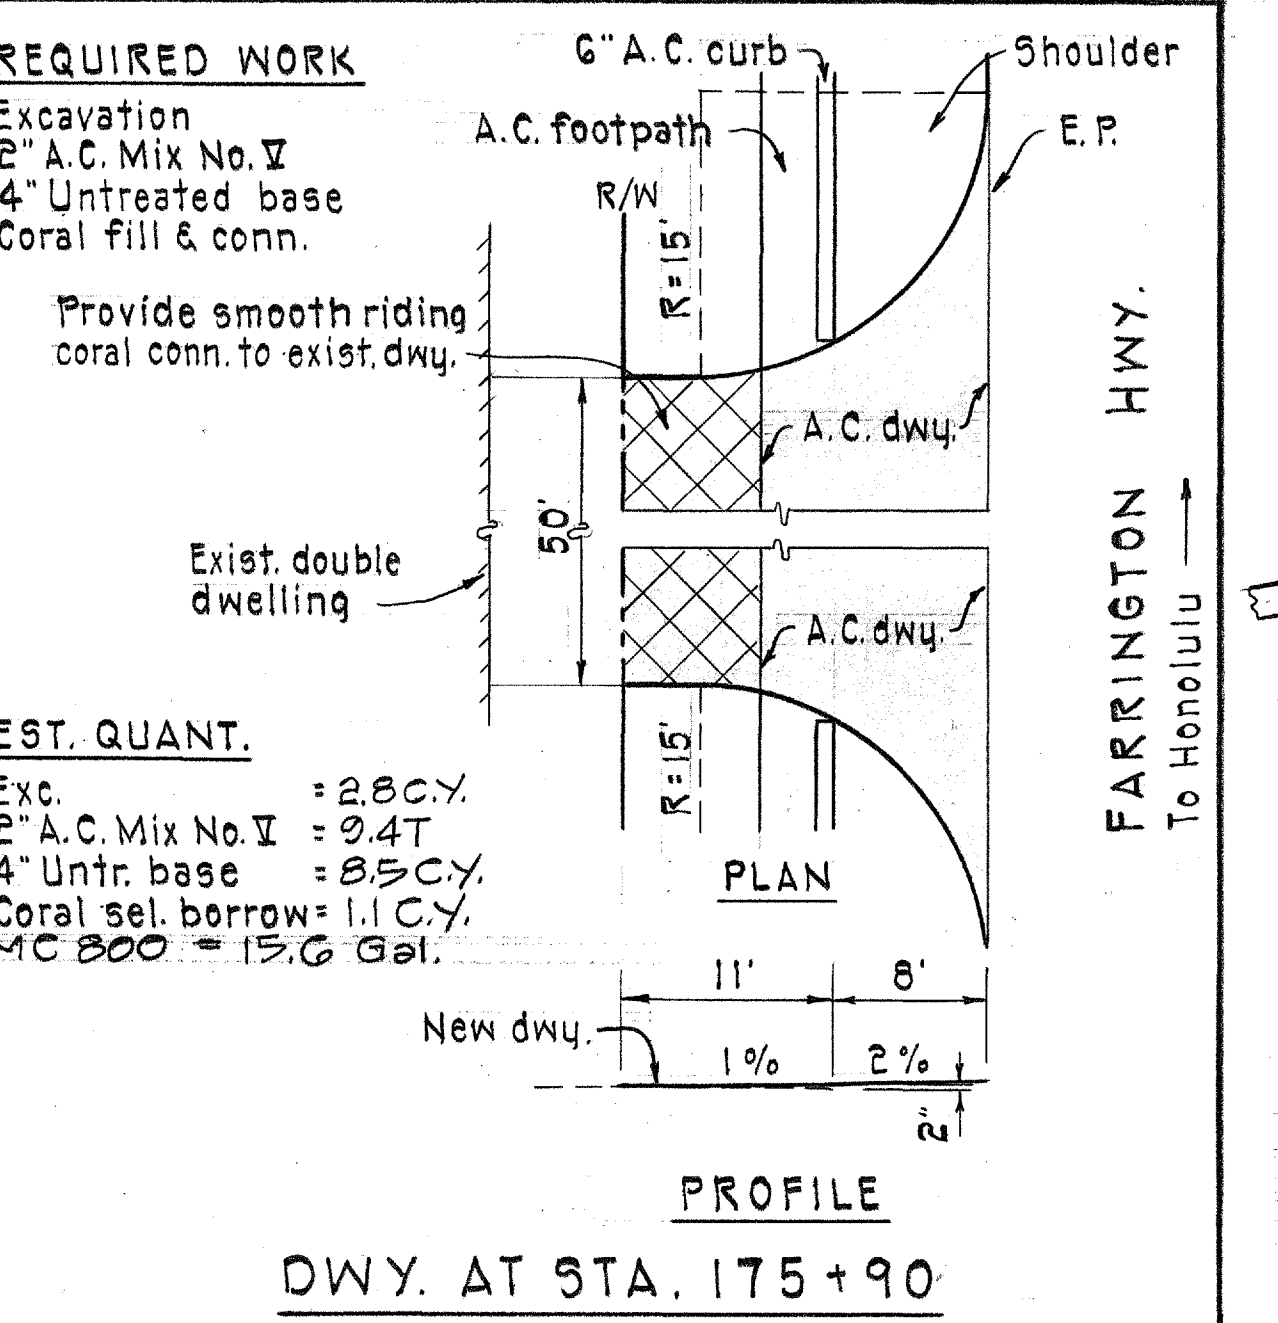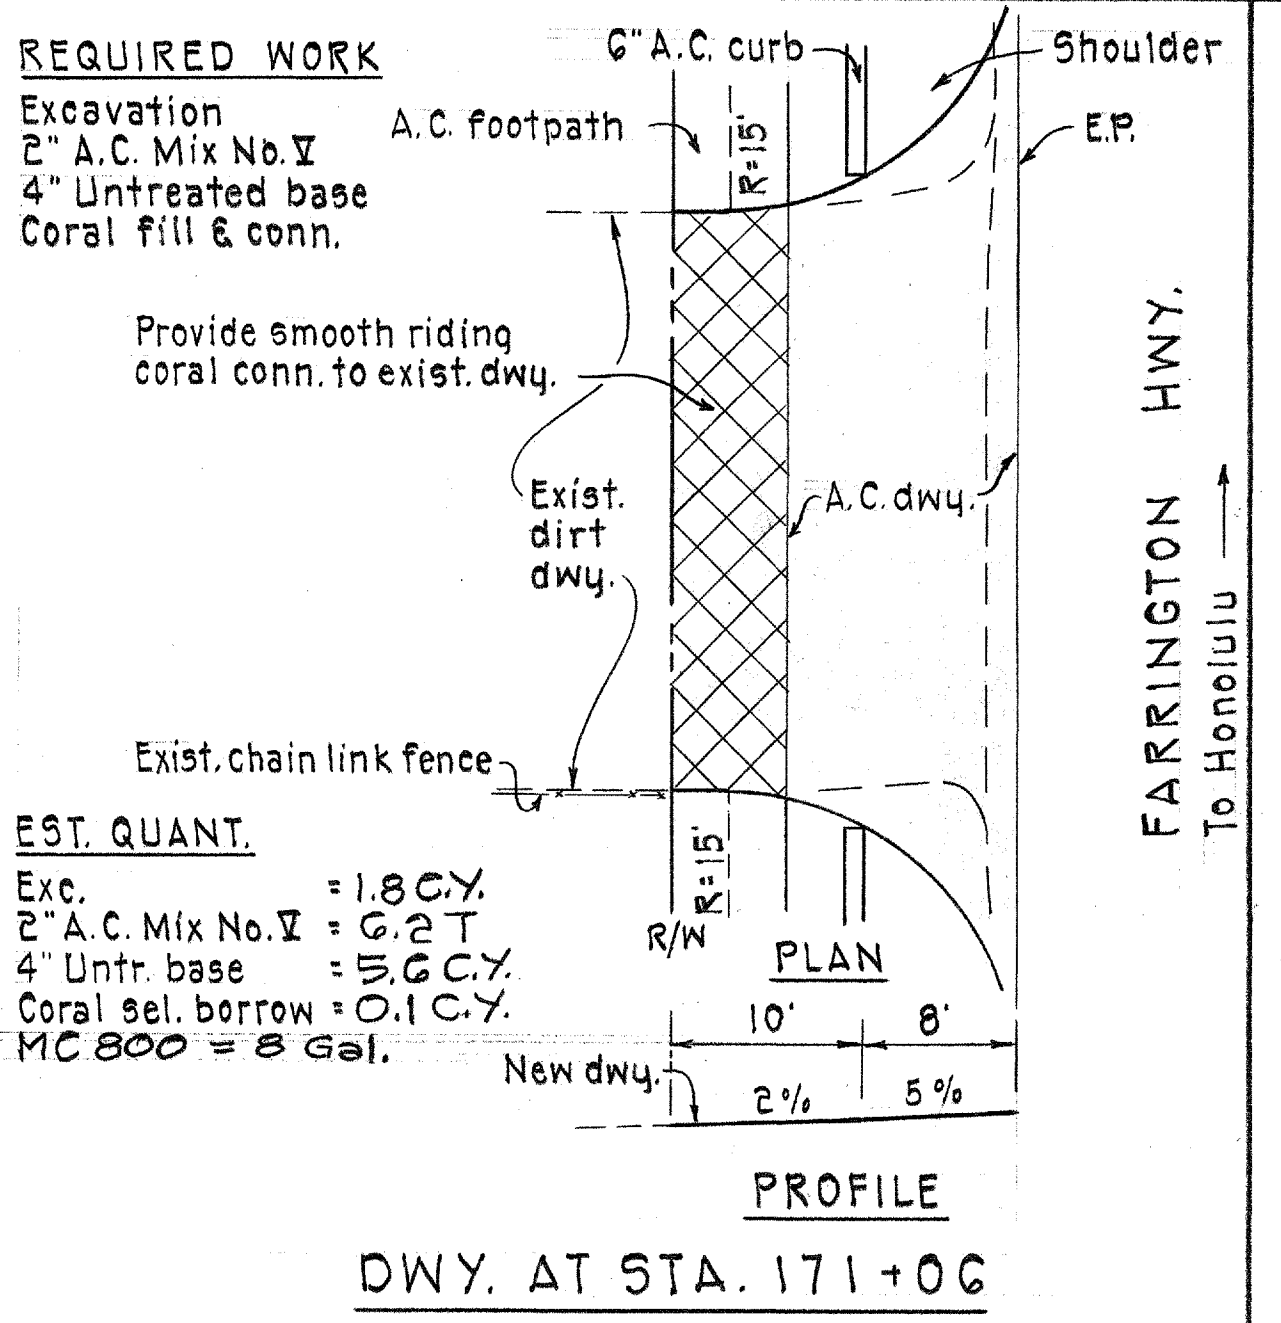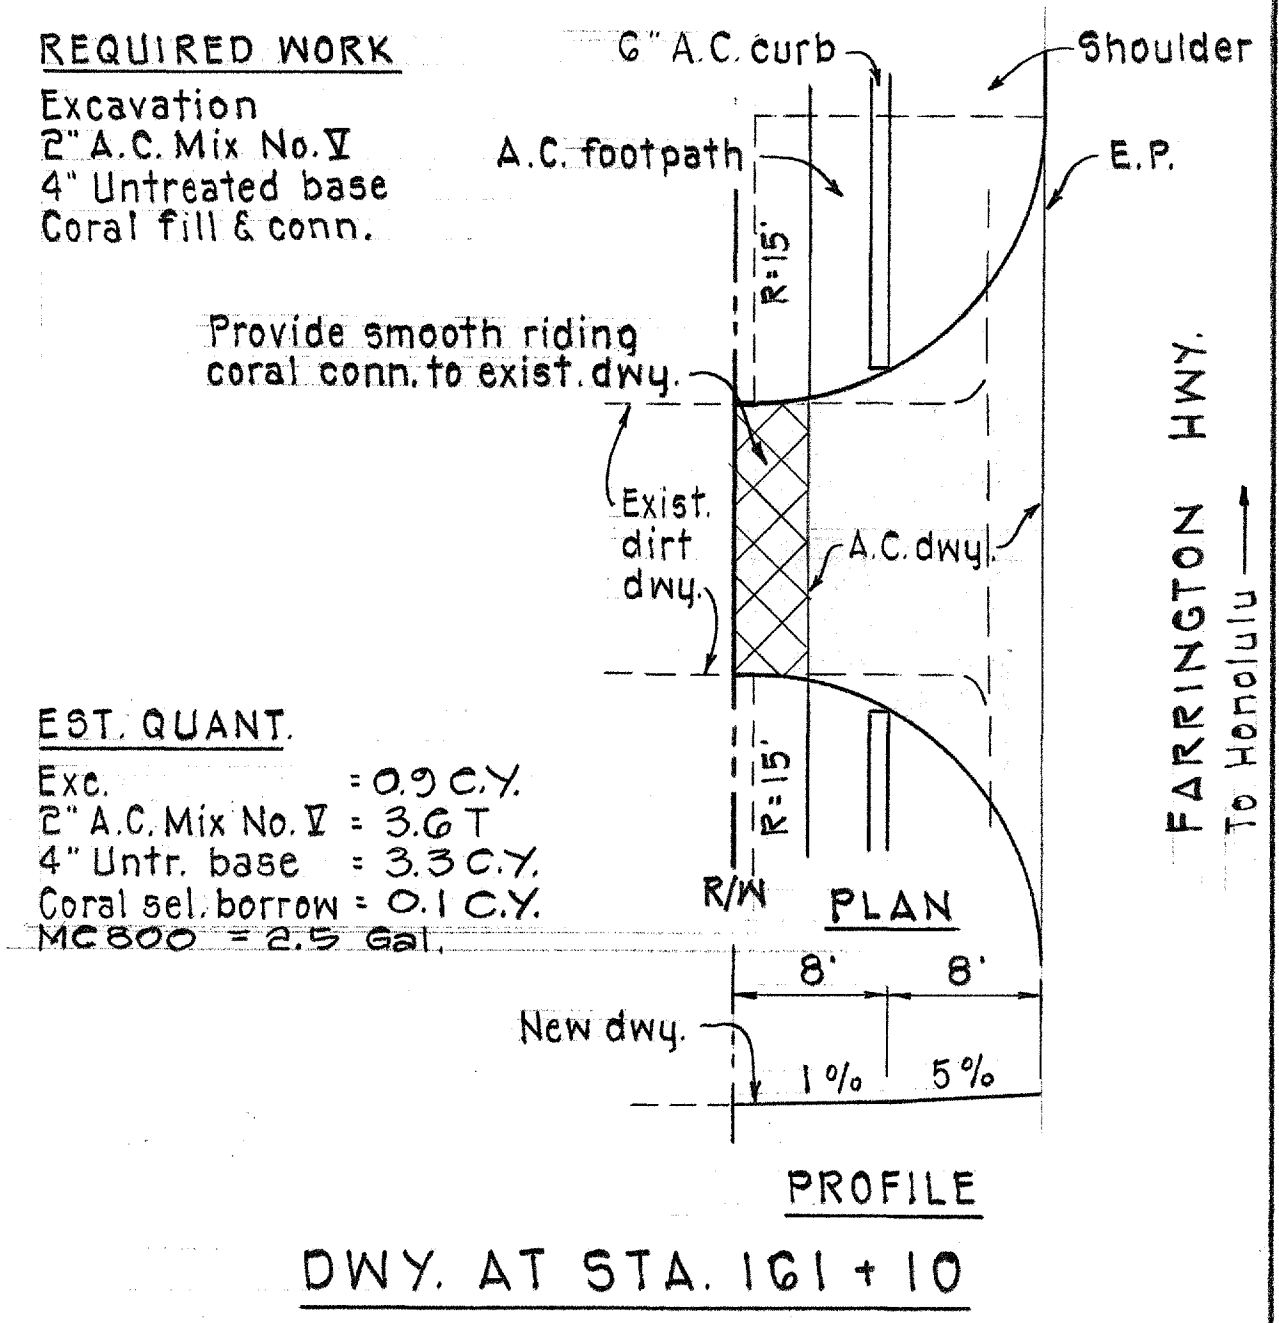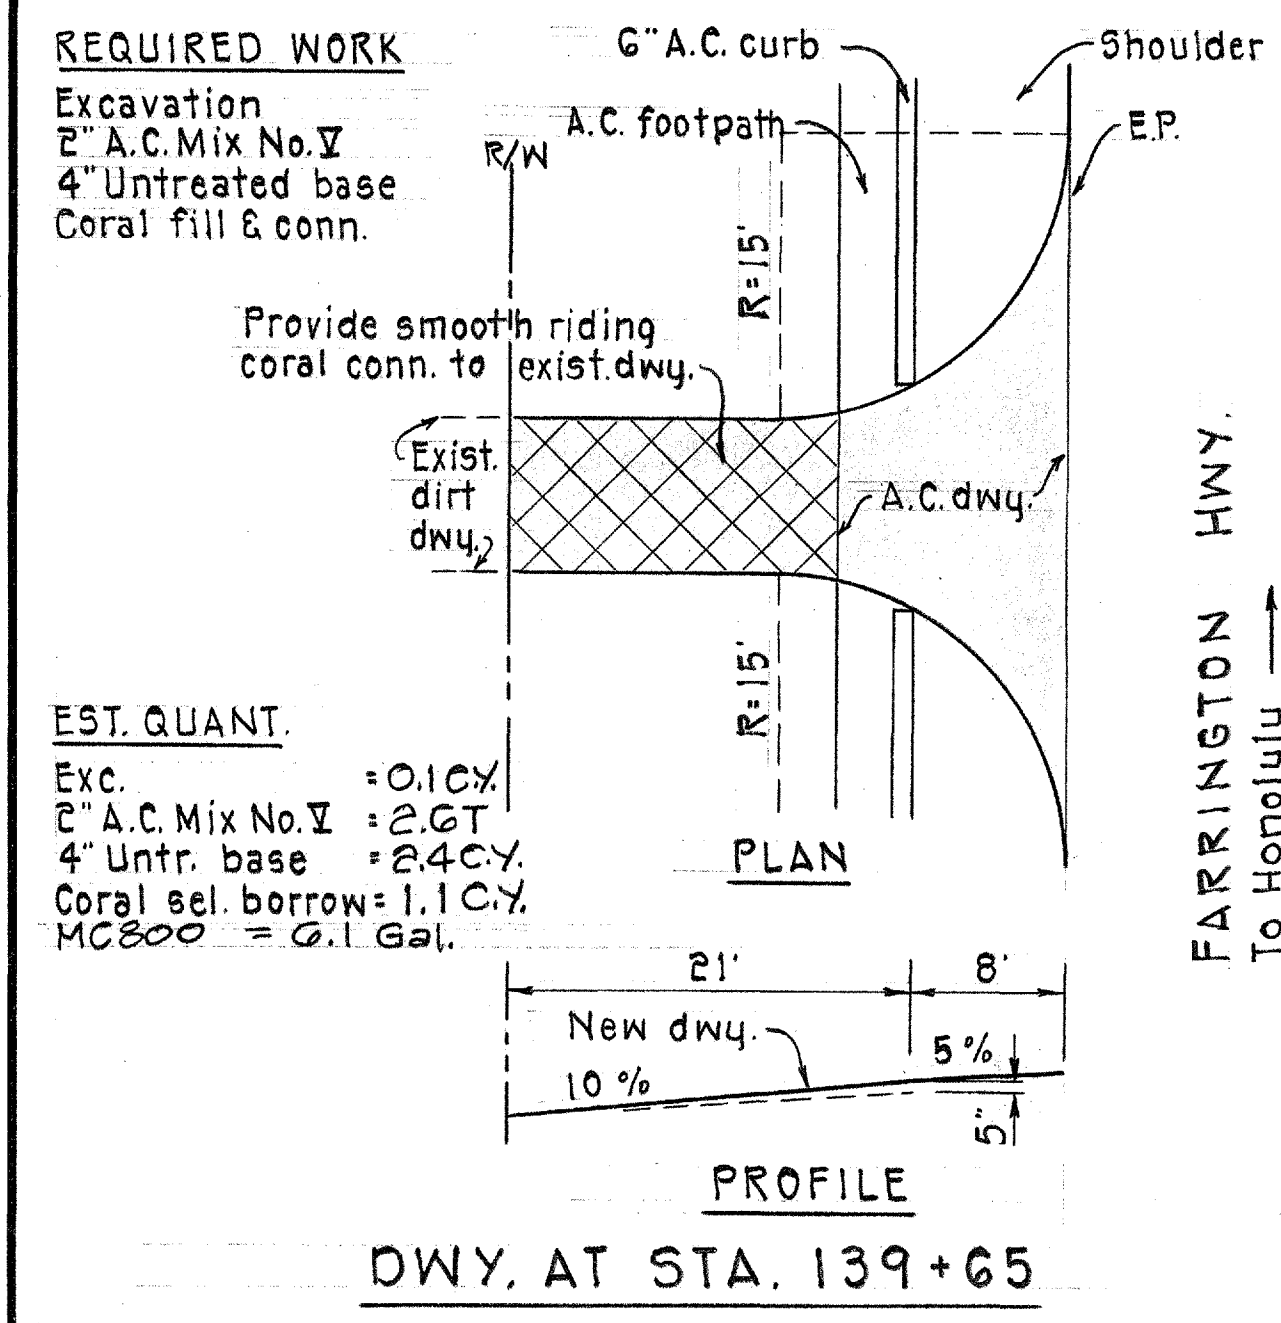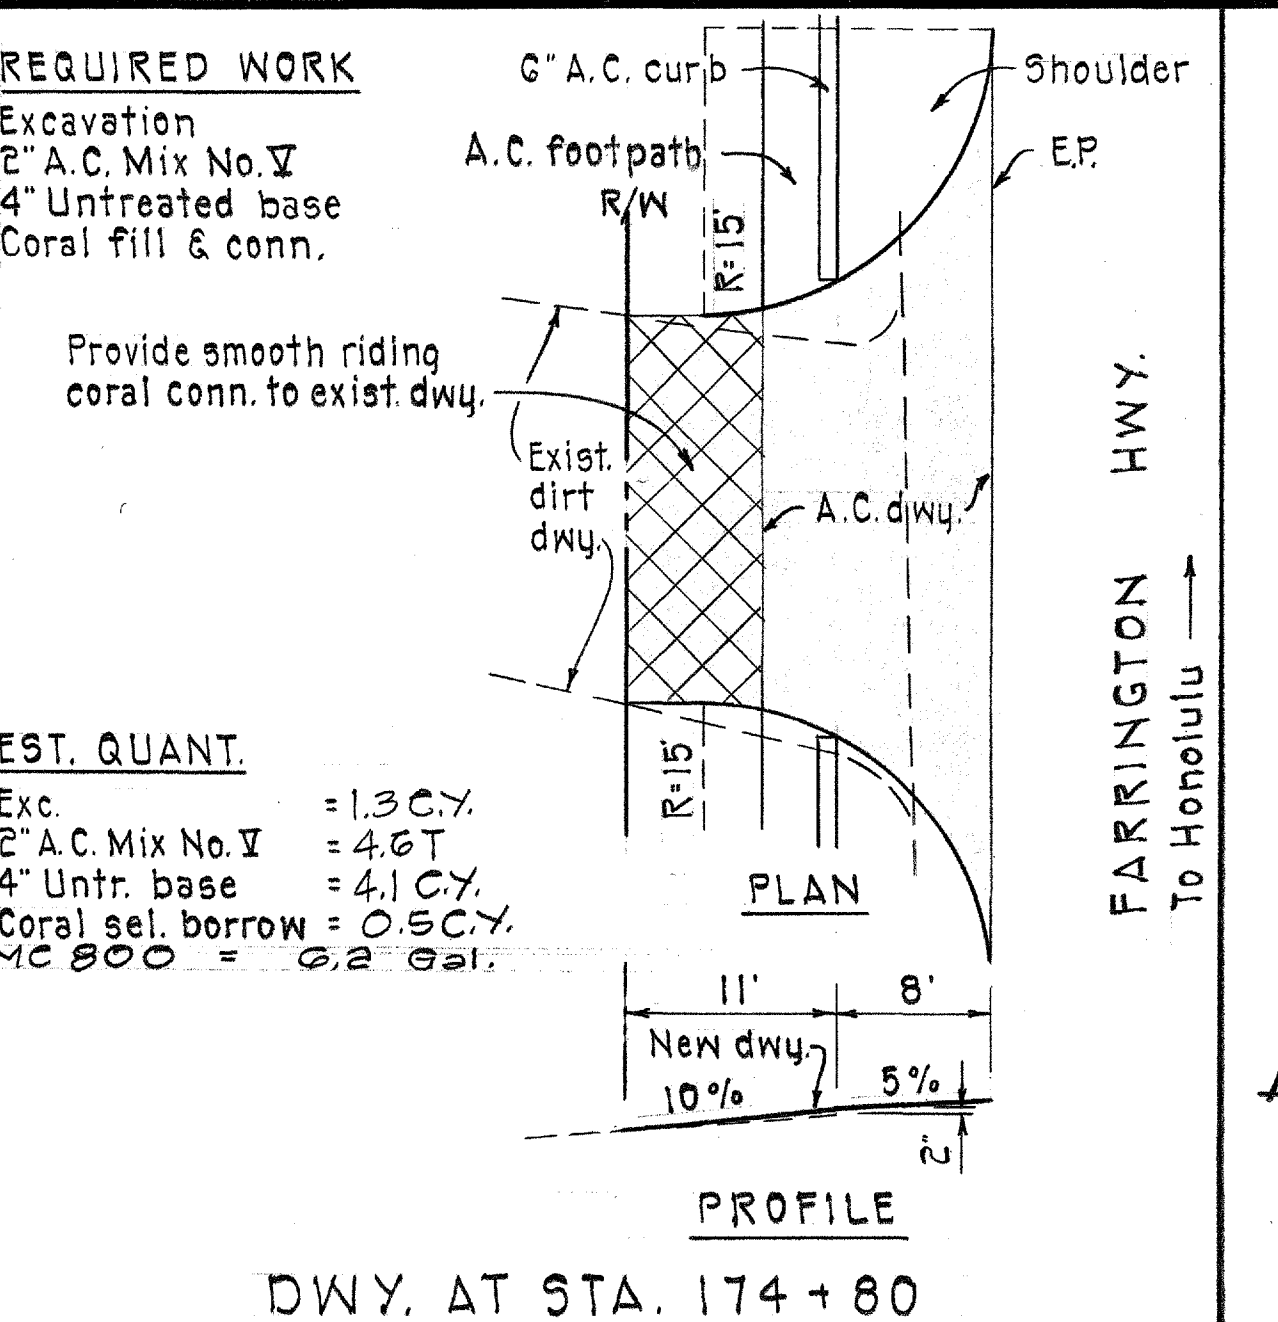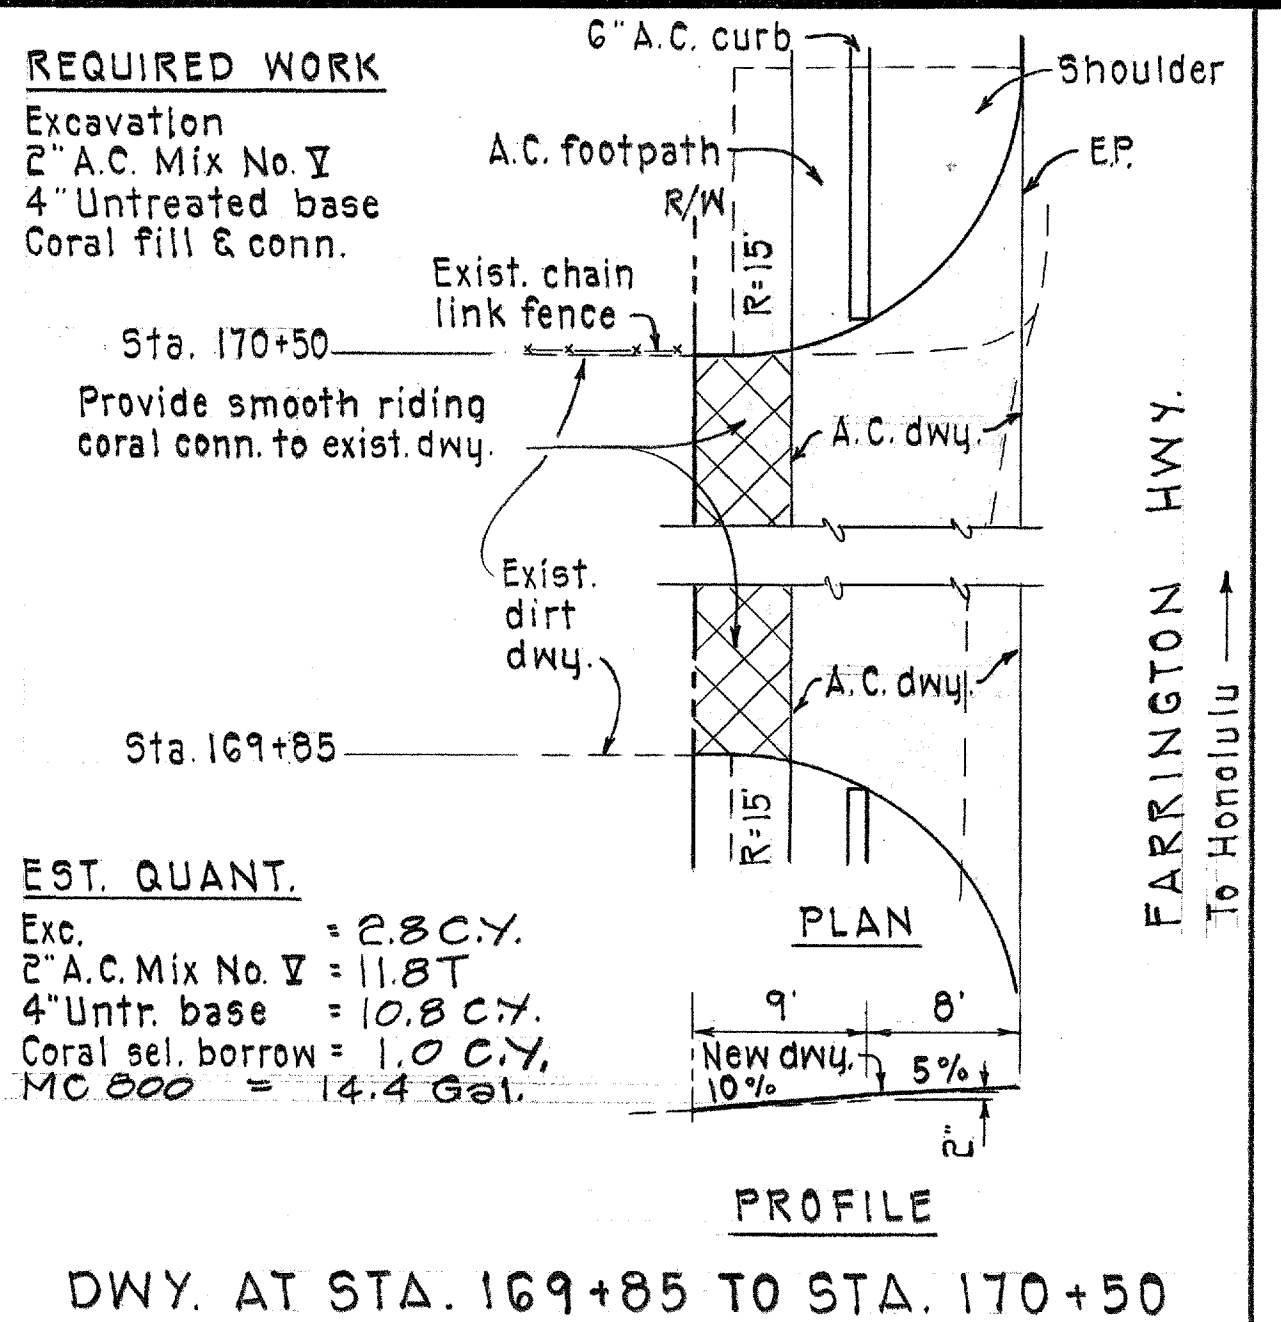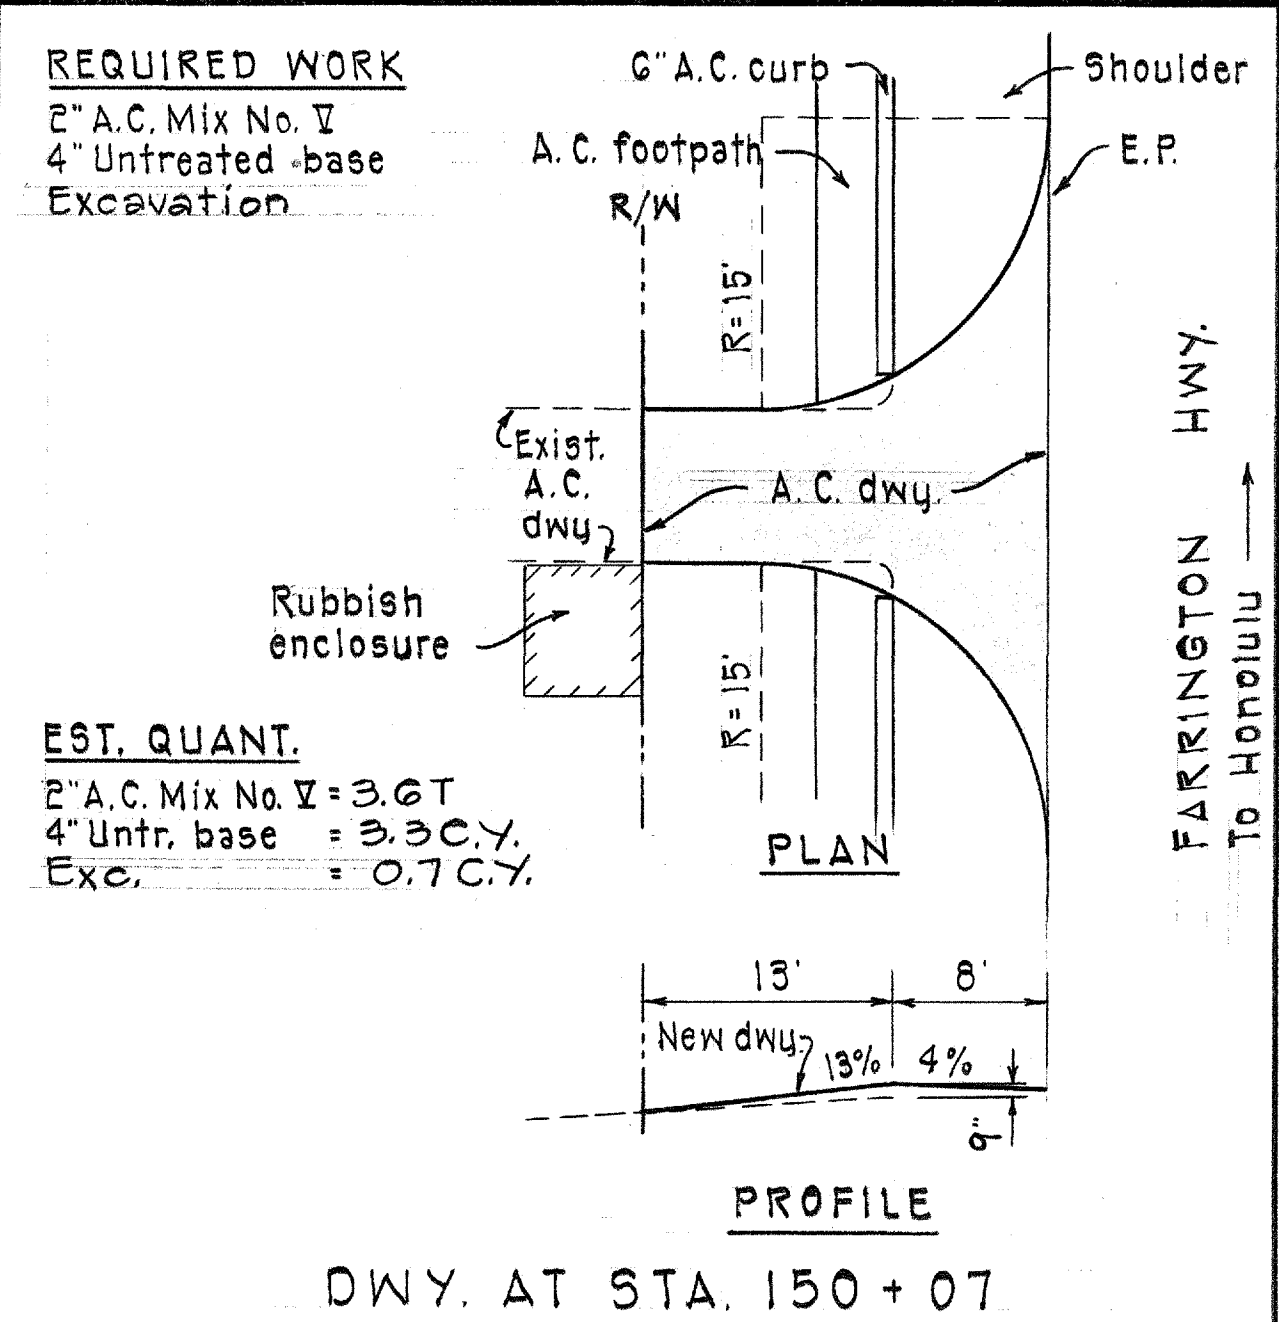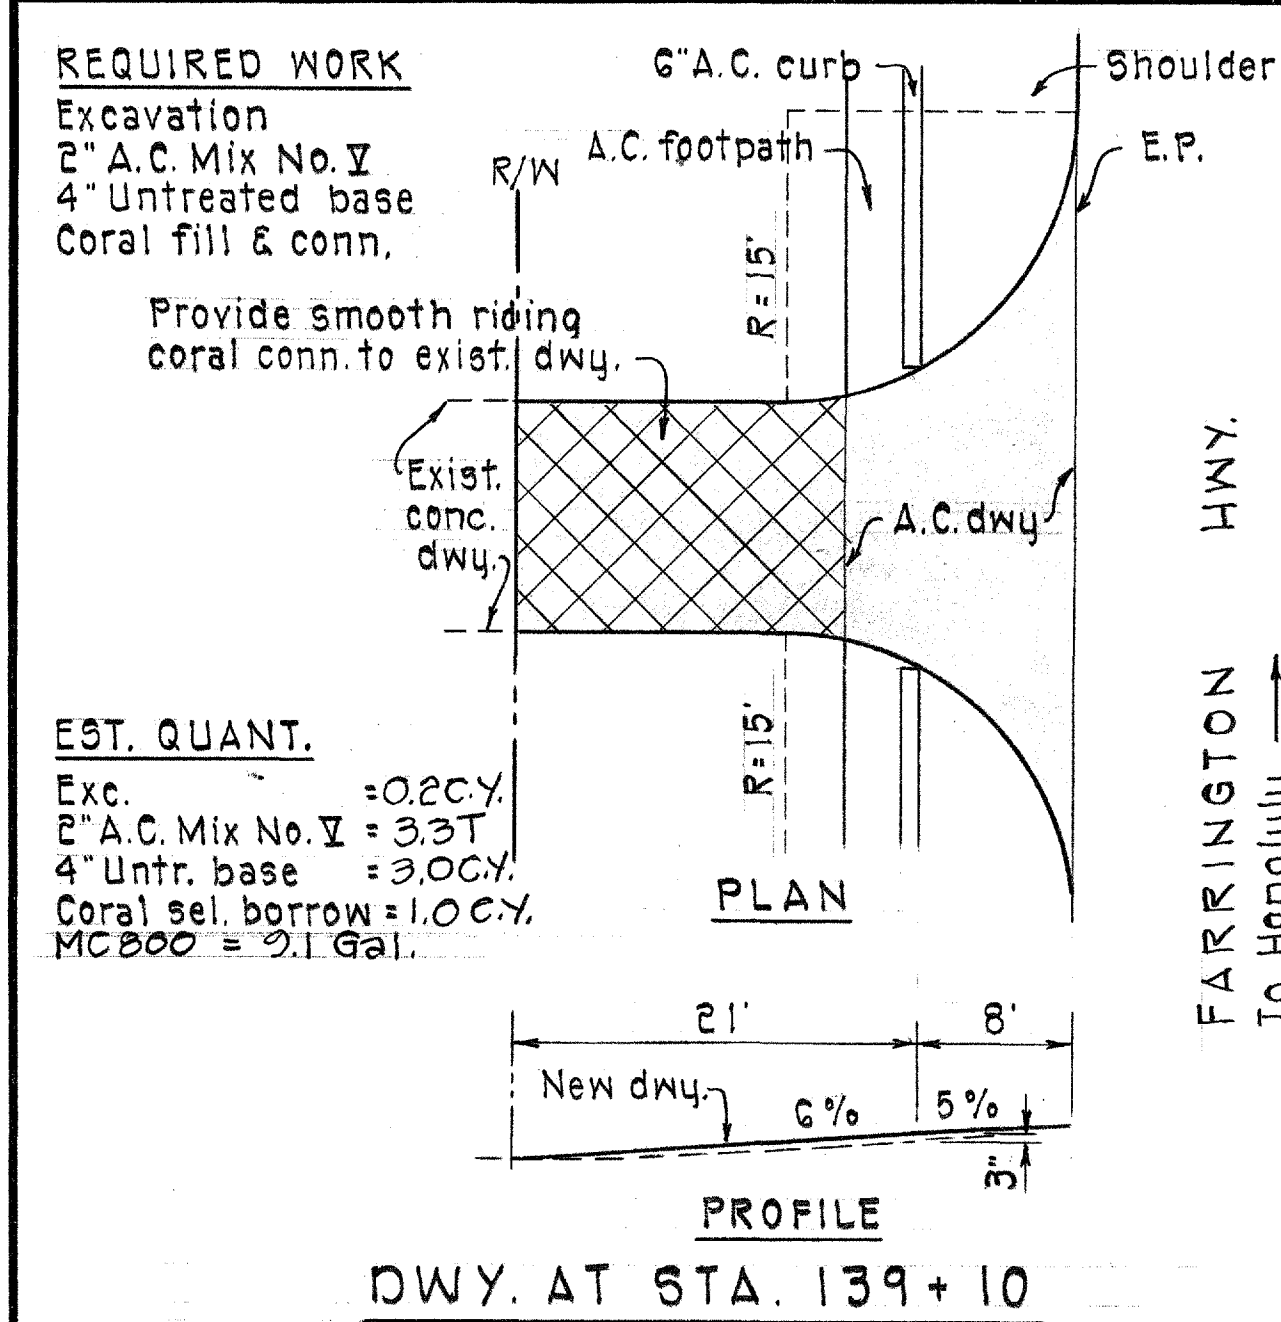

**NOTES:**

- Driveway connections shall be constructed of the same or better materials as existing.
- A.C. concrete pavement, untreated base course, prime coat, tack coat, coral select borrow with MC 800, and excavation for driveways shall be paid for under respective roadway items.
- See sht. 20 for Typical A.C. Driveway Sections.
- All coral driveways shall have MC 800 Bituminous seal coat.
- For driveways, excavation from E.P. to outside edge of A.C. curb, is indicated on the cross-sections and therefore not duplicated in the Estimated Quantity of Work for Driveways.
- For detail of A.C. footpath transition at driveways see sht. 19.
- All changes in driveway grade shall be rounded to provide a smooth transition.

STATE OF HAWAII  
DEPARTMENT OF TRANSPORTATION  
HIGHWAYS DIVISION

DRIVEWAY DETAILS

FARRINGTON HIGHWAY WIDENING  
PROJECT 900 B-02-G8  
UNIT 2

SCALE: 1"=10'

SHEET No. 8 OF 8 SHEETS

GEORGE K. HOUGHTON  
REGISTERED PROFESSIONAL ENGINEER  
No. 470  
HAWAII U.S.A.

THIS WORK WAS PREPARED BY ME OR UNDER MY SUPERVISION.

*George K. Houghton*  
Signature

|             |       |
|-------------|-------|
| DATE        | ***** |
| DESIGNED BY | ***** |
| CHECKED BY  | ***** |
| NO.         | ***** |