



FED. ROAD DIST. NO.	STATE	PROJ. NO.	FISCAL YEAR	SHEET NO.	TOTAL SHEETS
HAWAII	HAW.		1969	36	104

PROJECT NO. 900 B-02-68 UNIT 2

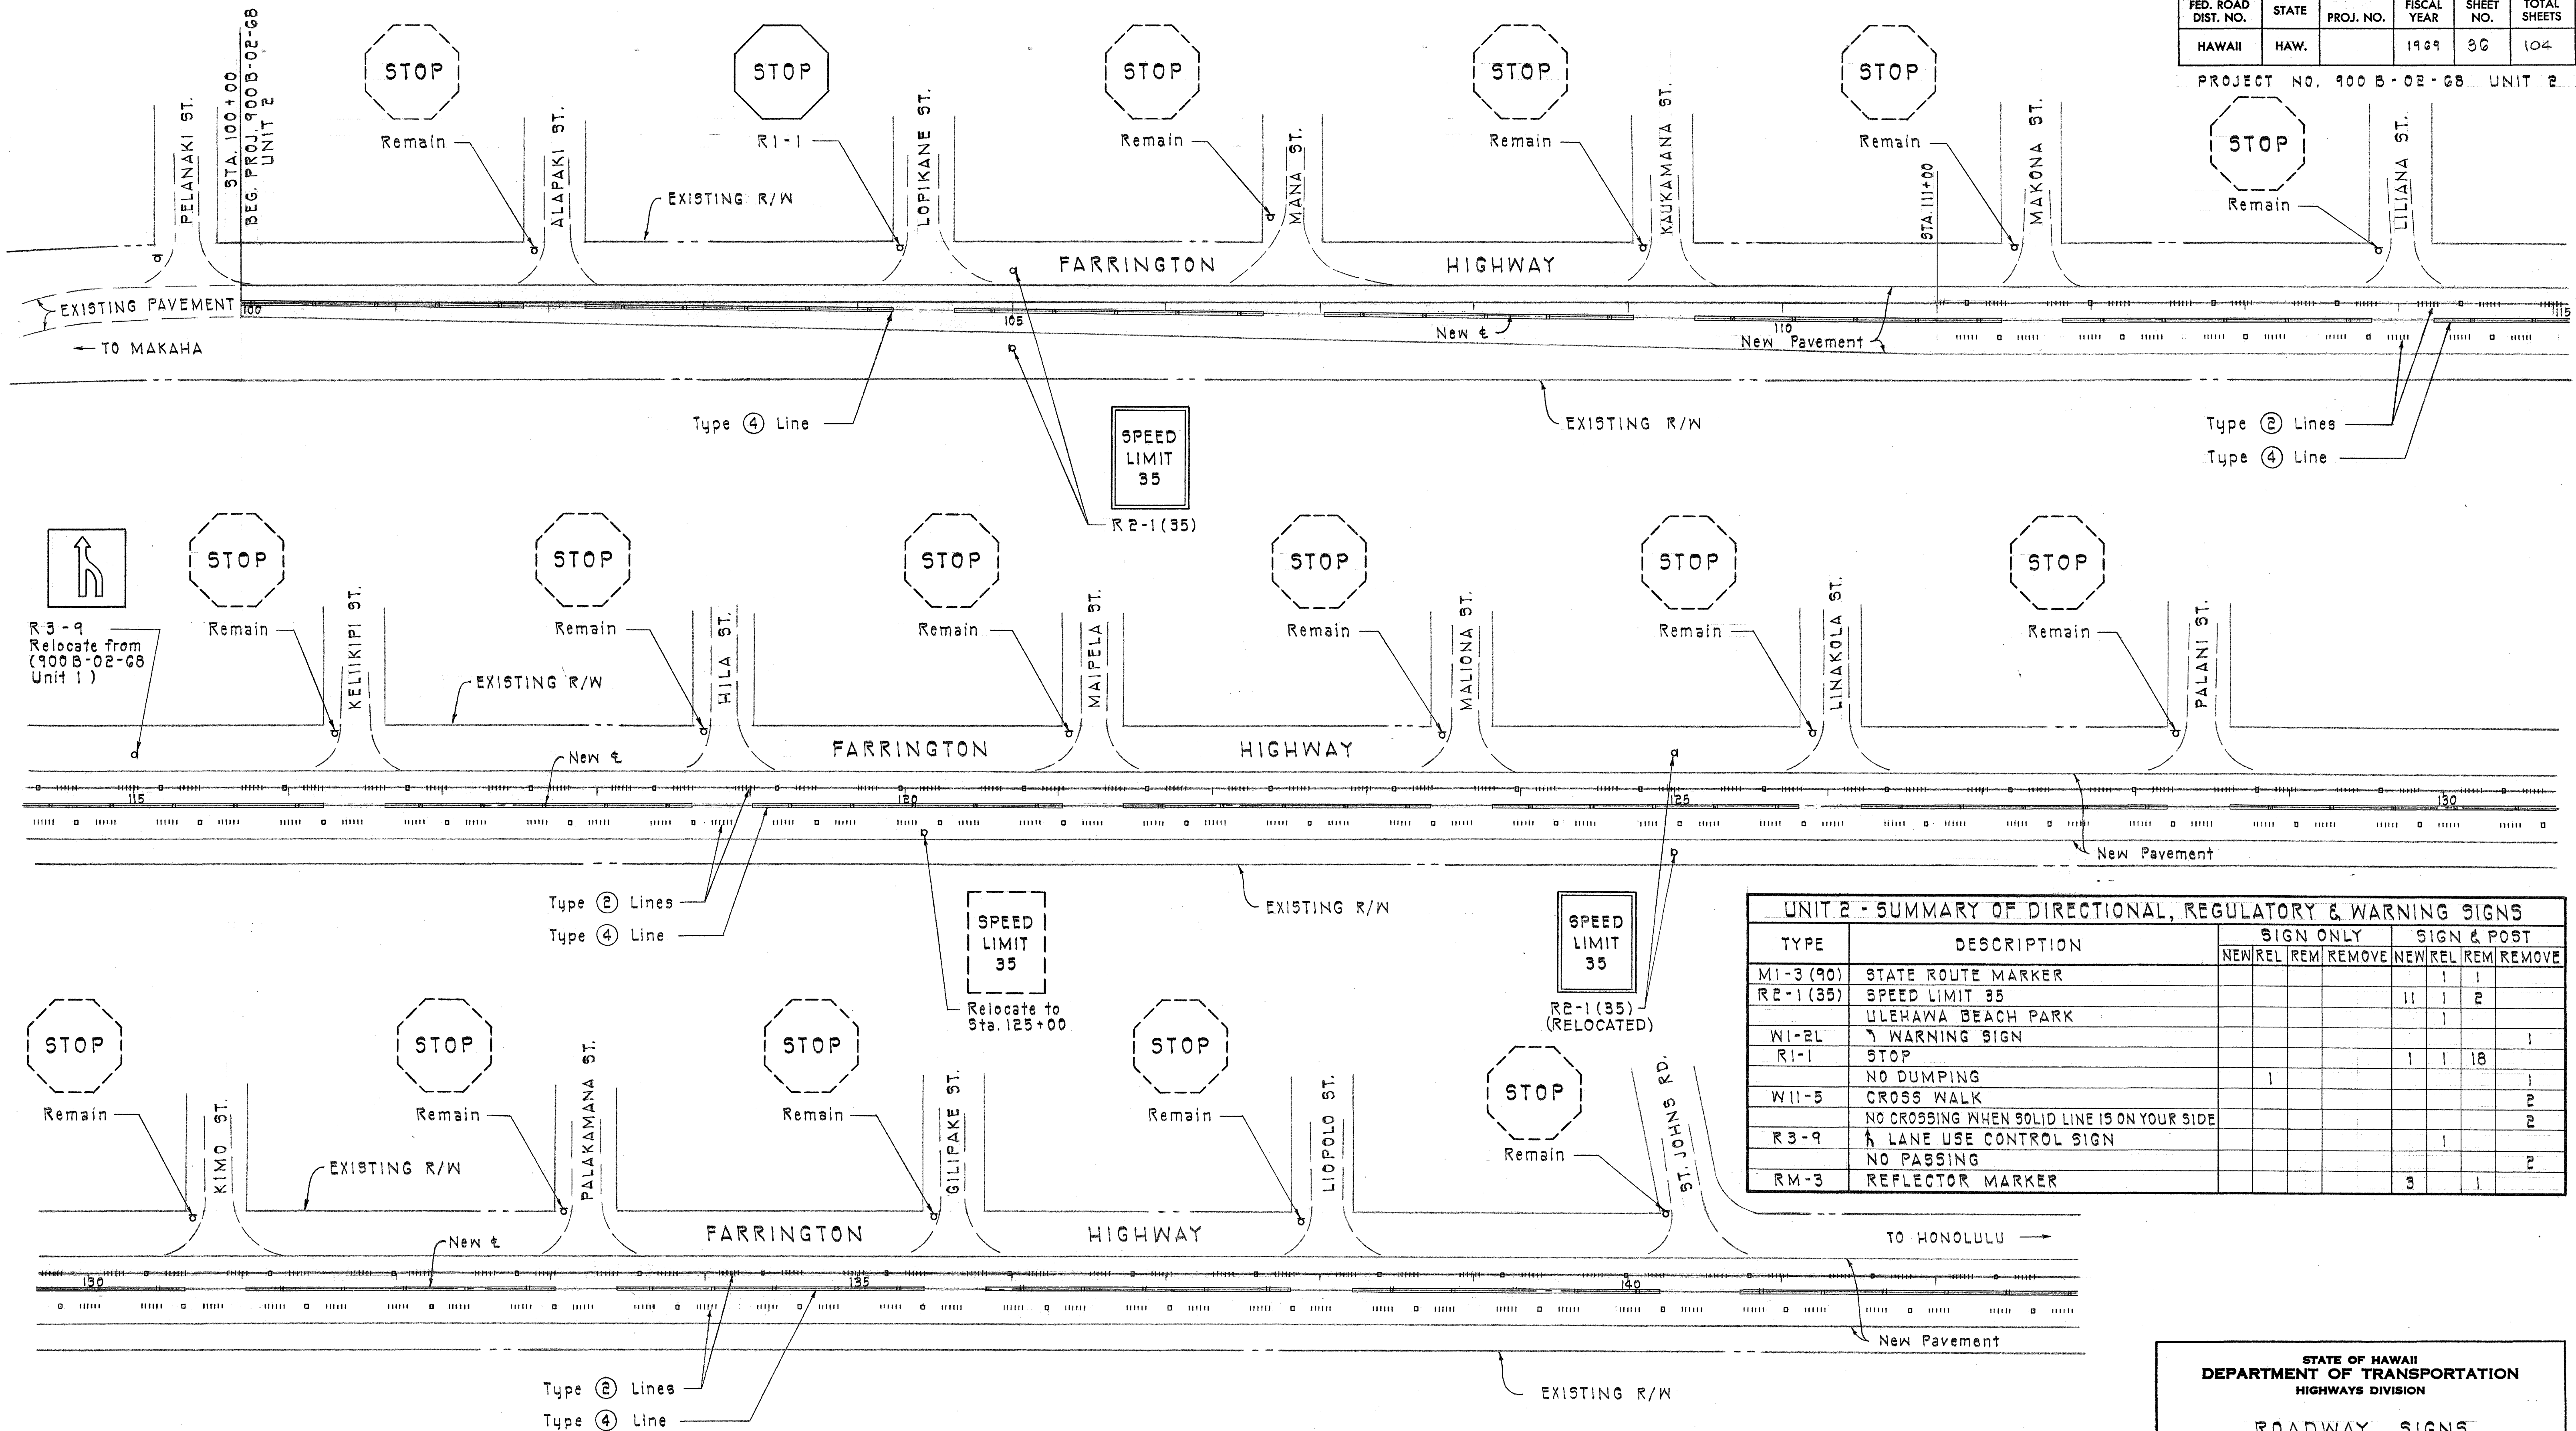

UNIT 2 - SUMMARY OF DIRECTIONAL, REGULATORY & WARNING SIGNS						
TYPE	DESCRIPTION	SIGN ONLY			SIGN & POST	
		NEW	REL	REMOVE	NEW	REL
M1-3 (90)	STATE ROUTE MARKER				1	1
R2-1 (35)	SPEED LIMIT 35				11	1
	ULEHAWA BEACH PARK					2
W1-2L	WARNING SIGN					1
R1-1	STOP				1	18
	NO DUMPING	1				1
W11-5	CROSS WALK					2
	NO CROSSING WHEN SOLID LINE IS ON YOUR SIDE					2
R3-9	LANE USE CONTROL SIGN				1	
	NO PASSING					2
RM-3	REFLECTOR MARKER				3	1

SURVEY PLOTTED BY	DATE
DRAWN BY	
DESIGNED BY	
CHECKED BY	
NOTE BOOK	
No.	

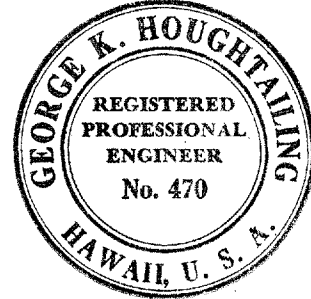

THIS WORK WAS PREPARED BY ME
OR UNDER MY SUPERVISION,
George K. Houghtaling
Signature

STATE OF HAWAII
DEPARTMENT OF TRANSPORTATION
HIGHWAYS DIVISION

ROADWAY SIGNS


FARRINGTON HIGHWAY WIDENING
PROJECT 900 B-02-68
UNIT 2

SCALE: 1" = 50'


SHEET No. 1 OF 3 SHEETS

FED. ROAD DIST. NO.	STATE	PROJ. NO.	FISCAL YEAR	SHEET NO.	TOTAL SHEETS
HAWAII	HAW.		1969	37	104

PROJECT NO. 900 B-02-68 UNIT 2

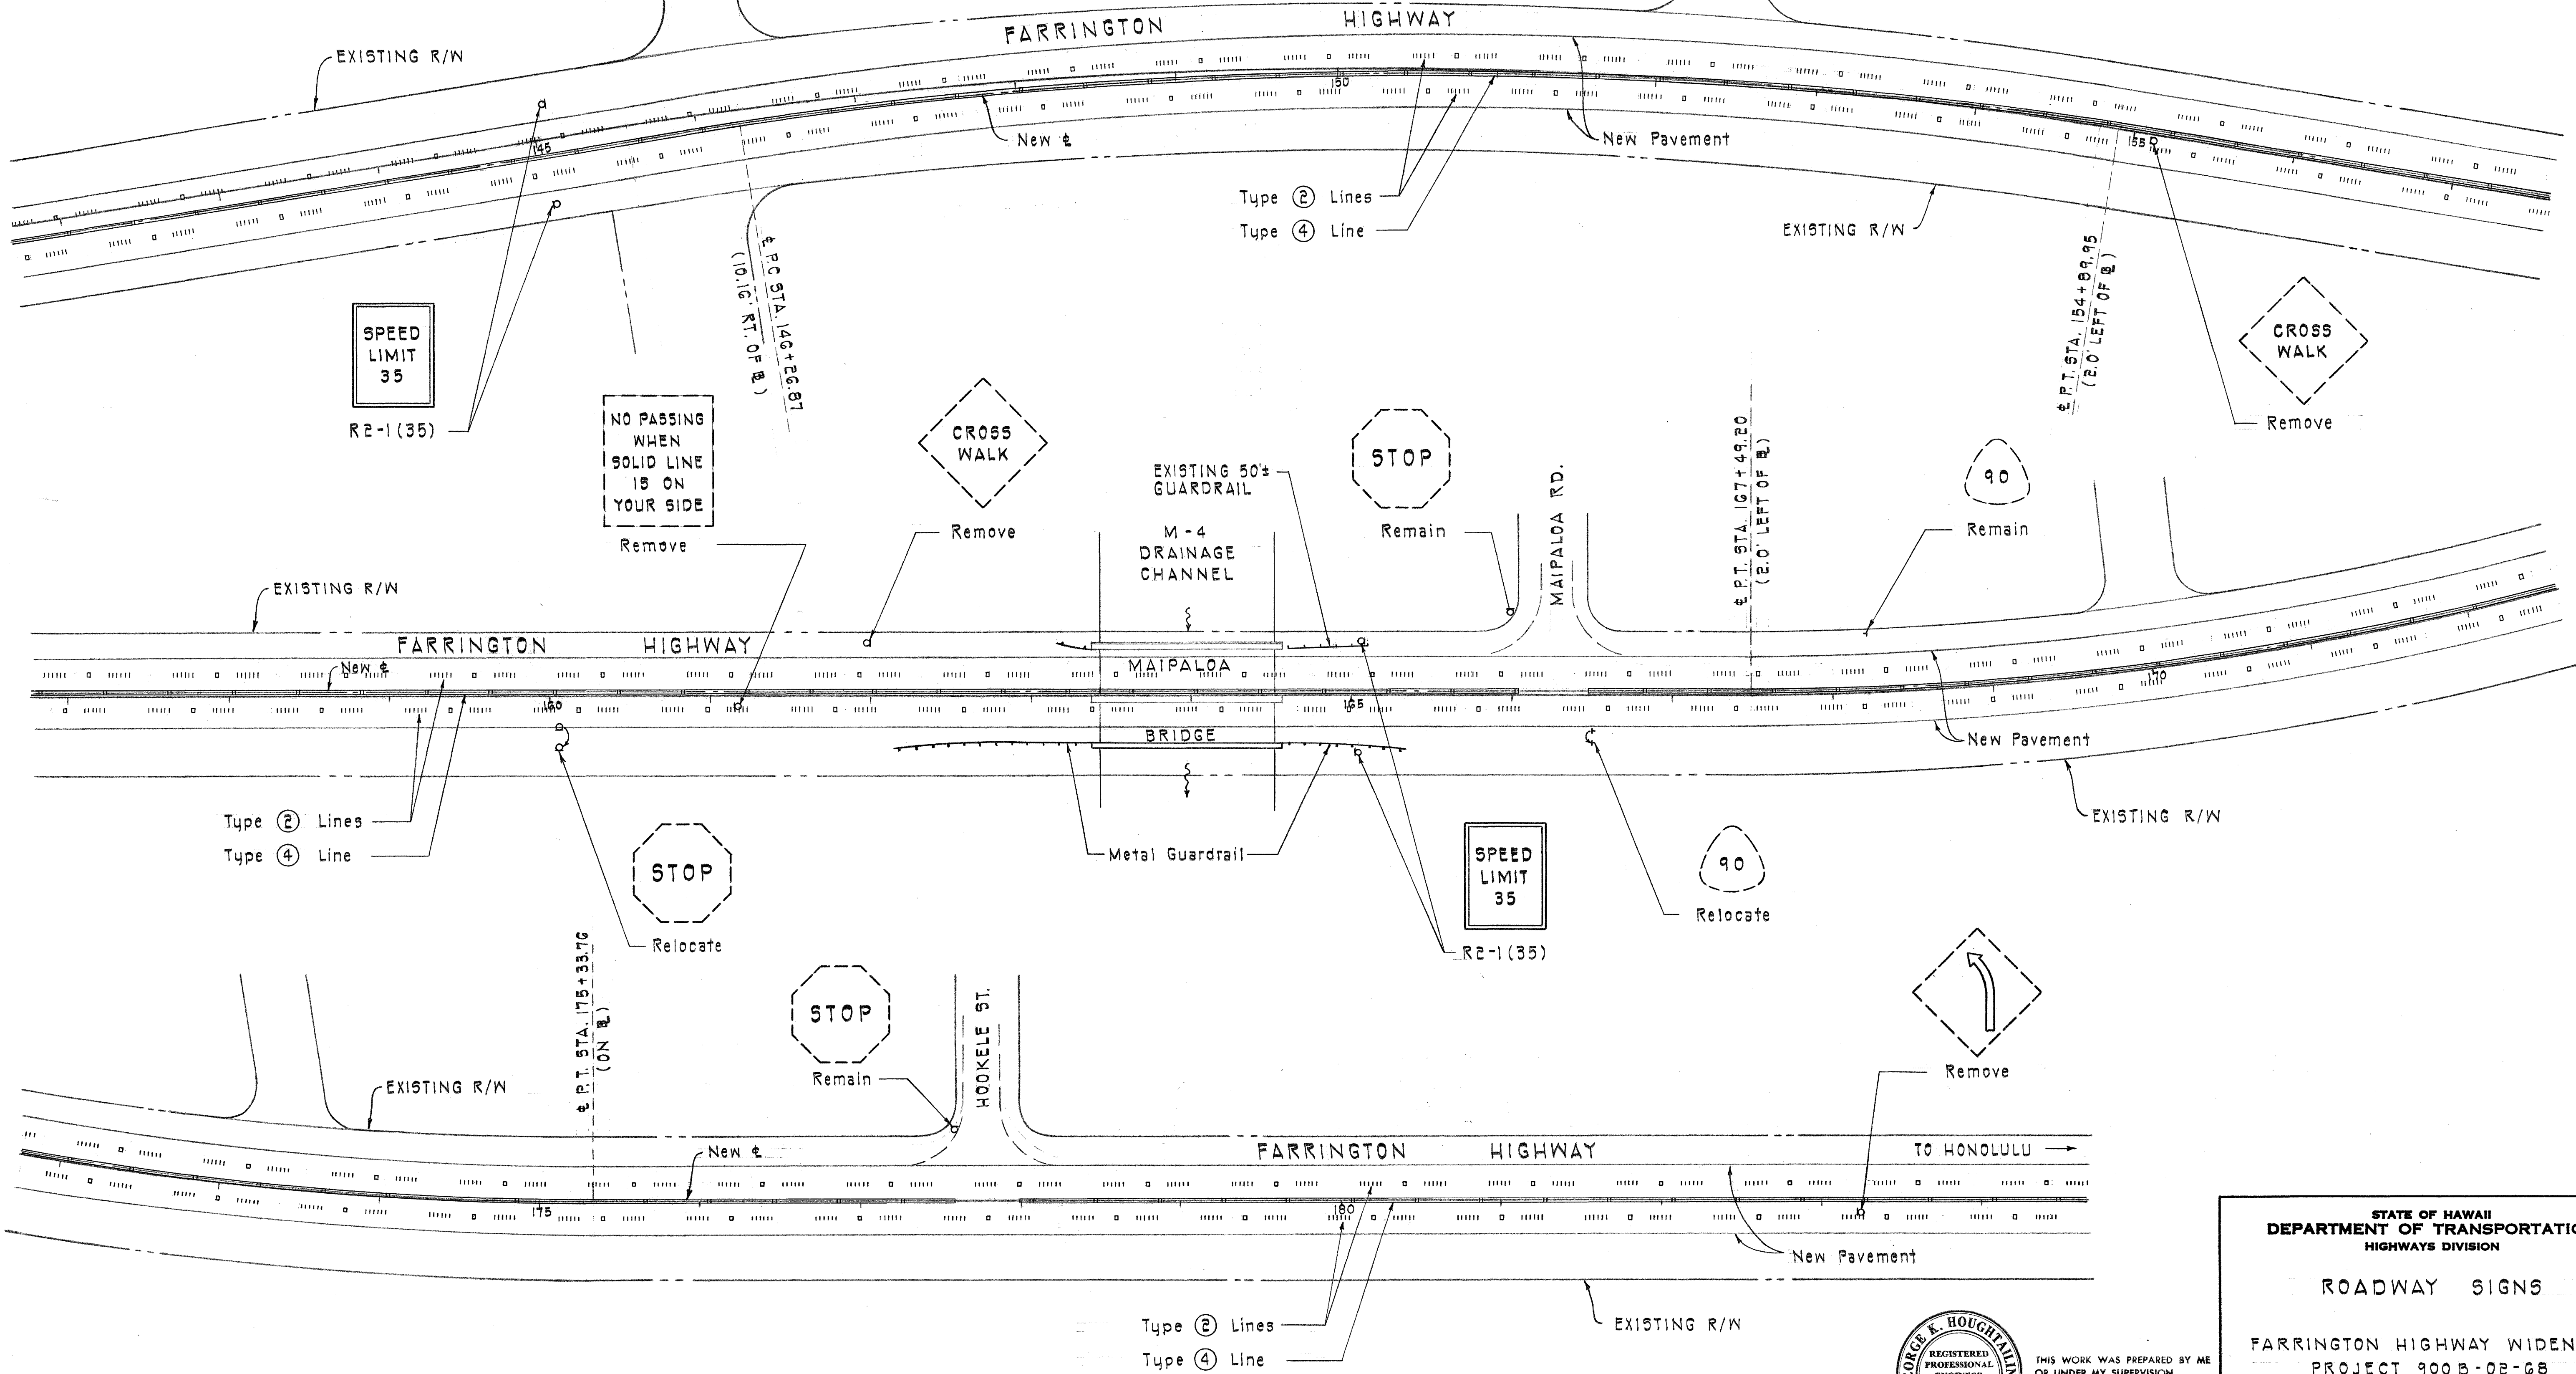

SURVEY PLOTTED BY	DATE
DRAWN BY	
DESIGNED BY	
CHECKED BY	
NOTE BOOK	
No.	

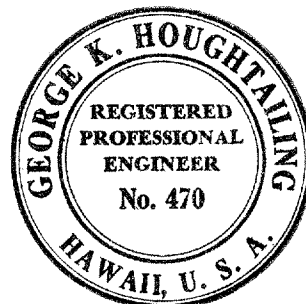

THIS WORK WAS PREPARED BY ME
OR UNDER MY SUPERVISION.
George K. Houghtaling
Signature

STATE OF HAWAII
DEPARTMENT OF TRANSPORTATION
HIGHWAYS DIVISION

ROADWAY SIGNS


FARRINGTON HIGHWAY WIDENING
PROJECT 900 B-02-68
UNIT 2

SCALE: 1" = 50'


SHEET No. 2 OF 3 SHEETS

FED. ROAD DIST. NO.	STATE	PROJ. NO.	FISCAL YEAR	SHEET NO.	TOTAL SHEETS
HAWAII	HAW.		1969	38	104

PROJECT NO. 900 B-02-68 UNIT 2

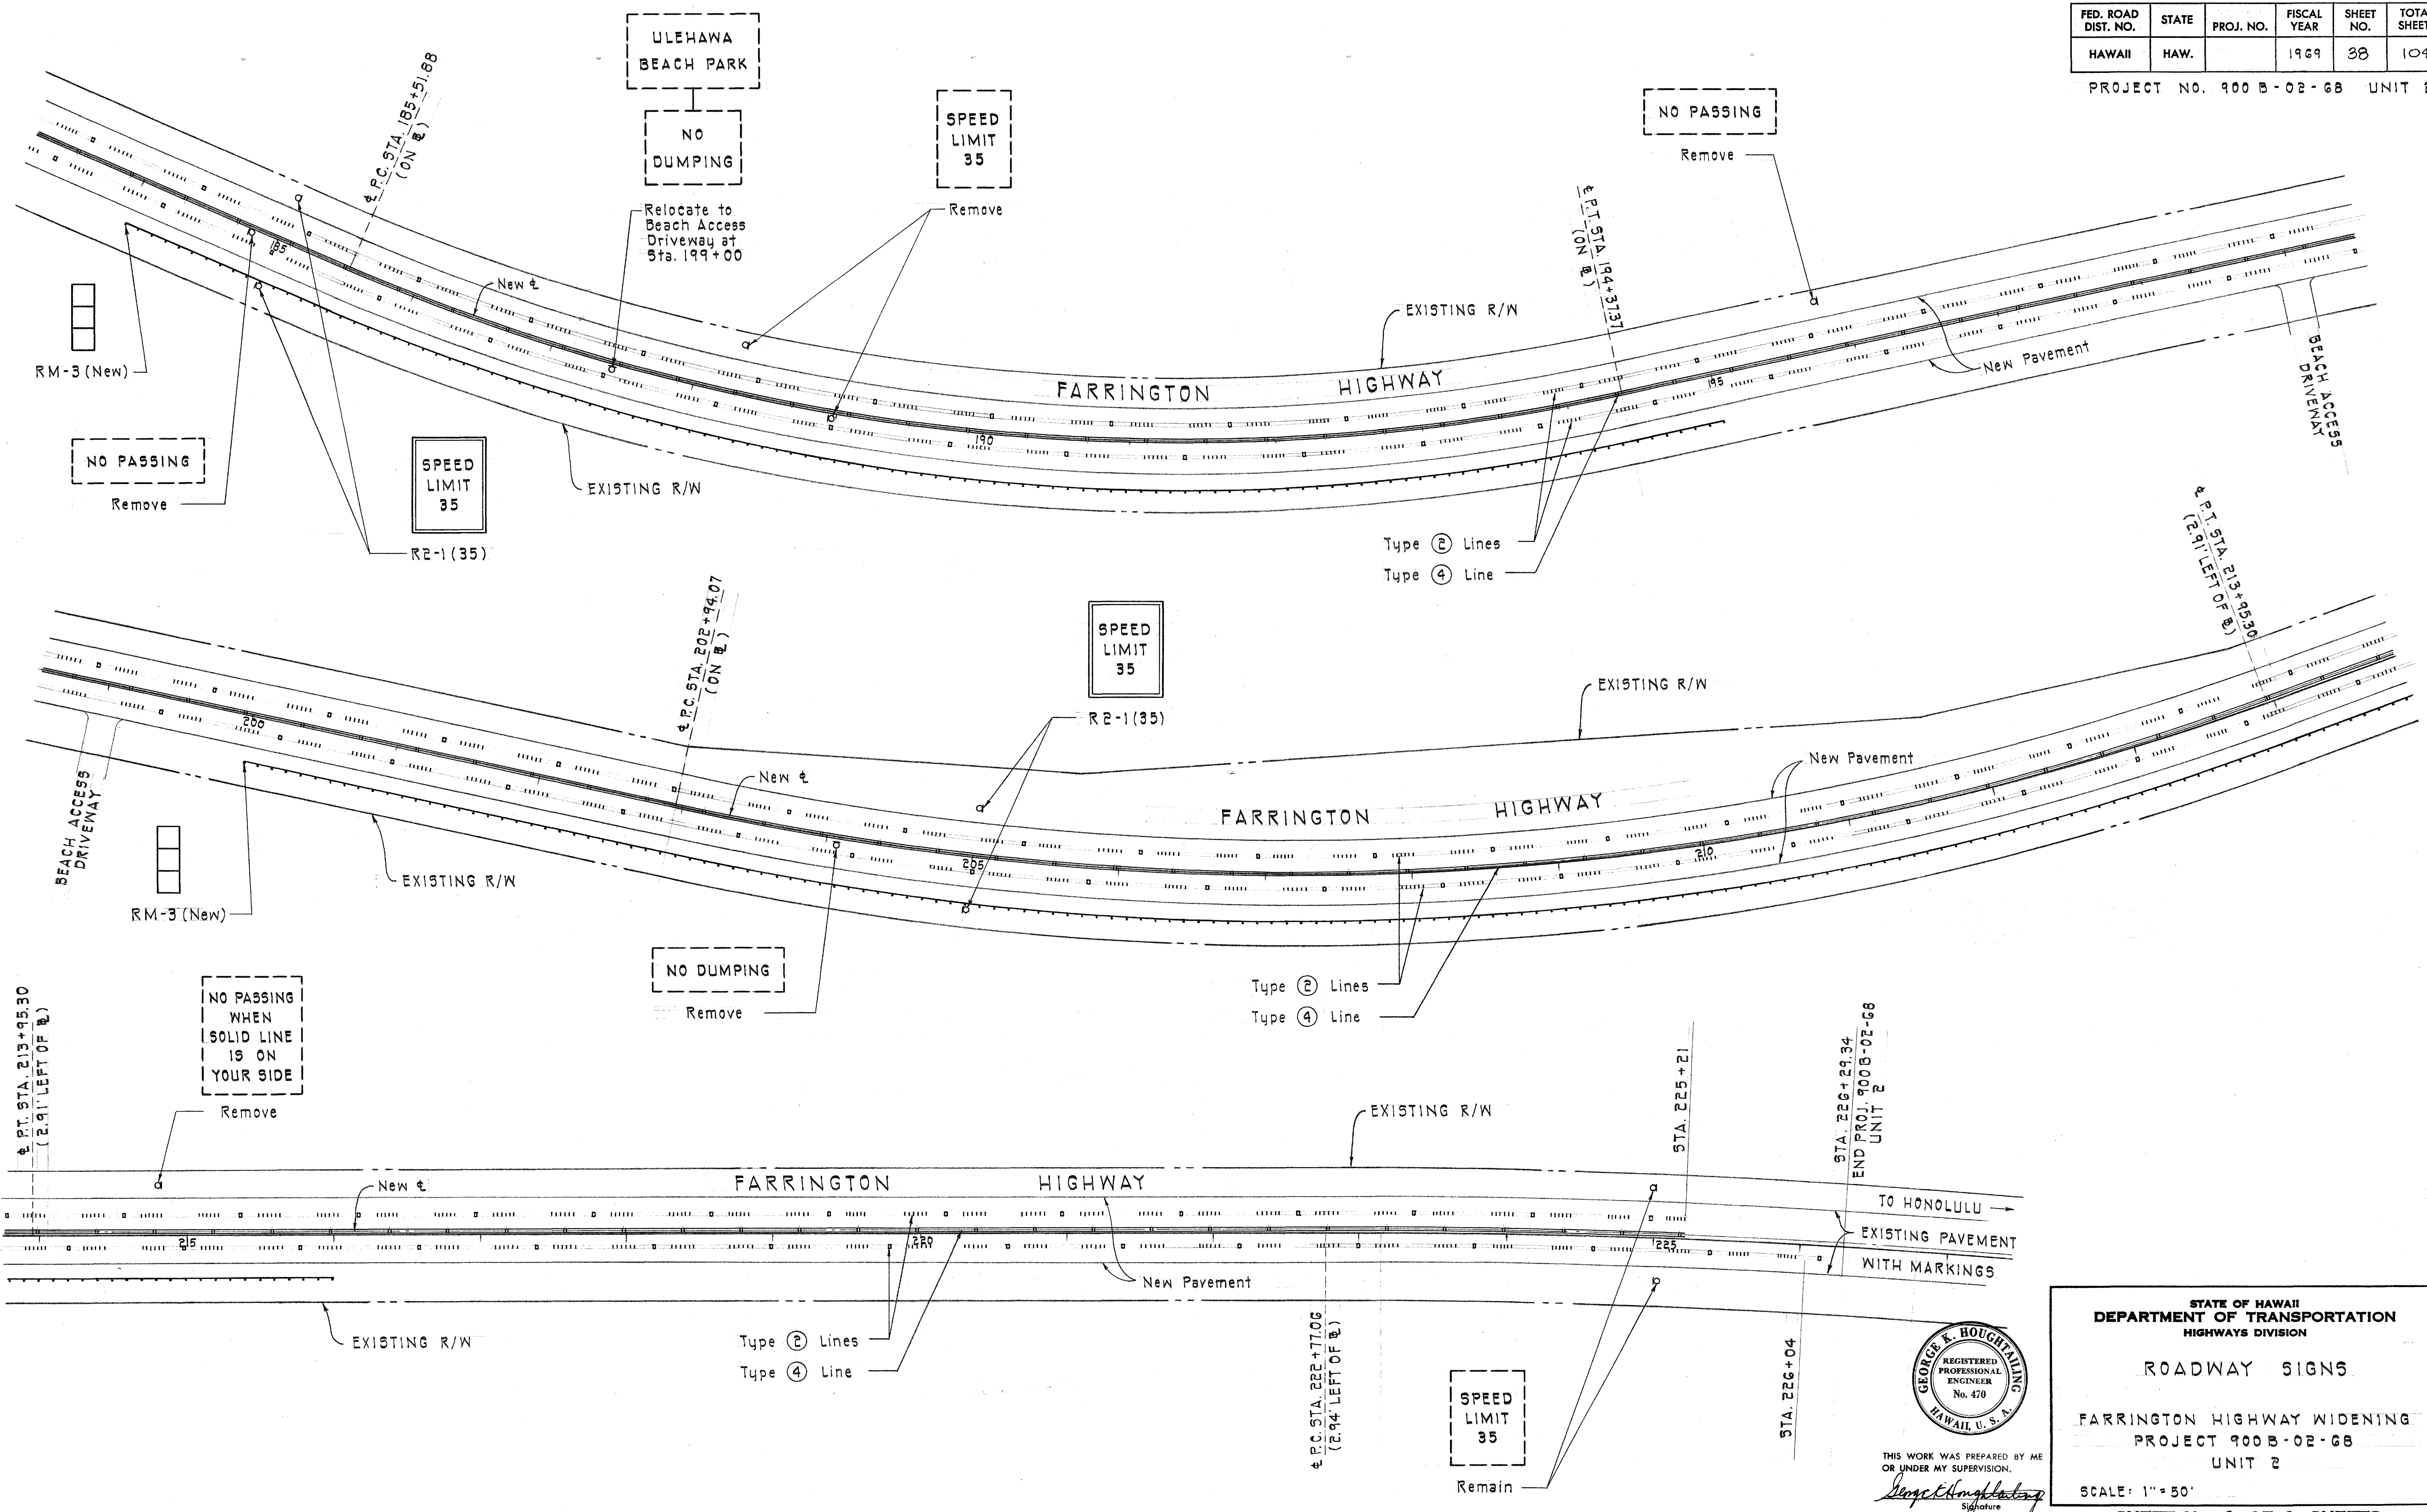

DESIGNED BY	DATE
DRAWN BY	
CHECKED BY	
NOTED BY	
QUANTITIES BY	
NO.	

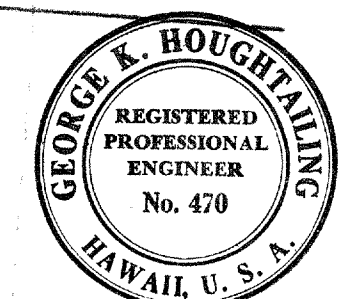

THIS WORK WAS PREPARED BY ME OR UNDER MY SUPERVISION.
George K. Houghtaling
 Signature

STATE OF HAWAII
 DEPARTMENT OF TRANSPORTATION
 HIGHWAYS DIVISION

ROADWAY SIGNS

FARRINGTON HIGHWAY WIDENING
 PROJECT 900 B-02-68
 UNIT 2

SCALE: 1" = 50'

SHEET No. 3 OF 3 SHEETS