


FED. ROAD DIST. NO.	STATE	FED. AID PROJ. NO.	FISCAL YEAR	SHEET NO.	TOTAL SHEETS
HAWAII	HAW.		1974	20	100

PROJECT NO. 93A-02-70

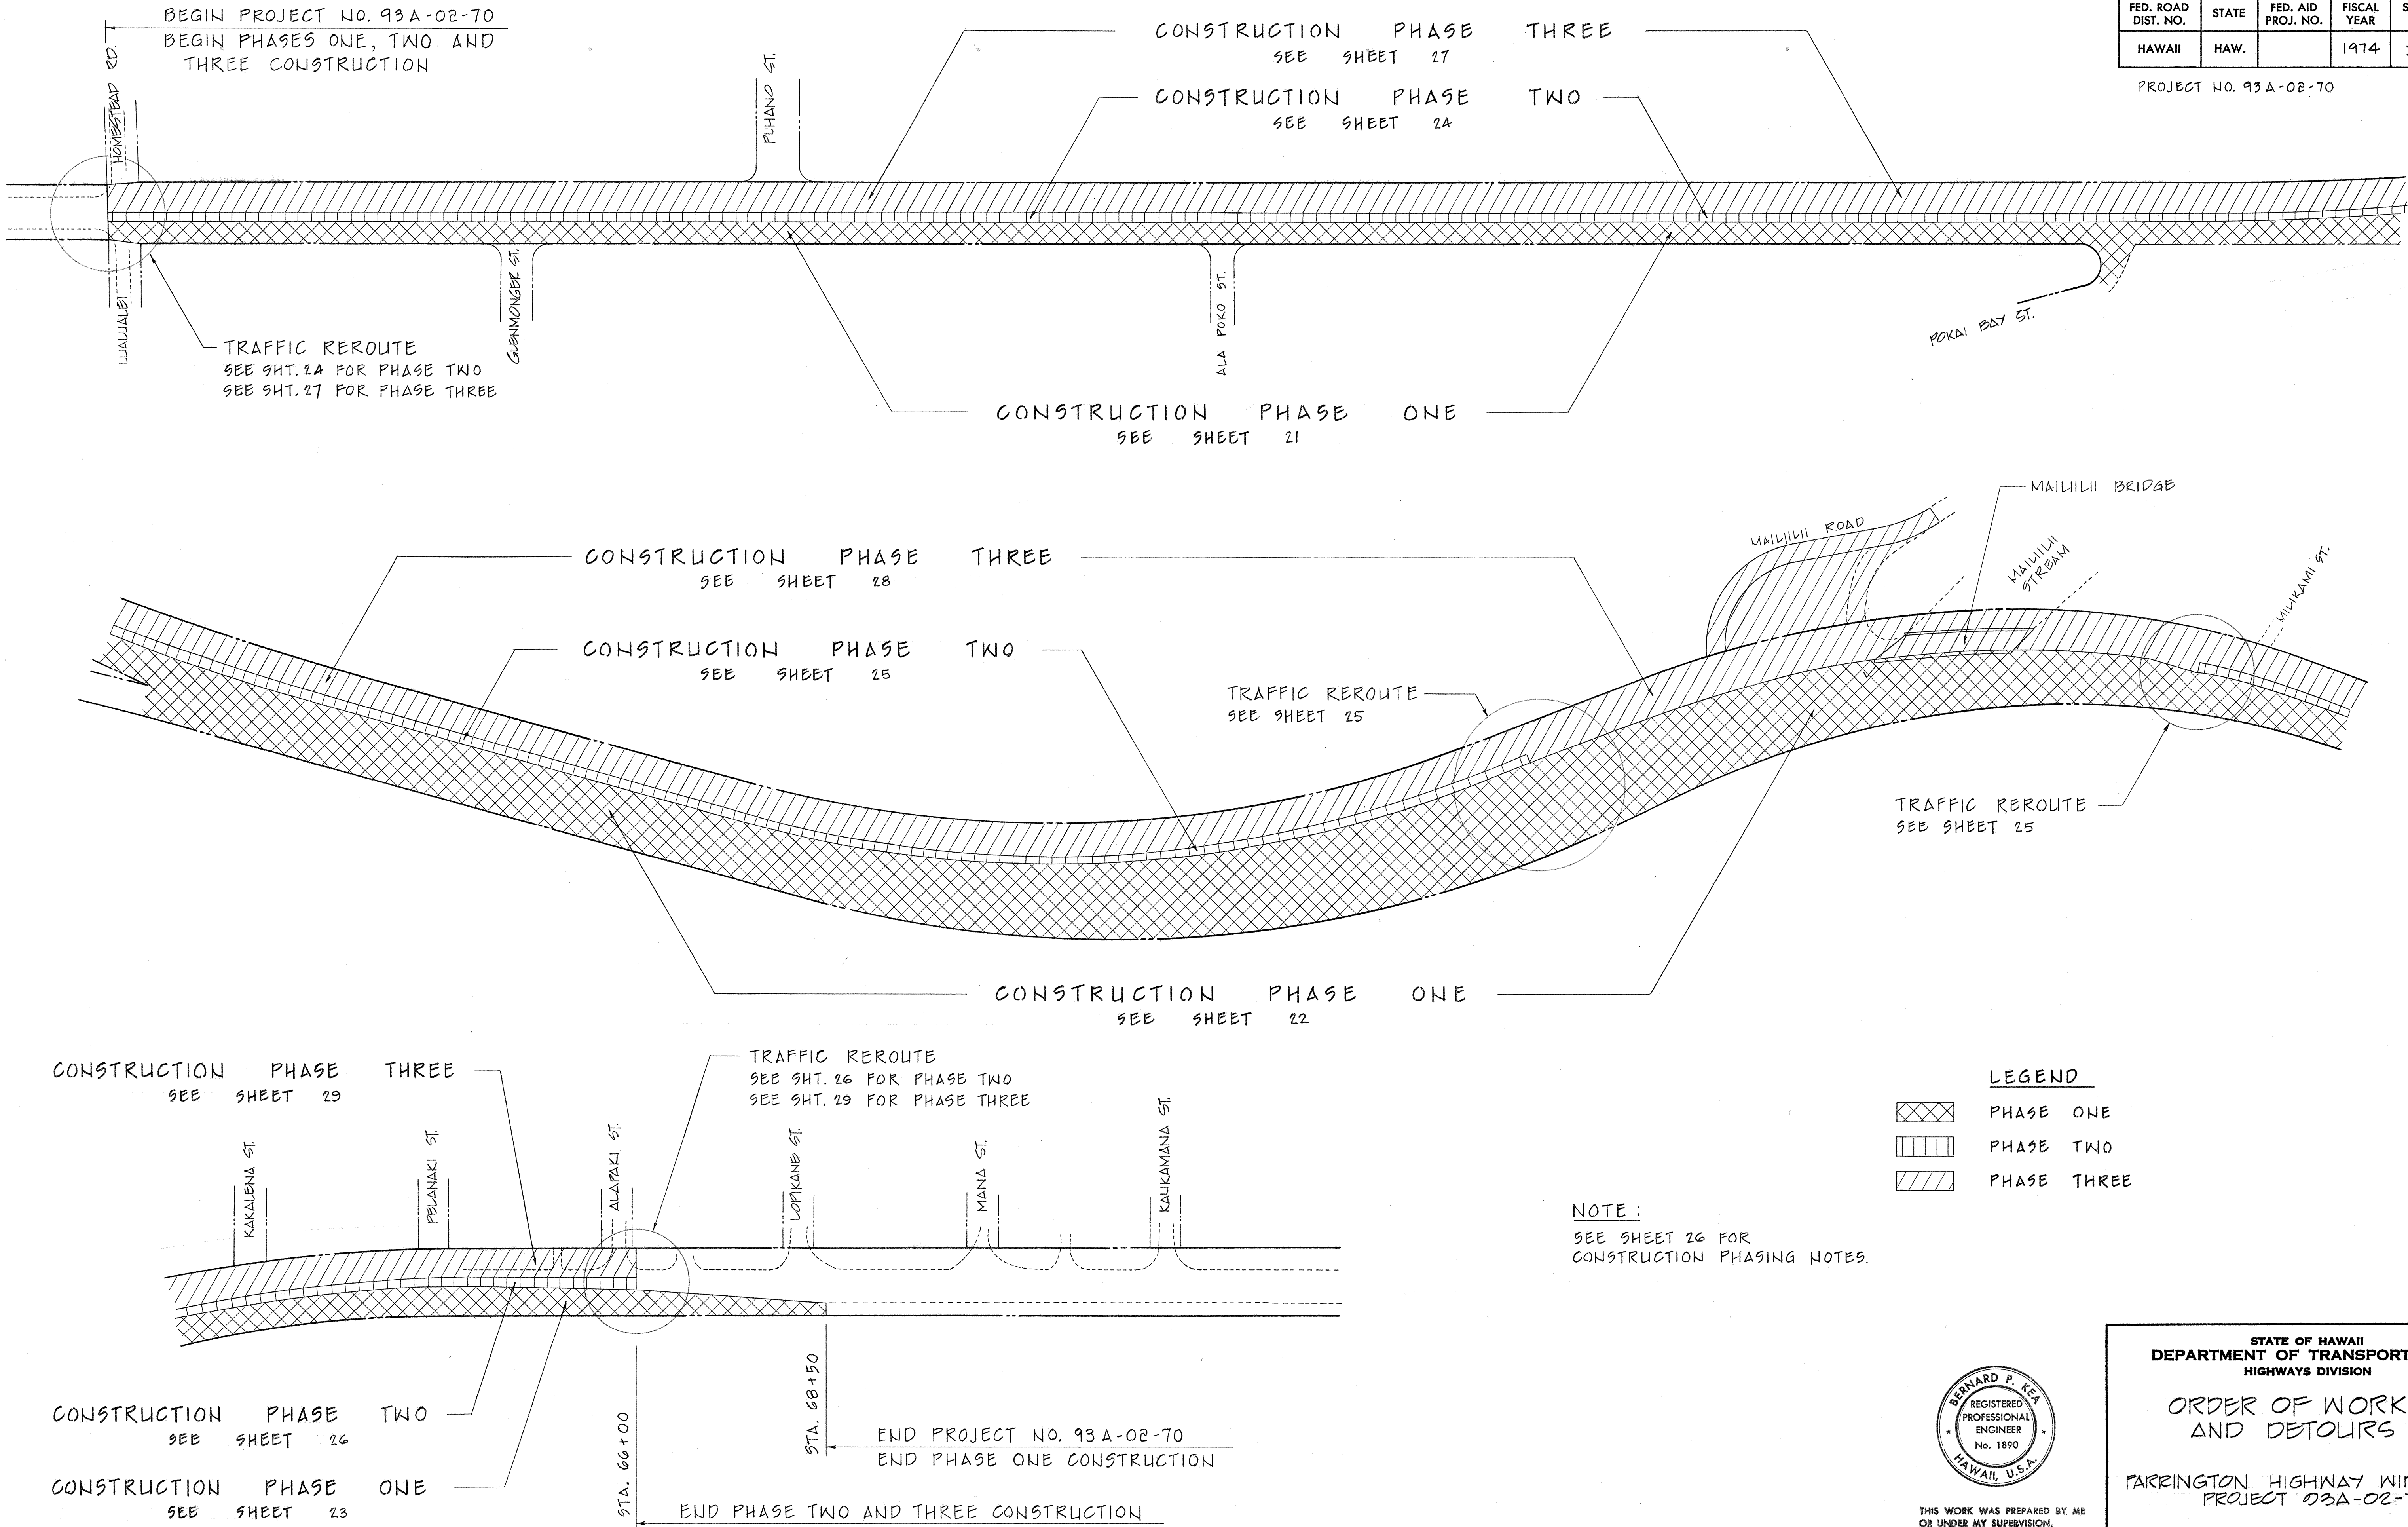

DESIGNED BY	DATE
DRAWN BY	
CHECKED BY	
NOTED BY	
NO.	



THIS WORK WAS PREPARED BY ME
OR UNDER MY SUPERVISION
Bernard P. Kea
Signature

STATE OF HAWAII
DEPARTMENT OF TRANSPORTATION
HIGHWAYS DIVISION

ORDER OF WORK
AND DETOURS


FARRINGTON HIGHWAY WIDENING
PROJECT 03A-02-70

SCALE: 1"=100'

SHEET No. 1 OF 10 SHEETS


FED. ROAD DIST. NO.	STATE	FED. AID PROJ. NO.	FISCAL YEAR	SHEET NO.	TOTAL SHEETS
HAWAII	HAW.		1974	21	100

PROJECT NO. 93A-02-70

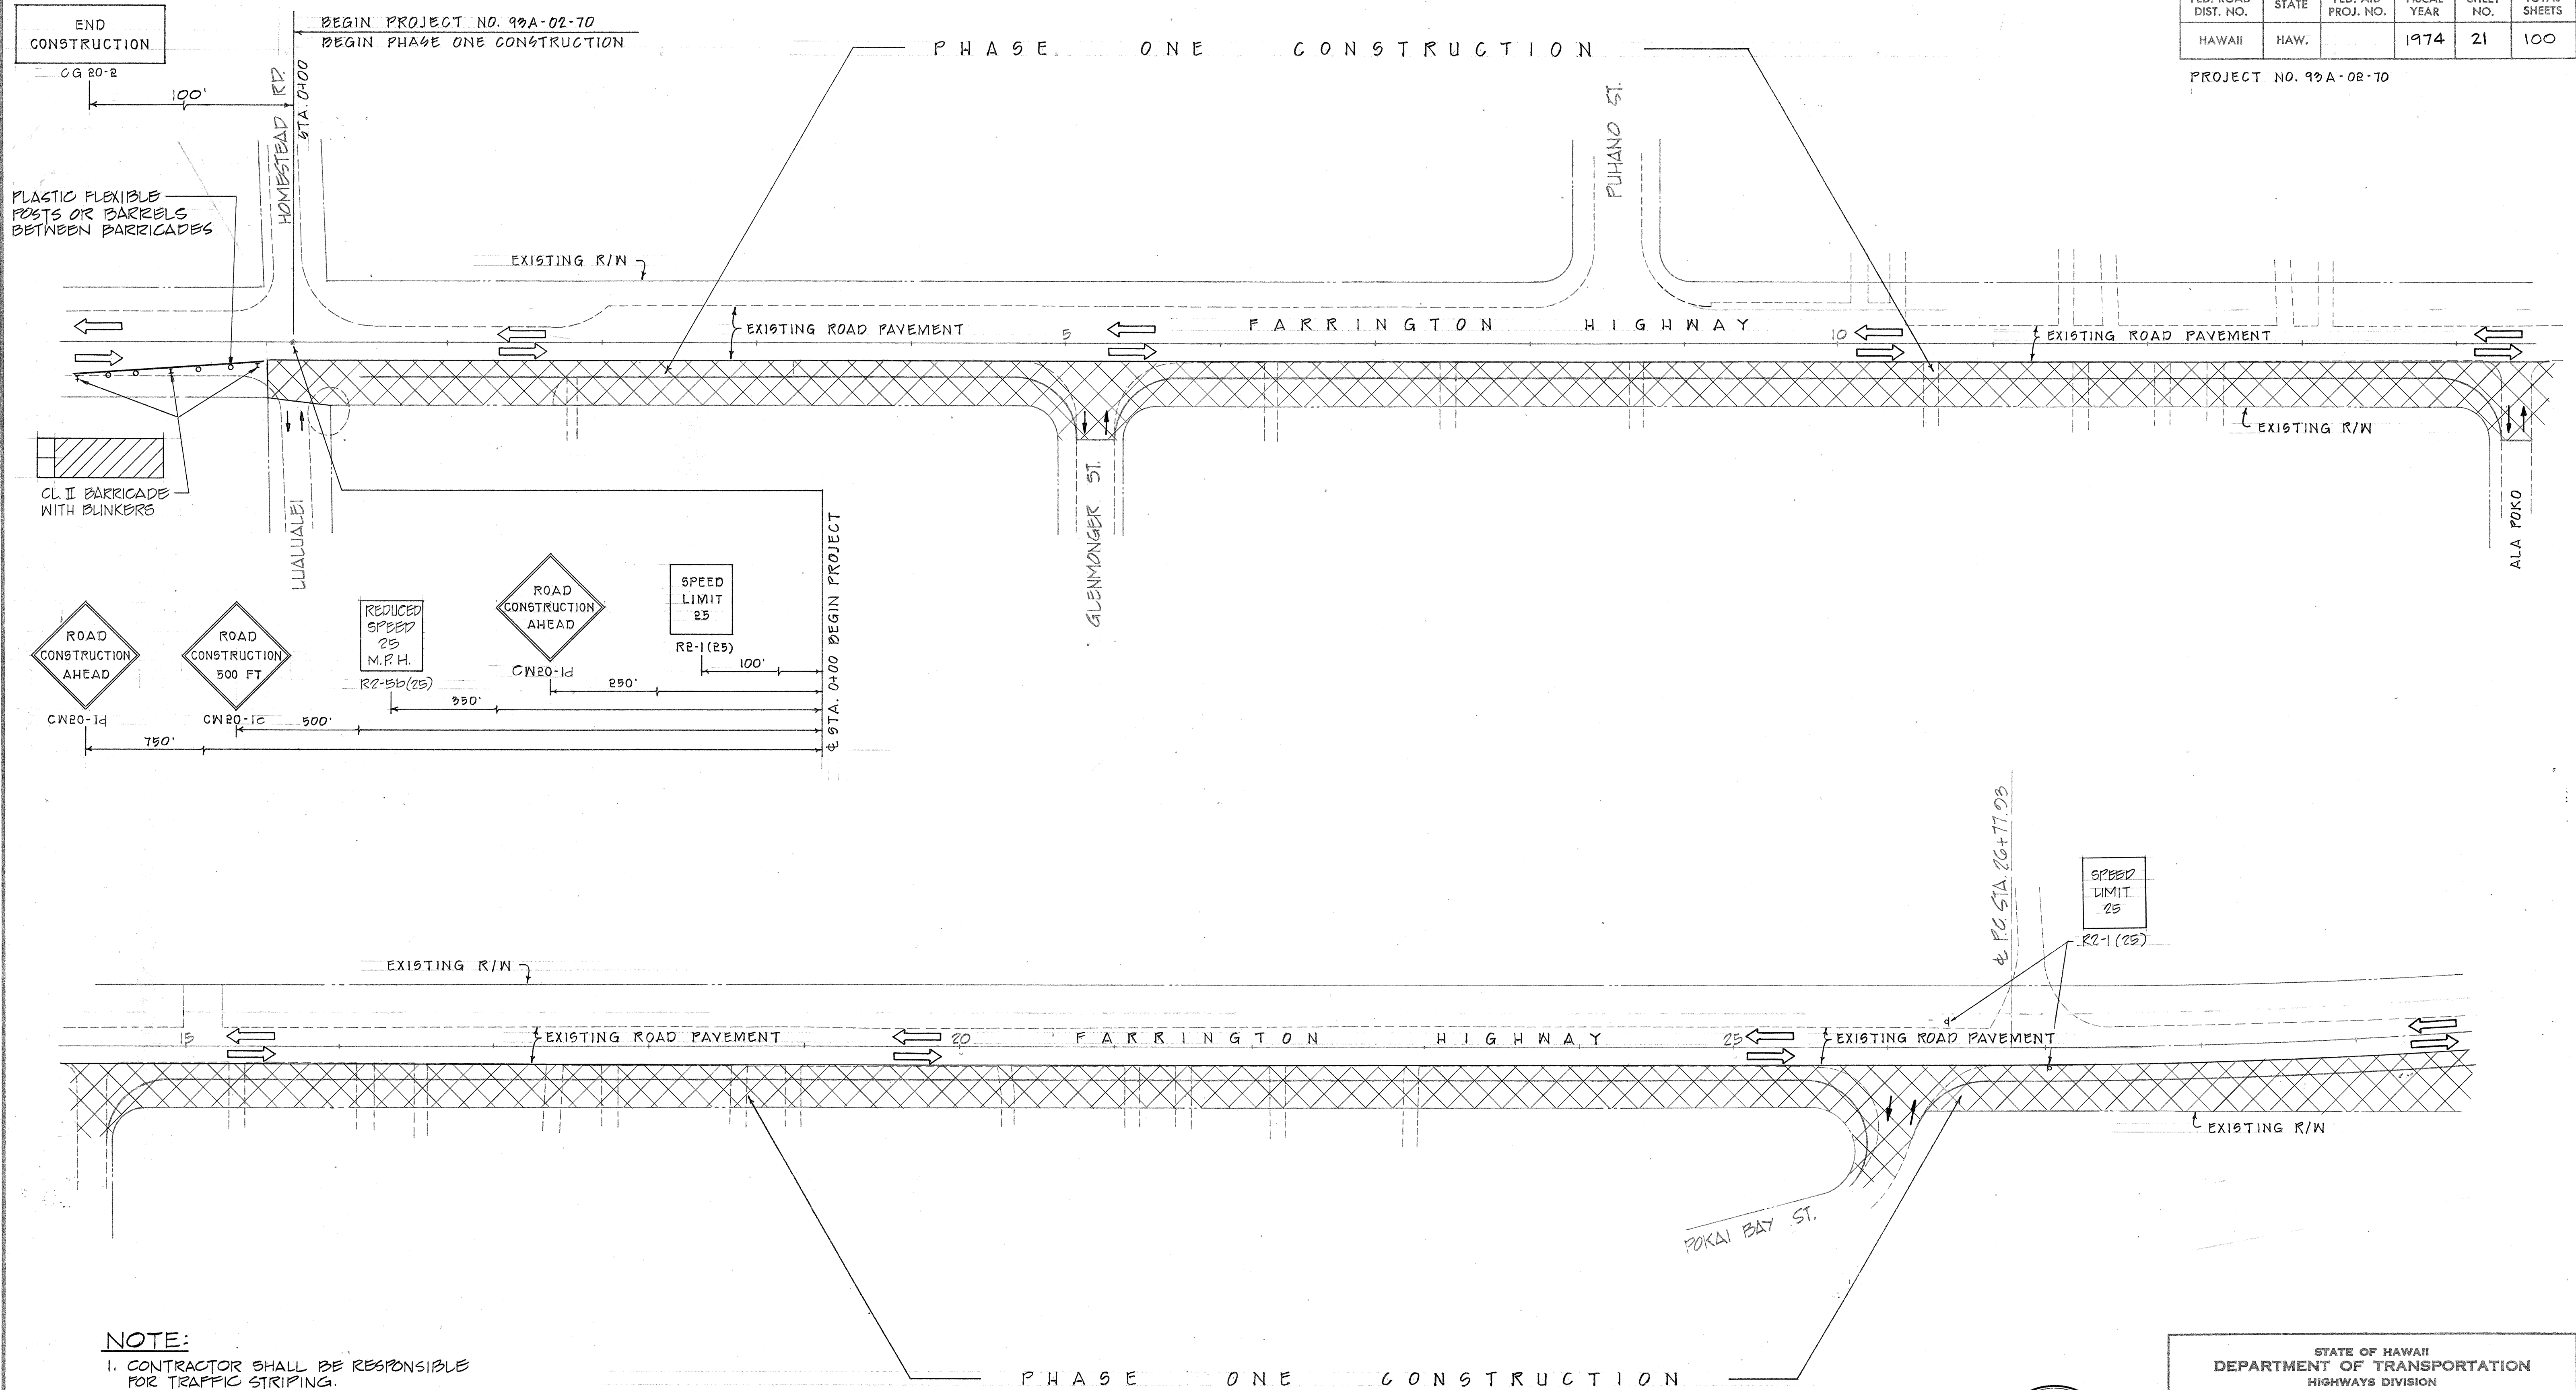

NOTE:

1. CONTRACTOR SHALL BE RESPONSIBLE FOR TRAFFIC STRIPING.
2. CONTRACTOR TO INSTALL REFLECTORIZED PAVEMENT MARKERS ON CENTER LINE OF TRAFFIC STRIPS OF DETOUR ROAD AT 40 FEET ON CENTERS.
3. DETOUR TRAFFIC STRIPING TO BE 4-INCHES WIDE.

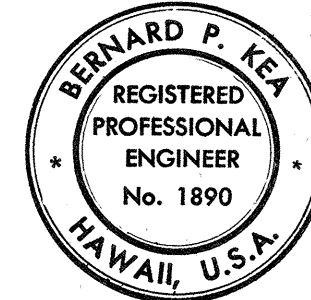

THIS WORK WAS PREPARED BY ME
OR UNDER MY SUPERVISION
Bernard P. Kea
Signature

STATE OF HAWAII
DEPARTMENT OF TRANSPORTATION
HIGHWAYS DIVISION

ORDER OF WORK AND DETOURS

FARRINGTON HIGHWAY WIDENING
PROJECT 93A-02-70

SCALE: 1" = 50'



SHEET No. 2 OF 10 SHEETS

FED. ROAD DIST. NO.	STATE	FED. AID PROJ. NO.	FISCAL YEAR	SHEET NO.	TOTAL SHEETS
HAWAII	HAW.		1974	22	100

PROJECT NO. 93A-02-70

SPEED LIMIT 25

RR-1 (25)

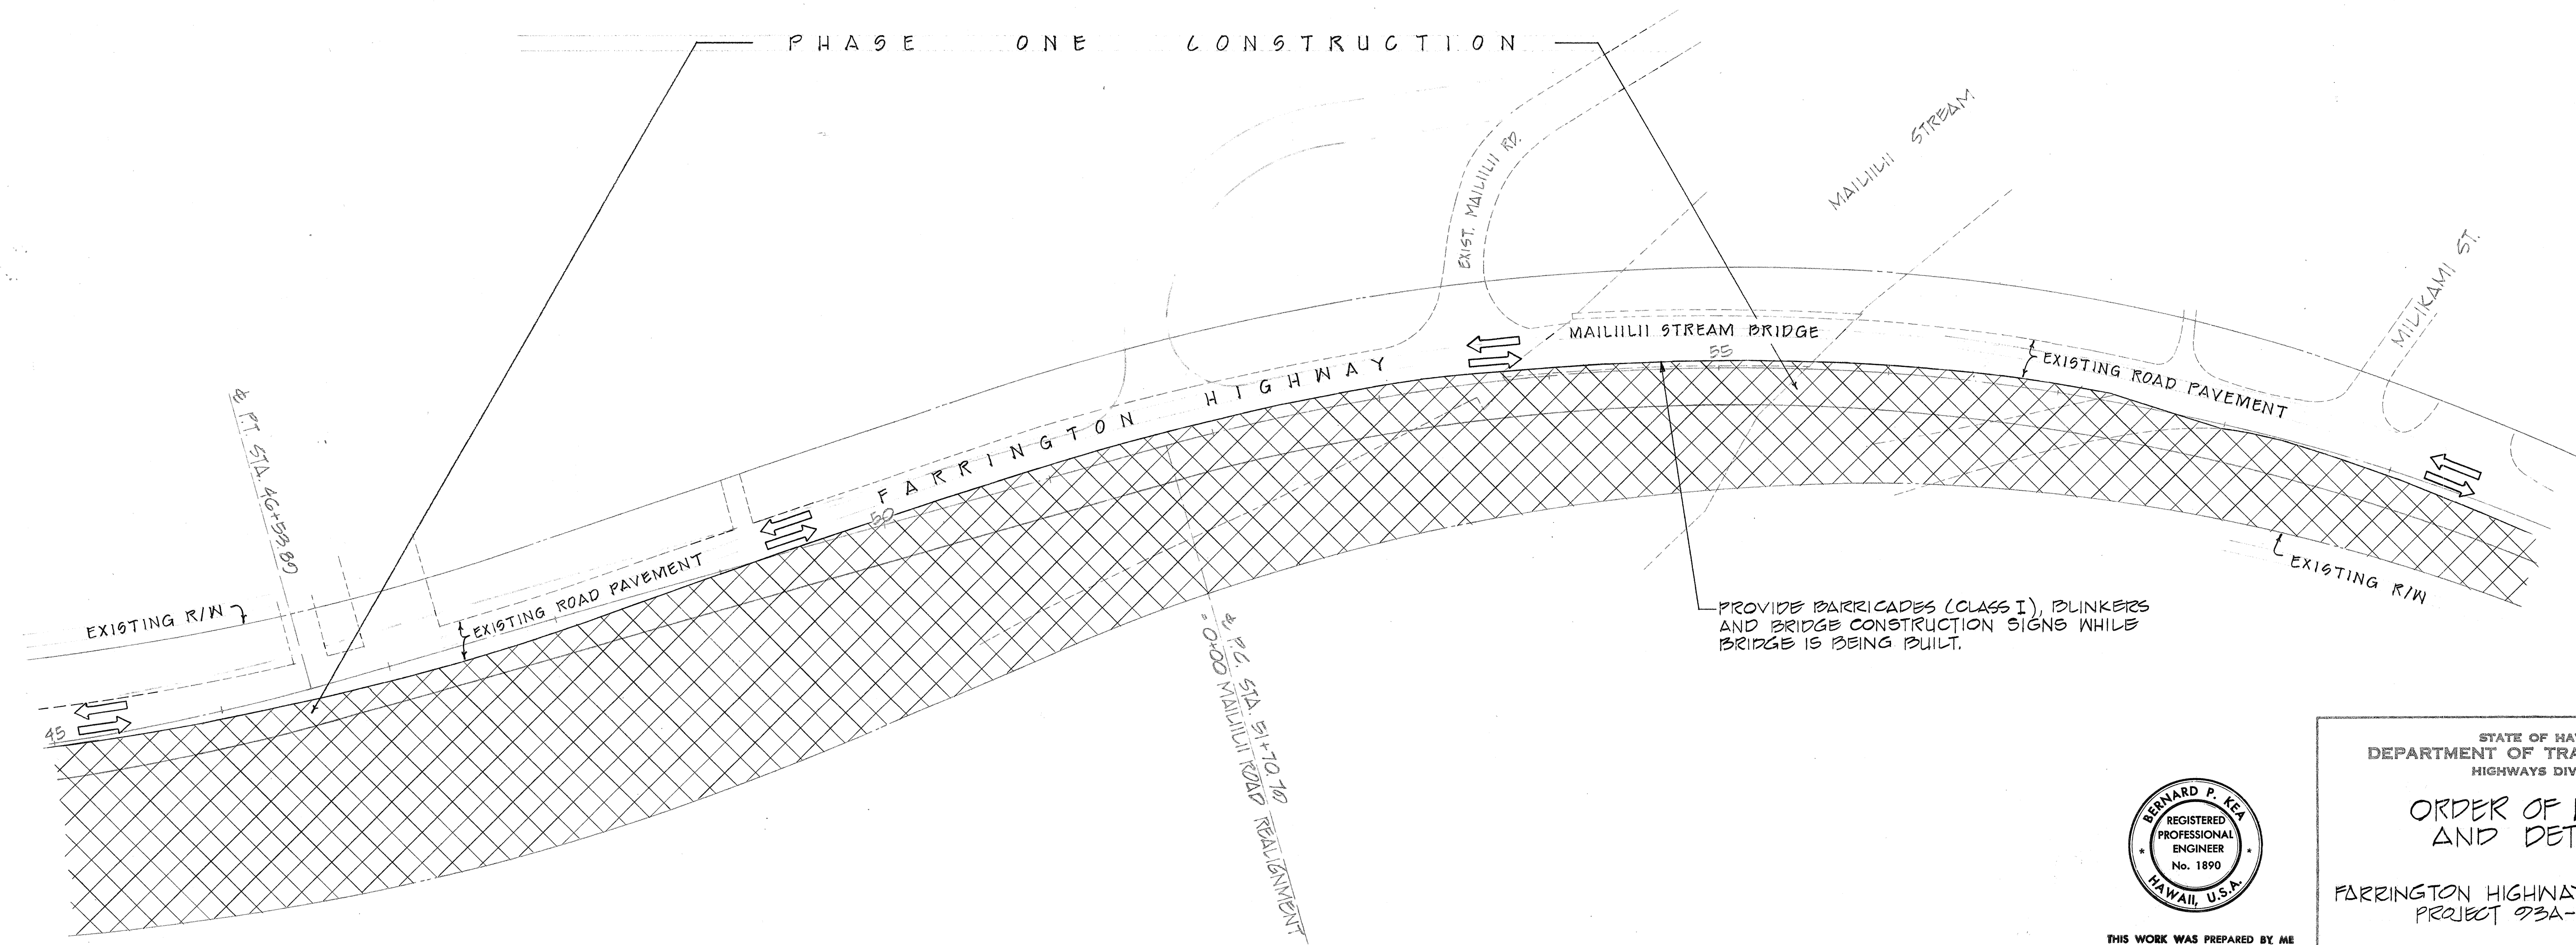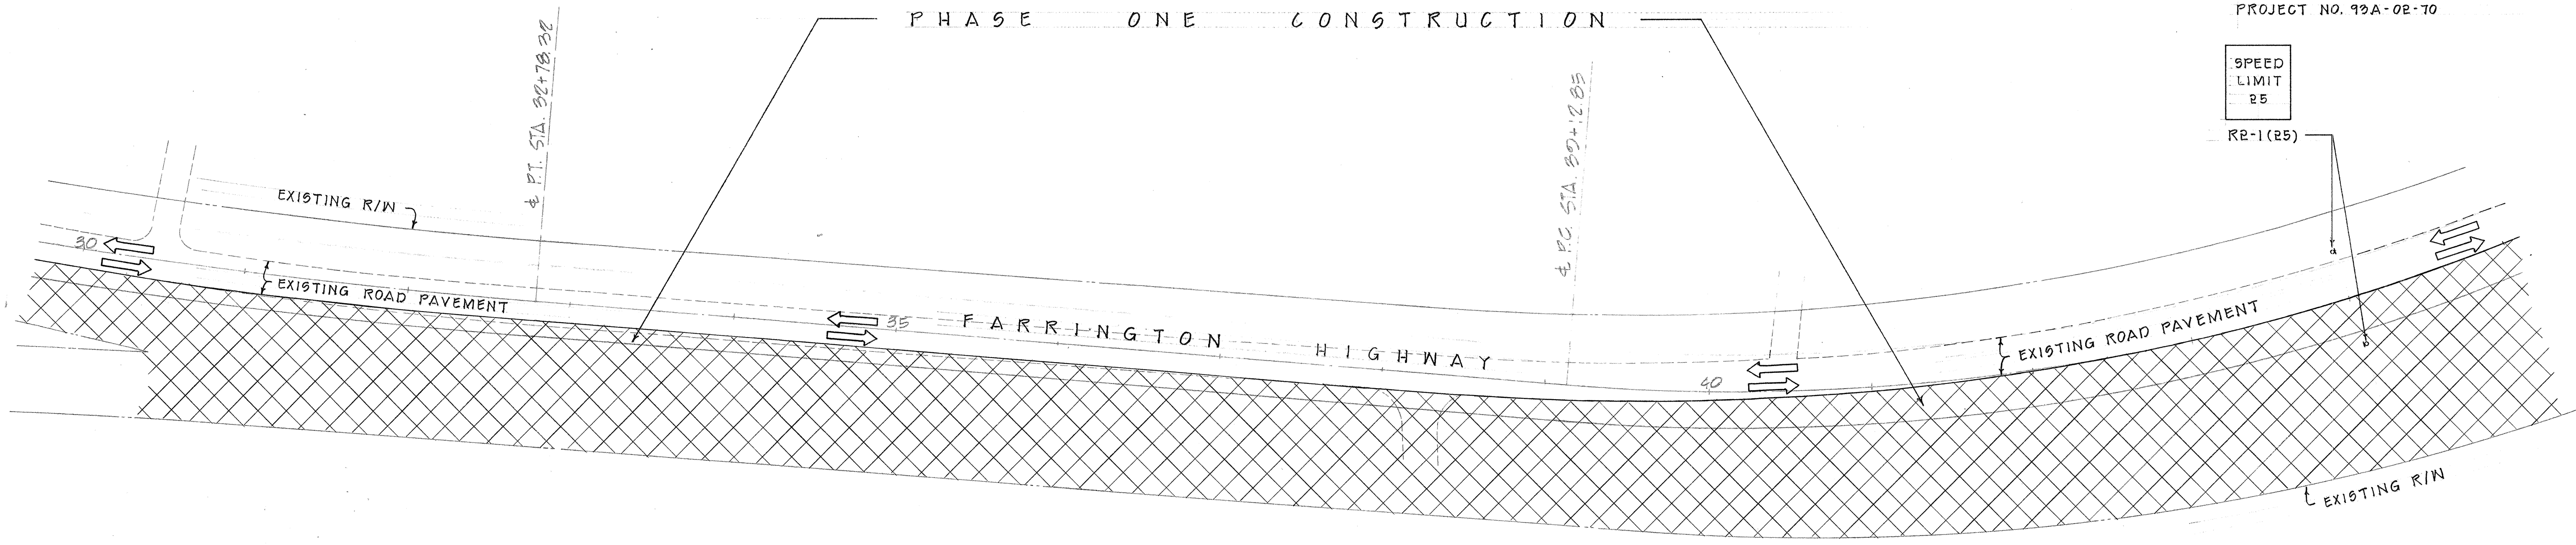

DATE	BY
DESIGNED BY	CHECKED BY
NOTED BY	CHECKED BY
ORIGINAL PLAN	NO.




THIS WORK WAS PREPARED BY ME OR UNDER MY SUPERVISION.
Bernard P. Kea
 Signature


STATE OF HAWAII
 DEPARTMENT OF TRANSPORTATION
 HIGHWAYS DIVISION
**ORDER OF WORK
 AND DETOURS**
 FARRINGTON HIGHWAY WIDENING
 PROJECT 93A-02-70
 SCALE: 1"=50'
 SHEET NO. 3 OF 10 SHEETS

FED. ROAD DIST. NO.	STATE	FED. AID PROJ. NO.	FISCAL YEAR	SHEET NO.	TOTAL SHEETS
HAWAII	HAW.		1974	23	100

PROJECT NO. 93A-02-70

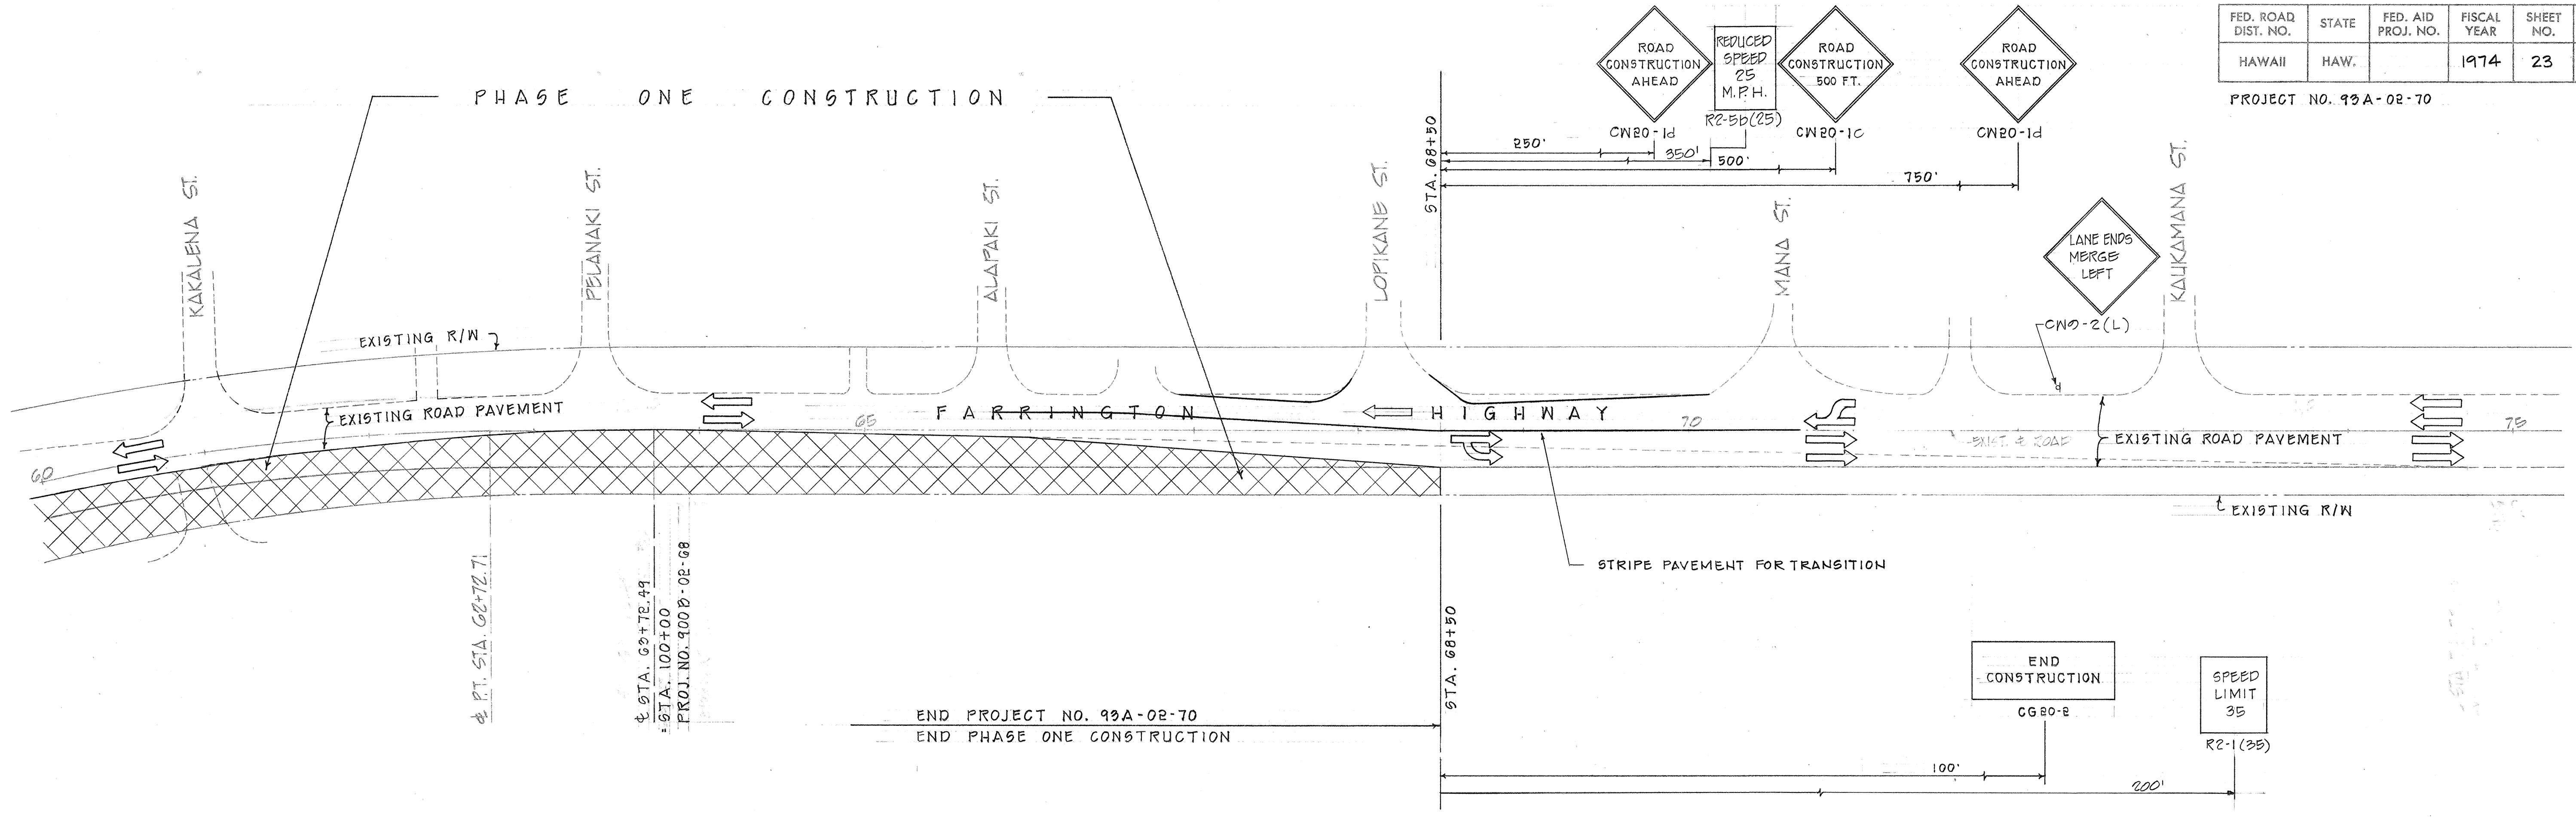

ORIGINAL PLAN	DATE
DRAWN BY	
CHECKED BY	
NOTED BY	
QUANTITIES BY	
CHECKED BY	

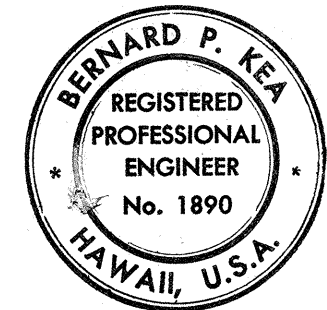

THIS WORK WAS PREPARED BY ME
OR UNDER MY SUPERVISION.
Bernard P. Kea
Signature

STATE OF HAWAII
DEPARTMENT OF TRANSPORTATION
HIGHWAYS DIVISION

ORDER OF WORK
AND DETOURS



FARRINGTON HIGHWAY WIDENING
PROJECT 93A-02-70

SCALE: 1" = 50'

SHEET No. 4 OF 10 SHEETS

FED. ROAD DIST. NO.	STATE	FED. AID PROJ. NO.	FISCAL YEAR	SHEET NO.	TOTAL SHEETS
HAWAII	HAW.		1974	24	100

PROJECT NO. 93A-02-70

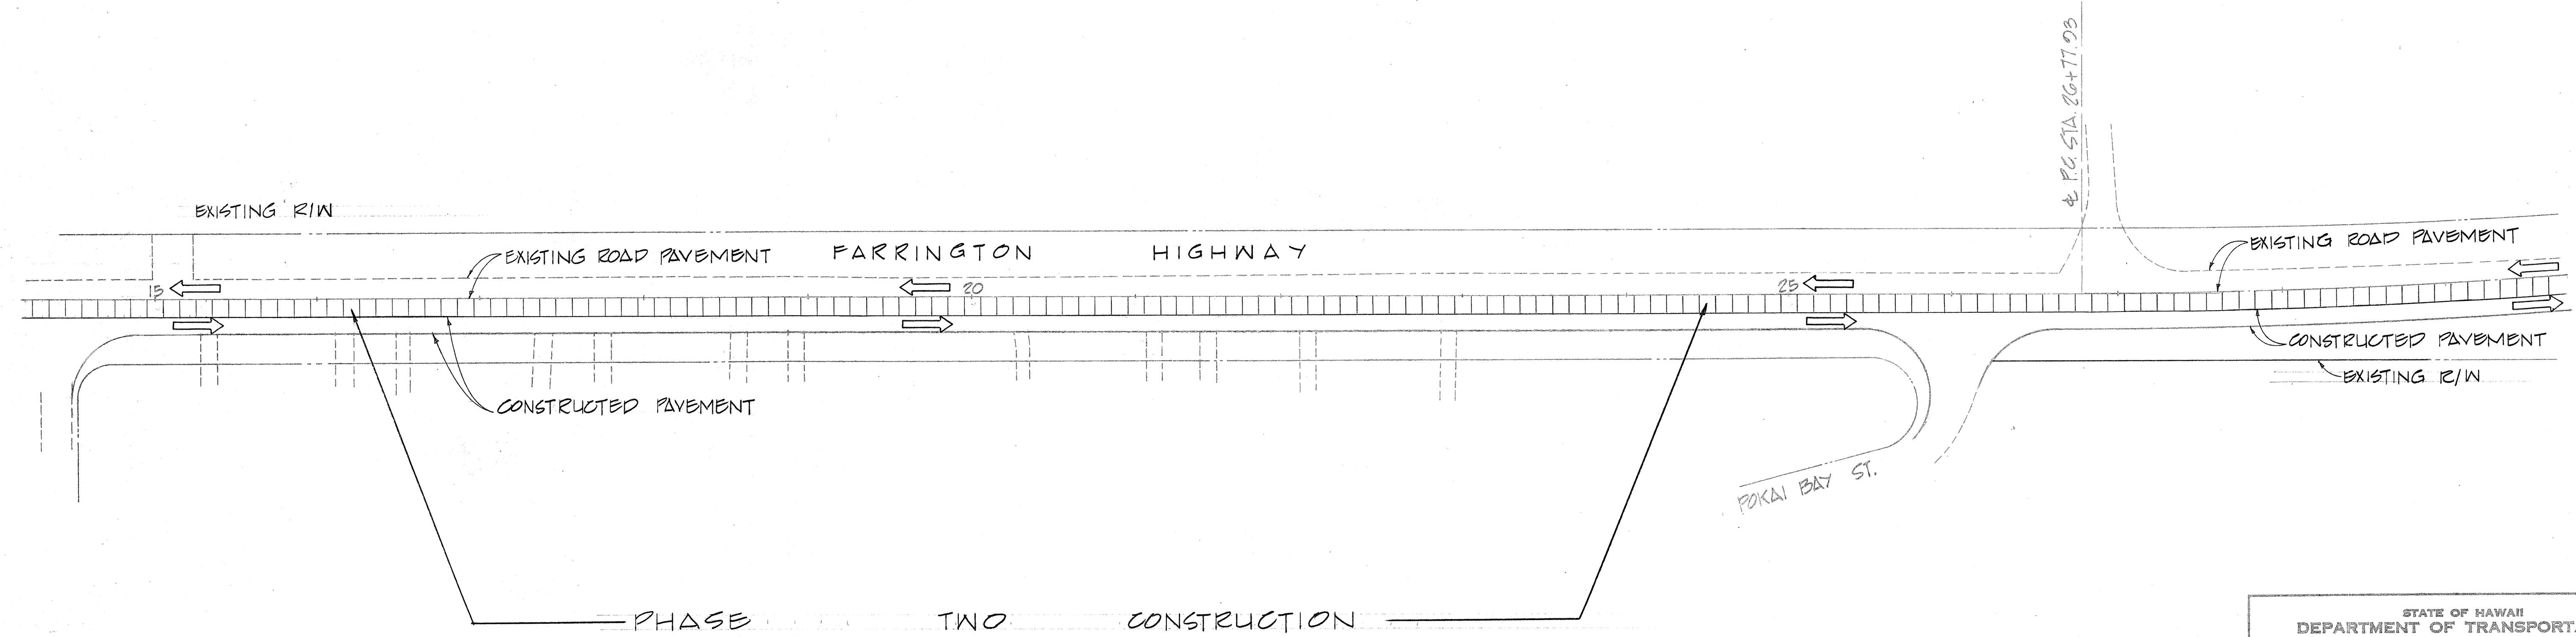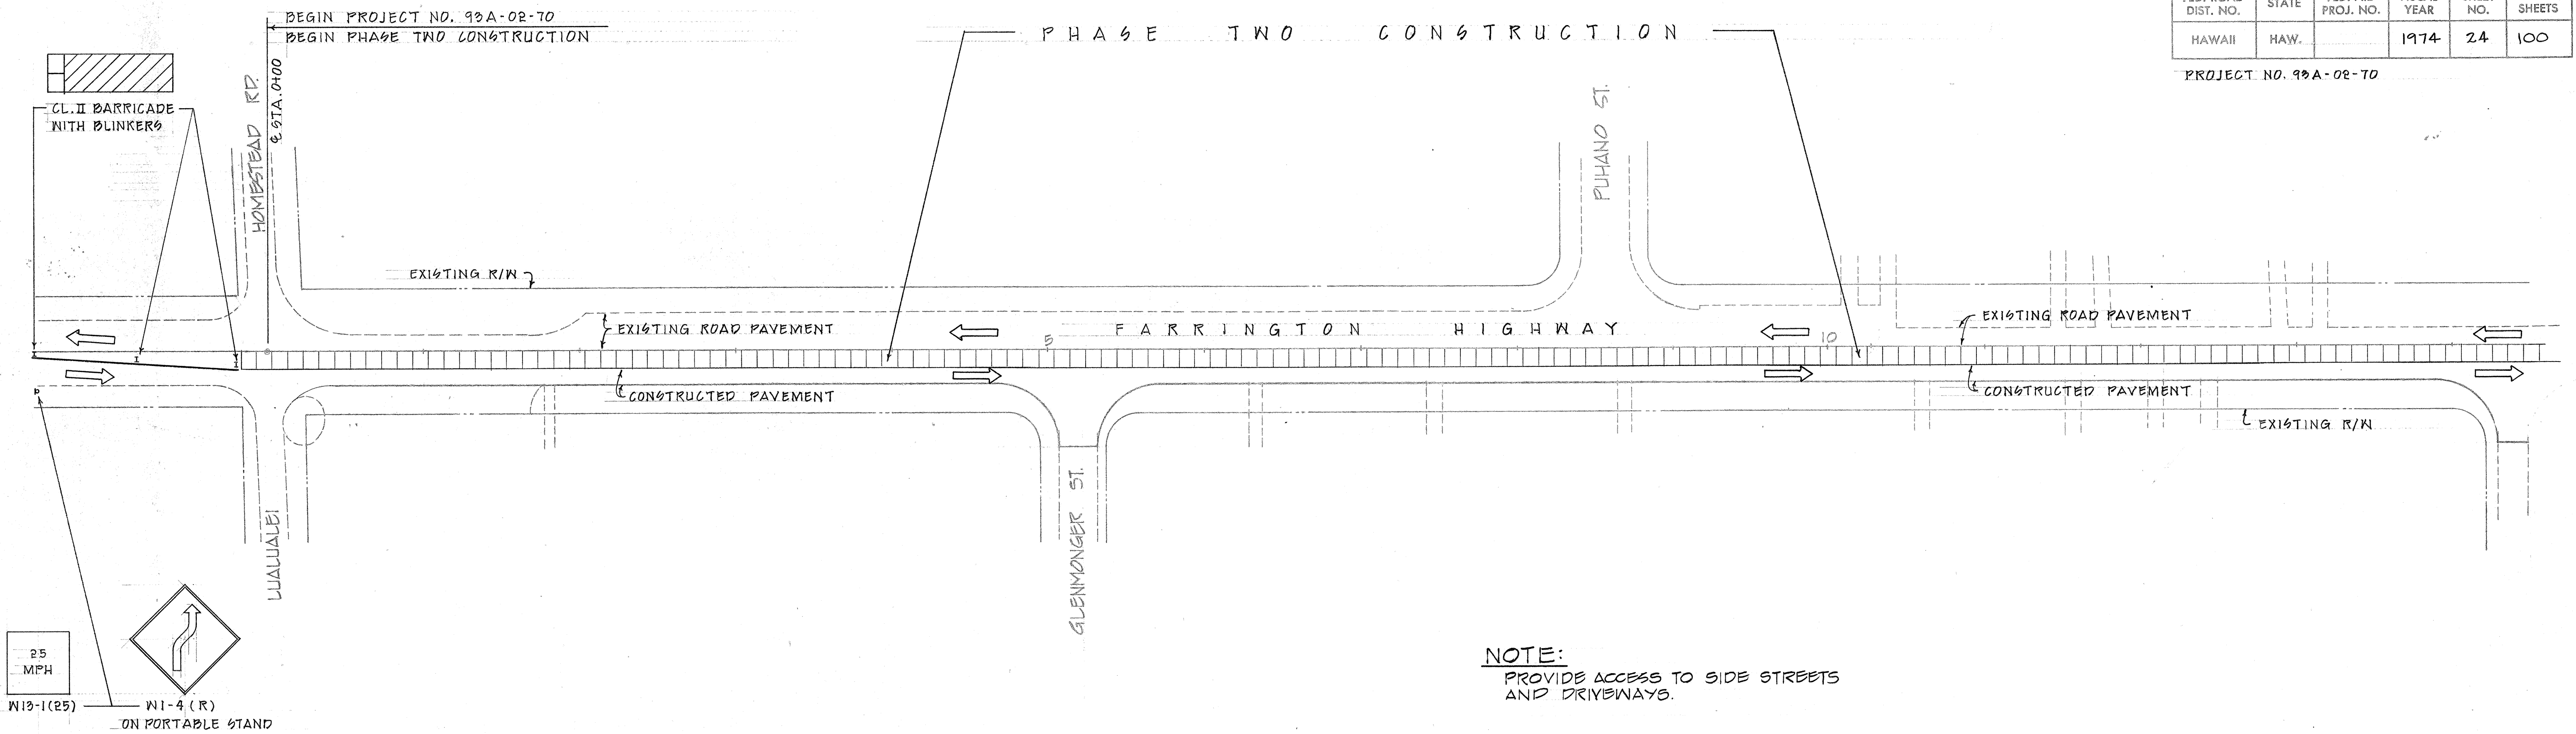

DATE	DESIGNED BY	CHECKED BY
PLAN	TRACED BY	QUANTITIES BY
NOTE BOOK		



THIS WORK WAS PREPARED BY ME
OR UNDER MY SUPERVISION
Bernard P. Kea
Signature

STATE OF HAWAII
DEPARTMENT OF TRANSPORTATION
HIGHWAYS DIVISION

ORDER OF WORK
AND DETOURS


FARRINGTON HIGHWAY WIDENING
PROJECT 93A-02-70

SCALE: 1"=50'

SHEET No. 9 OF 10 SHEETS


FED. ROAD DIST. NO.	STATE	FED. AID PROJ. NO.	FISCAL YEAR	SHEET NO.	TOTAL SHEETS
HAWAII	HAW.		1974	25	100

PROJECT NO. 03A-02-70


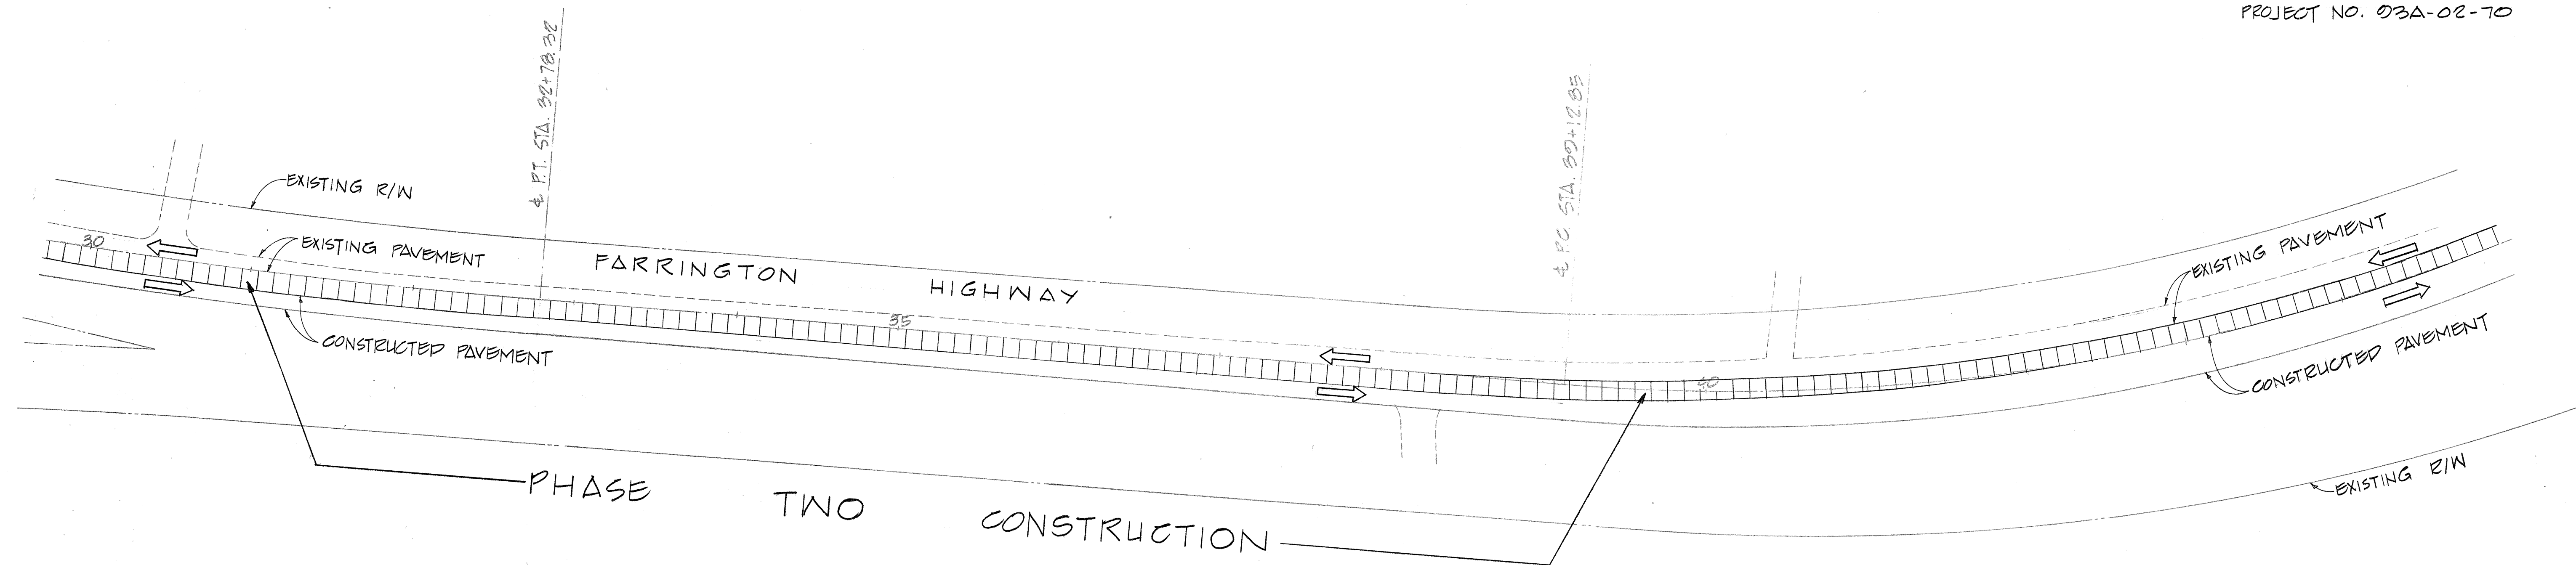


PHASE TWO CONSTRUCTION


PLASTIC FLEXIBLE POSTS OR BARRELS BETWEEN BARRICADES.

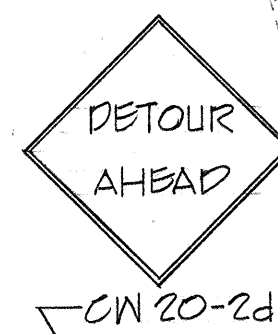


PT. STA 46+58.88

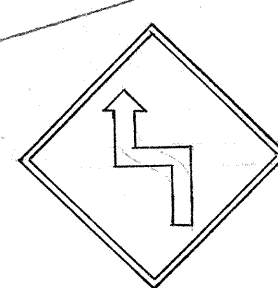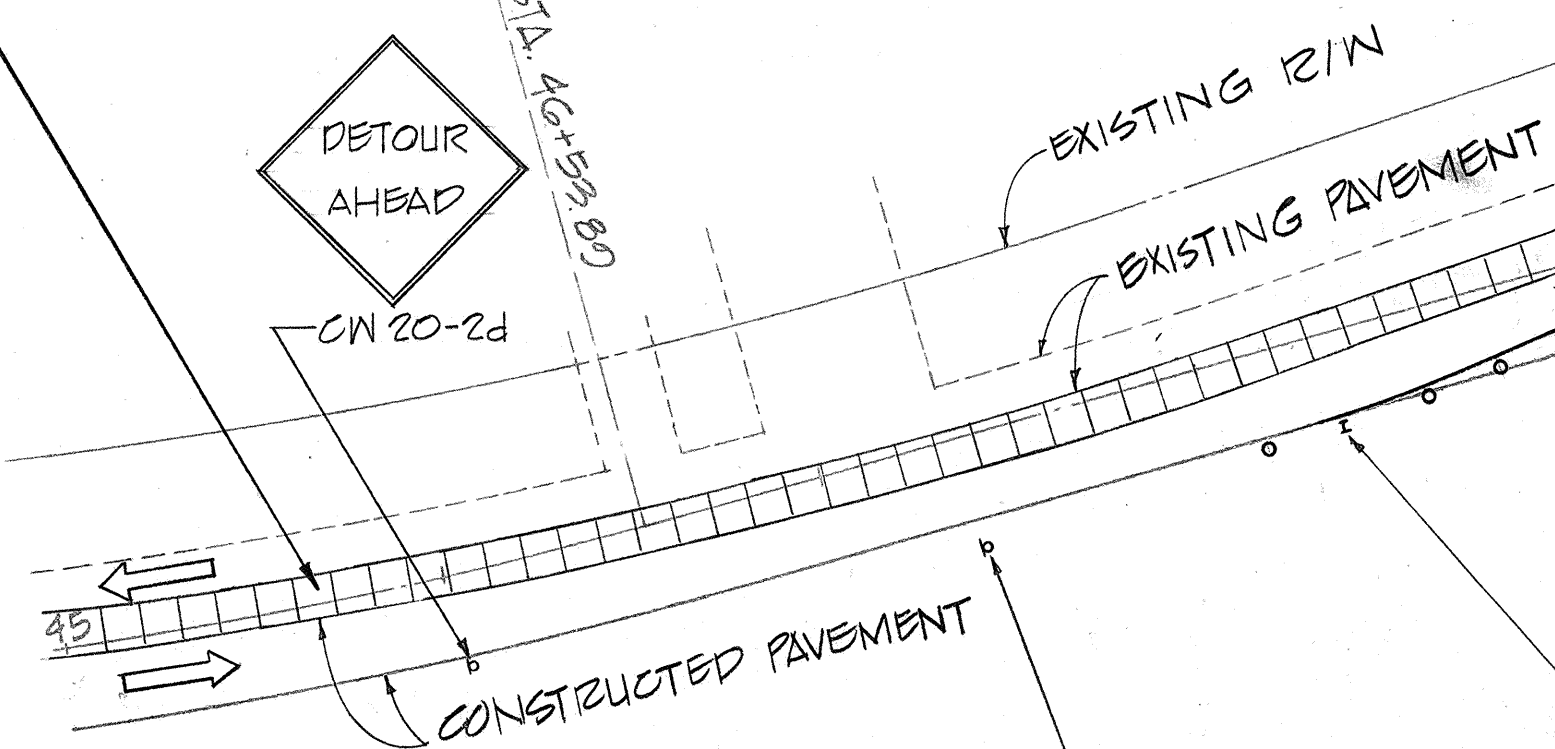

CW1-3(L)

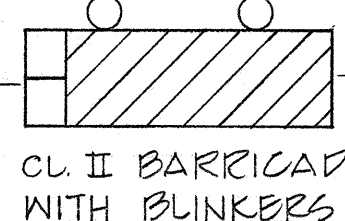


CL II BARRICADE WITH BLINKERS

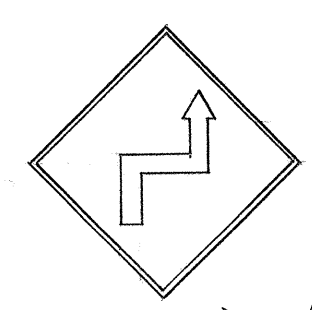


CW1-3(R)


PLASTIC FLEXIBLE POSTS OR BARRELS BETWEEN BARRICADES.

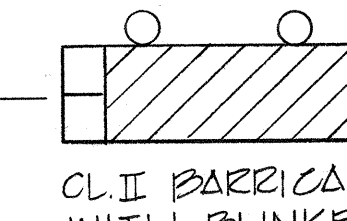

CL II BARRICADE WITH BLINKERS

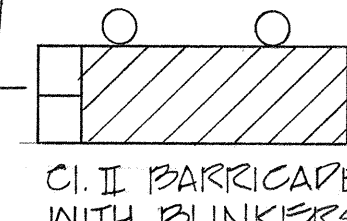

CL II BARRICADE WITH BLINKERS

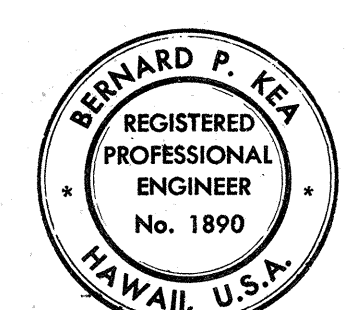

THIS WORK WAS PREPARED BY ME OR UNDER MY SUPERVISION
Bernard P. Kea
Signature

STATE OF HAWAII
DEPARTMENT OF TRANSPORTATION
HIGHWAYS DIVISION

ORDER OF WORK
AND DETOURS


FARRINGTON HIGHWAY WIDENING
PROJECT 03A-02-70

SCALE: 1" = 50'

SHEET No. 6 OF 10 SHEETS

FED. ROAD DIST. NO.	STATE	FED. AID PROJ. NO.	FISCAL YEAR	SHEET NO.	TOTAL SHEETS
HAWAII	HAW.		1974	26	100


PROJECT NO. 93A-02-70

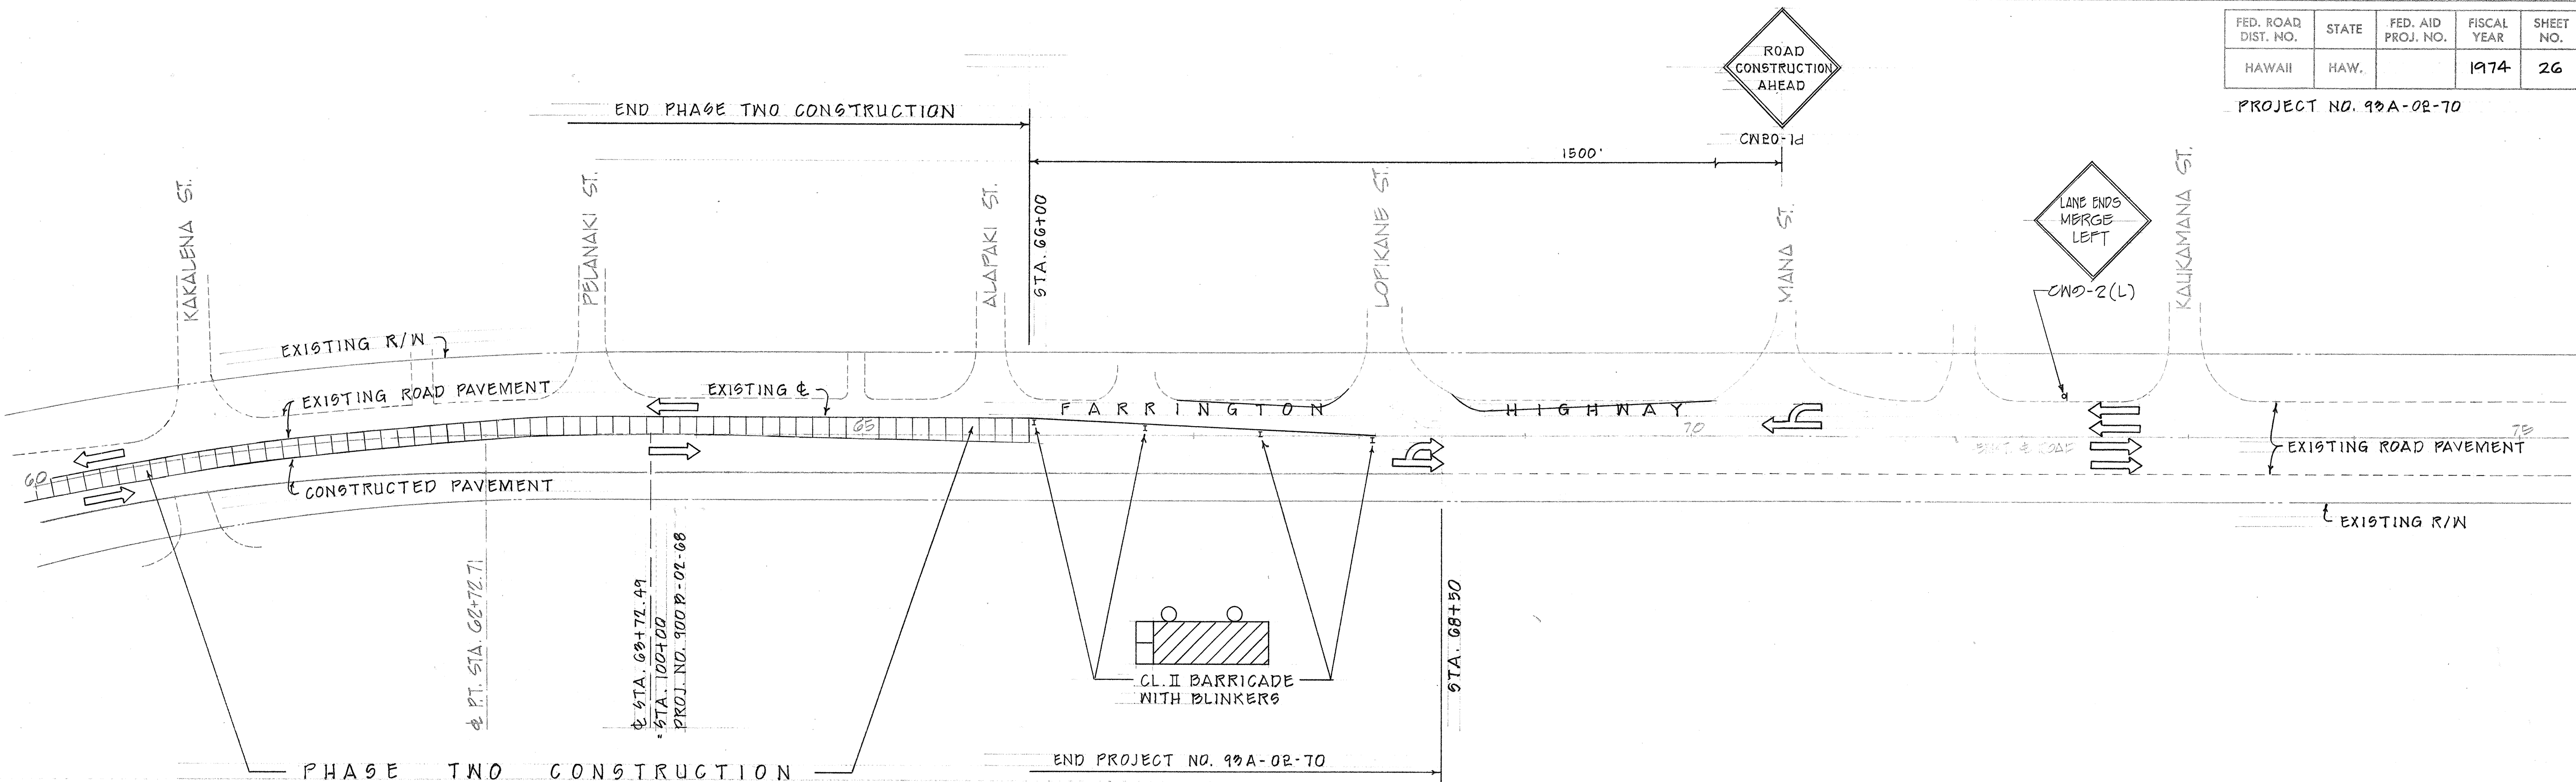

NOTES:

1. ACCESS TO EXISTING INTERSECTIONS AND DRIVEWAYS SHALL BE MAINTAINED DURING ALL PHASES OF CONSTRUCTION.
2. CONSTRUCT PHASE ONE, THEN PHASE TWO, AND THEN PHASE THREE.
3. THESE PLANS ARE INTENDED TO SHOW WHAT TRAFFIC REROUTE PLAN MUST BE USED DURING ANY PARTICULAR PHASE OF CONSTRUCTION. THE CONTRACTOR MAY COMBINE AS MANY PHASES OF CONSTRUCTION WITH A SIMILAR REROUTE PLAN AS HE MAY DEEM NECESSARY.
4. THE CONTRACTOR MAY ALTER THE REROUTE PLANS TO SUIT HIS EQUIPMENT AND MEN SUBJECT TO THE APPROVAL OF THE ENGINEER.
5. ALL SIGNS ARE TO BE REUSED DURING CONSTRUCTION WHEREVER POSSIBLE AS DIRECTED BY THE ENGINEER.
6. BARRICADES AS SHOWN ON THE PLANS ARE INTENDED AS A GUIDE ONLY, AND THE EXACT TYPE, NUMBER AND LOCATION OF BARRICADES SHALL BE AS DIRECTED BY THE ENGINEER.
7. BARRICADES SHALL CONFORM TO PART V OF THE MANUEL OF UNIFORM TRAFFIC CONTROL DEVICES FOR STREETS AND HIGHWAYS.
8. RENTAL (INCLUDING INSTALLATION AND MAINTENANCE) OF BARRICADES, BLINKERS AND AMBER BEACONS WILL BE PAID UNDER ITEM 100.01, CONSTRUCTION AND MAINTENANCE OF DETOURS.
9. BARRELS AND BARRICADES SHALL BE PLACED BETWEEN WORK SITE AND TRAVEL LANES.
10. SUBJECT TO THE ENGINEERS APPROVAL, THE CONTRACTOR MAY ALTER THE CONSTRUCTION SEQUENCE TO PROVIDE FOR A BALANCED EARTHWORK OPERATION WHEREBY EXCAVATED MATERIAL WILL BE AVAILABLE WHENEVER EMBANKMENT IS REQUIRED.
11. A.C. MIX V SHOULD BE DEFERRED UNTIL ENTIRE WIDTH OF ROADWAY IS COMPLETED.
12. WHERE THE ROADWAY EXCAVATION RESULTS IN A TRENCH ADJACENT TO THE TRAVELLED ROADWAY, SUFFICIENT AREA SHALL BE PROVIDED BY THE CONTRACTOR FOR PLACEMENT OF CONES, BARRELS, ETC., & THE CONTRACTOR SHALL CONSTRUCT THE WIDENING PORTION WITHOUT DELAY, AND TAKE MEASURES OF PROVIDING SAFETY MEASURES.

ORIGINAL PLAN	DATE
SURVEY PLOTTED BY	
DRAWN BY	
TRACED BY	
CHECKED BY	
NOTE BOOK	
No.	

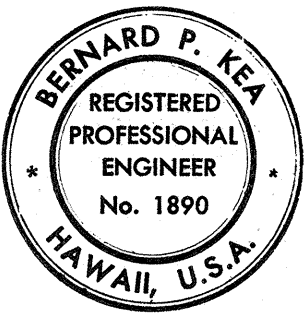

THIS WORK WAS PREPARED BY ME
OR UNDER MY SUPERVISION.
Bernard P. Kea
Signature

STATE OF HAWAII
DEPARTMENT OF TRANSPORTATION
HIGHWAYS DIVISION

**ORDER OF WORK
AND DETOURS**


FARRINGTON HIGHWAY WIDENING
PROJECT 93A-02-70

SCALE: 1"=50'

SHEET No. 7 OF 10 SHEETS

FED. ROAD DIST. NO.	STATE	FED. AID PROJ. NO.	FISCAL YEAR	SHEET NO.	TOTAL SHEETS
HAWAII	HAW.		1974	27	100

PROJECT NO. 93A-02-70

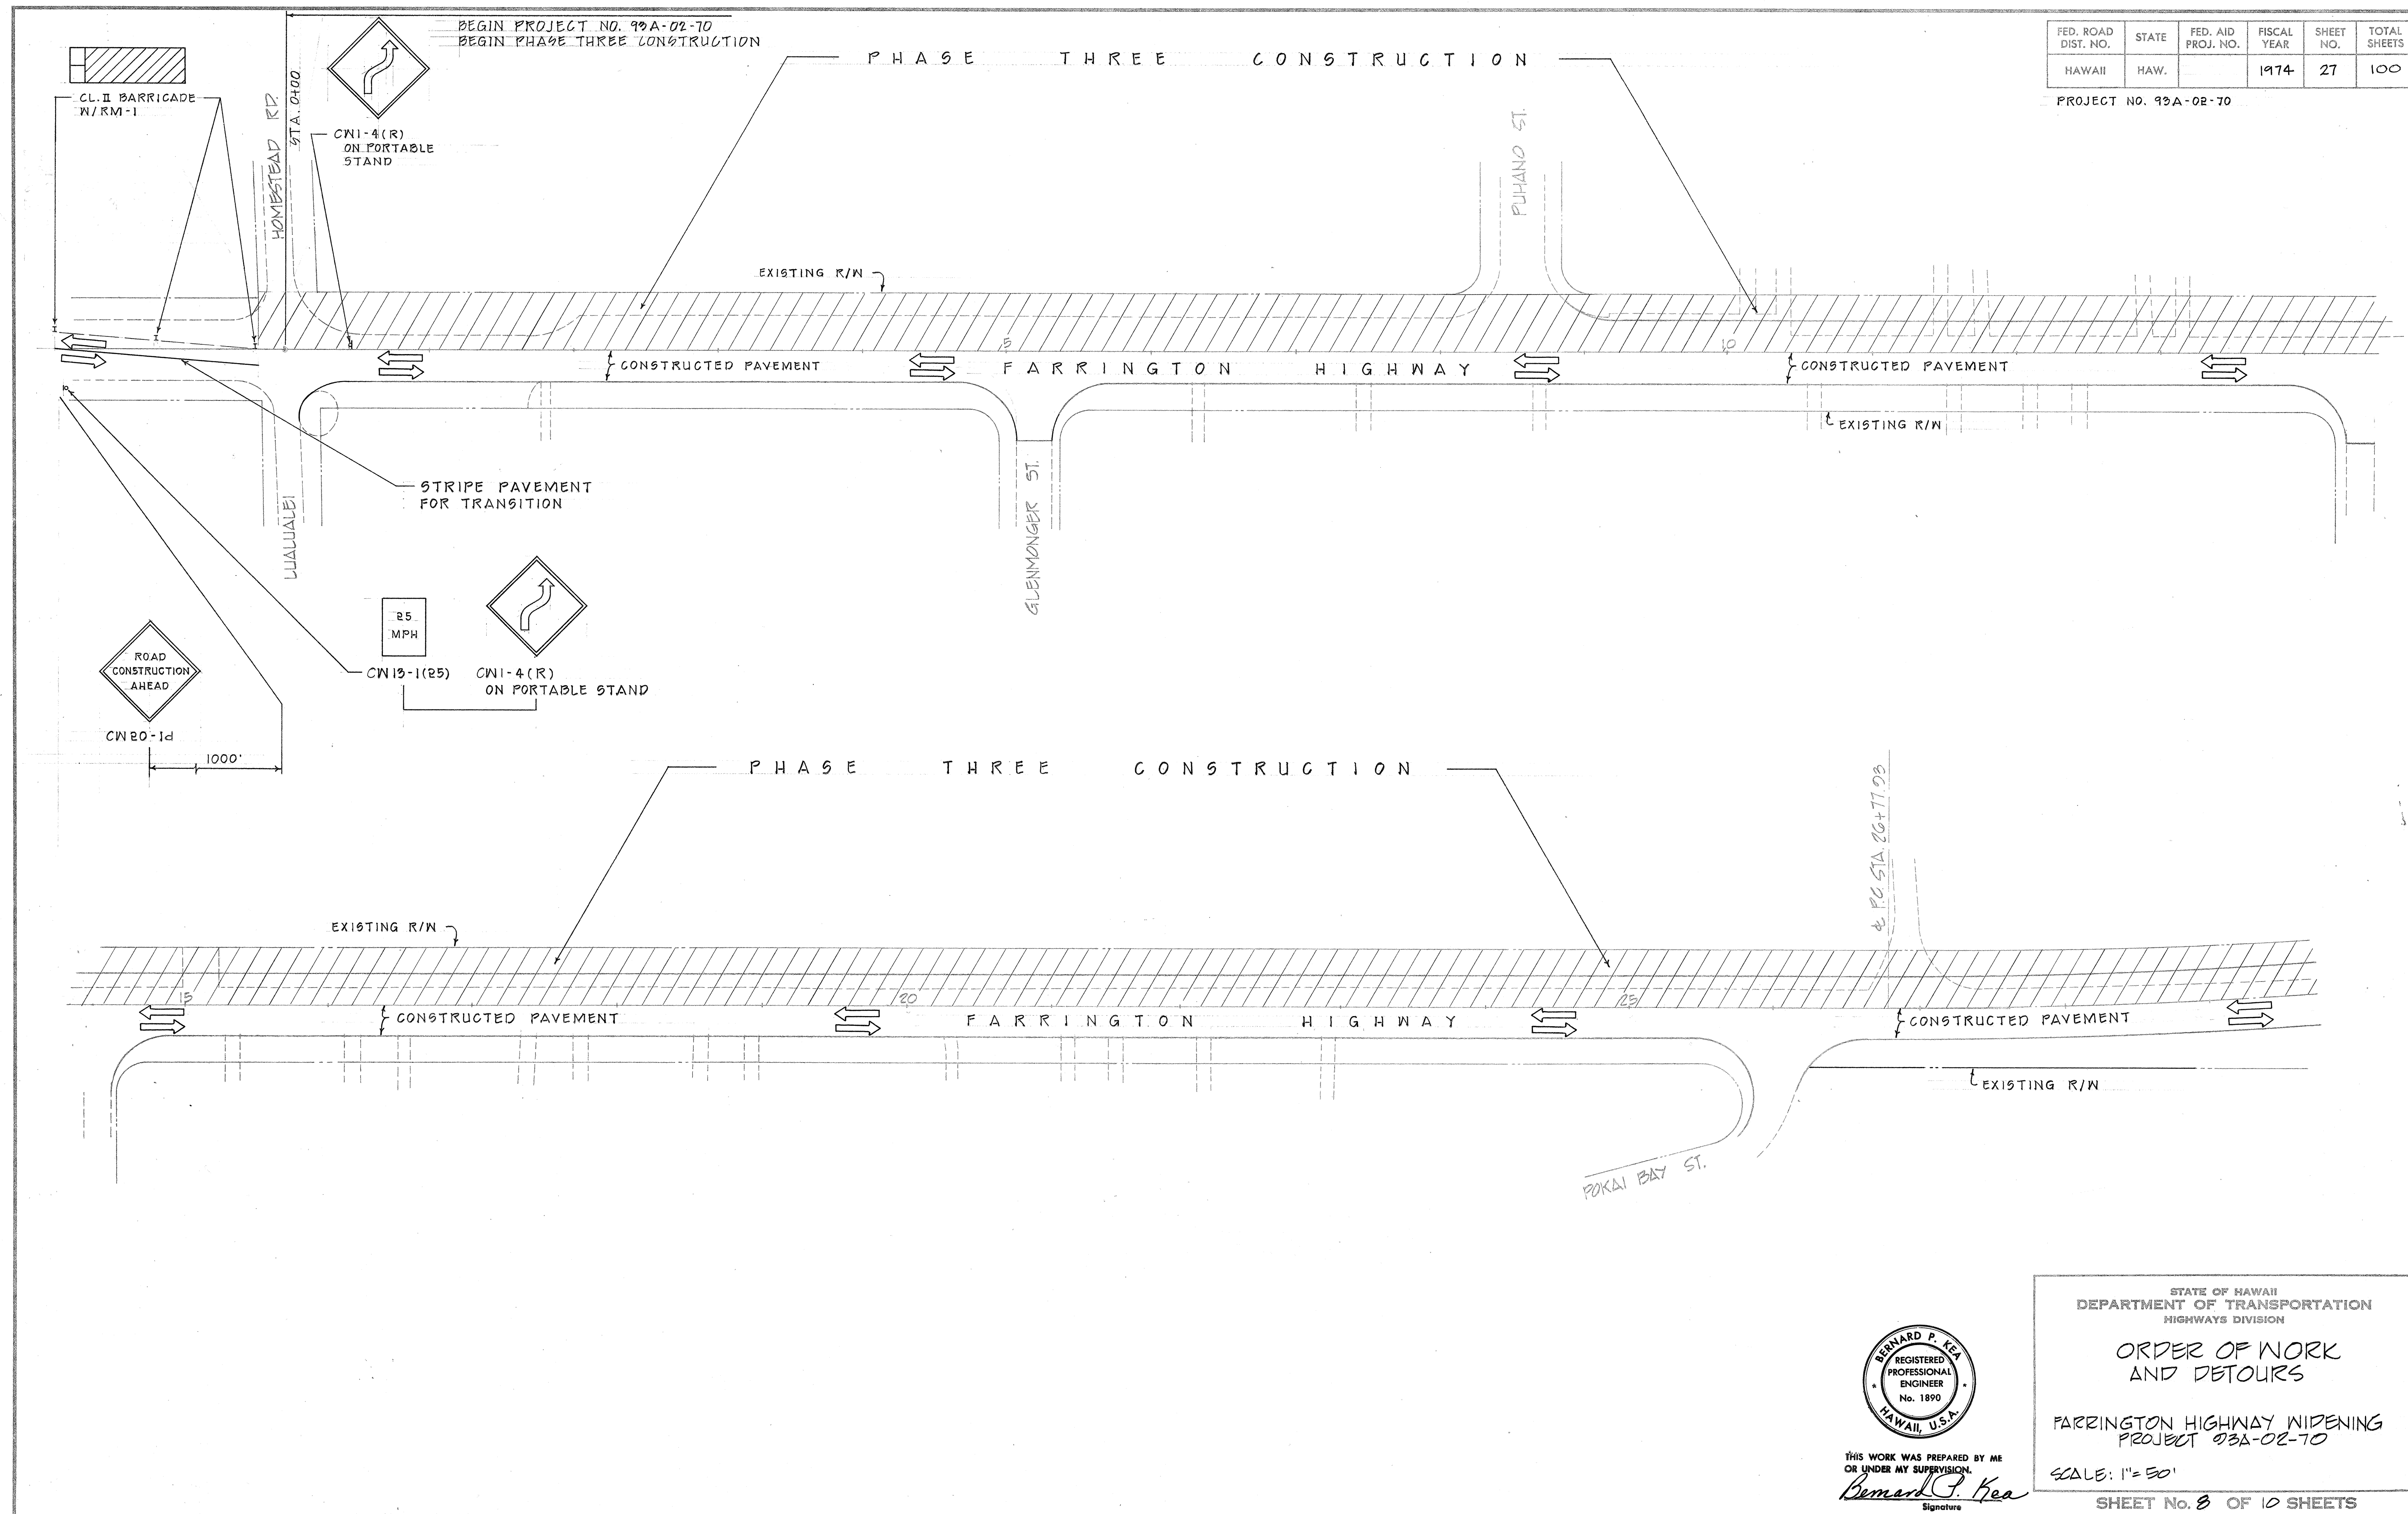

ORIGINAL PLAN	SURVEY PLOTTED BY	DATE
NOTE BOOK	DRAWN BY	
	TRACED BY	
	CHECKED BY	
	CHECKED BY	



THIS WORK WAS PREPARED BY ME
OR UNDER MY SUPERVISION.
Bernard P. Kea
Signature

STATE OF HAWAII
DEPARTMENT OF TRANSPORTATION
HIGHWAYS DIVISION

ORDER OF WORK
AND DETOURS


FARRINGTON HIGHWAY WIDENING
PROJECT 93A-02-70

SCALE: 1"=50'

SHEET No. 8 OF 10 SHEETS

FED. ROAD DIST. NO.	STATE	FED. AID PROJ. NO.	FISCAL YEAR	SHEET NO.	TOTAL SHEETS
HAWAII	HAW.		1974	28	100

PROJECT NO. 93A-02-70

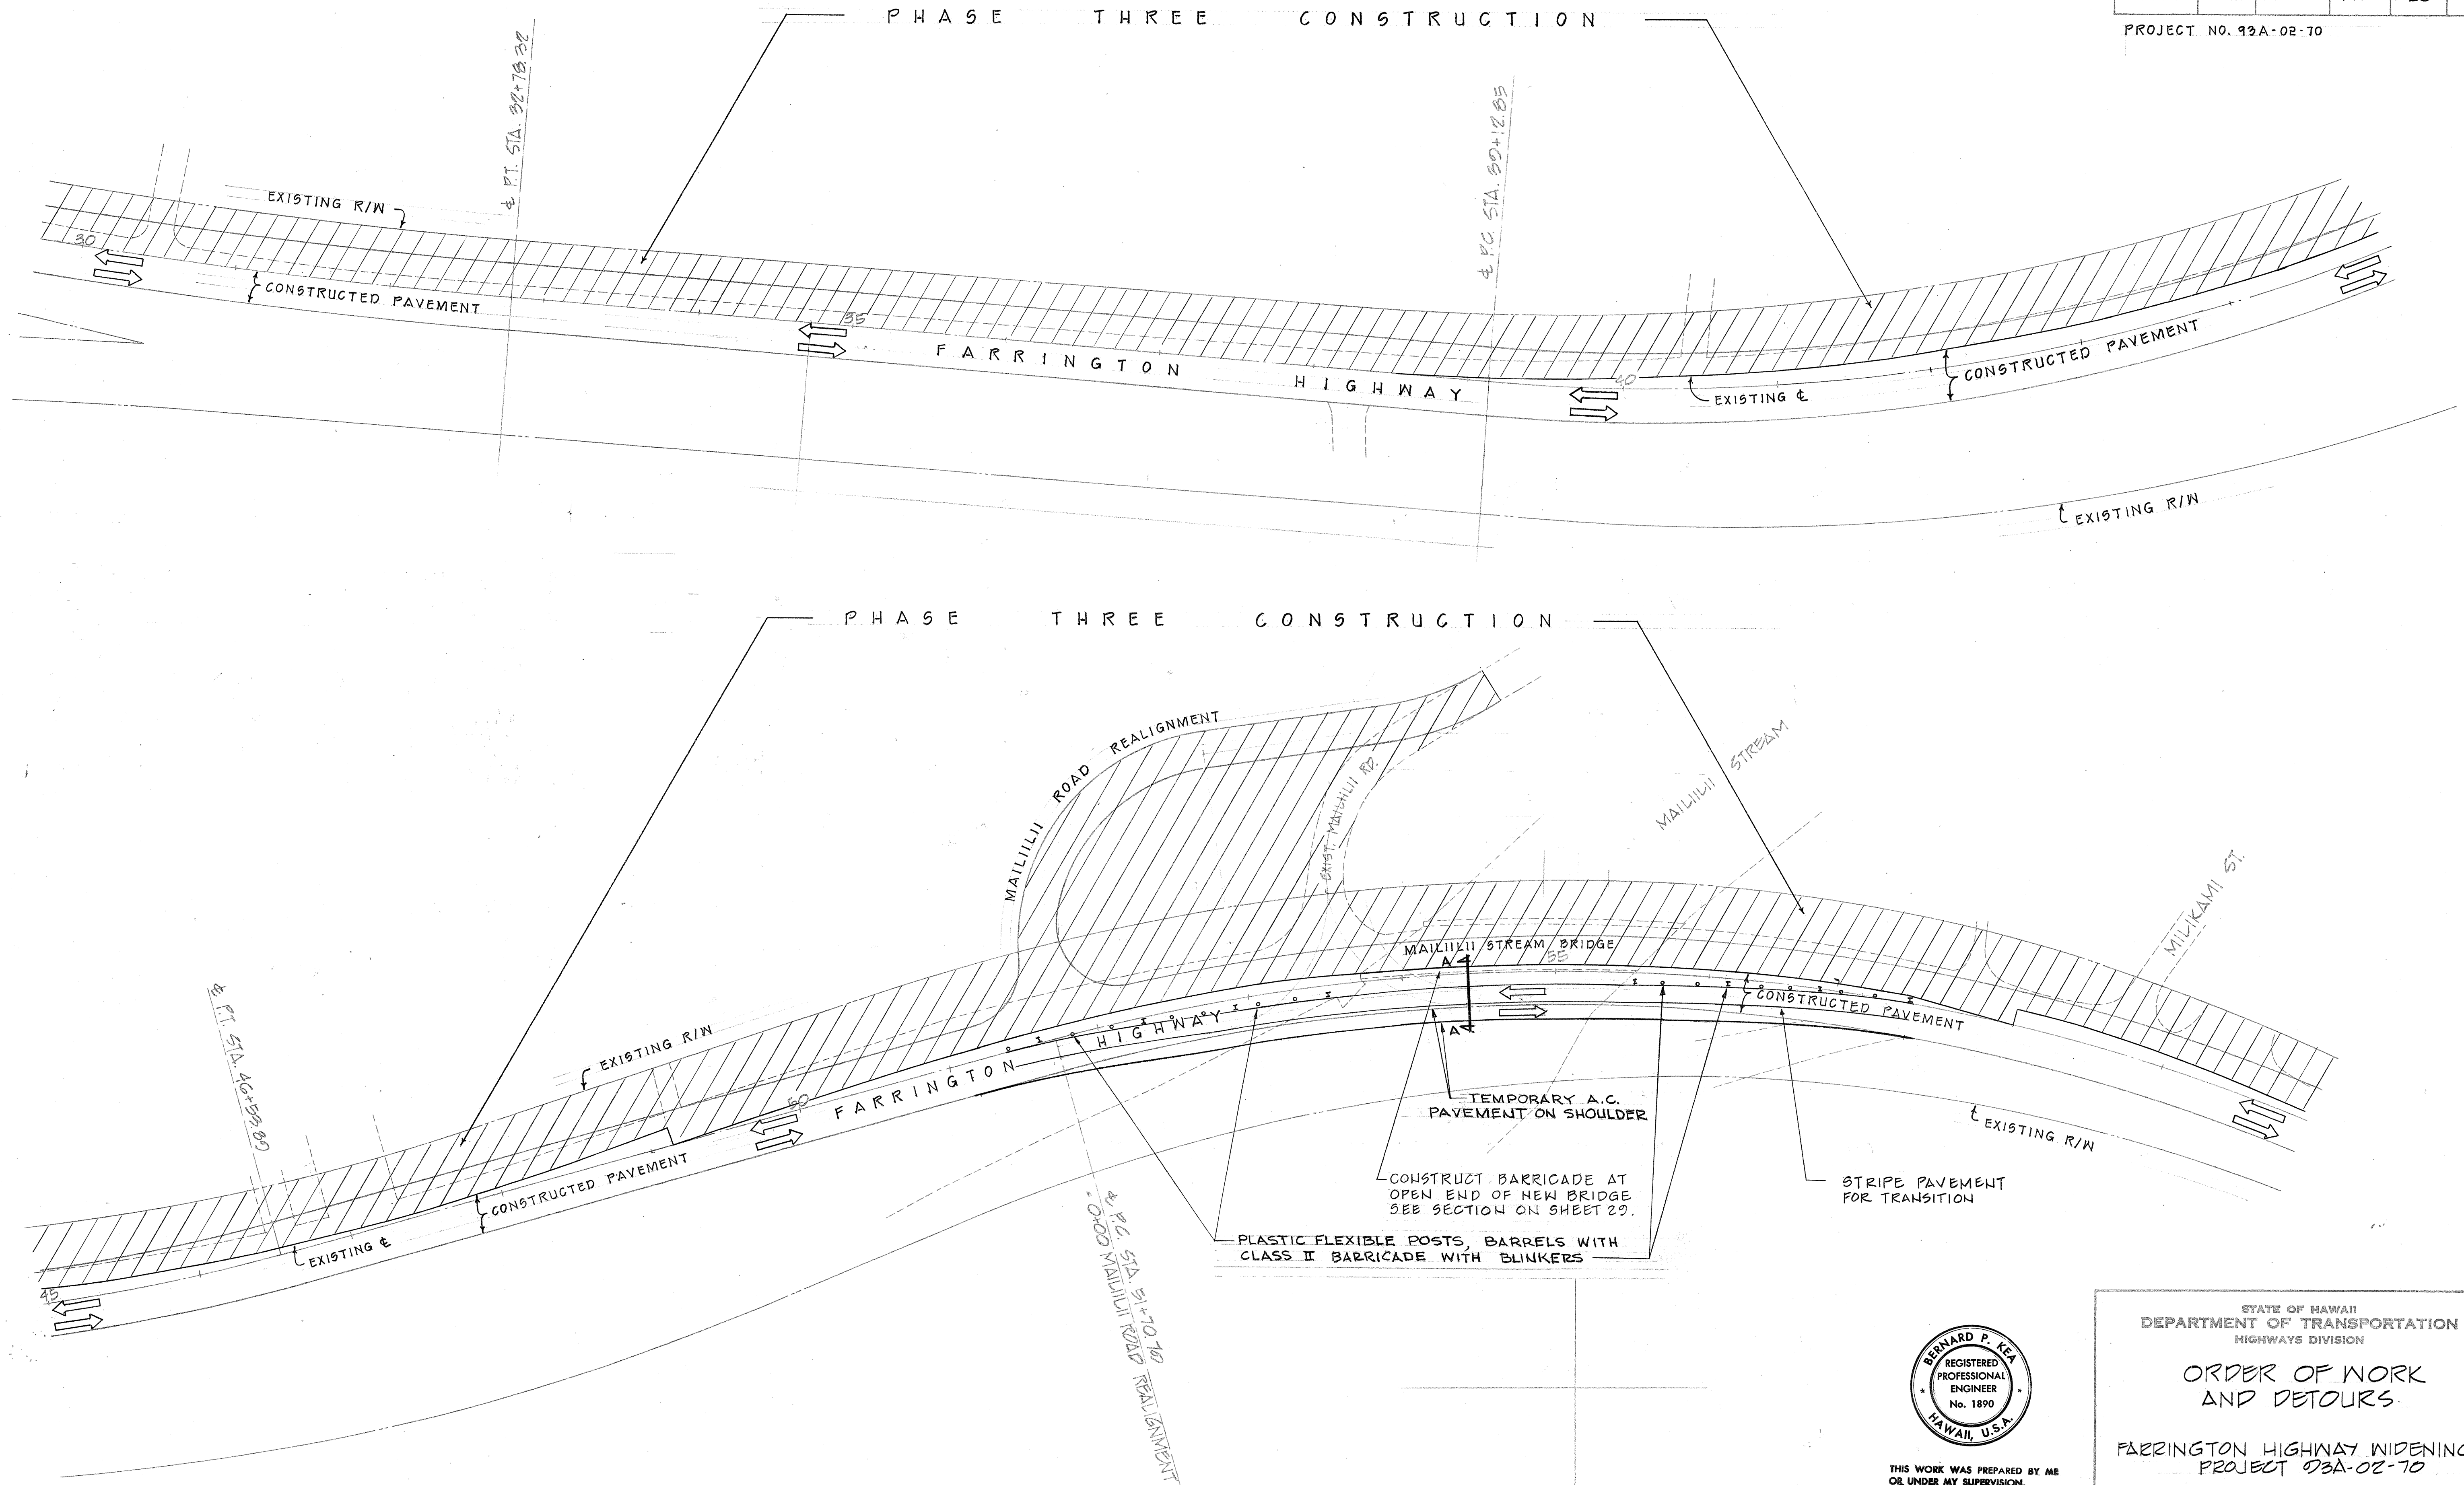

DATE	BY
DESIGNED BY	BY
TRACED BY	BY
NOTED BY	BY
CHECKED BY	BY
ORIGINAL PLAN	NO.



THIS WORK WAS PREPARED BY ME
OR UNDER MY SUPERVISION
Bernard P. Kea
Signature

STATE OF HAWAII
DEPARTMENT OF TRANSPORTATION
HIGHWAYS DIVISION

ORDER OF WORK AND DETOURS

FARRINGTON HIGHWAY WIDENING
PROJECT 93A-02-70

SCALE: 1"=50'

SHEET No. 9 OF 10 SHEETS

PROJECT NO. 93A-02-70

