


FED. ROAD DIST. NO.	STATE	PROJ. NO.	FISCAL YEAR	SHEET NO.	TOTAL SHEETS
HAWAII	HAW.	90A-03-79	1980	4	15

TIE NORTH  
SCALE: 1" = 20'

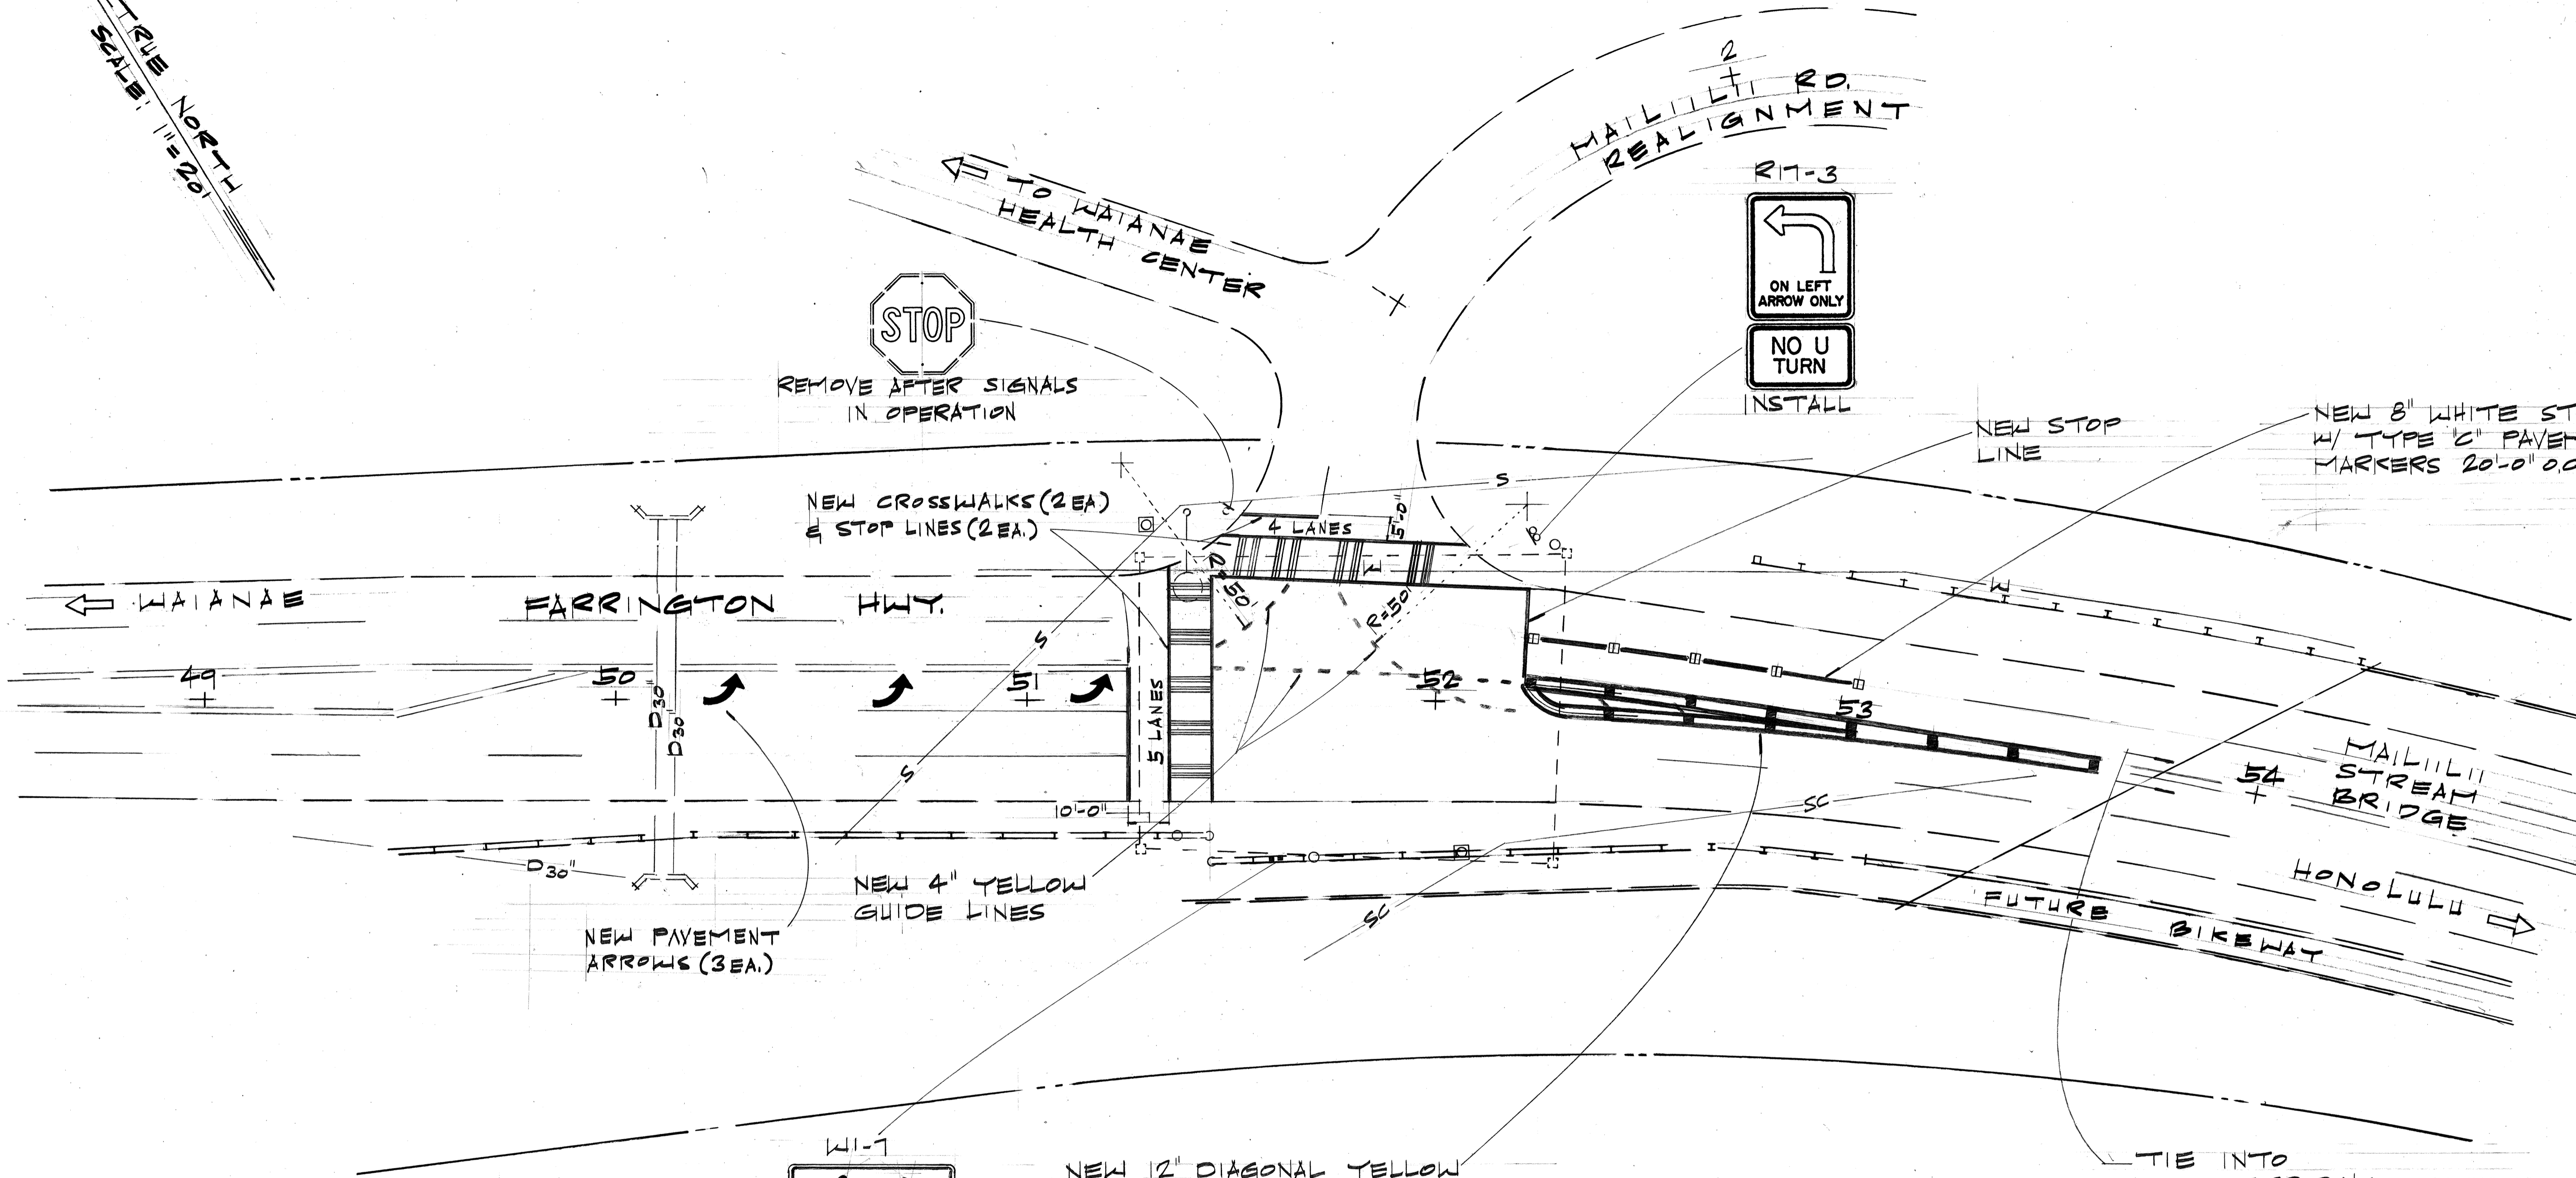

**NOTE:**  
REMOVE EXIST. PAVEMENT MARKINGS, AS NECESSARY, TO CONFORM TO THE NEW PAVEMENT MARKING PLAN.

WI-7  
INSTALL BETWEEN DOUBLE METAL GUARD RAIL.

NEW 12" DIAGONAL YELLOW STRIPES (SEE "TRANSVERSE MEDIAN MARKING", PLAN SHT. #11) & 4" DOUBLE YELLOW STRIPE W/ TYPE "D", "H" & "J" PAVEMENT MARKERS (SEE "MEDIAN NOSE DELINEATION", PLAN SHT. #10)

SURVEY PLOTTED BY	DATE
DRAWN BY	
TRACED BY	
QUANTITIES BY	
CHECKED BY	
ORIGINAL PLAN	
NOTE BOOK	
No.	

STATE OF HAWAII  
DEPARTMENT OF TRANSPORTATION  
HIGHWAYS DIVISION

**PAVEMENT MARKINGS,  
SIGNING & UTILITIES**

PROJ. NO. 90A-03-79  
SCALE: 1" = 20' DEC. 1978  
SHEET No. 4 OF 15 SHEETS