



FED. ROAD DIST. NO.	STATE	PROJ. NO.	FISCAL YEAR	SHEET NO.	TOTAL SHEETS
HAWAII	HAW.	93A-02-82	1982	3	10

TRUE NORTH
SCALE: 1"=20'


WAIANAE SHOPPING MALL

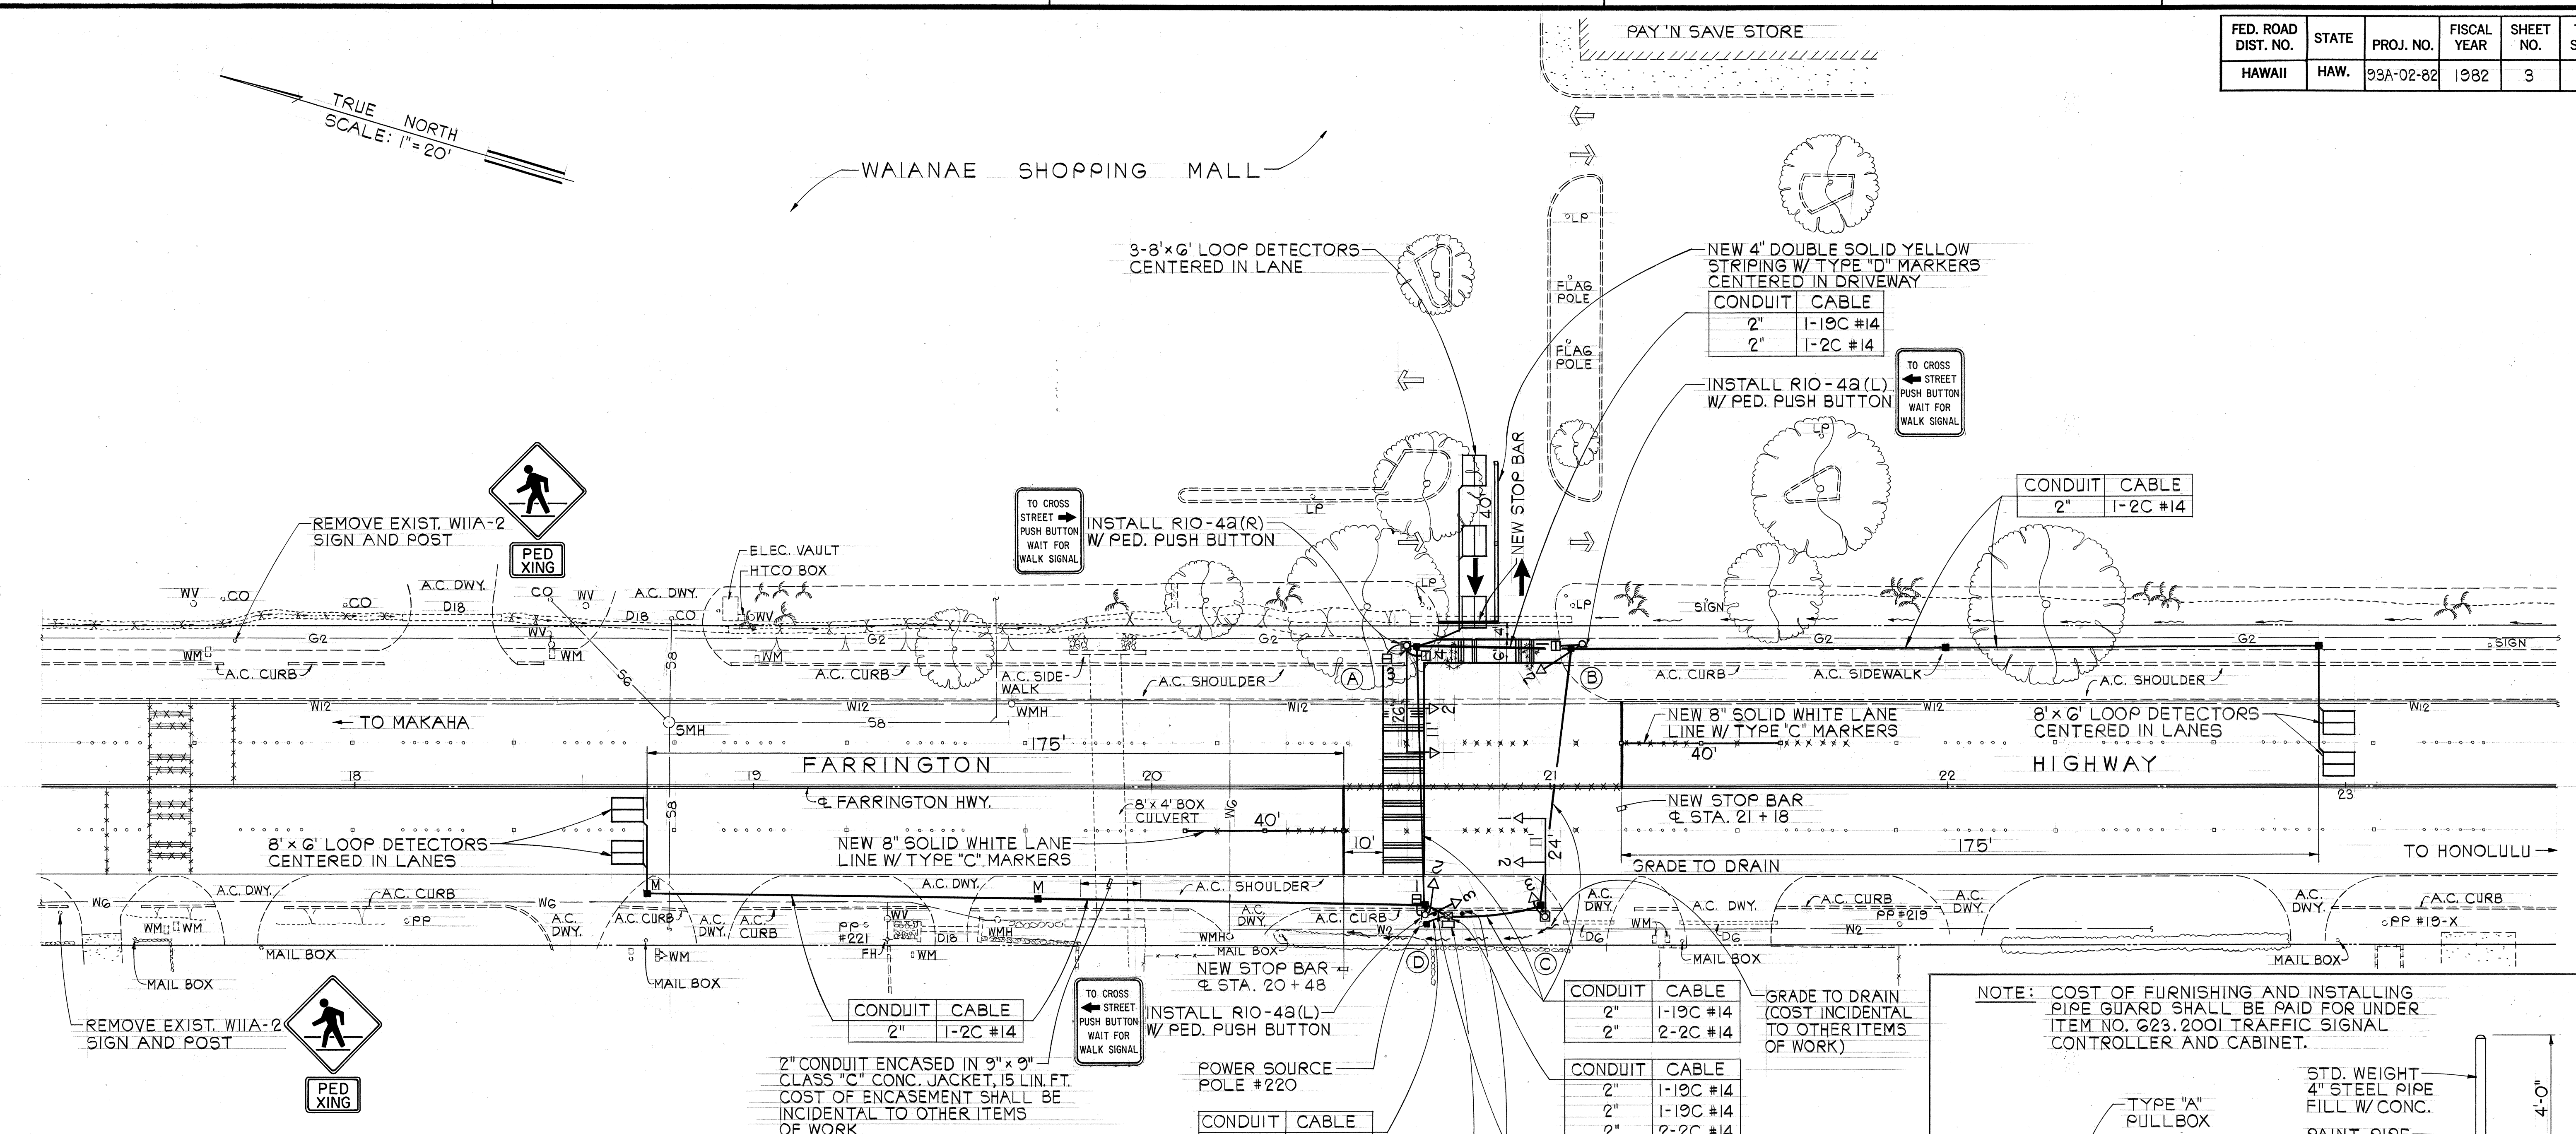

NOTE: COST OF FURNISHING AND INSTALLING PIPE GUARD SHALL BE PAID FOR UNDER ITEM NO. 623.2001 TRAFFIC SIGNAL CONTROLLER AND CABINET.

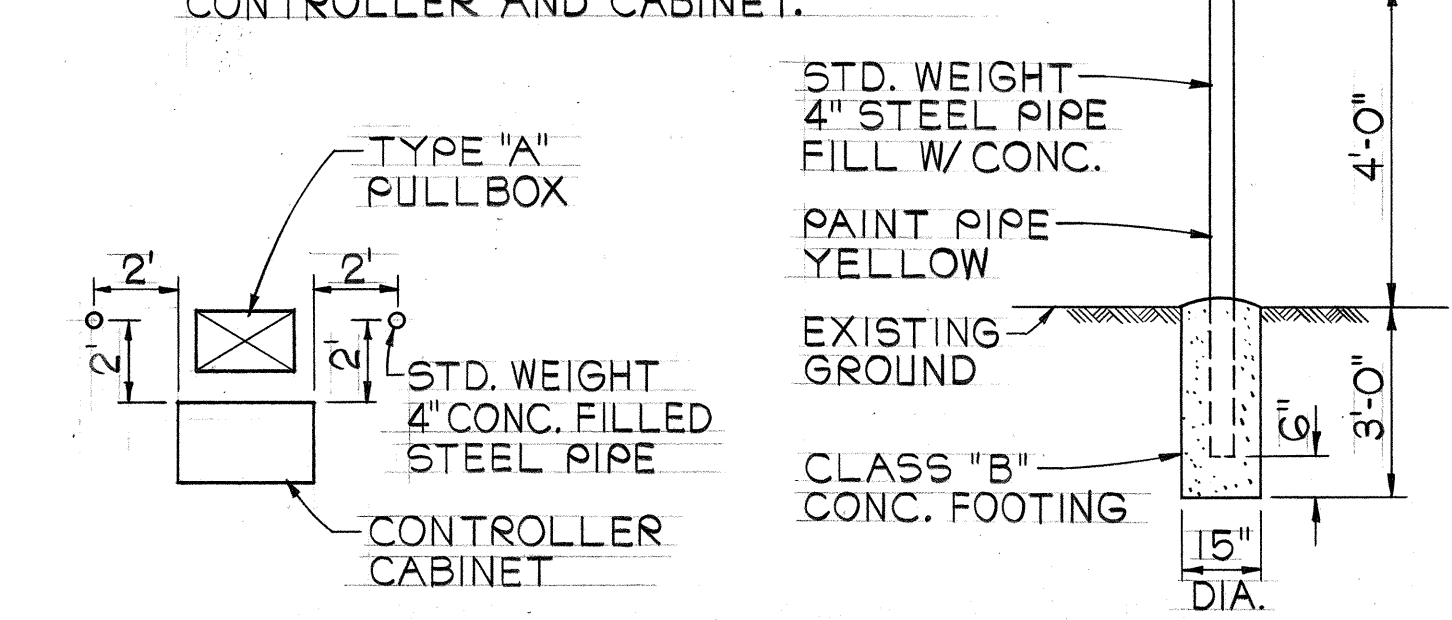


PLAN
TYPE ELEVATION
PIPE GUARD DETAIL
NOT TO SCALE

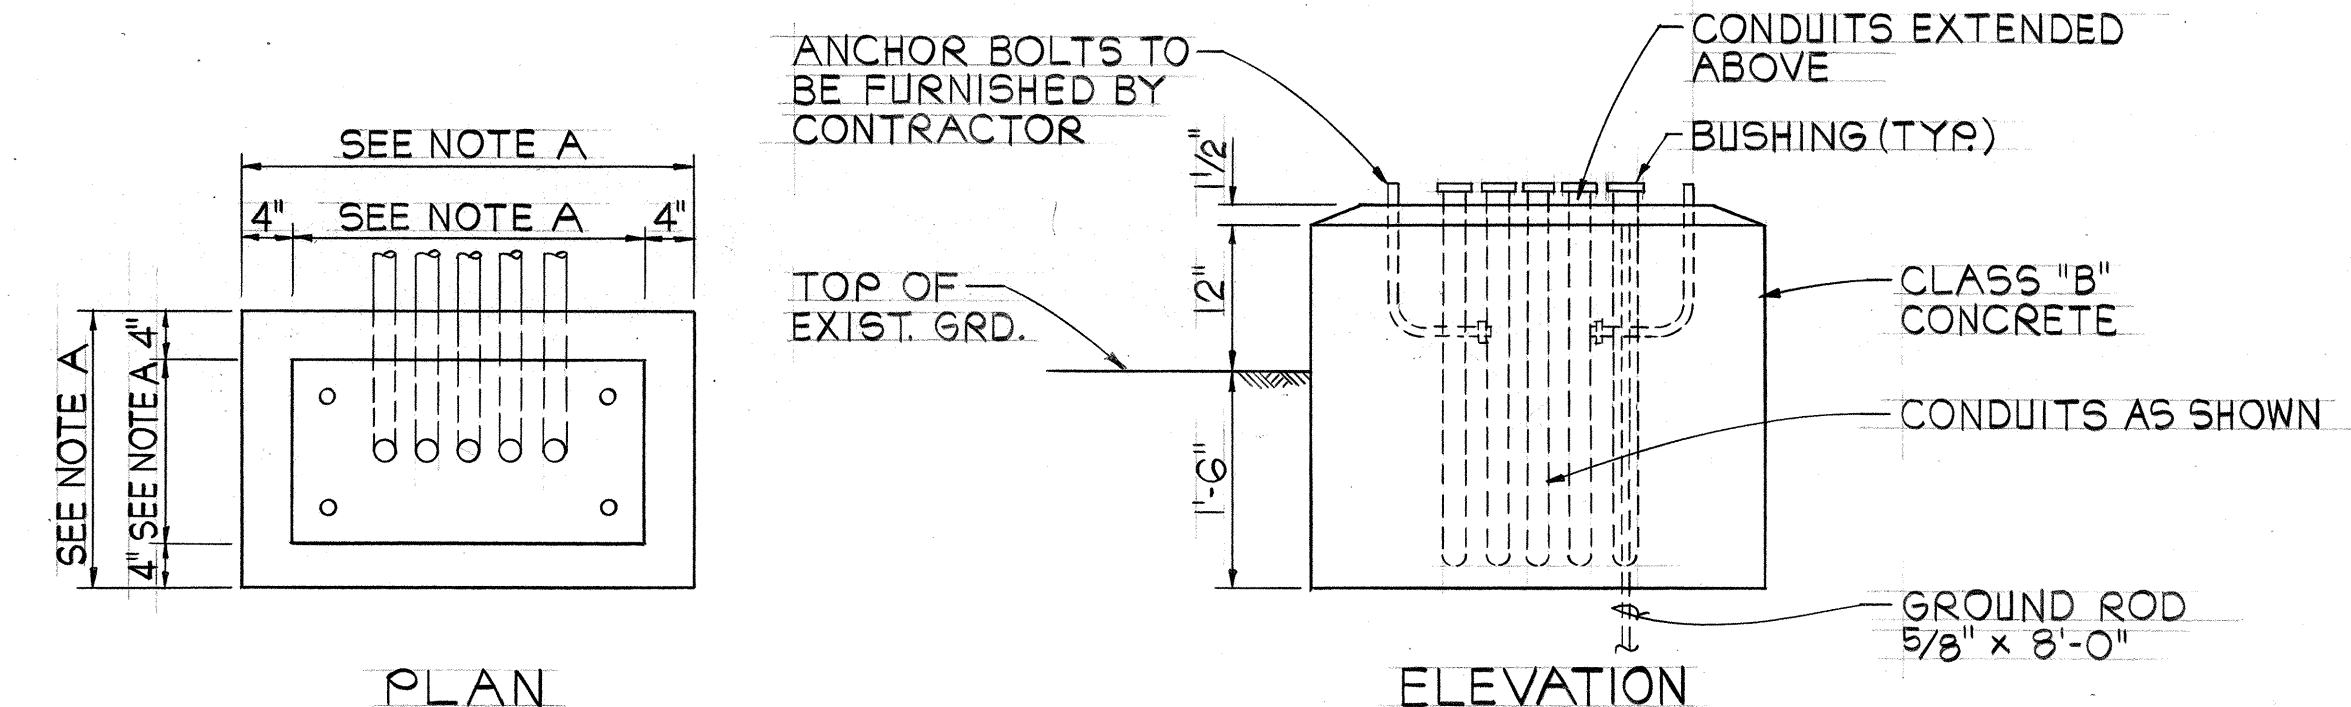

- NOTES:
- DIMENSIONS TO BE DETERMINED BY THE SIZE OF THE CONTROLLER CABINET TO BE FURNISHED UNDER THIS CONTRACT.
 - DETAILS OF CONDUITS, ANCHOR BOLTS, ETC. ARE APPROXIMATE ONLY. EXACT DETAILS SHALL BE SECURED BY THE CONTRACTOR FROM MANUFACTURER.

SPECIAL CONCRETE BASE FOR CONTROLLER CABINET
NOT TO SCALE

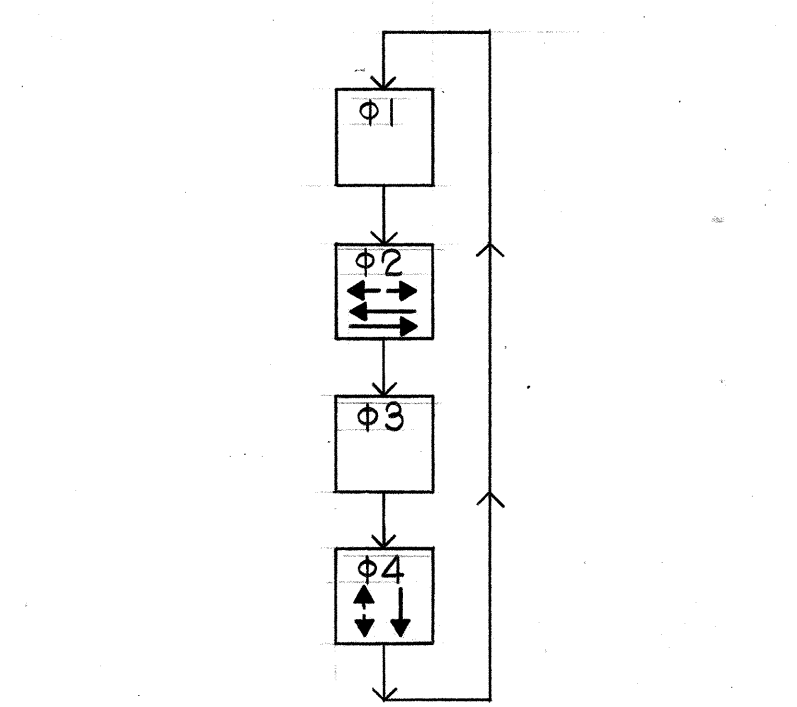

PHASE DIAGRAM

R	
Y	
G	
A-1	A-3
A-2	A-4
B-2	B-1
C-1	D-1
C-2	
C-3	
D-2	
D-3	

SIGNAL INDICATIONS



THIS WORK WAS PREPARED BY ME OR UNDER MY SUPERVISION
Theodore S. Kawahara
Signature

STATE OF HAWAII
DEPARTMENT OF TRANSPORTATION
HIGHWAYS DIVISION
TRAFFIC SIGNAL PLAN
FARRINGTON HIGHWAY
TRAFFIC SIGNALS AT
WAIANAE SHOPPING MALL
PROJECT NO. 93A-02-82

SCALE: AS SHOWN
DATE: 4-29-82
SHEET NO. OF SHEETS