


FED. ROAD DIST. NO.	STATE	FED. AID PROJ. NO.	FISCAL YEAR	SHEET NO.	TOTAL SHEETS
HAWAII	HAW.	ER-10(1)	1984	14	27

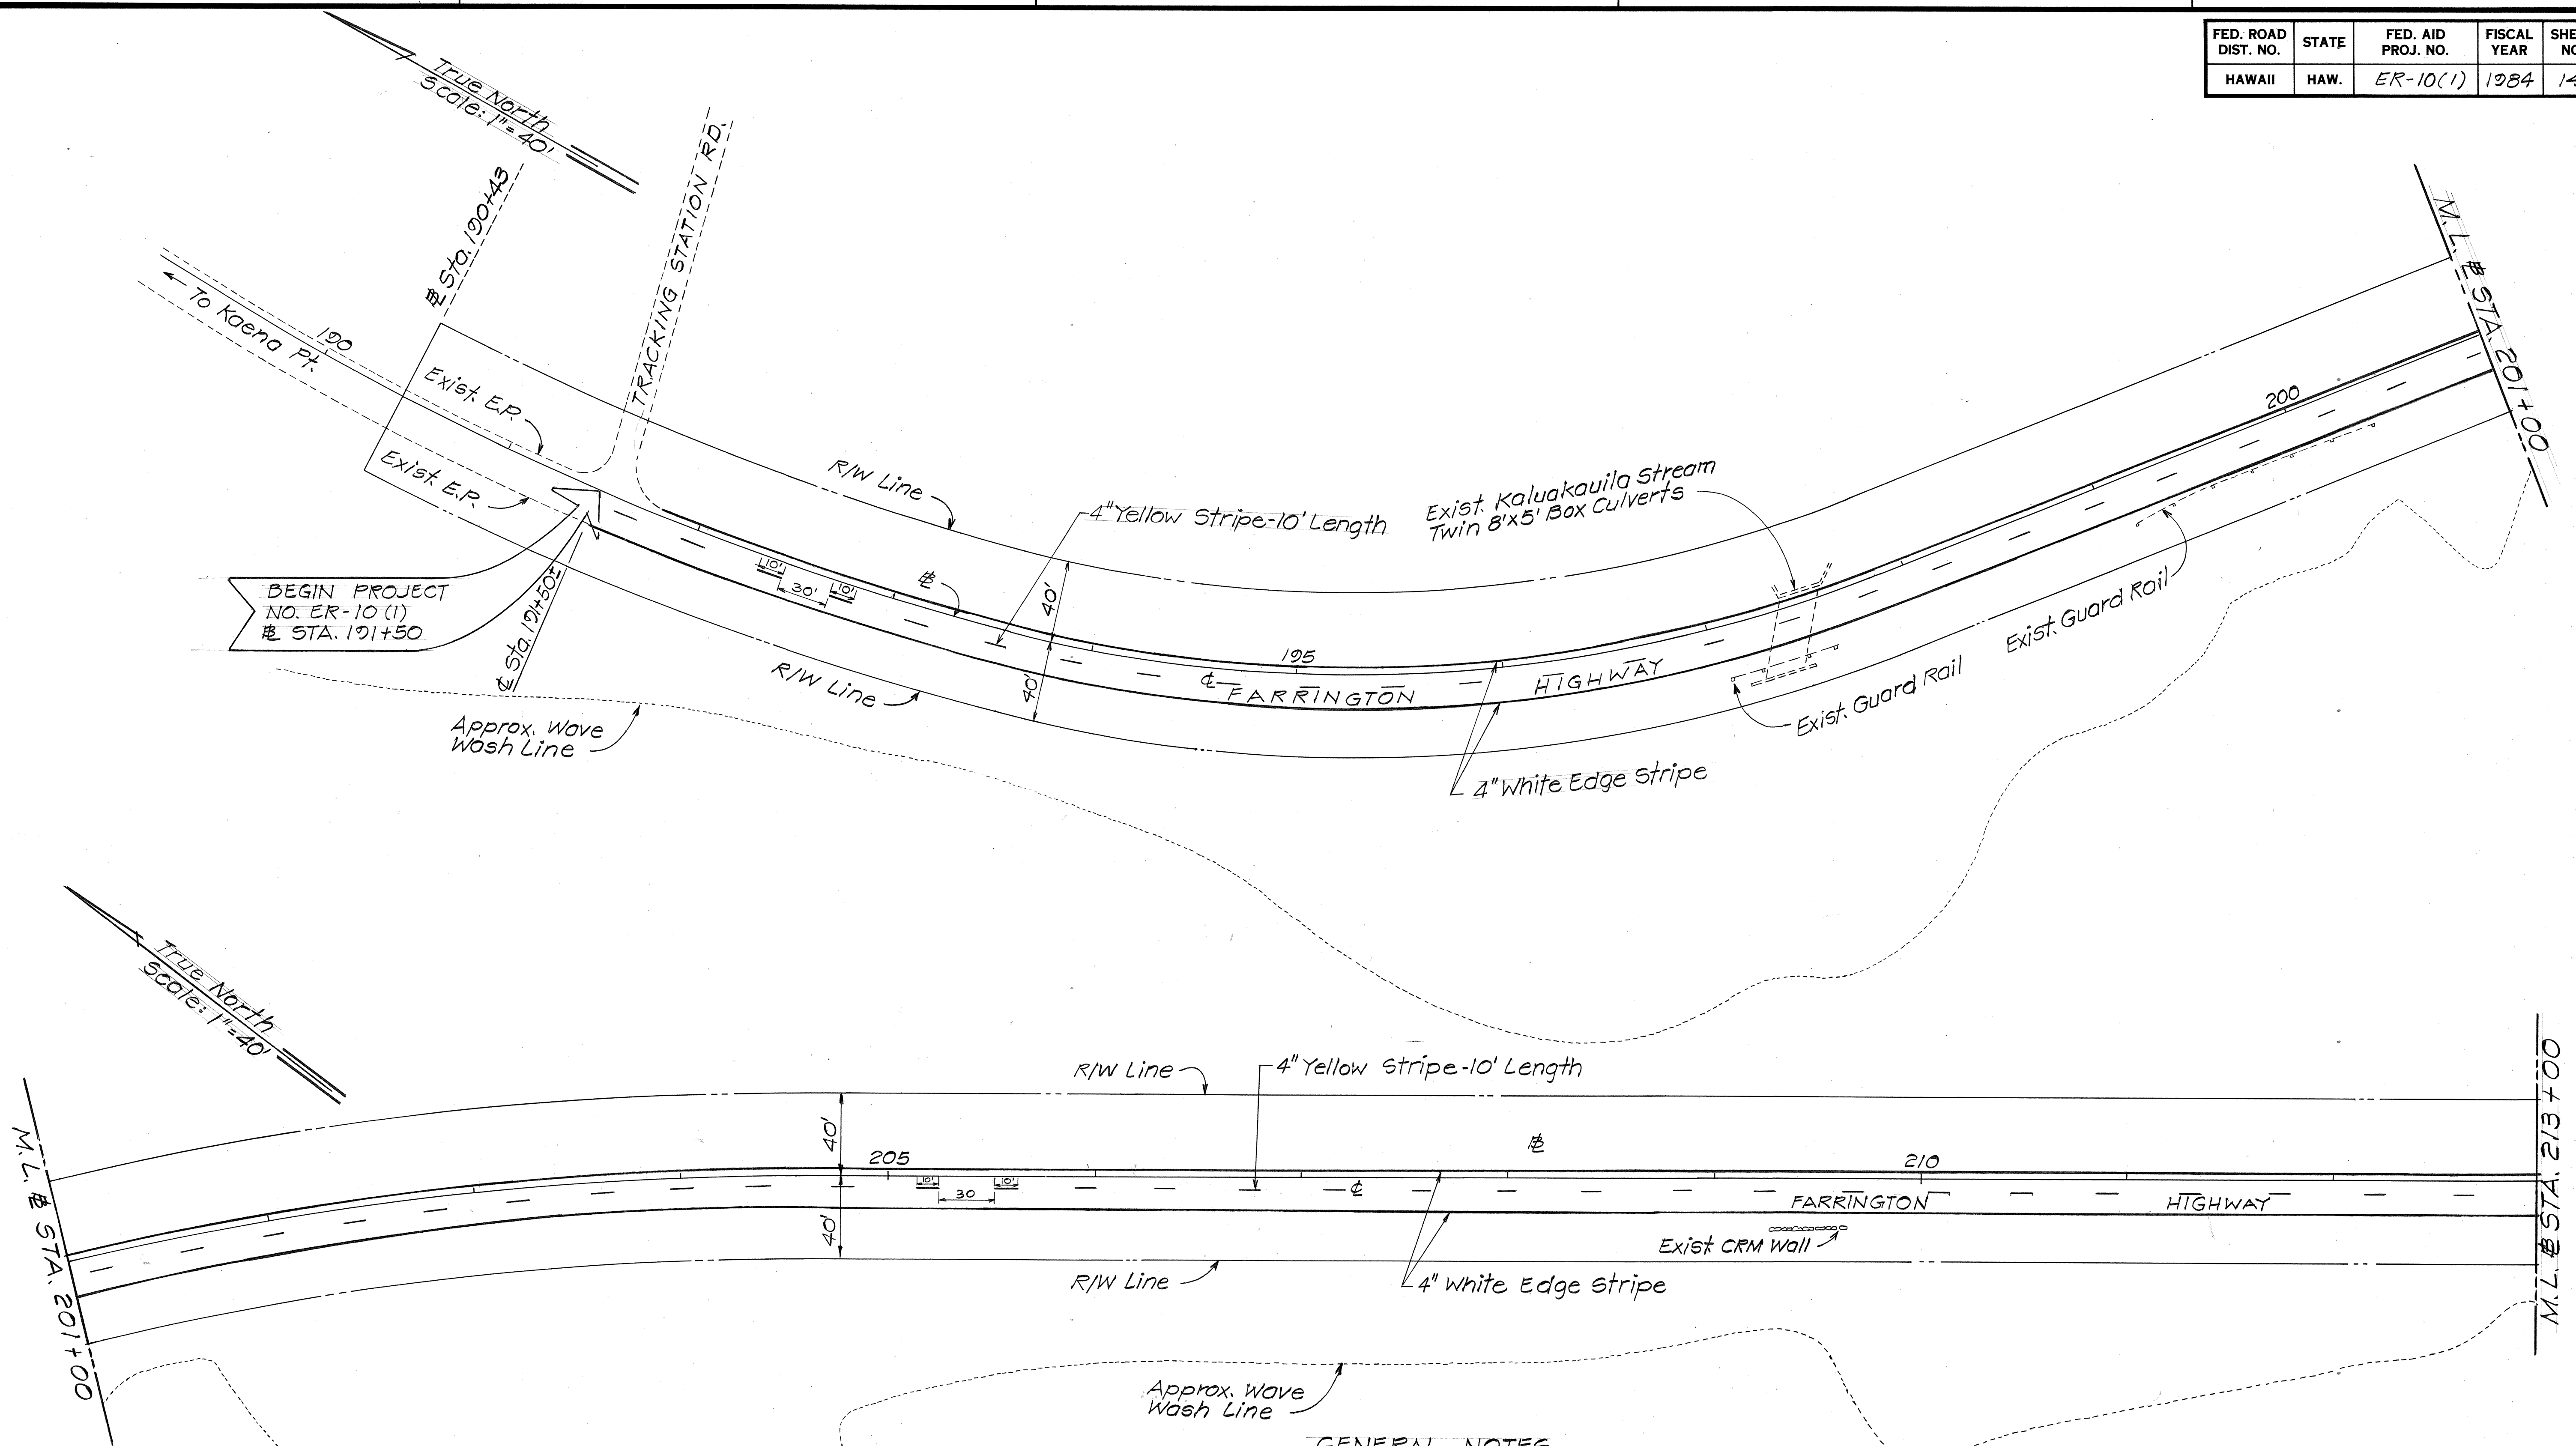

GENERAL NOTES

- Locations of all new pavement markings shall be staked out by the Contractor for approval by the Engineer prior to installation.
- Existing pavement markings not in the final traffic pattern shall be removed as directed by the Engineer. This work shall be incidental to the various contract items.
- All existing signs removed or disturbed during construction shall be re-installed as directed by the Engineer. This work shall be incidental to the various contract items.
- Existing signs not shown on these plans shall remain as posted unless otherwise directed by the Engineer.

STATE OF HAWAII
DEPARTMENT OF TRANSPORTATION
HIGHWAYS DIVISION



PAVEMENT MARKING

FARRINGTON HIGHWAY
EMERGENCY REPAIRS, MAKUA SECTION
F.A. PROJ. NO. ER-10(1)

Scale: 1"=40' Date: Jan. 1984

SHEET NO. 1 OF 2 SHEETS

FED. ROAD DIST. NO.	STATE	FED. AID PROJ. NO.	FISCAL YEAR	SHEET NO.	TOTAL SHEETS
HAWAII	HAW.	ER-10(1)	1984	15	27

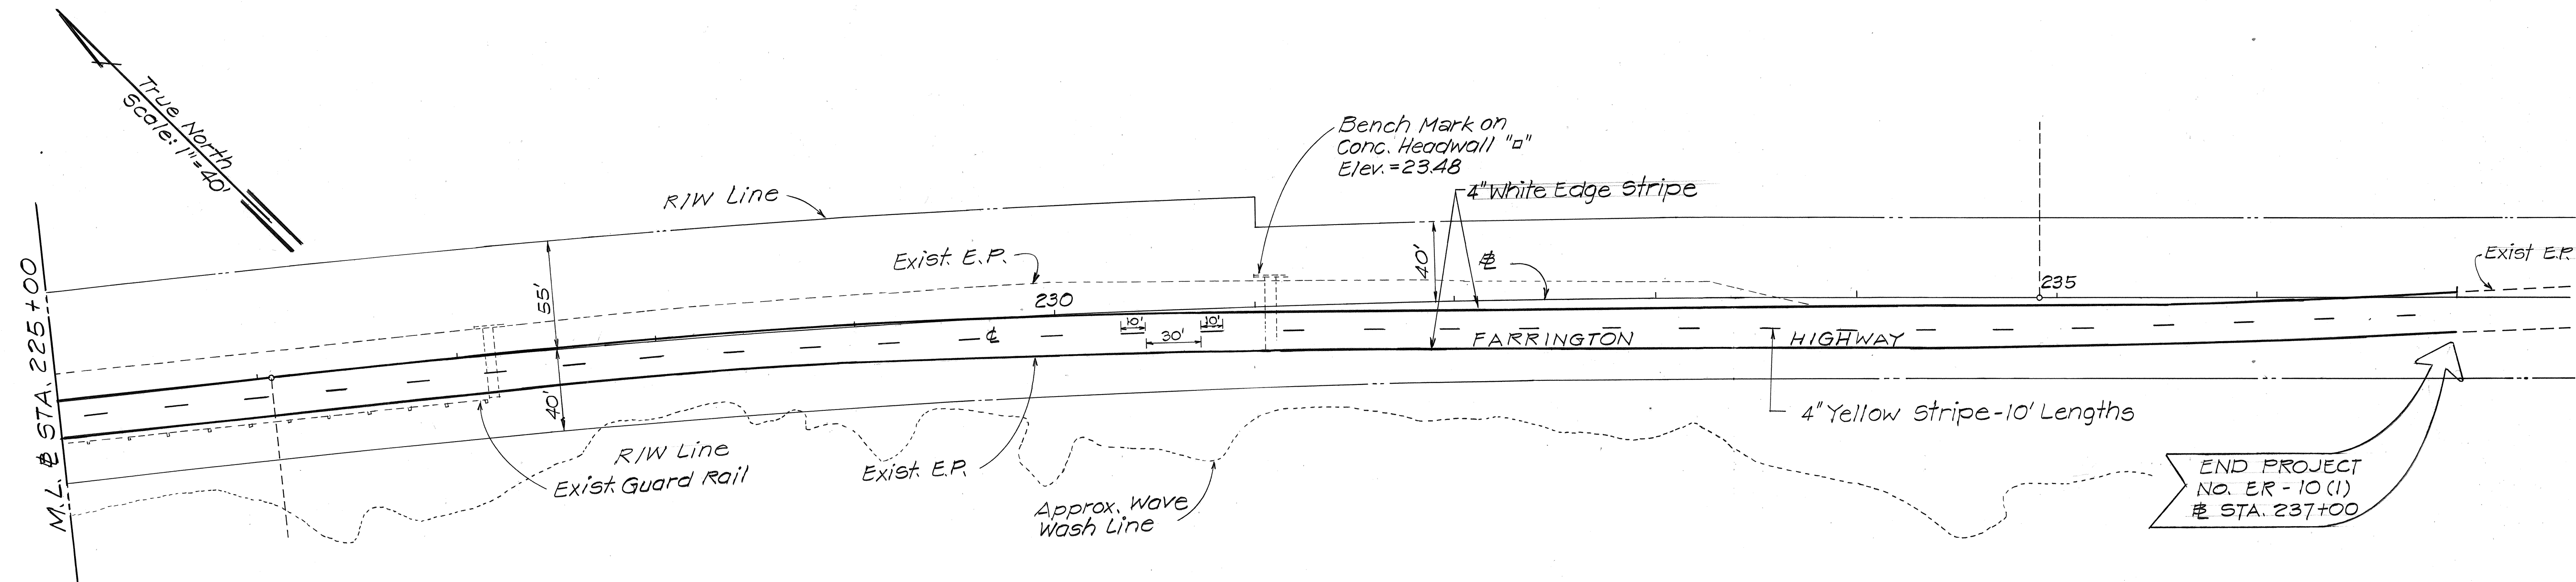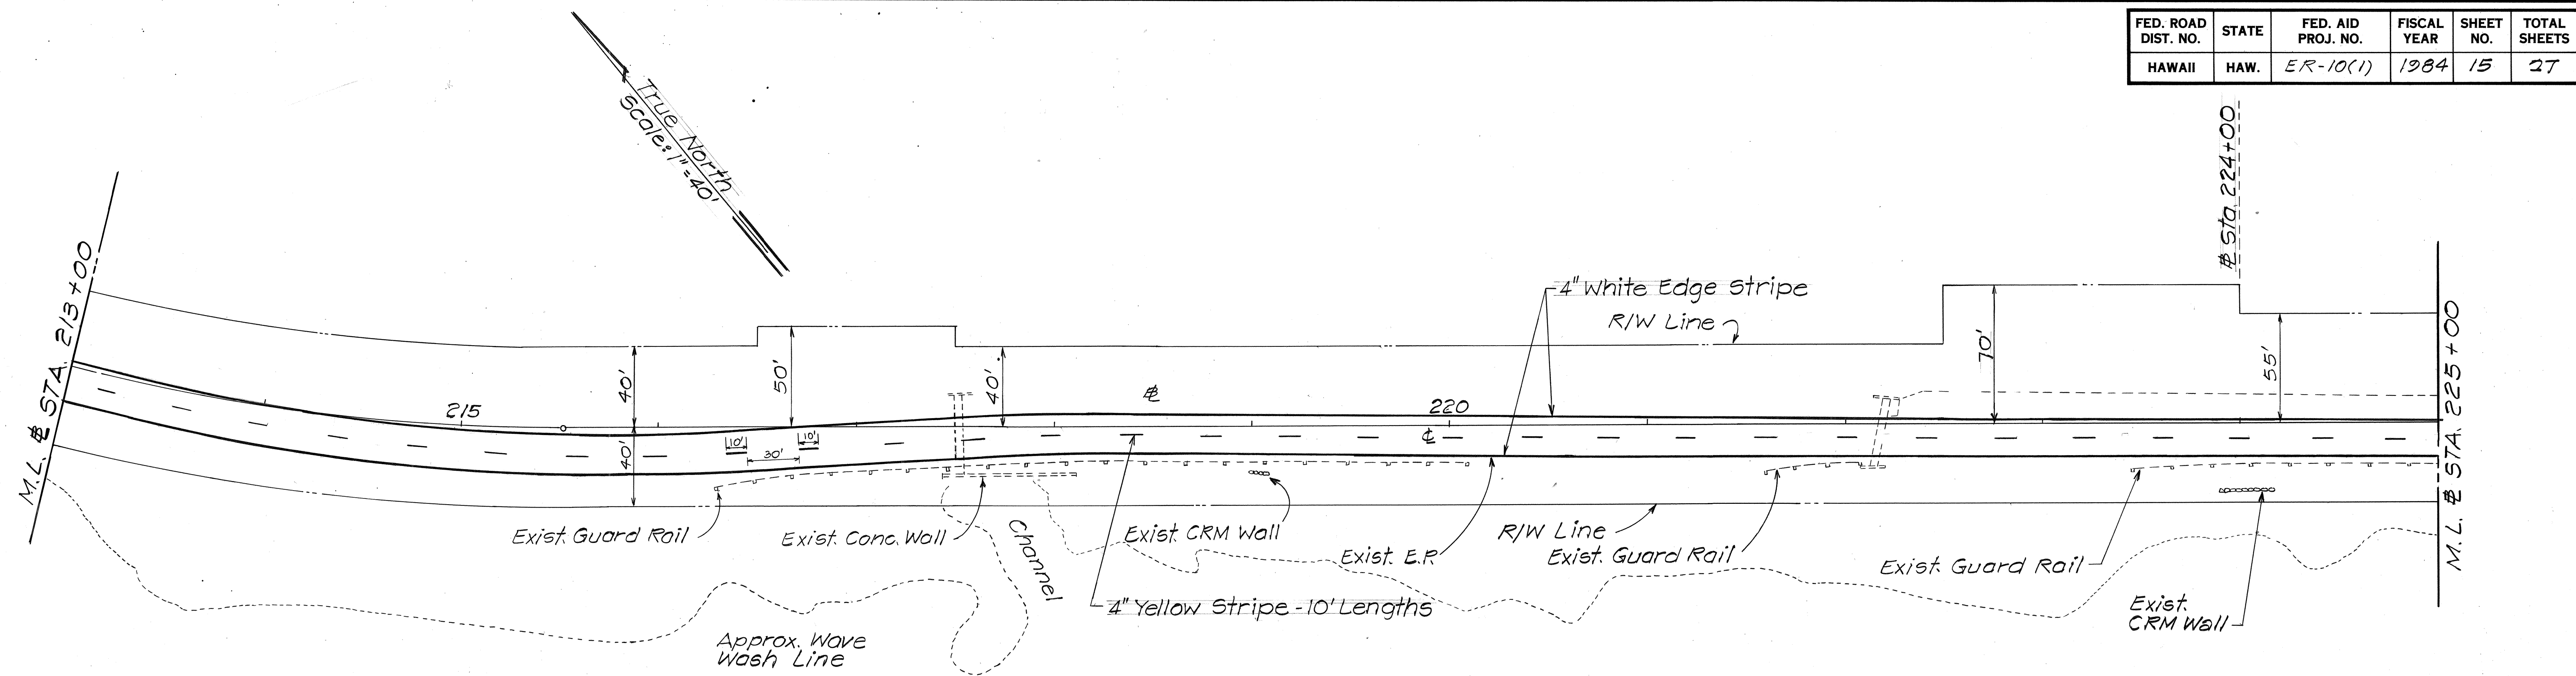

ESTIMATED QUANTITIES
Pavement Striping (Paint) - 13,650 L.F.

STATE OF HAWAII
DEPARTMENT OF TRANSPORTATION
HIGHWAYS DIVISION

PAVEMENT MARKING

FARRINGTON HIGHWAY
EMERGENCY REPAIRS, MAKUA SECTION
F.A. PROJ. NO. ER-10(1)
Scale: 1"=40' Date: Jan. 1984
SHEET NO. 2 OF 2 SHEETS

SURVEY PLOTTED BY	DATE
DRAWN BY	
DESIGNED BY	
QUANTITIES BY	
CHECKED BY	
ORIGINAL PLAN	
NOTE BOOK	
NO.	