



DATE: \_\_\_\_\_ BY: \_\_\_\_\_  
 FINAL SURVEY: \_\_\_\_\_  
 SURVEY: \_\_\_\_\_  
 NOTE BOOK: \_\_\_\_\_  
 NO. \_\_\_\_\_

DATE: \_\_\_\_\_ BY: \_\_\_\_\_  
 ORIGINAL SURVEY: \_\_\_\_\_  
 SURVEY: \_\_\_\_\_  
 NOTE BOOK: \_\_\_\_\_  
 NO. \_\_\_\_\_

| FED. ROAD DIST. NO. | STATE | PROJ. NO. | FISCAL YEAR | SHEET NO. | TOTAL SHEETS |
|---------------------|-------|-----------|-------------|-----------|--------------|
| HAWAII              | HAW.  | 93A-01-88 | 1988        | 9         | 10           |

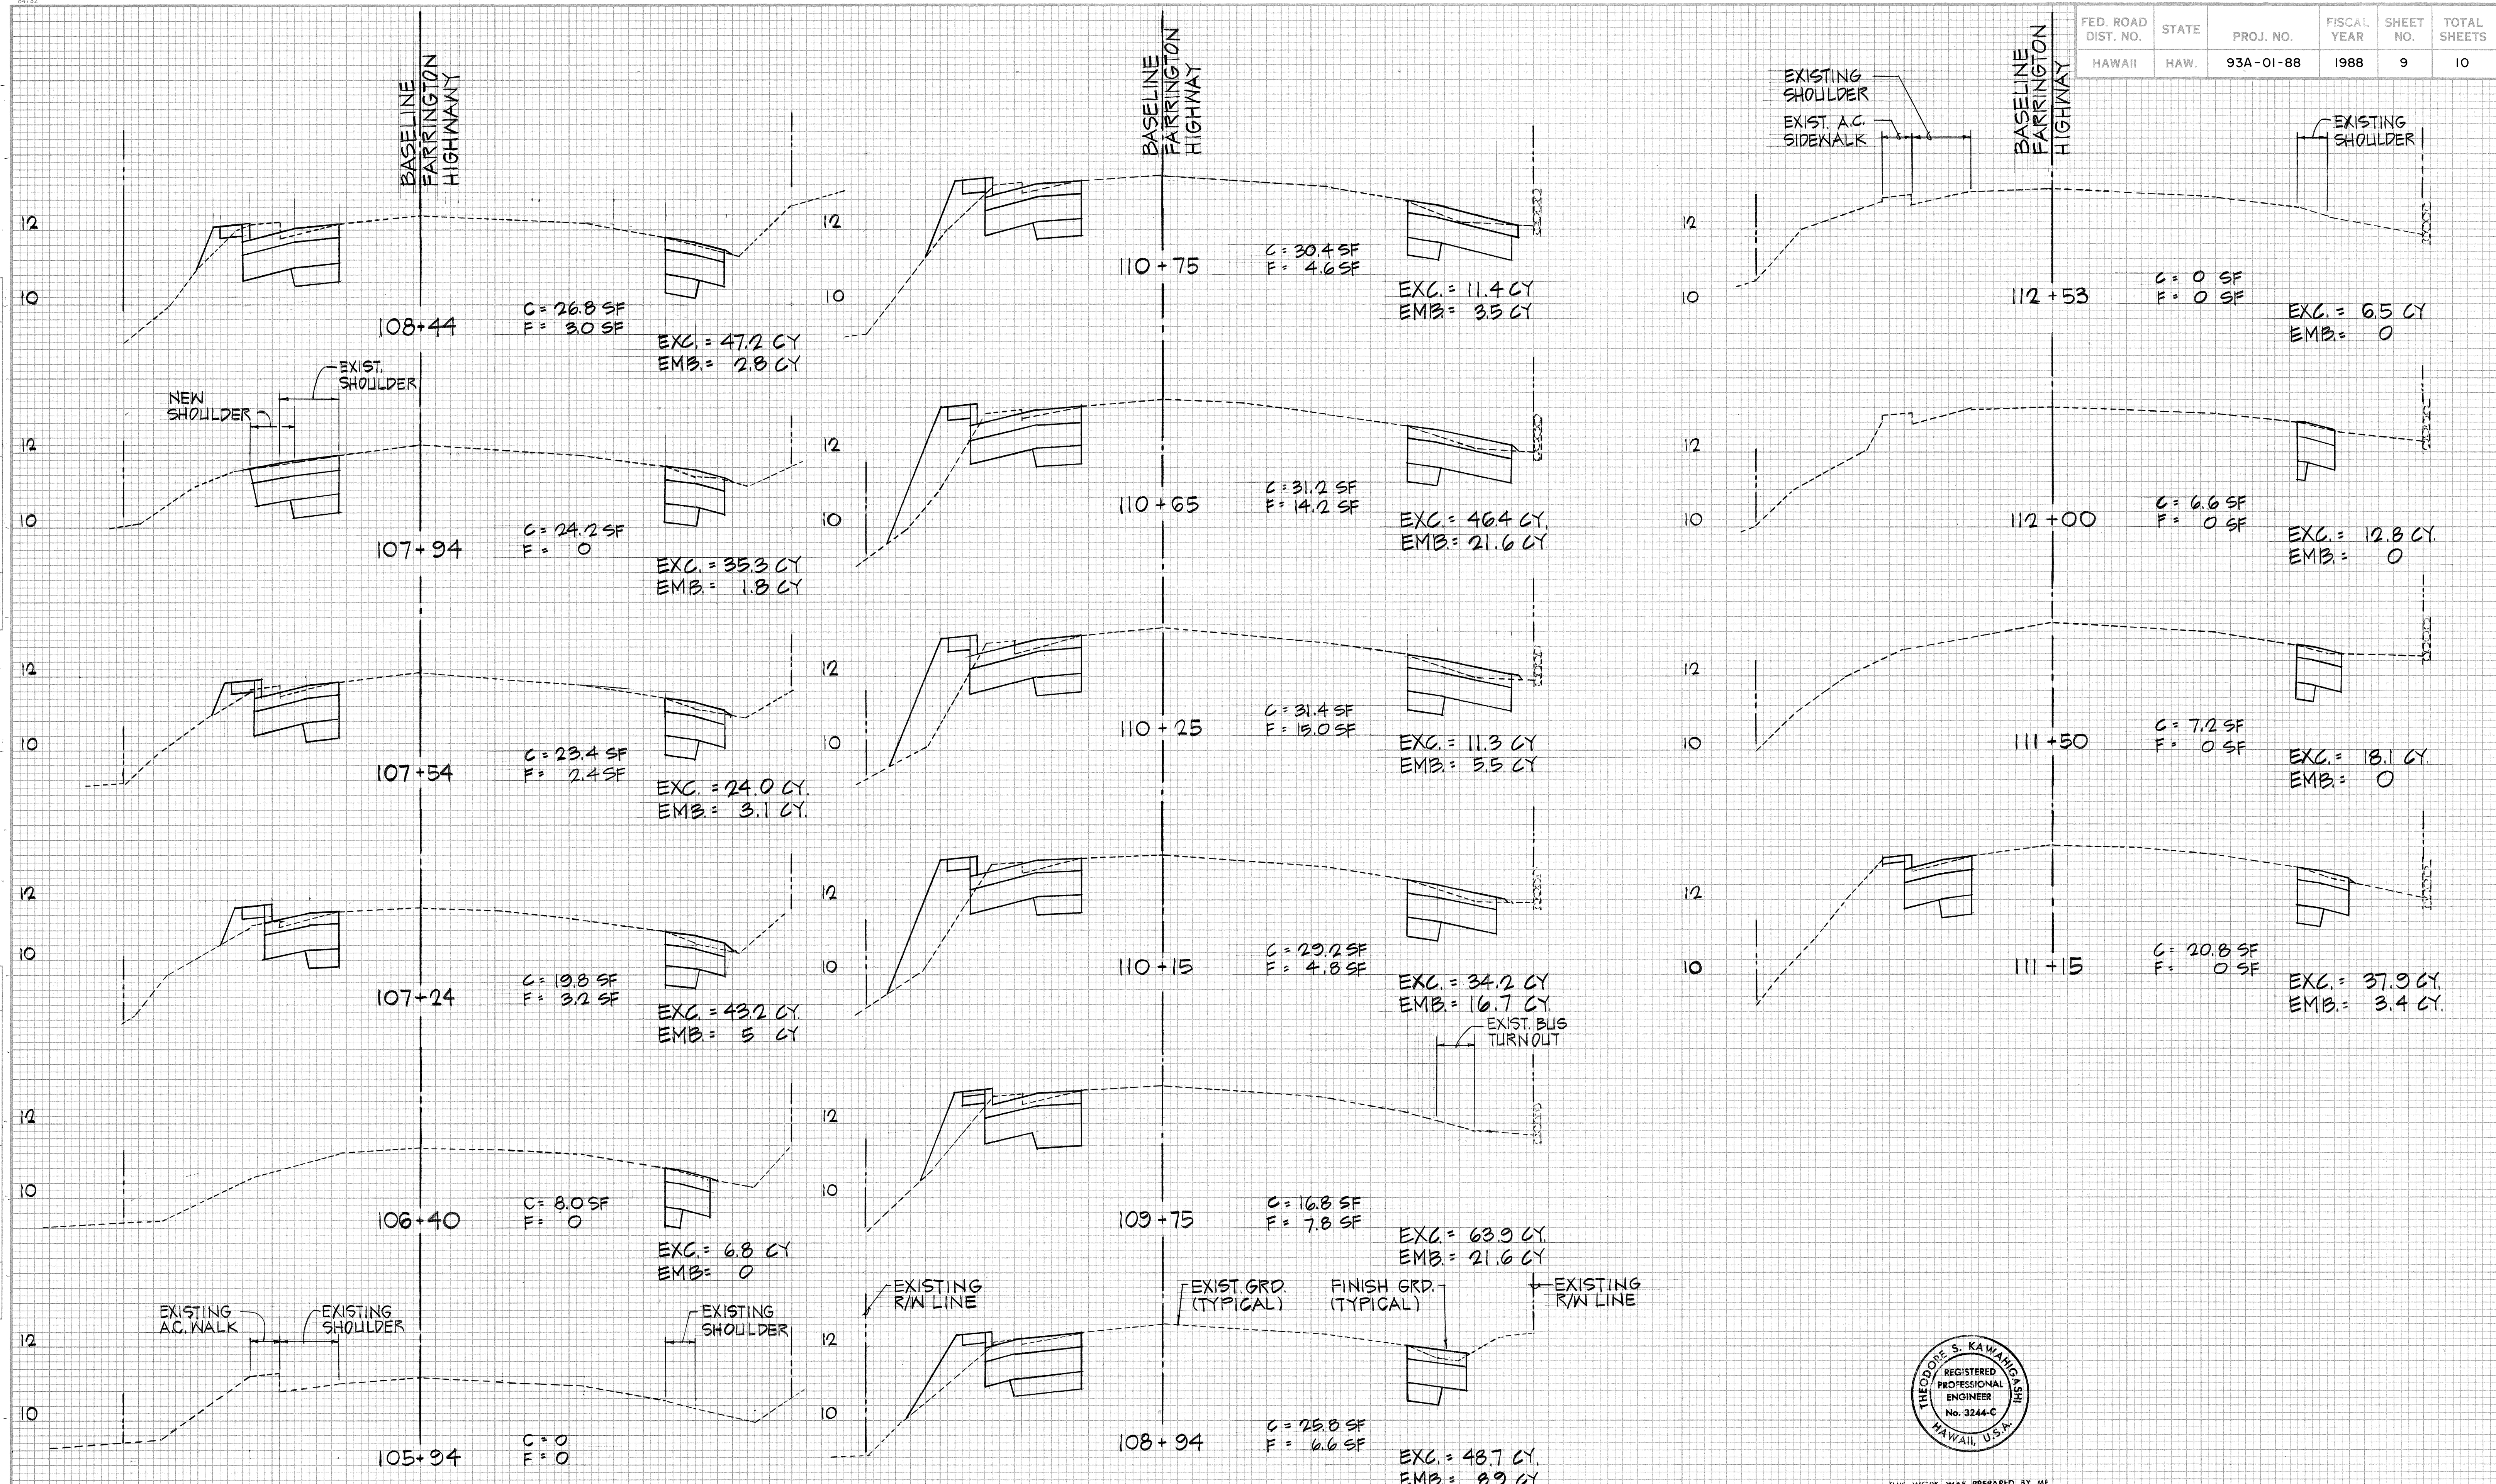

**CROSS SECTIONS**  
 SCALES: HORIZ. 1" = 10'  
 VERT. 1" = 2'

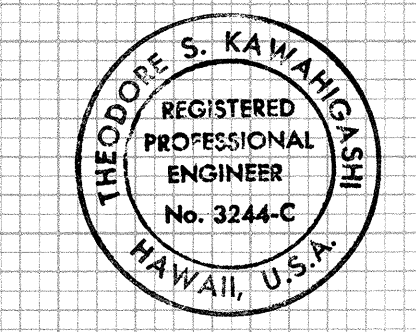

THIS WORK WAS PREPARED BY ME  
 OR UNDER MY SUPERVISION  
*Theodore S. Kawahigashi*  
 Signature




SCALE: AS NOTED  
 SHEET NO. 1 OF 2 SHEETS  
 DATE: JUN 25, 1987




| FED. ROAD DIST. NO. | STATE | PROJ. NO. | FISCAL YEAR | SHEET NO. | TOTAL SHEETS |
|---------------------|-------|-----------|-------------|-----------|--------------|
| HAWAII              | HAW.  | 93A-01-88 | 1988        | 10        | 10           |

|              |               |
|--------------|---------------|
| DATE         | BY            |
|              |               |
| FINAL SURVEY | SURVEYED      |
| NOTE BOOK    | PLOTTED       |
| NO.          | AREAS CHECKED |

|                 |               |
|-----------------|---------------|
| DATE            | BY            |
|                 |               |
| ORIGINAL SURVEY | SURVEYED      |
| NOTE BOOK       | PLOTTED       |
| NO.             | AREAS CHECKED |

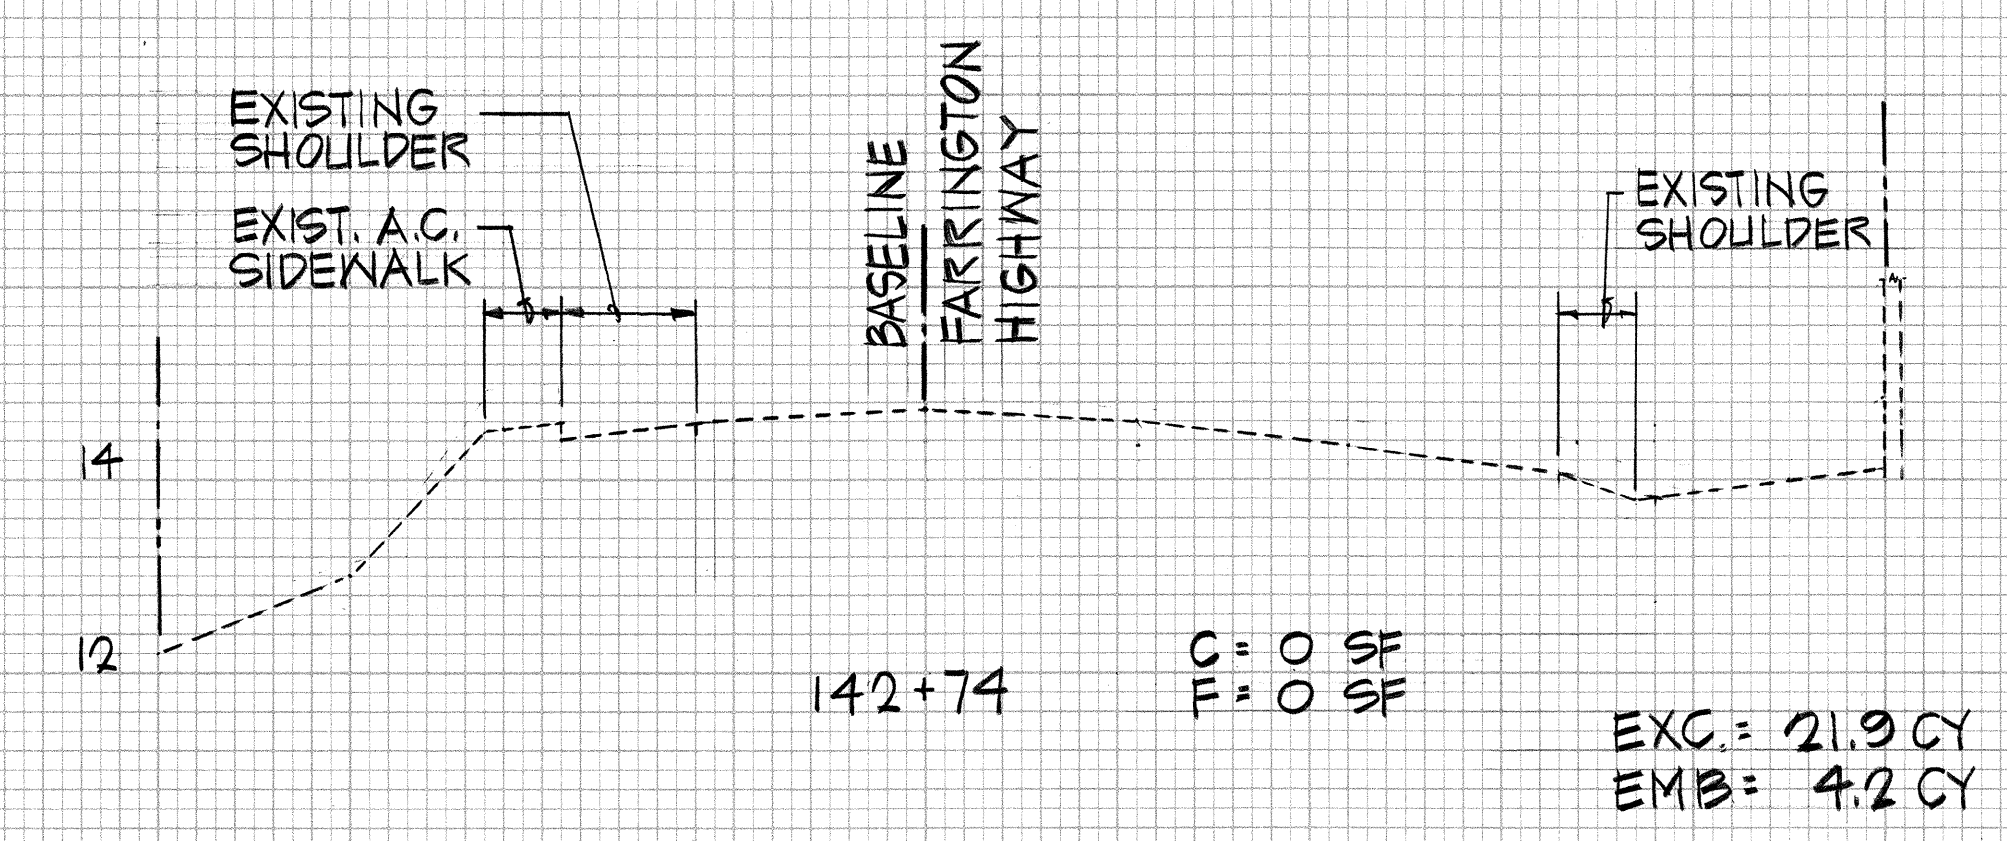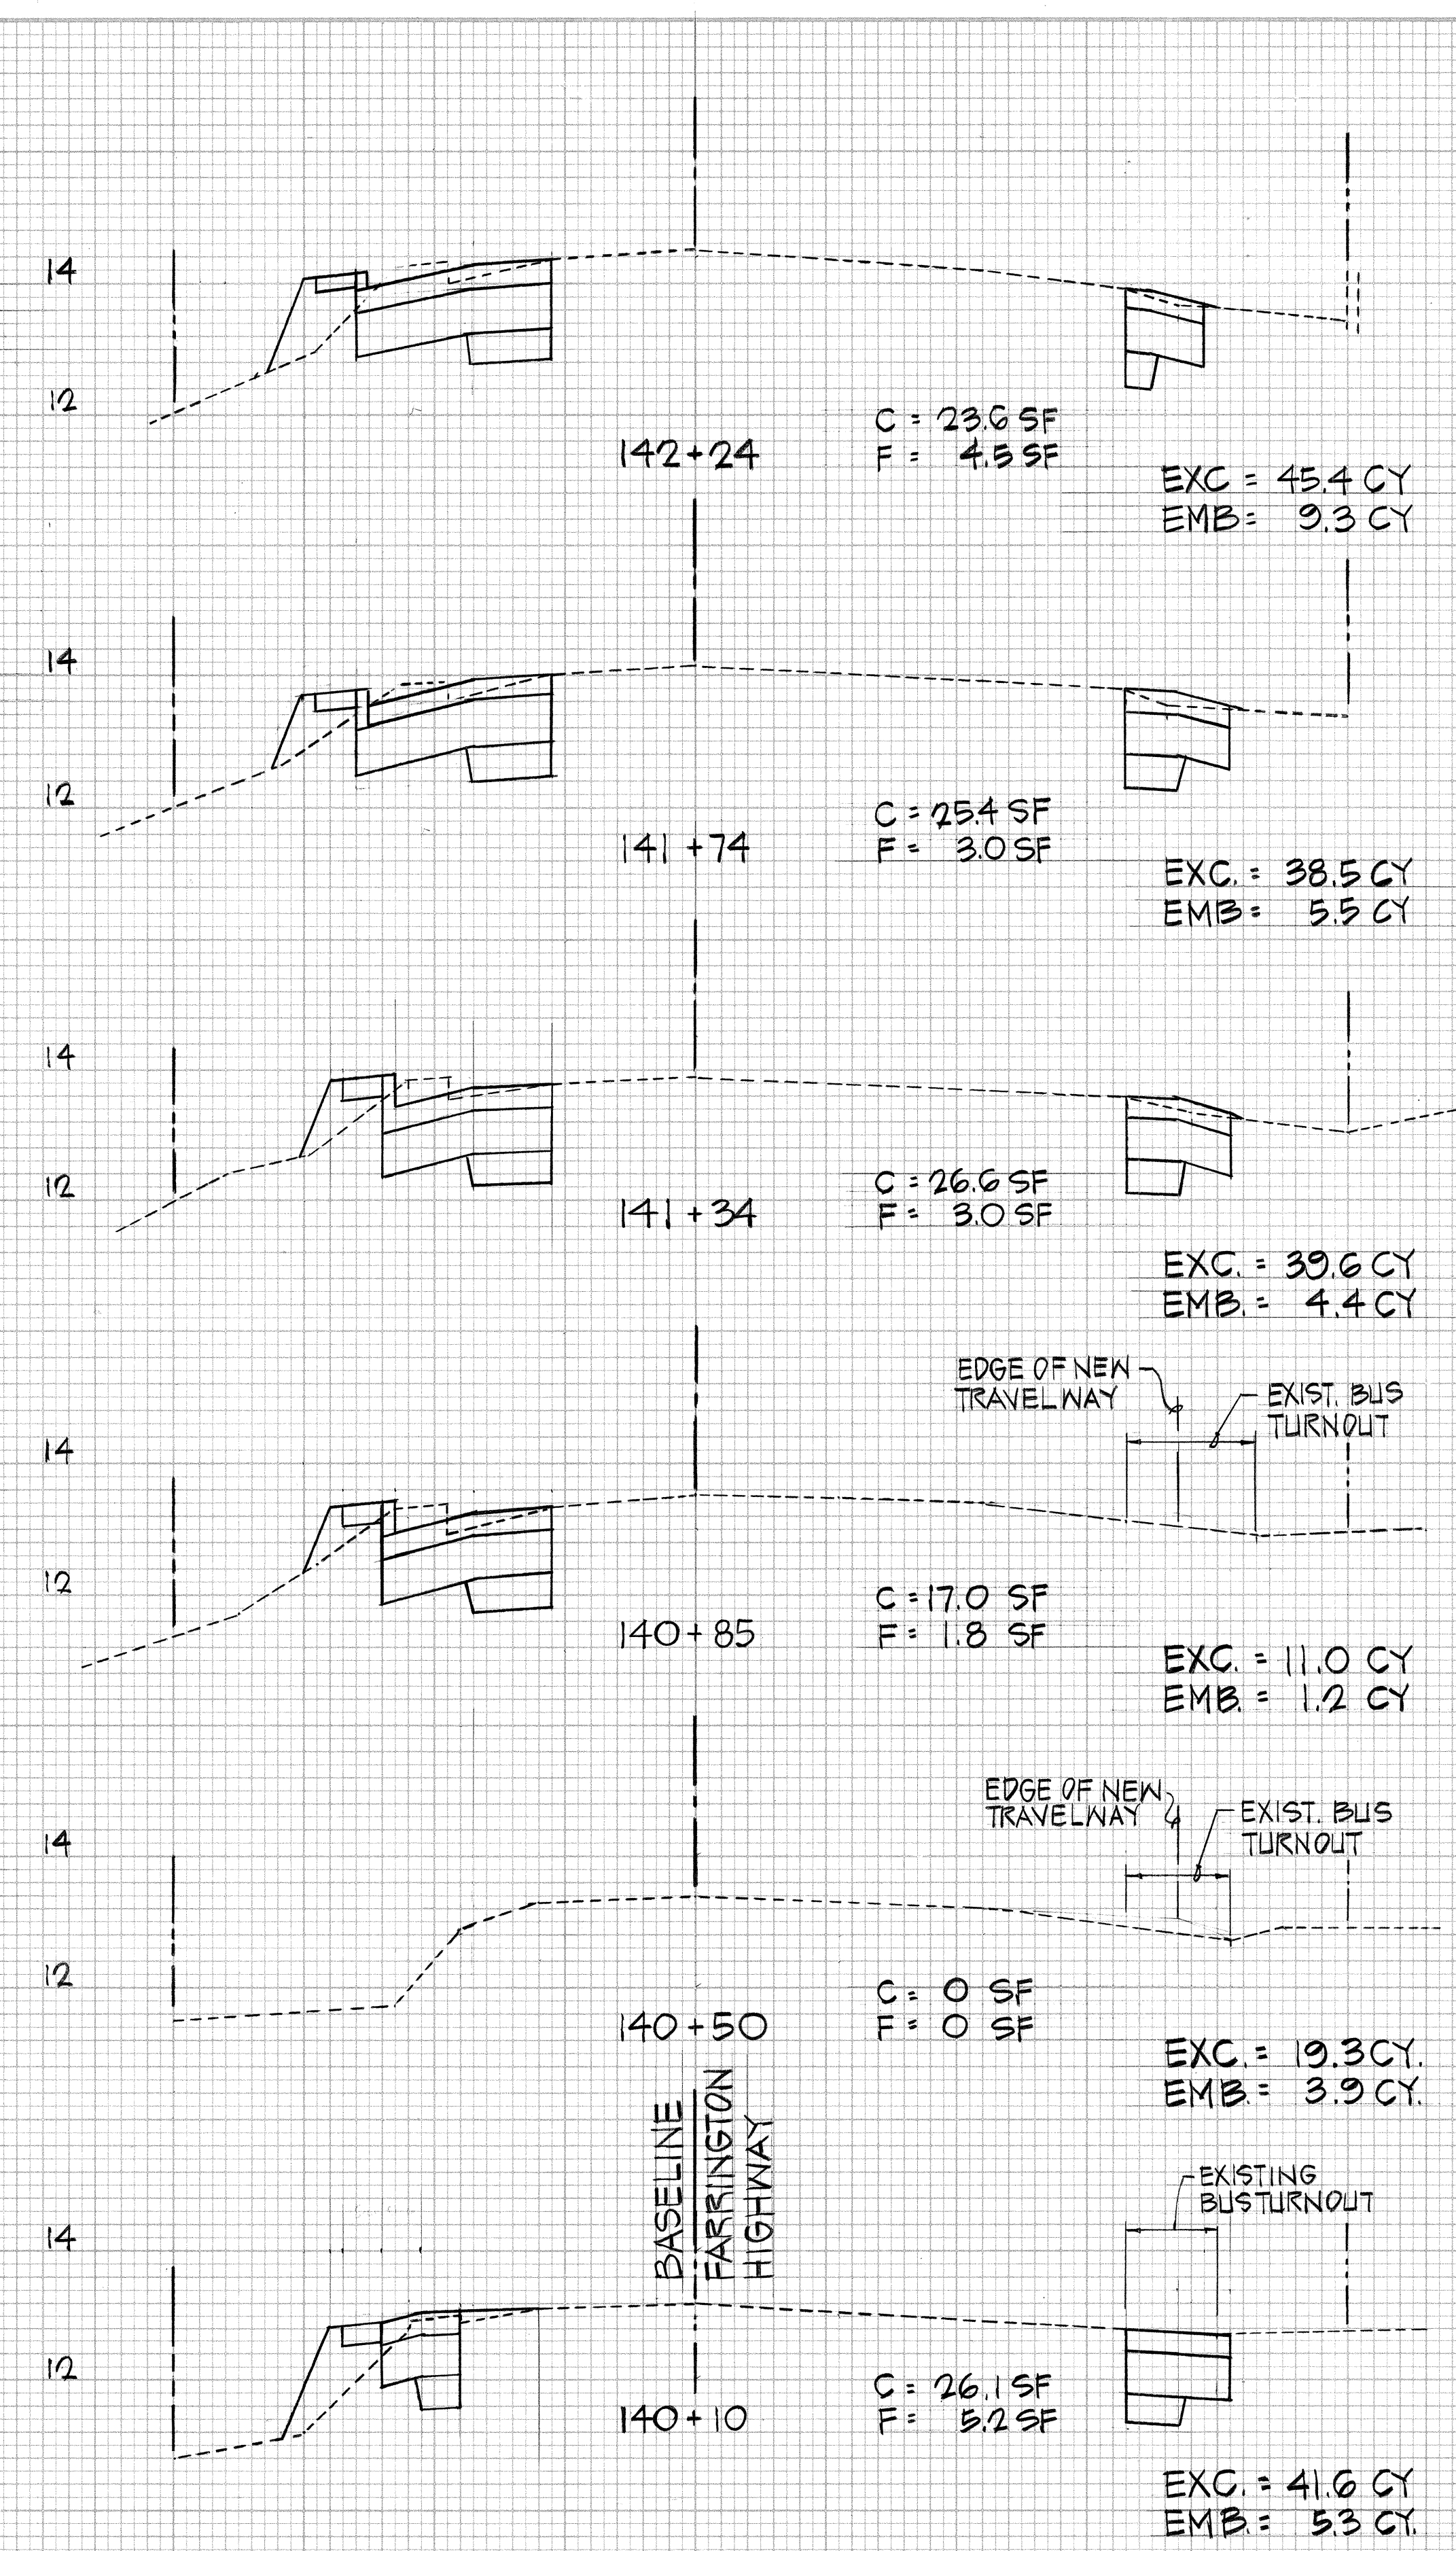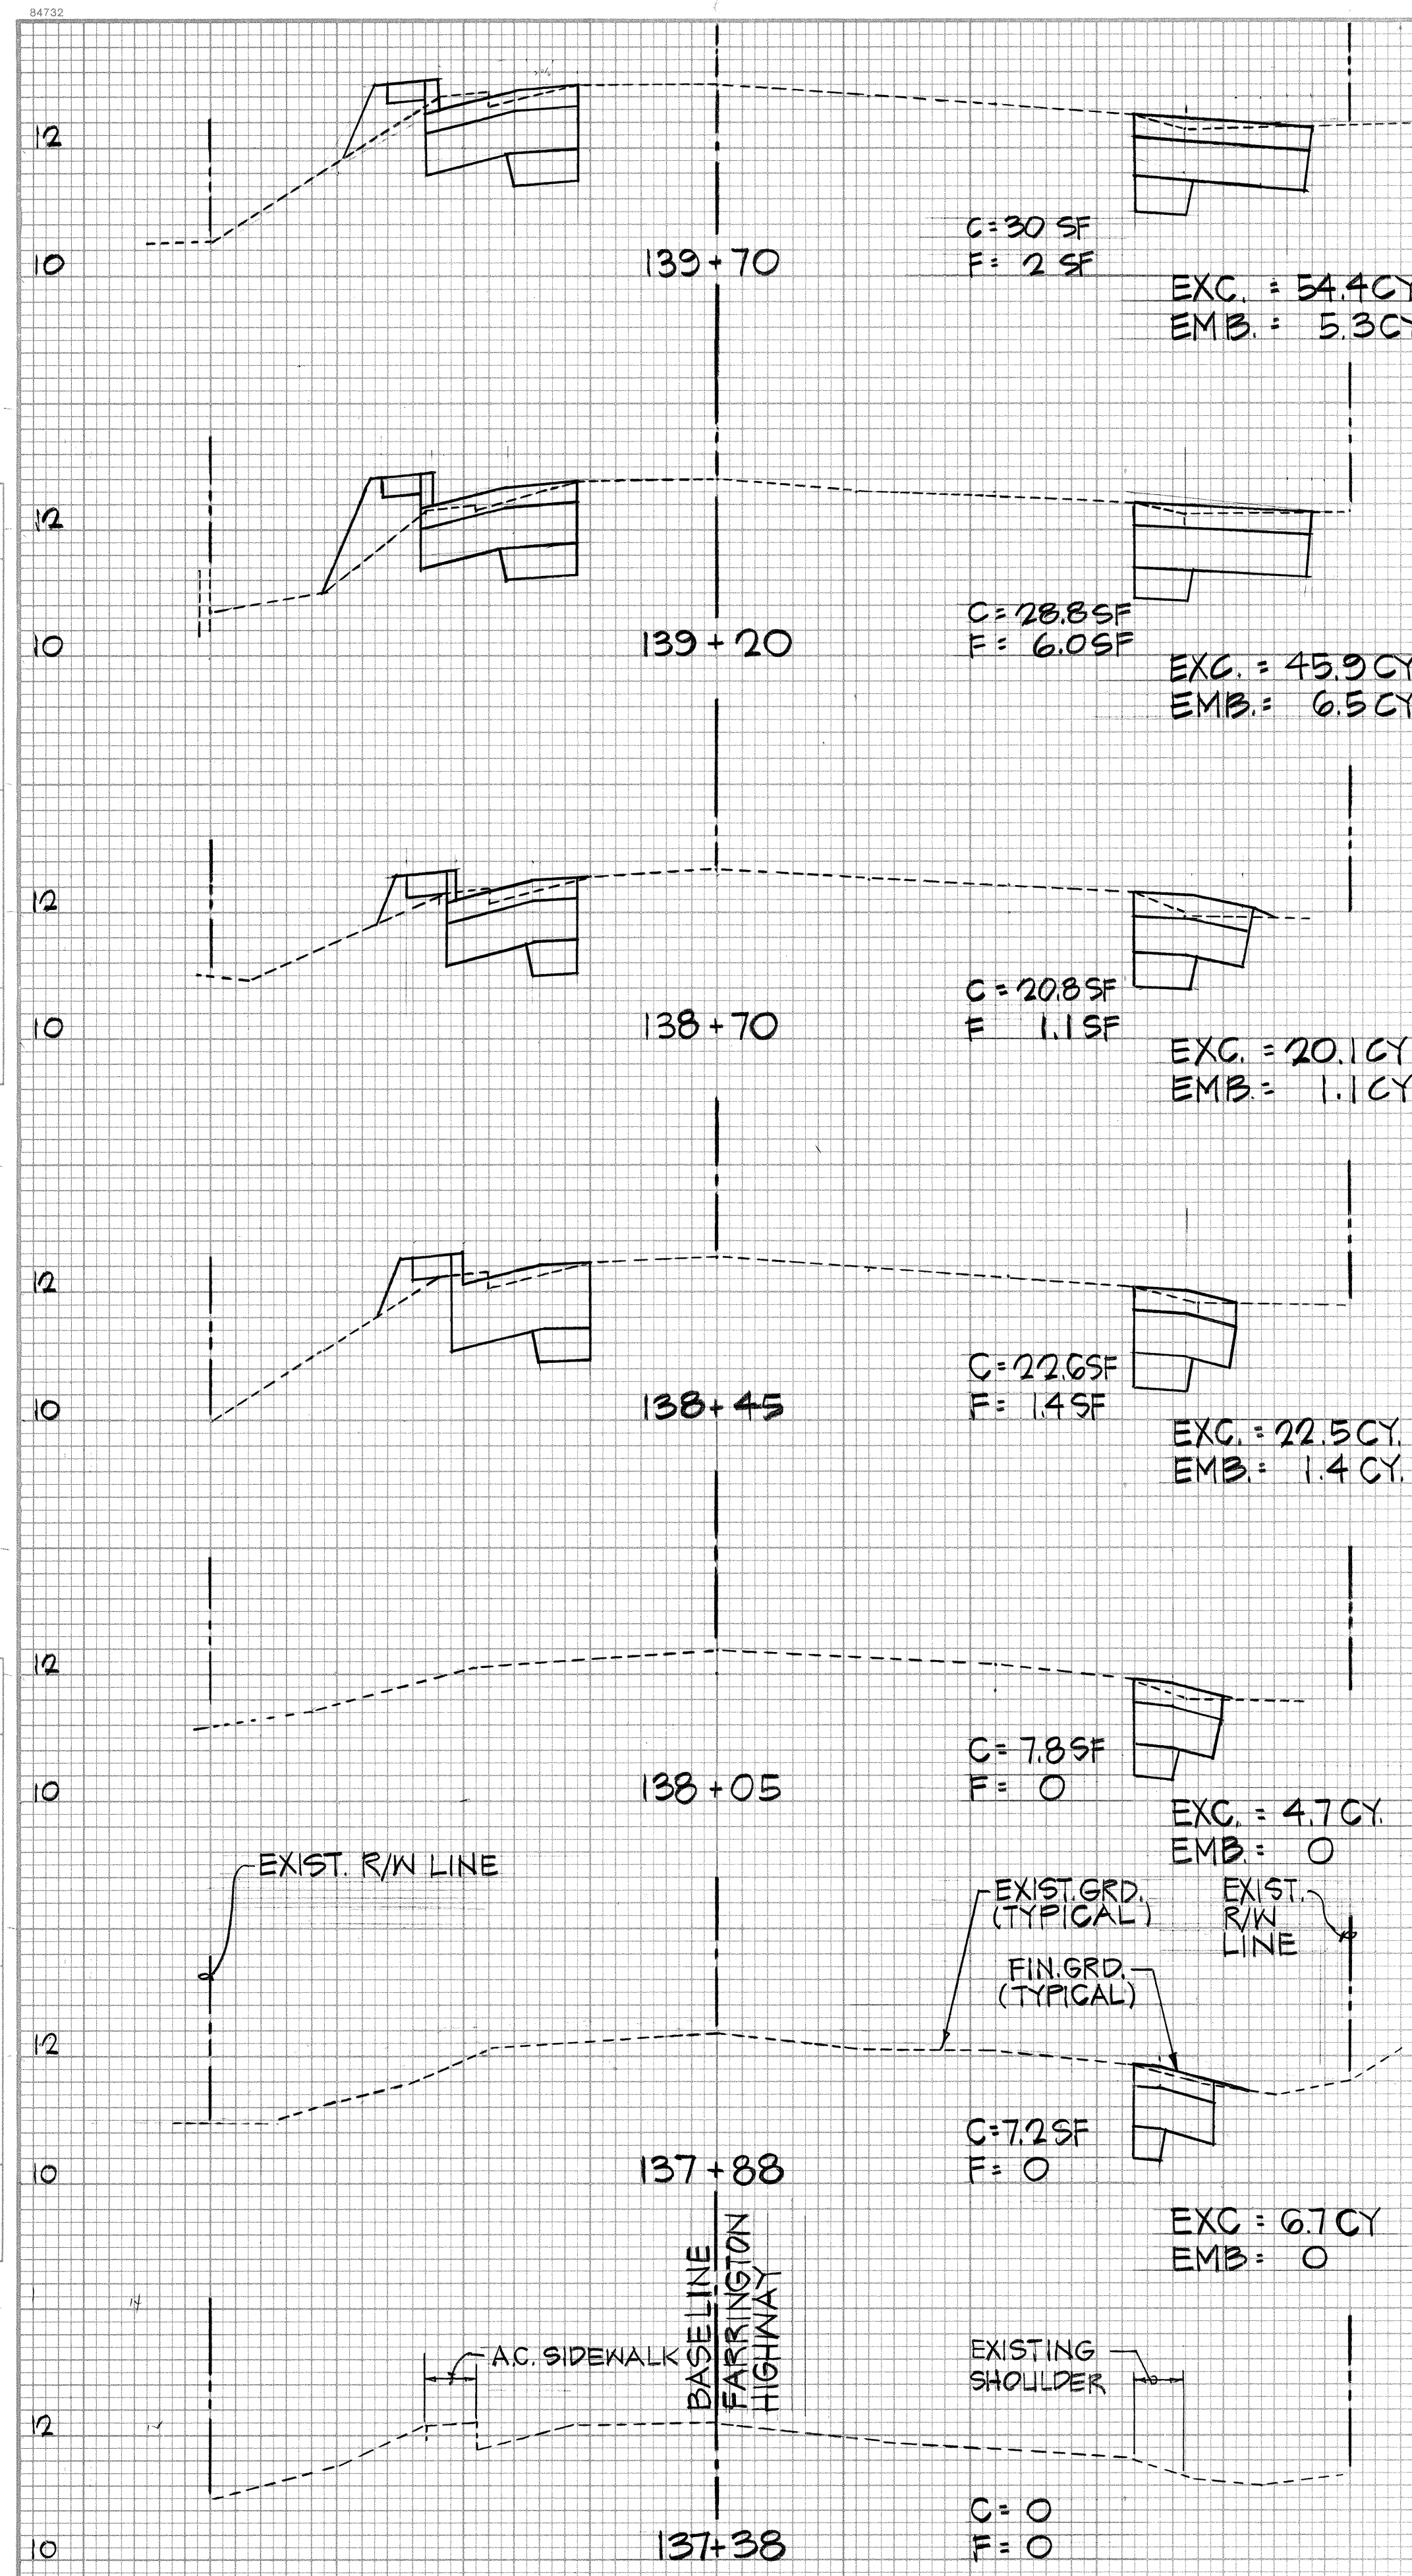

**CROSS SECTIONS**  
 SCALES: HORIZ. 1" = 10'  
 VERT. 1" = 2'

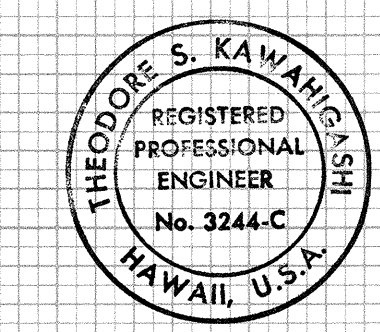

THIS WORK WAS PREPARED BY ME  
 OR UNDER MY SUPERVISION  
*Theodore S. Kawahara*  
 Signature

SCALE: AS NOTED  
 SHEET NO. 2 OF 2 SHEETS  
 DATE: JUN 25, 1987