
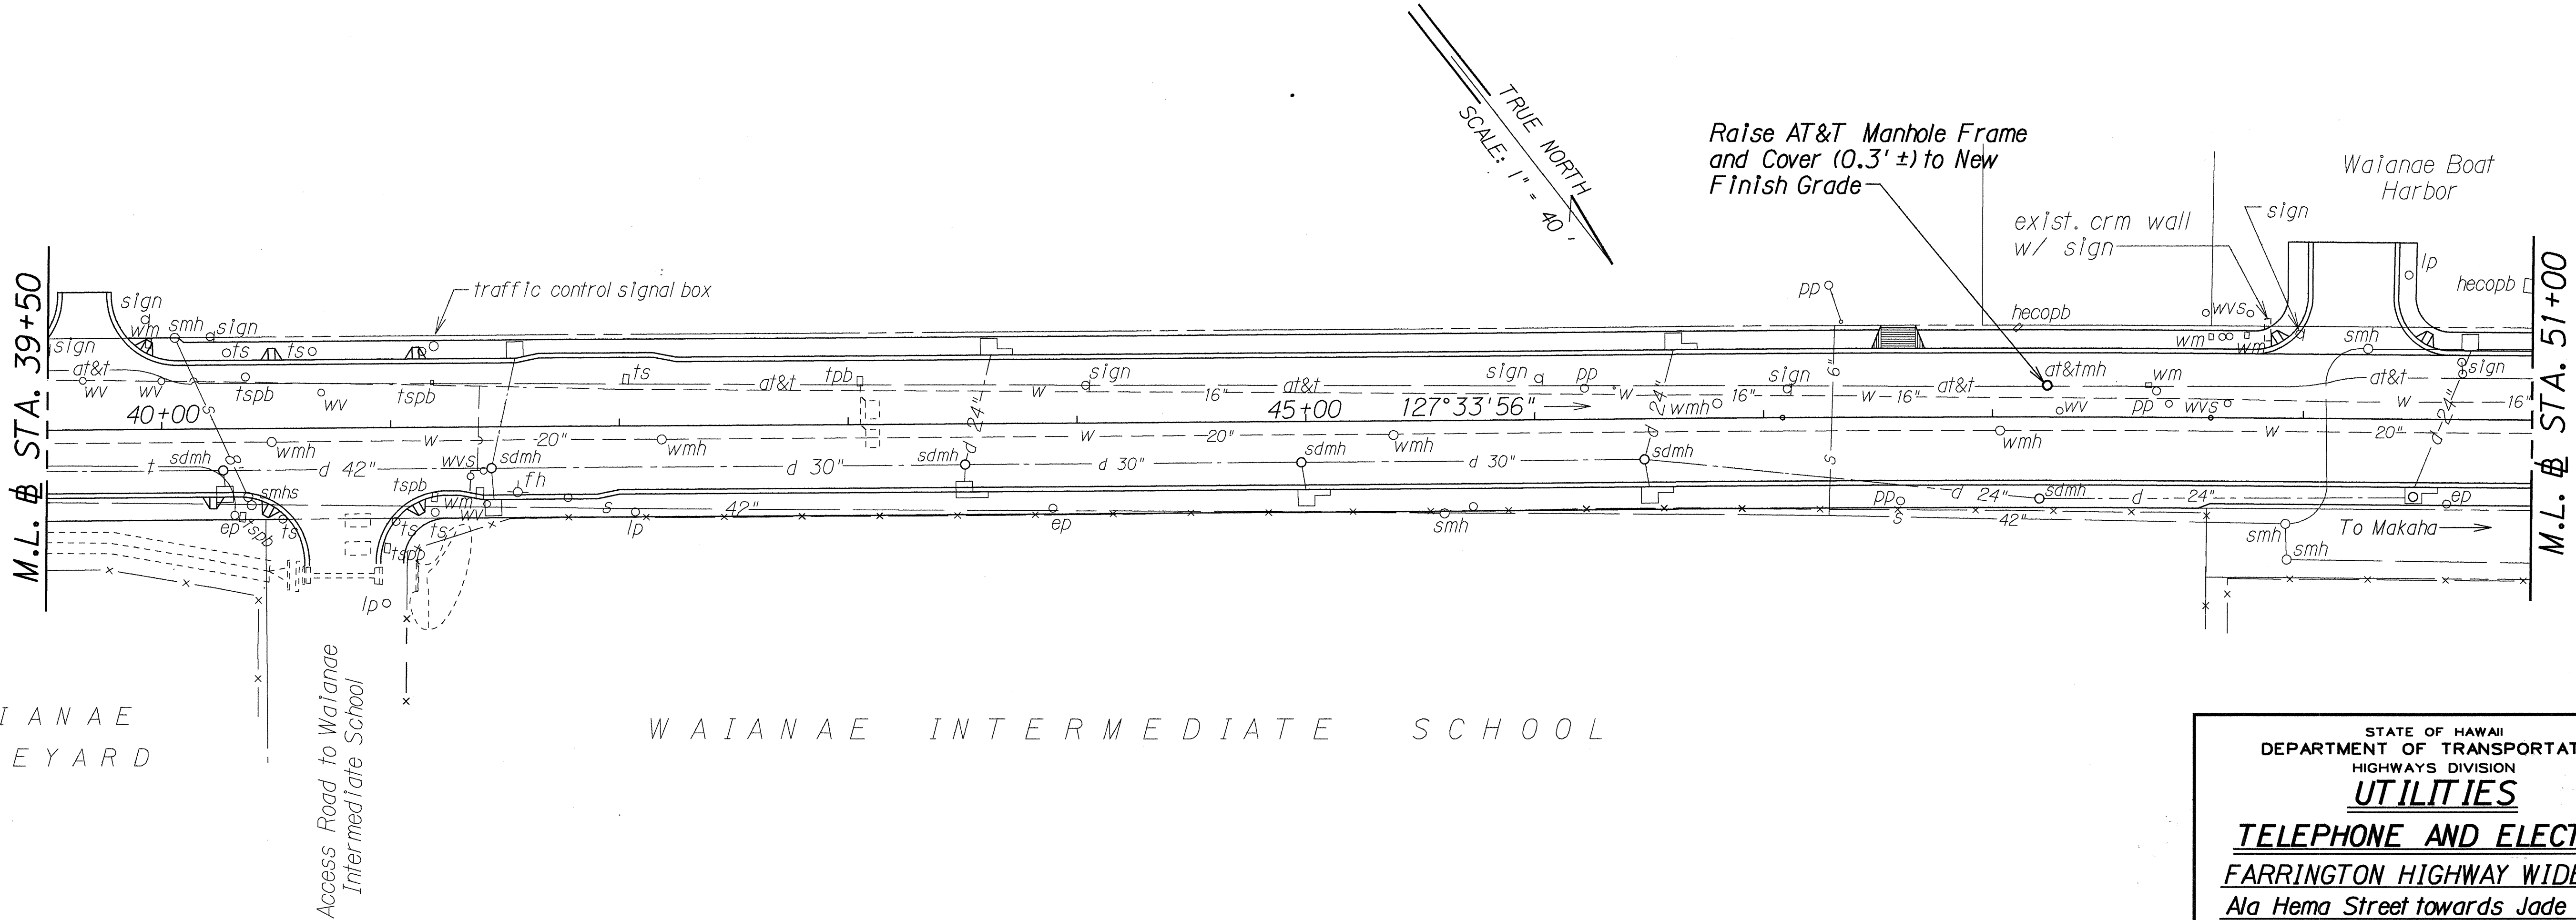


FED. ROAD DIST. NO.	STATE	PROJ. NO.	FISCAL YEAR	SHEET NO.	TOTAL SHEETS
HAWAII	HAW.	93B-02-91	1994	87	122


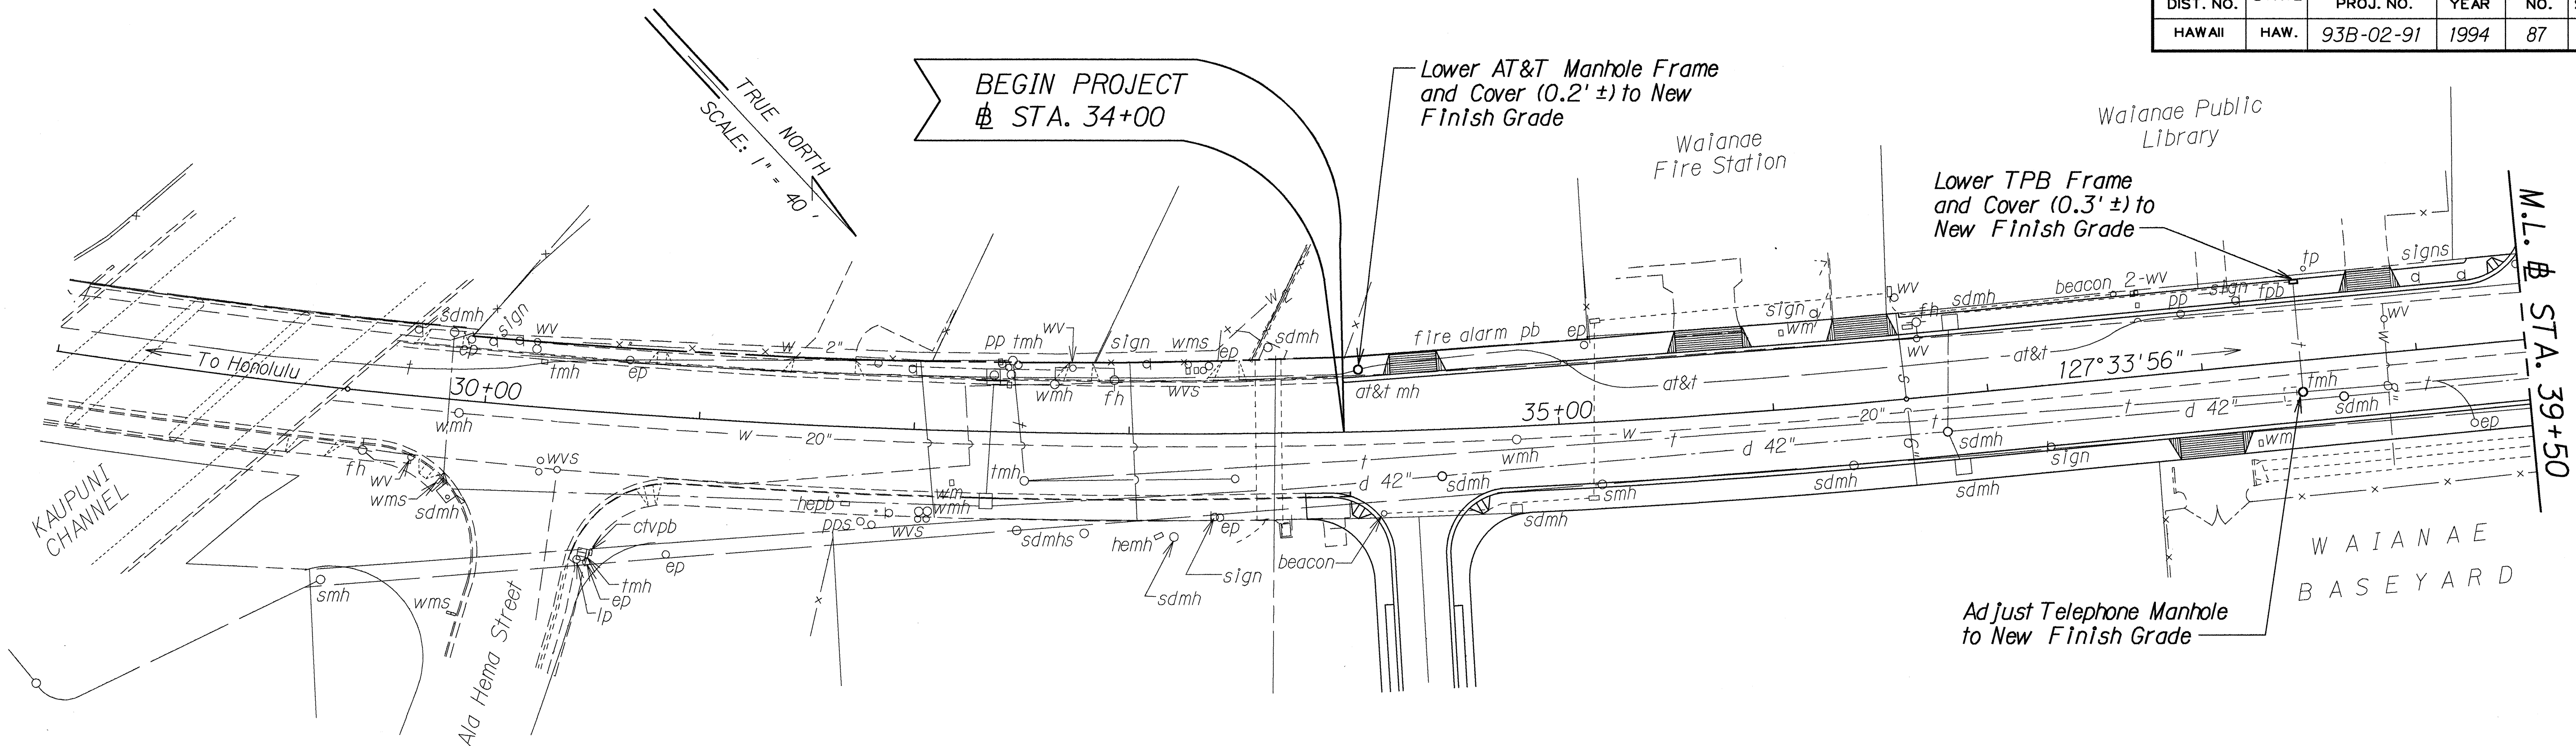


ORIGINAL PLAN	SURVEY PLOTTED BY	DATE
NOTE BOOK	DRAWN BY	1994
DESIGNED BY	CHECKED BY	
QUANTITIES BY		

STATE OF HAWAII
DEPARTMENT OF TRANSPORTATION
HIGHWAYS DIVISION

UTILITIES
TELEPHONE AND ELECTRIC
FARRINGTON HIGHWAY WIDENING
Ala Hema Street towards Jade Street
Project No. 93B-02-91
Scale: 1"=40' Date: Sept., 1993
SHEET No. 1 OF 5 SHEETS


FED. ROAD DIST. NO.	STATE	PROJ. NO.	FISCAL YEAR	SHEET NO.	TOTAL SHEETS
HAWAII	HAW.	93B-02-91	1994	88	122

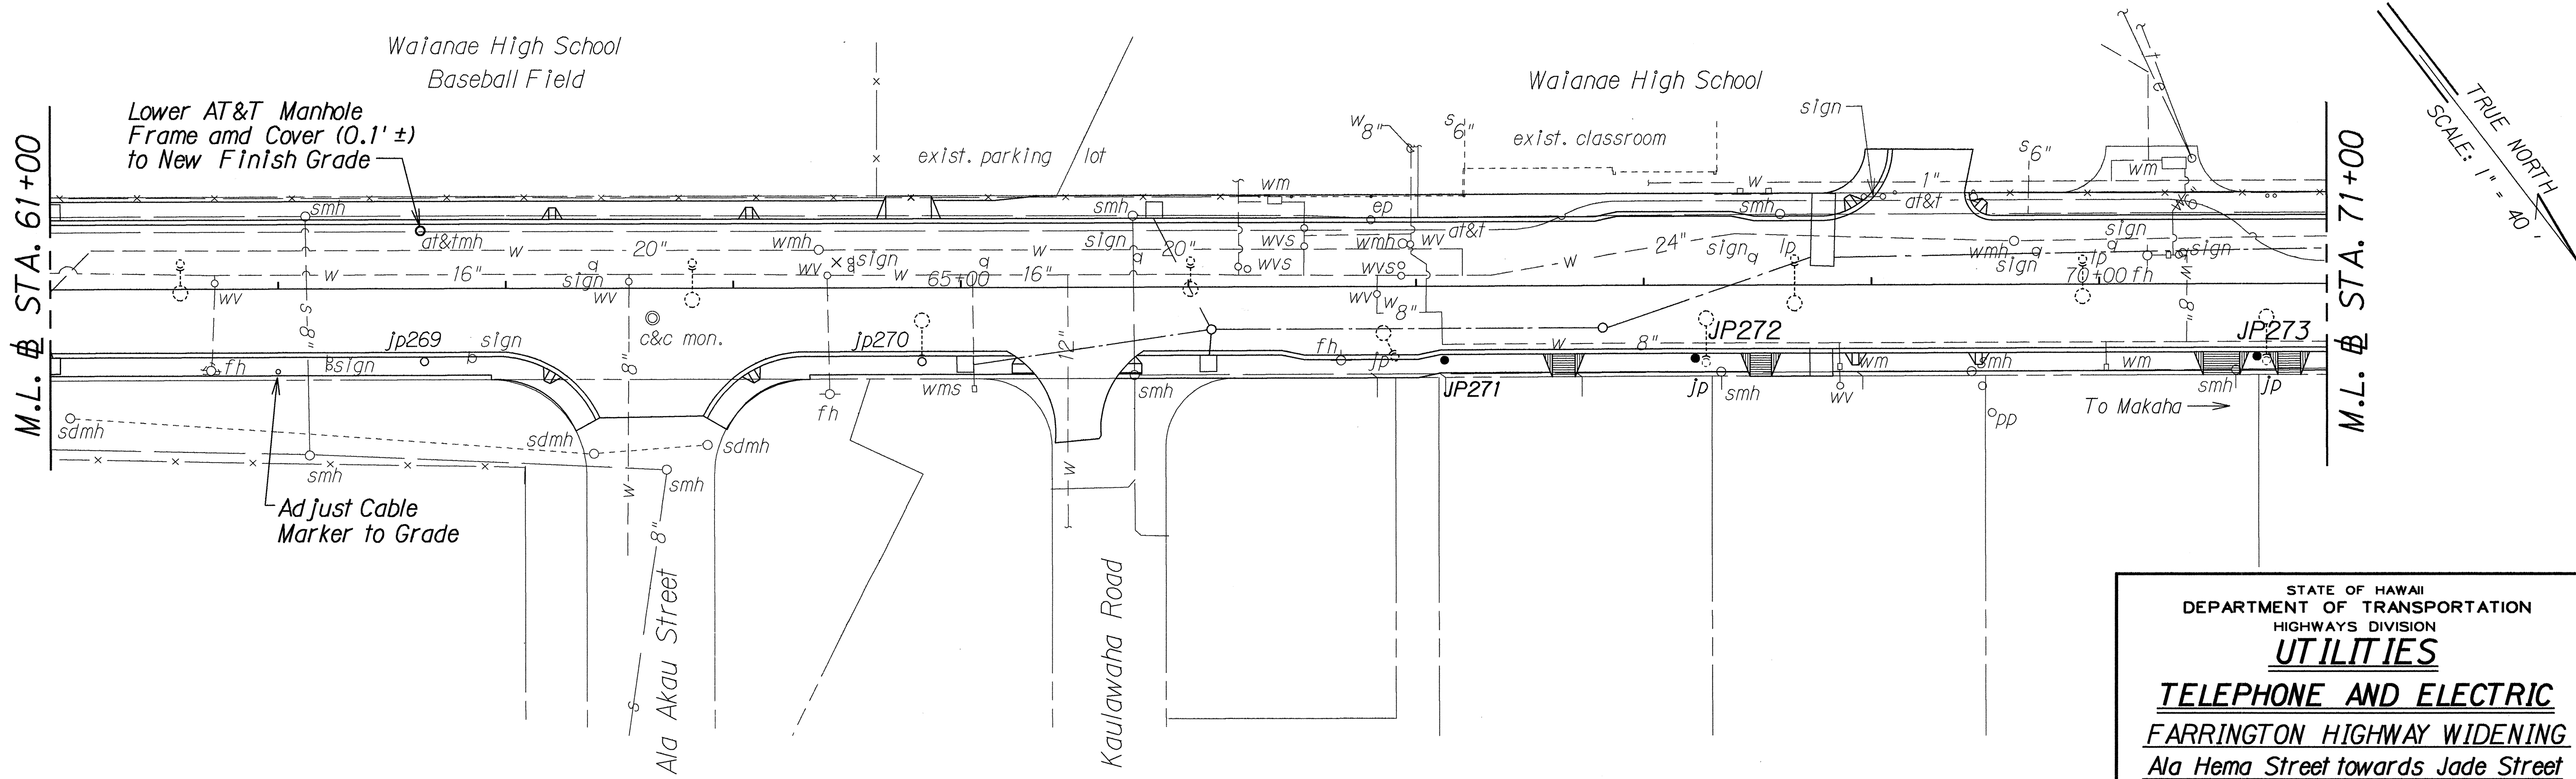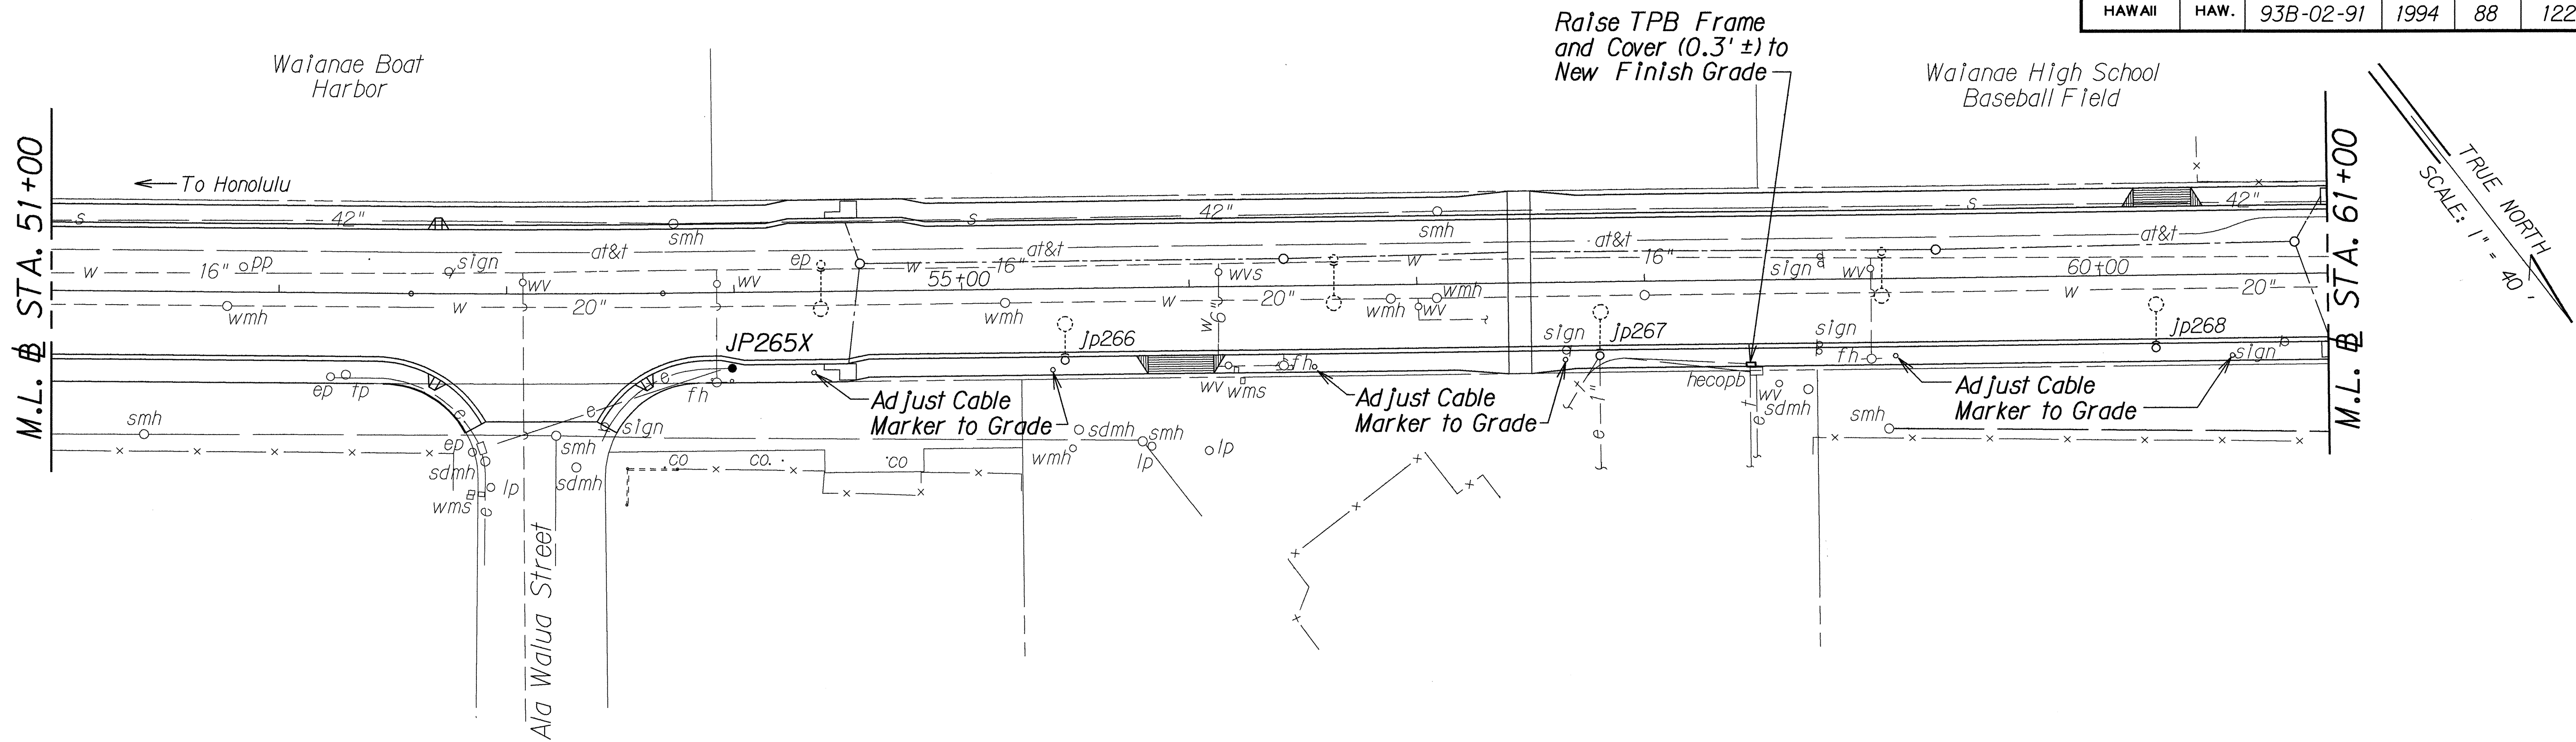


ORIGINAL PLAN	SURVEY PLOTTED BY	DATE
NOTE BOOK	DRAWN BY	12-1-94
002, 003, 004,122	DESIGNED BY	
	QUANTITIES BY	
	CHECKED BY	

STATE OF HAWAII
DEPARTMENT OF TRANSPORTATION
HIGHWAYS DIVISION
UTILITIES
TELEPHONE AND ELECTRIC
FARRINGTON HIGHWAY WIDENING
Ala Hema Street towards Jade Street
Project No. 93B-02-91
Scale: 1"=40' Date: Sept., 1993
SHEET No. 2 OF 5 SHEETS

FED. ROAD DIST. NO.	STATE	PROJ. NO.	FISCAL YEAR	SHEET NO.	TOTAL SHEETS
HAWAII	HAW.	93B-02-91	1994	90	122


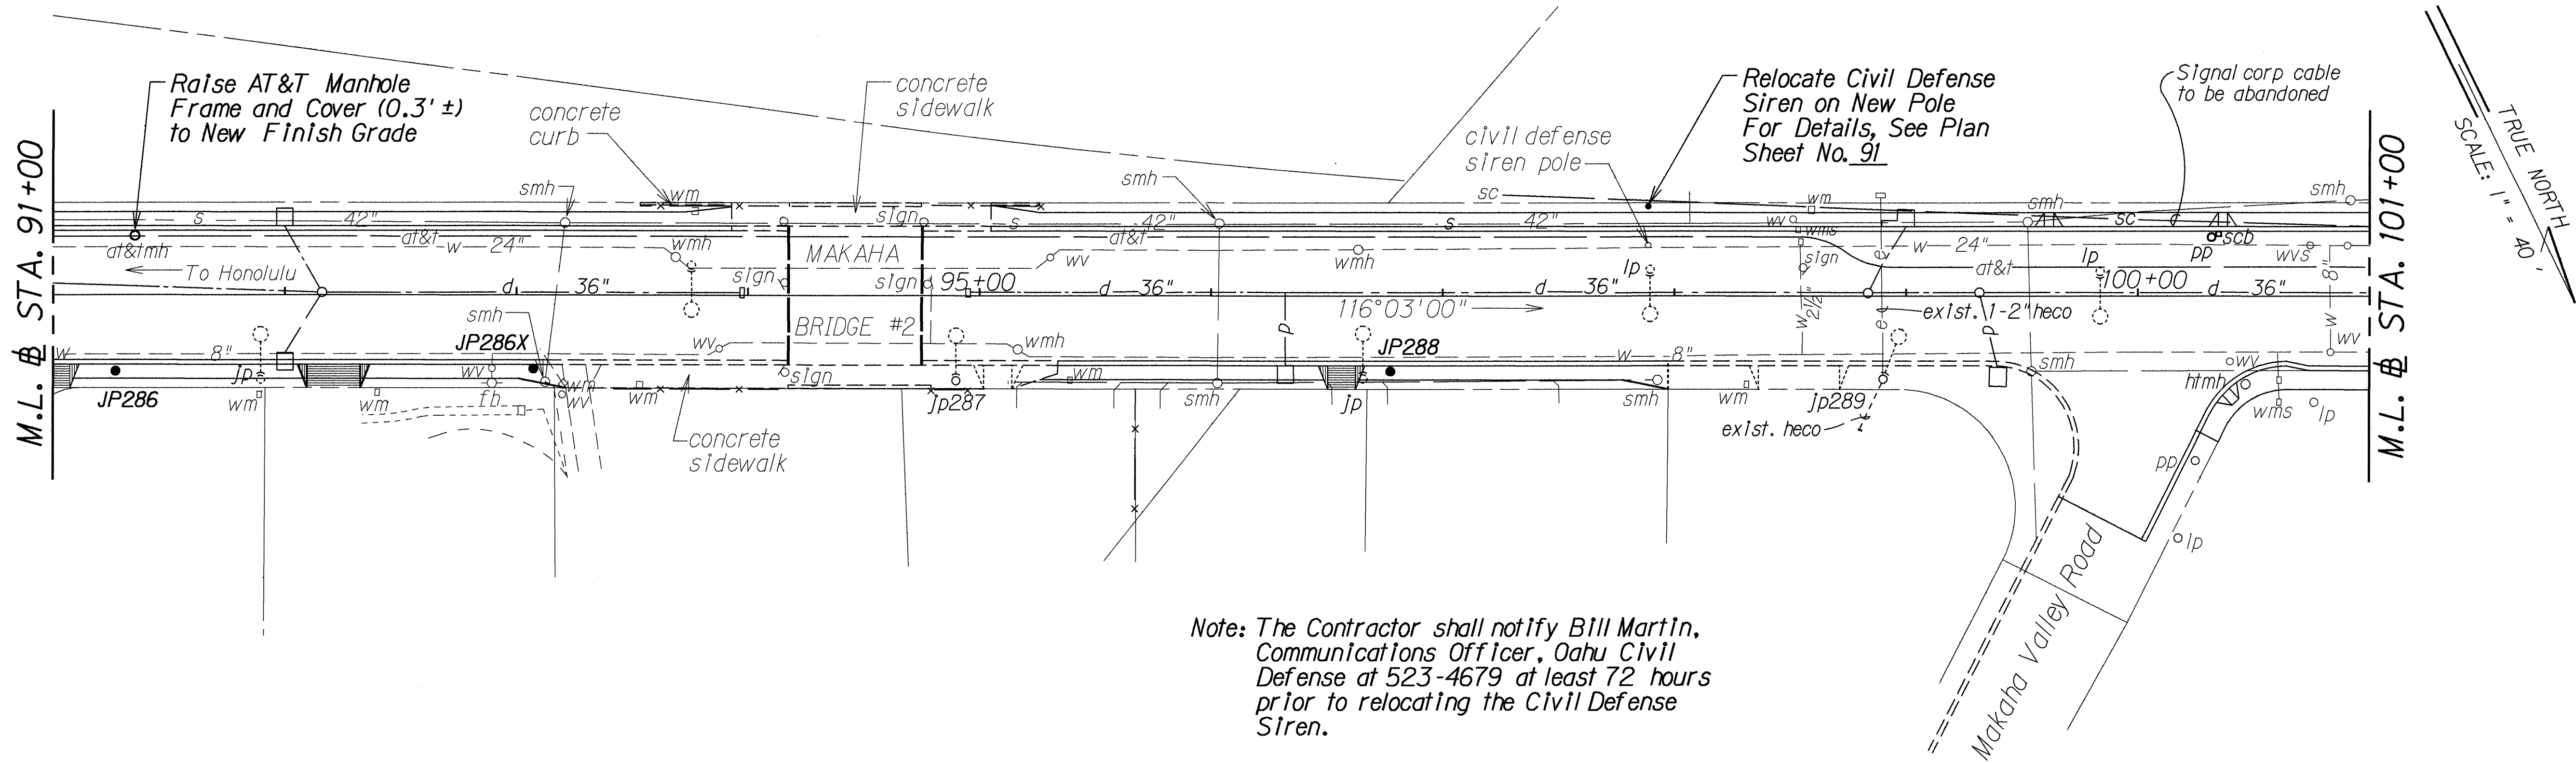


Note: The Contractor shall notify Bill Martin, Communications Officer, Oahu Civil Defense at 523-4679 at least 72 hours prior to relocating the Civil Defense Siren.

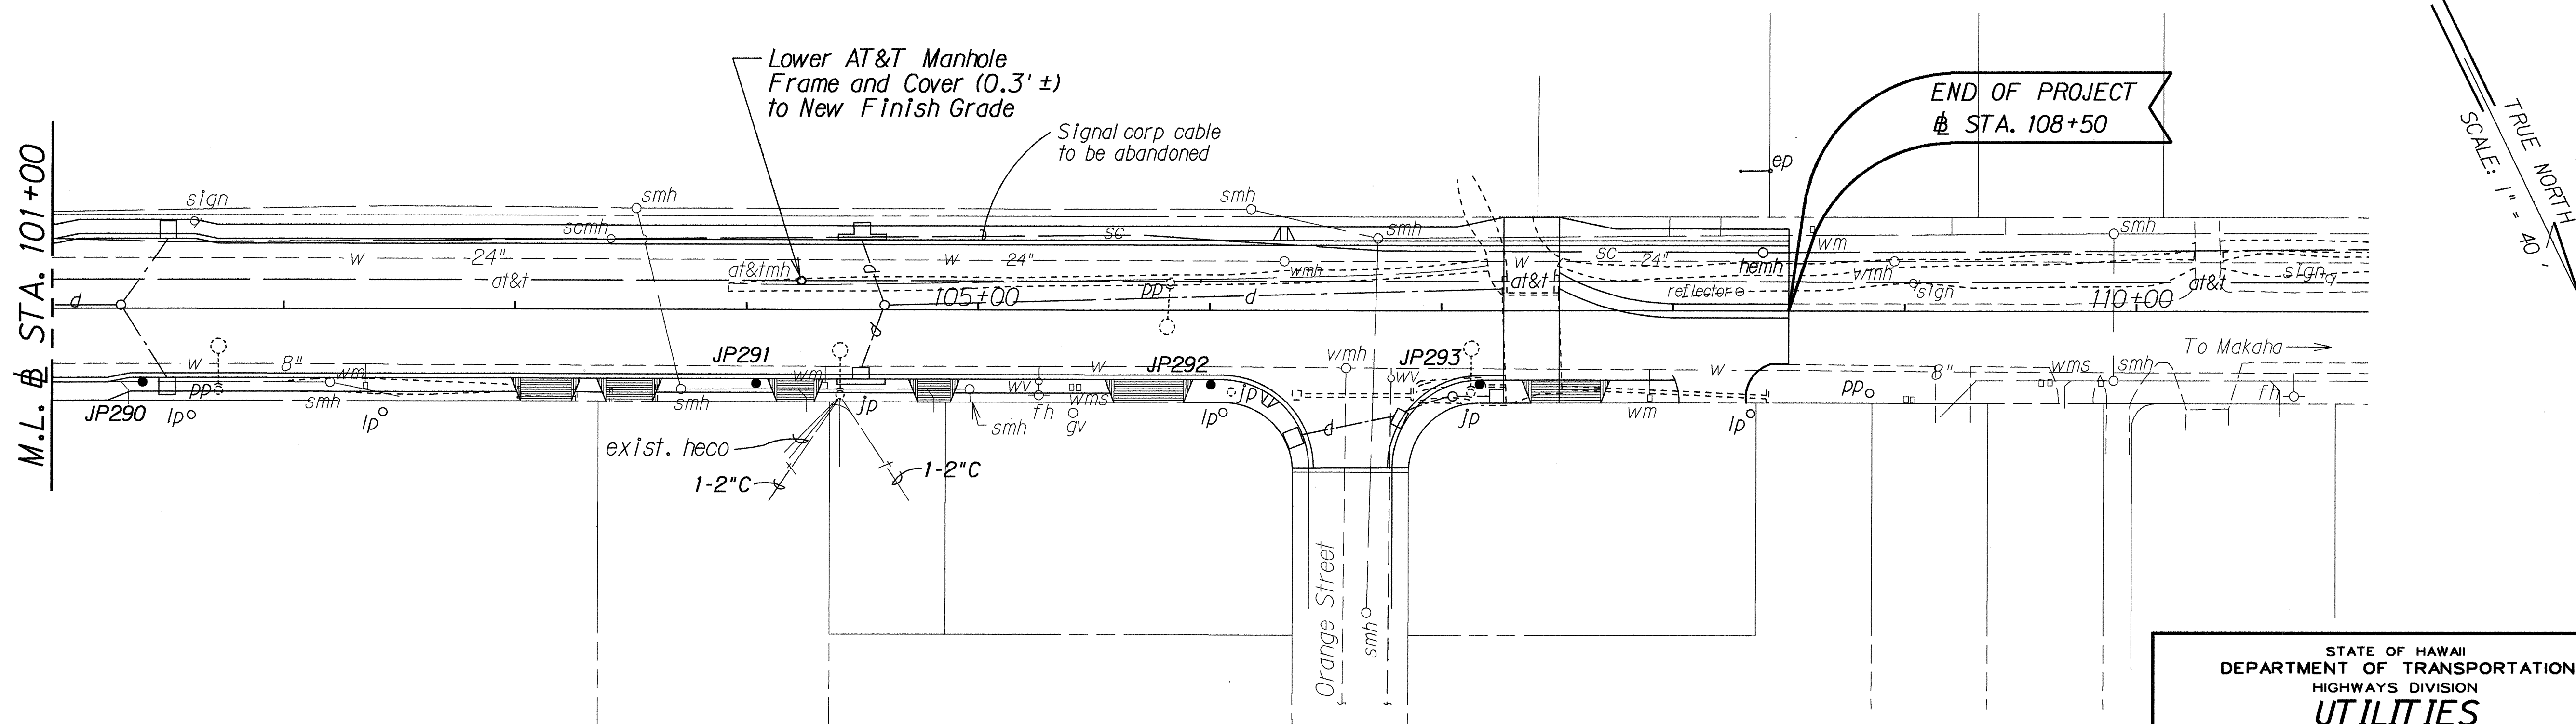

STATE OF HAWAII
DEPARTMENT OF TRANSPORTATION
HIGHWAYS DIVISION
UTILITIES
TELEPHONE AND ELECTRIC
FARRINGTON HIGHWAY WIDENING
Ala Hema Street towards Jade Street
Project No. 93B-02-91
Scale: 1" = 40' Date: Mar., 1992
SHEET No. 4 OF 5 SHEETS

FED. ROAD DIST. NO.	STATE	PROJ. NO.	FISCAL YEAR	SHEET NO.	TOTAL SHEETS
HAWAII	HAW.	93B-02-91	1994	91	122

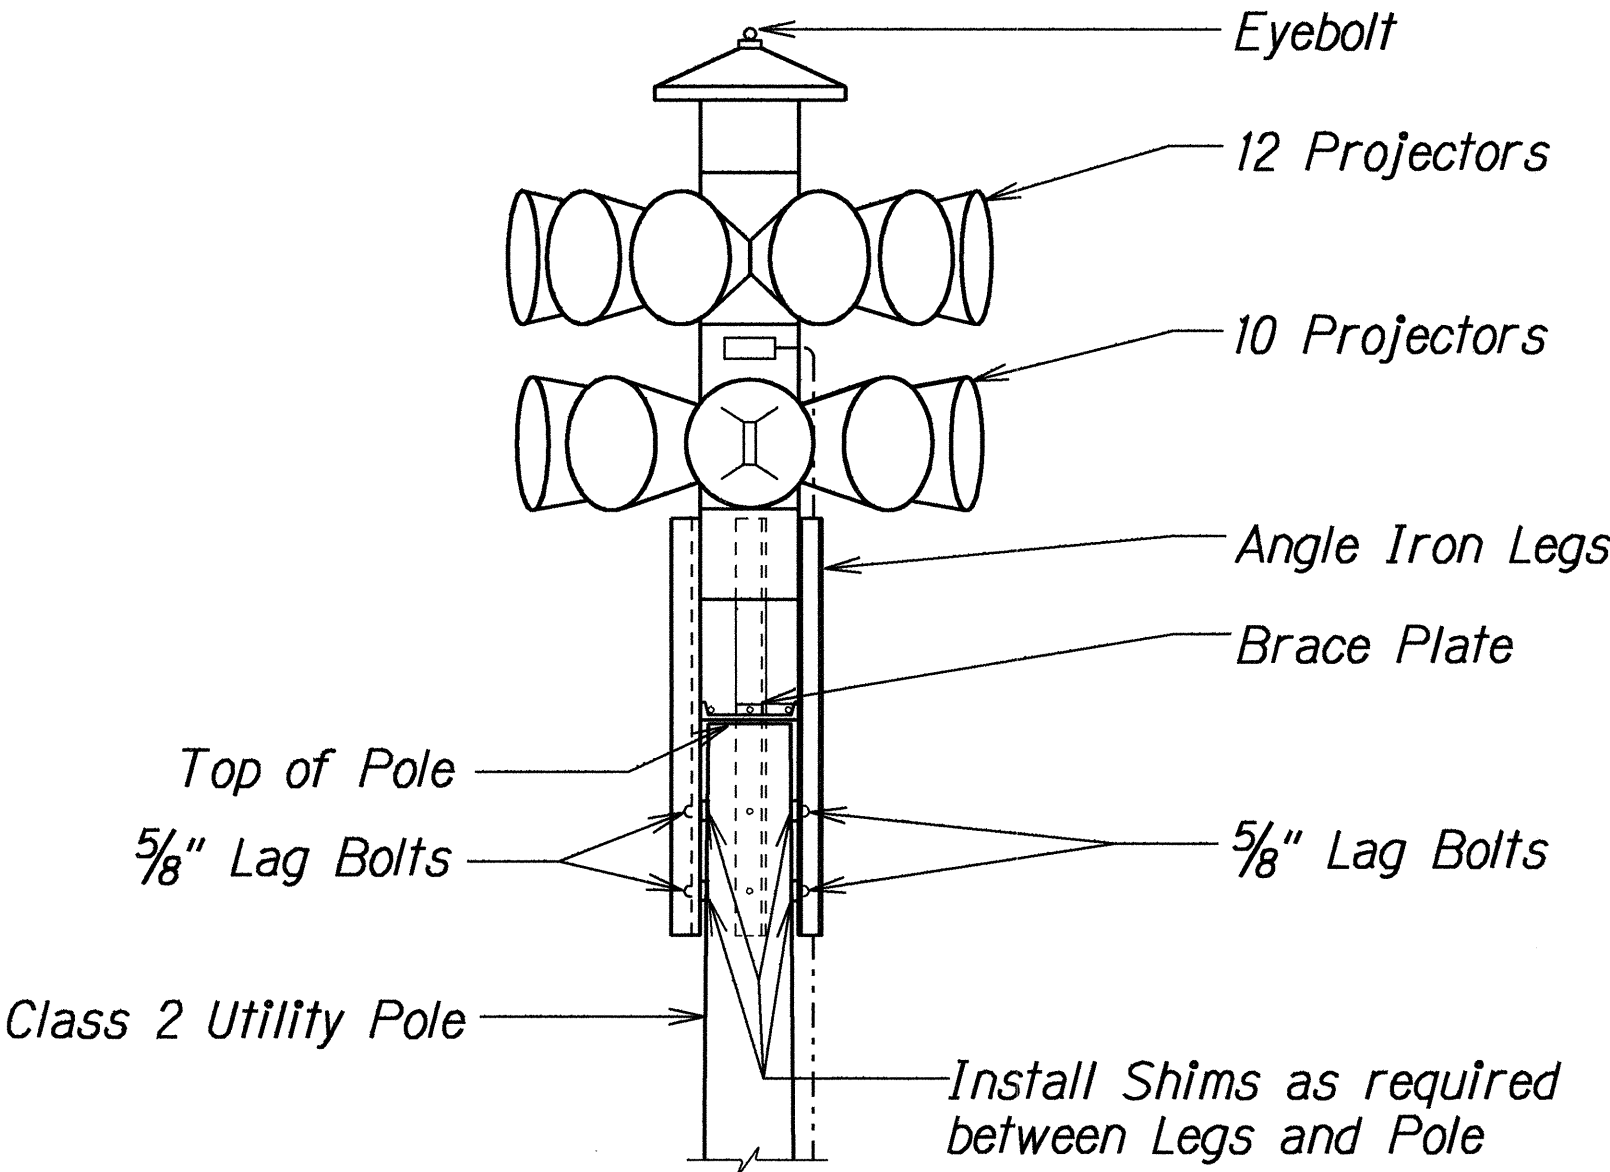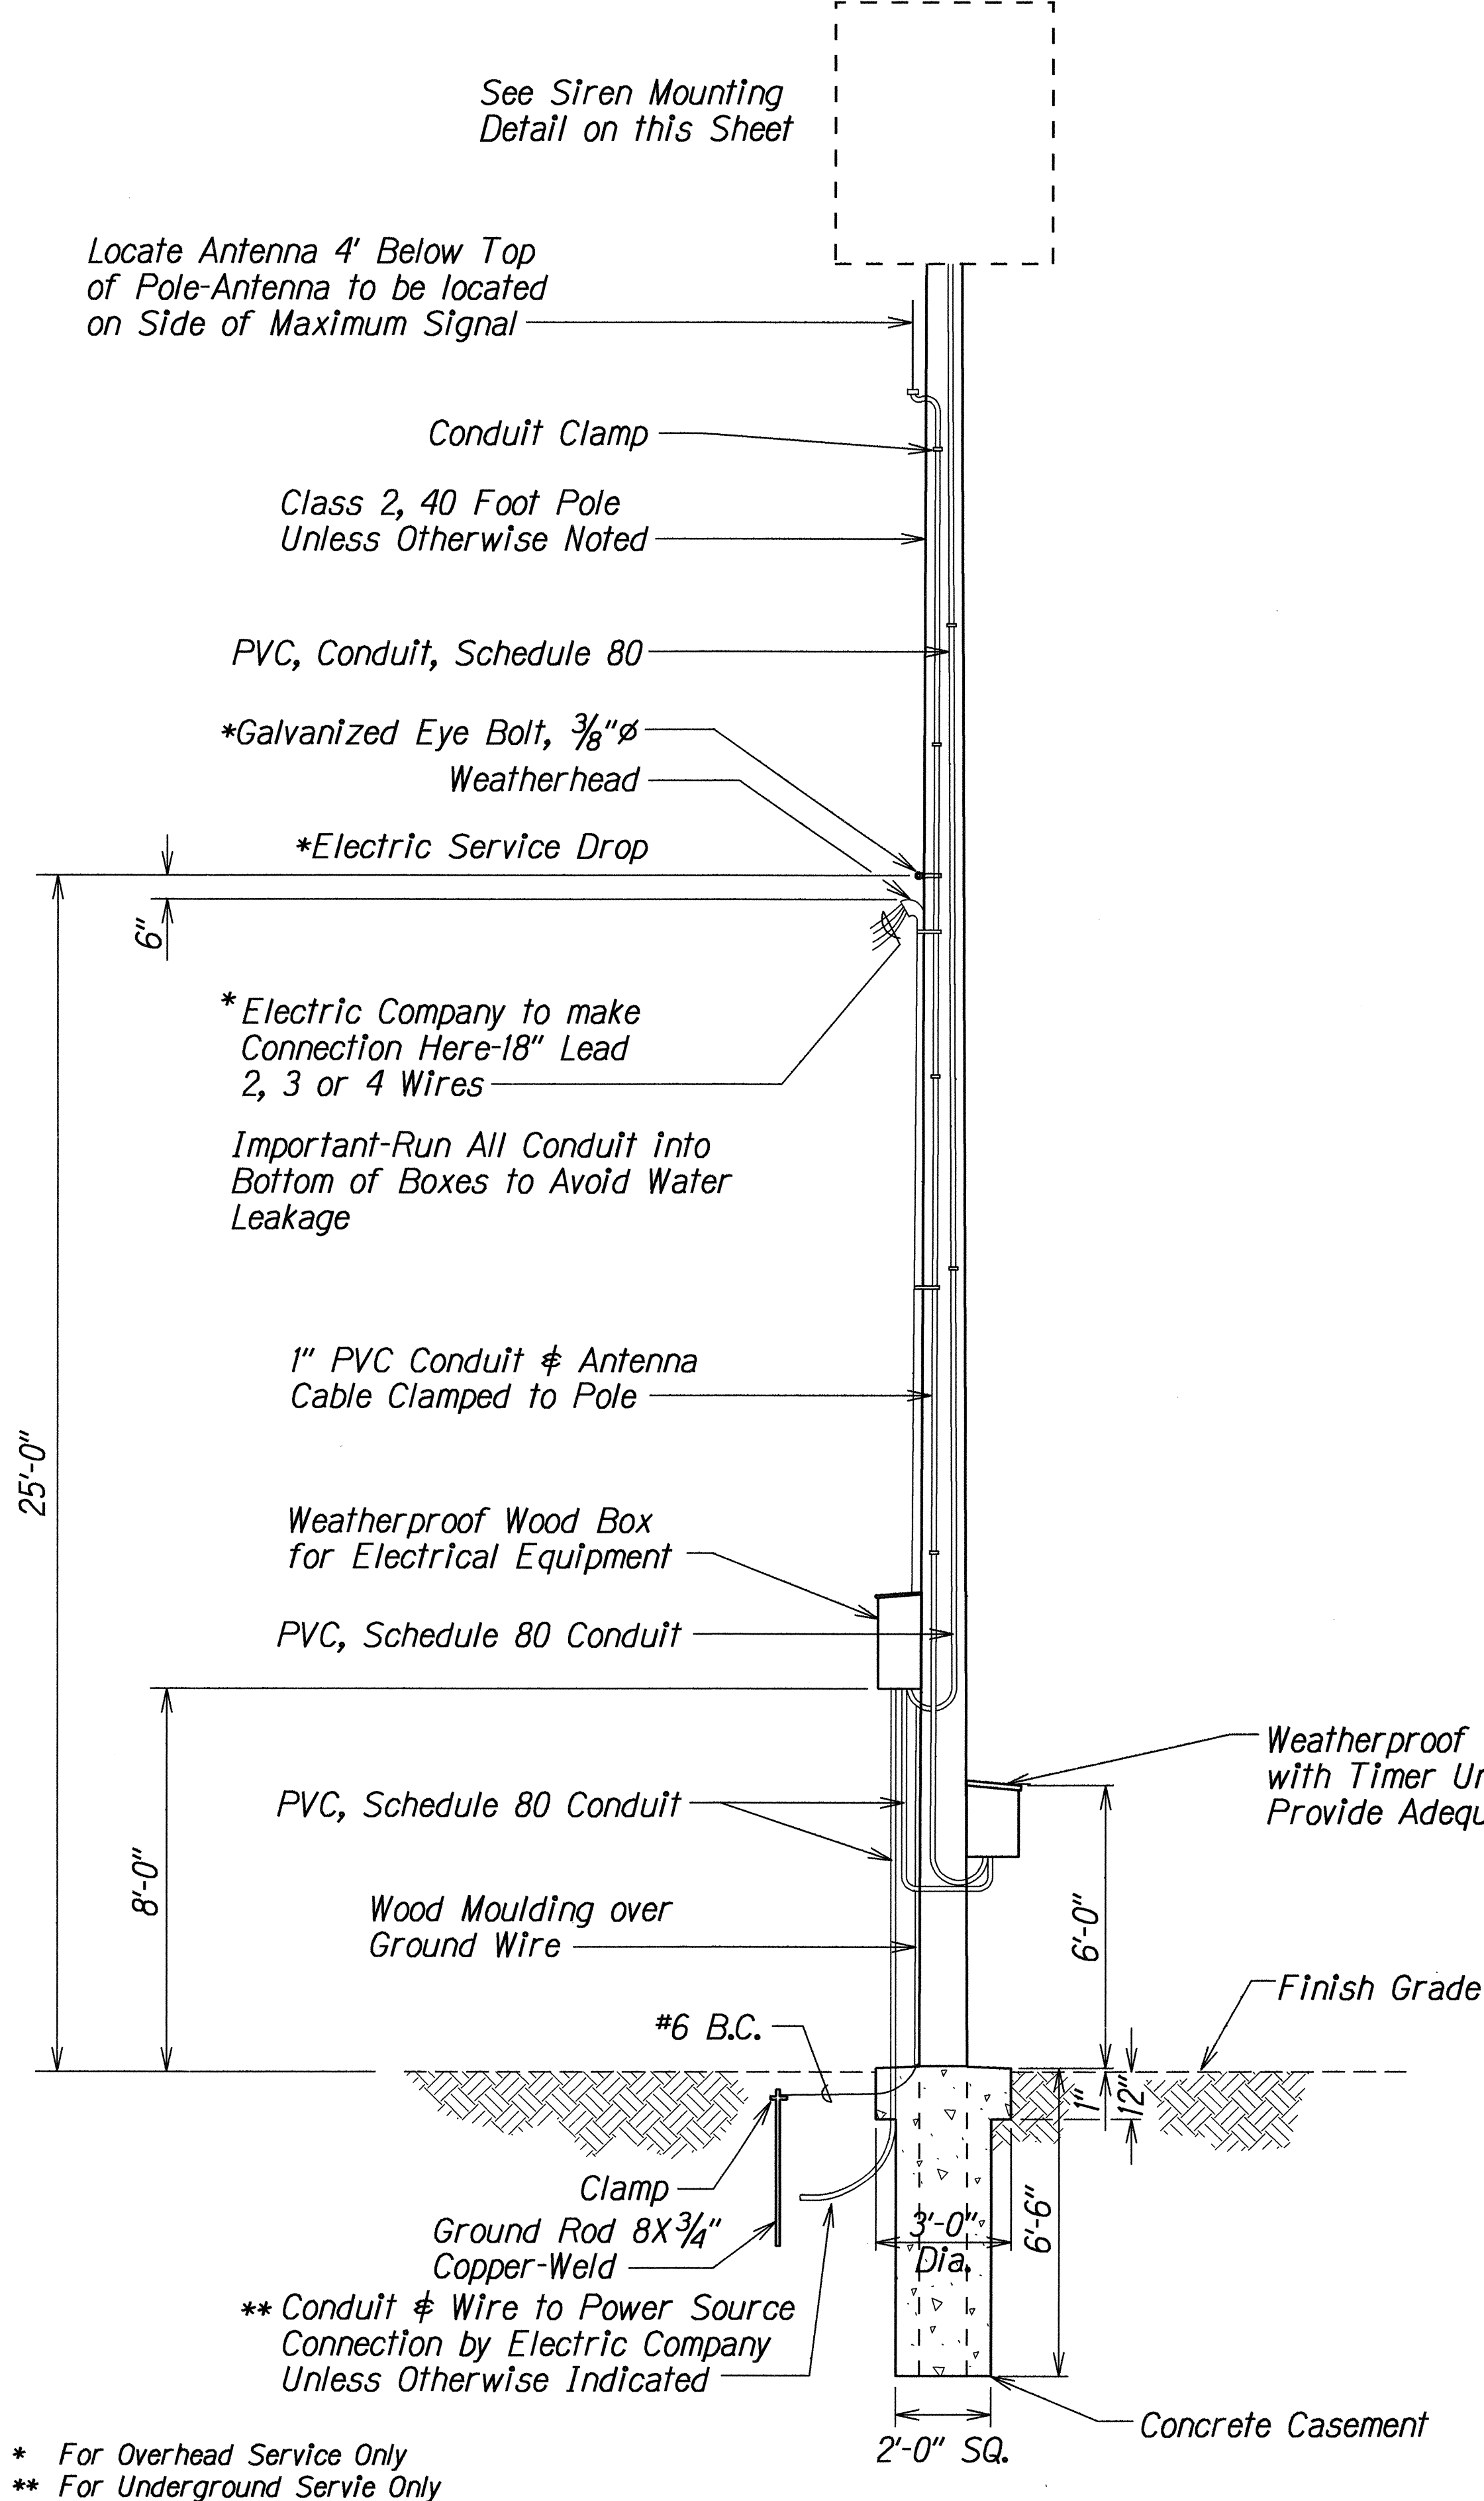

SIREN MOUNTING DETAIL
Not to Scale

Note:
Siren, siren mounting hardware and weatherproof boxes shall be salvaged from original installation.

ORIGINAL PLAN	SURVEY PLOTTED BY	DATE
NOTE BOOK	DRAWN BY	11/8/94
DESIGNED BY	DESIGNED BY	
QUANTITIES BY	QUANTITIES BY	
CHECKED BY	CHECKED BY	

- * For Overhead Service Only
- ** For Underground Servie Only

POLE DETAILS
Not to Scale

STATE OF HAWAII
DEPARTMENT OF TRANSPORTATION
HIGHWAYS DIVISION

**CIVIL DEFENSE SIREN
DETAILS**

FARRINGTON HIGHWAY WIDENING
Ala Hema Street towards Jade Street
Project No. 93B-02-91

Scale: As Shown
Date: Oct., 1993

SHEET No. 5 OF 5 SHEETS