

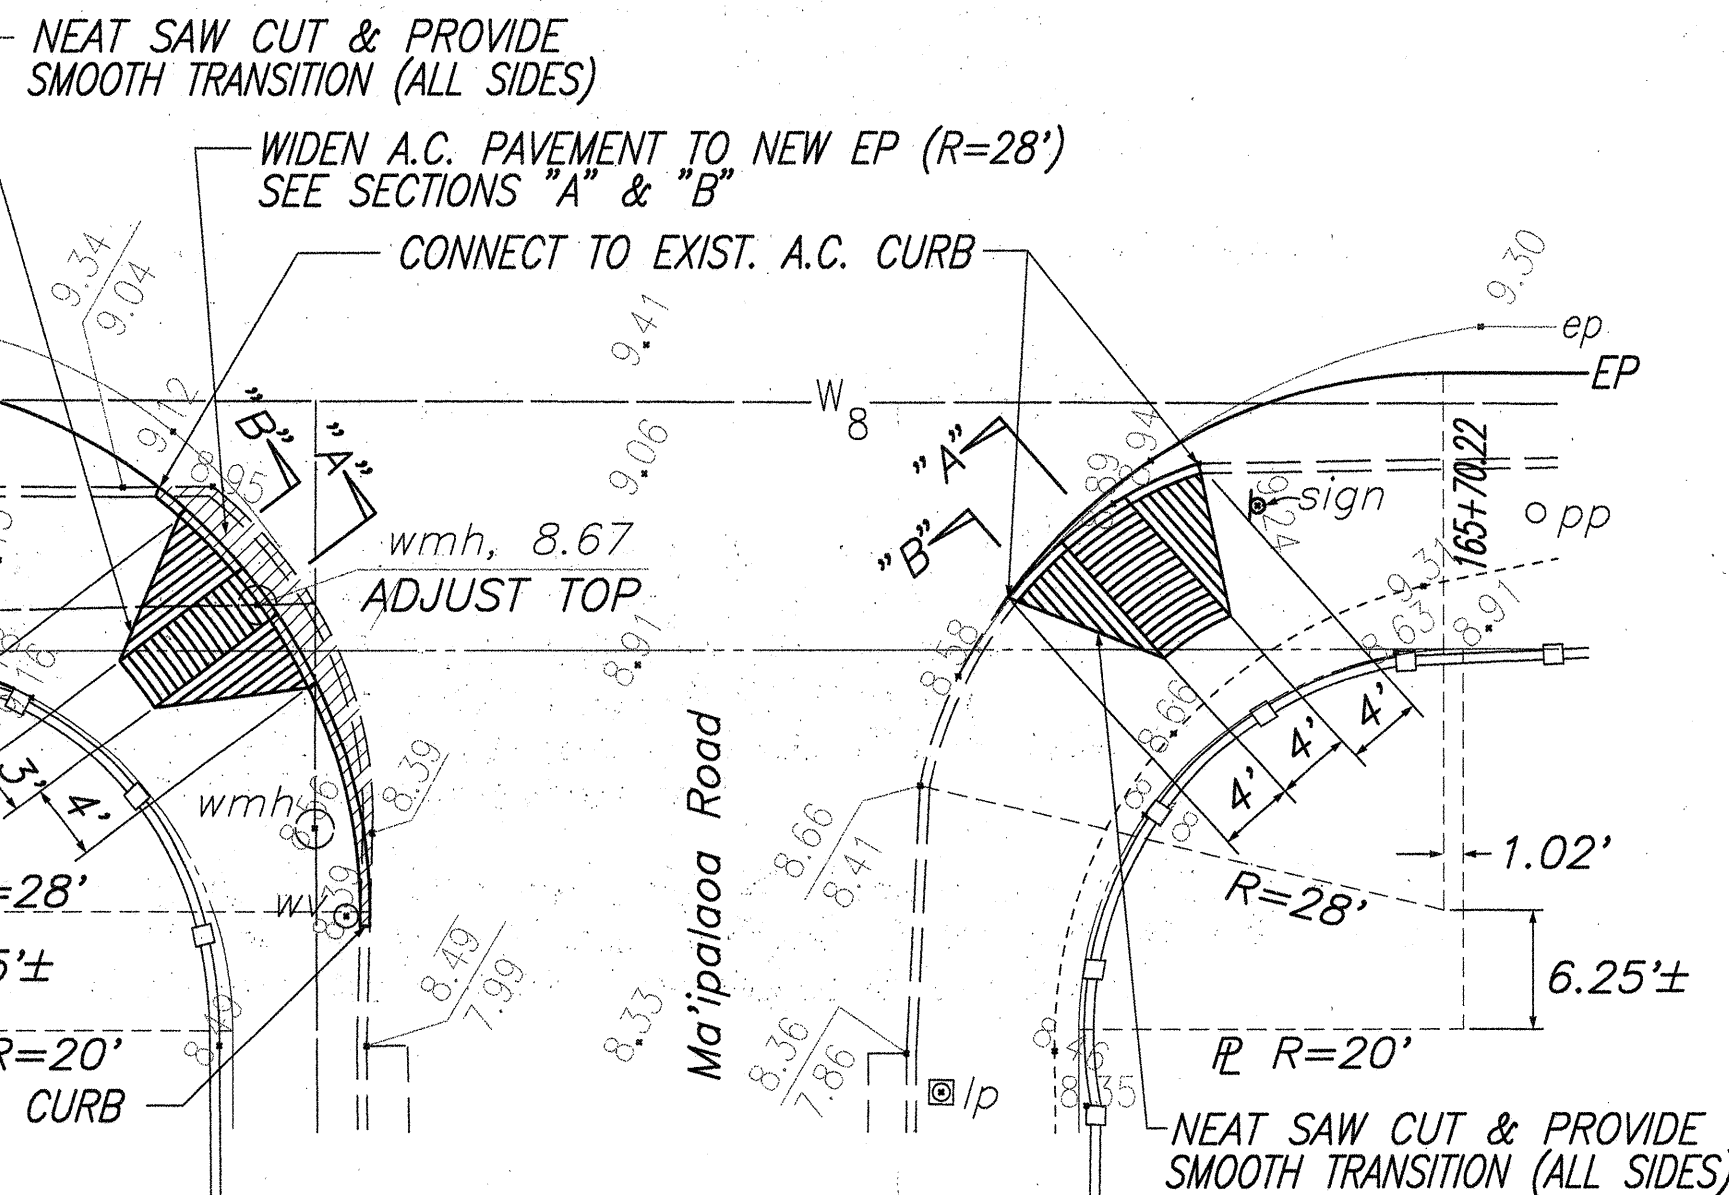



FED. ROAD DIST. NO.	STATE	FED. AID PROJ. NO.	FISCAL YEAR	SHEET NO.	TOTAL SHEETS
HAWAII	HAW.	STP-093-1(16)	1995	5	16

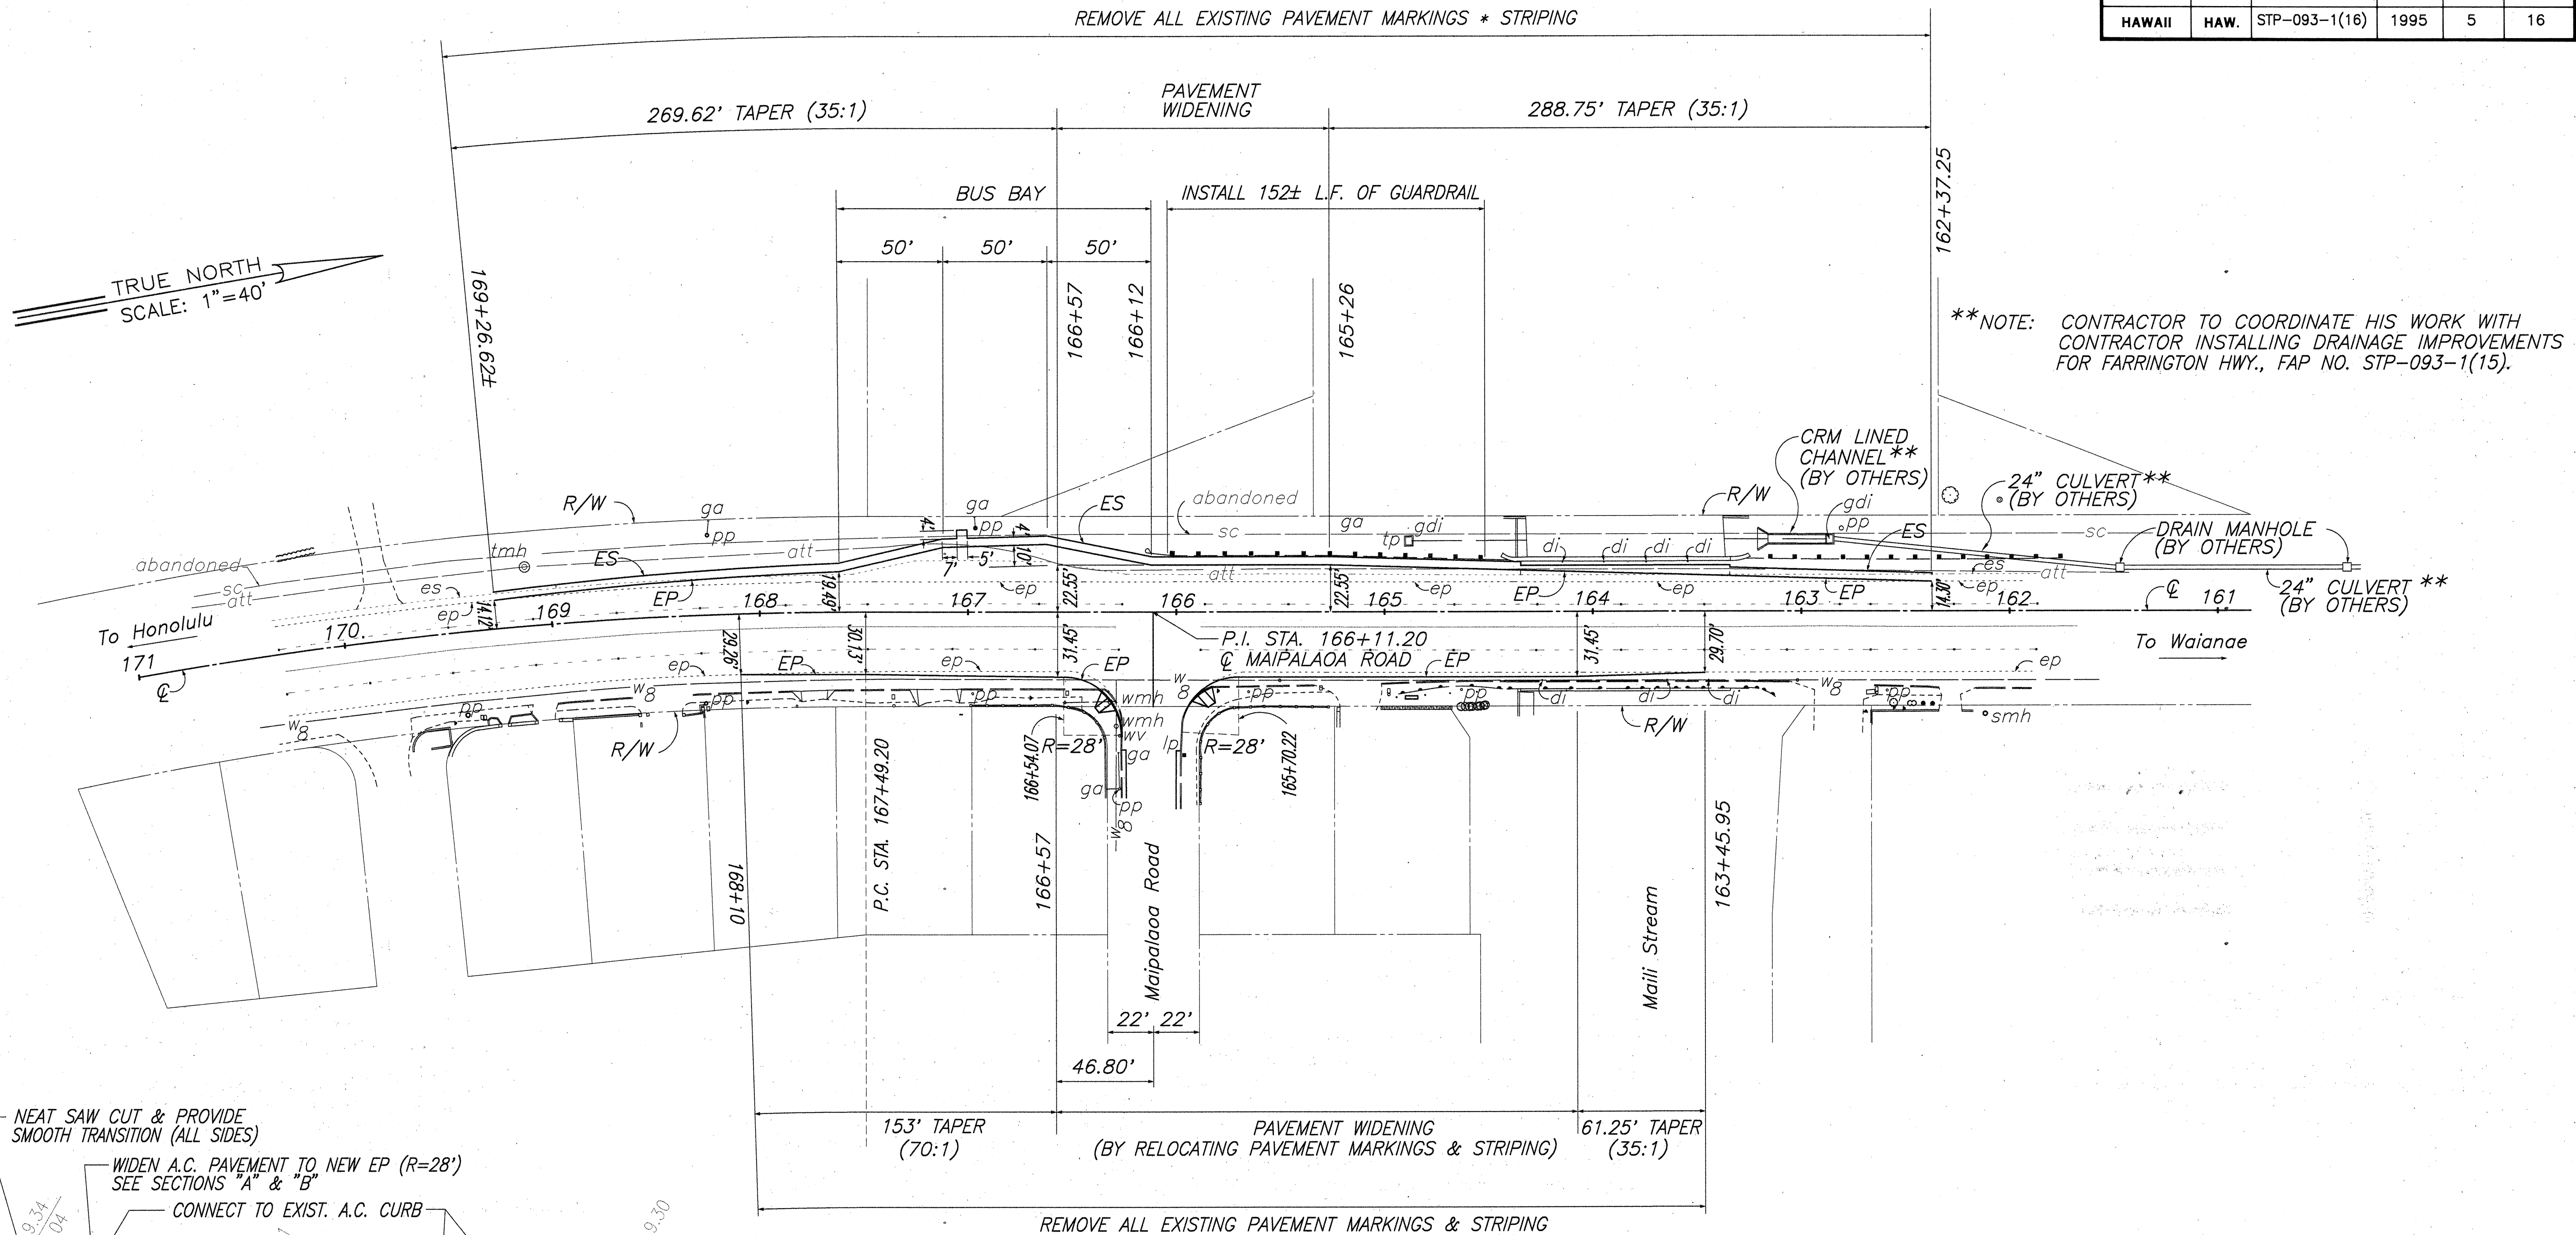


PLAN - A.C. RAMPS
SCALE: 1" = 10'

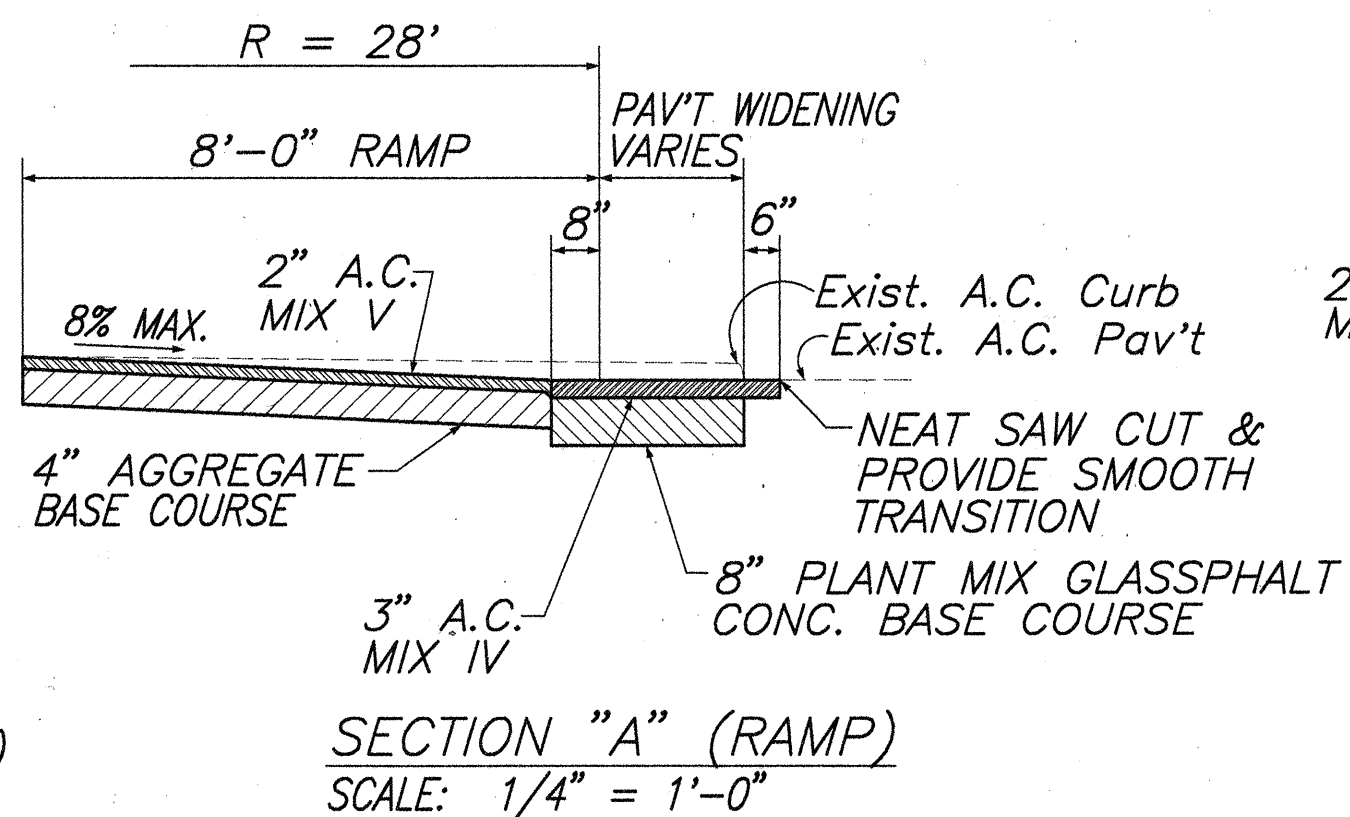

SECTION "A" (RAMP)
SCALE: 1/4" = 1'-0"

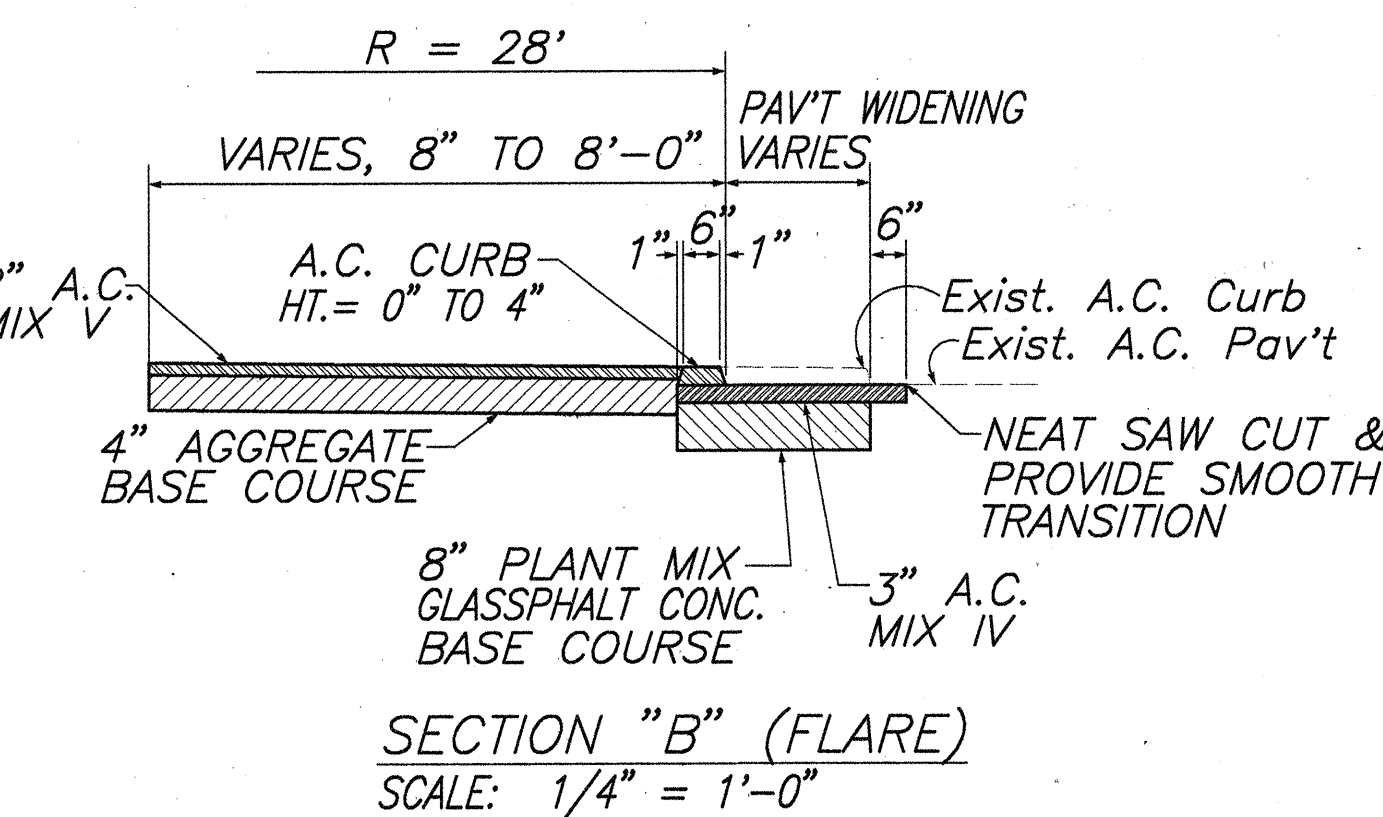

SECTION "B" (FLARE)
SCALE: 1/4" = 1'-0"

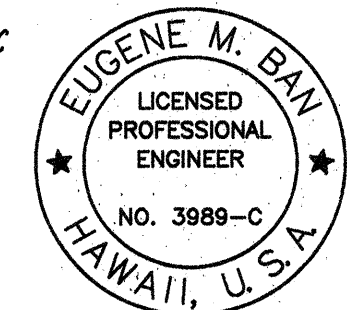

STATE OF HAWAII
DEPARTMENT OF TRANSPORTATION
HIGHWAYS DIVISION

PLAN

FARRINGTON HIGHWAY INTERSECTION
IMPROVEMENTS AT MAIPALAOA ROAD
F.A.P. NO. STP-093-1(16)

SCALE: 1"=40' DATE: April, 1966

SHEET No. 4 OF 7 SHEETS

DATE	_____
DESIGNED BY	_____
CHECKED BY	_____
NO.	_____