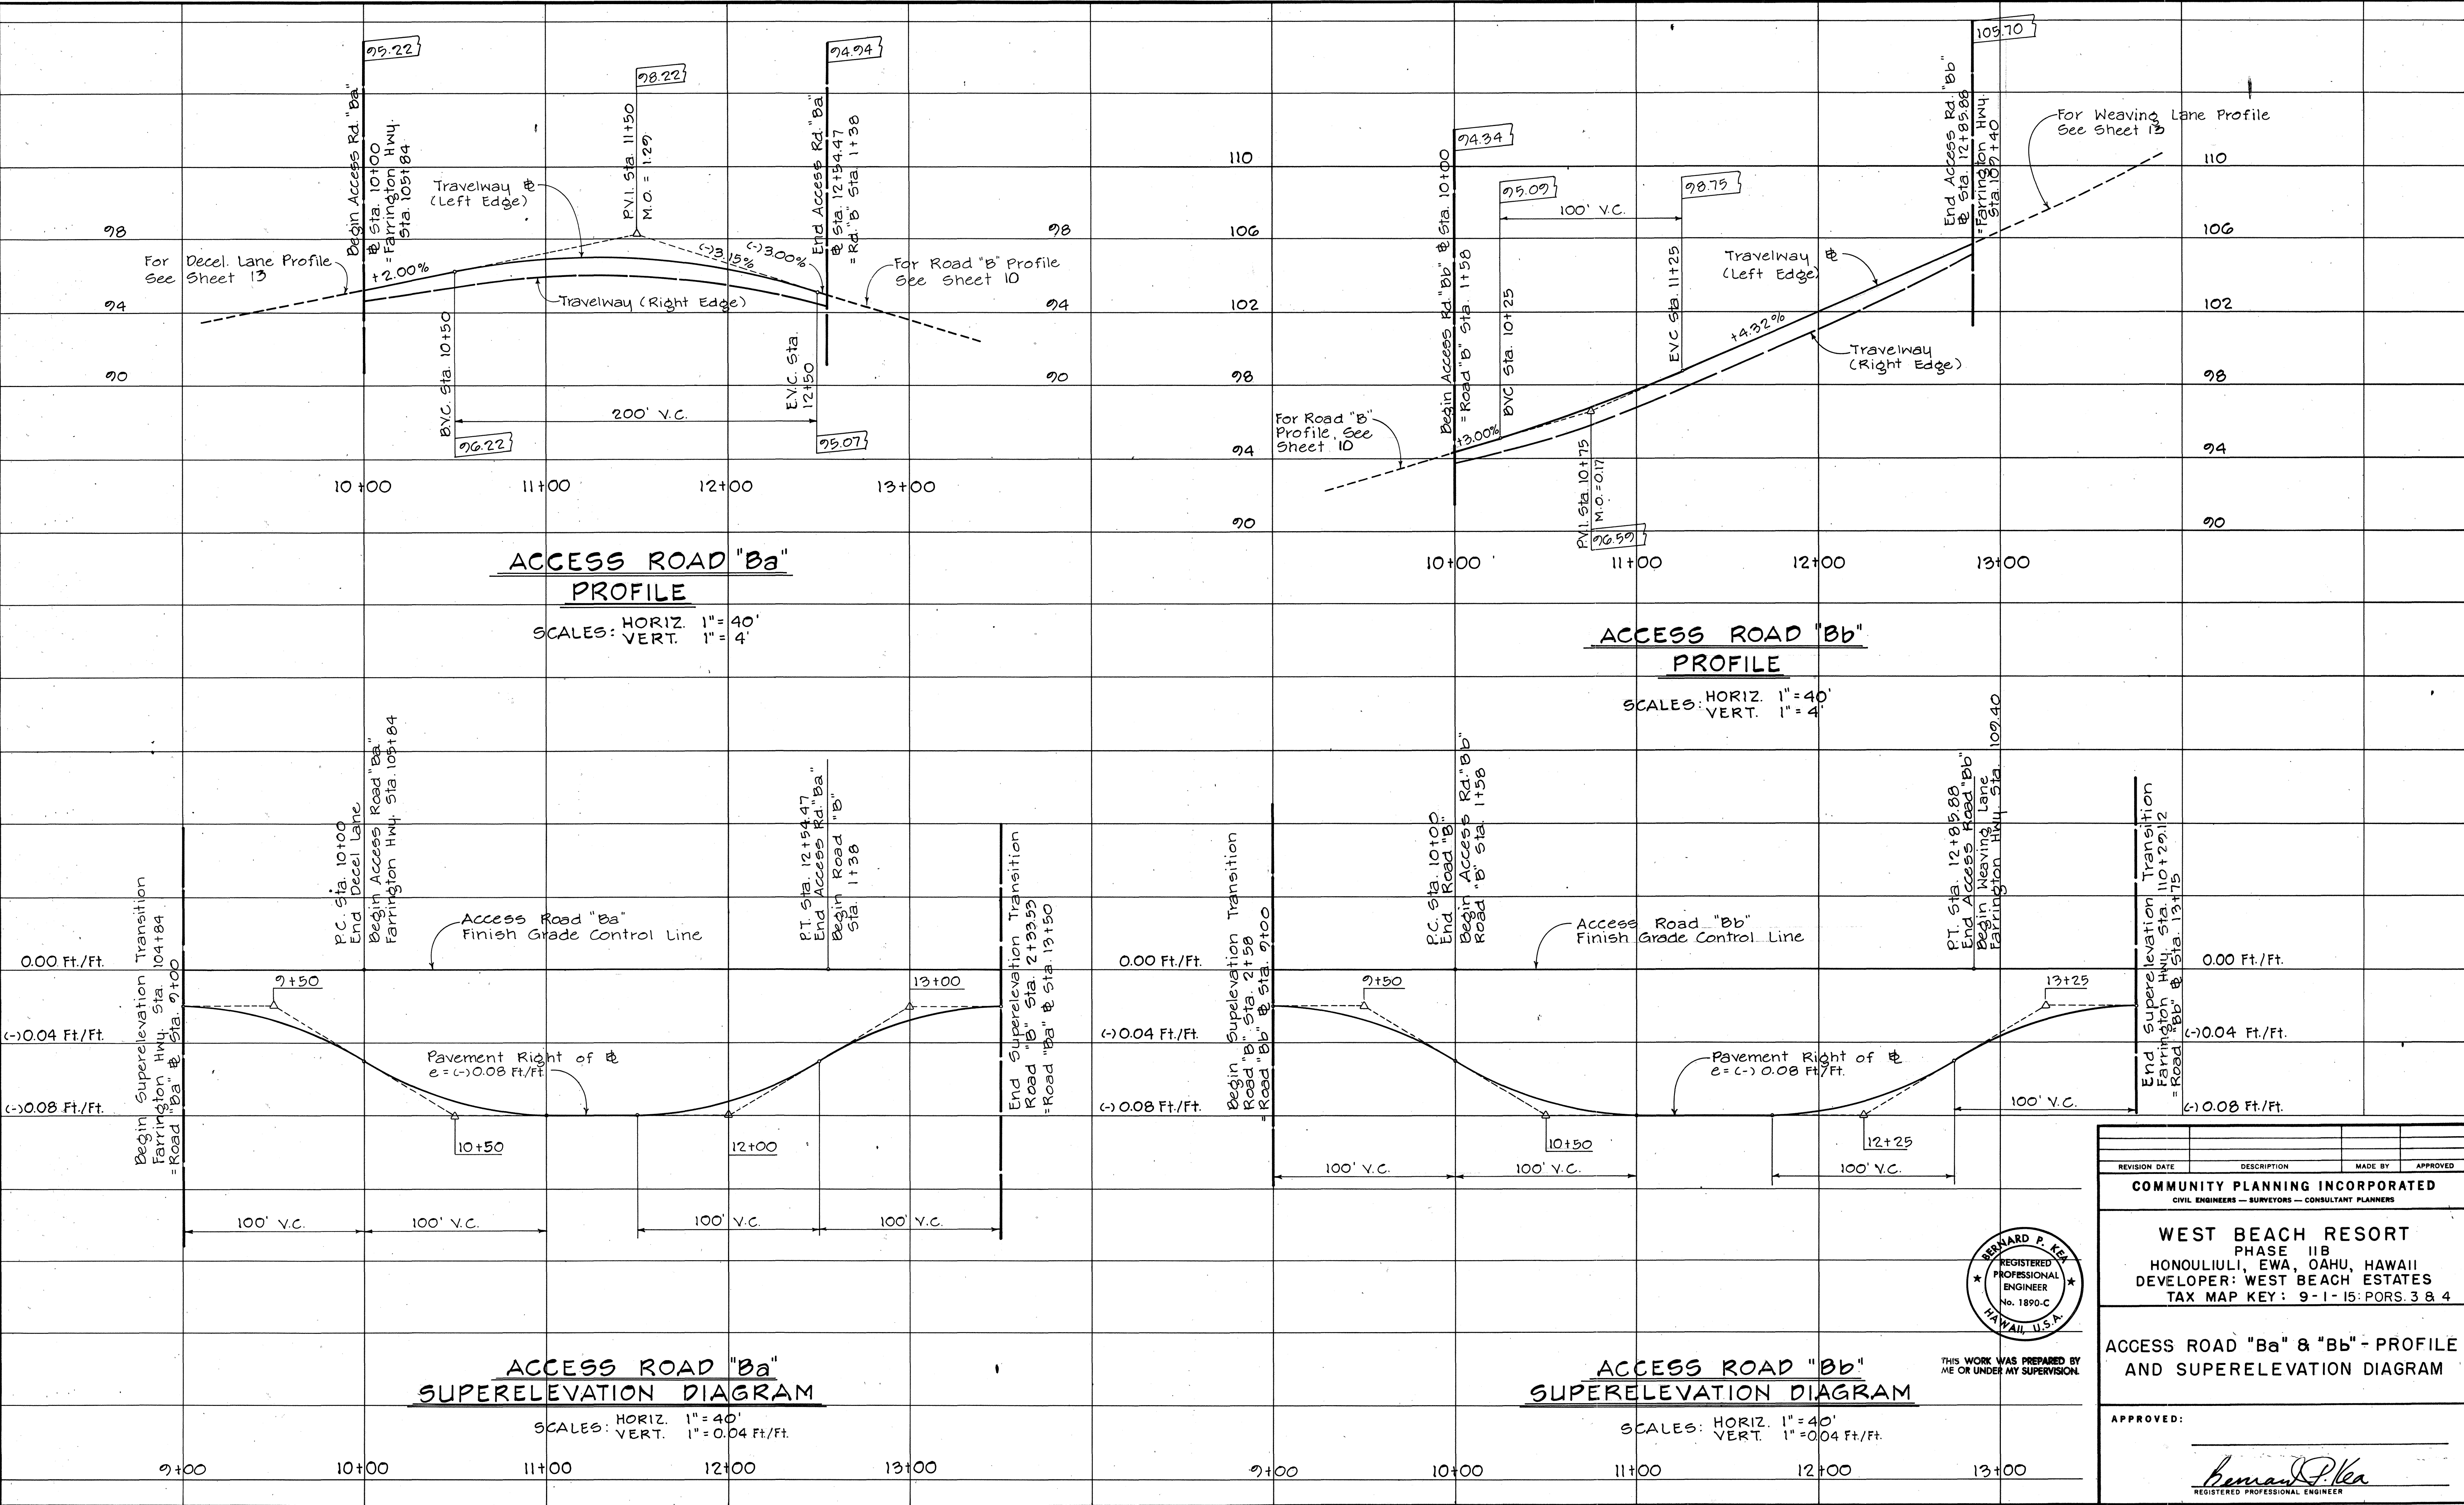


REVISION DATE	DESCRIPTION	MADE BY	APPROVED
COMMUNITY PLANNING INCORPORATED CIVIL ENGINEERS — SURVEYORS — CONSULTANT PLANNERS			
WEST BEACH RESORT PHASE IIB HONOLULU, EWA, OAHU, HAWAII DEVELOPER: WEST BEACH ESTATES TAX MAP KEY: 9-1-15: PORS. 3 & 4			
ACCESS ROAD "Ba" & "Bb" - PROFILE AND SUPERELEVATION DIAGRAM			
APPROVED: Bernard P. Kea REGISTERED PROFESSIONAL ENGINEER			