



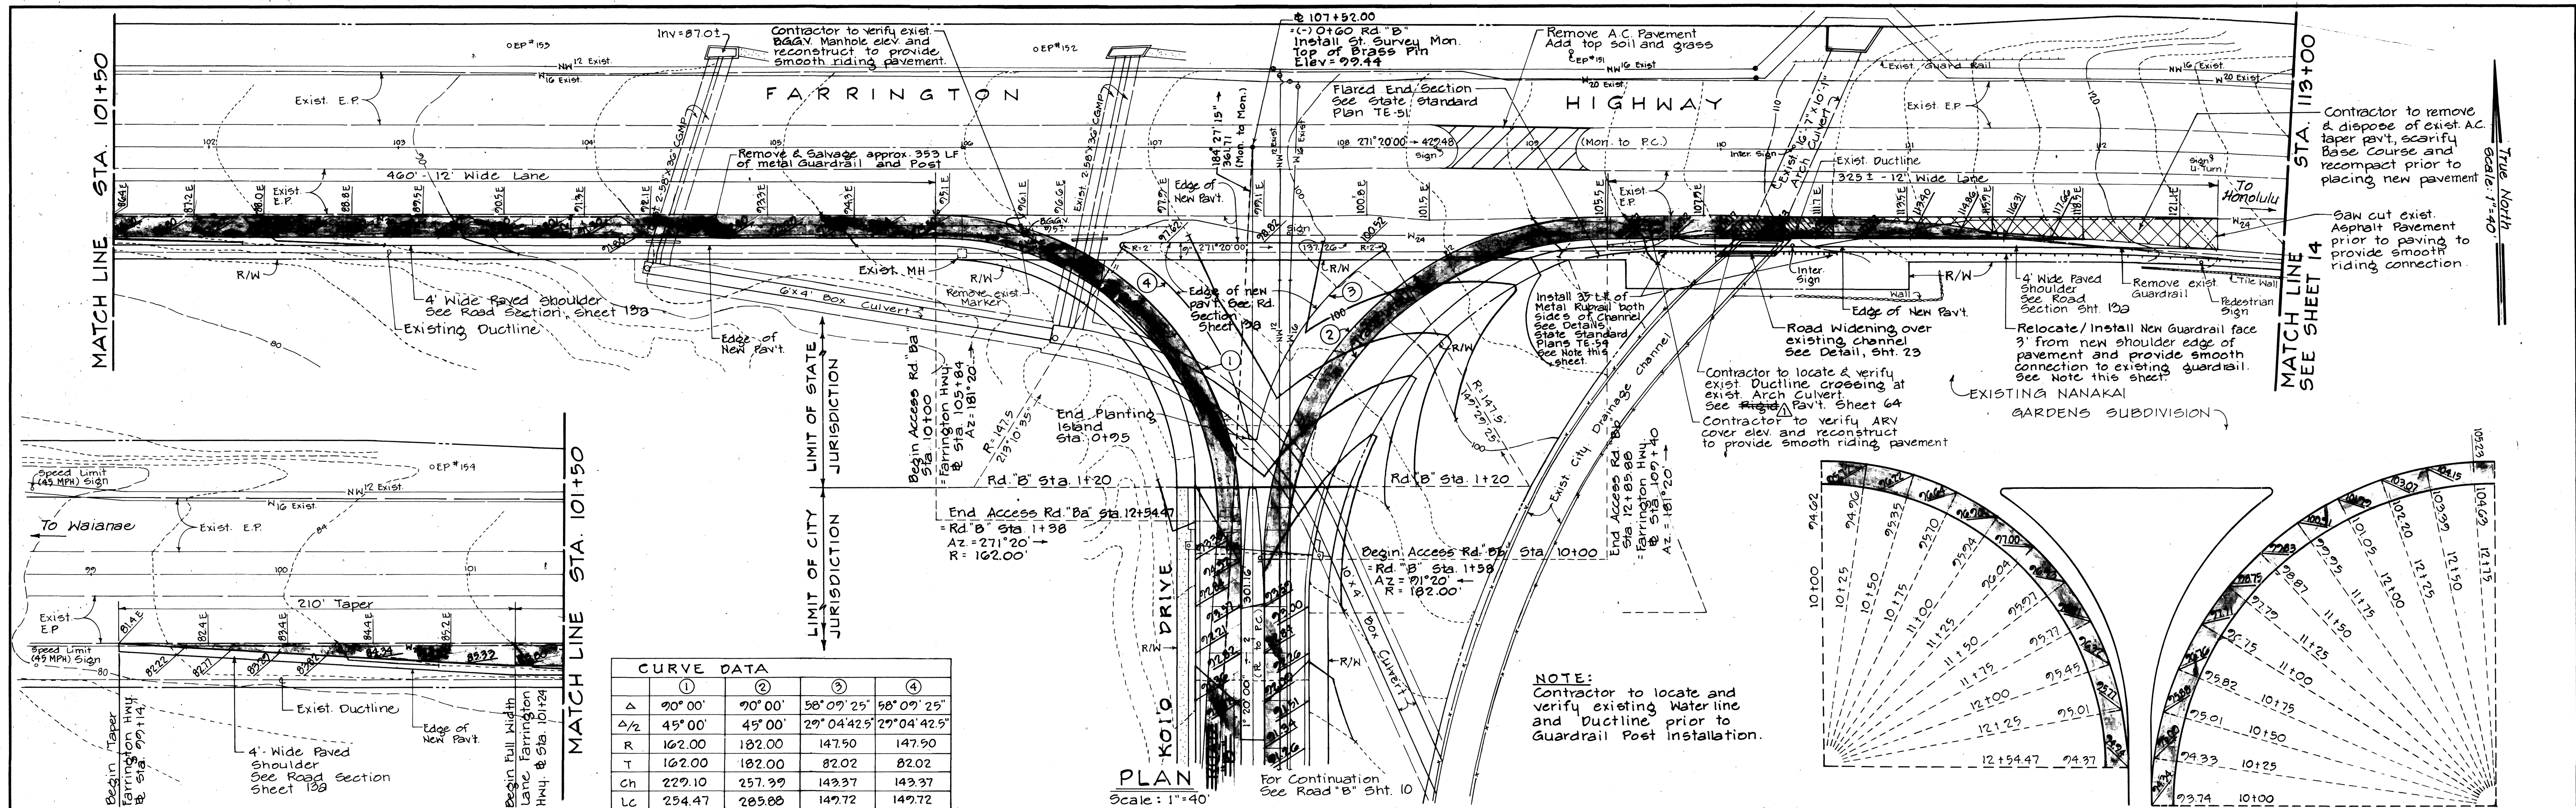

CURVE DATA				
	①	②	③	④
Δ	90° 00'	90° 00'	58° 09' 25"	58° 09' 25"
Δ/2	45° 00'	45° 00'	29° 04' 42.5"	29° 04' 42.5"
R	162.00	182.00	147.50	147.50
T	162.00	182.00	82.02	82.02
Ch	229.10	257.39	143.37	143.37
LC	254.47	283.88	149.72	149.72

PLAN
Scale: 1"=40'

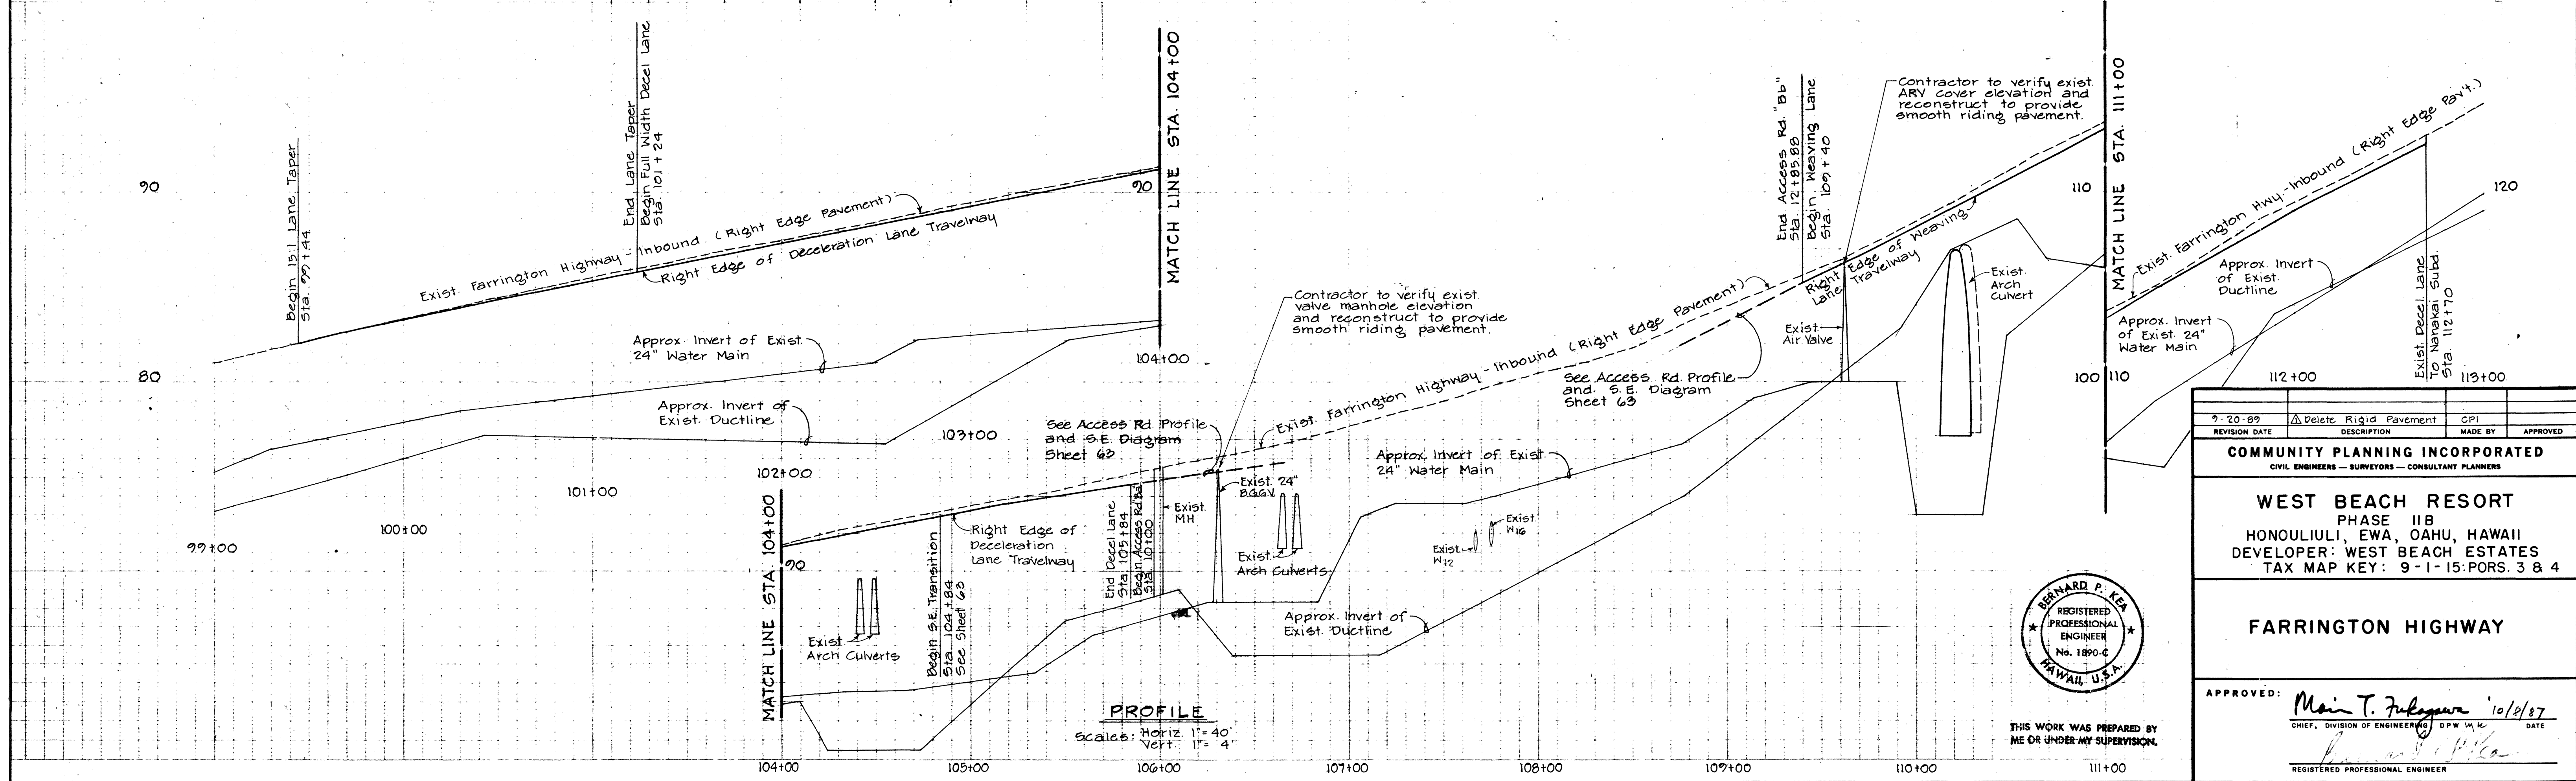

PROFILE
Scale: Horiz. 1"=40'
Vert. 1"=4'

REVISION DATE	DESCRIPTION	MADE BY	APPROVED
9-20-89	Delete Rigid Pavement	CPI	

COMMUNITY PLANNING INCORPORATED
CIVIL ENGINEERS - SURVEYORS - CONSULTANT PLANNERS

WEST BEACH RESORT
PHASE 11B
HONOLULU, EWA, OAHU, HAWAII
DEVELOPER: WEST BEACH ESTATES
TAX MAP KEY: 9-1-15: PORS. 3 & 4

FARRINGTON HIGHWAY



APPROVED: *Man T. Fulegawa* 10/2/87
CHIEF, DIVISION OF ENGINEERING
DATE

REGISTERED PROFESSIONAL ENGINEER
No. 1890-C
HAWAII, U.S.A.


THIS WORK WAS PREPARED BY
ME OR UNDER MY SUPERVISION

FILE	POCKET	FOLDER	NO.
			92



SHEET 12 OF 22 SHEETS

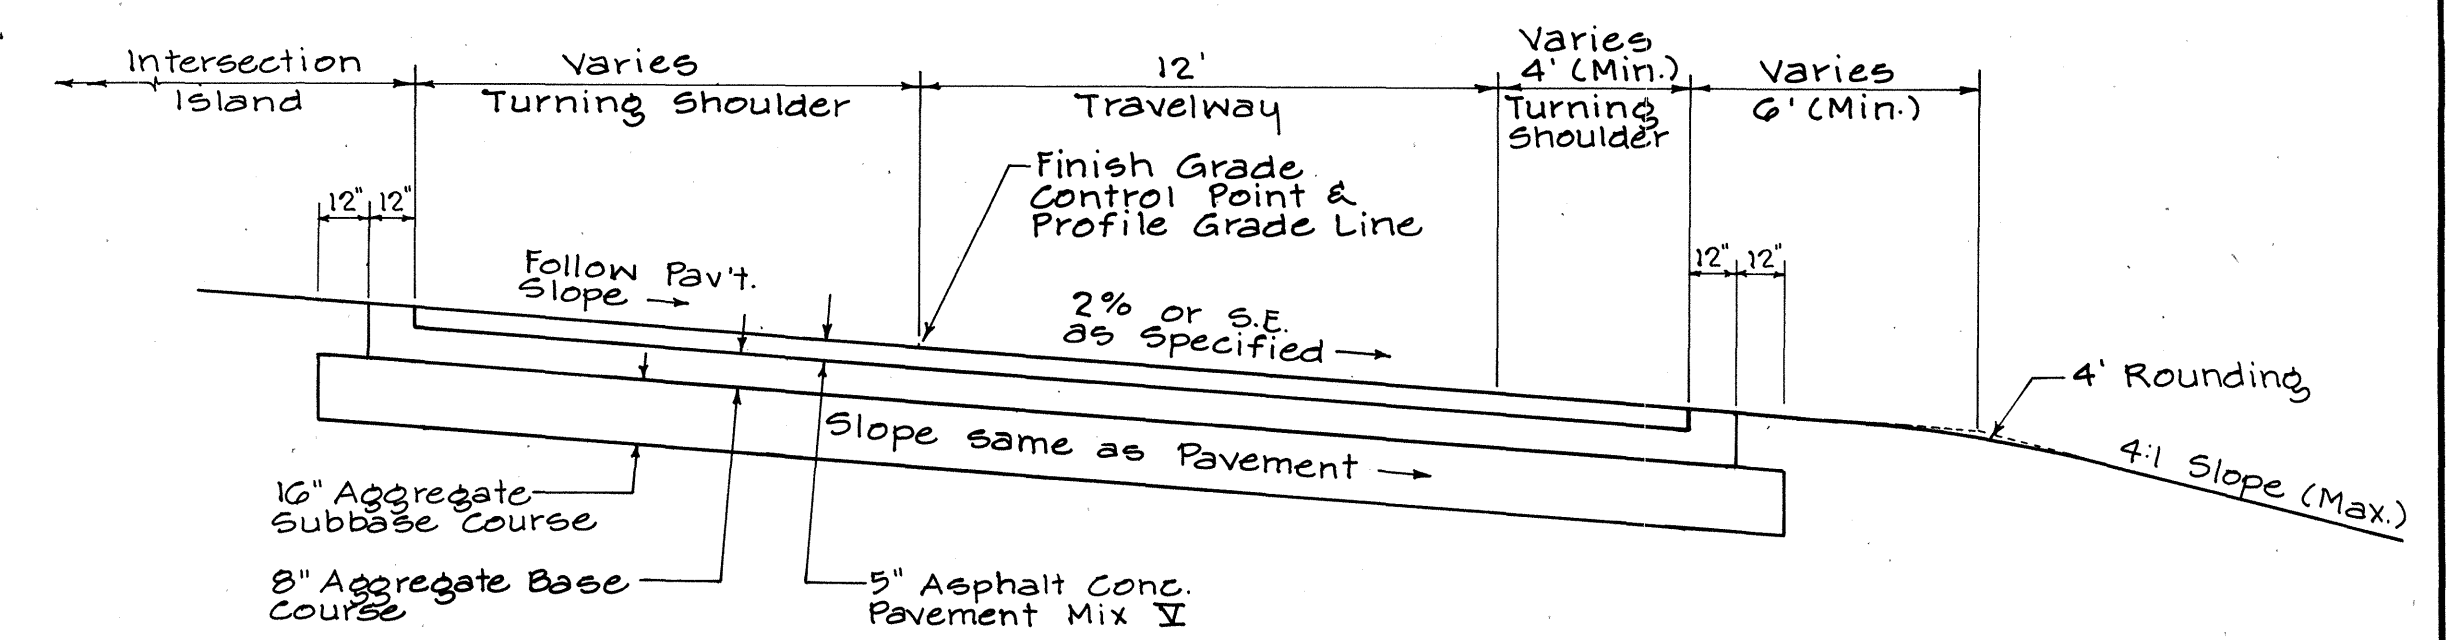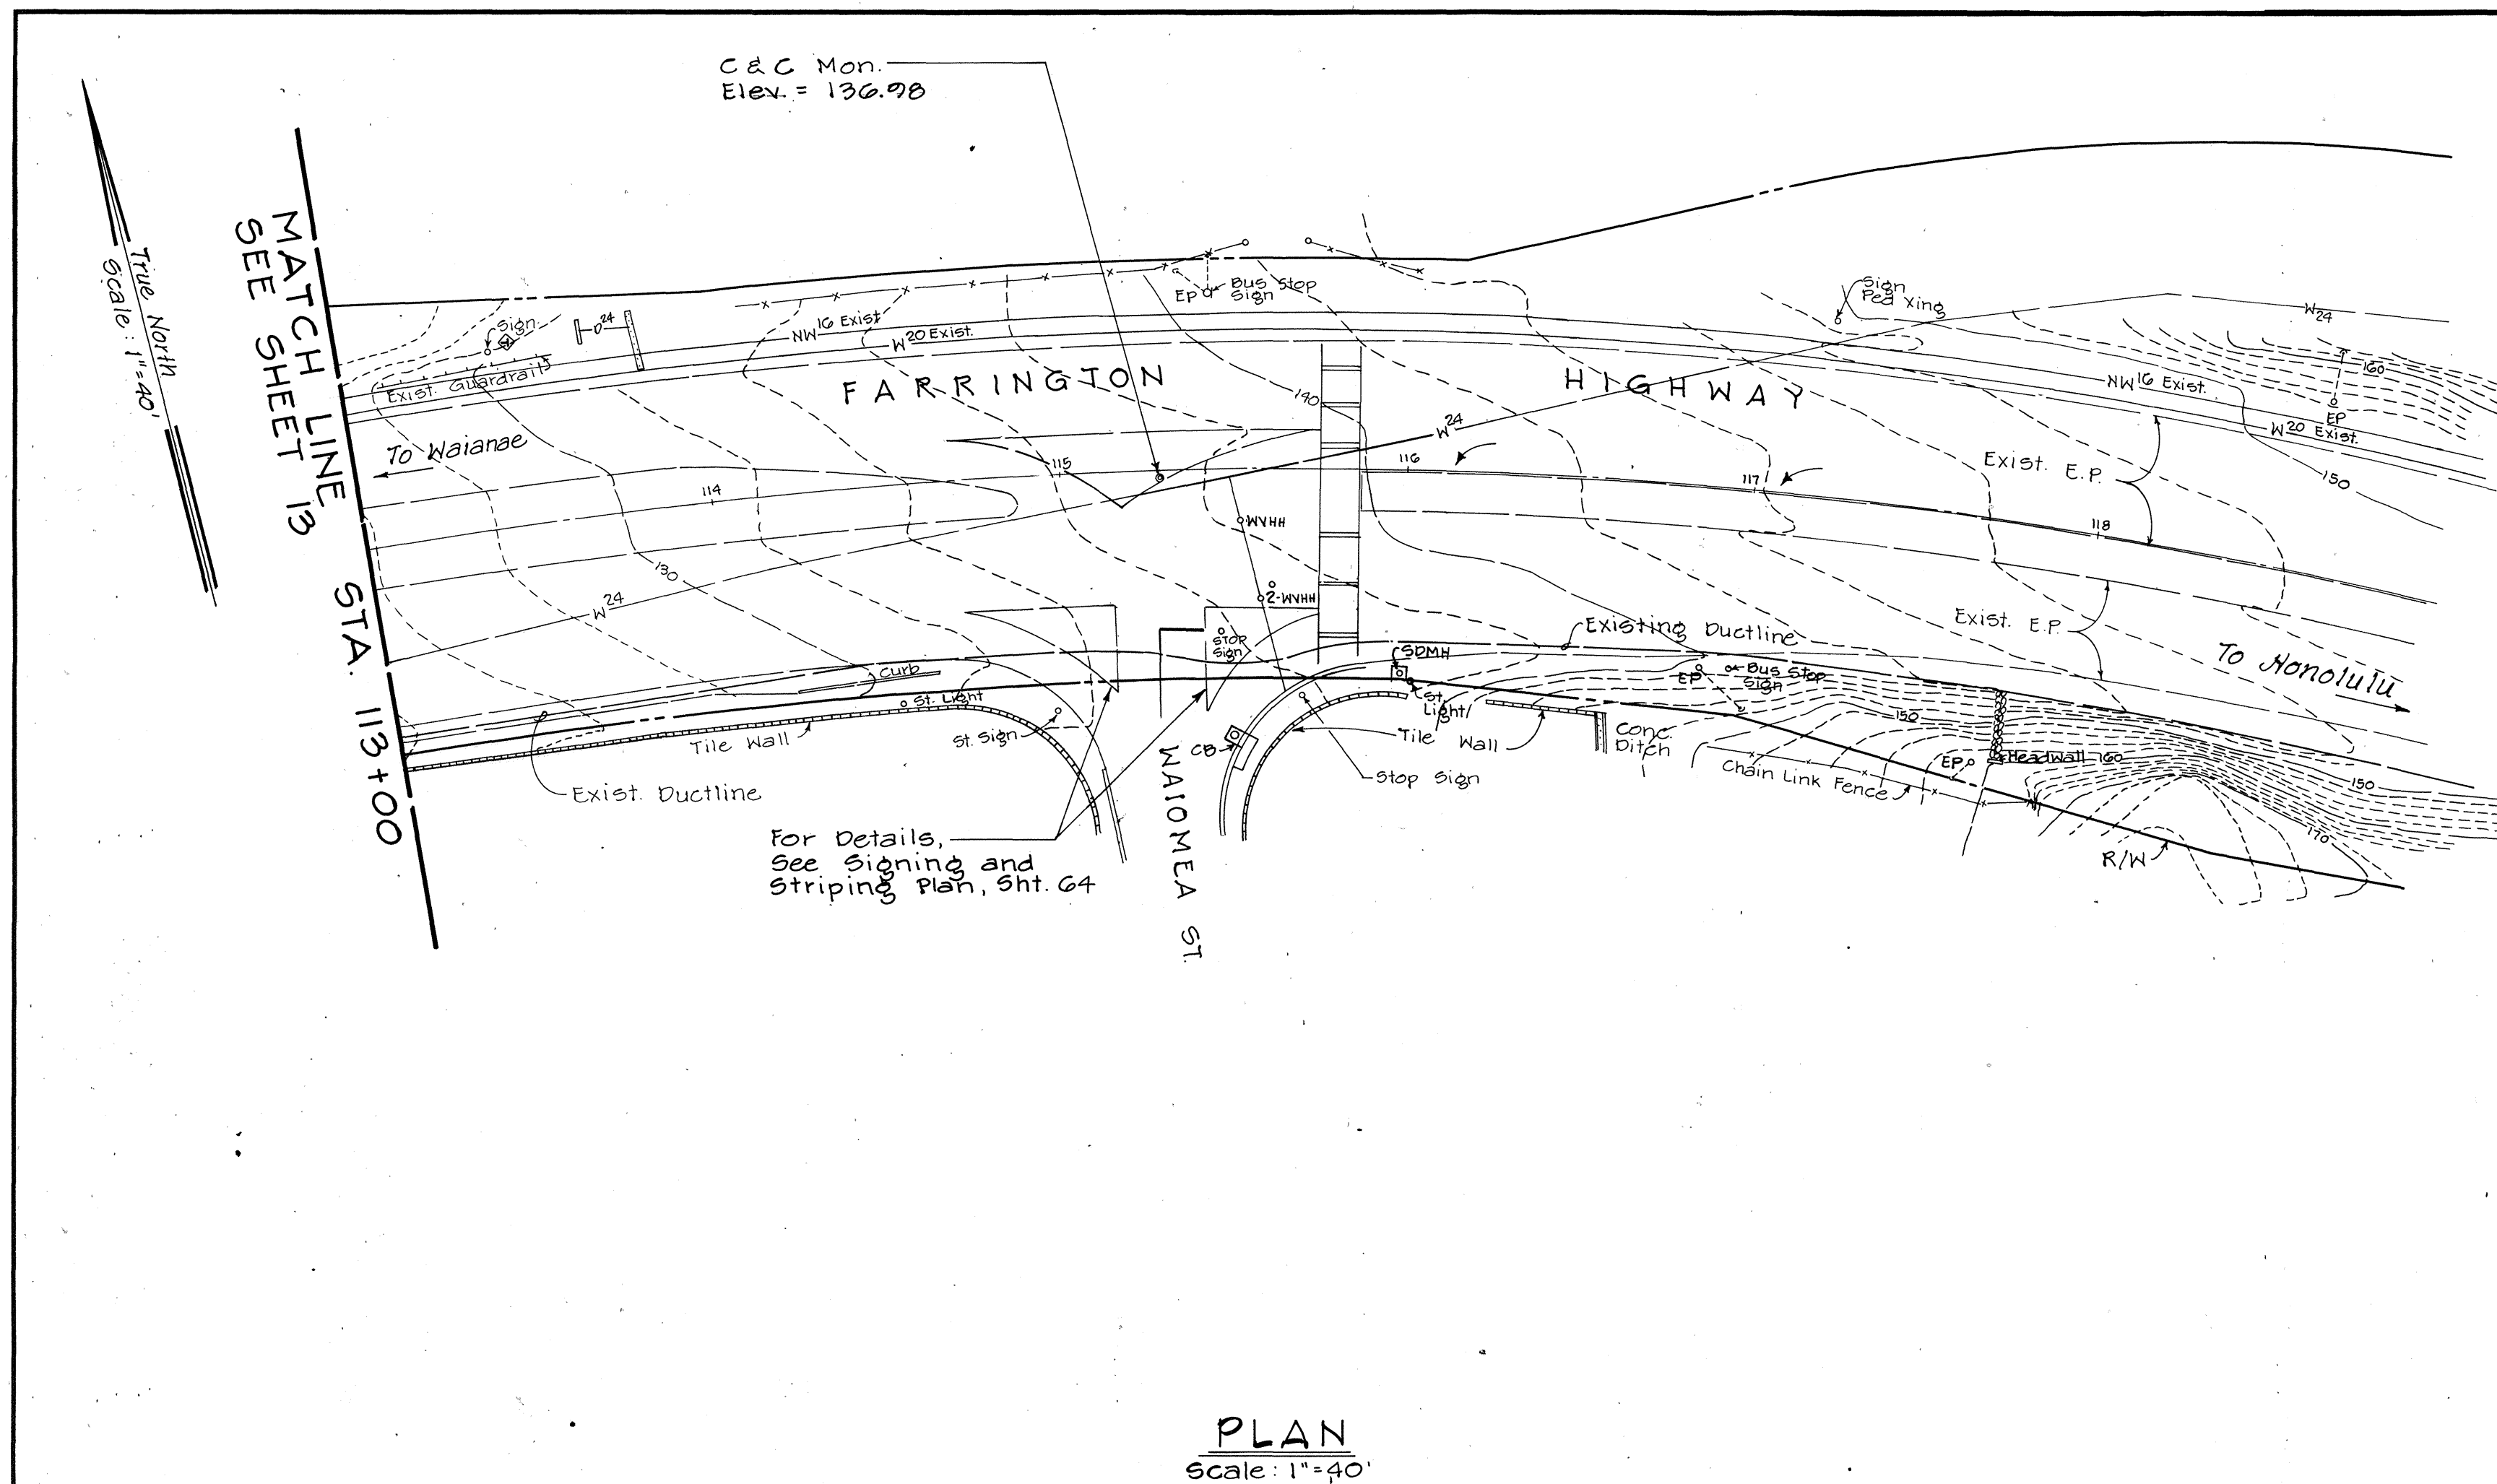

ROAD SECTION
Access Road "Ba" Sta. 10+00 to Road "B" Sta. 1+58
Access Road "Bb" Sta. 10+00 to Sta. 12+86
Scale: 1" = 4'

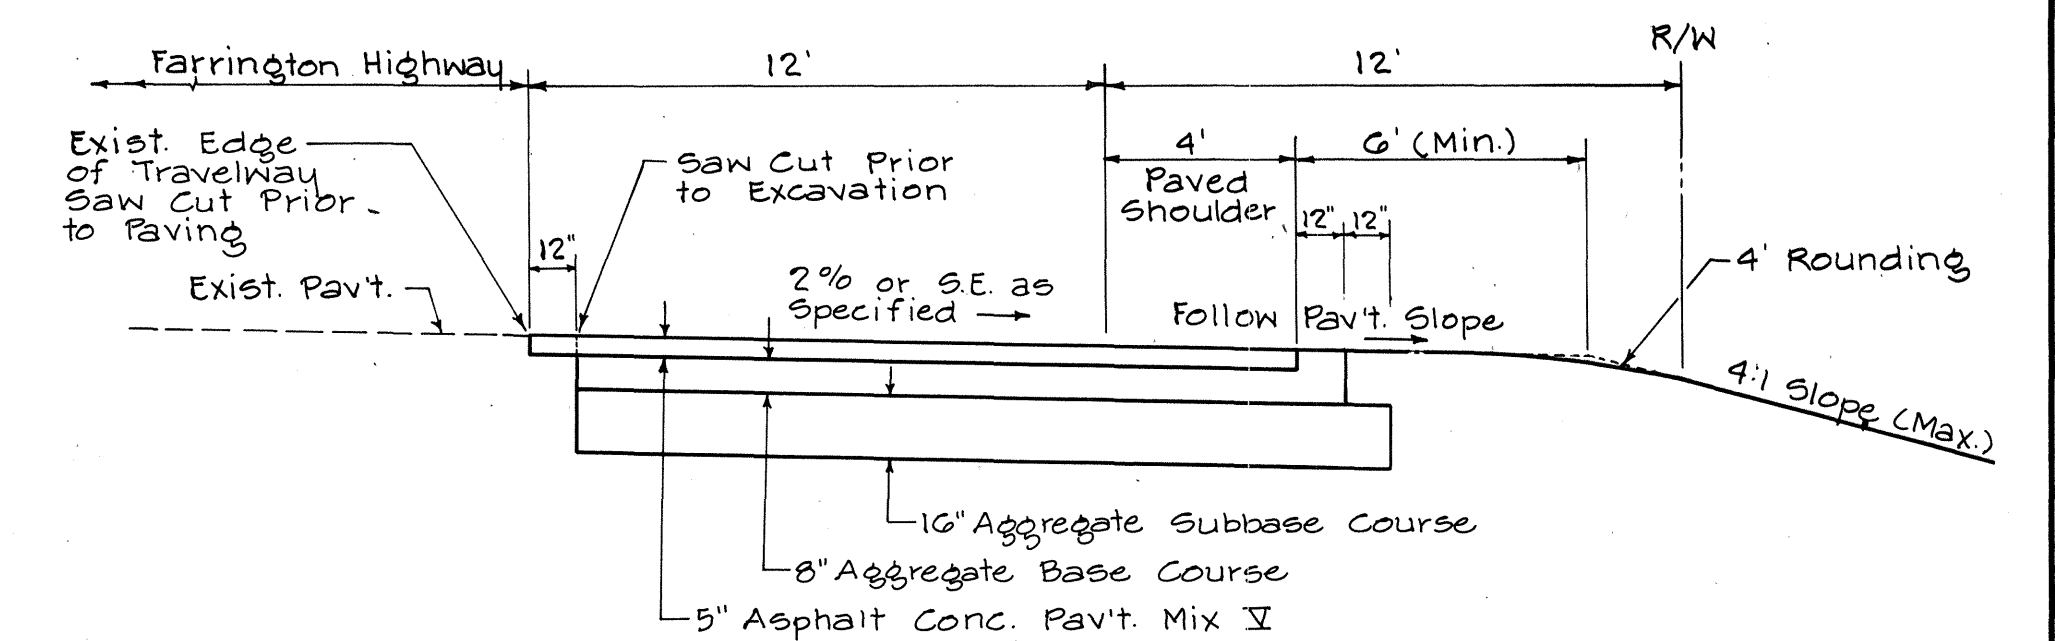

ROAD SECTION
Decel. Lane Farrington Highway Sta. 99+44 to Sta. 105+84
Accel. Lane Farrington Highway Sta. 109+40 to Sta. 112+03
Scale: 1" = 4'

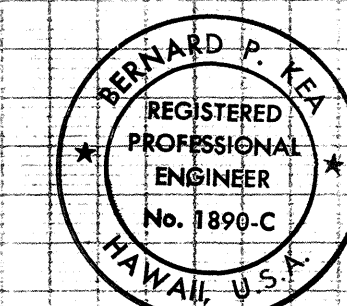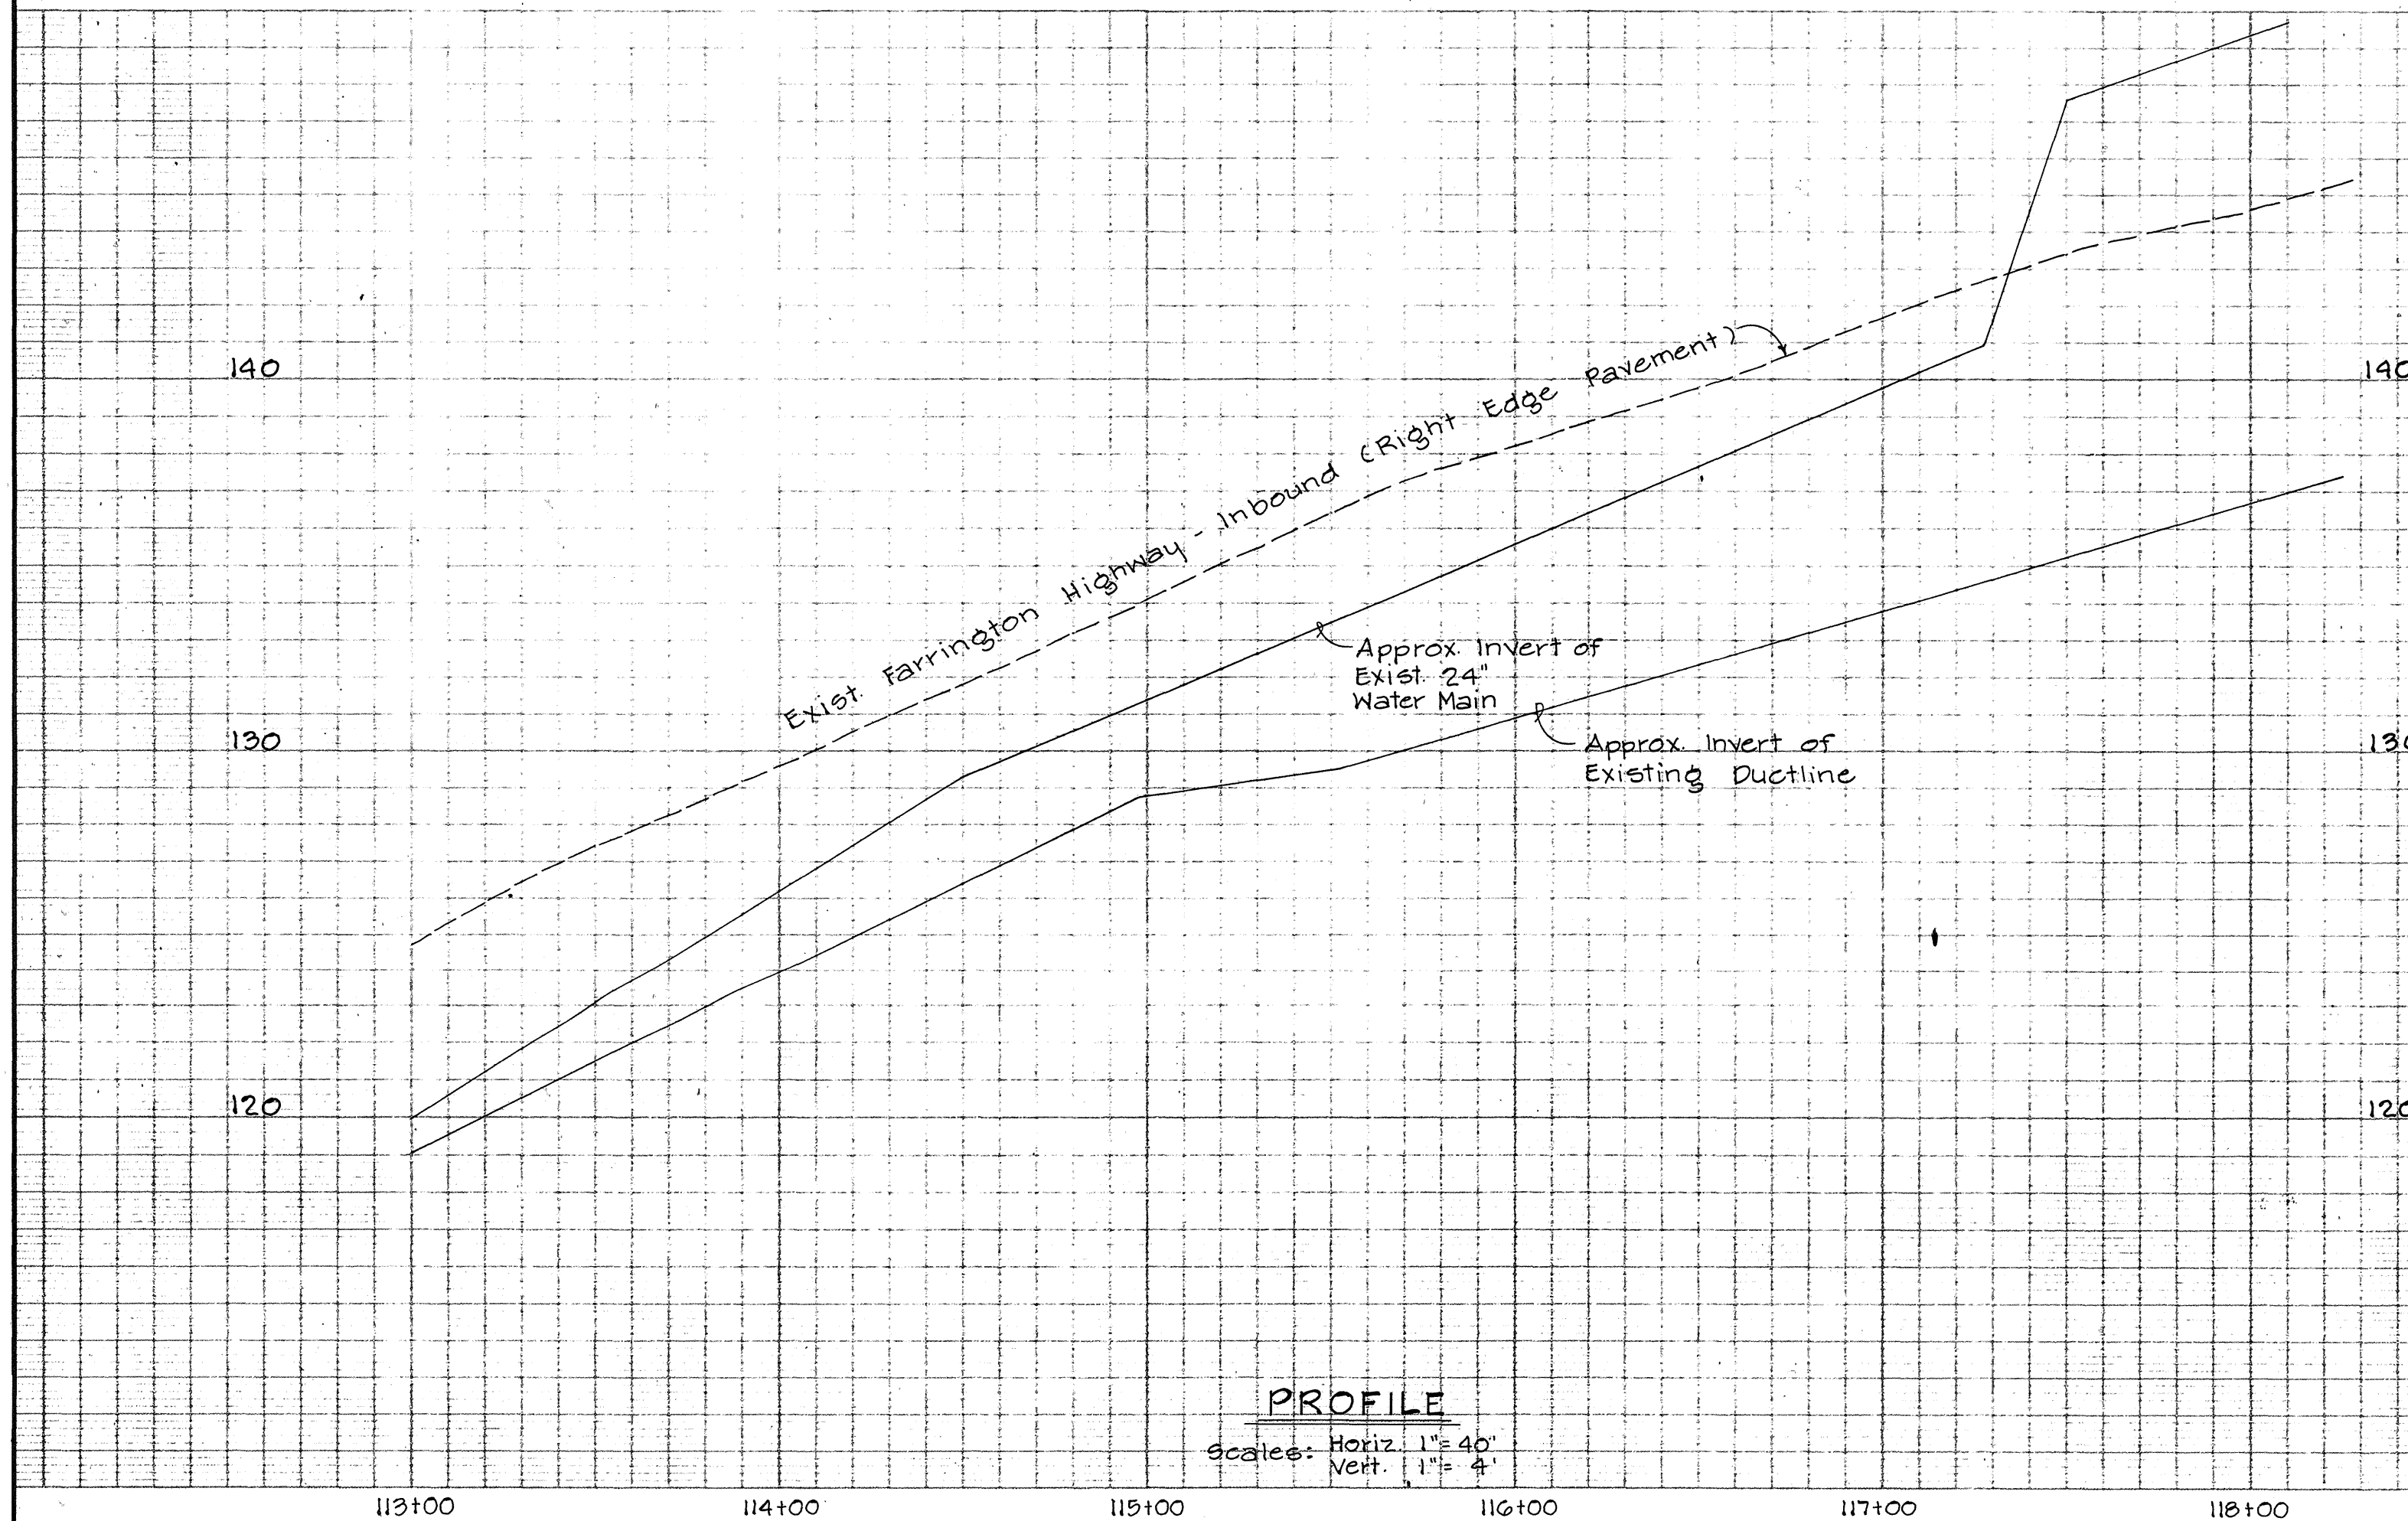

THIS WORK WAS PREPARED BY ME OR UNDER MY SUPERVISION.

REVISION DATE	DESCRIPTION	MADE BY	APPROVED
COMMUNITY PLANNING INCORPORATED CIVIL ENGINEERS - SURVEYORS - CONSULTANT PLANNERS			
WEST BEACH RESORT PHASE IIB HONOLULU, EWA, OAHU, HAWAII DEVELOPER: WEST BEACH ESTATES TAX MAP KEY: 9-1-15: PORS. 3 & 4			
FARRINGTON HIGHWAY			
APPROVED: <i>Bernard P. Kik</i> REGISTERED PROFESSIONAL ENGINEER			