

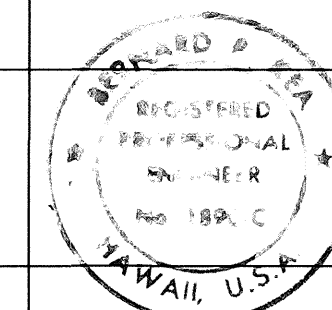
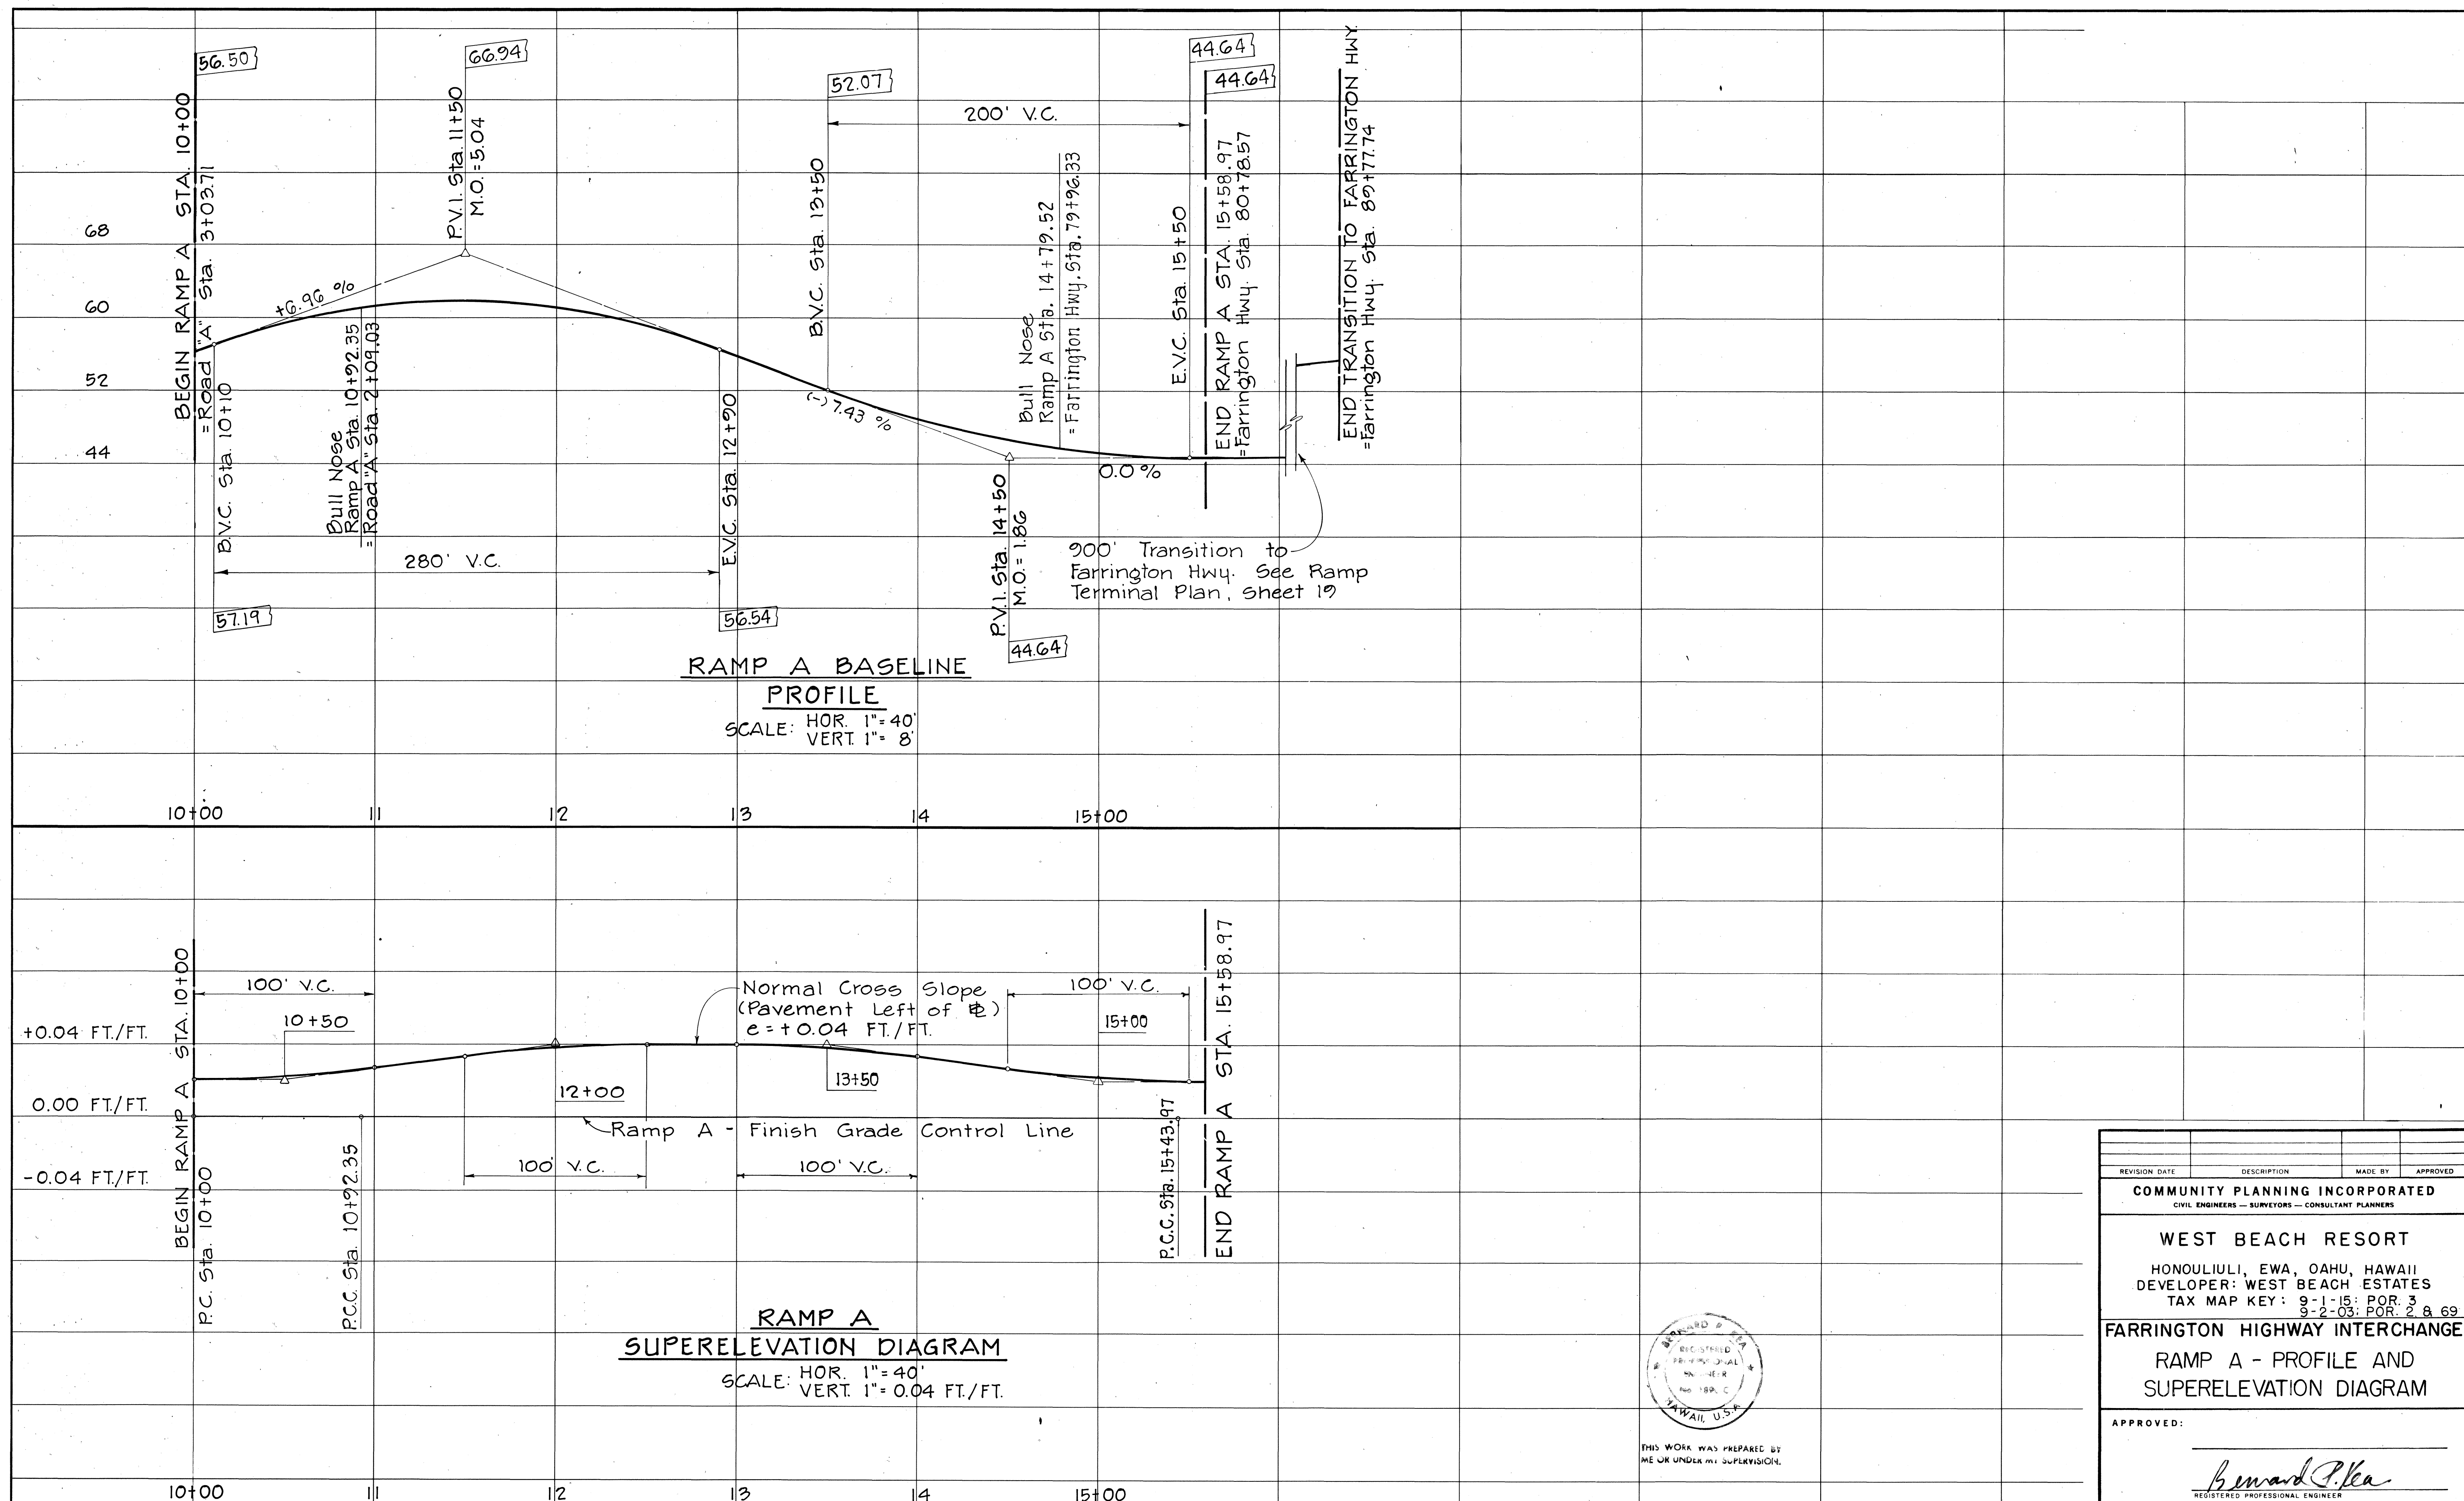


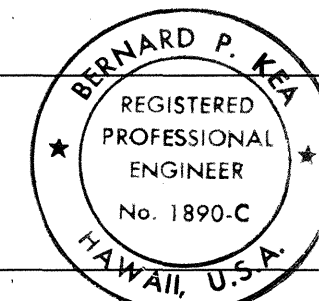



THIS WORK WAS PREPARED BY  
ME OR UNDER MY SUPERVISION.

|   |             |         |          |
|---|-------------|---------|----------|
| REVISION DATE   | DESCRIPTION | MADE BY | APPROVED |
| <b>COMMUNITY PLANNING INCORPORATED</b><br>CIVIL ENGINEERS — SURVEYORS — CONSULTANT PLANNERS                                                    |             |         |          |
| <b>WEST BEACH RESORT</b><br>HONOLULU, EWA, OAHU, HAWAII<br>DEVELOPER: WEST BEACH ESTATES<br>TAX MAP KEY: 9-1-15: POR. 3<br>9-2-03: POR. 2 & 69 |             |         |          |
| <b>FARRINGTON HIGHWAY INTERCHANGE</b><br><b>RAMP A - PROFILE AND SUPERELEVATION DIAGRAM</b>                                                    |             |         |          |
| APPROVED: <i>Bernard P. Klee</i><br>REGISTERED PROFESSIONAL ENGINEER                                                                           |             |         |          |

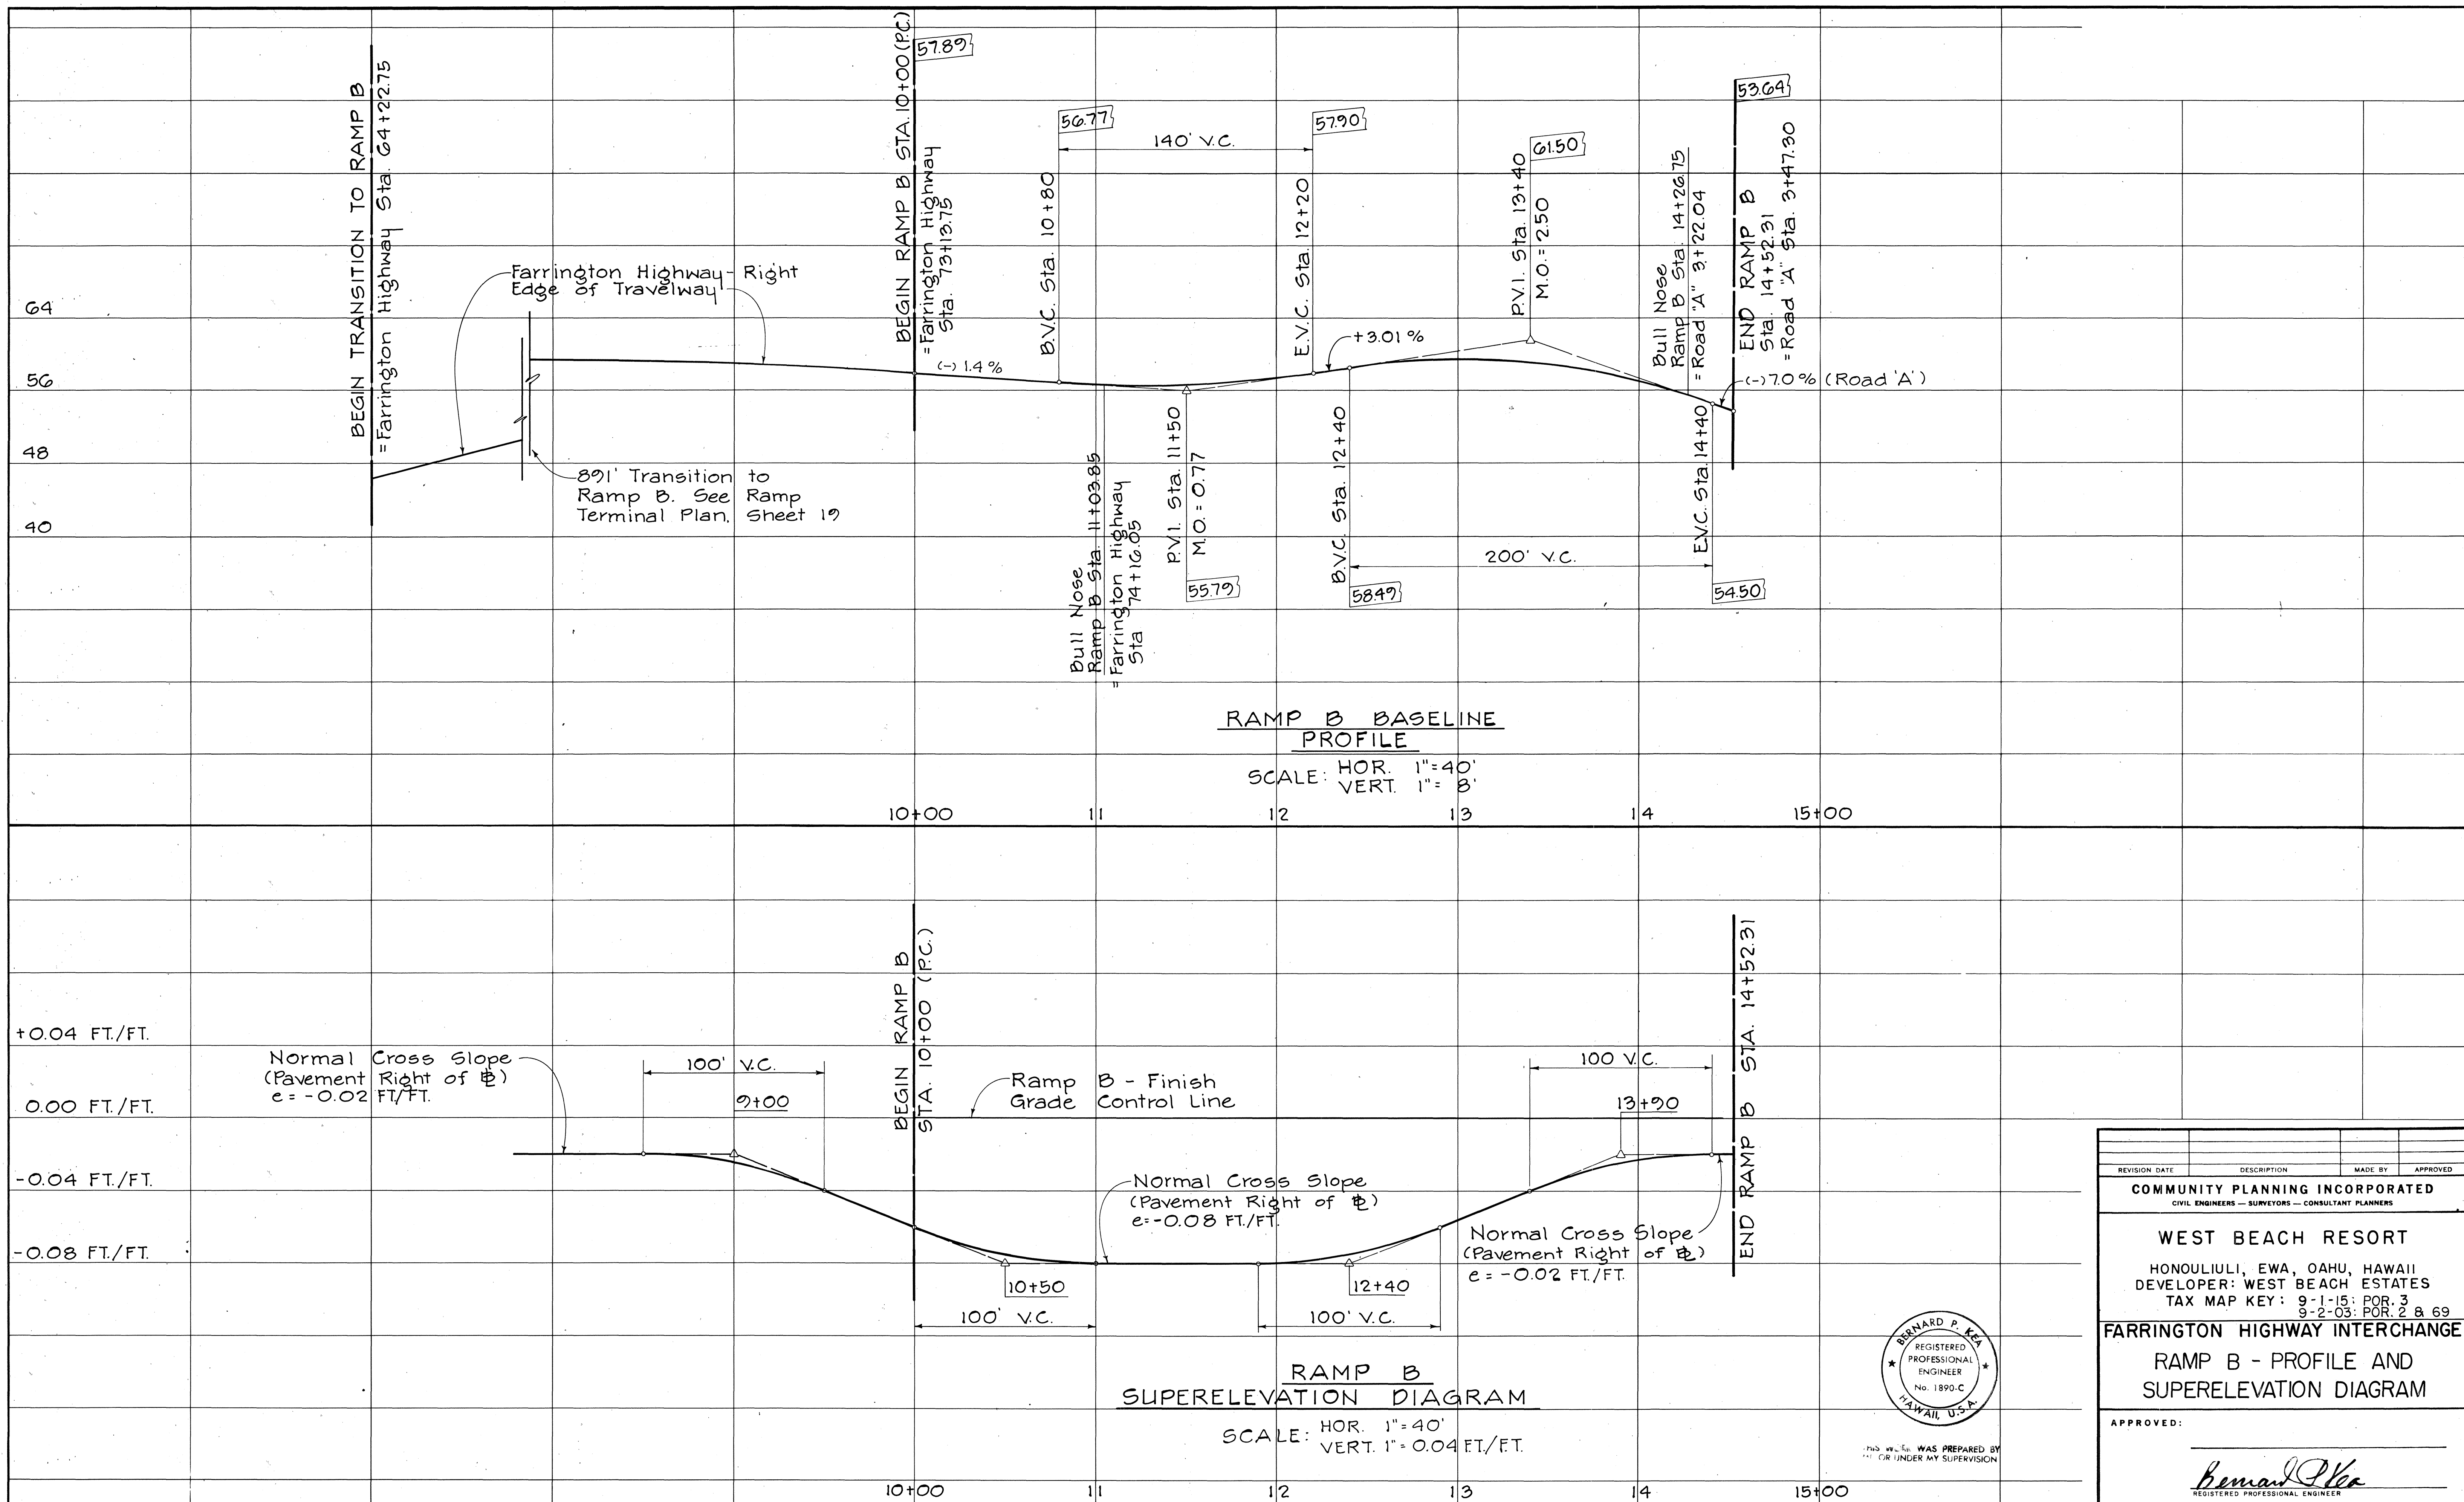

THIS DRAWING WAS PREPARED BY  
 OR UNDER MY SUPERVISION

|   |      |             |         |          |
|---|------|-------------|---------|----------|
| REVISION   | DATE | DESCRIPTION | MADE BY | APPROVED |
| <b>COMMUNITY PLANNING INCORPORATED</b><br>CIVIL ENGINEERS — SURVEYORS — CONSULTANT PLANNERS                                                    |      |             |         |          |
| <b>WEST BEACH RESORT</b><br>HONOLULU, EWA, OAHU, HAWAII<br>DEVELOPER: WEST BEACH ESTATES<br>TAX MAP KEY: 9-1-15: POR. 3<br>9-2-03: POR. 2 & 69 |      |             |         |          |
| <b>FARRINGTON HIGHWAY INTERCHANGE</b><br><b>RAMP B - PROFILE AND SUPERELEVATION DIAGRAM</b>                                                    |      |             |         |          |
| APPROVED: <i>Bernard P. Kwa</i><br>REGISTERED PROFESSIONAL ENGINEER                                                                            |      |             |         |          |

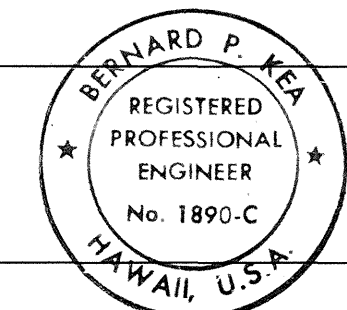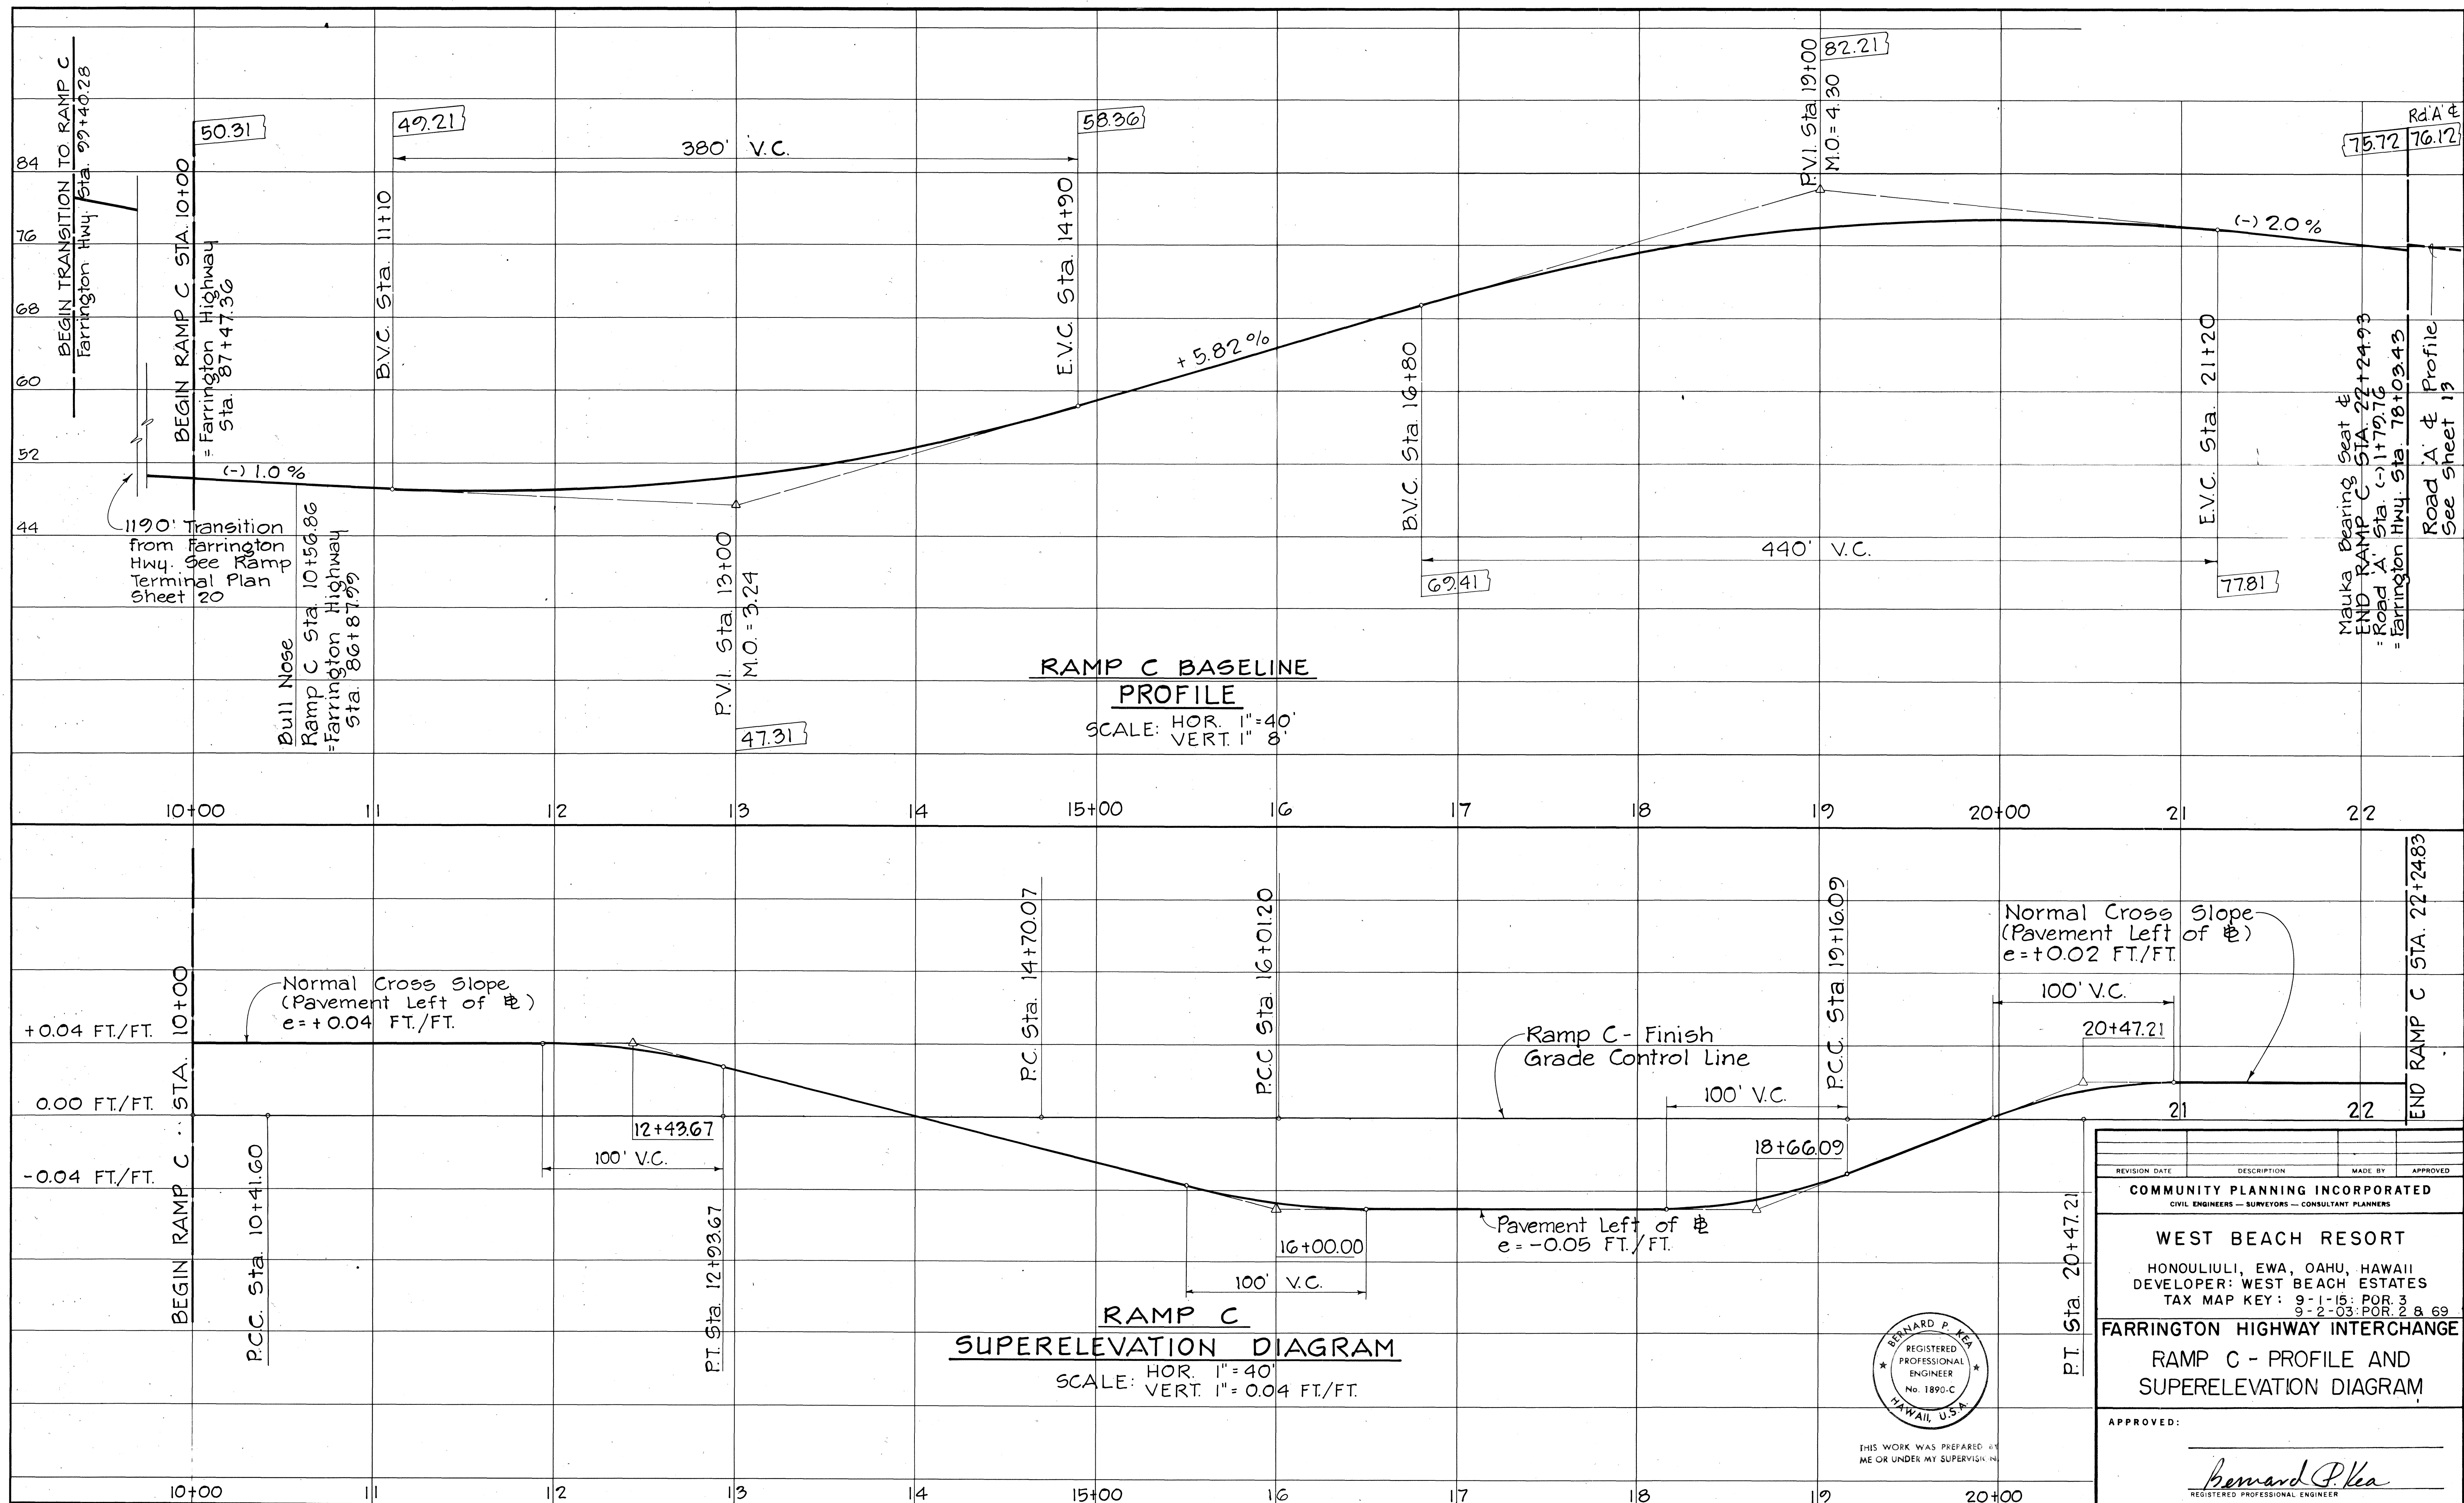

THIS WORK WAS PREPARED BY ME OR UNDER MY SUPERVISION

|   |             |         |          |
|---|-------------|---------|----------|
| REVISION DATE   | DESCRIPTION | MADE BY | APPROVED |
| <b>COMMUNITY PLANNING INCORPORATED</b><br>CIVIL ENGINEERS — SURVEYORS — CONSULTANT PLANNERS                                                    |             |         |          |
| <b>WEST BEACH RESORT</b><br>HONOLULU, EWA, OAHU, HAWAII<br>DEVELOPER: WEST BEACH ESTATES<br>TAX MAP KEY: 9-1-15: POR. 3<br>9-2-03: POR. 2 & 69 |             |         |          |
| <b>FARRINGTON HIGHWAY INTERCHANGE</b><br><b>RAMP C - PROFILE AND SUPERELEVATION DIAGRAM</b>                                                    |             |         |          |
| APPROVED: <i>Bernard P. Kea</i><br>REGISTERED PROFESSIONAL ENGINEER                                                                            |             |         |          |

