



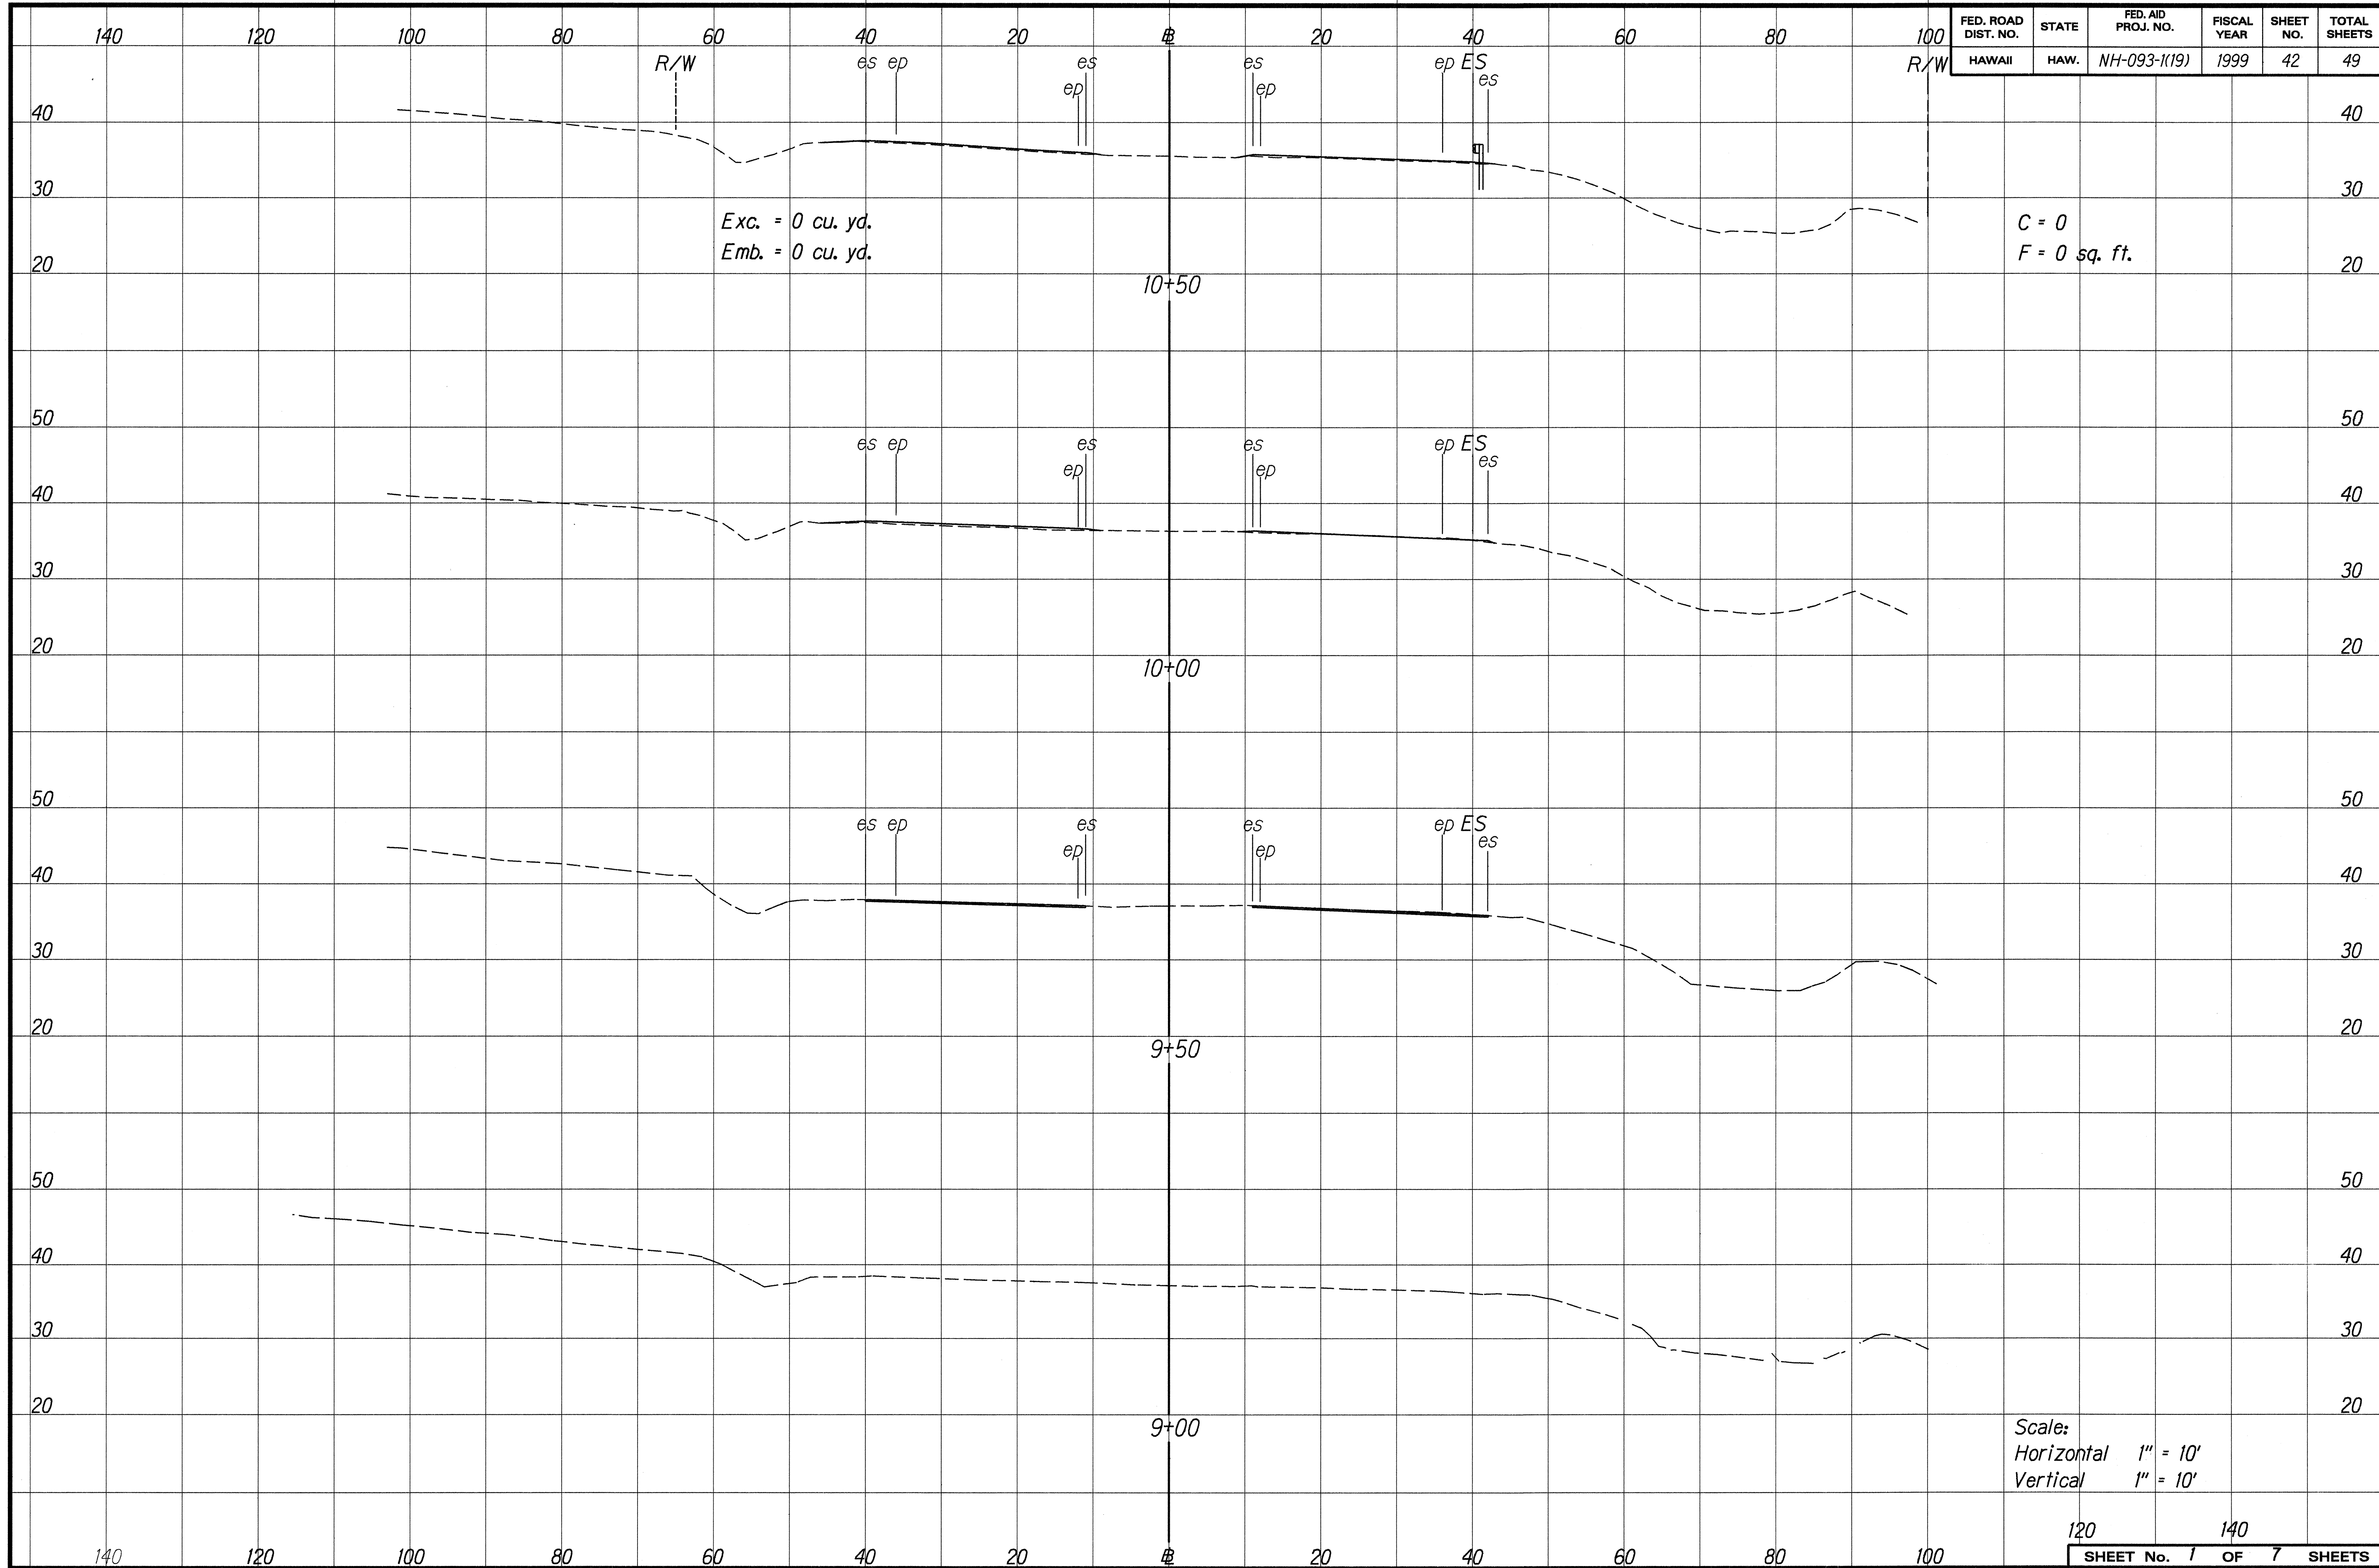

FED. ROAD DIST. NO.	STATE	FED. AID PROJ. NO.	FISCAL YEAR	SHEET NO.	TOTAL SHEETS
HAWAII	HAW.	NH-093-1(19)	1999	42	49


SURVEY PLOTTED BY	DATE
DRAWN BY	10/02/99
TRACED BY	10/14/99
CHECKED BY	
QUANTITIES BY	
ORIGINAL PLAN	
NOTE BOOK	
dd2gwen	
Standard 3/07	

Scale:
Horizontal 1" = 10'
Vertical 1" = 10'

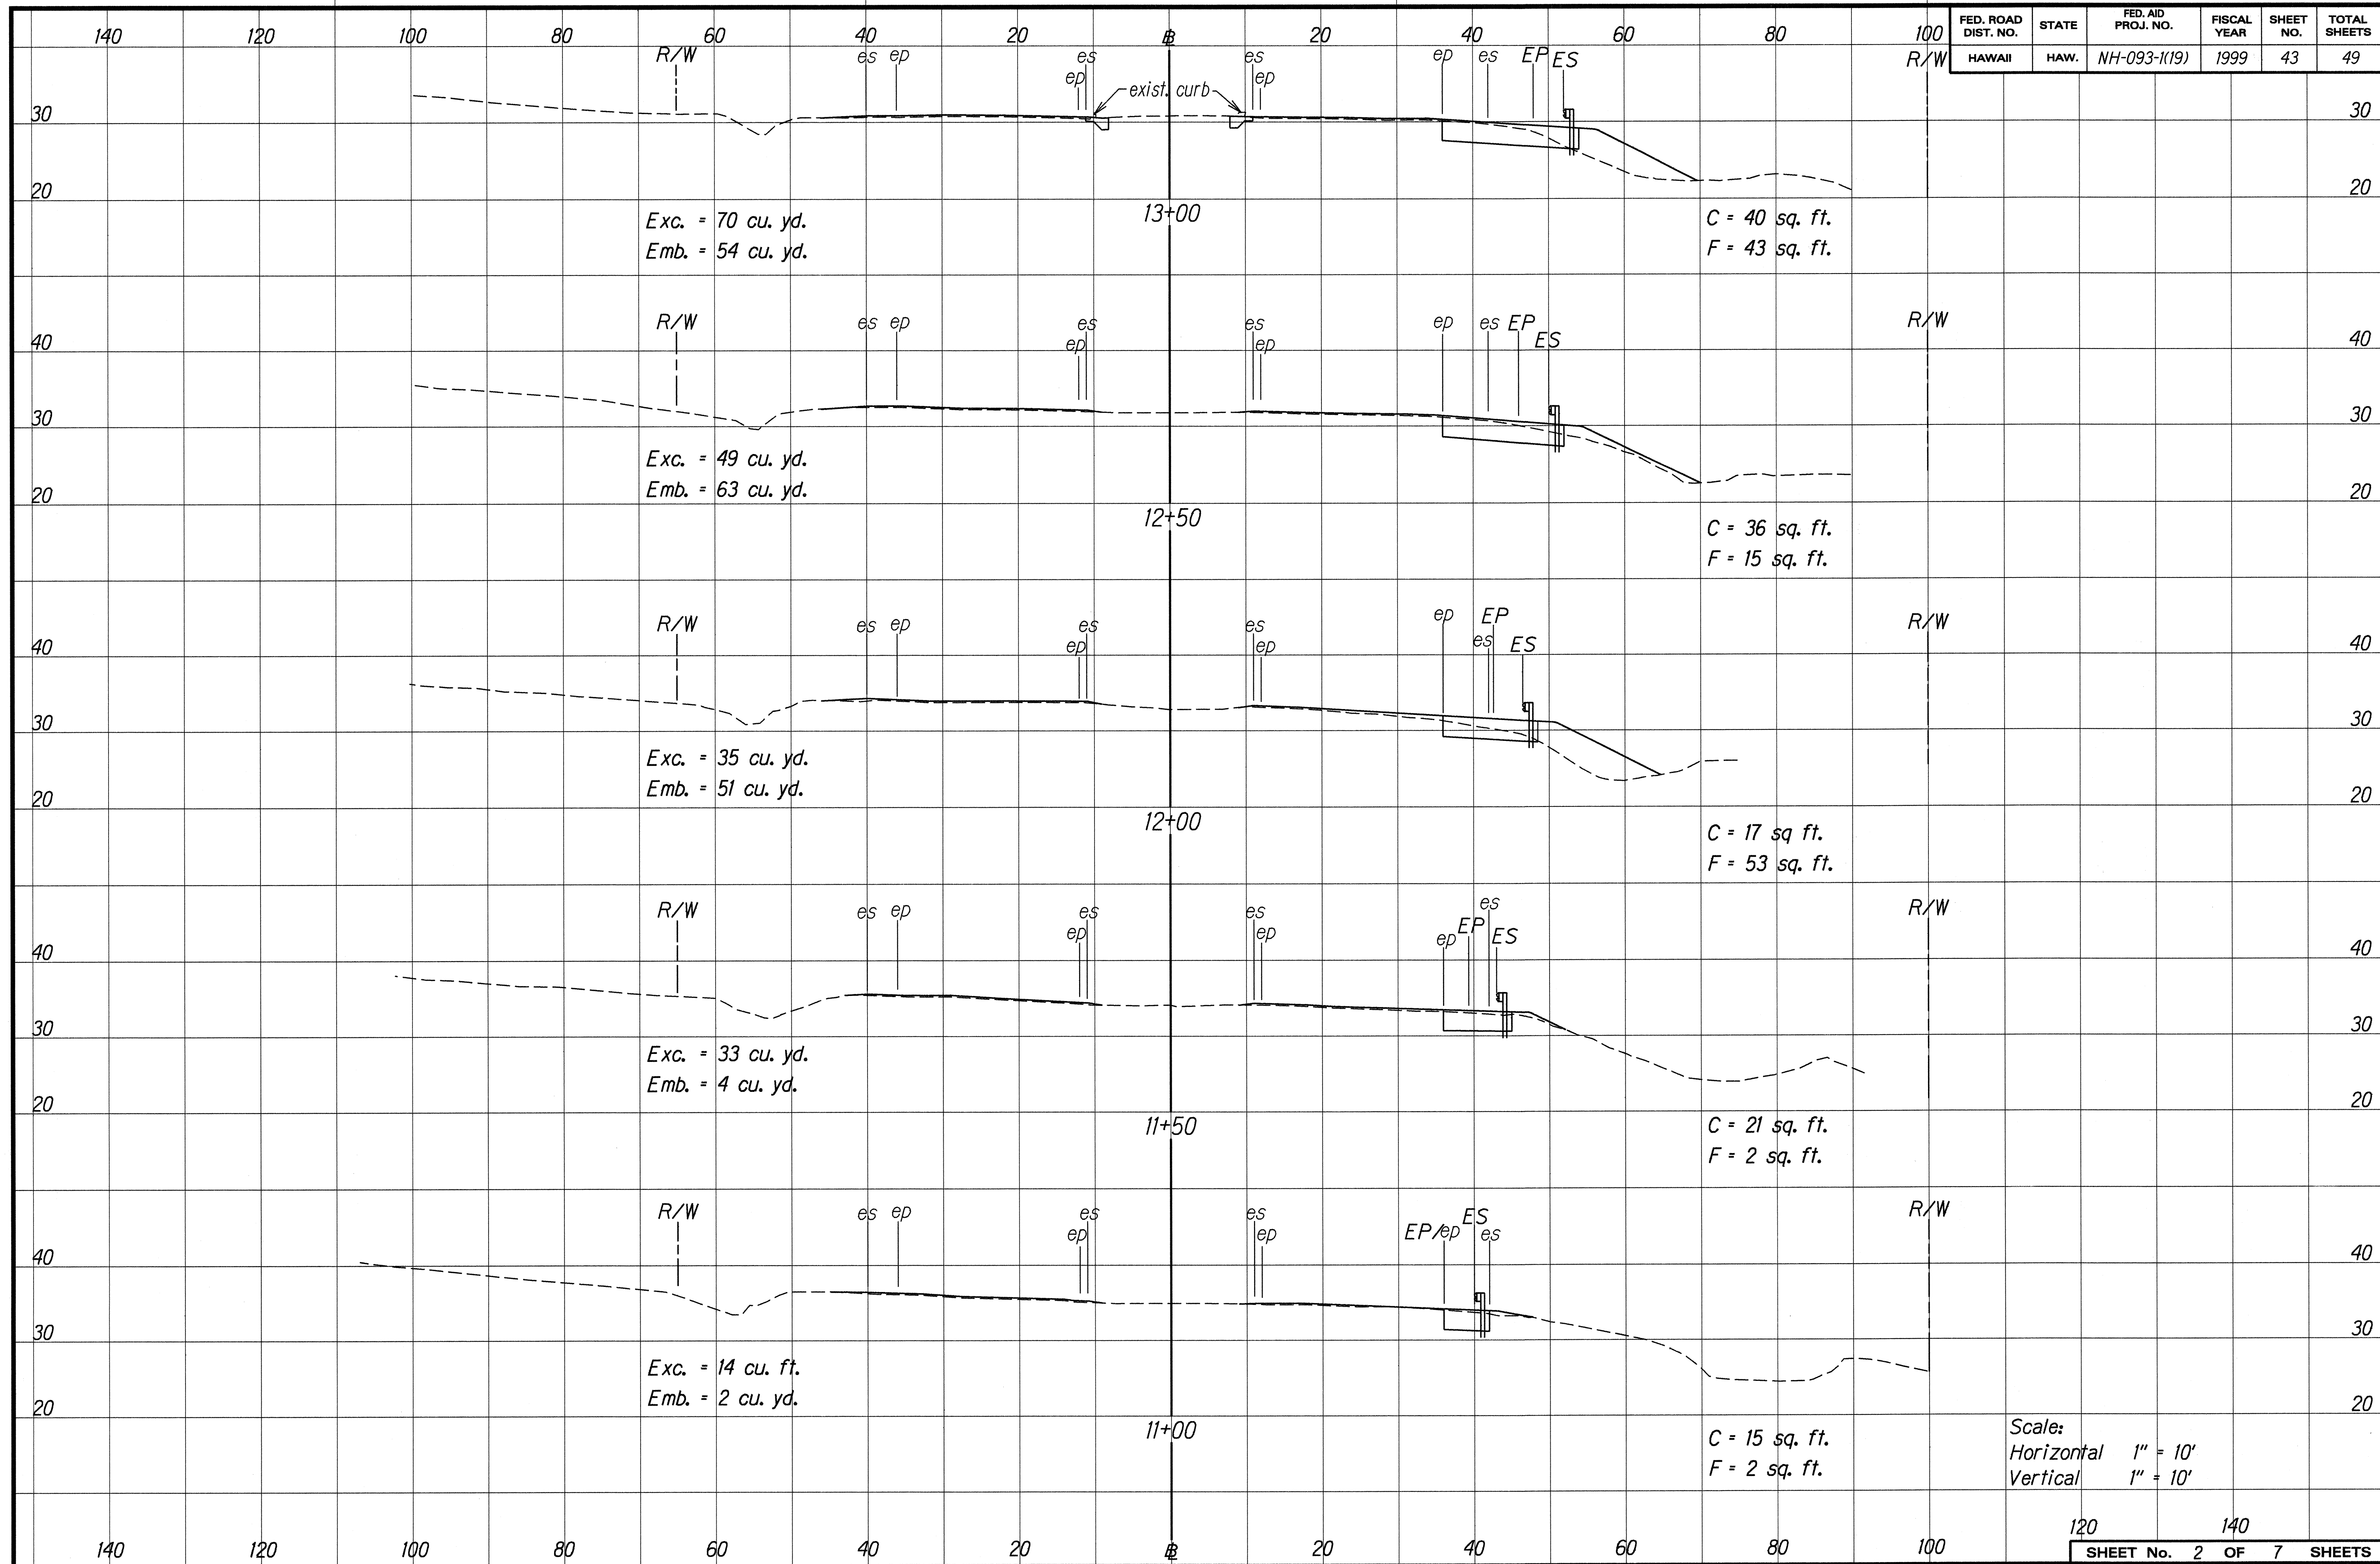


ORIGINAL
PLAN
DATE
1/10/99
DRAWN BY
J. L. L. L. L.
NOTES
dd2gwen
QUANTITIES BY
N. L. L. L. L.
CHECKED BY

140	120	100	80	60	40	20	es	0	es	20	40	ES	60	80	100
				R/W	es ep	ep			ep		ep es EP			EP	R/W

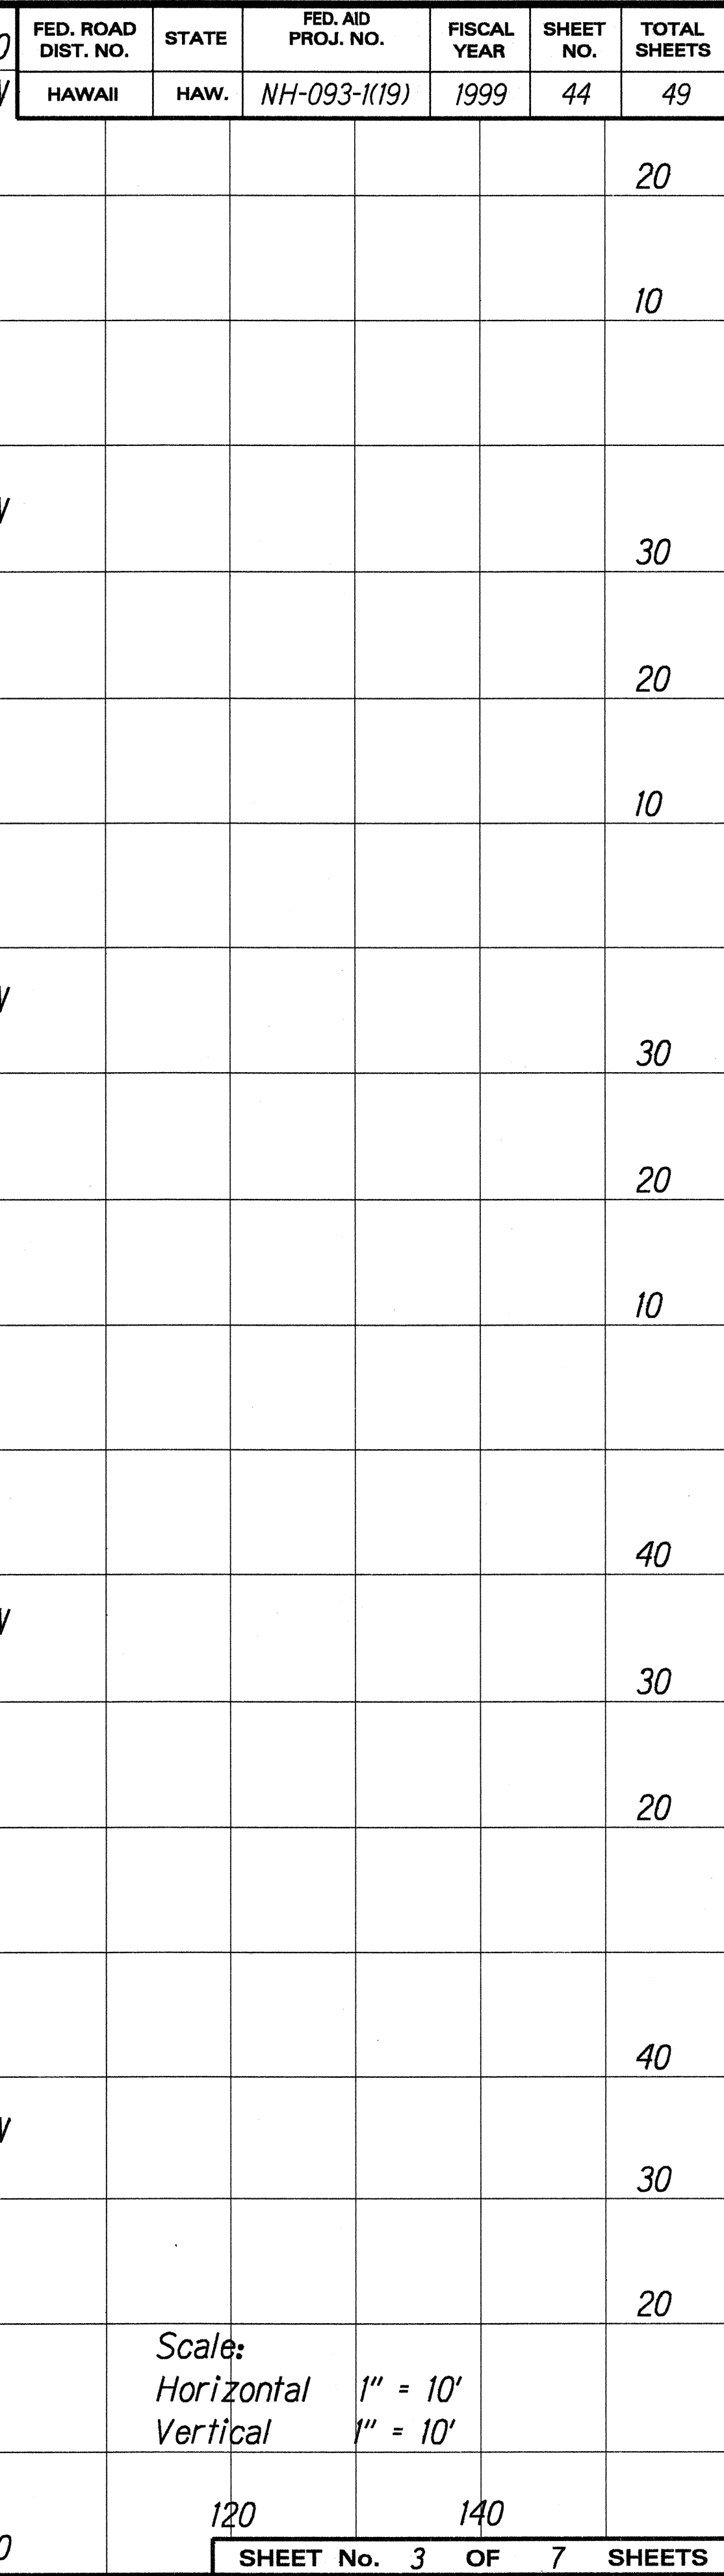


ORIGINAL PLAN	NOTE BOOK dd2.gwen Ncfardxs05
------------------	-------------------------------------

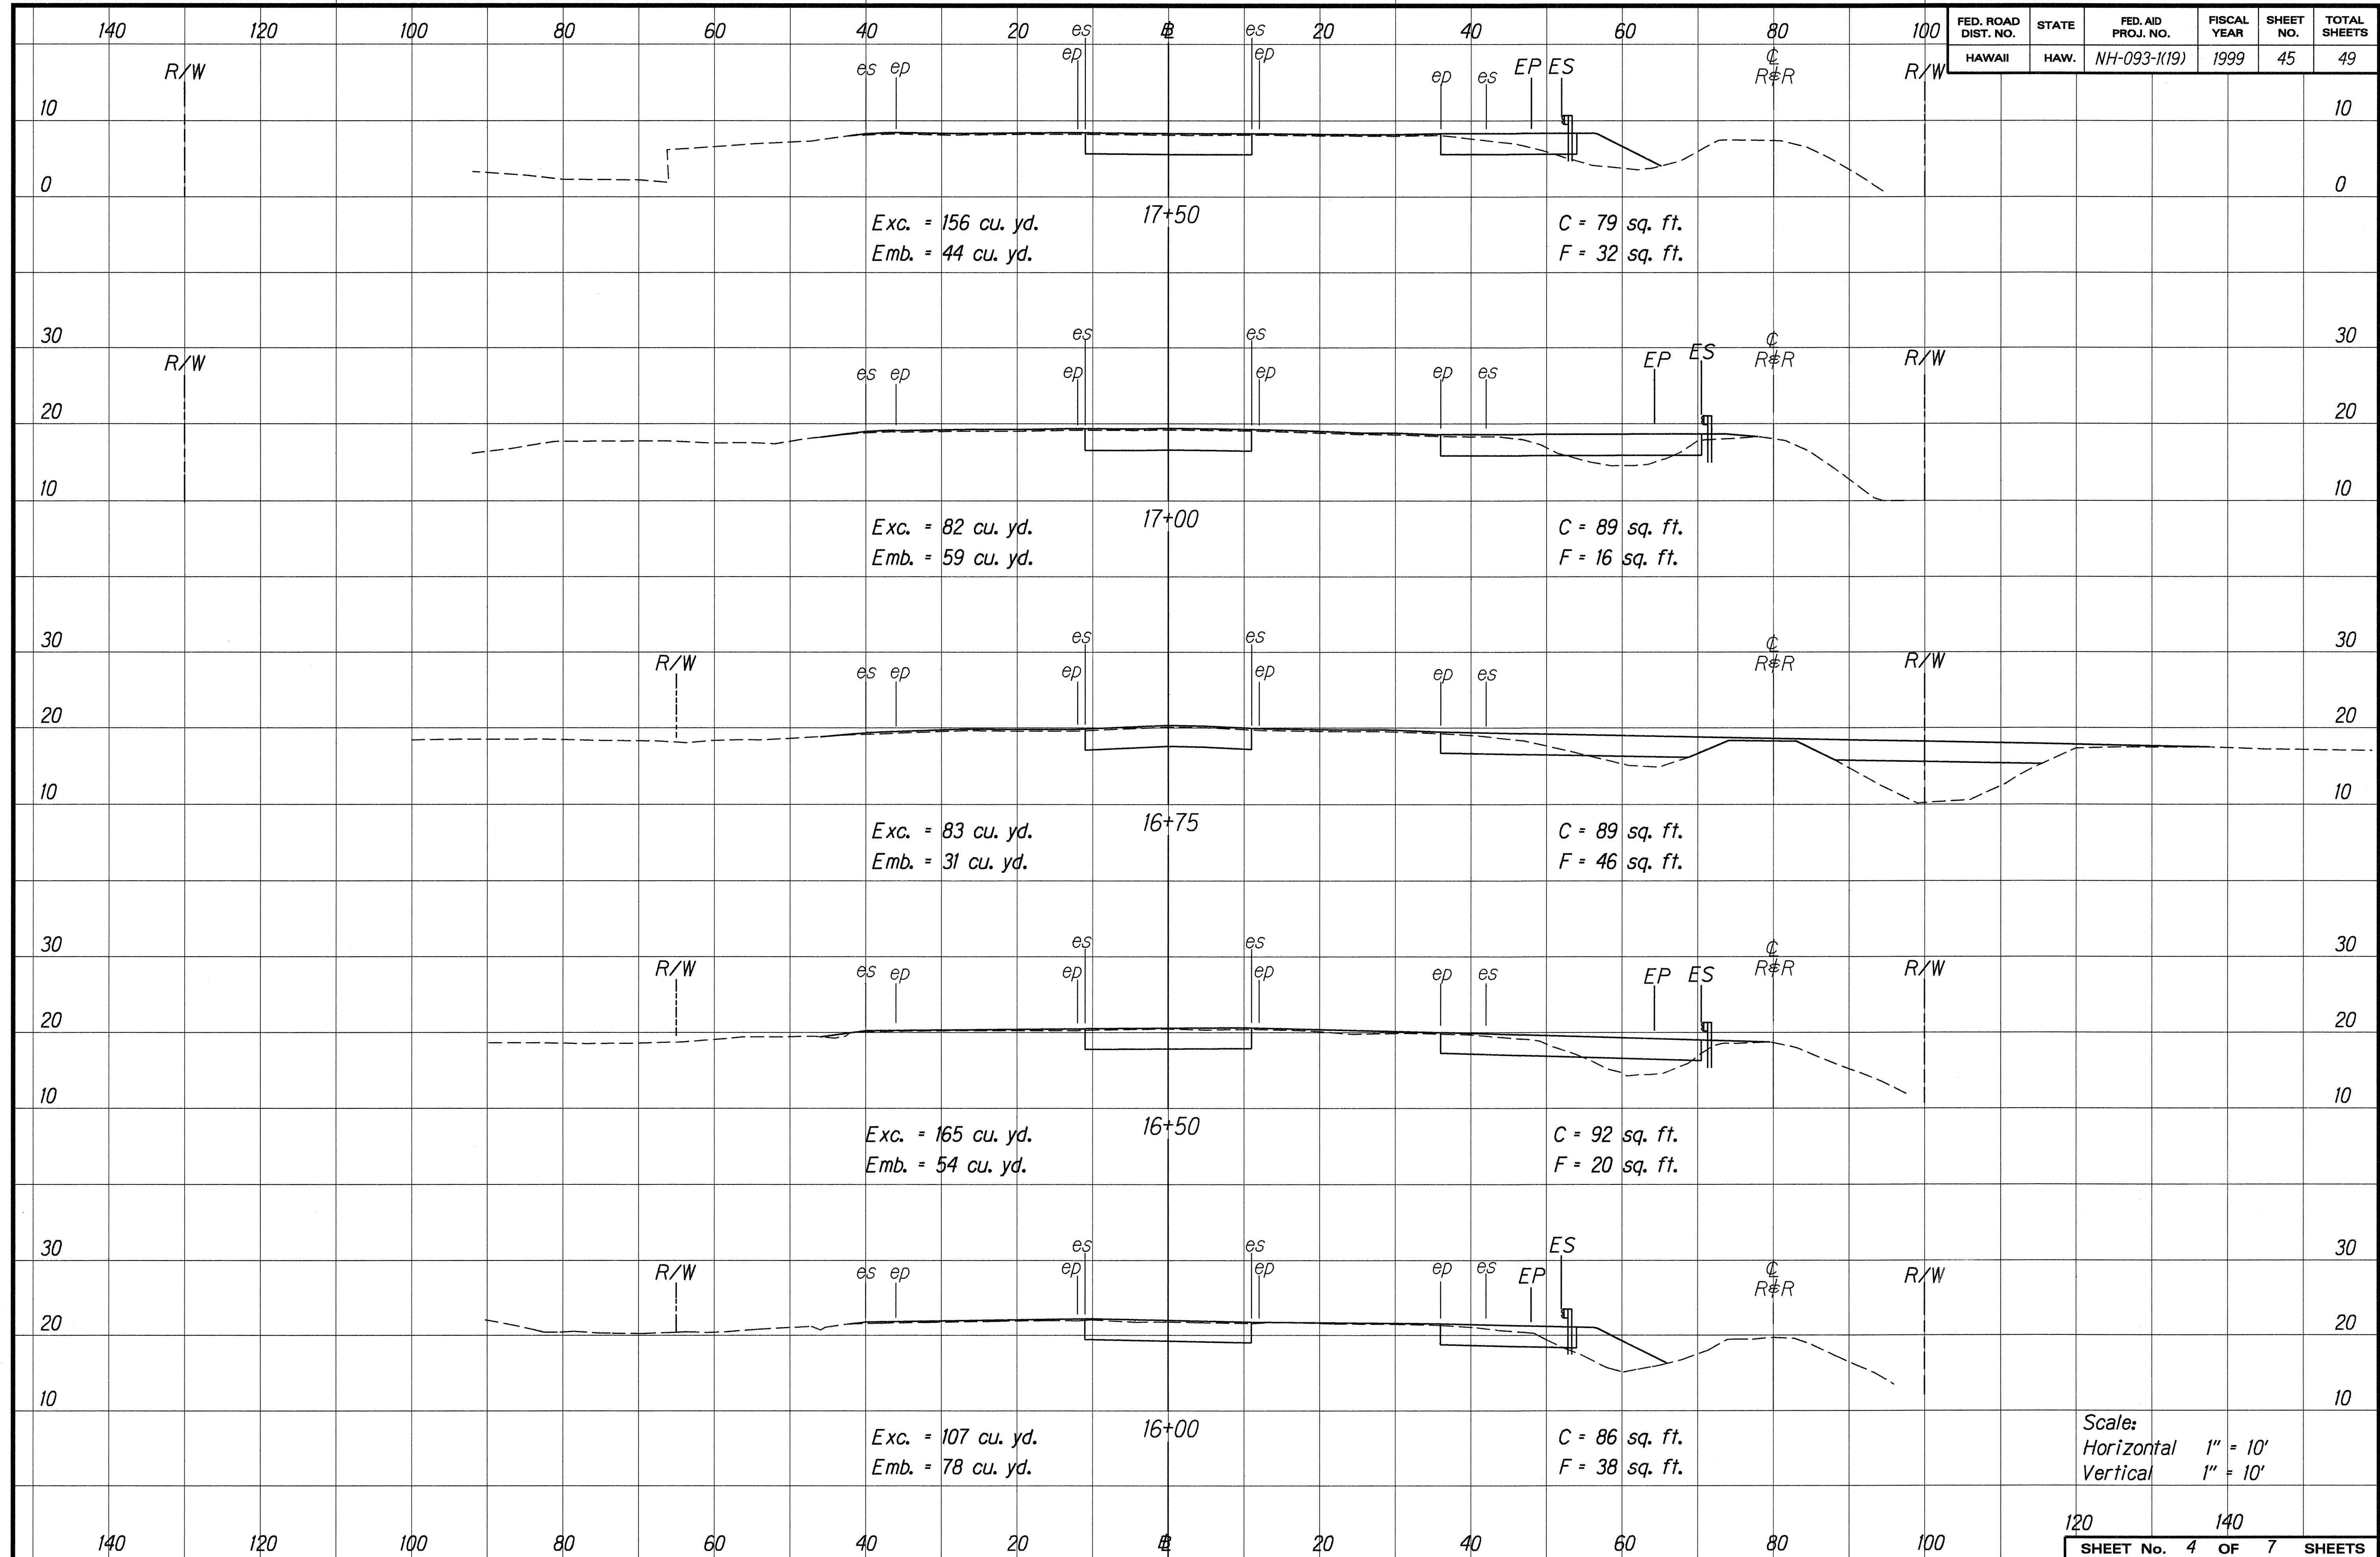


ORIGINAL PLAN
DATE 5/10/99
DRAWN BY G. W. W. M. H.
CHECKED BY J. L. W. M. H.
NOTE BOOK
00290000
00290000

	FED. ROAD DIST. NO.	STATE	FED. AID PROJ. NO.	FISCAL YEAR	SHEET NO.	TOTAL SHEETS
W	HAWAII	HAW.	NH-093-1(19)	1999	46	49

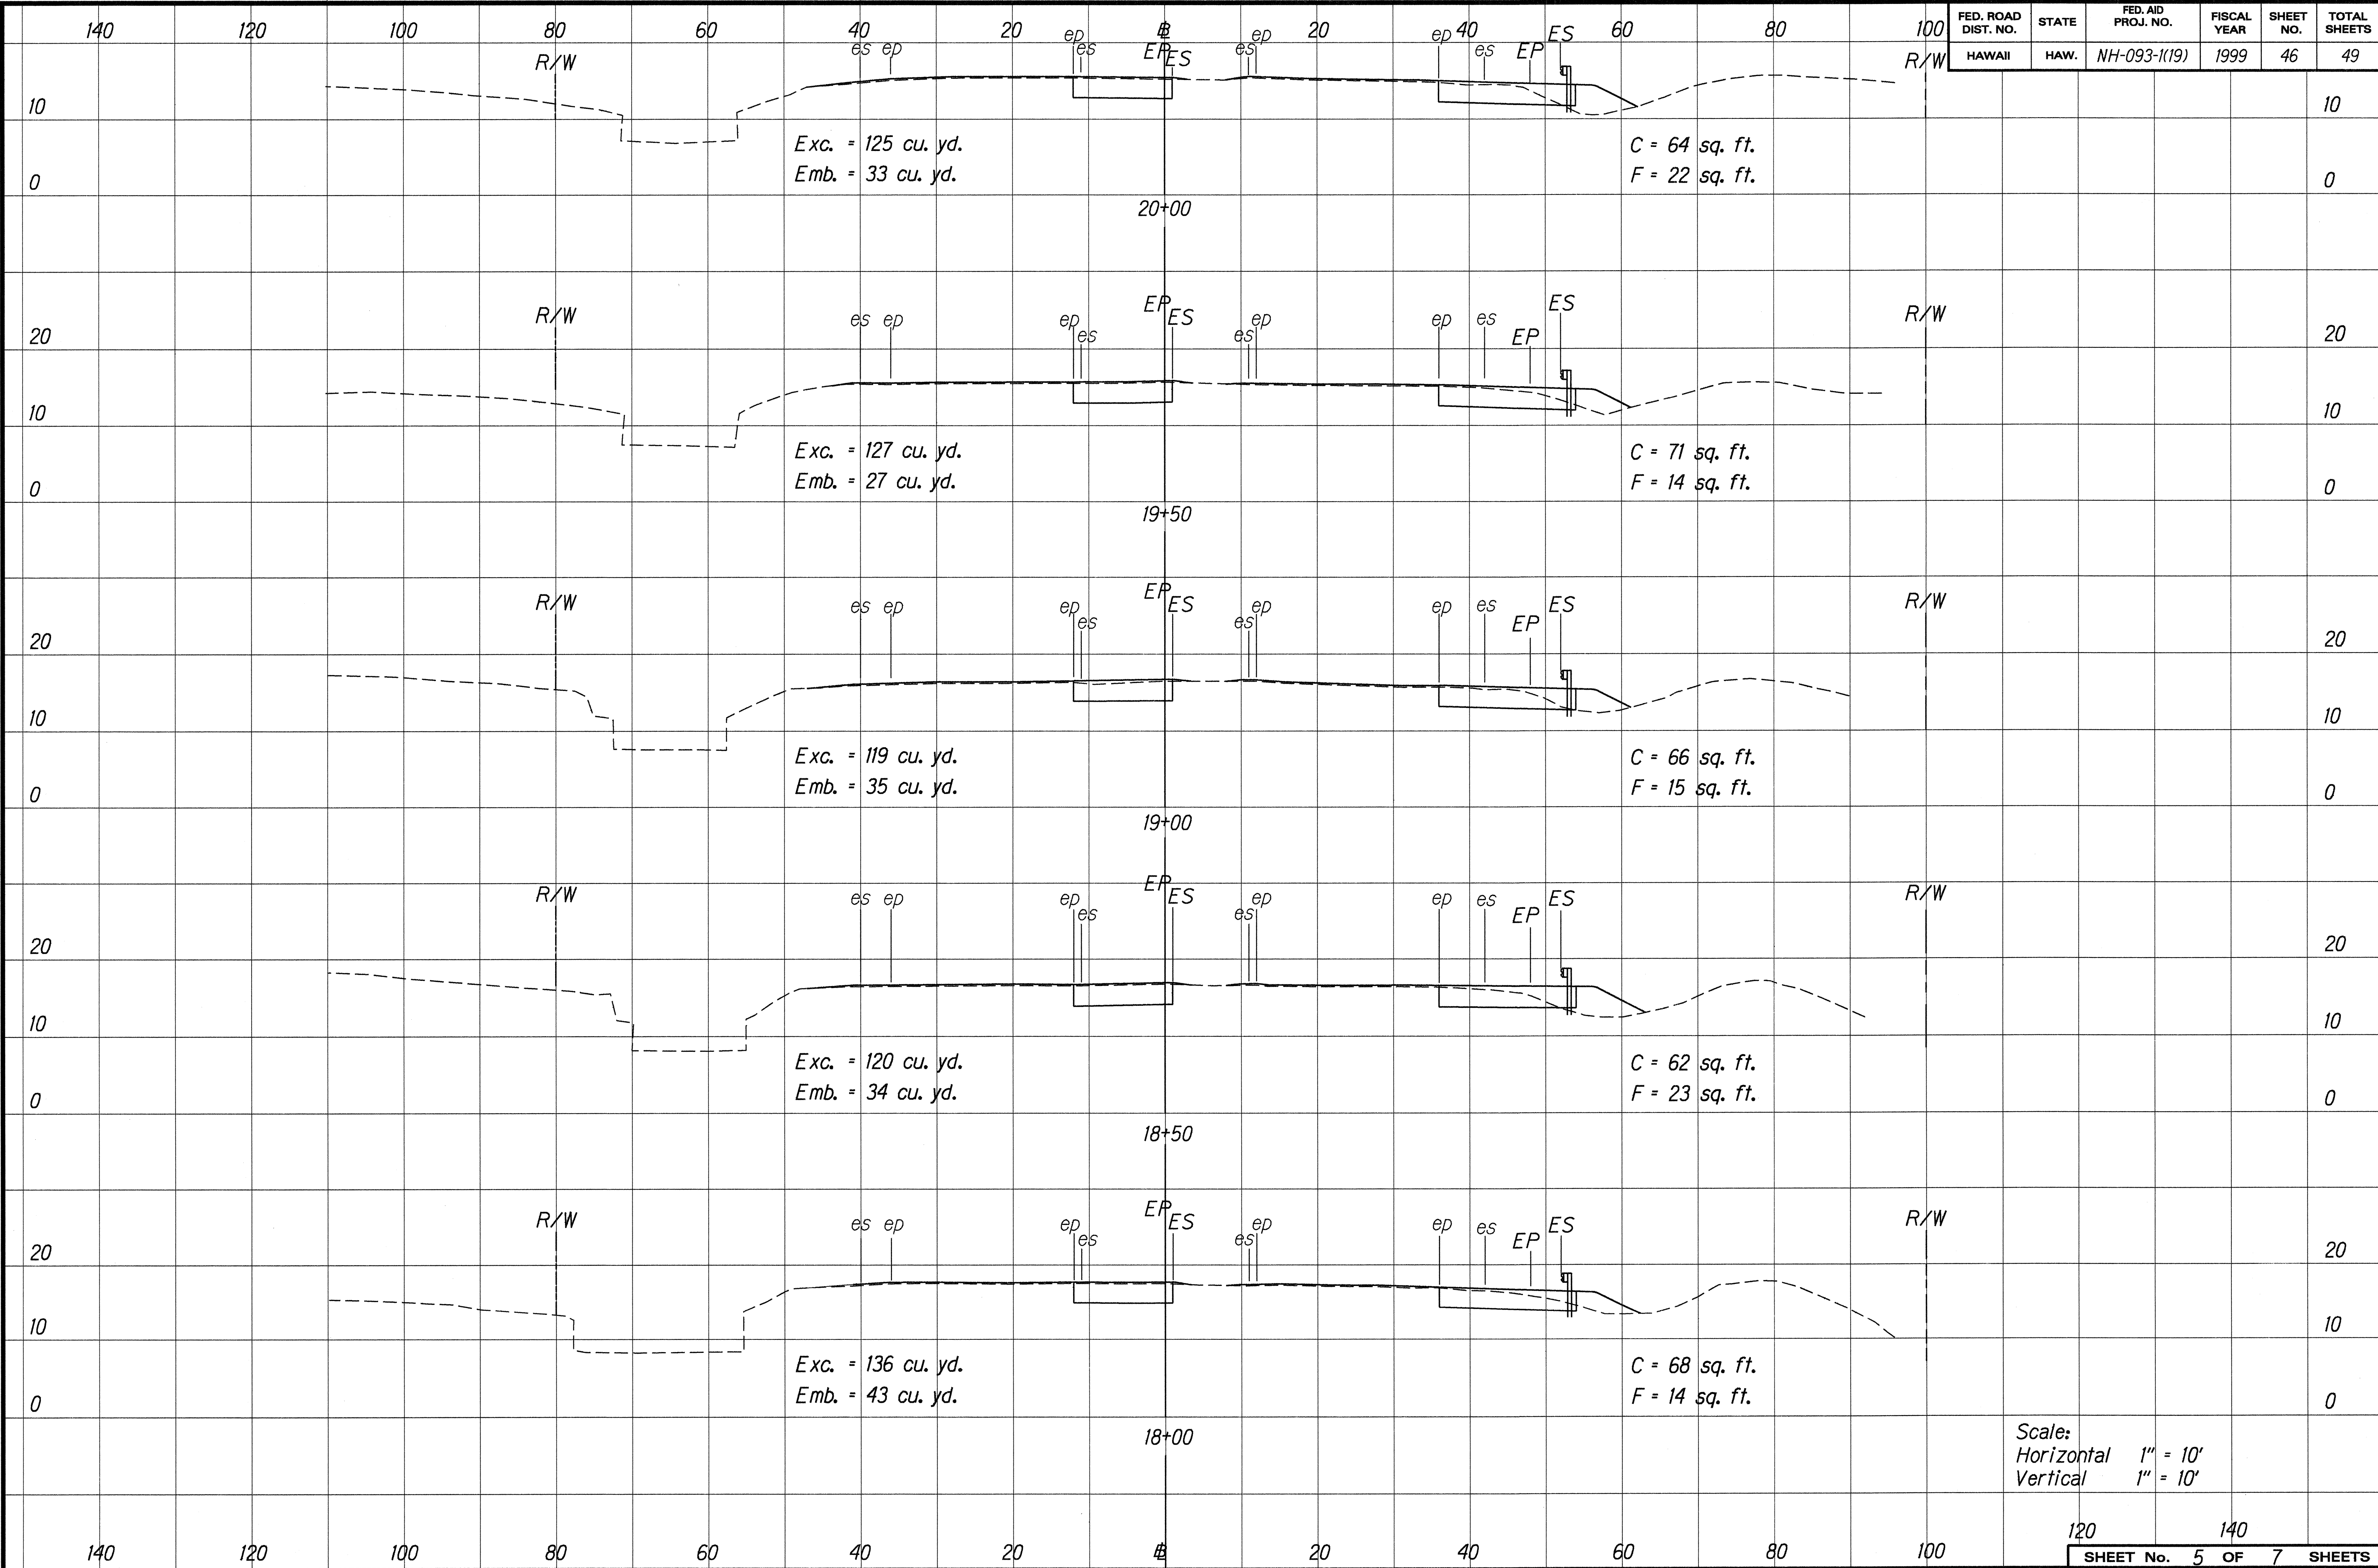

<i>Scale:</i>		
<i>Horizontal</i>	$1'' = 10'$	
<i>Vertical</i>	$1'' = 10'$	

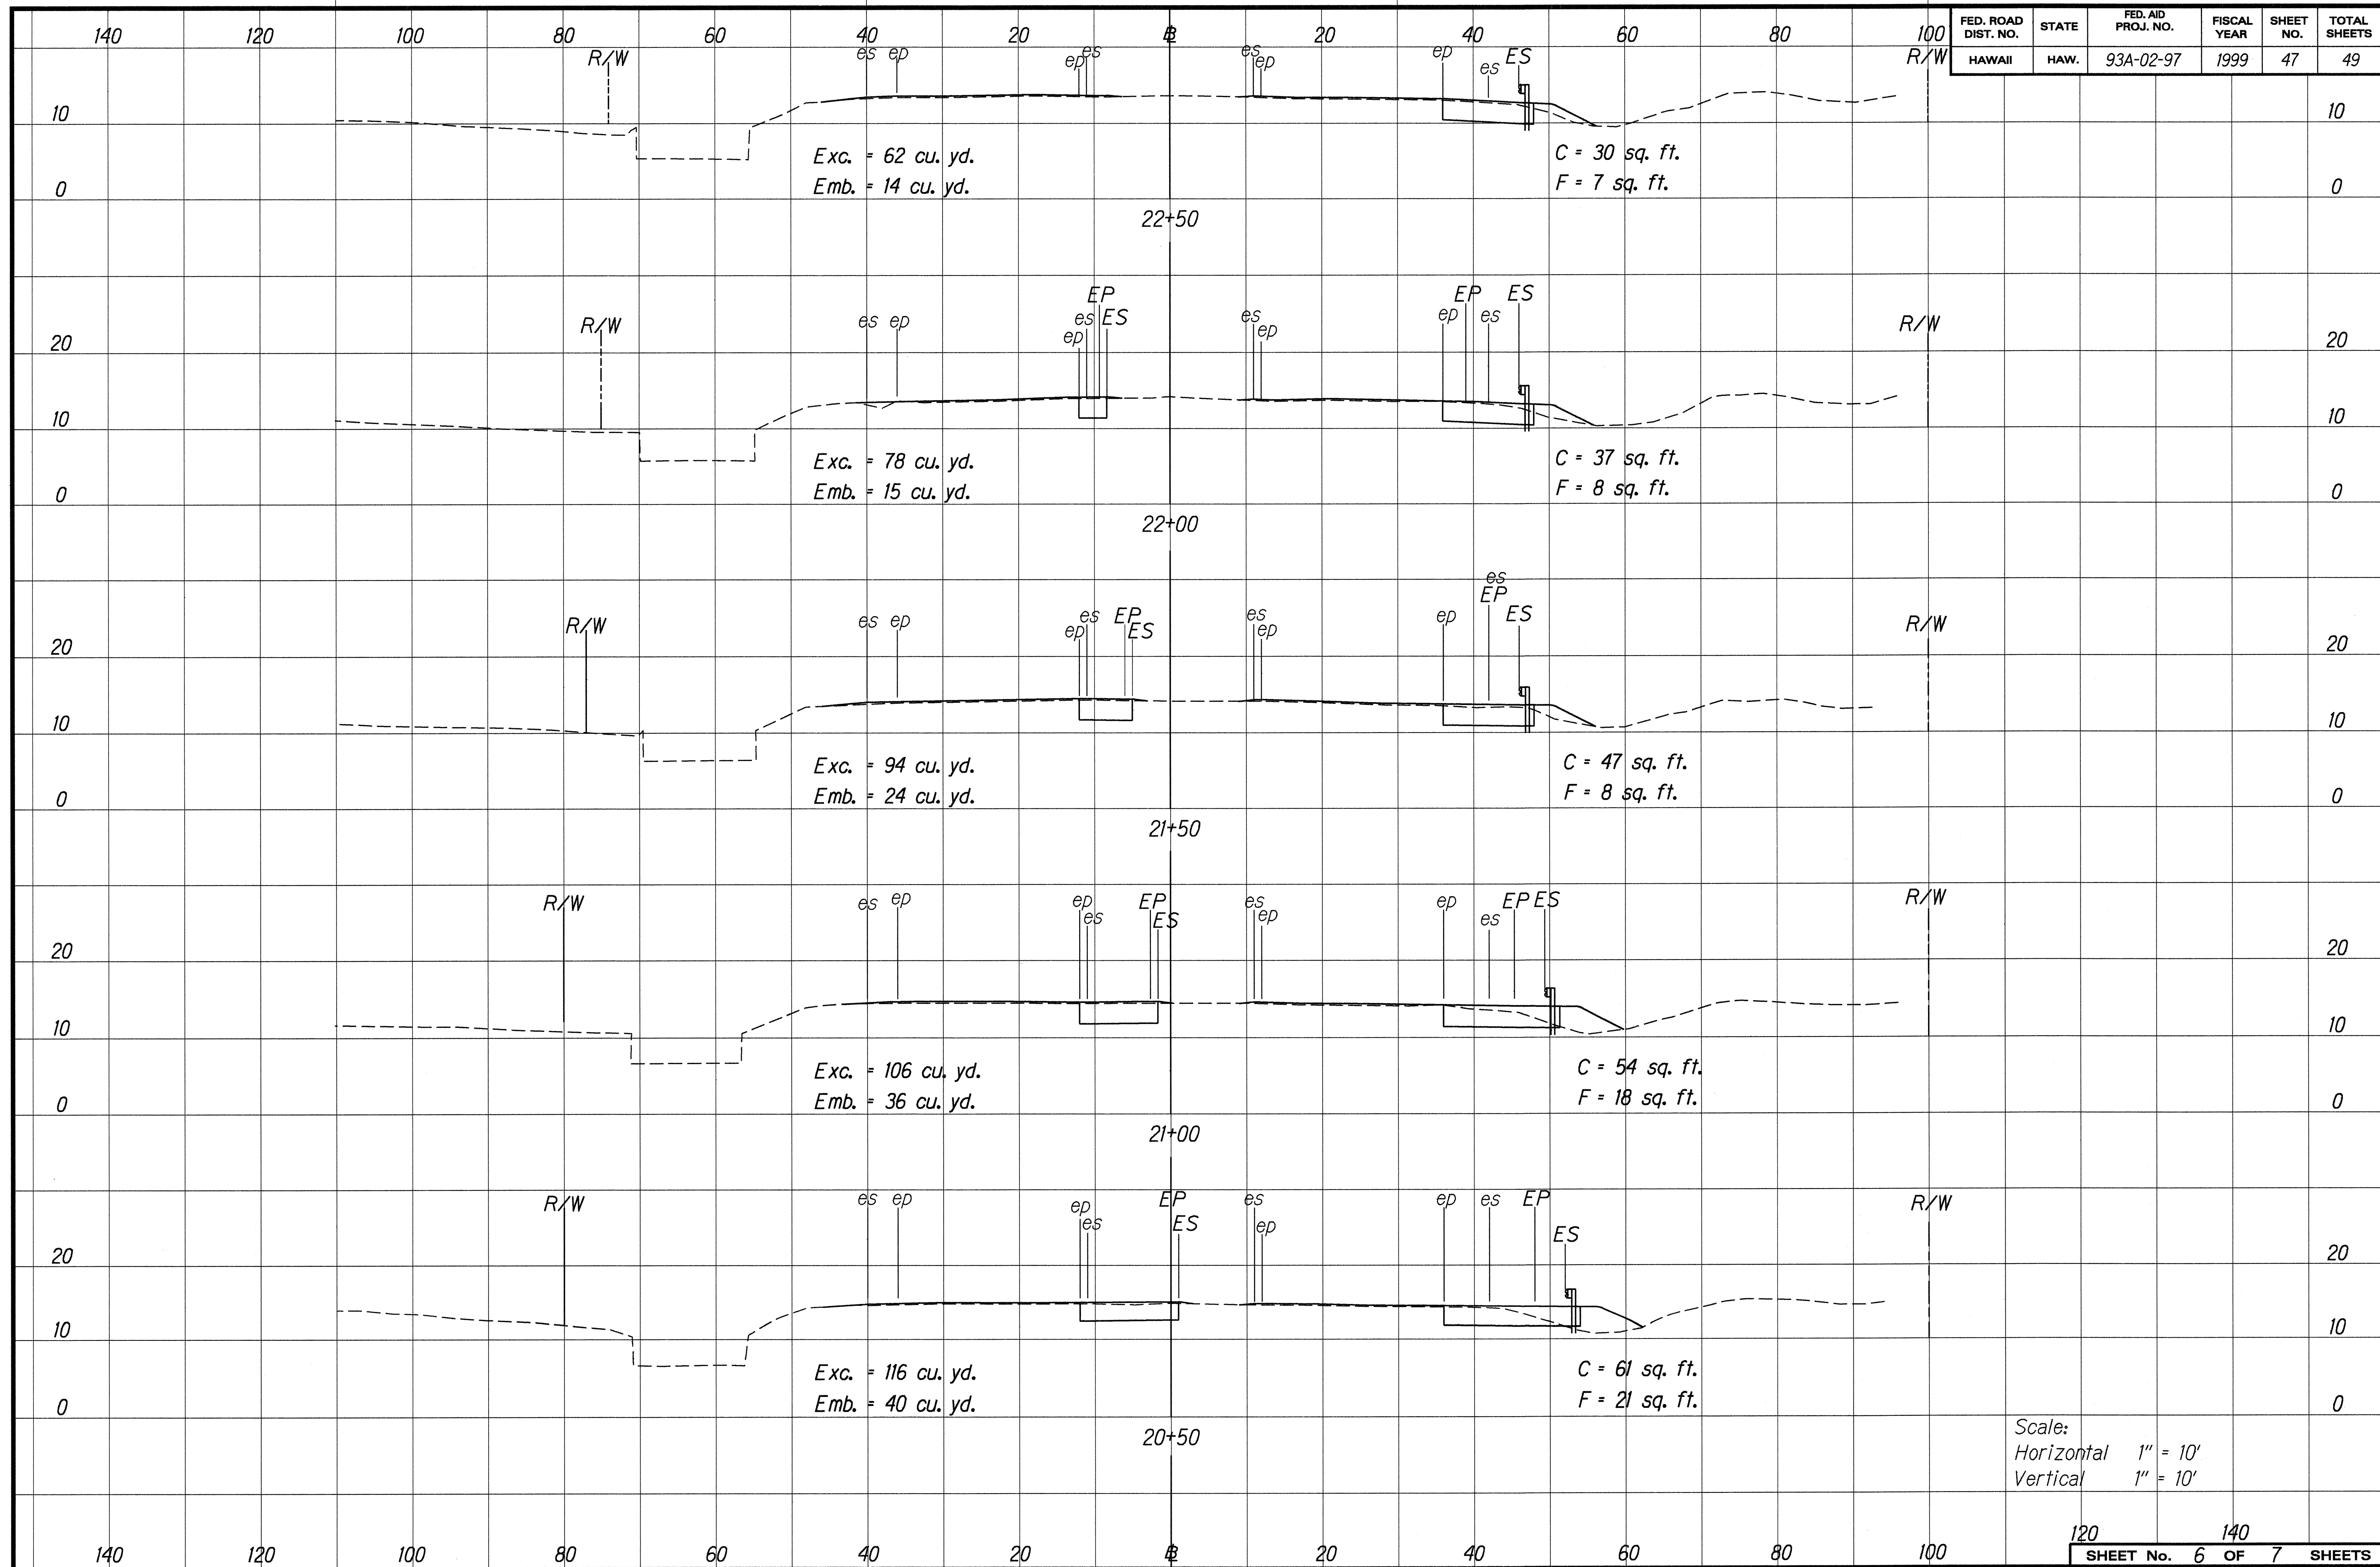

FED. ROAD DIST. NO.	STATE	FED. AID PROJ. NO.	FISCAL YEAR	SHEET NO.	TOTAL SHEETS
HAWAII	HAW.	93A-02-97	1999	47	49

SURVEY PLOTTED BY: DATE: 5/10/99
DRAWN BY: J. Kawahara, M.H.
CHECKED BY: J. Laburien, L.E. Ulumalo
ORIGINAL PLAN: 4429000
NOTE: 4429000

Scale:
Horizontal 1" = 10'
Vertical 1" = 10'

FED. ROAD DIST. NO.	STATE	FED. AID PROJ. NO.	FISCAL YEAR	SHEET NO.	TOTAL SHEETS
HAWAII	HAW.	NH-093-1(19)	1999	48	49

