




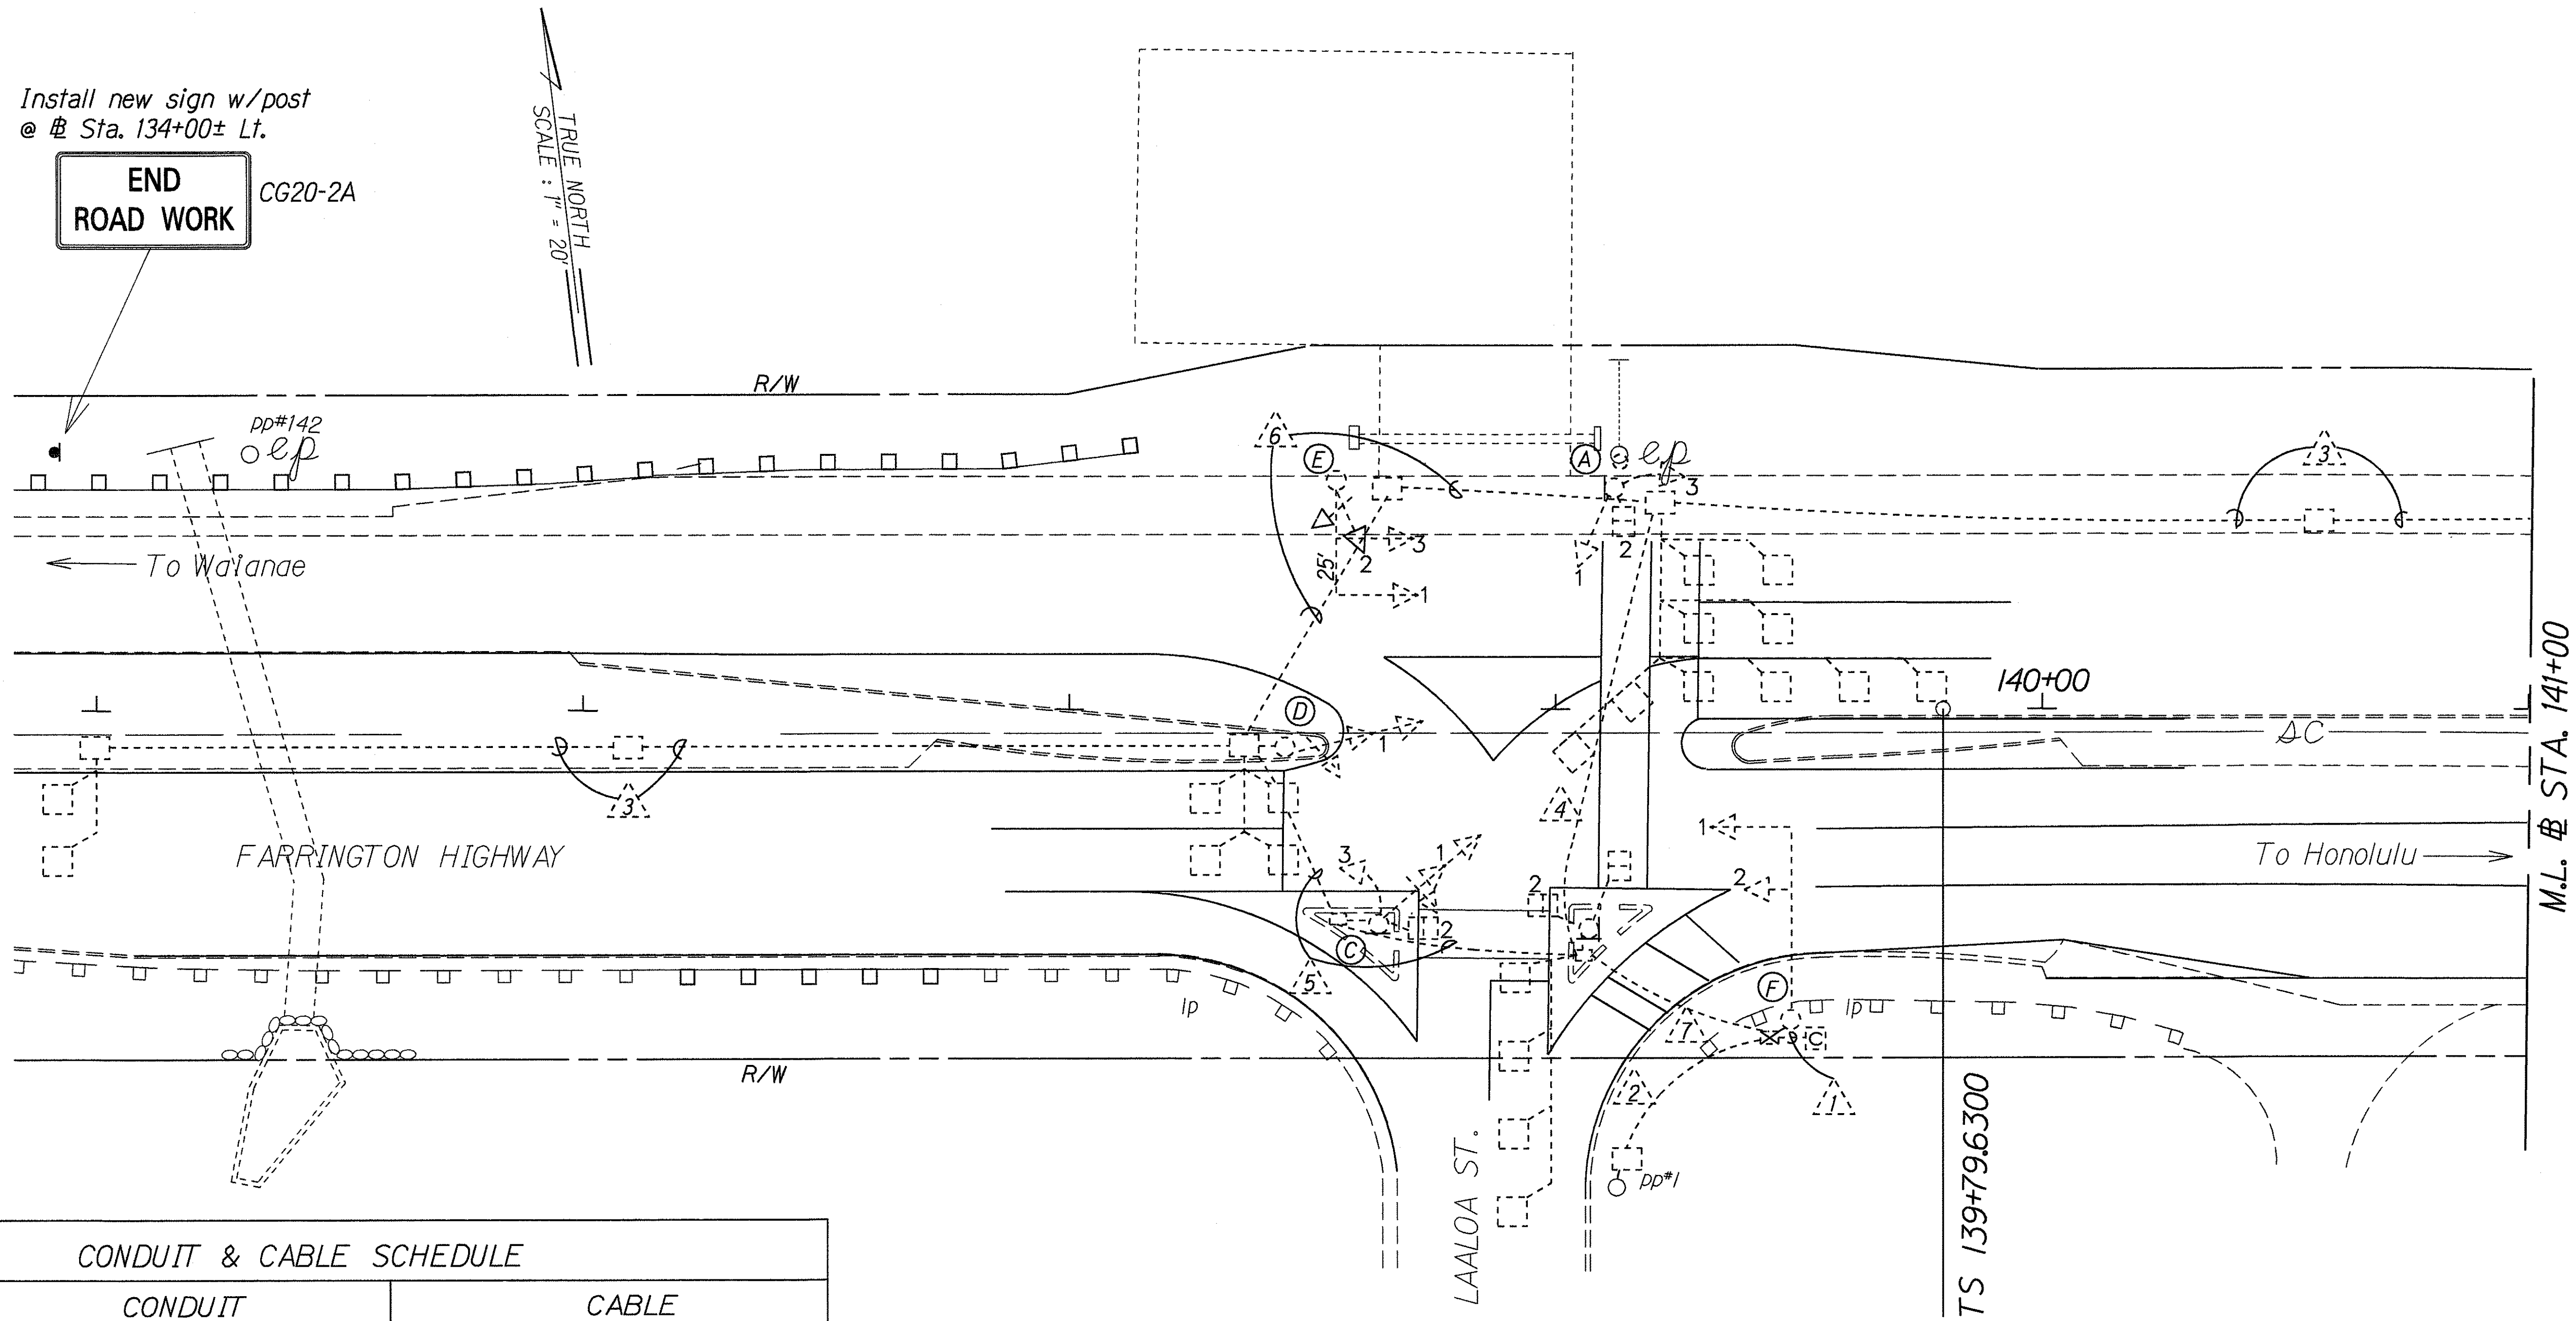

CONDUIT & CABLE SCHEDULE				
Δ	CONDUIT		CABLE	
	EXISTING	NEW	EXISTING	NEW
1	5-2" Sch. 80		2-26C#14, 1-3C#6, 8-2C#14	1-3C#12
2	1-2" Sch. 80		1-3C#6	
3	1-2" Sch. 80		1-2C#14	1-3C#12
4	2-2" Sch. 80		1-26C#14, 4-2C#14	1-3C#12
5	2-2" Sch. 80		1-26C#14, 3-2C#14	
6	2-2" Sch. 80		1-26C#14, Spare	
7	3-2" Sch. 80		2-26C#14, 8-2C#14	1-3C#12
8		1-2" Sch. 80		1-3C#12

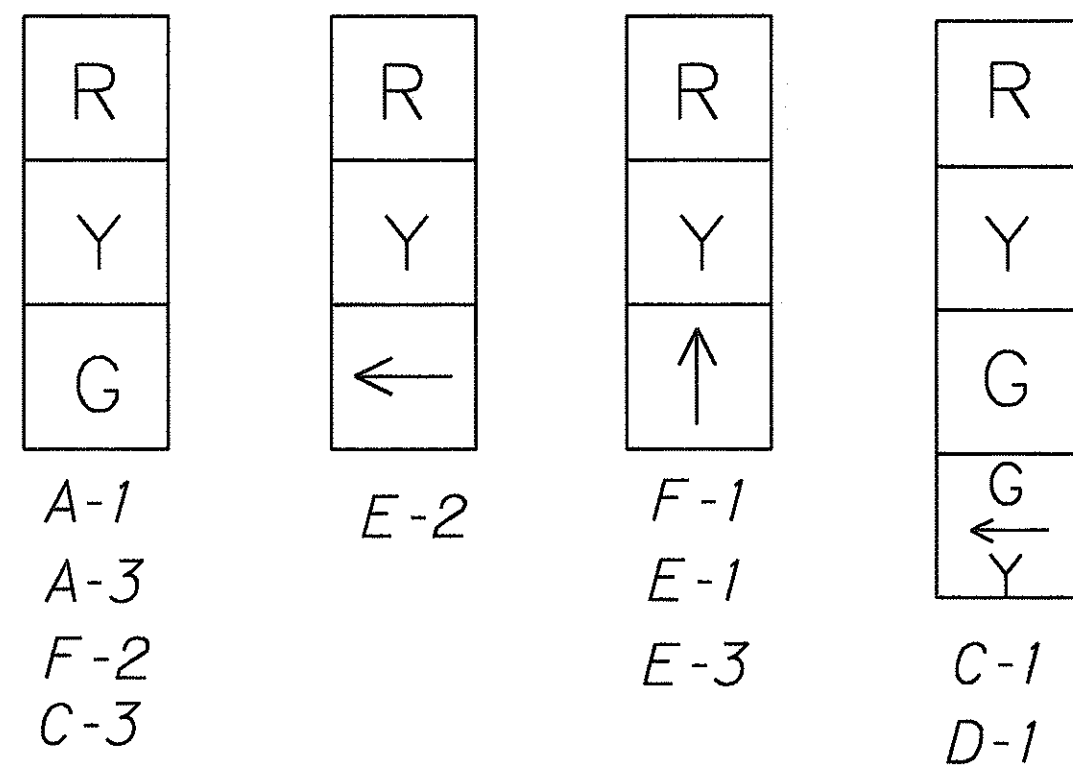

EXISTING SIGNAL ASSEMBLIES

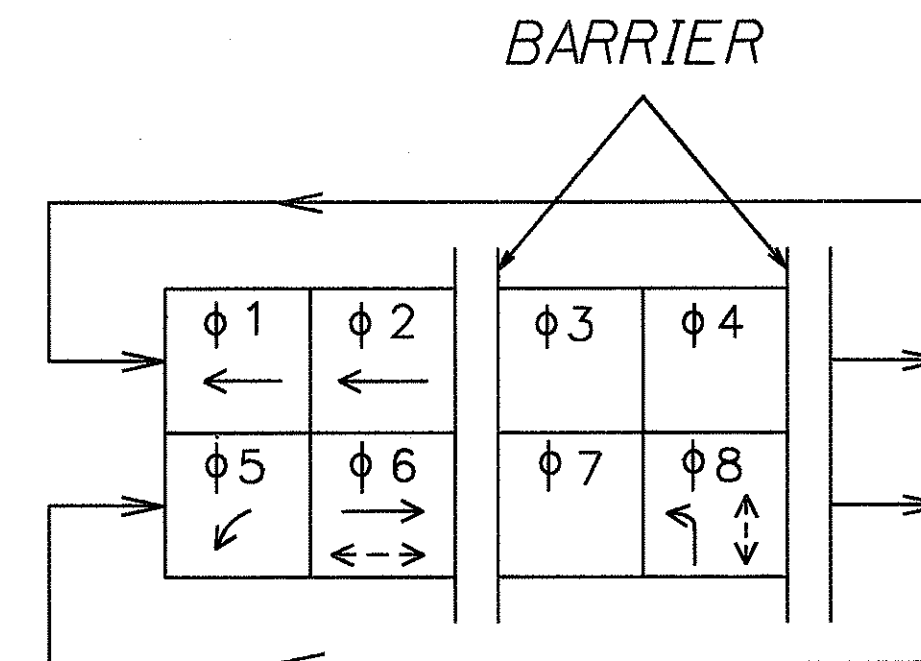

EXISTING PHASE DIAGRAM

ORIGINAL PLAN
DATE 1/14/98
DESIGNED BY CAGB/ALP
CHECKED BY JTG/SL
NOTE: BOOK 10/10/97

STATE OF HAWAII
DEPARTMENT OF TRANSPORTATION
HIGHWAYS DIVISION

FLASHING BEACON PLAN

FARRINGTON HIGHWAY
Installation of Flashing Beacon at Laaloa Street
Project No. 93A-05-98

Scale: 1"=20' Date: Jan., 1998

SHEET No. 1 OF 2 SHEETS

