
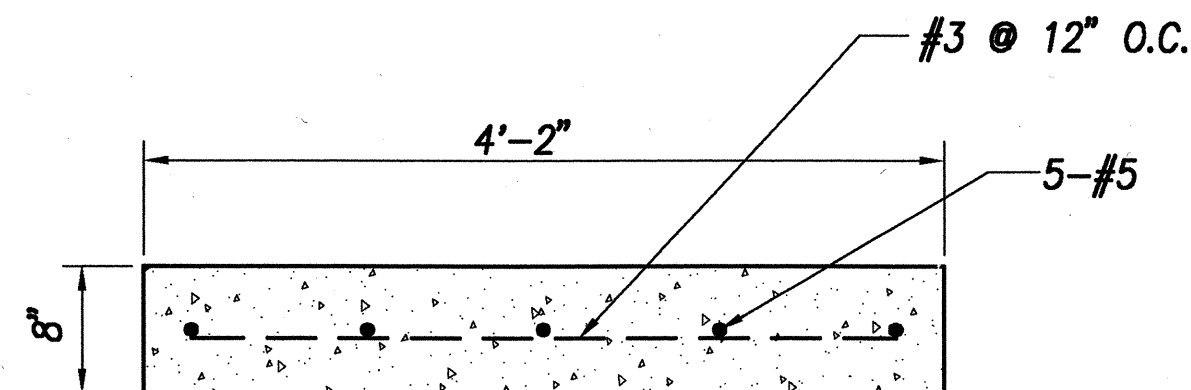
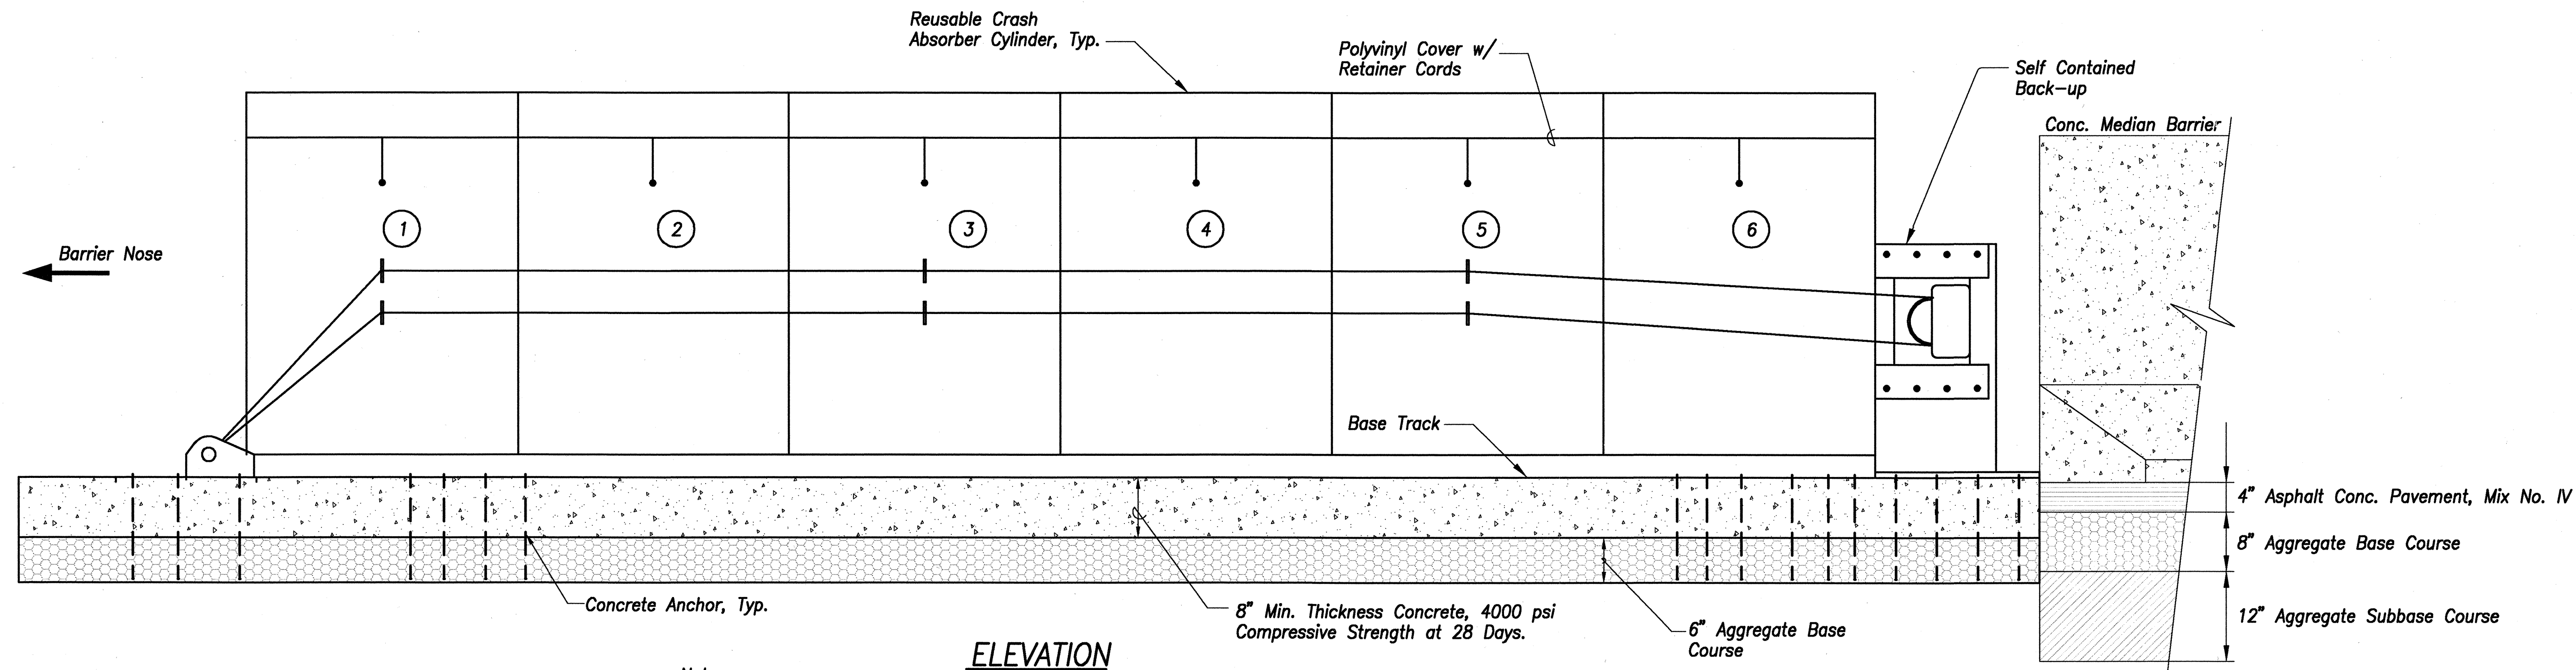


FED. ROAD DIST. NO.	STATE	PROJ. NO.	FISCAL YEAR	SHEET NO.	TOTAL SHEETS
HAWAII	HAW.	93A-06-98	2001	25	68

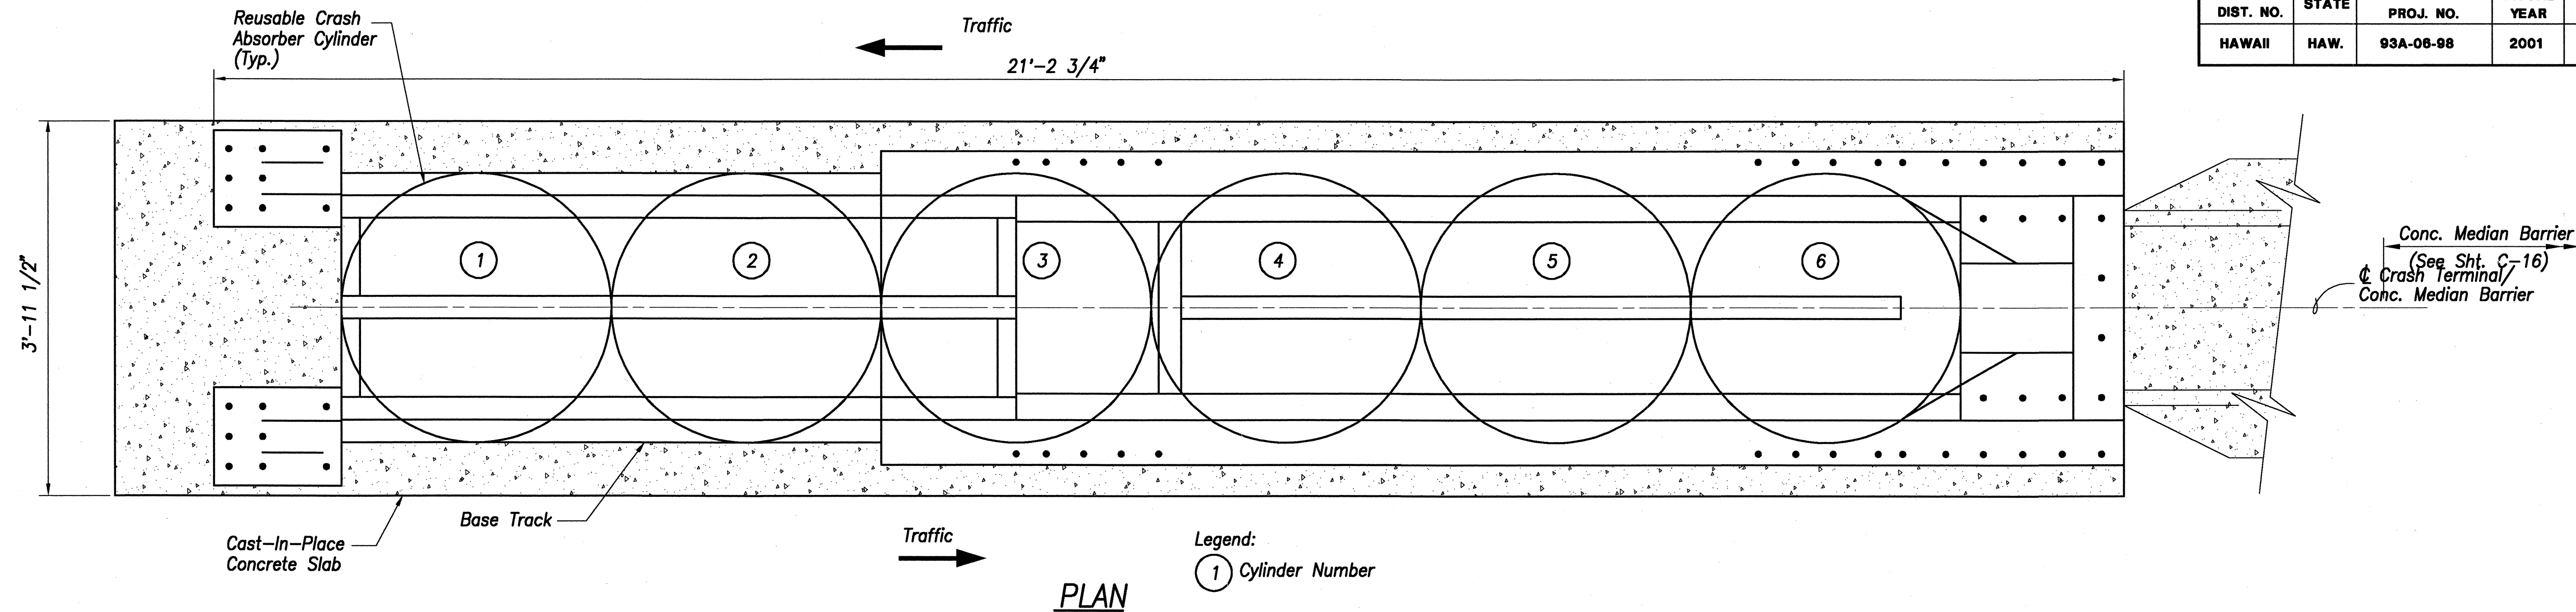

Notes:

1. Refer to manufactures specification for thickness of reusable crash absorber cylinders.
2. For fasteners, base track, and other appurtenances including installation procedure refer to manufacturer specifications and manual.
3. The soil bearing capacity shall be 2000 psf minimum (Contractor shall verify).


CAST-IN-PLACE CONCRETE SLAB

ELEVATION

REUSABLE ENERGY ABSORBING CRASH TERMINAL

Scale: 1"=1'-0"

SURVEY PLOTTED BY	DATE
DRAWN BY	
DESIGNED BY	
QUANTITIES BY	
CHECKED BY	
ORIGINAL PLAN	
NOTE BOOK	
No.	

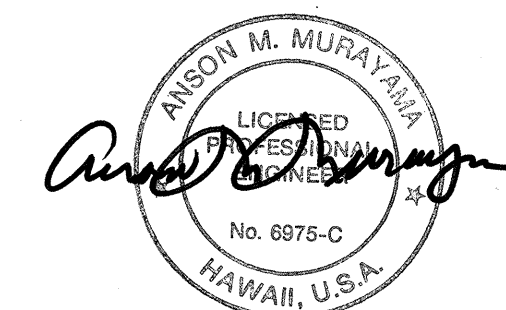

10/9/00	Revised crash terminal, revised foundation.
DATE	REVISION

STATE OF HAWAII
DEPARTMENT OF TRANSPORTATION
HIGHWAYS DIVISION

CRASH TERMINAL DETAILS

FARRINGTON HIGHWAY
Intersection Improvements at Waiomea Street
Project No. 93A-06-98

Scale: As Noted Date: August 2000

SHEET No. C-19 OF 29 SHEETS