



FED. ROAD DIST. NO.	STATE	PROJ. NO.	FISCAL YEAR	SHEET NO.	TOTAL SHEETS
HAWAII	HAW.	93A-06-98	2001	32	68

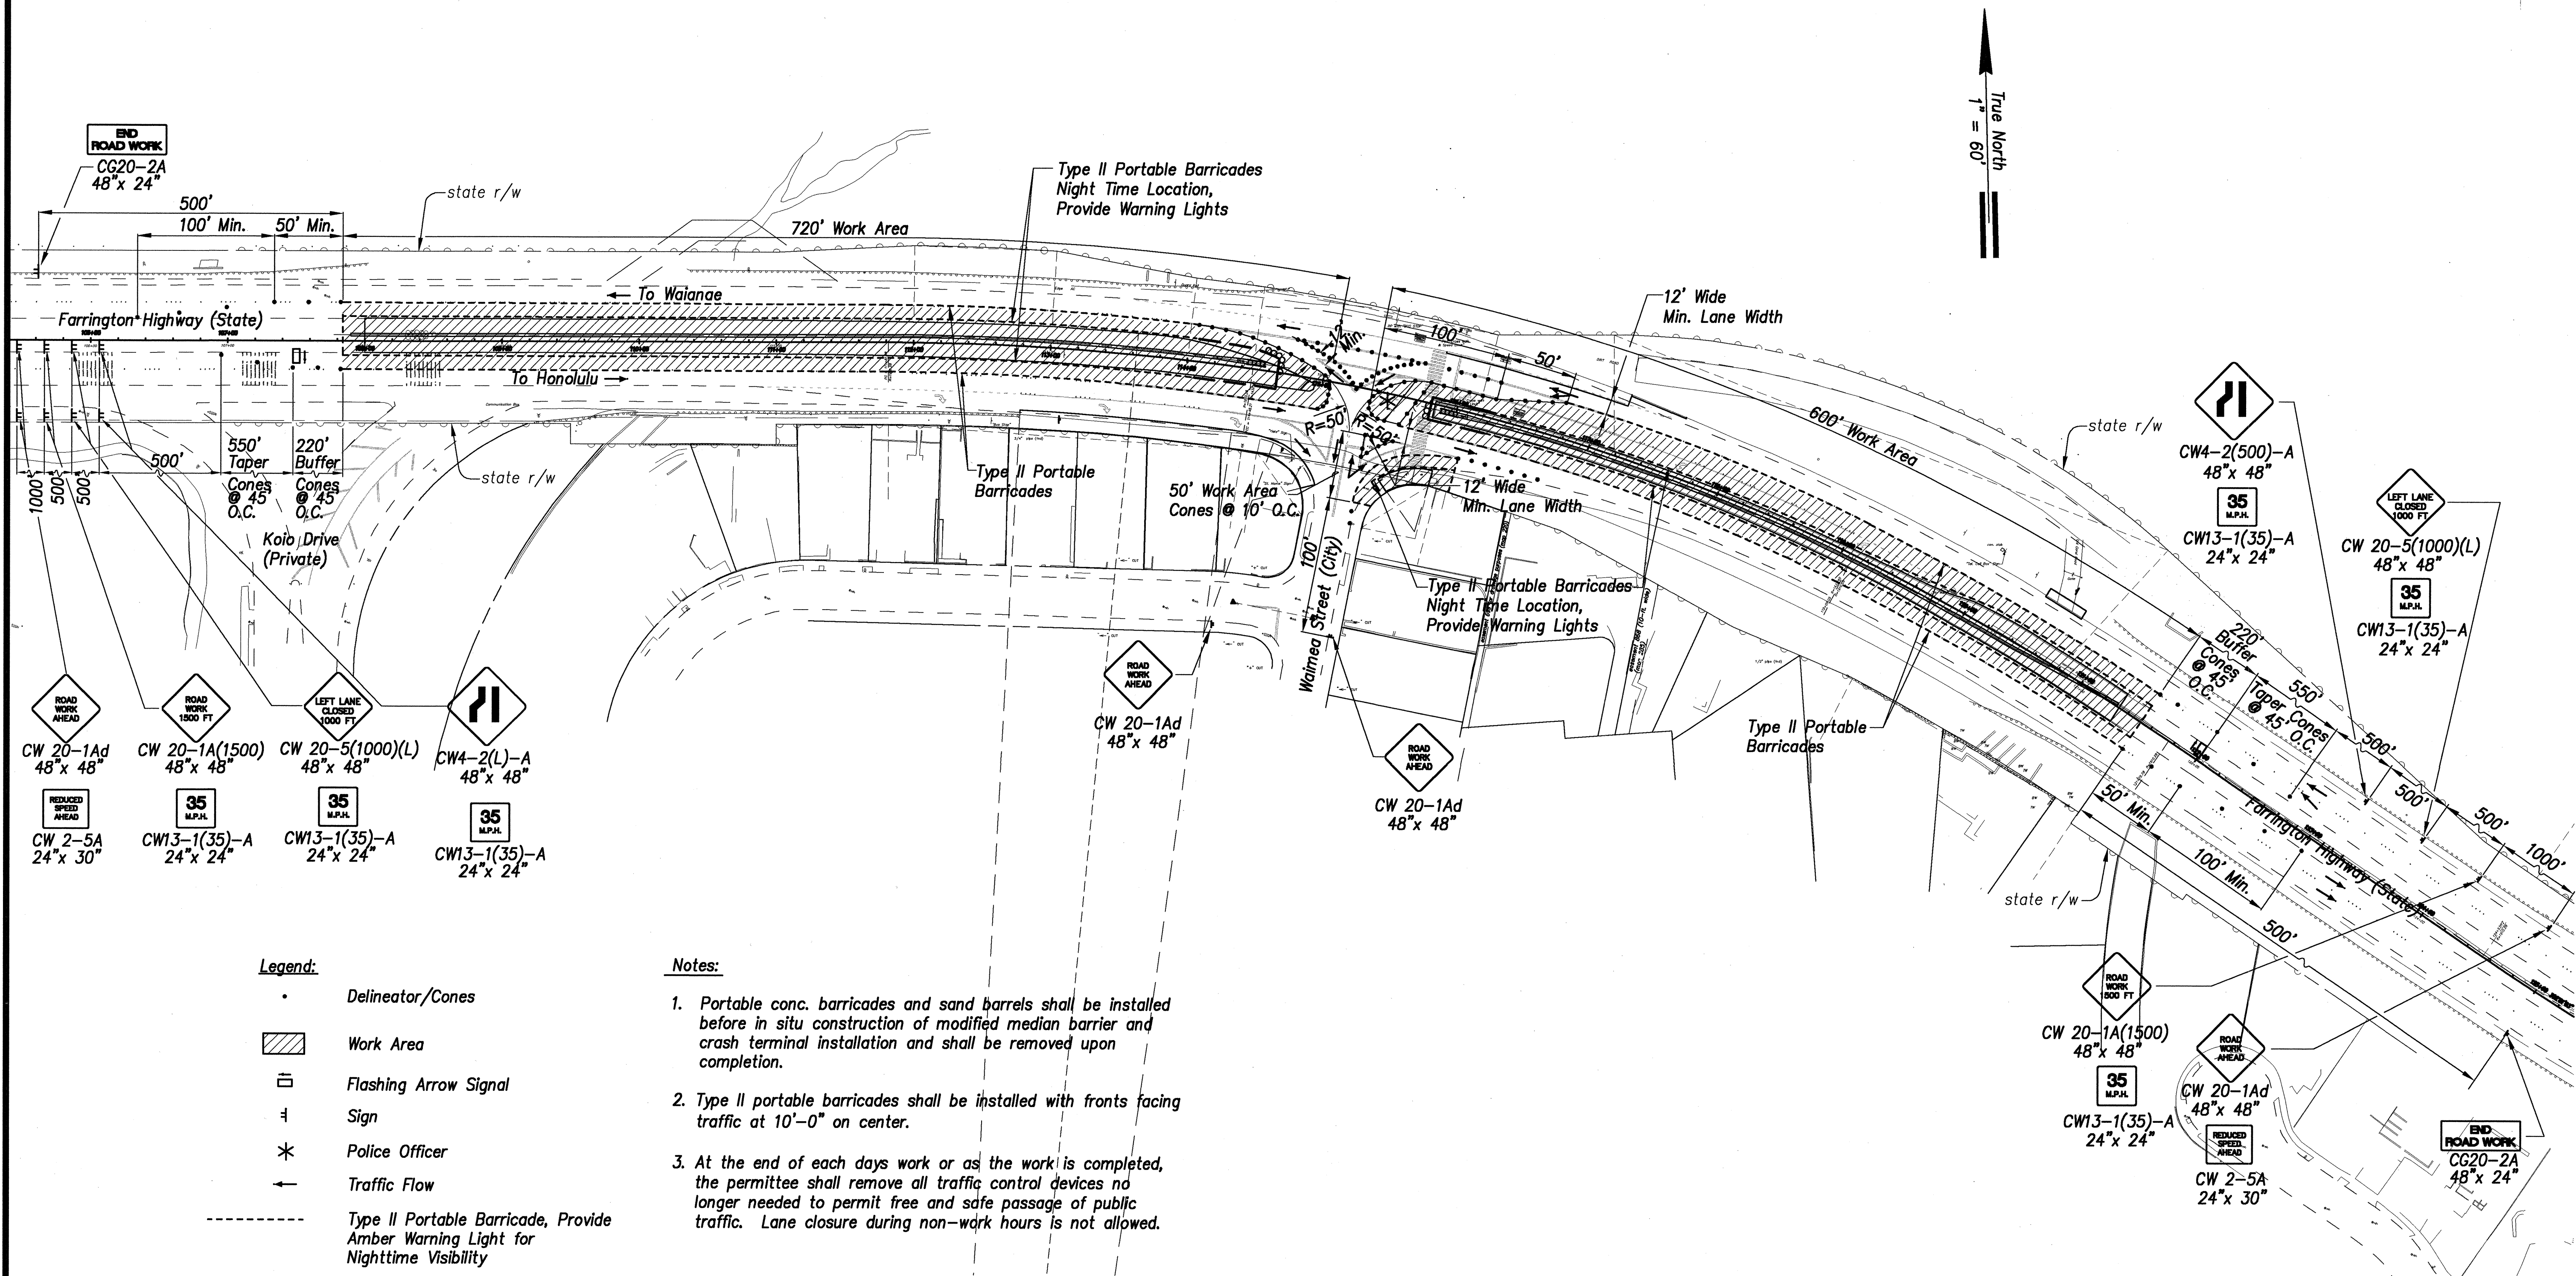

SURVEY PLOTTED BY	DATE
DRAWN BY	
TRACED BY	
CHECKED BY	
QUANTITIES BY	
CHECKED BY	
ORIGINAL PLAN	
NOTE BOOK	
No.	

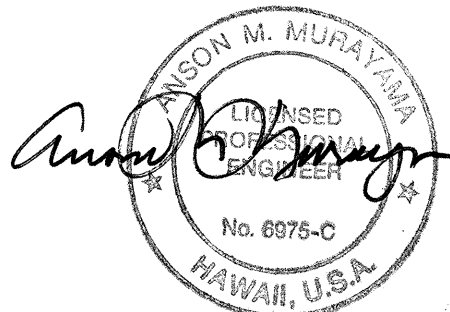


STATE OF HAWAII
DEPARTMENT OF TRANSPORTATION
HIGHWAYS DIVISION

TRAFFIC CONTROL PLAN

FARRINGTON HIGHWAY
Intersection Improvements at Waiomea Street
Project No. 93A-06-98


Scale: 1" = 60' Date: August 2000

FED. ROAD DIST. NO.	STATE	PROJ. NO.	FISCAL YEAR	SHEET NO.	TOTAL SHEETS
HAWAII	HAW.	93A-06-98	2001	33	68

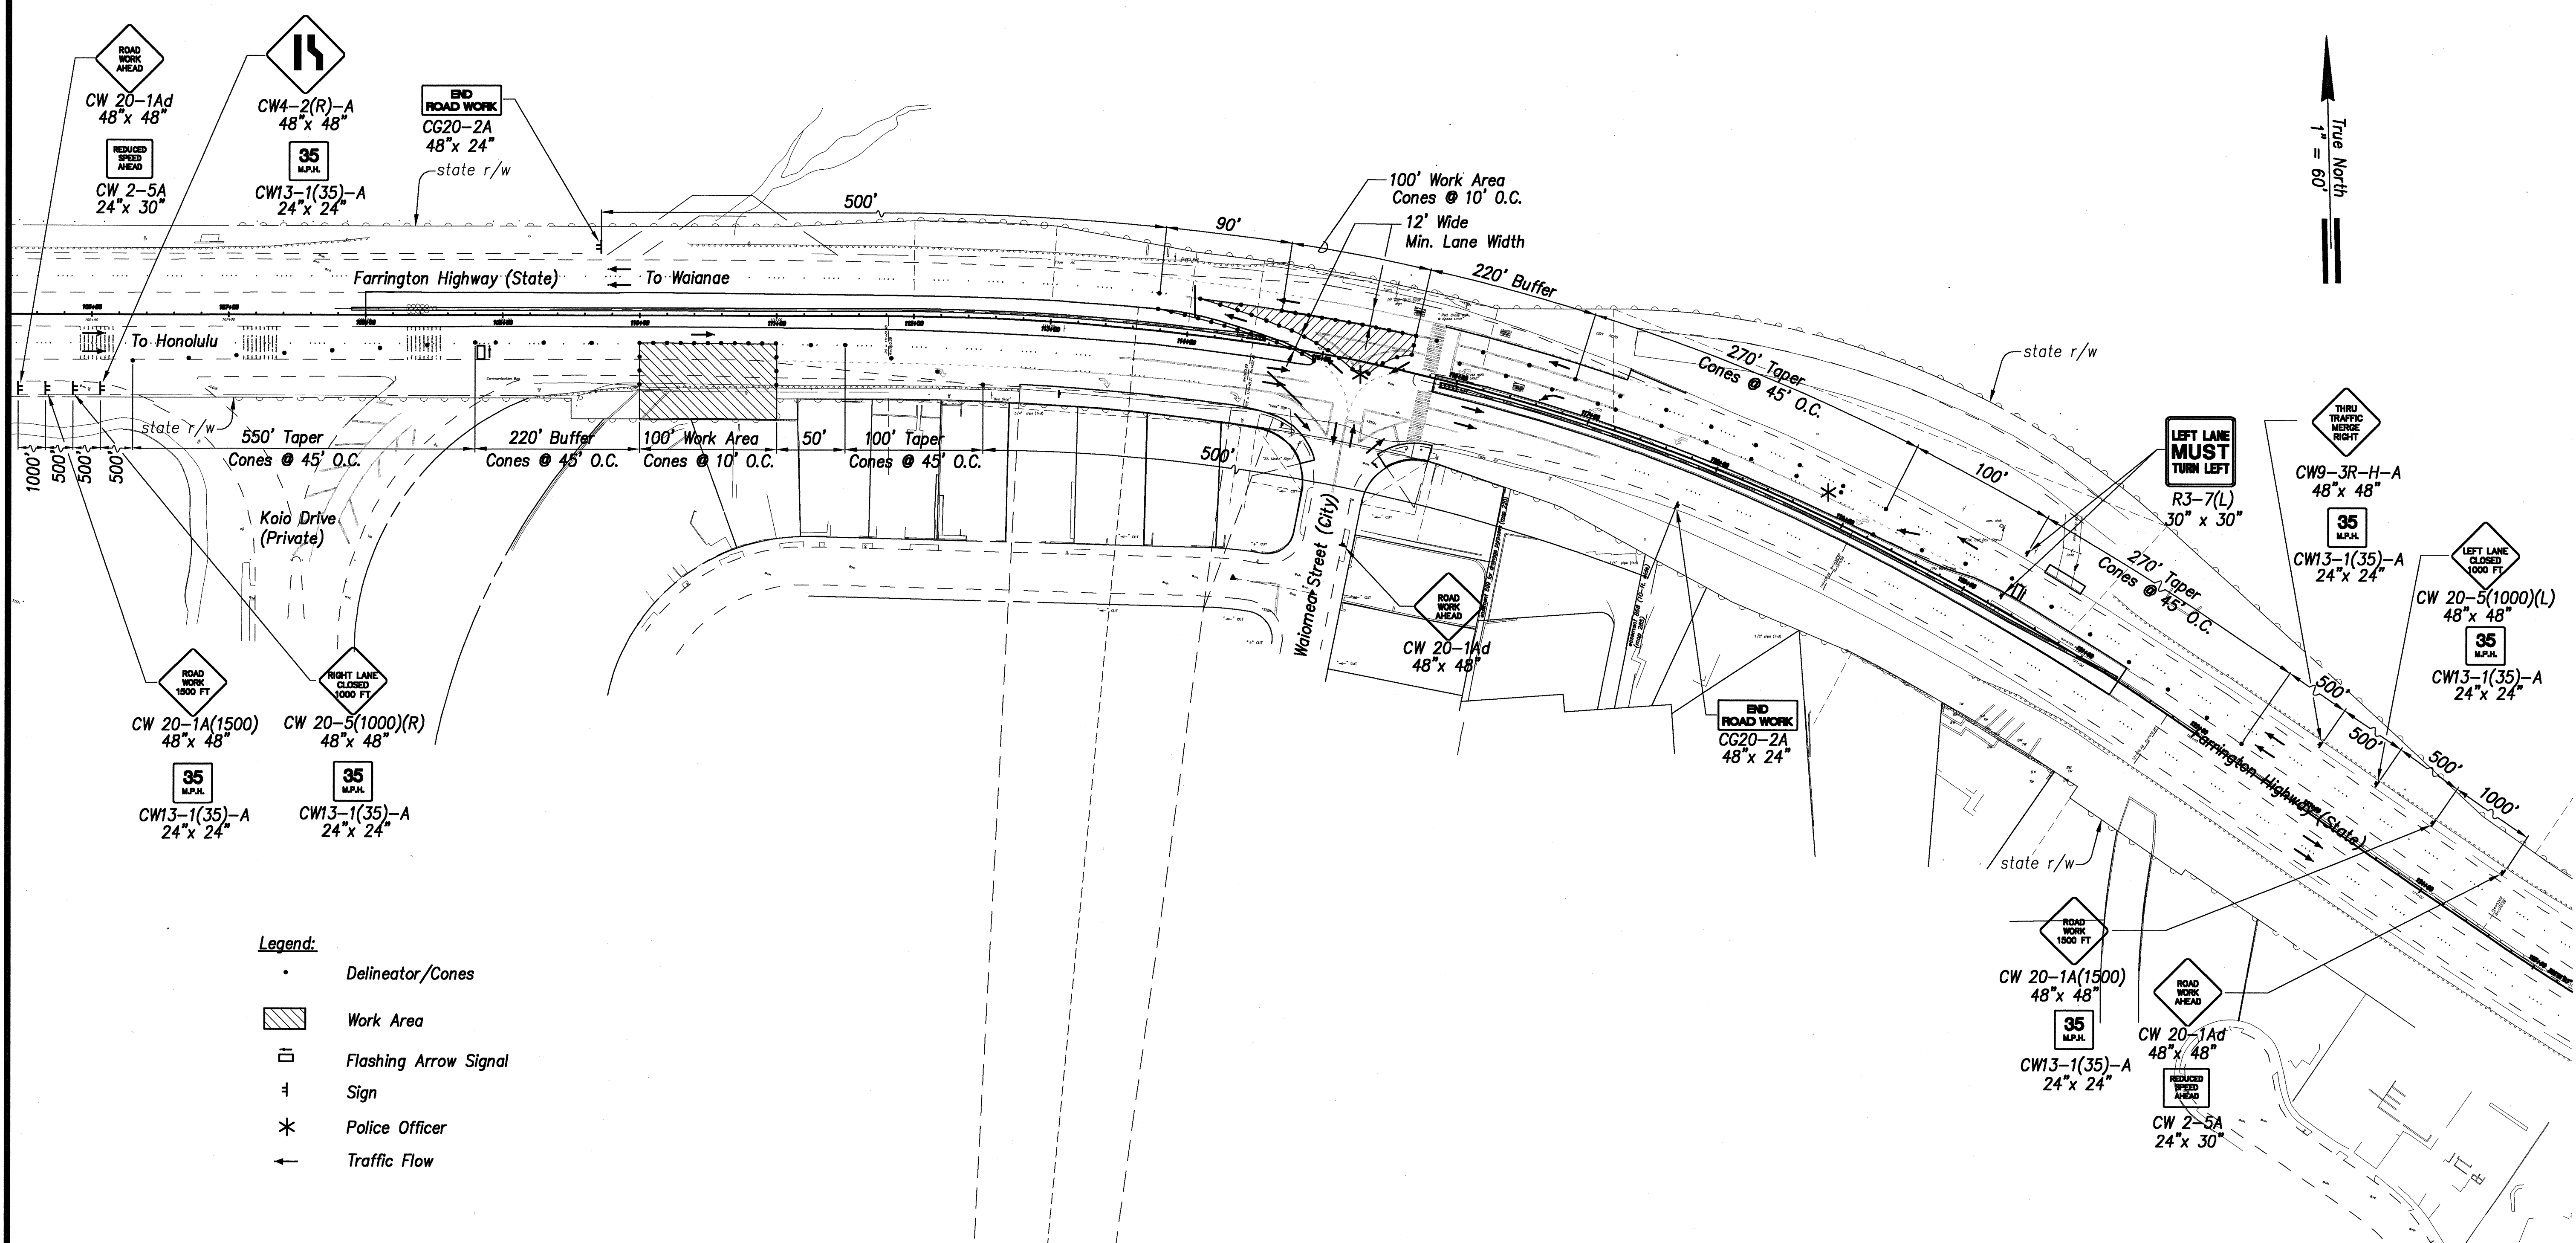

- Legend:**
- Delineator/Cones
 - ▨ Work Area
 - ⬮ Flashing Arrow Signal
 - ⚡ Sign
 - * Police Officer
 - Traffic Flow

SURVEY PLOTTED BY	DATE
DRAWN BY	
TRACED BY	
CHECKED BY	
NOTED BY	
NO.	

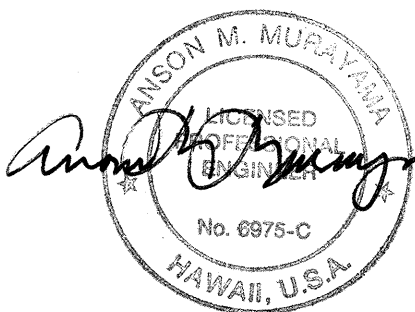

STATE OF HAWAII
DEPARTMENT OF TRANSPORTATION
HIGHWAYS DIVISION


TRAFFIC CONTROL PLAN

FARRINGTON HIGHWAY
Intersection Improvements at Waiomea Street
Project No. 93A-06-98

Scale: 1" = 60' Date: August 2000

SHEET No. C-27 OF 29 SHEETS

FED. ROAD DIST. NO.	STATE	PROJ. NO.	FISCAL YEAR	SHEET NO.	TOTAL SHEETS
HAWAII	HAW.	93A-06-98	2001	34	66

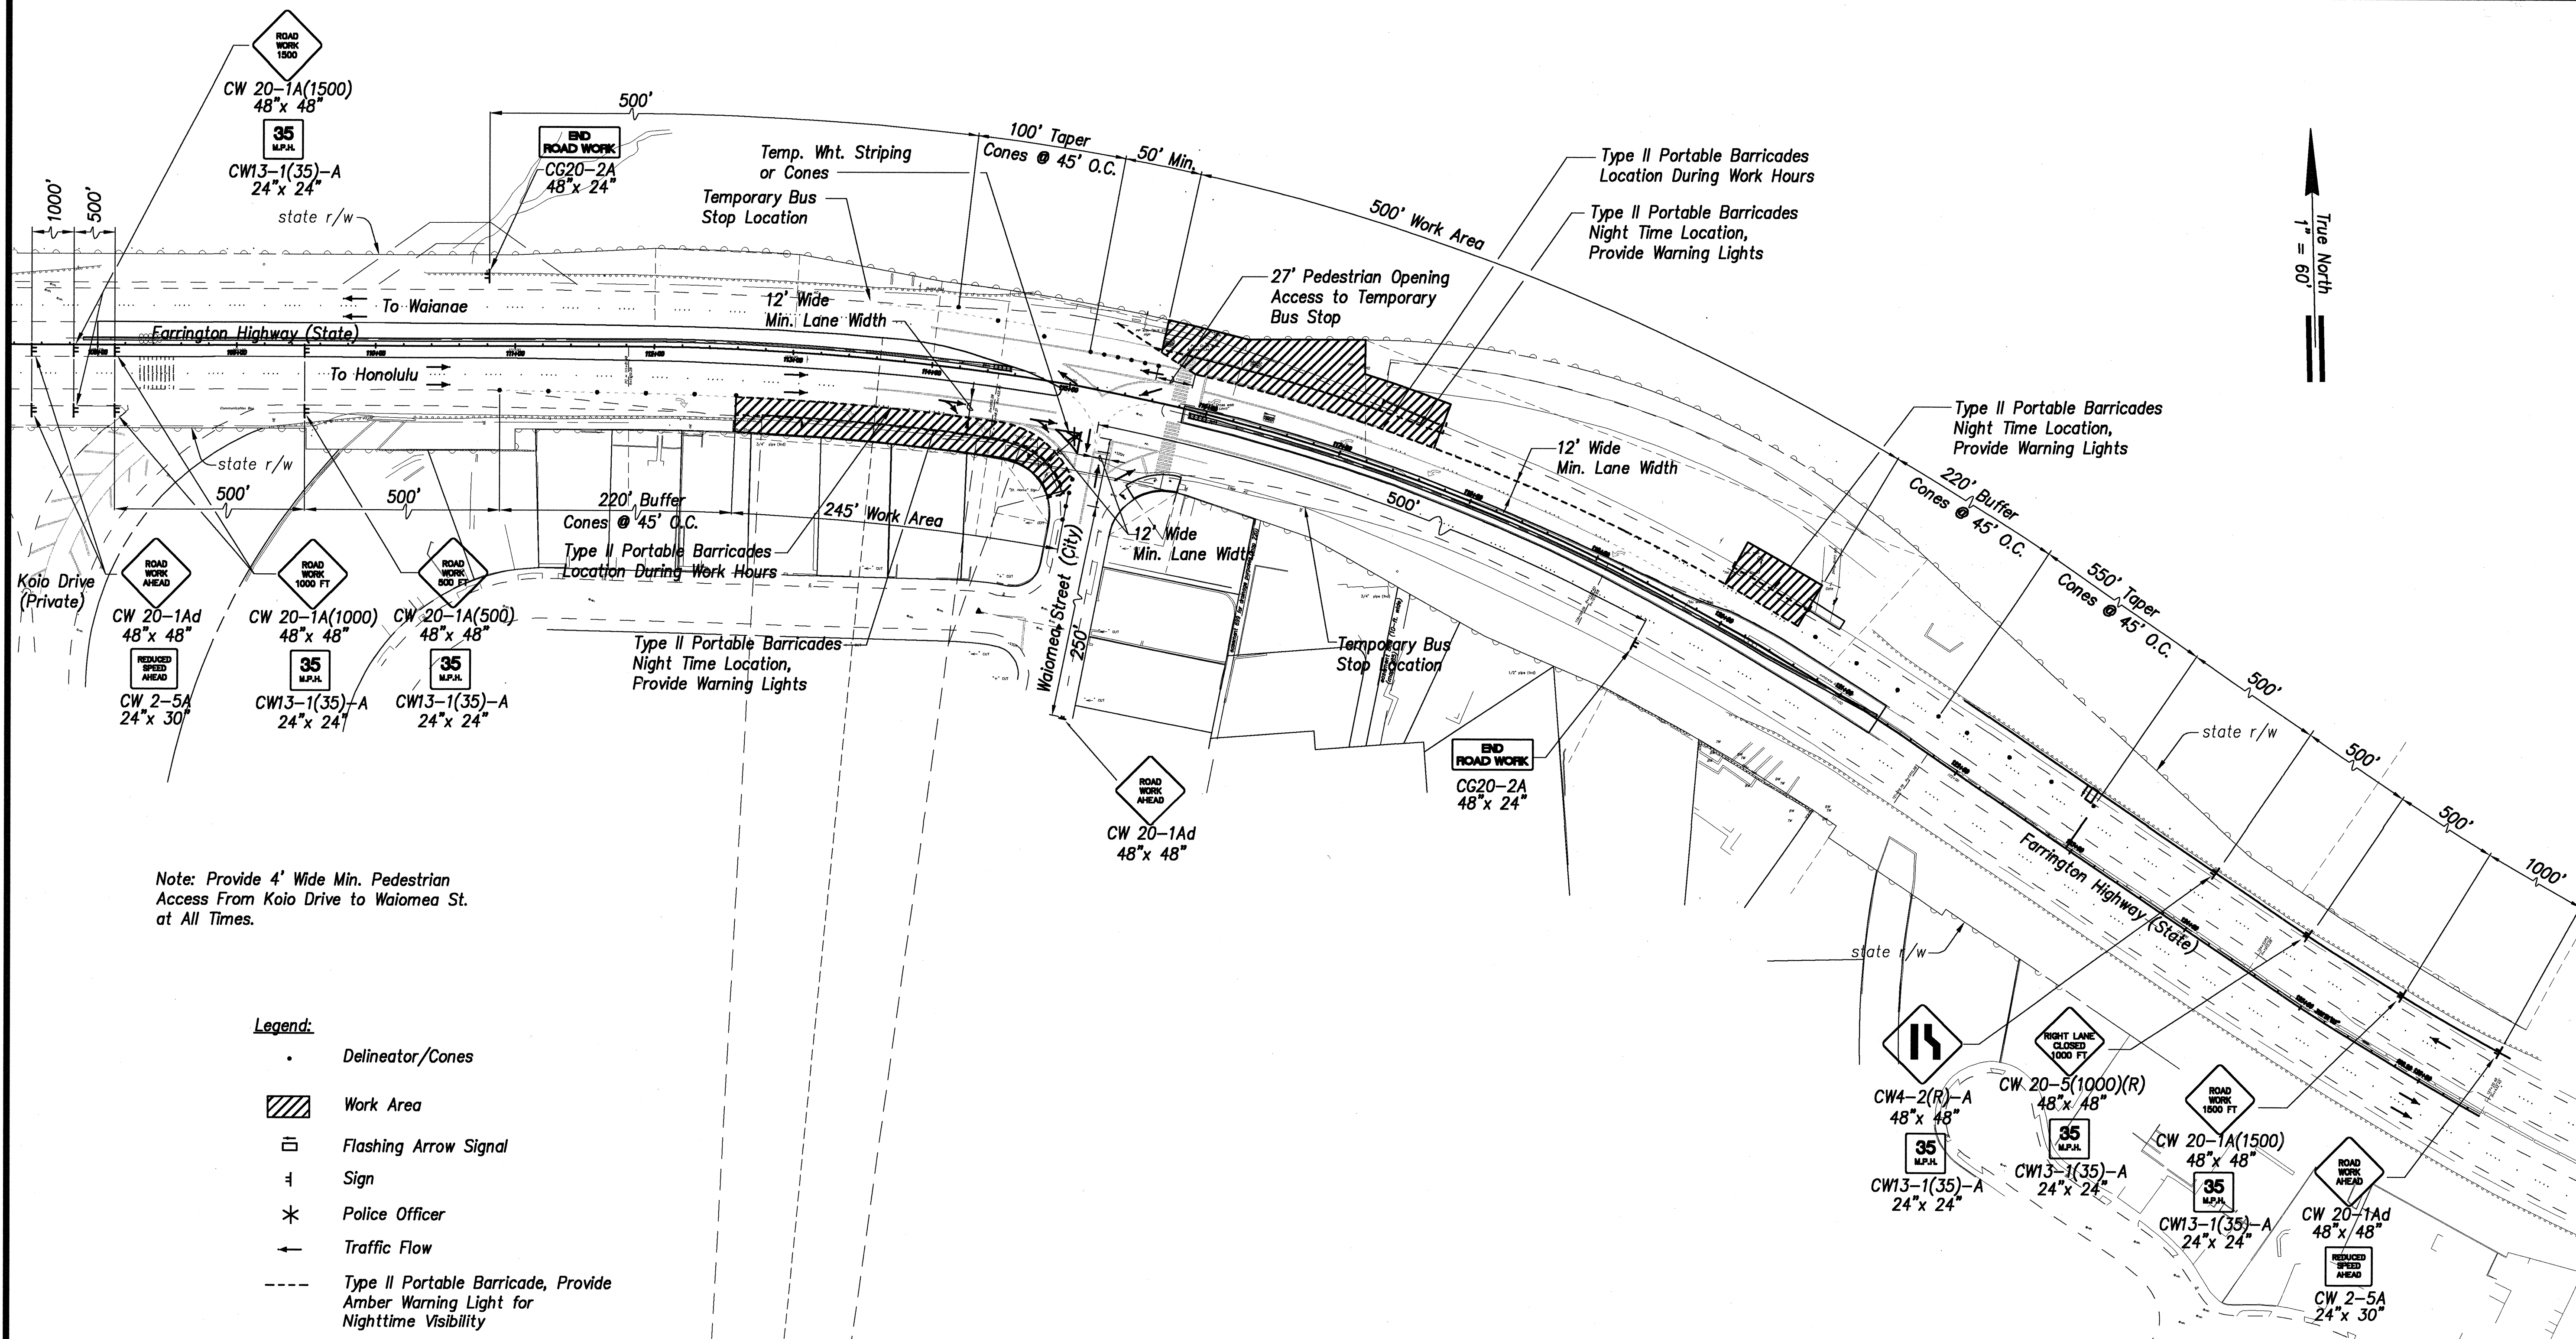


Note: Provide 4' Wide Min. Pedestrian Access From Kolo Drive to Waiomea St. at All Times.

Legend:

- Delineator/Cones
- ▨ Work Area
- ⬮ Flashing Arrow Signal
- ⊕ Sign
- * Police Officer
- Traffic Flow
- Type II Portable Barricade, Provide Amber Warning Light for Nighttime Visibility

SURVEY PLOTTED BY	DATE
DRAWN BY	
TRACED BY	
NOTED BY	
CHECKED BY	
ORIGINAL PLAN	
NOTE BOOK	
No.	

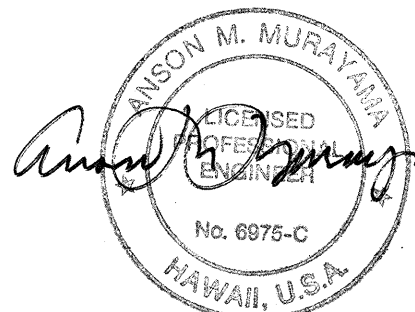

STATE OF HAWAII
DEPARTMENT OF TRANSPORTATION
HIGHWAYS DIVISION

TRAFFIC CONTROL PLAN
FARRINGTON HIGHWAY
Intersection Improvements at Waiomea Street
Project No. 93A-06-98

Scale: 1" = 60'
Date: August 2000
SHEET No. C-28 OF 29 SHEETS