


FED. ROAD DIST. NO.	STATE	FED. AID PROJ. NO.	FISCAL YEAR	SHEET NO.	TOTAL SHEETS
HAWAII	HAW.	STP-093-1(18)	2003	43	98

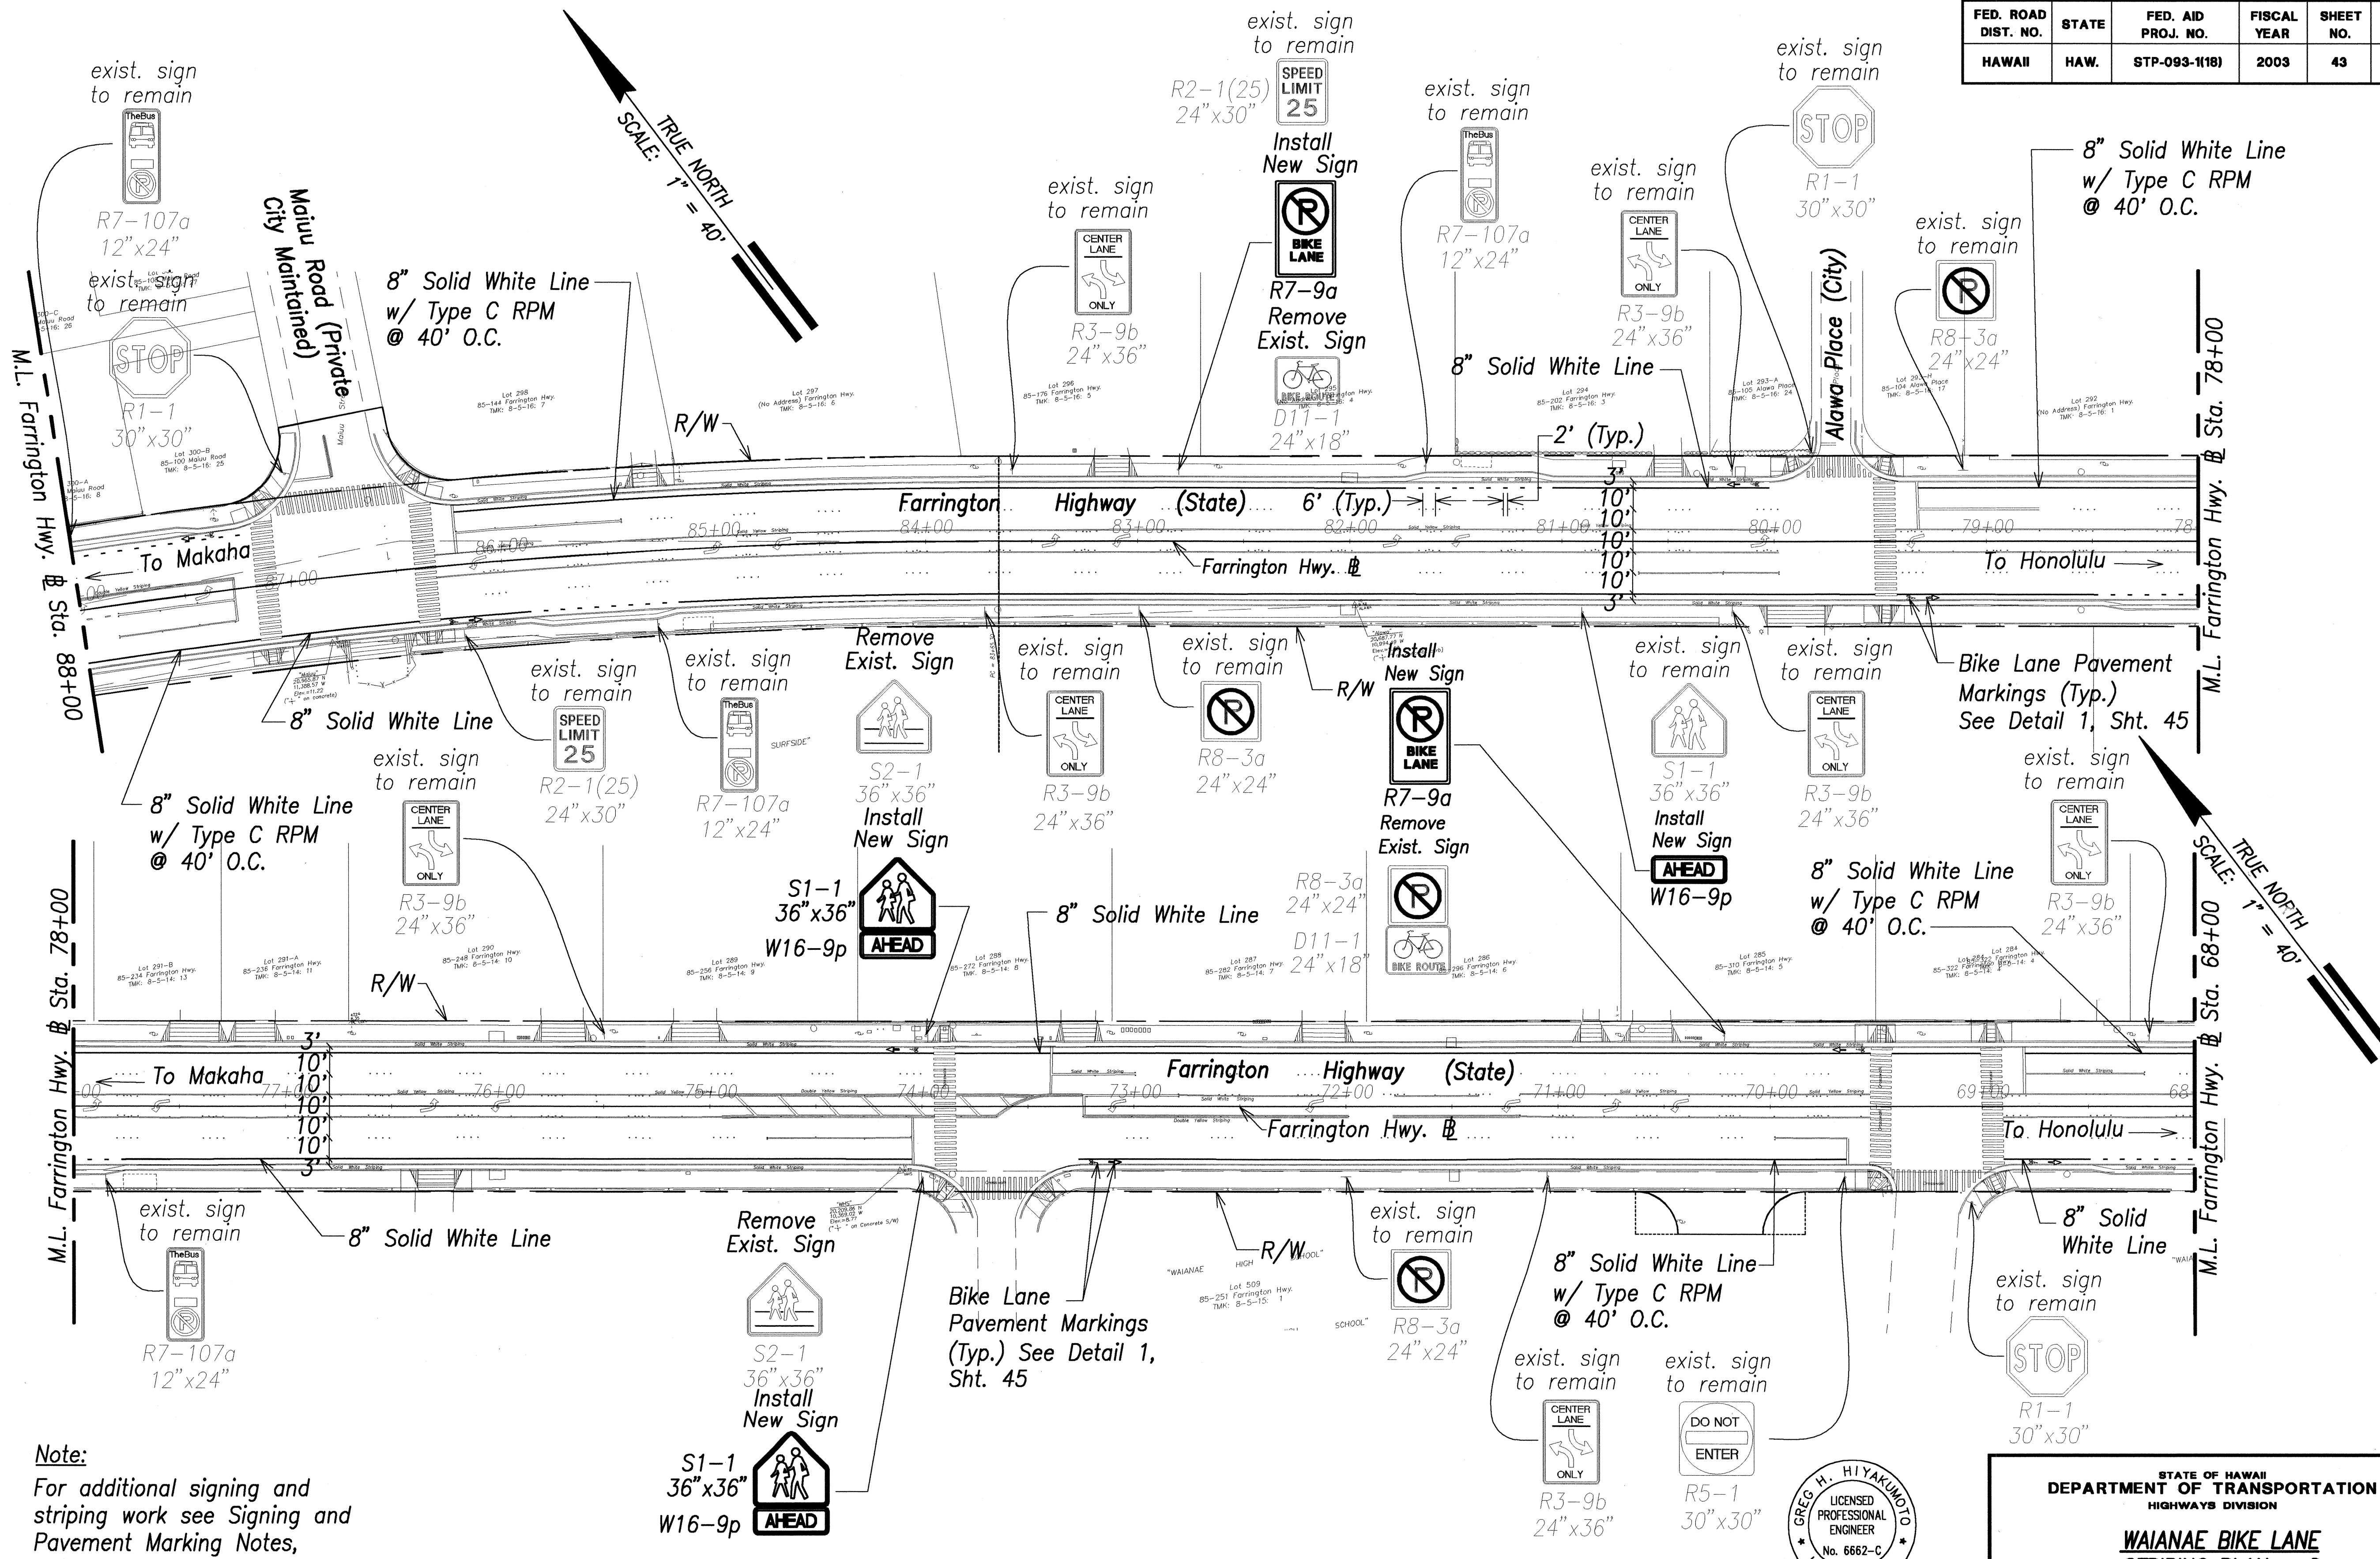

Note:
For additional signing and striping work see Signing and Pavement Marking Notes, Raised Marker Notes, and Signing Notes on Sheet No. 9.

DATE	_____
SURVEY PLOTTED BY	_____
DESIGNED BY	_____
TRACED BY	_____
NOTE BOOK	_____
QUANTITIES BY	_____
CHECKED BY	_____
No.	_____

THIS WORK WAS PREPARED BY ME
OR UNDER MY SUPERVISION.

Craig H. Hiyaikio
LICENSED PROFESSIONAL ENGINEER
No. 6662-C
HAWAII, U.S.A.

April 30, 2004
EXPIRATION DATE OF THE LICENSE

STATE OF HAWAII
DEPARTMENT OF TRANSPORTATION
HIGHWAYS DIVISION


**WAIANAE BIKE LANE
STRIPING PLAN - 2**

**FARRINGTON HIGHWAY SAFETY IMPROVEMENTS
NANAKULI TO MAKAHA**
F.A.I. Proj. No. STP-093-1(18)

Scale: 1"=40' Date: 04/23/03

SHEET No. 43 OF 98 SHEETS

FED. ROAD DIST. NO.	STATE	FED. AID PROJ. NO.	FISCAL YEAR	SHEET NO.	TOTAL SHEETS
HAWAII	HAW.	STP-093-1(18)	2003	44	98

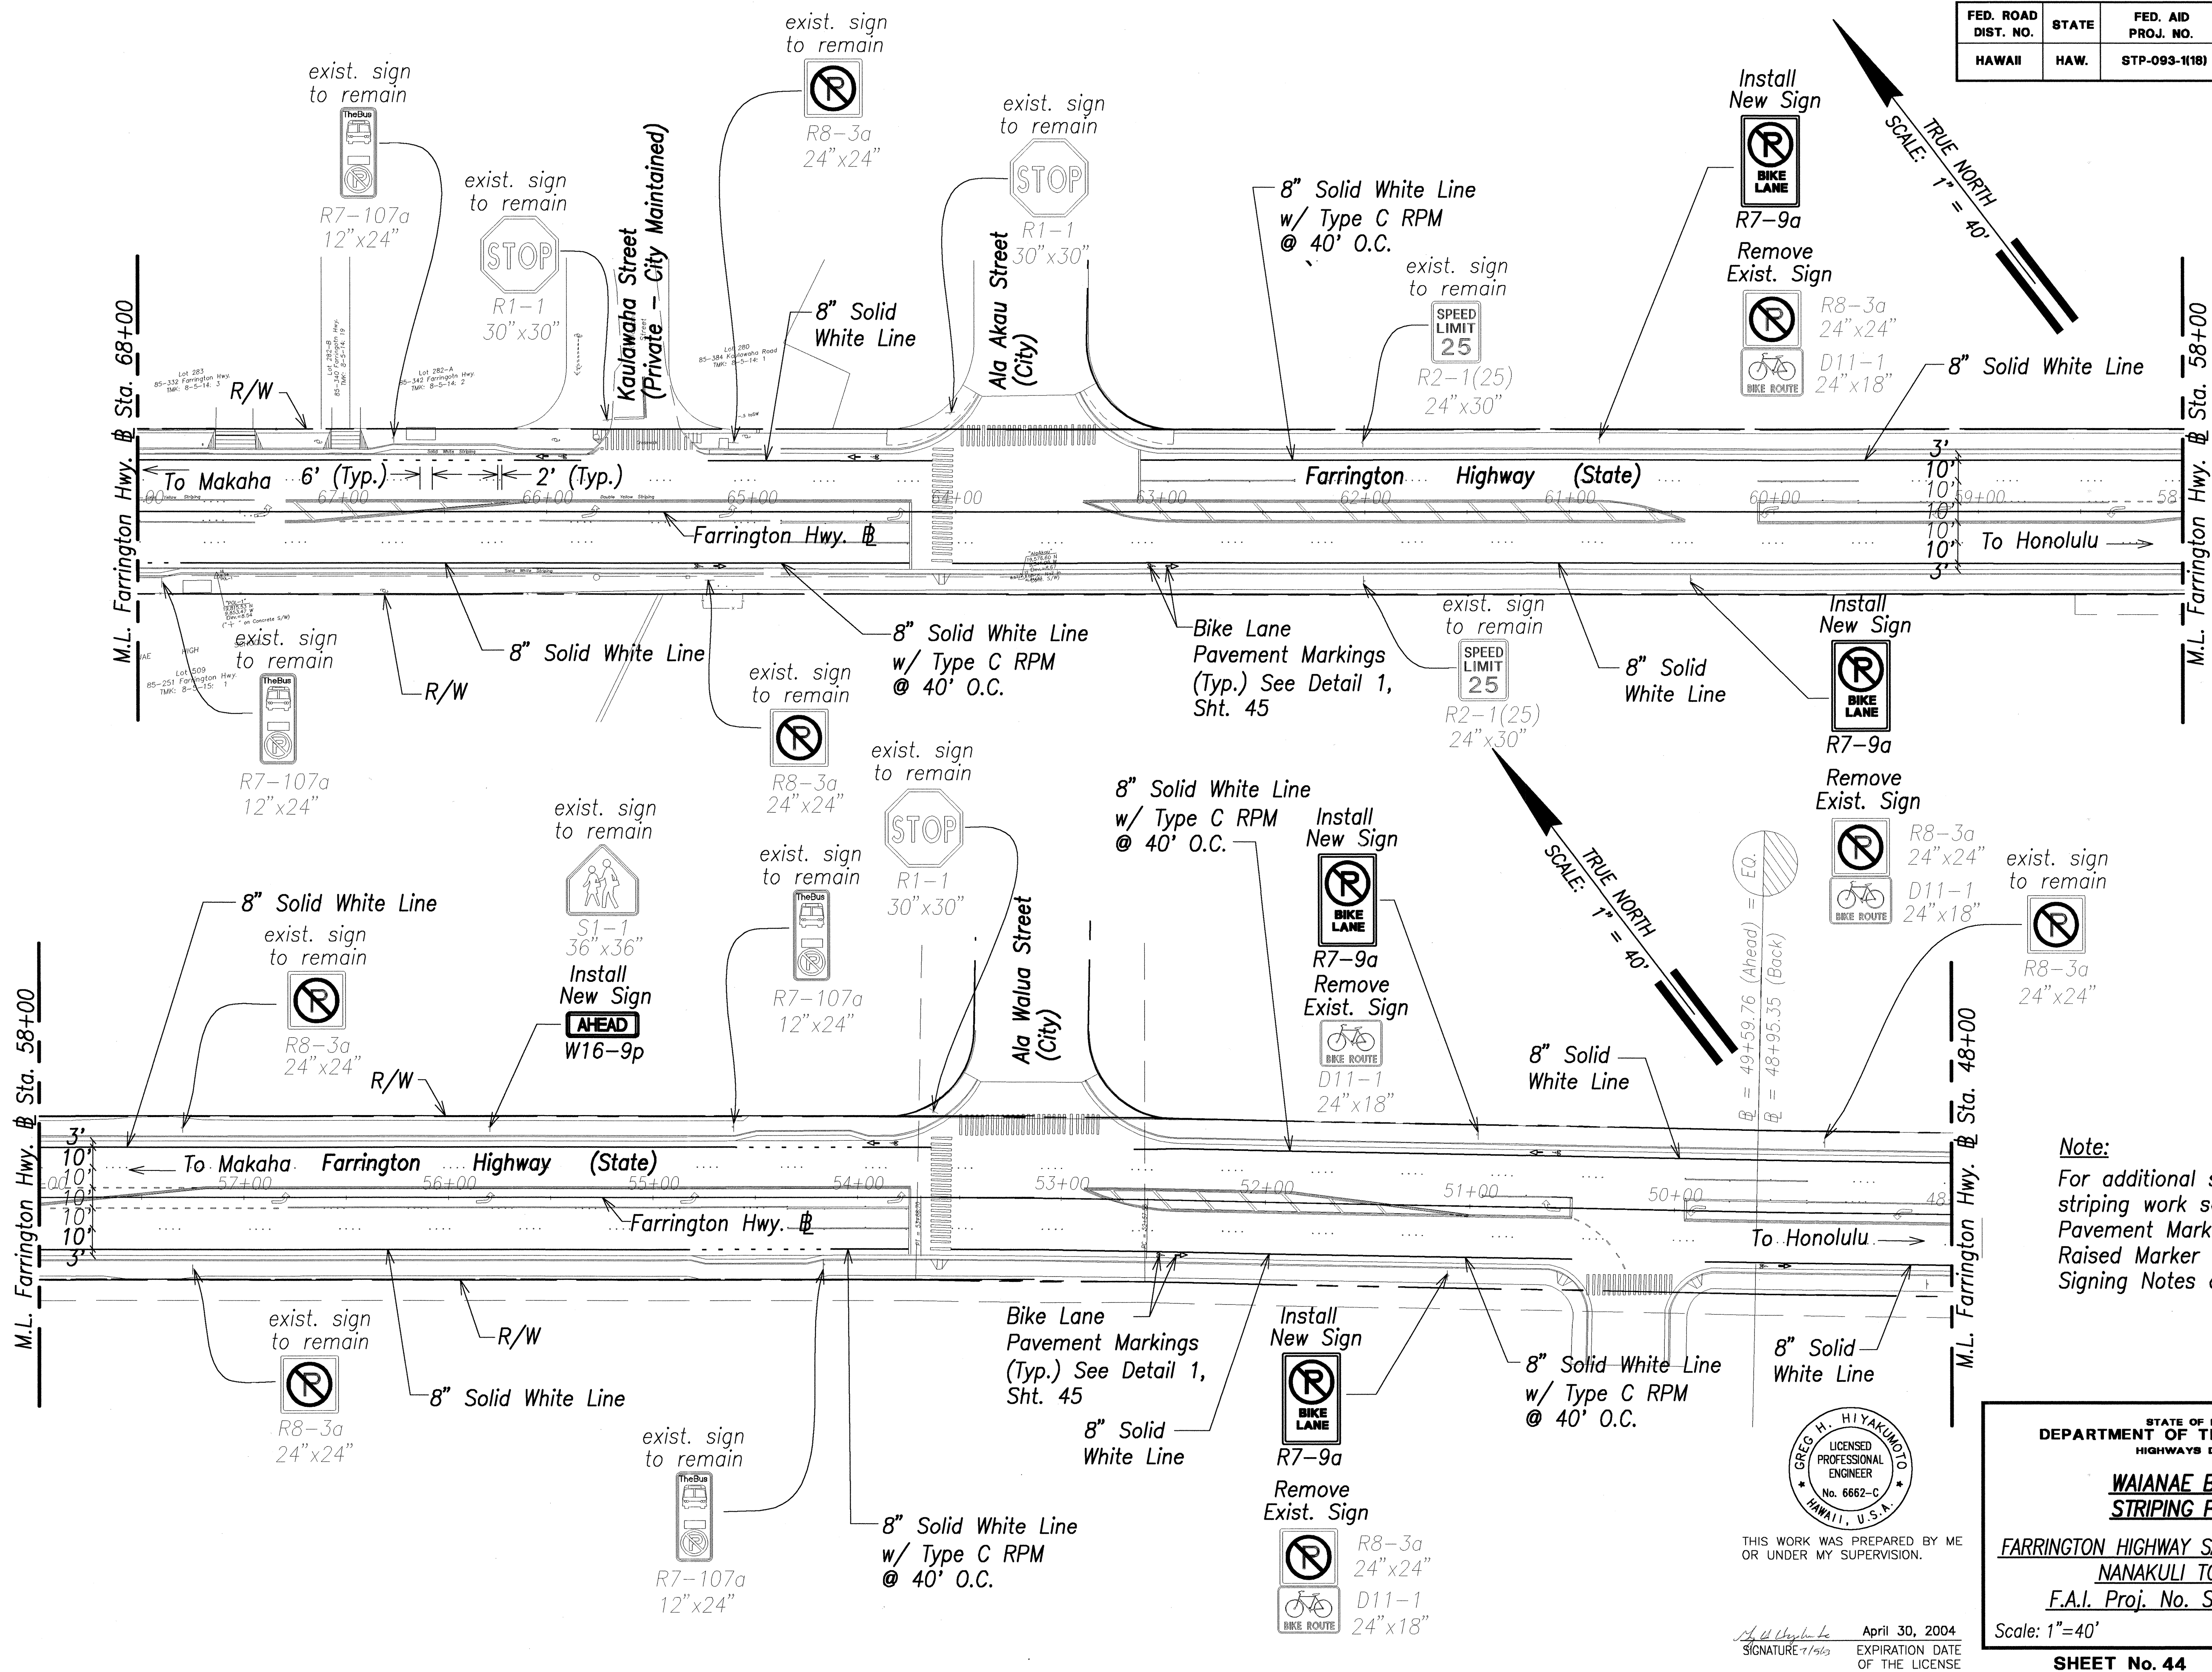

Note:
For additional signing and striping work see Signing and Pavement Marking Notes, Raised Marker Notes, and Signing Notes on Sheet No. 9.

SURVEY PLOTTED BY	DATE
DESIGNED BY	
TRACED BY	
NOTED BY	
QUANTITIES BY	
CHECKED BY	
NO.	



THIS WORK WAS PREPARED BY ME OR UNDER MY SUPERVISION.

SIGNATURE: *[Signature]* April 30, 2004
EXPIRATION DATE OF THE LICENSE

STATE OF HAWAII
DEPARTMENT OF TRANSPORTATION
HIGHWAYS DIVISION


**WAIANAE BIKE LANE
STRIPING PLAN - 3**

**FARRINGTON HIGHWAY SAFETY IMPROVEMENTS
NANAKULI TO MAKAHA**
F.A.I. Proj. No. STP-093-1(18)

Scale: 1"=40' Date: 04/23/03

SHEET No. 44 OF 98 SHEETS

FED. ROAD DIST. NO.	STATE	FED. AID PROJ. NO.	FISCAL YEAR	SHEET NO.	TOTAL SHEETS
HAWAII	HAW.	STP-093-1(18)	2003	45	98

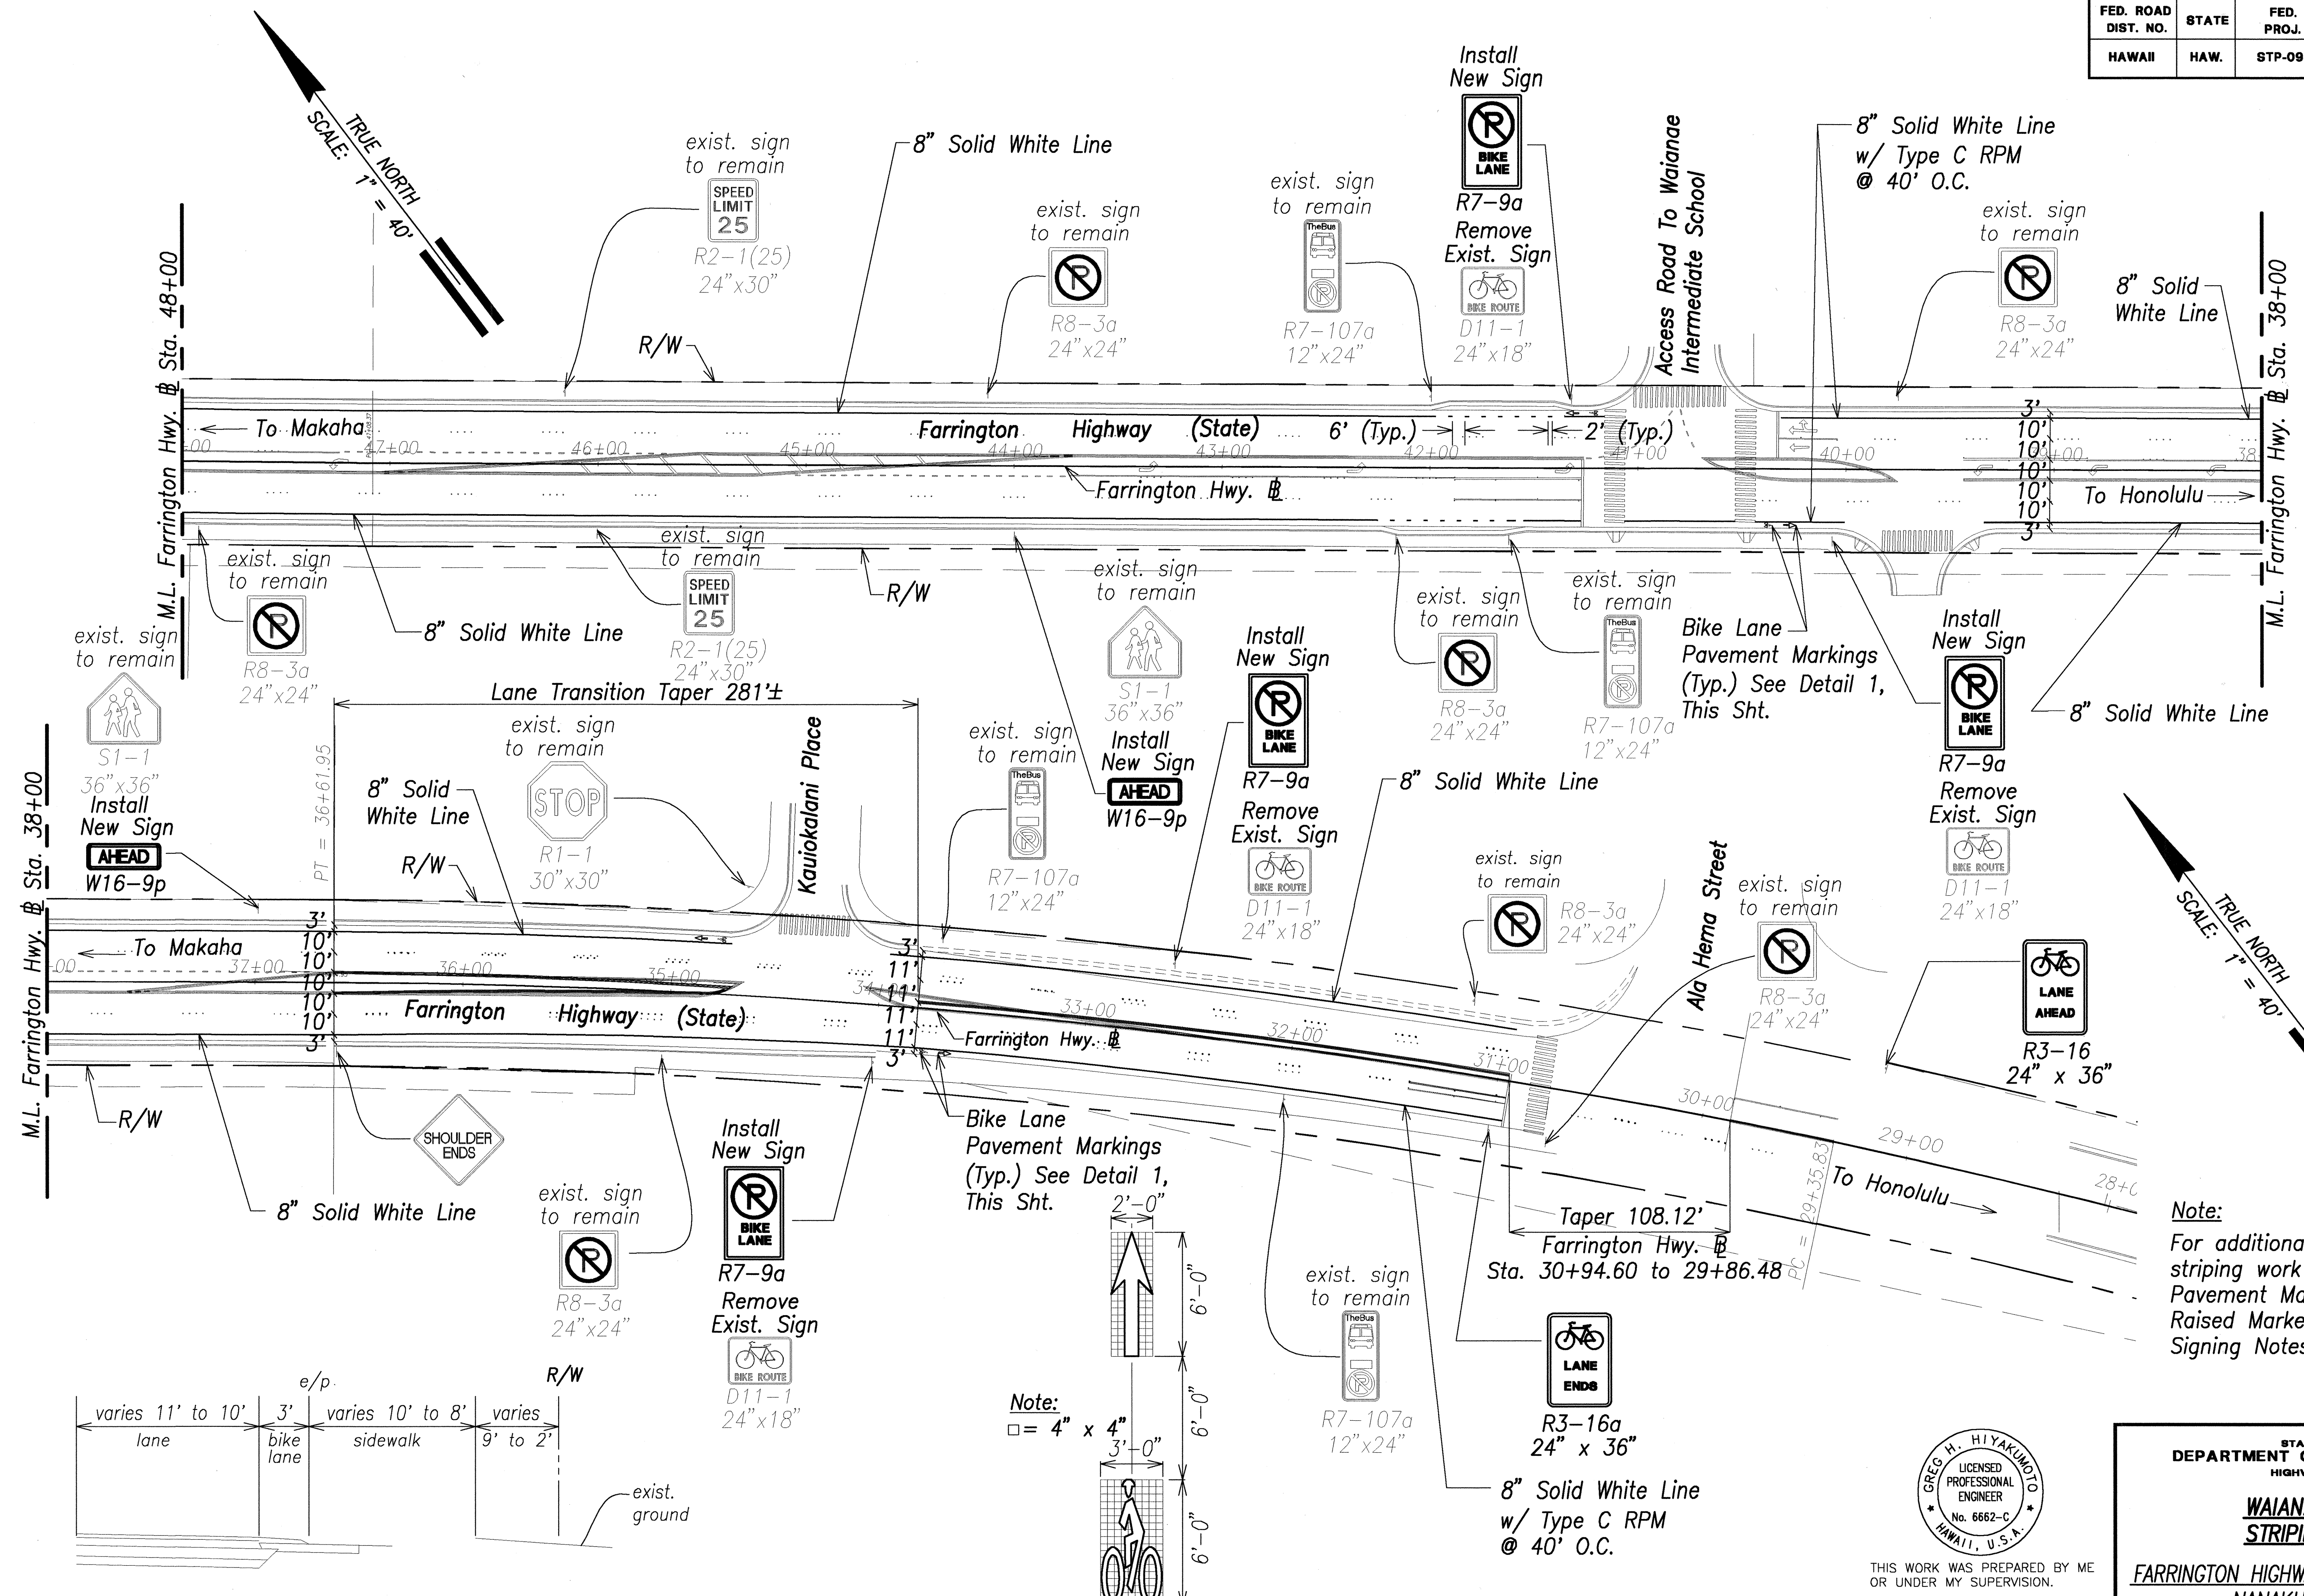

TYPICAL SECTION - BIKE LANE
SCALE: 1" = 5'

BIKE LANE PAVEMENT MARKINGS
Scale: 1/2" = 1'-0"

THIS WORK WAS PREPARED BY ME
 OR UNDER MY SUPERVISION.
 SIGNATURE: *Greg H. Hiyaok* April 30, 2004
 EXPIRATION DATE OF THE LICENSE

STATE OF HAWAII
 DEPARTMENT OF TRANSPORTATION
 HIGHWAYS DIVISION
**WAIANA E BIKE LANE
 STRIPING PLAN - 4**
FARRINGTON HIGHWAY SAFETY IMPROVEMENTS
NANAKULI TO MAKAHA
 F.A.I. Proj. No. STP-093-1(18)
 Scale: 1"=40' Date: 04/23/03
SHEET No. 45 OF 98 SHEETS

DESIGNED BY	DATE
DRAWN BY	
CHECKED BY	
NOTED BY	
QUANTITIES BY	
NO.	