




FED. ROAD DIST. NO.	STATE	FED. AID PROJ. NO.	FISCAL YEAR	SHEET NO.	TOTAL SHEETS
HAWAII	HAW.	BR-093-1(21)	2015	28	99

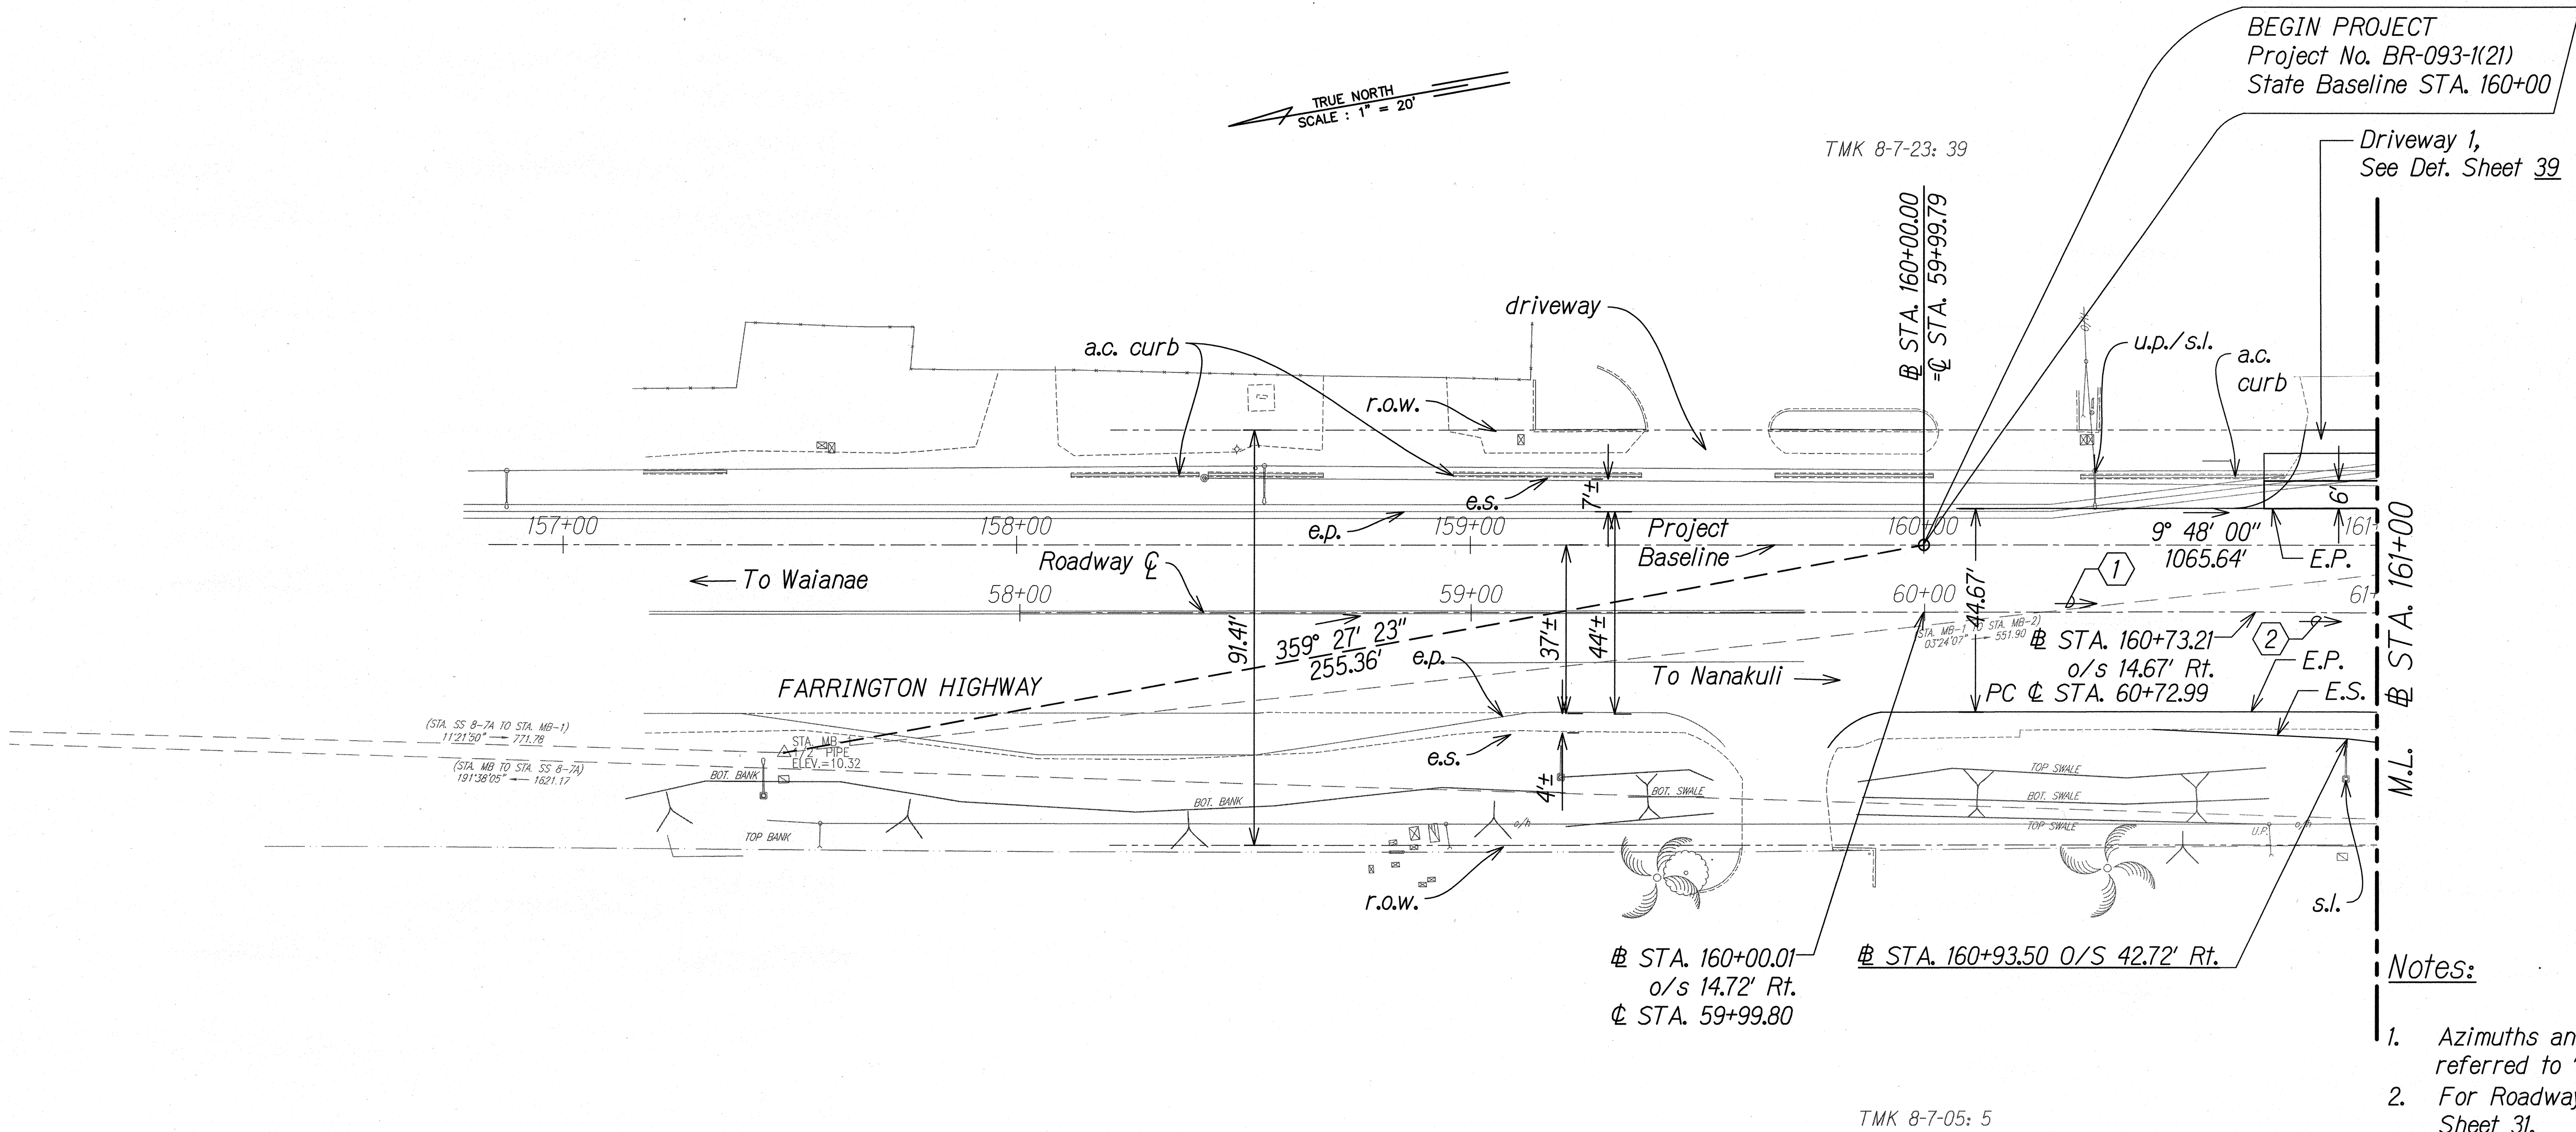

GRAPHICAL SCALE:

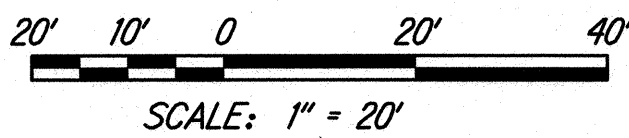

ROADWAY $\mathcal{C}$	1	2
AZIMUTH	9°45'45"	10°15'24"
DISTANCE	73.20'	45.82'

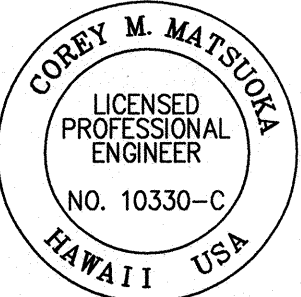

THIS WORK WAS PREPARED BY ME
OR UNDER MY SUPERVISION

Corey Matsuyoka
SIGNATURE

4/30/16
EXPIRATION
DATE OF THE
LICENSE


STATE OF HAWAII
DEPARTMENT OF TRANSPORTATION
HIGHWAYS DIVISION

ROADWAY PLAN



FARRINGTON HIGHWAY
Replacement of Maipalaoa Bridge
Federal Aid Project No. BR-093-1(21)

Scale: 1" = 20' Date: JUNE 2015
SHEET No. 1 OF 4 SHEETS


FED. ROAD DIST. NO.	STATE	FED. AID PROJ. NO.	FISCAL YEAR	SHEET NO.	TOTAL SHEETS
HAWAII	HAW.	BR-093-1(21)	2015	29	99

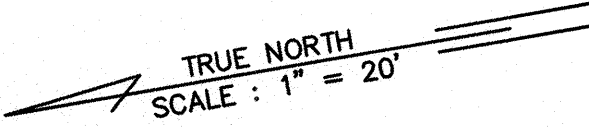

- Legend:**
- Construction Work Area Limits
- Notes:**
- Azimuths and Coordinates referred to "Paheehie New"
 - For Roadway ϕ Profile, See Sheet 31.

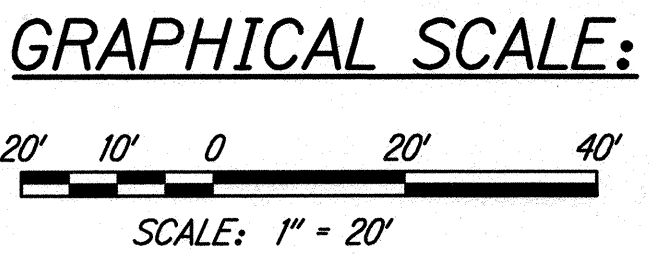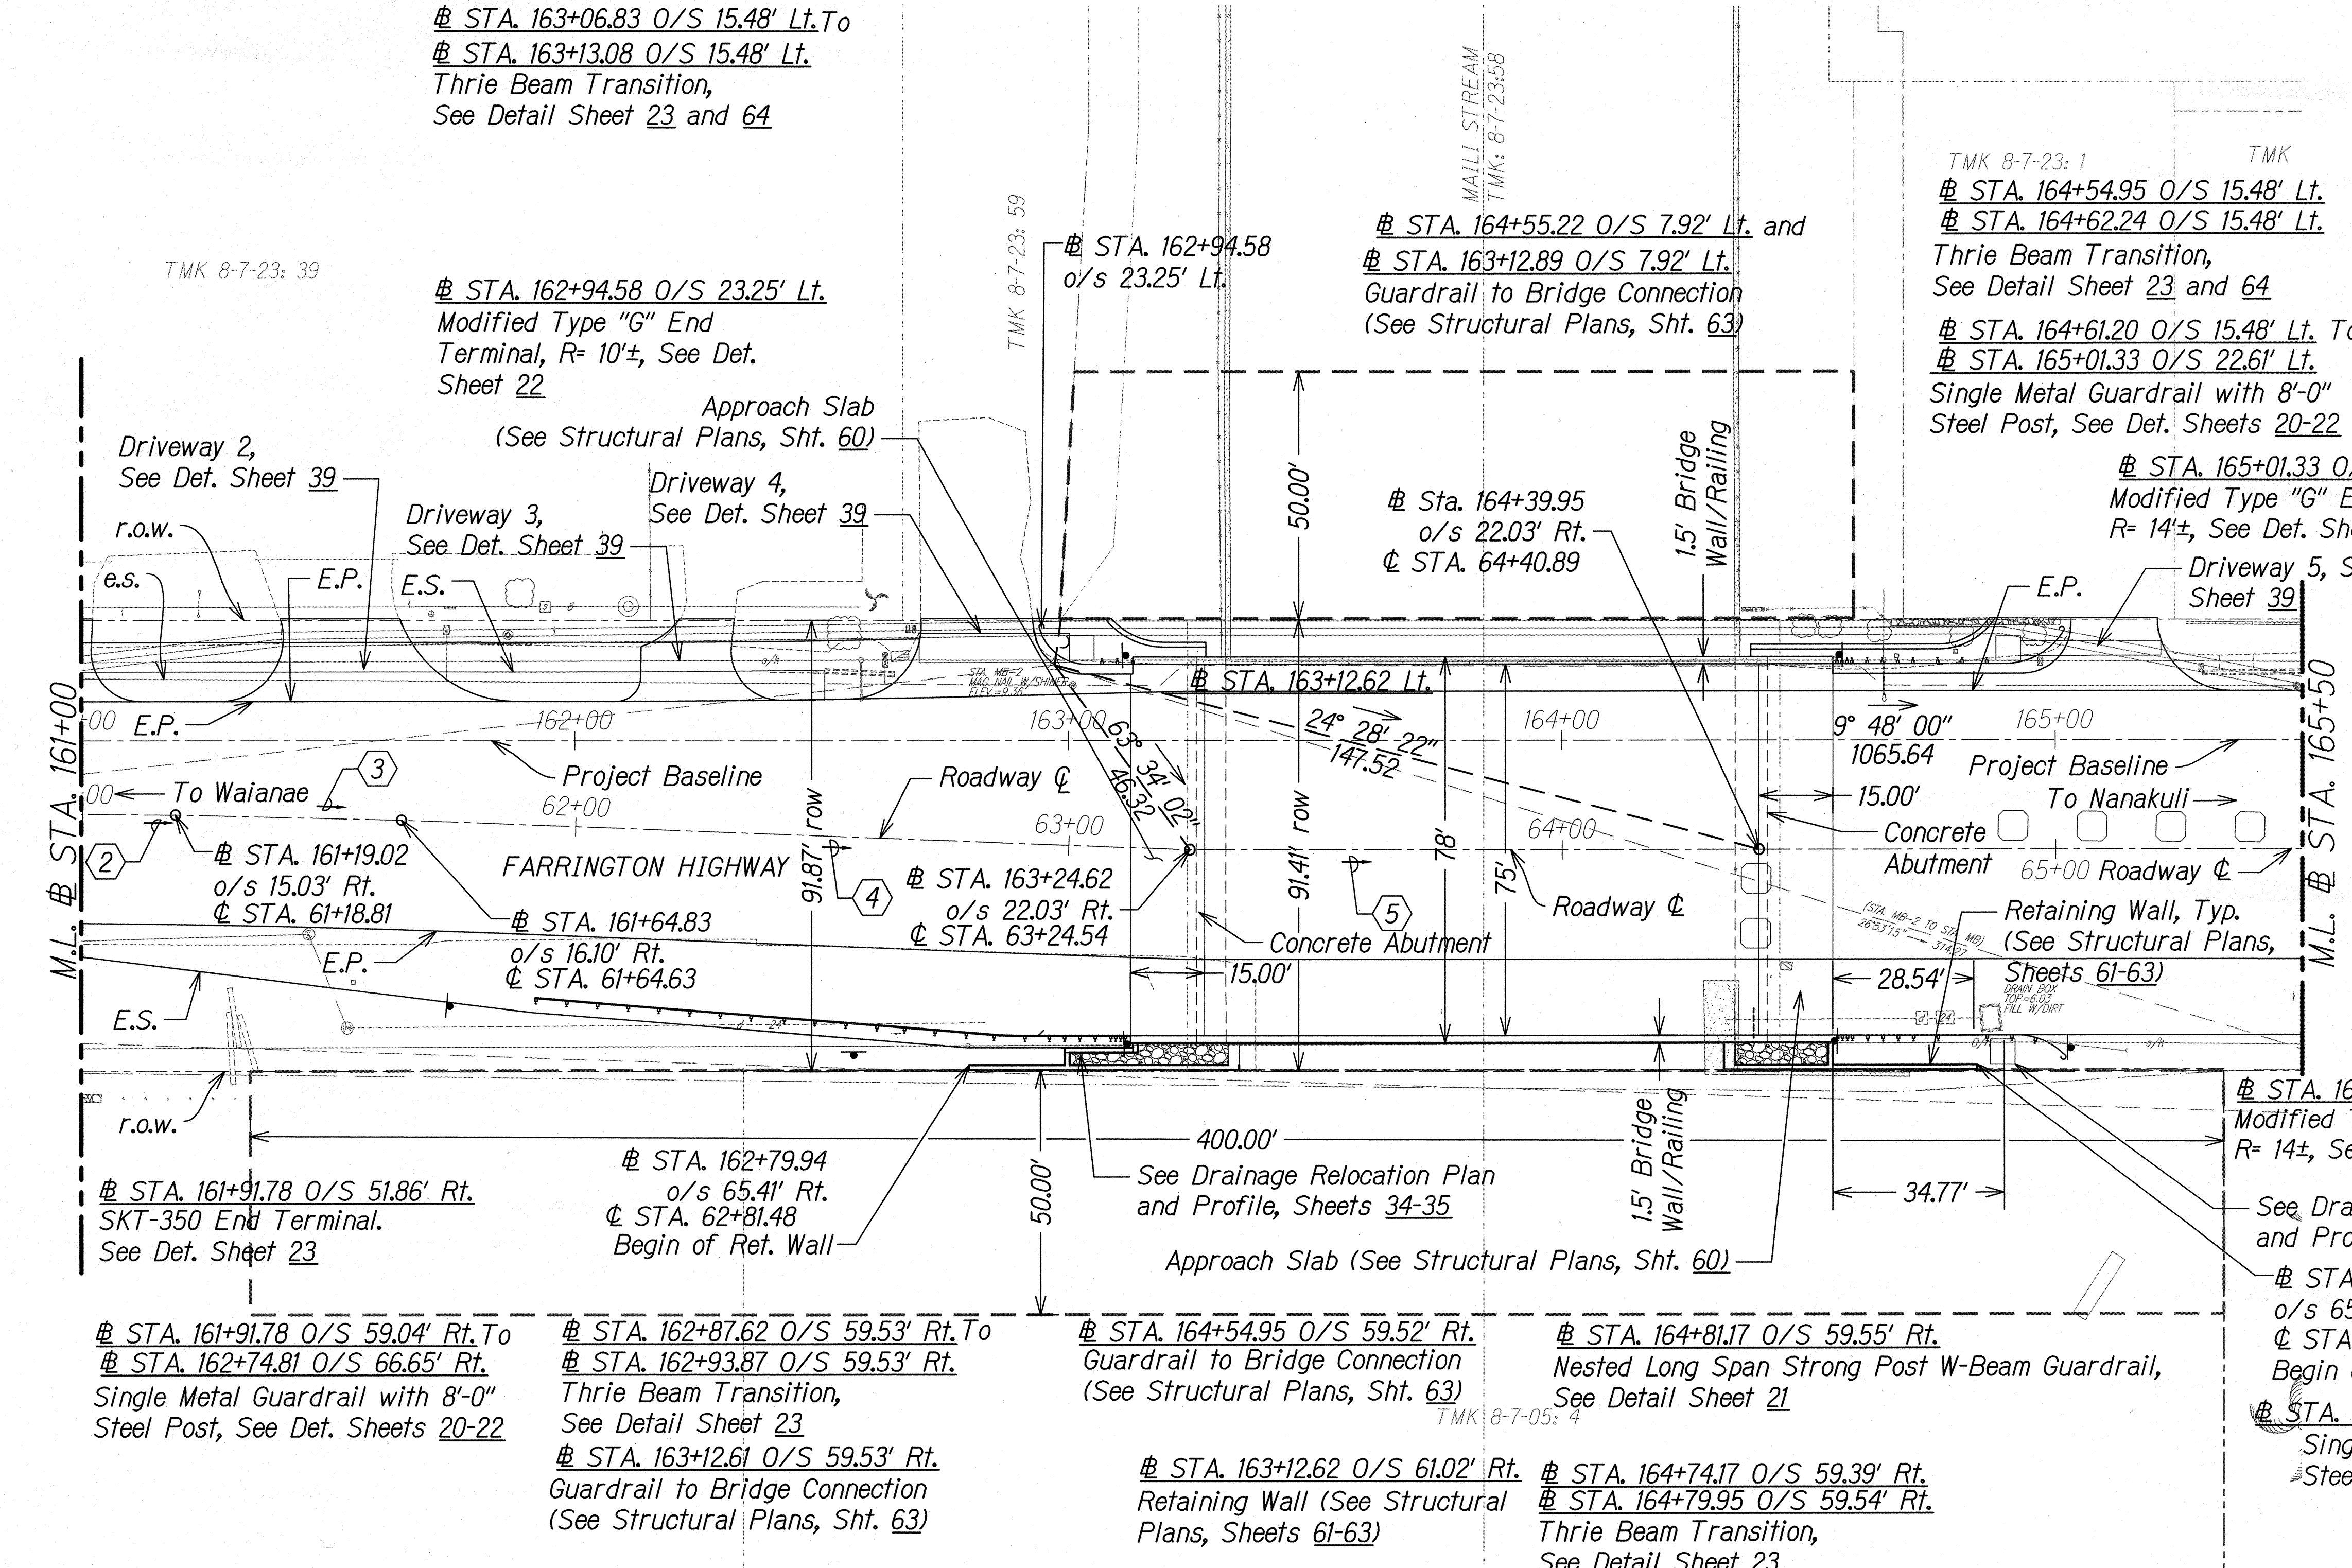

ROADWAY ϕ	2	3	4	5
AZIMUTH	10°15'24"	11°07'54"	11°55'30"	9°48'00"
DISTANCE	45.82'	45.82'	159.91'	276.00'

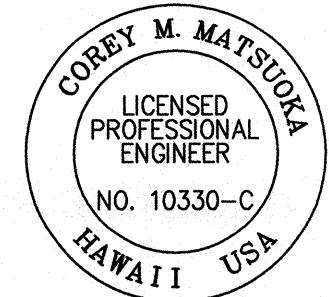

THIS WORK WAS PREPARED BY ME OR UNDER MY SUPERVISION

Corey Matsuda 4/30/16

SIGNATURE EXPIRATION DATE OF THE LICENSE

STATE OF HAWAII
DEPARTMENT OF TRANSPORTATION
HIGHWAYS DIVISION


ROADWAY PLAN

FARRINGTON HIGHWAY
Replacement of Maipalaoa Bridge
Federal Aid Project No. BR-093-1(21)


Scale: 1" = 20'
Date: JUNE 2015

SHEET No. 2 OF 4 SHEETS

FED. ROAD DIST. NO.	STATE	FED. AID PROJ. NO.	FISCAL YEAR	SHEET NO.	TOTAL SHEETS
HAWAII	HAW.	BR-093-1(21)	2015	30	99

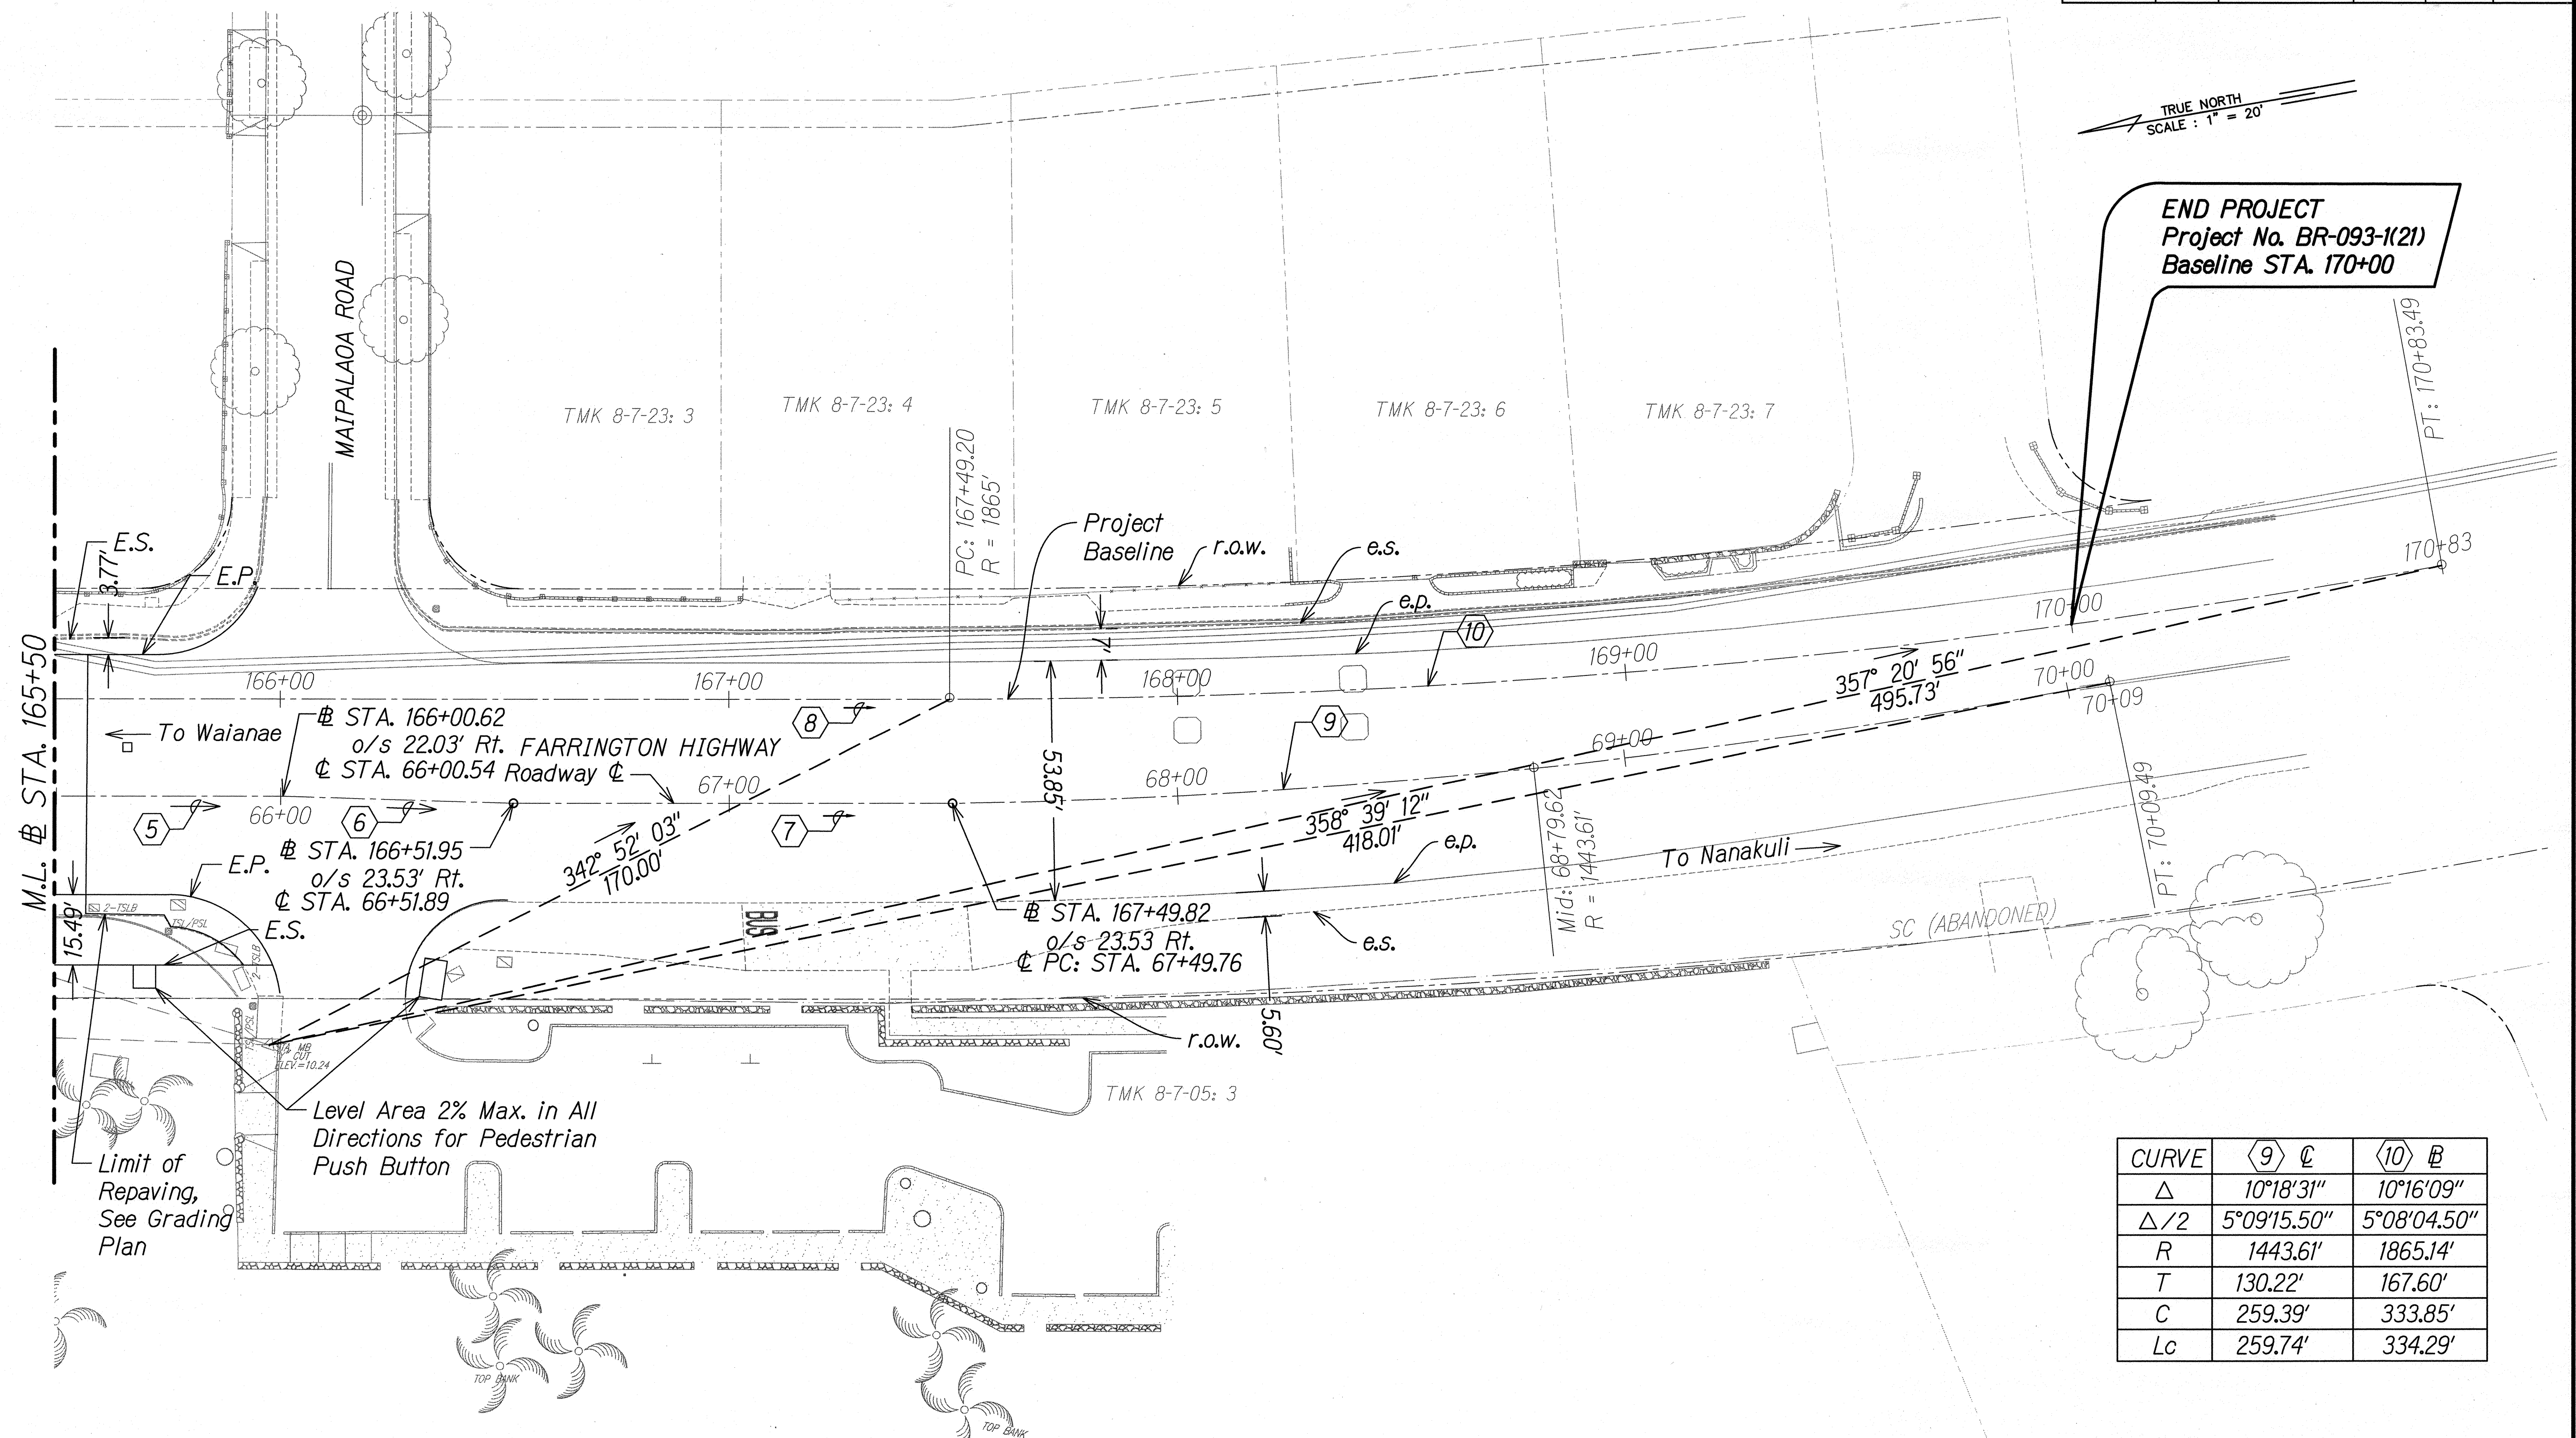

GRAPHICAL SCALE:

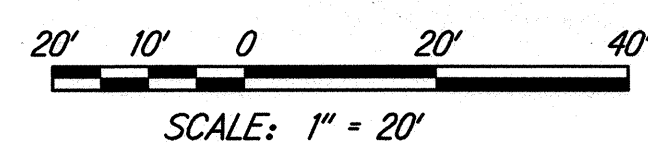


ROADWAY ϕ	5	6	7
AZIMUTH	9°48'00"	11°28'53"	11°07'54"
DISTANCE	276.00'	51.35'	97.87'

ROADWAY $\#$	8
AZIMUTH	9°48'00"
DISTANCE	1065.64'

Notes:

1. Azimuths and Coordinates referred to "Paheehie New"
2. For Roadway ϕ Profile, See Sheet 31.

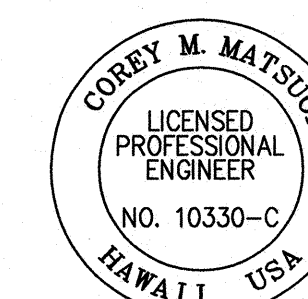

THIS WORK WAS PREPARED BY ME
OR UNDER MY SUPERVISION

Corey Matsuda
SIGNATURE

4/30/16
EXPIRATION
DATE OF THE
LICENSE


STATE OF HAWAII
DEPARTMENT OF TRANSPORTATION
HIGHWAYS DIVISION

ROADWAY PLAN

FARRINGTON HIGHWAY
Replacement of Maipalaoa Bridge
Federal Aid Project No. BR-093-1(21)

Scale: 1" = 20' Date: JUNE 2015
SHEET No. 3 OF 4 SHEETS



FED. ROAD DIST. NO.	STATE	FED. AID PROJ. NO.	FISCAL YEAR	SHEET NO.	TOTAL SHEETS
HAWAII	HAW.	BR-093-1(21)	2015	31	99

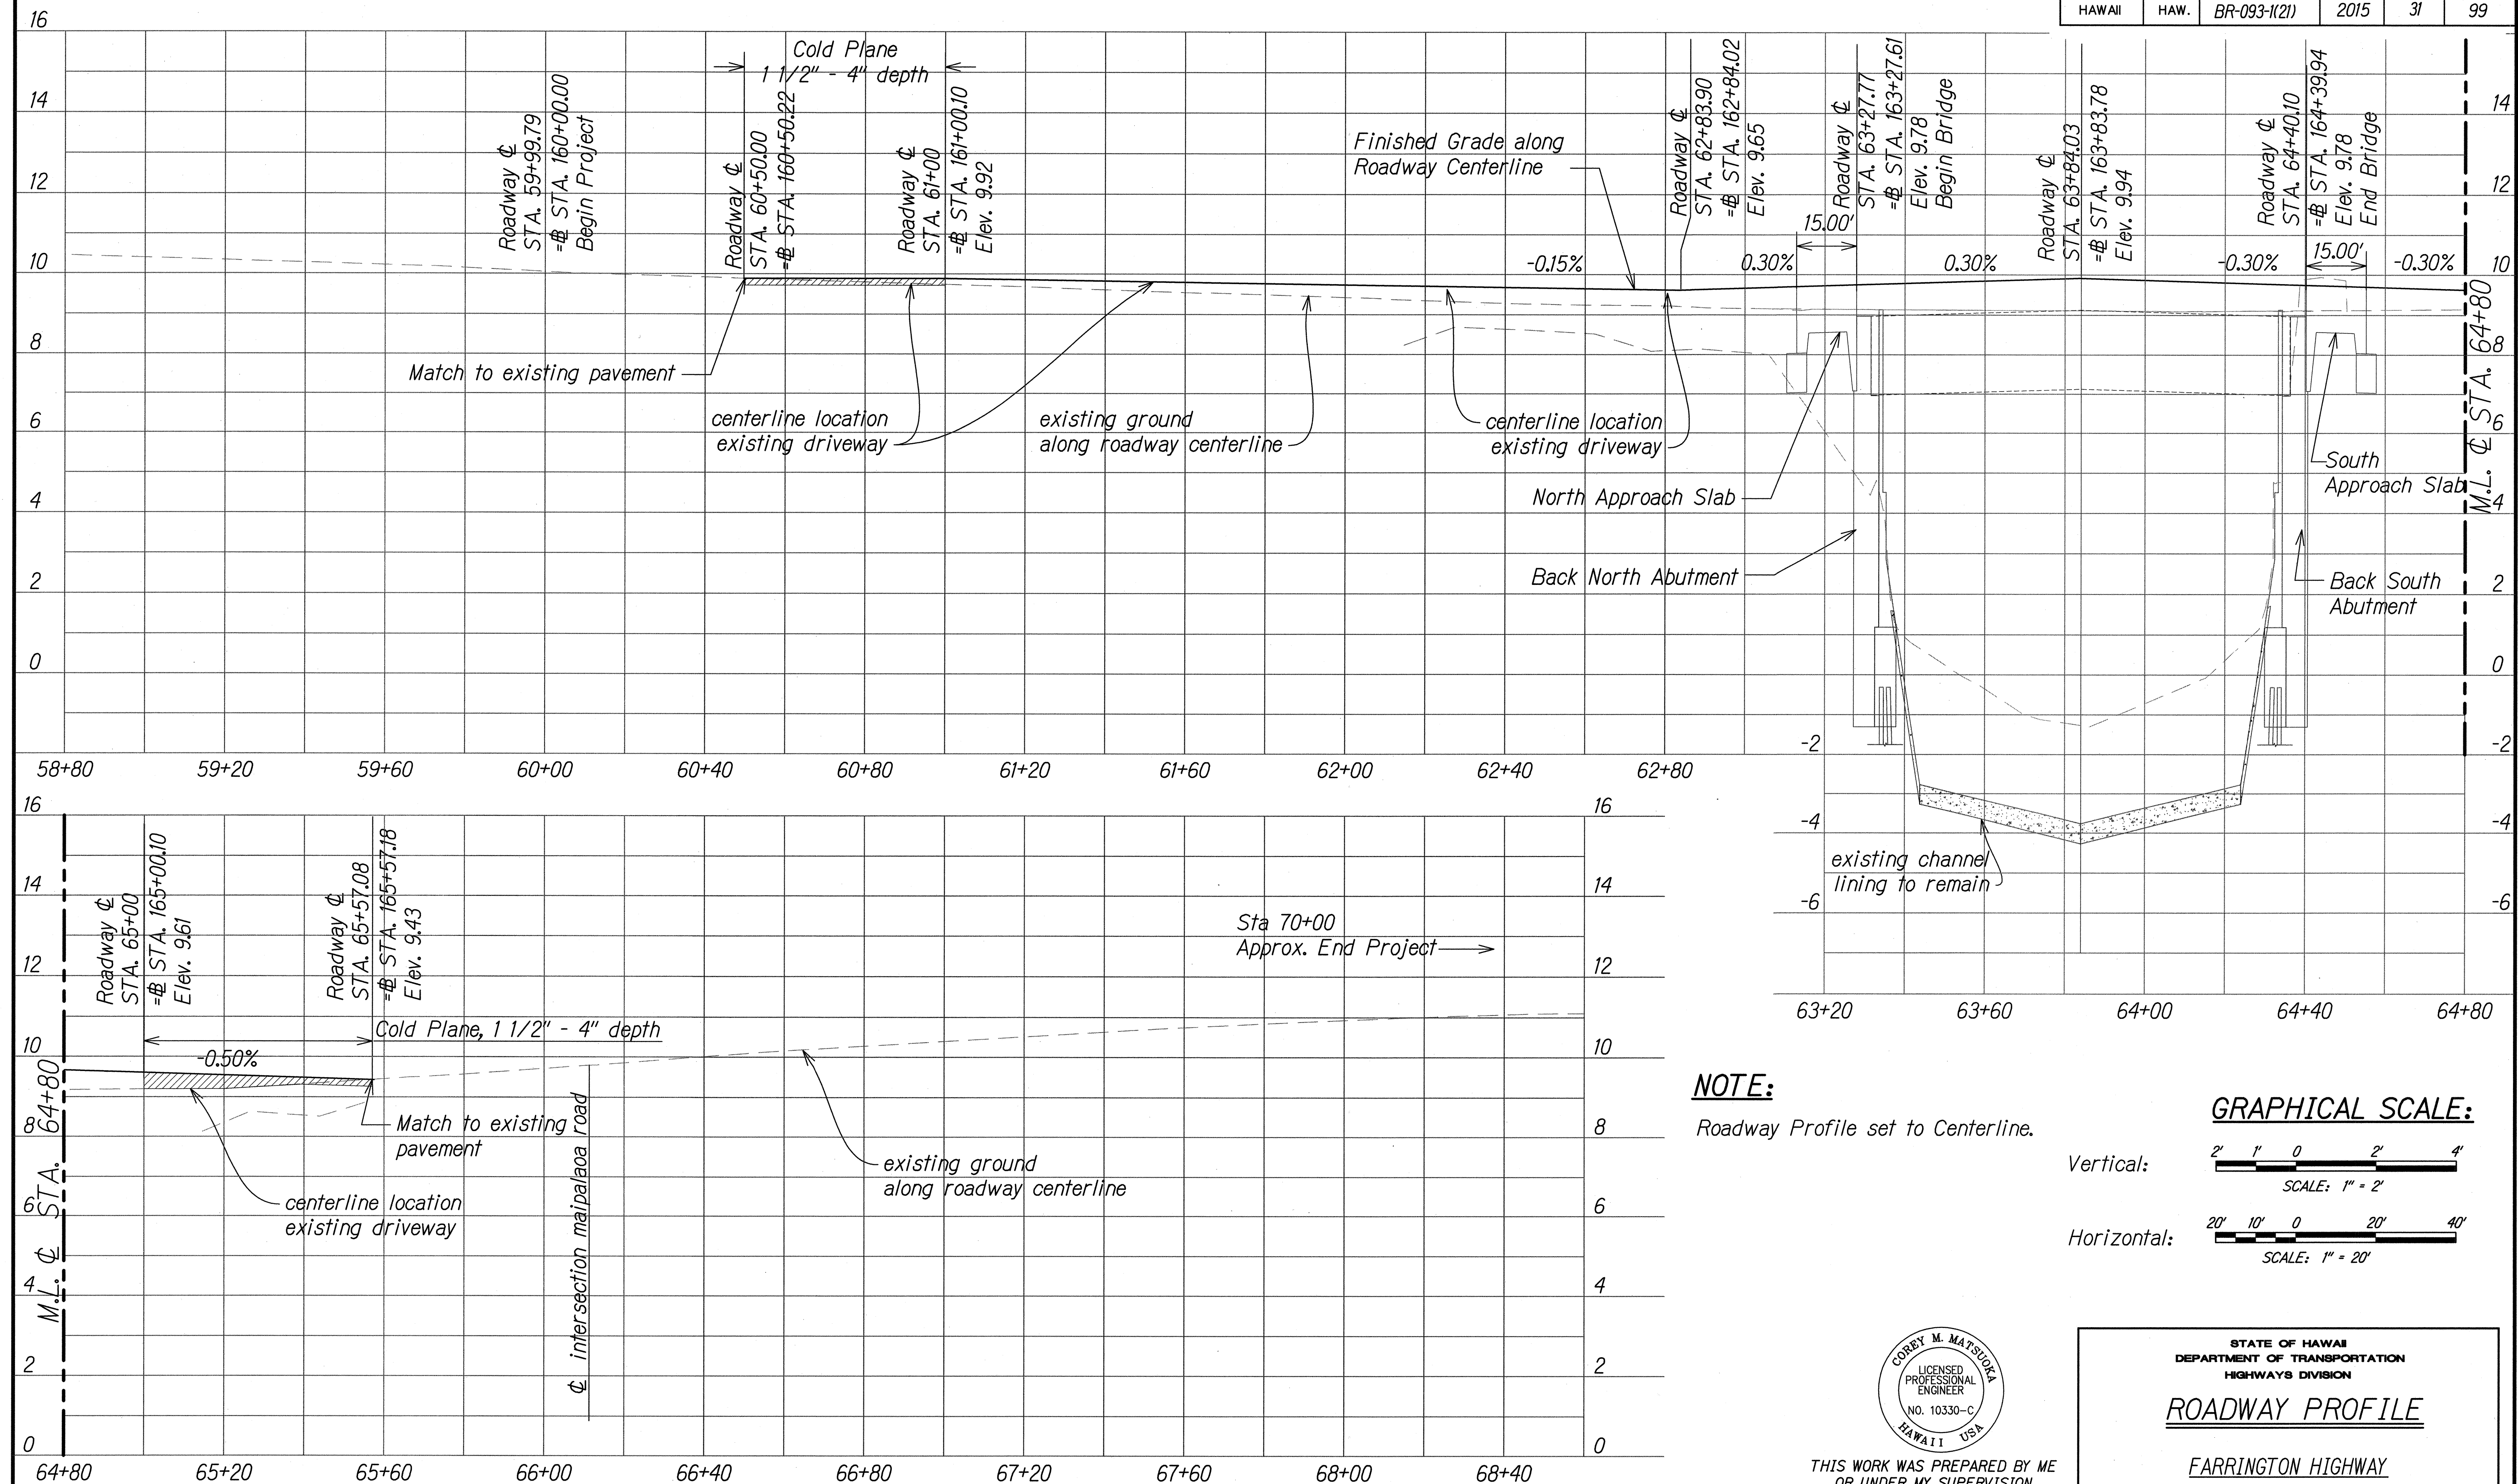

NOTE:

Roadway Profile set to Centerline.

GRAPHICAL SCALE:

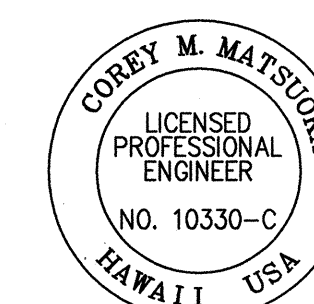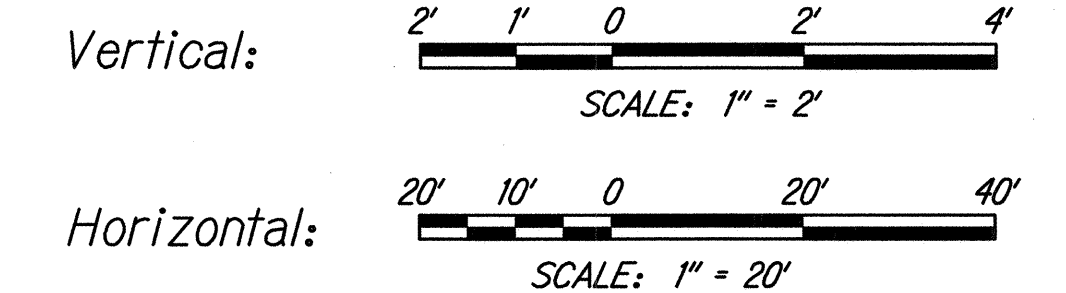

THIS WORK WAS PREPARED BY ME OR UNDER MY SUPERVISION

Corey Matsuda 4/30/16
SIGNATURE EXPIRATION DATE OF THE LICENSE

STATE OF HAWAII
DEPARTMENT OF TRANSPORTATION
HIGHWAYS DIVISION

ROADWAY PROFILE

FARRINGTON HIGHWAY
Replacement of Maipalaoa Bridge
Federal Aid Project No. BR-093-1(21)

Scale: AS NOTED Date: JUNE 2015
SHEET No. 4 OF 4 SHEETS