


FED. ROAD DIST. NO.	STATE	PROJ. NO.	FISCAL YEAR	SHEET NO.	TOTAL SHEETS
HAWAII	HAW.	93A-01-06M	2010	24	36

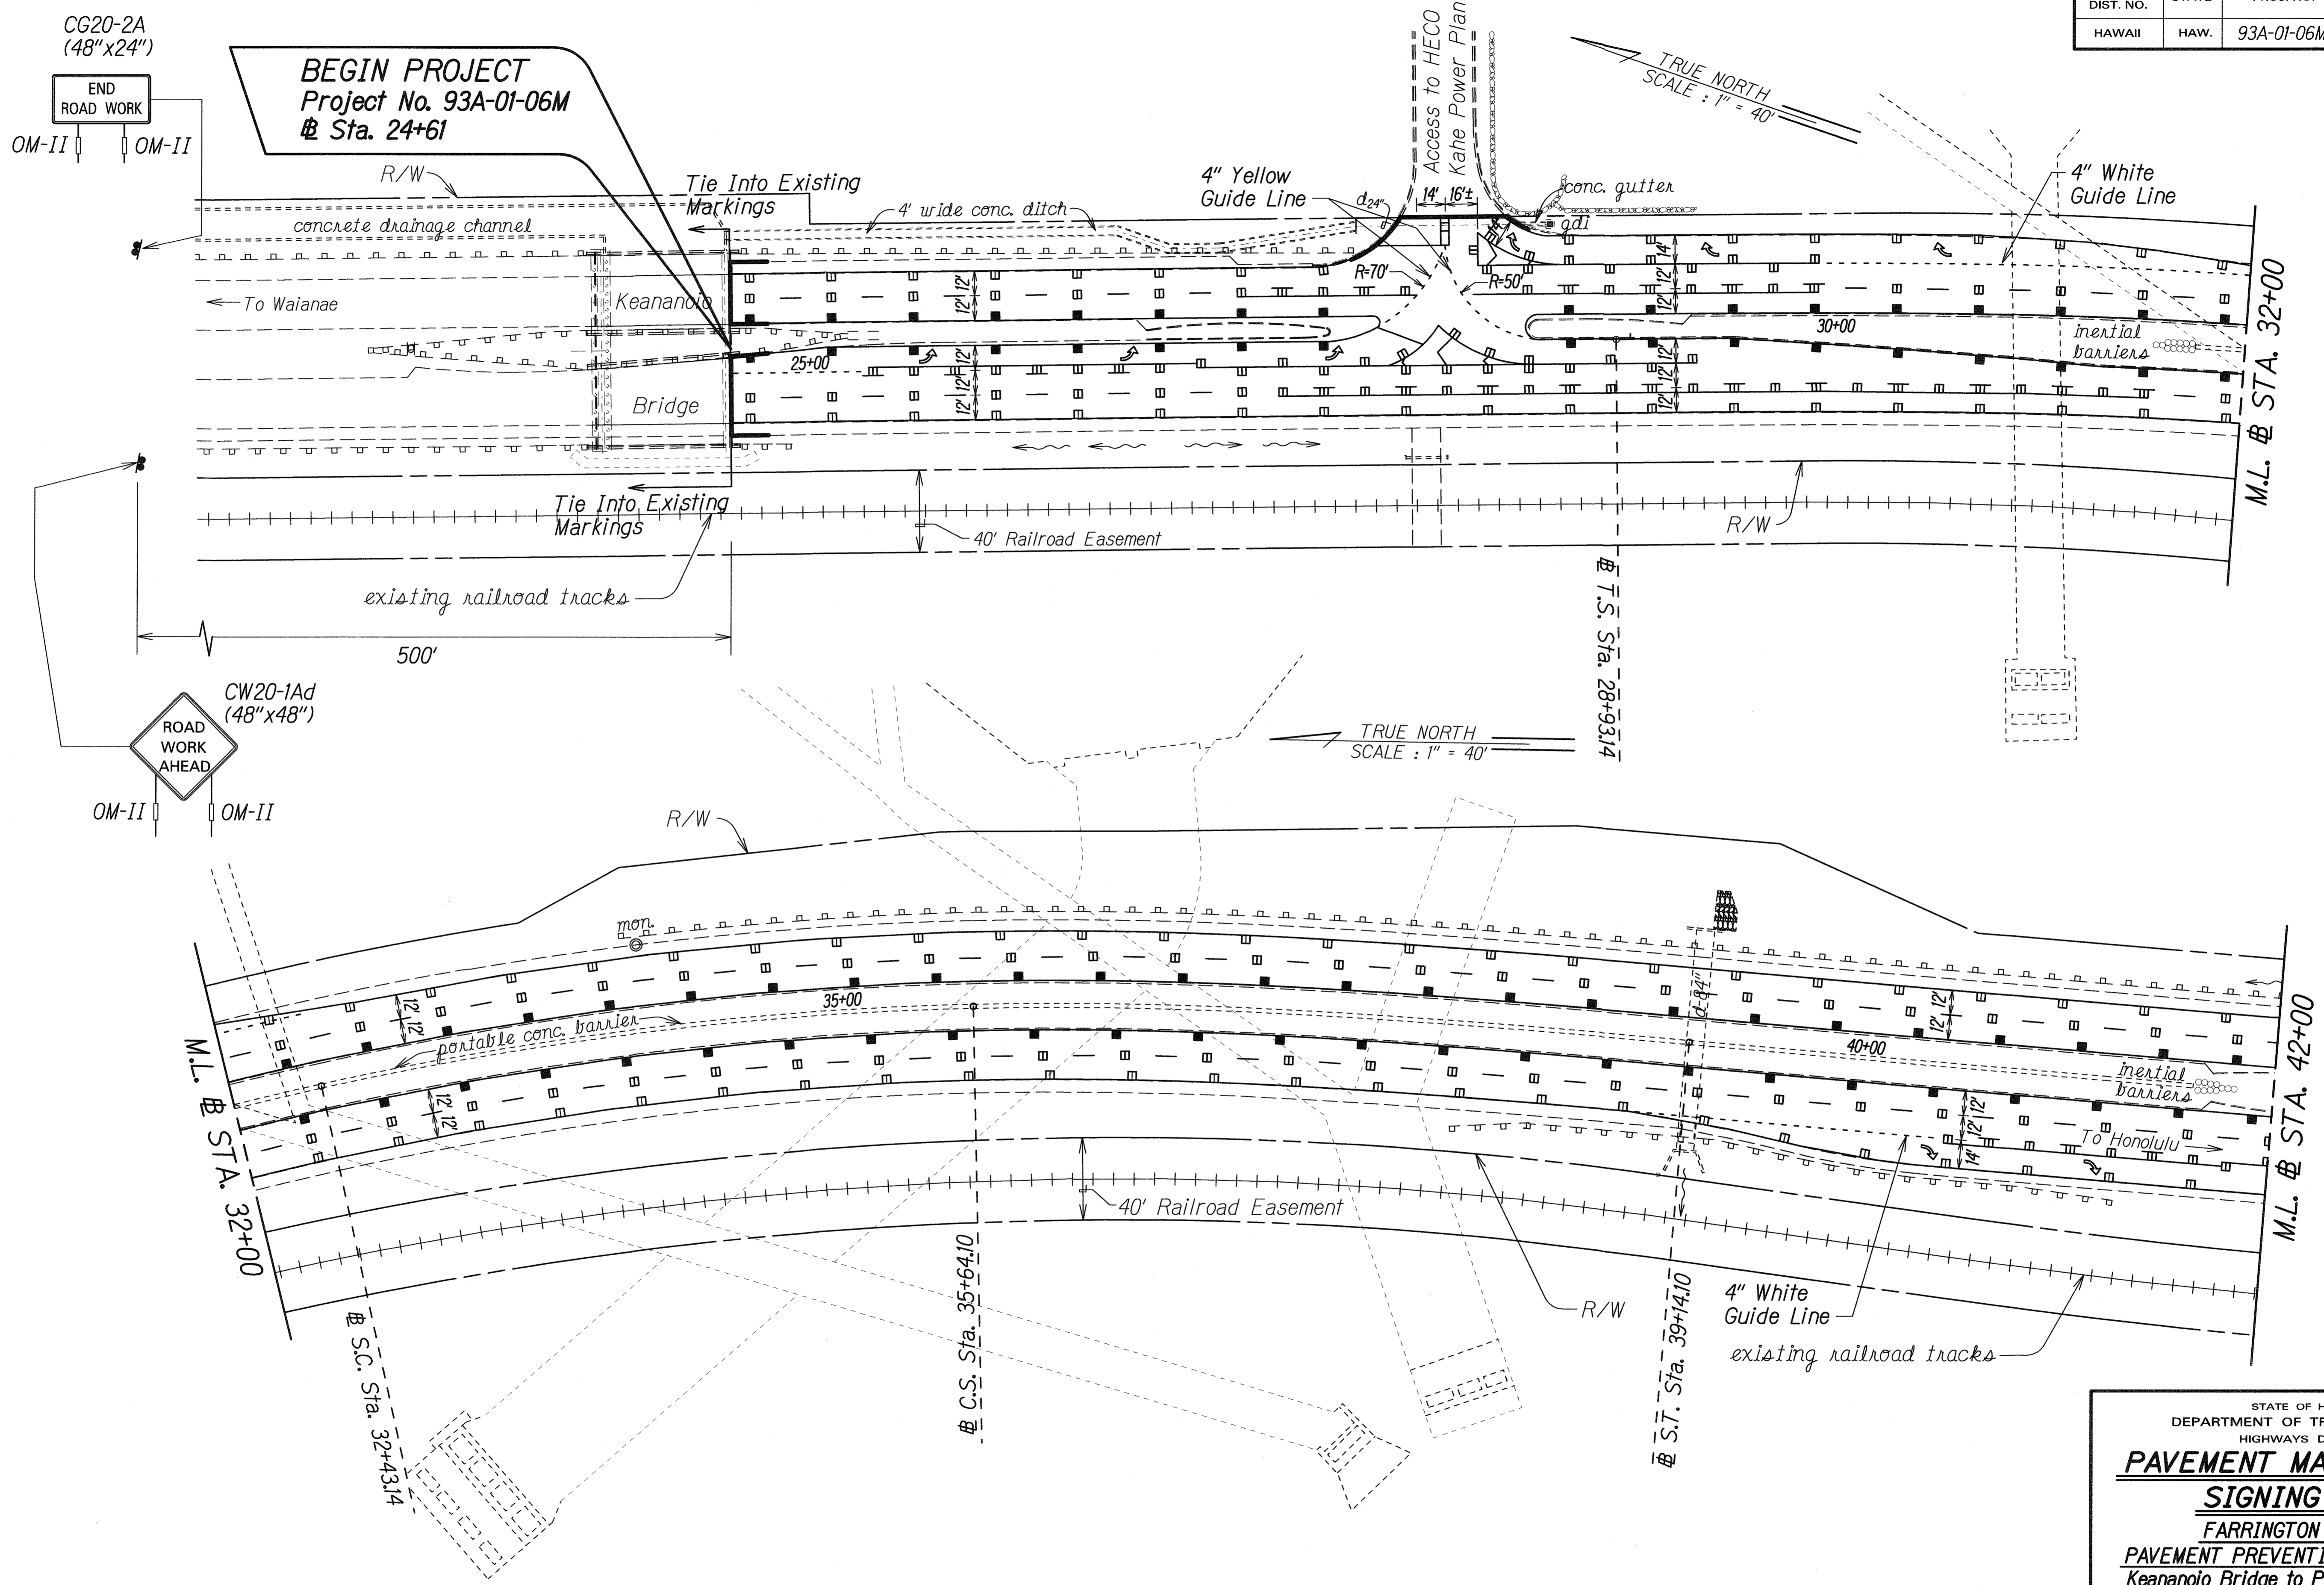

ORIGINAL PLAN	DATE
SURVEY PLOTTED BY	
DESIGNED BY	
TRACED BY	
NOTED BY	
QUANTITIES BY	
CHECKED BY	

STATE OF HAWAII
DEPARTMENT OF TRANSPORTATION
HIGHWAYS DIVISION


**PAVEMENT MARKING AND
SIGNING PLAN**

FARRINGTON HIGHWAY
PAVEMENT PREVENTIVE MAINTENANCE
Keananō Bridge to Palailai Interchange
Project No. 93A-01-06M

Scale: 1" = 40' Date: March, 2010

SHEET No. T2 OF 14 SHEETS

FED. ROAD DIST. NO.	STATE	PROJ. NO.	FISCAL YEAR	SHEET NO.	TOTAL SHEETS
HAWAII	HAW.	93A-01-06M	2010	25	36

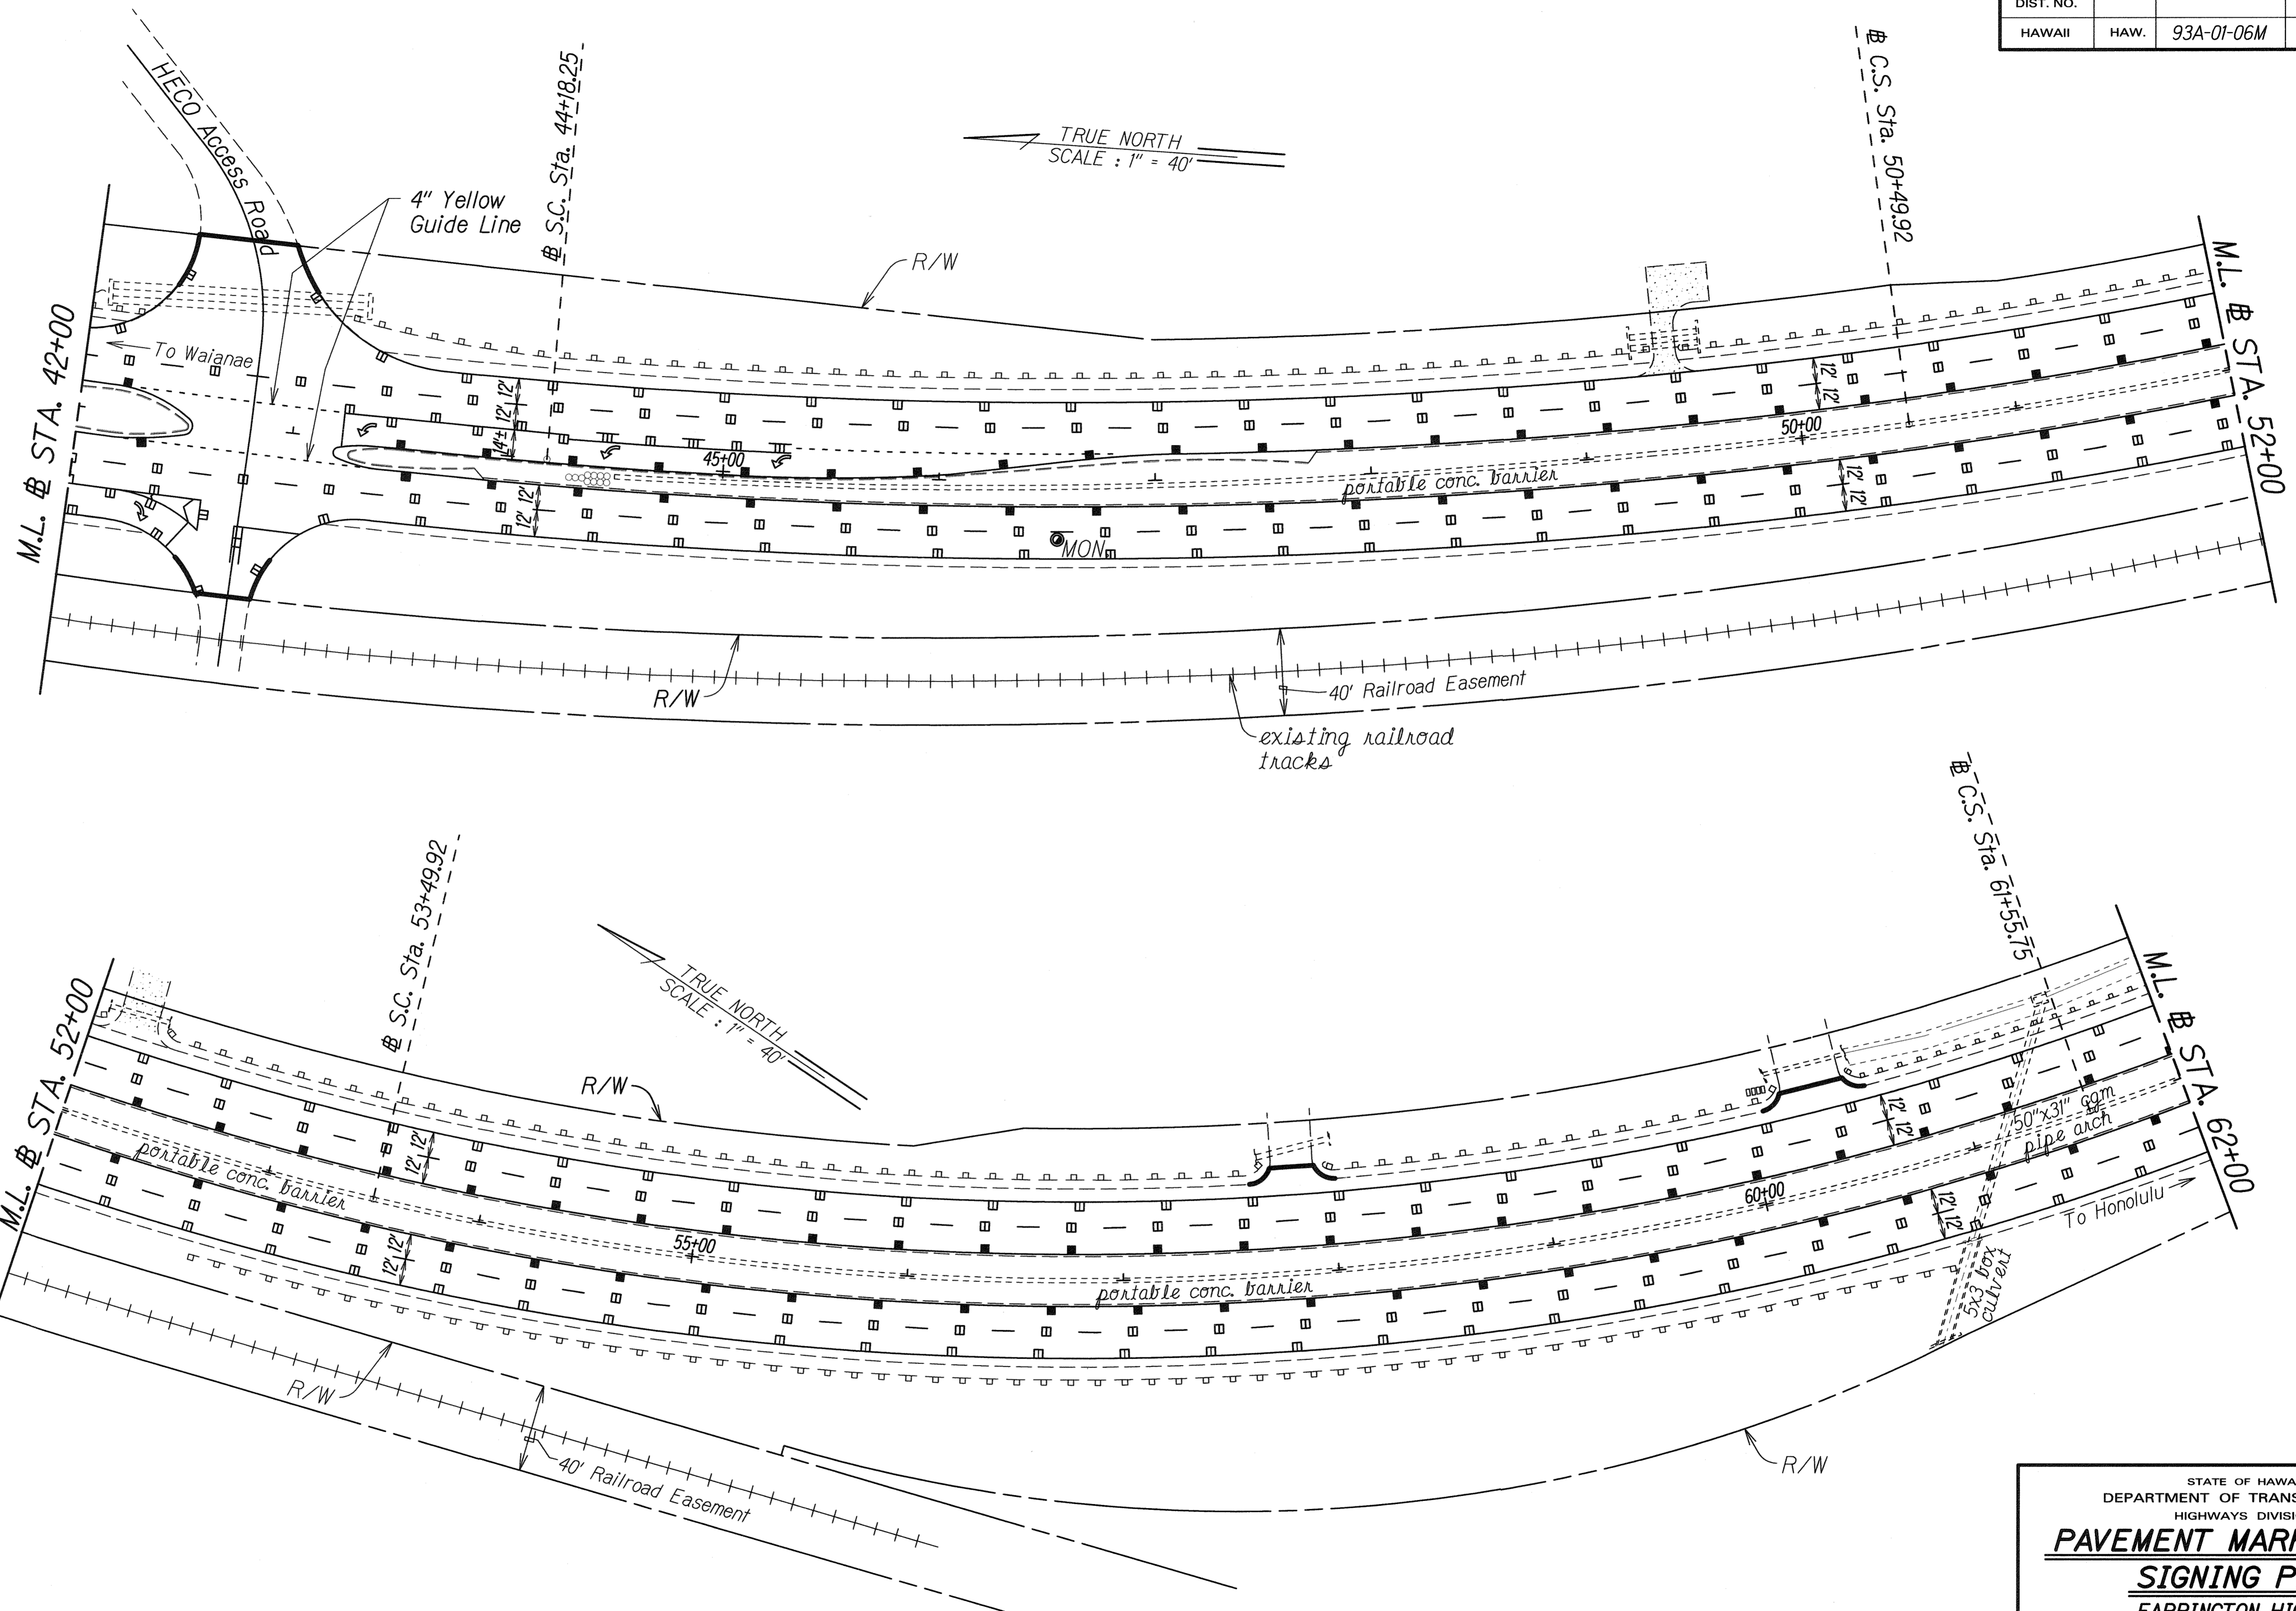

ORIGINAL PLAN	DATE
SURVEY PLOTTED BY	
TRACED BY	
DESIGNED BY	
QUANTITIES BY	
CHECKED BY	

KEY:

- ① Remove Exist. Sign(s) & Post(s) & Install New Sign(s) w/Post(s)
- ② Install New Sign(s) w/Post(s)

STATE OF HAWAII
DEPARTMENT OF TRANSPORTATION
HIGHWAYS DIVISION



**PAVEMENT MARKING AND
SIGNING PLAN**

FARRINGTON HIGHWAY
PAVEMENT PREVENTIVE MAINTENANCE
Keanoio Bridge to Palailai Interchange
Project No. 93A-01-06M

Scale: 1" = 40' Date: March, 2010

SHEET No. 25 OF 14 SHEETS

FED. ROAD DIST. NO.	STATE	PROJ. NO.	FISCAL YEAR	SHEET NO.	TOTAL SHEETS
HAWAII	HAW.	93A-01-06M	2010	26	36

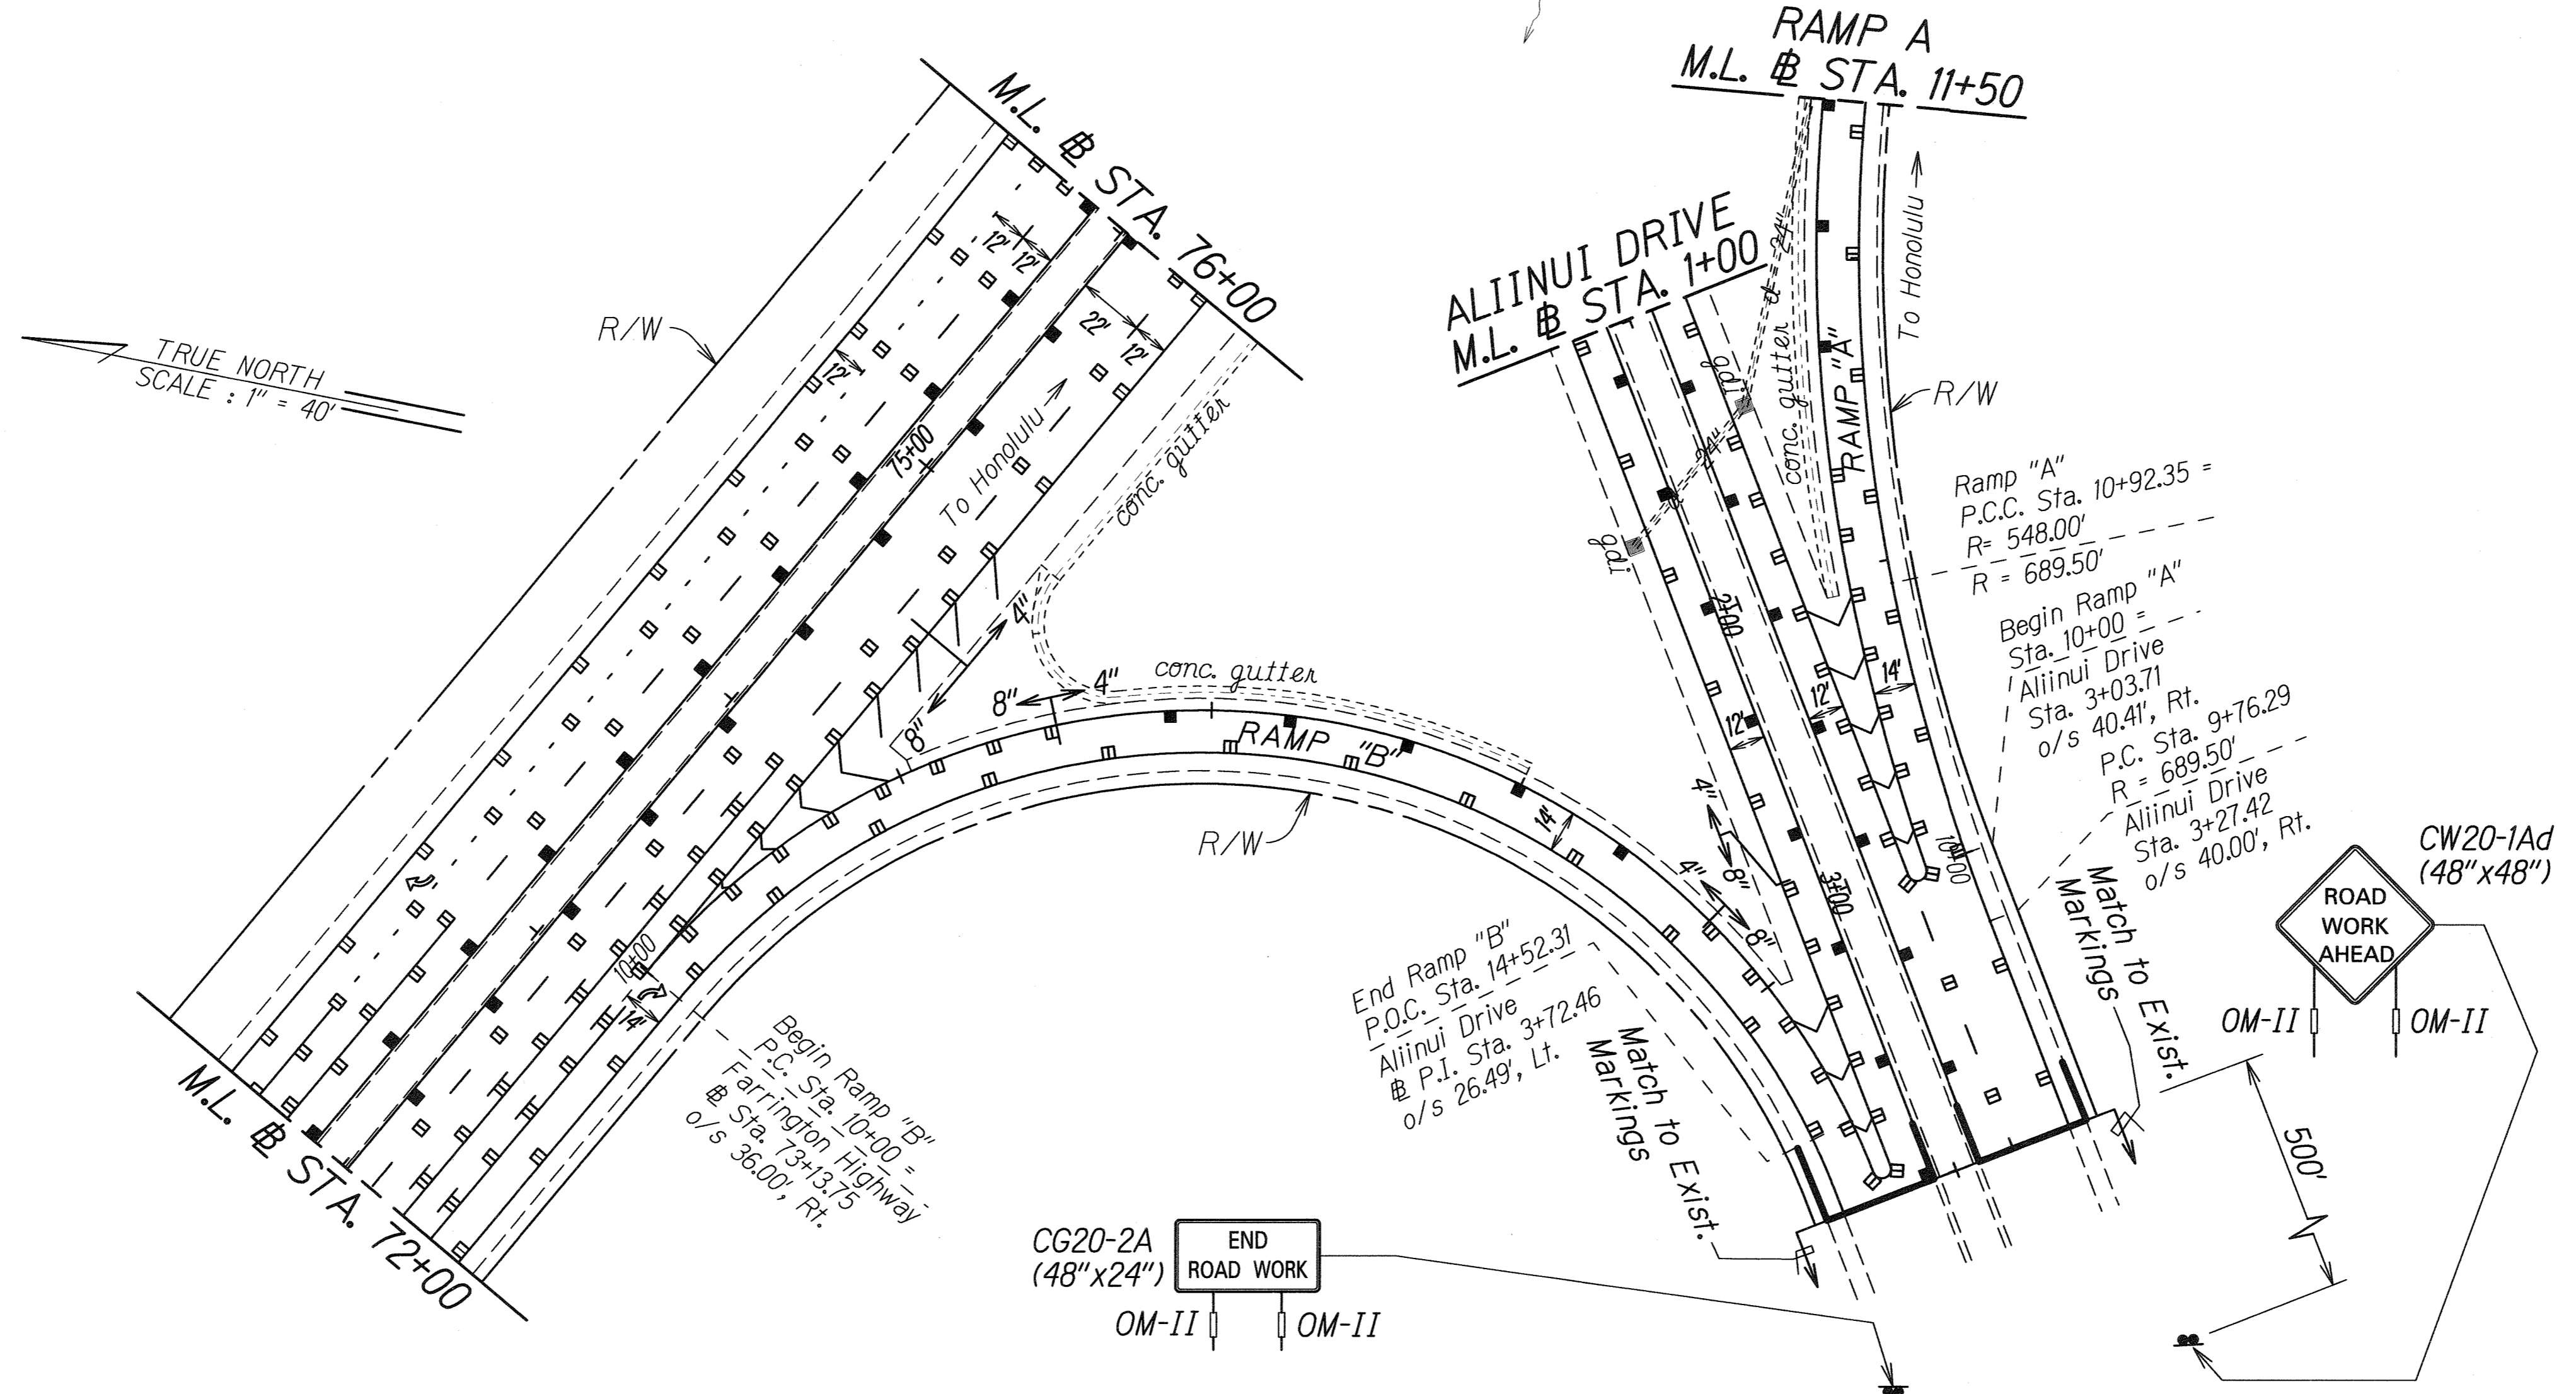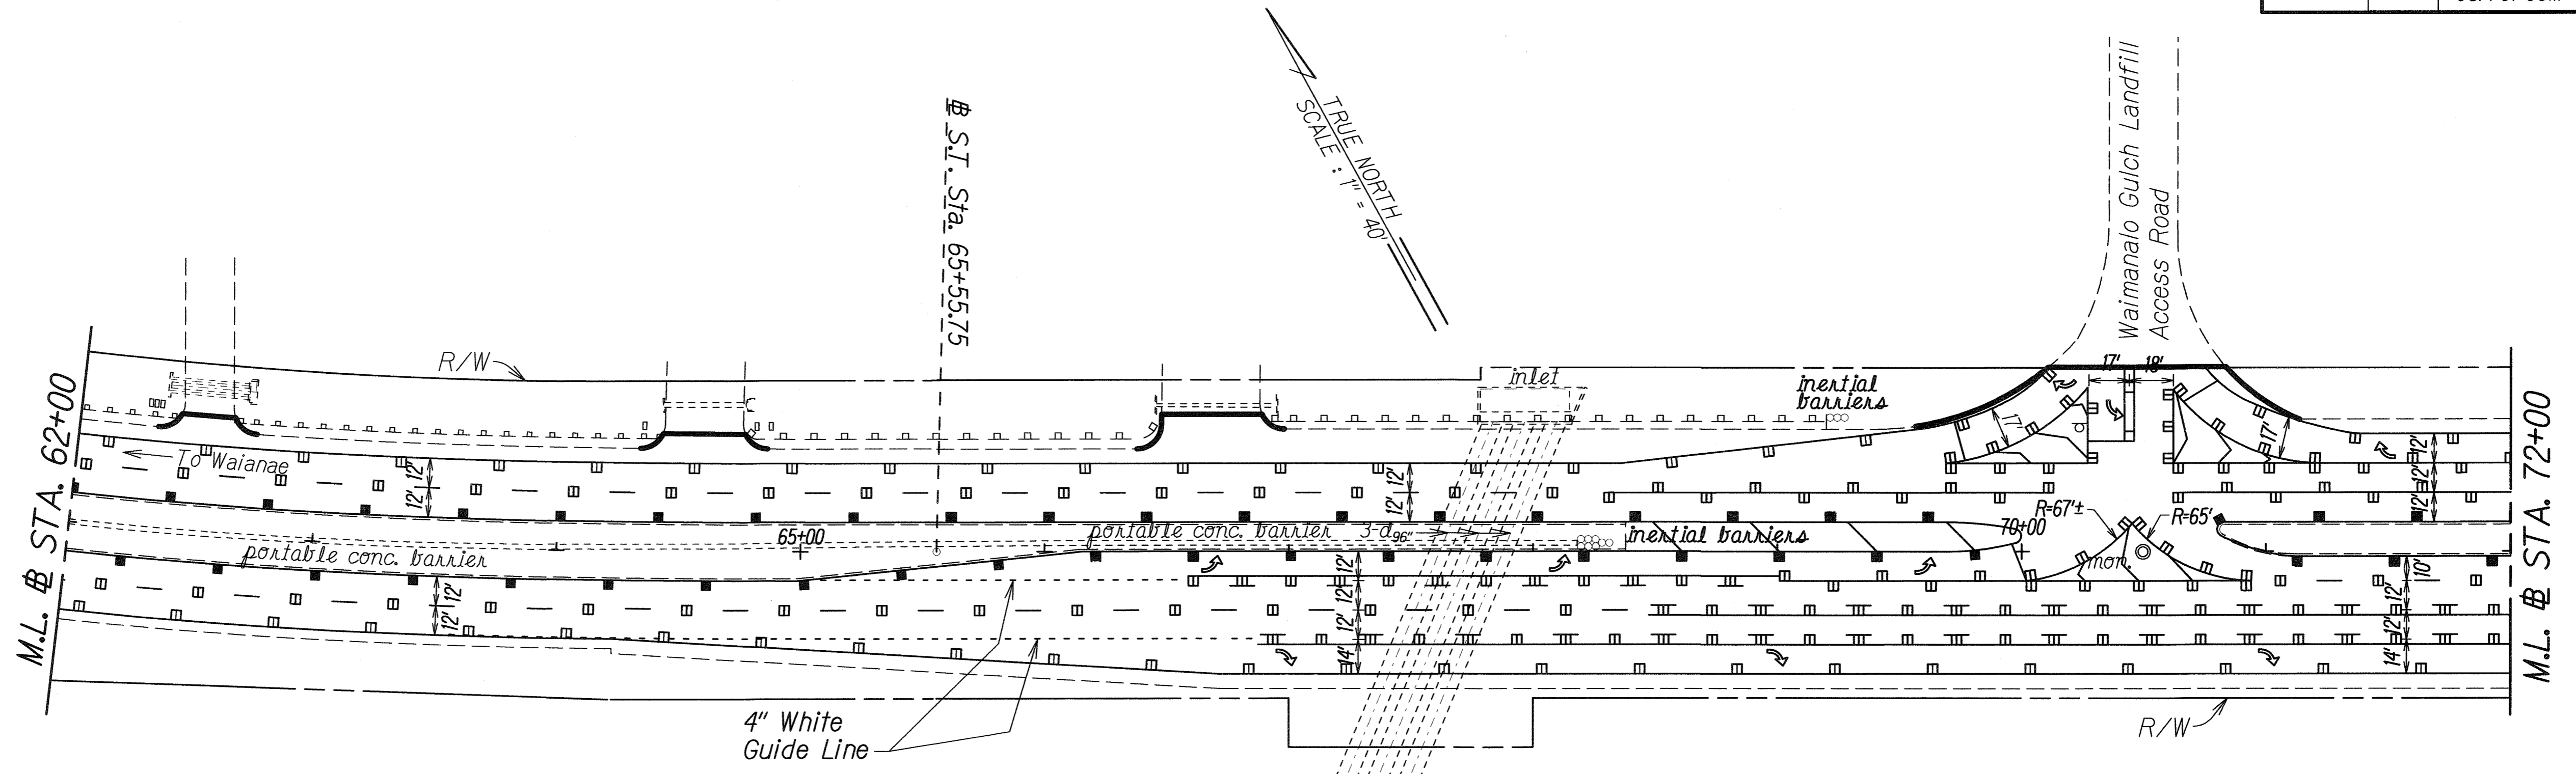

ORIGINAL PLAN	SURVEY PLOTTED BY	DATE
NOTE BOOK	DRAWN BY	
DESIGNED BY	CHECKED BY	
QUANTITIES BY		
DATE		

STATE OF HAWAII
DEPARTMENT OF TRANSPORTATION
HIGHWAYS DIVISION


**PAVEMENT MARKING AND
SIGNING PLAN**

FARRINGTON HIGHWAY
PAVEMENT PREVENTIVE MAINTENANCE
Keananōi Bridge to Palālai Interchange
Project No. 93A-01-06M

Scale: 1" = 40' Date: March, 2010

SHEET No. T4 OF 14 SHEETS

FED. ROAD DIST. NO.	STATE	PROJ. NO.	FISCAL YEAR	SHEET NO.	TOTAL SHEETS
HAWAII	HAW.	93A-01-06M	2010	27	36

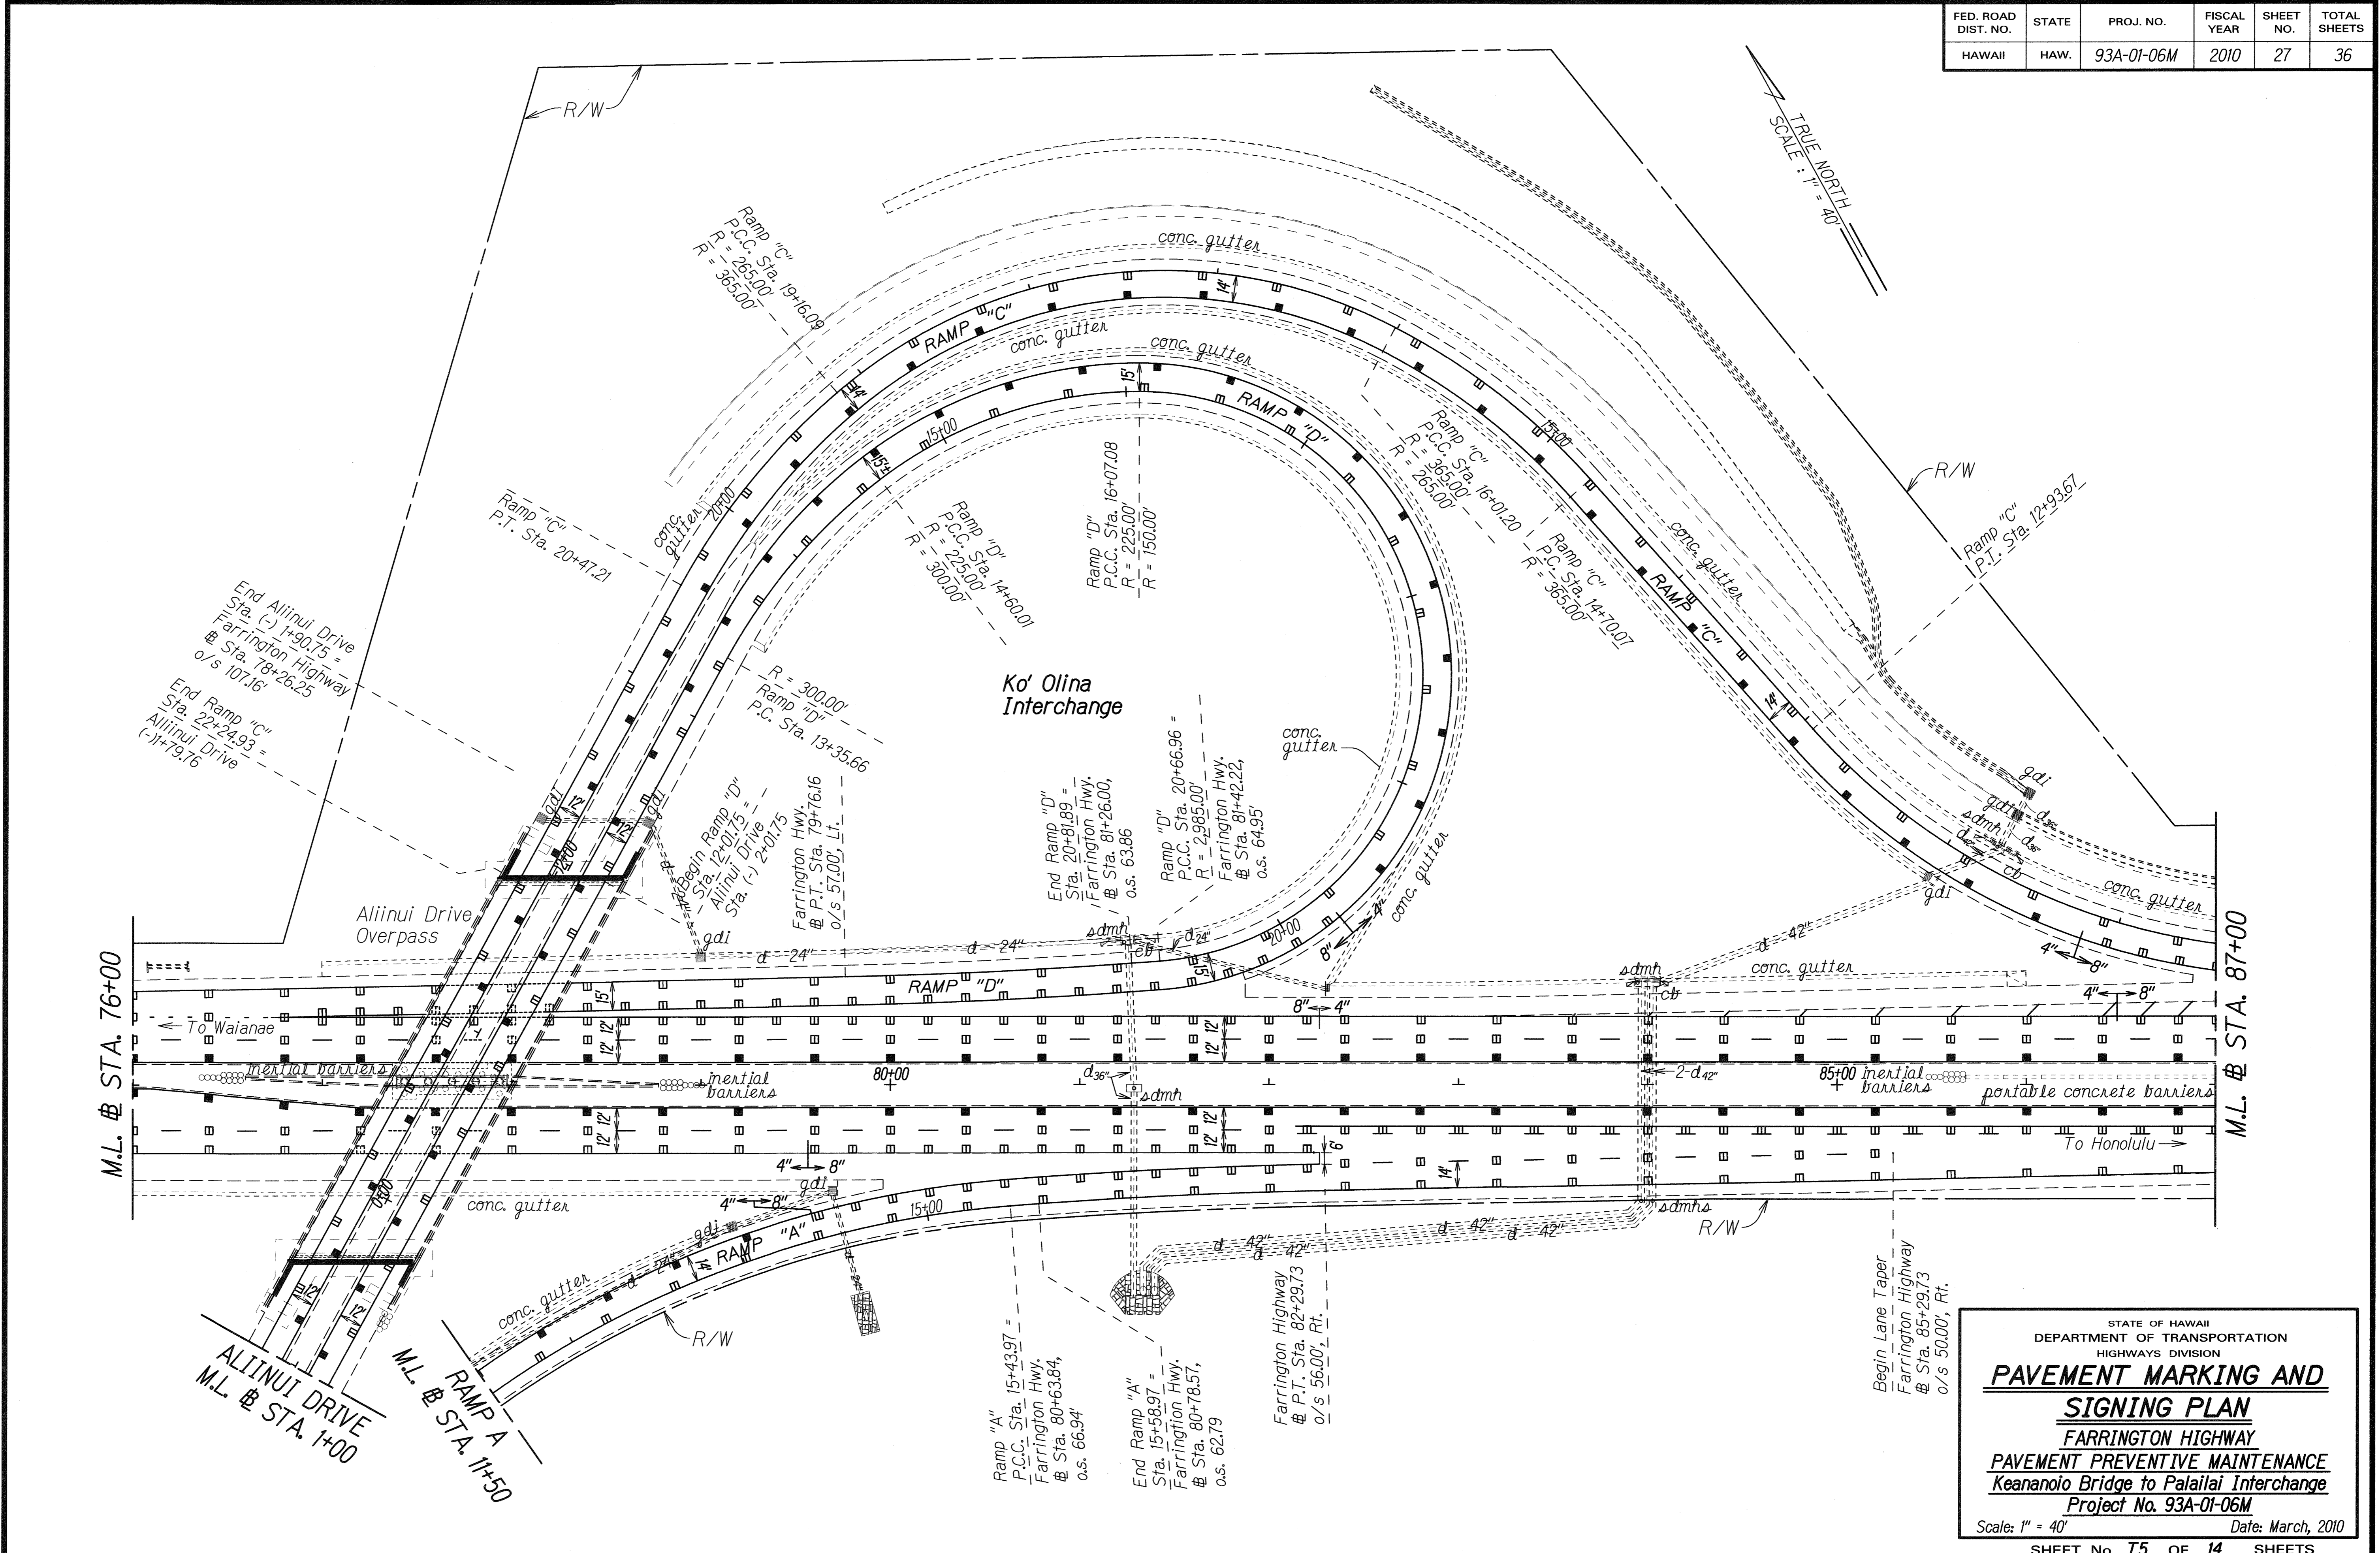

ORIGINAL PLAN	DATE
DESIGNED BY	
NOTED BY	
QUANTITIES BY	
CHECKED BY	

STATE OF HAWAII
DEPARTMENT OF TRANSPORTATION
HIGHWAYS DIVISION

**PAVEMENT MARKING AND
SIGNING PLAN**


FARRINGTON HIGHWAY
PAVEMENT PREVENTIVE MAINTENANCE
Keanoio Bridge to Palailai Interchange
Project No. 93A-01-06M

Scale: 1" = 40' Date: March, 2010


SHEET No. 15 OF 14 SHEETS

FED. ROAD DIST. NO.	STATE	PROJ. NO.	FISCAL YEAR	SHEET NO.	TOTAL SHEETS
HAWAII	HAW.	93A-01-06M	2010	28	36

TRUE NORTH
SCALE: 1" = 40'

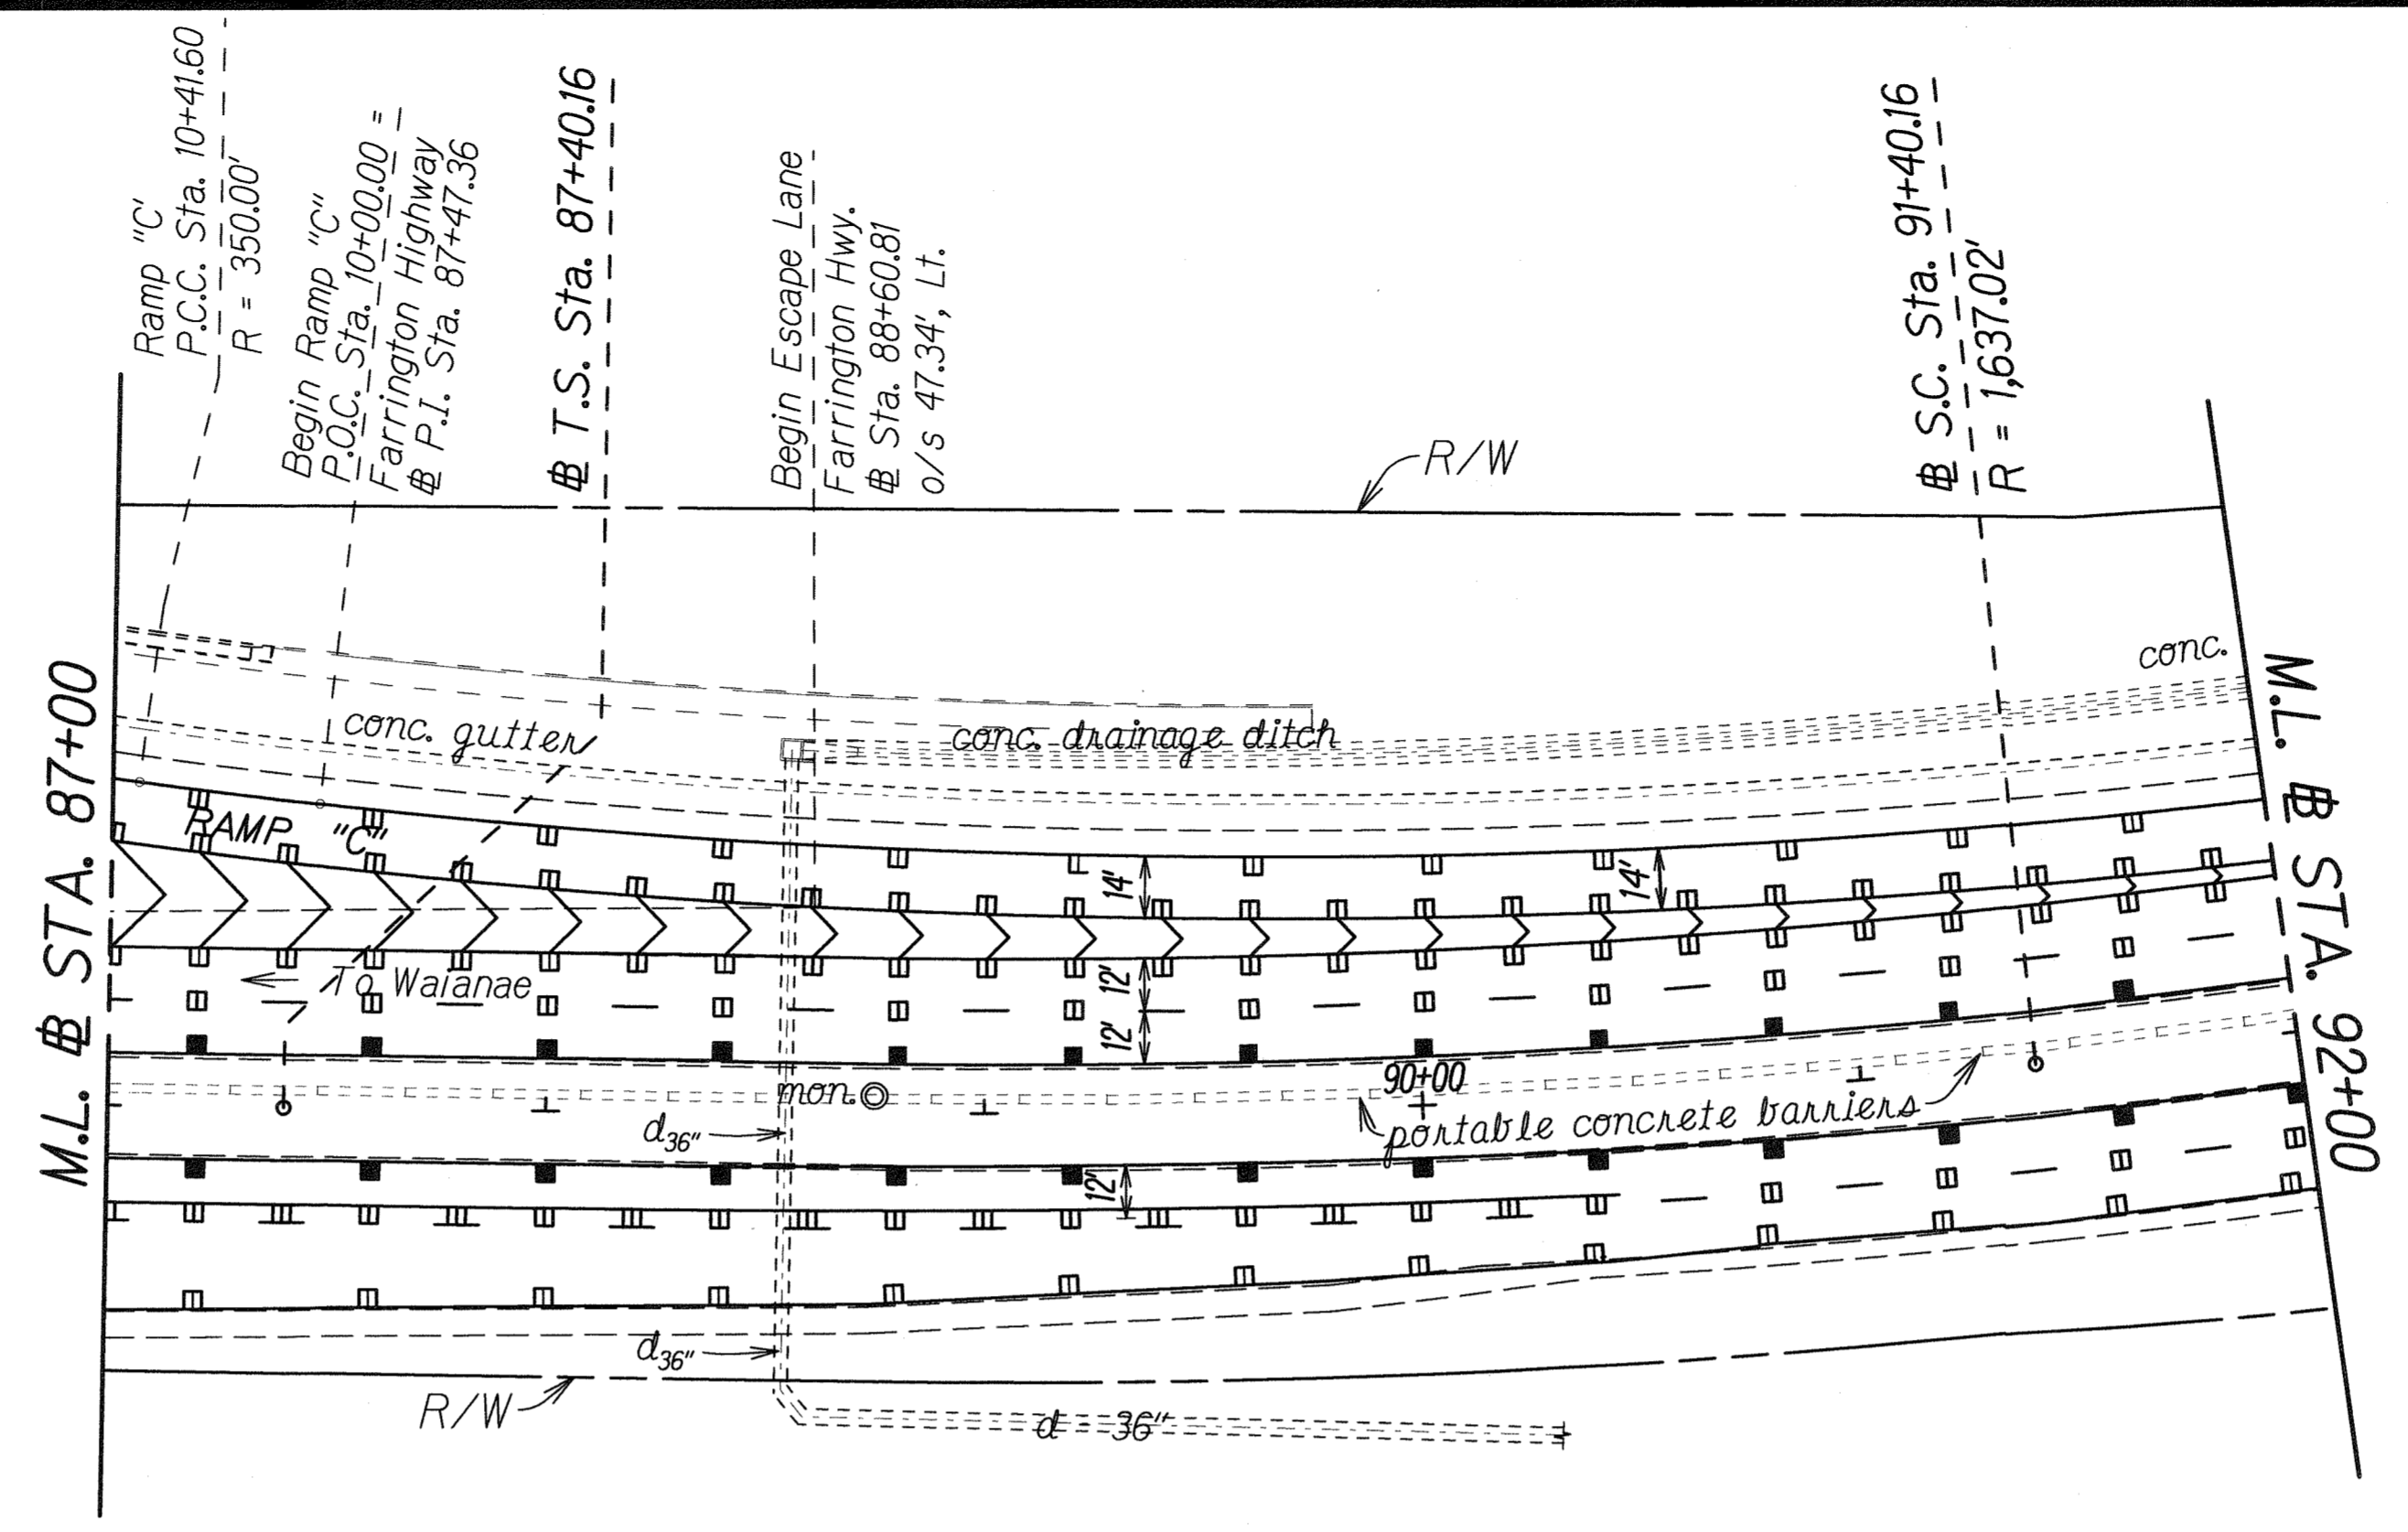



TRUE NORTH
SCALE: 1" = 40'

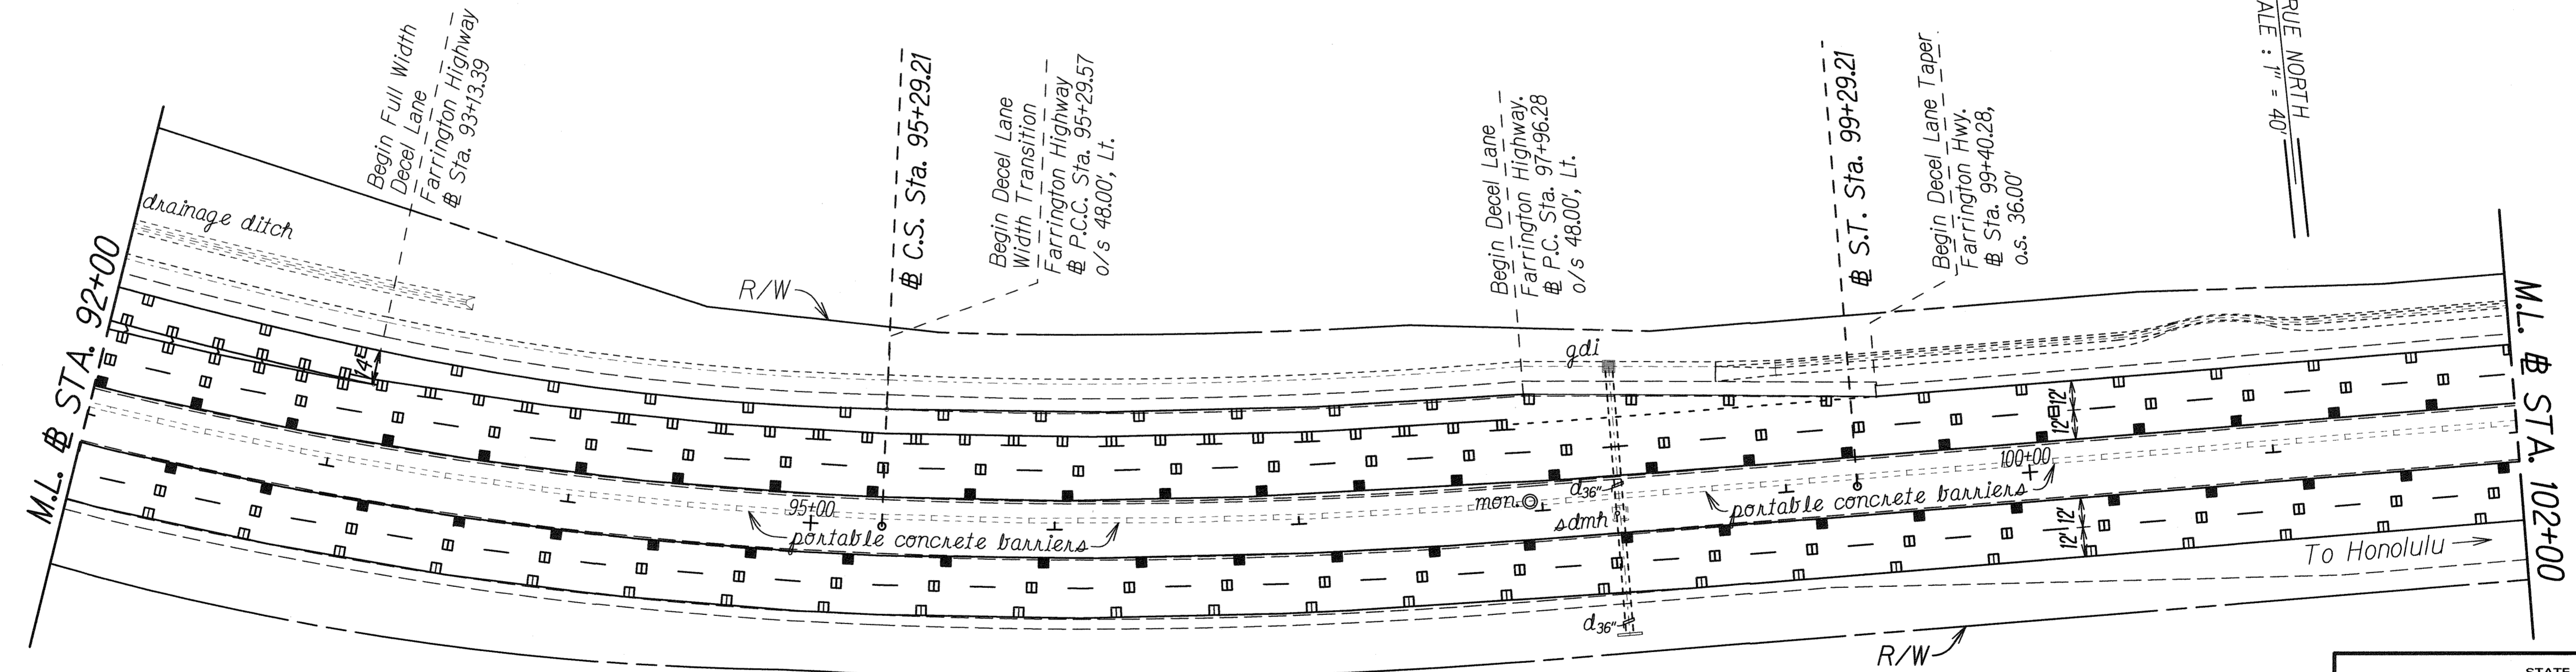

ORIGINAL PLAN	SURVEY PLOTTED BY	DATE
NOTE BOOK	DESIGNED BY	
QUANTITIES BY	CHECKED BY	

STATE OF HAWAII
DEPARTMENT OF TRANSPORTATION
HIGHWAYS DIVISION
**PAVEMENT MARKING AND
SIGNING PLAN**
FARRINGTON HIGHWAY
PAVEMENT PREVENTIVE MAINTENANCE
Keanoia Bridge to Palailai Interchange
Project No. 93A-01-06M
Scale: 1" = 40' Date: March, 2010

FED. ROAD DIST. NO.	STATE	PROJ. NO.	FISCAL YEAR	SHEET NO.	TOTAL SHEETS
HAWAII	HAW.	93A-01-06M	2010	29	36

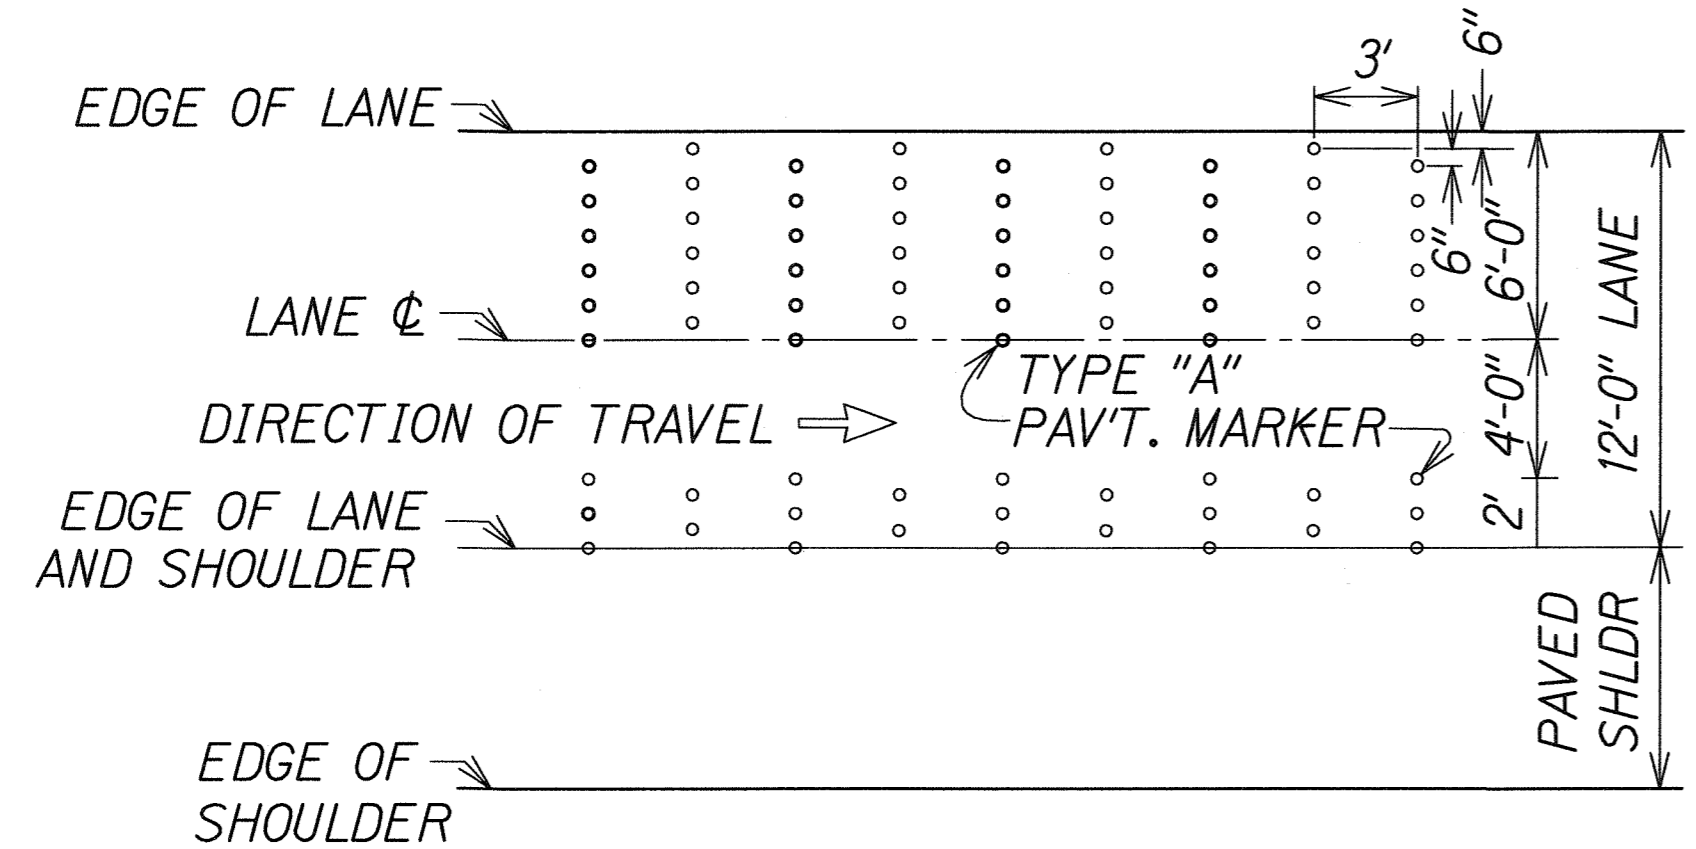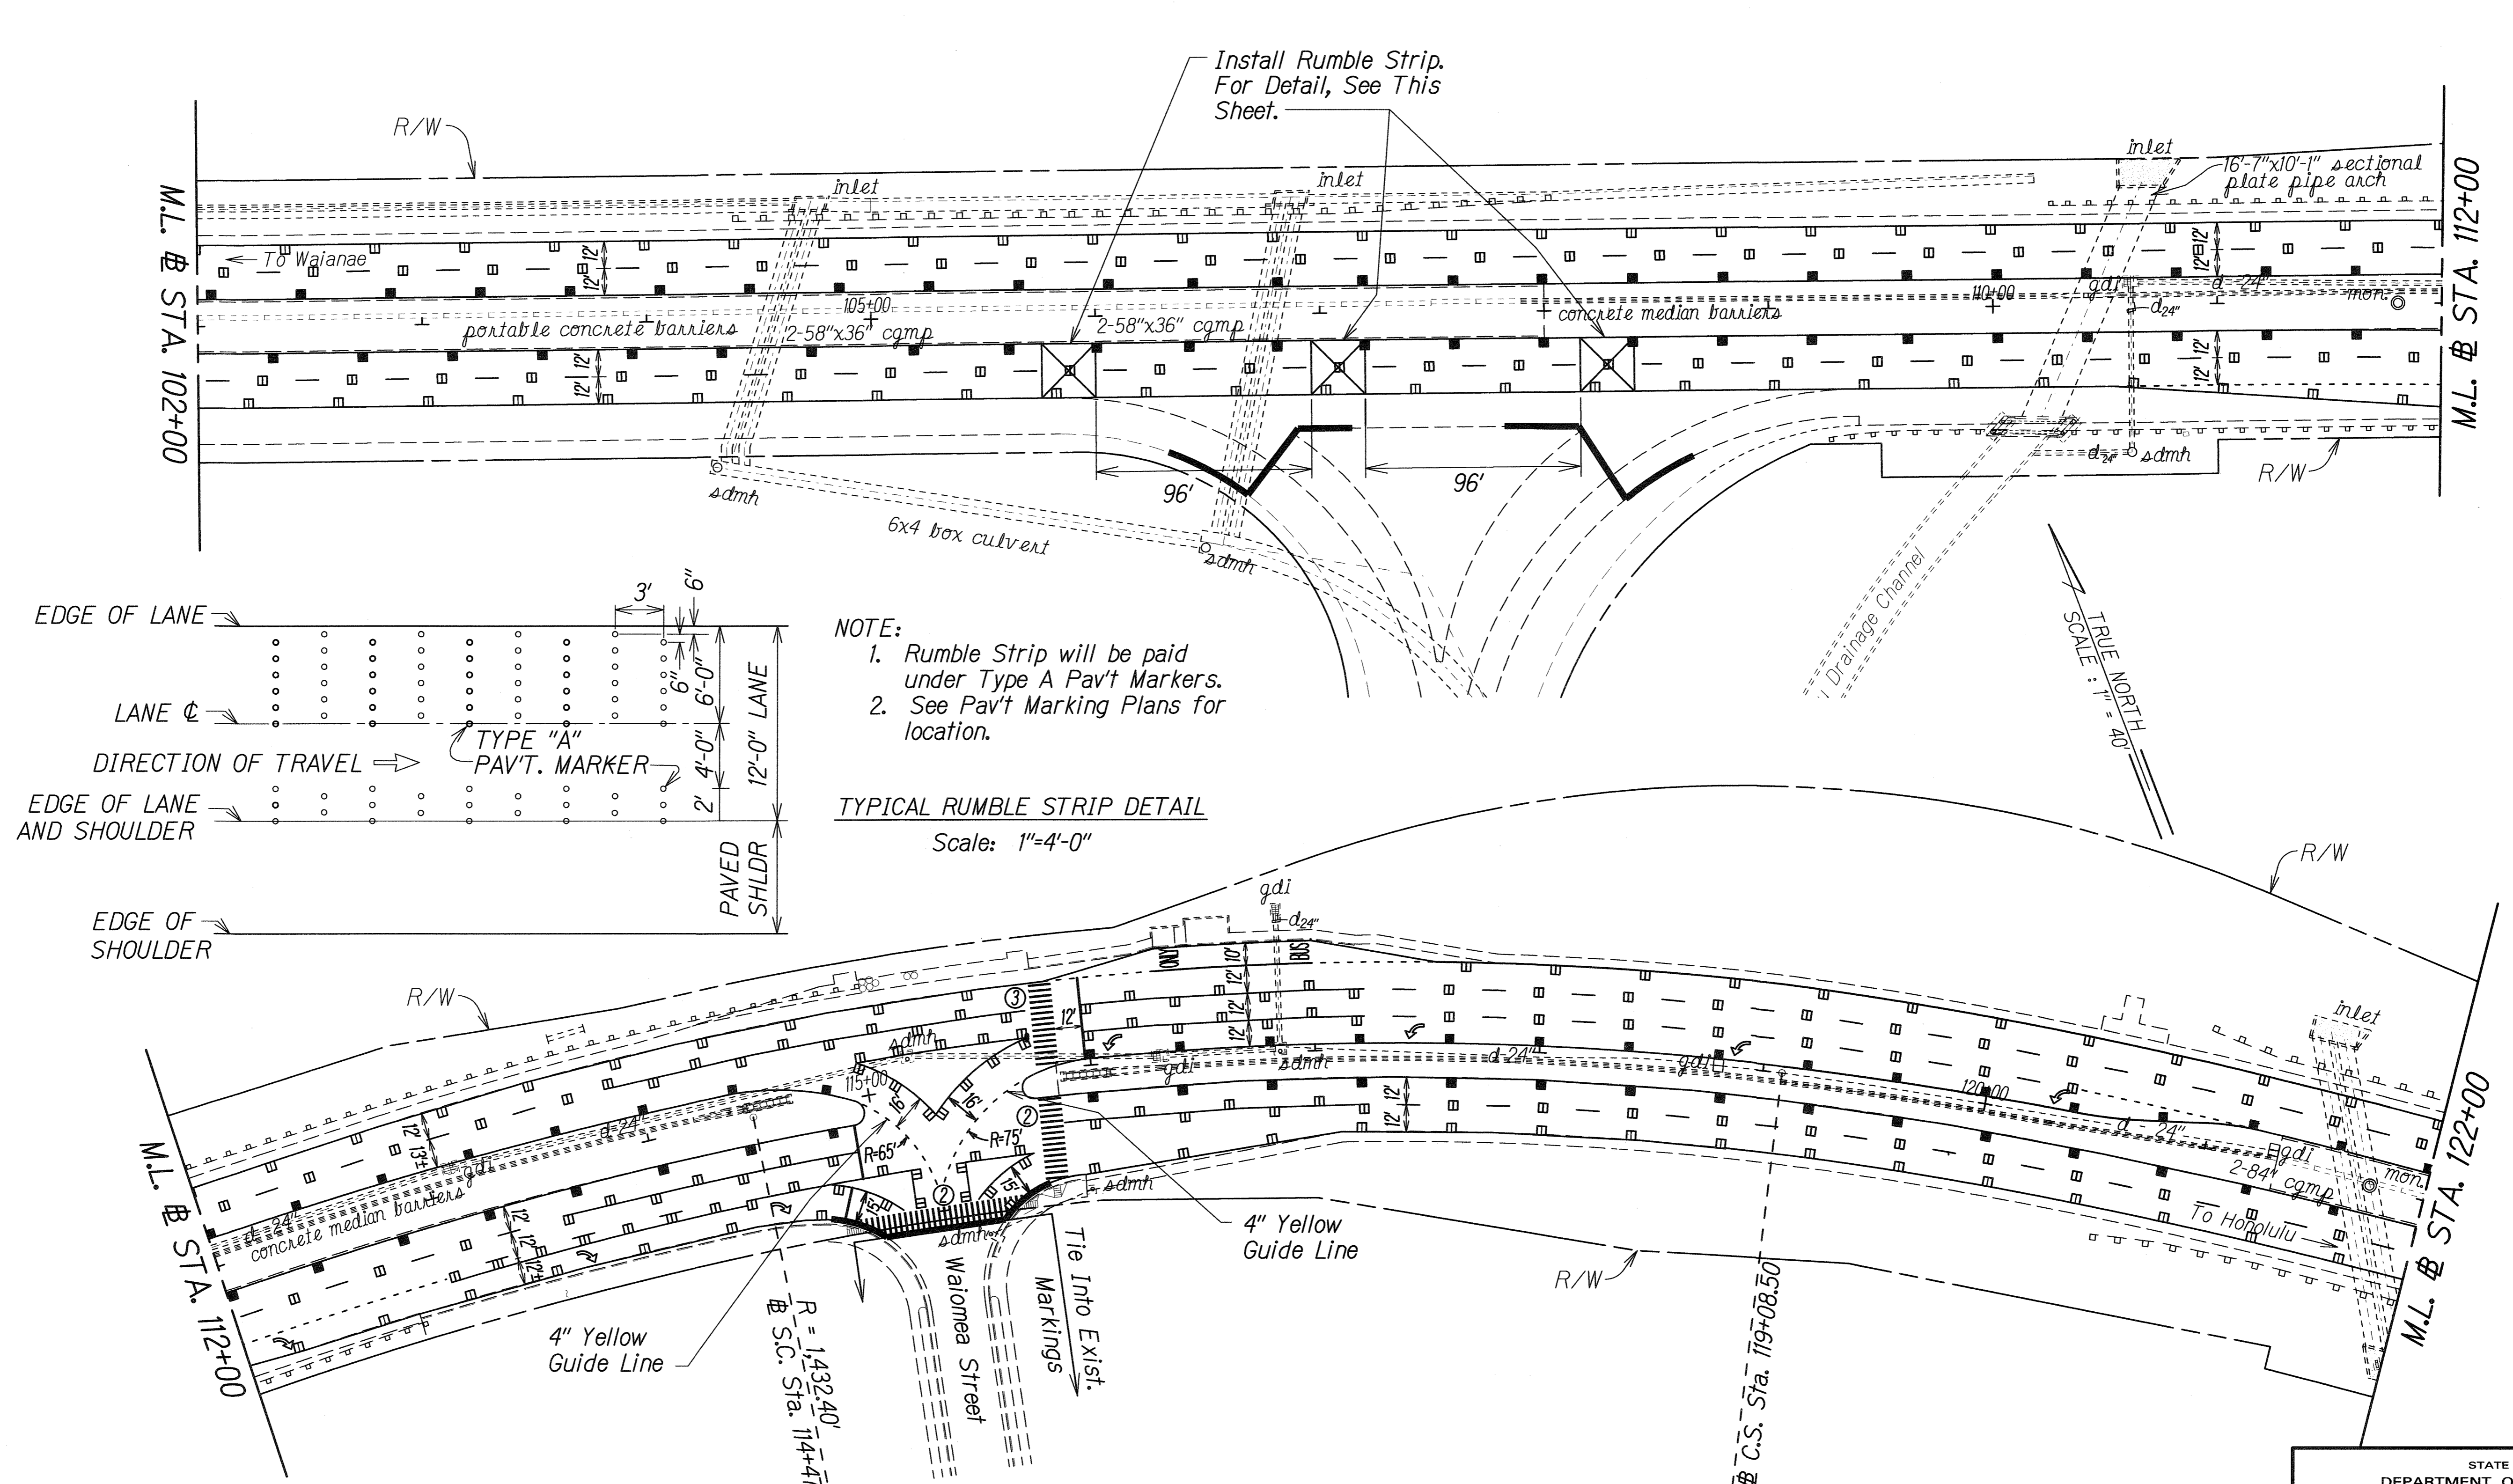

- NOTE:
- Rumble Strip will be paid under Type A Pav't Markers.
 - See Pav't Marking Plans for location.

TYPICAL RUMBLE STRIP DETAIL
Scale: 1"=4'-0"

SURVEY PLOTTED BY	DATE
DRAWN BY	
DESIGNED BY	
QUANTITIES BY	
CHECKED BY	
ORIGINAL PLAN	
NOTE BOOK	
0020900	
1/14/2010	

STATE OF HAWAII
DEPARTMENT OF TRANSPORTATION
HIGHWAYS DIVISION


**PAVEMENT MARKING AND
SIGNING PLAN**

FARRINGTON HIGHWAY
PAVEMENT PREVENTIVE MAINTENANCE
Keanoio Bridge to Palailai Interchange
Project No. 93A-01-06M

Scale: 1" = 40' Date: March, 2010

SHEET No. 27 OF 14 SHEETS

FED. ROAD DIST. NO.	STATE	PROJ. NO.	FISCAL YEAR	SHEET NO.	TOTAL SHEETS
HAWAII	HAW.	93A-01-06M	2010	30	36

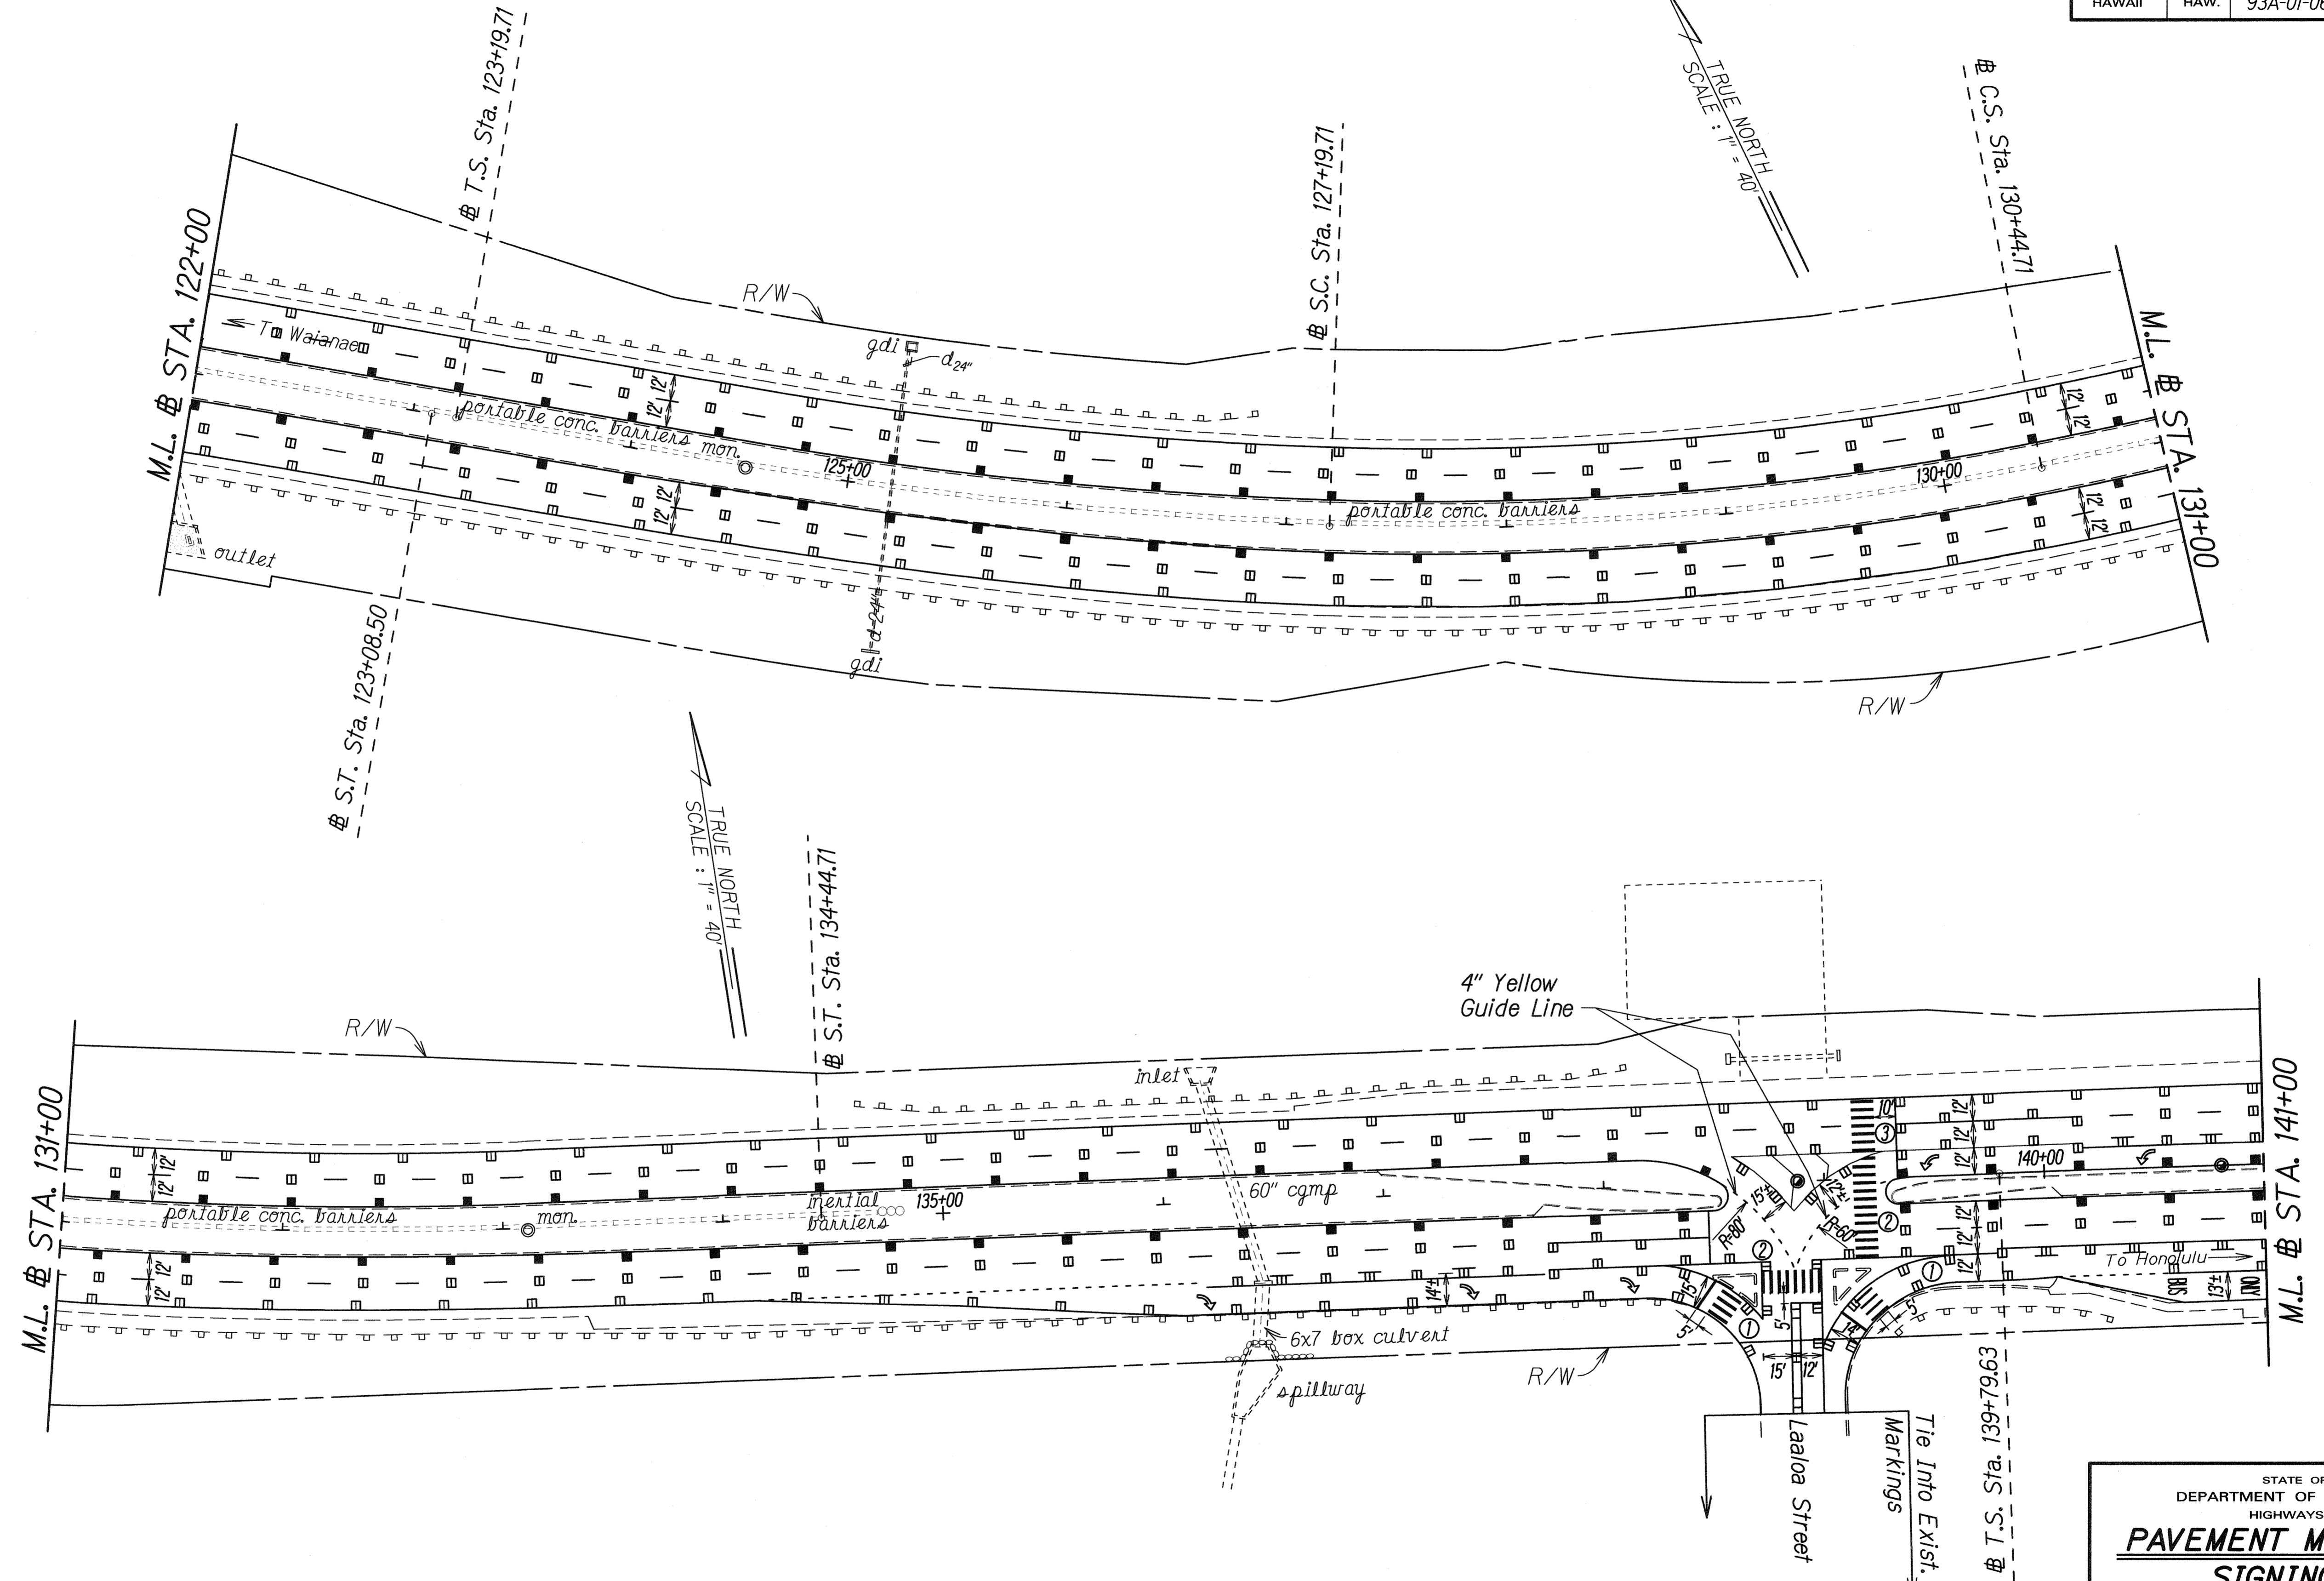

ORIGINAL PLAN	DATE
NOTED	
DESIGNED BY	
QUANTITIES BY	
CHECKED BY	

STATE OF HAWAII
DEPARTMENT OF TRANSPORTATION
HIGHWAYS DIVISION

**PAVEMENT MARKING AND
SIGNING PLAN**

FARRINGTON HIGHWAY

PAVEMENT PREVENTIVE MAINTENANCE


Keananōio Bridge to Palailai Interchange

Project No. 93A-01-06M

Scale: 1" = 40' Date: March, 2010

SHEET No. **T8** OF 14 SHEETS

FED. ROAD DIST. NO.	STATE	PROJ. NO.	FISCAL YEAR	SHEET NO.	TOTAL SHEETS
HAWAII	HAW.	93A-01-06M	2010	31	36

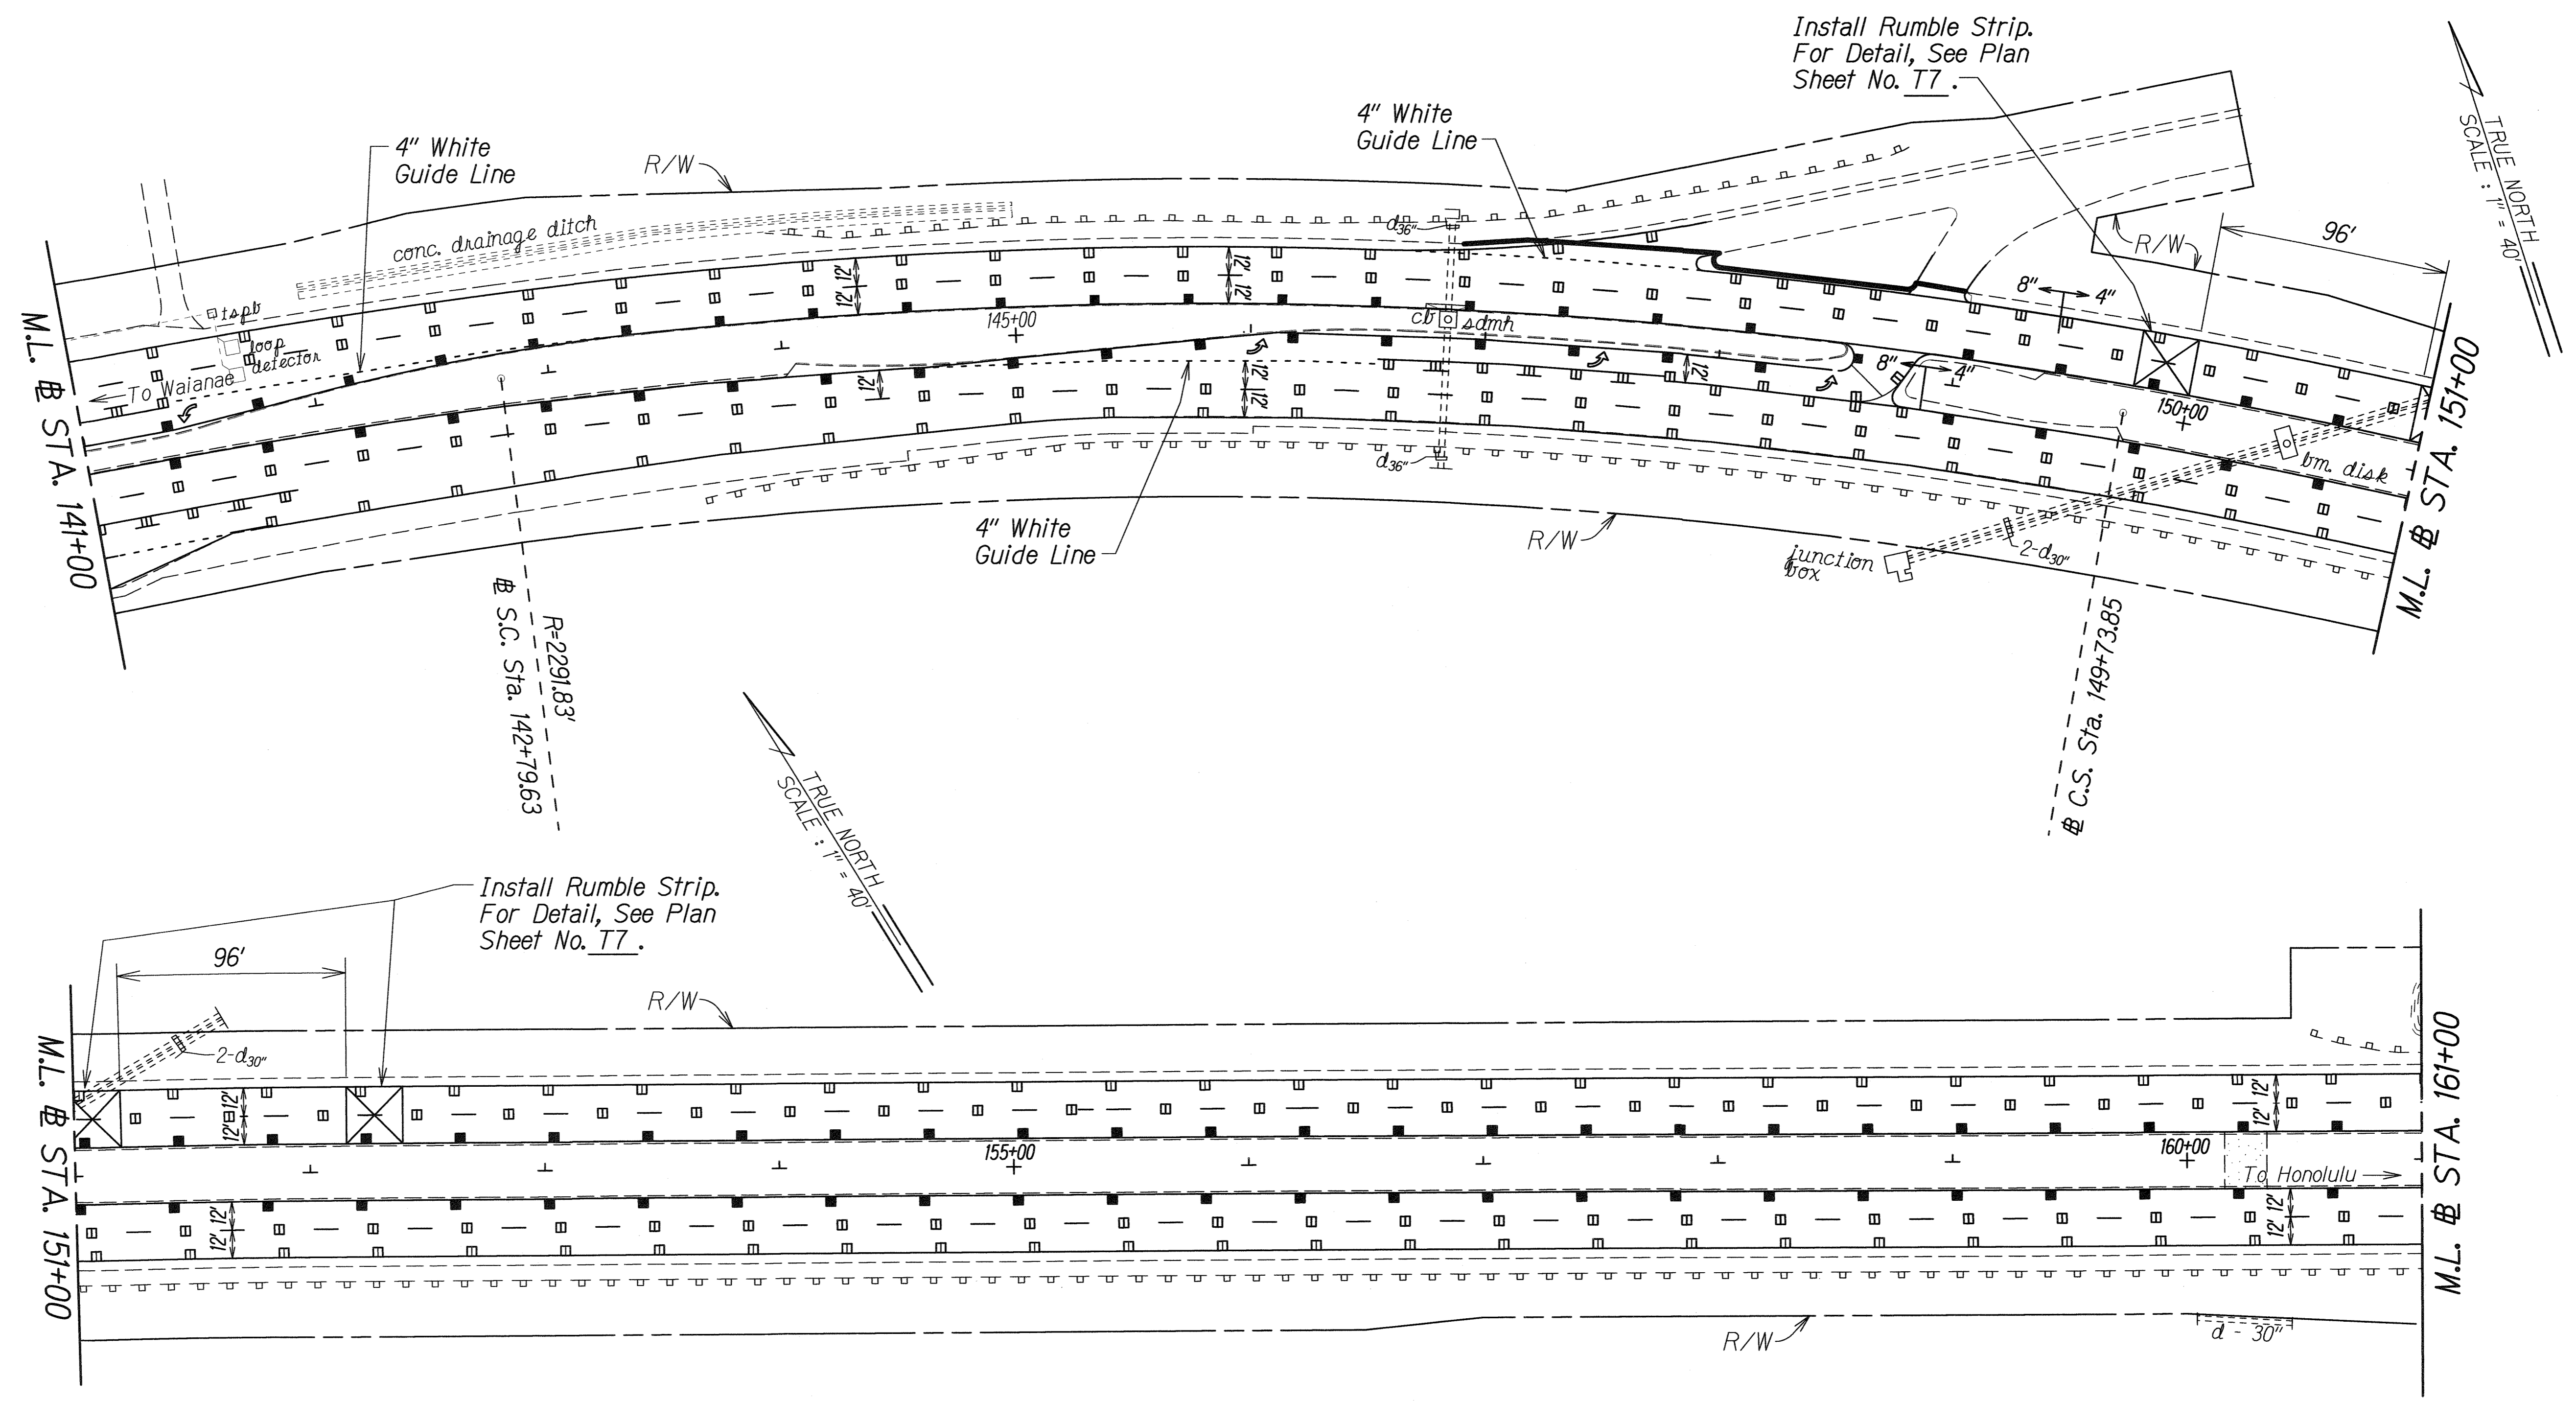

ORIGINAL PLAN	DATE
DESIGNED BY	
TRACED BY	
NOTE BOOK	
QUANTITIES BY	
CHECKED BY	

STATE OF HAWAII
DEPARTMENT OF TRANSPORTATION
HIGHWAYS DIVISION


**PAVEMENT MARKING AND
SIGNING PLAN**

FARRINGTON HIGHWAY
PAVEMENT PREVENTIVE MAINTENANCE
Keananoio Bridge to Palailai Interchange
Project No. 93A-01-06M

Scale: 1" = 40' Date: March, 2010

SHEET No. **T9** OF 14 SHEETS

FED. ROAD DIST. NO.	STATE	PROJ. NO.	FISCAL YEAR	SHEET NO.	TOTAL SHEETS
HAWAII	HAW.	93A-01-06M	2010	32	36

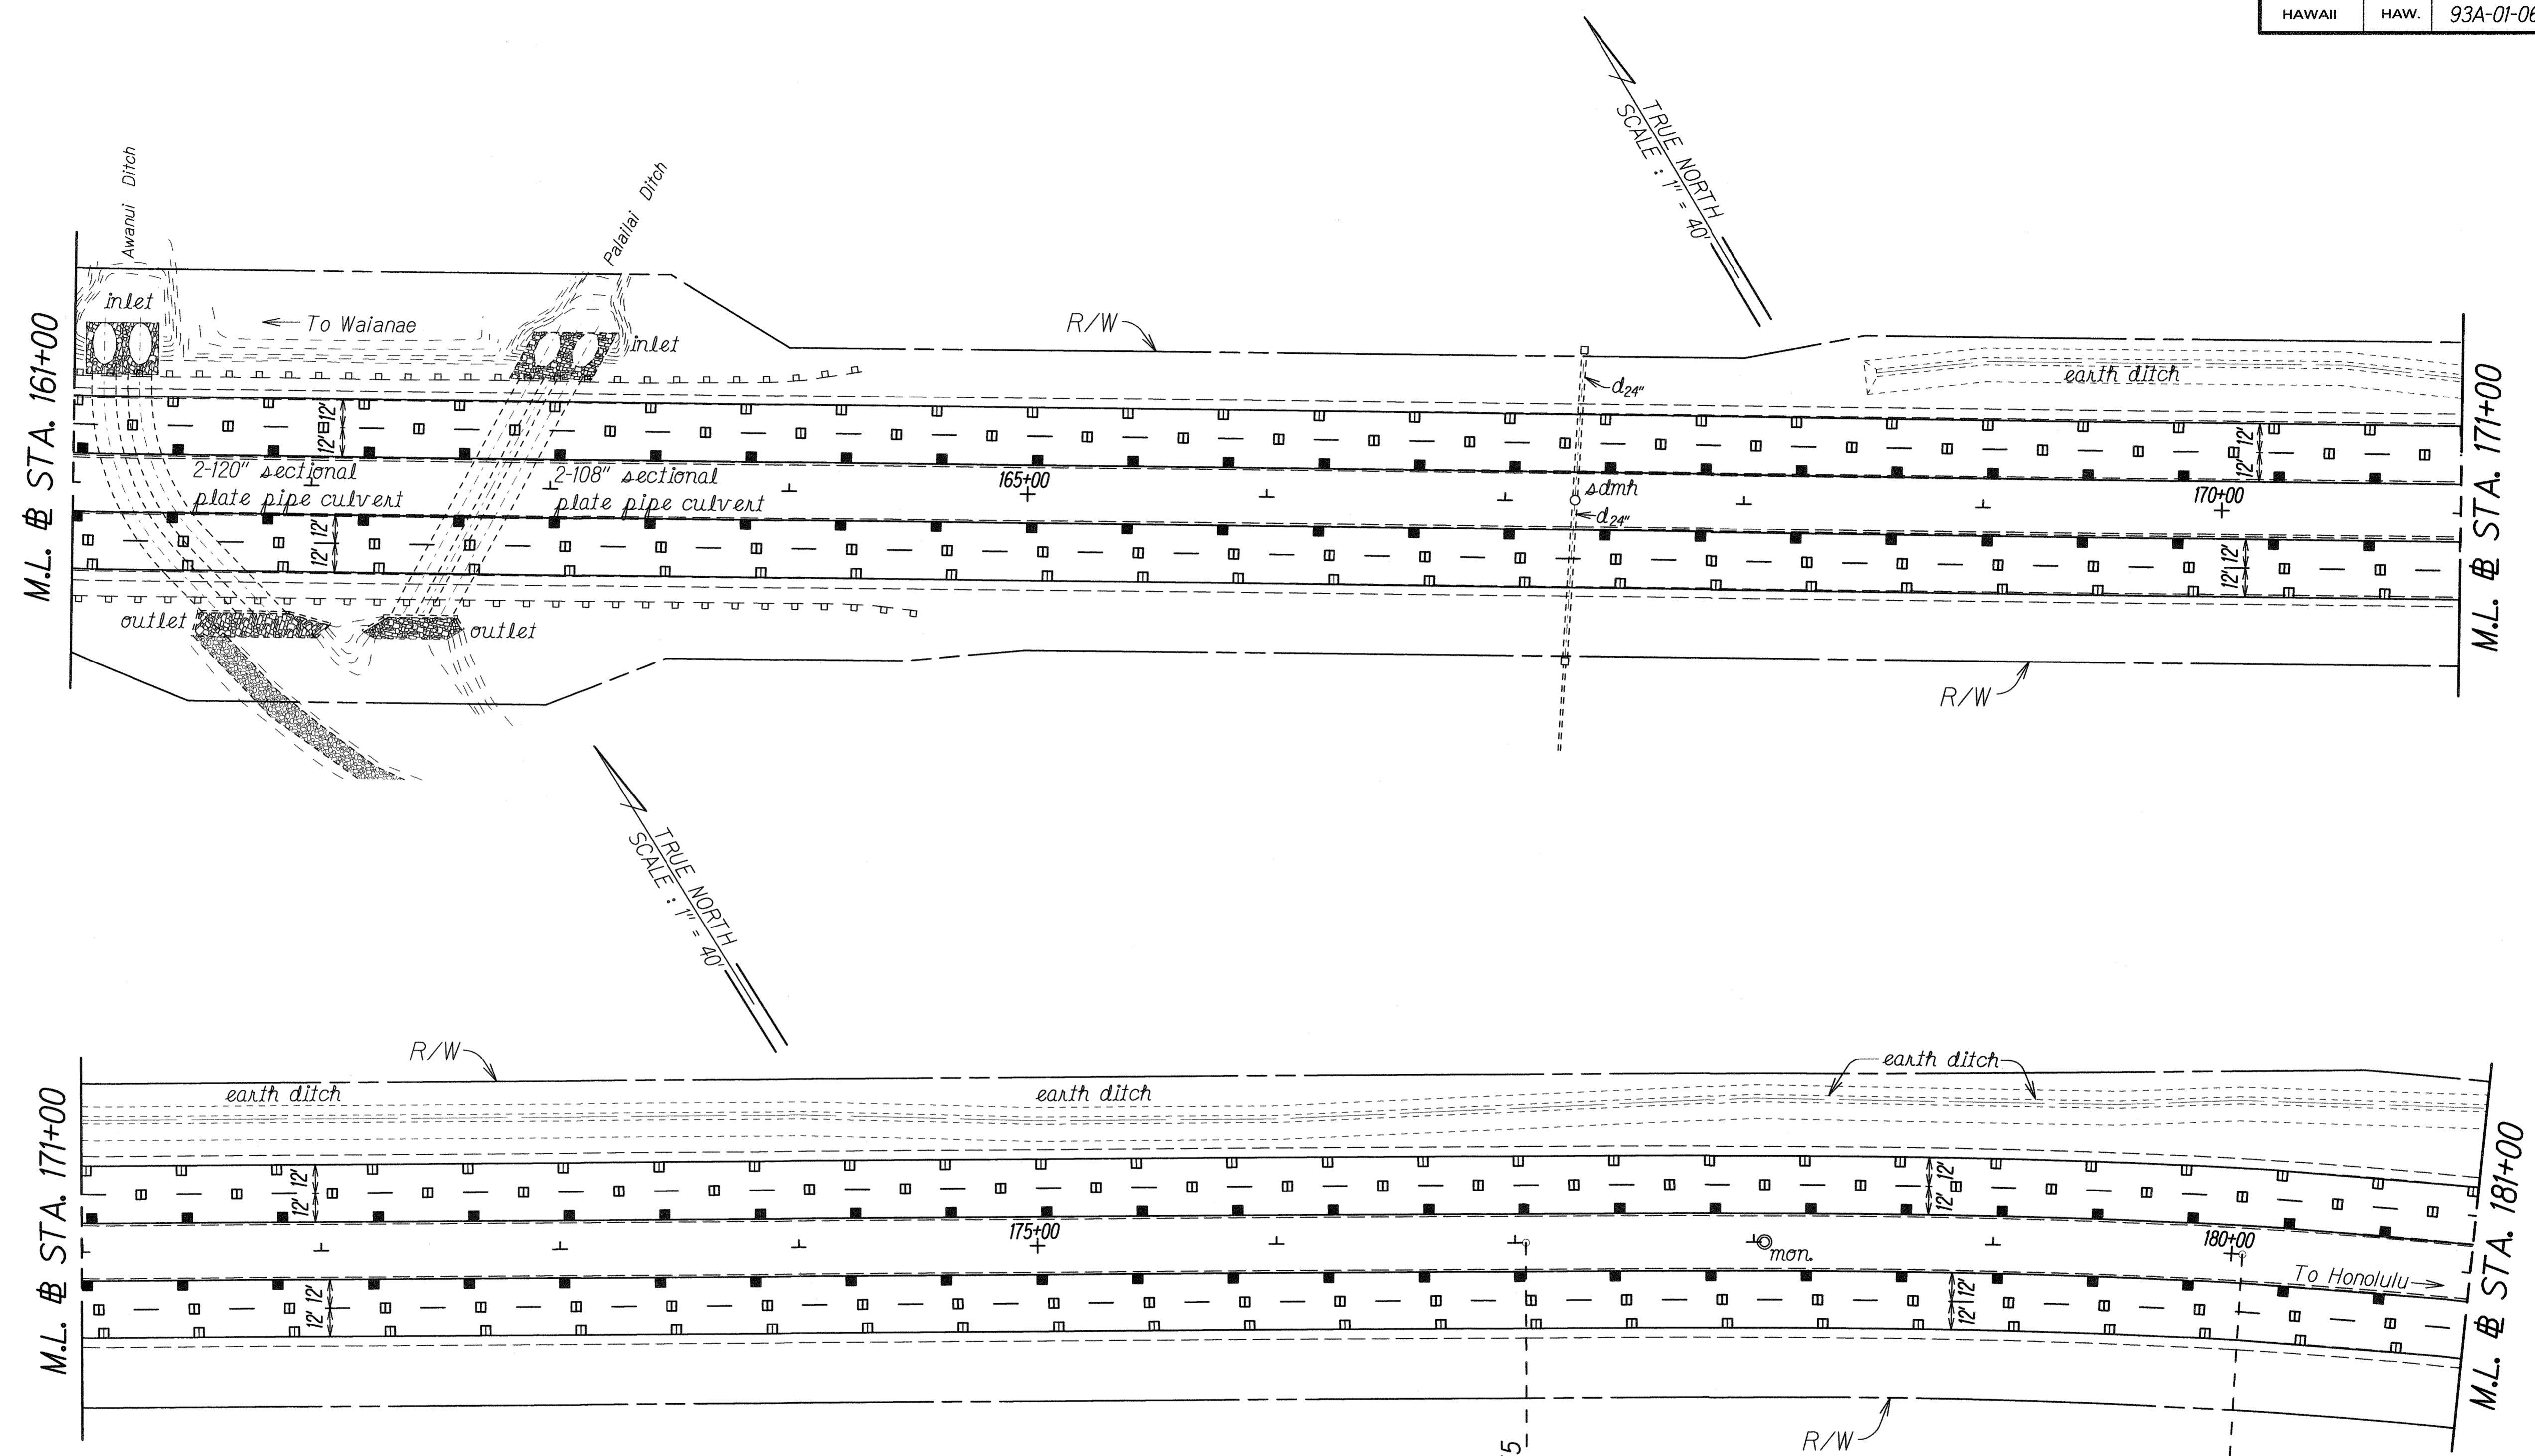

ORIGINAL PLAN	SURVEY PLOTTED BY	DATE
NOTE BOOK	TRACED BY	
DESIGNED BY	QUANTITIES BY	
CHECKED BY		

I.S. Sta. 177+04.55

S.C. Sta. 180+04.55
R=2291.83'

STATE OF HAWAII
DEPARTMENT OF TRANSPORTATION
HIGHWAYS DIVISION


**PAVEMENT MARKING AND
SIGNING PLAN**

FARRINGTON HIGHWAY
PAVEMENT PREVENTIVE MAINTENANCE
Keanoio Bridge to Palalalai Interchange
Project No. 93A-01-06M

Scale: 1" = 40' Date: March, 2010

SHEET No. T10 OF 14 SHEETS

FED. ROAD DIST. NO.	STATE	PROJ. NO.	FISCAL YEAR	SHEET NO.	TOTAL SHEETS
HAWAII	HAW.	93A-01-06M	2010	33	36

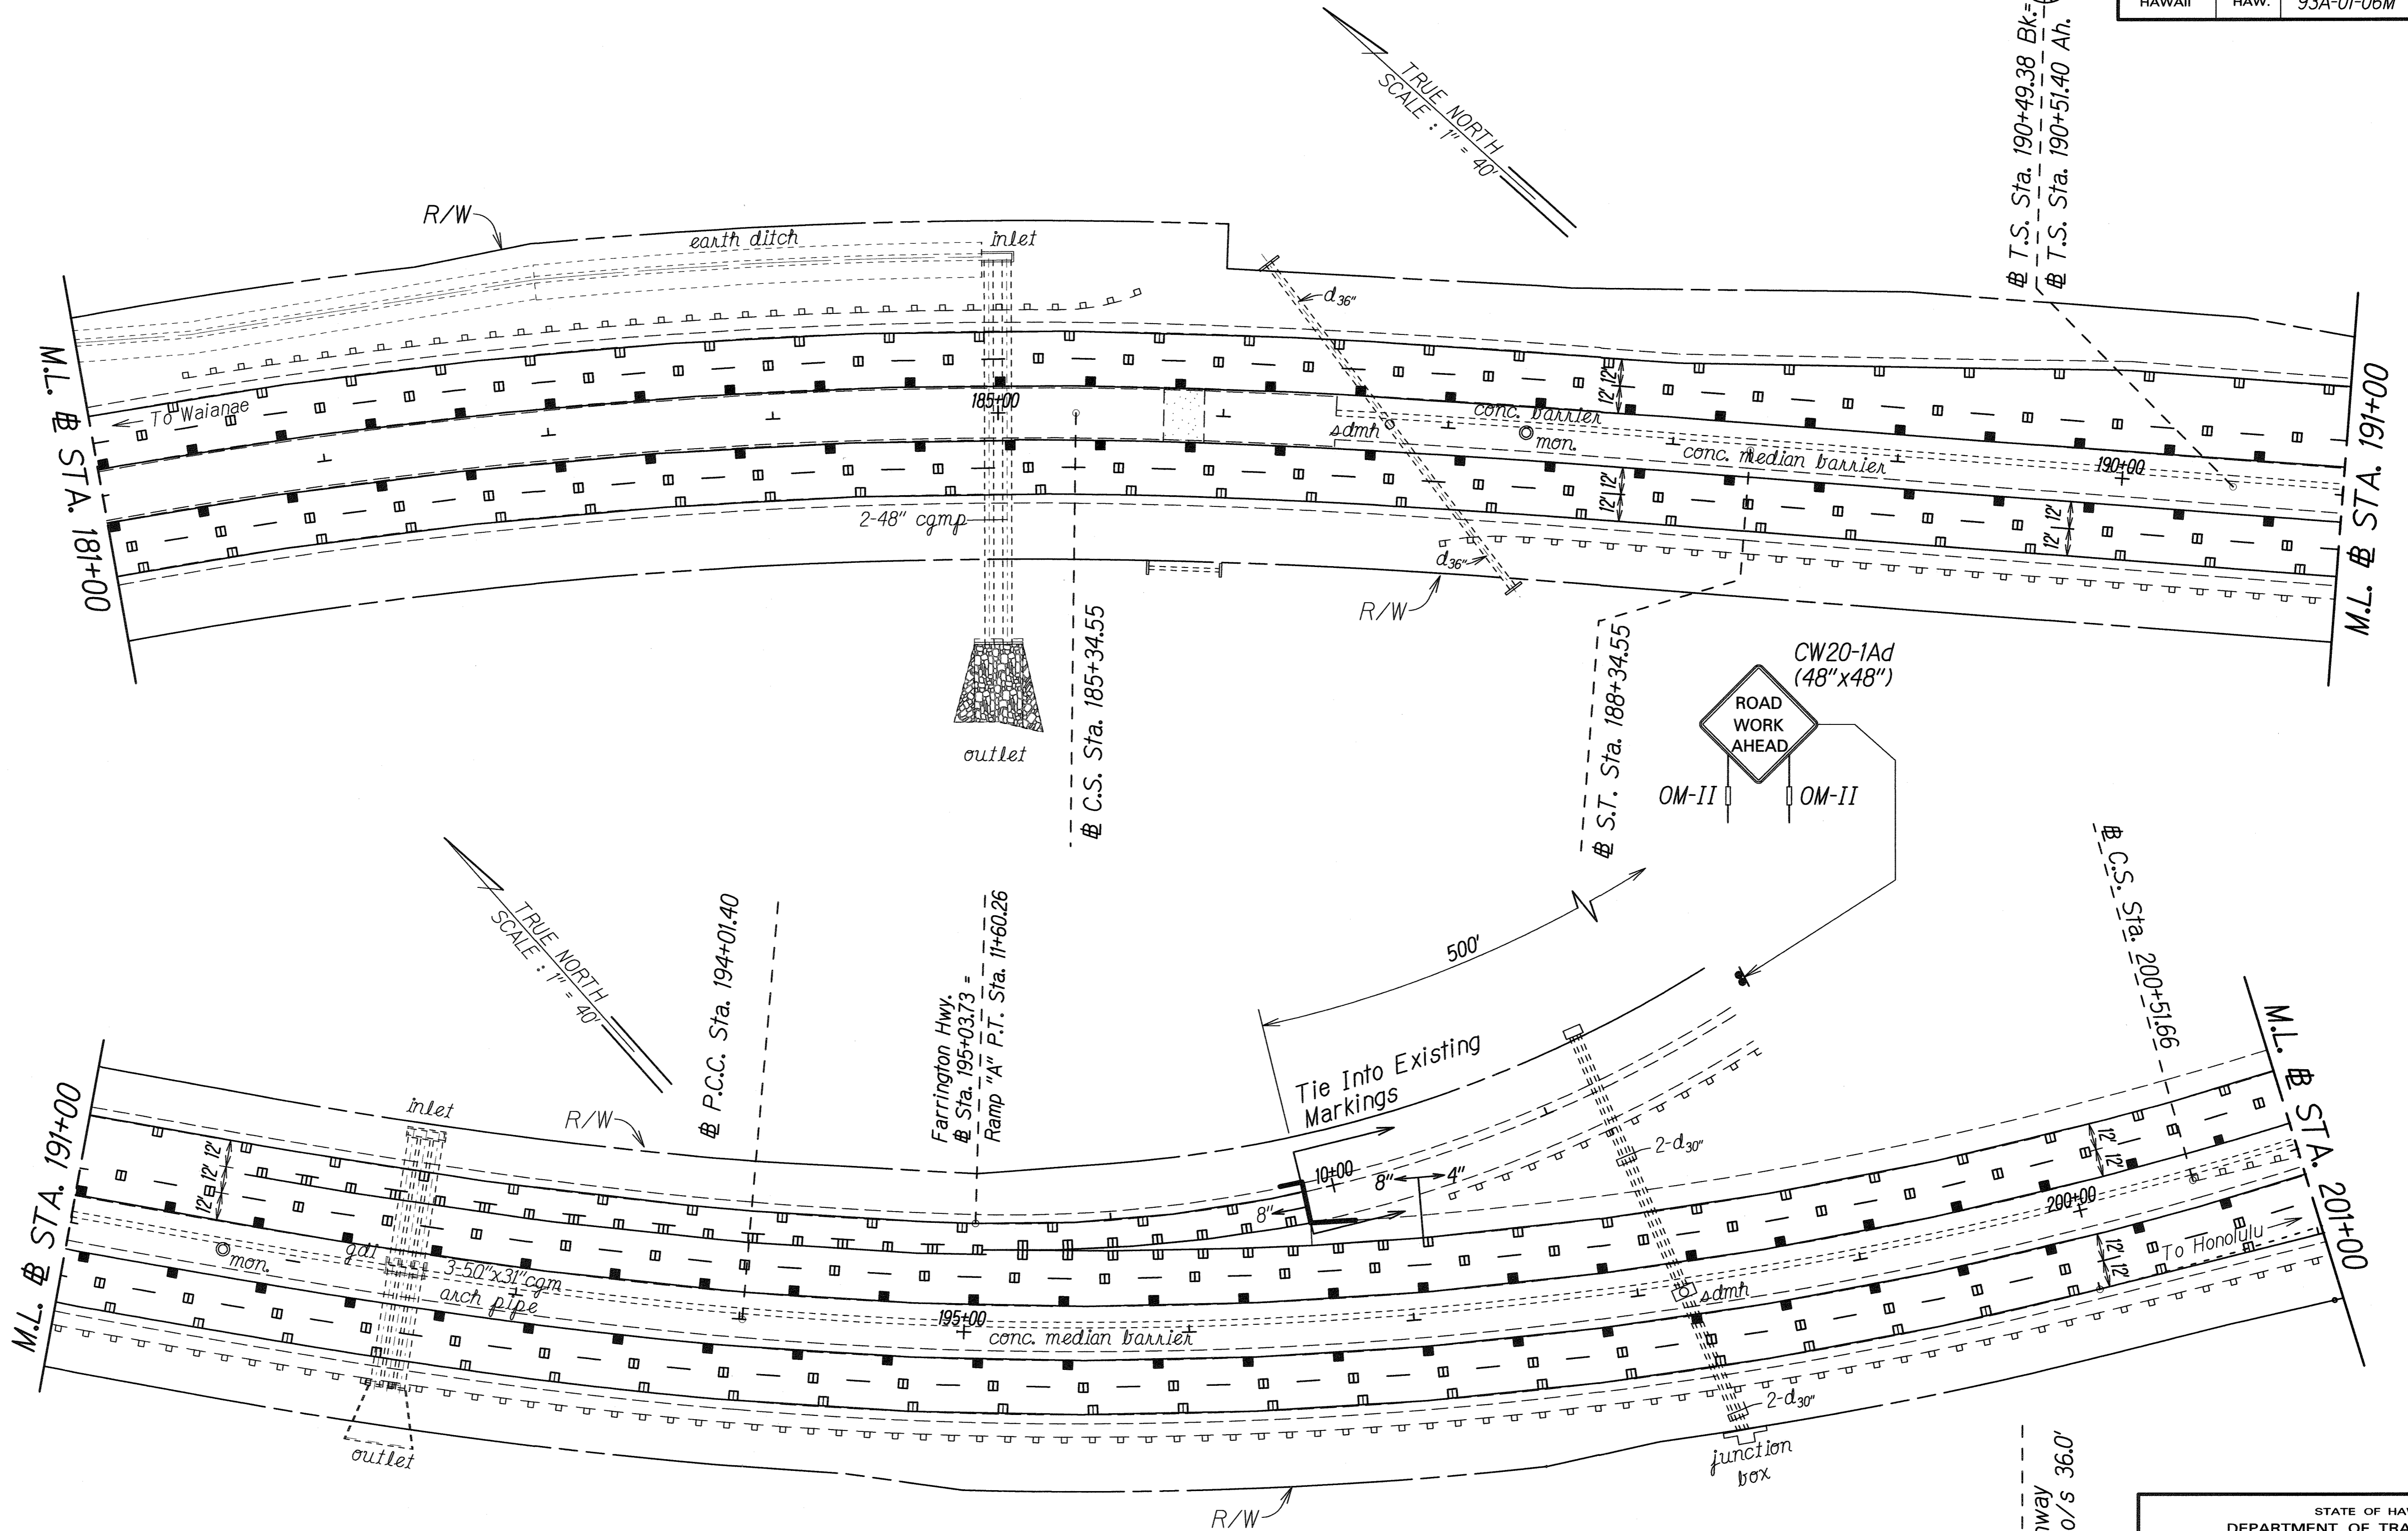

ORIGINAL PLAN	DATE
SURVEY PLOTTED BY	
DRAWN BY	
DESIGNED BY	
QUANTITIES BY	
CHECKED BY	
NOTE BOOK	
0020960	
1/28/2010	

STATE OF HAWAII
DEPARTMENT OF TRANSPORTATION
HIGHWAYS DIVISION


**PAVEMENT MARKING AND
SIGNING PLAN**

FARRINGTON HIGHWAY
PAVEMENT PREVENTIVE MAINTENANCE
Keanoia Bridge to Palailai Interchange
Project No. 93A-01-06M

Scale: 1" = 40' Date: March, 2010

SHEET No. 111 OF 14 SHEETS

FED. ROAD DIST. NO.	STATE	PROJ. NO.	FISCAL YEAR	SHEET NO.	TOTAL SHEETS
HAWAII	HAW.	93A-01-06M	2010	34	36

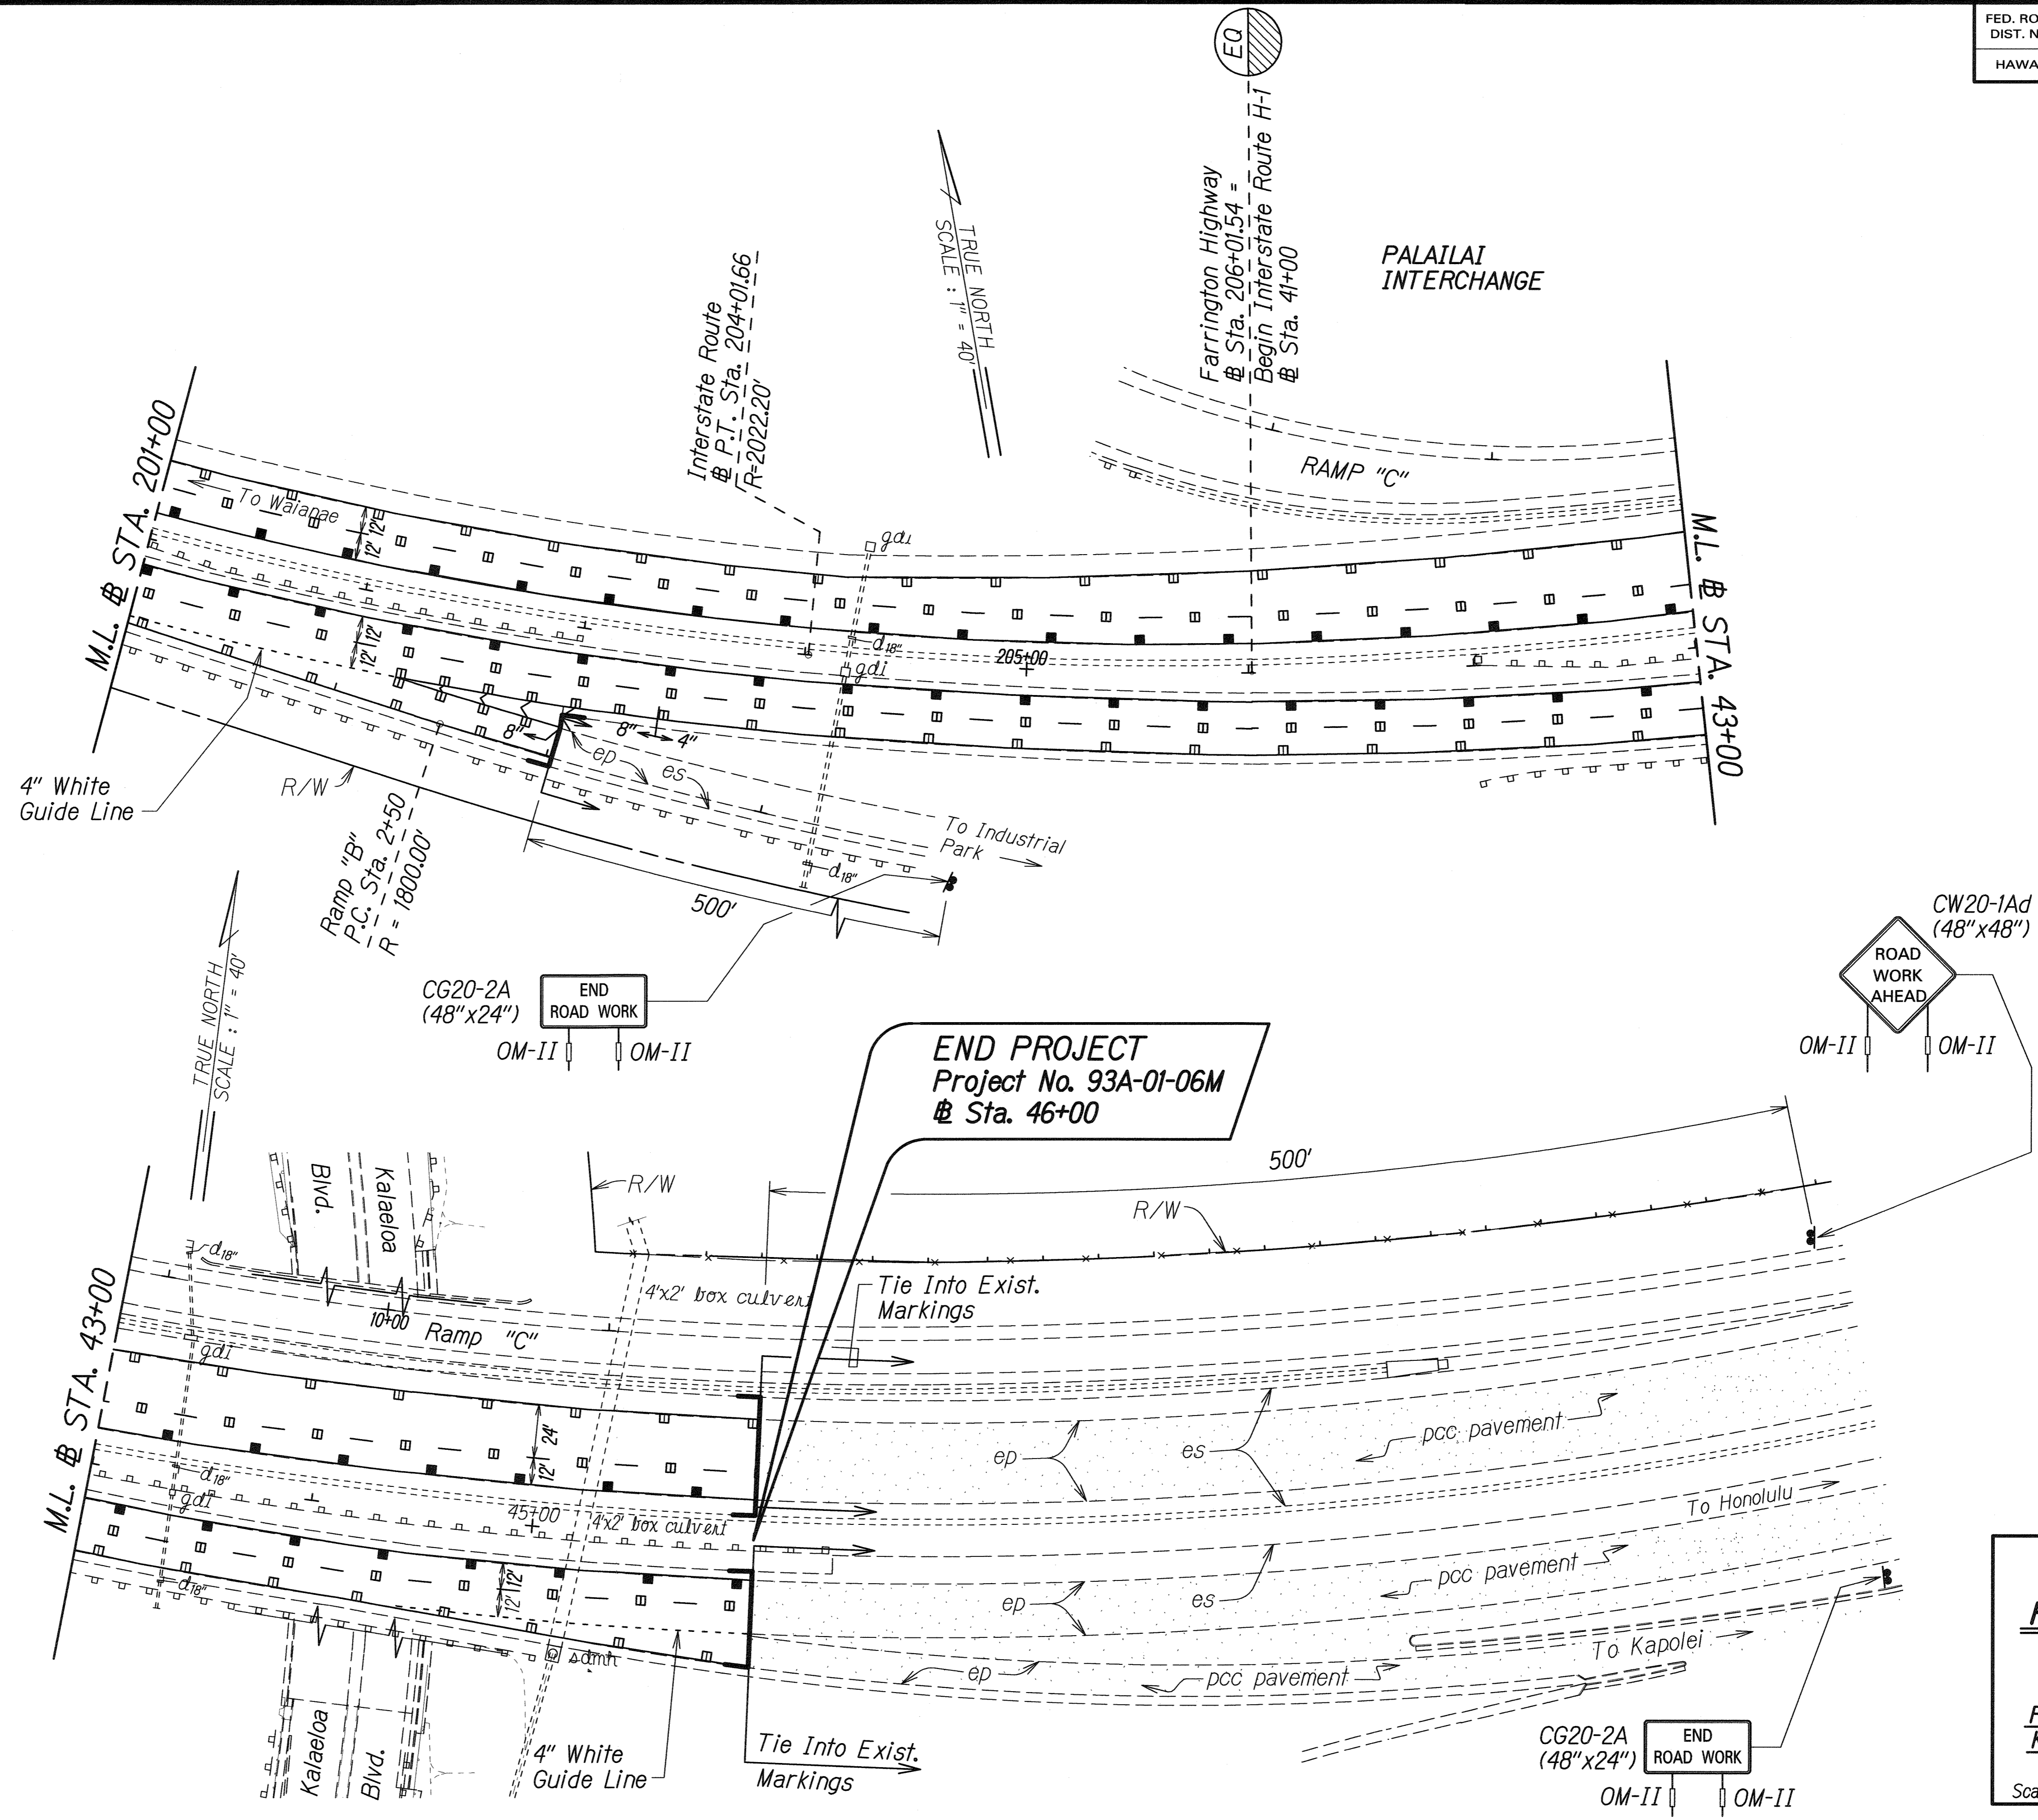

ORIGINAL PLAN	DATE
DESIGNED BY	
DESIGNED BY	
QUANTITIES BY	
CHECKED BY	

STATE OF HAWAII
DEPARTMENT OF TRANSPORTATION
HIGHWAYS DIVISION

**PAVEMENT MARKING AND
SIGNING PLAN**

FARRINGTON HIGHWAY
PAVEMENT PREVENTIVE MAINTENANCE
Keananōio Bridge to Palailai Interchange
Project No. 93A-01-06M

Scale: 1" = 40' Date: March, 2010

SHEET No. 112 OF 14 SHEETS