

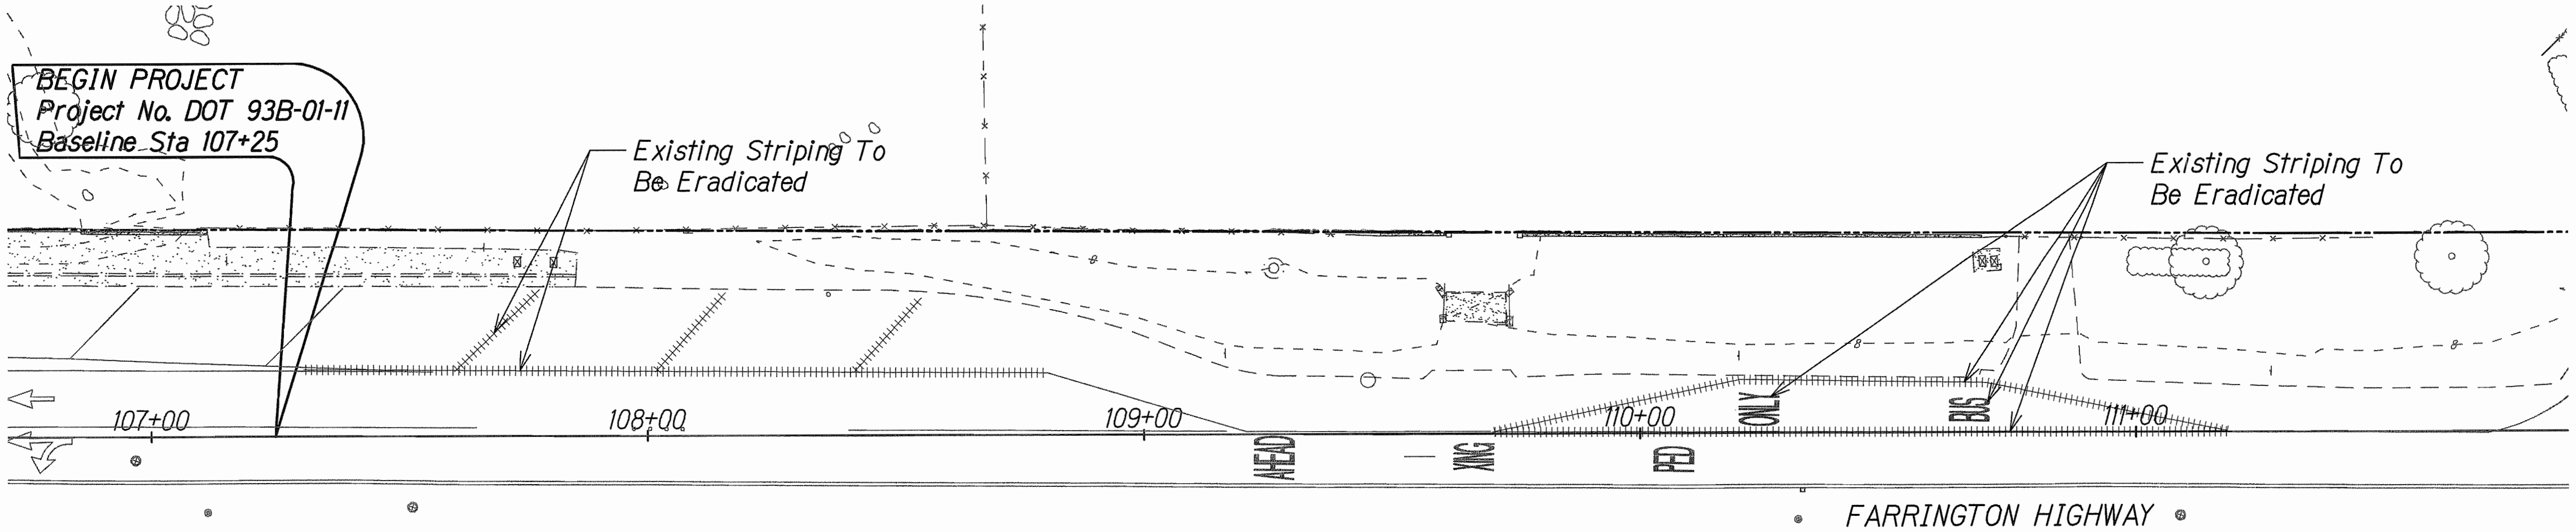


FED. ROAD DIST. NO.	STATE	FED. AID PROJ. NO.	FISCAL YEAR	SHEET NO.	TOTAL SHEETS
HAWAII	HAW.	93B-01-11	2012	26	38

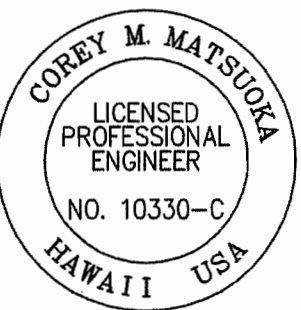

- NOTES:**
1. This project will affect bus routes, bus stops, and para-transit operations, therefore, the Contractor shall notify the Department of Transportation Services, Public Transit Division at 768-8396 and Oahu Transit Services, Inc. (bus operations: 848-4578 or 852-6016 and para-transit operations: 454-5041 or 454-5020) of the scope of work, location, proposed closure of any street, traffic lane, sidewalk, or bus stop and duration of project at least two weeks prior to construction.
 2. Contractor shall notify the Engineer at least three weeks prior to the striping eradication work.
 3. The Engineer will not pay for the removal of existing striping and installation for temporary striping and will consider the cost as included in the contract prices for the various pavement marking contract pay items.

Demo Plan
SCALE: 1" = 20'

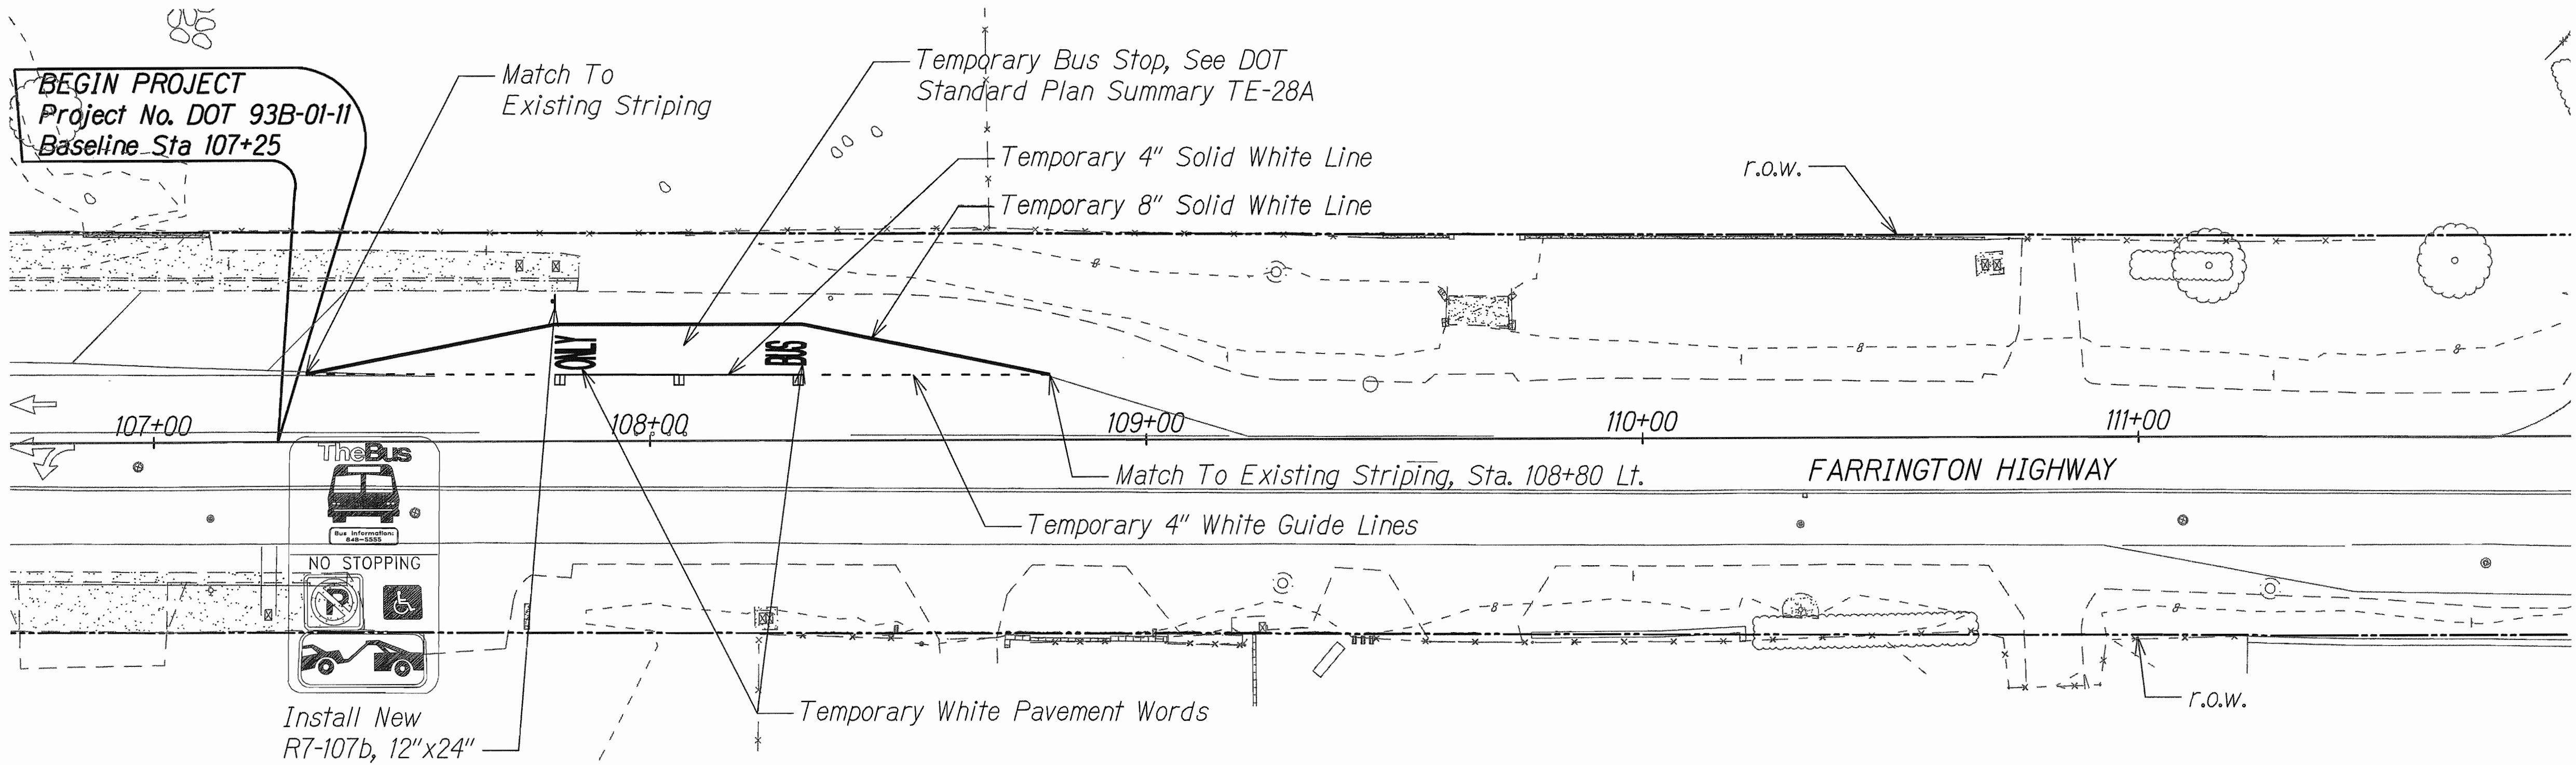

THIS WORK WAS PREPARED BY ME
OR UNDER MY SUPERVISION

Corey Matsuda
SIGNATURE

4/30/12
EXPIRATION
DATE OF THE
LICENSE

STATE OF HAWAII
DEPARTMENT OF TRANSPORTATION
HIGHWAYS DIVISION
**BUS STOP TEMPORARY
RELOCATION PLAN**
FARRINGTON HIGHWAY DRAINAGE IMPROVEMENTS
Vicinity of Orange St.
Project No. 93B-01-11
Scale: 1" = 20' Date: FEB 2012
SHEET No. 1 OF 1 SHEETS