


FED. ROAD DIST. NO.	STATE	FED. AID PROJ. NO.	FISCAL YEAR	SHEET NO.	TOTAL SHEETS
HAWAII	HAW.	STP-093-1(026)	2016	45	110

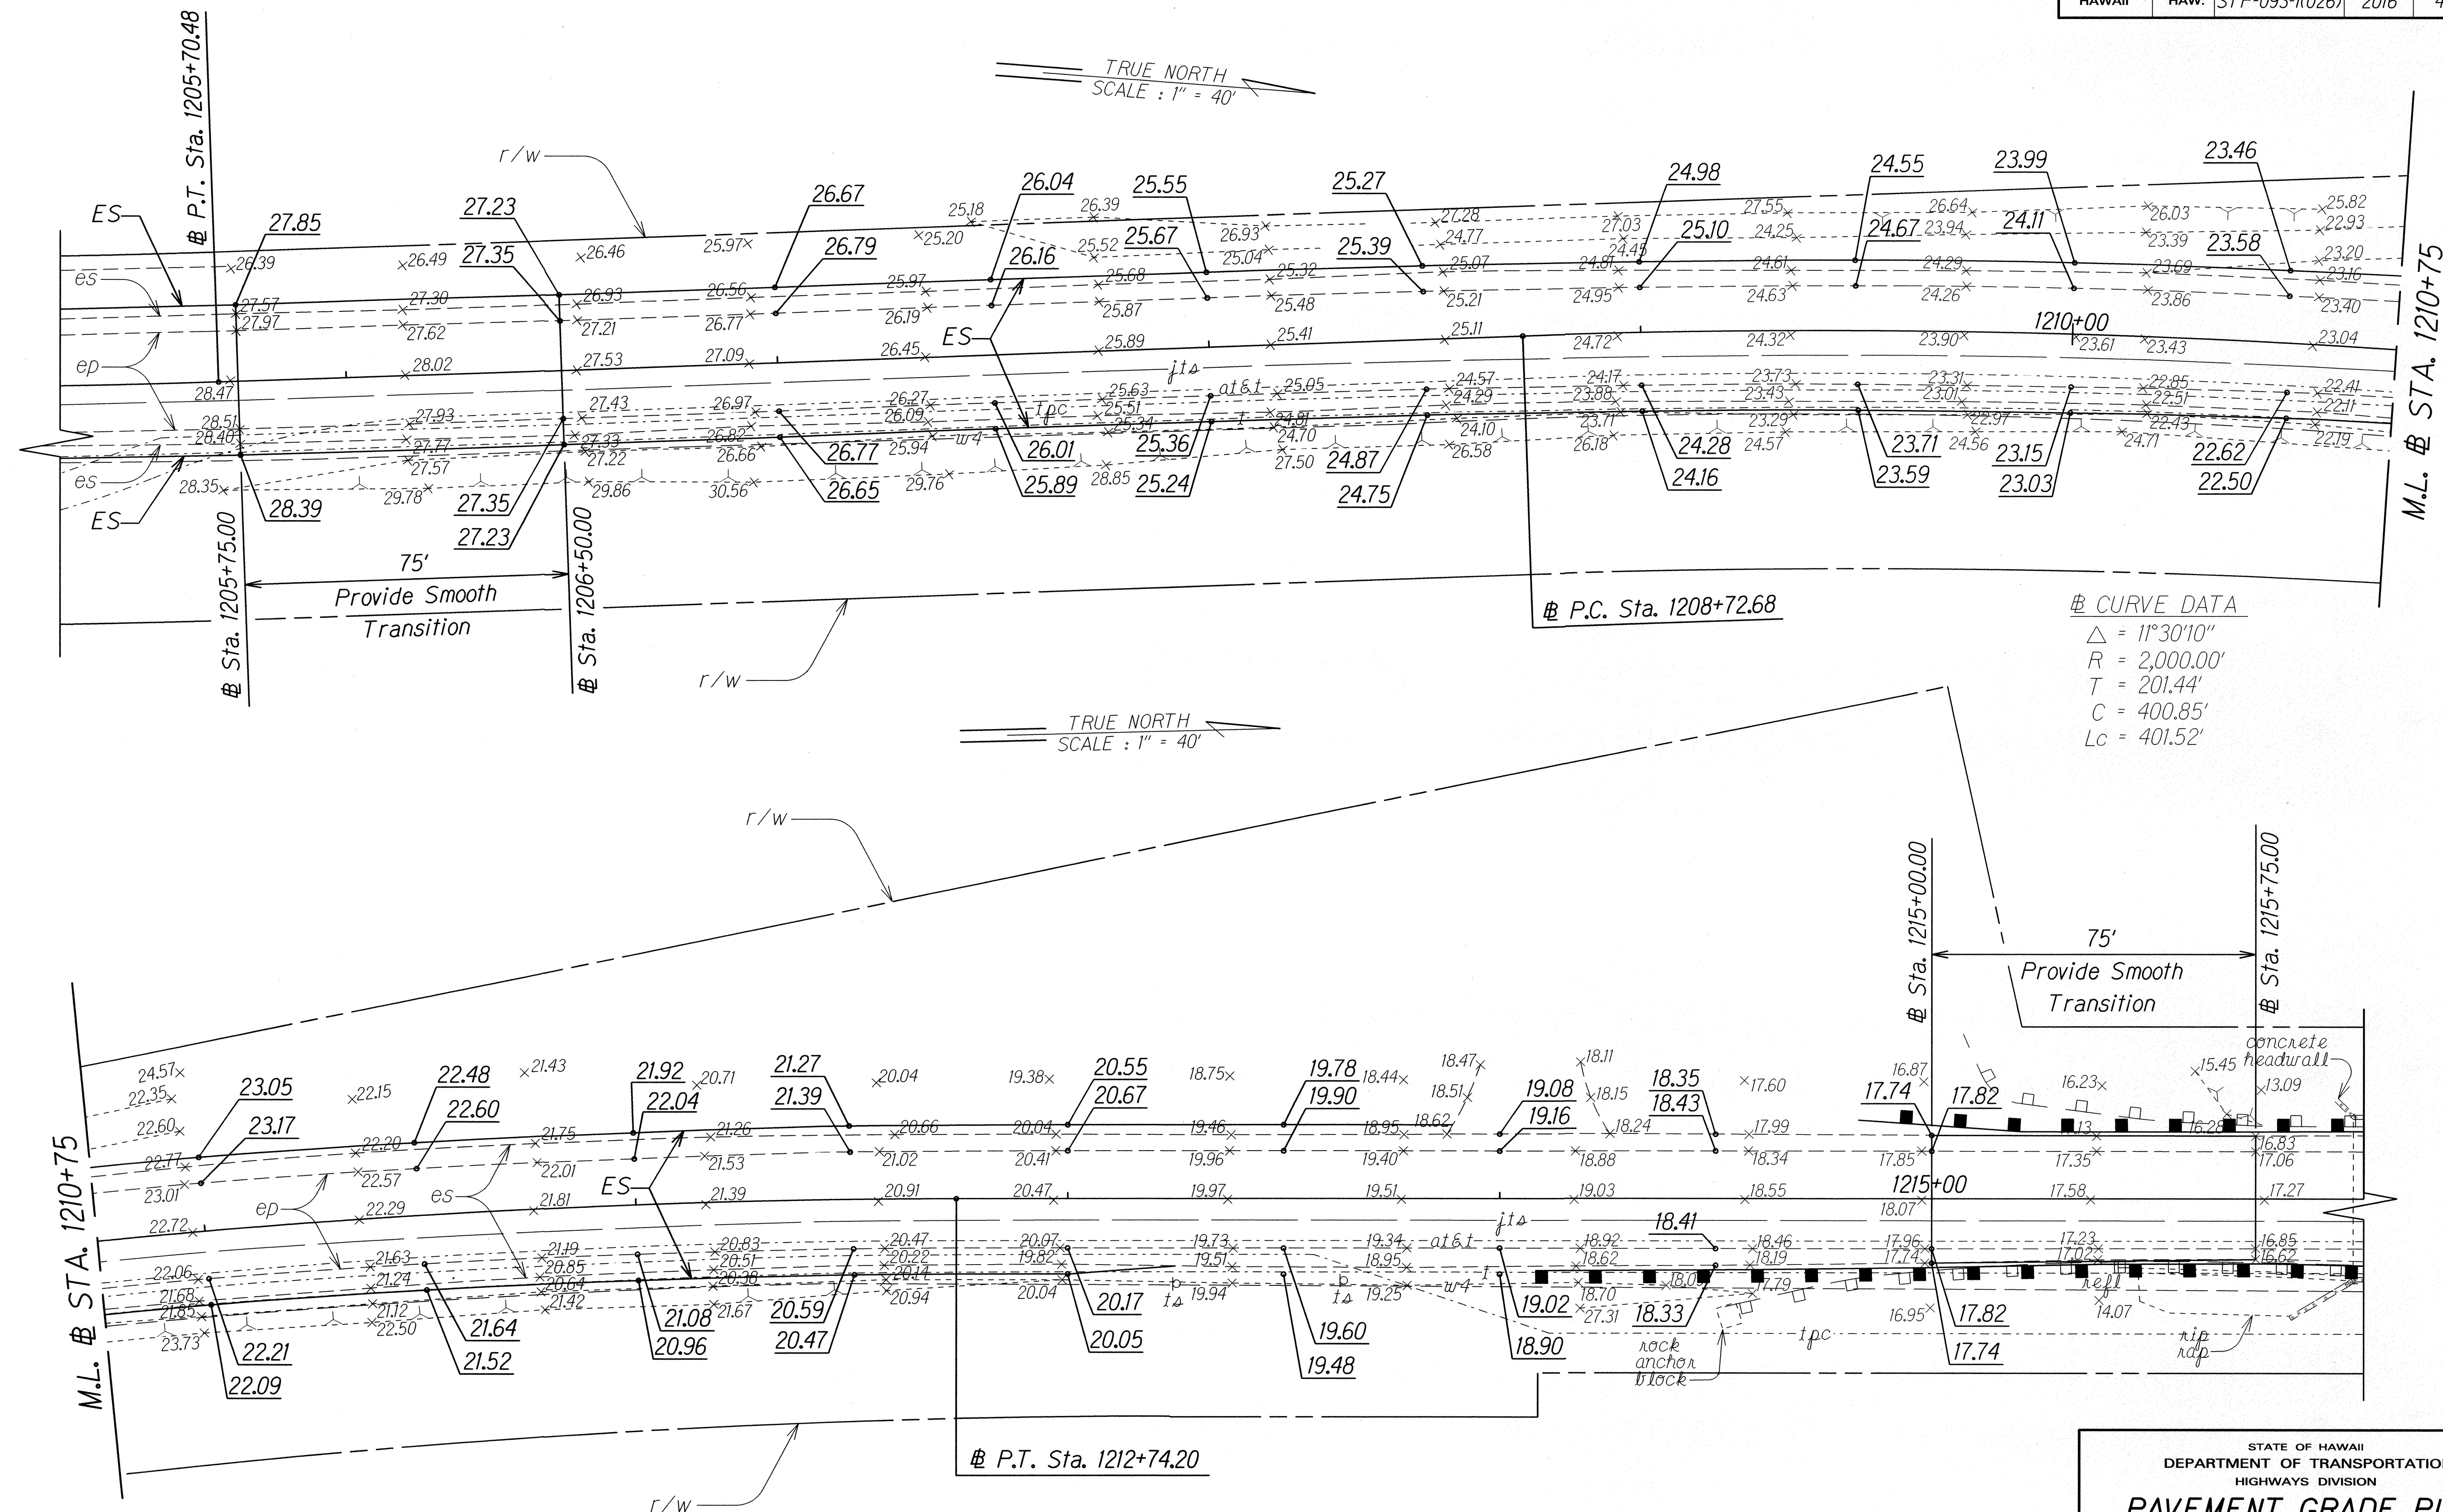

Note:

The vertical riding surface drop-off between adjacent surfaces shall not exceed 3-inches. This shall include differences in height between adjacent pavement surfaces and cold planed surfaces. If a vertical riding surface drop-off exists at the end of each day's work, the Contractor shall provide temporary transition tapers with maximum slopes of 48:l for travel in the longitudinal direction and 6:l for transverse movements. This work shall be considered incidental to various contract items.

PLAN
Scale: 1" = 20'



ORIGINAL PLAN	DATE
SURVEY PLOTTED BY	
DRAWN BY	
DESIGNED BY	
CHECKED BY	
NOTE BOOK	
dd3/mke	
N. 4/11/2016	

STATE OF HAWAII
DEPARTMENT OF TRANSPORTATION
HIGHWAYS DIVISION

PAVEMENT GRADE PLAN
FARRINGTON HIGHWAY RESURFACING
Vicinity of Kili Drive to
Satellite Tracking Station Road
Federal Aid Project No. STP-093-1(026)
Scale 1"=20' Date: April, 2016


SHEET No. 1 OF 3 SHEETS

FED. ROAD DIST. NO.	STATE	FED. AID PROJ. NO.	FISCAL YEAR	SHEET NO.	TOTAL SHEETS
HAWAII	HAW.	STP-093-1(026)	2016	46	110

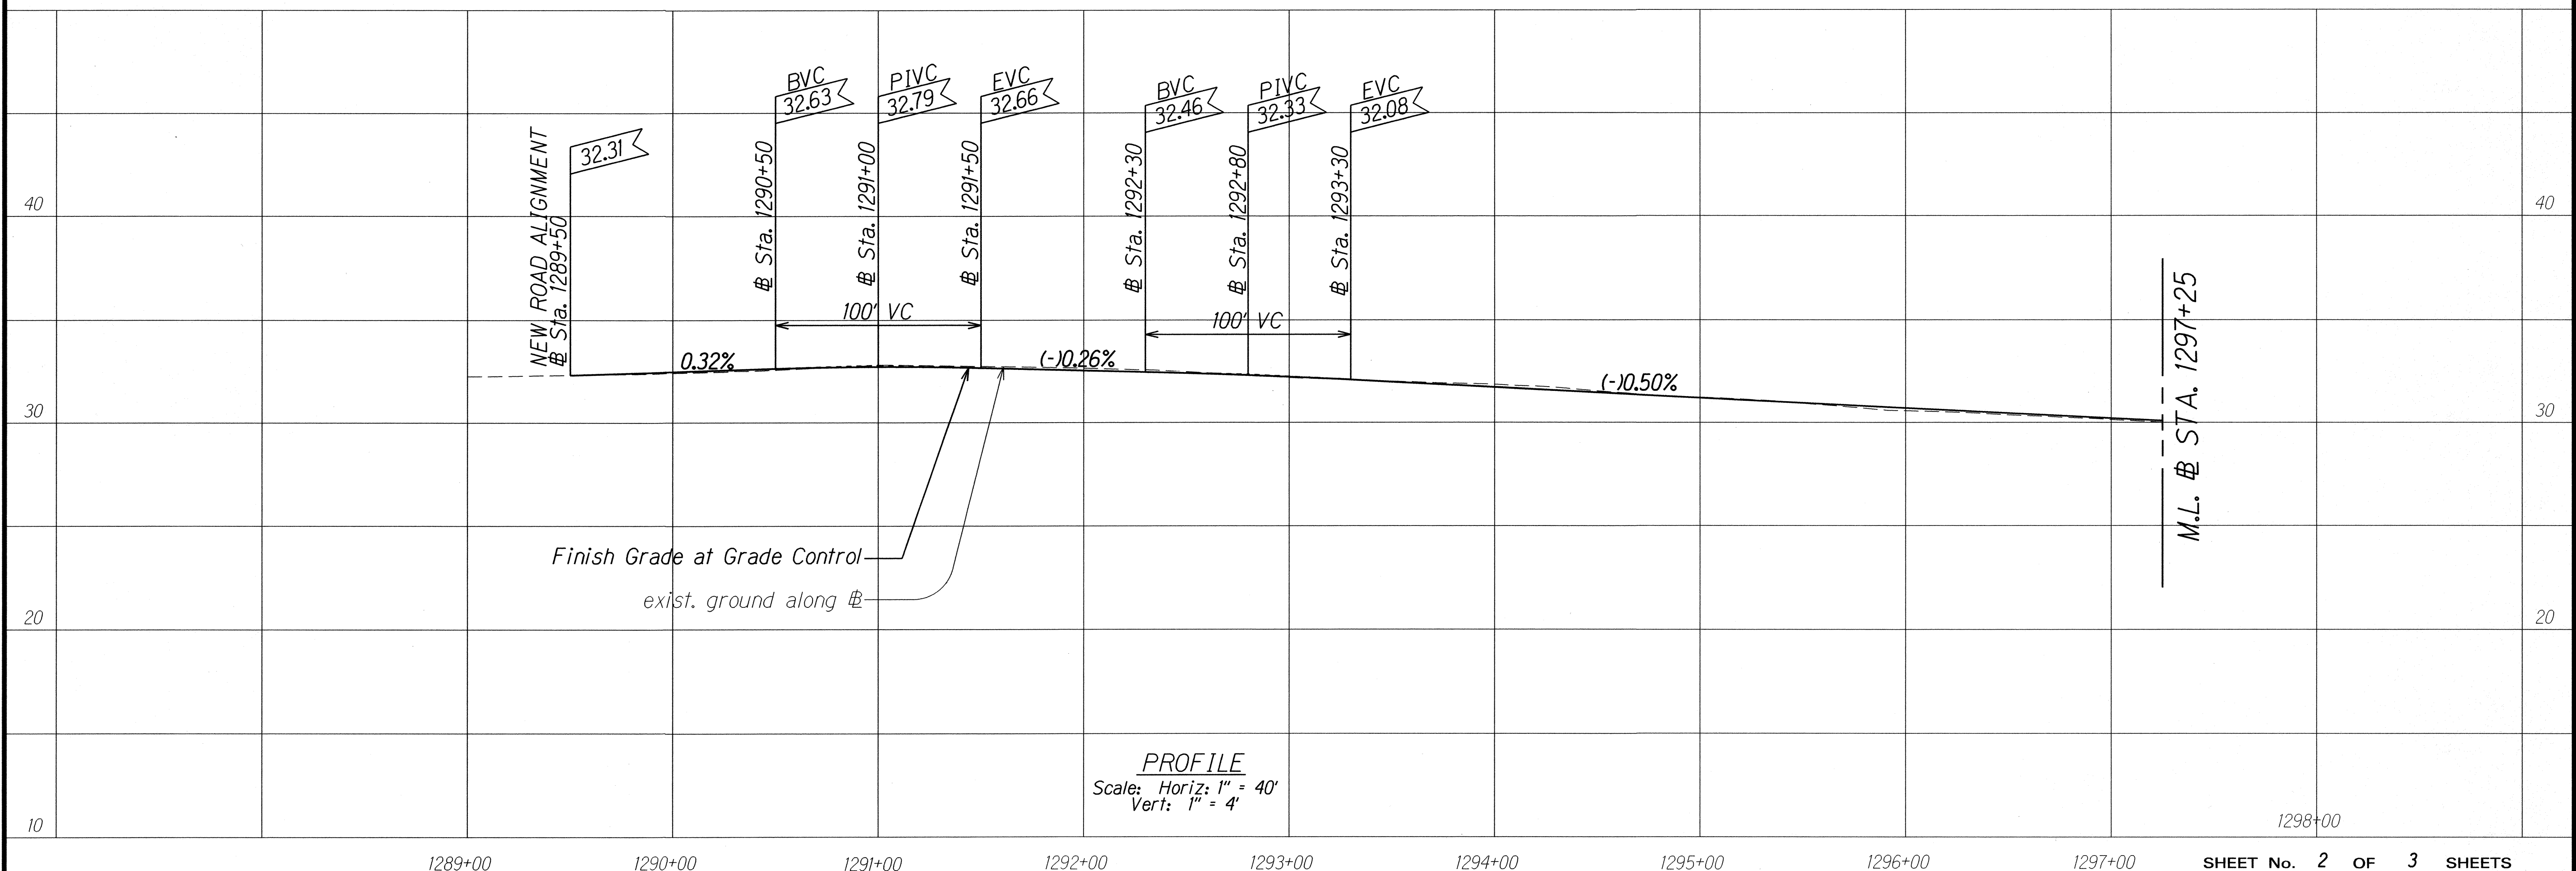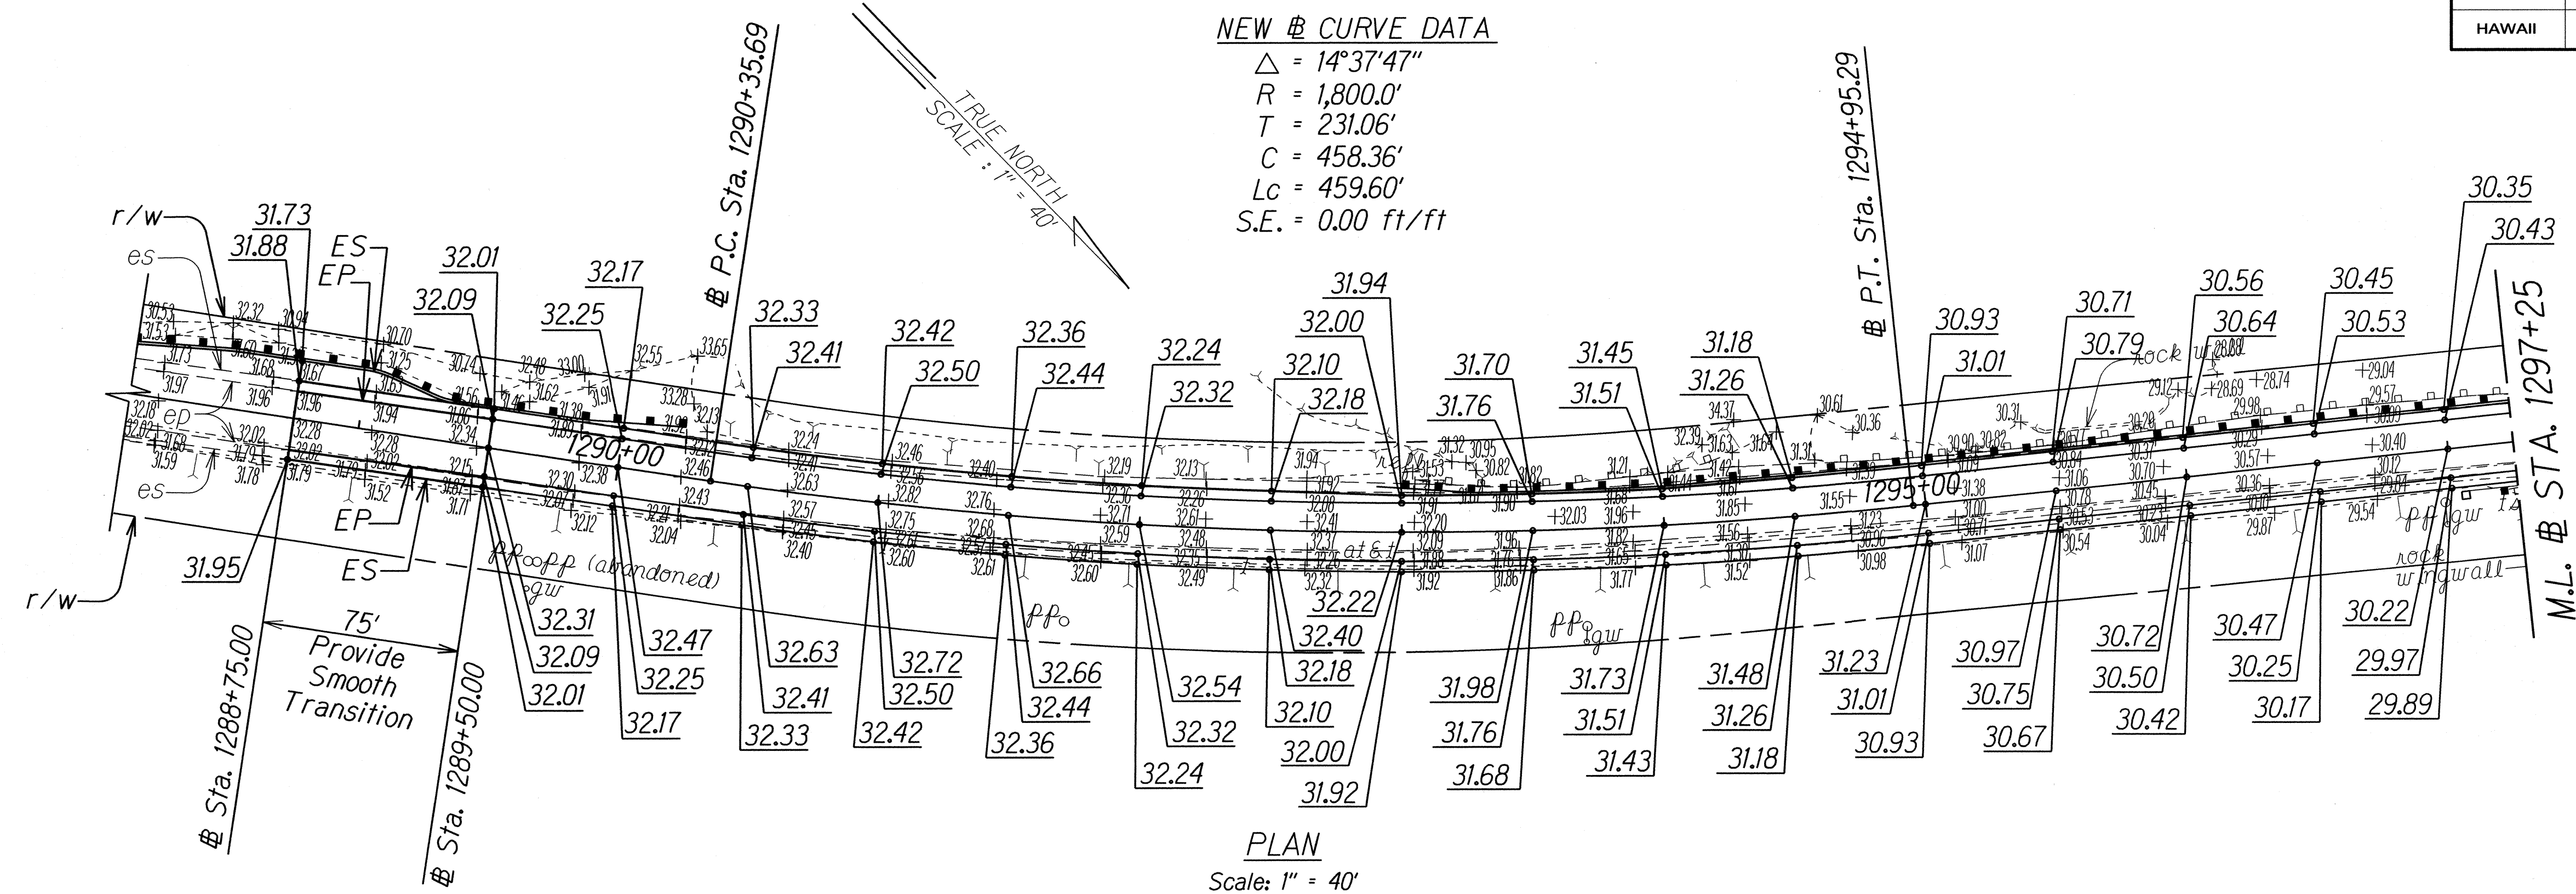


ORIGINAL PLAN	DATE
NOTE BOOK	DESIGNED BY
QUANTITIES BY	CHECKED BY
N. 1289	

FED. ROAD DIST. NO.	STATE	FED. AID PROJ. NO.	FISCAL YEAR	SHEET NO.	TOTAL SHEETS
HAWAII	HAW.	STP-093-1(026)	2016	47	110

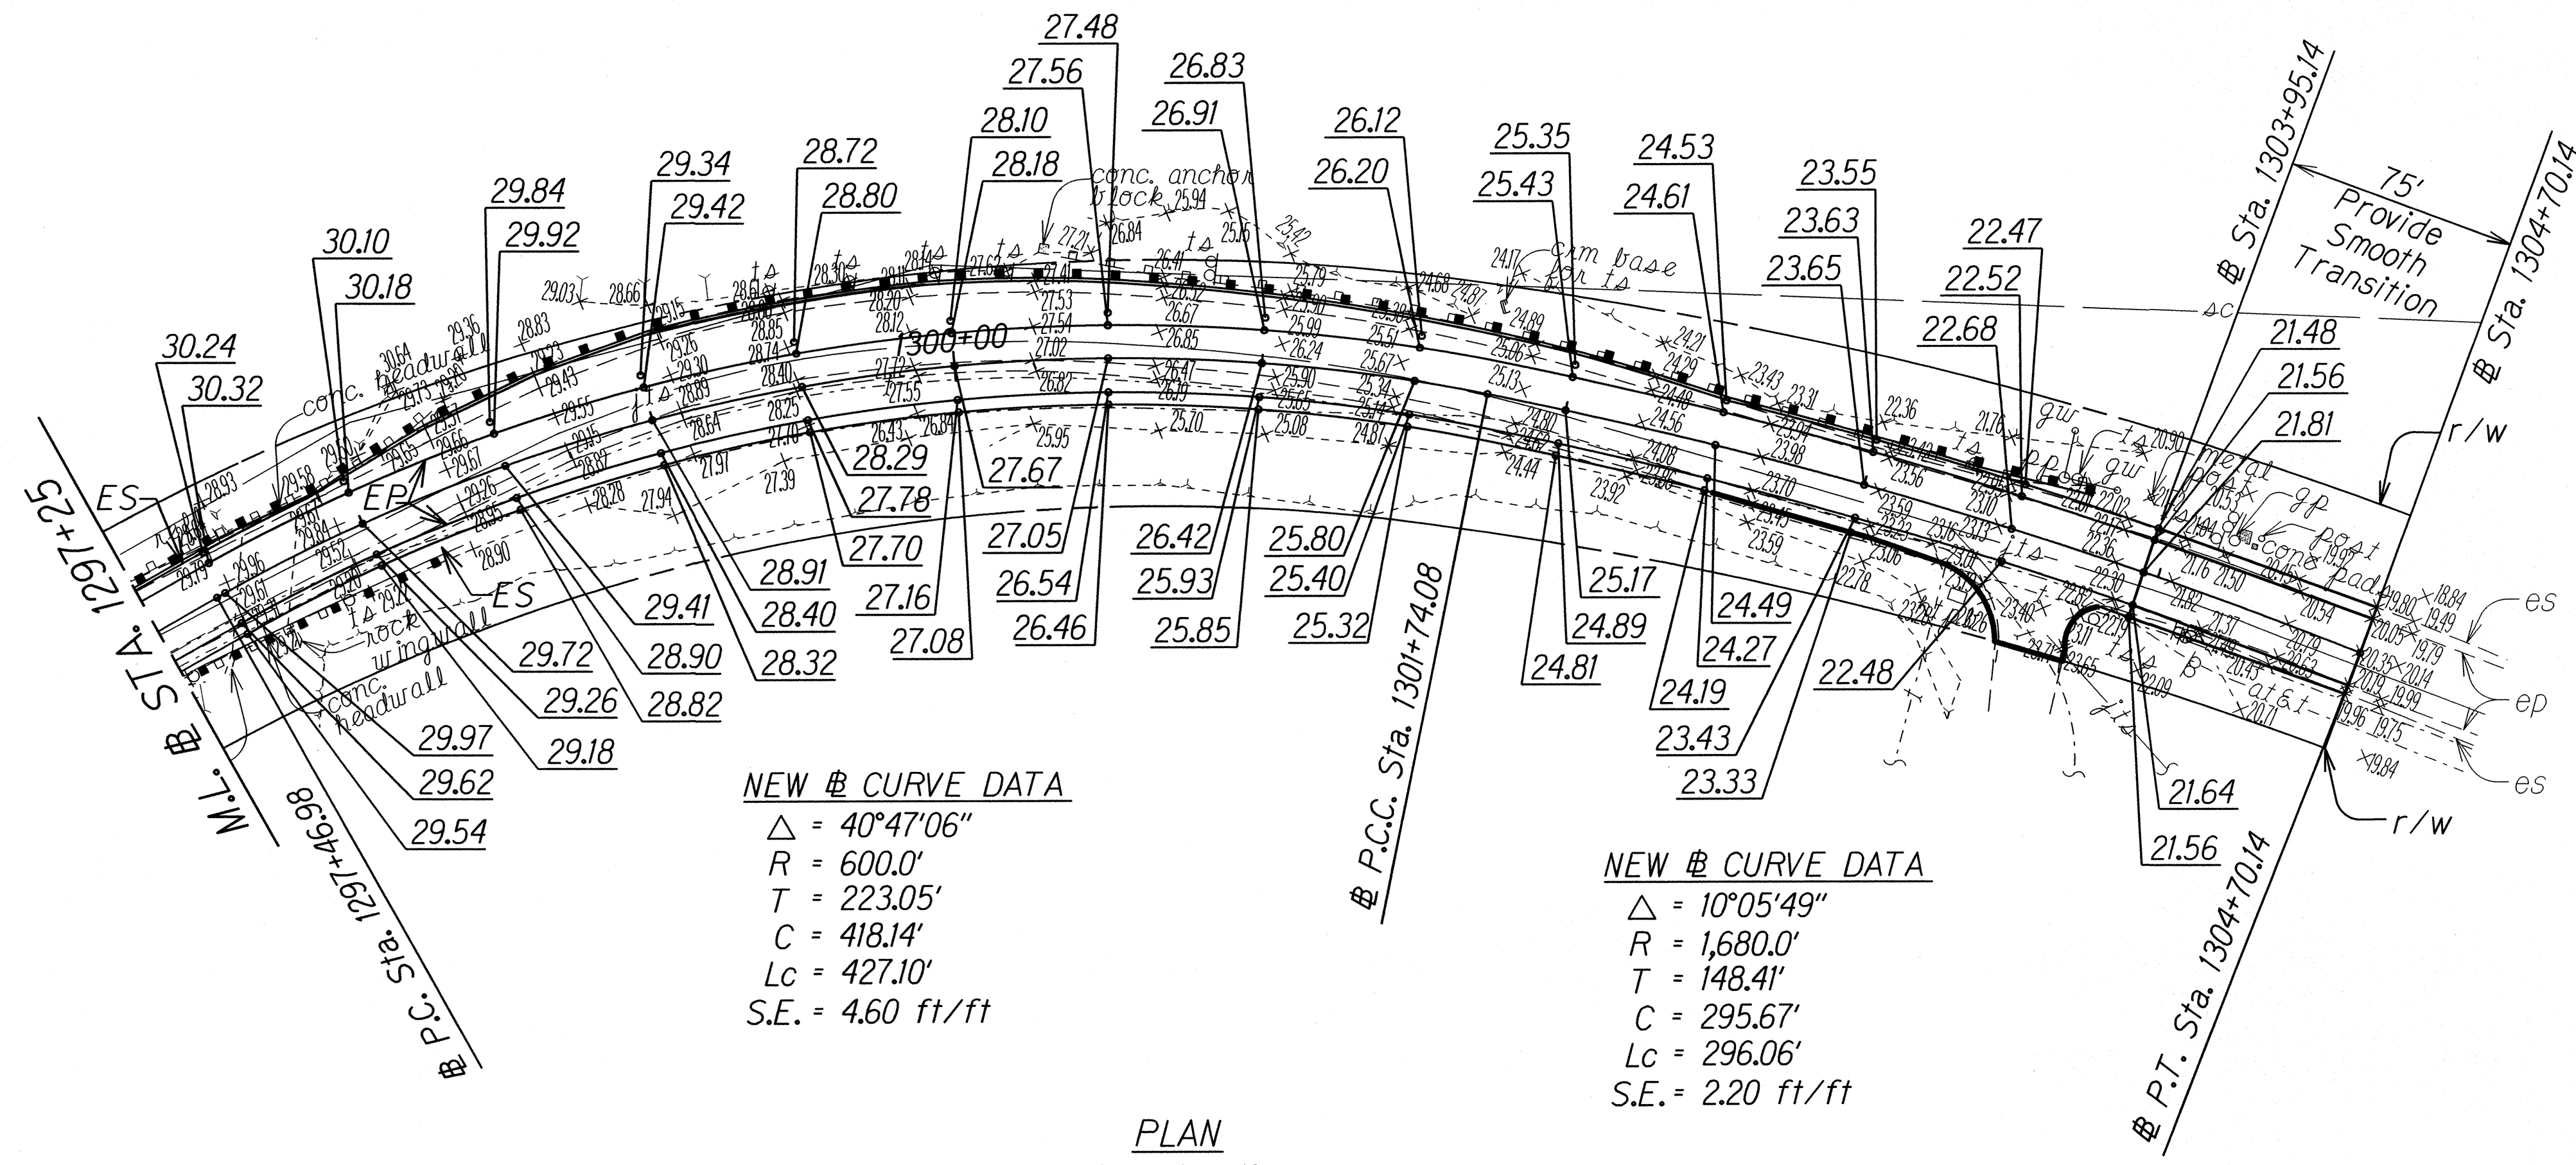

Note:
 See Roadway Plans for complete information.

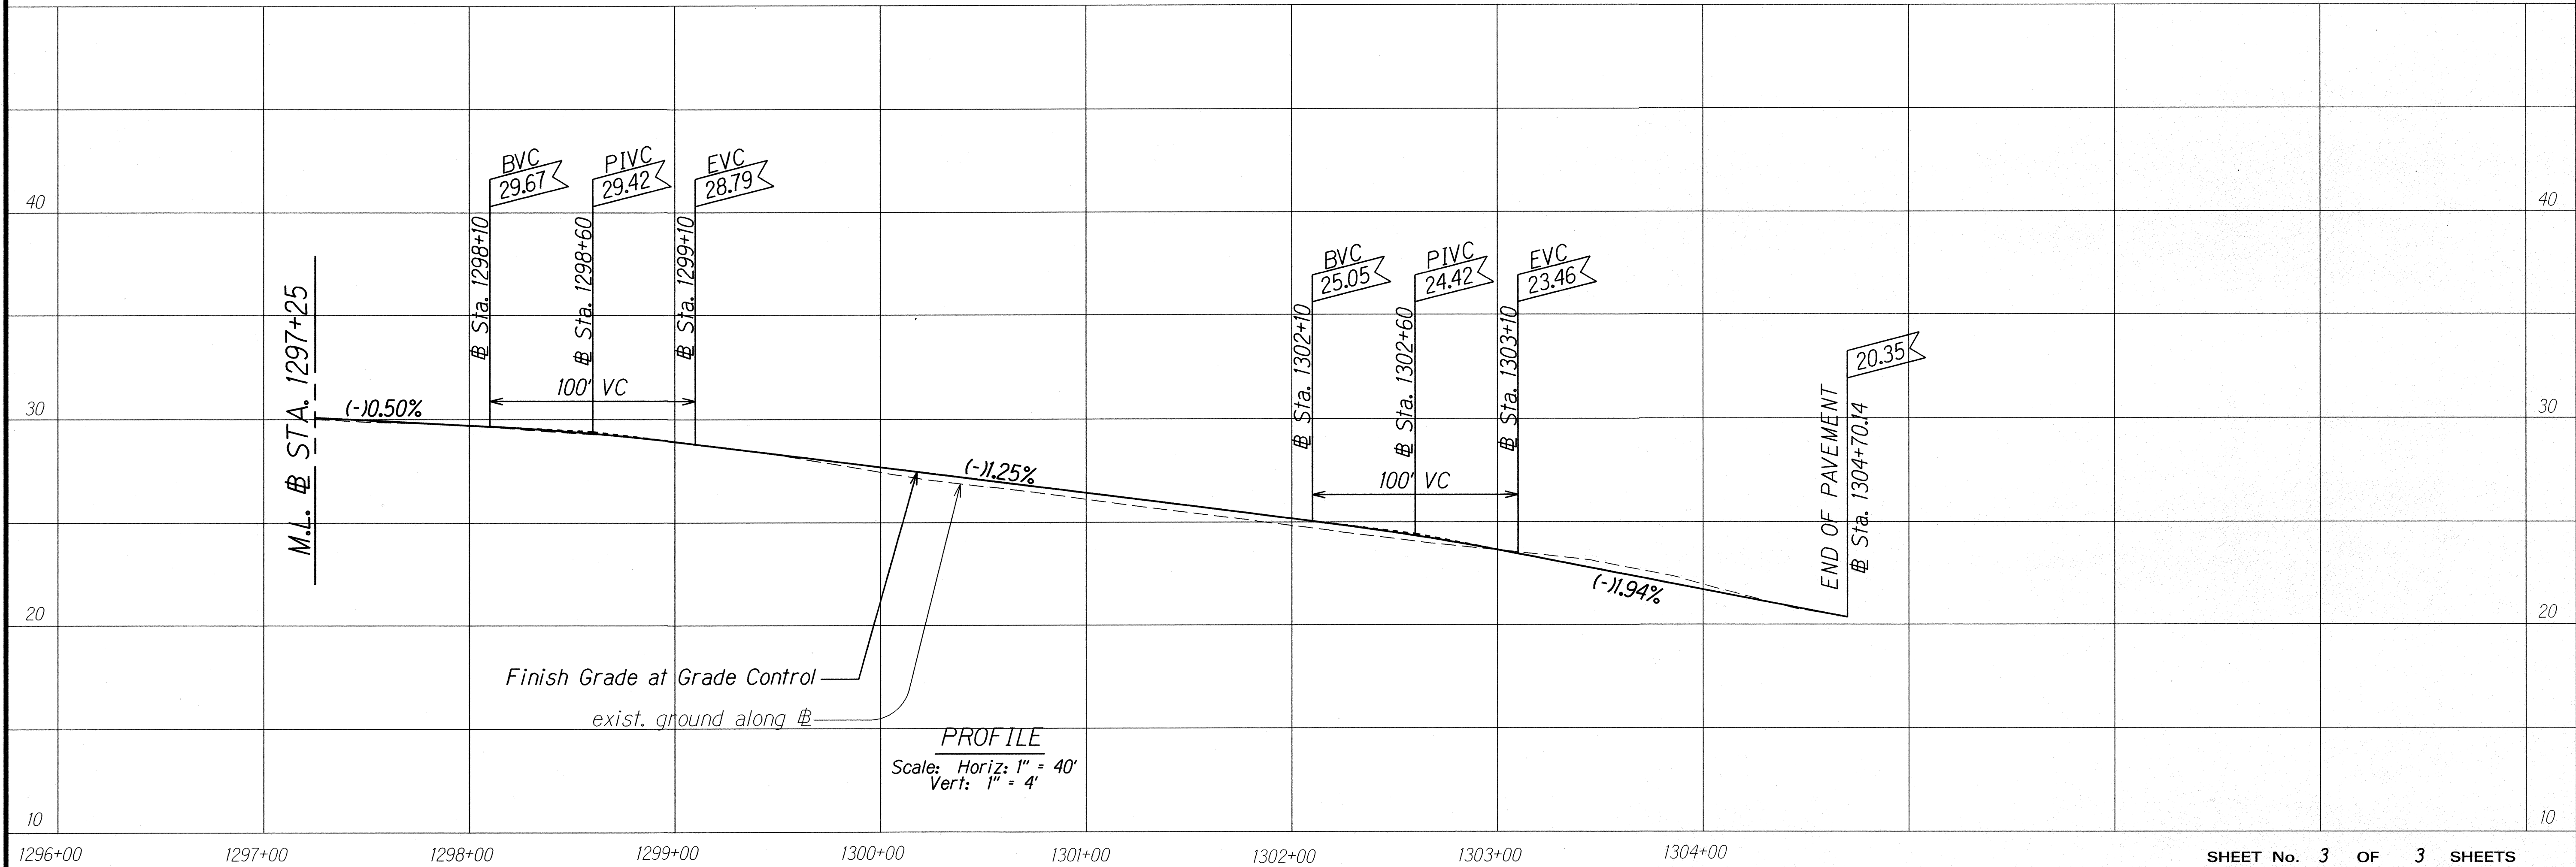

ORIGINAL PLAN	SURVEY PLOTTED BY	DATE
NOTE BOOK	DRAWN BY	
add. Mile	DESIGNED BY	
No. of days	CHECKED BY	