



FED. ROAD DIST. NO.	STATE	PROJ. NO.	FISCAL YEAR	SHEET NO.	TOTAL SHEETS
HAWAII	HAW.	93A-01-12	2016	26	29

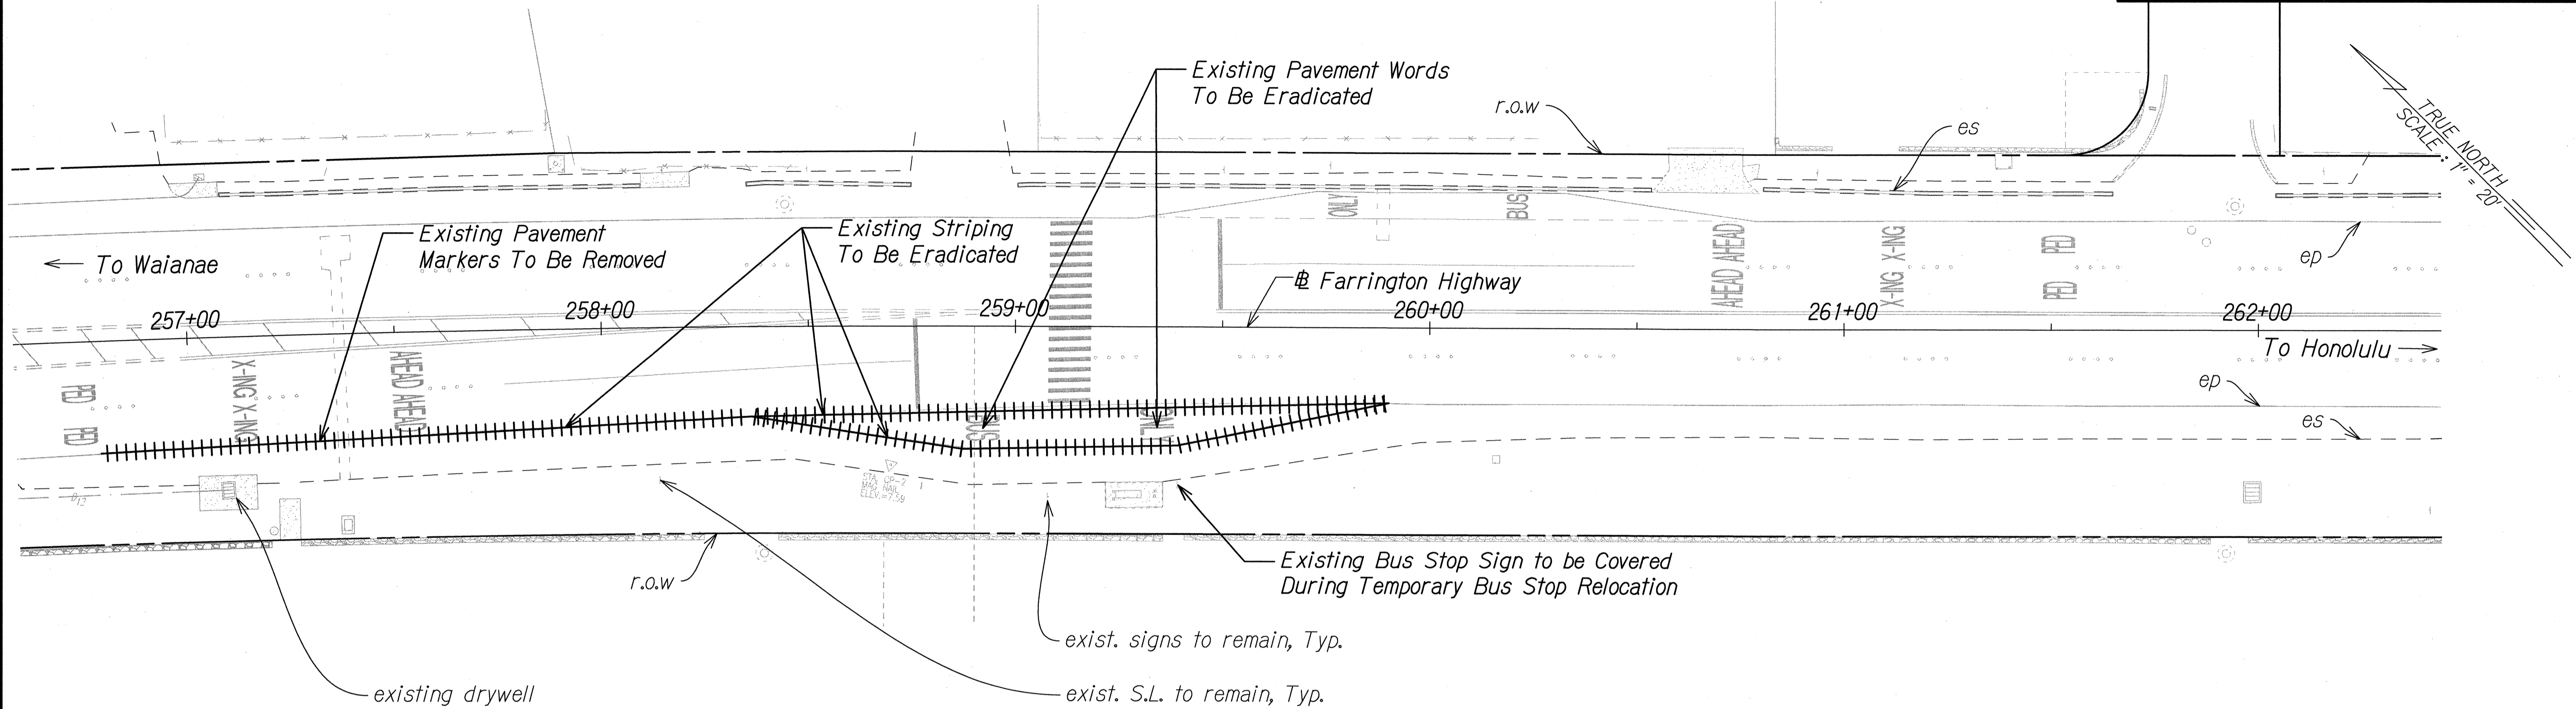


BUS STOP ERADICATION PLAN

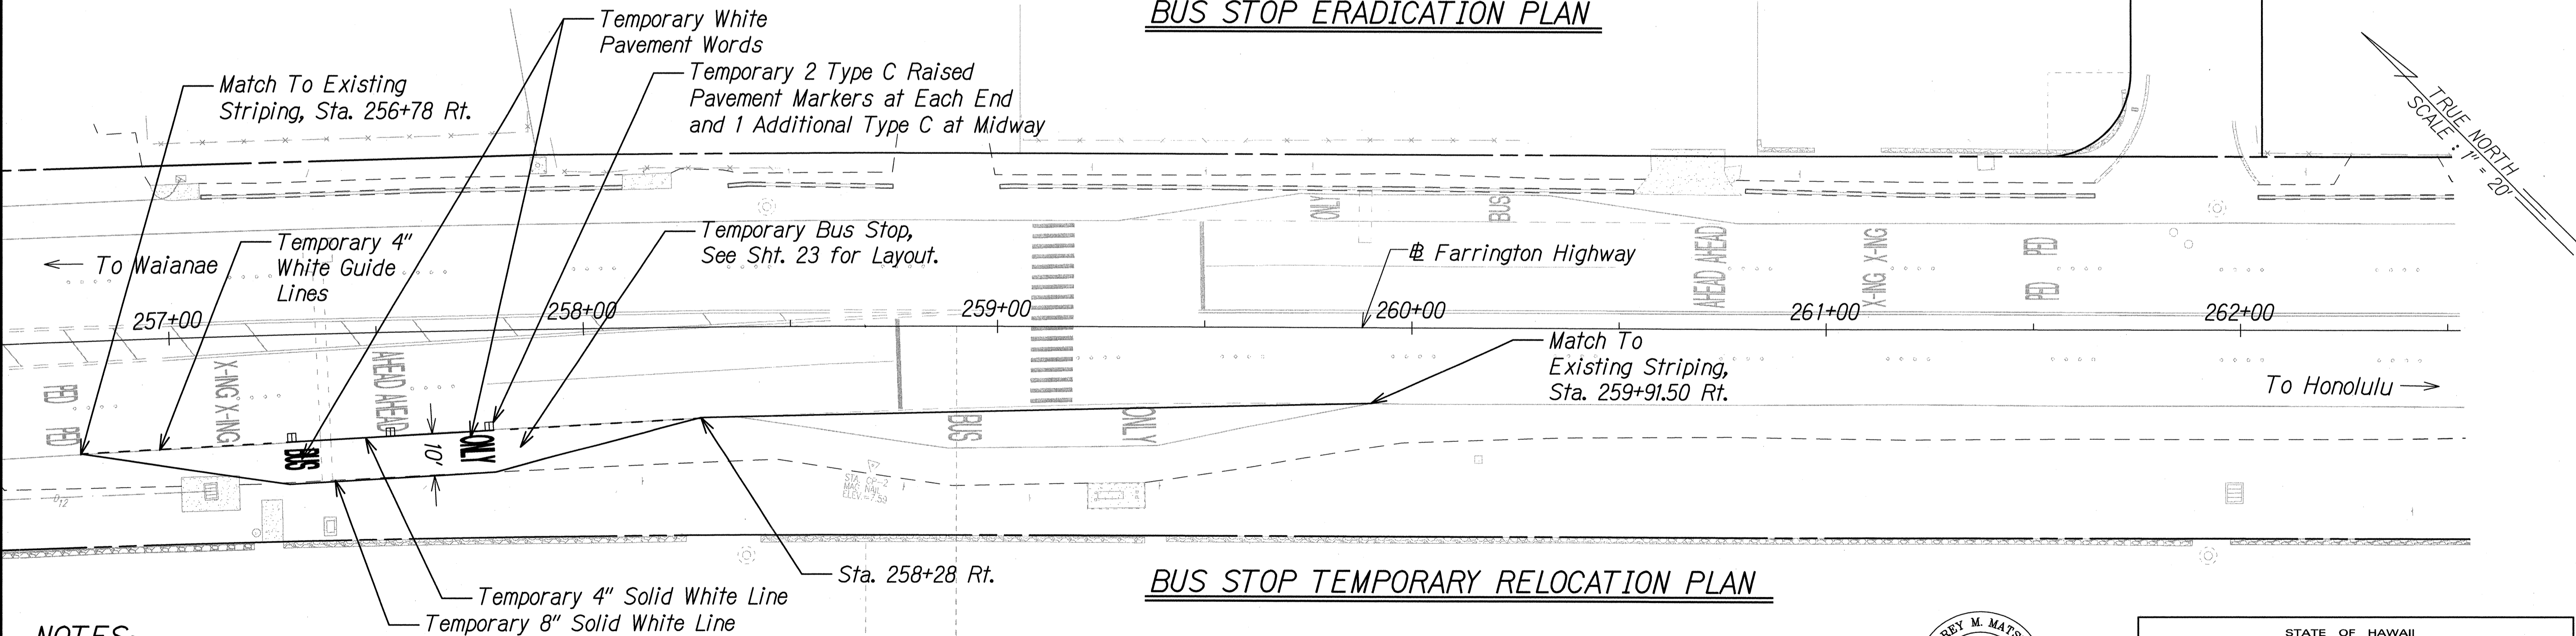

NOTES:

1. This project will affect bus routes, bus stops, and para-transit operations, therefore, the Contractor shall notify the Department of Transportation Services, Public Transit Division at 768-8396 and Oahu Transit Services, Inc. (bus operations: 848-4578 or 852-6016 and para-transit operations: 454-5041 or 454-5020) of the scope of work, location, proposed closure of any street, traffic lane, sidewalk, or bus stop and duration of project at least two weeks prior to construction.
2. Contractor shall notify the Engineer at least three weeks prior to the striping eradication work.
3. Contractor shall provide access to temporary bus stop at all times.
4. The Engineer will not pay for the removal of existing striping, the installation of temporary striping, and the installation of pavement markers. The Engineer will consider the cost as included in the bid prices for the various pavement marking contract pay items.

SURVEY PLOTTED BY	DATE
DRAWN BY	
CHECKED BY	
NOTE BOOK	
NO.	

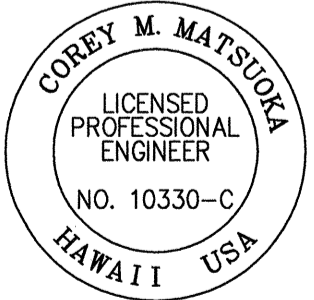

THIS WORK WAS PREPARED BY ME
OR UNDER MY SUPERVISION

Corey Matsuyka
SIGNATURE

4/30/16
EXPIRATION
DATE OF THE
LICENSE

STATE OF HAWAII
DEPARTMENT OF TRANSPORTATION
HIGHWAYS DIVISION
**BUS STOP TEMPORARY
RELOCATION PLAN**
FARRINGTON HIGHWAY DRAINAGE IMPROVEMENTS
Vicinity of Princess Kahanu Avenue
Project No. 93A-01-12
Scale: 1" = 20' Date: Oct. 2015
SHEET No. 1 OF 1 SHEETS