



FED. ROAD DIST. NO.	STATE	FED-AID PROJ. NO.	FISCAL YEAR	SHEET NO.	TOTAL SHEETS
HAWAII	HAW.	HSIP-093-1(031)	2022	17	62

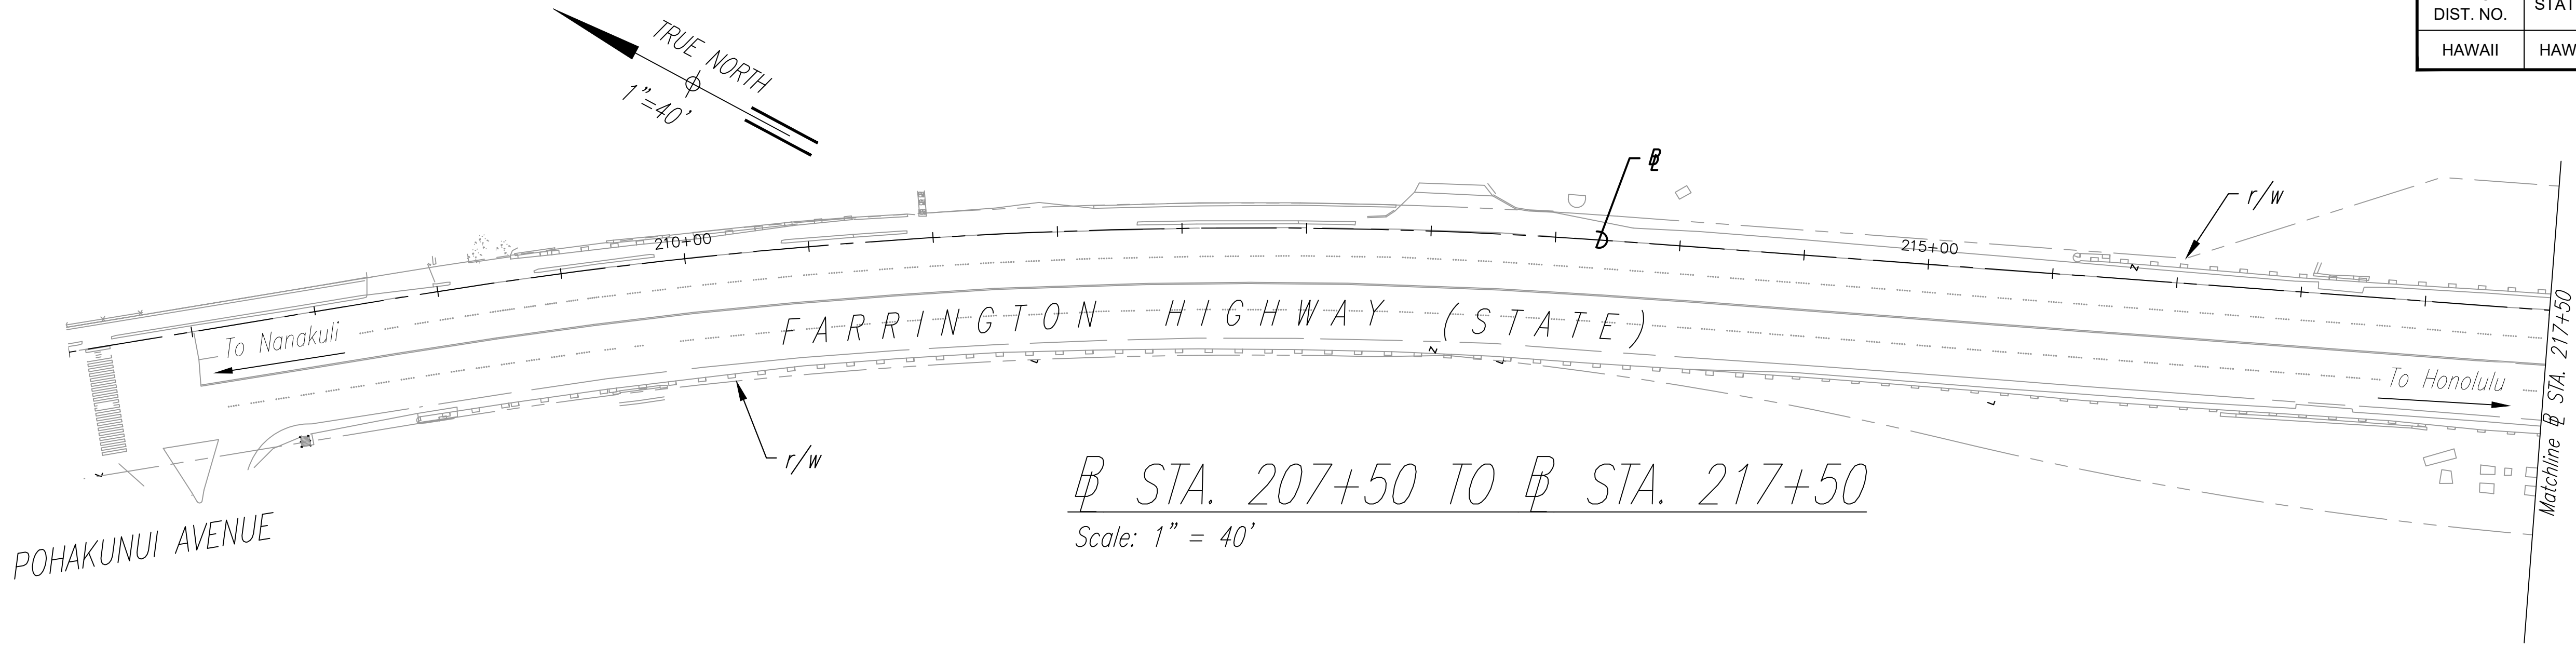

Sta. 207+50 TO Sta. 217+50  
Scale: 1" = 40'

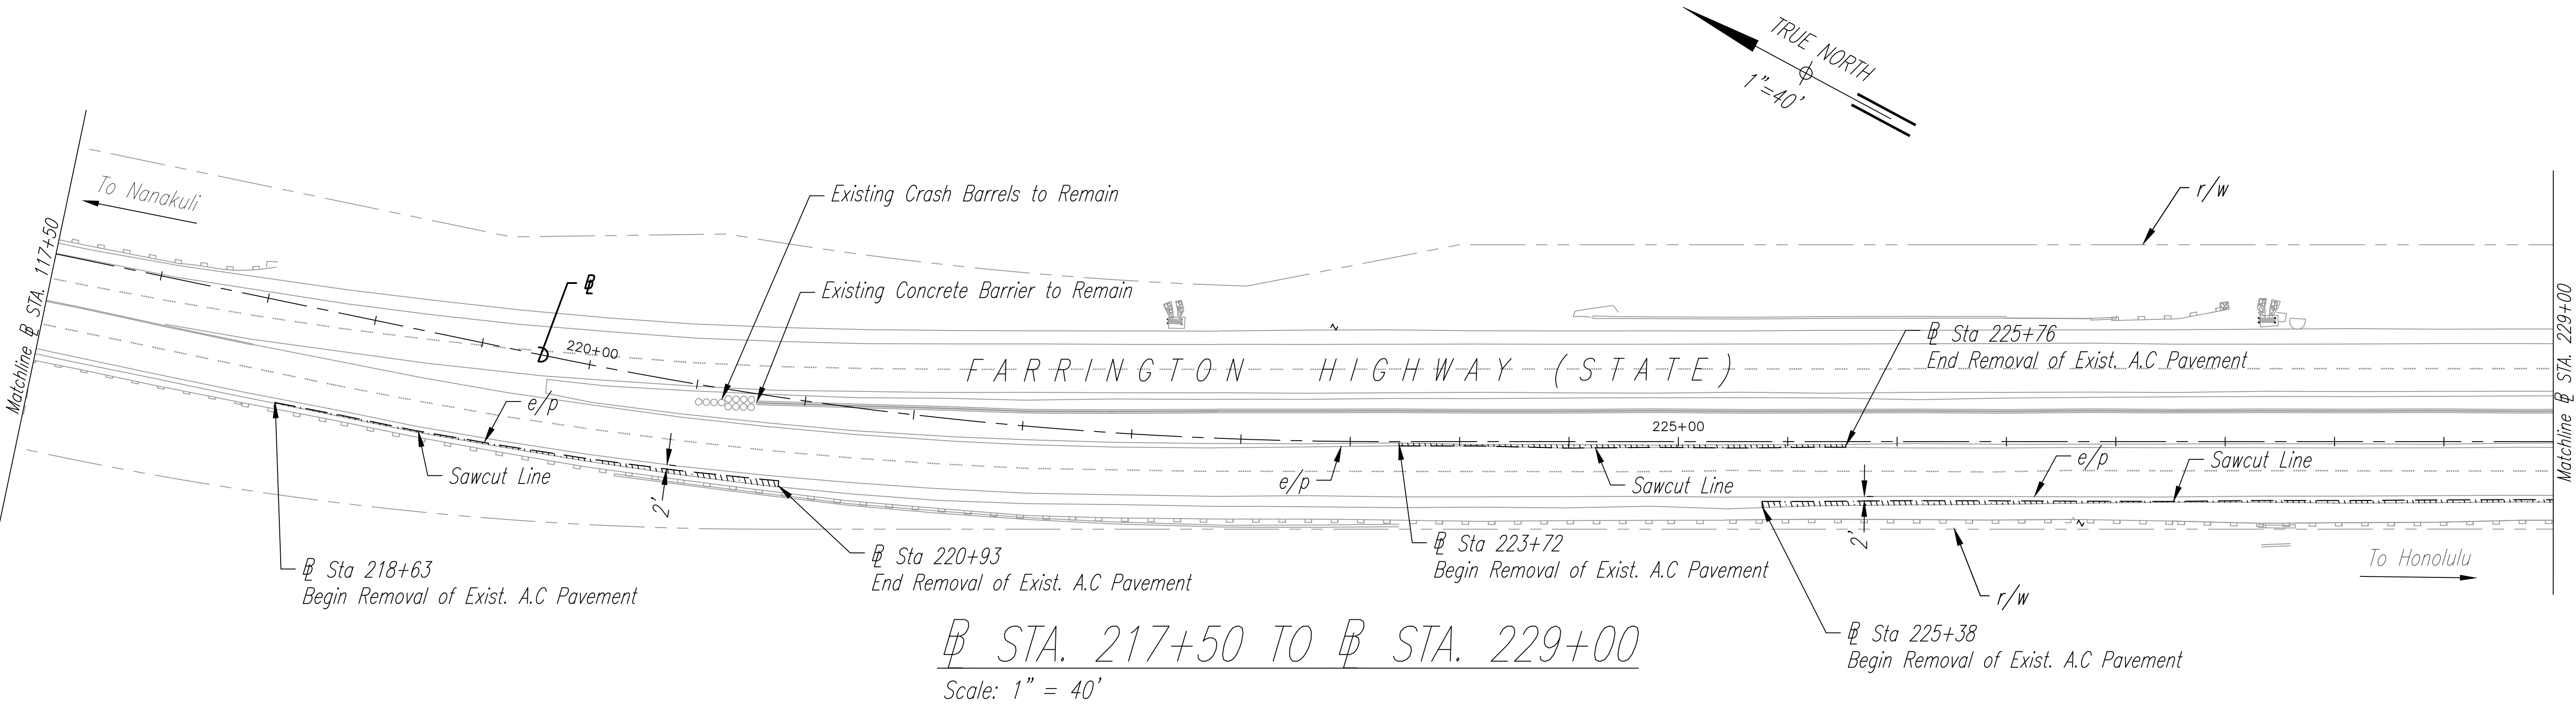


Sta. 217+50 TO Sta. 229+00  
Scale: 1" = 40'

NOTE:

- See Roadway Details, Sht. 46, for additional pavement sawcut information.

LEGEND

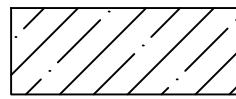 A.C. Pavement Removal

ORIGINAL PLAN	SURVEY PLOTTED BY	DATE
NOTE BOOK	DRAWN BY	
No. _____	DESIGNED BY	
	CHECKED BY	




THIS WORK WAS PREPARED BY ME  
OR UNDER MY SUPERVISION.

*R. B. Valero*  
SIGNATURE


4/30/24  
EXPIRATION DATE  
OF LICENSE

STATE OF HAWAII  
DEPARTMENT OF TRANSPORTATION  
HIGHWAYS DIVISION  
  
DEMOLITION PLANS - 1  
FARRINGTON HIGHWAY  
SAFETY IMPROVEMENTS  
Pohakunui Avenue to Interstate H-1  
Federal Aid Project No. HSIP-093-1(031)  
  
Date: November 2021


SHEET No. 1 OF 10 SHEETS

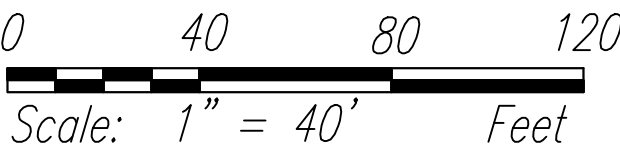

FED. ROAD DIST. NO.	STATE	FED-AID PROJ. NO.	FISCAL YEAR	SHEET NO.	TOTAL SHEETS
HAWAII	HAW.	HSIP-093-1(031)	2022	18	62

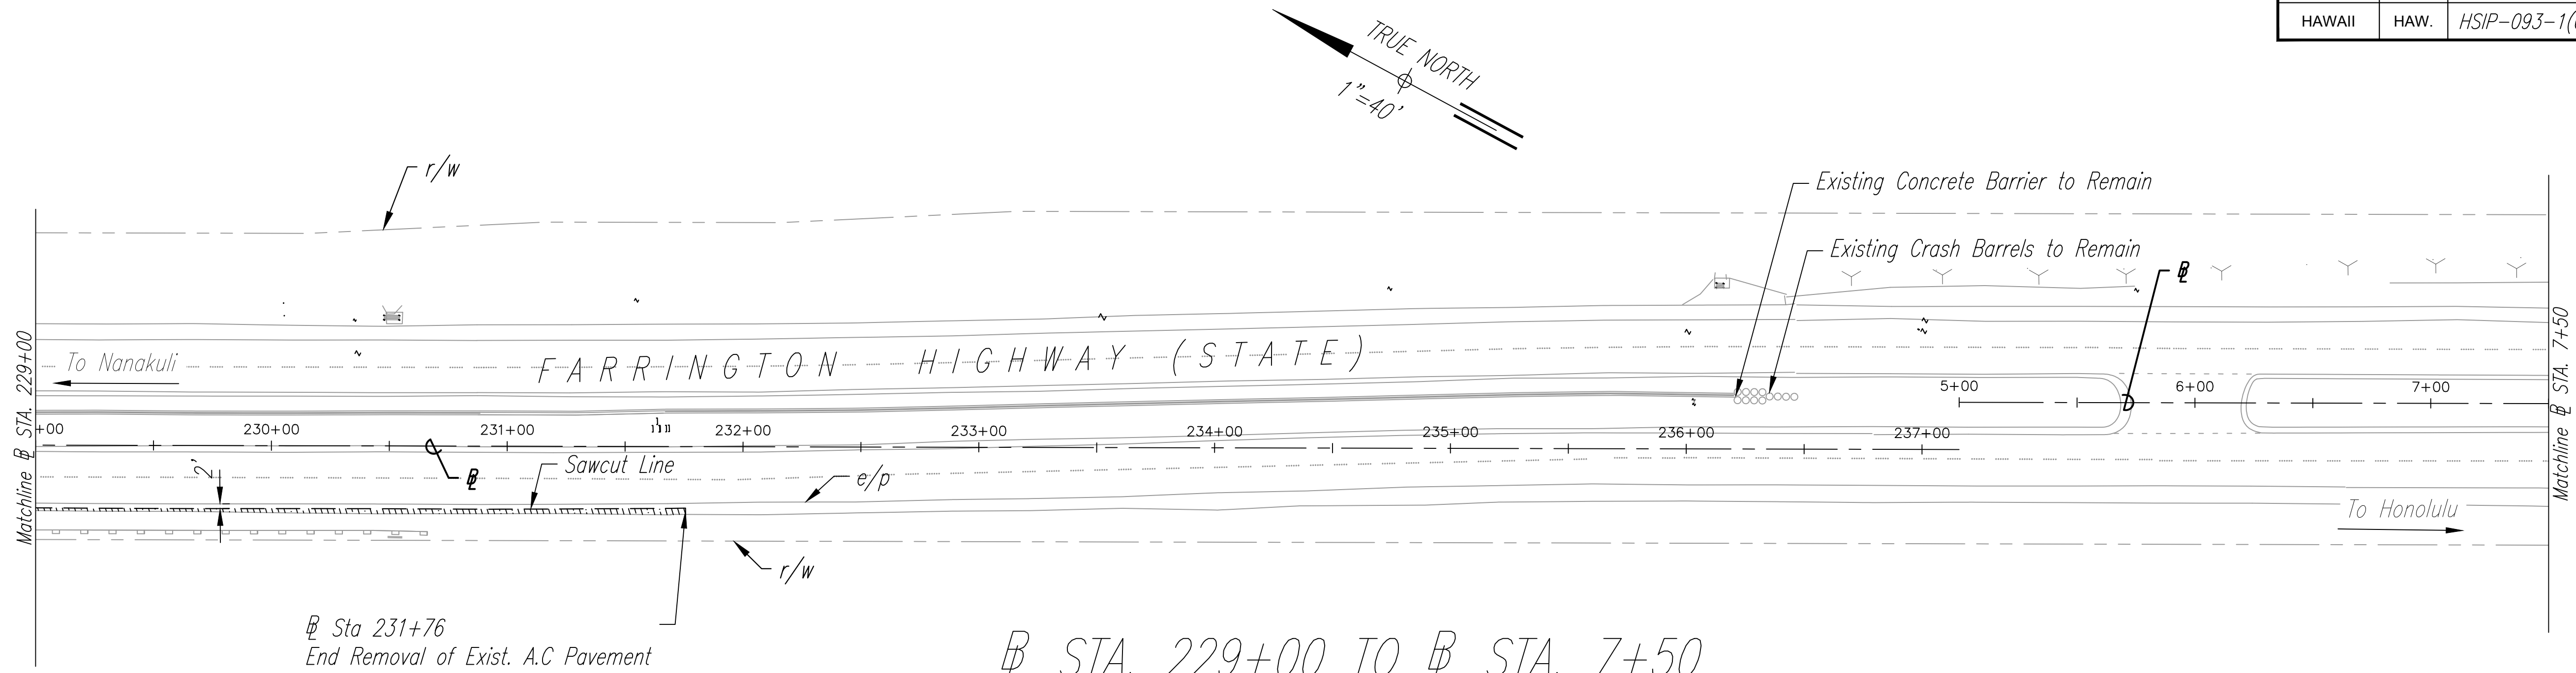

Sta. 229+00 TO Sta. 7+50  
Scale: 1" = 40'

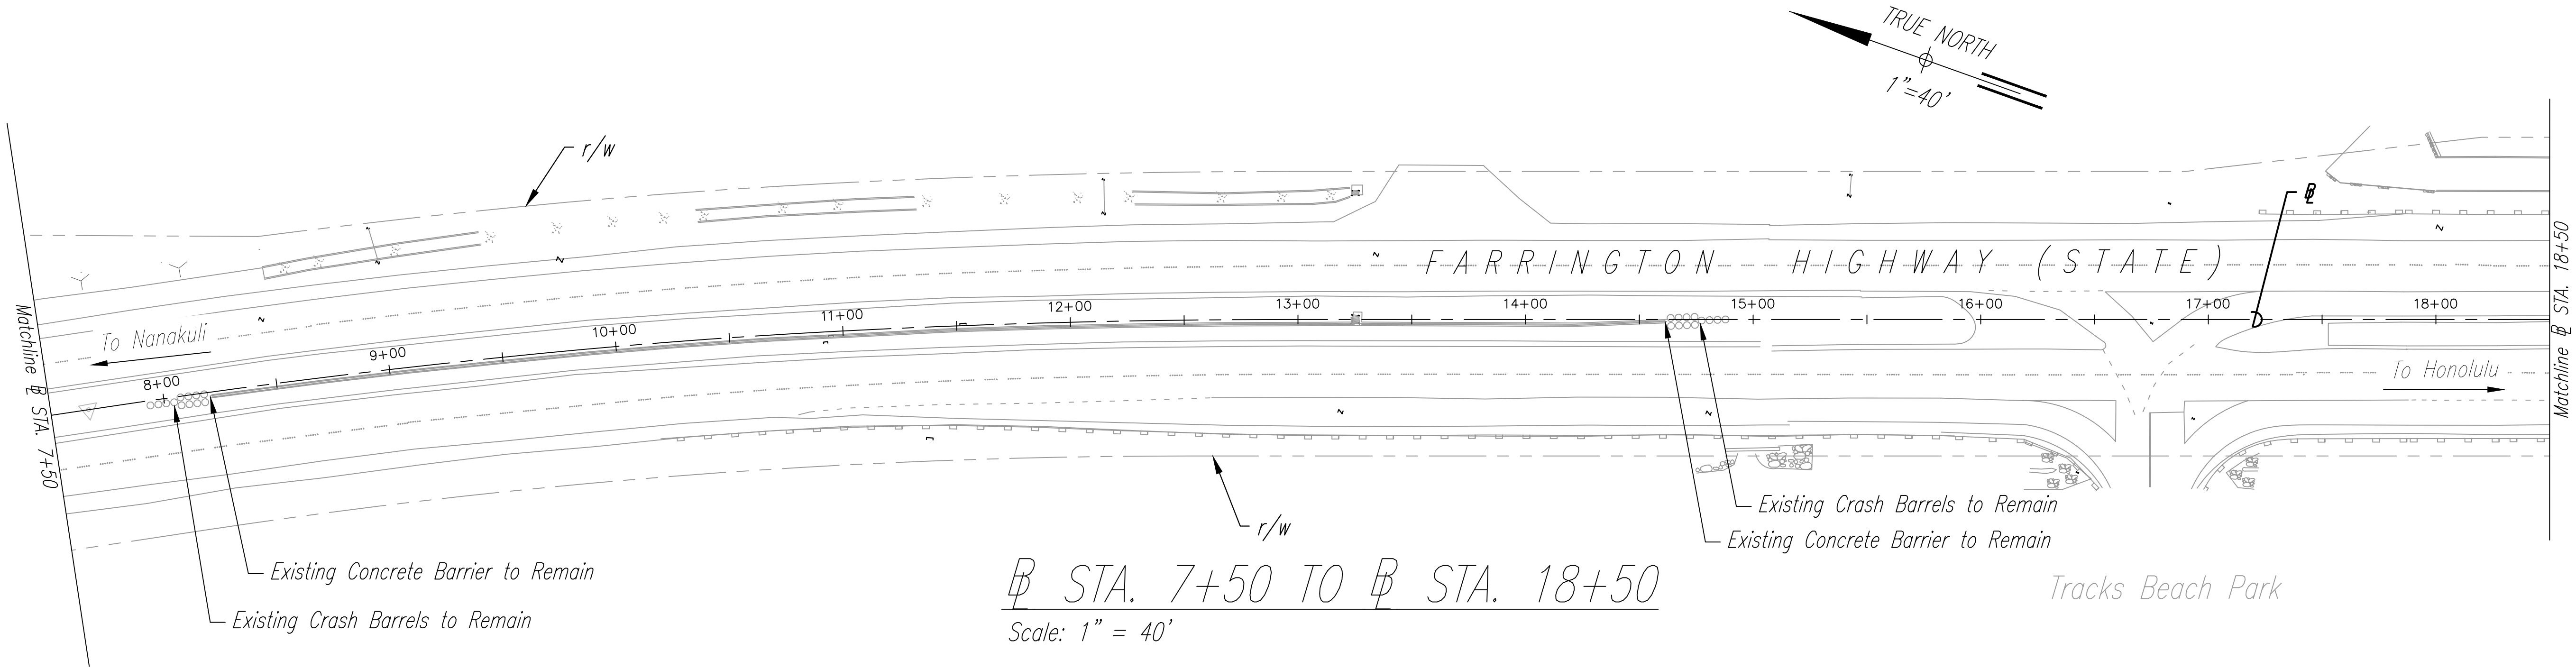


Sta. 7+50 TO Sta. 18+50  
Scale: 1" = 40'

NOTE:  
1. See Roadway Details, Sht. 46, for additional pavement sawcut information.

LEGEND

	A.C. Pavement Removal
--	-----------------------

ORIGINAL PLAN	SURVEY PLOTTED BY	DATE
NOTE BOOK	DRAWN BY	
	DESIGNED BY	
	QUANTITIES BY	
	CHECKED BY	

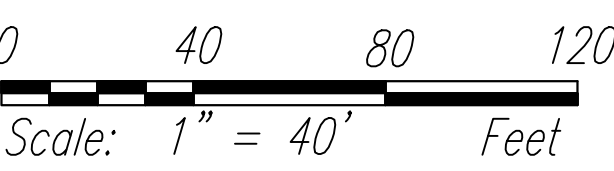

THIS WORK WAS PREPARED BY ME OR UNDER MY SUPERVISION.  
  
SIGNATURE


4/30/24  
EXPIRATION DATE OF LICENSE

STATE OF HAWAII  
DEPARTMENT OF TRANSPORTATION  
HIGHWAYS DIVISION


DEMOLITION PLANS - 2  
FARRINGTON HIGHWAY  
SAFETY IMPROVEMENTS  
Pohakunui Avenue to Interstate H-1  
Federal Aid Project No. HSIP-093-1(031)  
Date: November 2021

SHEET No. 2 OF 10 SHEETS

FED. ROAD DIST. NO.	STATE	FED-AID PROJ. NO.	FISCAL YEAR	SHEET NO.	TOTAL SHEETS
HAWAII	HAW.	HSIP-093-1(031)	2022	19	62

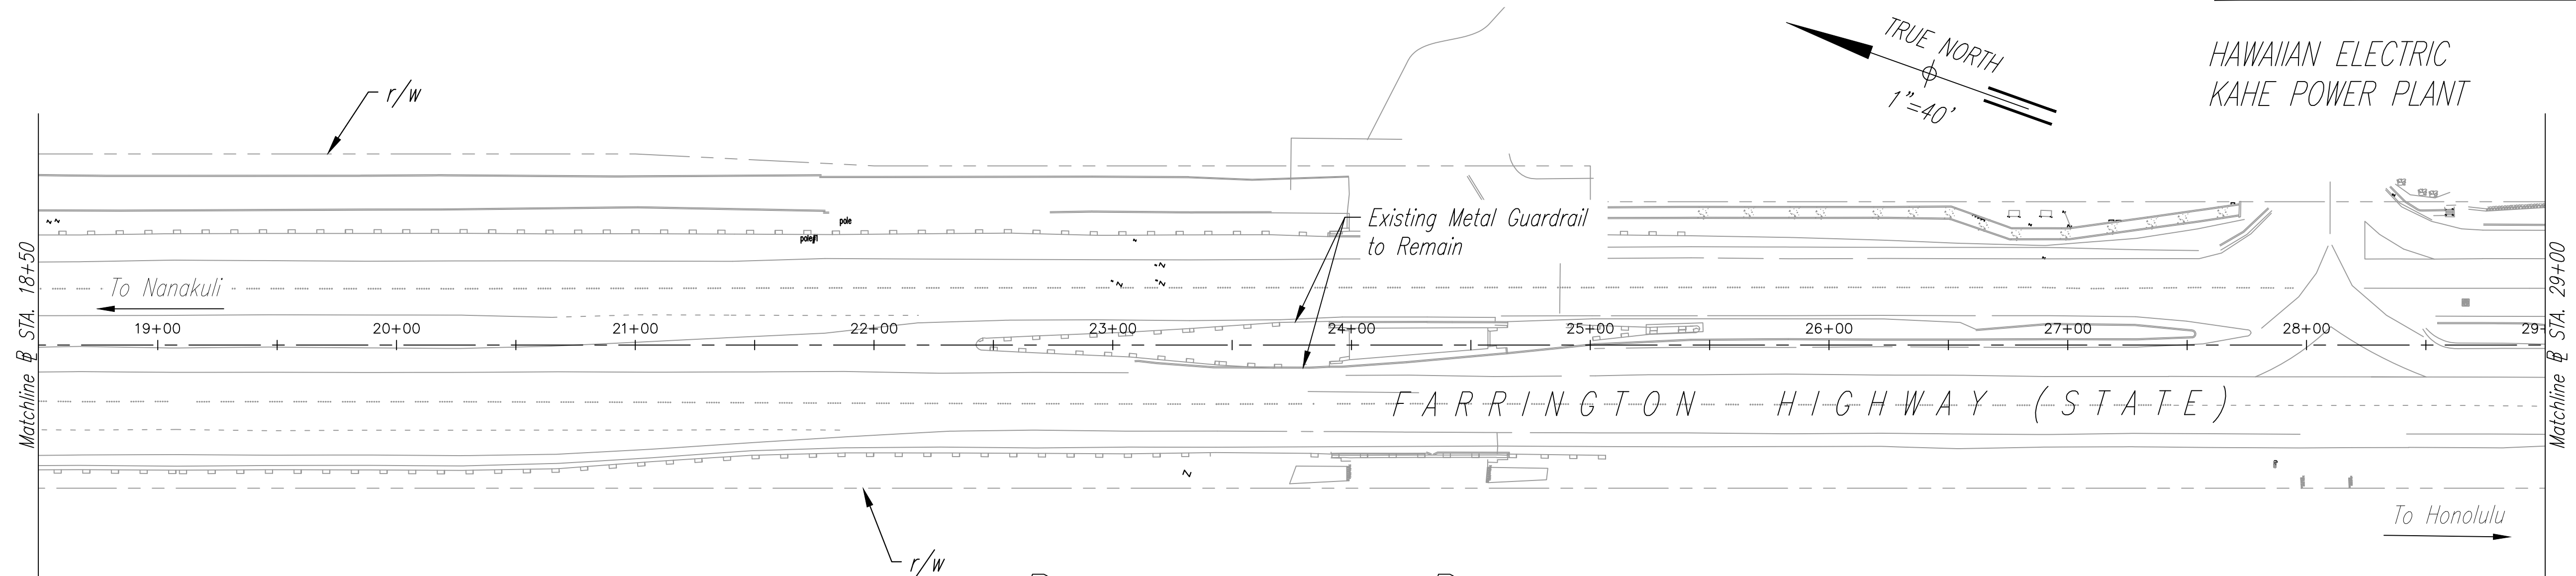


STA. 18+50 TO STA. 29+00  
Scale: 1" = 40'

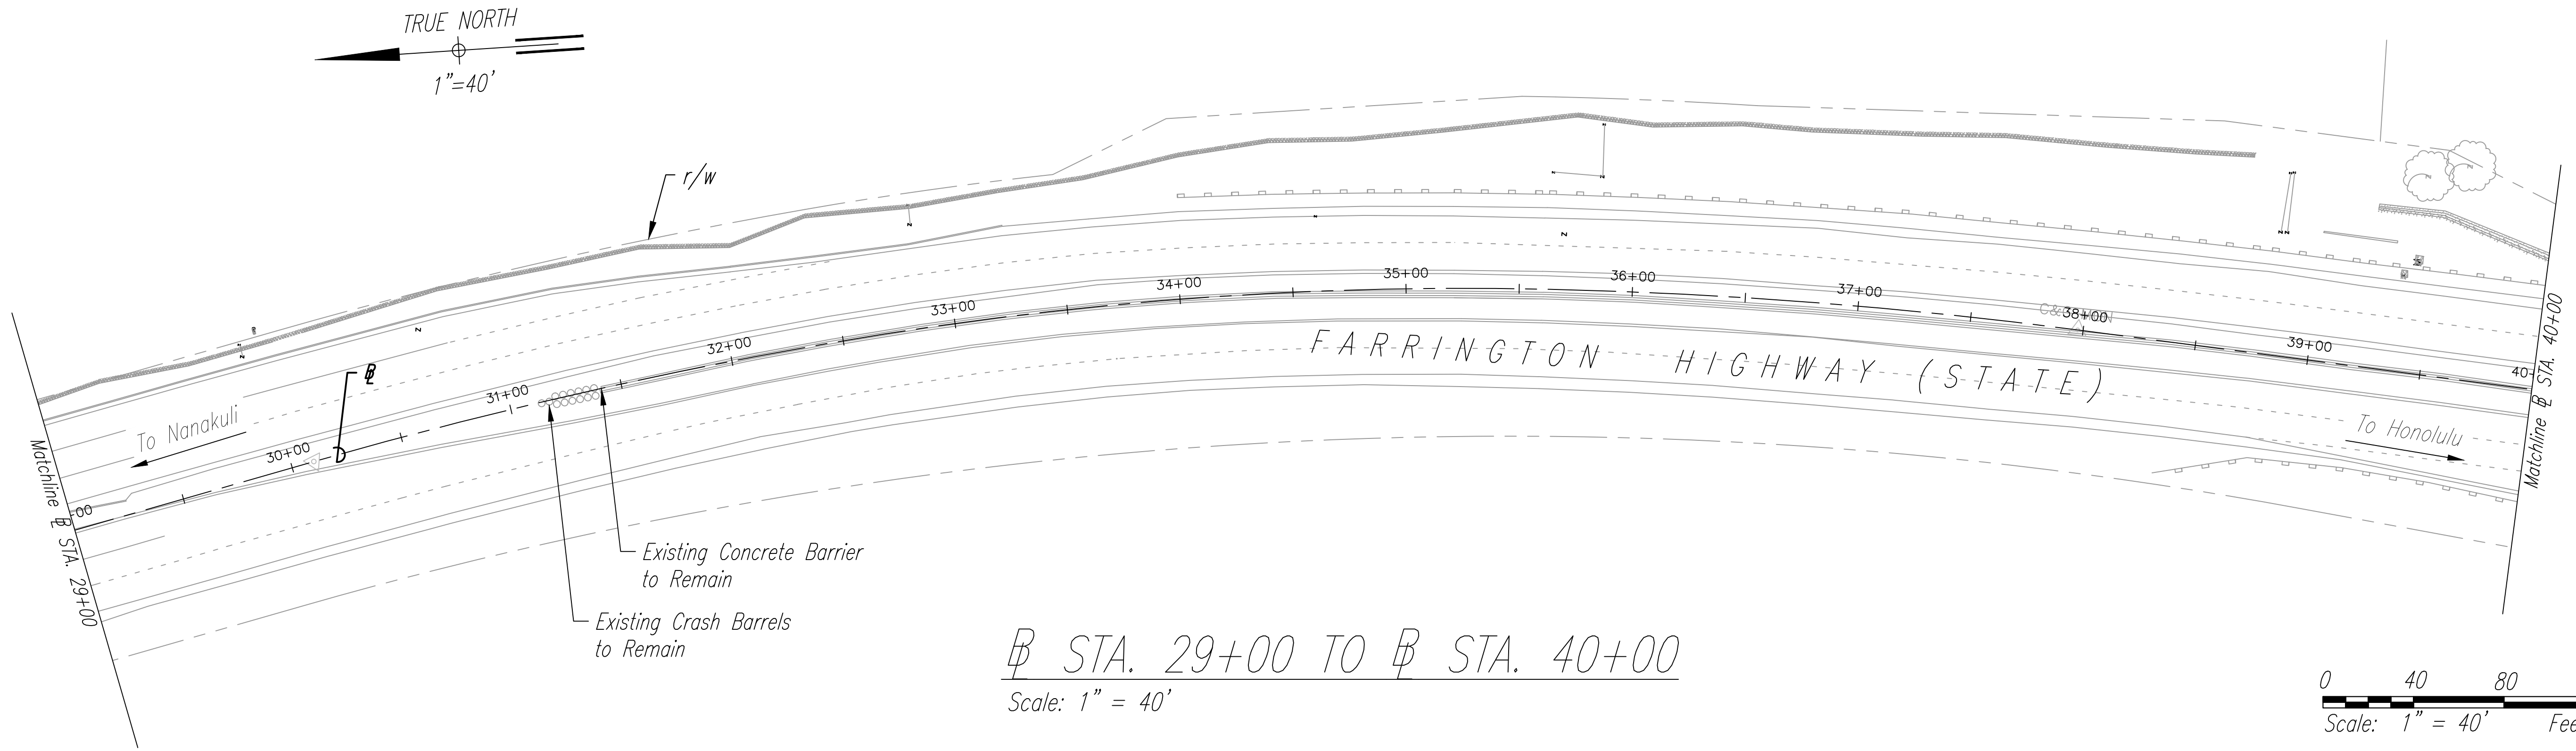

STA. 29+00 TO STA. 40+00  
Scale: 1" = 40'

ORIGINAL PLAN	SURVEY PLOTTED BY	DATE
NOTE BOOK	DRAWN BY	
	TRACED BY	
	DESIGNED BY	
	QUANTITIES BY	
	CHECKED BY	

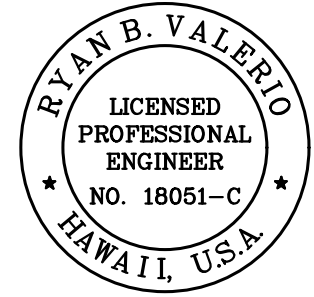

THIS WORK WAS PREPARED BY ME  
OR UNDER MY SUPERVISION.  
SIGNATURE: *R. B. Valero*  
EXPIRATION DATE OF LICENSE: 4/30/24

STATE OF HAWAII  
DEPARTMENT OF TRANSPORTATION  
HIGHWAYS DIVISION

DEMOLITION PLANS - 3

FARRINGTON HIGHWAY  
SAFETY IMPROVEMENTS

Pohakunui Avenue to Interstate H-1  
Federal Aid Project No. HSIP-093-1(031)


Date: November 2021

SHEET No. 3 OF 10 SHEETS


NO DEMOLITION WORK - THIS SHEET




FED. ROAD DIST. NO.	STATE	FED-AID PROJ. NO.	FISCAL YEAR	SHEET NO.	TOTAL SHEETS
HAWAII	HAW.	HSIP-093-1(031)	2022	20	62

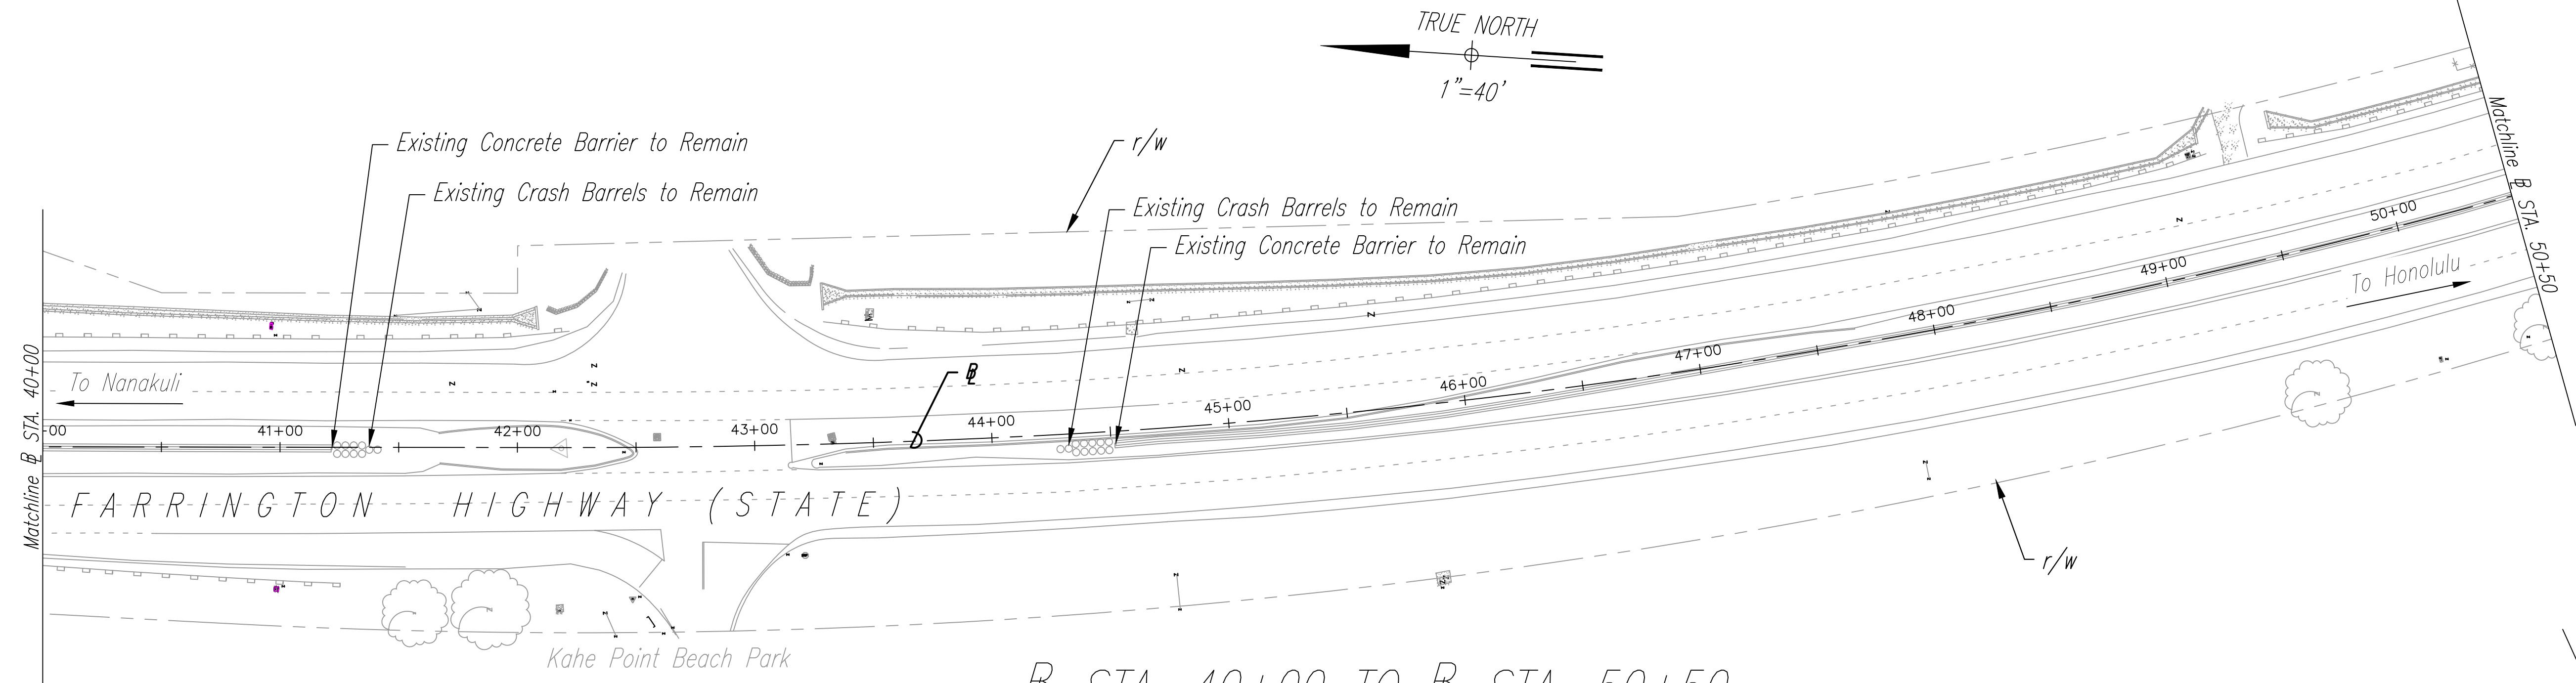

⌘ STA. 40+00 TO ⌘ STA. 50+50  
Scale: 1" = 40'

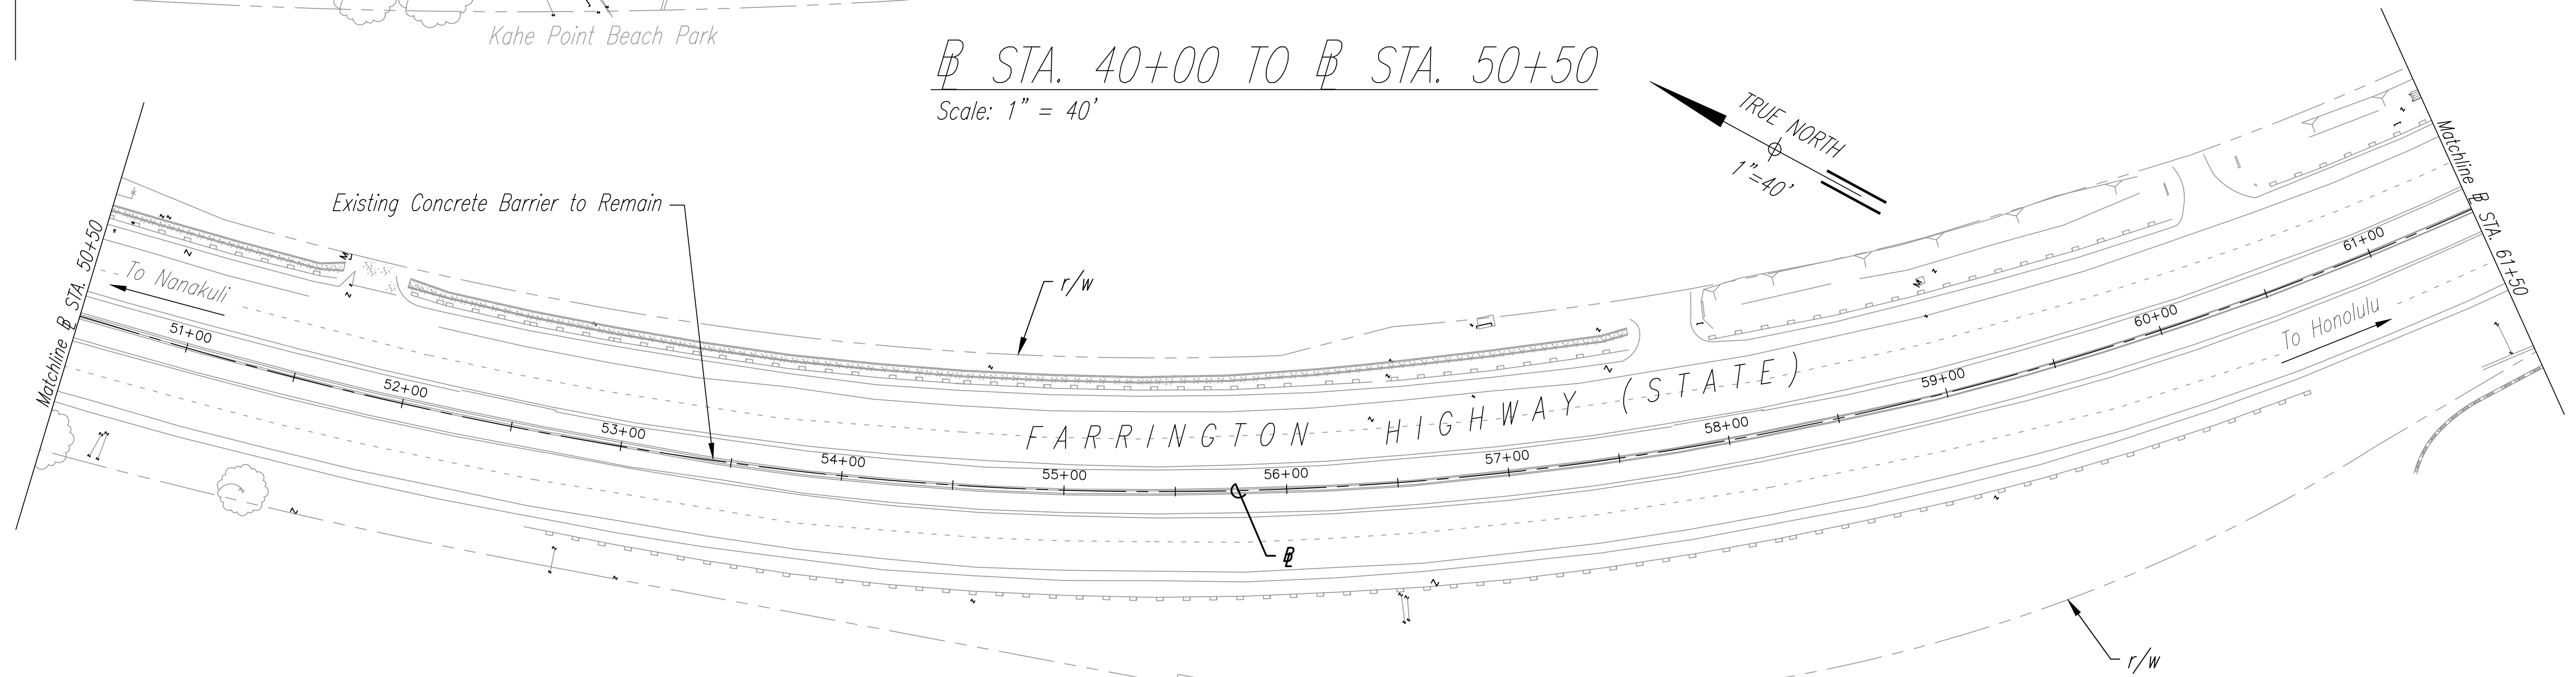

⌘ STA. 50+50 TO ⌘ STA. 61+50  
Scale: 1" = 40'

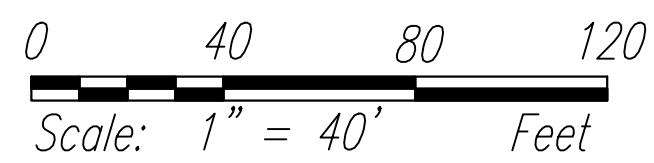

ORIGINAL PLAN	SURVEY PLOTTED BY	DATE
NOTE BOOK	DRAWN BY	
No. _____	DESIGNED BY	
	QUANTITIES BY	
	CHECKED BY	



THIS WORK WAS PREPARED BY ME OR UNDER MY SUPERVISION.

SIGNATURE: *R. B. Valero*  
EXPIRATION DATE OF LICENSE: 4/30/24

STATE OF HAWAII  
DEPARTMENT OF TRANSPORTATION  
HIGHWAYS DIVISION

DEMOLITION PLANS - 4


FARRINGTON HIGHWAY  
SAFETY IMPROVEMENTS

Pohakunui Avenue to Interstate H-1  
Federal Aid Project No. HSIP-093-1(031)


Date: November 2021

NO DEMOLITION WORK - THIS SHEET

FED. ROAD DIST. NO.	STATE	FED-AID PROJ. NO.	FISCAL YEAR	SHEET NO.	TOTAL SHEETS
HAWAII	HAW.	HSIP-093-1(031)	2022	21	62

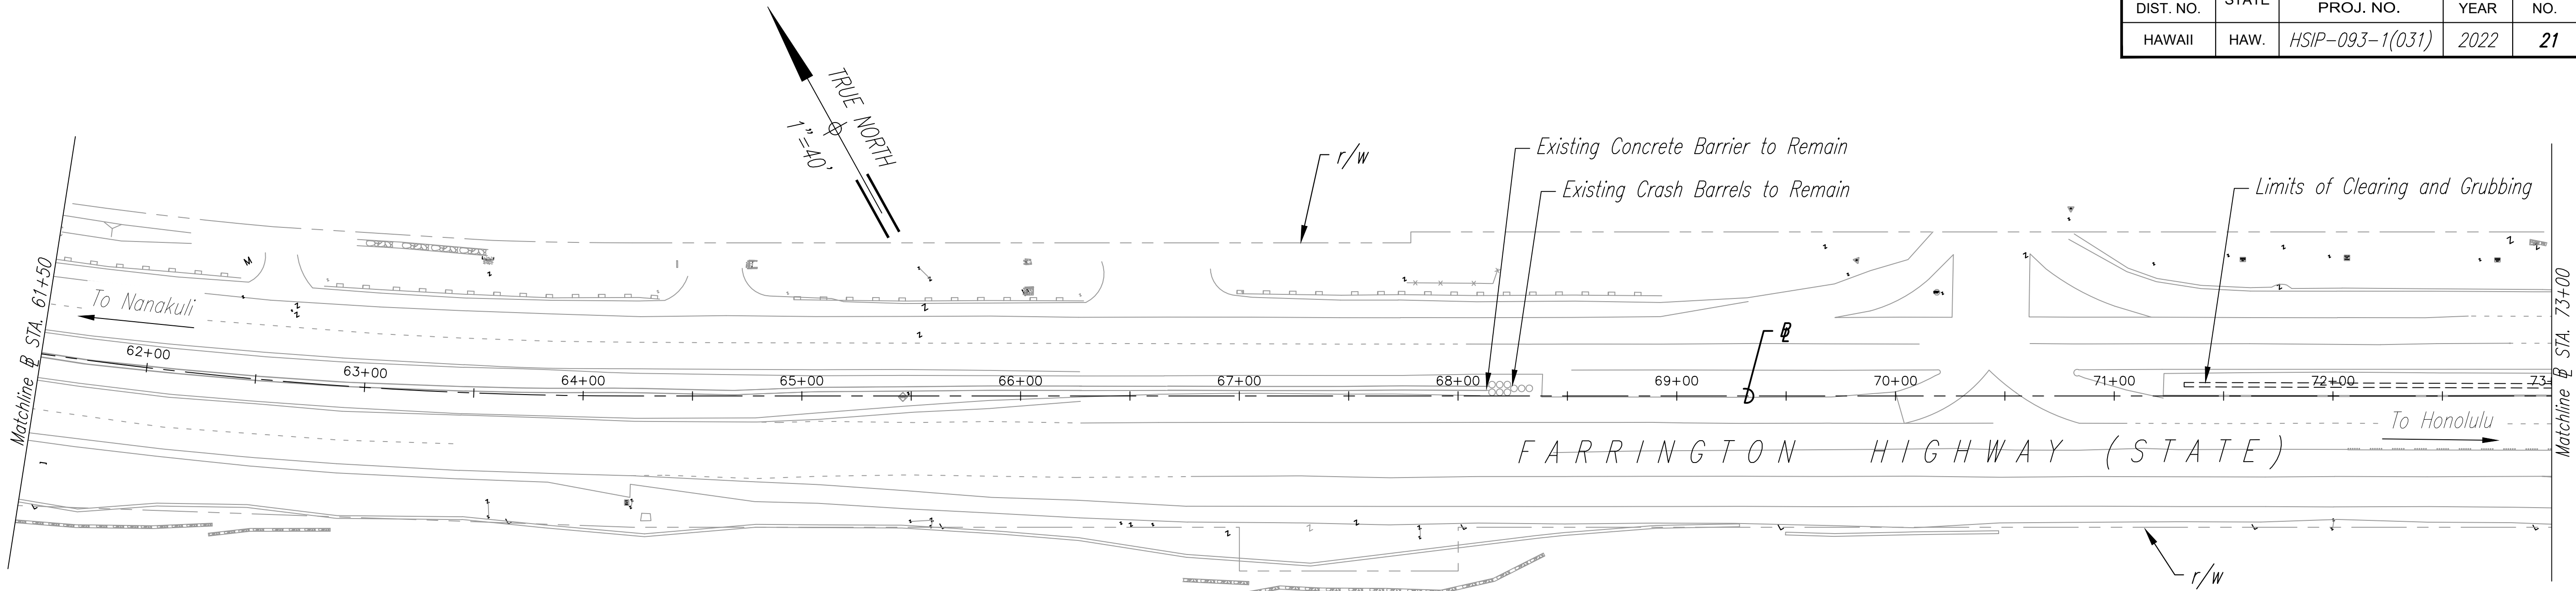

⊘ STA. 61+50 TO ⊘ STA. 73+00  
Scale: 1" = 40'

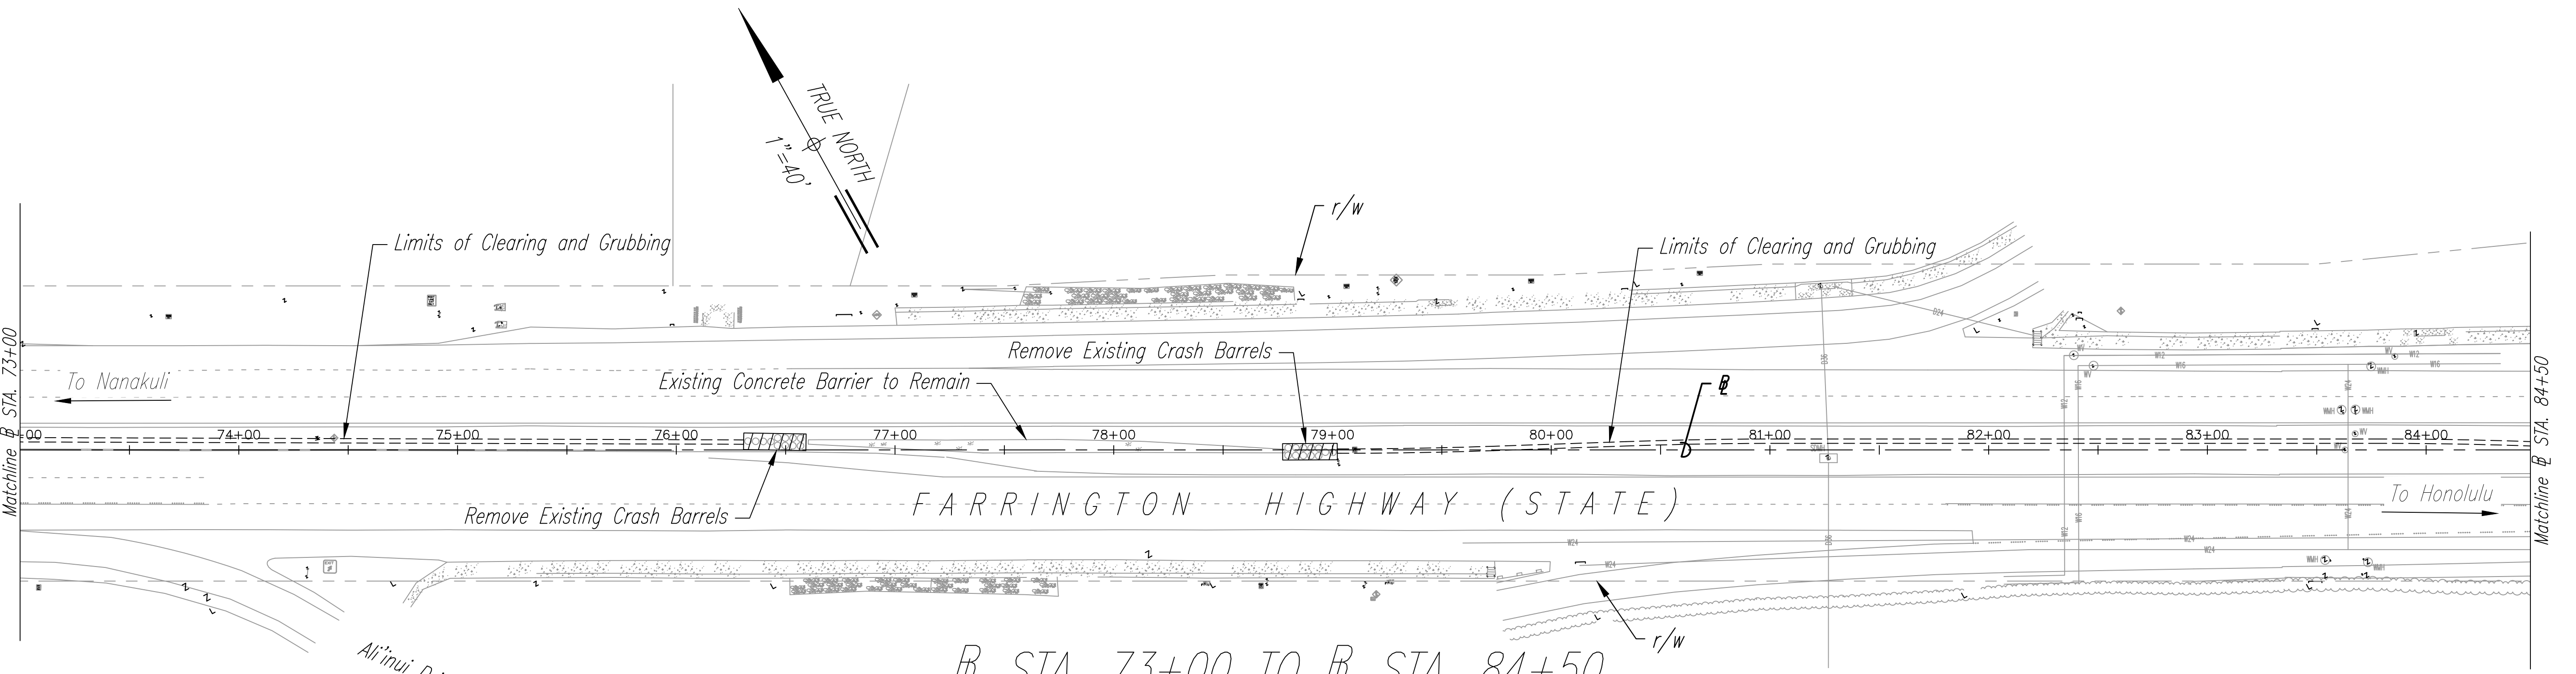

⊘ STA. 73+00 TO ⊘ STA. 84+50  
Scale: 1" = 40'

LEGEND

- Crash Cushion Removal (Barrels/Attenuator)
- Limits of Clearing and Grubbing


ORIGINAL PLAN	SURVEY PLOTTED BY	DATE
	DRAWN BY	
	TRACED BY	
	DESIGNED BY	
NOTE BOOK	QUANTITIES BY	
	CHECKED BY	
No.		



THIS WORK WAS PREPARED BY ME OR UNDER MY SUPERVISION.

SIGNATURE *R. B. Valero*

EXPIRATION DATE OF LICENSE 4/30/24

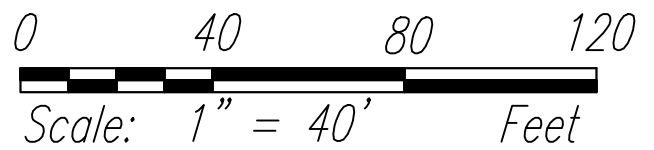

STATE OF HAWAII  
DEPARTMENT OF TRANSPORTATION  
HIGHWAYS DIVISION

DEMOLITION PLANS - 5


FARRINGTON HIGHWAY  
SAFETY IMPROVEMENTS

Pohakunui Avenue to Interstate H-1  
Federal Aid Project No. HSIP-093-1(031)


Date: November 2021

SHEET No. 5 OF 10 SHEETS

FED. ROAD DIST. NO.	STATE	FED-AID PROJ. NO.	FISCAL YEAR	SHEET NO.	TOTAL SHEETS
HAWAII	HAW.	HSIP-093-1(031)	2022	22	62

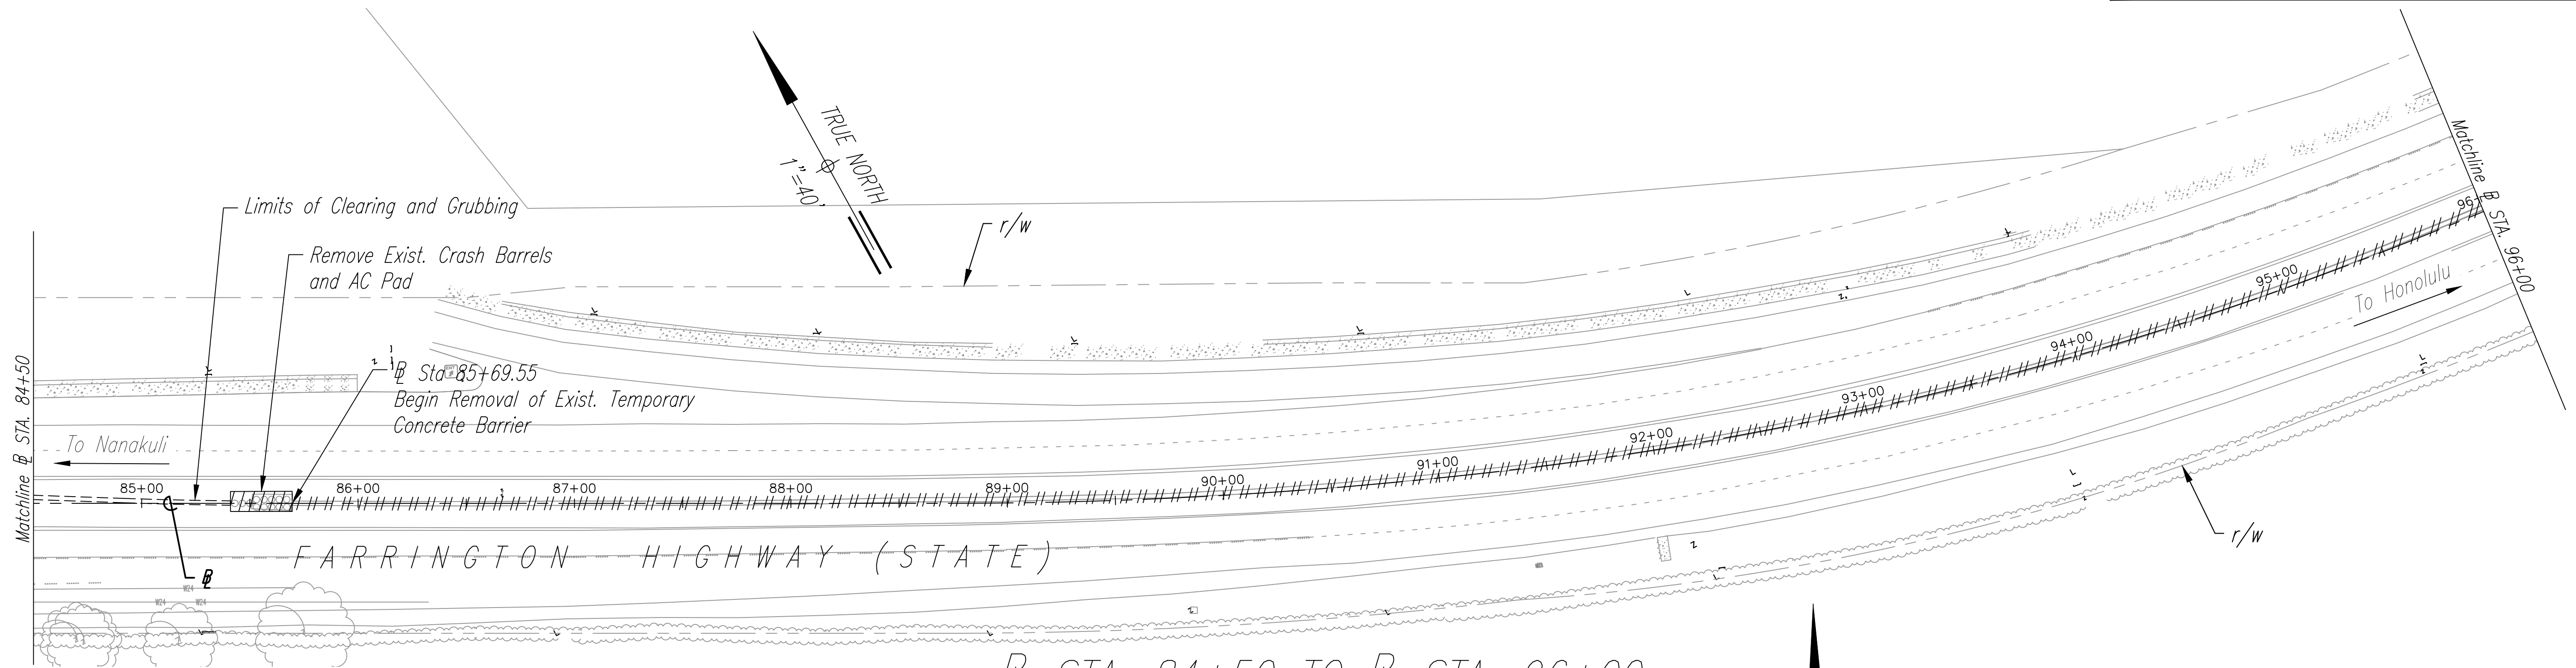

STA. 84+50 TO STA. 96+00  
Scale: 1" = 40'

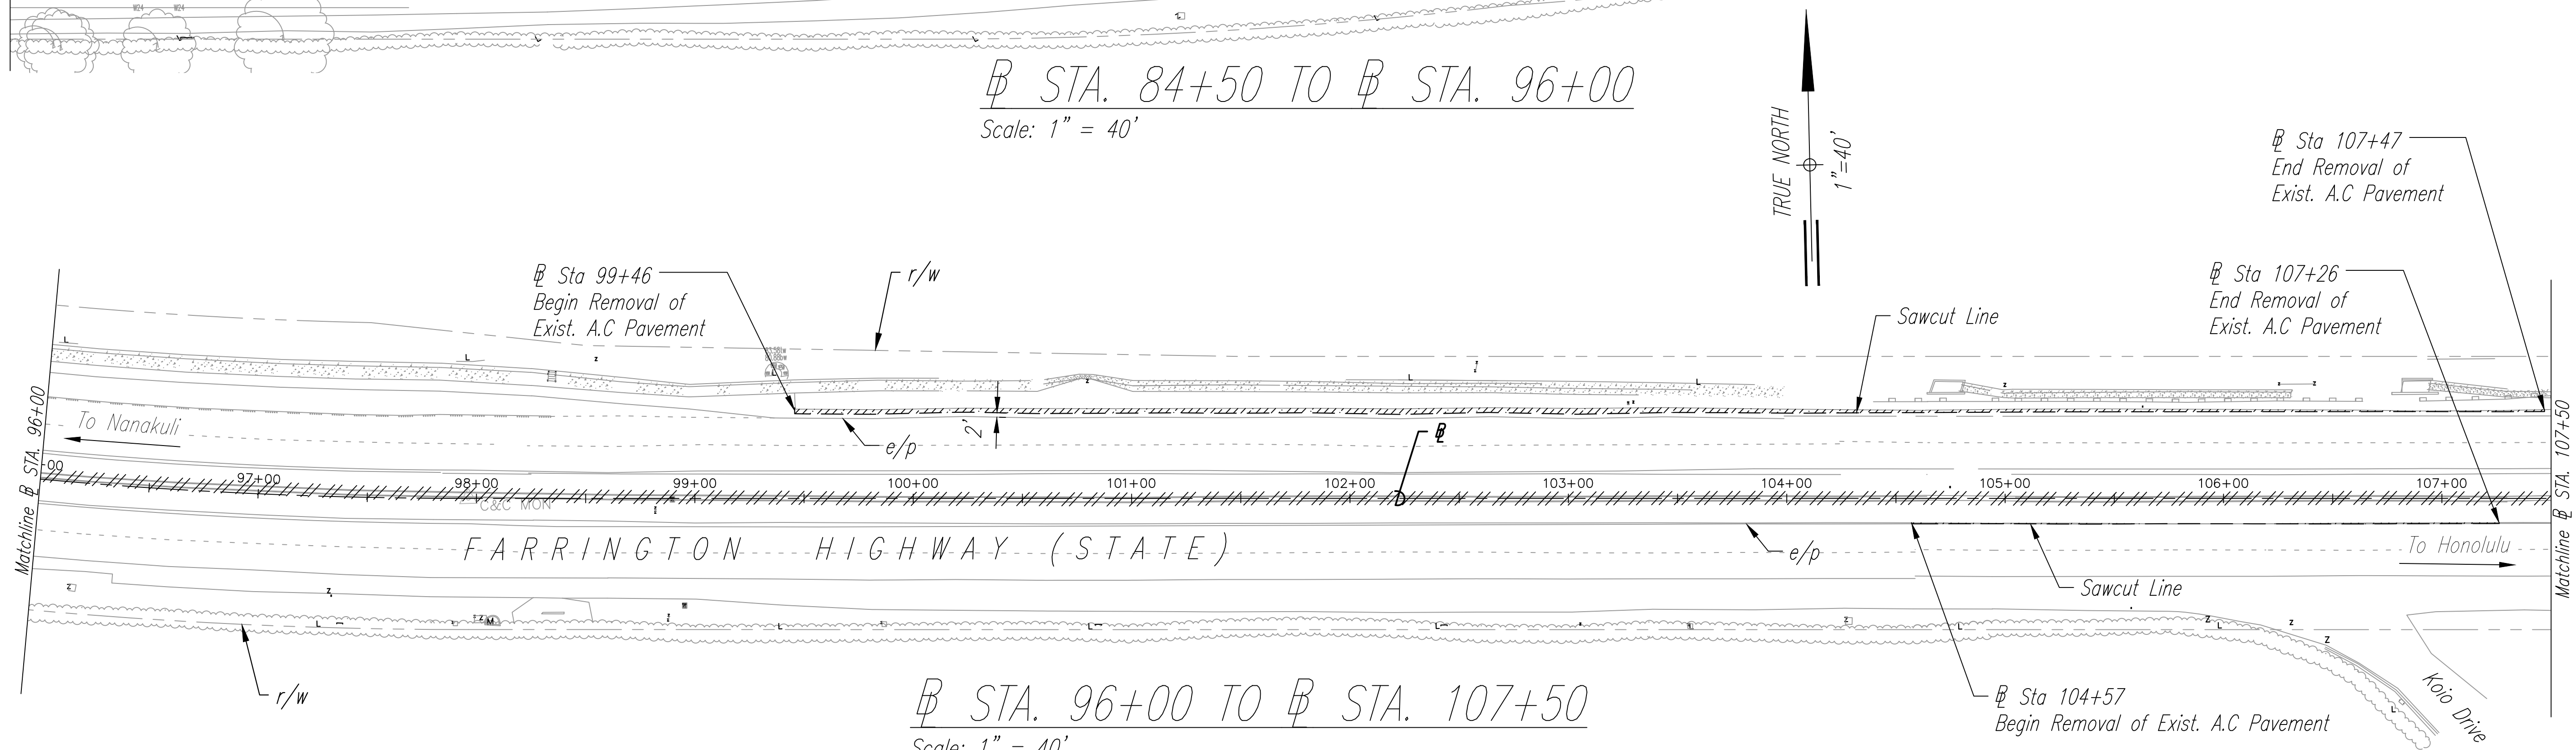


STA. 96+00 TO STA. 107+50  
Scale: 1" = 40'

NOTES:

- See Roadway Details, Sht. 46, for additional pavement sawcut information.

LEGEND

- Crash Cushion Removal (Barrels/Attenuator)
- Temporary Concrete Barrier Removal
- A.C. Pavement Removal
- Limits of Clearing and Grubbing

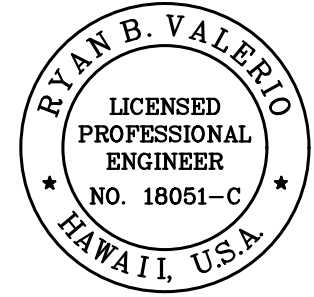

THIS WORK WAS PREPARED BY ME OR UNDER MY SUPERVISION.

SIGNATURE: *R. B. Valero*  
EXPIRATION DATE OF LICENSE: 4/30/24

STATE OF HAWAII  
DEPARTMENT OF TRANSPORTATION  
HIGHWAYS DIVISION


DEMOLITION PLANS - 6

FARRINGTON HIGHWAY  
SAFETY IMPROVEMENTS

Pohakunui Avenue to Interstate H-1  
Federal Aid Project No. HSIP-093-1(031)

Date: November 2021

SHEET No. 2 OF 7 SHEETS

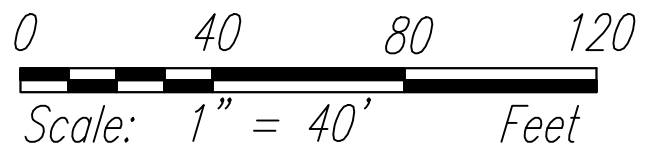


SURVEY PLOTTED BY	DATE
DRAWN BY	
DESIGNED BY	
QUANTITIES BY	
CHECKED BY	

ORIGINAL PLAN	No.
NOTE BOOK	




FED. ROAD DIST. NO.	STATE	FED-AID PROJ. NO.	FISCAL YEAR	SHEET NO.	TOTAL SHEETS
HAWAII	HAW.	HSIP-093-1(031)	2022	23	62

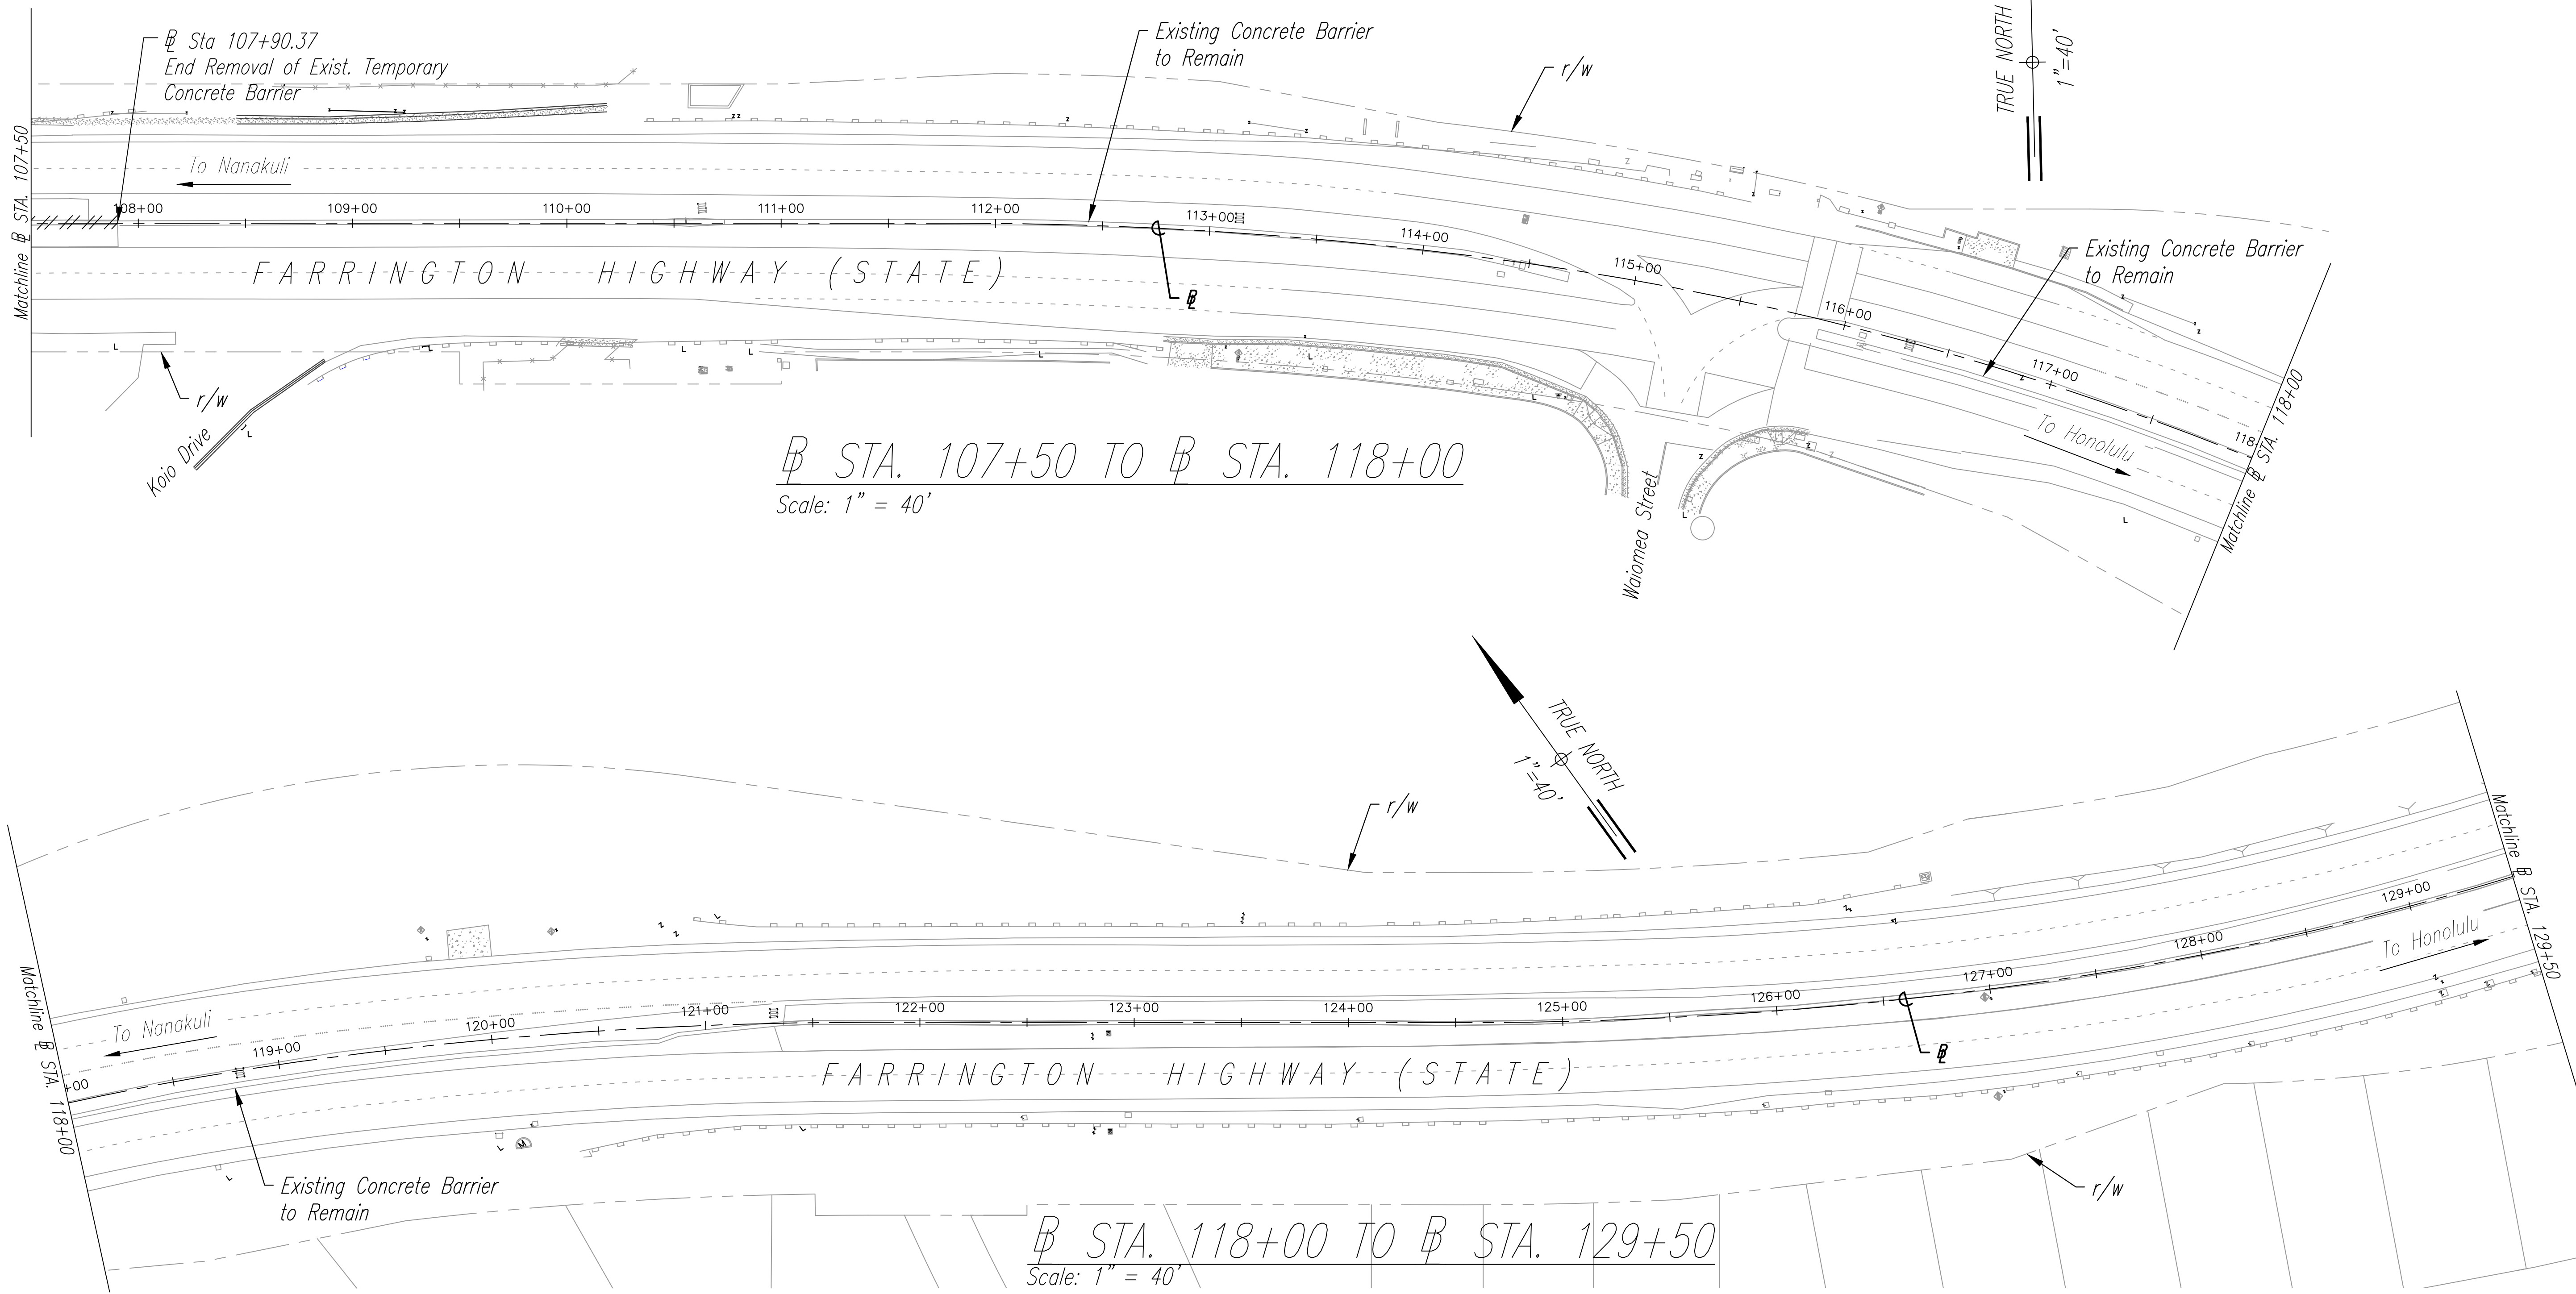

DATE	_____
SURVEY PLOTTED BY	_____
PLAN	_____
DESIGNED BY	_____
QUANTITIES BY	_____
CHECKED BY	_____
ORIGINAL	_____
NOTE BOOK	_____
No.	_____

LEGEND


Temporary Concrete Barrier Removal

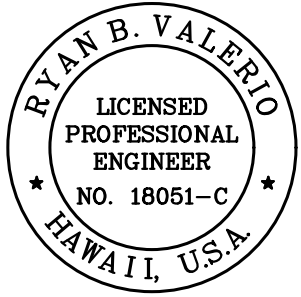

THIS WORK WAS PREPARED BY ME OR UNDER MY SUPERVISION.

SIGNATURE: *R. B. Valero*

EXPIRATION DATE OF LICENSE: 4/30/24

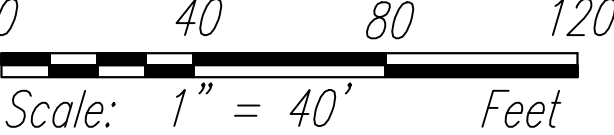

STATE OF HAWAII  
DEPARTMENT OF TRANSPORTATION  
HIGHWAYS DIVISION

DEMOLITION PLANS - 7


FARRINGTON HIGHWAY  
SAFETY IMPROVEMENTS

Pohakunui Avenue to Interstate H-1  
Federal Aid Project No. HSIP-093-1(031)


Date: November 2021

SHEET No. 3 OF 7 SHEETS


FED. ROAD DIST. NO.	STATE	FED-AID PROJ. NO.	FISCAL YEAR	SHEET NO.	TOTAL SHEETS
HAWAII	HAW.	HSIP-093-1(031)	2022	24	62

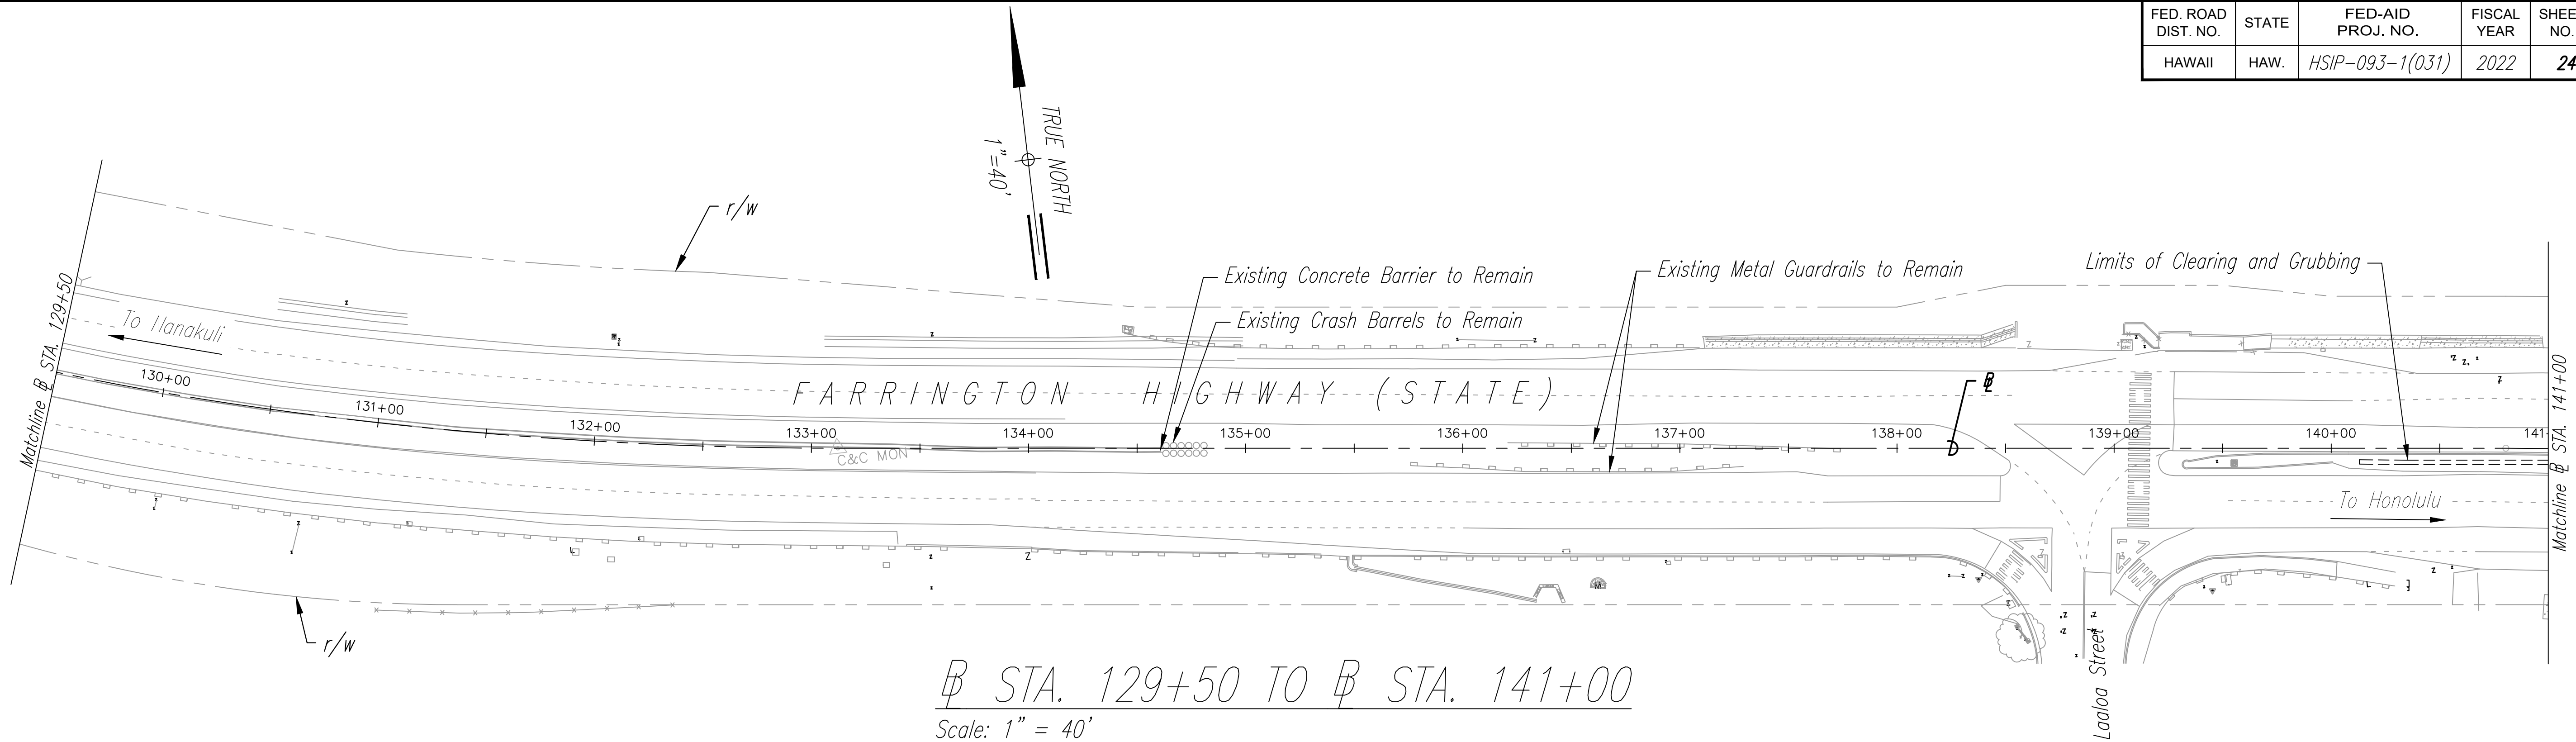

STA. 129+50 TO STA. 141+00  
Scale: 1" = 40'

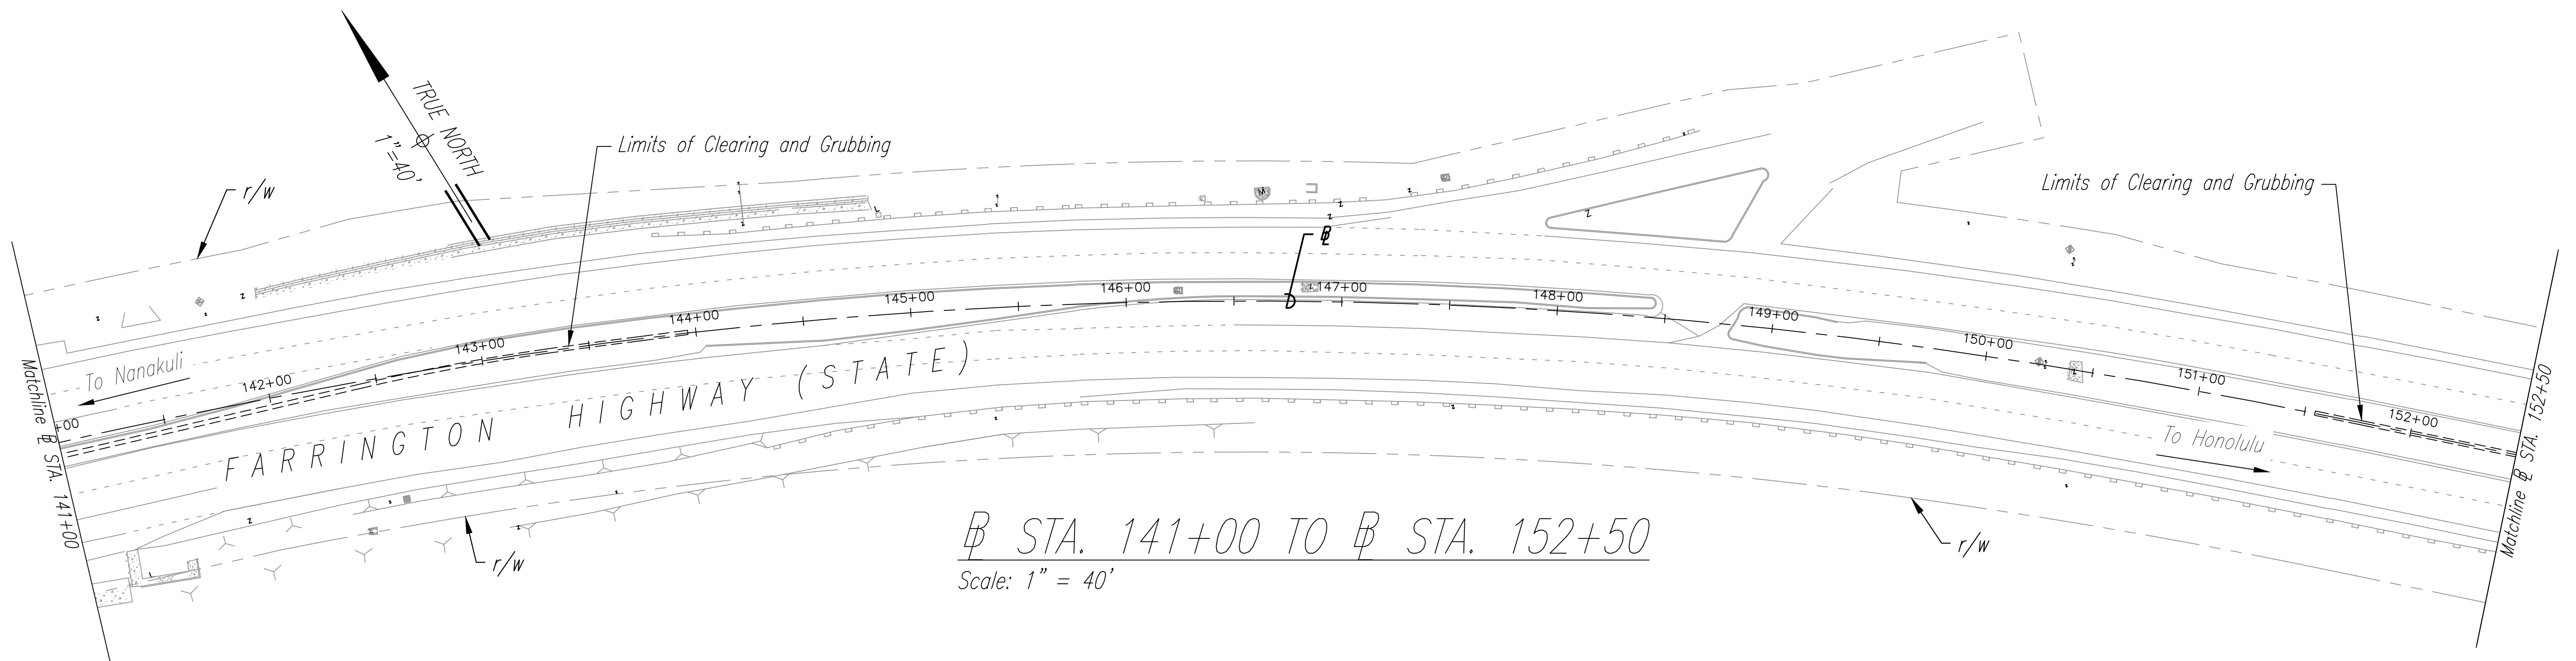


STA. 141+00 TO STA. 152+50  
Scale: 1" = 40'

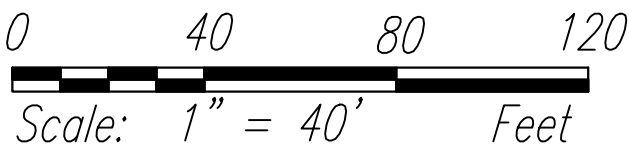

LEGEND  
----- Limits of Clearing and Grubbing

ORIGINAL PLAN	DATE
DESIGNED BY	
TRACED BY	
DESIGNED BY	
QUANTITIES BY	
CHECKED BY	

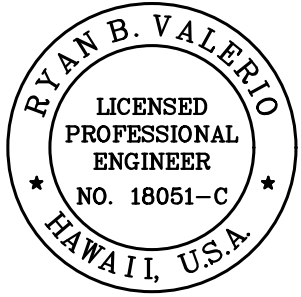

THIS WORK WAS PREPARED BY ME  
OR UNDER MY SUPERVISION.  
Signature: *Ryan B. Valero*  
EXPIRATION DATE OF LICENSE: 4/30/24



STATE OF HAWAII  
DEPARTMENT OF TRANSPORTATION  
HIGHWAYS DIVISION

DEMOLITION PLANS - 8  
FARRINGTON HIGHWAY  
SAFETY IMPROVEMENTS  
Pohakunui Avenue to Interstate H-1  
Federal Aid Project No. HSIP-093-1(031)  
Date: November 2021

SHEET No. 8 OF 10 SHEETS




FED. ROAD DIST. NO.	STATE	FED-AID PROJ. NO.	FISCAL YEAR	SHEET NO.	TOTAL SHEETS
HAWAII	HAW.	HSIP-093-1(031)	2022	25	62

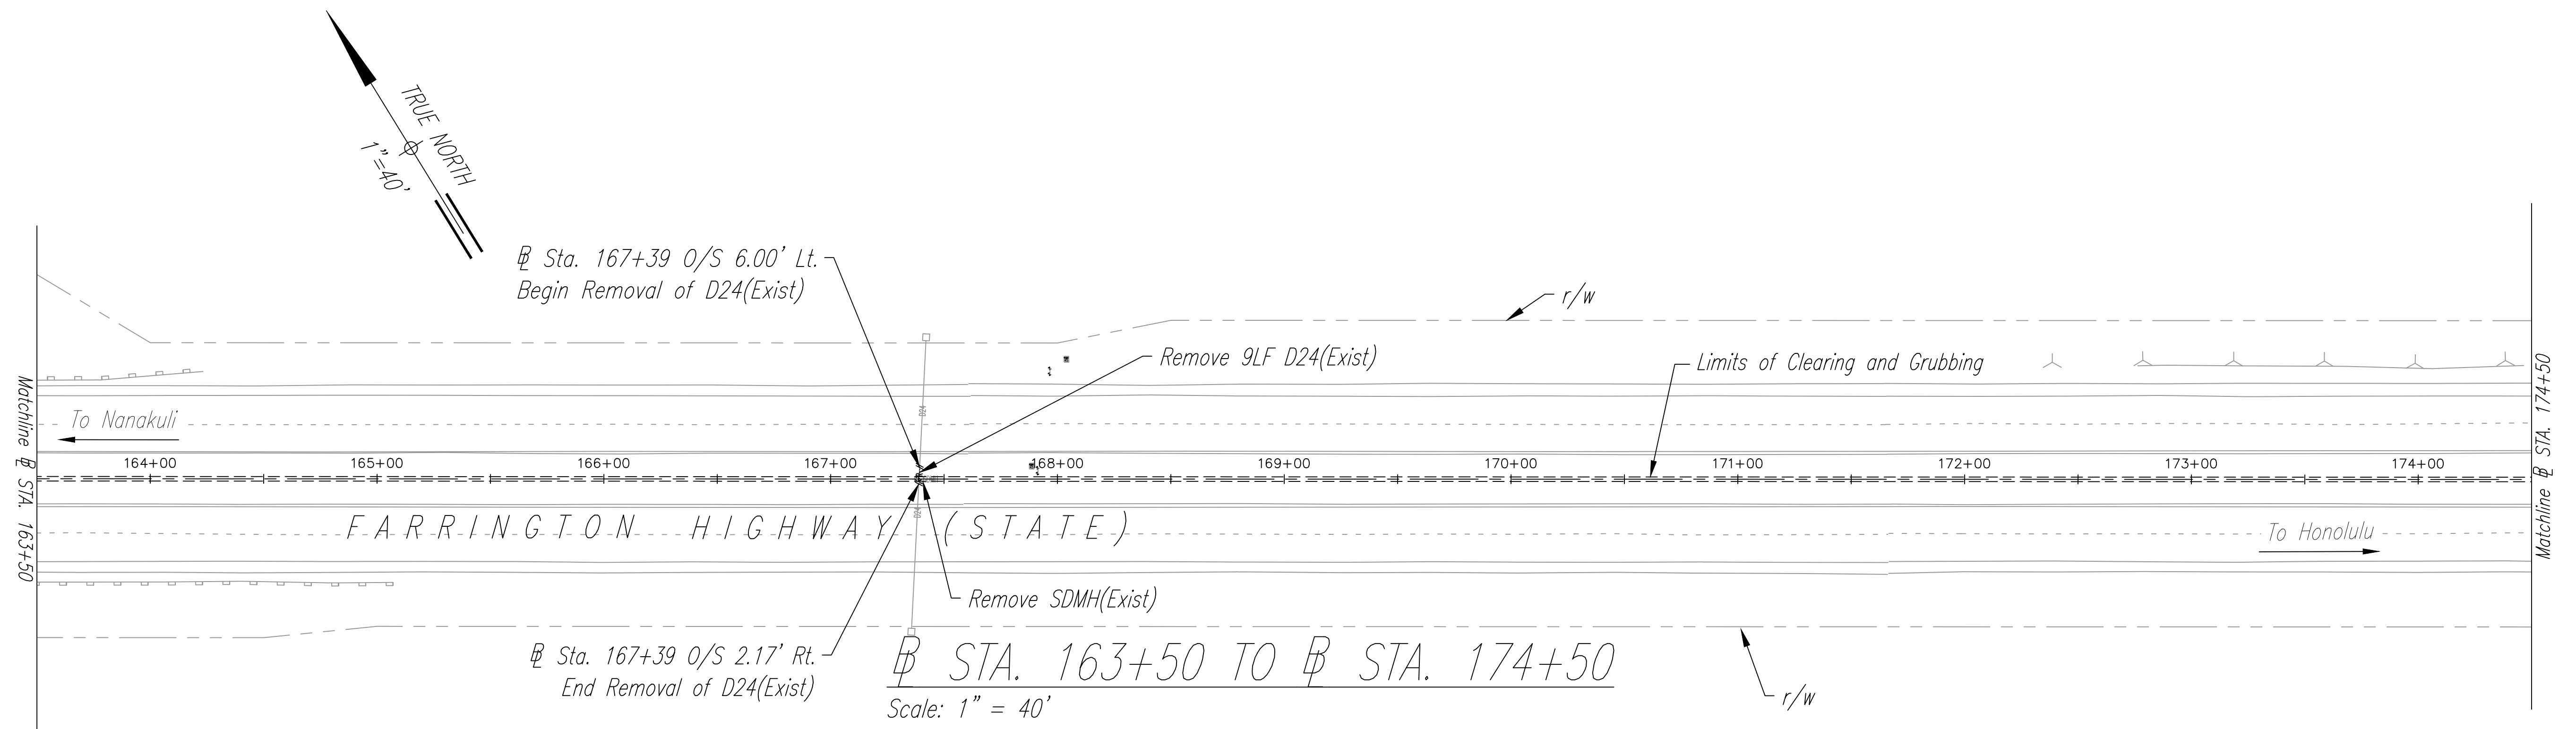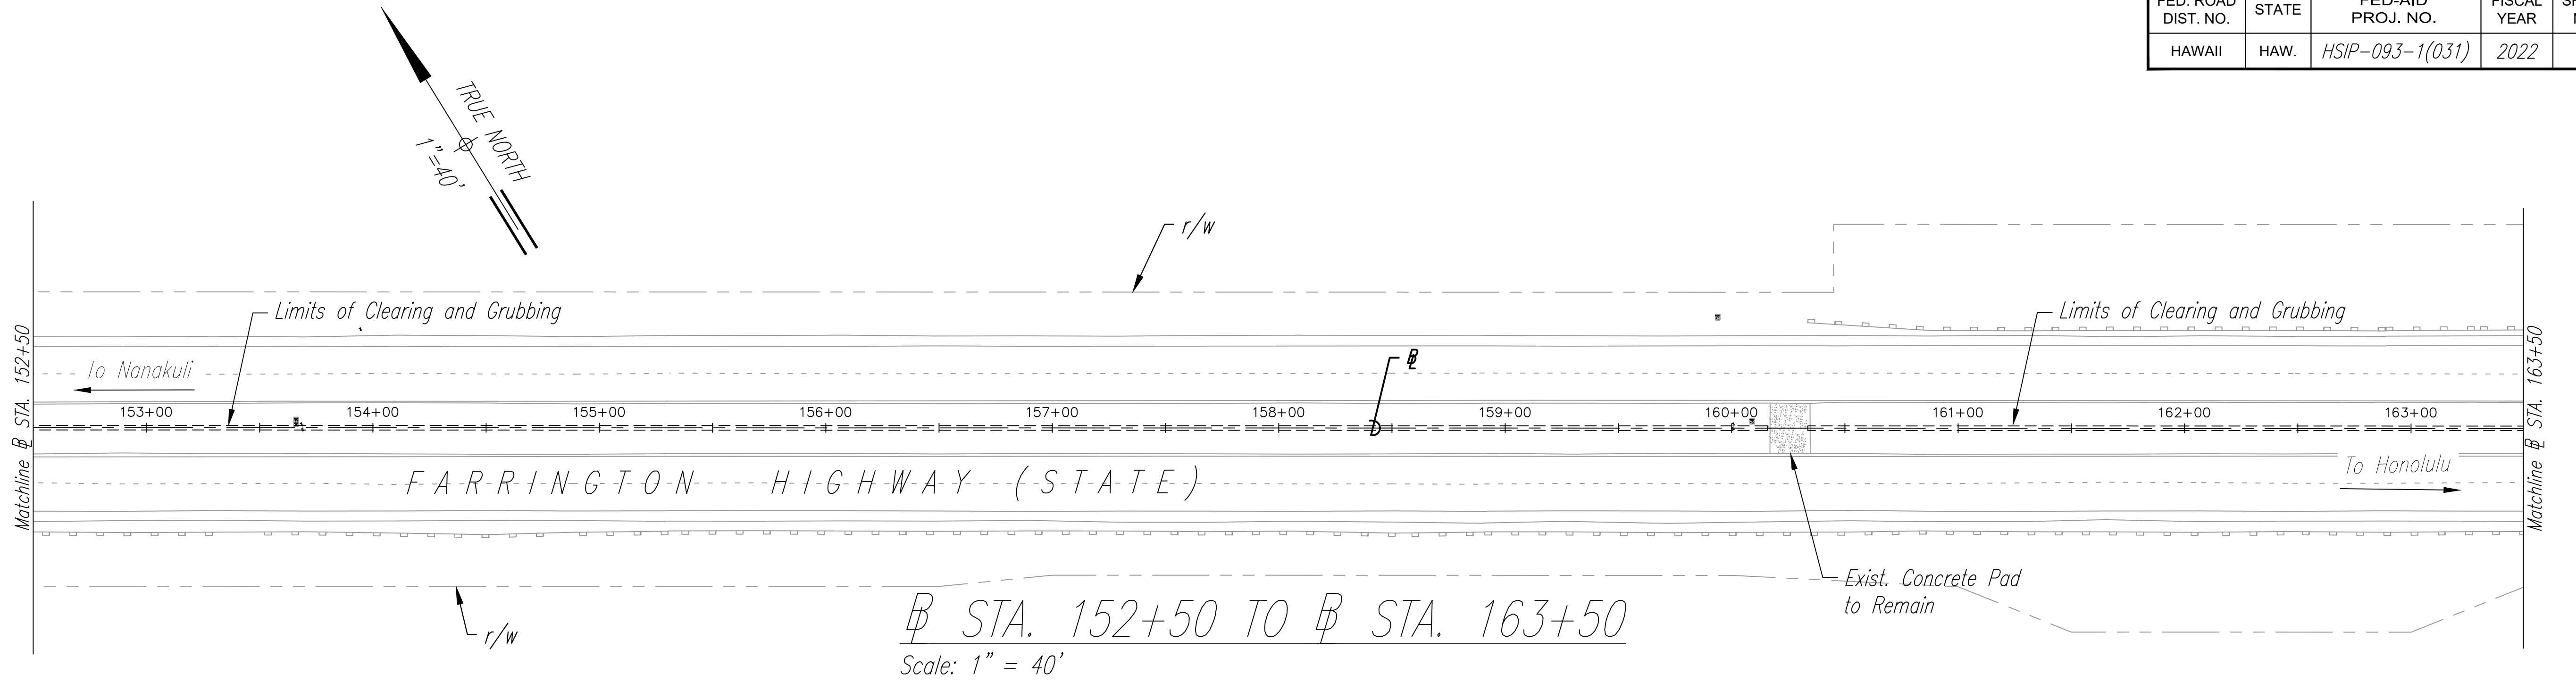

ORIGINAL PLAN	SURVEY PLOTTED BY	DATE
NOTE BOOK	DRAWN BY	
No.	DESIGNED BY	
	QUANTITIES BY	
	CHECKED BY	

LEGEND

- R — Drain Line Removal
- - - - - Limits of Clearing and Grubbing

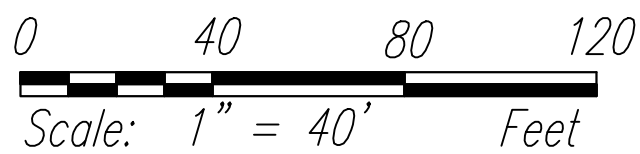

THIS WORK WAS PREPARED BY ME  
OR UNDER MY SUPERVISION.

SIGNATURE *R. B. Valero*

EXPIRATION DATE  
OF LICENSE 4/30/24

STATE OF HAWAII  
DEPARTMENT OF TRANSPORTATION  
HIGHWAYS DIVISION

DEMOLITION PLANS - 9



FARRINGTON HIGHWAY  
SAFETY IMPROVEMENTS

Pohakunui Avenue to Interstate H-1  
Federal Aid Project No. HSIP-093-1(031)

Date: November 2021

SHEET No. 9 OF 10 SHEETS

FED. ROAD DIST. NO.	STATE	FED-AID PROJ. NO.	FISCAL YEAR	SHEET NO.	TOTAL SHEETS
HAWAII	HAW.	HSIP-093-1(031)	2022	26	62

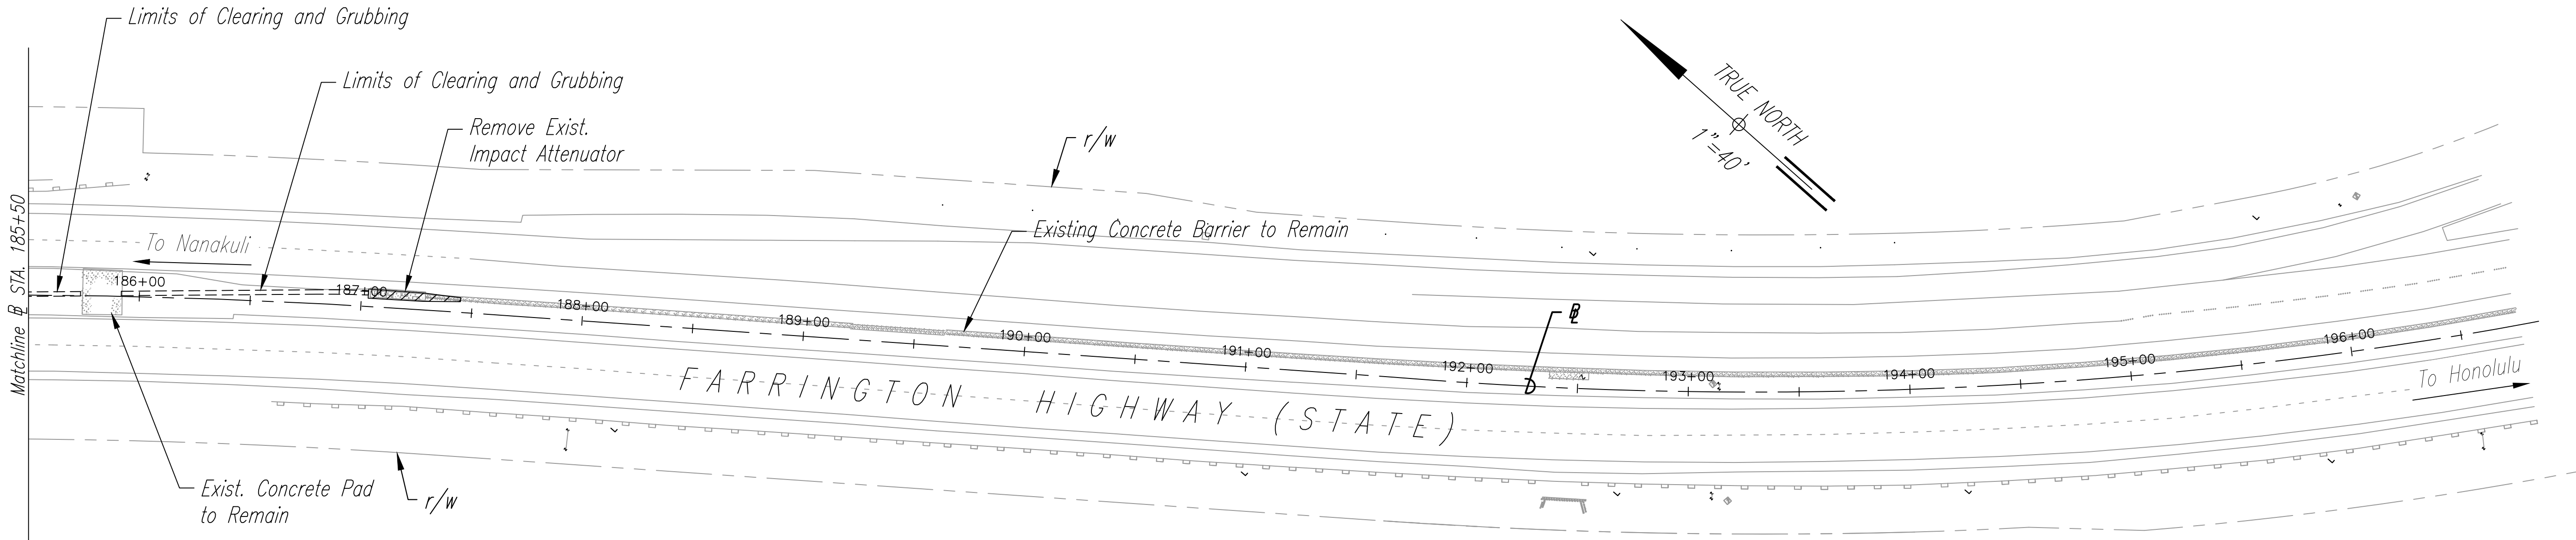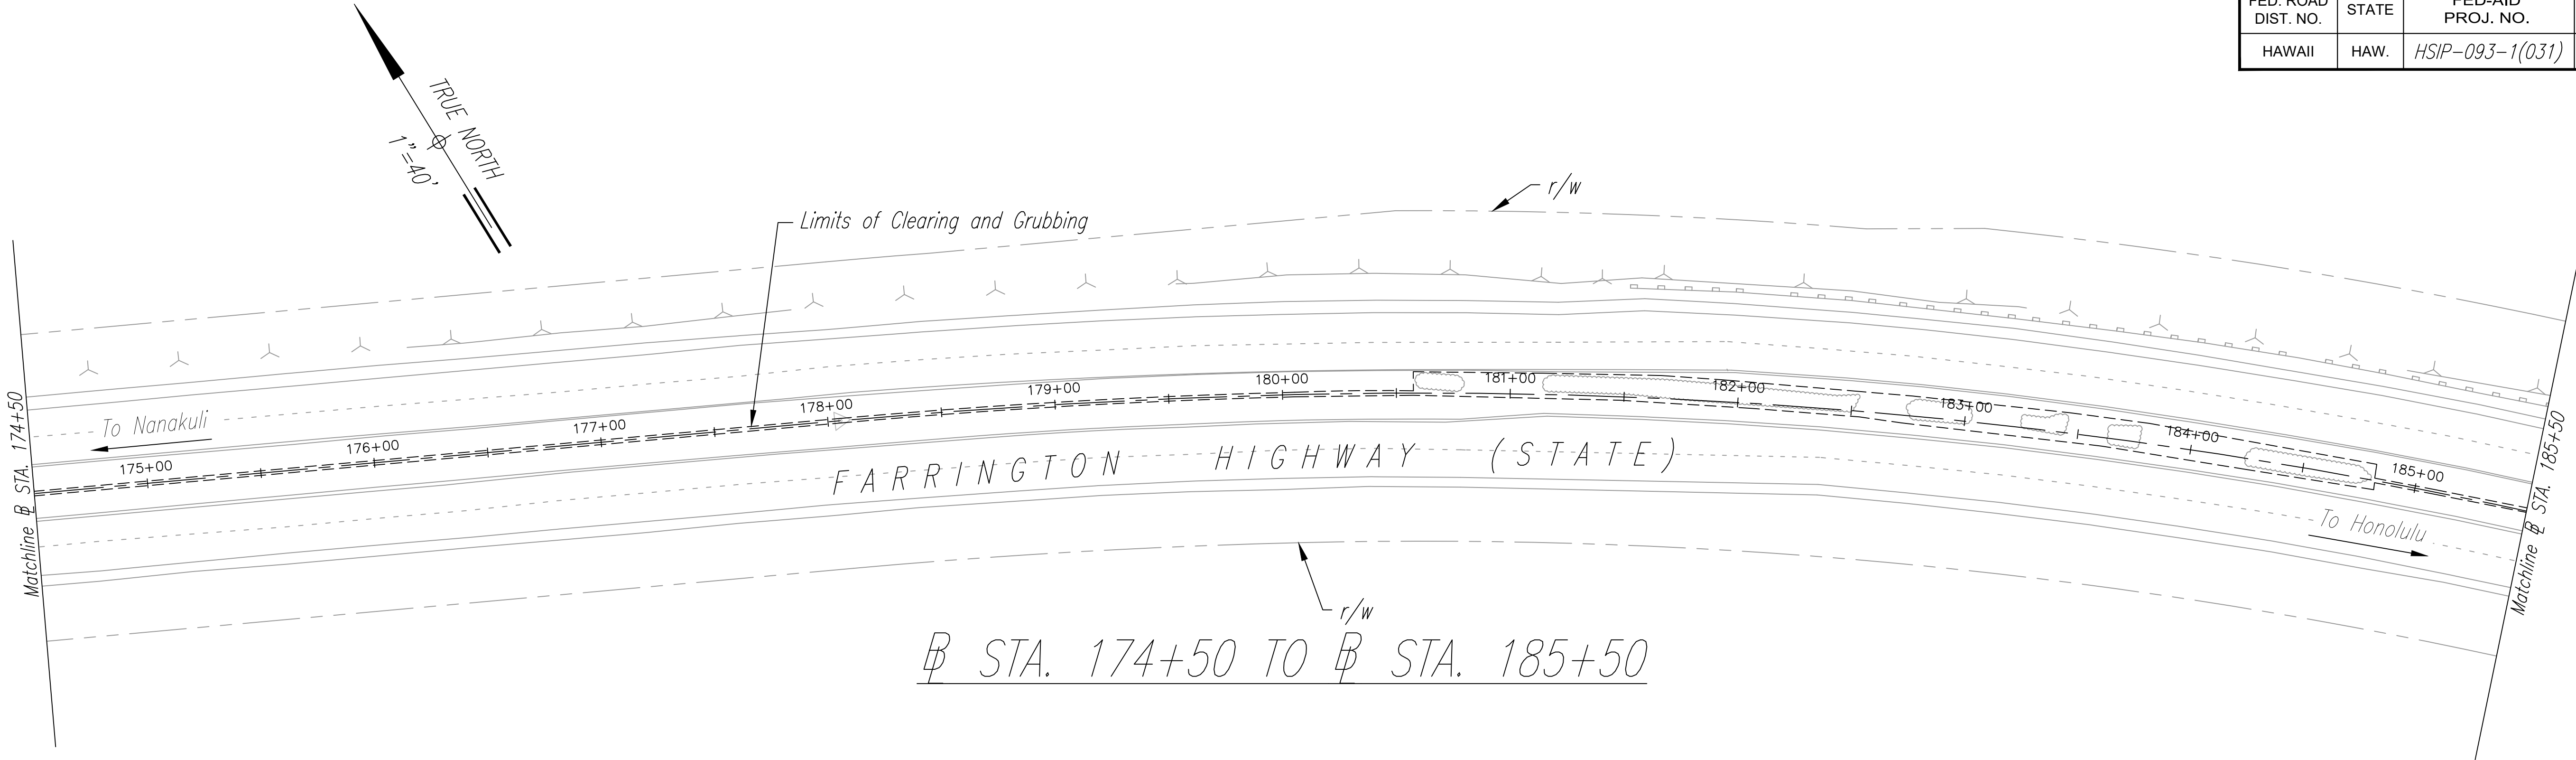


STA. 185+50 TO STA. 196+77  
 Scale: 1" = 40'

LEGEND

- Crash Cushion Removal (Barrels/Attenuator)
- Limits of Clearing and Grubbing

ORIGINAL PLAN	SURVEY PLOTTED BY	DATE
NOTE BOOK	DRAWN BY	
	DESIGNED BY	
	QUANTITIES BY	
	CHECKED BY	
	No.	

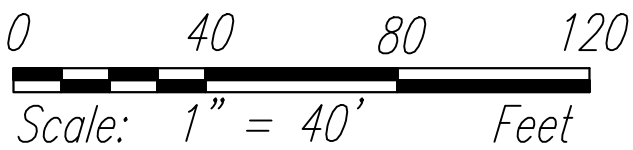

THIS WORK WAS PREPARED BY ME OR UNDER MY SUPERVISION.

*Ryan B. Valero*

SIGNATURE

4/30/24

EXPIRATION DATE OF LICENSE

STATE OF HAWAII

DEPARTMENT OF TRANSPORTATION

HIGHWAYS DIVISION

DEMOLITION PLANS - 10

FARRINGTON HIGHWAY

SAFETY IMPROVEMENTS

Pohakunui Avenue to Interstate H-1

Federal Aid Project No. HSIP-093-1(031)

Date: November 2021

SHEET No. 10 OF 10 SHEETS