


FED. ROAD DIST. NO.	STATE	FED-AID PROJ. NO.	FISCAL YEAR	SHEET NO.	TOTAL SHEETS
HAWAII	HAW.	HSIP-093-1(031)	2022	47	62

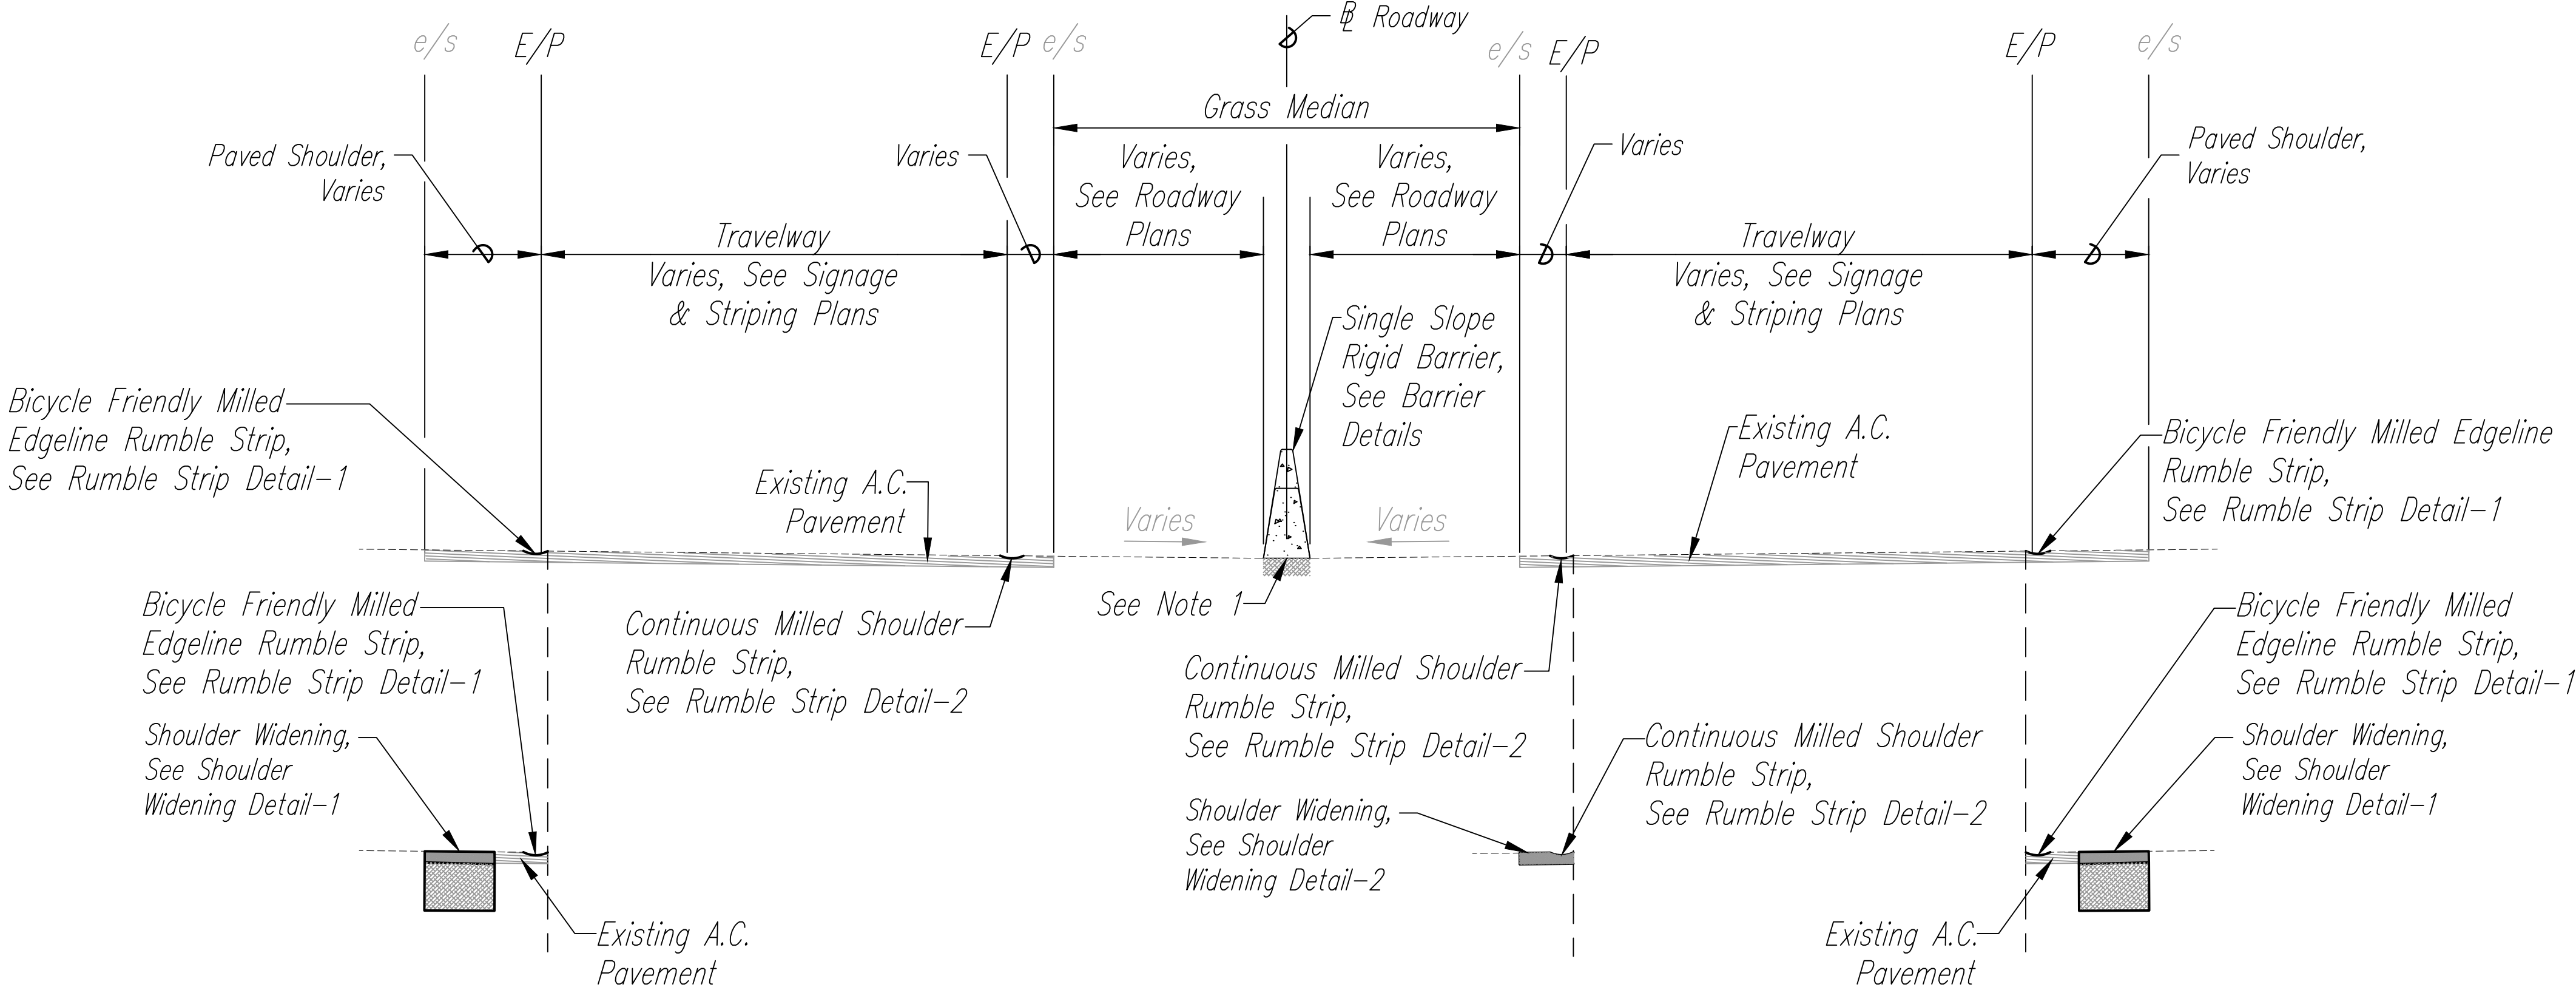

TYPICAL ROADWAY SECTION – FARRINGTON HIGHWAY
SCALE: 1" = 5'

NOTES:

1. Contractor shall follow the existing ground surface when profiling the concrete barrier. To avoid sudden dips or rises in the concrete barrier profile, contractor shall survey the existing ground at 20 feet spacing.

ORIGINAL PLAN	No.	DATE	SURVEY PLOTTED BY	_____
			DRAWN BY	_____
NOTE BOOK	No.	DATE	DESIGNED BY	_____
			CHECKED BY	_____



THIS WORK WAS PREPARED BY ME OR UNDER MY SUPERVISION.

R. B. Valero
SIGNATURE

4/30/24
EXPIRATION DATE OF LICENSE

STATE OF HAWAII
DEPARTMENT OF TRANSPORTATION
HIGHWAYS DIVISION

TYPICAL ROADWAY SECTION
FARRINGTON HIGHWAY
SAFETY IMPROVEMENTS
Pohakunui Avenue to Interstate H-1
Federal Aid Project No. HSIP-093-1(031)

Date: November 2021