

TRAFFIC CONTROL PLAN
Scale: 1"=80'

LEGEND

- • • Traffic Cones
- ▶ Sign
- ⬇ Flashing Arrow Panel
- Direction of Traffic
- ▨ Work Zone
- Ⓟ Police Officer and Police Vehicle with Visible Blue Light

TRAFFIC CONTROL PLAN - 1

FARRINGTON HIGHWAY
Ulehuwa Stream Bridge Repairs
Project No. 93A-01-23M

Scale: 1" = 80' Date: Mar. 2023

SHEET No. TC-4 OF 5 SHEETS

APPROVED:
Chief, Traffic Review Branch, D.P.P. WA
City & County of Honolulu
(For Work within City ROW only)

4/15/23 Date











FED. ROAD DIST. NO.	STATE	PROJ. NO.	FISCAL YEAR	SHEET NO.	TOTAL SHEETS
HAWAII	HAW.	93A-01-23M	2023	ADD. 22	26

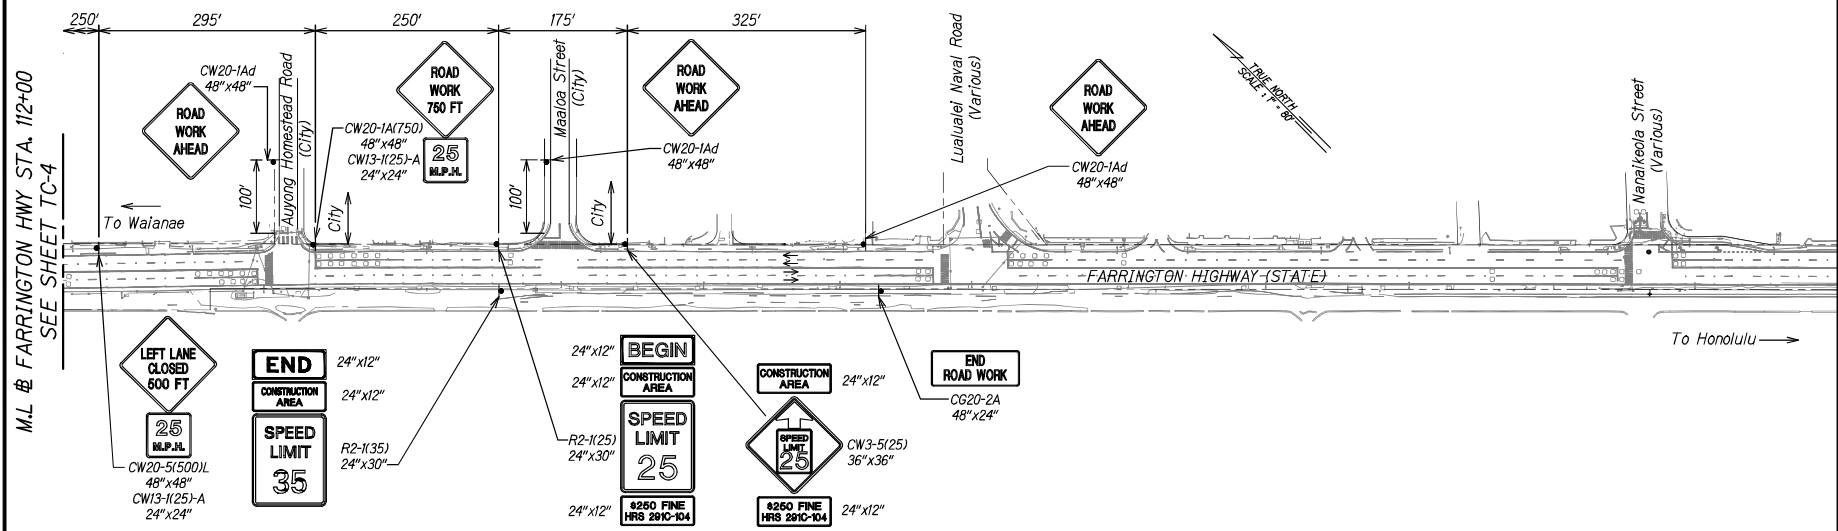

TRAFFIC CONTROL PLAN
Scale: 1"=80'

LEGEND

- ▶ Sign
- Direction of Traffic

Approved:

[Signature]
Chief, Traffic Review Branch, D.P.P. VA
City & County of Honolulu
(For Work within City ROW only)
Date: 4/5/23



7/7/23	Added signature.
Date	Revision

THIS WORK WAS PREPARED BY ME OR UNDER MY SUPERVISION.
[Signature]
SIGNATURE
04/30/24
EXPIRATION DATE OF THE LICENSE

STATE OF HAWAII
DEPARTMENT OF TRANSPORTATION
HIGHWAYS DIVISION

TRAFFIC CONTROL PLAN - 2

FARRINGTON HIGHWAY
Ulehewa Stream Bridge Repairs
Project. No. 93A-01-23M
Scale: 1" = 80' Date: Mar. 2023

DESIGNED BY	DATE
DRAWN BY	
CHECKED BY	
NOTED BY	
APPROVED BY	
DATE	