


Road (Private) 365 Miles - Improved Two-Lane Dirt Road 0.80 Mile - Improved Two-Lane Gravel Road

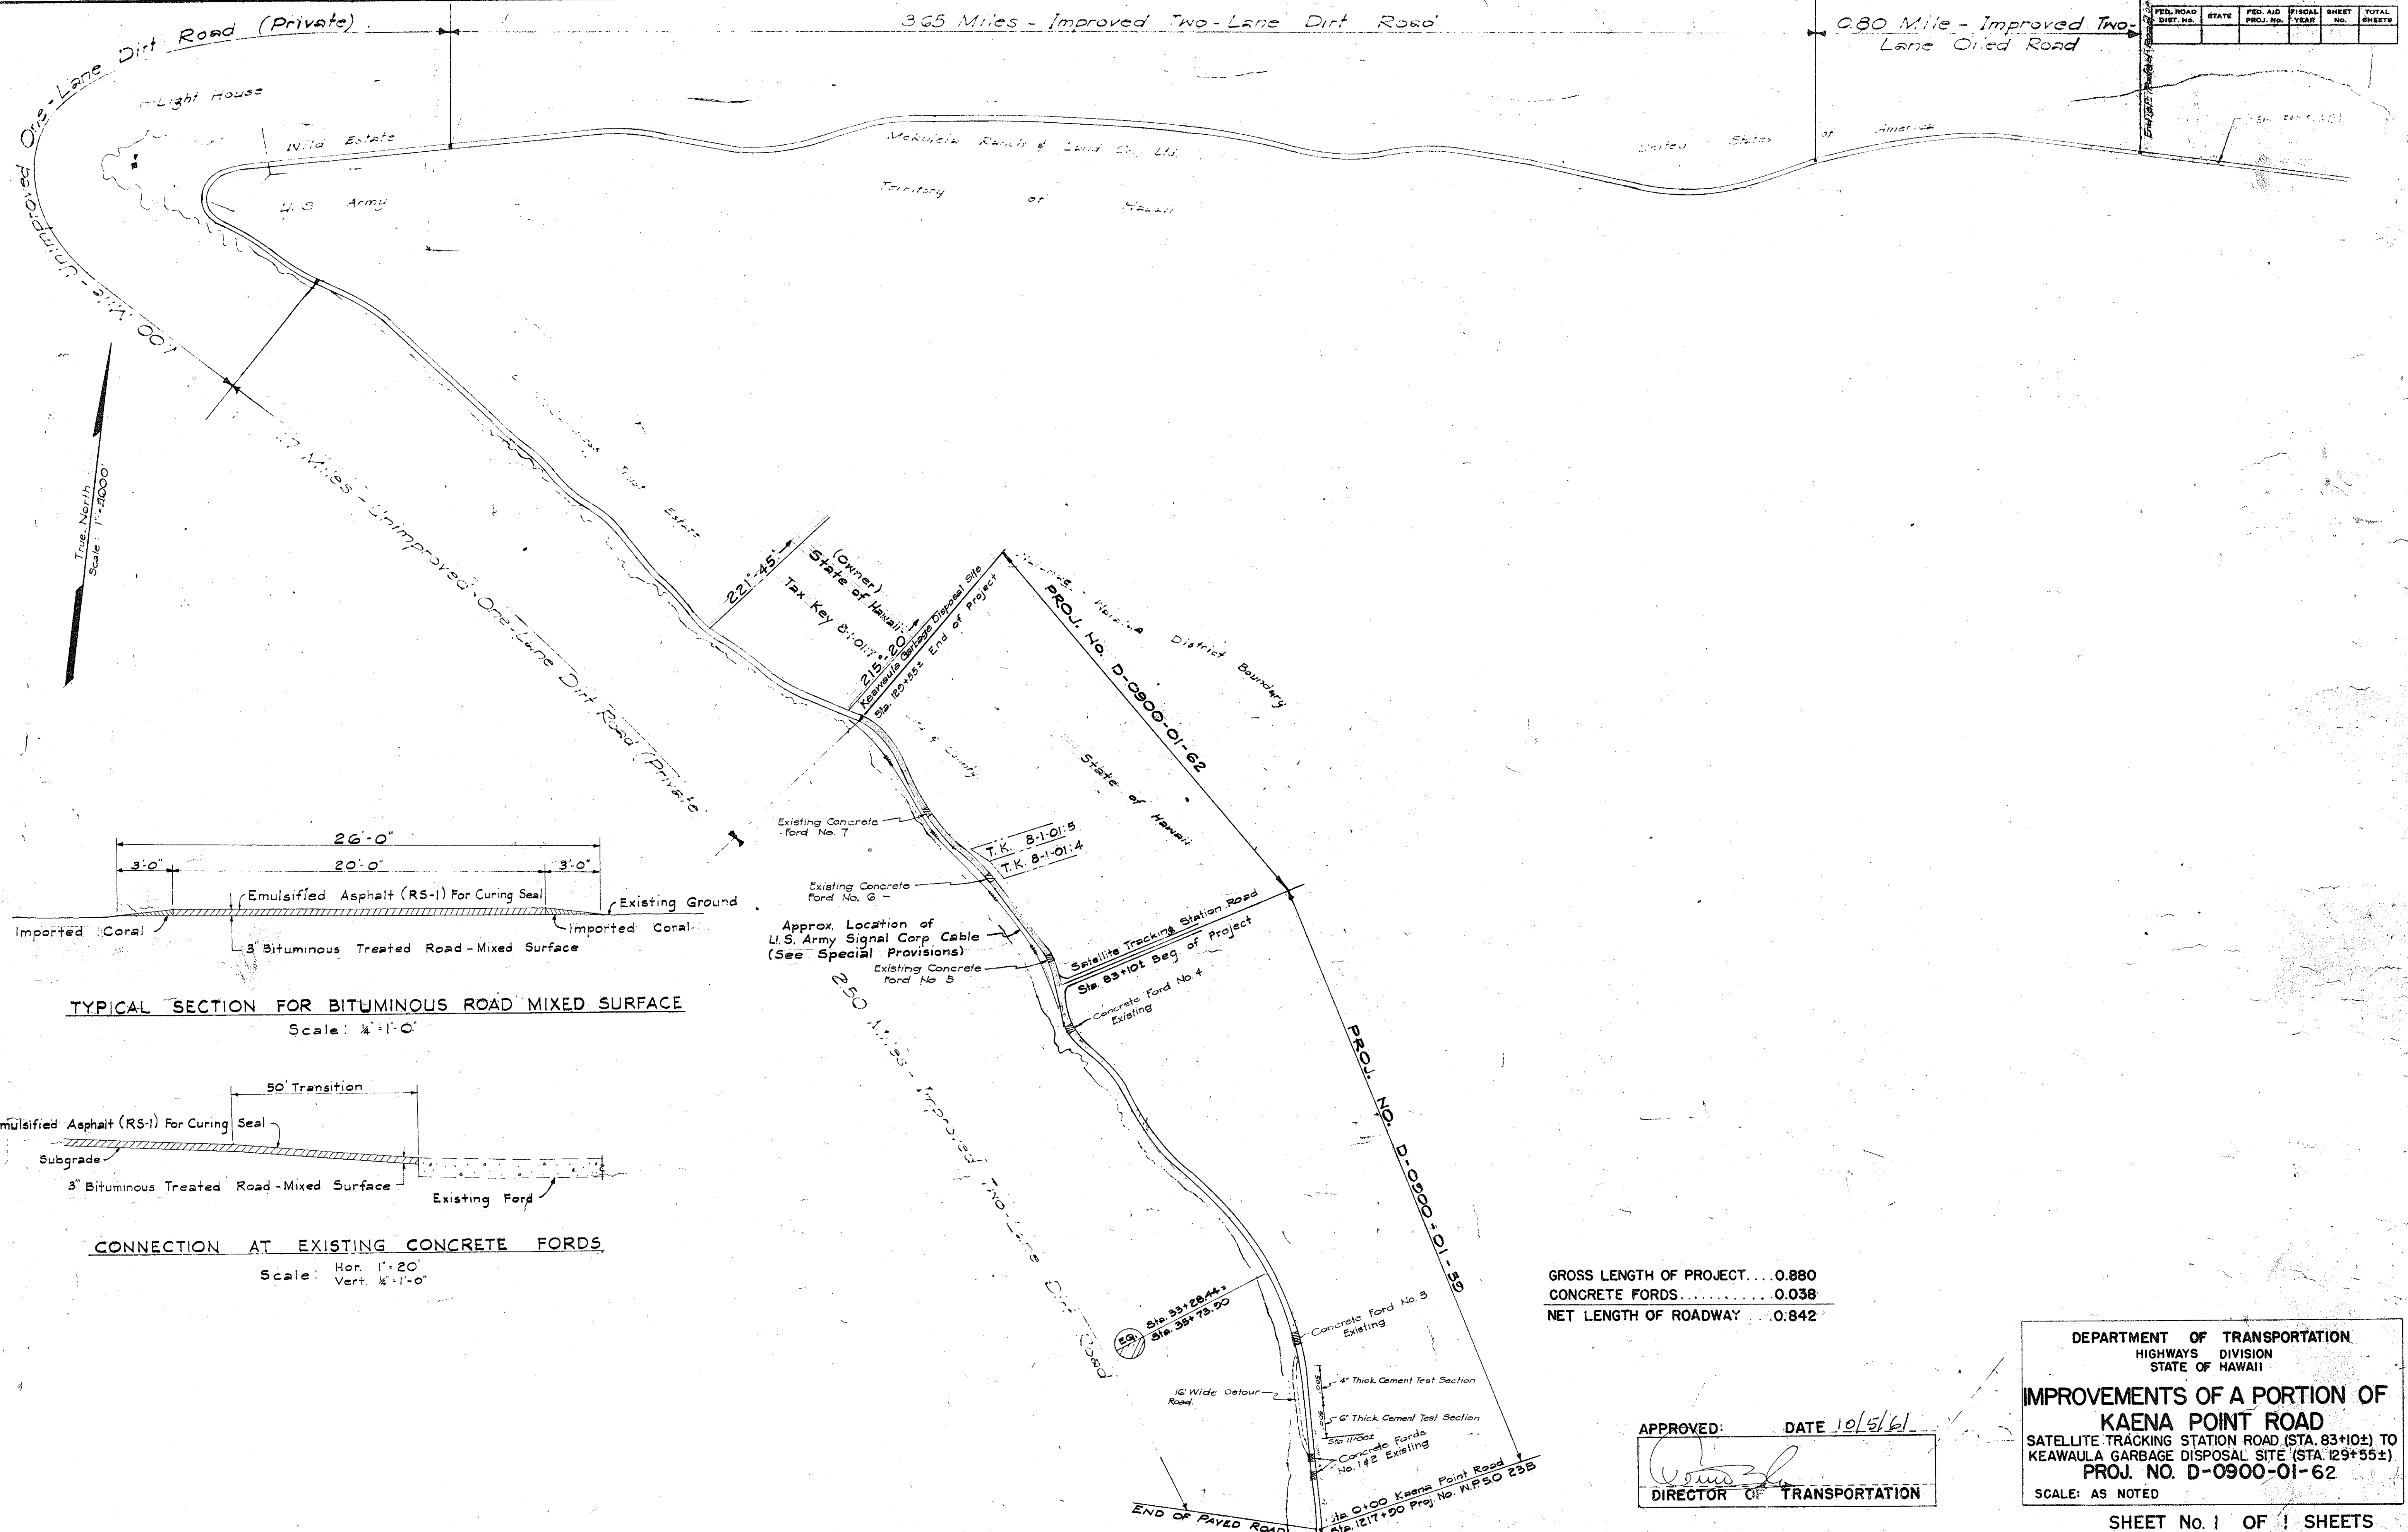

GROSS LENGTH OF PROJECT	0.880
CONCRETE FORDS	0.038
NET LENGTH OF ROADWAY	0.842

APPROVED: _____ DATE 10/5/61 _____



DIRECTOR OF TRANSPORTATION

DEPARTMENT OF TRANSPORTATION
HIGHWAYS DIVISION
STATE OF HAWAII

IMPROVEMENTS OF A PORTION OF
KAENA POINT ROAD
SATELLITE TRACKING STATION ROAD (STA. 83+10±) TO
KEAWAULA GARBAGE DISPOSAL SITE (STA. 129+55±)
PROJ. NO. D-0900-01-62

SCALE: AS NOTED