


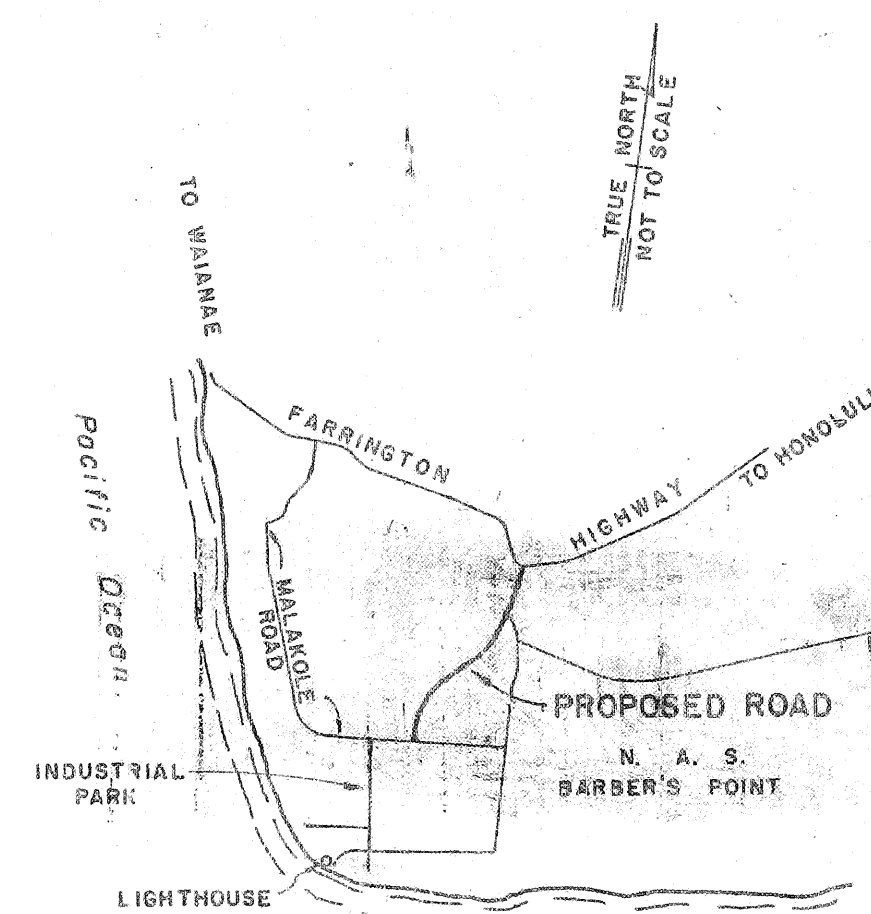

LOCATION PLAN


TRUSTEES OF THE ESTATE OF JAMES CAMPBELL HONOLULU HAWAII

CONSTRUCTION PLANS FOR JAMES CAMPBELL INDUSTRIAL PARK MAIN ACCESS ROAD

HONOULIULI, EWA, OAHU, HAWAII
PRIVATE ROAD

TAX MAP KEY 9-1-14

HARLAND BARTHOLOMEW & ASSOCIATES
CITY PLANNERS CIVIL ENGINEERS LANDSCAPE ARCHITECTS
925 BETHEL STREET HONOLULU, HAWAII

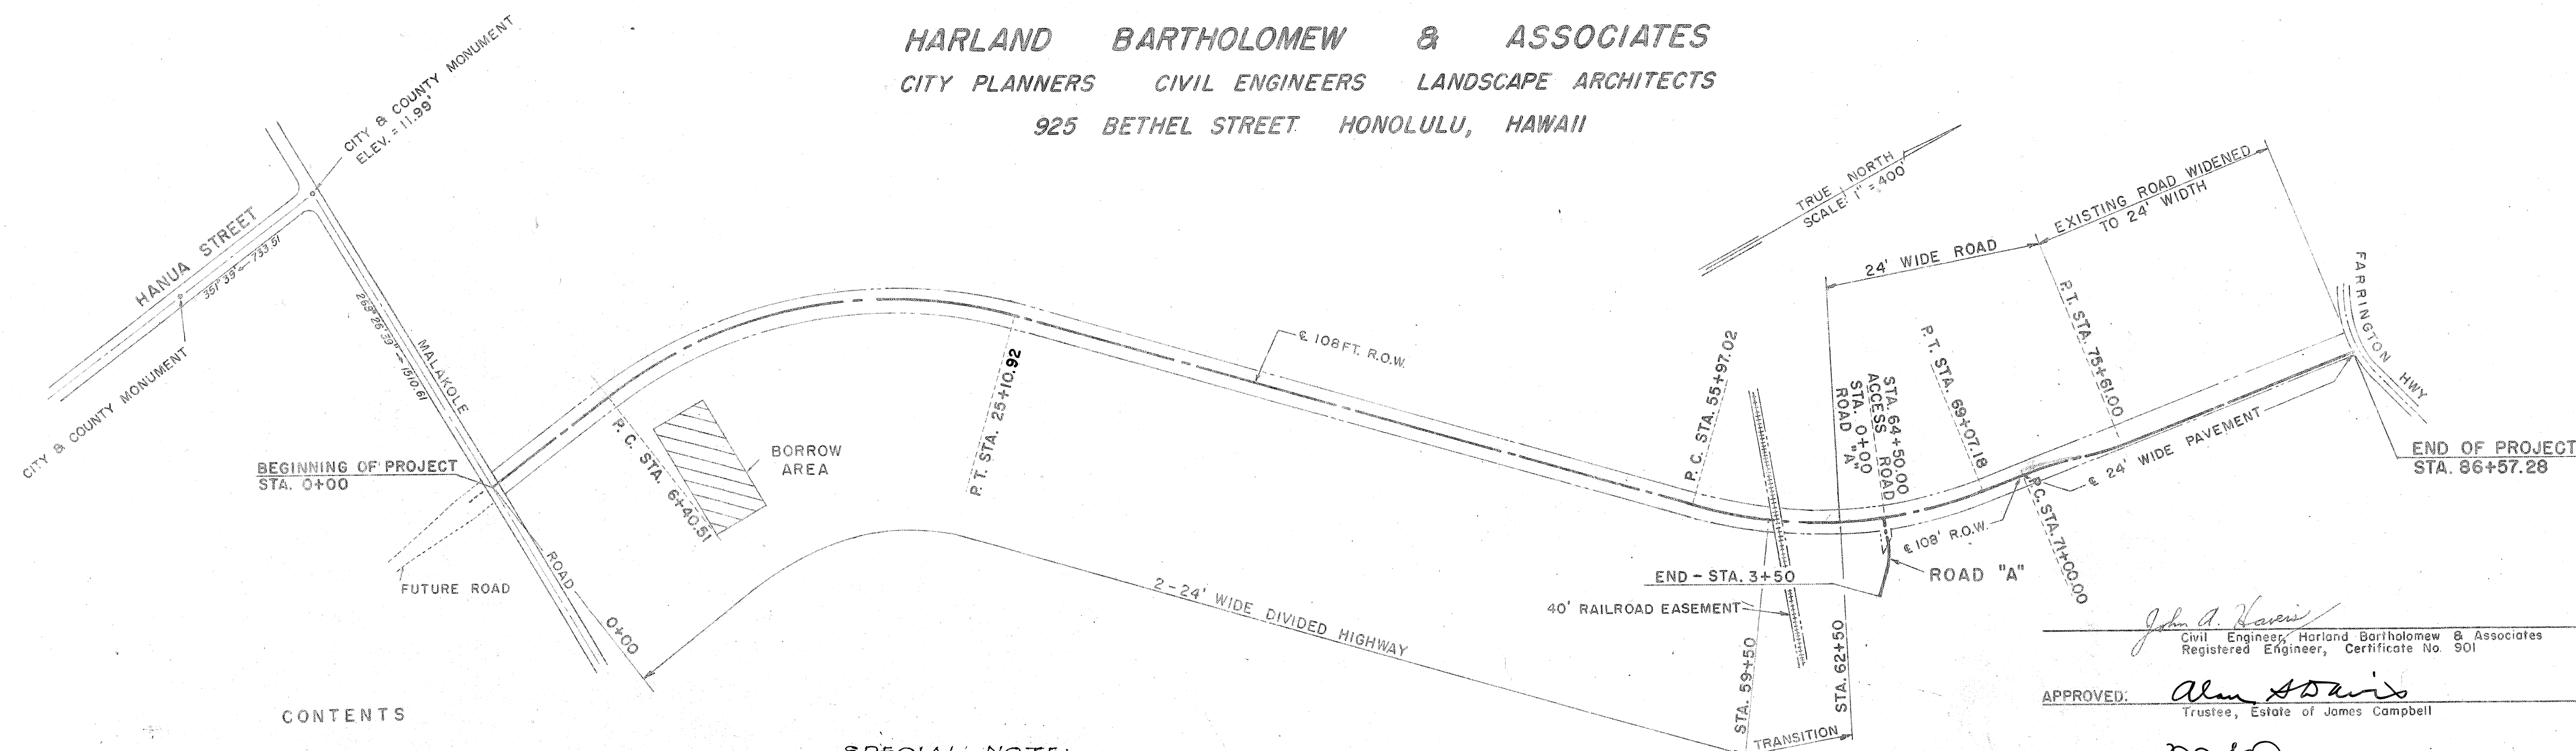

CONTENTS

1	TITLE SHEET
2	PLAN & PROFILE - BEGINNING TO STA. 10+00
3	PLAN & PROFILE - STA. 10+00 TO STA. 22+00
4	PLAN & PROFILE - STA. 22+00 TO STA. 34+00
5	PLAN & PROFILE - STA. 34+00 TO STA. 46+00
6	PLAN & PROFILE - STA. 46+00 TO STA. 58+00
7	PLAN & PROFILE - STA. 58+00 TO STA. 70+00
8	PLAN & PROFILE - STA. 70+00 TO STA. 80+00
9	PLAN & PROFILE - STA. 80+00 TO END
10	PLAN & PROFILE - MALAKOLE ROAD & ROAD "A"
11	RELOCATED FACILITIES
12	CULVERT DETAILS
13	DRAINAGE DETAILS
14	STANDARD STORM DRAIN DETAILS
15	MISCELLANEOUS DETAILS
16	REGULATORY & WARNING SIGNS
17-25	CROSS SECTION
26	MISCELLANEOUS DETAILS
27	WATER DETAILS

SPECIAL NOTE:

Modification of the requirement of curbs, gutters, street drainage, street lights, full roadway prism, pavement width, and other construction requirements applicable to the access road (James Campbell Industrial Main Access Road, from sta 0+00 to sta 86+57.28, connecting the James Campbell Industrial Park subdivision with Farrington Highway) is hereby made on the basis that the properties abutting the access road are to be used for agricultural purposes only. Such modification is made on condition, hereby agreed to by the Trustees of the Estate of James Campbell, that (1) in the event that any of the properties abutting the access road are used for purposes other than agricultural purposes, the Trustees of the Estate of James Campbell shall construct the access road and appurtenances in accordance with standards and requirements established by the Subdivision Rules and Regulations of the City and County of Honolulu then in effect, and (2) that the access road shall not be acceptable for dedication to the City and County of Honolulu, and the same shall not be so accepted, until all the required improvements shall have been constructed and installed by the said Trustees. In event the Federal Aid Defense Highway is constructed makai of Farrington Highway, the access road shall be improved up to the Defense Highway only.

APPROVED: *John A. Harris*
Civil Engineer, Harland Bartholomew & Associates
Registered Engineer, Certificate No. 901

APPROVED: *Alan Davis*
Trustee, Estate of James Campbell

APPROVED: *M. P. ...*
Trustee, Estate of James Campbell

APPROVED: _____
Trustee, Estate of James Campbell

APPROVED: *Louise de Lami* 11/28/60
Planning Director, Planning Department

APPROVED: *W. P. Matsumoto* 11/18/60
Asst. Chief Engineer, Dept. of Public Works

APPROVED: *Henry Fred ...* 11/15/60
Traffic Engineer, Dept. of Traffic

APPROVED: *E. Morgan ...* 8/12/60
Manager & Chief Engineer,
Board of Water Supply