



FED. ROAD DIST. No.	STATE	FED. AID PROJ. No.	FISCAL YEAR	SHEET No.	TOTAL SHEETS
HAWAII	HAWAII	1-H-1(20)	1963	46	54

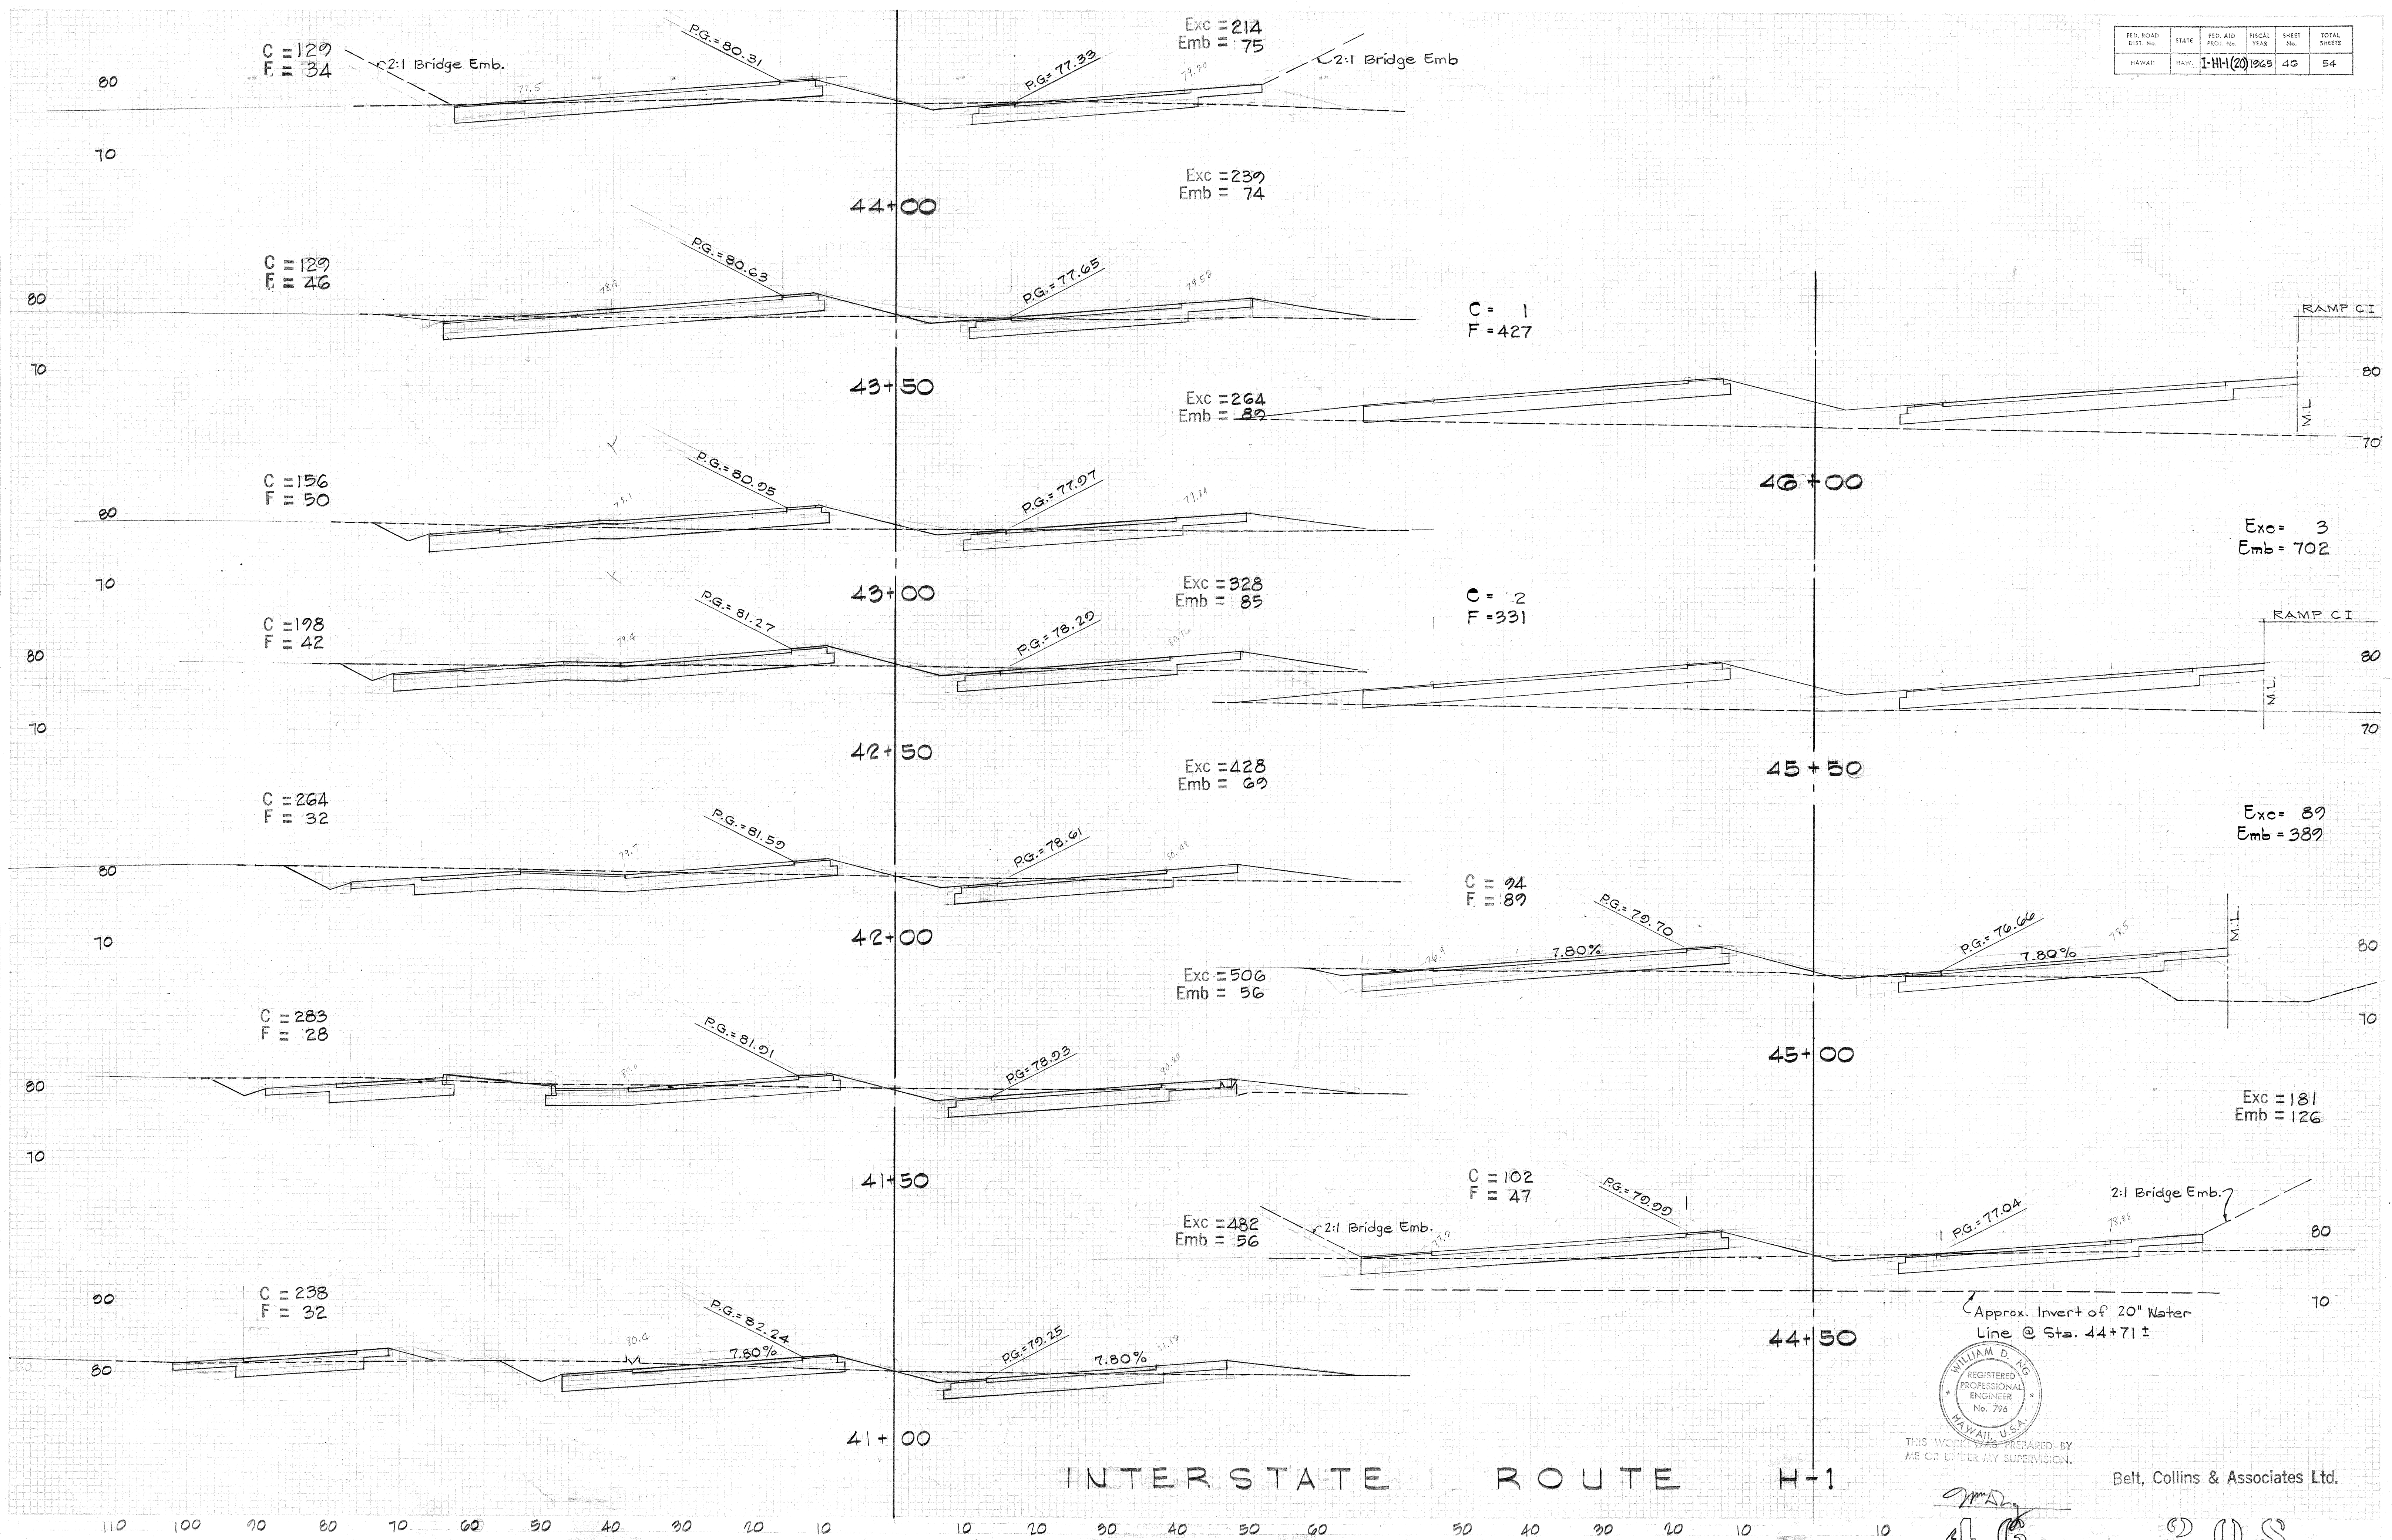



INTERSTATE ROUTE H-1

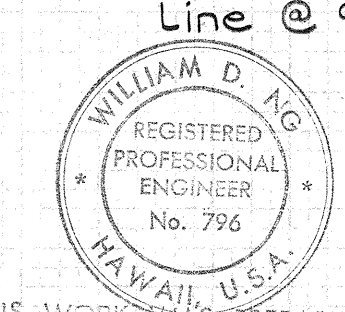

THIS WORK WAS PREPARED BY ME OR UNDER MY SUPERVISION.


Belt, Collins & Associates Ltd.

4160

208




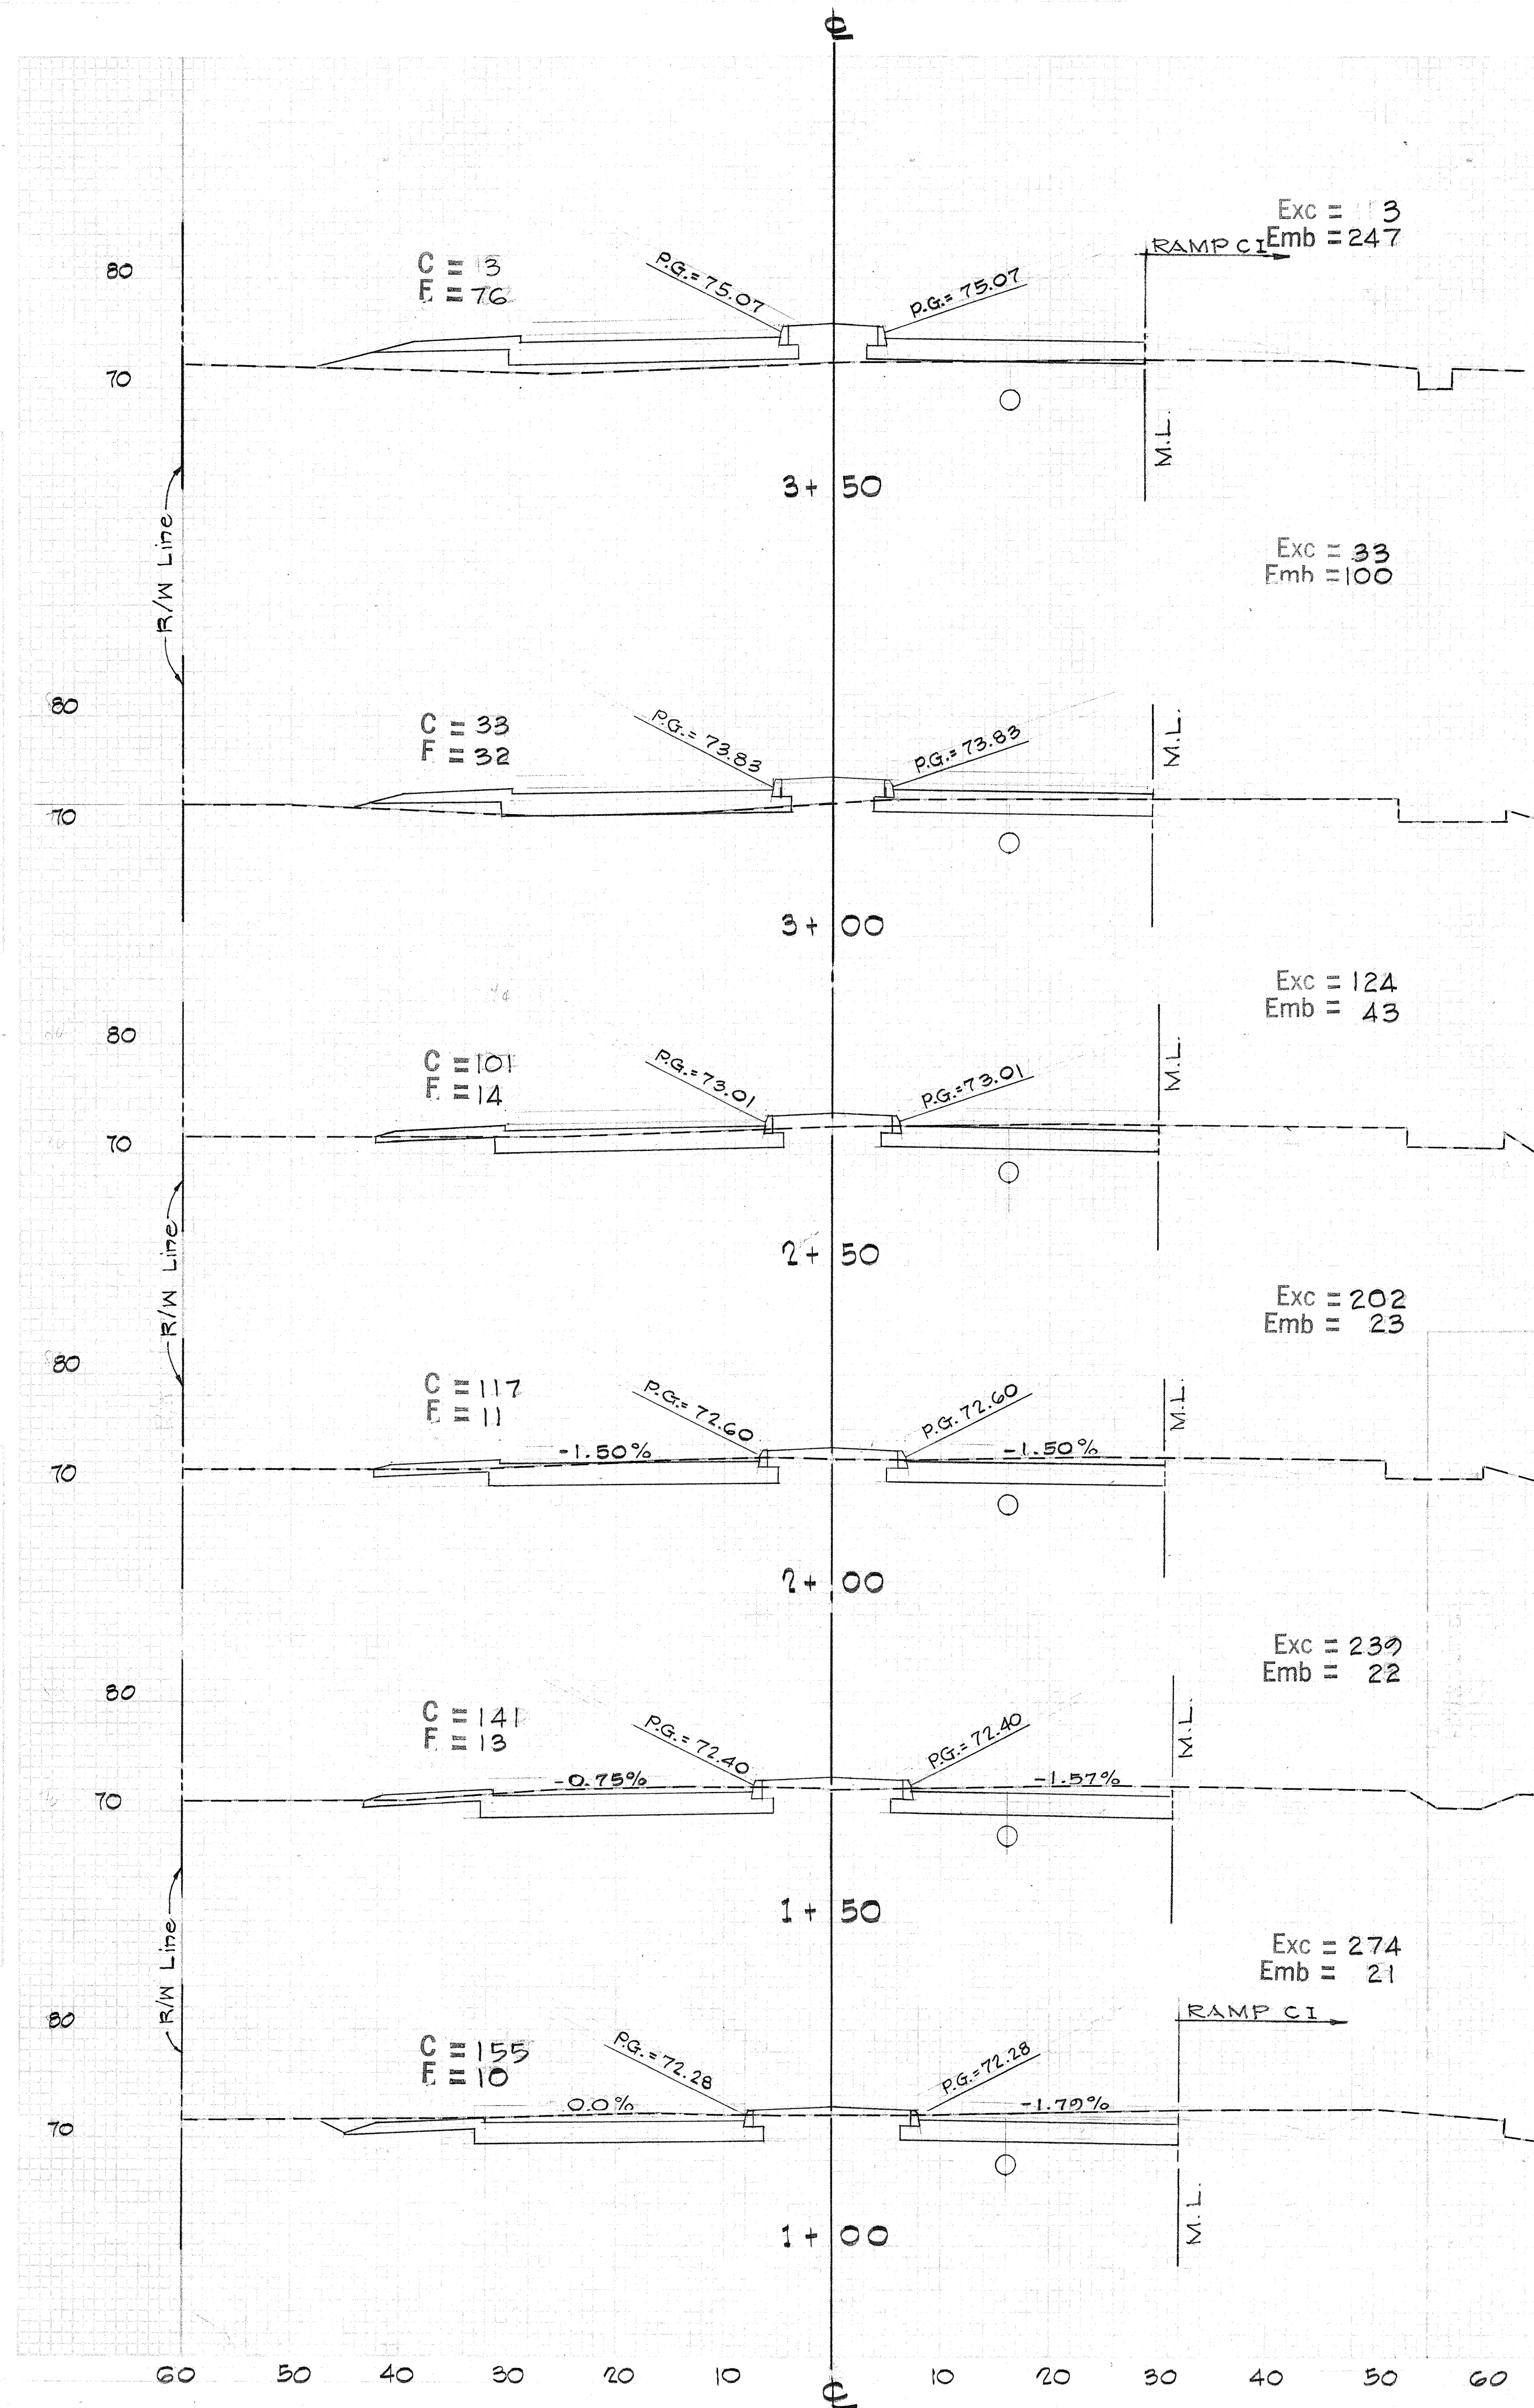

LEGEND
 ○ Exist. Conc. Cylinder Pipe
 ● New Conc. Cylinder Pipe
 PG. Pavement Grade

ROAD "A"

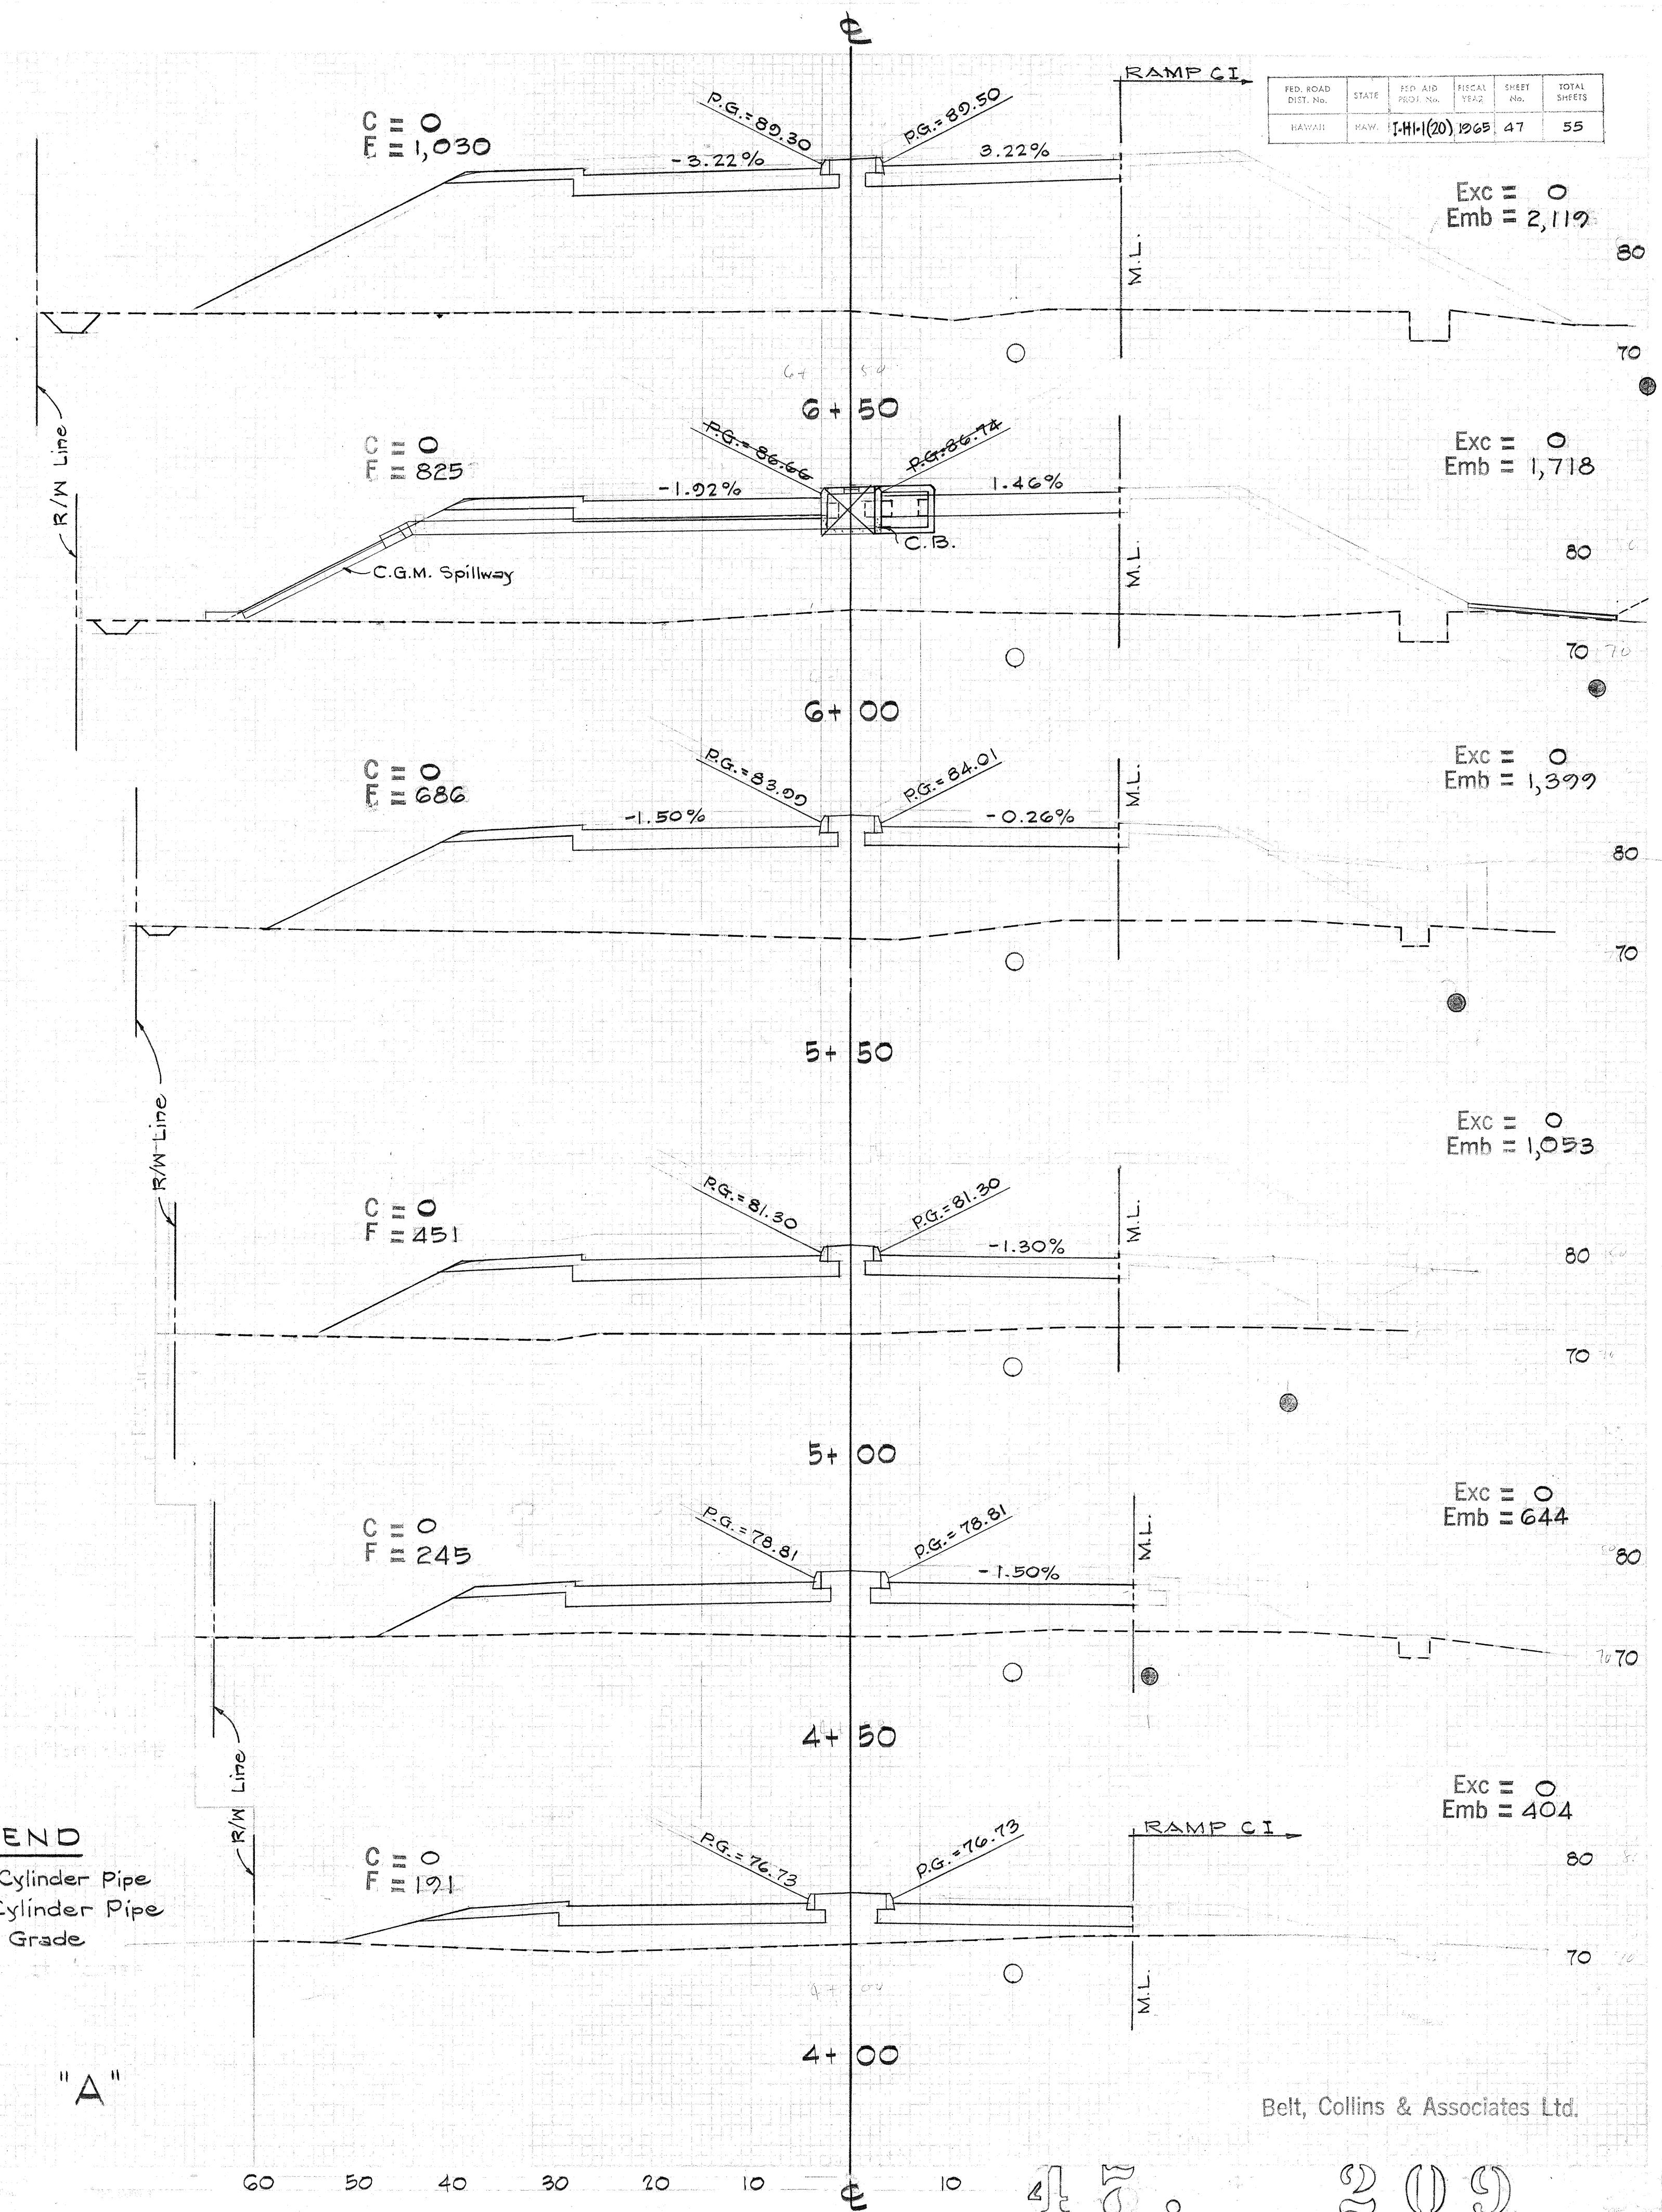

PROJ. ROAD DIST. No.	STATE	FED. AID PROJ. No.	FISCAL YEAR	SHEET No.	TOTAL SHEETS


Belt, Collins & Associates Ltd.


FED. ROAD DIST. No.	STATE	FED. AID PROJ. No.	FISCAL YEAR	SHEET No.	TOTAL SHEETS
HAWAII	HAW.	I-H-1(20)	1965	48	55

ORIGINAL
SURVEY
DESIGN
NOTES
DATE
BY

ORIGINAL
SURVEY
DESIGN
NOTES
DATE
BY


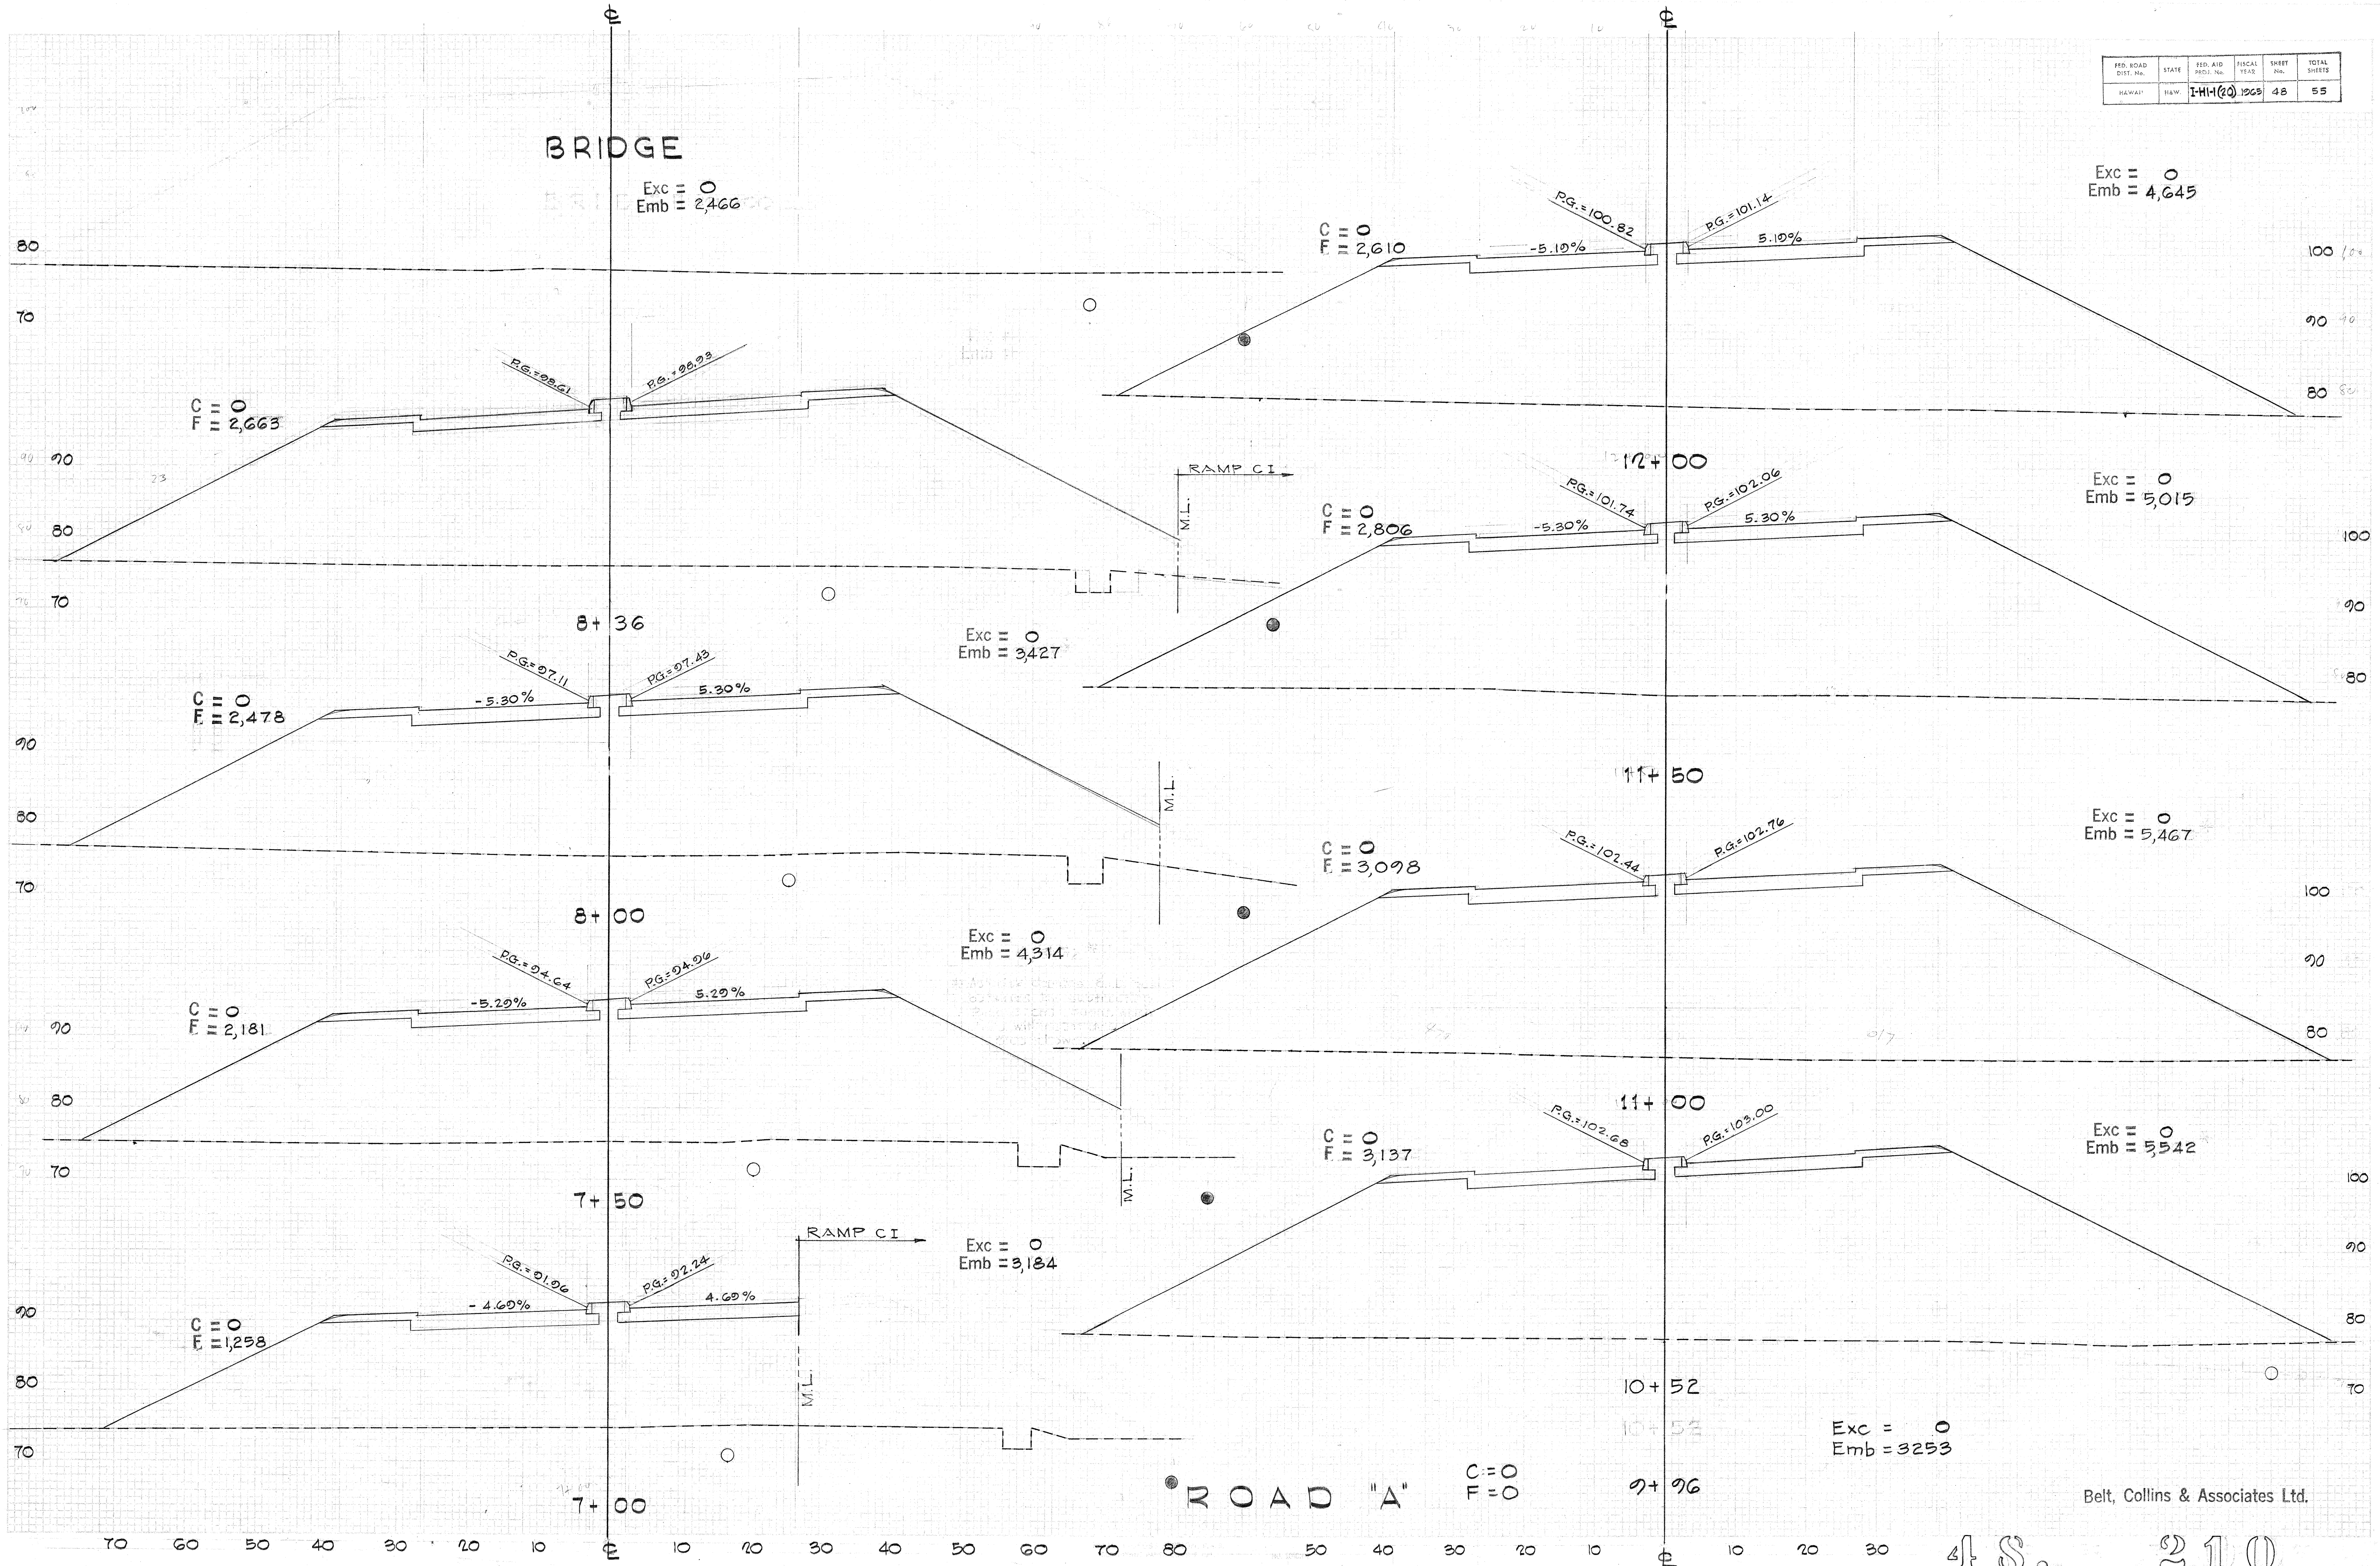


Belt, Collins & Associates Ltd.

FED. ROAD DIST. NO.	STATE	FED. AID PROJ. NO.	FISCAL YEAR	SHEET NO.	TOTAL SHEETS
HAWAII	HAW.	I-HI-1(20)	1965	49	55

TOTAL
 SURVEY
 DATE
 BY
 NO.


ORIGINAL
 SURVEY
 DATE
 BY
 NO.

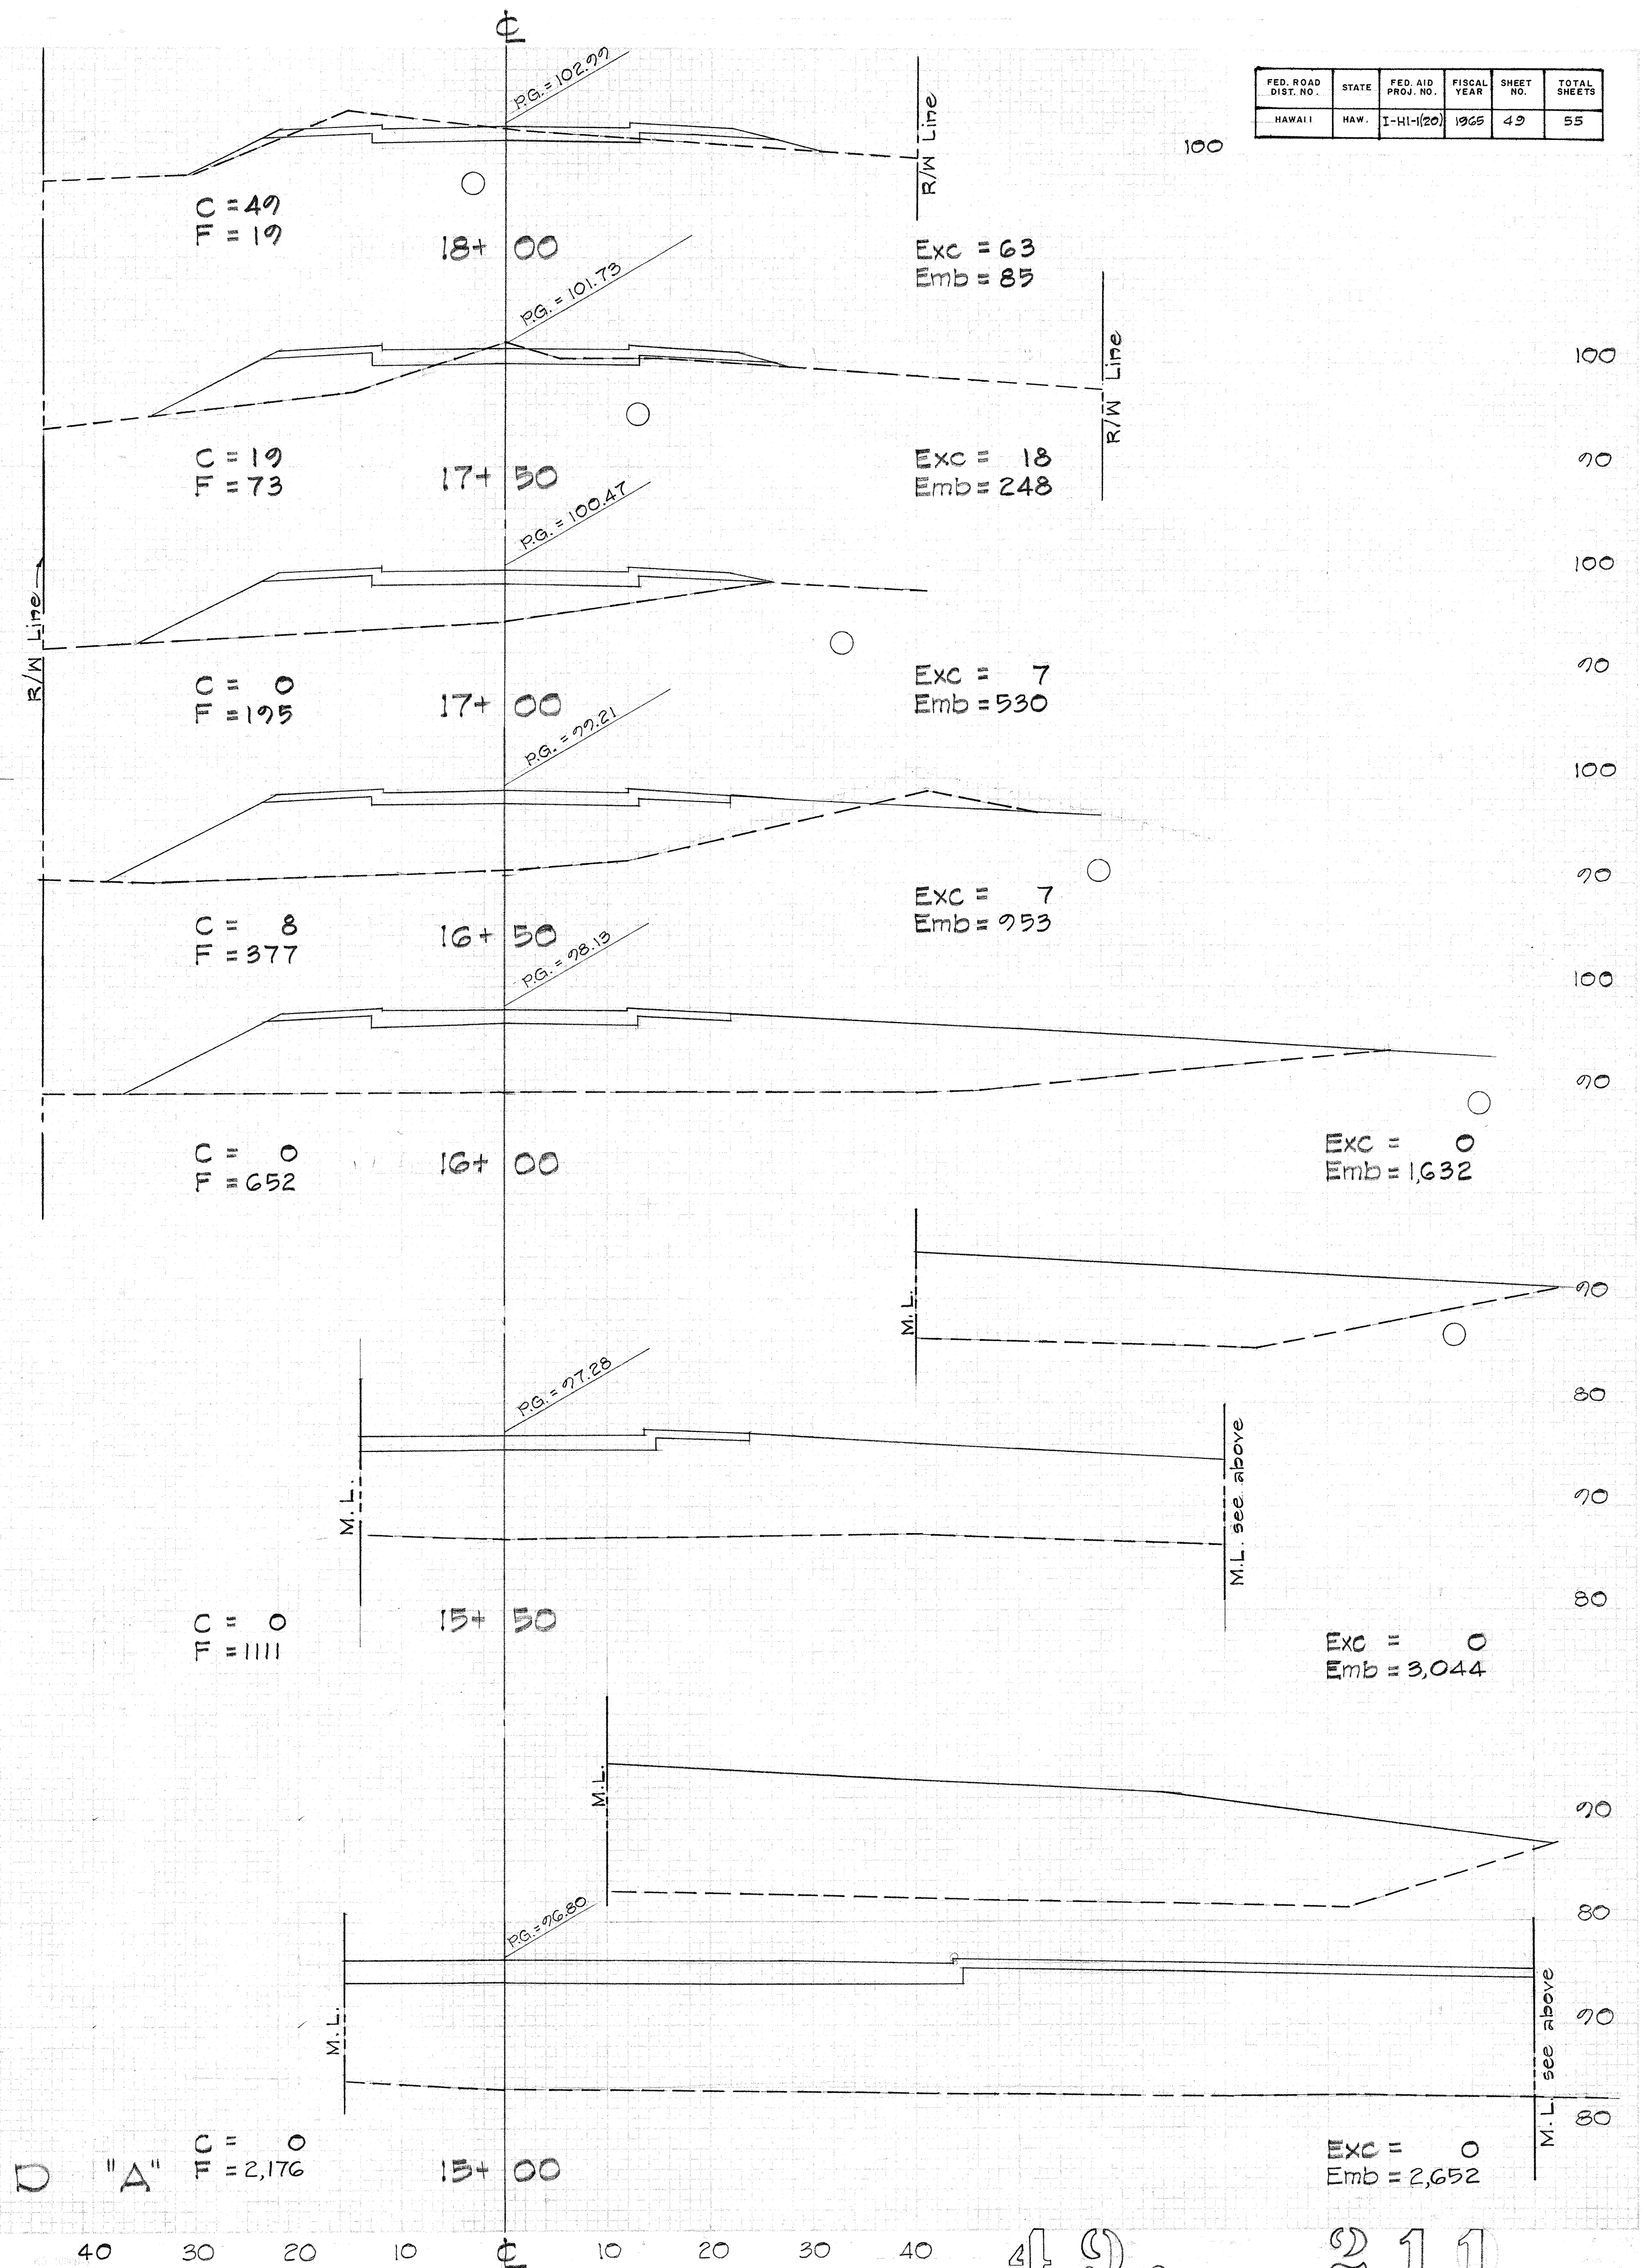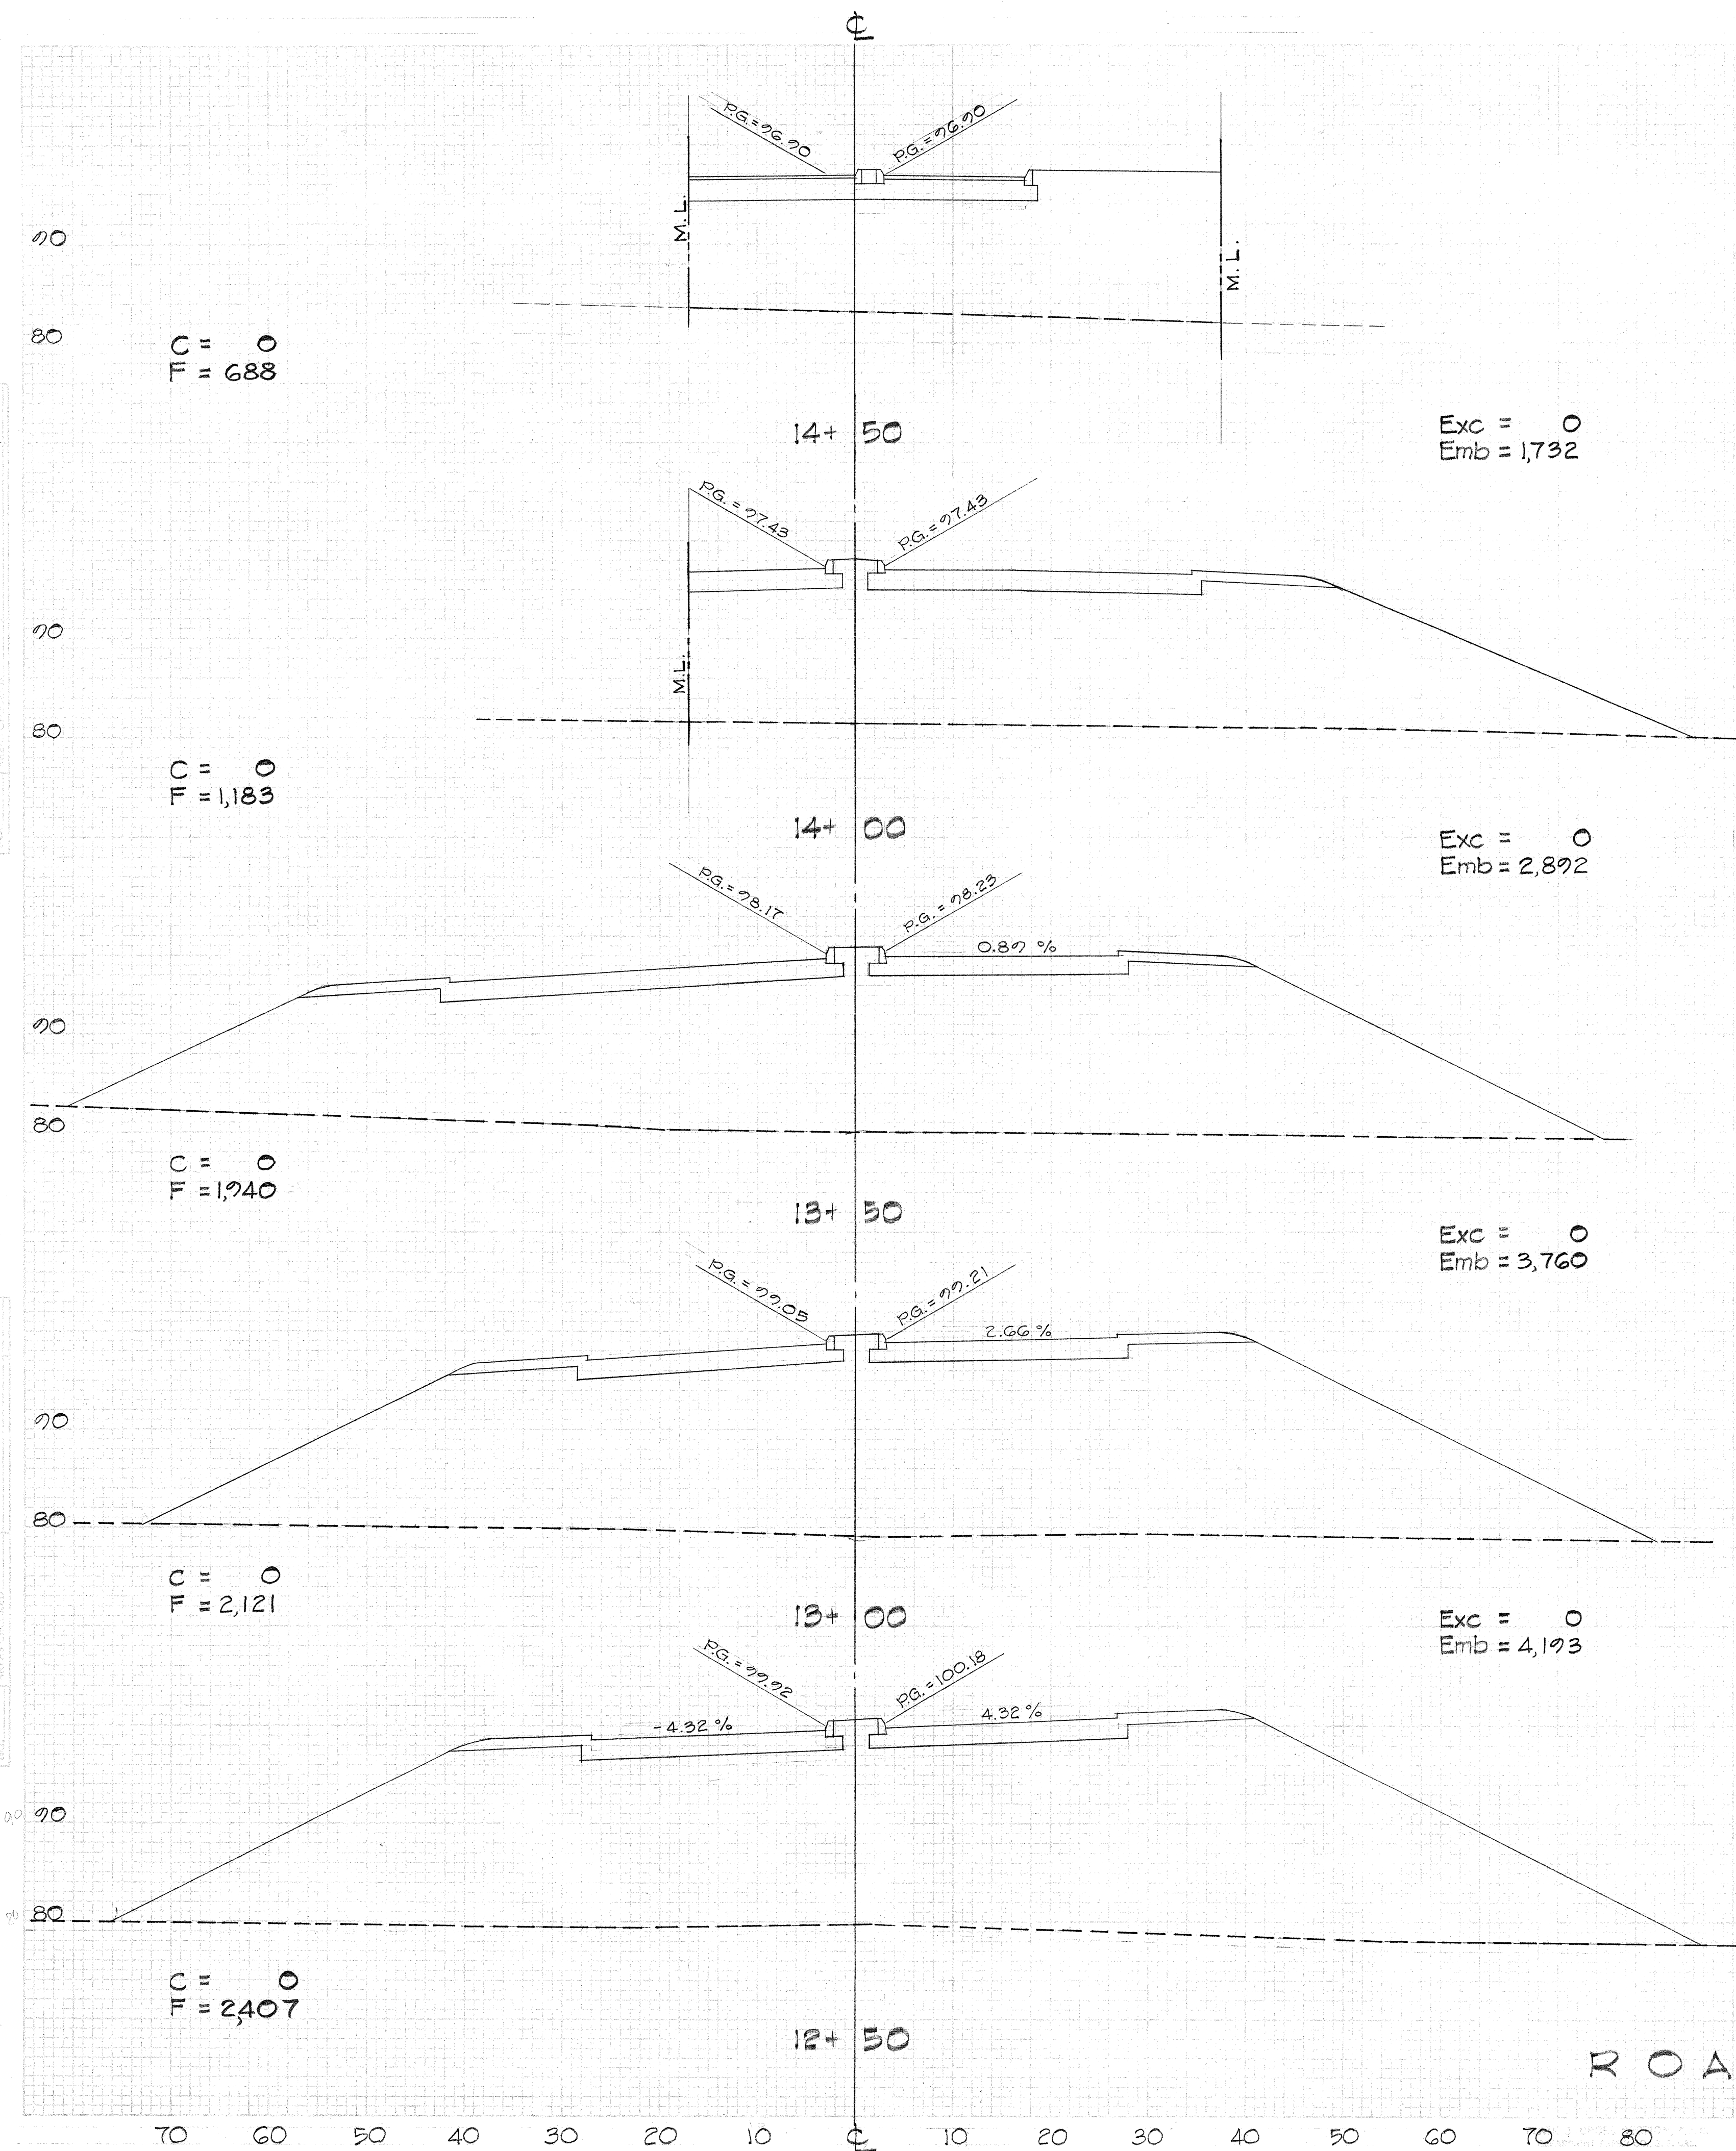

FED. ROAD DIST. NO.	STATE	FED. AID PROJ. NO.	FISCAL YEAR	SHEET NO.	TOTAL SHEETS
HAWAII	HAW.	I-HI-1120	1965	50	55



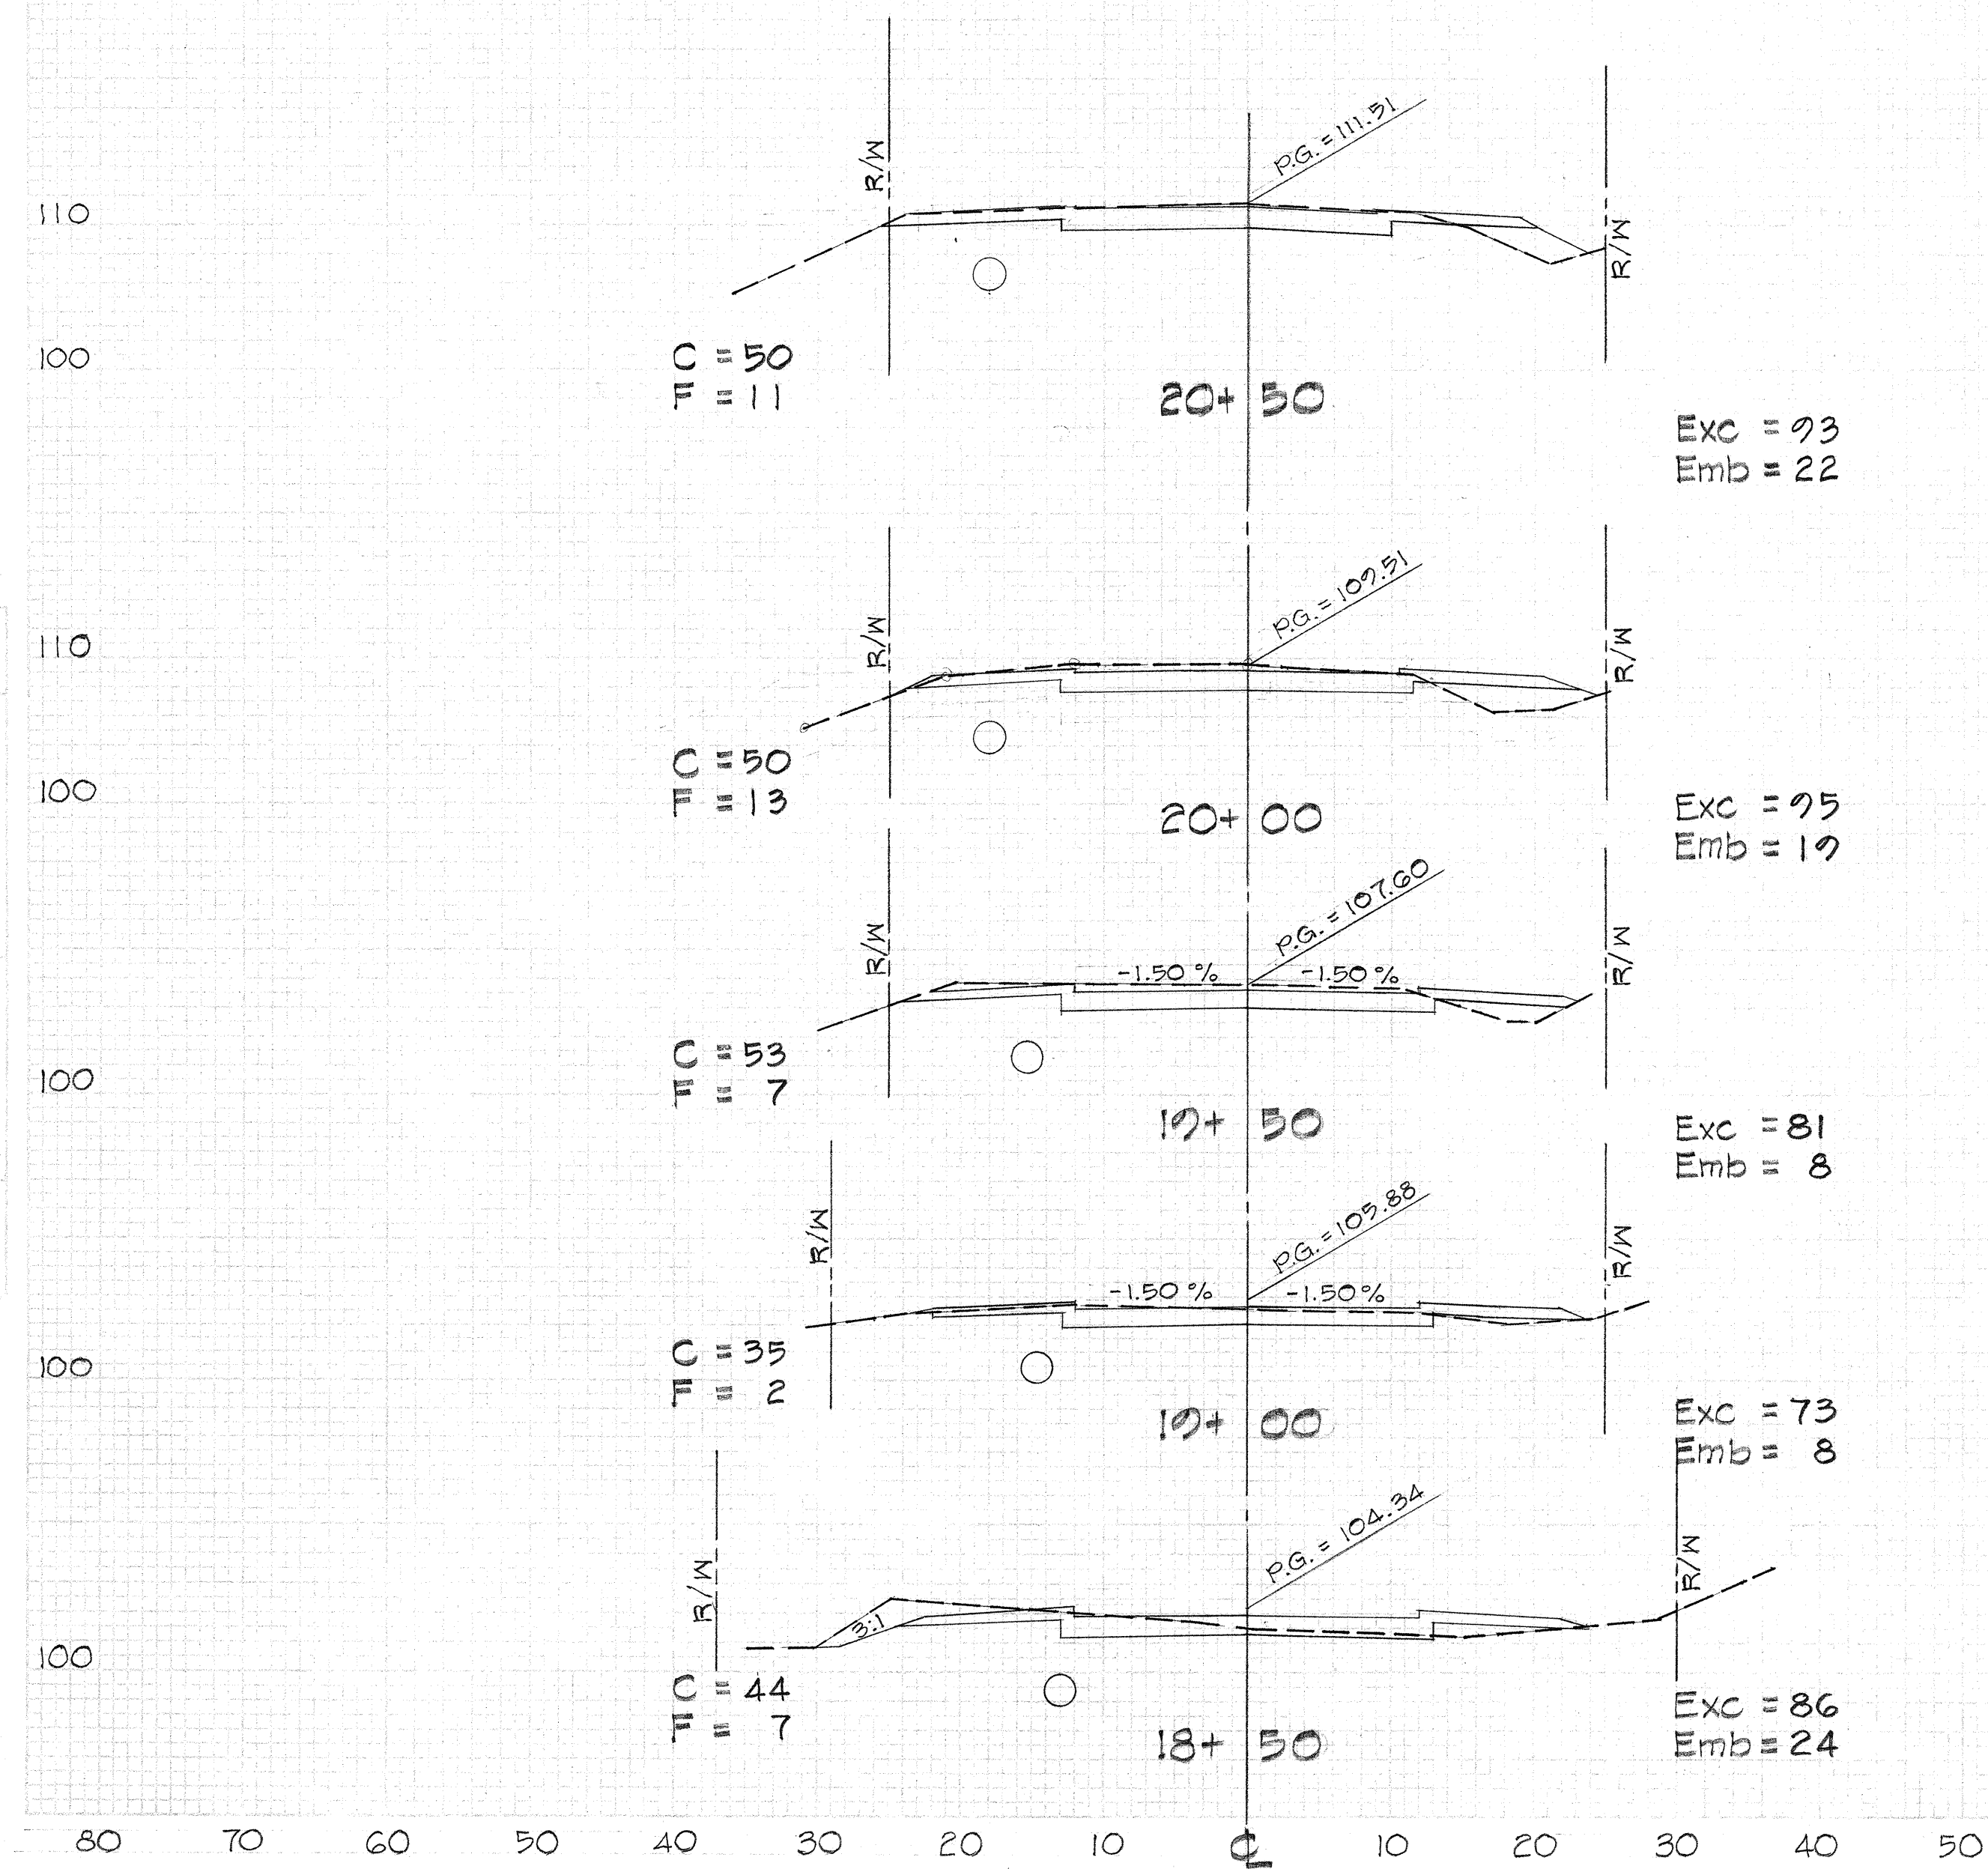


ROAD "A"




FED. ROAD DIST. No.	STATE	FED. AID PROJ. No.	LOCAL PROJ. No.	SHEET No.	TOTAL SHEETS
HAWAII	HAW.	I-HI-1(20)	1968	51	55

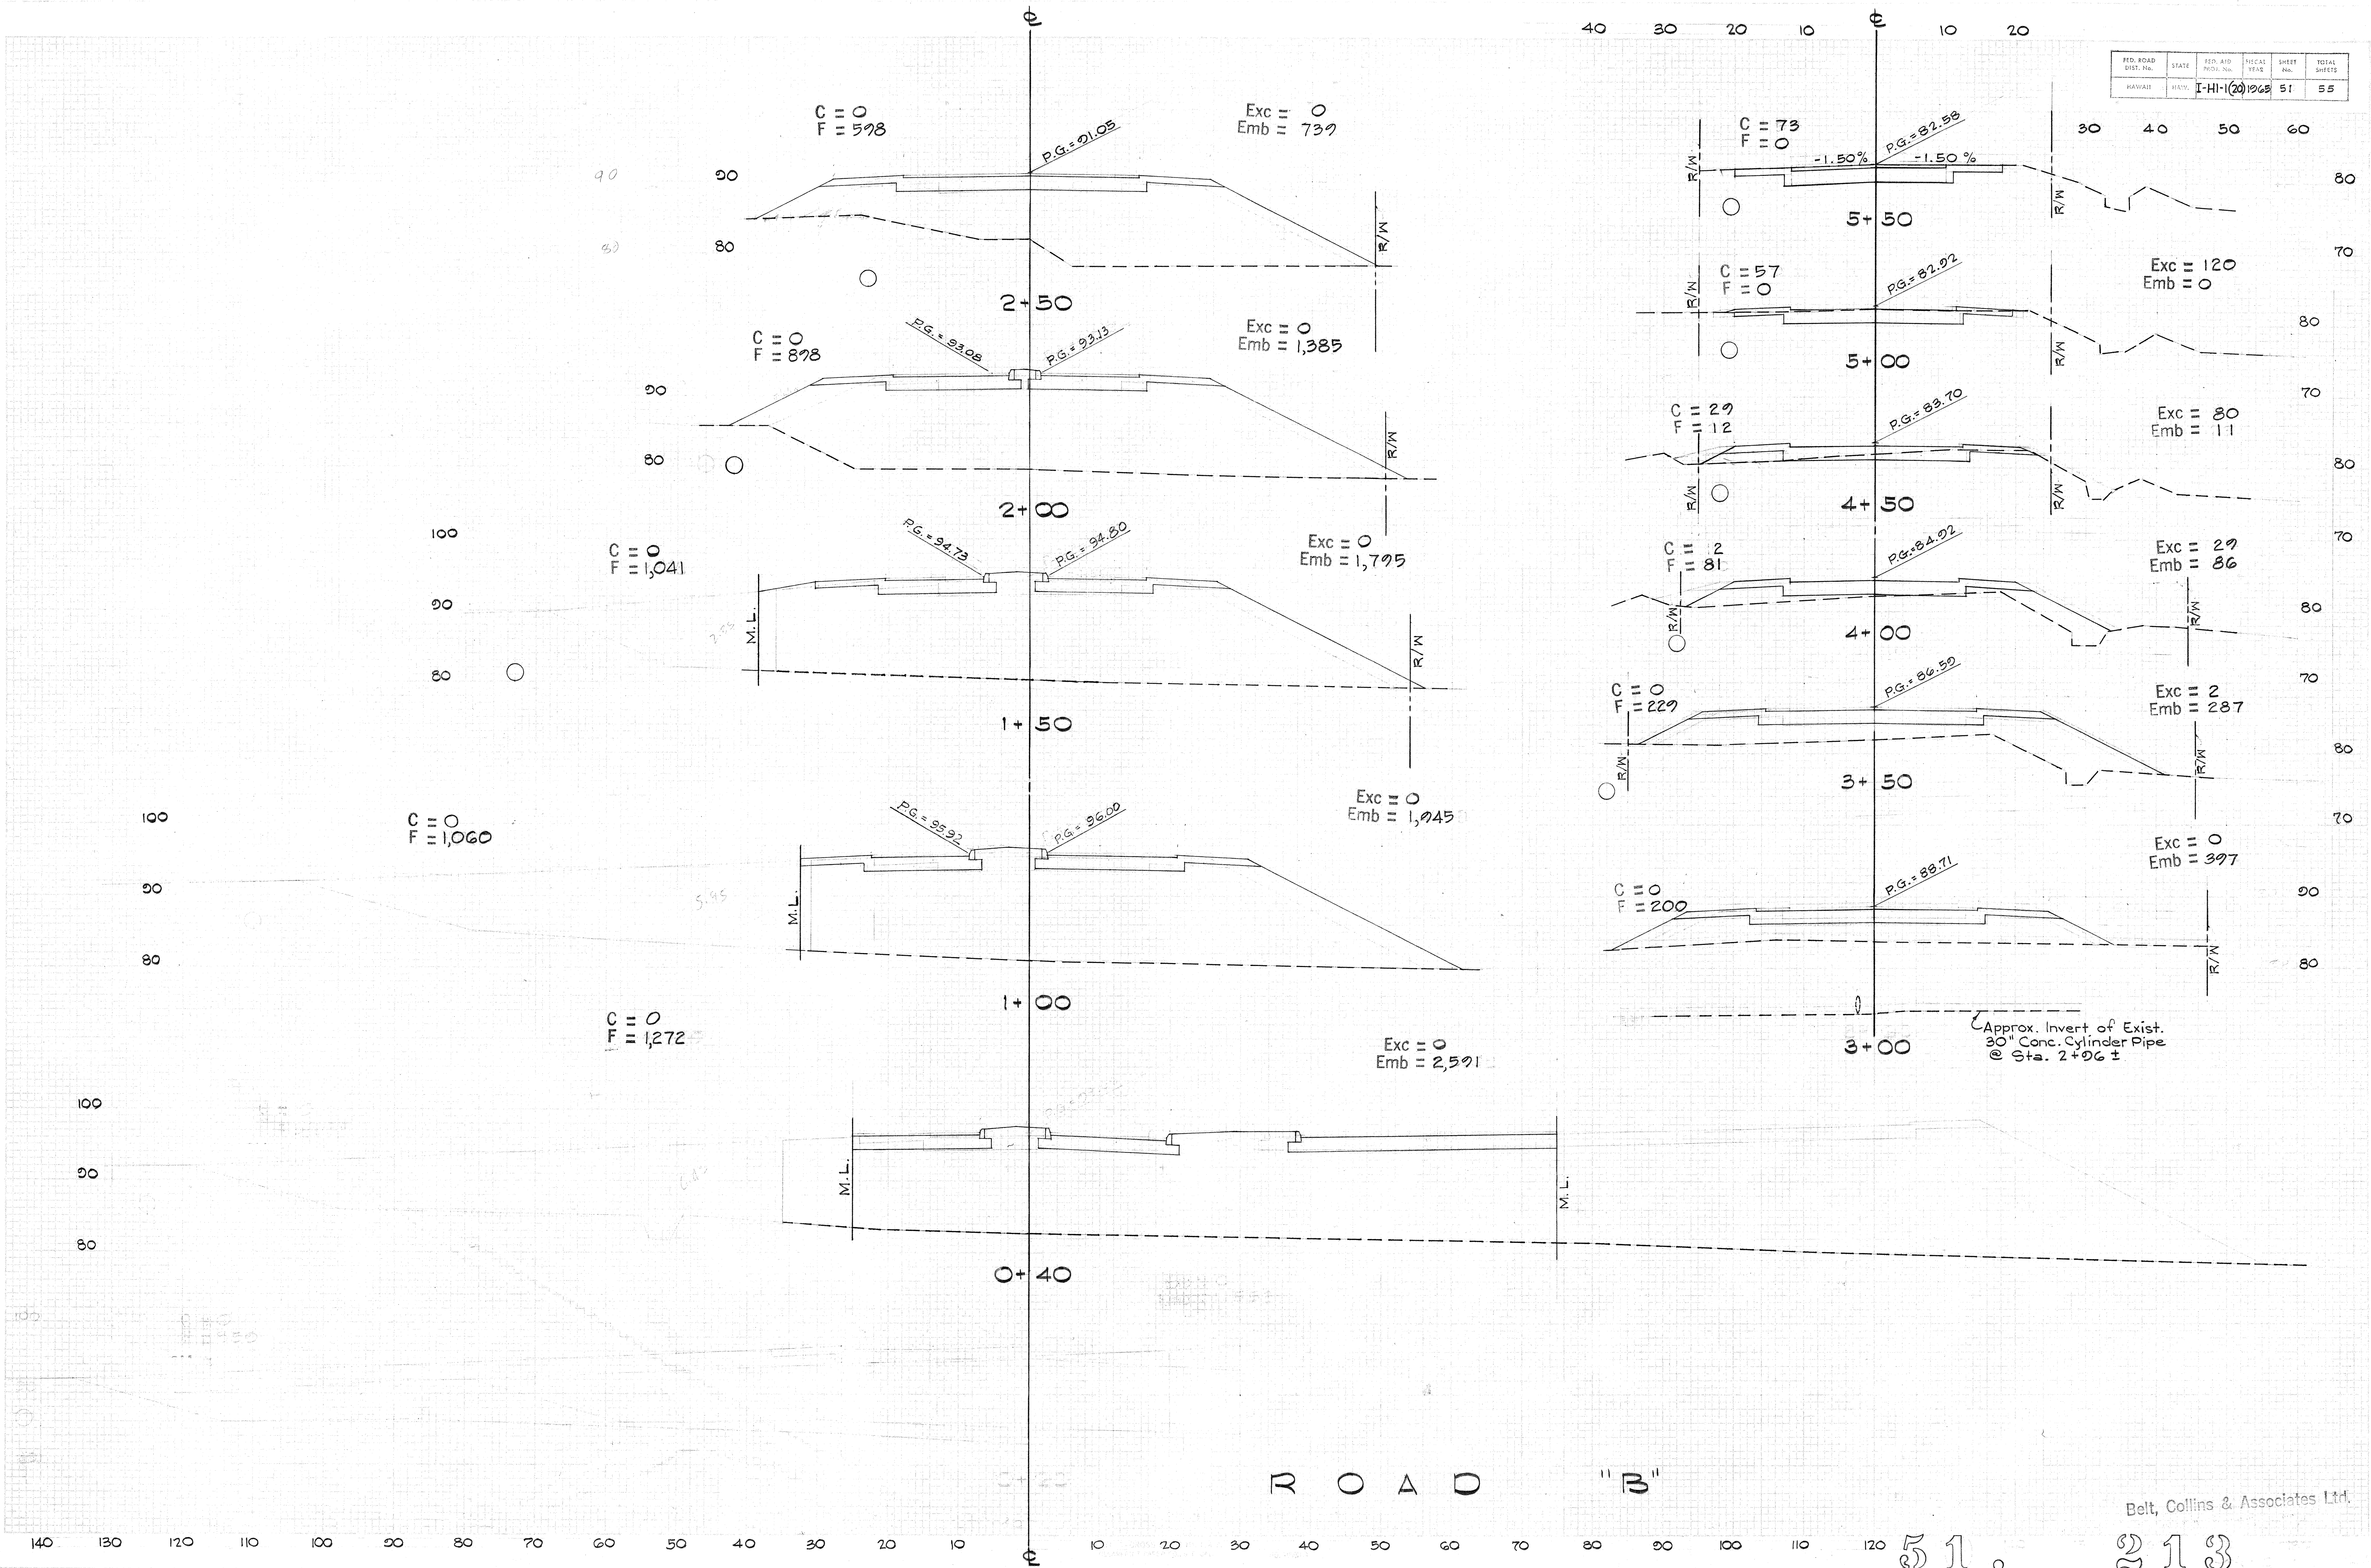


Approx. Invert of Exist.
 30" Conc. Cylinder Pipe
 @ Sta. 2+06 ±

FED. ROAD DIST. No.	STATE	FED. AID PROJ. No.	FISCAL YEAR	SHEET No.	TOTAL SHEETS
HAWAII	HAW.	IHH-1(20)	1968	52	55

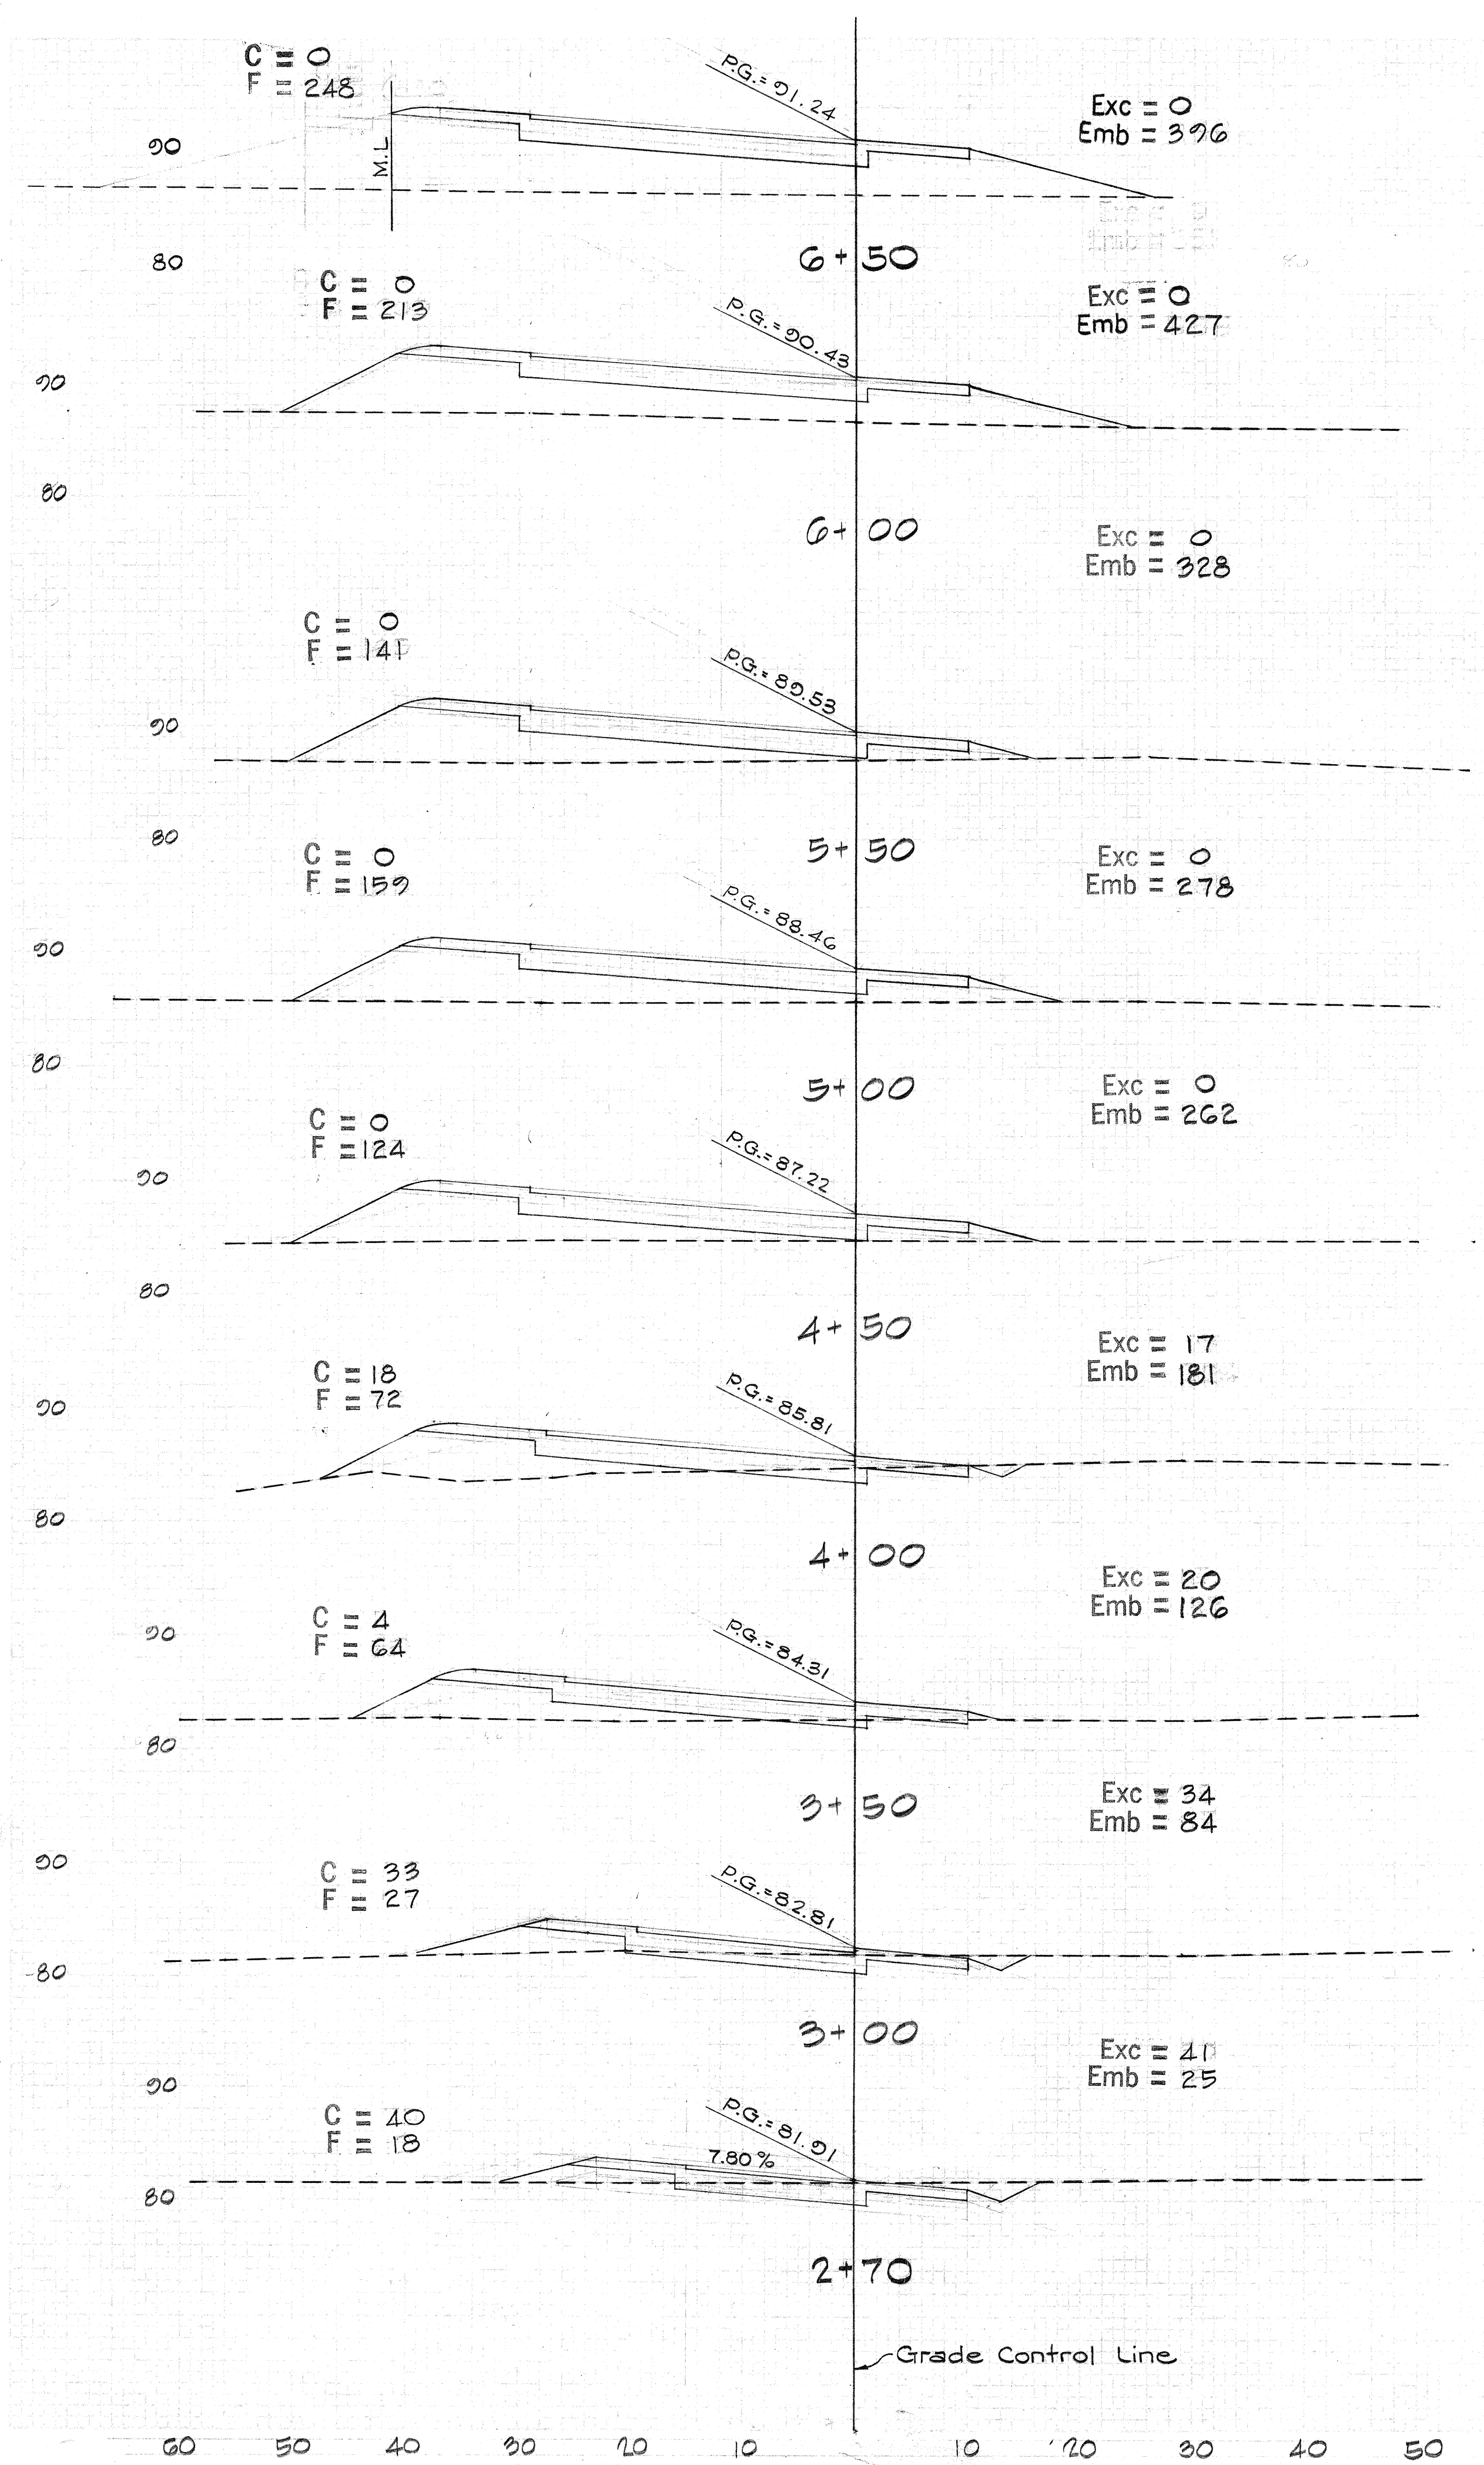



ROAD "C"

120 110 100 90 80 70 60 50 40 30 20 10

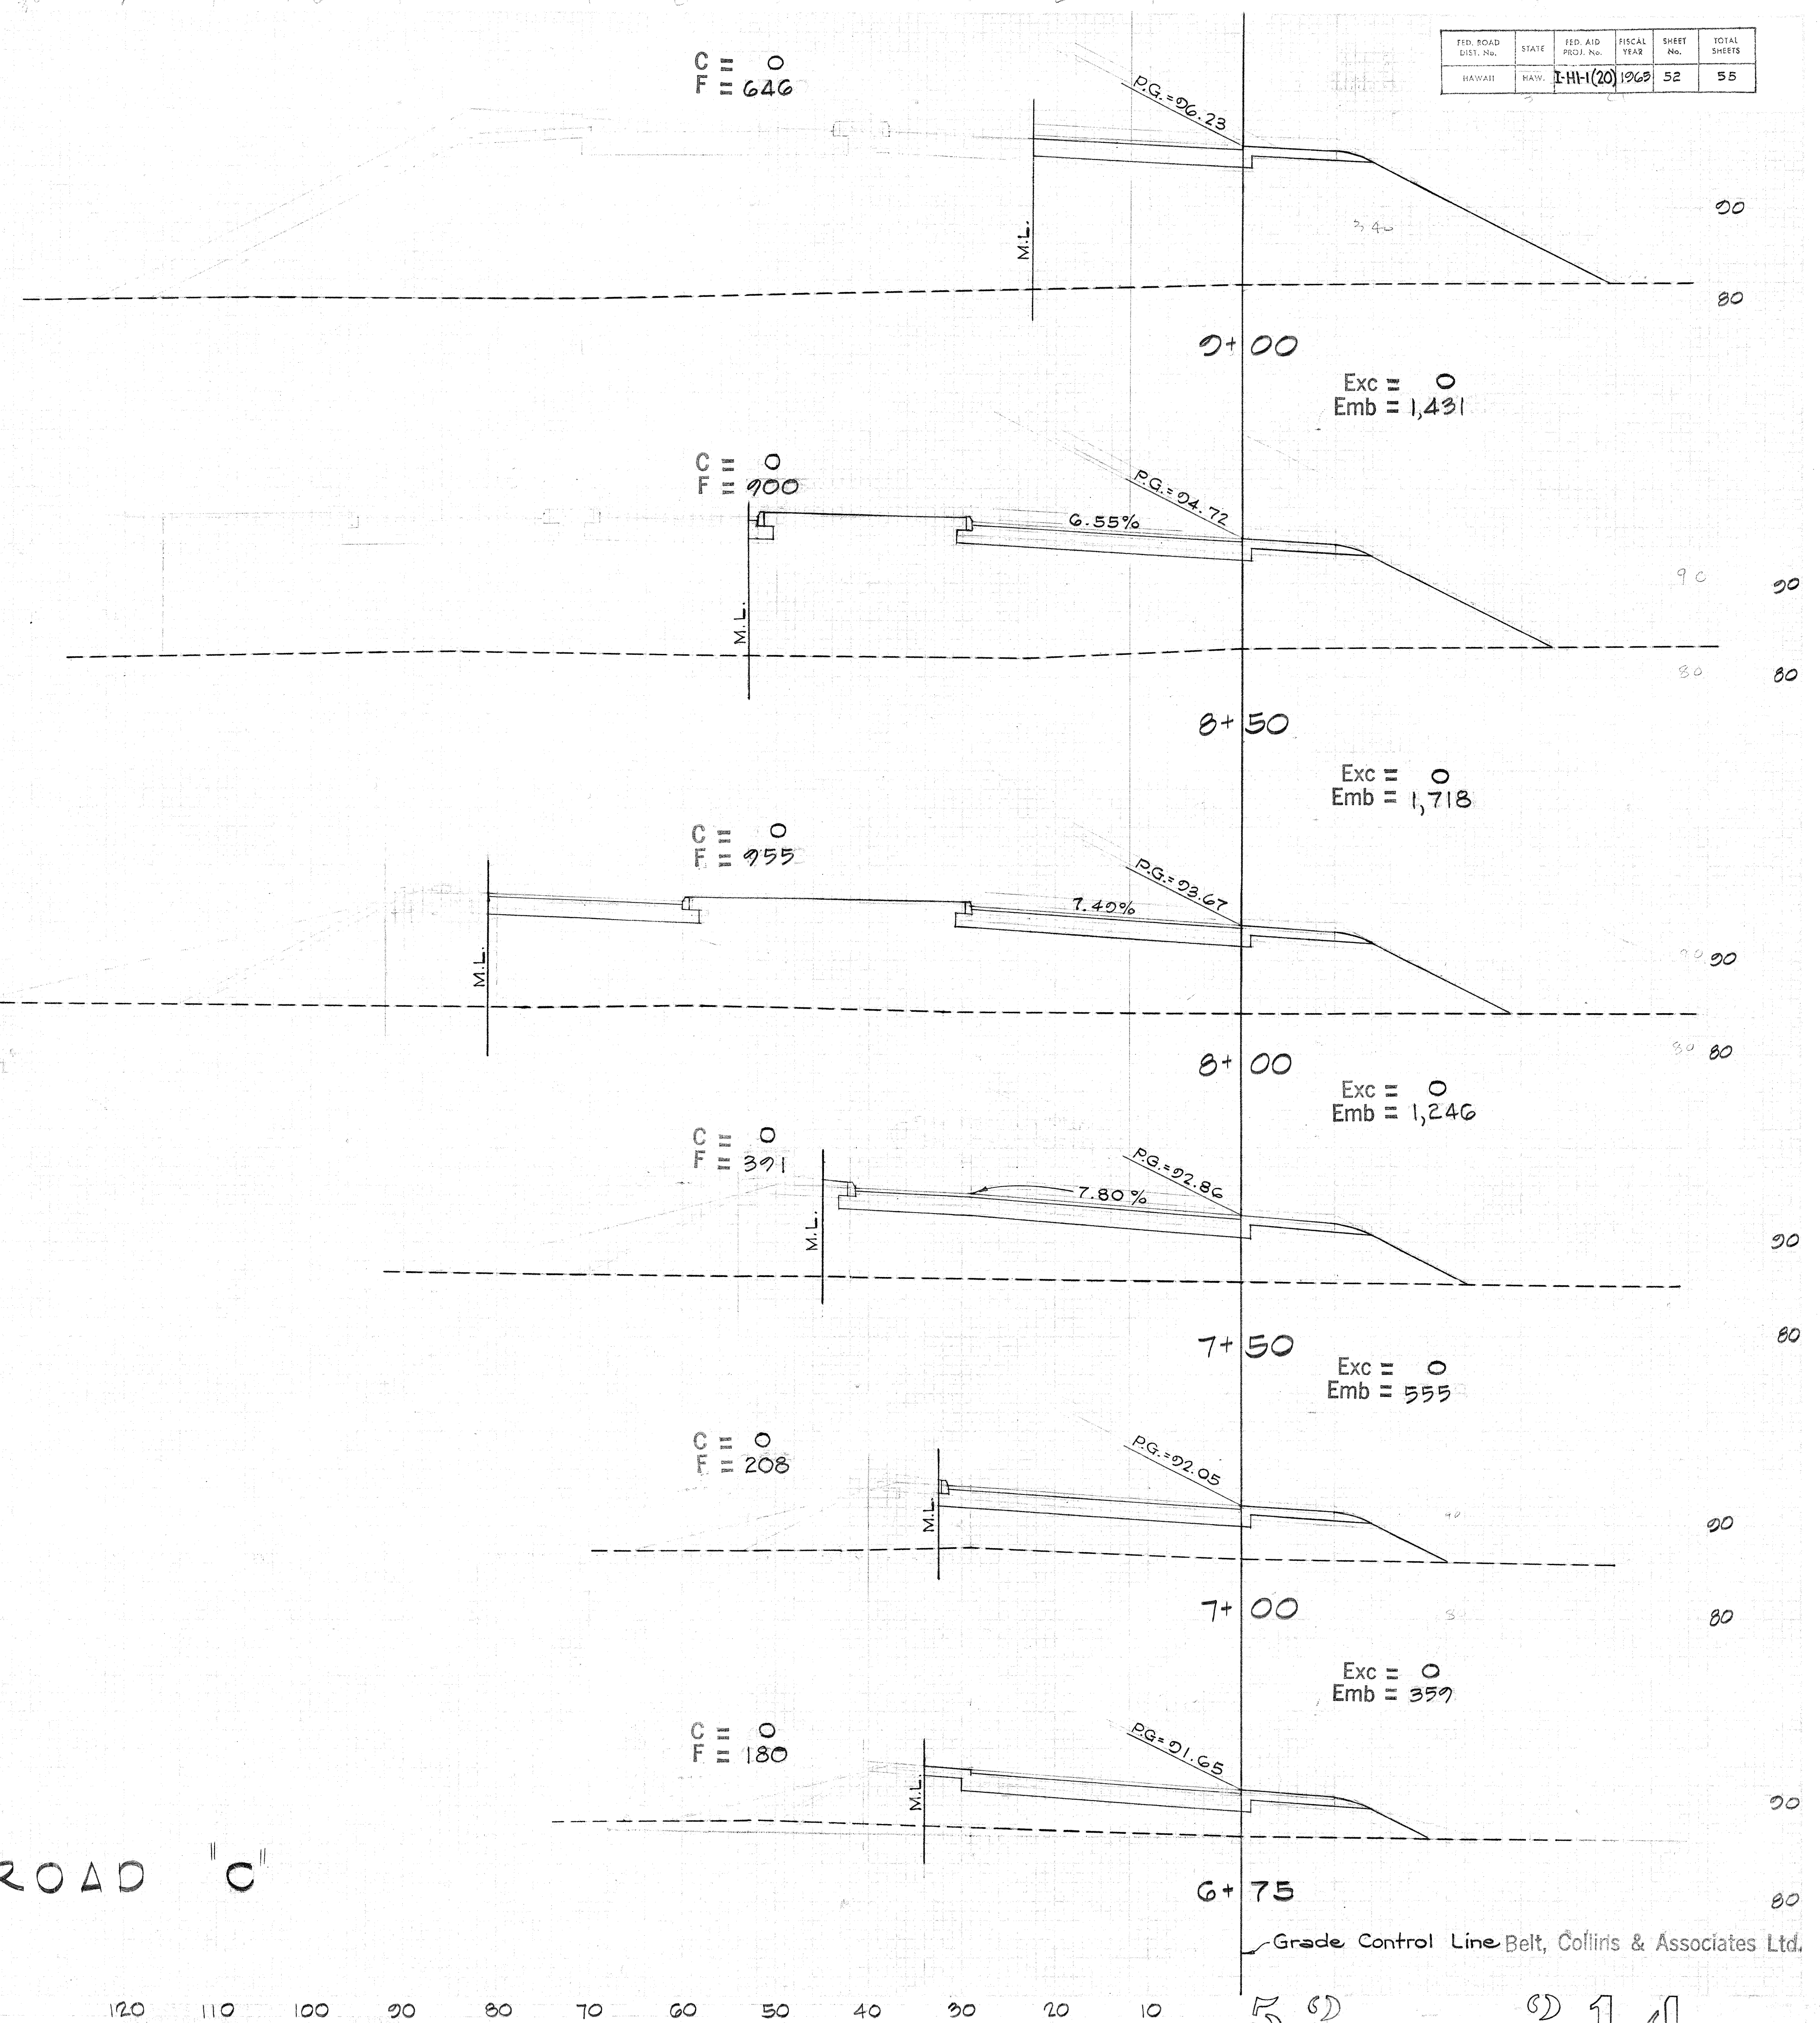

520 214

FED. ROAD DIST. NO.	STATE	FED. AID PROJ. NO.	FISCAL YEAR	SHEET NO.	TOTAL SHEETS
HAWAII	HAW.	I-41-120	1965	53	55

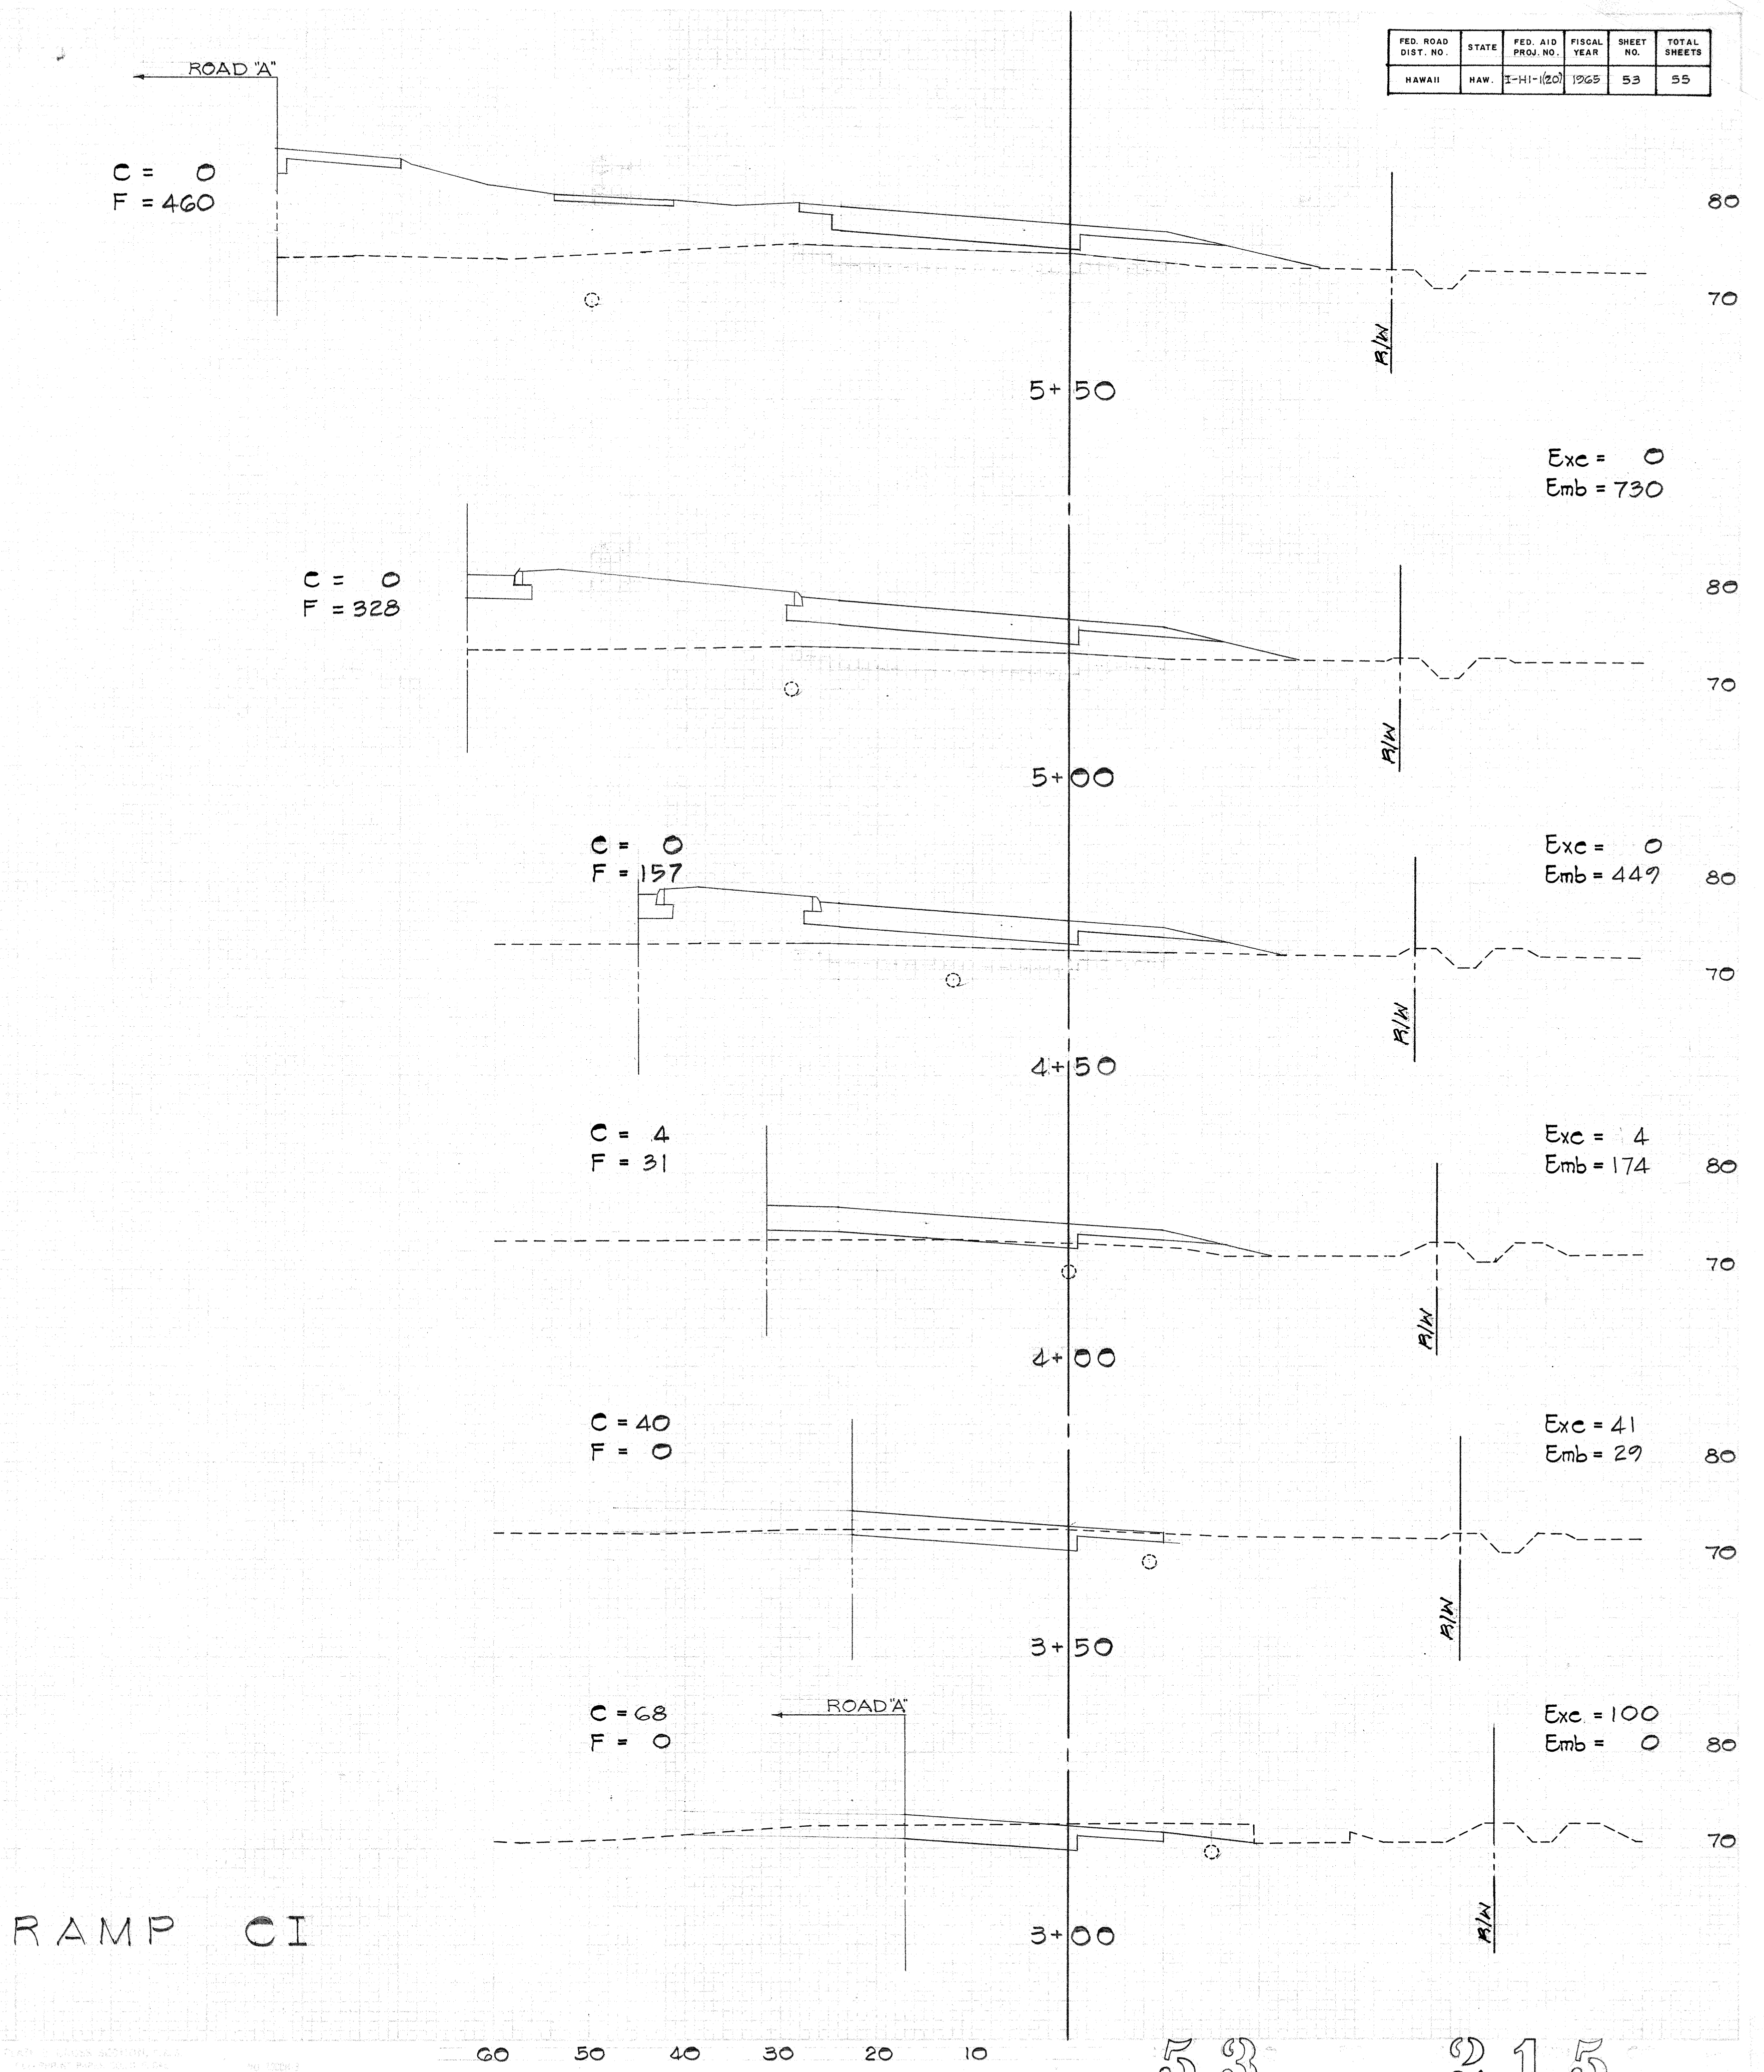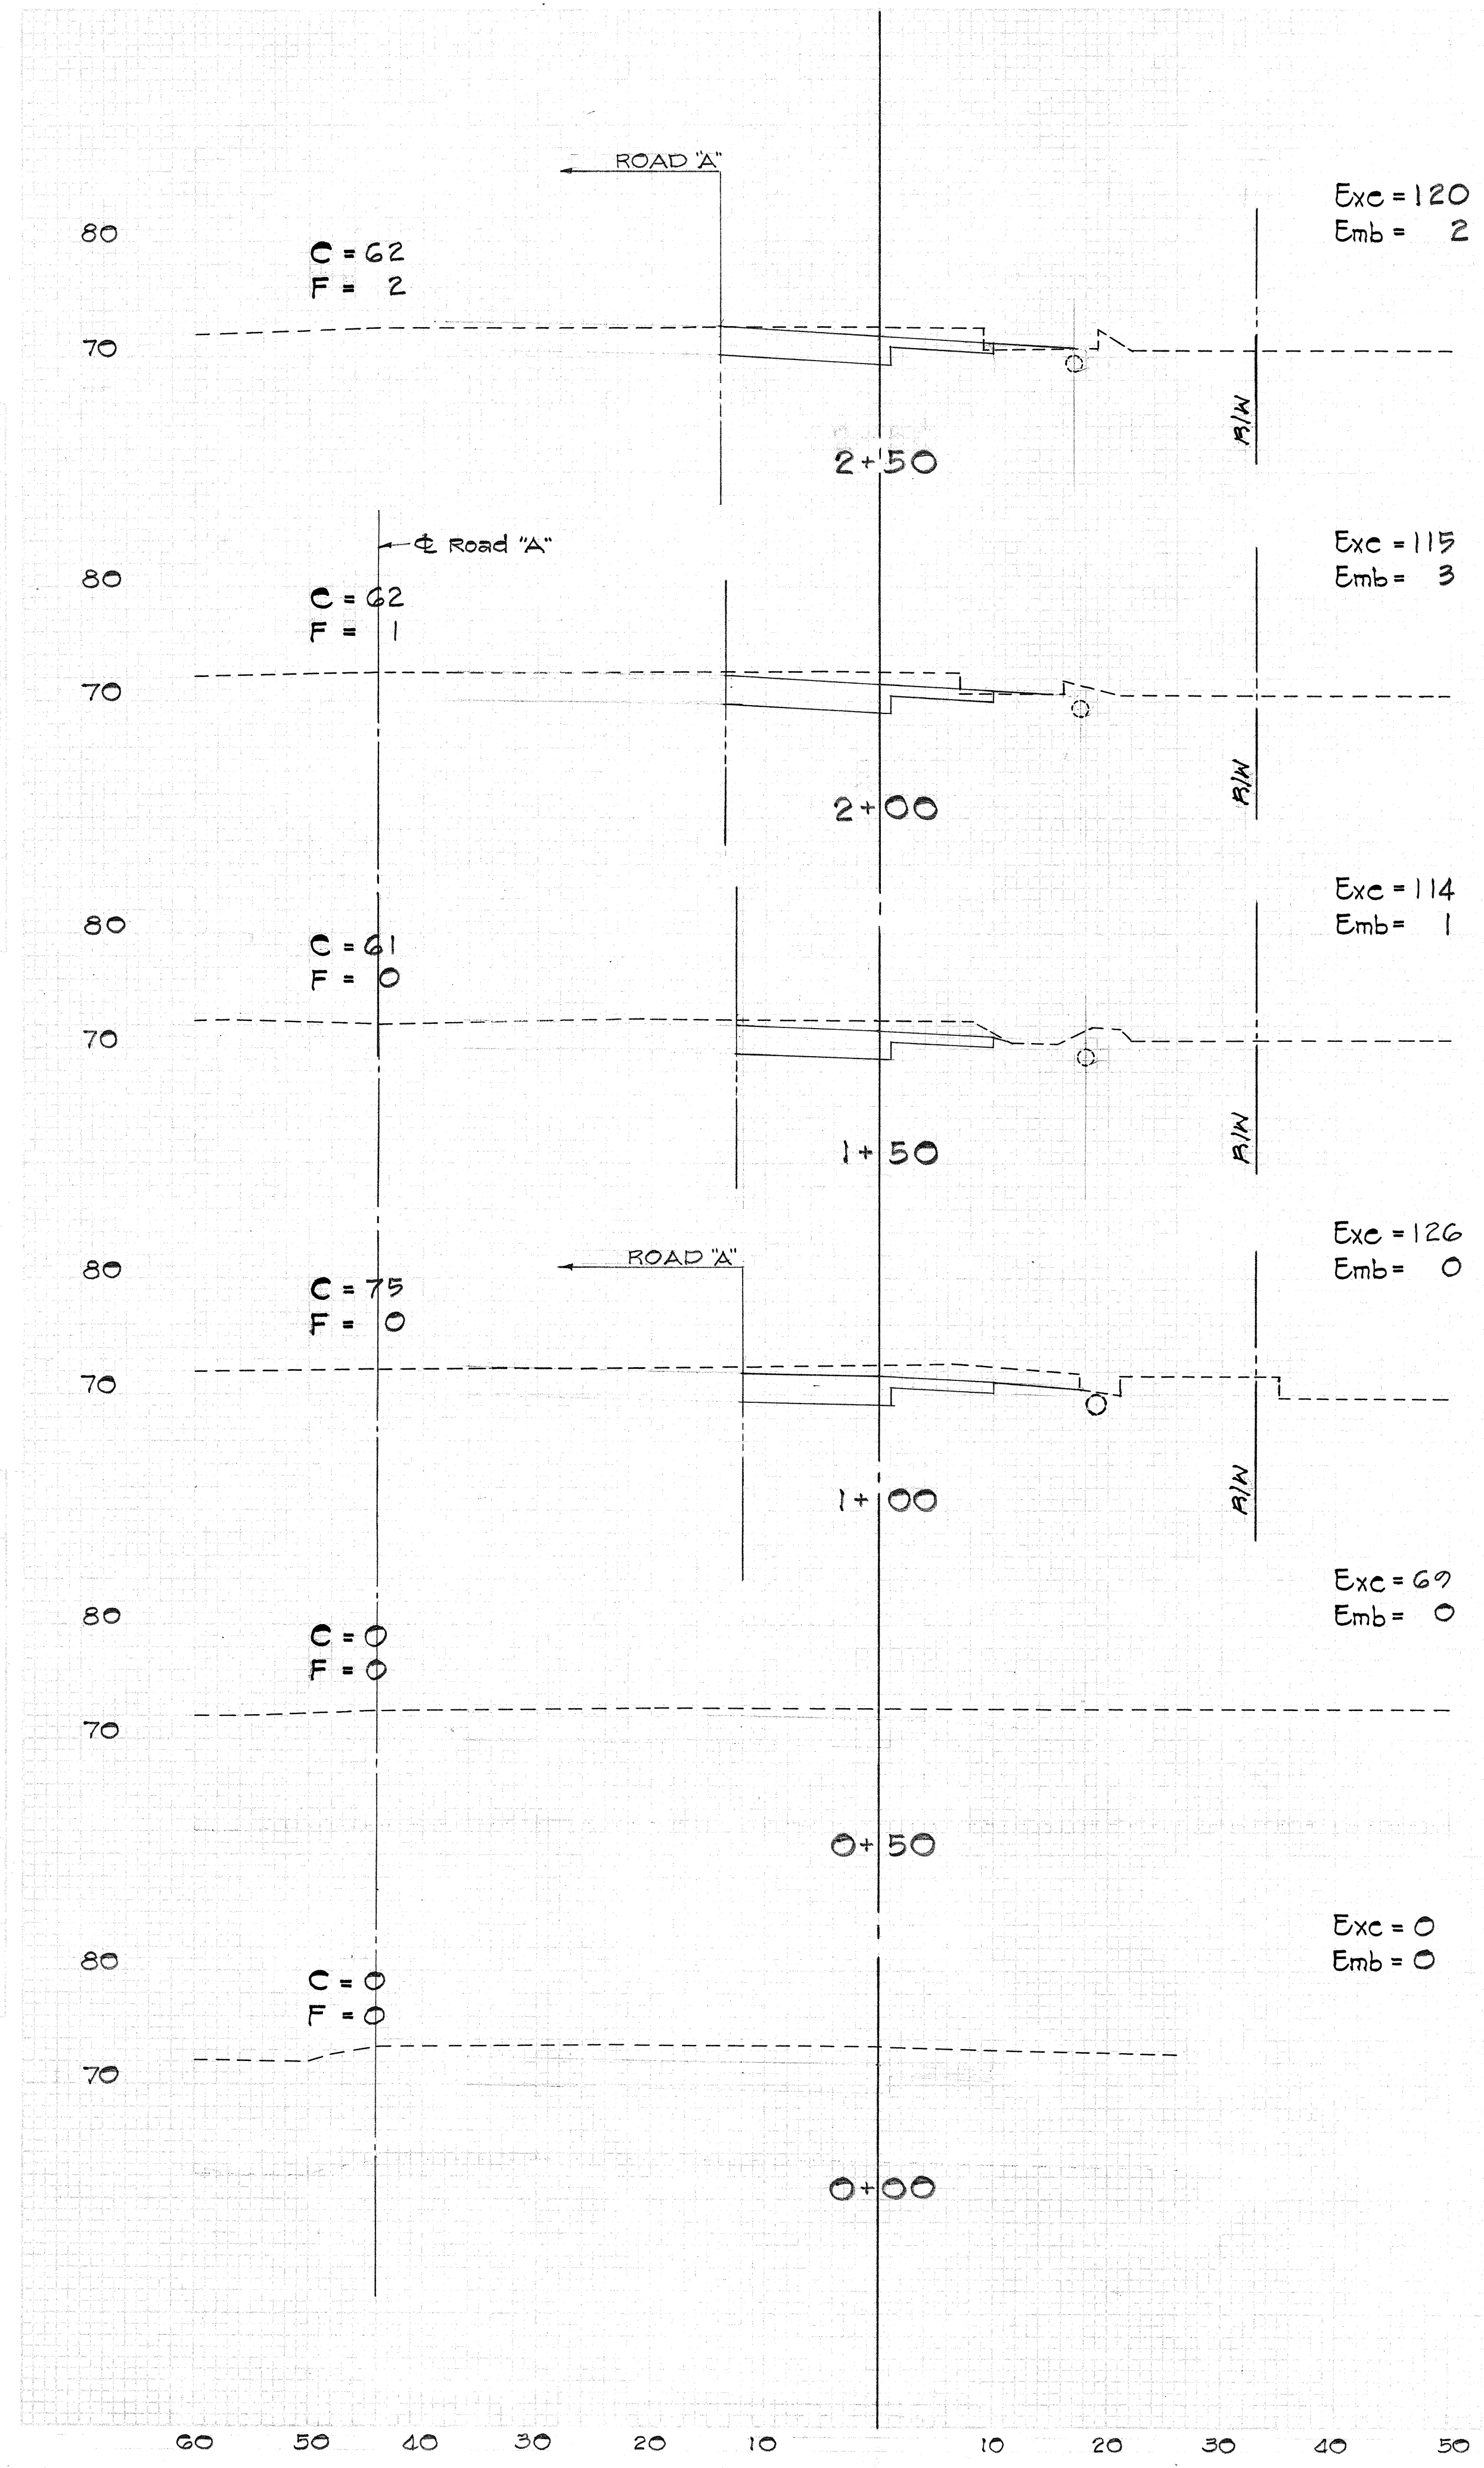

RAMP CI

FED. ROAD DIST. NO.	STATE	FED. AID PROJ. NO.	FISCAL YEAR	SHEET NO.	TOTAL SHEETS
HAWAII	HAW.	I-HI-120	1963	54	55

