



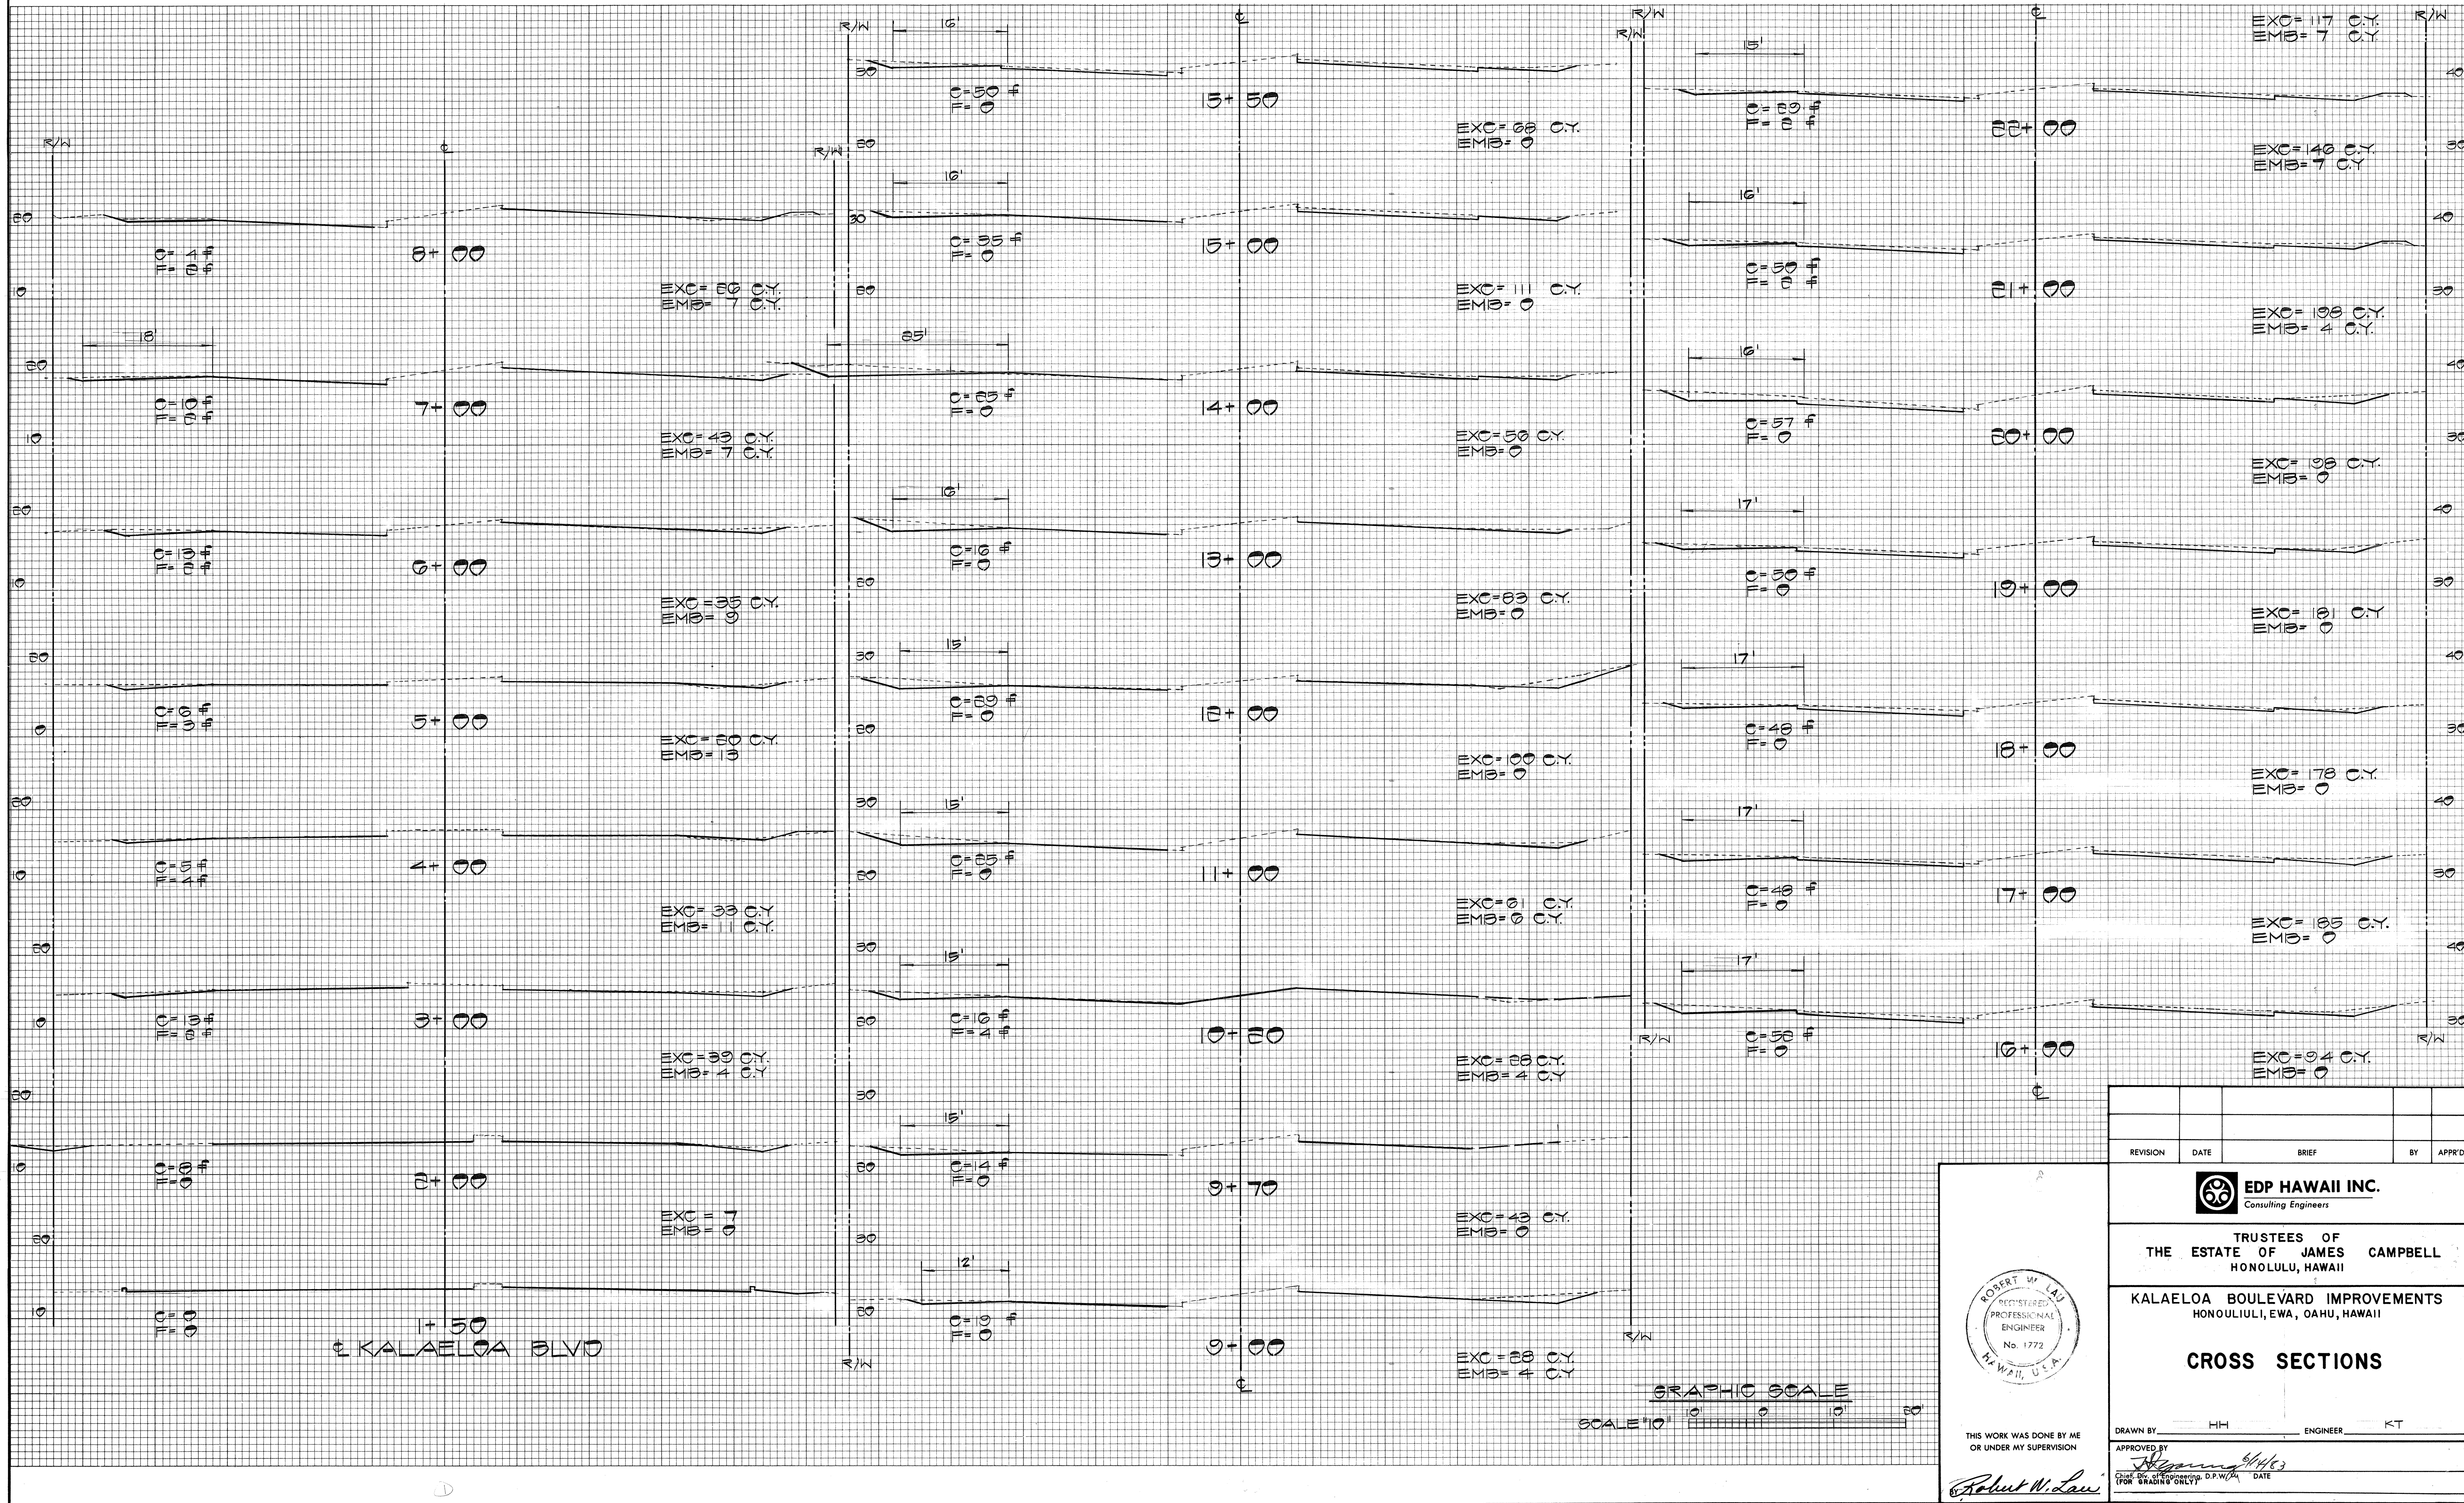

REVISION	DATE	BRIEF	BY	APPR'D

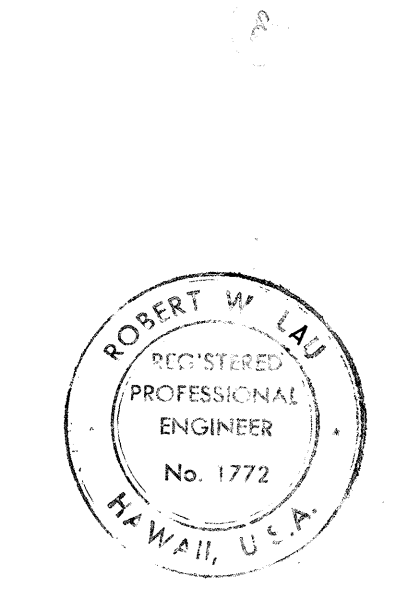

EDP HAWAII INC.
Consulting Engineers




TRUSTEES OF
THE ESTATE OF JAMES CAMPBELL
HONOLULU, HAWAII

KALAELOA BOULEVARD IMPROVEMENTS
HONOLULU, EWA, OAHU, HAWAII

CROSS SECTIONS

DRAWN BY: HH ENGINEER: KT

APPROVED BY: *[Signature]* DATE: 6/16/63

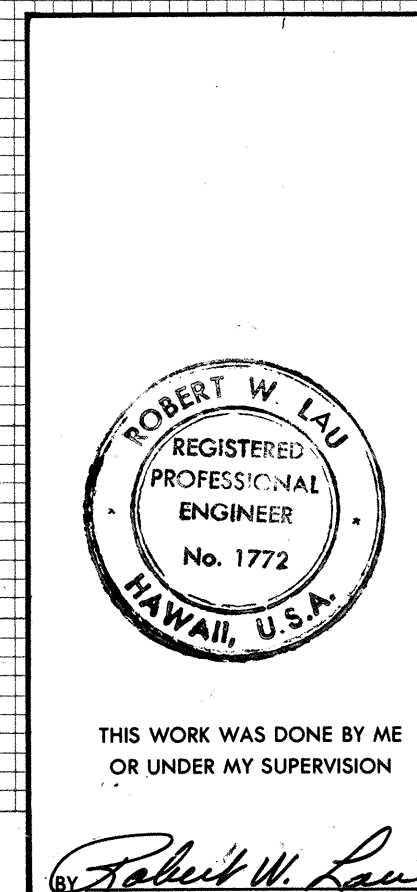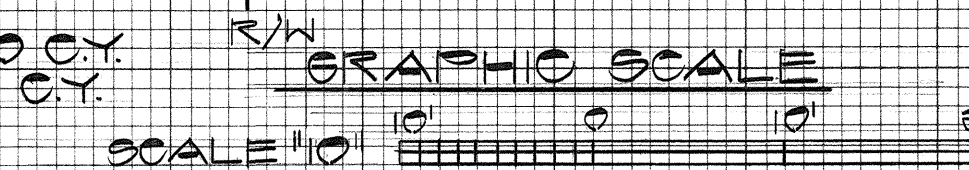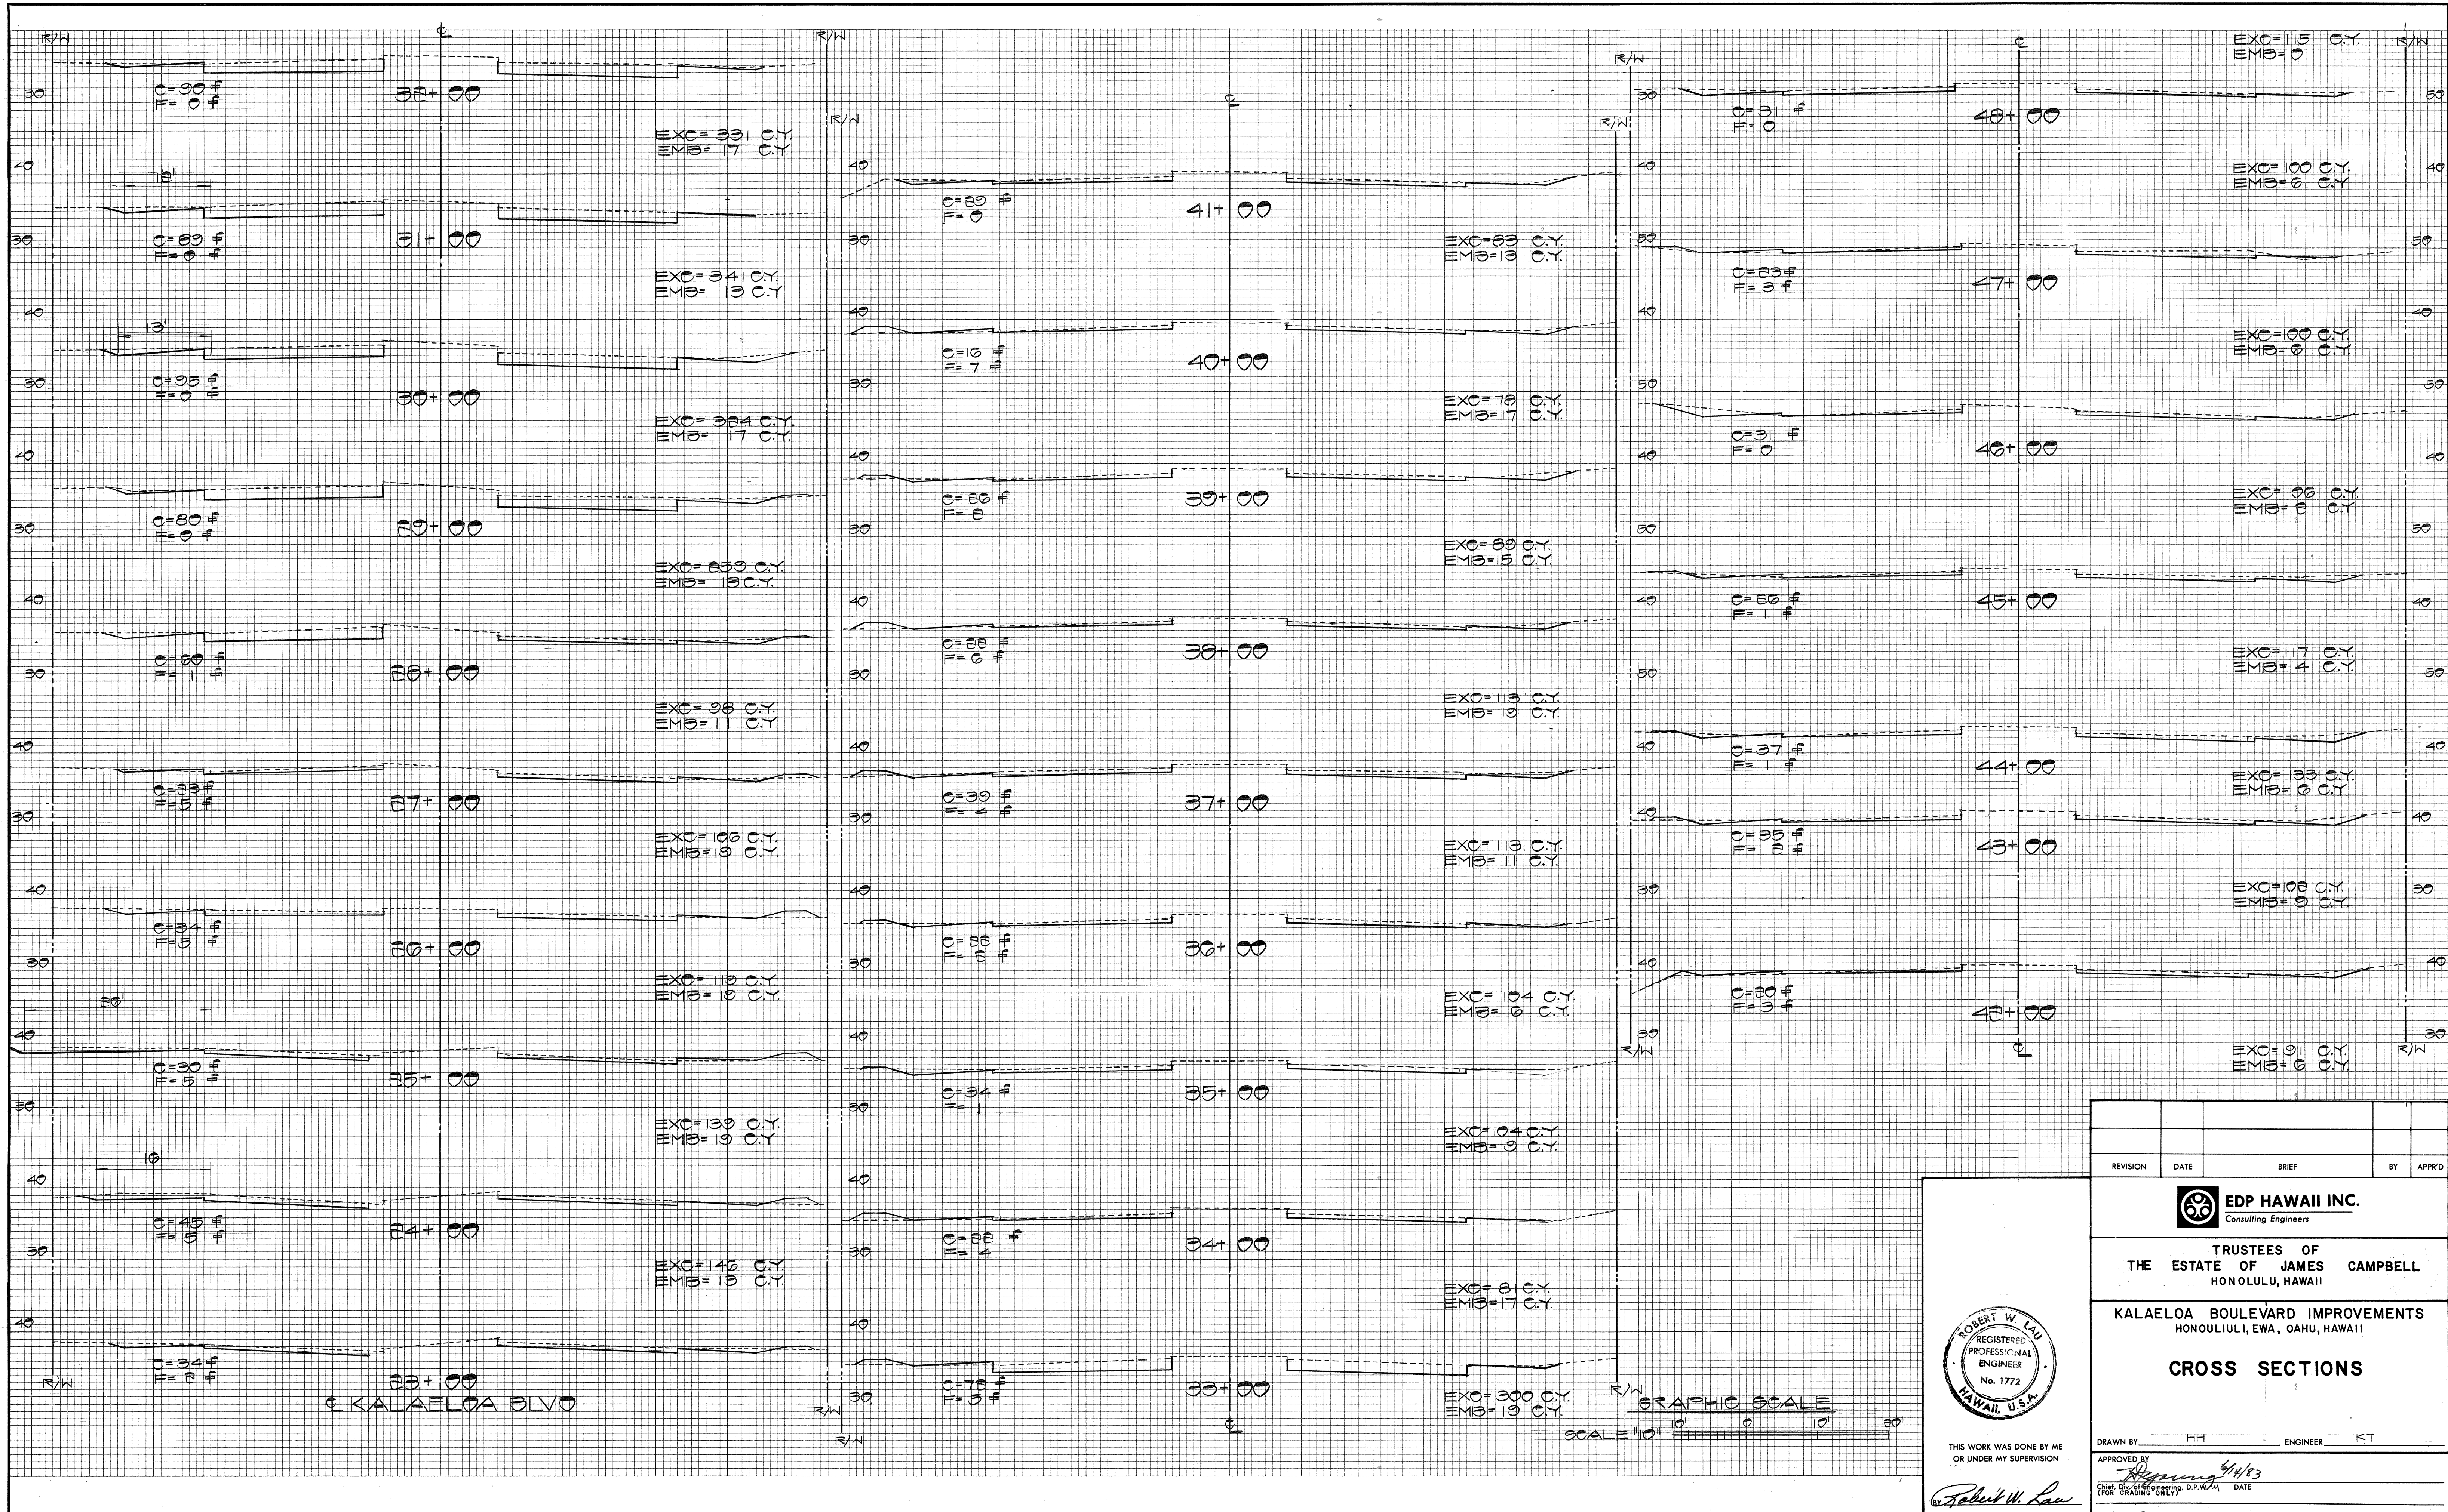

REVISION	DATE	BRIEF	BY	APPR'D

EDP HAWAII INC.
Consulting Engineers




TRUSTEES OF
THE ESTATE OF JAMES CAMPBELL
HONOLULU, HAWAII

KALAELOA BOULEVARD IMPROVEMENTS
HONOLULU, EWA, OAHU, HAWAII

CROSS SECTIONS

DRAWN BY: HH ENGINEER: KT


APPROVED BY: *[Signature]* 4/4/83
Chief of Surveying (FOR GRADING ONLY) DATE

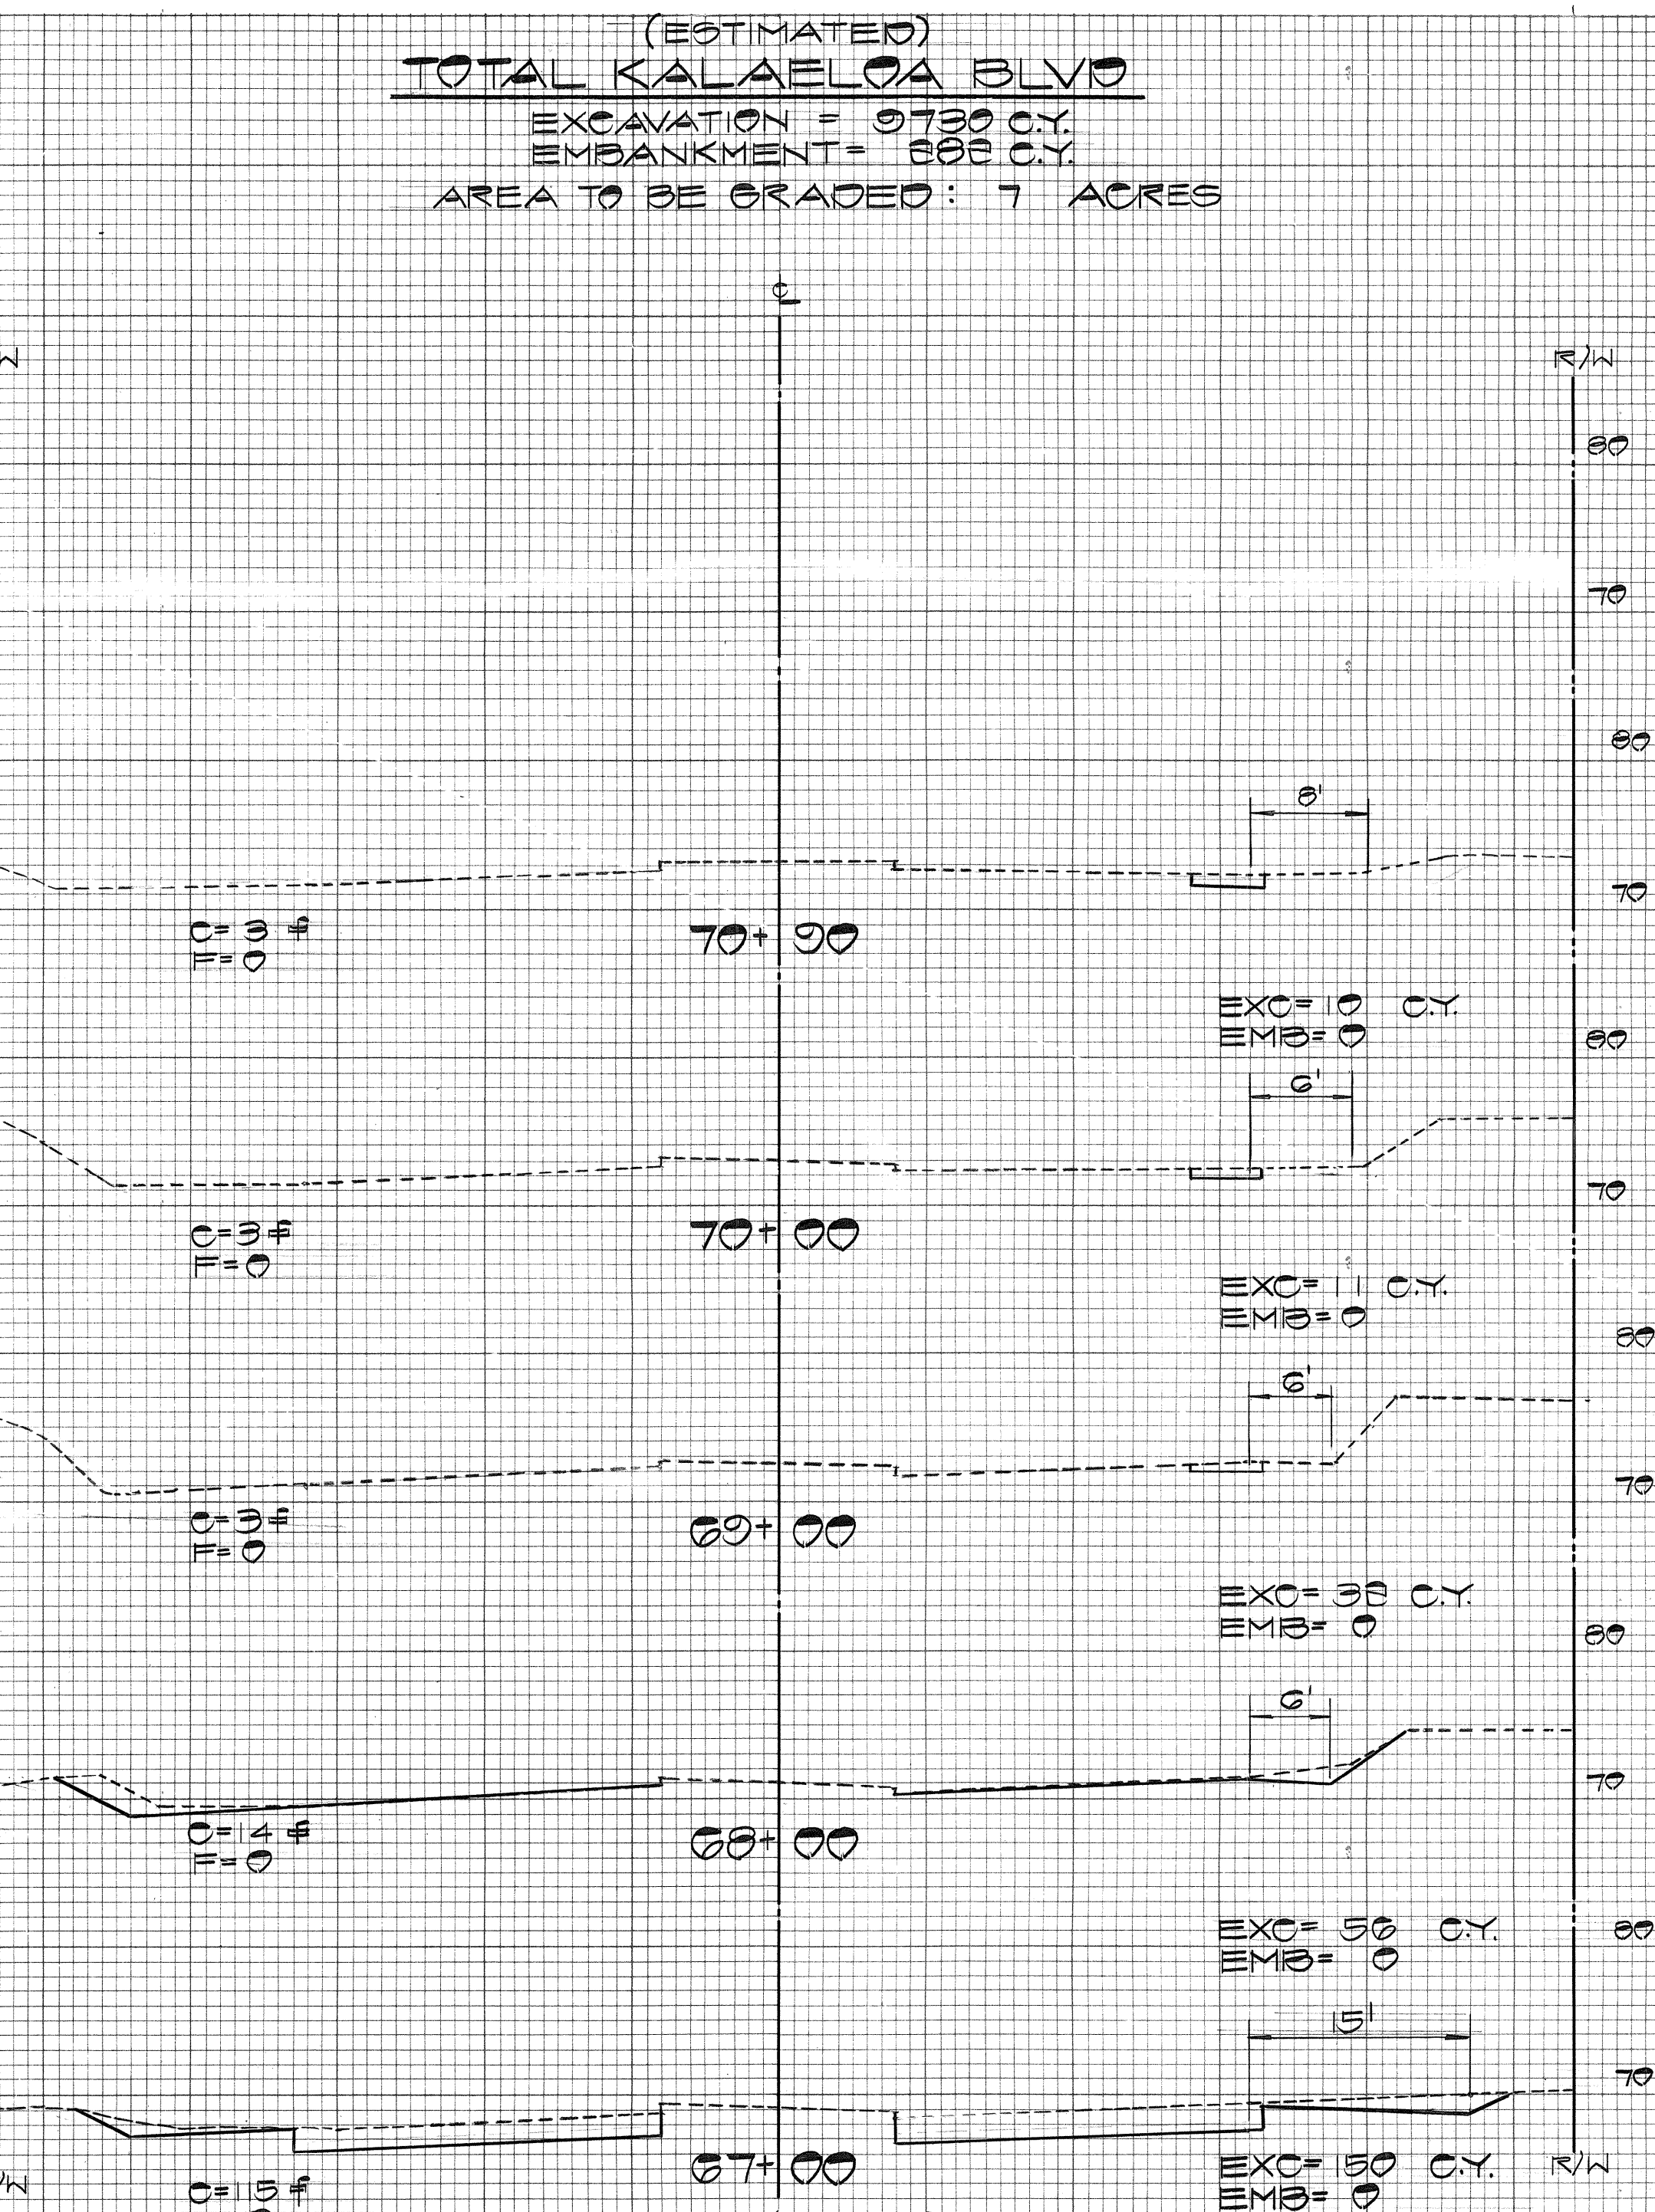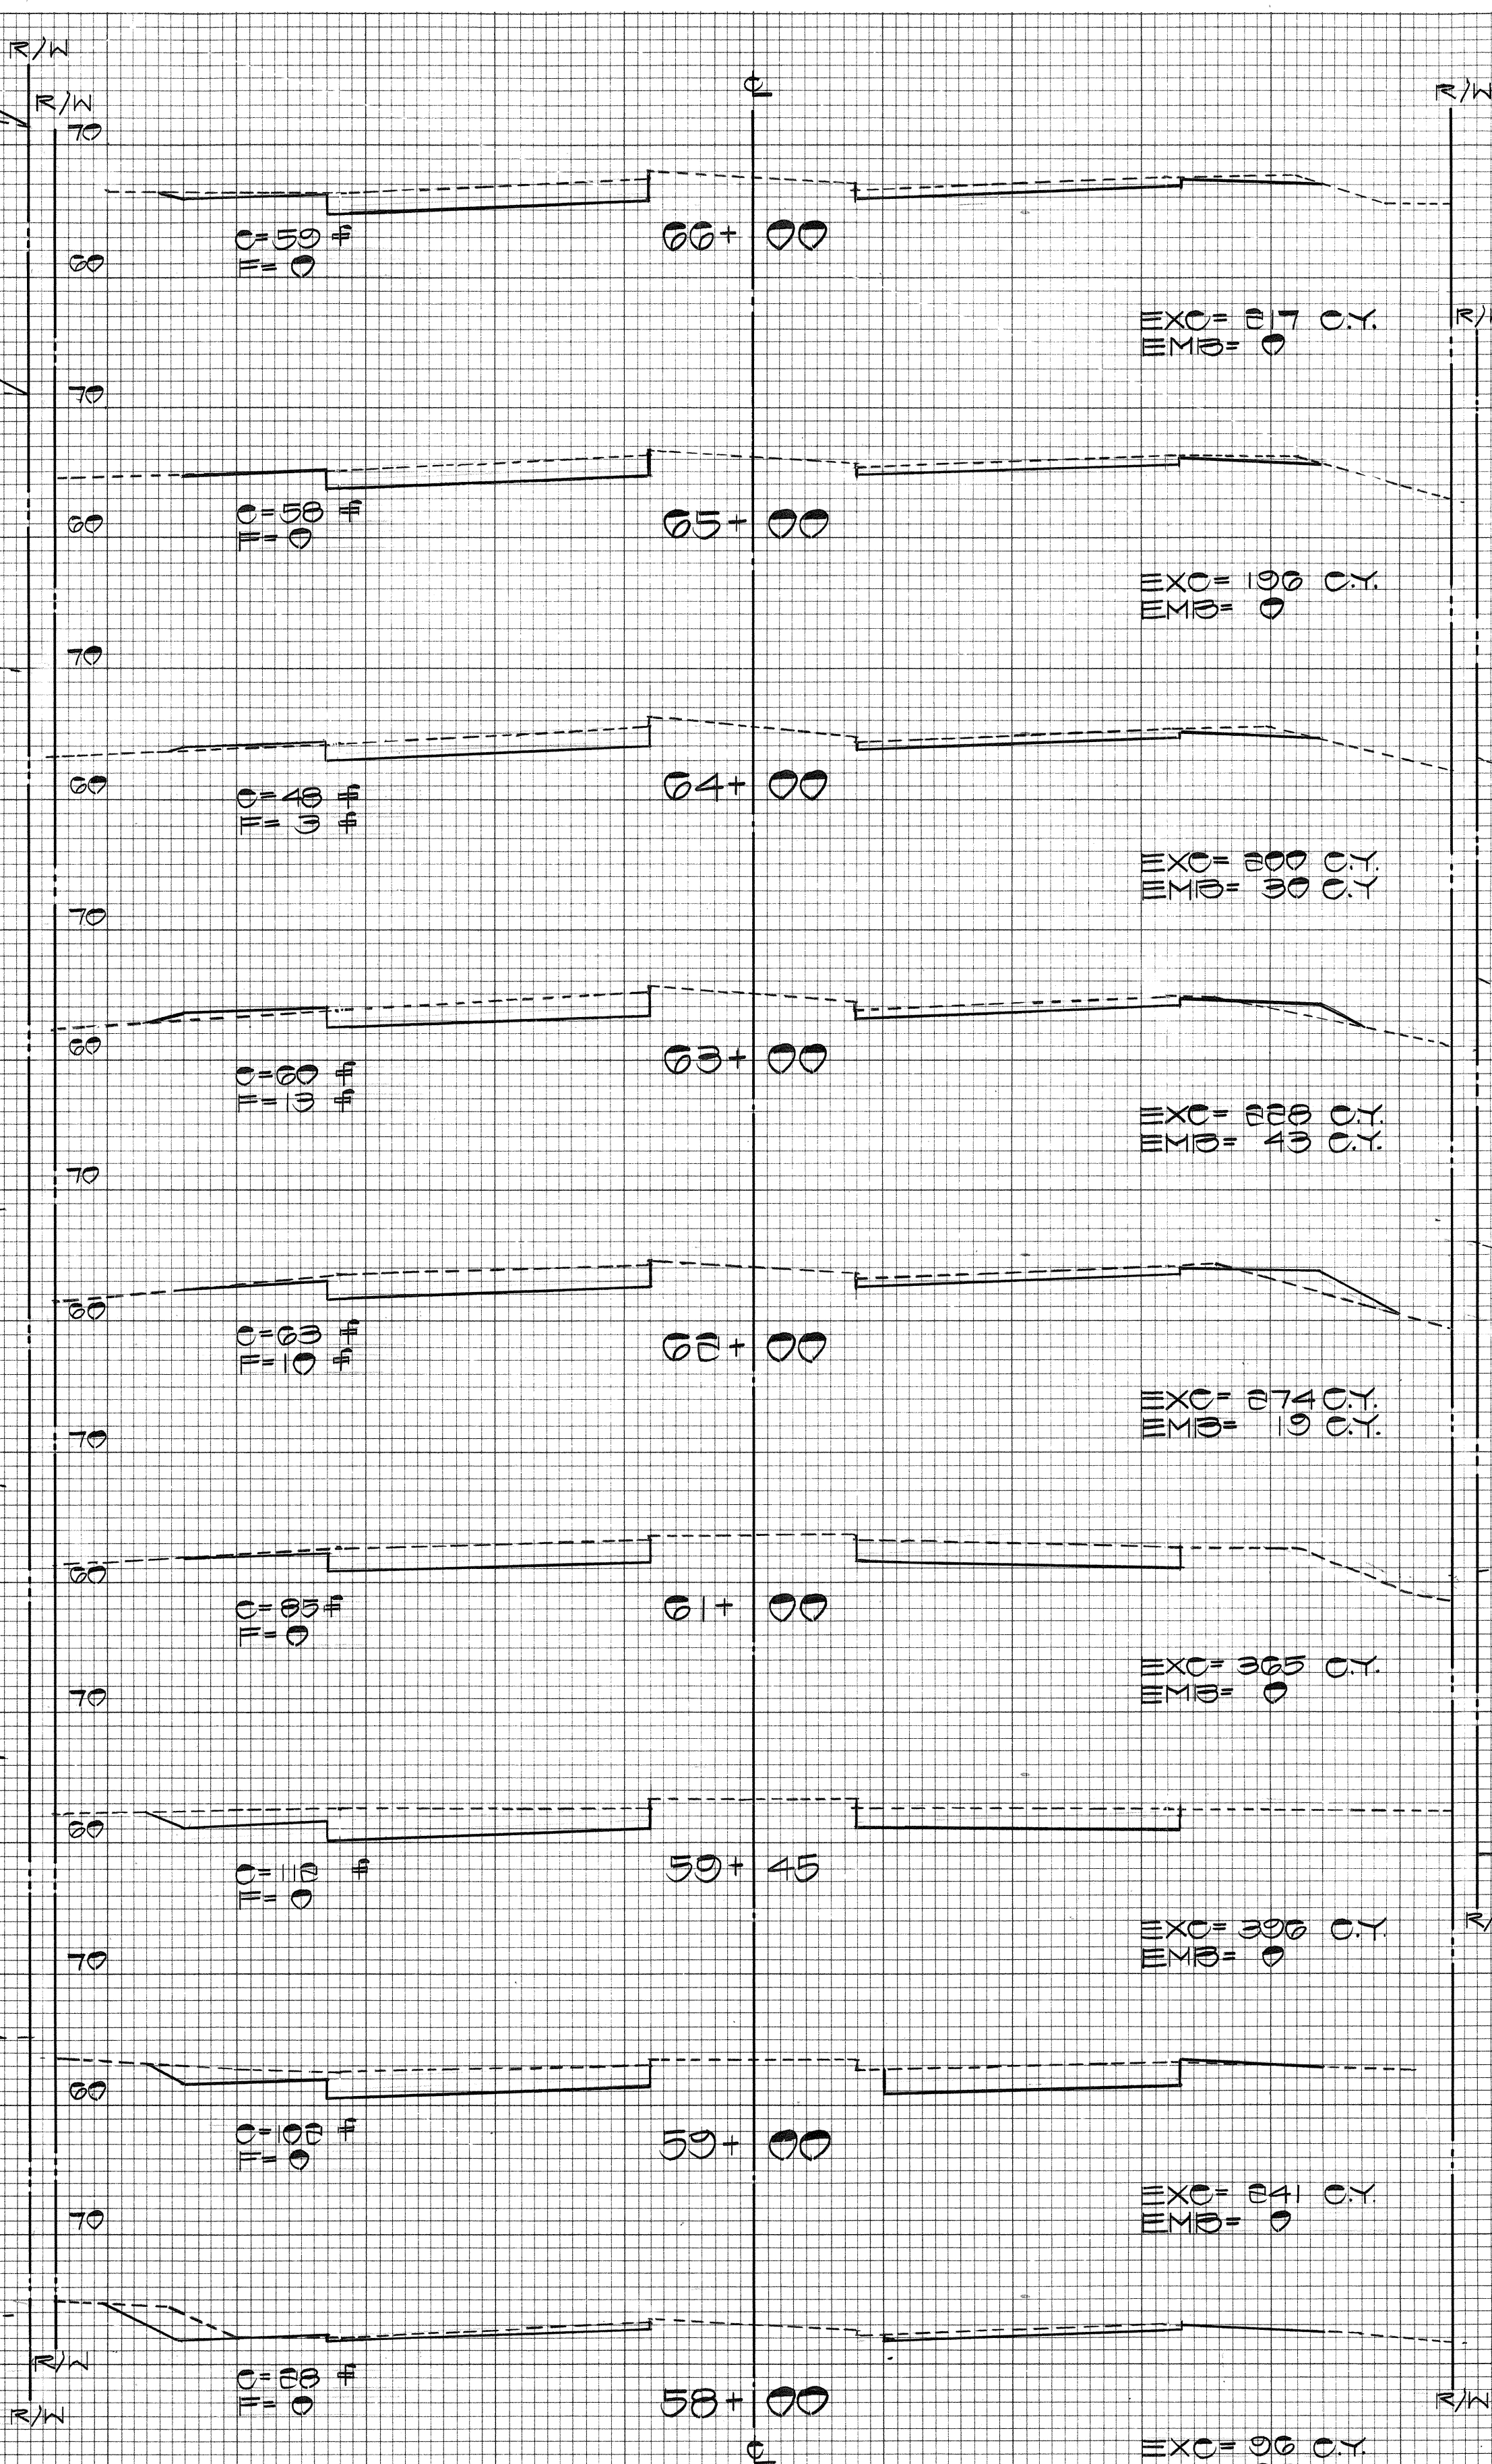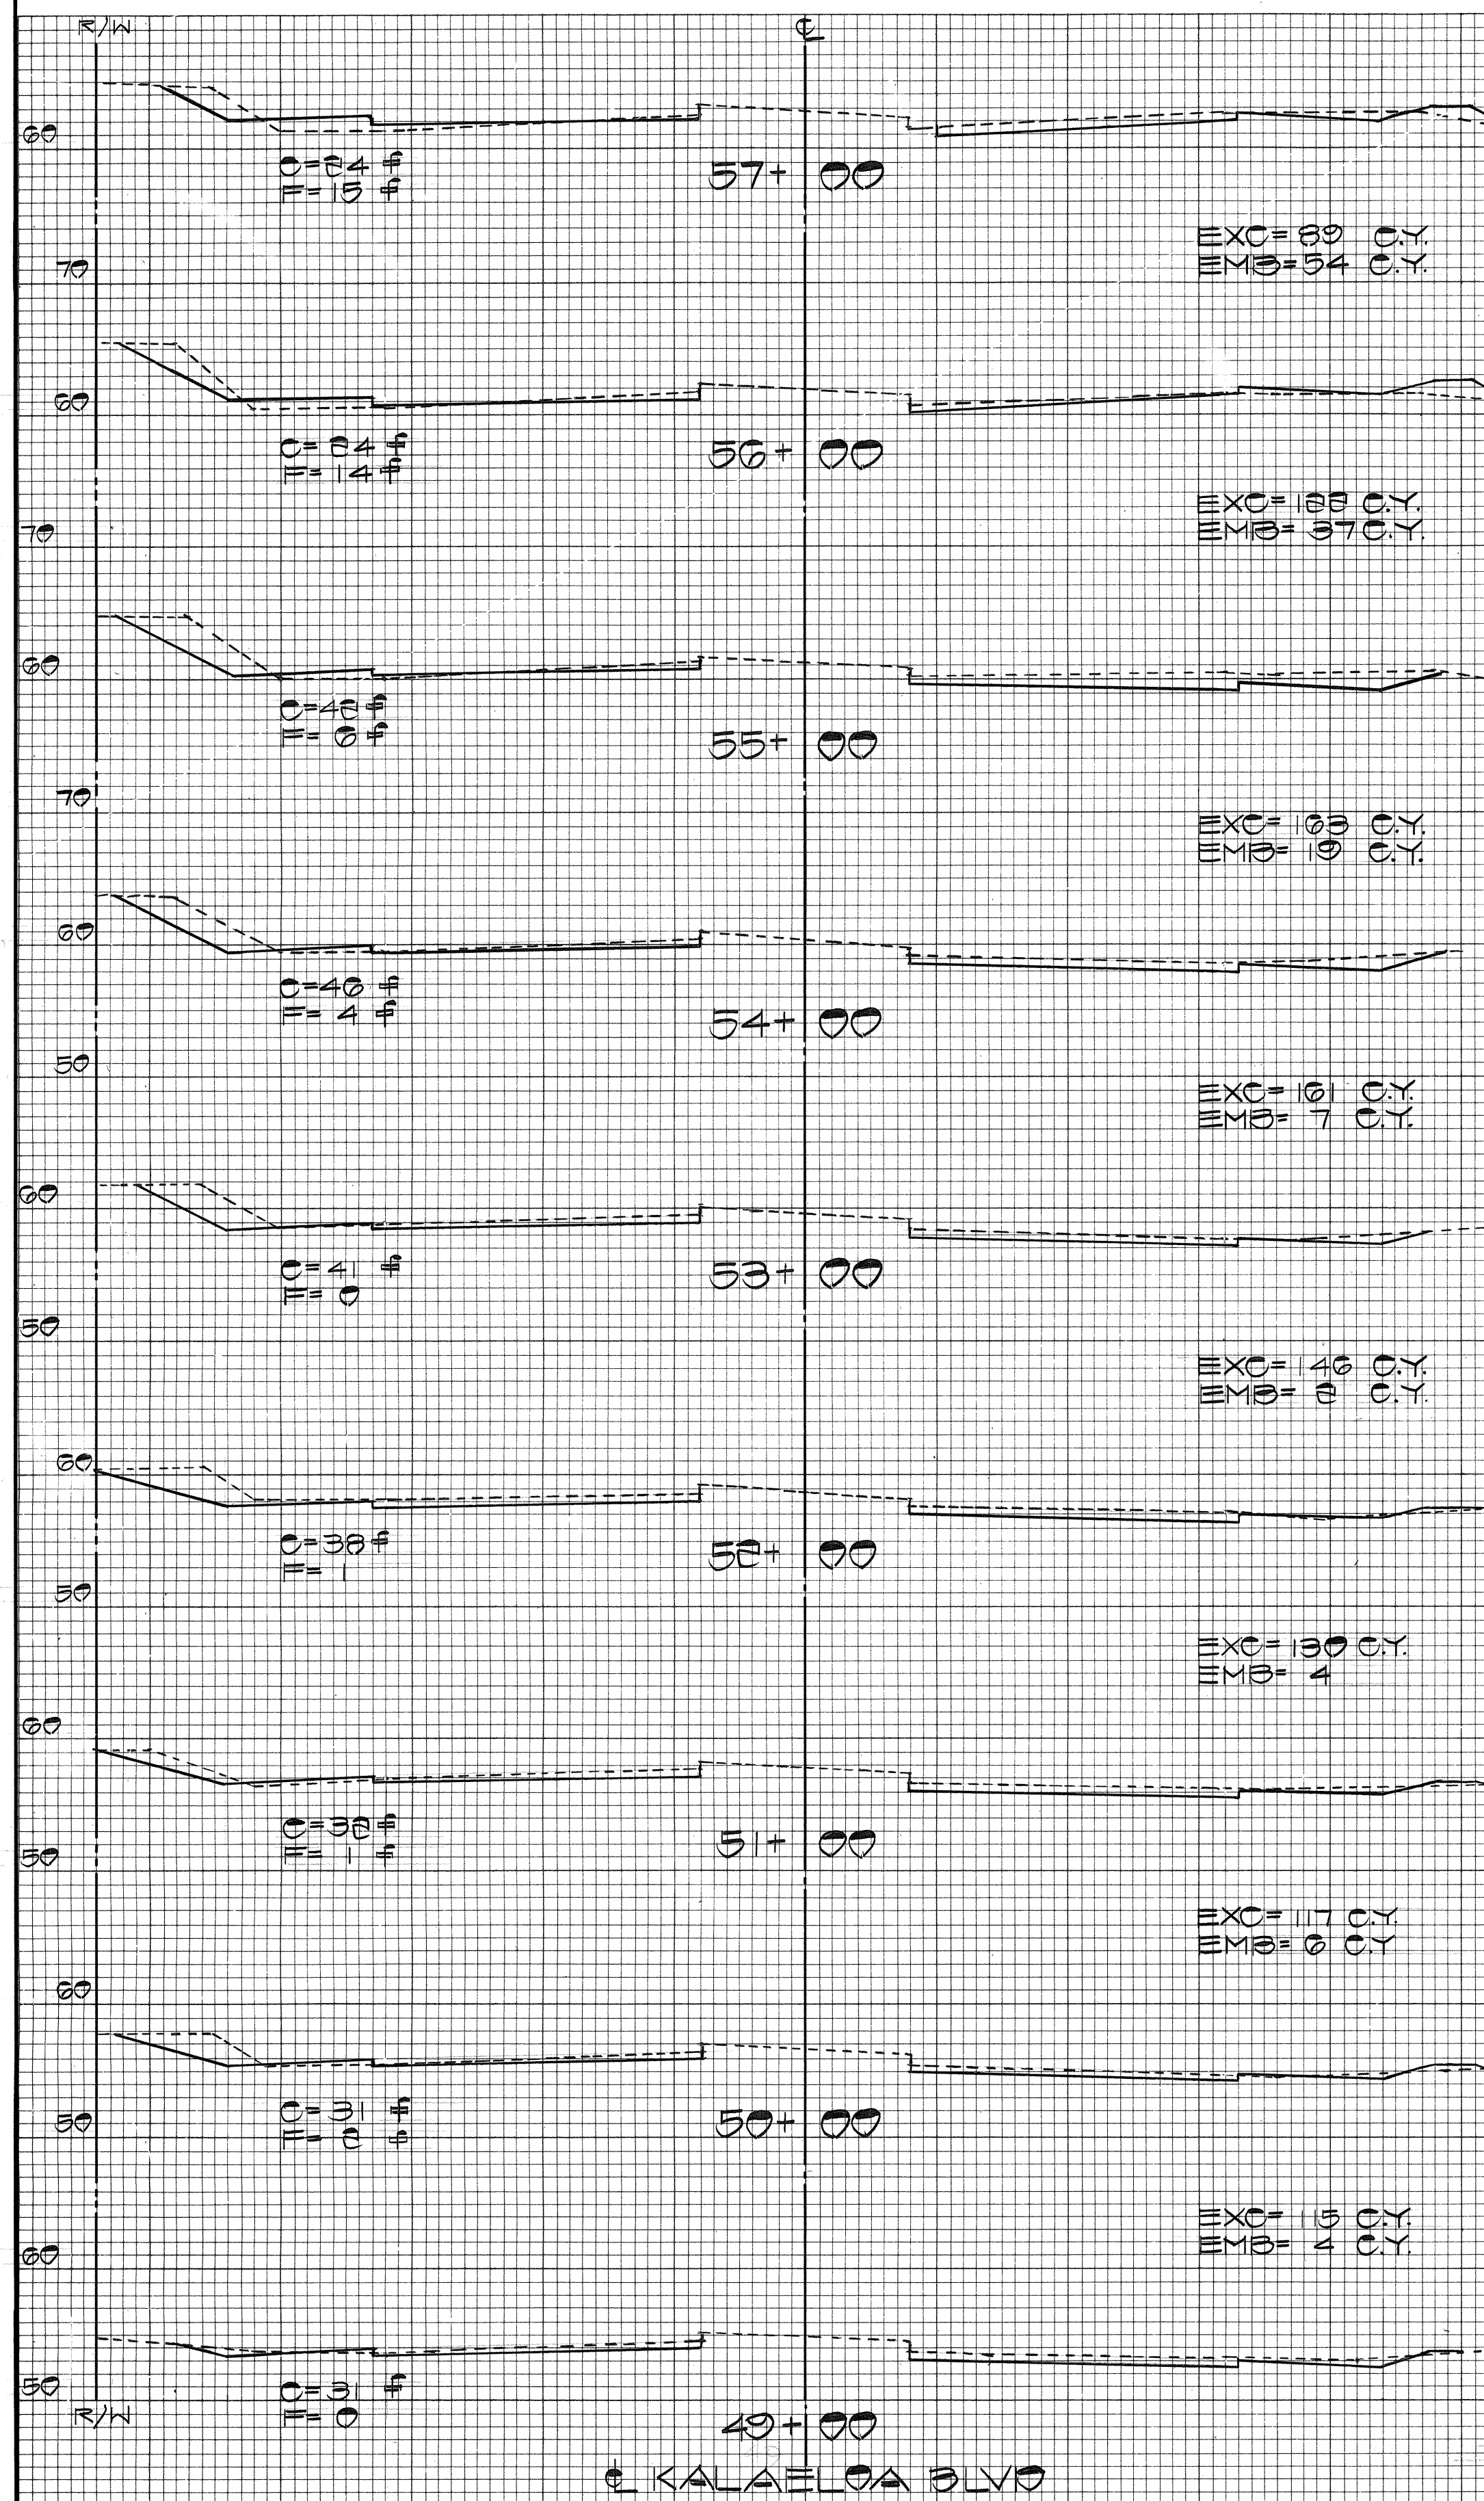

(ESTIMATED)
TOTAL KALAELOA BLVD
EXCAVATION = 9730 C.Y.
EMBANKMENT = 888 C.Y.
AREA TO BE GRADED: 7 ACRES



REVISION	DATE	BRIEF	BY	APPR'D

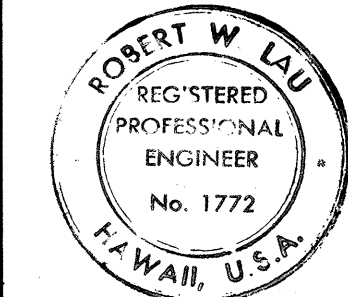

THIS WORK WAS DONE BY ME
OR UNDER MY SUPERVISION

Robert W. Lau



TRUSTEES OF
THE ESTATE OF JAMES CAMPBELL
HONOLULU, HAWAII

KALAELOA BOULEVARD IMPROVEMENTS
HONOLULU, EWA, OAHU, HAWAII

CROSS SECTIONS

DRAWN BY: HH ENGINEER: KT

APPROVED BY: *[Signature]*
Check by of Engineering: D.P.W./M DATE: *6/1/03*
(FOR GRADING ONLY)