


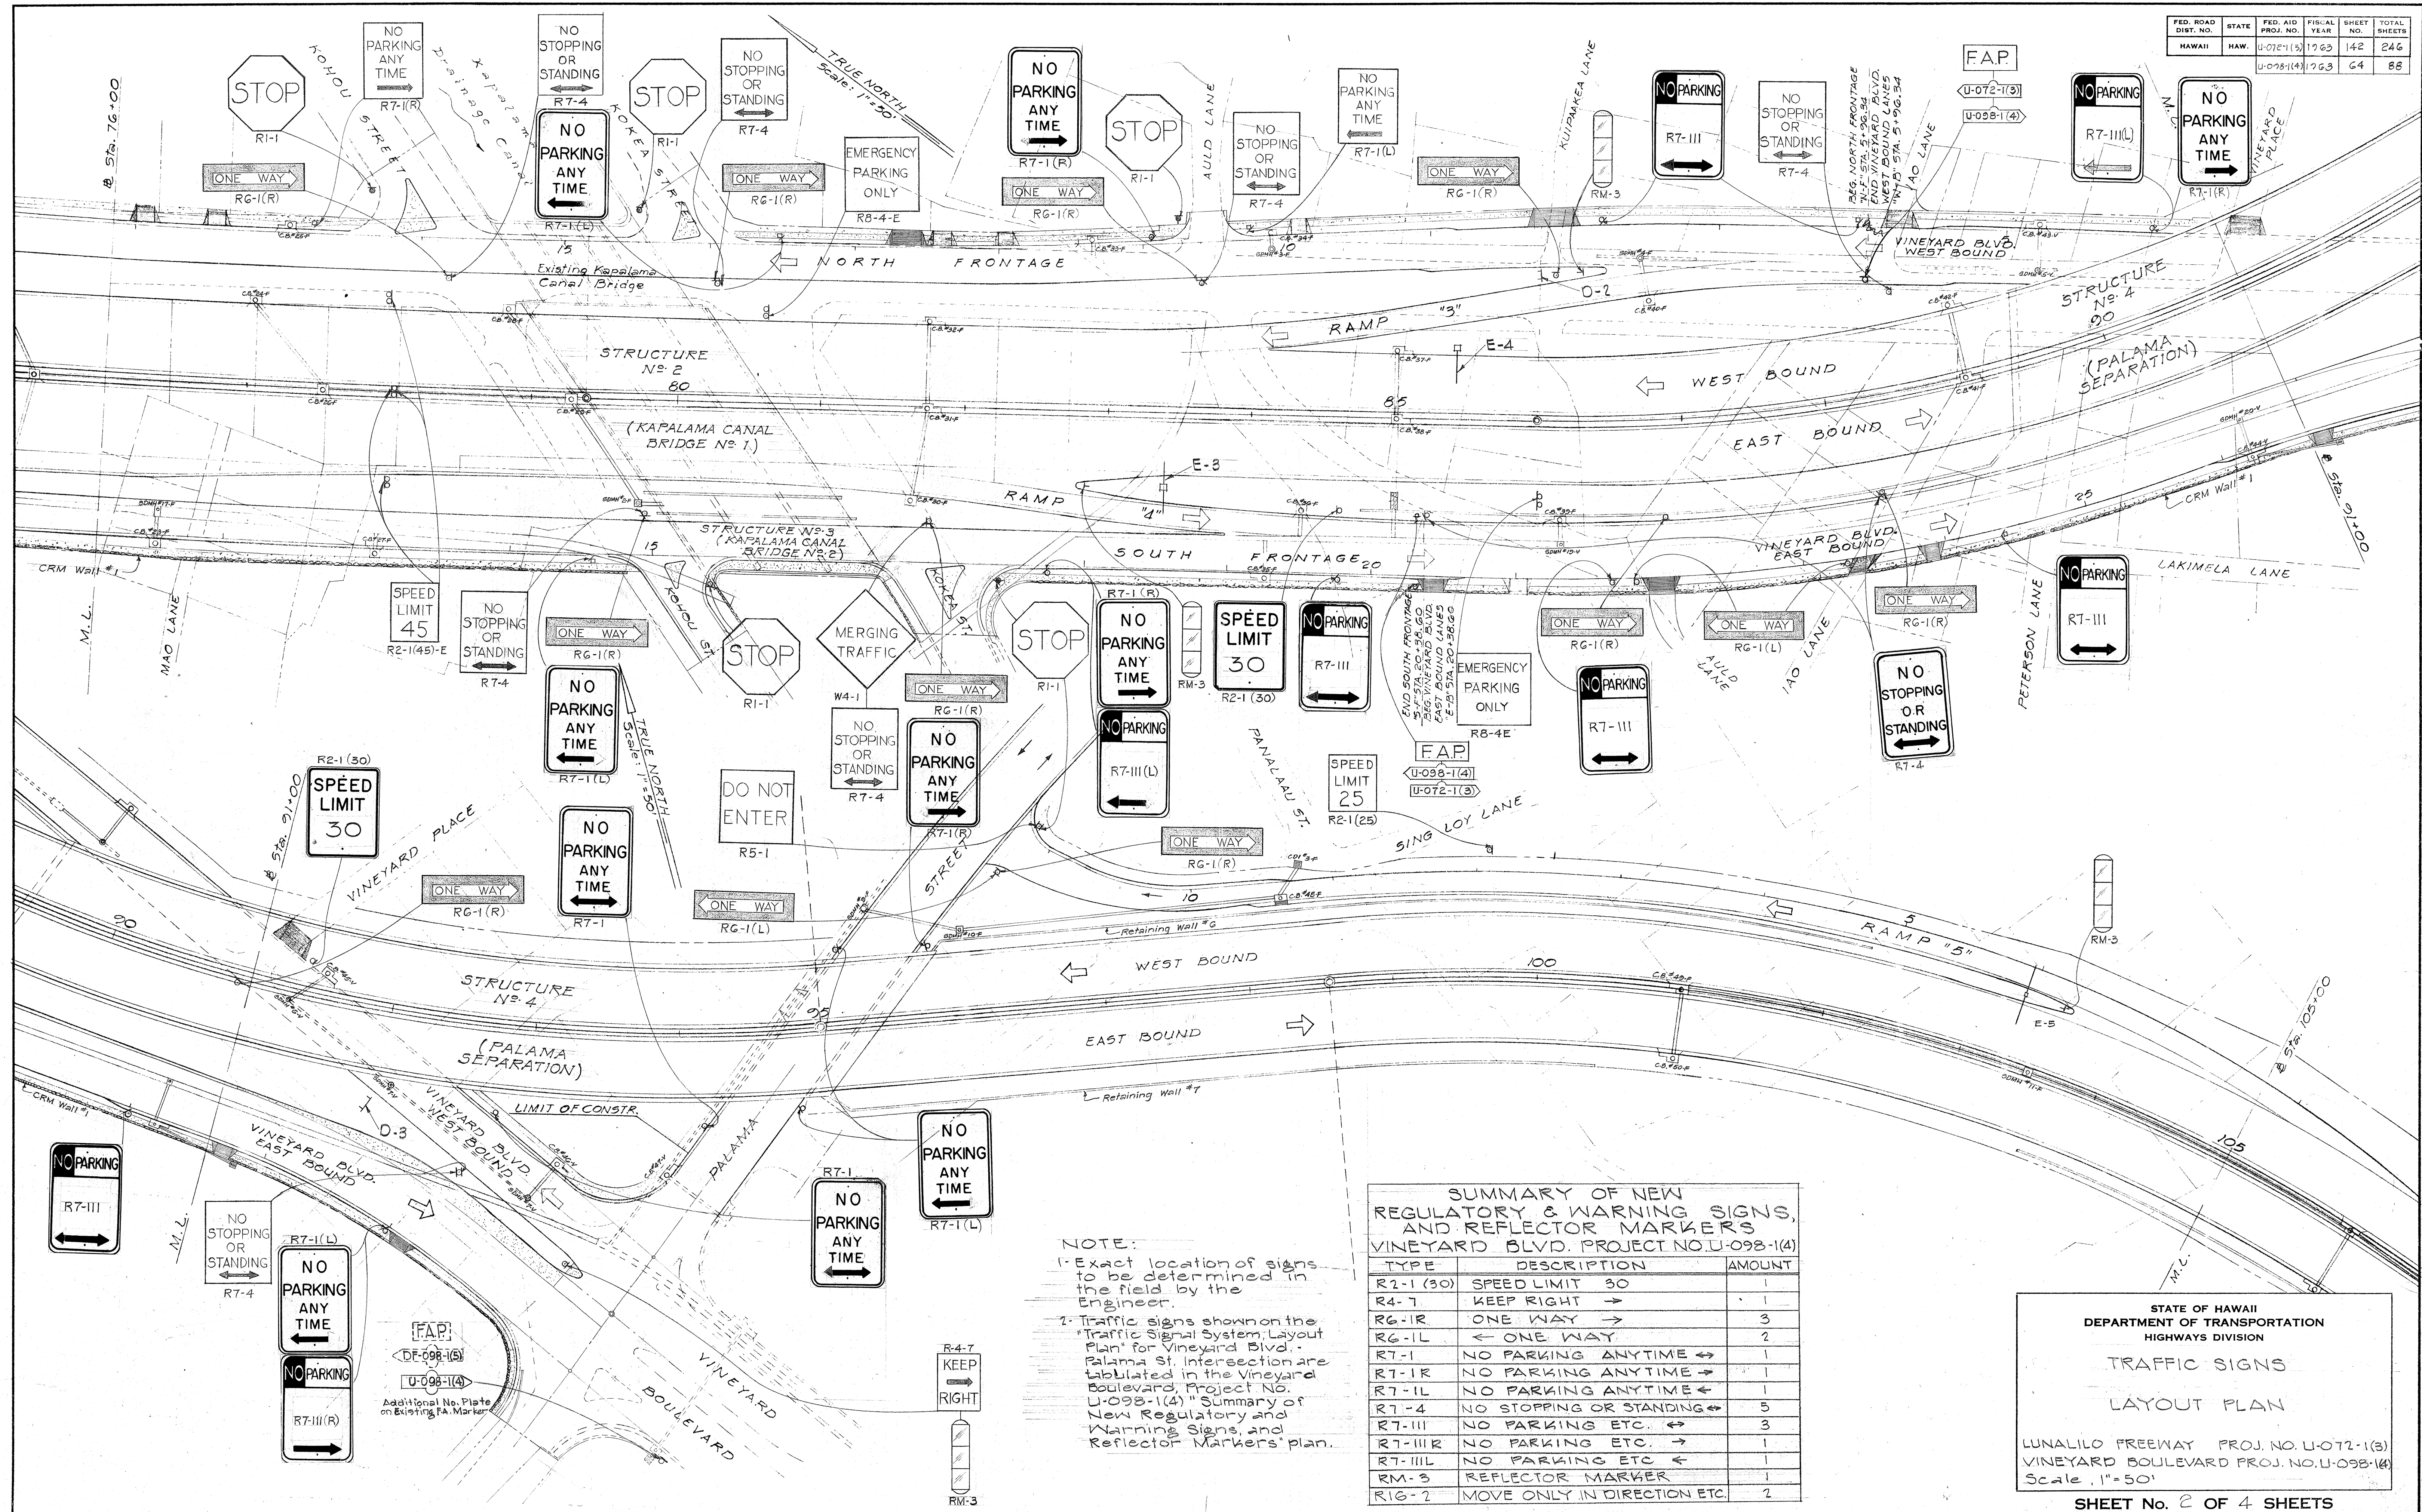

NOTE:  
 1- Exact location of signs to be determined in the field by the Engineer.  
 2- Traffic signs shown on the "Traffic Signal System Layout Plan" for Vineyard Blvd. - Palama St. Intersection are tabulated in the Vineyard Boulevard, Project No. U-098-1(4) "Summary of New Regulatory and Warning Signs, and Reflector Markers" plan.

| SUMMARY OF NEW REGULATORY & WARNING SIGNS, AND REFLECTOR MARKERS<br>VINEYARD BLVD. PROJECT NO. U-098-1(4) |                             |        |
|---|-----------------------------|--------|
| TYPE   | DESCRIPTION                 | AMOUNT |
| R2-1 (30)                                                                                                 | SPEED LIMIT 30              | 1      |
| R4-7   | KEEP RIGHT →                | 1      |
| R6-1R   | ONE WAY →                   | 3      |
| R6-1L   | ← ONE WAY                   | 2      |
| R7-1   | NO PARKING ANYTIME ↔        | 1      |
| R7-1R   | NO PARKING ANYTIME →        | 1      |
| R7-1L   | NO PARKING ANYTIME ←        | 1      |
| R7-4   | NO STOPPING OR STANDING ↔   | 5      |
| R7-III   | NO PARKING ETC. ↔           | 3      |
| R7-III R                                                                                                  | NO PARKING ETC. →           | 1      |
| R7-III L                                                                                                  | NO PARKING ETC. ←           | 1      |
| RM-3   | REFLECTOR MARKER            | 1      |
| R16-2   | MOVE ONLY IN DIRECTION ETC. | 2      |

STATE OF HAWAII  
 DEPARTMENT OF TRANSPORTATION  
 HIGHWAYS DIVISION  
 TRAFFIC SIGNS  
 LAYOUT PLAN  
 LUNALILO FREEWAY PROJ. NO. U-072-1(3)  
 VINEYARD BOULEVARD PROJ. NO. U-098-1(4)  
 Scale, 1"=50'  
 SHEET No. 2 OF 4 SHEETS

DATE: \_\_\_\_\_  
 SURVEY PLOTTED BY: \_\_\_\_\_  
 DRAWN BY: \_\_\_\_\_  
 DESIGNED BY: \_\_\_\_\_  
 NOTE BOOK: \_\_\_\_\_  
 QUANTITIES BY: \_\_\_\_\_  
 CHECKED BY: \_\_\_\_\_

U09810400.64

U07210300.142