


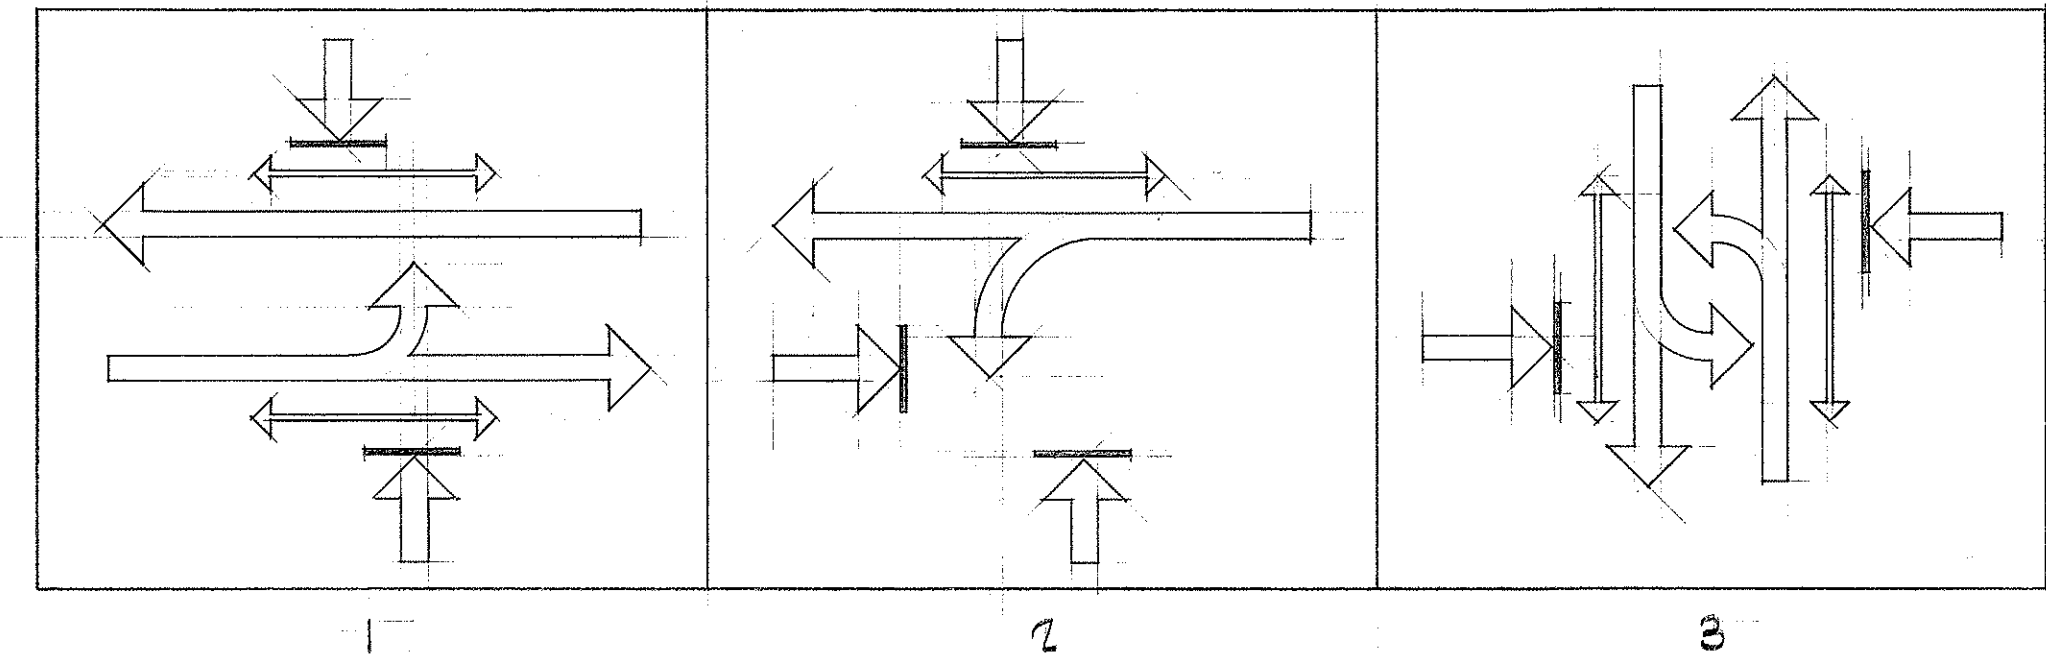
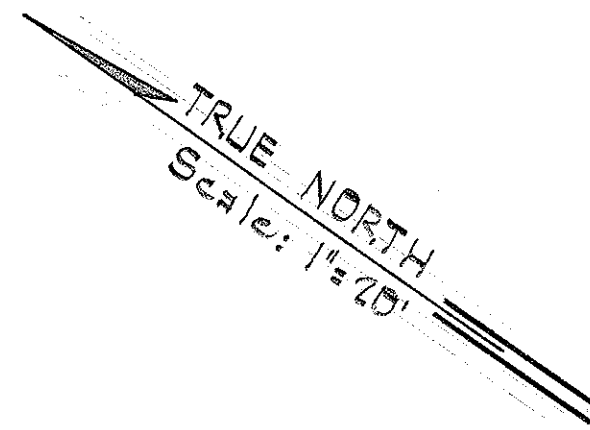


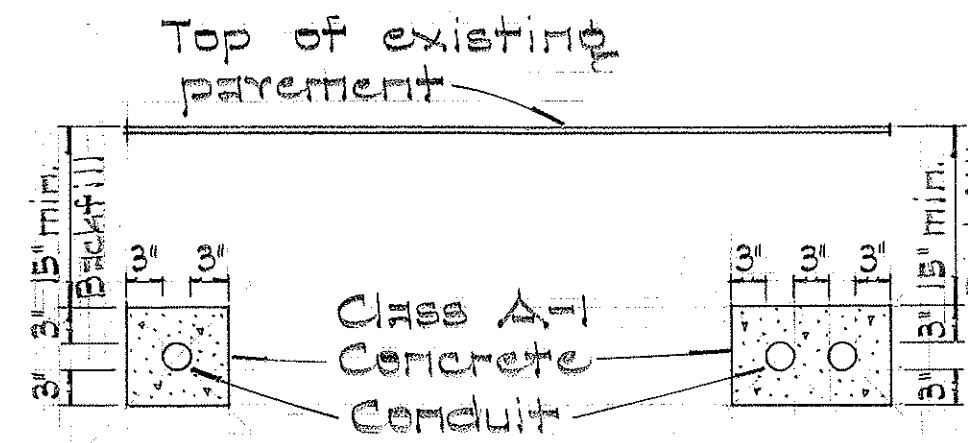

PHASE DIAGRAMS

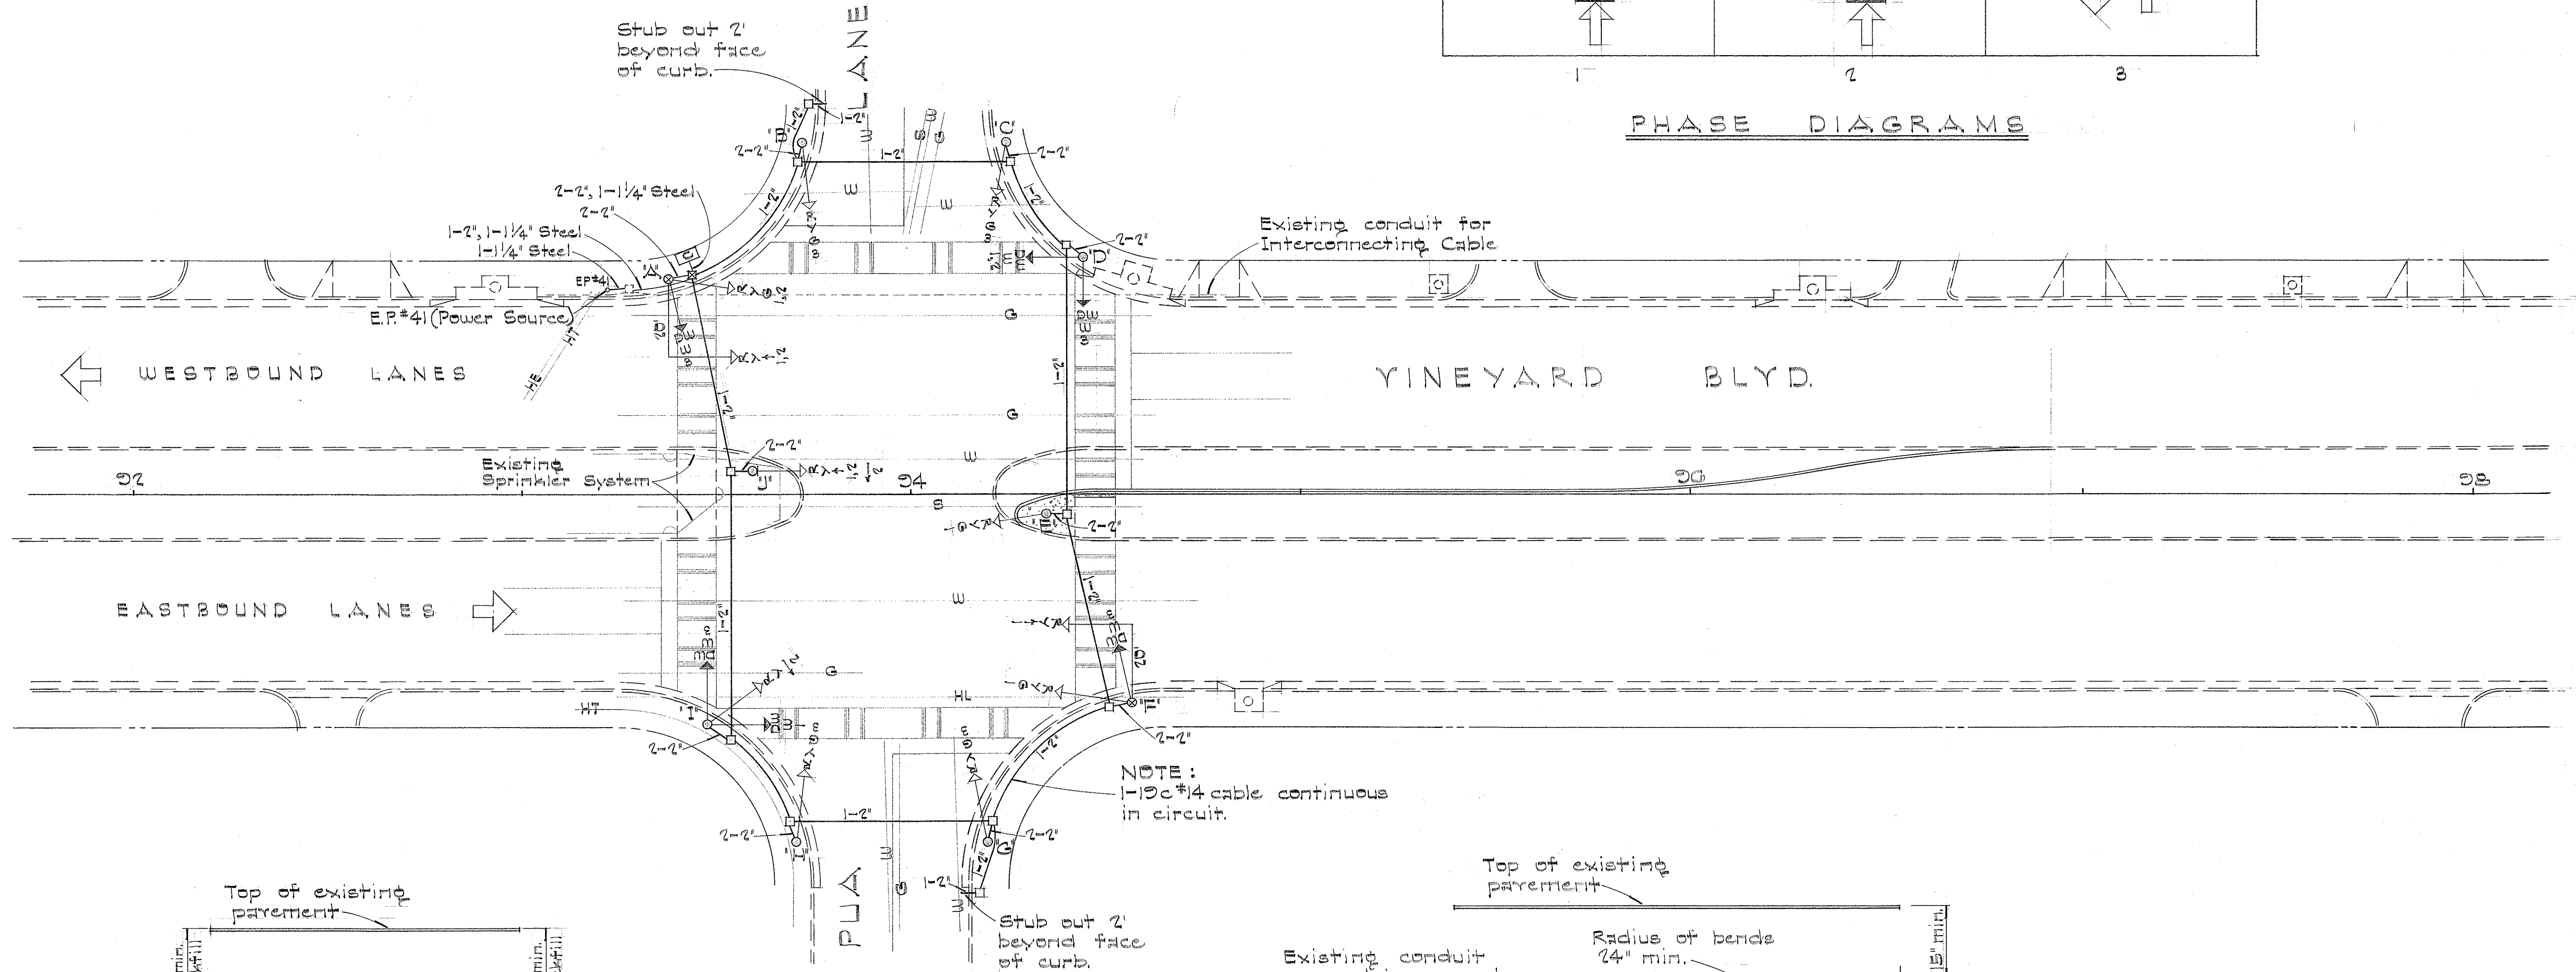

TYPICAL DETAIL OF CONDUITS
ENCASED IN CONCRETE
Not to Scale

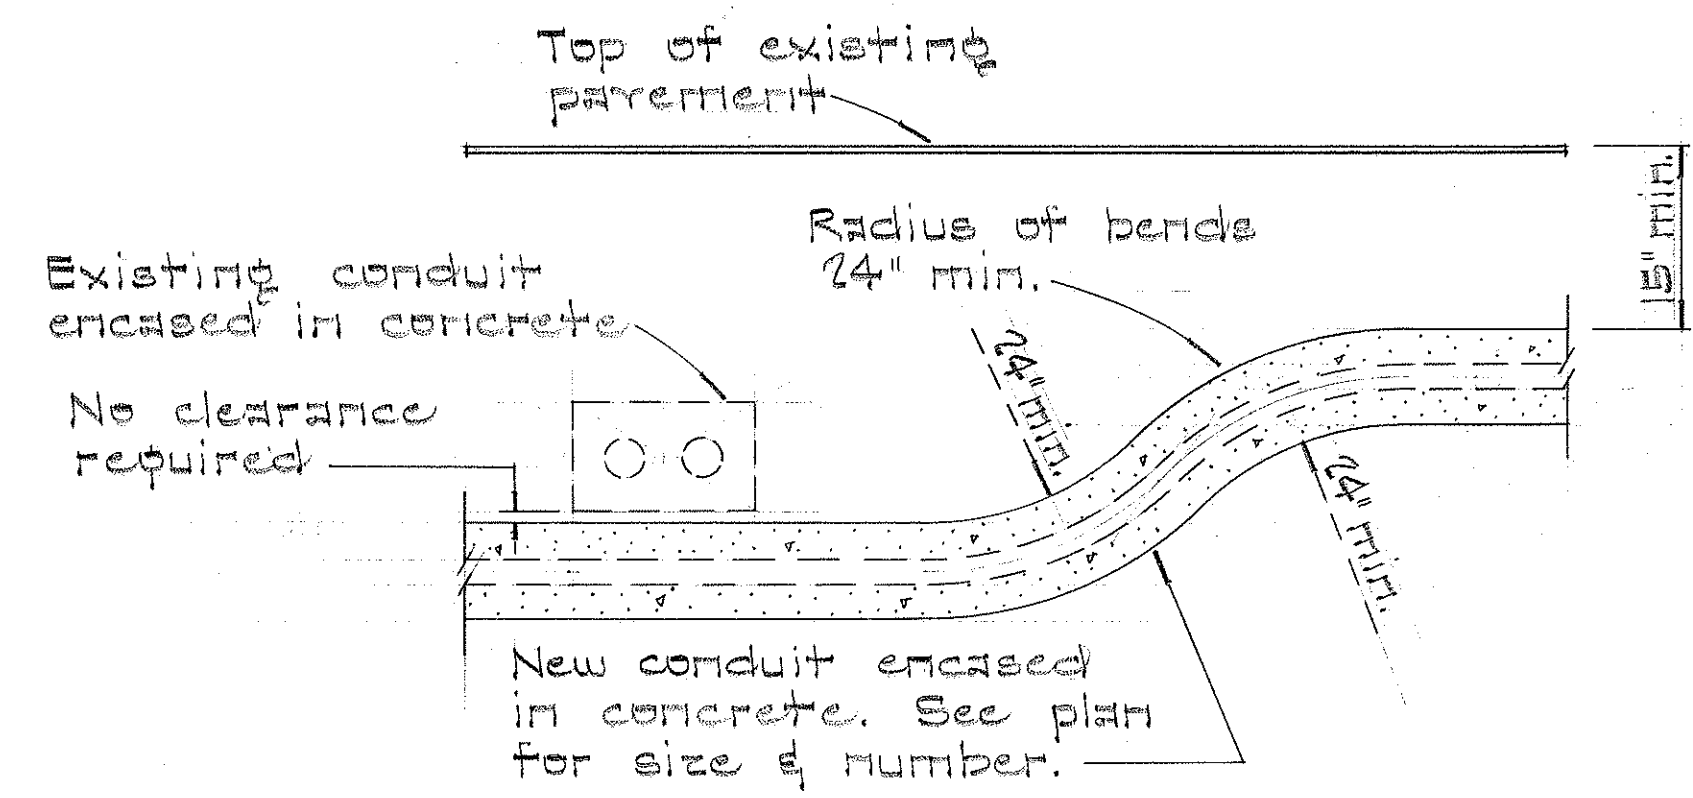

TYPICAL DETAIL OF EXISTING
CONDUIT BY-PASS
Not to Scale

STATE OF HAWAII
DEPARTMENT OF TRANSPORTATION
HIGHWAYS DIVISION

TRAFFIC SIGNAL SYSTEM

VINEYARD BOULEVARD

AT

PUA LANE

Project No. F-098-1(7)
Scale: As Shown April 1967

SHEET No. 3 OF 8 SHEETS

SURVEY PLOTTED BY	DATE
DESIGNED BY	
TRACED BY	
NOTE BOOK	
QUANTITIES BY	
CHECKED BY	