
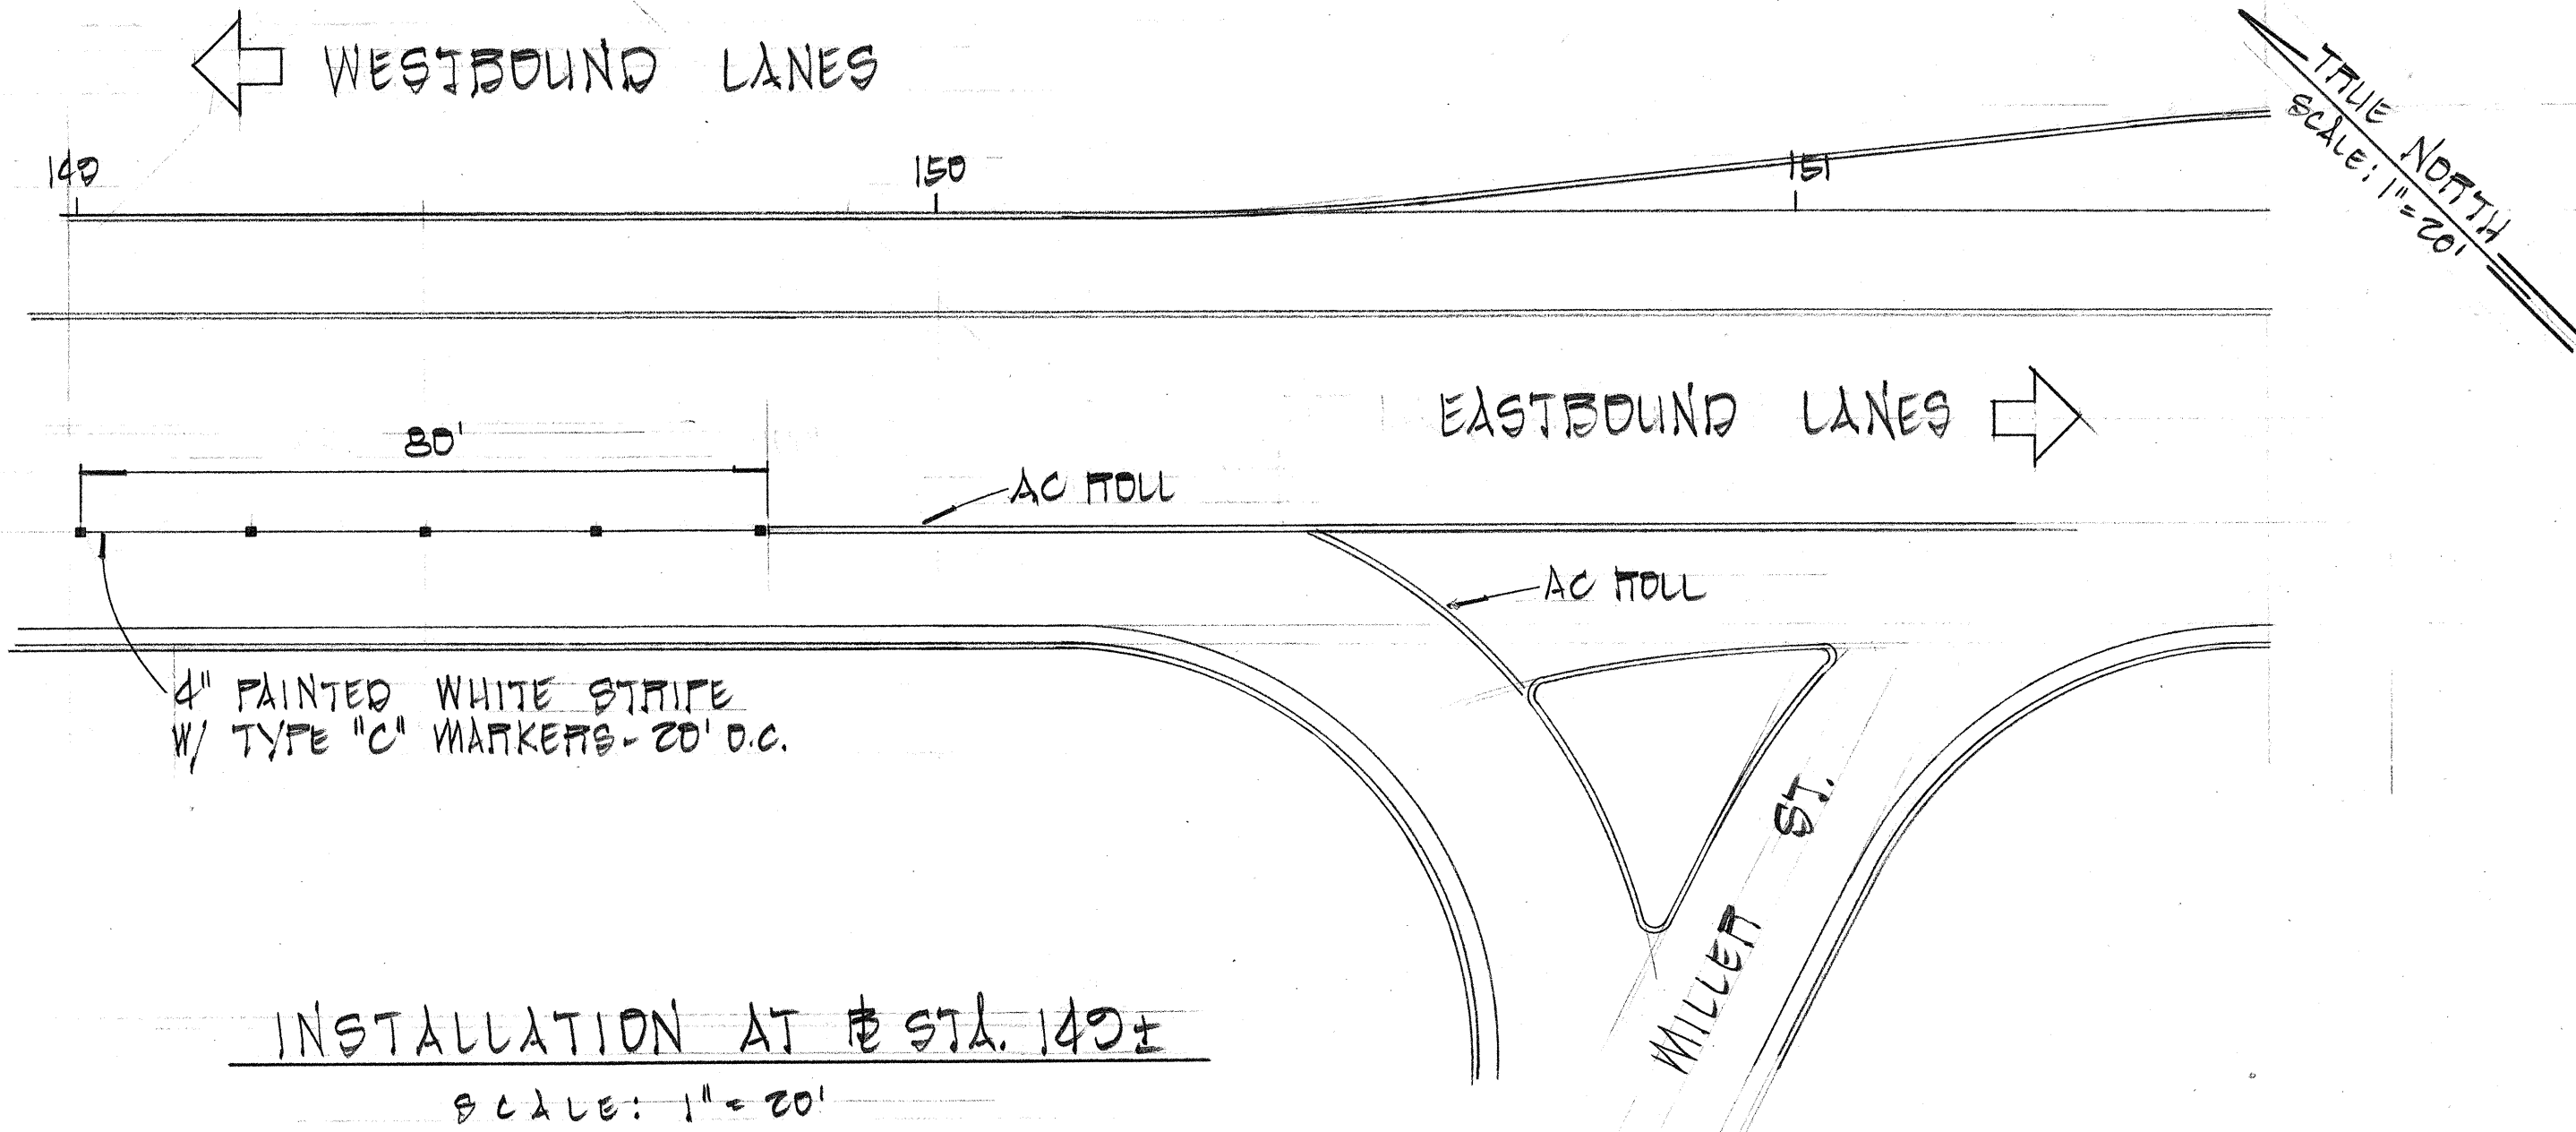


FED. ROAD DIST. NO.	STATE	PROJ. NO.	FISCAL YEAR	SHEET NO.	TOTAL SHEETS
HAWAII	HAW.	98A-01-69	1968	4	5


PAVEMENT MARKER SCHEDULE					
DIRECTION	STATION TO STATION	PAVEMENT MARKERS			
		LANE LINES		SOLID LINES	
		TYPE "A"	TYPE "C"	TYPE "C"	
	94+50	101+70	180-204	14-16	21-12
	102+00	109+40	168-144	14-10	10
	109+60	115+60	156	12	10
	116+85	126+45	204	22	15
	127+85	133+70	144	12	18
	135+30	139+70	108	8	15
	140+00	145+70	120	10	15
	151+00	147+40	84	6	15
	145+70	140+00	120	10	15
	139+75	135+35	108	8	15
	135+65	127+25	144	12	18
	126+20	117+00	250-204	20-22	15
	115+70	109+70	156	12	10
	109+00	103+00	156-144	12-10	15
TOTAL	101+75	94+55	192-180	16	15
	93+05	87+05	156	12-14	15
			2754	2202-12	2502-30
			2724	470	457

GENERAL NOTES:

1. THE CONTRACTOR SHALL FURNISH, DELIVER AND INSTALL PAVEMENT MARKERS IN ACCORDANCE WITH THE SPECIAL PROVISIONS AND PLANS.
2. THE CONTRACTOR SHALL STAKE OUT THE PAVEMENT MARKER LOCATIONS AS DIRECTED BY THE ENGINEER.
3. CROSSEWALKS, STOP LINES AND ALL OTHER PAINTED STRIPES SHALL BE DONE BY STATE FORCES.
4. AT CERTAIN LOCATIONS WHERE STRIPING IS REQUIRED, THE CONTRACTOR SHALL INSTALL THE PAVEMENT MARKERS ONLY AFTER STRIPING HAS BEEN COMPLETED BY STATE FORCES.

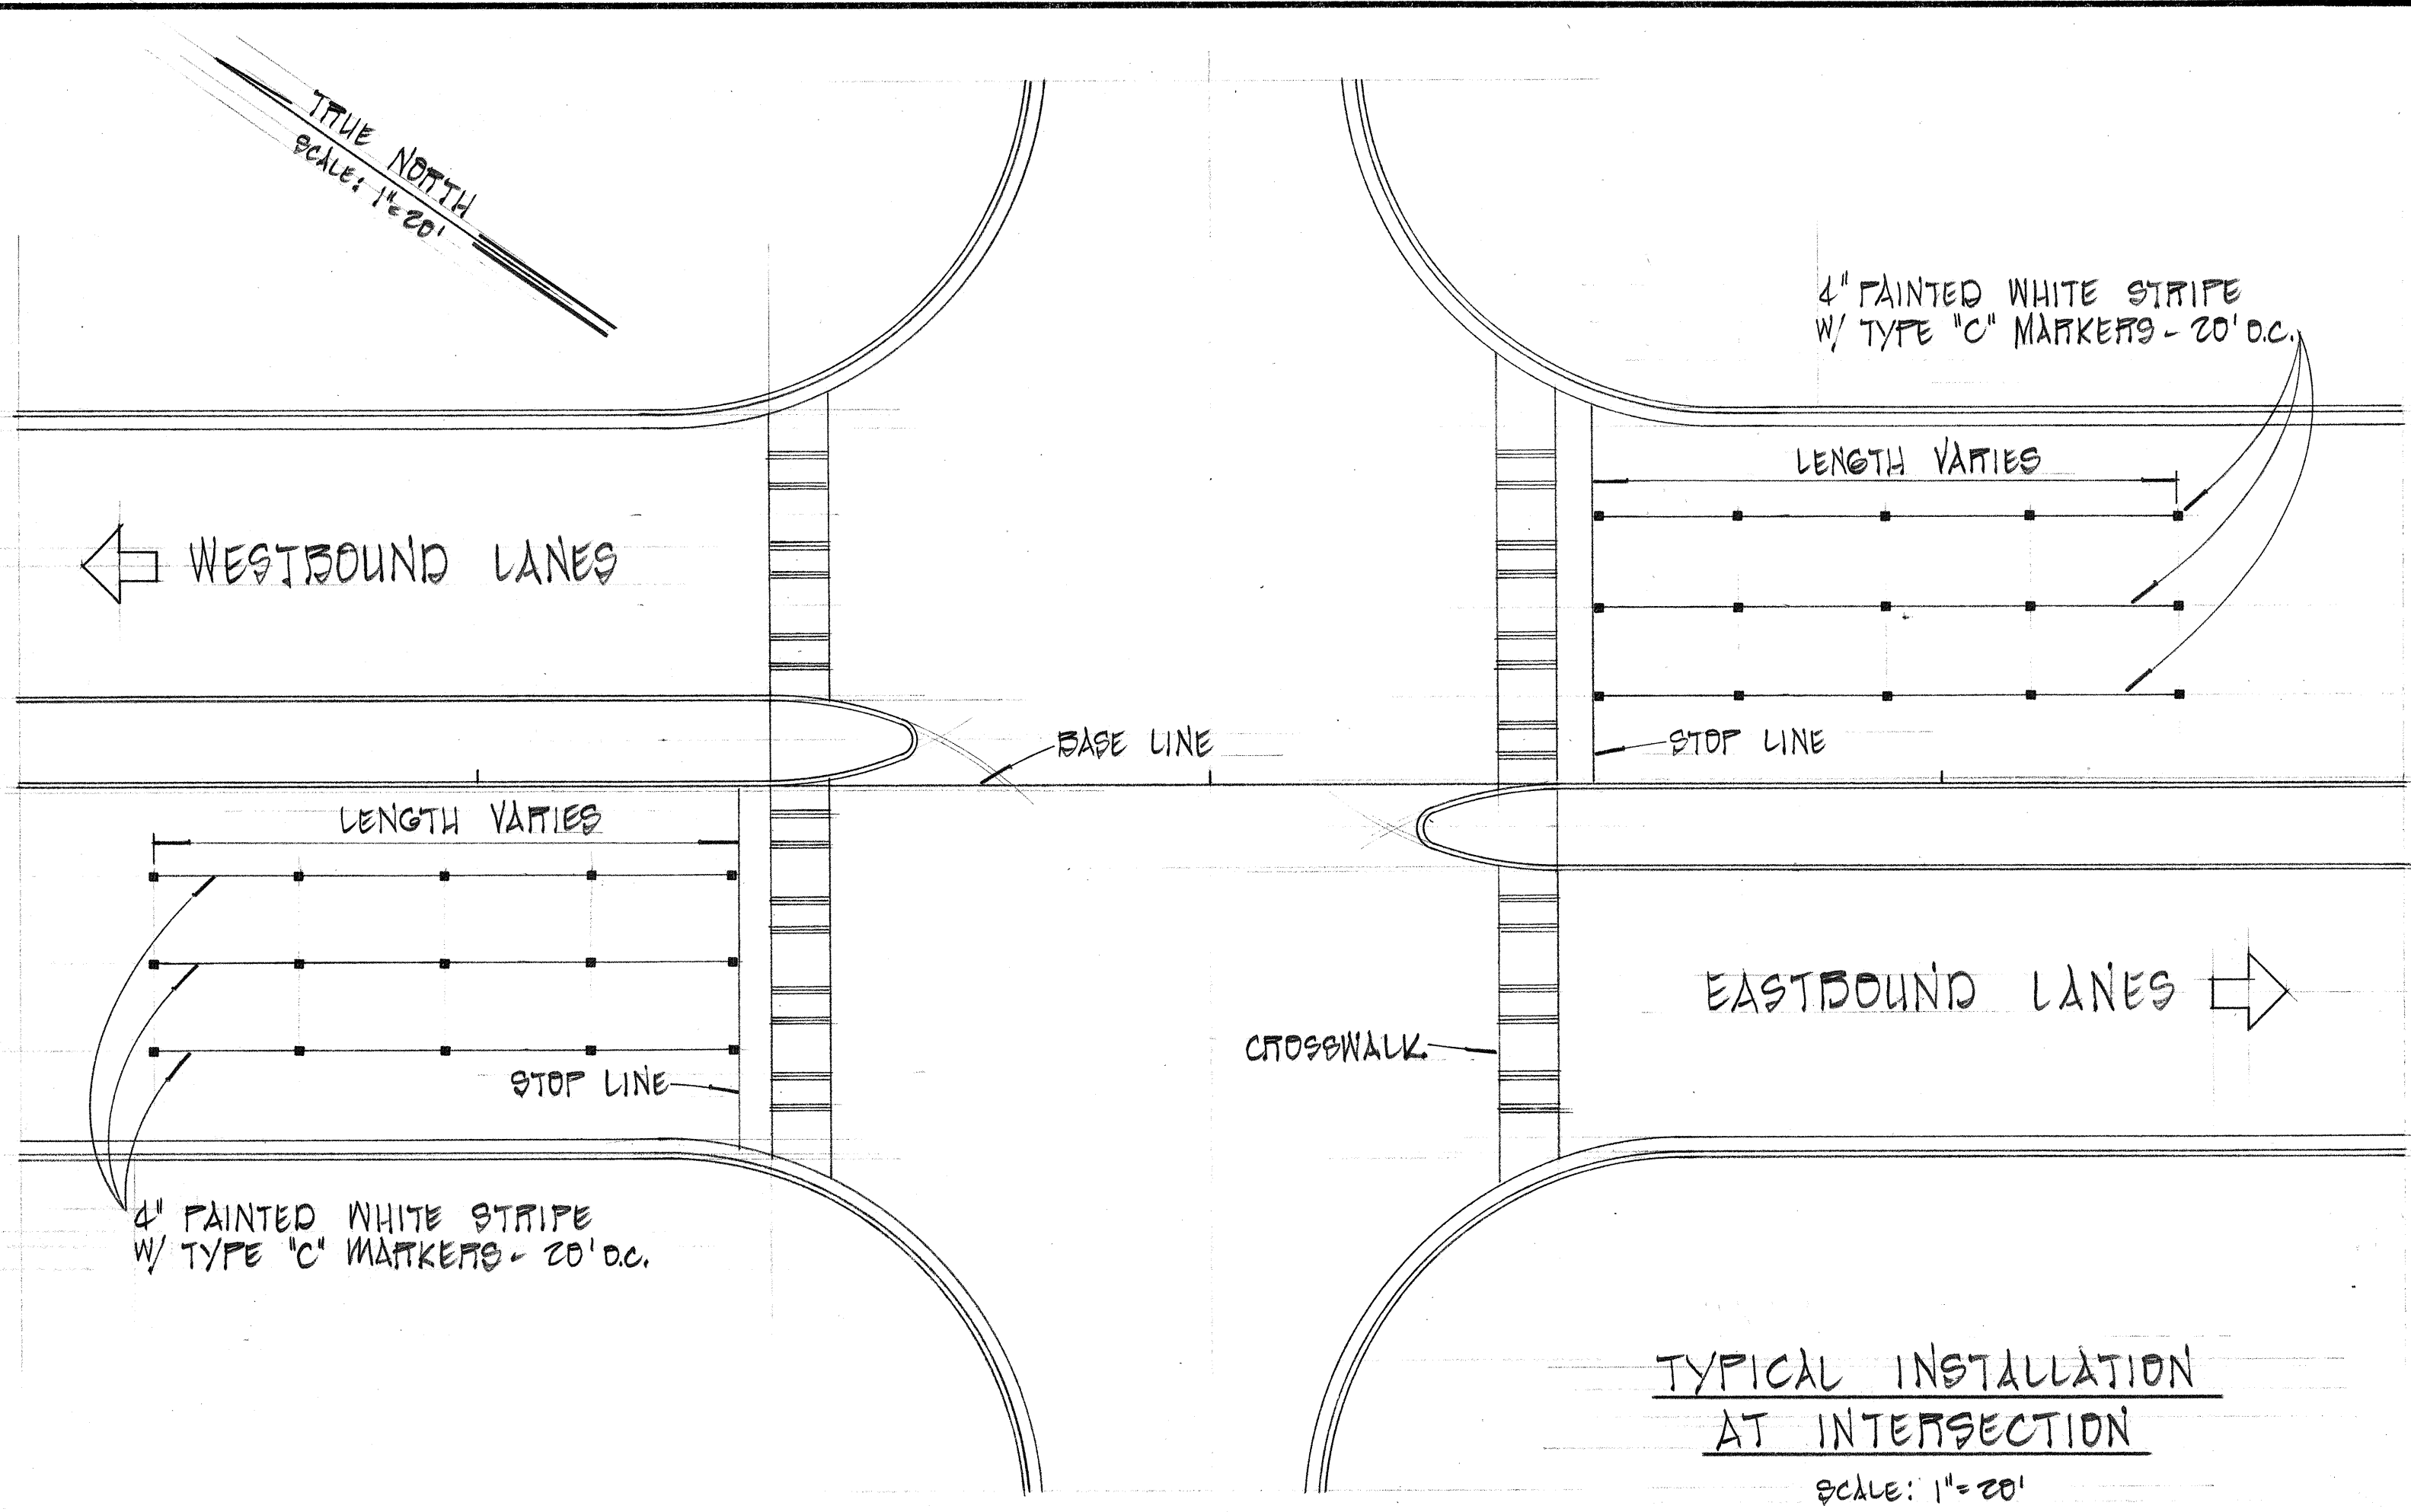

ORIGINAL PLAN	DATE
SURVEY PLOTTED BY	
DRAWN BY	
DESIGNED BY	
QUANTITIES BY	
CHECKED BY	
NO.	

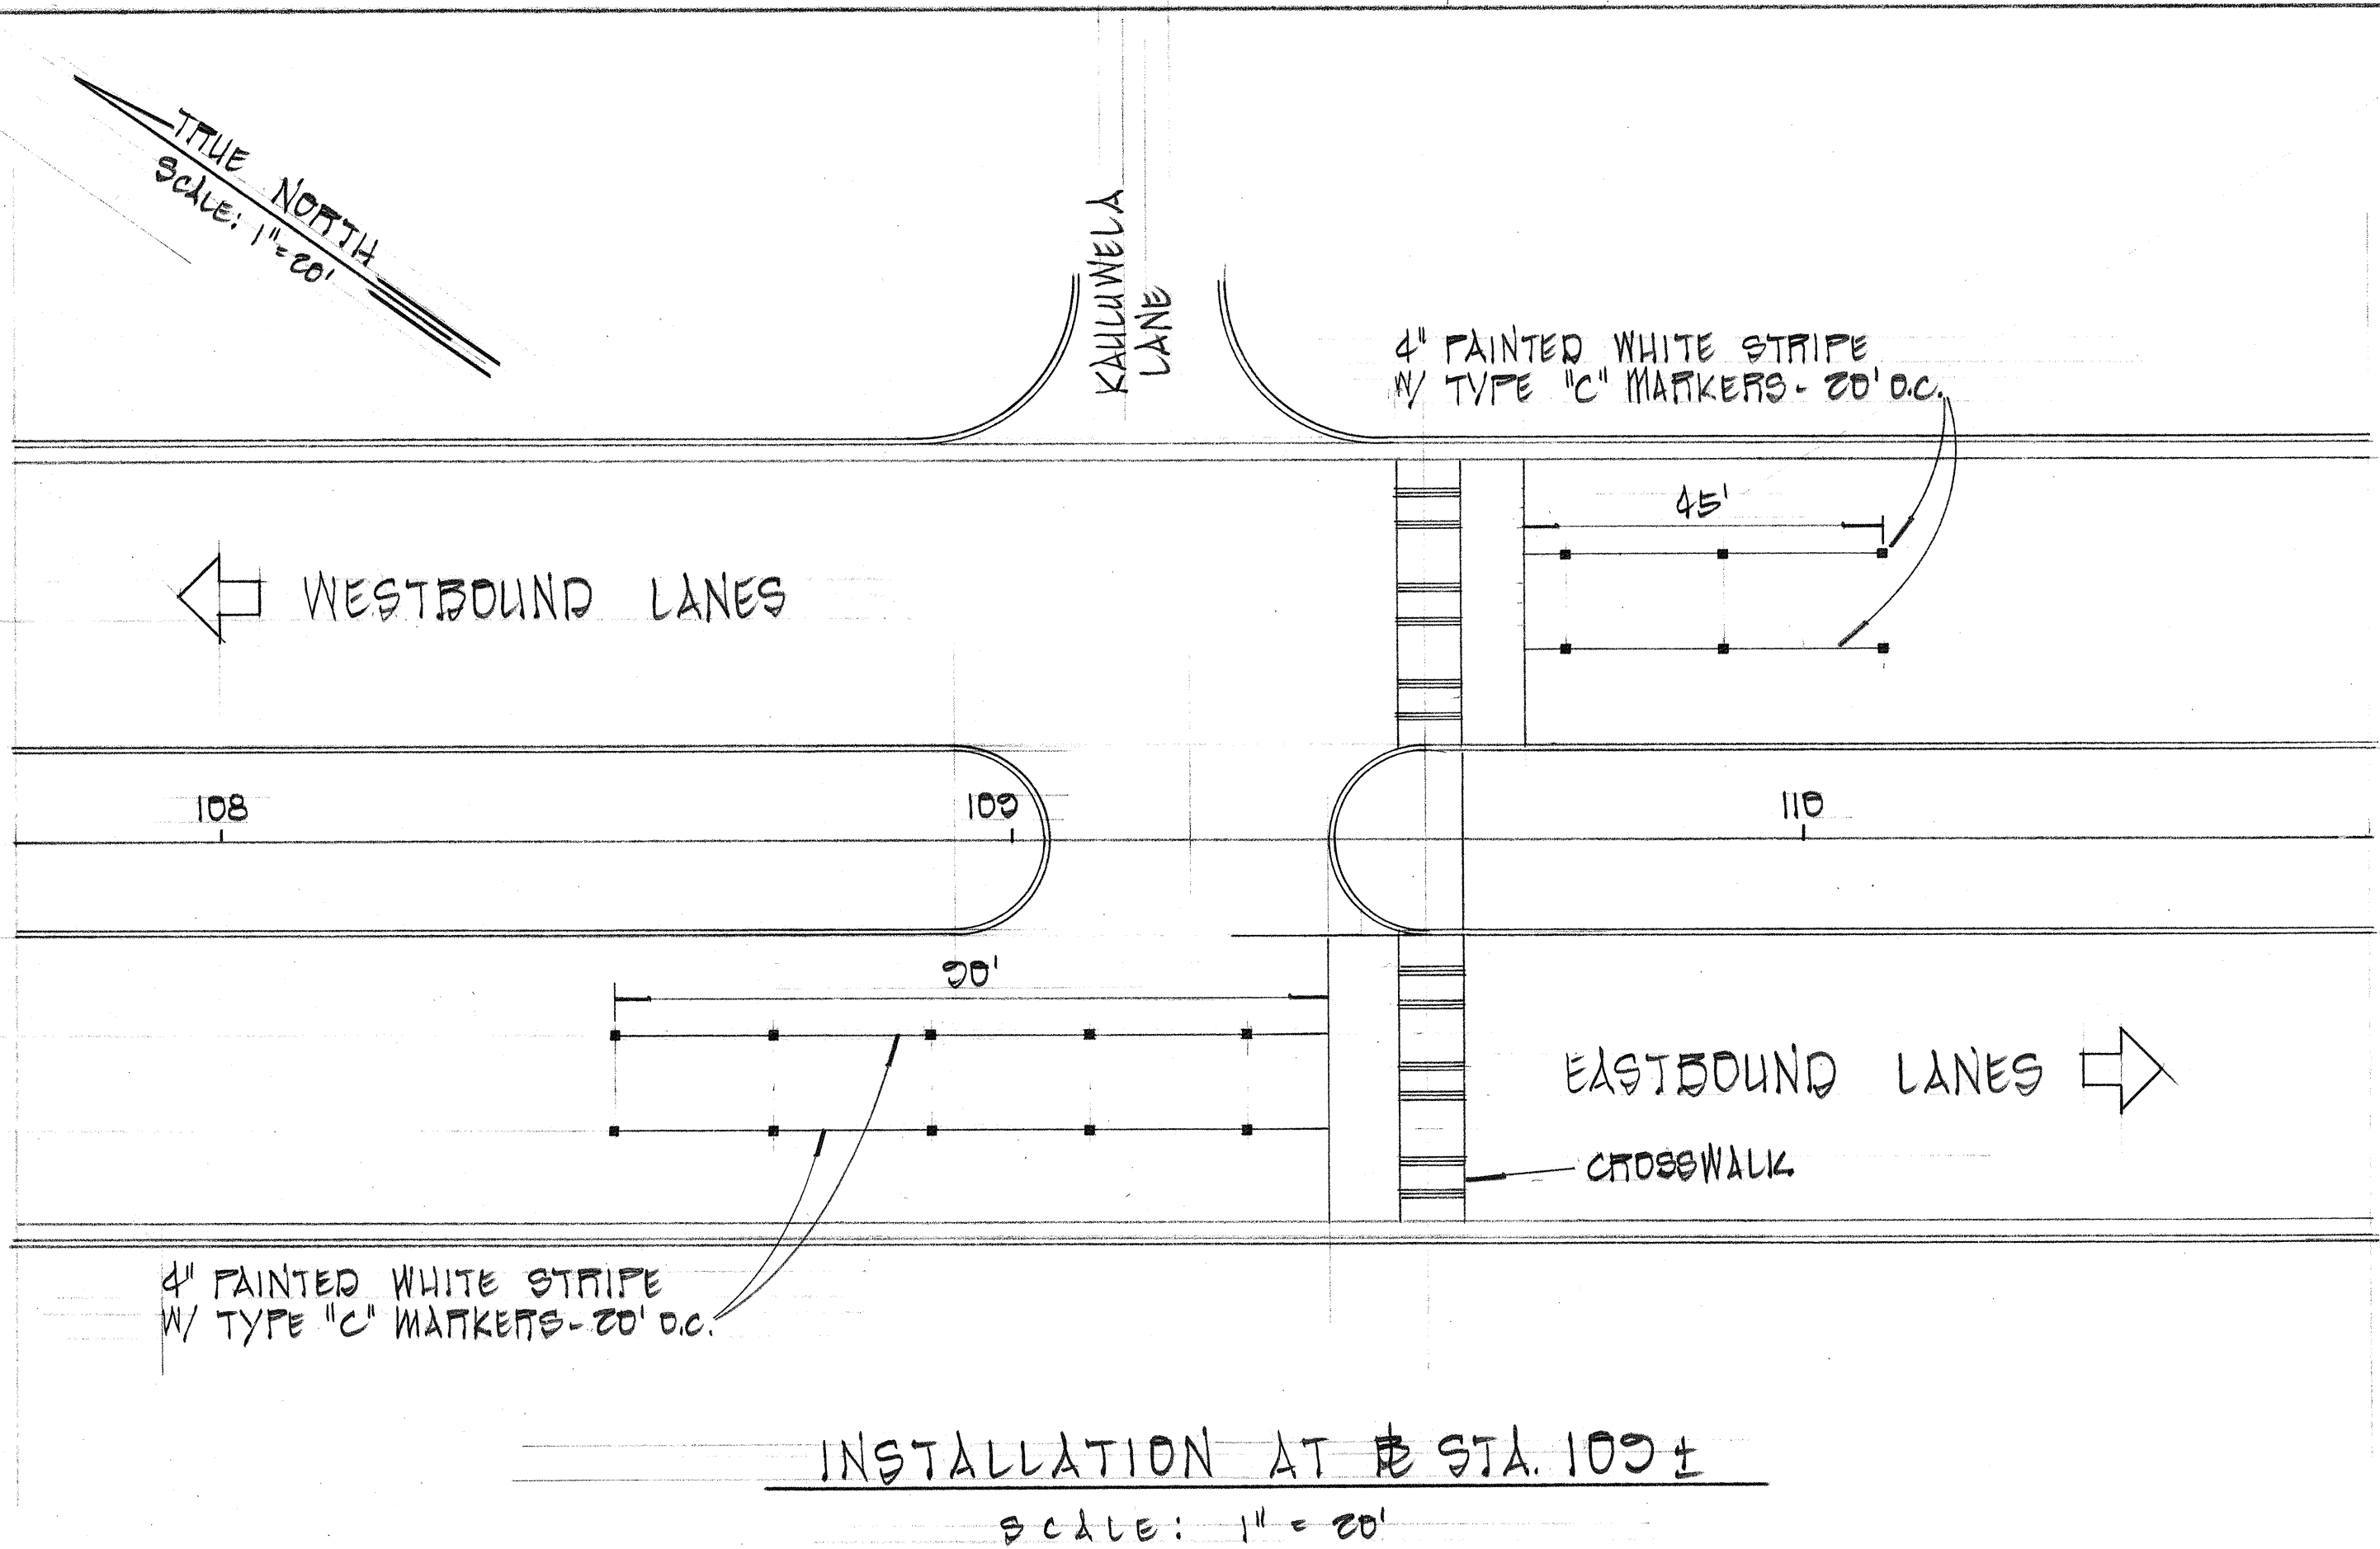

STATE OF HAWAII
DEPARTMENT OF TRANSPORTATION
HIGHWAYS DIVISION

PAVEMENT MARKER INSTALLATION
AT VARIOUS LOCATIONS



PROJ. NO. 98A-01-69

SCALE: AS SHOWN



SHEET No. 1 OF 2 SHEETS

FED. ROAD DIST. NO.	STATE	PROJ. NO.	FISCAL YEAR	SHEET NO.	TOTAL SHEETS
HAWAII	HAW.	28A-01-69	1968	5	5

1 CENTER LINES ON TWO - LANE RURAL ROADS AND CITY STREETS

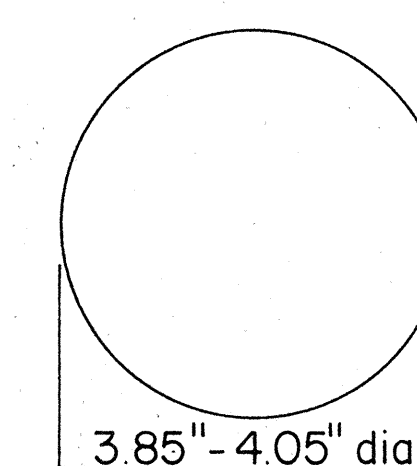
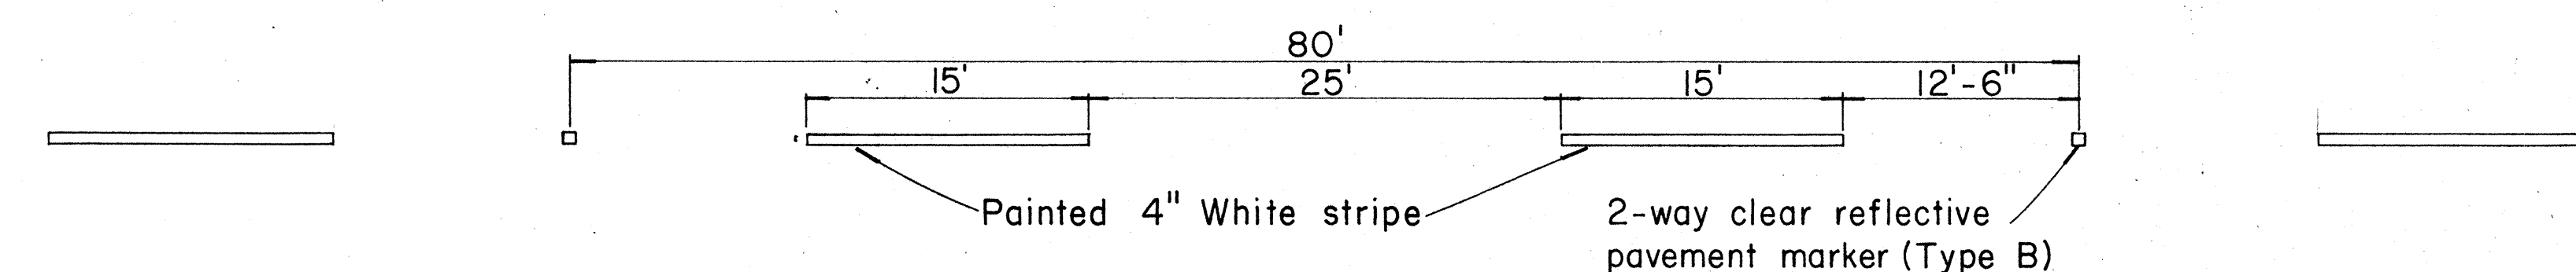


TYPE A
Non - reflective white marker

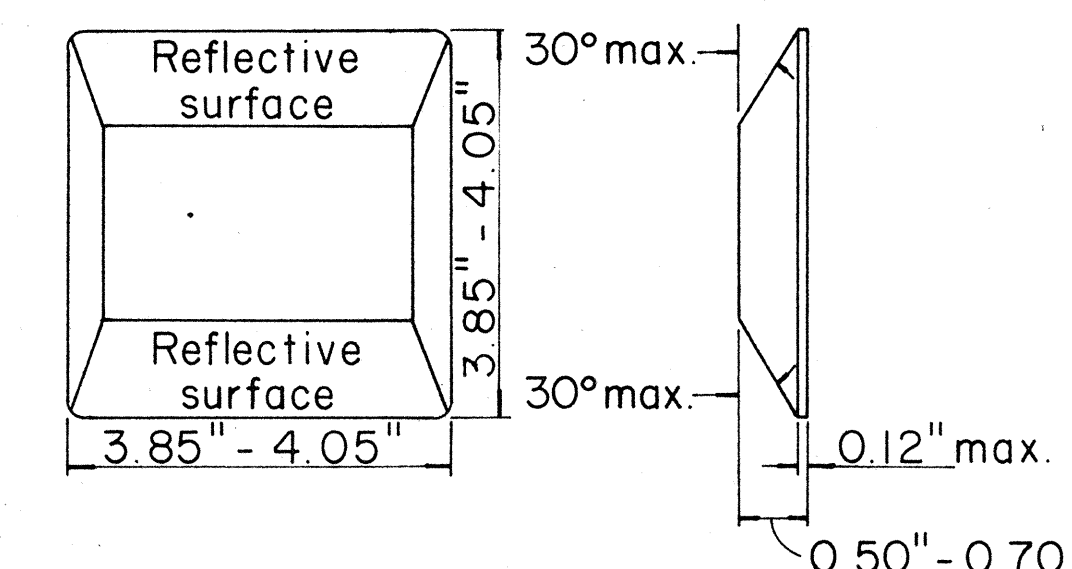
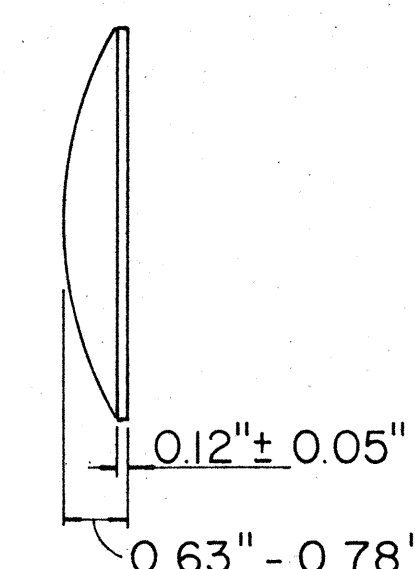


TYPE B
2-way clear reflective surface

2 LANE LINES

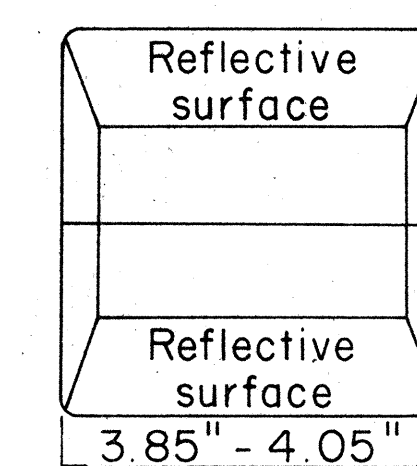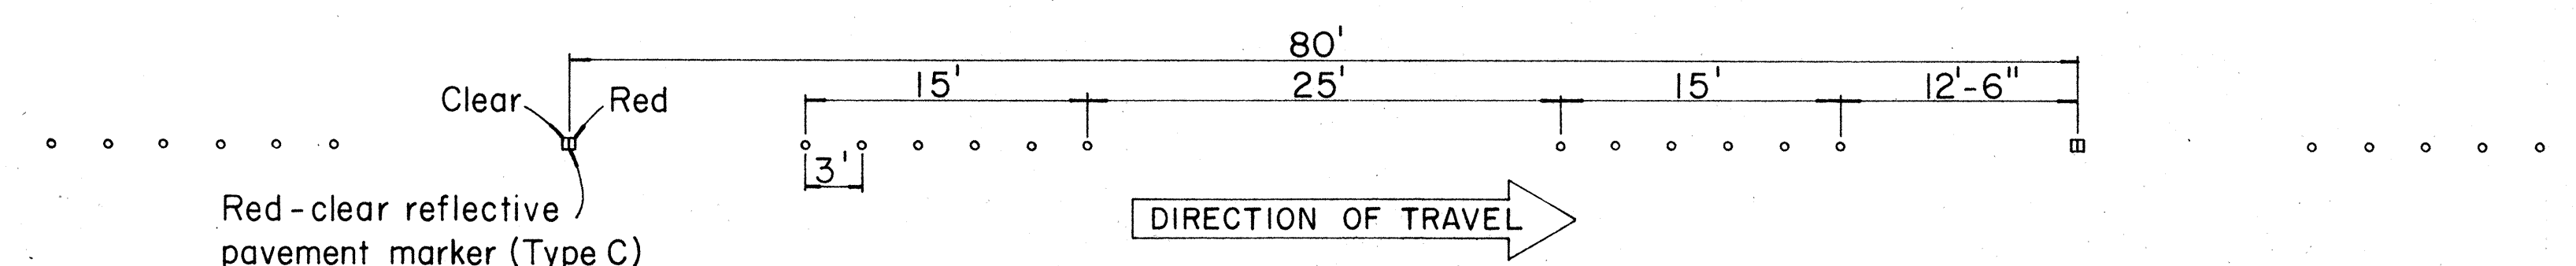


TYPE C
Red - clear reflective surface

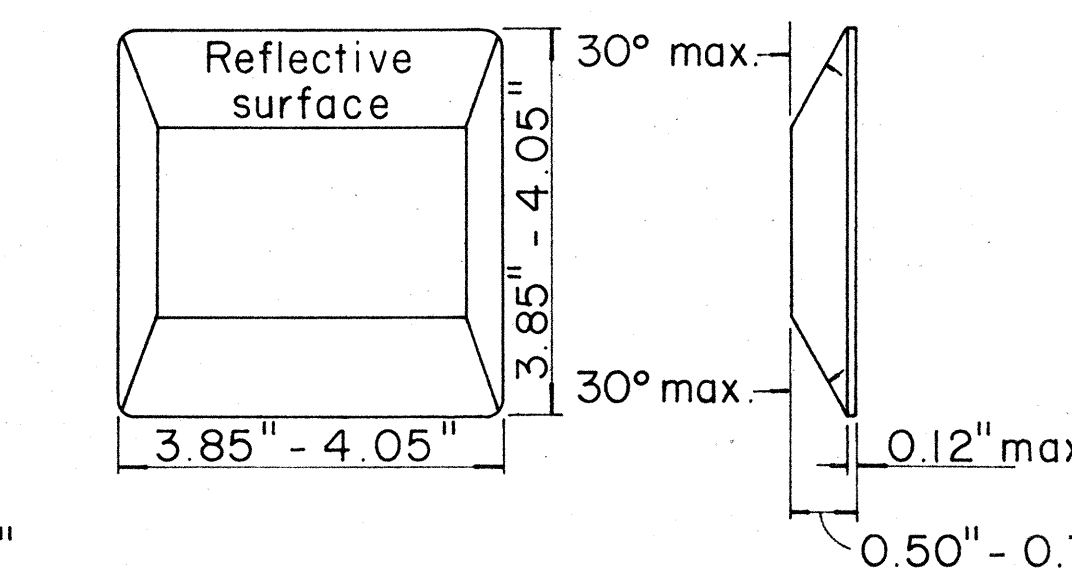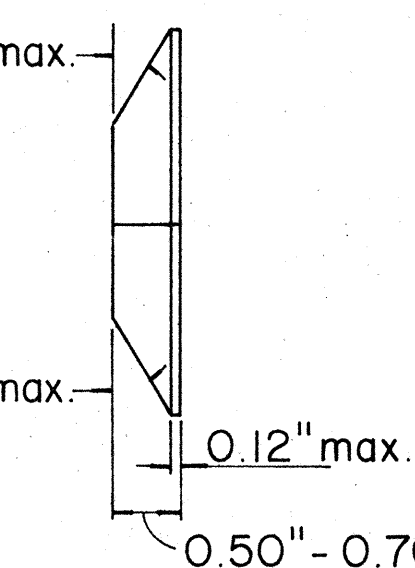


TYPE D
2-way yellow reflective surface

3 CHANNELIZING LINES

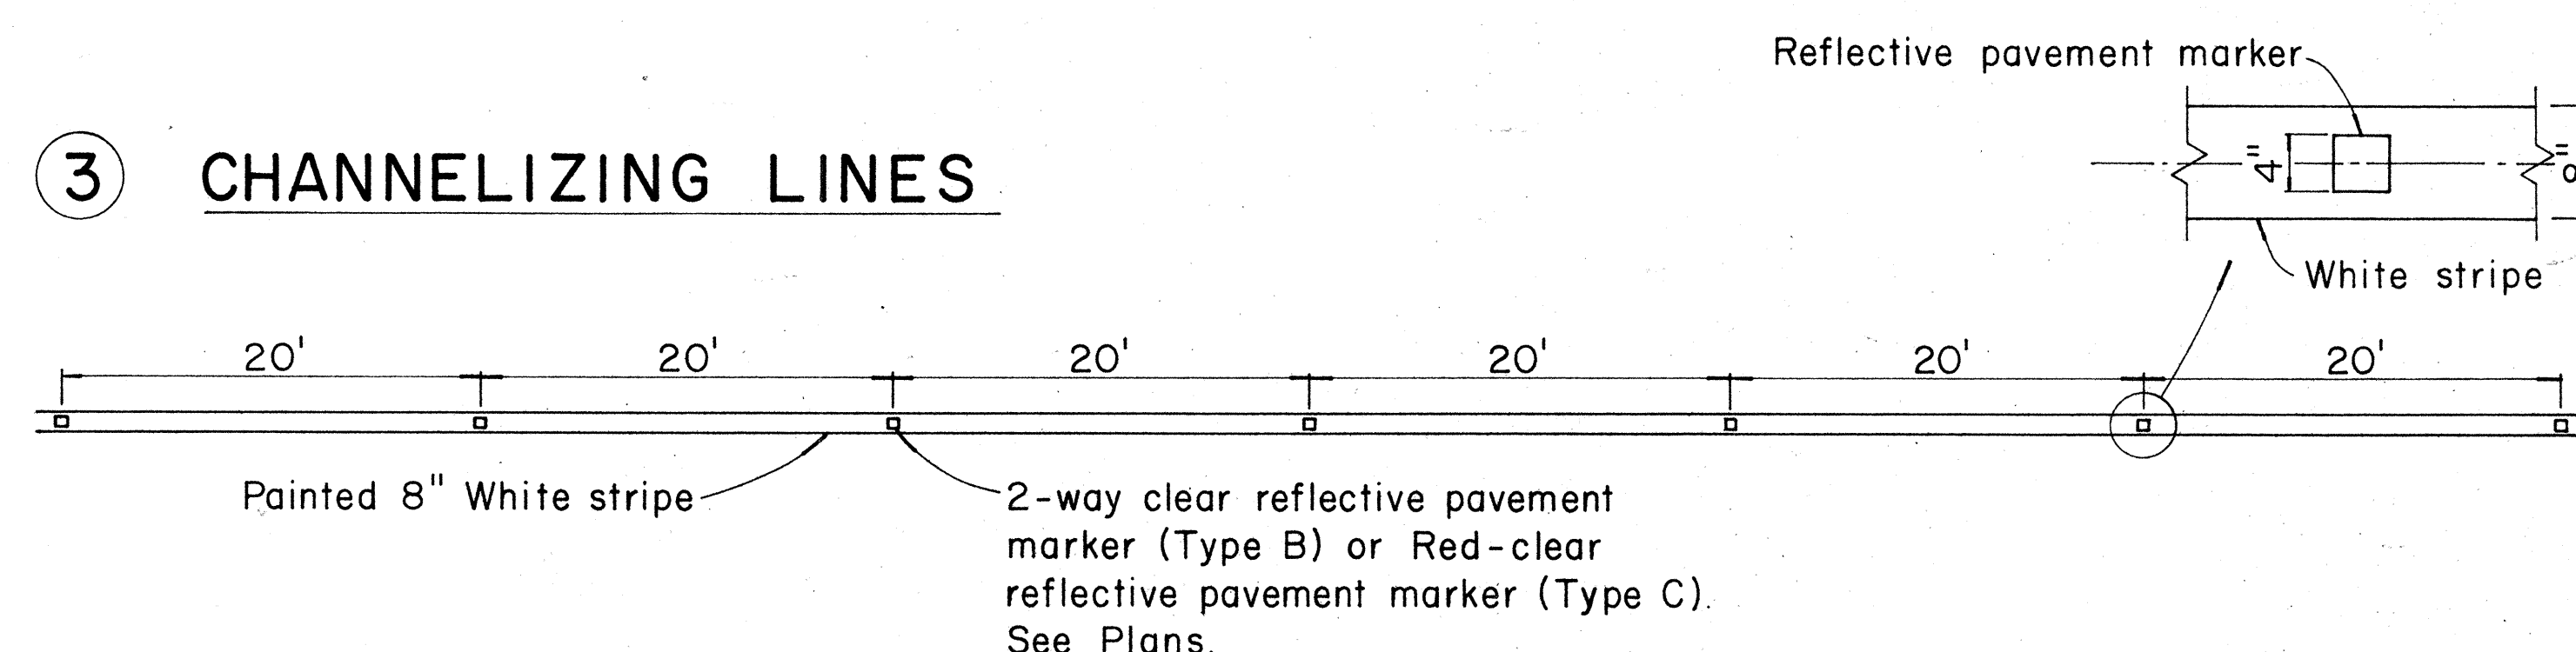


TYPE E
Yellow - clear reflective surface

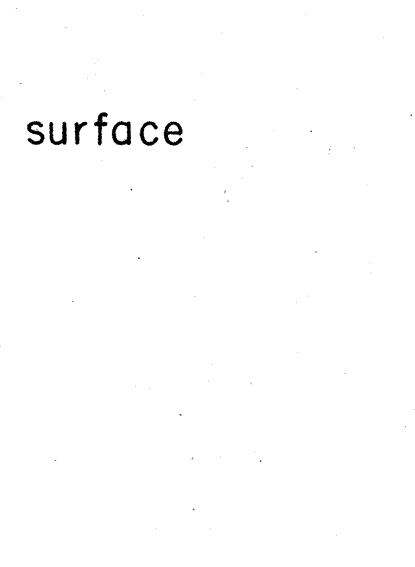


TYPE H
One - way yellow reflective surface


4 YELLOW DOUBLE CENTER LINES

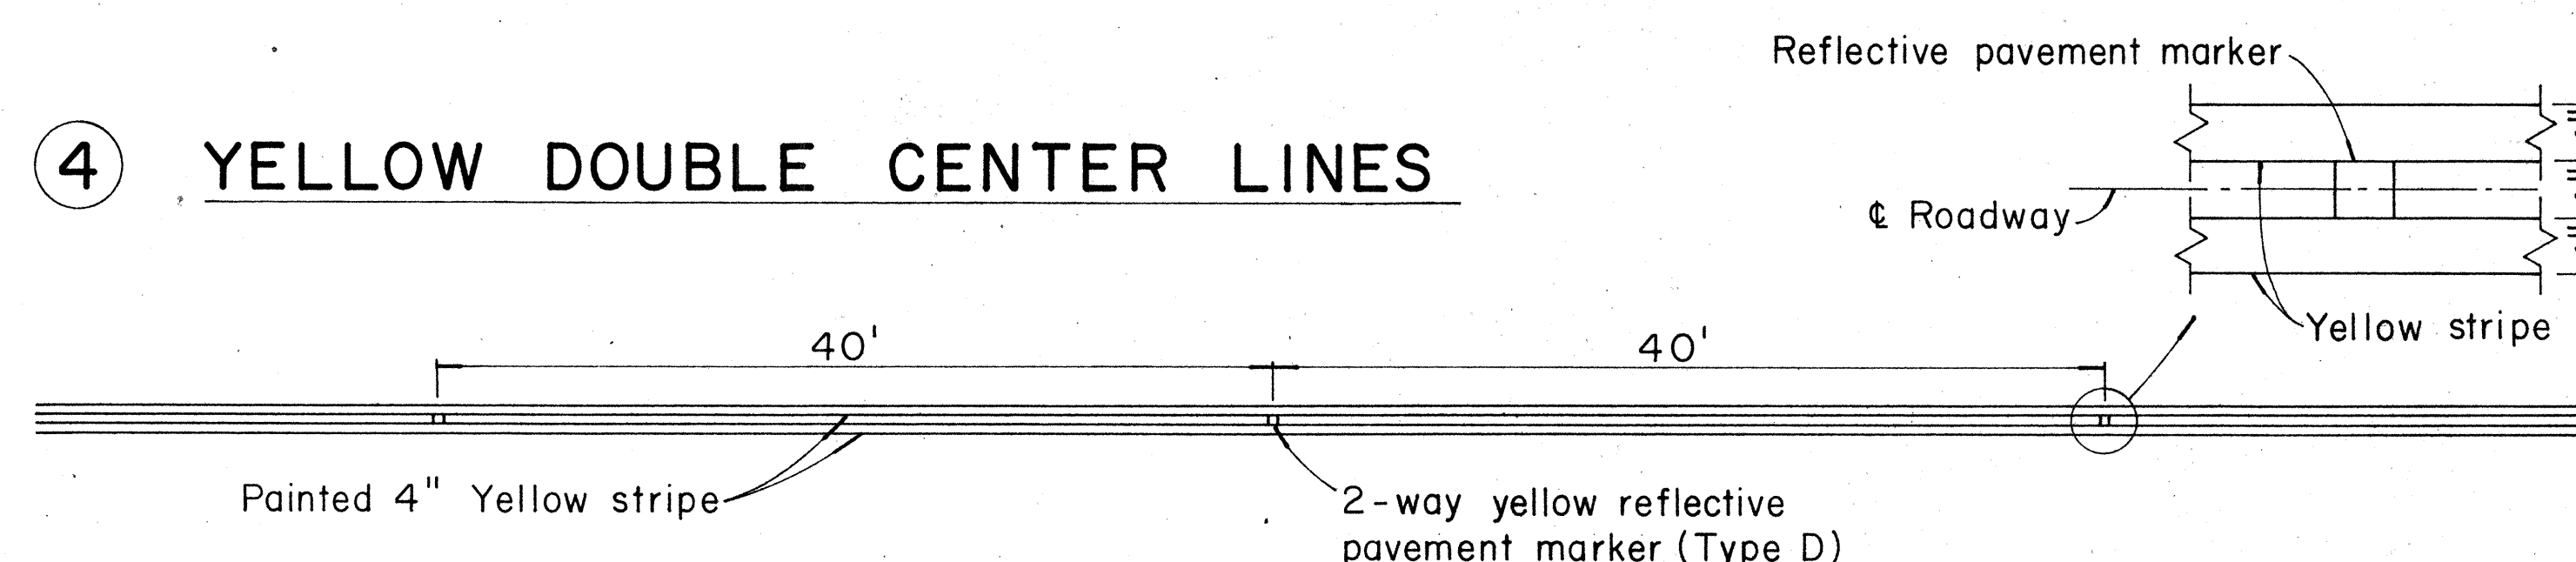

TYPE G
One - way clear reflective surface

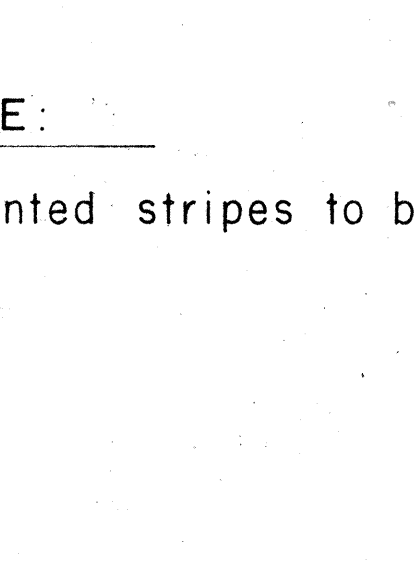

5 NO PASSING - PASSING ZONES ON TWO-LANE ROADS

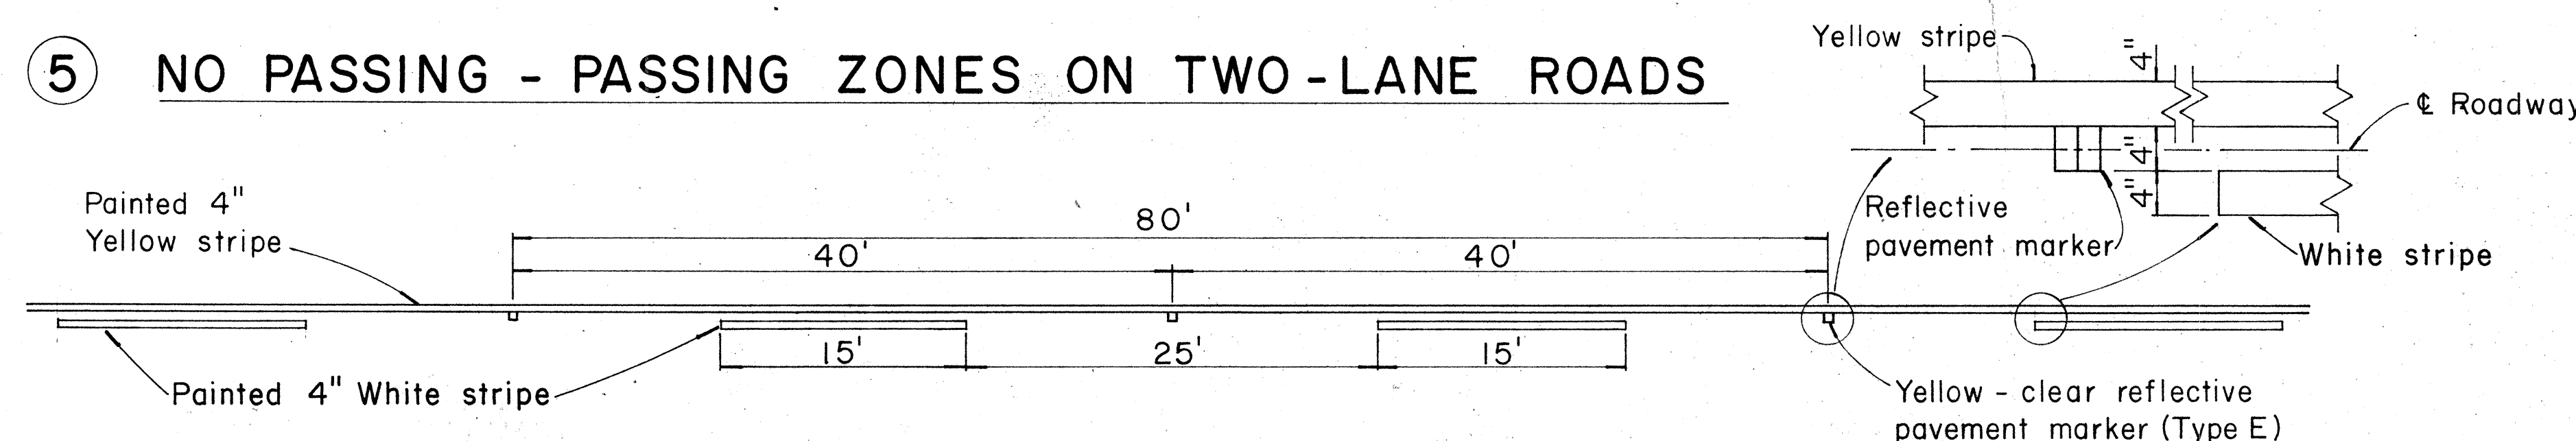

NOTE:
Painted stripes to be done by State forces

REVISED: Aug. 26, 1968

STATE OF HAWAII
DEPARTMENT OF TRANSPORTATION
HIGHWAYS DIVISION

STANDARD DETAILS
RAISED PAVEMENT MARKERS

Not to Scale
Sept., 1967

SHEET No. 2 OF 2 SHEETS

ORIGINAL PLAN	DATE
DESIGNED BY	
NOTED BY	
CHECKED BY	