


| FED. ROAD DIST. NO. | STATE | FED. AID PROJ. NO. | FISCAL YEAR | SHEET NO. | TOTAL SHEETS |
|---------------------|-------|--------------------|-------------|-----------|--------------|
| HAWAII              | HAW.  | 38A-01-86M         | 1986        | 6         | 16           |

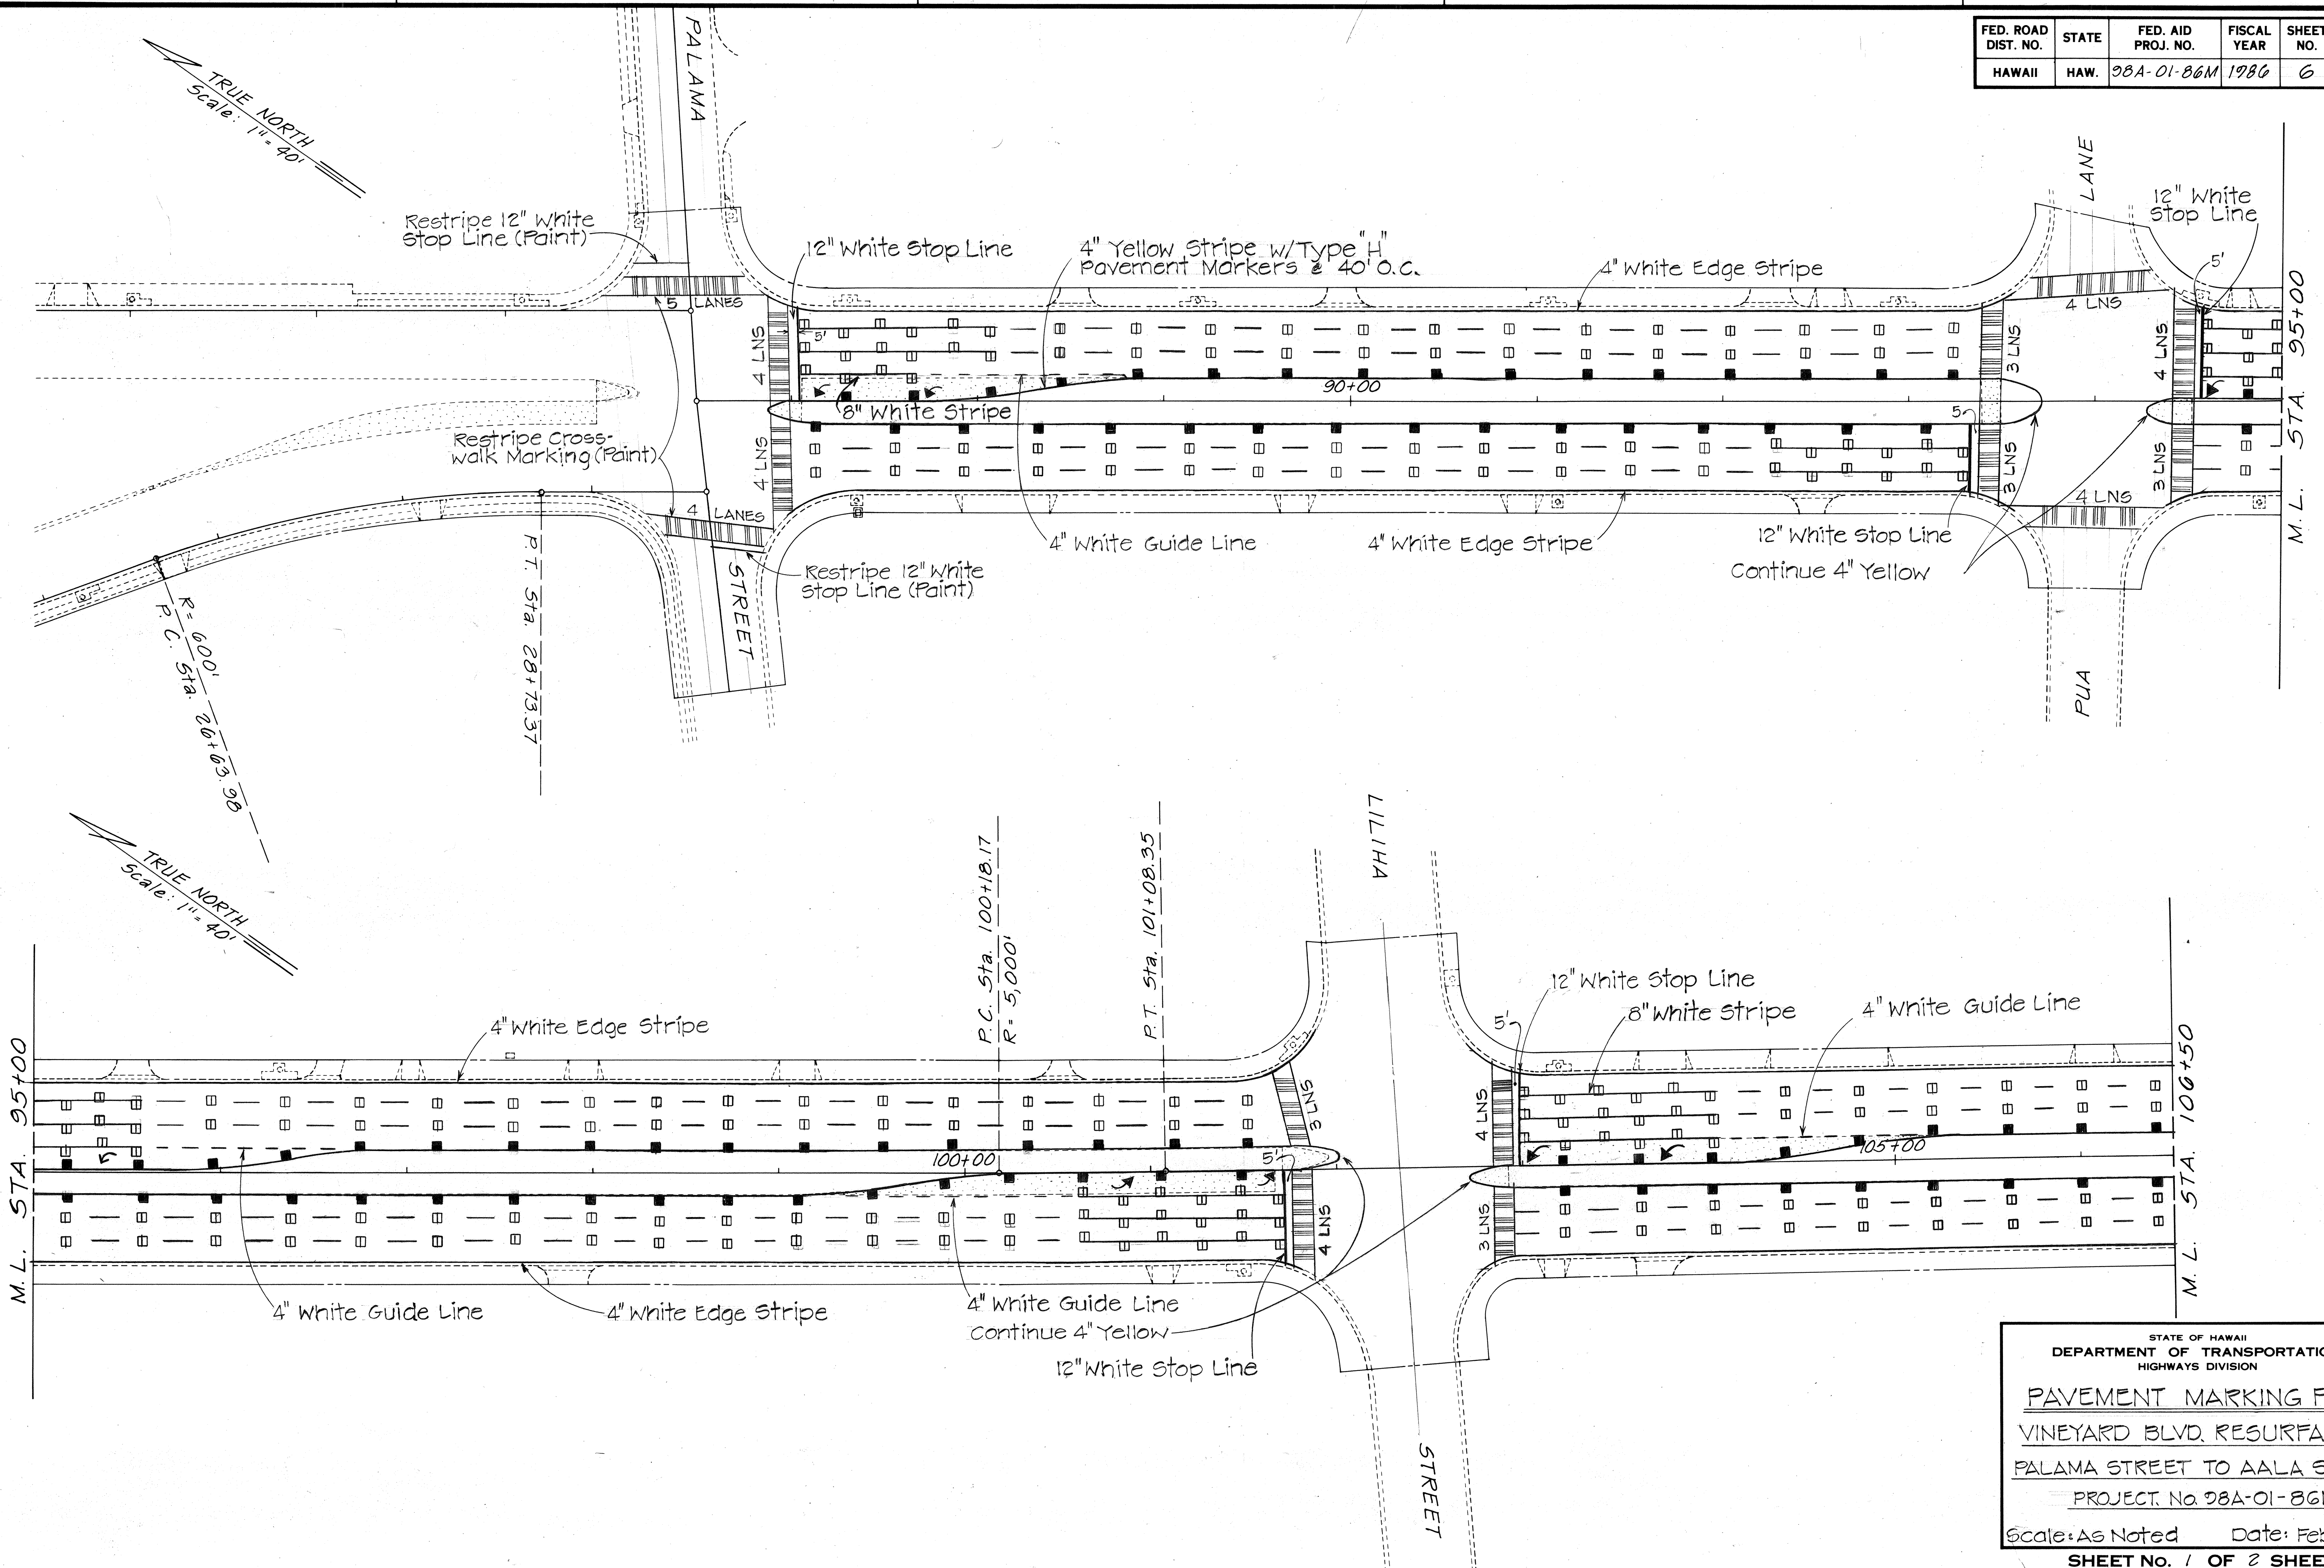




|               |      |
|---------------|------|
| ORIGINAL PLAN | DATE |
| DRAWN BY      |      |
| DESIGNED BY   |      |
| QUANTITIES BY |      |
| CHECKED BY    |      |
| NO.           |      |

STATE OF HAWAII  
DEPARTMENT OF TRANSPORTATION  
HIGHWAYS DIVISION

**PAVEMENT MARKING PLAN**  
VINEYARD BLVD. RESURFACING  
PALAMA STREET TO AALA STREET  
PROJECT No 38A-01-86M

Scale: As Noted Date: Feb. 1986  
SHEET No. 1 OF 2 SHEETS

| FED. ROAD DIST. NO. | STATE | FED. AID PROJ. NO. | FISCAL YEAR | SHEET NO. | TOTAL SHEETS |
|---------------------|-------|--------------------|-------------|-----------|--------------|
| HAWAII              | HAW.  | 38A-01-86M         | 1986        | 7         | 16           |

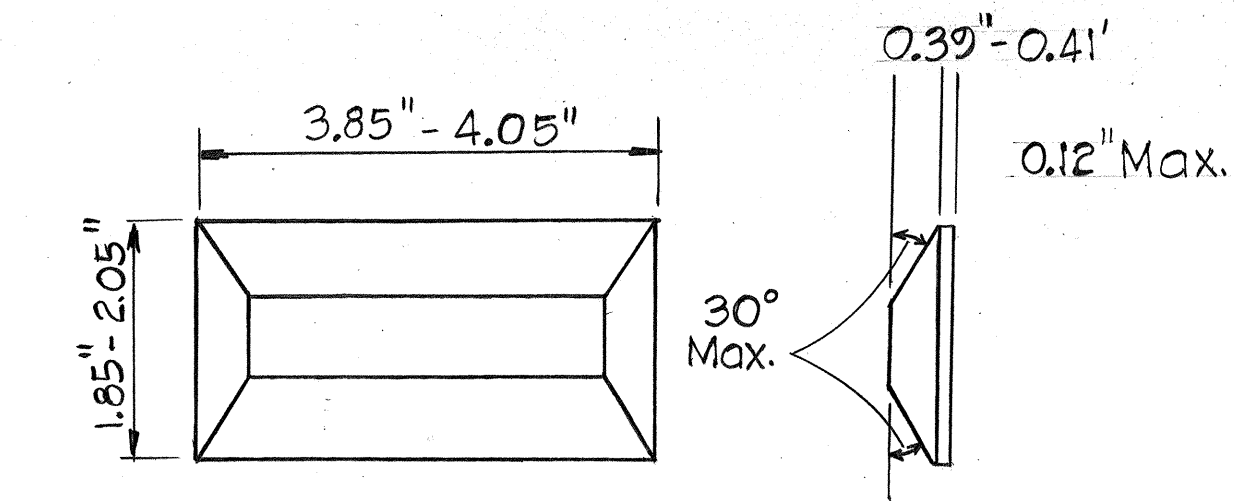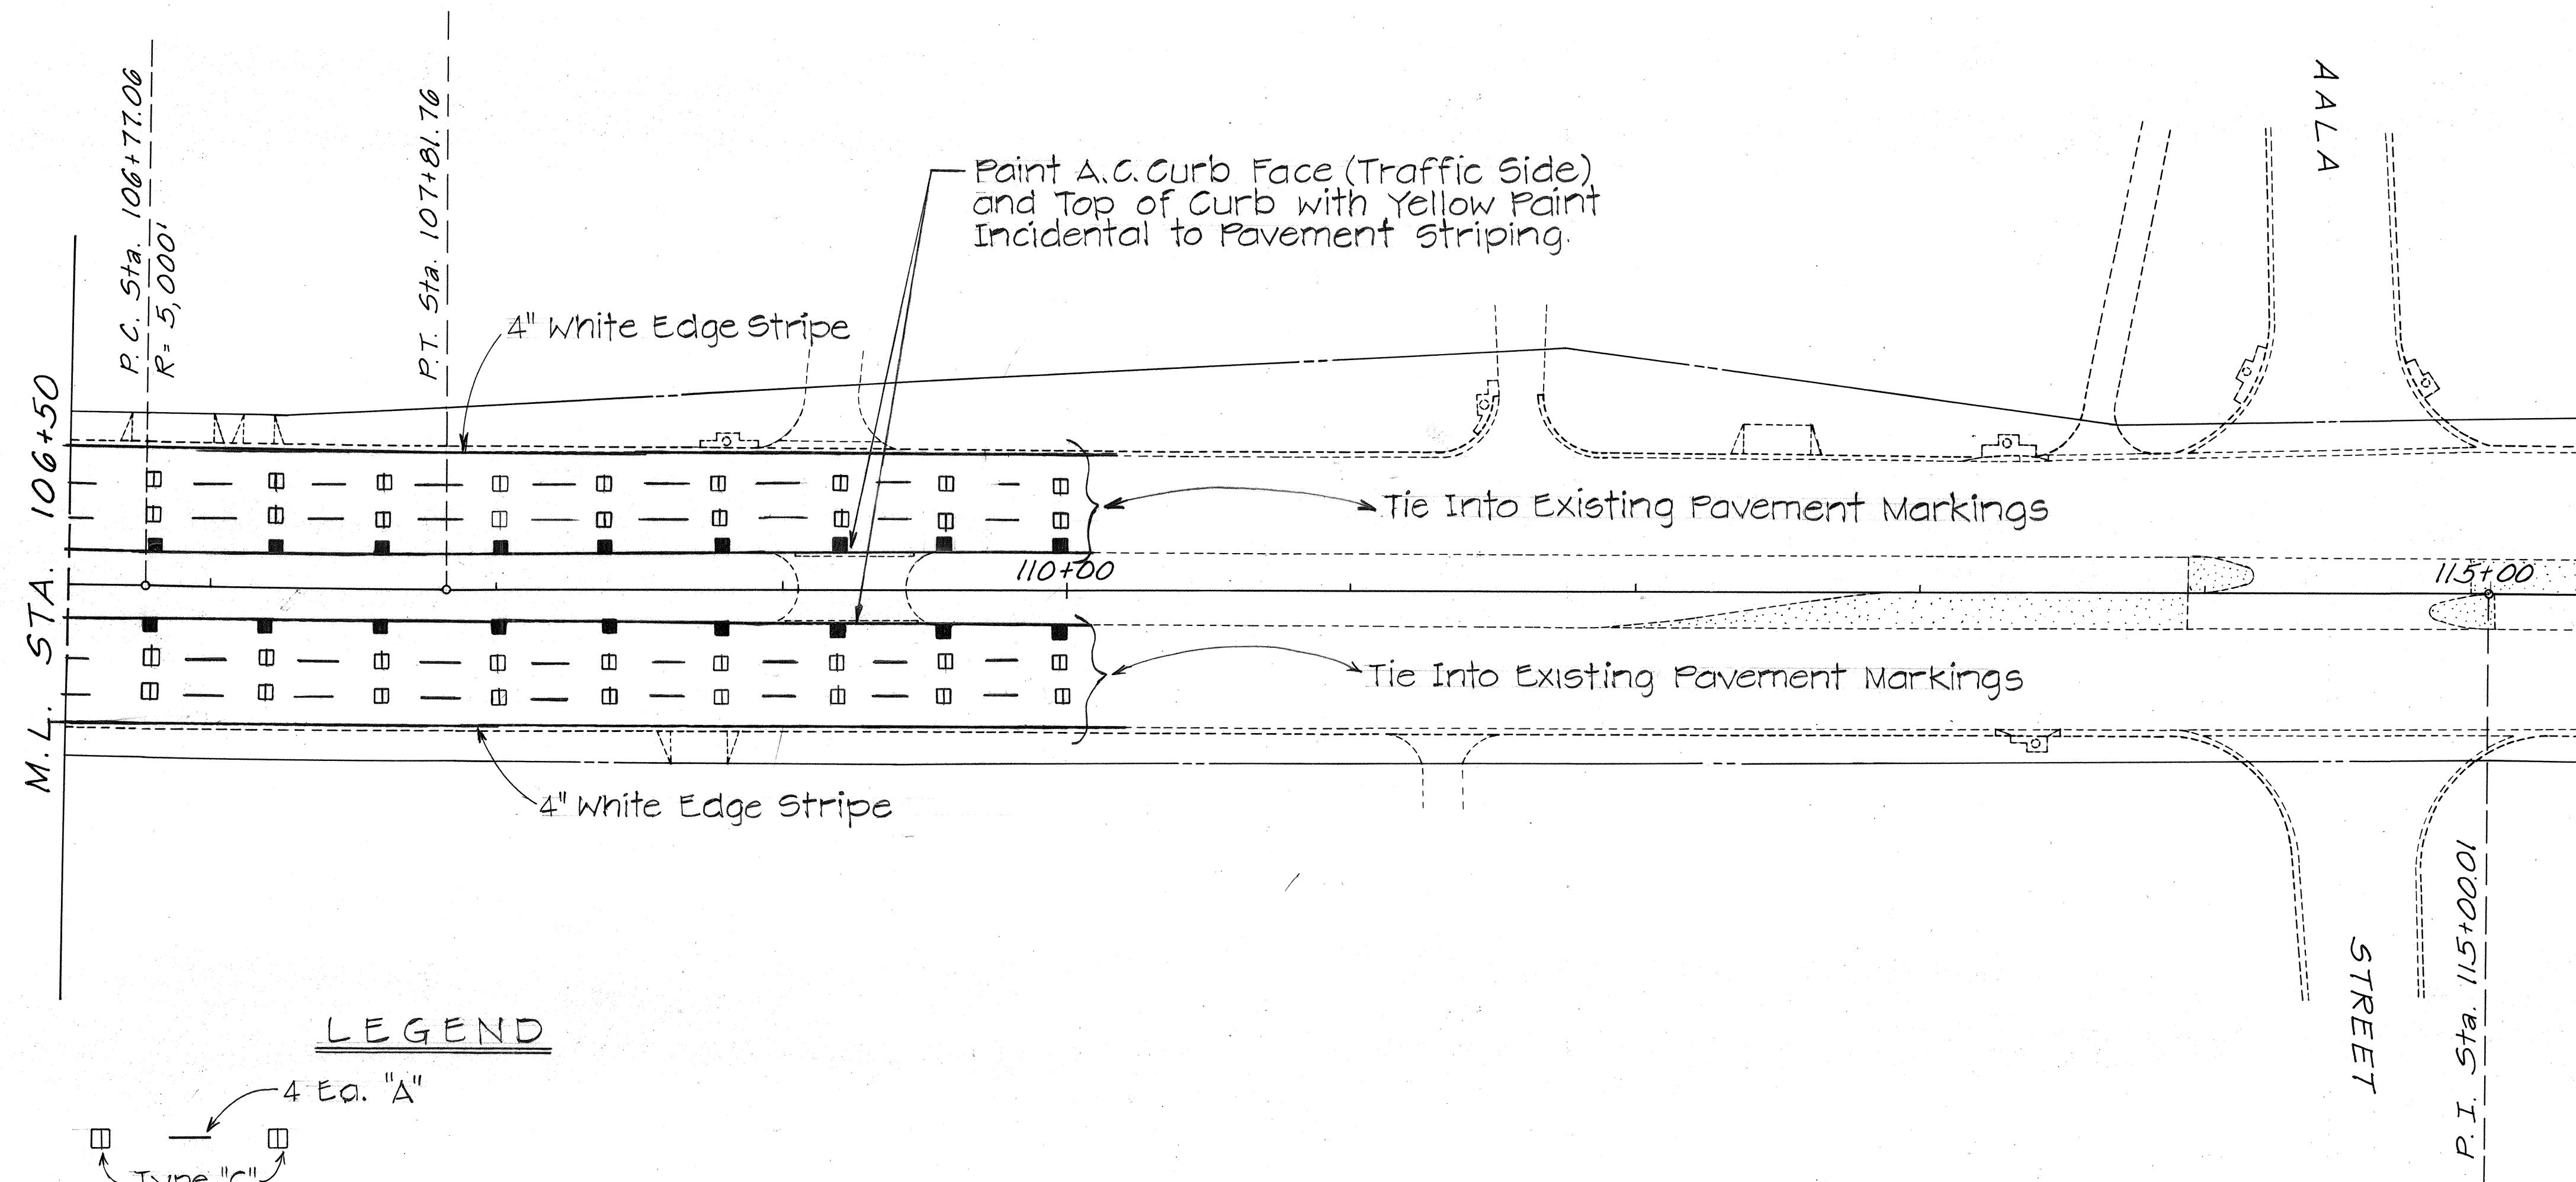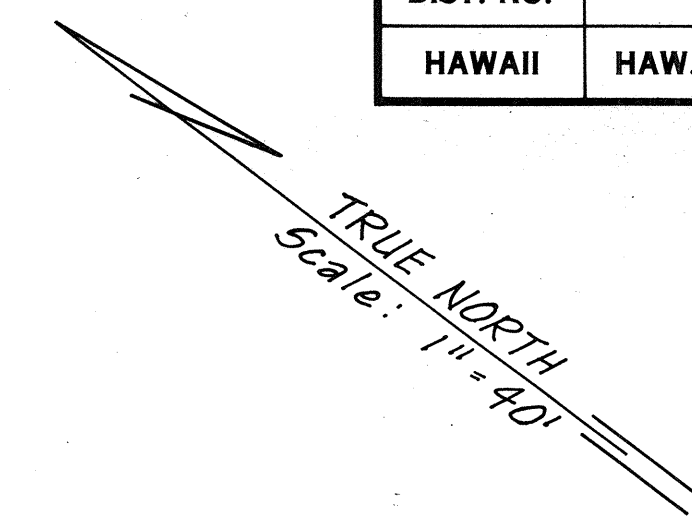

TYPE CL TYPE HL MARKERS  
RED-CLEAR REFLECTIVE MARKER (CL)  
ONE-WAY YELLOW REFLECTIVE MARKER (HL)

### LEGEND

- 4 Eq. "A"
- Type "C"
- 4" Yellow Stripe (Tape or Thermoplastic)  
w/Type "H" Raised Pavement Markers  
@ 40' O.C. Placed on Traffic Side of Stripe
- 4" White Edge Stripe (Tape or Thermoplastic)
- 4" Guide Line (Tape or Thermoplastic)
- 3" White Stripe (Tape or Thermoplastic)  
w/Type "C" Raised Pavement Markers  
@ 20' O.C.
- White Pavement Arrow (Paint)
- As shown on plans
- No. of Lane (1 LN For This Example)  
(Tape or Thermoplastic unless otherwise noted)
- 12" White Stop Line

### PAVEMENT MARKING NOTES

1. Location of all new Pavement Markers shall be staked out in the field by the Contractor for approval by the Engineer prior to installation.
2. Existing pavement markings not incorporated in the final traffic pattern shall be removed as directed by Engineer. Costs shall be incidental to the various contract items.
3. Raised pavement markers shall not be placed within crosswalks.
4. For additional pavement marking details, see plan sheet nos. 13, 14 & 15.

|                   |      |
|-------------------|------|
| SURVEY PLOTTED BY | DATE |
| DRAWN BY          |      |
| DESIGNED BY       |      |
| QUANTITIES BY     |      |
| CHECKED BY        |      |
| ORIGINAL PLAN     |      |
| NOTE BOOK         |      |
| No.               |      |

|                                                                      |
|----------------------------------------------------------------------|
| STATE OF HAWAII<br>DEPARTMENT OF TRANSPORTATION<br>HIGHWAYS DIVISION |
| <b>PAVEMENT MARKING PLAN</b>                                         |
| VINEYARD BLVD. RESURFACING                                           |
| PALAMA STREET TO AALA STREET                                         |
| PROJECT No. 38A-01-86M                                               |
| Scale: As Noted Date: Feb. 1986                                      |
| <b>SHEET NO. 2 OF 2 SHEETS</b>                                       |