



FED. ROAD DIST. NO.	STATE	PROJ. NO.	FISCAL YEAR	SHEET NO.	TOTAL SHEETS
HAWAII	HAW.	98A-01-89	1991	11	28

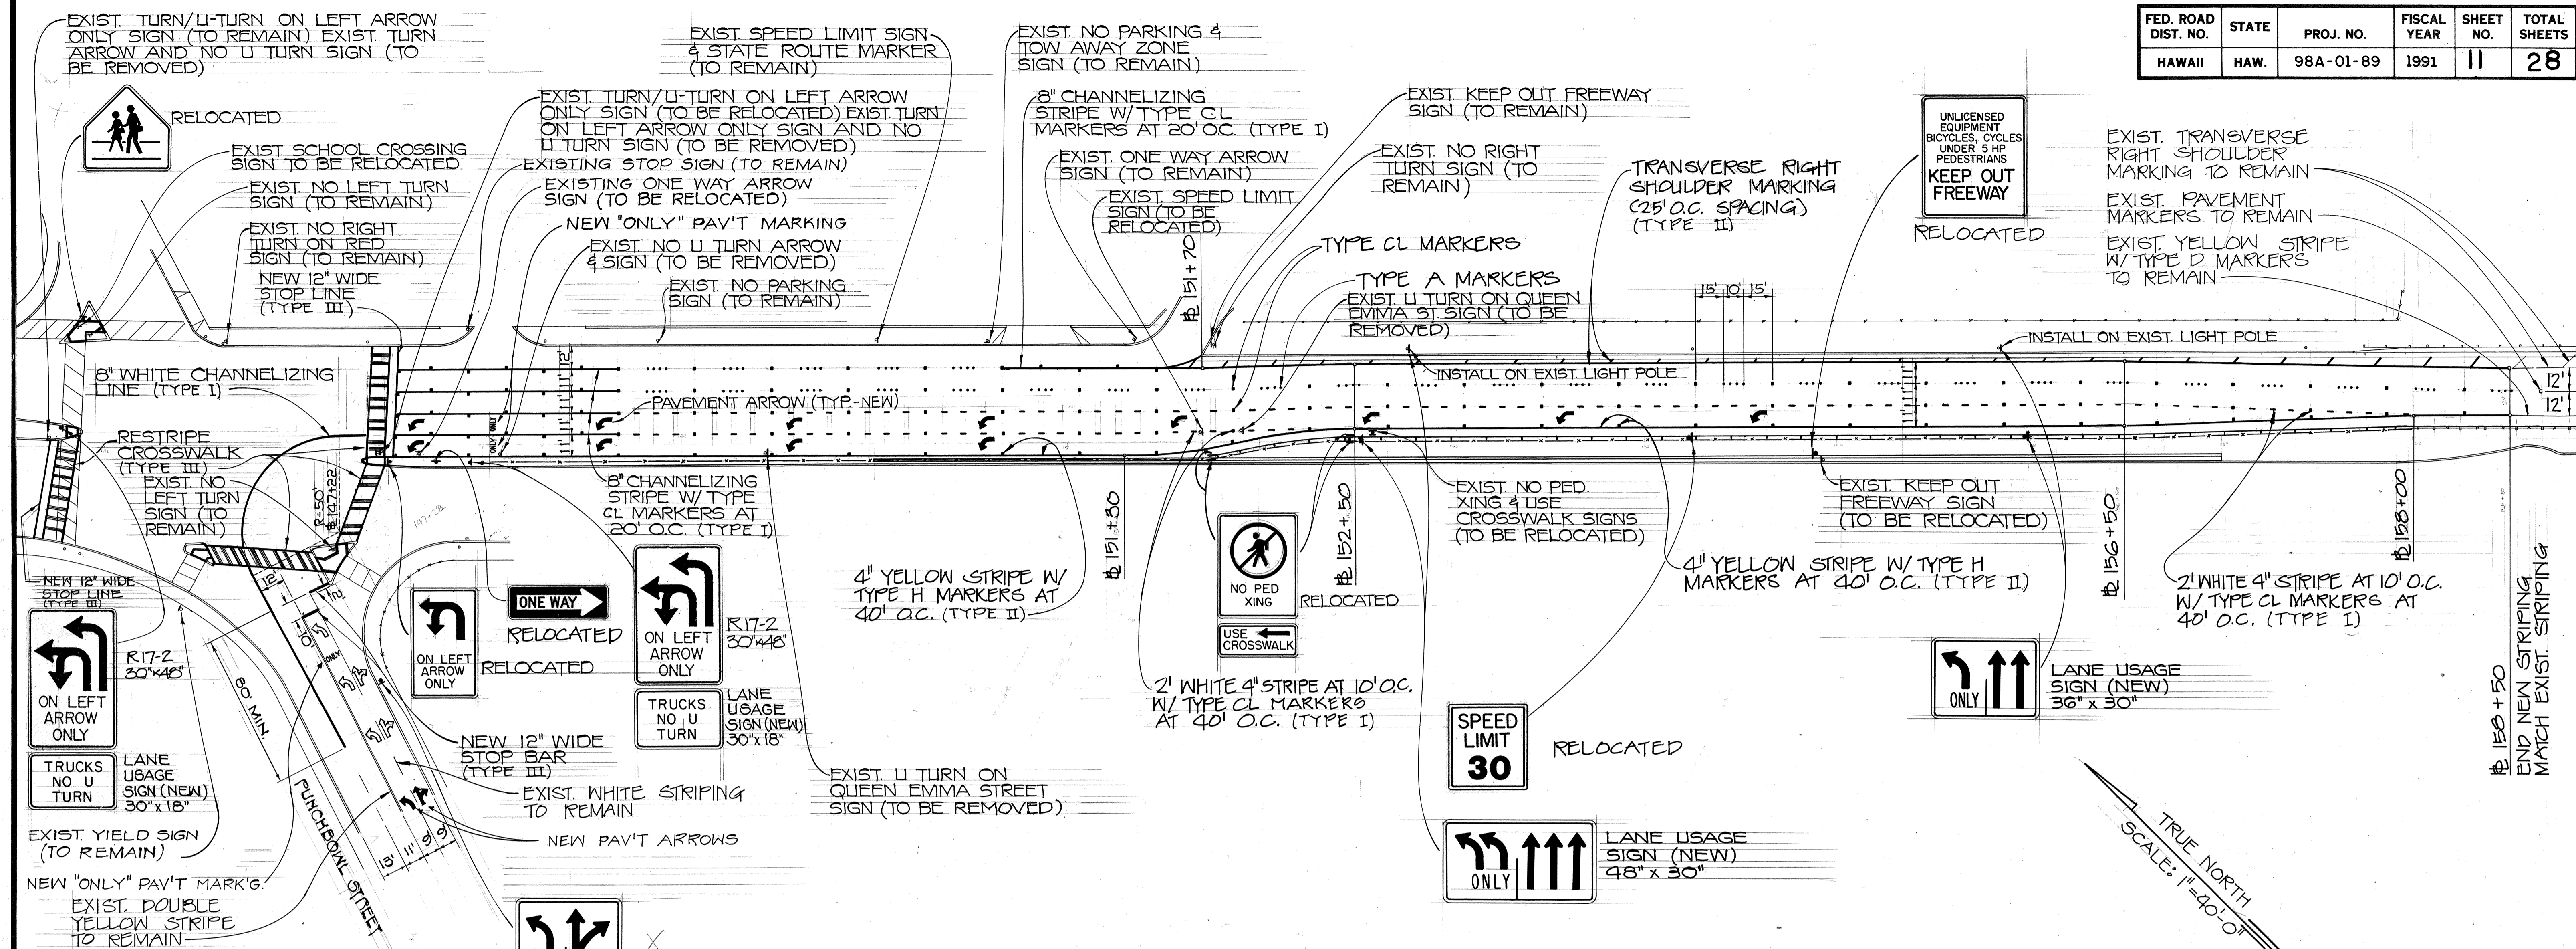


STRIPING AND SIGNING PLAN

- STRIPING NOTES:**
- (TYPE I) SHALL BE TAPE, TYPE I OR THERMOPLASTIC EXTRUSION.
 - (TYPE II) SHALL BE TAPE, TYPE II OR THERMOPLASTIC EXTRUSION.
 - (TYPE III) SHALL BE TAPE, TYPE III OR THERMOPLASTIC EXTRUSION.

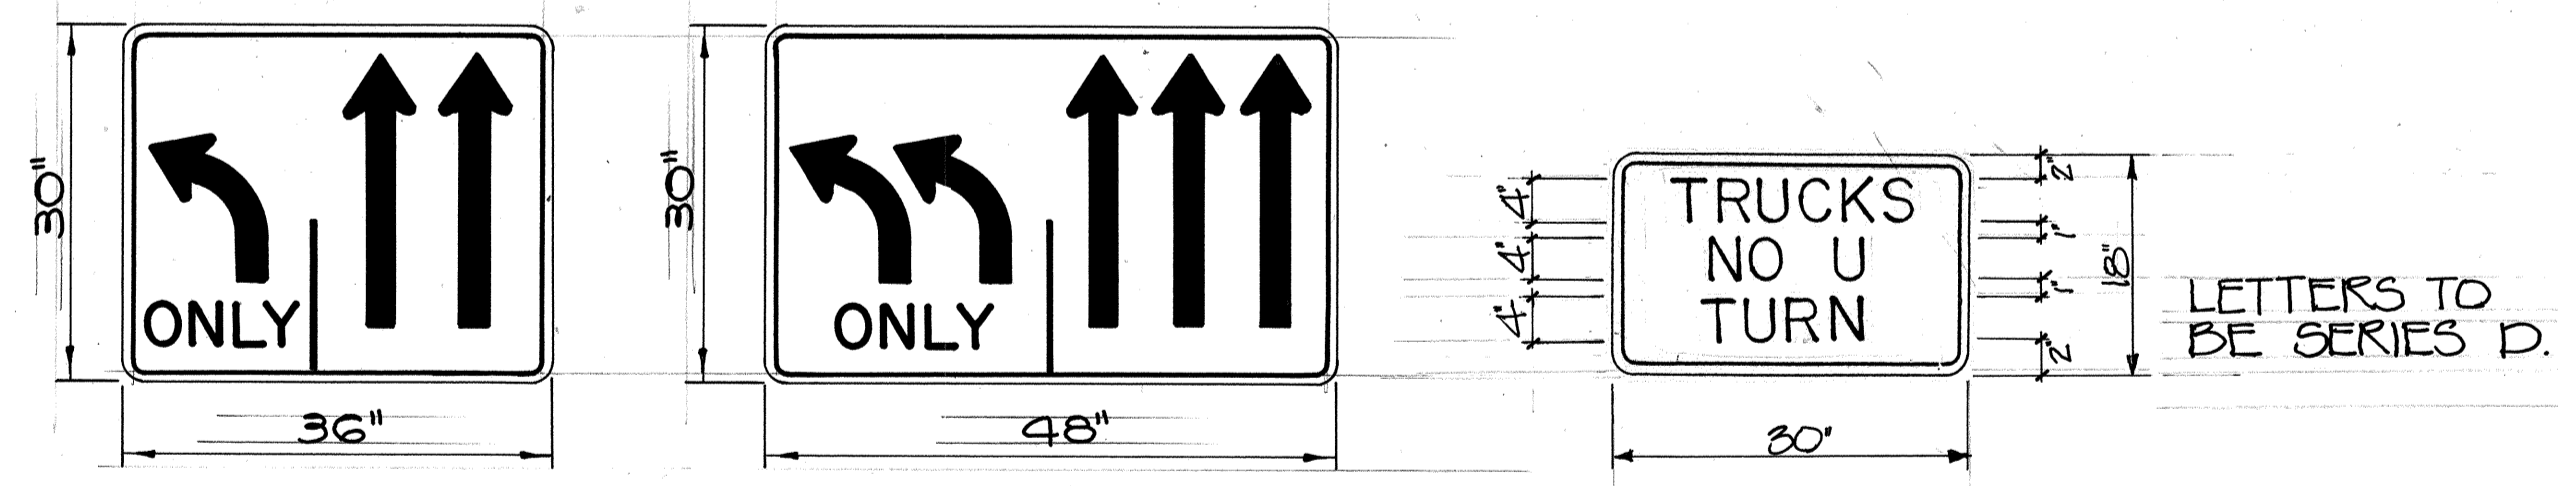

LANE USAGE SIGNS

DATE	_____
DESIGNED BY	_____
CHECKED BY	_____
DATE	_____
DESIGNED BY	_____
CHECKED BY	_____

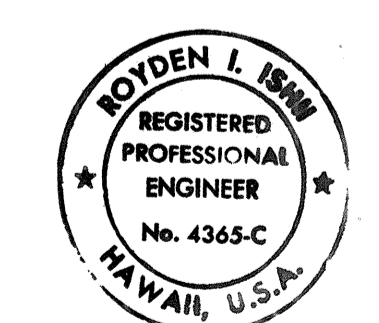

THIS WORK WAS PREPARED BY ME OR UNDER MY SUPERVISION

STATE OF HAWAII
DEPARTMENT OF TRANSPORTATION
HIGHWAYS DIVISION



STRIPING AND SIGNING PLAN

VINEYARD - PUNCHBOWL
TRAFFIC IMPROVEMENT PROJECT
PROJECT NO. 98A-01-89

SCALE: 1" = 40' DATE: APRIL 1990


SHEET No. 1 OF 2 SHEETS

FED. ROAD DIST. NO.	STATE	PROJ. NO.	FISCAL YEAR	SHEET NO.	TOTAL SHEETS
HAWAII	HAW.	98A-01-89	1991	12	28

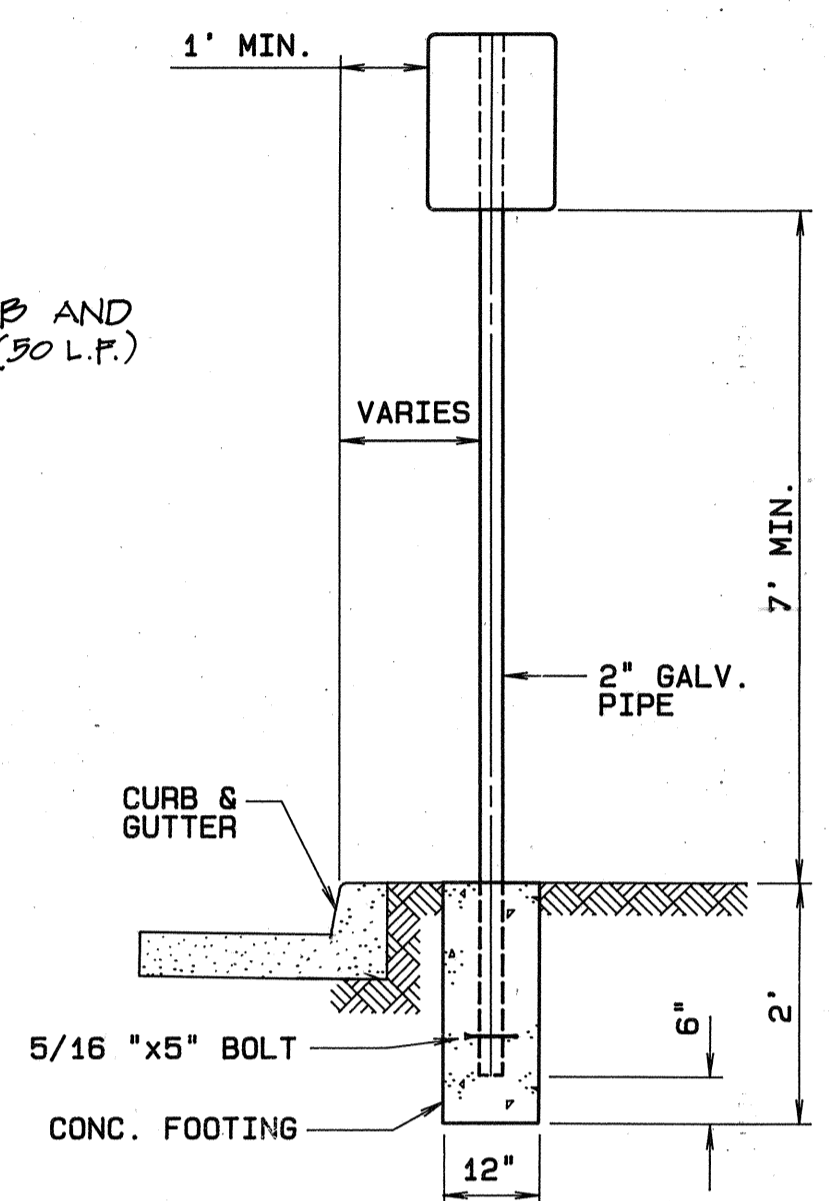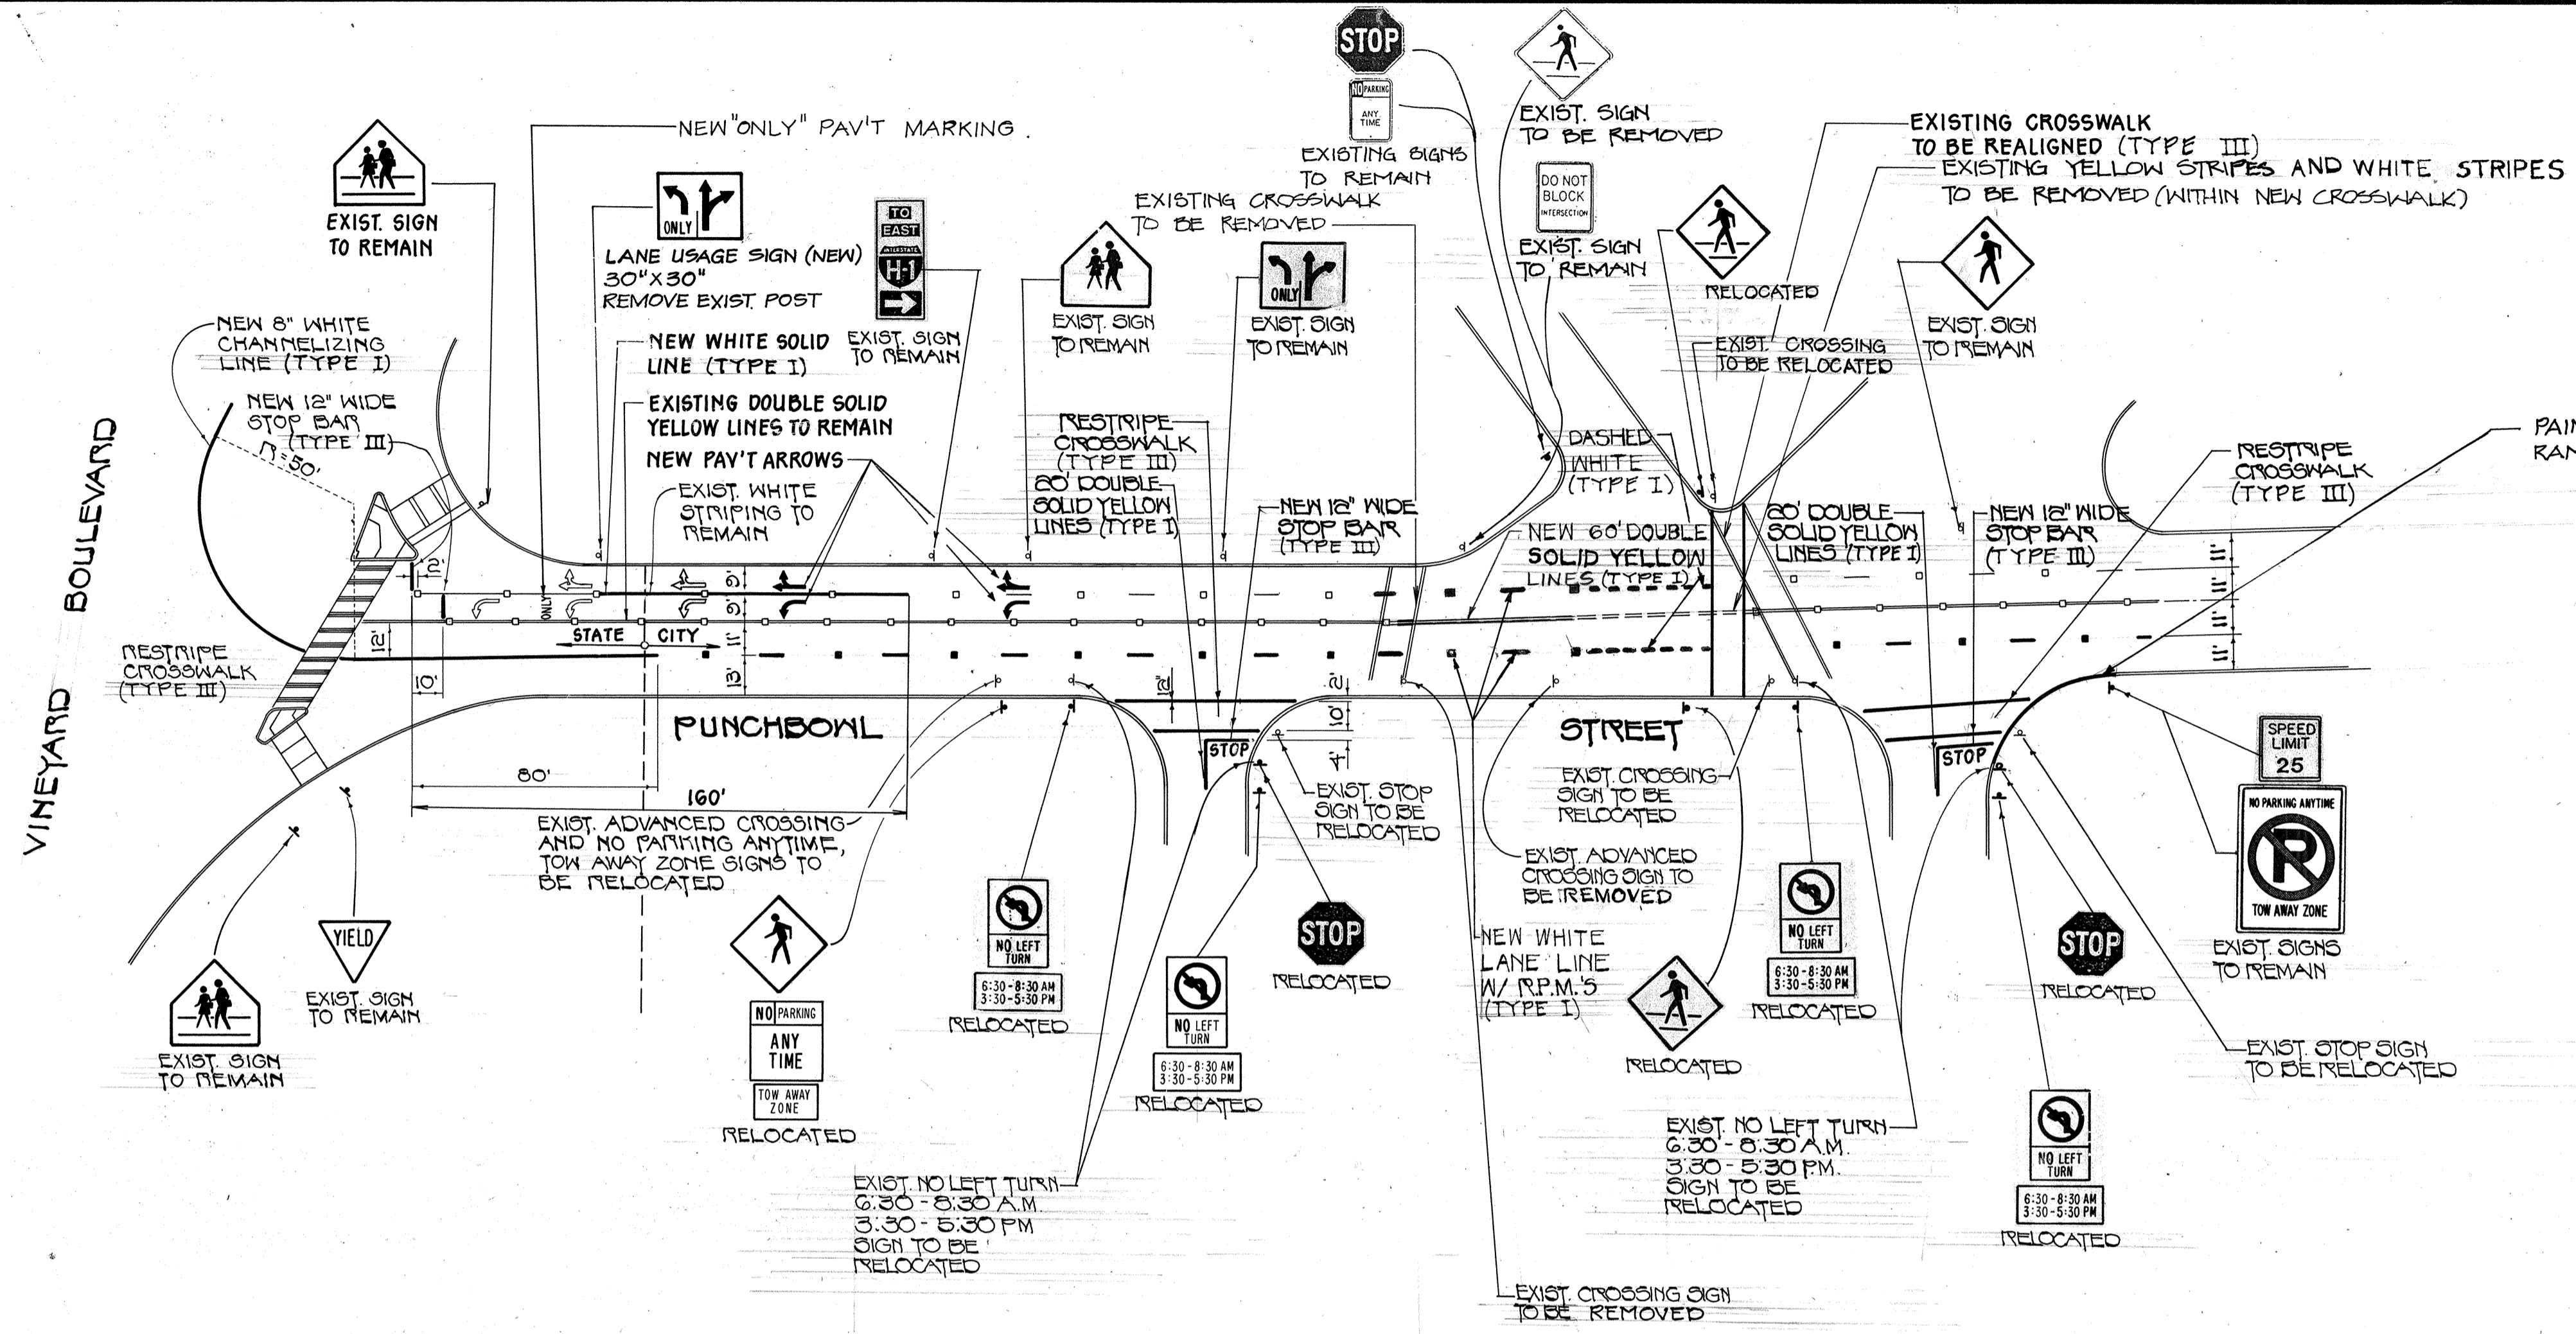

**TYPICAL SIGN POST DETAIL
WITHIN CITY & COUNTY R/W ONLY**

SCALE: 1/2"=1'-0"

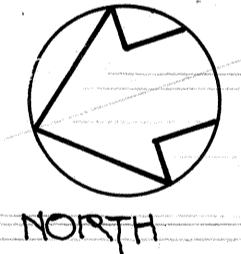


STRIPING AND SIGNING PLAN

SCALE: 1"=40'

NOTES:

- (TYPE I) SHALL BE TAPE, TYPE I OR THERMOPLASTIC EXTRUSION.
- (TYPE II) SHALL BE TAPE, TYPE II OR THERMOPLASTIC EXTRUSION.
- (TYPE III) SHALL BE TAPE, TYPE III OR THERMOPLASTIC EXTRUSION.
- PAINTING OF 50 LINEAR FEET OF EXISTING CURB & RAMP FACE AT DRIVEWAY ENTRANCE SHALL BE CONSIDERED INCIDENTAL TO THE VARIOUS ITEMS OF WORK.

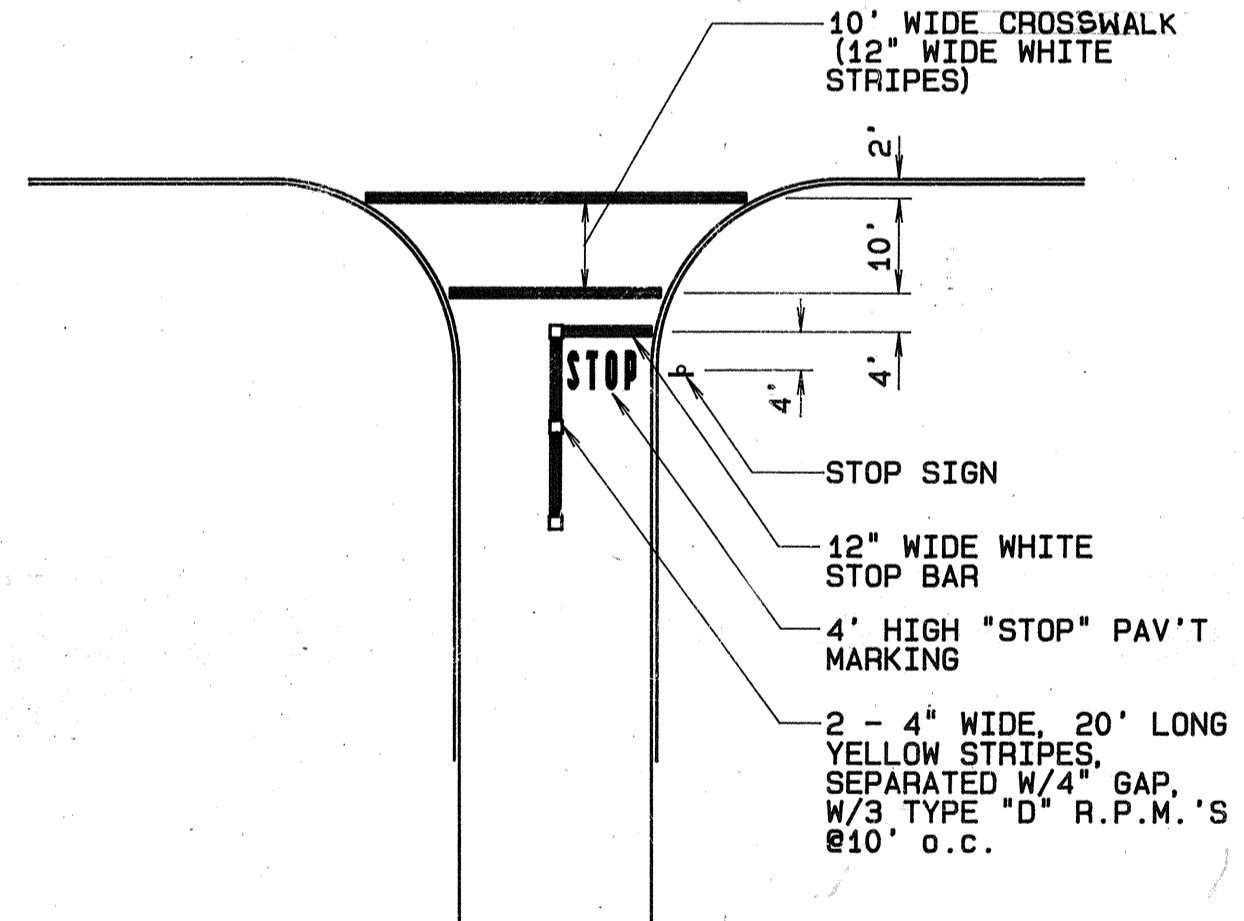

**TYPICAL STRIPING/SIGNING DETAIL
AT INTERSECTIONS WITHIN
CITY & COUNTY R/W ONLY**


SCALE: 1"=20'

DATE
SURVEY PLOTTED BY
DRAWN BY
DESIGNED BY
CHECKED BY
ORIGINAL PLAN
NOTE BOOK
No.

APPROVED:

for Peter D.P. Ho
Director, Department of Transportation Services

1-22-90
Date

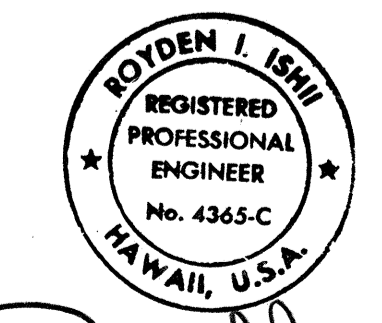

Royden I. Ishii
THIS WORK WAS PREPARED BY ME OR UNDER MY SUPERVISION

STATE OF HAWAII
DEPARTMENT OF TRANSPORTATION
HIGHWAYS DIVISION

**SIGNING AND STRIPING
PLAN**

VINEYARD - PUNCHBOWL
TRAFFIC IMPROVEMENT PROJECT
PROJECT NO. 98A-01-89

SCALE AS SHOWN DATE: APRIL 1990

SHEET NO. 2 OF 2 SHEETS