

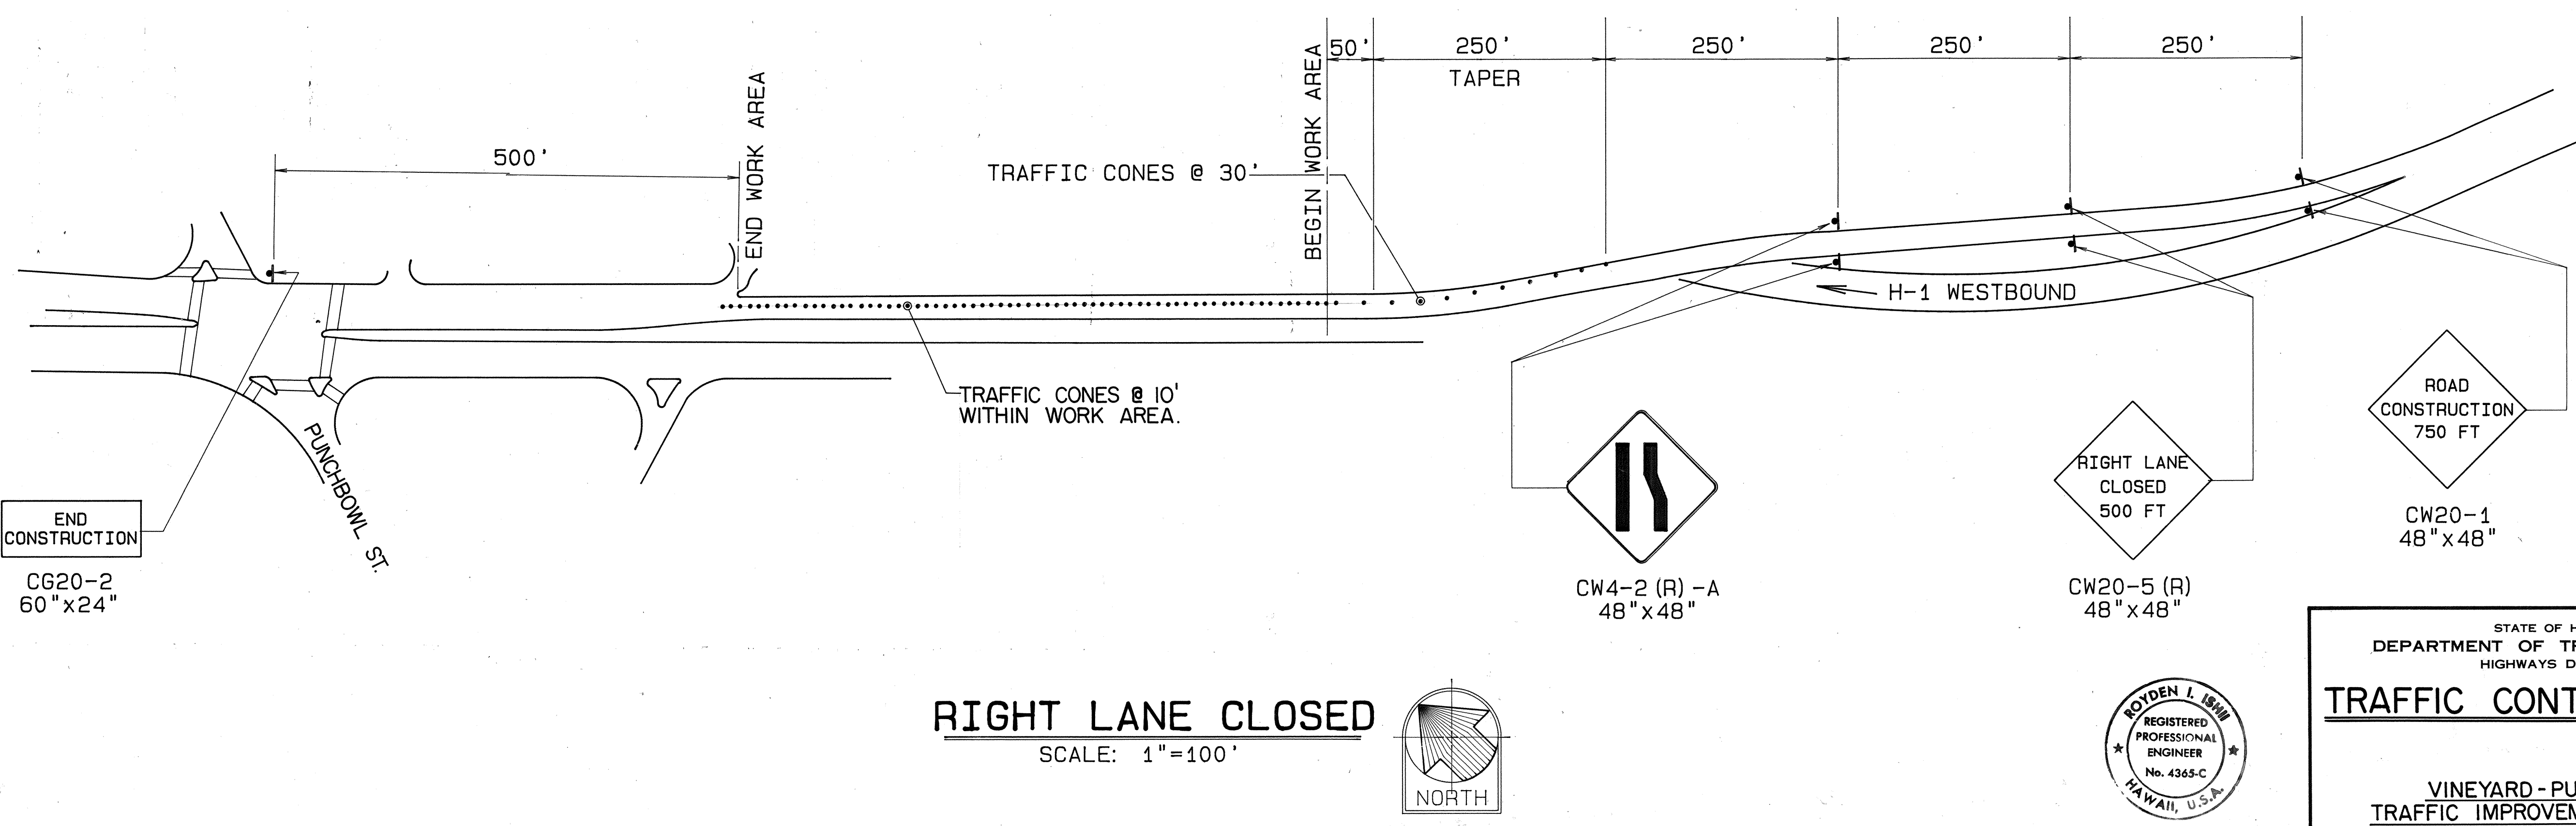


FED. ROAD DIST. NO.	STATE	PROJ. NO.	FISCAL YEAR	SHEET NO.	TOTAL SHEETS
HAWAII	HAW.	98A-01-89	1991	13	28

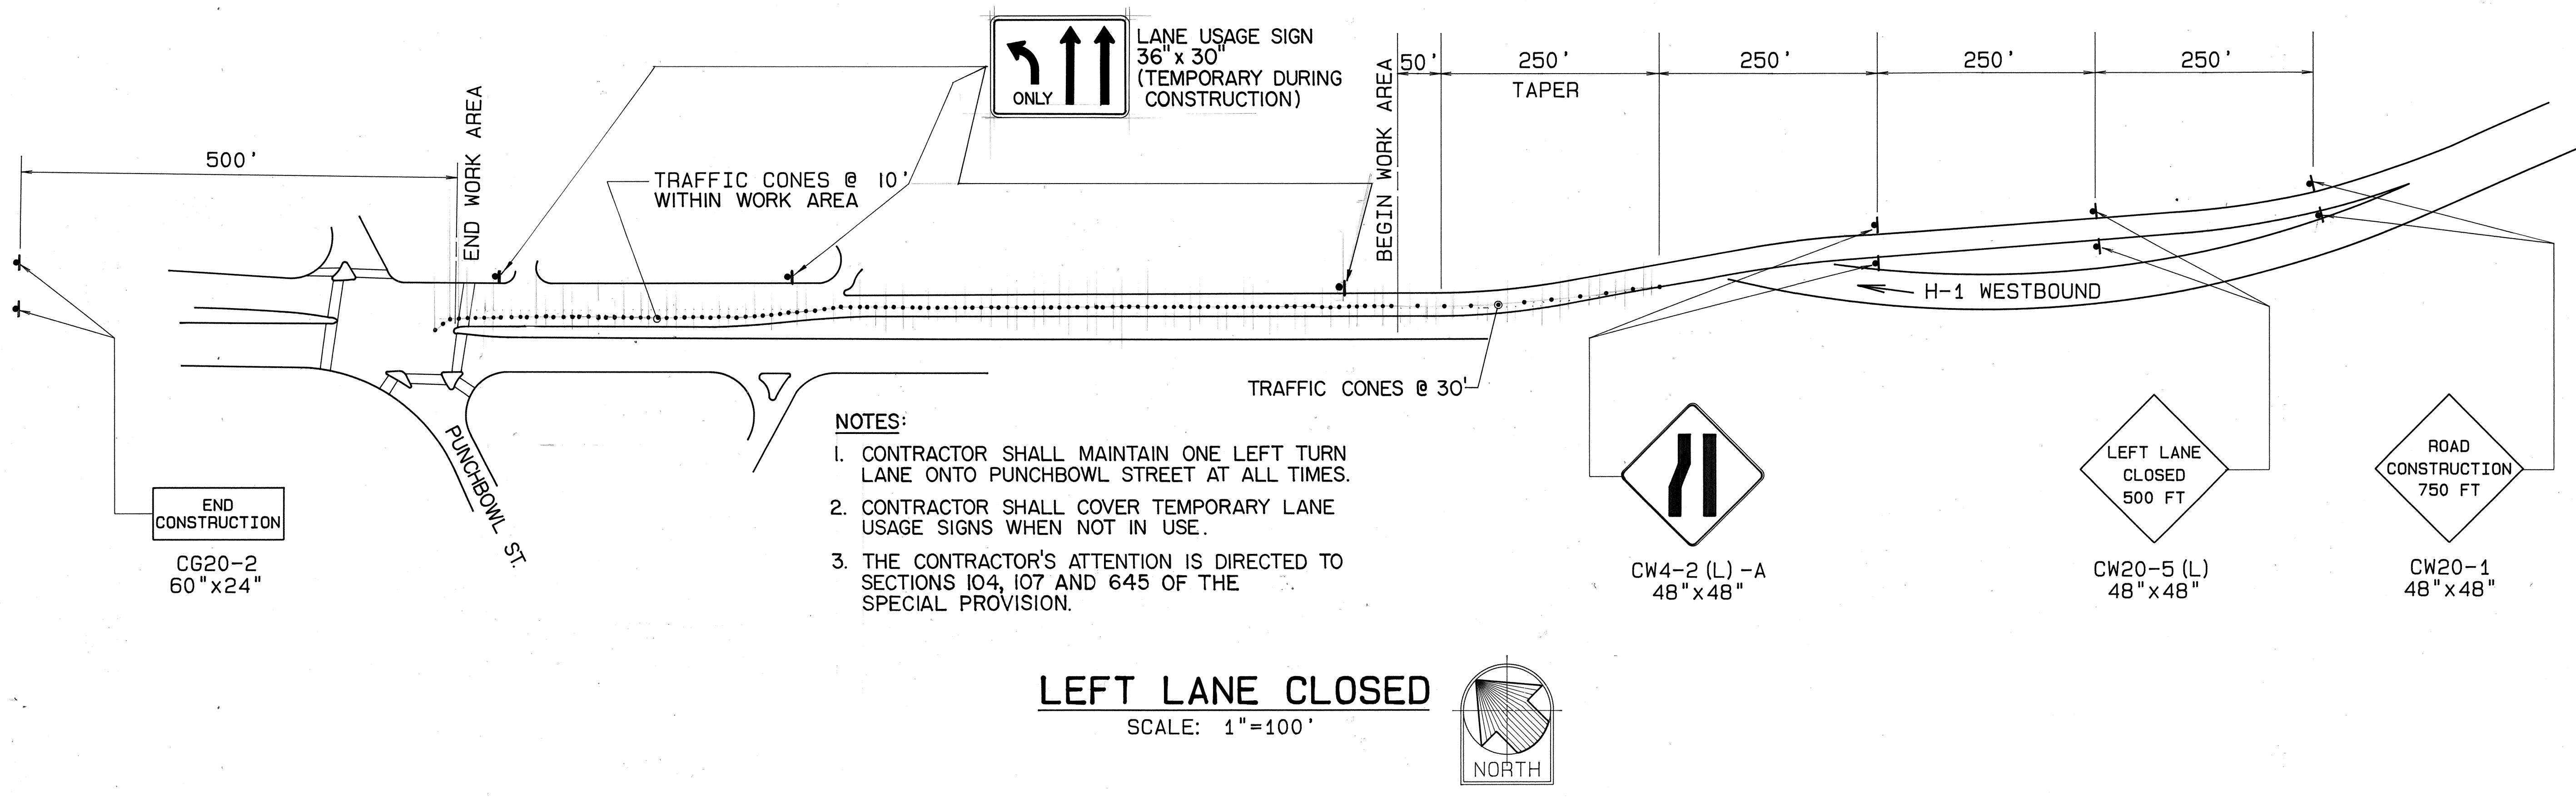

ORIGINAL PLAN	SURVEY PLOTTED BY	DATE
NOTE BOOK	DRAWN BY	
	CHECKED BY	
	QUANTITIES BY	
	NO.	

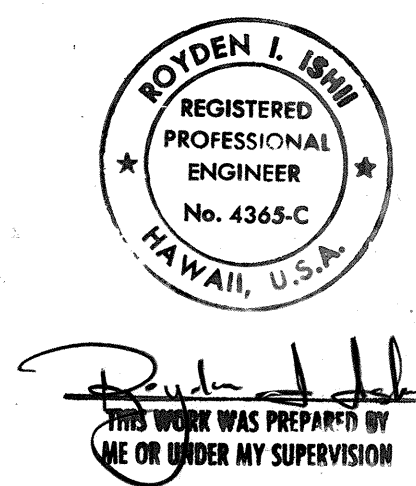

STATE OF HAWAII
DEPARTMENT OF TRANSPORTATION
HIGHWAYS DIVISION


TRAFFIC CONTROL PLAN

VINEYARD - PUNCHBOWL
TRAFFIC IMPROVEMENT PROJECT
PROJECT NO. 98A-01-89

SCALE: 1"=100' DATE: APRIL 1990

SHEET NO. 1 OF 2 SHEETS


FED. ROAD DIST. NO.	STATE	PROJ. NO.	FISCAL YEAR	SHEET NO.	TOTAL SHEETS
HAWAII	HAW.	98A-01-89	1991	14	28

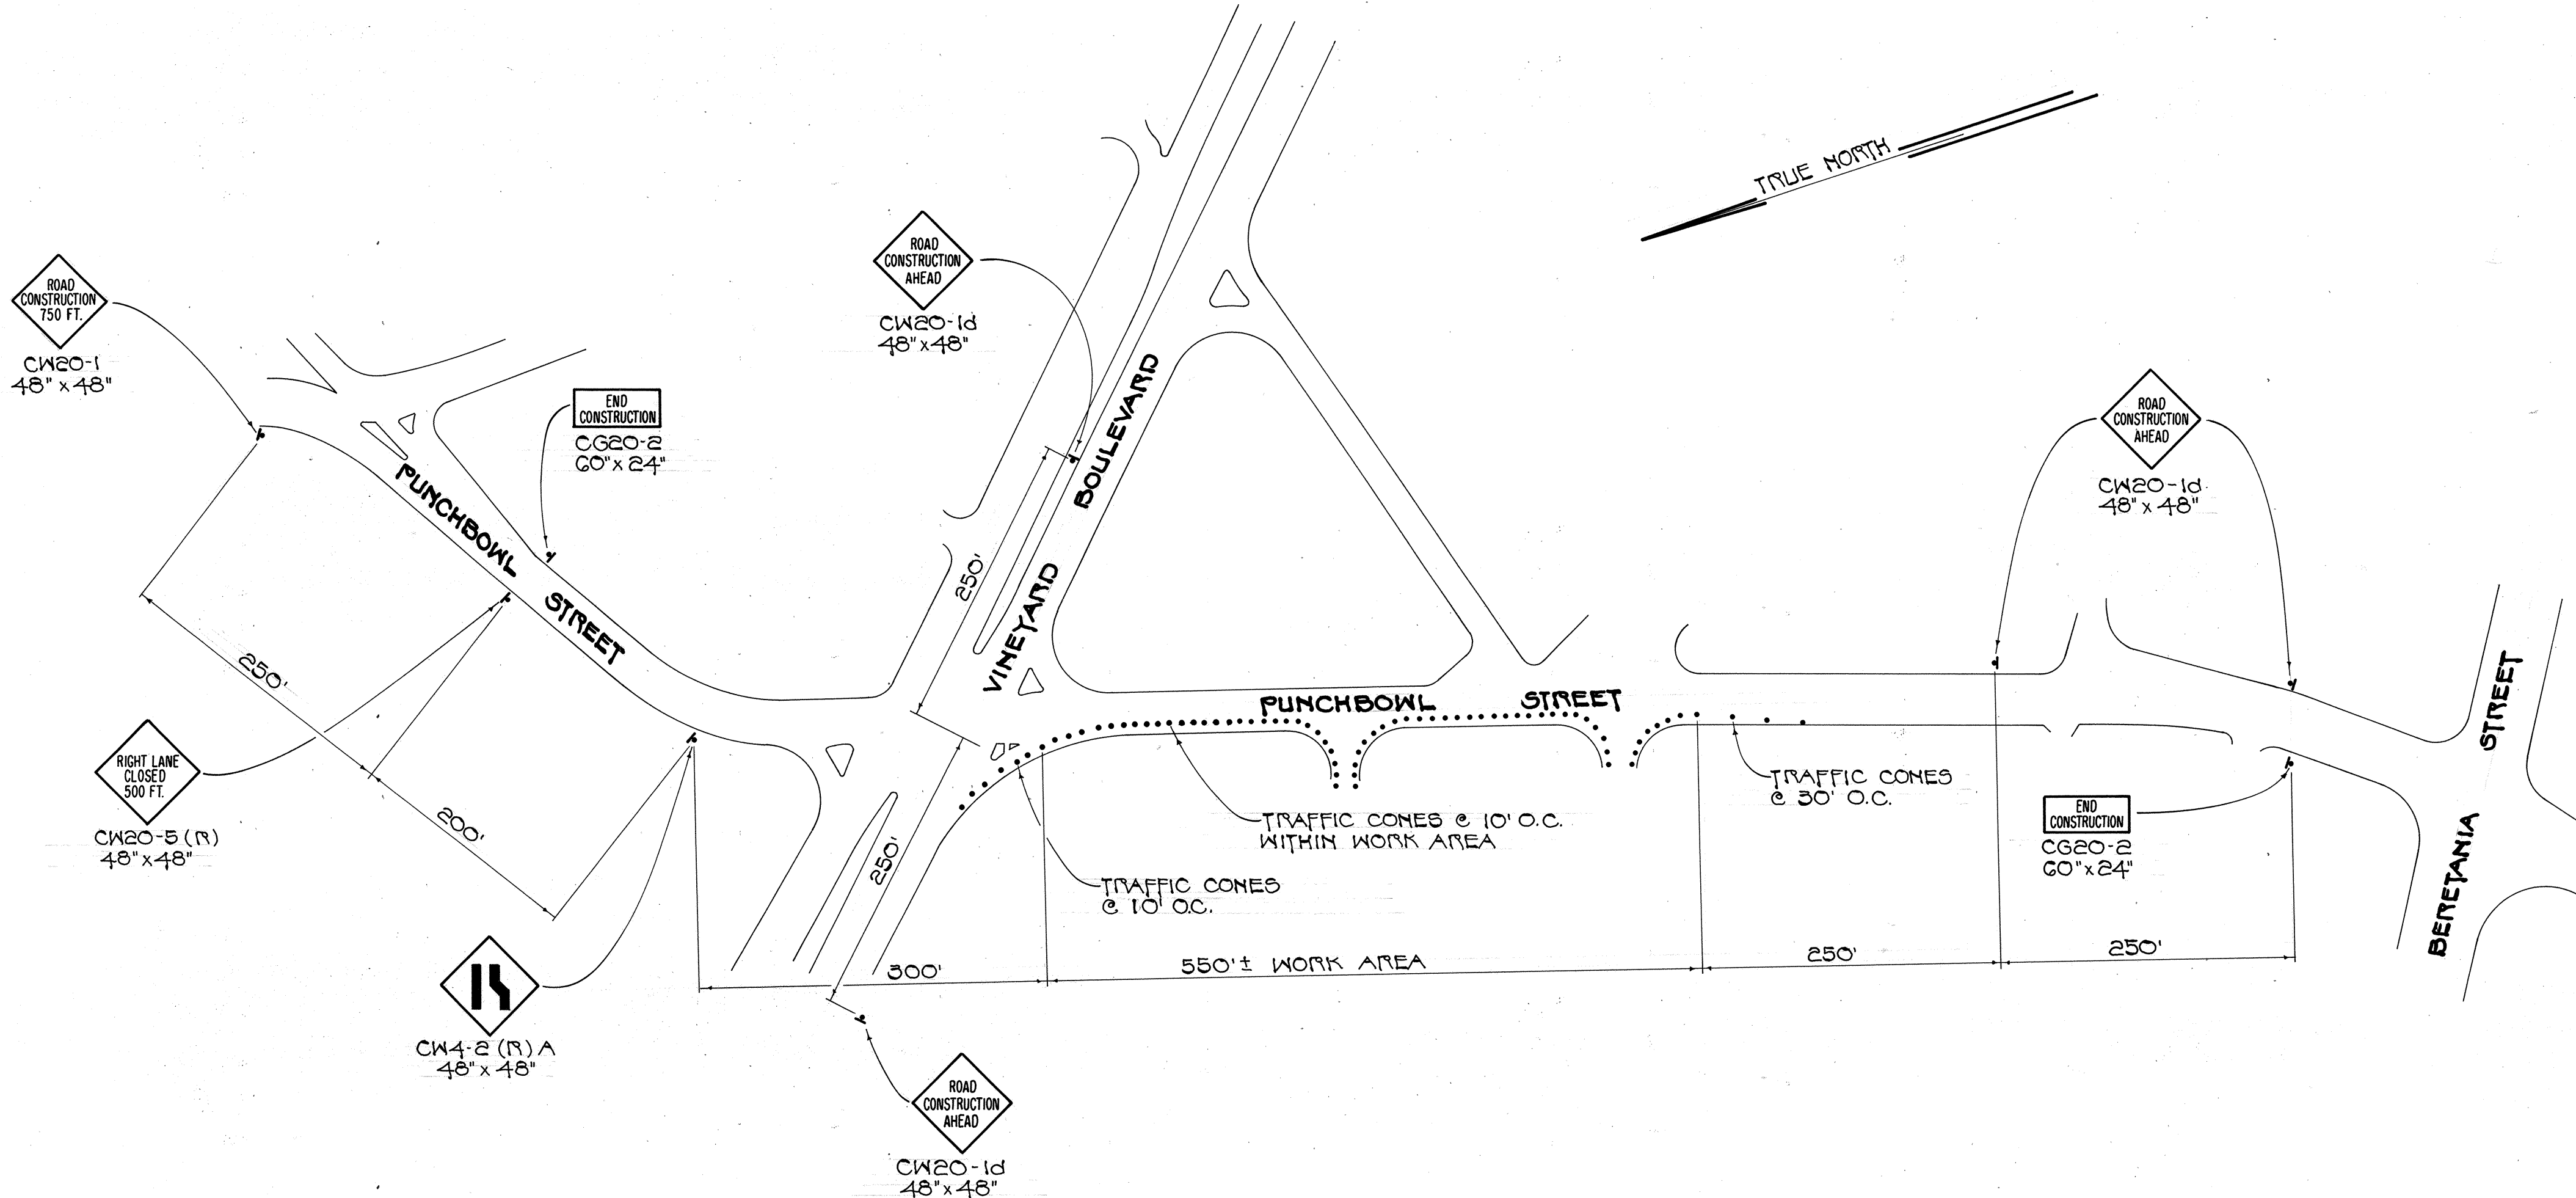

TRAFFIC CONTROL PLAN
NOT TO SCALE

ORIGINAL PLAN	SURVEY PLOTTED BY	DATE
NOTE BOOK	DRAWN BY	
No.	DESIGNED BY	
	CHECKED BY	

APPROVED:
for Peter H. P. 16
 Director, Department of Transportation Services
 1-22-90
 Date

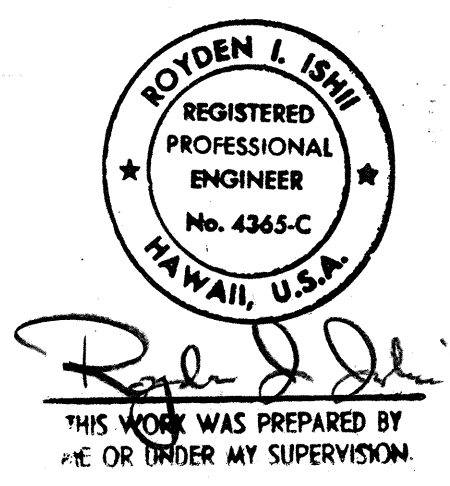

STATE OF HAWAII
DEPARTMENT OF TRANSPORTATION
HIGHWAYS DIVISION

TRAFFIC CONTROL PLAN
VINEYARD-PUNCHBOWL
TRAFFIC IMPROVEMENT PROJECT
PROJECT NO. 98A-01-89

SCALE AS SHOWN
DATE: APRIL 1990

SHEET NO. 2 OF 2 SHEETS