


FED. ROAD DIST. NO.	STATE	PROJ. NO.	FISCAL YEAR	SHEET NO.	TOTAL SHEETS
HAWAII	HAW.	98A-01-98	1999	5	23

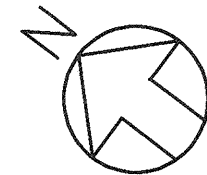

Modify Existing Catch Basin
For Detail, see Sht. C2


Sta. 126+37, o/s 65'± Lt.
Type "A" Curb Ramp, See Note
For Detail, see Sht. C4 of Curb Ramp Detail

FOSTER BOTANICAL GARDENS


NUUANU AVENUE

Existing Curb Ramp - Sidewalk Reconstruction
Demolish existing curb ramp, curb & gutter.
Construct Type 2DG Curb & Gutter and reconstruct sidewalk.
For Detail, see Sht. C2.
Existing pullboxes shall be adjusted to match the finish grade
Adjusting existing pullboxes to match the finish grade will not be measured or paid for separately, but shall be considered incidental to Concrete Sidewalk Reconstruction.

HARRIS UNITED METHODIST

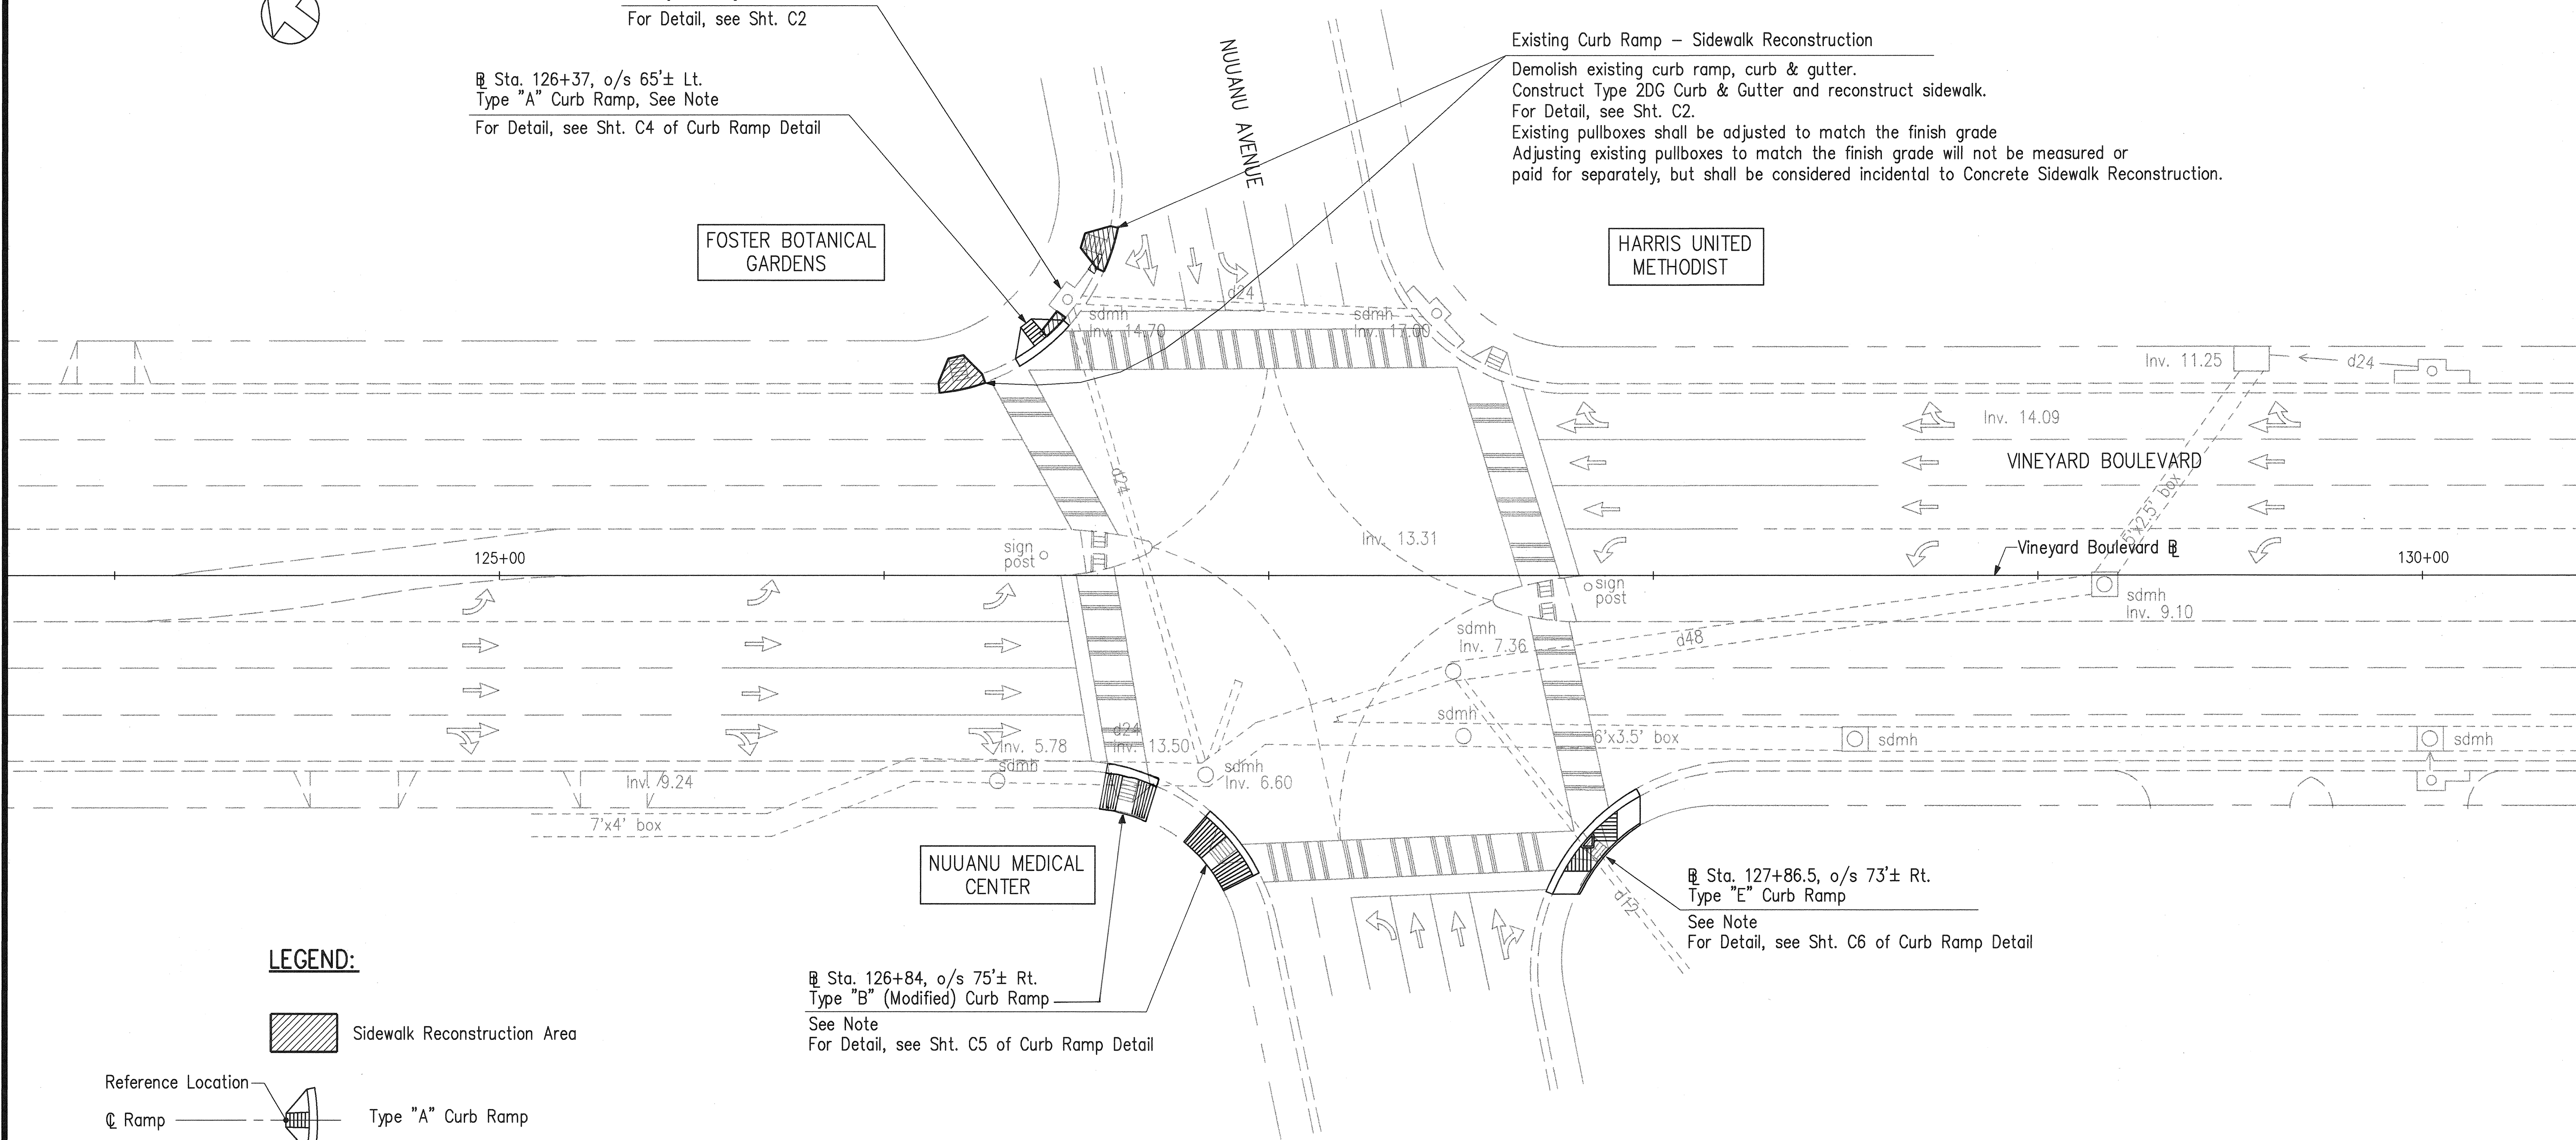


LEGEND:

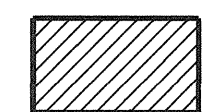

Sidewalk Reconstruction Area

Reference Location


☉ Ramp

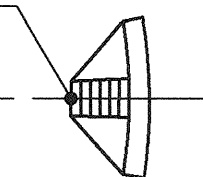

Type "A" Curb Ramp

Reference Location


☉ Ramp

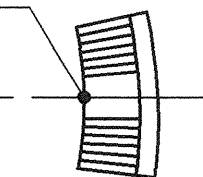

Type "B" (Modified) Curb Ramp

Reference Location

☉ Ramp

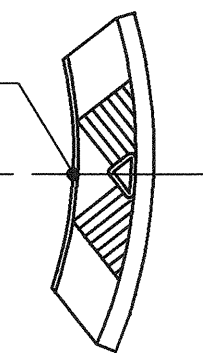


Type "E" Curb Ramp

NOTE:

Sawcut, demolish and remove exist. conc. sidewalk, curb & gutter and curb ramp. Proposed Curb Ramp shall match at the exist. sidewalk, curb & gutter.

Sta. 126+84, o/s 75'± Rt.
Type "B" (Modified) Curb Ramp
See Note
For Detail, see Sht. C5 of Curb Ramp Detail

Sta. 127+86.5, o/s 73'± Rt.
Type "E" Curb Ramp
See Note
For Detail, see Sht. C6 of Curb Ramp Detail

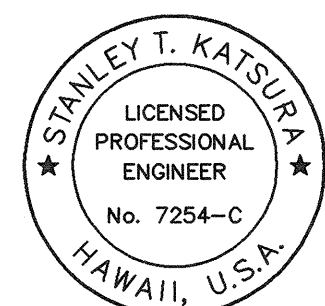

THIS WORK WAS PREPARED BY ME
OR UNDER MY SUPERVISION.

Stanley T. Katsura

STATE OF HAWAII
DEPARTMENT OF TRANSPORTATION
HIGHWAYS DIVISION

SIDEWALK RECONSTRUCTION

VINEYARD BOULEVARD
TRAFFIC SIGNAL UPGRADE AT NUUANU AVENUE
PROJECT NO. 98A-01-98

SCALE: 1" = 20' DATE: JANUARY 1999
SHEET NO. C1 OF 6 SHEETS