



FED. ROAD DIST. NO.	STATE	PROJ. NO.	FISCAL YEAR	SHEET NO.	TOTAL SHEETS
HAWAII	HAW.	98A-01-15	2017	20	40

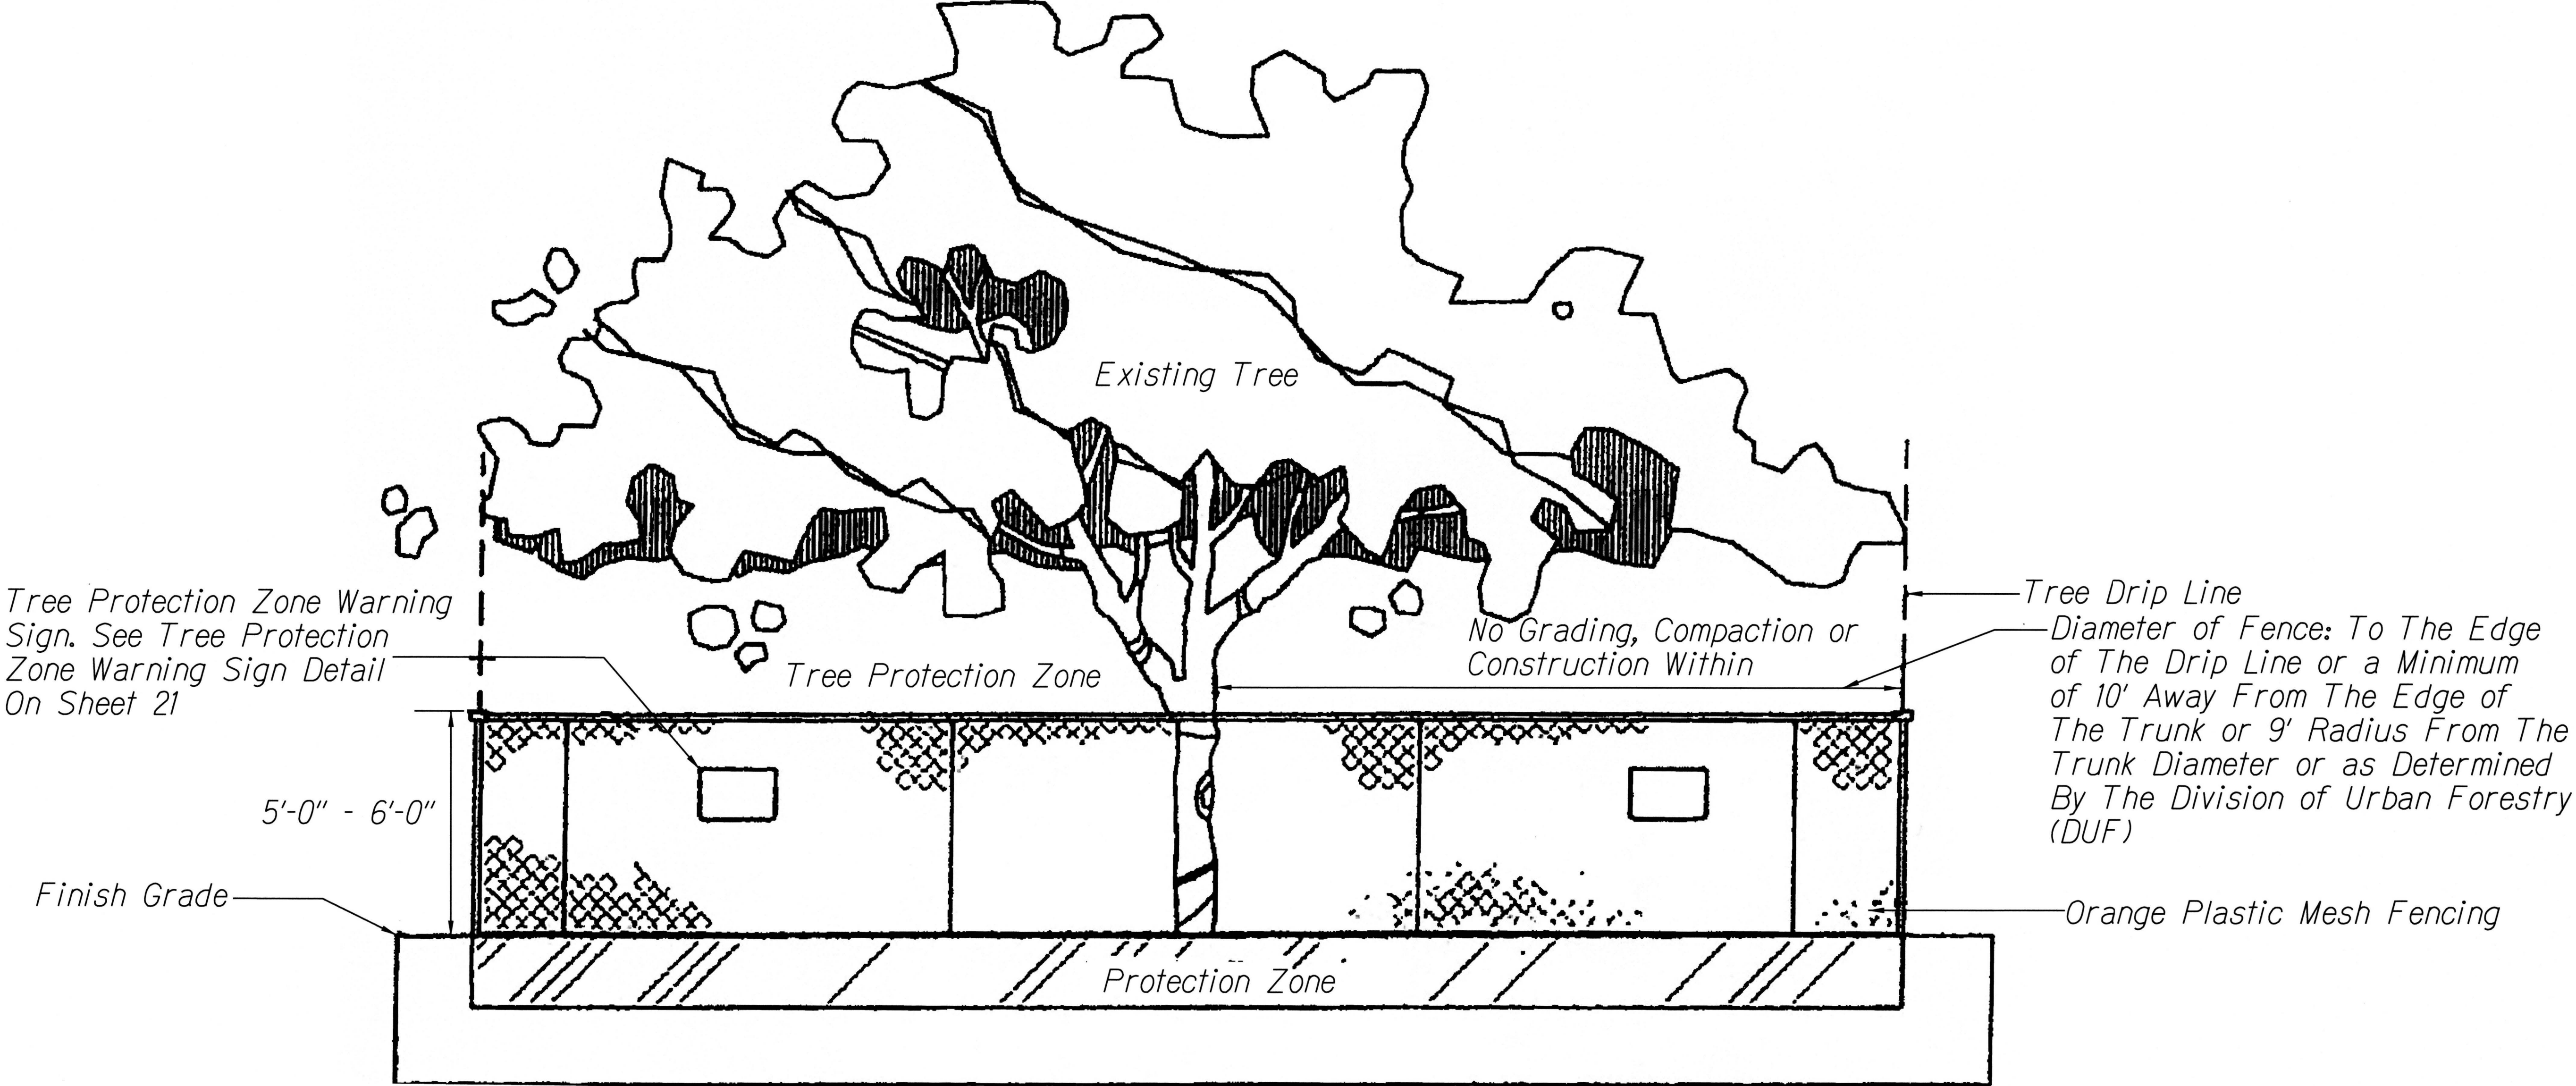

Notes:

1. For trees that are in narrow planting stripe. The entire planting stripe shall be enclosed.
2. For tree wells and small planter areas that are full of roots, use plastic barricades (water fillable) minimum (3) each, or type 1 or 2 traffic barricades minimum four (4) each, or as determined by DUF.
3. Tree will require supplemental watering.
4. If the fence is inside the drip line, plywood boards or steel plates or heavy duty ground protection mats over an 8" mulch layer will be required to protect the tree roots and ground from damage, soil compaction and erosion from construction equipment and vehicles.
5. 2" Galvanized iron posts, driven into the ground to min 2' depth, at no more than 10' spacing.
6. The general contractor (GC) shall schedule an onsite meeting with The Division of Urban Forestry at 971-7151 discuss the installation and layout of the tree protection fencing.
7. Avoid damaging roots during fence post installation.

ORIGINAL PLAN	SURVEY PLOTTED BY	DATE
NOTE BOOK	DRAWN BY	
	DESIGNED BY	
	QUANTITIES BY	
	CHECKED BY	

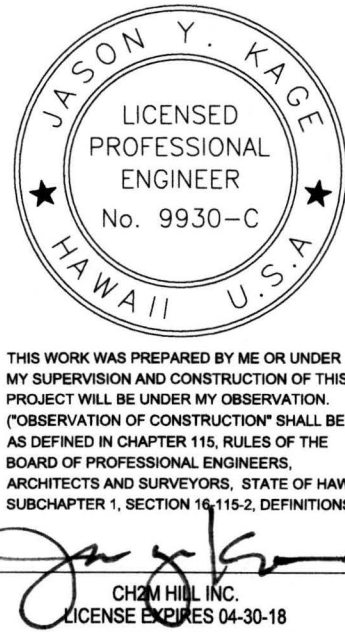

STATE OF HAWAII
DEPARTMENT OF TRANSPORTATION
HIGHWAYS DIVISION
**TREE PROTECTION ZONE
FENCE DETAIL**
VINEYARD BOULEVARD
TRAFFIC SIGNALS AT RIVER STREET
PROJECT NO. 98A-01-15
Scale: N/A Date: June, 2017
SHEET No. 20 OF 34 SHEETS

