


NOTE: ALL VINES (6) TO BE PLANTED ON INSIDE FENCE

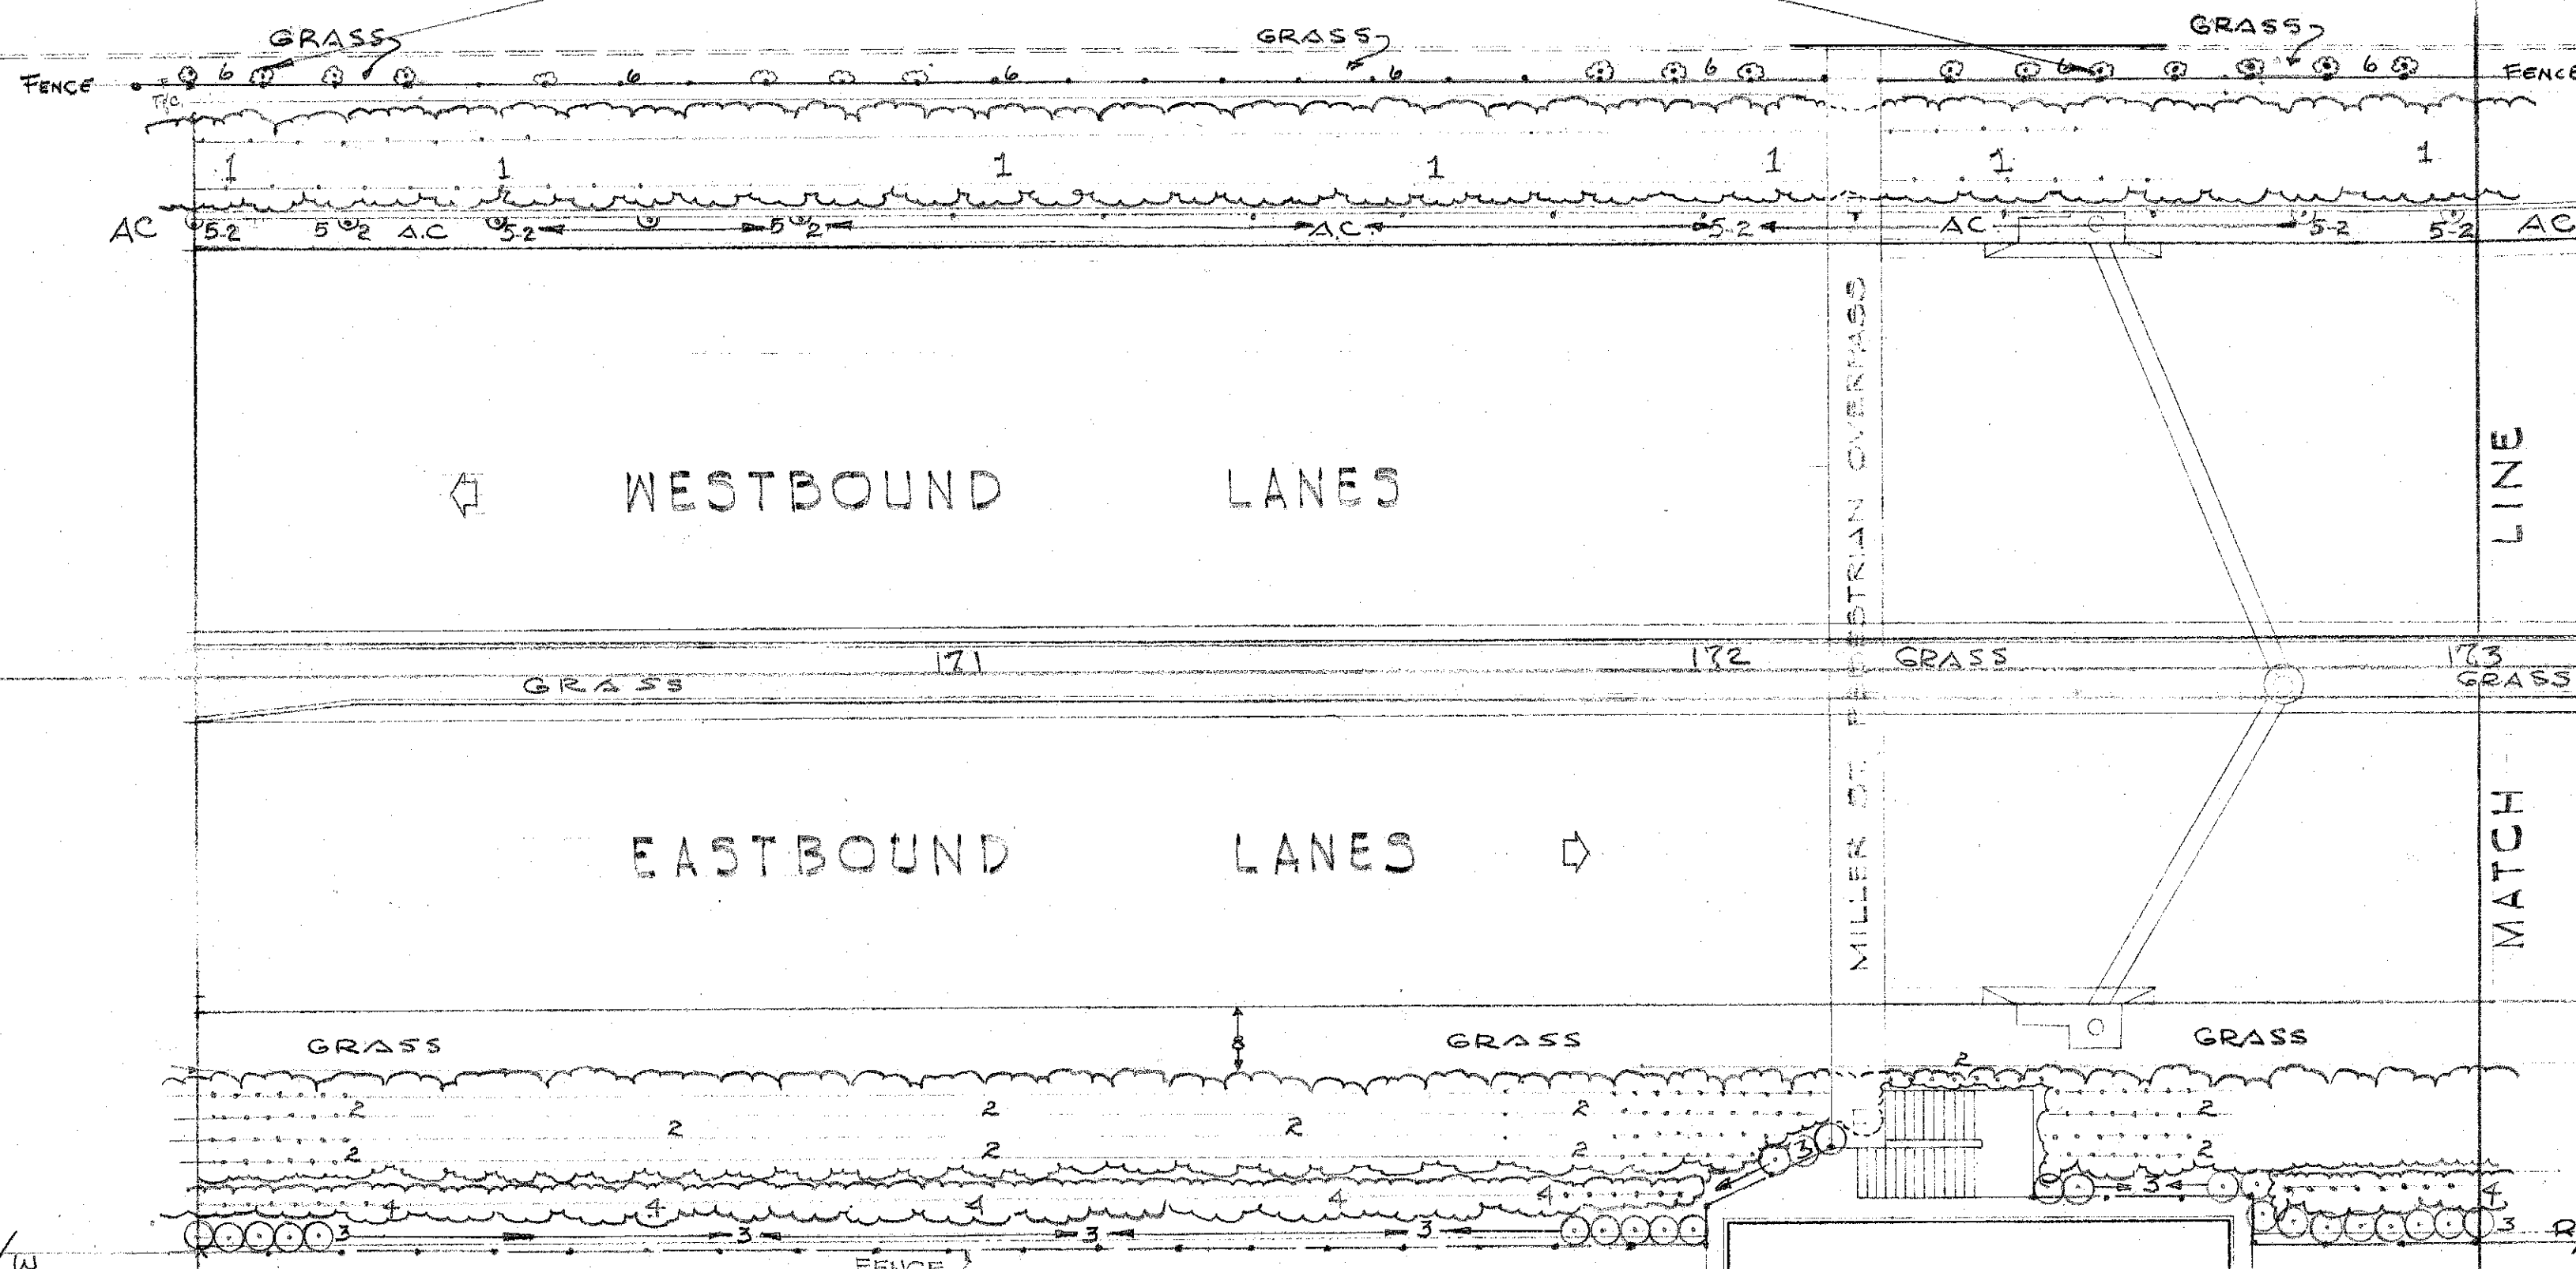

BEGIN PROJ. NO. BU-072-1(4)
STA. 170+0013

• L E G E N D •

NO.	BOTANICAL NAME	COMMON NAME	SIZE	SPACING	TOTALS	REMARKS
4	ALLAMANDA CATHARTICA	ALLAMANDA	18" 1-GAL	3' APART ON SLOPES	297	TO BE PLANTED WHERE INDICATED -
2	FICUS WAIPAHU	WAIPAHU VINE	12" 1-GAL	3' APART ON SLOPES	1326	PLANT 3' APART ON SLOPES. ALL HOLES IN A.C. WHERE FICUS REPENS (#5) IS INDICATED - SHALL ALSO HAVE ONE PLANT OF #2
3	HIBISCUS VAR. TALL BUTTERFLY PINK PERENNIAL VARIETY	HIBISCUS	2'-3" 1-GAL	4' APART	1154	PLANT - 4' APART - 3' IN FROM MAKAI - R/W LINE WHERE INDICATED.
1	SOLANDRA GUTTATA	CUP OF GOLD	2'-4" 1-GAL	AS SHOWN	370	6' APART ON SLOPES -
5	FICUS REPENS	F. REPENS	8"-12" 1-GAL	AS SHOWN	183	20' APART IN HOLES - 1 TO EACH. HOLE ALSO TO CONTAIN 1 EACH OF FICUS WAIPAHU (#2) ONLY WHEN IN A.C.
6	BIGNONIA VENUSTA	HUAPALA	18" 1-GAL	10' ± ON FENCE	80	TO BE PLANTED AT EACH FENCE POST WHERE INDICATED
7	CONVOLVULUS VAR. DEEP BLUE	MORNING GLORY	12" 1-GAL	10' ± ON FENCE	62	THIS ITEM TO BE DEEP BLUE - PLANTED AT EACH FENCE POST.
8	CLEMATIS PANICULATA	CLEMATIS	18" 1-GAL	10' ± ON FENCE	256	TO BE PLANTED AT EACH FENCE POST
9	DOXANTHA UNGUIS CATI	COUNTRY CLUB	18" 1-GAL	10' ± ON FENCE AND OR WALLS	133	TO BE PLANTED AT EACH FENCE POST AND WALL WHERE INDICATED.
10	MURRAYA EXOTICA	MOCK ORANGE	2' 1-GAL	3' APART 2-ROWS STAGGERED	920	TO BE PLANTED IN STAGGERED ROW ON EACH SIDE OF FENCE OR CENTERLINE.
11	SAMANEA SAMAN	MONKEY POD	6'-8" 5-GAL	AS SHOWN	20	GENERAL NOTES: 1. ALL HOLES IN A.C. SHALL HAVE A 10" R 2. ALL HOLES IN GRASS ARE SHOWN  3. ALL RAINBOW SHOWERS SHALL BE GRAFTED. FROM BEST BLOOMING STOCK IN VARIOUS COLORS 4. ALL WORK SHALL BE COORDINATED WITH GENERAL CONTRACTOR
12	CASSIA FISTULA XC. JAVANICA	RAINBOW SHOWER	4'-6" 5-GAL	AS SHOWN	42	
13	BREMCHLOA OPHIUROIDES	HONAN GRASS	6'-10" SPRIGS	4'-6" APART	29,520	
14	TRISTELLATEIA AUSTRALASIAE	GALPHIMIA VINE	18" 1-GAL	10' ± ON FENCE	9	

ALL PLANTS, PLANTING OPERATIONS AND MAINTENANCE SHALL CONFORM WITH SECTIONS 103, 104, 105 AND 106 OF TERRITORIAL STANDARD SPECIFICATIONS MAY 1957.

APPROVED: Robert Thompson 12/29/51
LANDSCAPE ARCHITECT DATE
THOMPSON & THOMPSON
LANDSCAPE ARCHITECTS
HONOLULU - HAWAII


TERRITORIAL HIGHWAY DEPARTMENT
TERRITORY OF HAWAII
LANDSCAPE PLAN
LUNALILO FREEWAY
PELE ST. TO KEEAUMOKU ST.
PROJECT NO: BU-072-1(4)

Scale : 1" = 20'

SHEET No. 1 OF 4 SHEETS


5927. (27)

FED. ROAD DIST. NO.	STATE	FED. AID PROJ. NO.	FISCAL YEAR	SHEET NO.	TOTAL SHEETS
HAWAII	HAW	BU-072(4)			

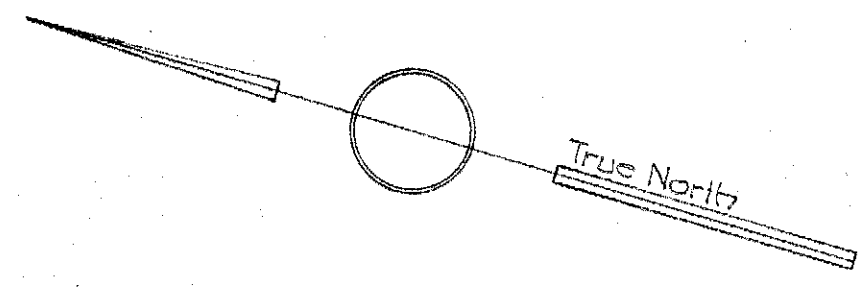

FREAR ST.

NOTE: ALL VINES (6) TO BE PLANTED ON INSIDE OF FENCE

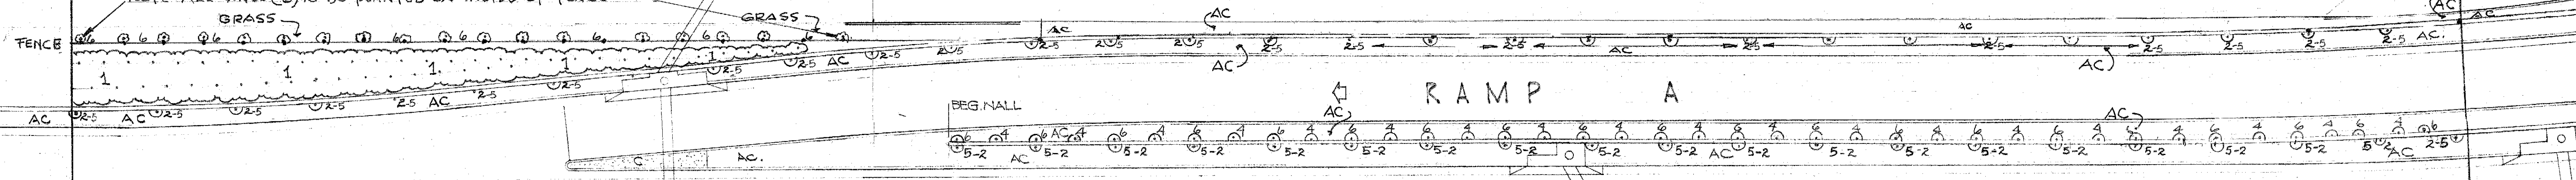

MATCH LINE

MATCH LINE

EASTBOUND LANES

FREAR ST.

CAPT. COOK ST.

TERRITORIAL HIGHWAY DEPARTMENT
TERRITORY OF HAWAII
LANDSCAPE PLAN
LUNALILO FREEWAY
PELE ST. TO KEEAUMOKU ST.
PROJECT NO. BU-072-1 (4)


Scale: 1" = 80'

SHEET No. 2 OF 14 SHEETS

5927.

DESIGNED BY	DATE
DRAWN BY	
CHECKED BY	
NOTED BY	
ORIGINAL PLAN	
NOTE BOOK	
No.	

FED. ROAD DIST. NO.	STATE	FED. AID PROJ. NO.	FISCAL YEAR	SHEET NO.	TOTAL SHEETS

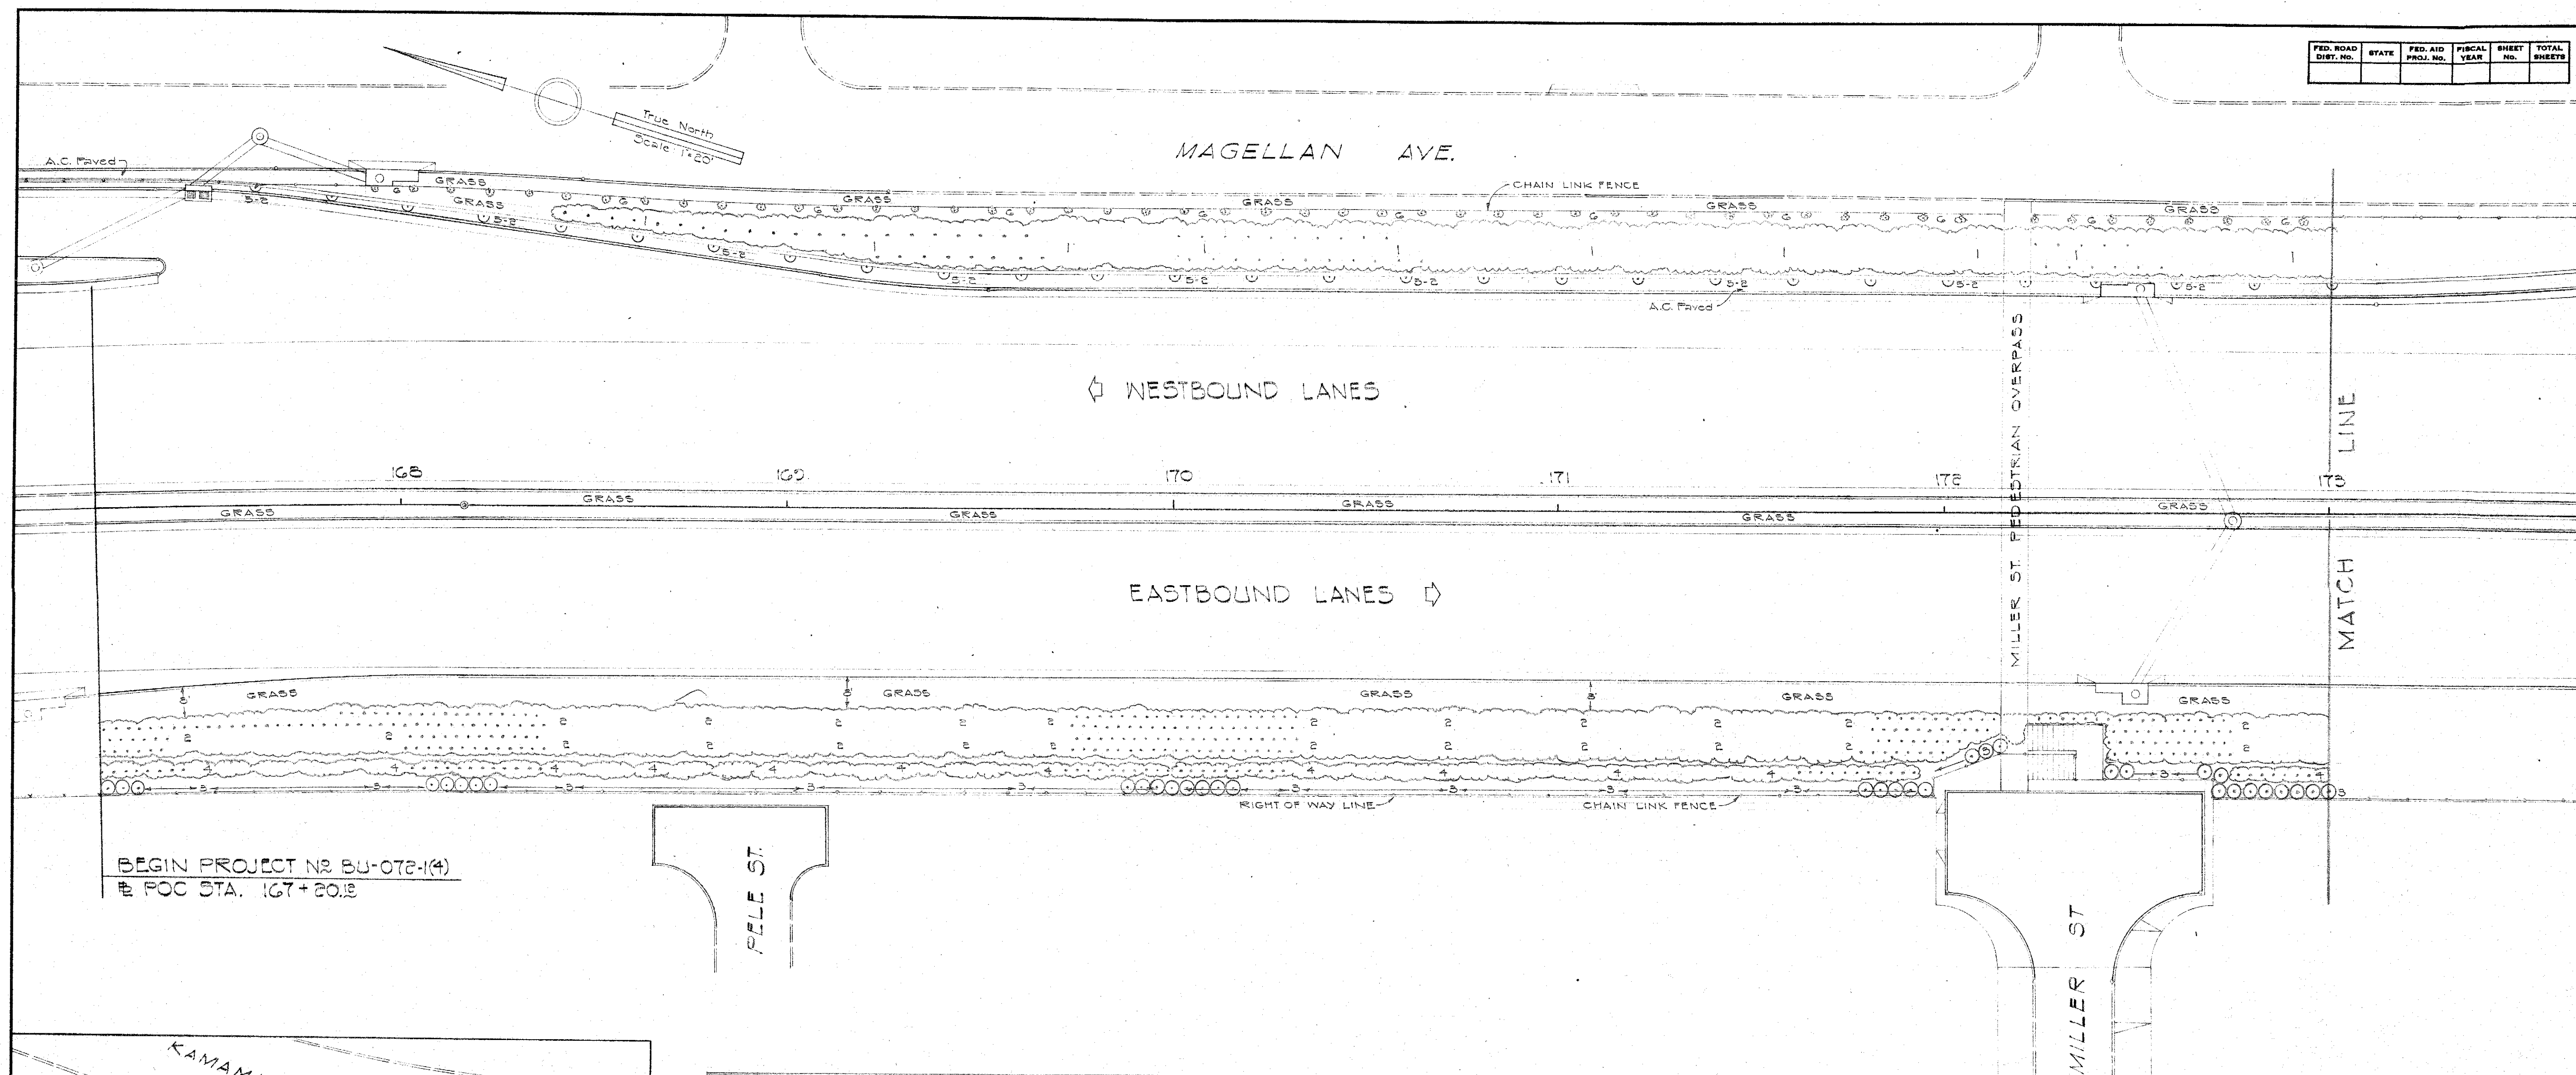

BEGIN PROJECT N2 BU-072-1(4)
 POC STA. 167+20.12

NO	BOTANICAL NAME	COMMON NAME	SIZE	SPACING	TOTALS	REMARKS
1	SOLANDRA GUTTATA	CUP OF GOLD	2'-4" 1-GAL.	AS SHOWN		TO BE PLANTED 6' APART ON SLOPES.
2	FICUS WAIPAHU	WAIPAHU VINE	12" 1-GAL.	3' APART ON SLOPES		PLANT 3' APART ON SLOPES. ALL HOLES IN A.C. WHERE FICUS REPENS (#2) IS INDICATED SHALL ALSO HAVE ONE PLANT OF #2.
3	HIBISCUS-VAR. TALL BUTTERFLY PINK PERENNIAL VARIETY	HIBISCUS	2'-3" 1-GAL.	4' APART		PLANT 4' APART 3' IN FROM MAKAI R/W LINE WHERE INDICATED.
4	ALLAMANDA CATHARTICA	ALLAMANDA	12" 1-GAL.	3' APART ON SLOPES		TO BE PLANTED WHERE INDICATED.
5	FICUS REPENS	F. REPENS	8'-12" 1-GAL.	AS SHOWN		20' APART IN HOLES - 1 TO EACH HOLE. ALSO TO CONTAIN 1 EACH OF FICUS WAIPAHU (#2) ONLY WHEN IN A.C.
6	BIGNONIA VENUSTA	HUAPALA	12" 1-GAL.	10' ON FENCE		TO BE PLANTED AT EACH FENCE POST WHERE INDICATED.
7	CONVOLVULUS VAR. DEEP BLUE	MORNING GLORY	12" 1-GAL.	10' ON FENCE		THIS ITEM TO BE DEEP BLUE - PLANTED AT EACH FENCE POST.
8	CLEMATIS PANICULATA	CLEMATIS	12" 1-GAL.	10' ON FENCE		TO BE PLANTED AT EACH FENCE POST.
9	DOXANTHA UNGUIS CATI	COUNTRY CLUB	12" 1-GAL.	10' ON FENCE AND OR WALLS		TO BE PLANTED AT EACH FENCE POST AND WALL WHERE INDICATED.
10	MURRAYA EXOTICA	MOCK ORANGE	2' 1-GAL.	3' APART 2 ROWS STAGGERED		TO BE PLANTED IN STAGGERED ROW ON EACH SIDE OF FENCE OR CENTERLINE.
11	SAManea SAMAN	MONKEY POD	6'-8" 5-GAL.	AS SHOWN		GENERAL NOTES 1. ALL HOLES IN A.C. SHALL HAVE A 10' RADIUS. 2. ALL HOLES IN GRASS ARE SHOWN (V). 3. ALL RAINBOW SHOWERS SHALL BE GRANTED FROM BEST BLOOMING STOCK IN VARIOUS COLORS. 4. ALL WORK SHALL BE COORDINATED WITH GENERAL CONTRACTOR.
12	CASSIA FISTULA XC. JAVANICA	RAINBOW SHOWER	4'-6" 5-GAL.	AS SHOWN		
13	EREMOCHLOA OPHIUROIDES	HONAN GRASS	6'-10" SPRIGS	4'-6' APART		
14	TRISTELLATEIA AUSTRALASIAE	GALPHIMIA VINE	12" 1-GAL.	10' ON FENCE		

ALL PLANTS, PLANTING OPERATIONS AND MAINTENANCE SHALL CONFORM WITH SECTIONS 103, 104, 105 & 106 OF TERRITORIAL STANDARD SPECIFICATION, MAY 1957.

TERRITORIAL HIGHWAY DEPARTMENT
 TERRITORY OF HAWAII

LANDSCAPE PLAN
 LUNALILO FREEWAY
 PELE ST. TO KEEAUMOKU ST.
 PROJECT N2 BU-072-1(4)


Scale: 1"=20'

SHEET NO. 1 OF SHEETS

5927.00

SURVEY PLOTTED BY	DATE
DESIGNED BY	
PLAN	
QUANTITIES BY	CHECKED BY
NOTE BOOK	
NO.	

FED. ROAD DIST. NO.	STATE	FED. AID PROJ. NO.	FISCAL YEAR	SHEET NO.	TOTAL SHEETS
HAWAII	HAW	BU-072-16			

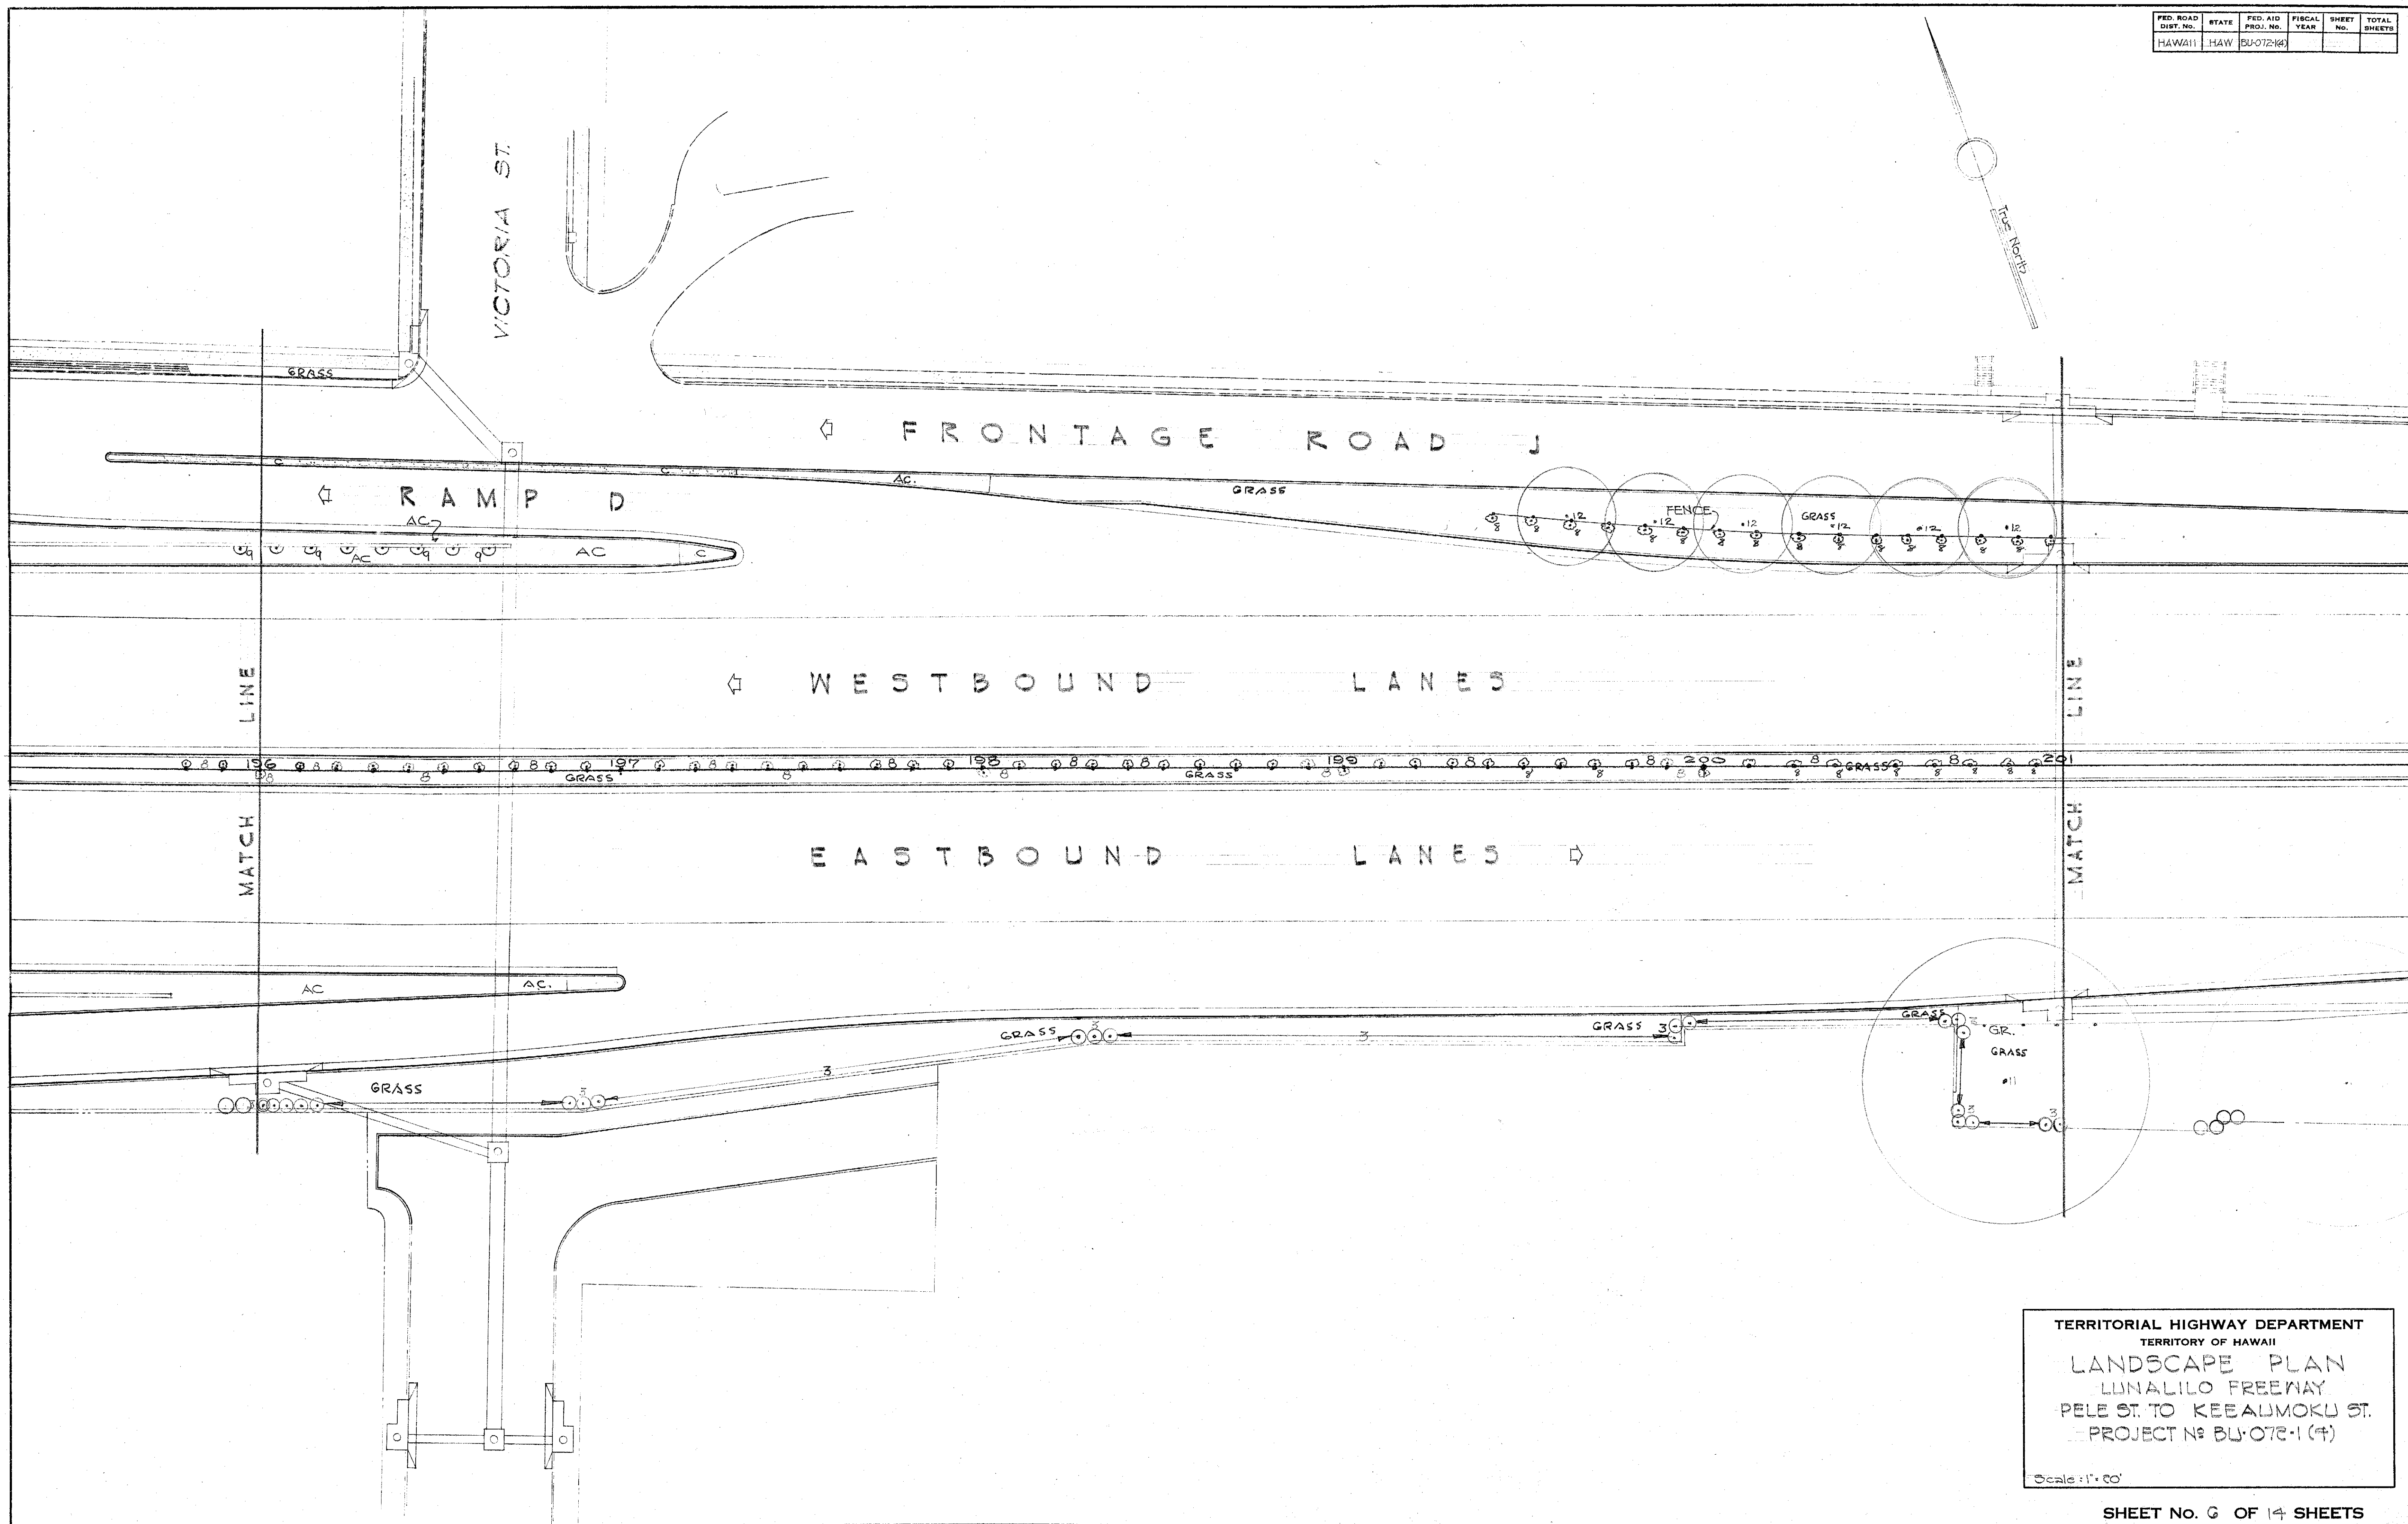


ORIGINAL PLAN	DATE
DRAWN BY	
CHECKED BY	
NOTE BOOK	
NO.	

TERRITORIAL HIGHWAY DEPARTMENT
TERRITORY OF HAWAII
LANDSCAPE PLAN
LUALILO FREEWAY
PELE ST. TO KEEAUMOKU ST.
PROJECT NO. BU-072-1 (4)
Scale: 1" = 60'

SHEET No. G OF 14 SHEETS

5927.

FED. ROAD DIST. NO.	STATE	FED. AID PROJ. NO.	FISCAL YEAR	SHEET NO.	TOTAL SHEETS
HAWAII	HAW	BU-072-144			

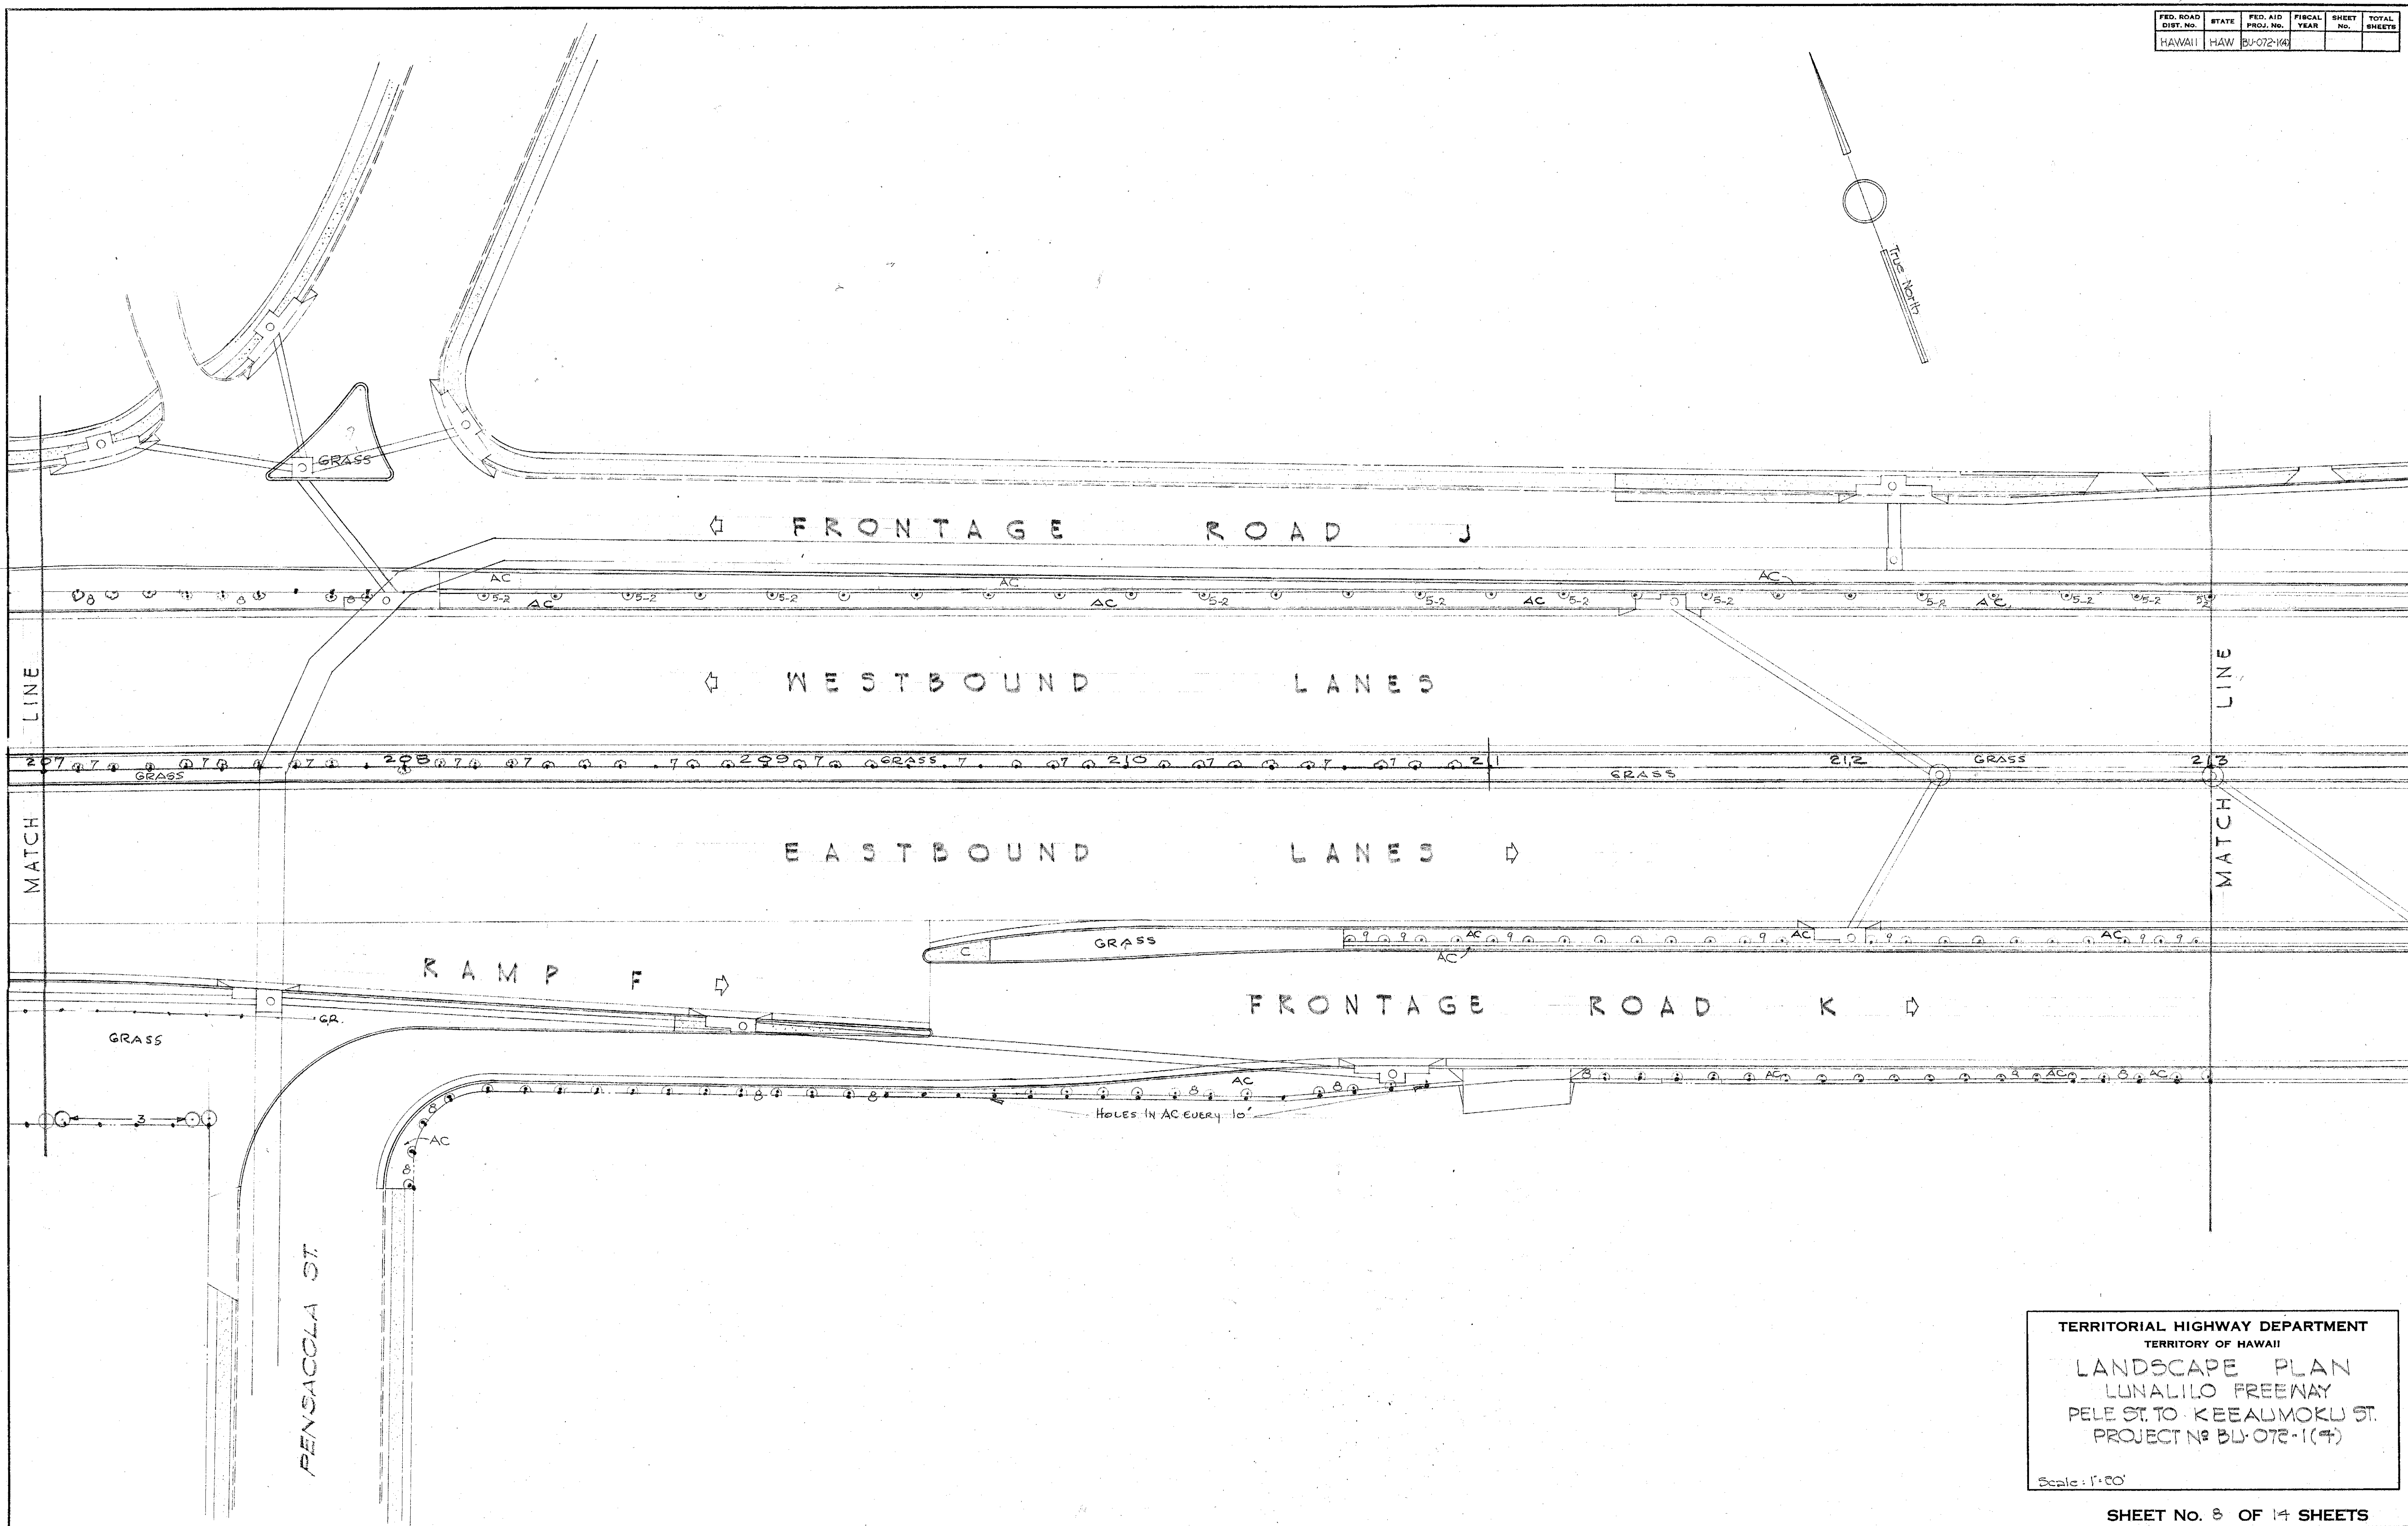

DATE	DESIGNED BY	CHECKED BY
ORIGINAL PLAN	TRACED BY	QUANTITIES CHECKED BY
NOTE BOOK NO.	CHECKED BY	

TERRITORIAL HIGHWAY DEPARTMENT
TERRITORY OF HAWAII
LANDSCAPE PLAN
LUNALILO FREEWAY
PELE ST. TO KEEAUMOKU ST.
PROJECT NO. BU-072-1(4)


Scale: 1"=20'

SHEET No. 8 OF 14 SHEETS


5927.

109

FED. ROAD DIST. NO.	STATE	FED. AID PROJ. NO.	FISCAL YEAR	SHEET NO.	TOTAL SHEETS
HAWAII	HAW	BU-072-14			

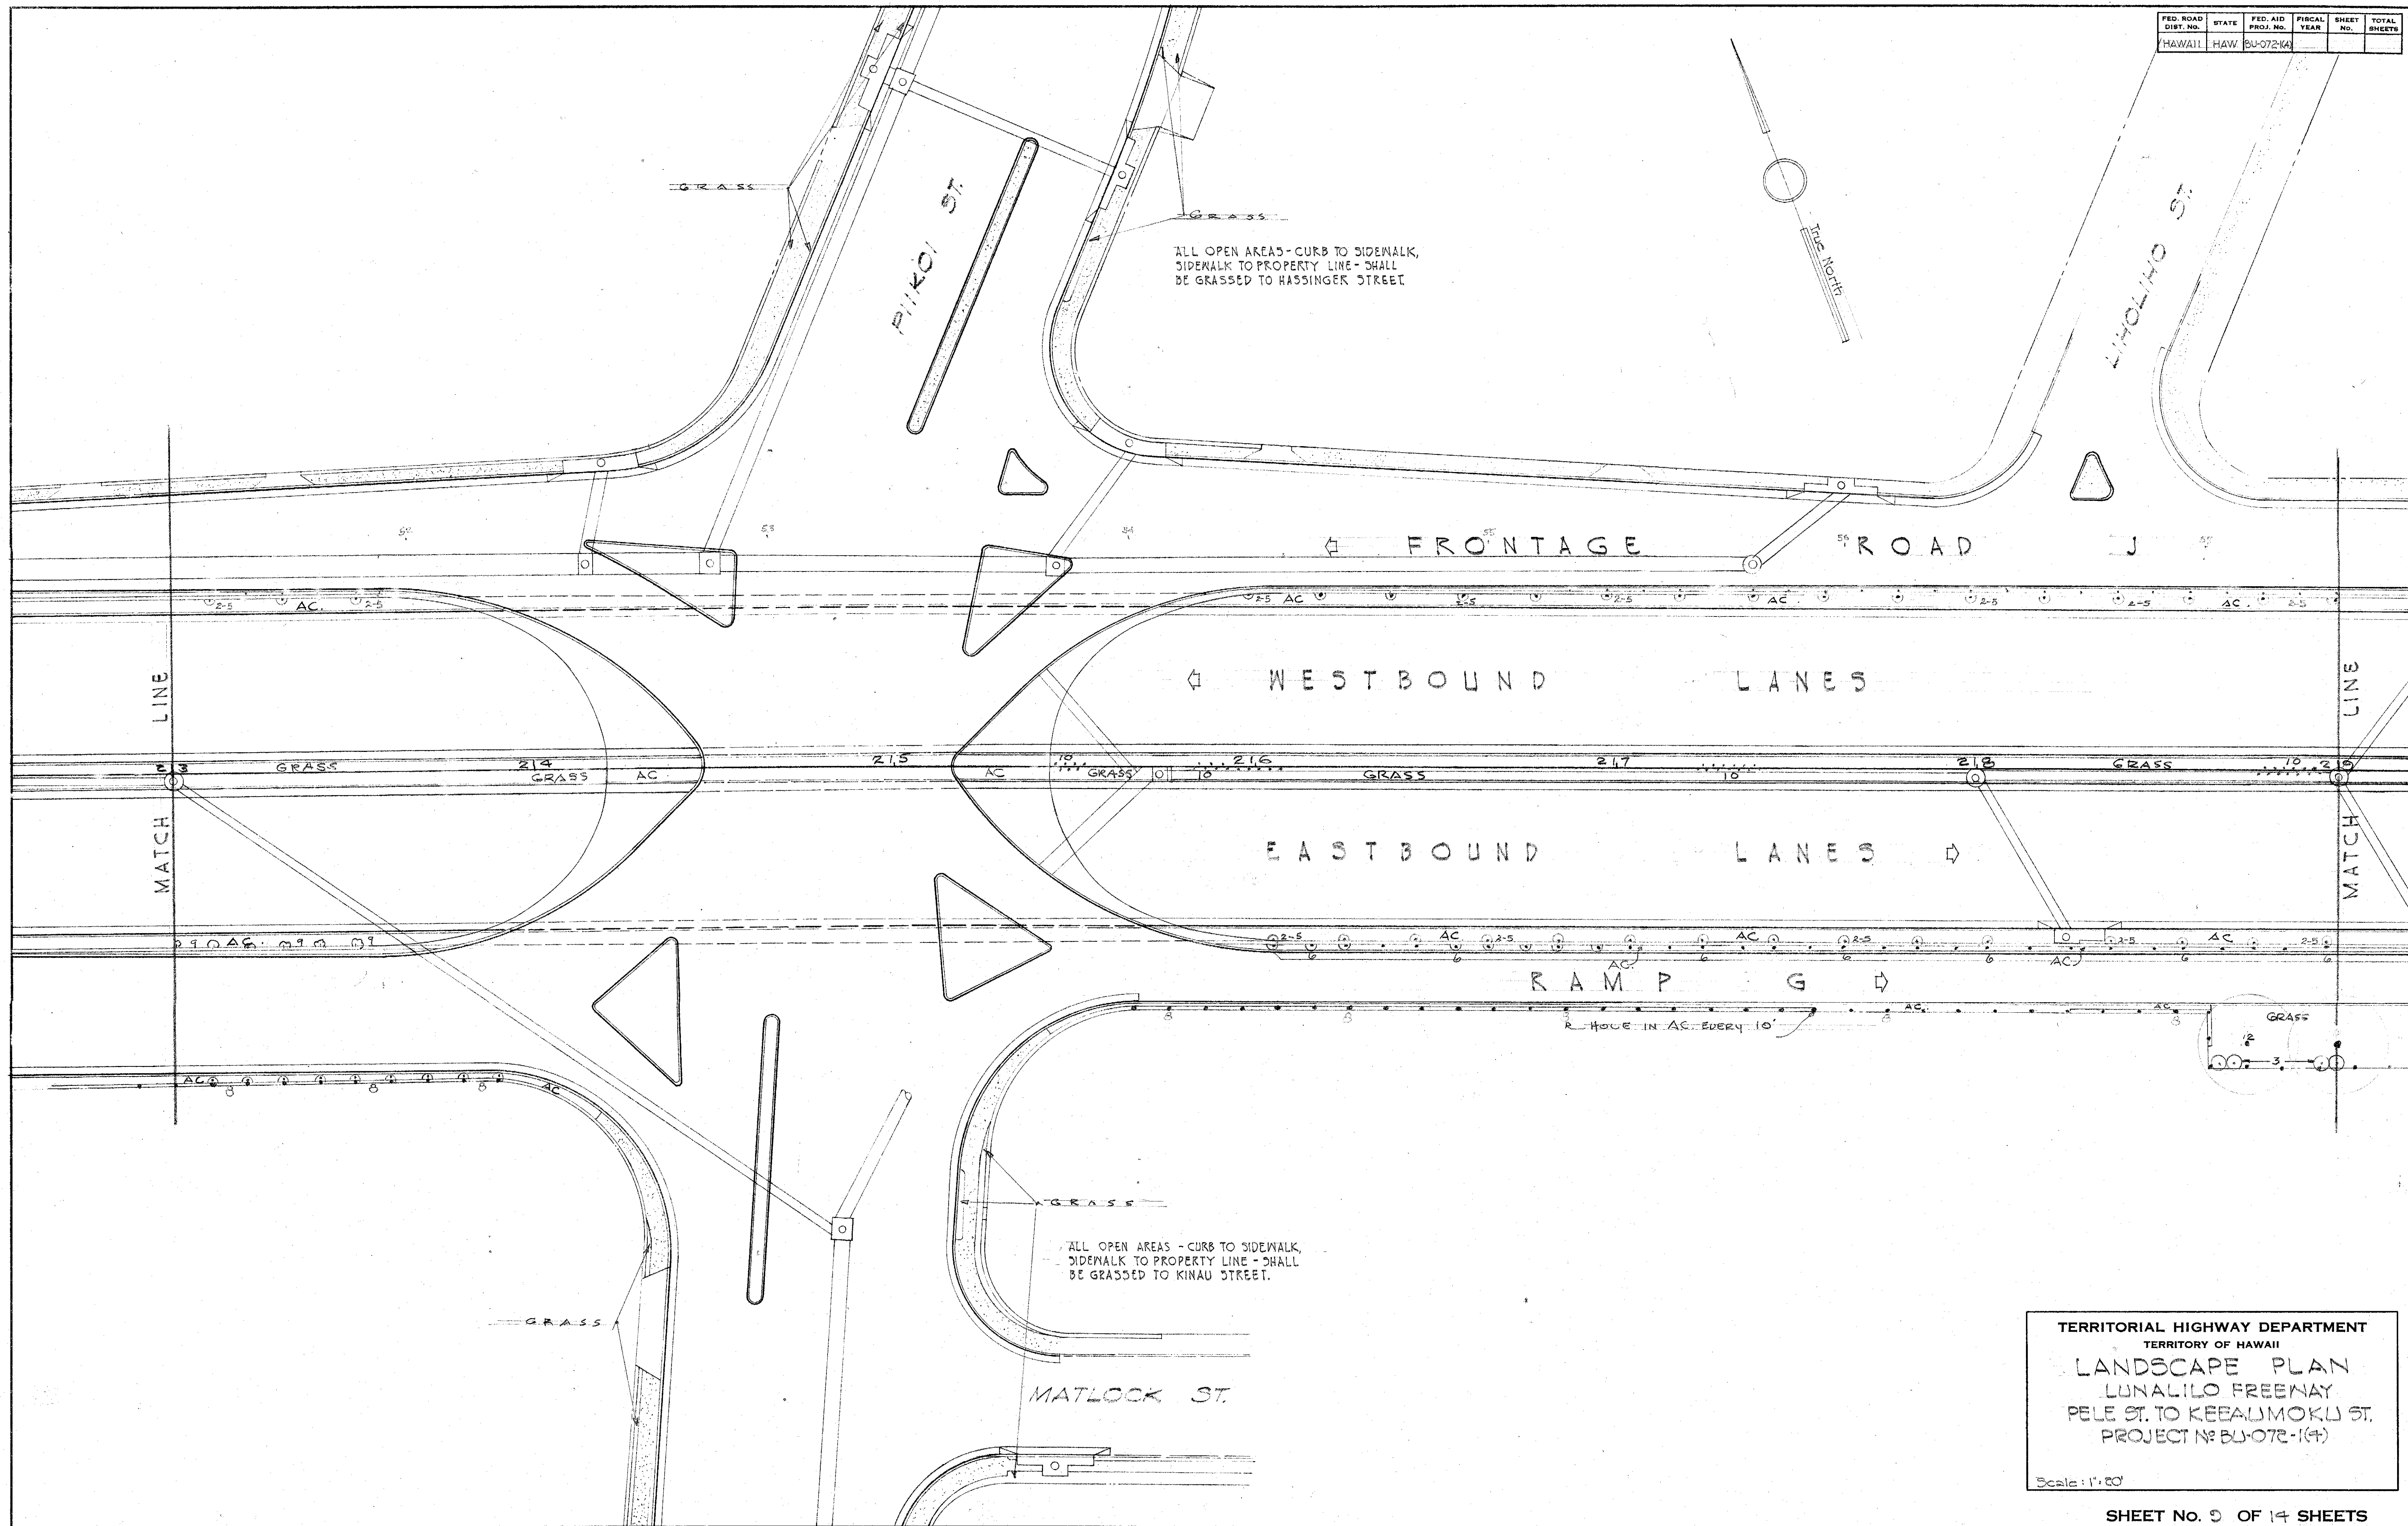

FED. ROAD DIST. NO.	STATE	FED. AID PROJ. NO.	FISCAL YEAR	SHEET NO.	TOTAL SHEETS
HAWAII	HAW	BU-072-1(9)			

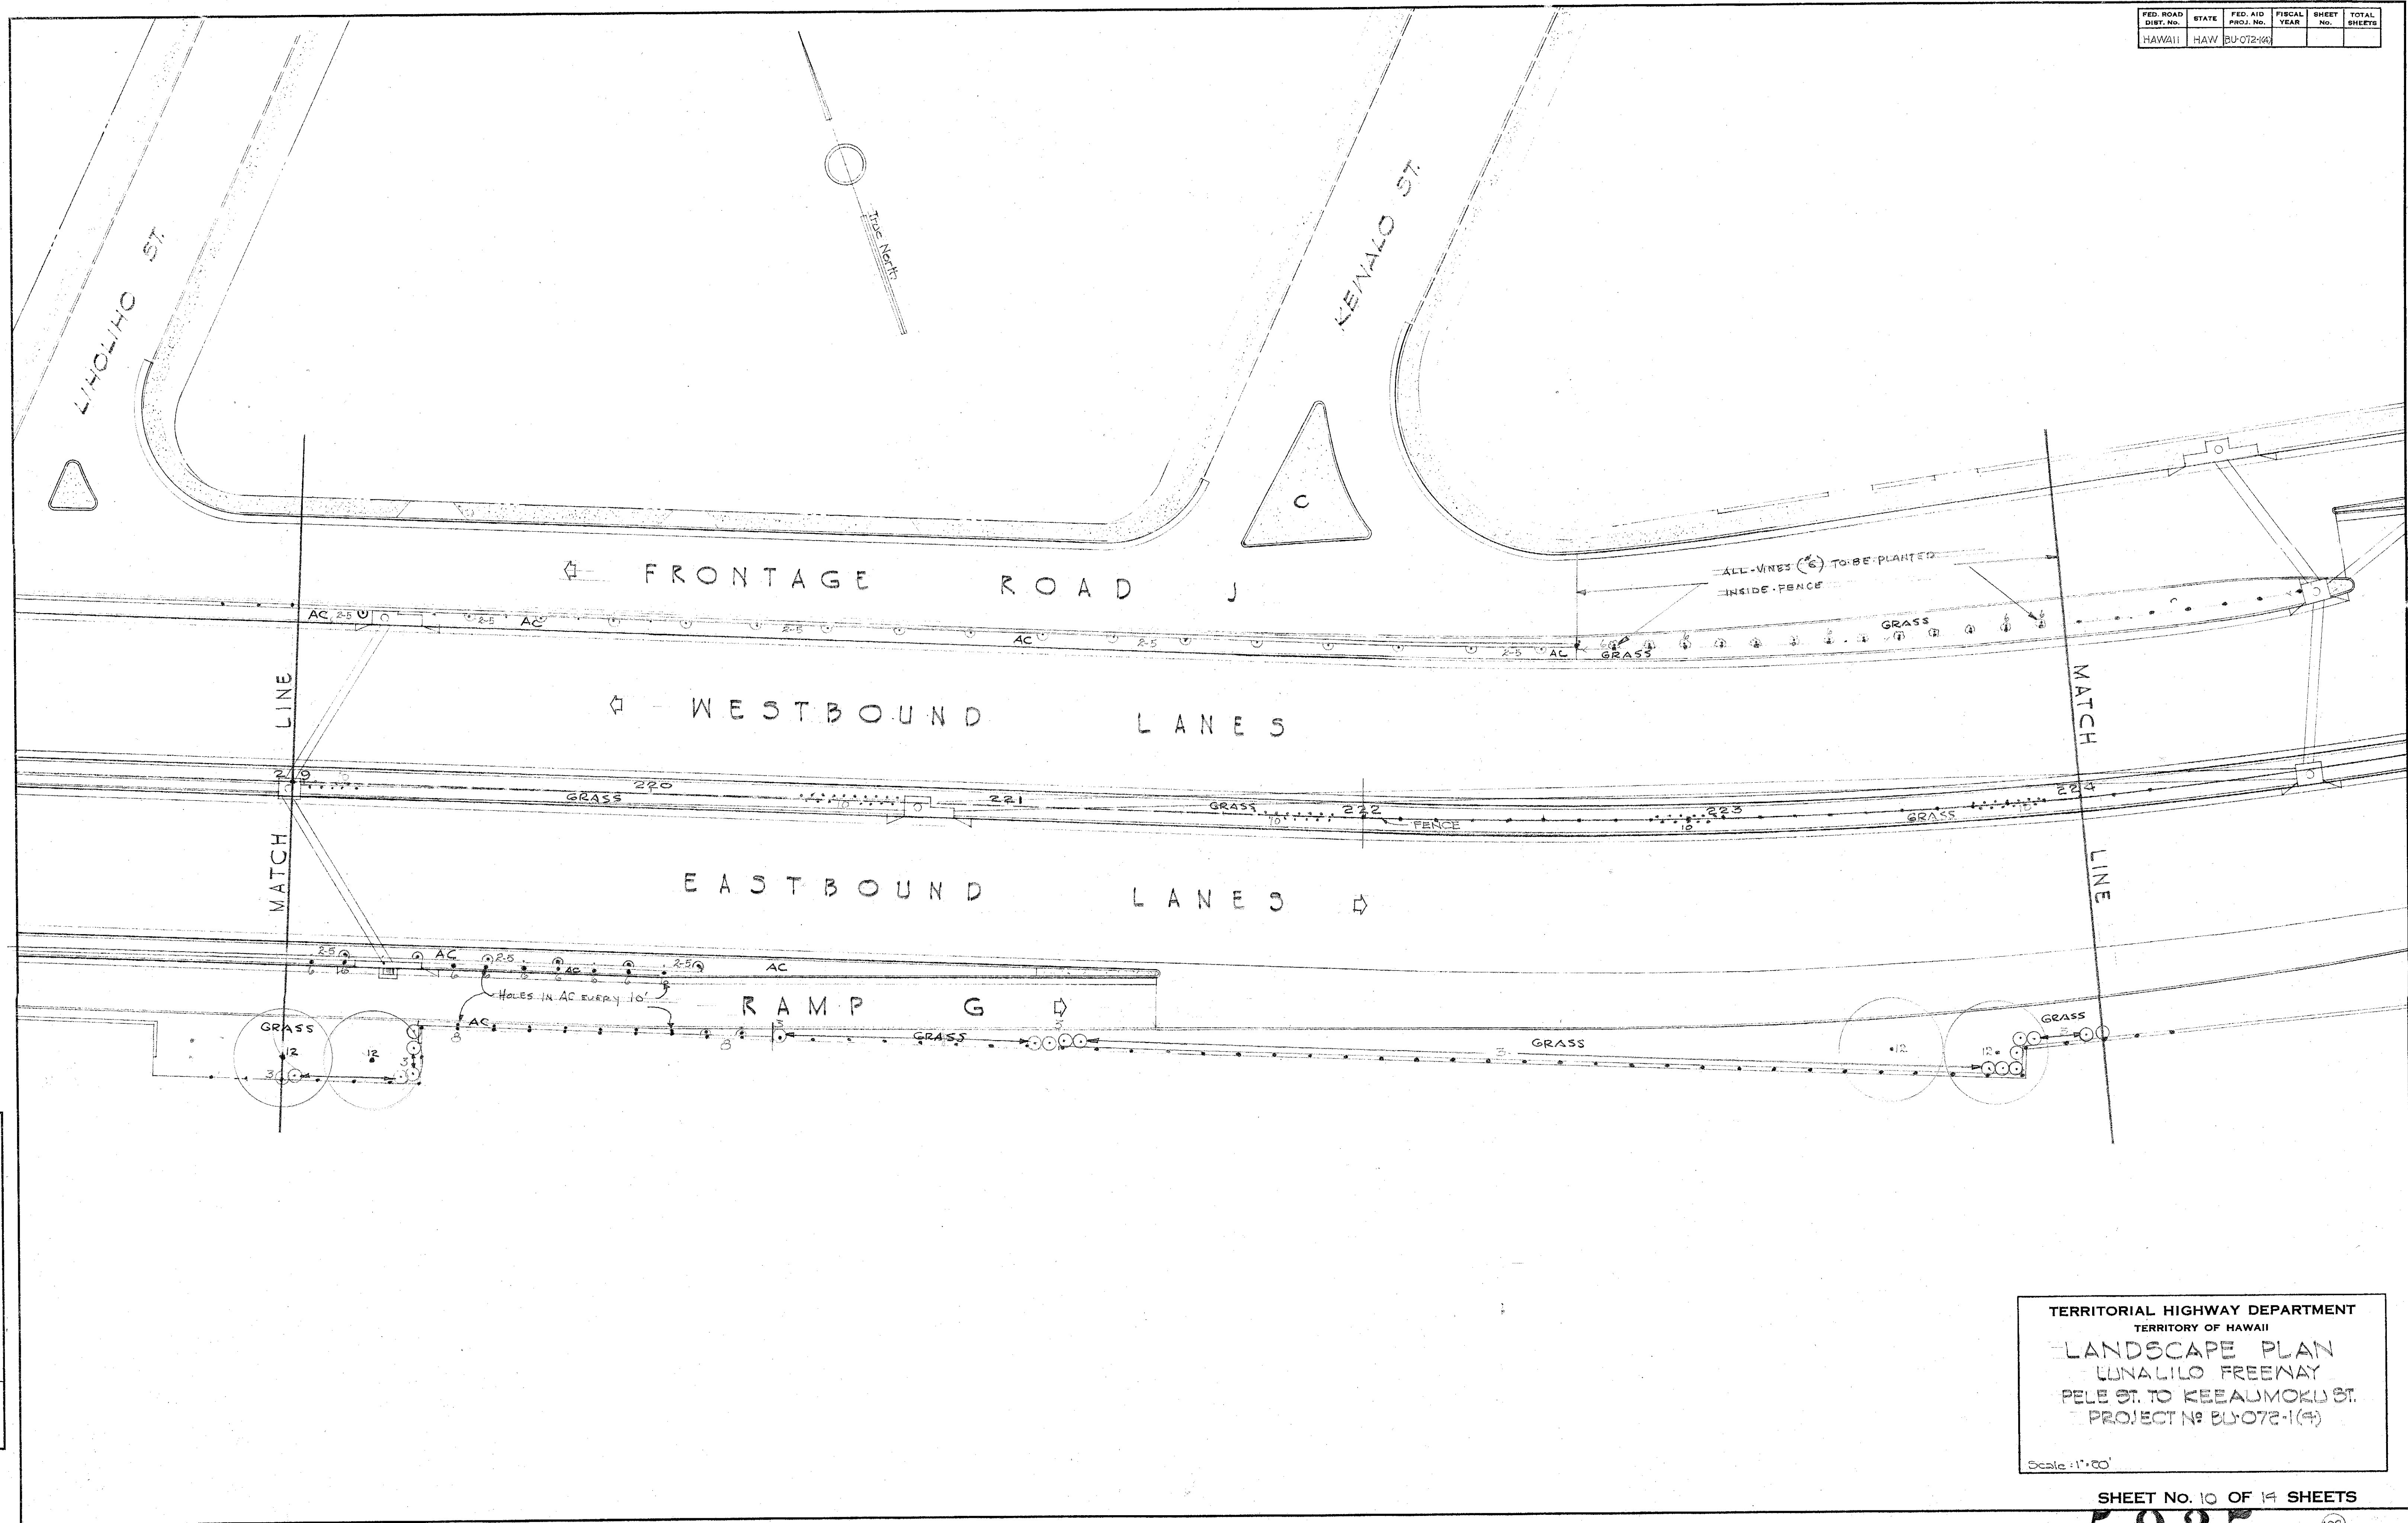



SURVEY PLOTTED BY	DATE
DESIGNED BY	
TRACED BY	
QUANTITIES CHECKED BY	
NOTE BOOK NO.	

TERRITORIAL HIGHWAY DEPARTMENT
TERRITORY OF HAWAII
LANDSCAPE PLAN
LUNALILO FREEWAY
PELE ST. TO KEEAUMOKU ST.
PROJECT NO. BU-072-1(9)
Scale: 1"=80'

SHEET No. 10 OF 14 SHEETS

5927. 100

FED. ROAD DIST. NO.	STATE	FED. AID PROJ. NO.	FISCAL YEAR	SHEET NO.	TOTAL SHEETS
HAWAII	HAW	BU-072-14			

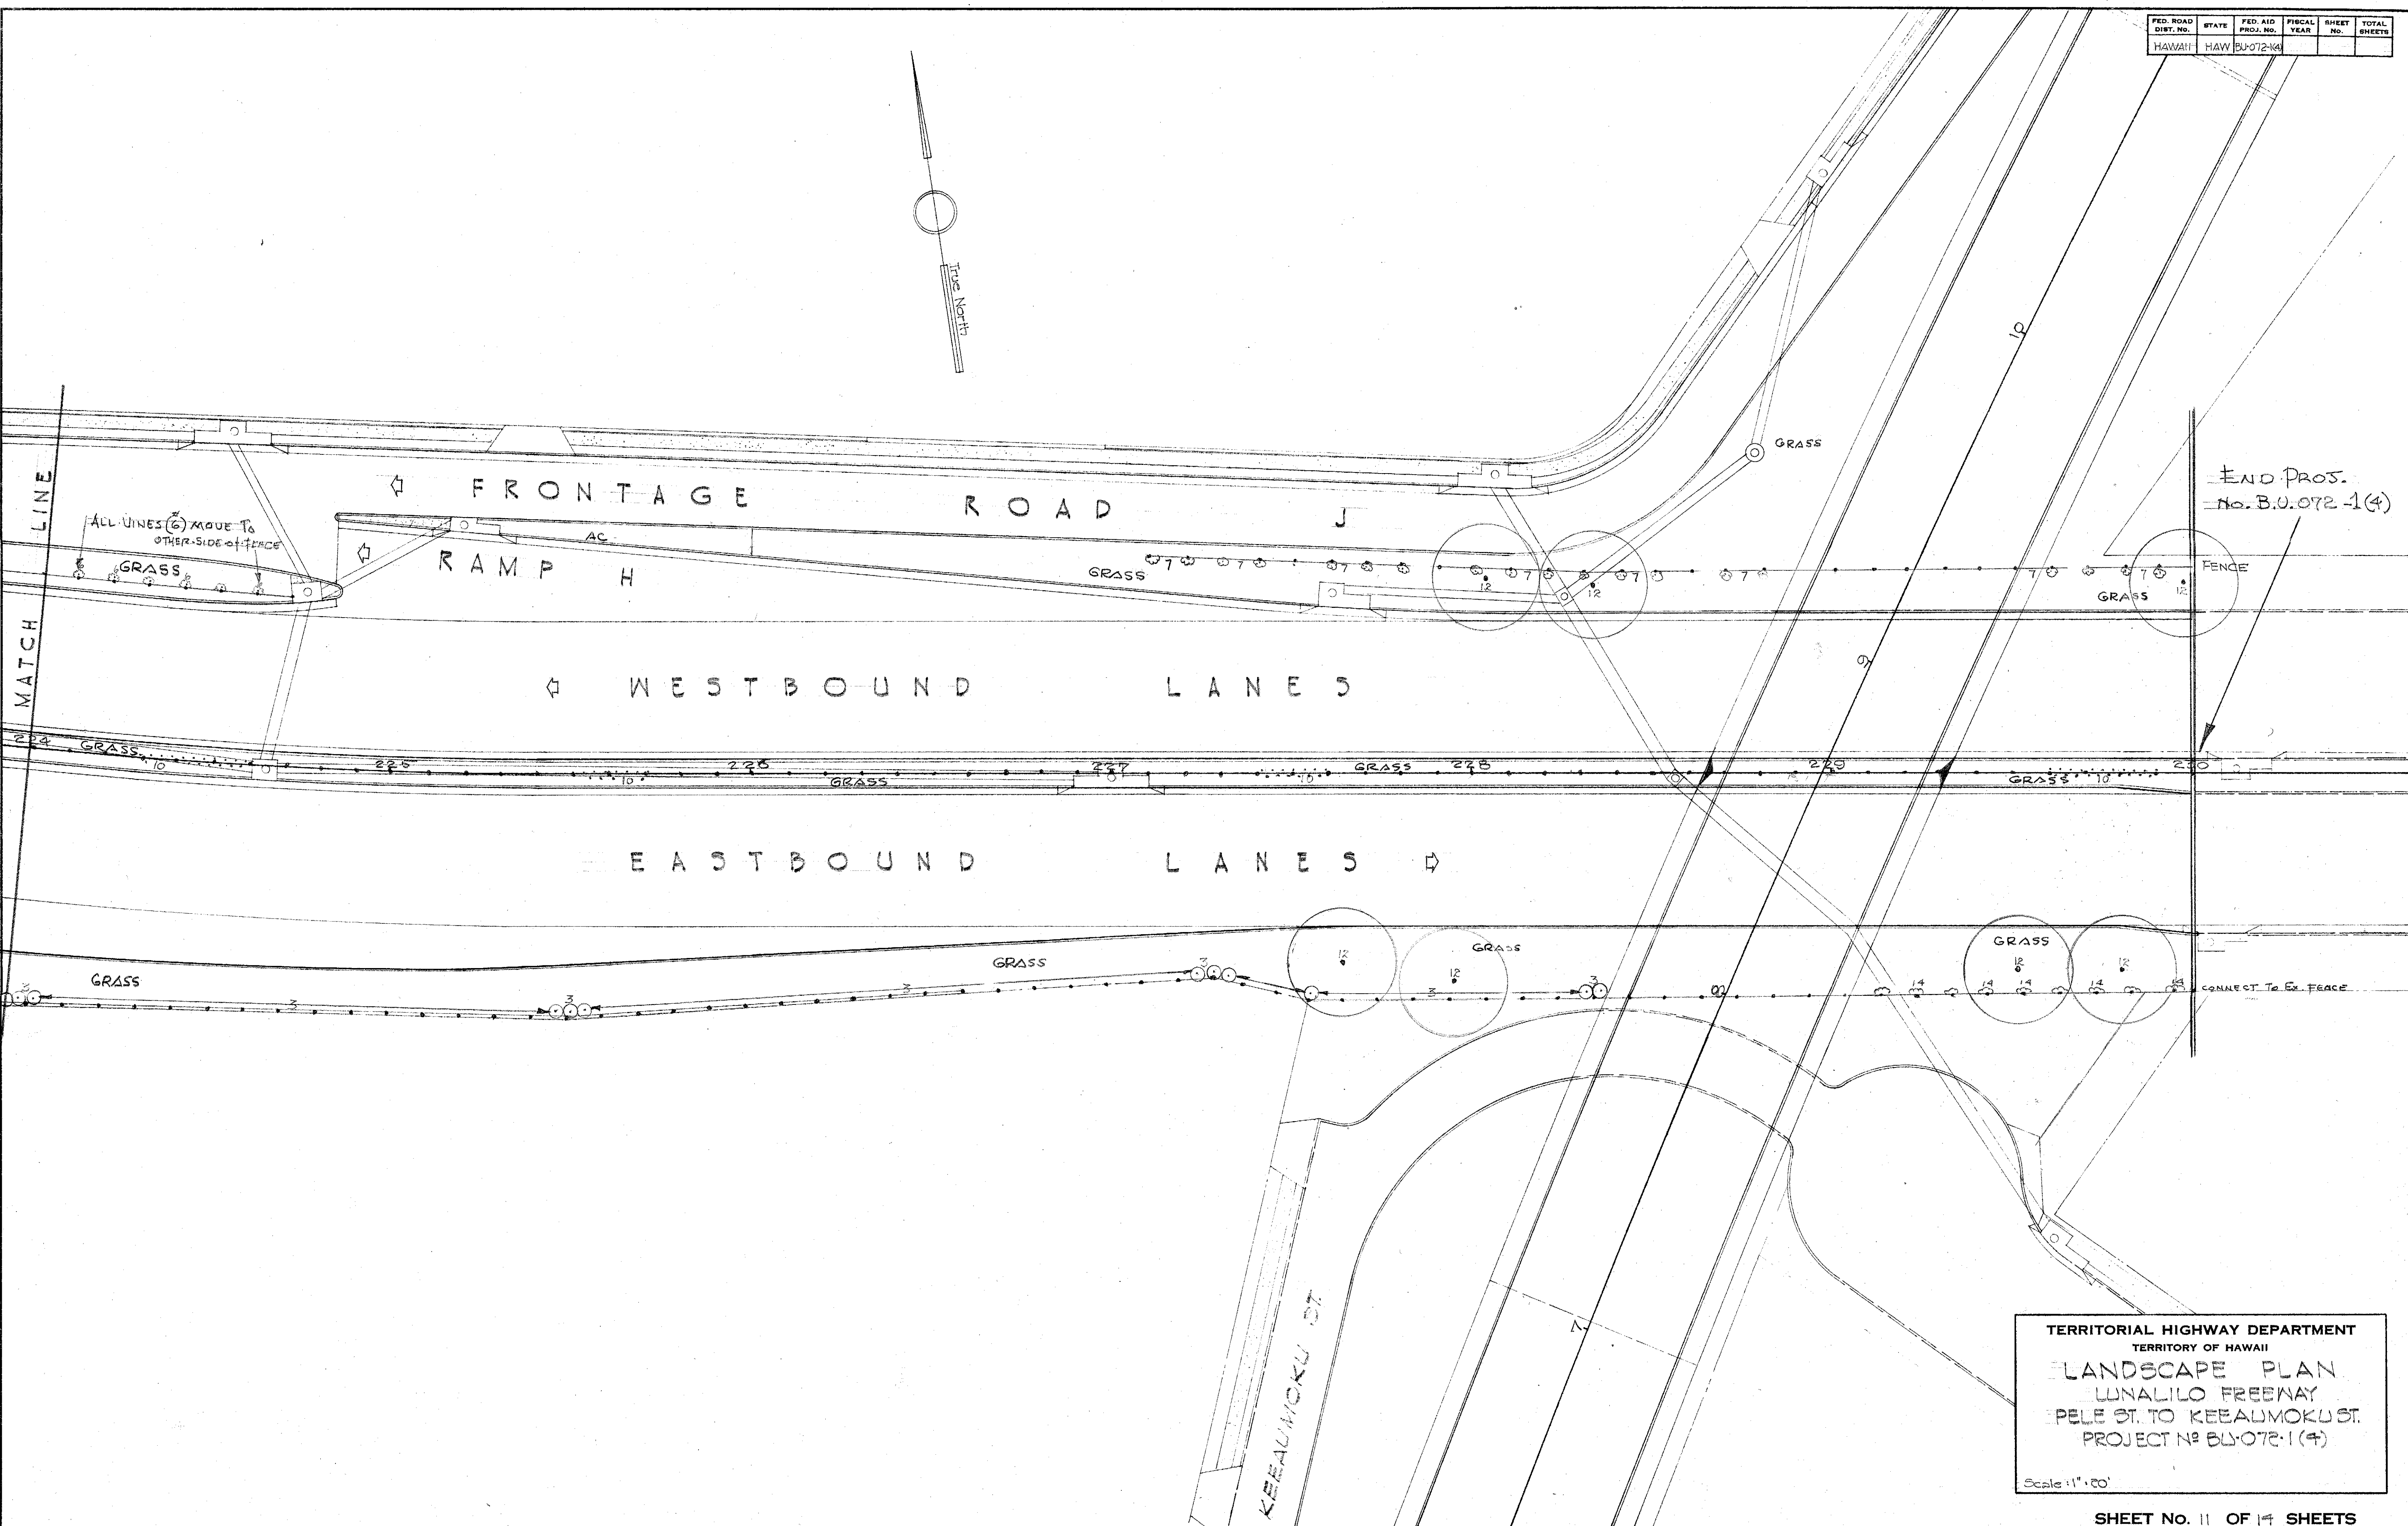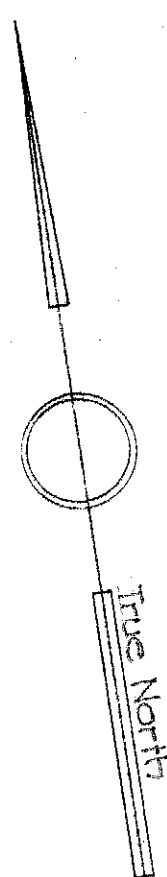


TERRITORIAL HIGHWAY DEPARTMENT
TERRITORY OF HAWAII
LANDSCAPE PLAN
LUALILO FREEWAY
PELE ST. TO KEEAUMOKU ST.
PROJECT NO. BU-072-1 (4)
Scale: 1" = 20'

SHEET NO. 11 OF 14 SHEETS

5927.

DESIGNED BY	DATE
DRAWN BY	
CHECKED BY	
NOTED BY	
ORIGINAL PLAN	
NOTE BOOK	
No.	

FED. ROAD DIST. NO.	STATE	FED. AID PROJ. NO.	FISCAL YEAR	SHEET NO.	TOTAL SHEETS
HAWAII	HAW	BU-072-66			

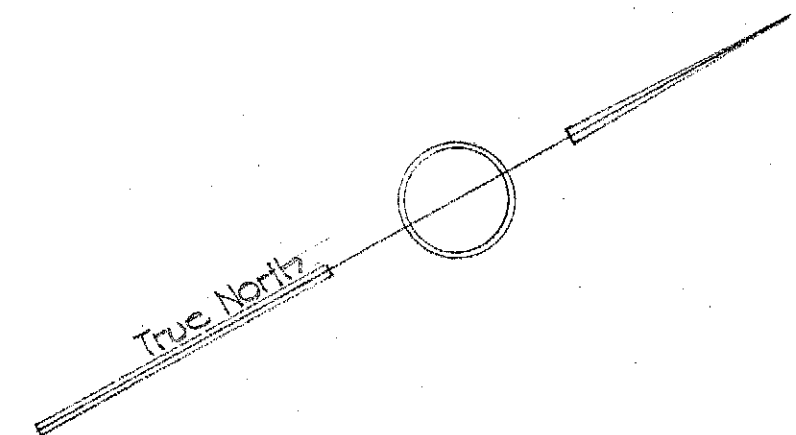

KINAKU ST

MALOOK ST

KEEAUMOKU ST

GRASS

S/W

KEEAUMOKU

SEPARATION

GRASS

• 12

• 12

• 12

• 12

• 12

S/W

GRASS

MALOOK PARK

LINE MATCH



TERRITORIAL HIGHWAY DEPARTMENT
TERRITORY OF HAWAII
LANDSCAPE PLAN
LUNALILO FREEWAY
PELE ST. TO KEEAUMOKU ST.
PROJECT NO. BU-072-1-1(4)
Scale: 1" = 60'

SHEET NO. 12 OF 14 SHEETS

5927. 108

ORIGINAL PLAN	DATE
DESIGNED BY	
DRAWN BY	
CHECKED BY	
NOTED BY	
NO.	

FED. ROAD DIST. NO.	STATE	FED. AID PROJ. NO.	FISCAL YEAR	SHEET NO.	TOTAL SHEETS
HAWAII	HAW.	BU-072-14			

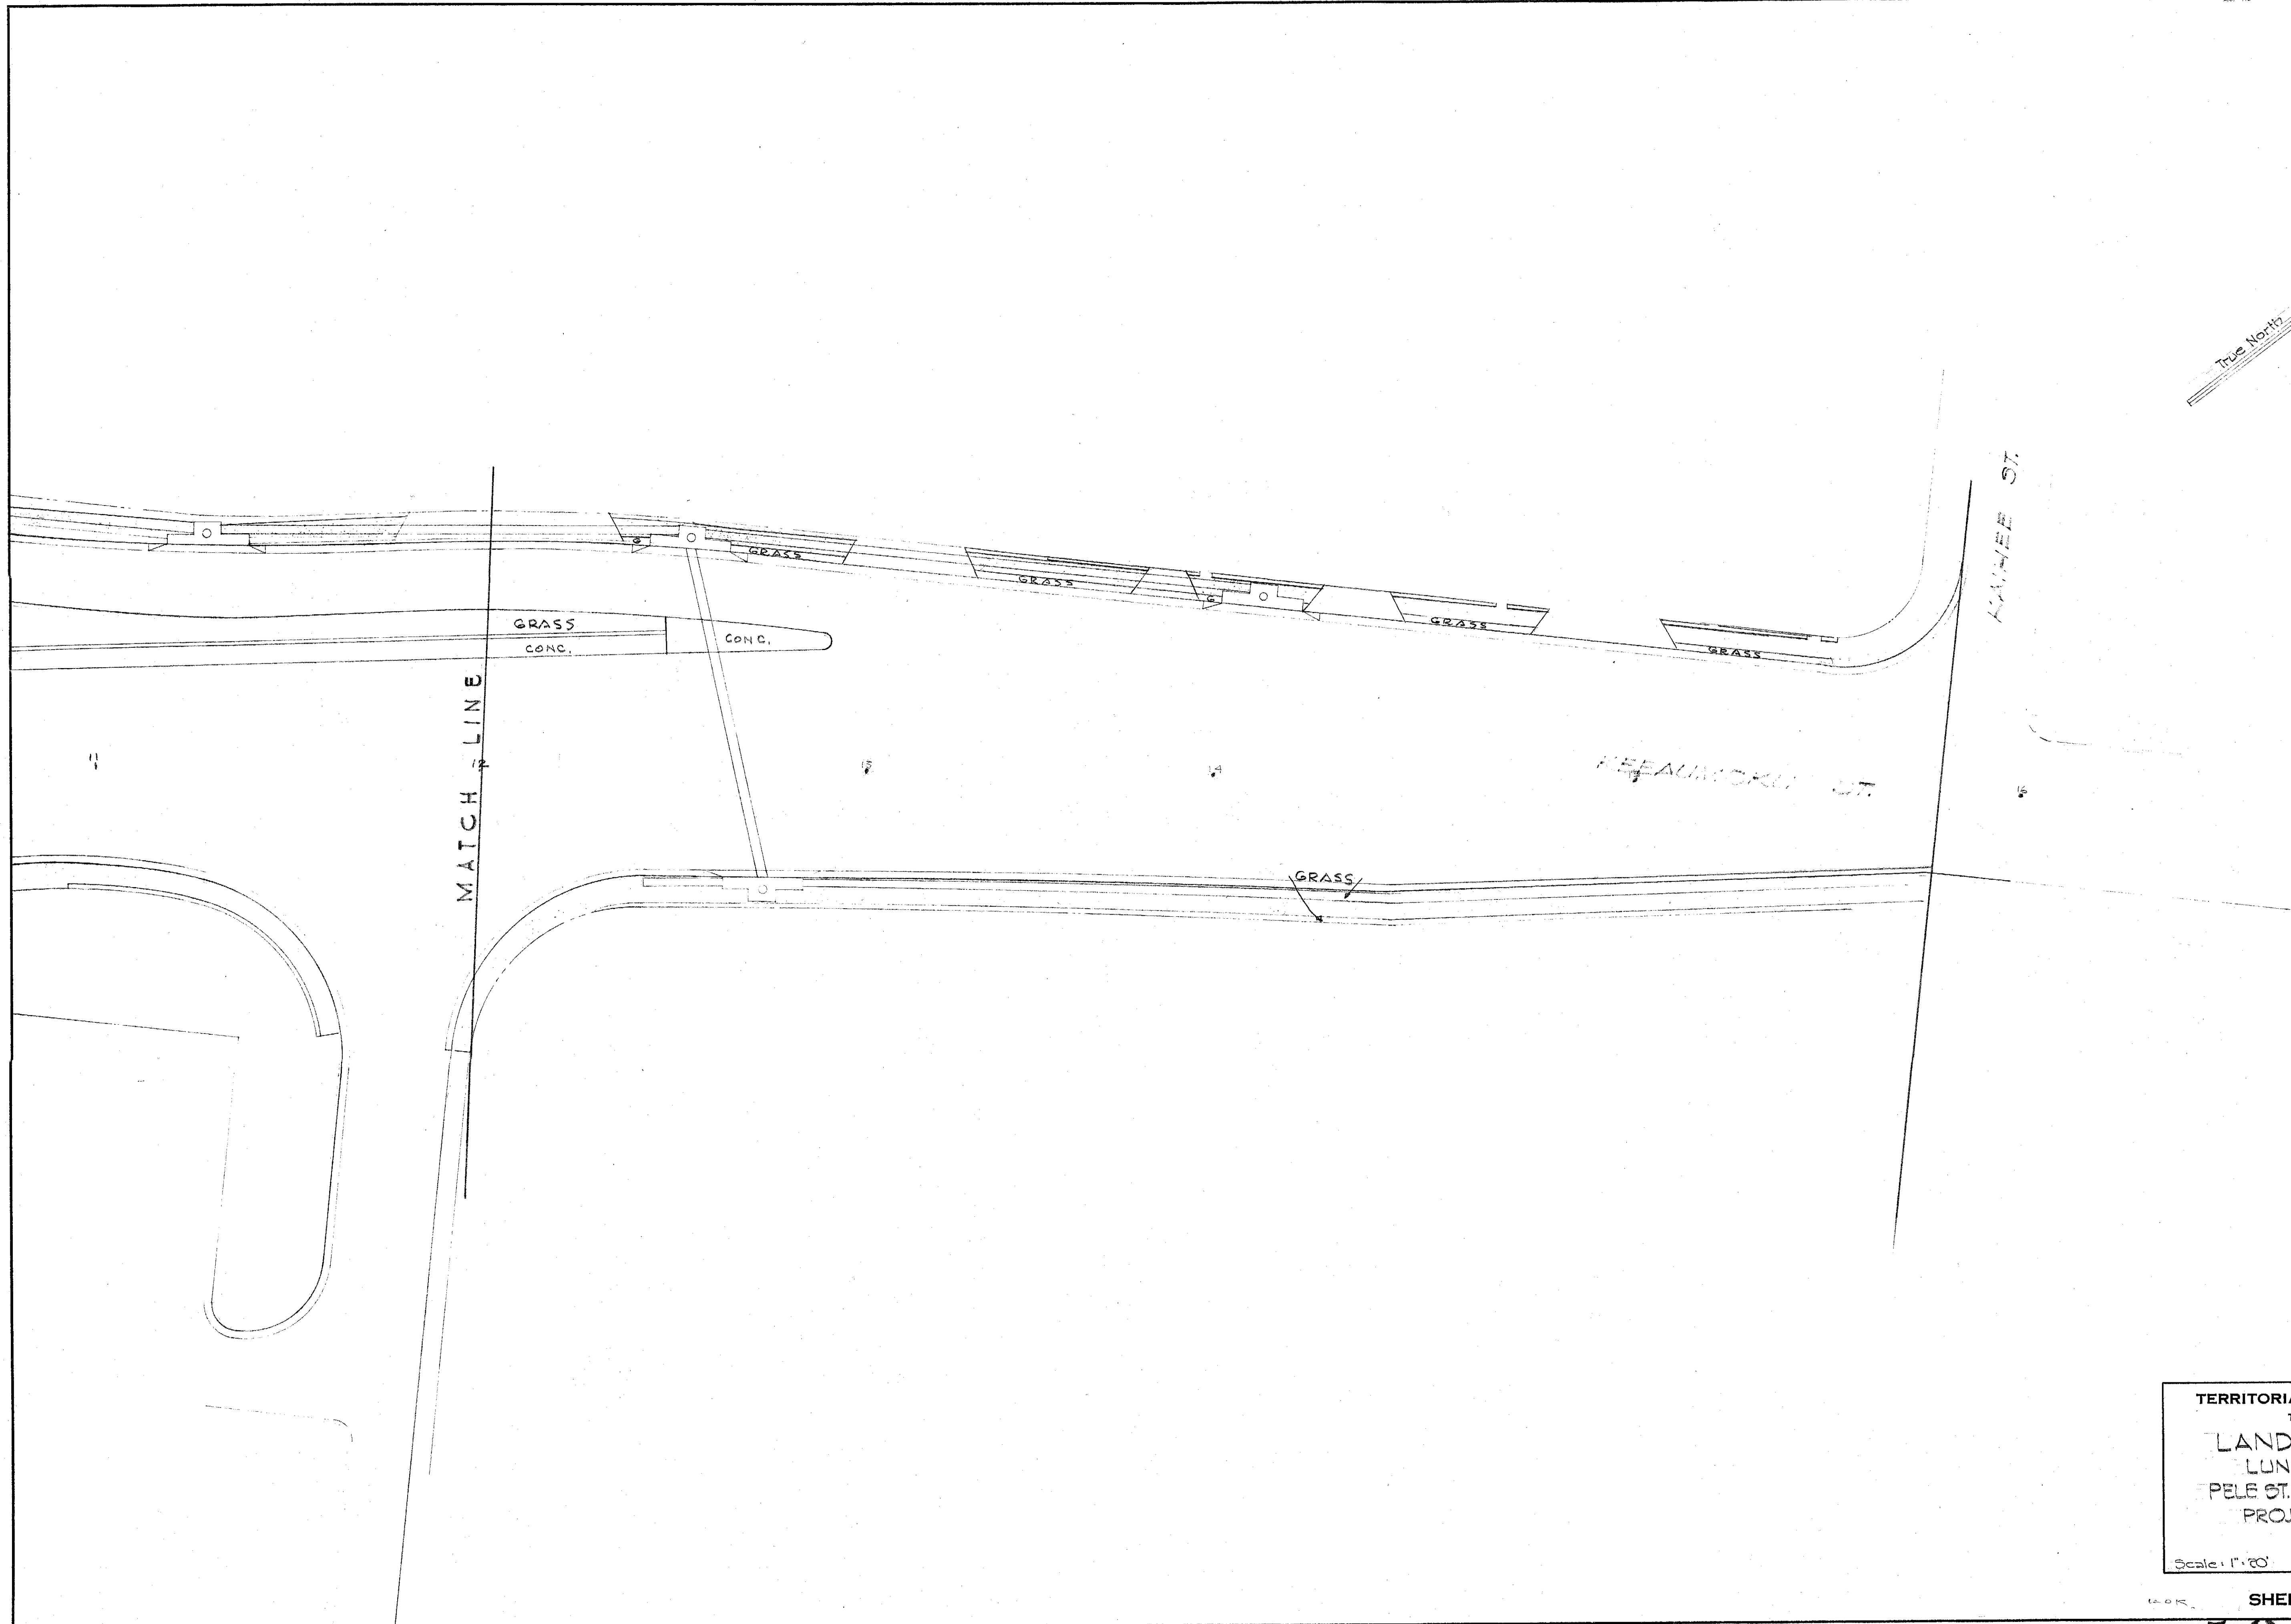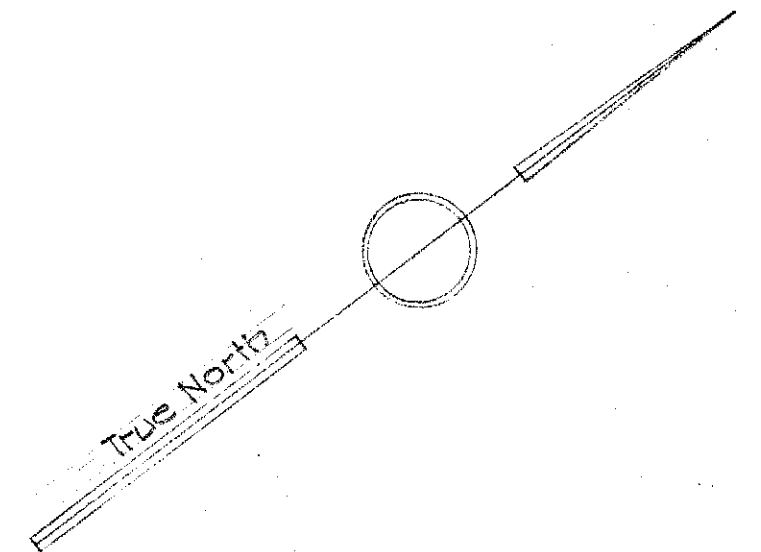

ORIGINAL PLAN	DATE
DESIGNED BY	
DRAWN BY	
CHECKED BY	
NOTED BY	
NO.	

TERRITORIAL HIGHWAY DEPARTMENT
TERRITORY OF HAWAII
LANDSCAPE PLAN
LUALILO FREEWAY
PELE ST. TO KEEAUMOKU ST.
PROJECT NO. BU-072-1 (4)
Scale: 1" = 60'

SHEET NO. 14 OF 14 SHEETS

5927. (10)