


FED. ROAD DIST. NO.	STATE	FED. AID PROJ. NO.	FISCAL YEAR	SHEET NO.	TOTAL SHEETS

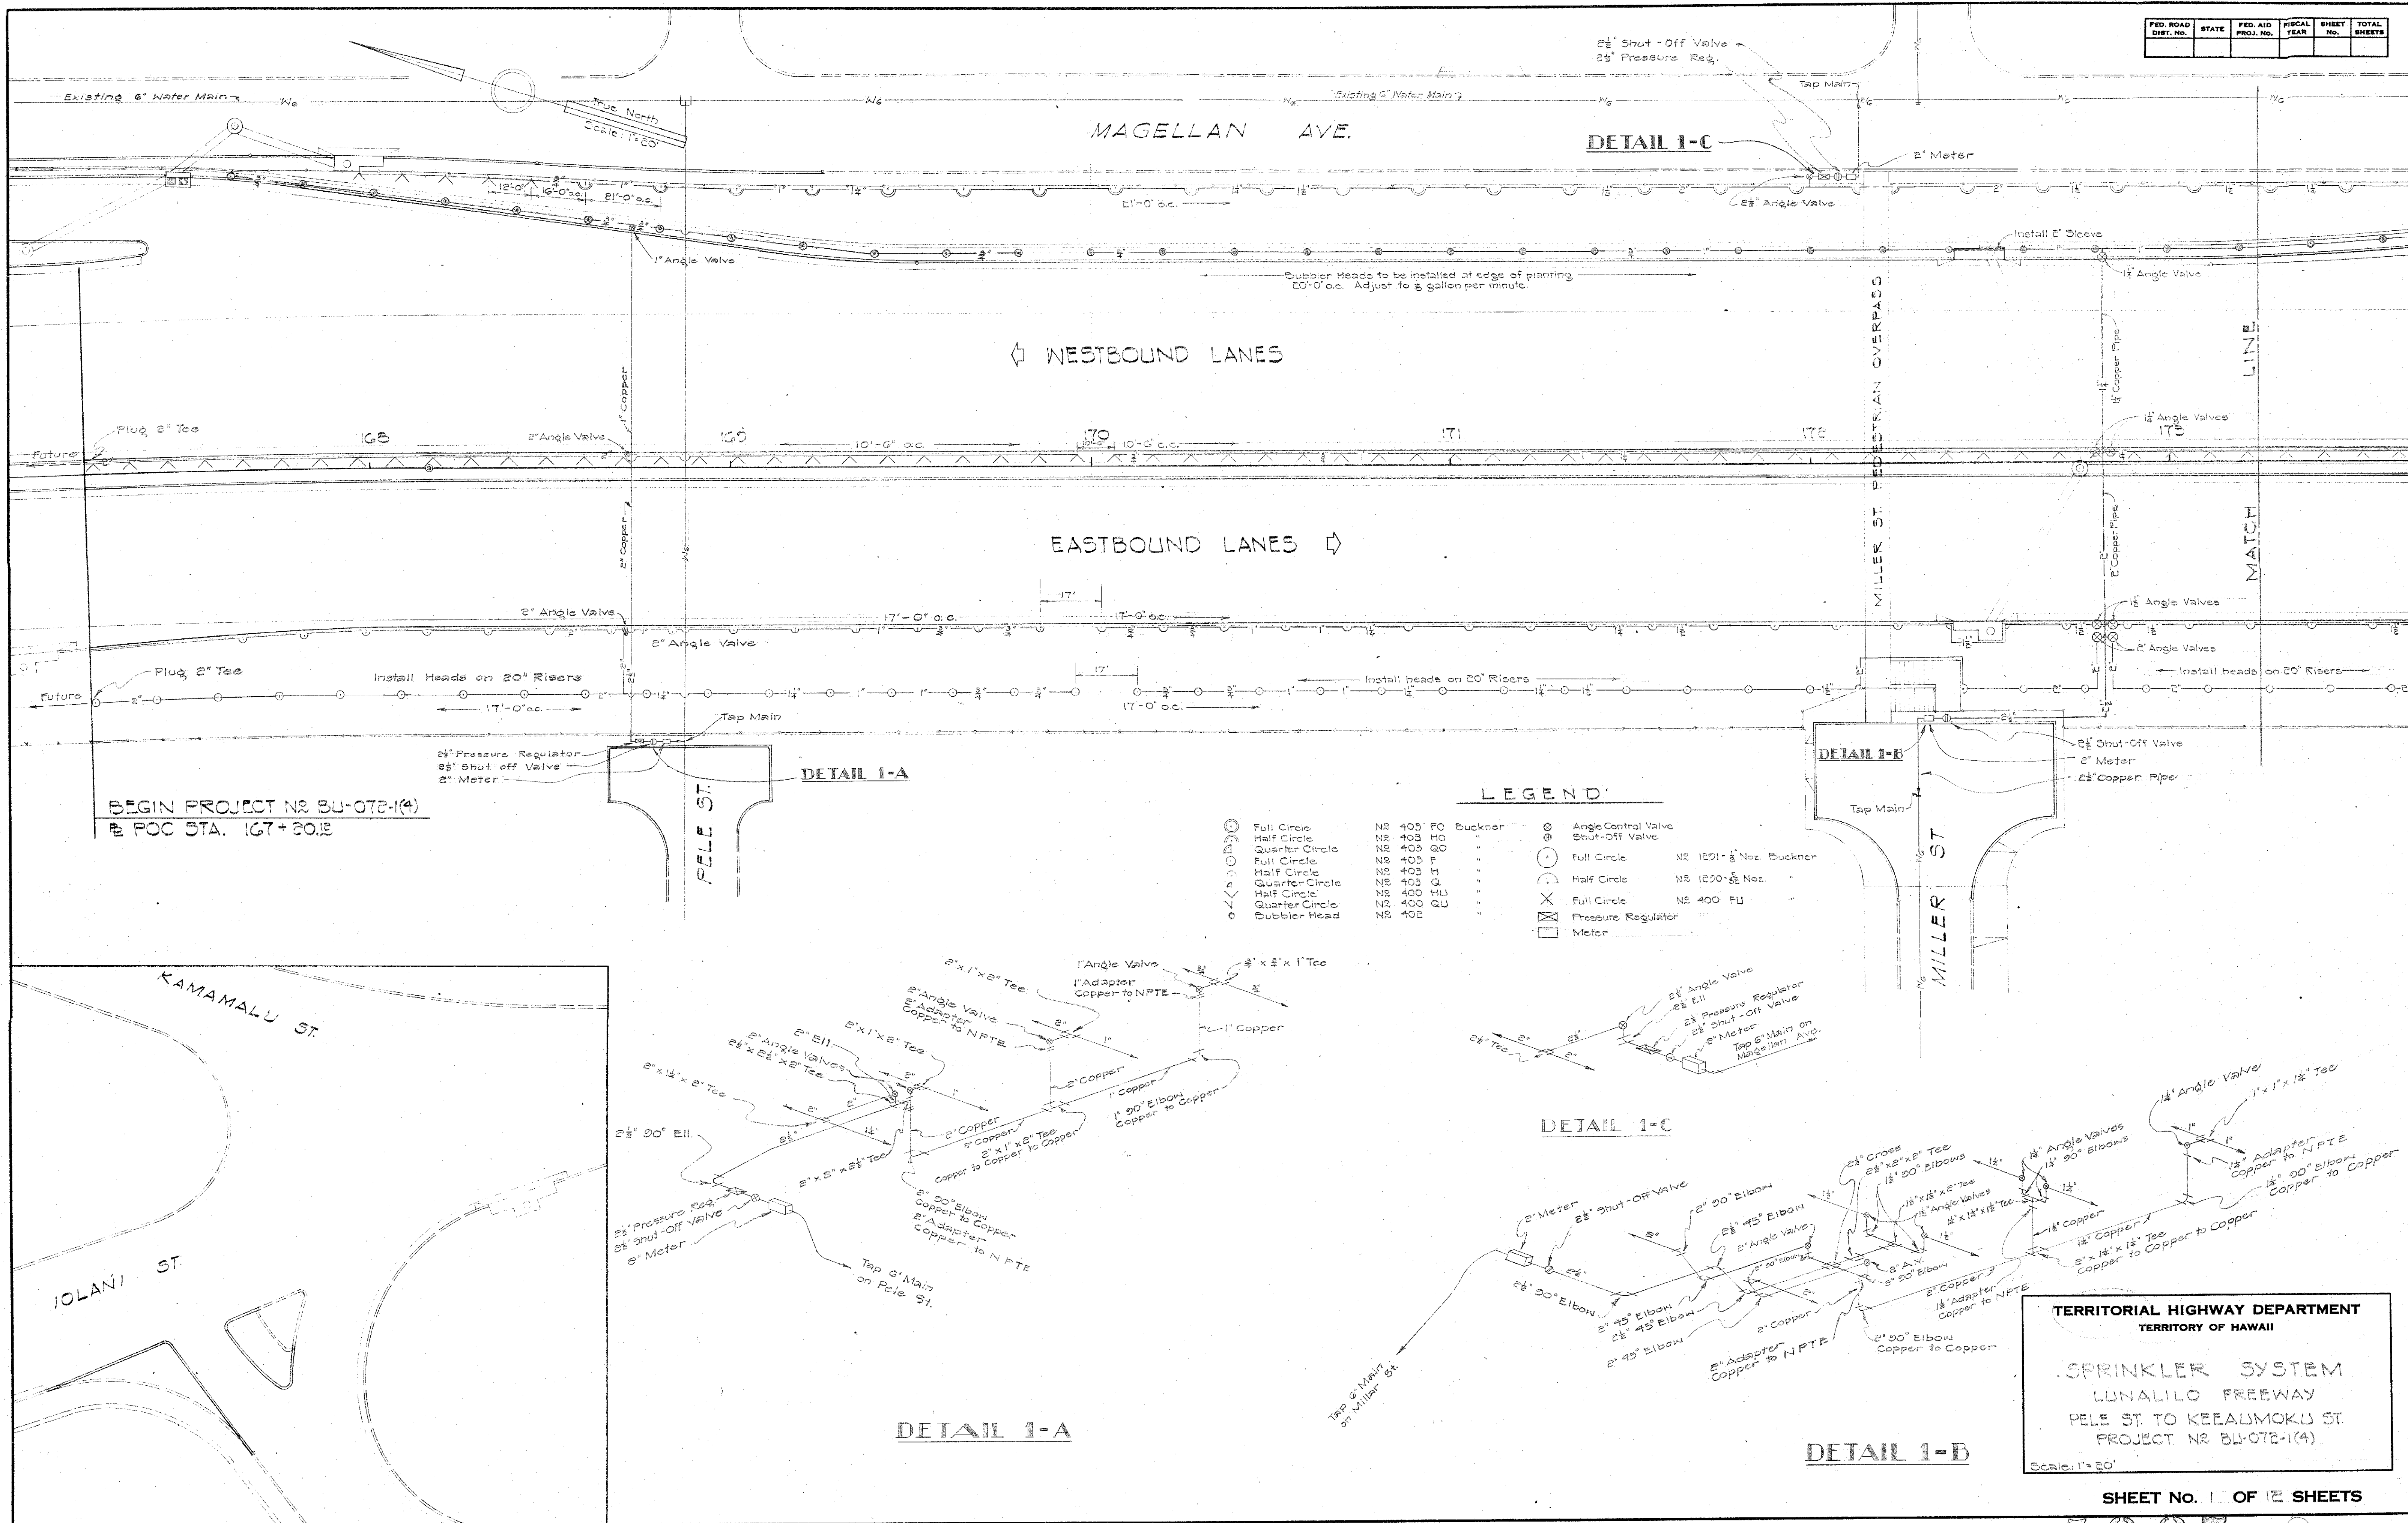


SHEET NO. 1 OF 12 SHEETS

5927. 11

DATE	BY
DESIGNED BY	
DRAWN BY	
CHECKED BY	
NOTED BY	
NO.	

FED. ROAD DIST. NO.	STATE	FED. AID PROJ. NO.	FISCAL YEAR	SHEET NO.	TOTAL SHEETS
HAWAII	HAWAII	BU-072-1(4)			

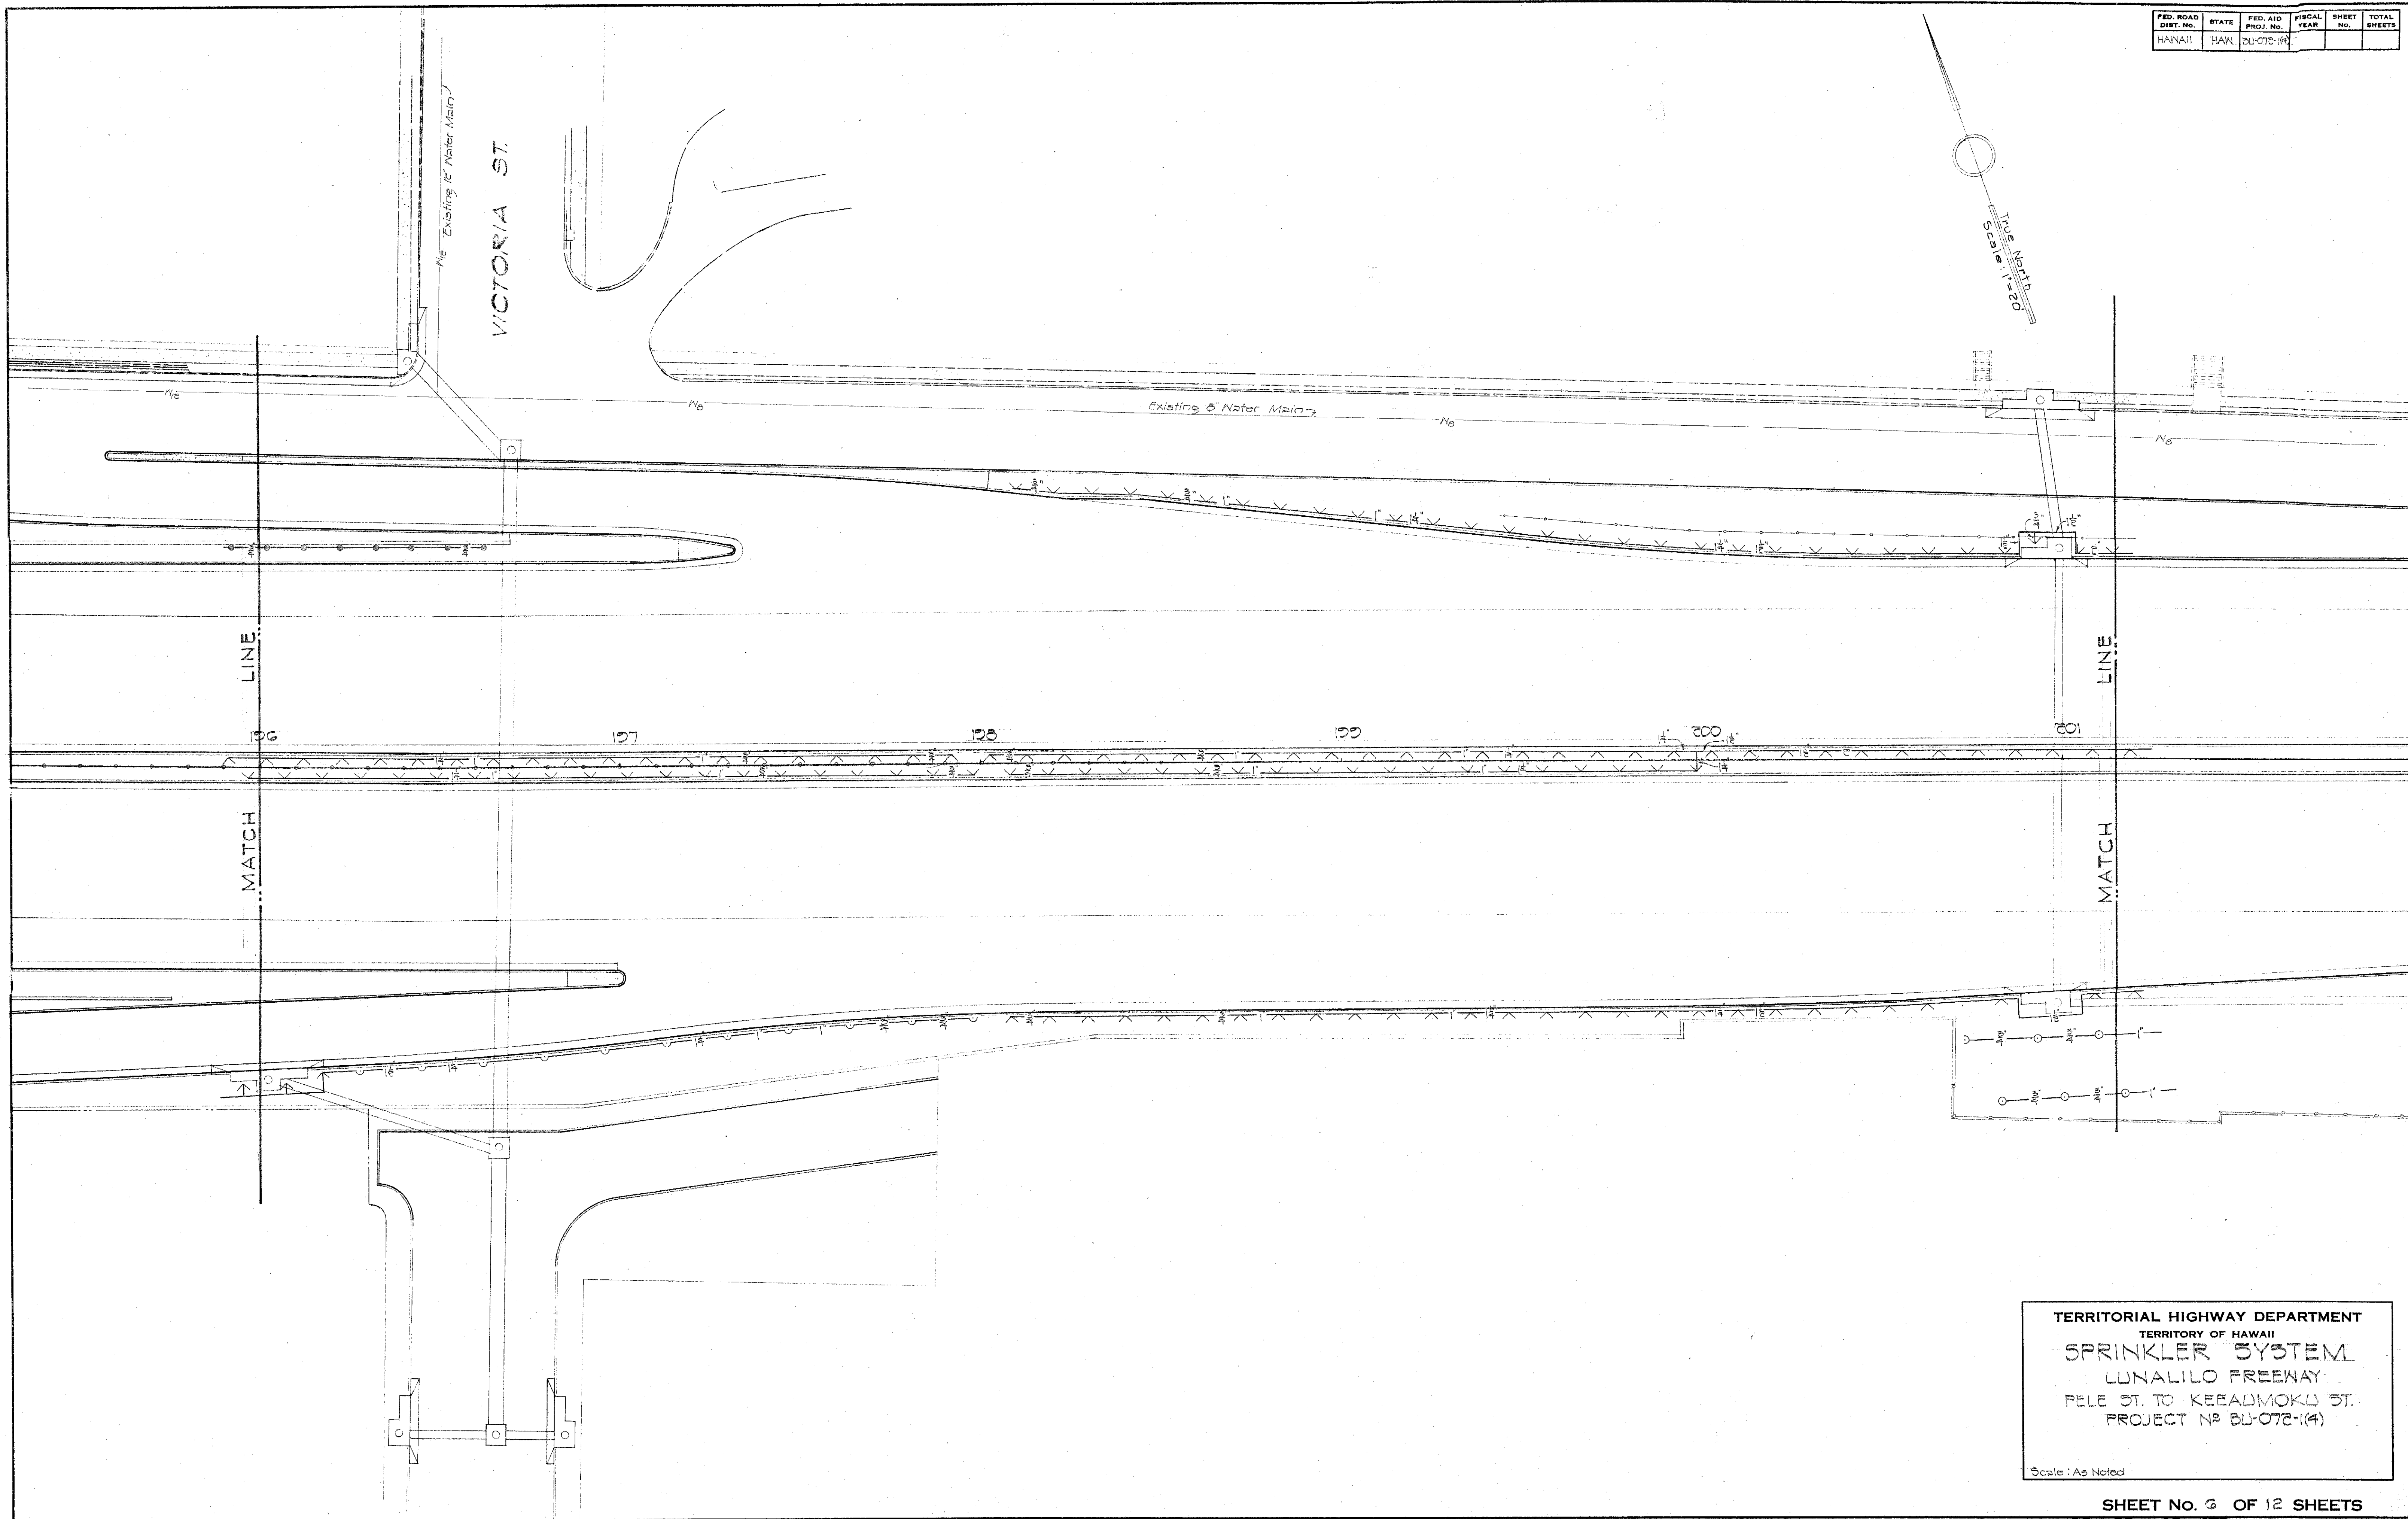


ORIGINAL	SURVEY PLOTTED BY	DATE
PLAN	DESIGNED BY	
NOTE BOOK	QUANTITIES BY	
No.	CHECKED BY	

TERRITORIAL HIGHWAY DEPARTMENT
TERRITORY OF HAWAII
SPRINKLER SYSTEM
LUNALILO FREEWAY
PELE ST. TO KEEAUMOKU ST.
PROJECT NO. BU-072-1(4)
Scale: As Noted

SHEET No. 6 OF 12 SHEETS

5927. (116)

FED. ROAD DIST. No.	STATE	FED. AID PROJ. No.	FISCAL YEAR	SHEET No.	TOTAL SHEETS
HAWAII	HAW	DJ-078-1(4)			

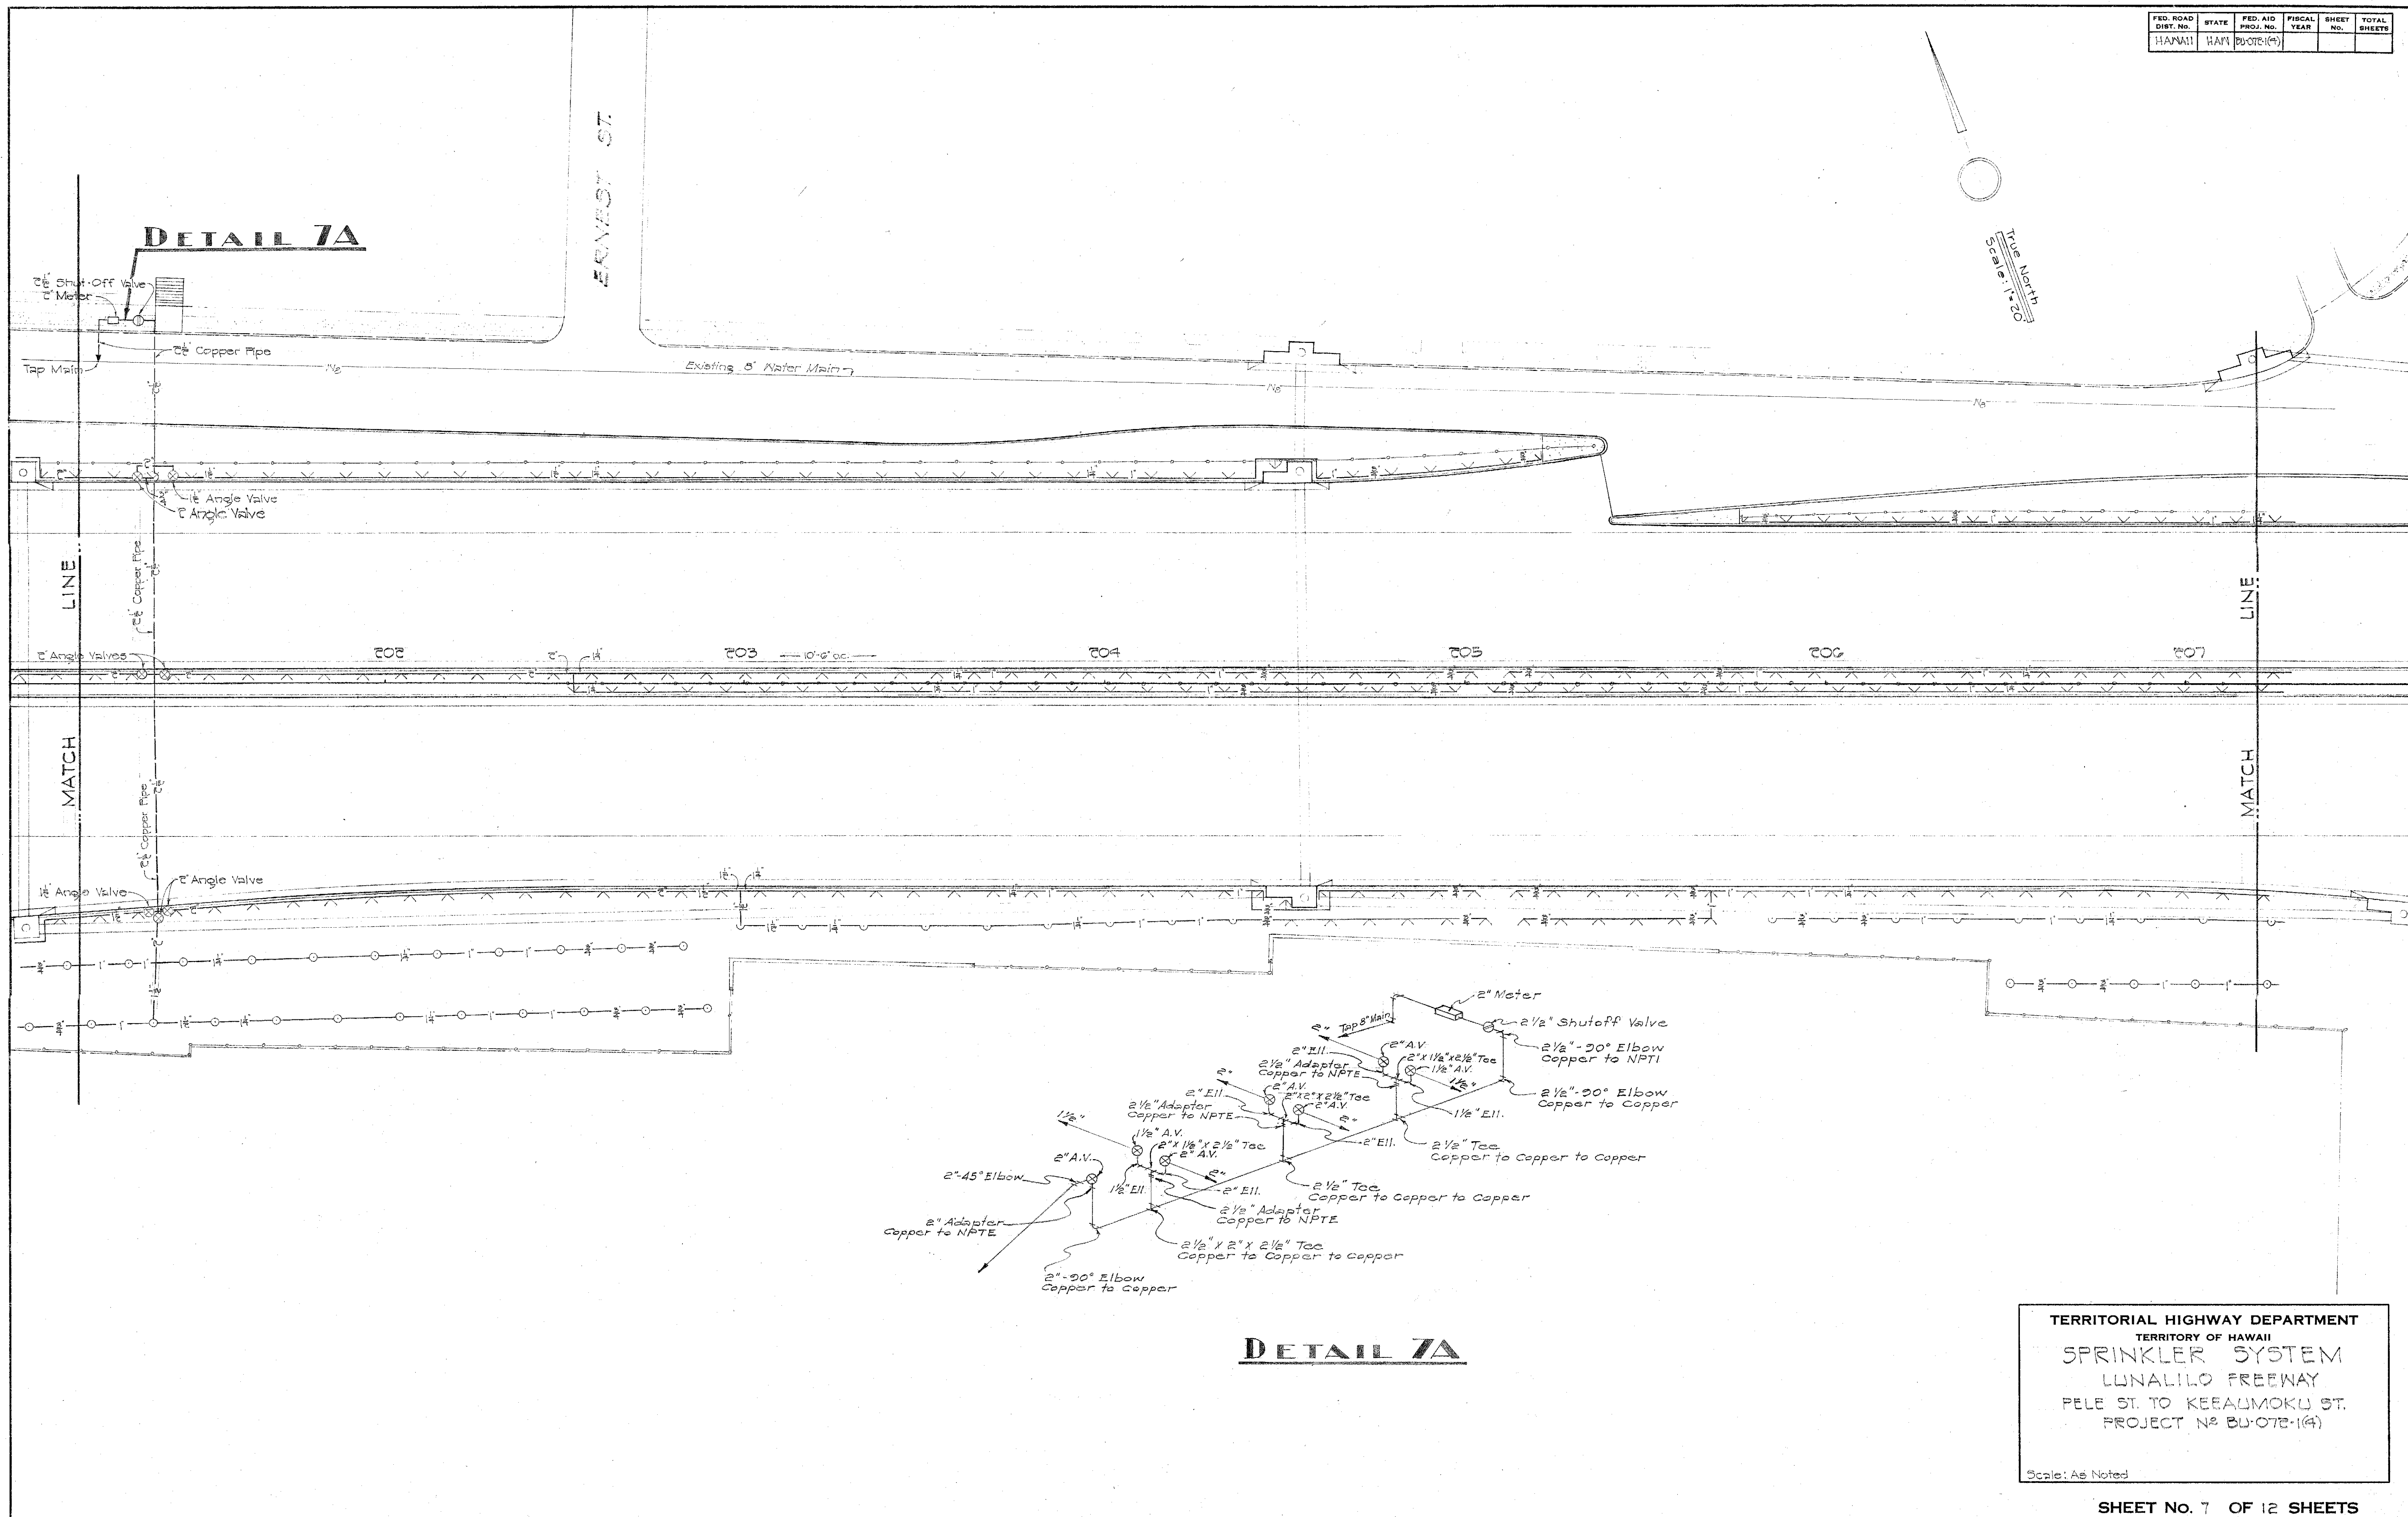

TERRITORIAL HIGHWAY DEPARTMENT
TERRITORY OF HAWAII
SPRINKLER SYSTEM
LUNALILO FREEWAY
PELE ST. TO KEEAUMOKU ST.
PROJECT NO BU-07B-1(4)

Scale: As Noted

SHEET No. 7 OF 12 SHEETS


5927.

17


ORIGINAL	SURVEY PLOTTED BY	DATE
PLAN	DESIGNED BY	
	DRAWN BY	
	TRACED BY	
NOTE BOOK	QUANTITIES BY	
	QUANTITIES CHECKED BY	
Nc.	CHECKED BY	

PRINTED ON DIEPO 1000H CLEARPRINT

ORIGINAL PLAN	SURVEY PLOTTED BY _____ DATE _____
	DESIGNED BY _____
	DRAWN BY _____
	TRACED BY _____
	QUANTITIES BY _____
	QUANTITIES CHECKED BY _____
	CHECKED BY _____

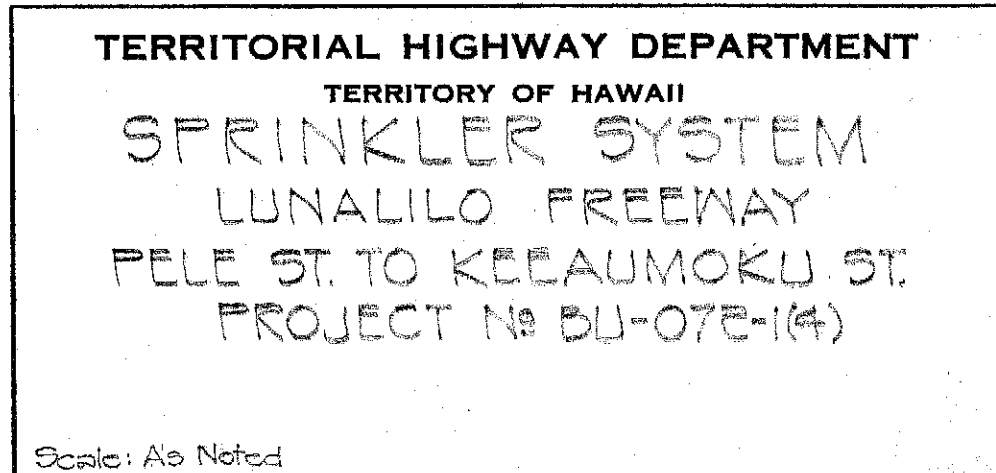

FED. ROAD DIST. NO.	STATE	FED. AID PROJ. NO.	FISCAL YEAR	SHEET NO.	TOTAL SHEETS
HAWAII	HAW	(9) 210-03			

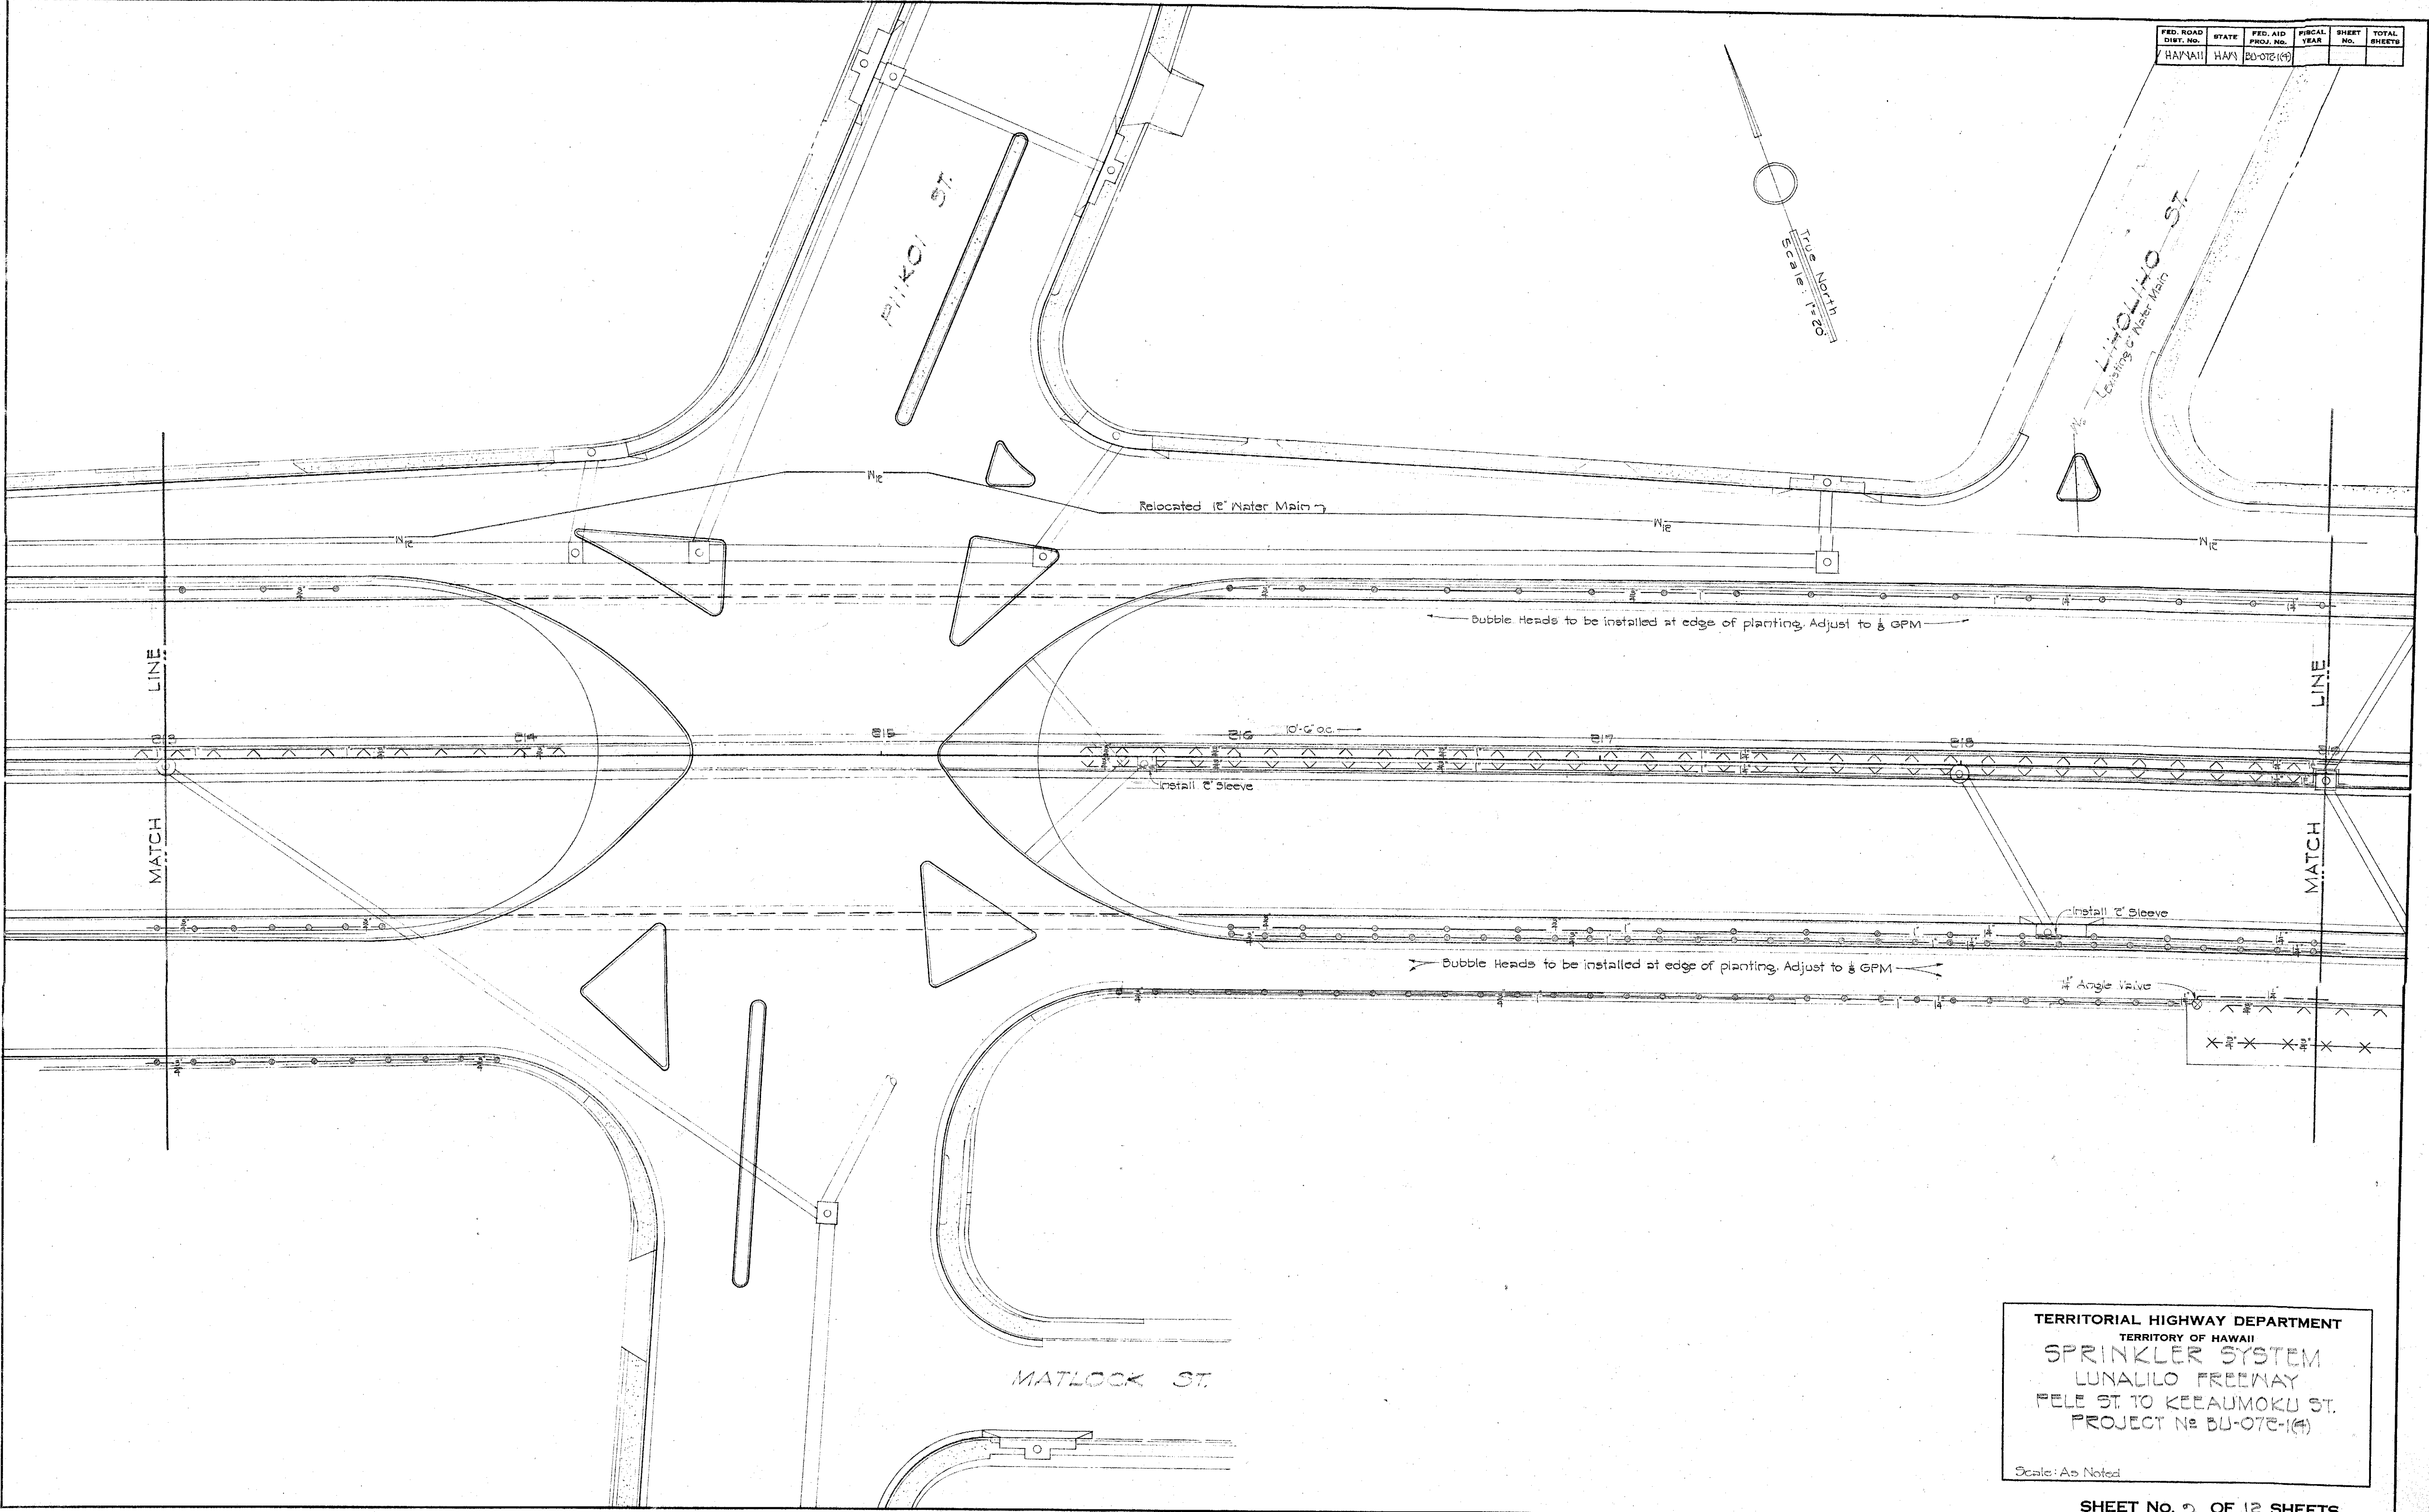

ORIGINAL PLAN	SURVEY PLOTTED BY	DATE
NOTE BOOK	DRAWN BY	
QUANTITIES CHECKED BY	MADE BY	
NO.	CHECKED BY	


TERRITORIAL HIGHWAY DEPARTMENT
TERRITORY OF HAWAII
SPRINKLER SYSTEM
LUALABA FREEWAY
PELE ST TO KEEAUMOKU ST.
PROJECT No BU-075-1(4)
Scale: As Noted

SHEET No. 9 OF 12 SHEETS

5927.

(12)

FED. ROAD DIST. No.	STATE	FED. AID PROJ. No.	FISCAL YEAR	SHEET No.	TOTAL SHEETS
HAWAII	HAW.	30-072-1(4)			

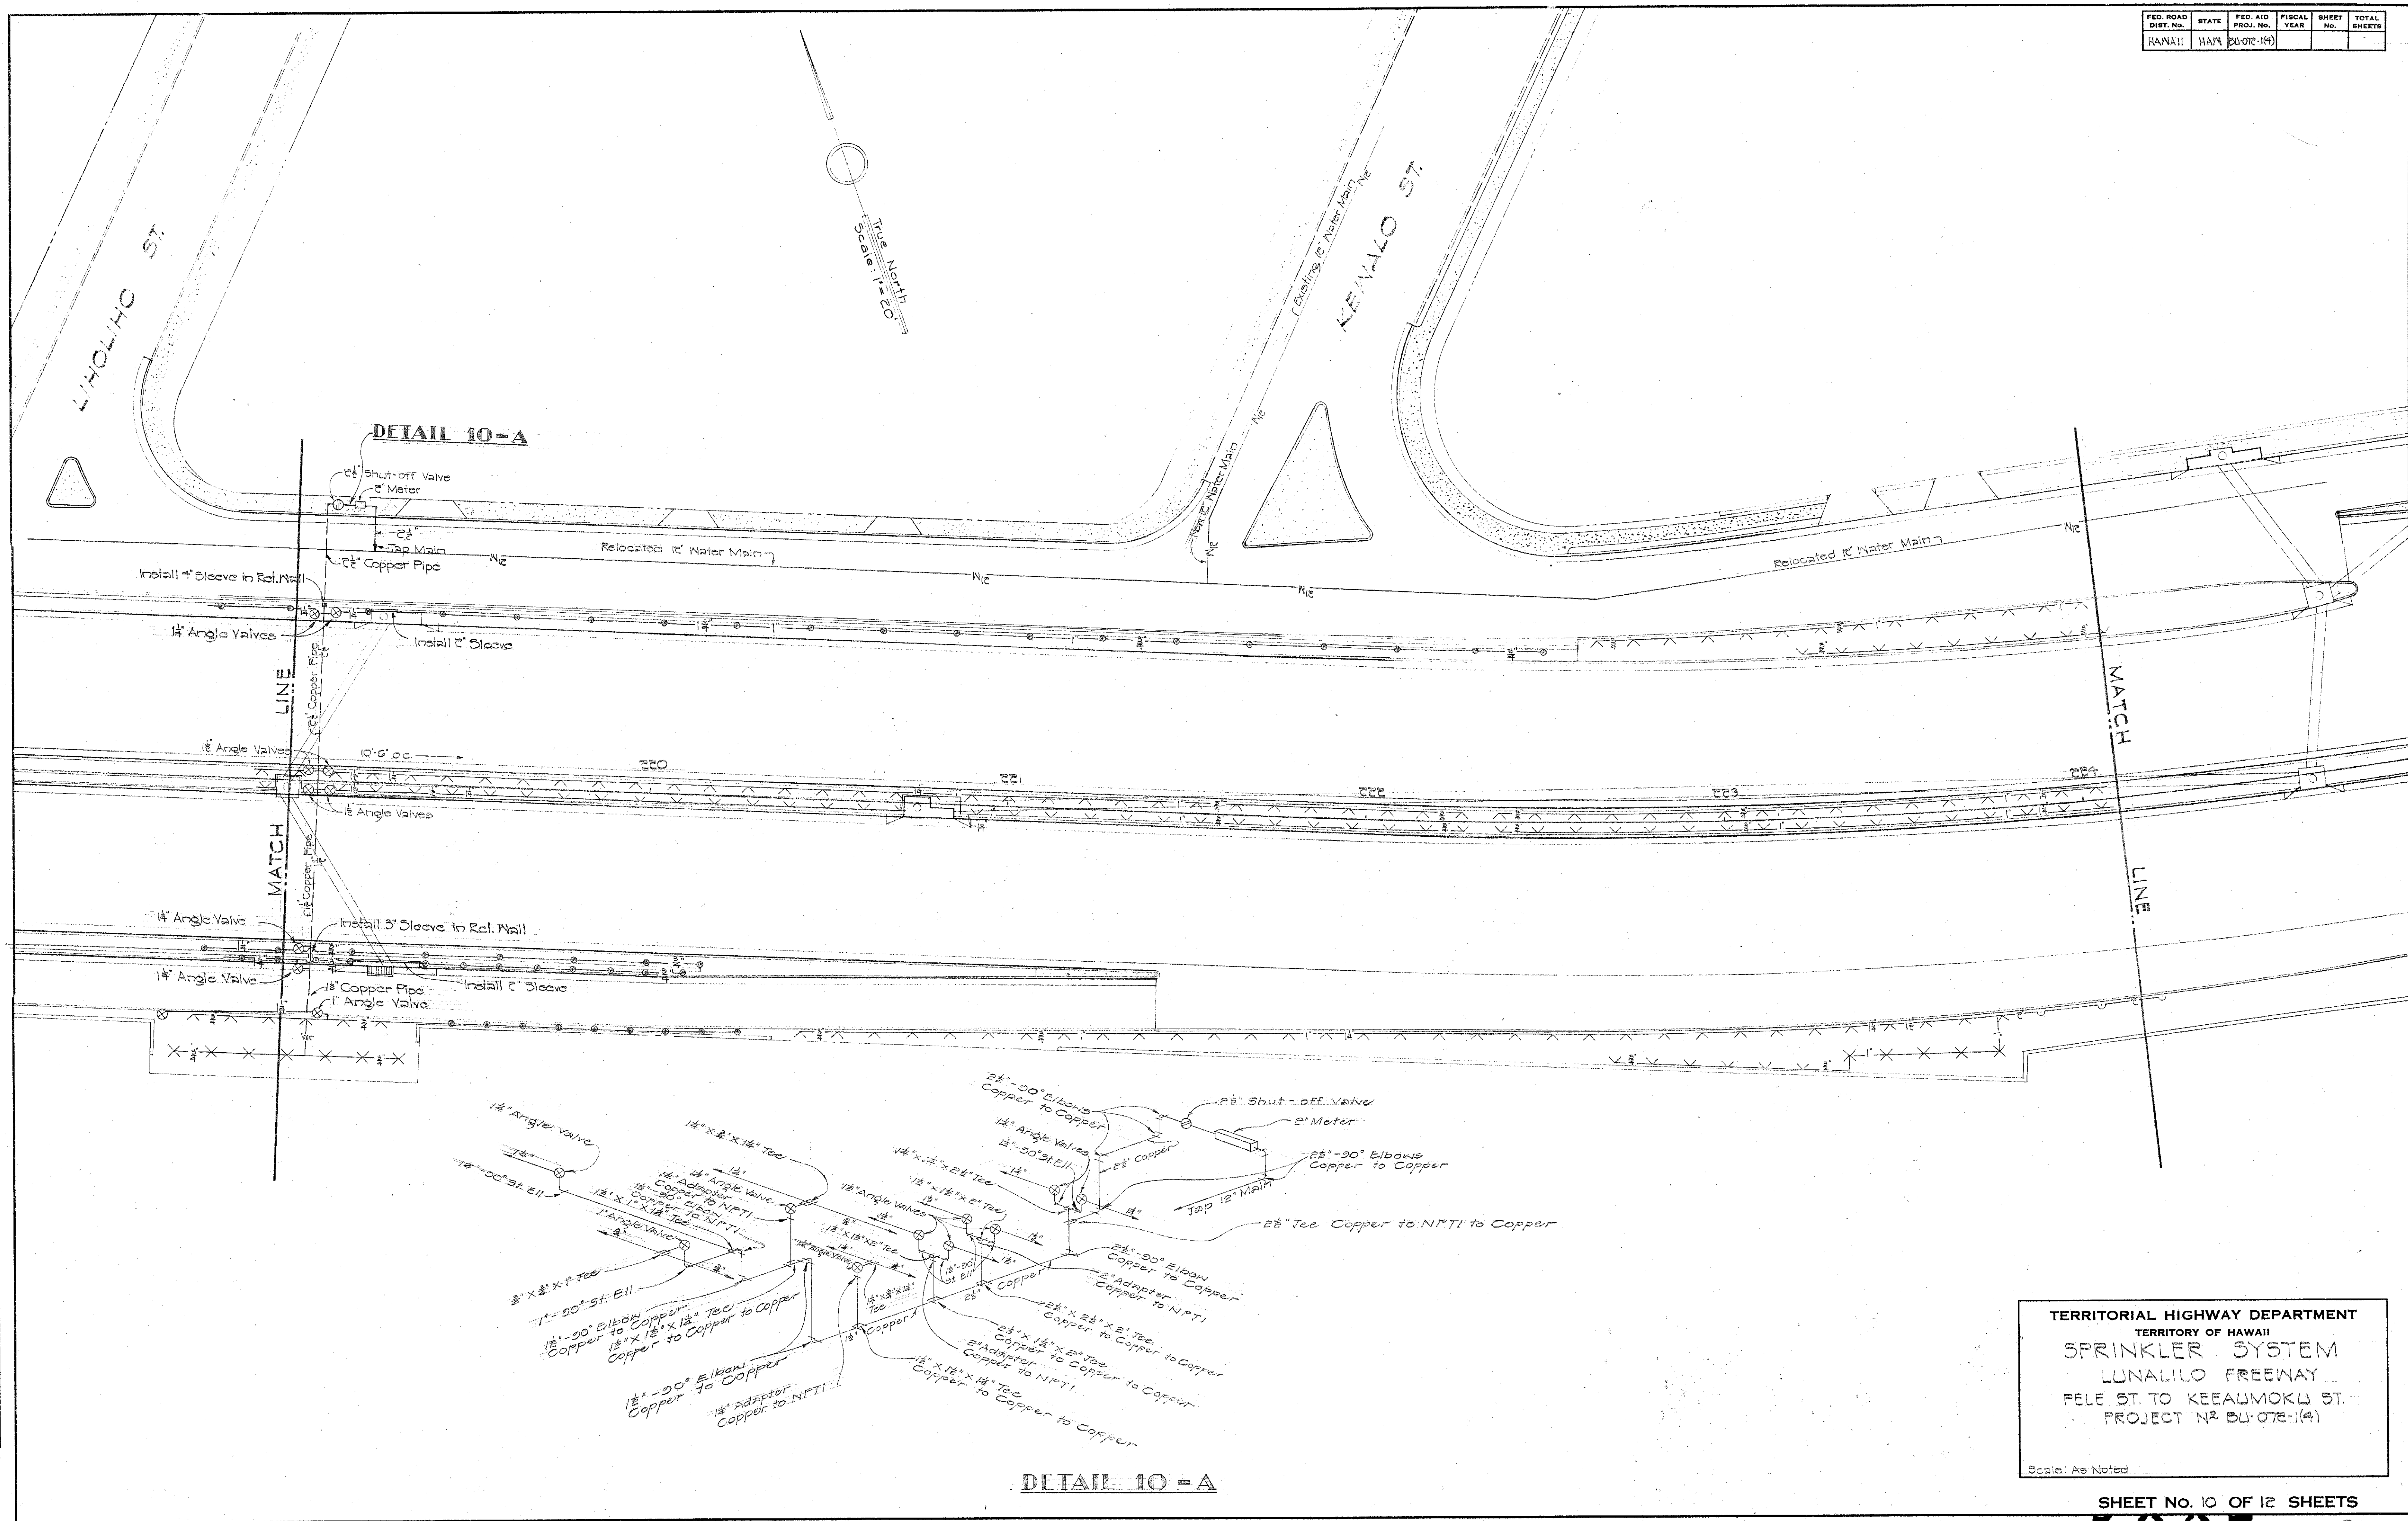

SHEET No. 10 OF 12 SHEETS


5927.

120

FED. ROAD DIST. NO.	STATE	FED. AID PROJ. NO.	FISCAL YEAR	SHEET NO.	TOTAL SHEETS
HAWAII	HAW.	BU-072-1(4)	70		

END OF PROJ. NO. BU-072-1(4)
STA. 230+00.00

SURVEY PLOTTED BY	DATE
DESIGNED BY	
TRACED BY	
QUANTITIES CHECKED BY	
CHECKED BY	
ORIGINAL PLAN	
NOTE BOOK NO.	

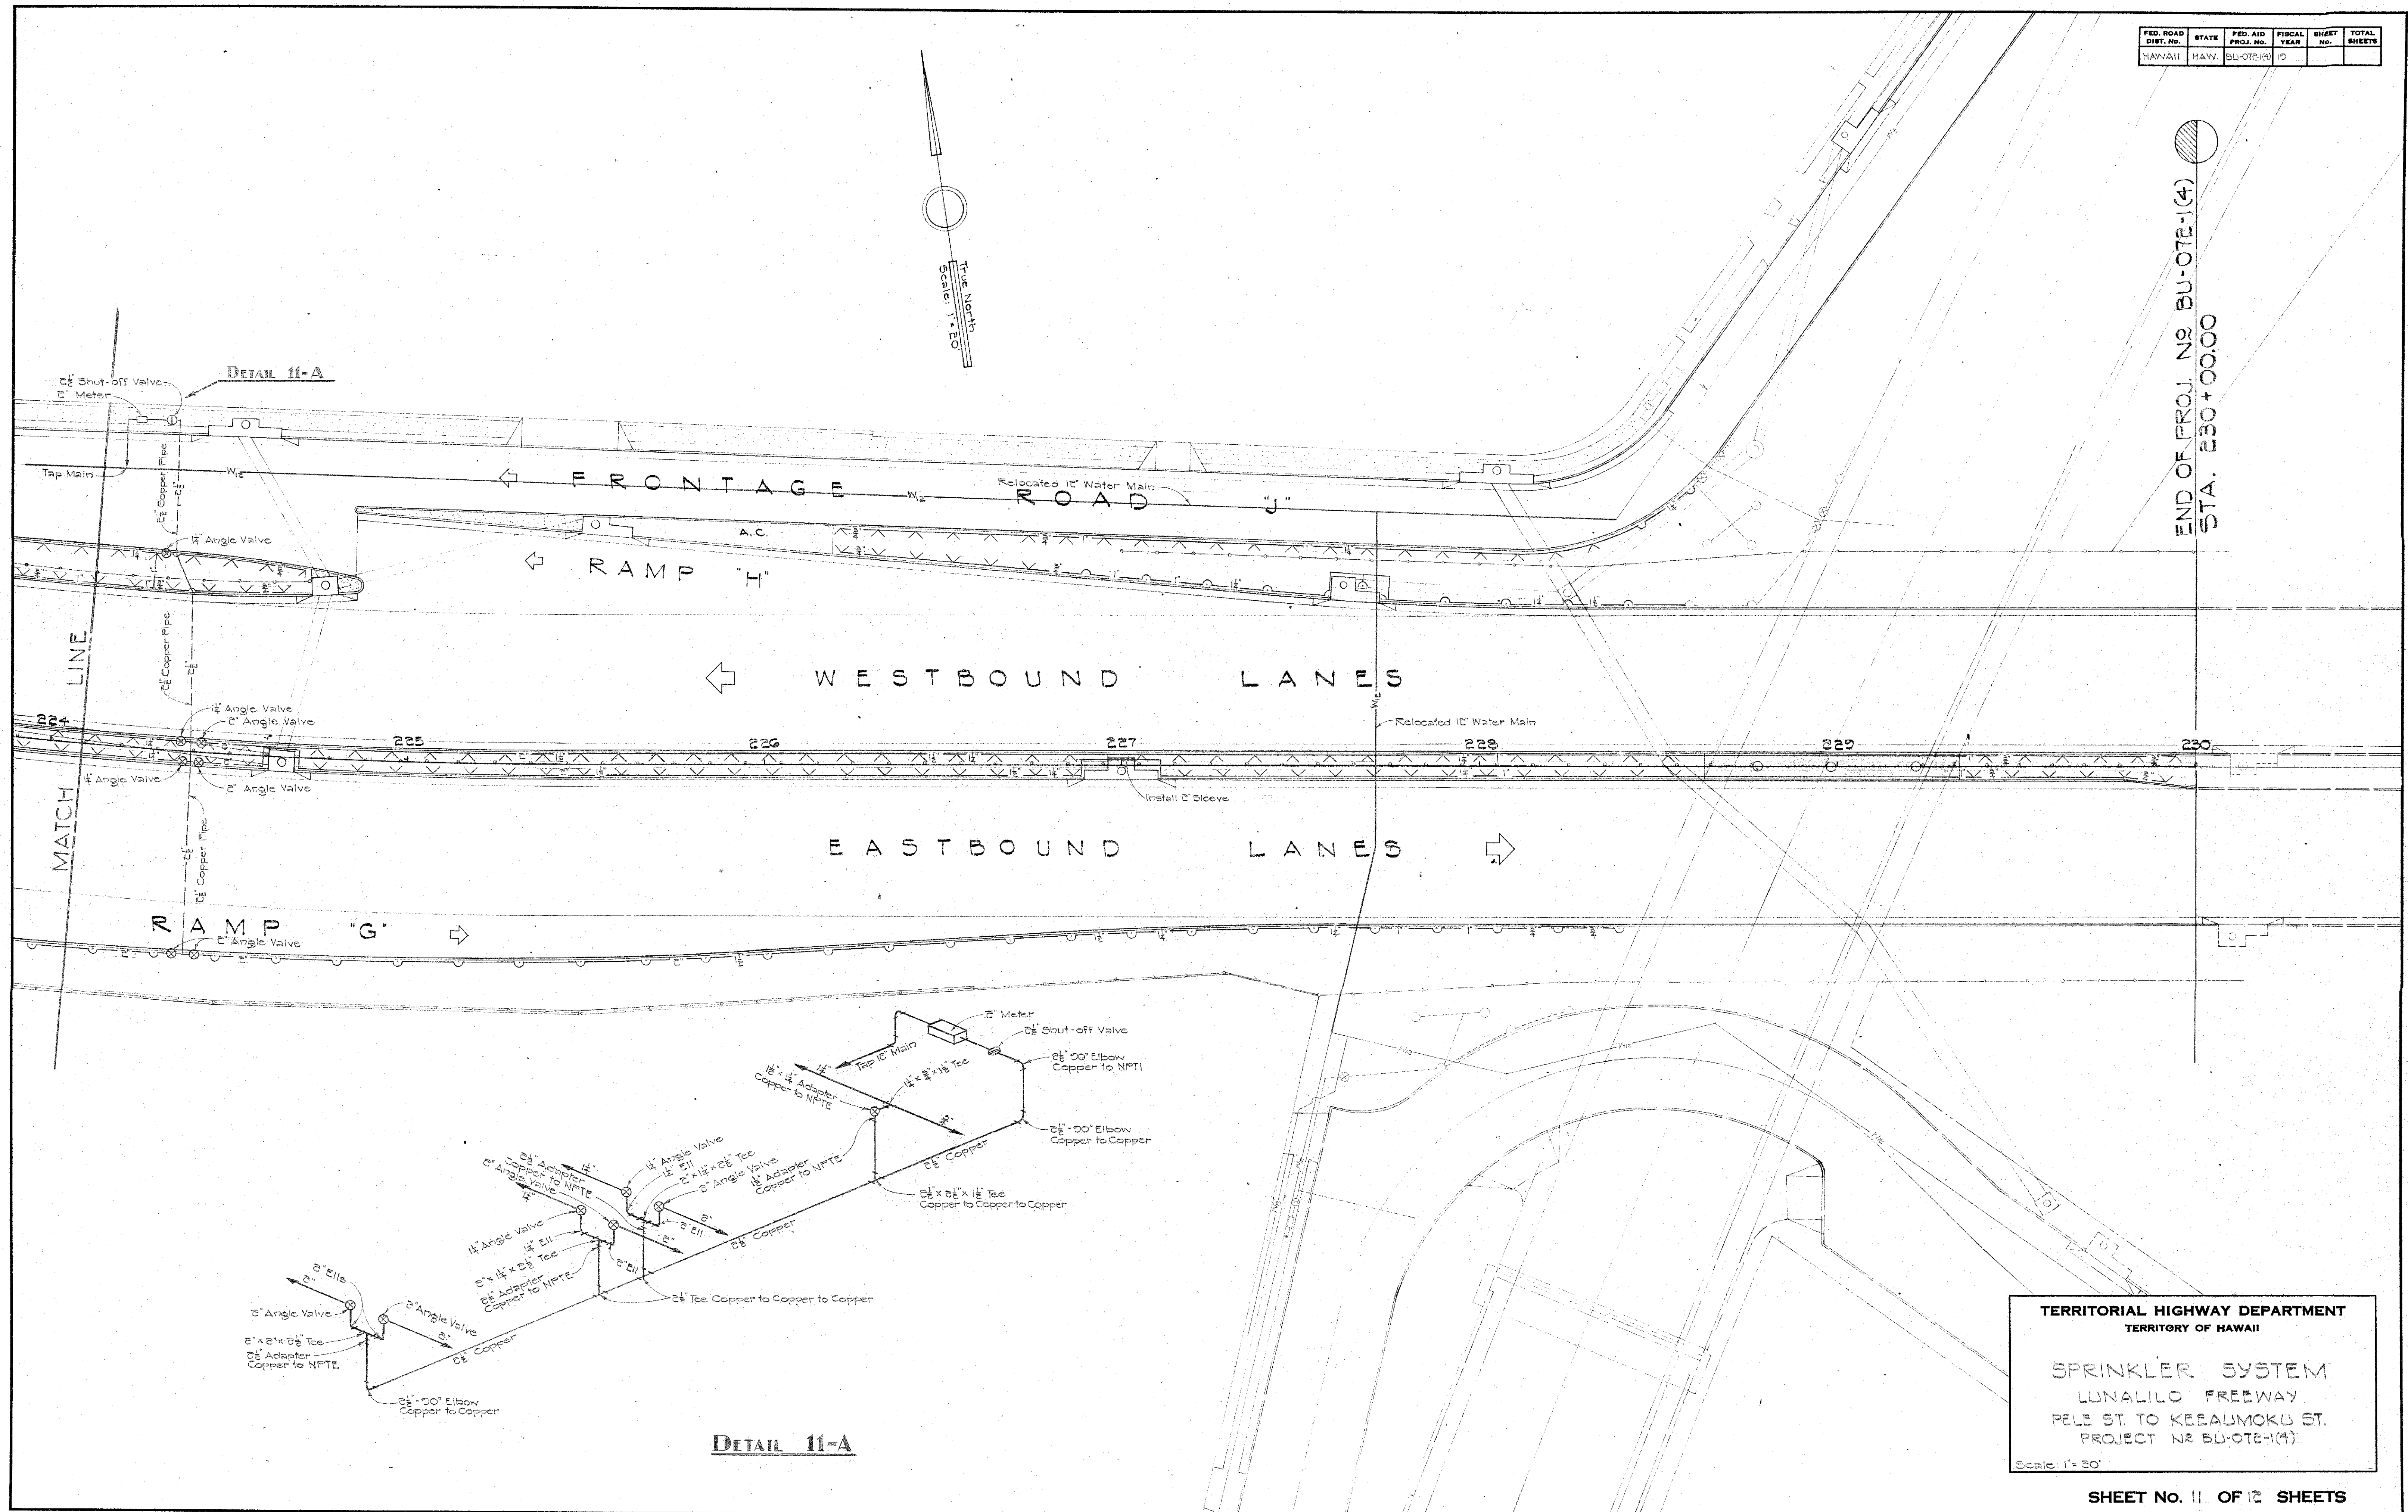

TERRITORIAL HIGHWAY DEPARTMENT
TERRITORY OF HAWAII

SPRINKLER SYSTEM
LUALILO FREEWAY
PELE ST. TO KEEAUMOKU ST.
PROJECT NO. BU-072-1(4)

Scale: 1" = 20'

SHEET NO. 11 OF 12 SHEETS

5927. (C)