

FED. ROAD DIST. NO.	STATE	FED. AID PROJ. NO.	FISCAL YEAR	SHEET NO.	TOTAL SHEETS
HAWAII	HAW.	R008-15			

DATE	BY	FINAL SURVEY	REVIEWED	DATE
		NO. 1	NO. 1	
		NO. 2	NO. 2	
		NO. 3	NO. 3	
		NO. 4	NO. 4	
		NO. 5	NO. 5	
		NO. 6	NO. 6	
		NO. 7	NO. 7	
		NO. 8	NO. 8	
		NO. 9	NO. 9	
		NO. 10	NO. 10	

DATE	BY	ORIGINAL SURVEY	REVIEWED	DATE
		NO. 1	NO. 1	
		NO. 2	NO. 2	
		NO. 3	NO. 3	
		NO. 4	NO. 4	
		NO. 5	NO. 5	
		NO. 6	NO. 6	
		NO. 7	NO. 7	
		NO. 8	NO. 8	
		NO. 9	NO. 9	
		NO. 10	NO. 10	

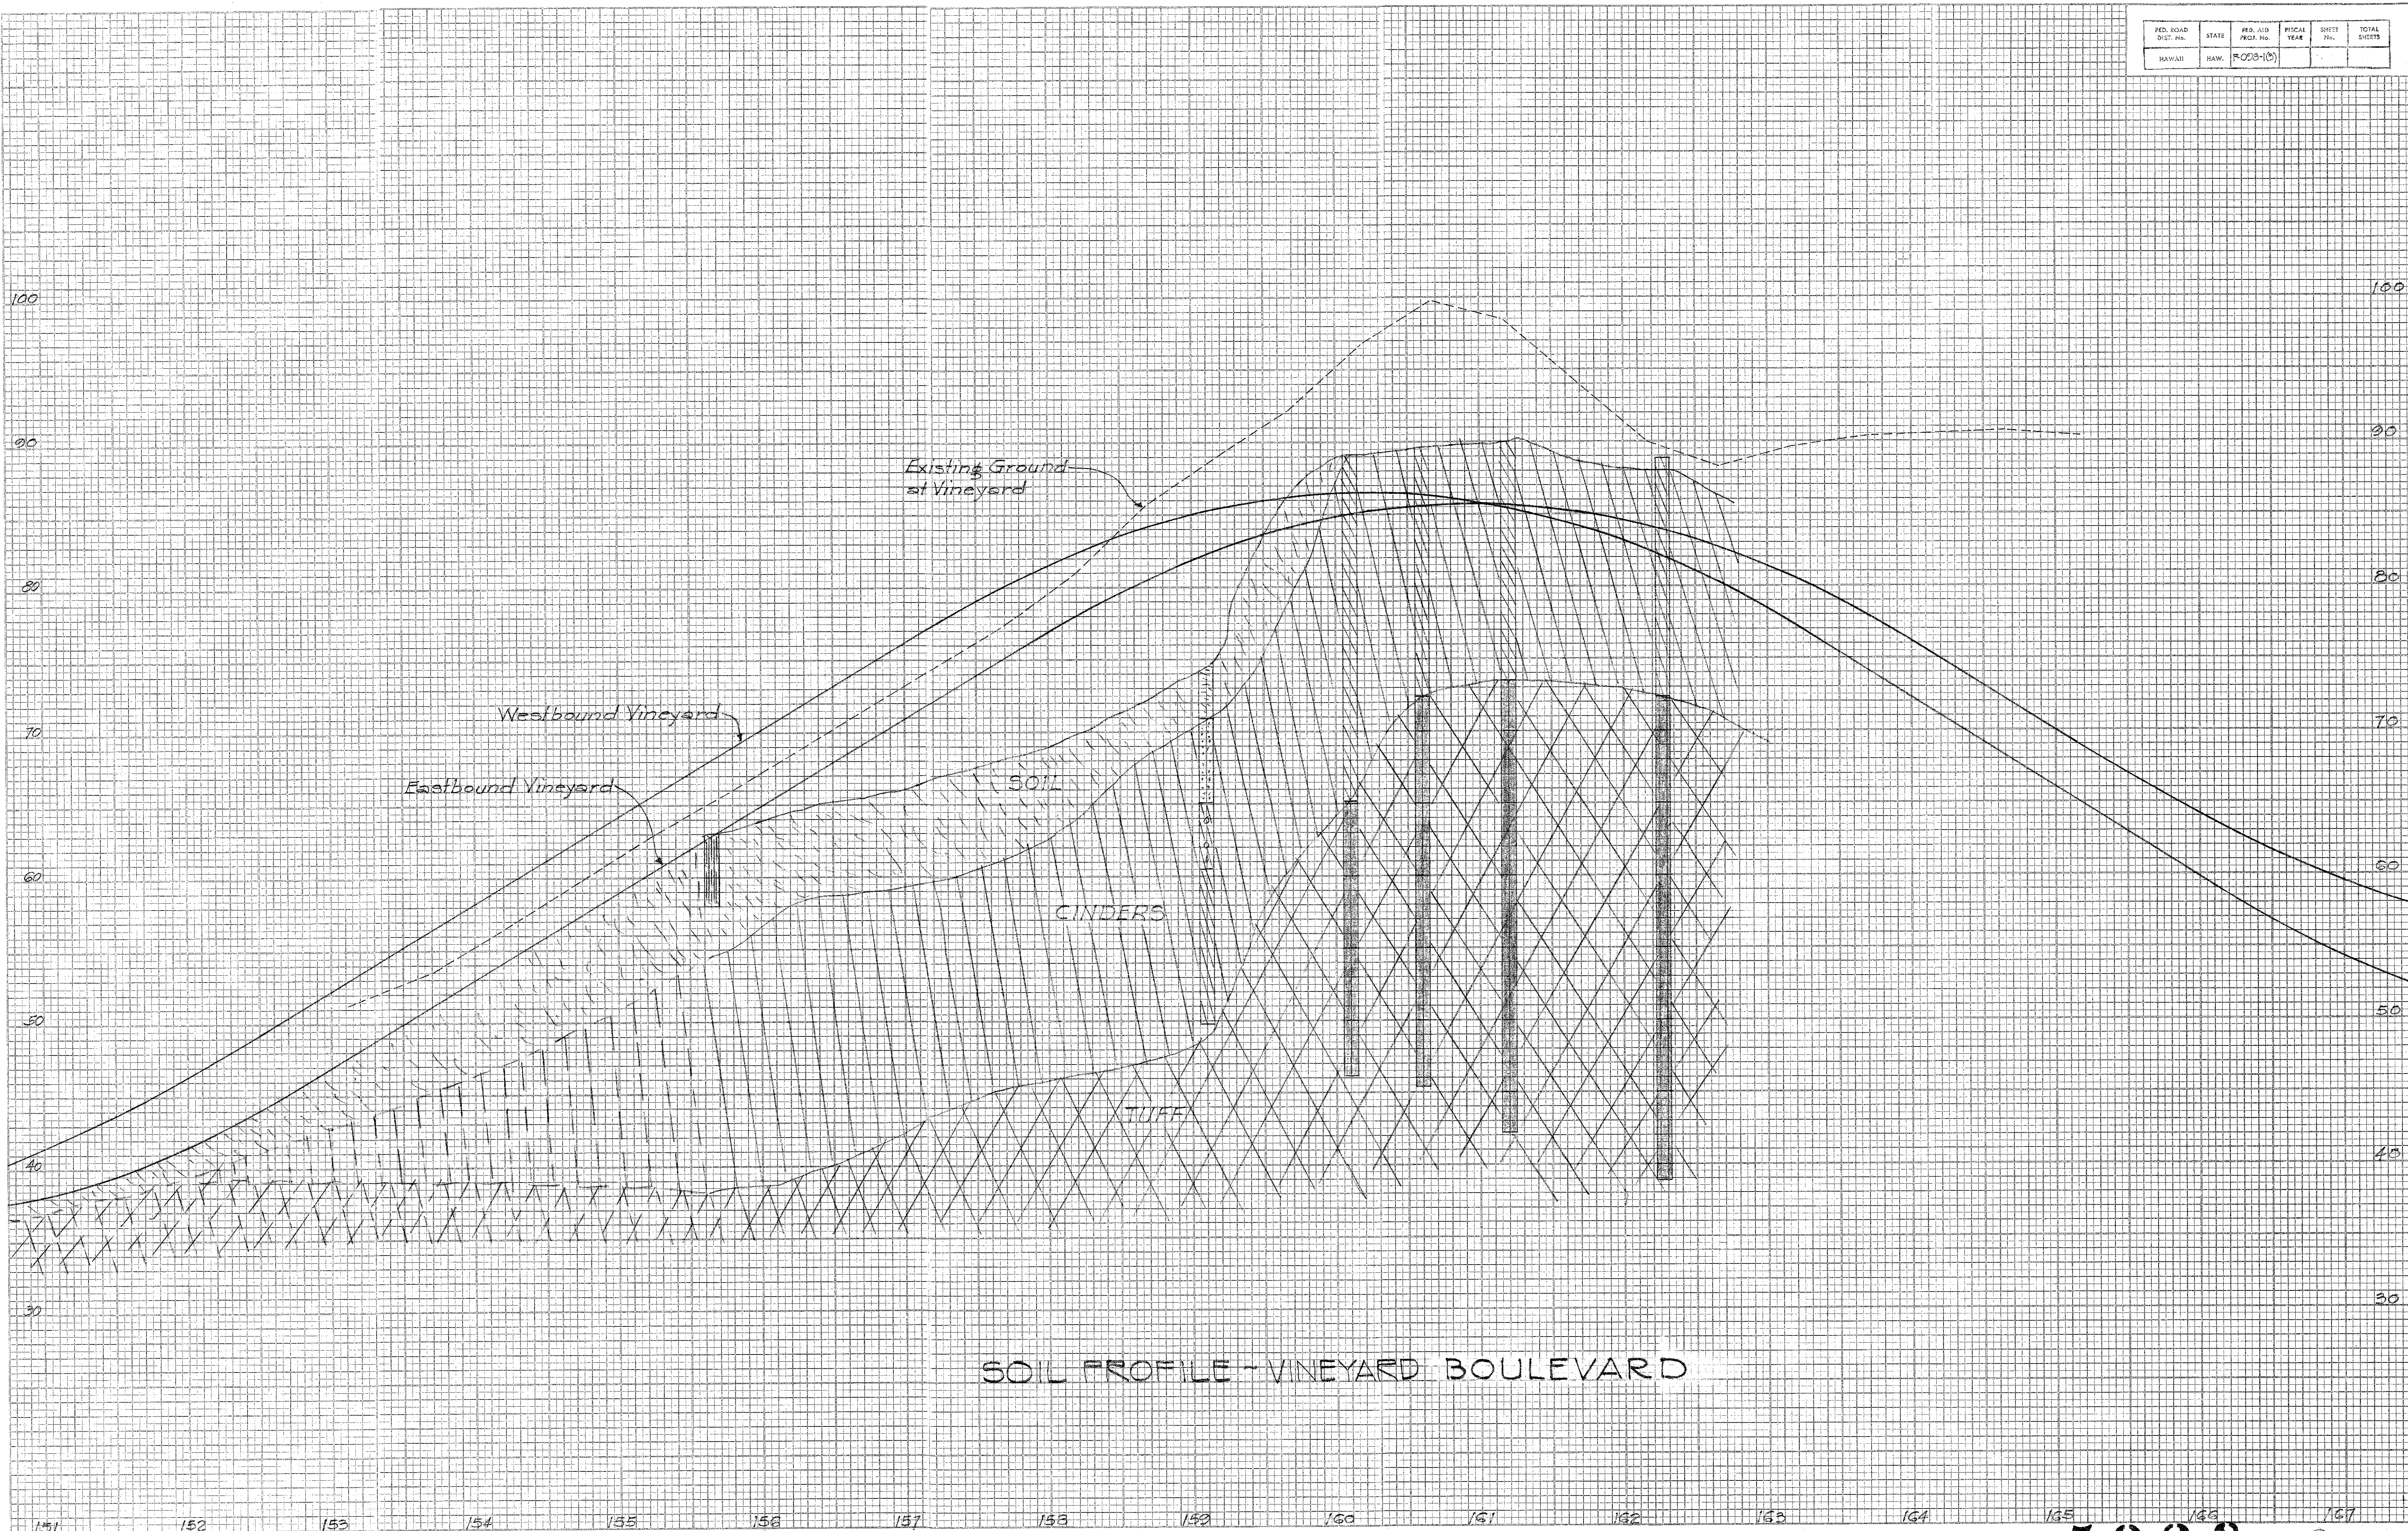


PLATE 2 CROSS SECTION O.P.R. 2-2-2
100% RAILROAD-MADE AND PRINTED BY U.S.A.
CHARLES BRUNING COMPANY