

INDEX TO DRAWINGS	
SHEET NO.	DESCRIPTION
1	Title Sheet
2 - 4	Typical Sections
5 - 7	Roadway Plans & Profiles
8 - 12	Detail Plans of Roadways
13 - 14	Miscellaneous Roadway Details
15 - 17	Pavement Grade Plans
18 - 20	Traffic Routing Plans
21 - 26	Utilities Plans & Details
27 - 29	Water System Plans & Details
30 - 32	Highway Lighting System Plans & Details
33 - 37	Traffic Sign Plans & Details
38 - 42	Landscape Plans
43 - 48	Sprinkler System Plans & Details
49 - 57	Retaining Walls & Drainage Structures
58 - 59	Bridges
60 - 68	Soil Profiles
69 - 100	Cross Sections

PLANS OF VINEYARD BOULEVARD MILLER STREET TO LUNALILO FREEWAY FEDERAL AID PROJECT NO. F-098-1(3)




DISTRICT OF HONOLULU
ISLAND OF OAHU

SCALES:
PLAN - PROFILE HOR. 1" = 50'
VER. 1" = 10'
DETAIL PLAN 1" = 20'
CROSS SECTION HOR. 1" = 10'
VER. 1" = 10'

LAYOUT PLAN

WESTBOUND LANES
NET LENGTH OF ROADWAY ... 374 MI. $\rightarrow$
BRIDGES OVER 20'-0" SPAN085 MI. $\rightarrow$ GROSS LENGTH OF PROJECT459 MI.

EASTBOUND LANES
NET LENGTH OF ROADWAY419 MI. $\rightarrow$
BRIDGES OVER 20'-0" SPAN042 MI. $\rightarrow$ GROSS LENGTH OF PROJECT461 MI.

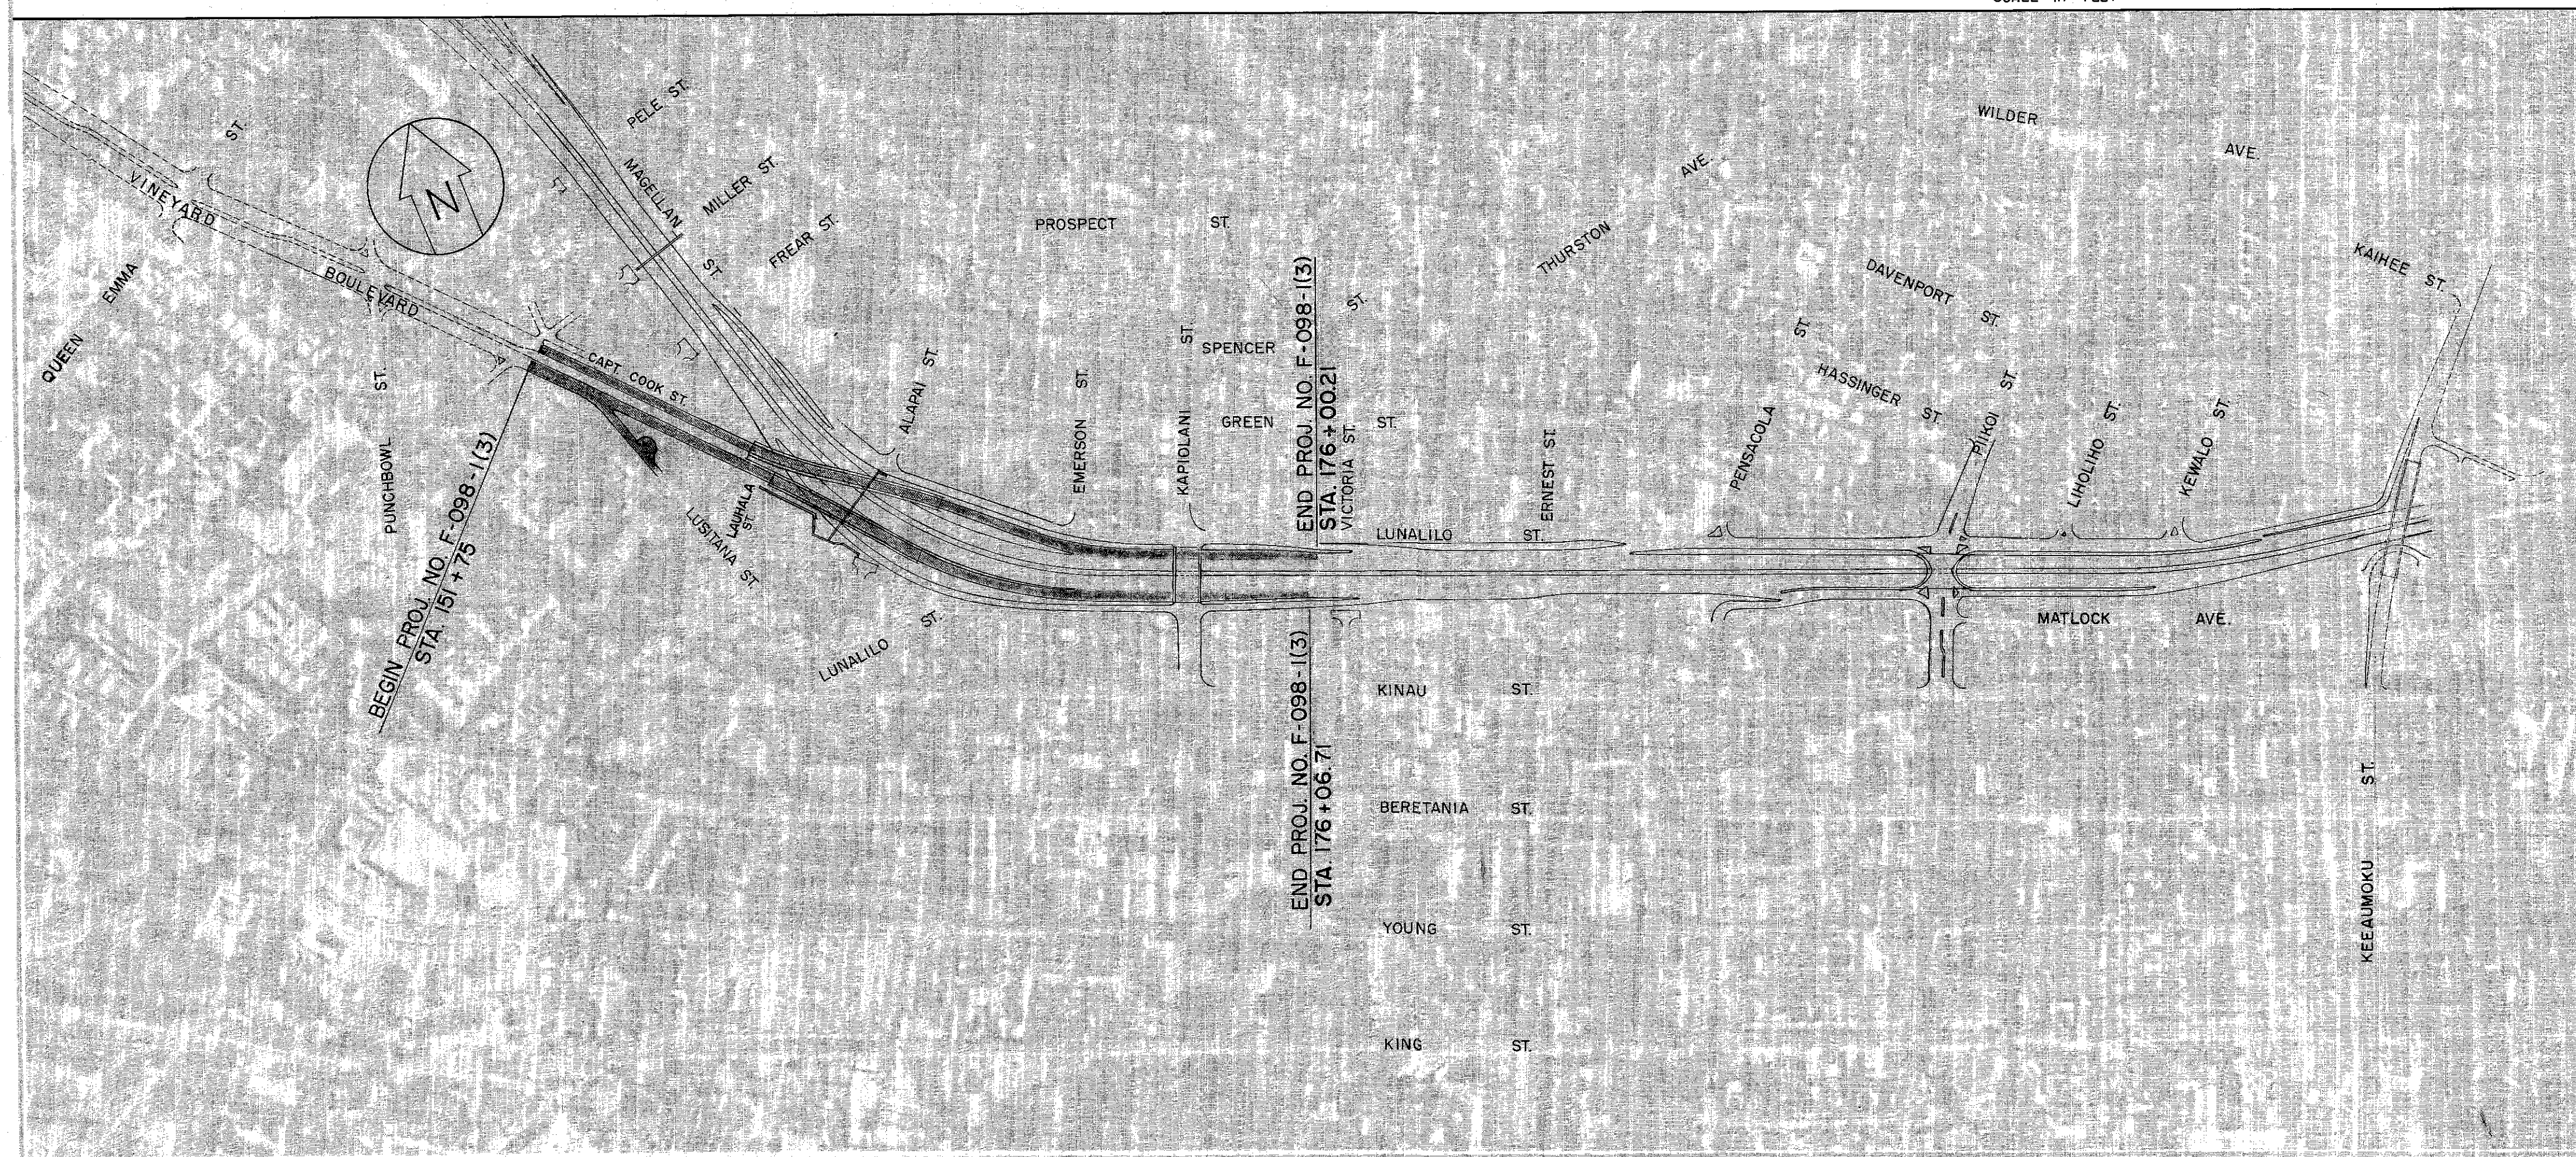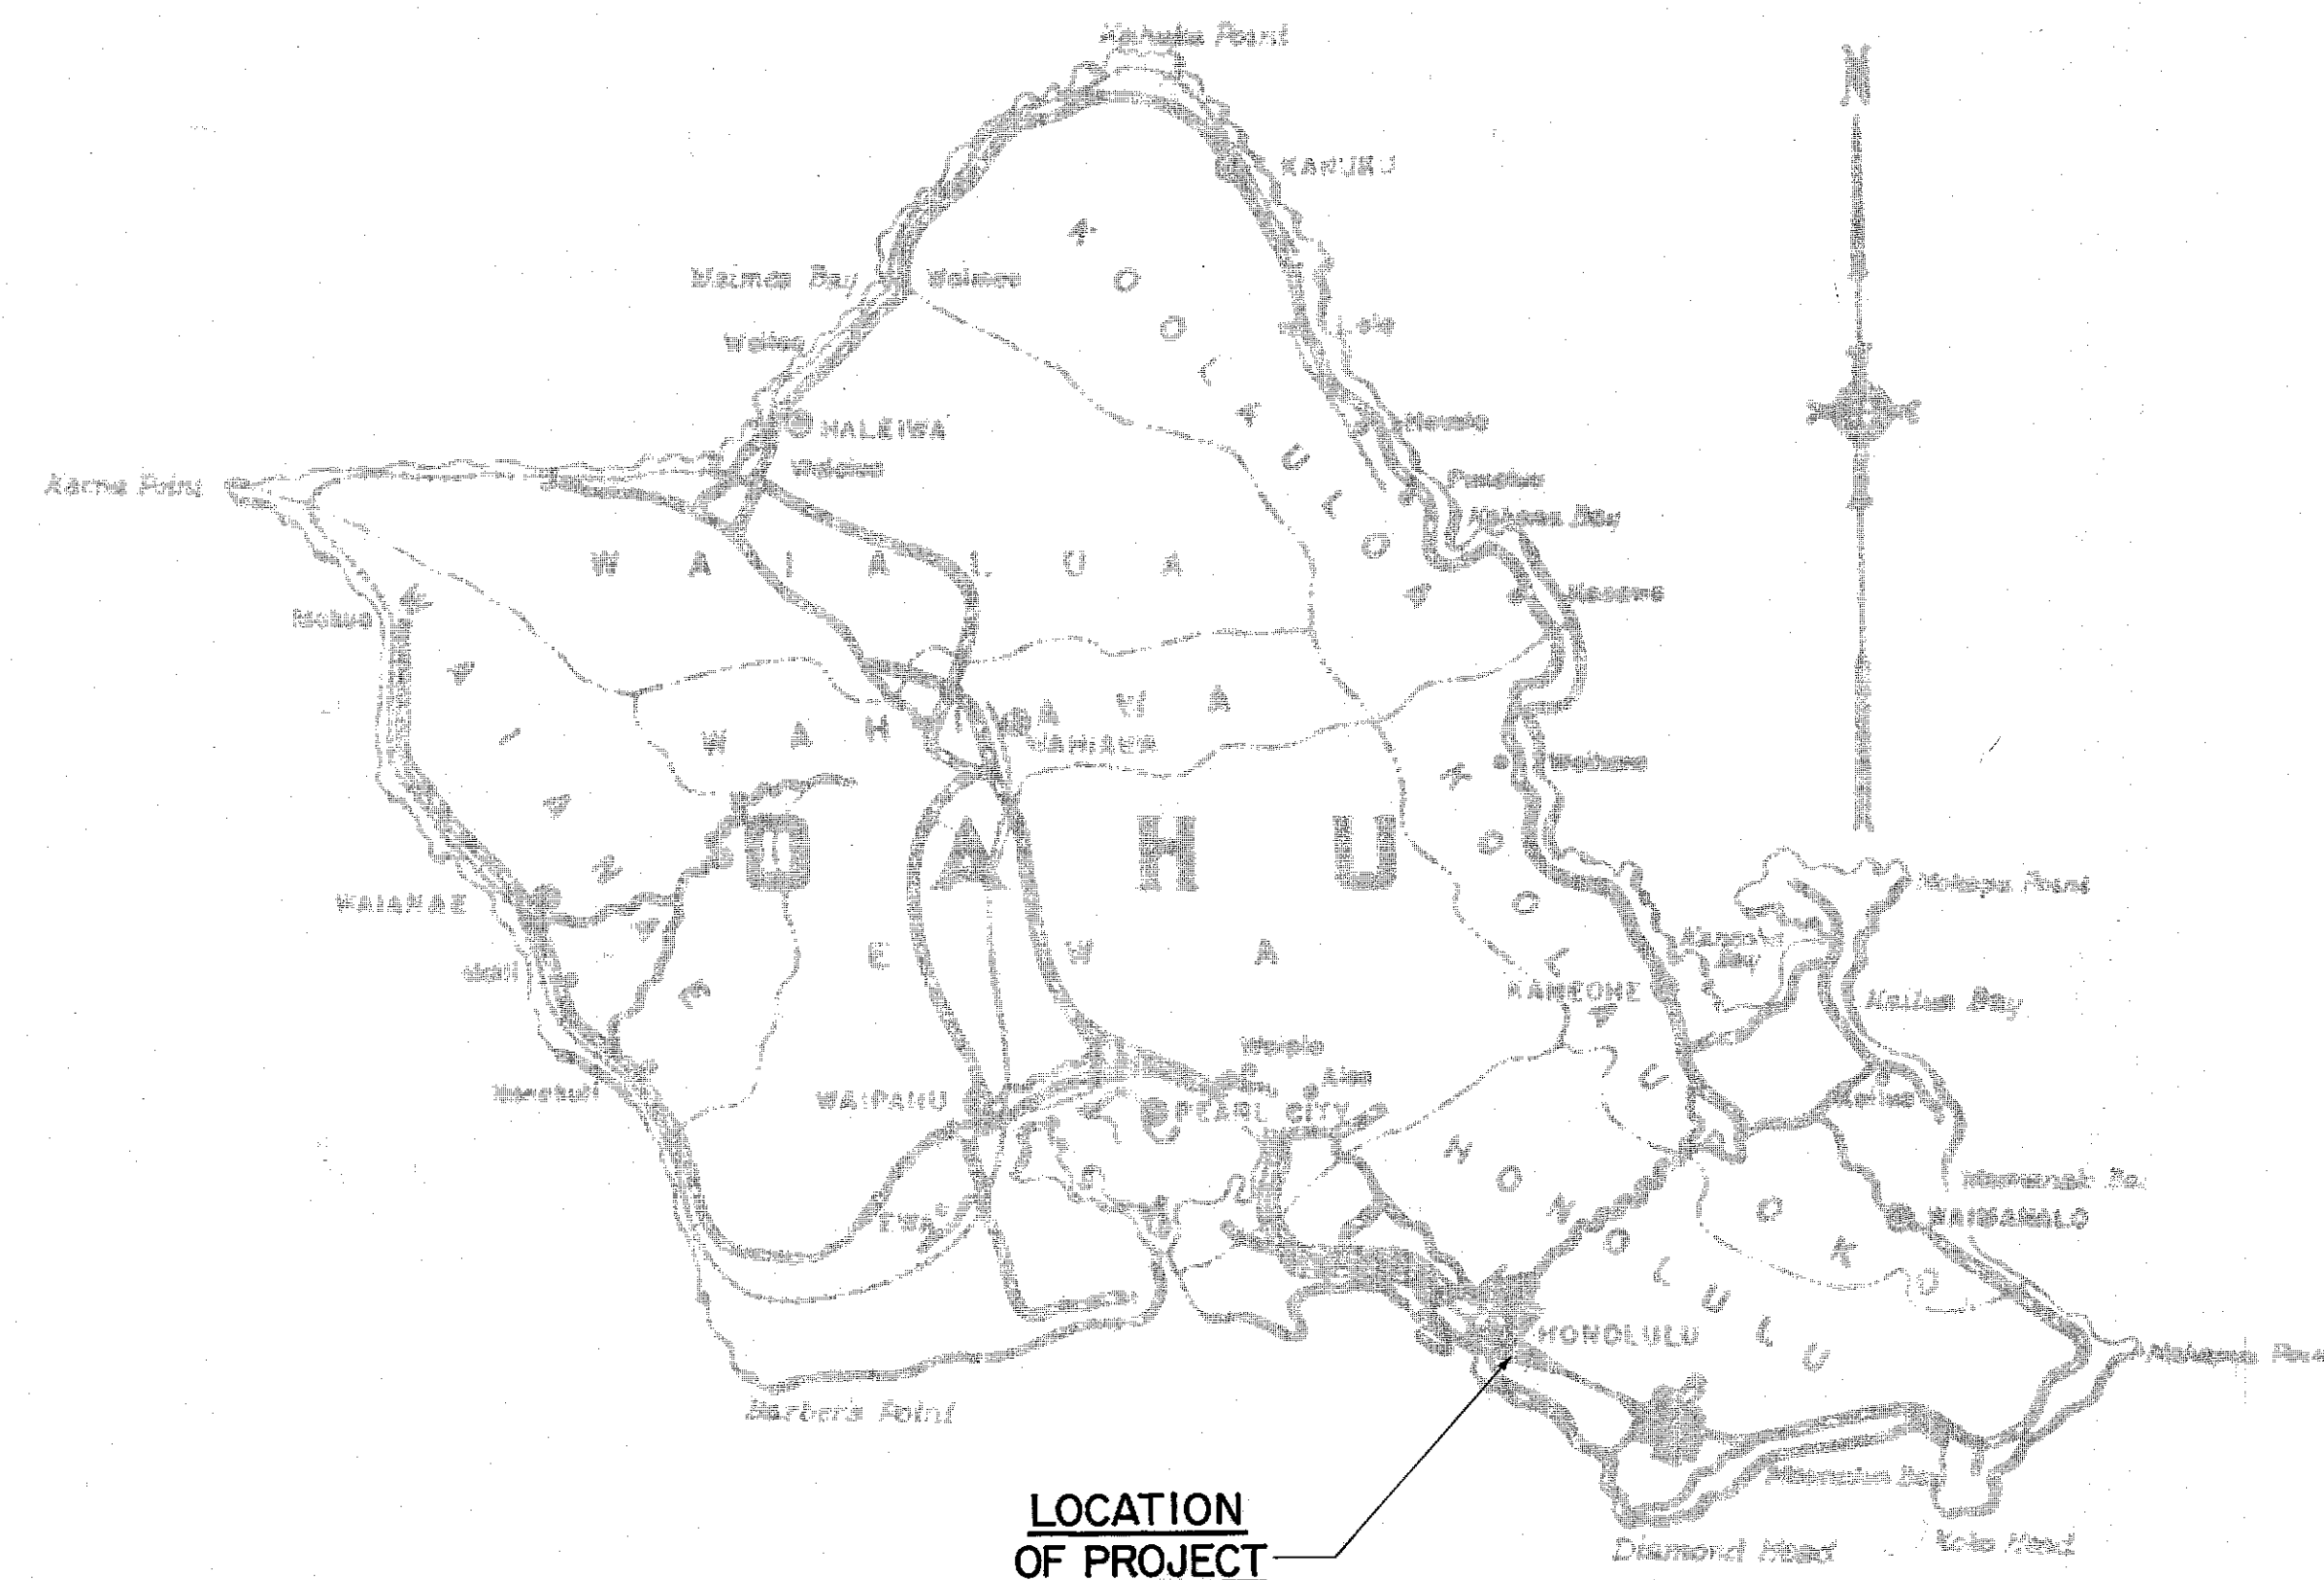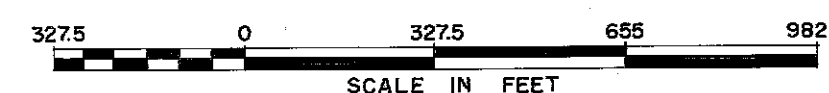

Federal Aid Projects Previously Constructed Or Under Construction

AUSTIN & TOWILL, LTD.
CIVIL ENGINEERS
HONOLULU, HAWAII
H.A.R. Austin
H.A.R. AUSTIN, Reg. Eng. Cert. No. 92
DATE December 24, 1958

APPROVED: _____ DATE _____
STATE HIGHWAY ENGINEER

DEPARTMENT OF COMMERCE
BUREAU OF PUBLIC ROADS
APPROVED: _____
DIVISION ENGINEER DATE

5928.

DD-1-7