
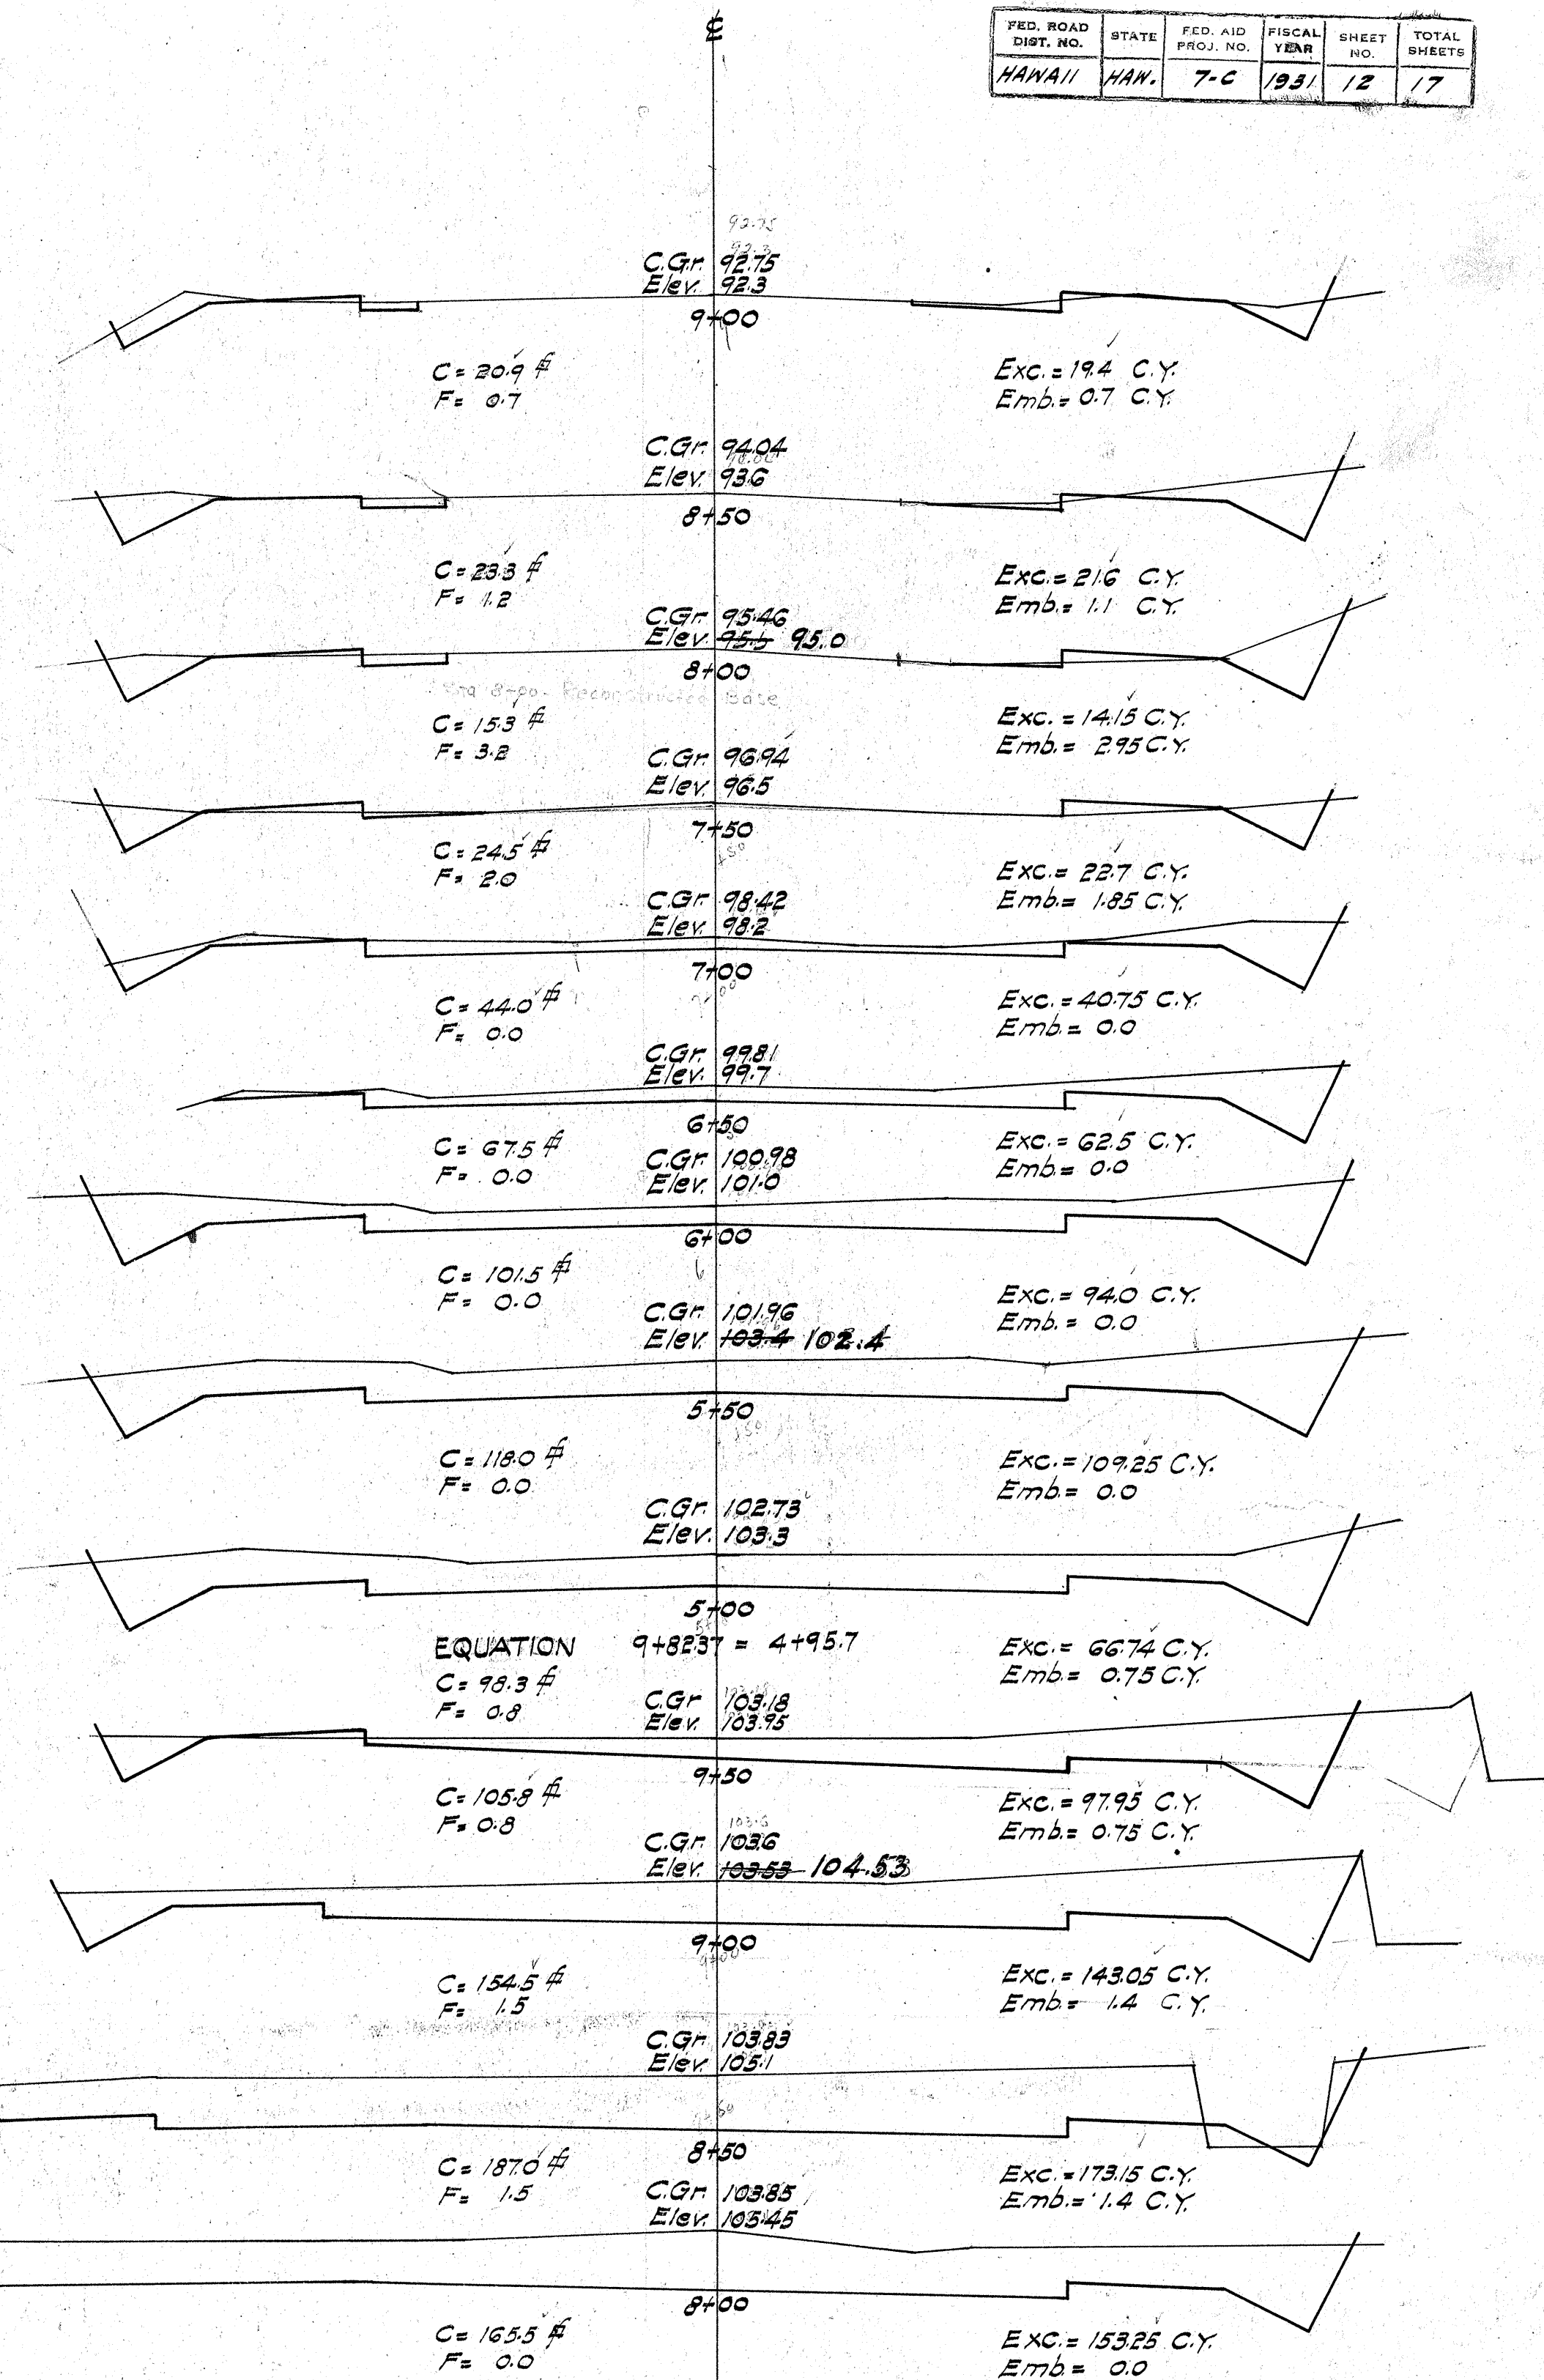


FED. ROAD DIST. NO.	STATE	FED. AID PROJ. NO.	FISCAL YEAR	SHEET NO.	TOTAL SHEETS
HAWAII	HAW.	7-C	1951	12	17

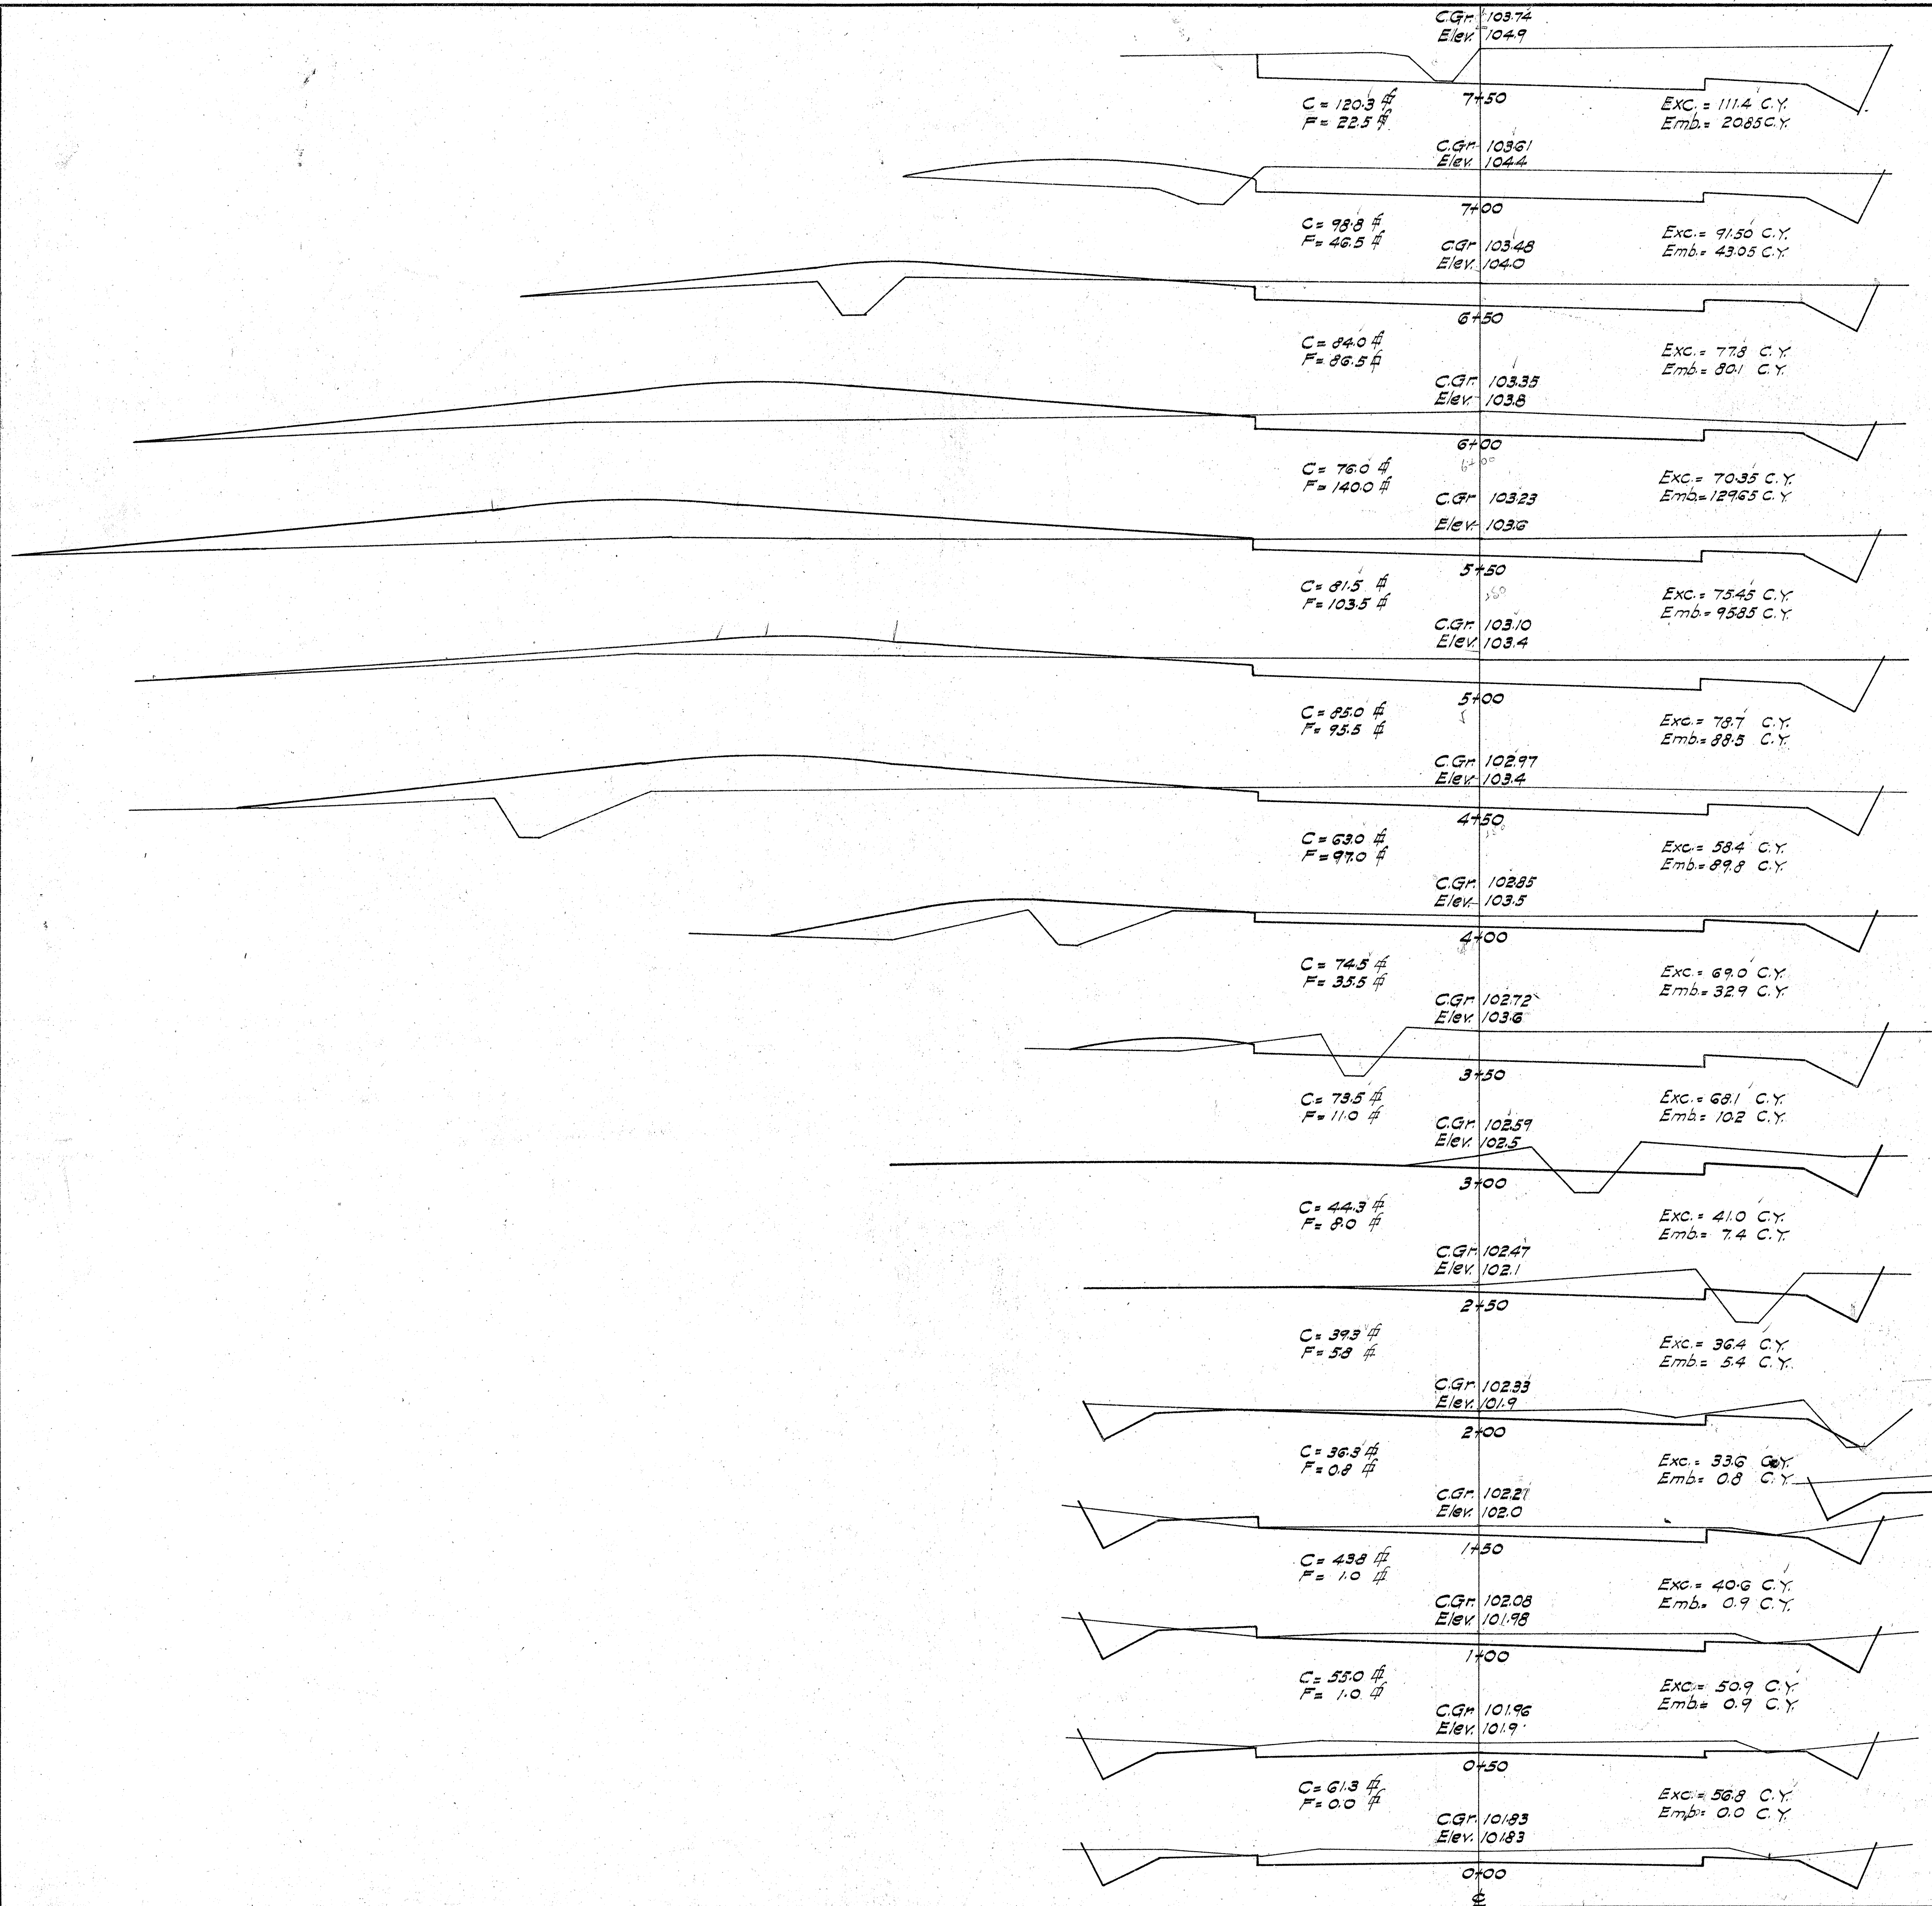

Plan No. 6 12 1


4229.12

OFFICE OF THE CITY & COUNTY ENGINEER
HONOLULU, HAWAII

ENGINEER _____ DATE _____
DRAFTSMAN _____ CHECKED BY _____
SCALE _____ APPROVED: _____ CITY & COUNTY ENGINEER

FILE	POCKET	FOLDER	NO.

FED. ROAD DIST. NO.	STATE	FED. AID PROJ. NO.	FISCAL YEAR	SHEET NO.	TOTAL SHEETS
HAWAII	HAW	7-C	1931	13	17



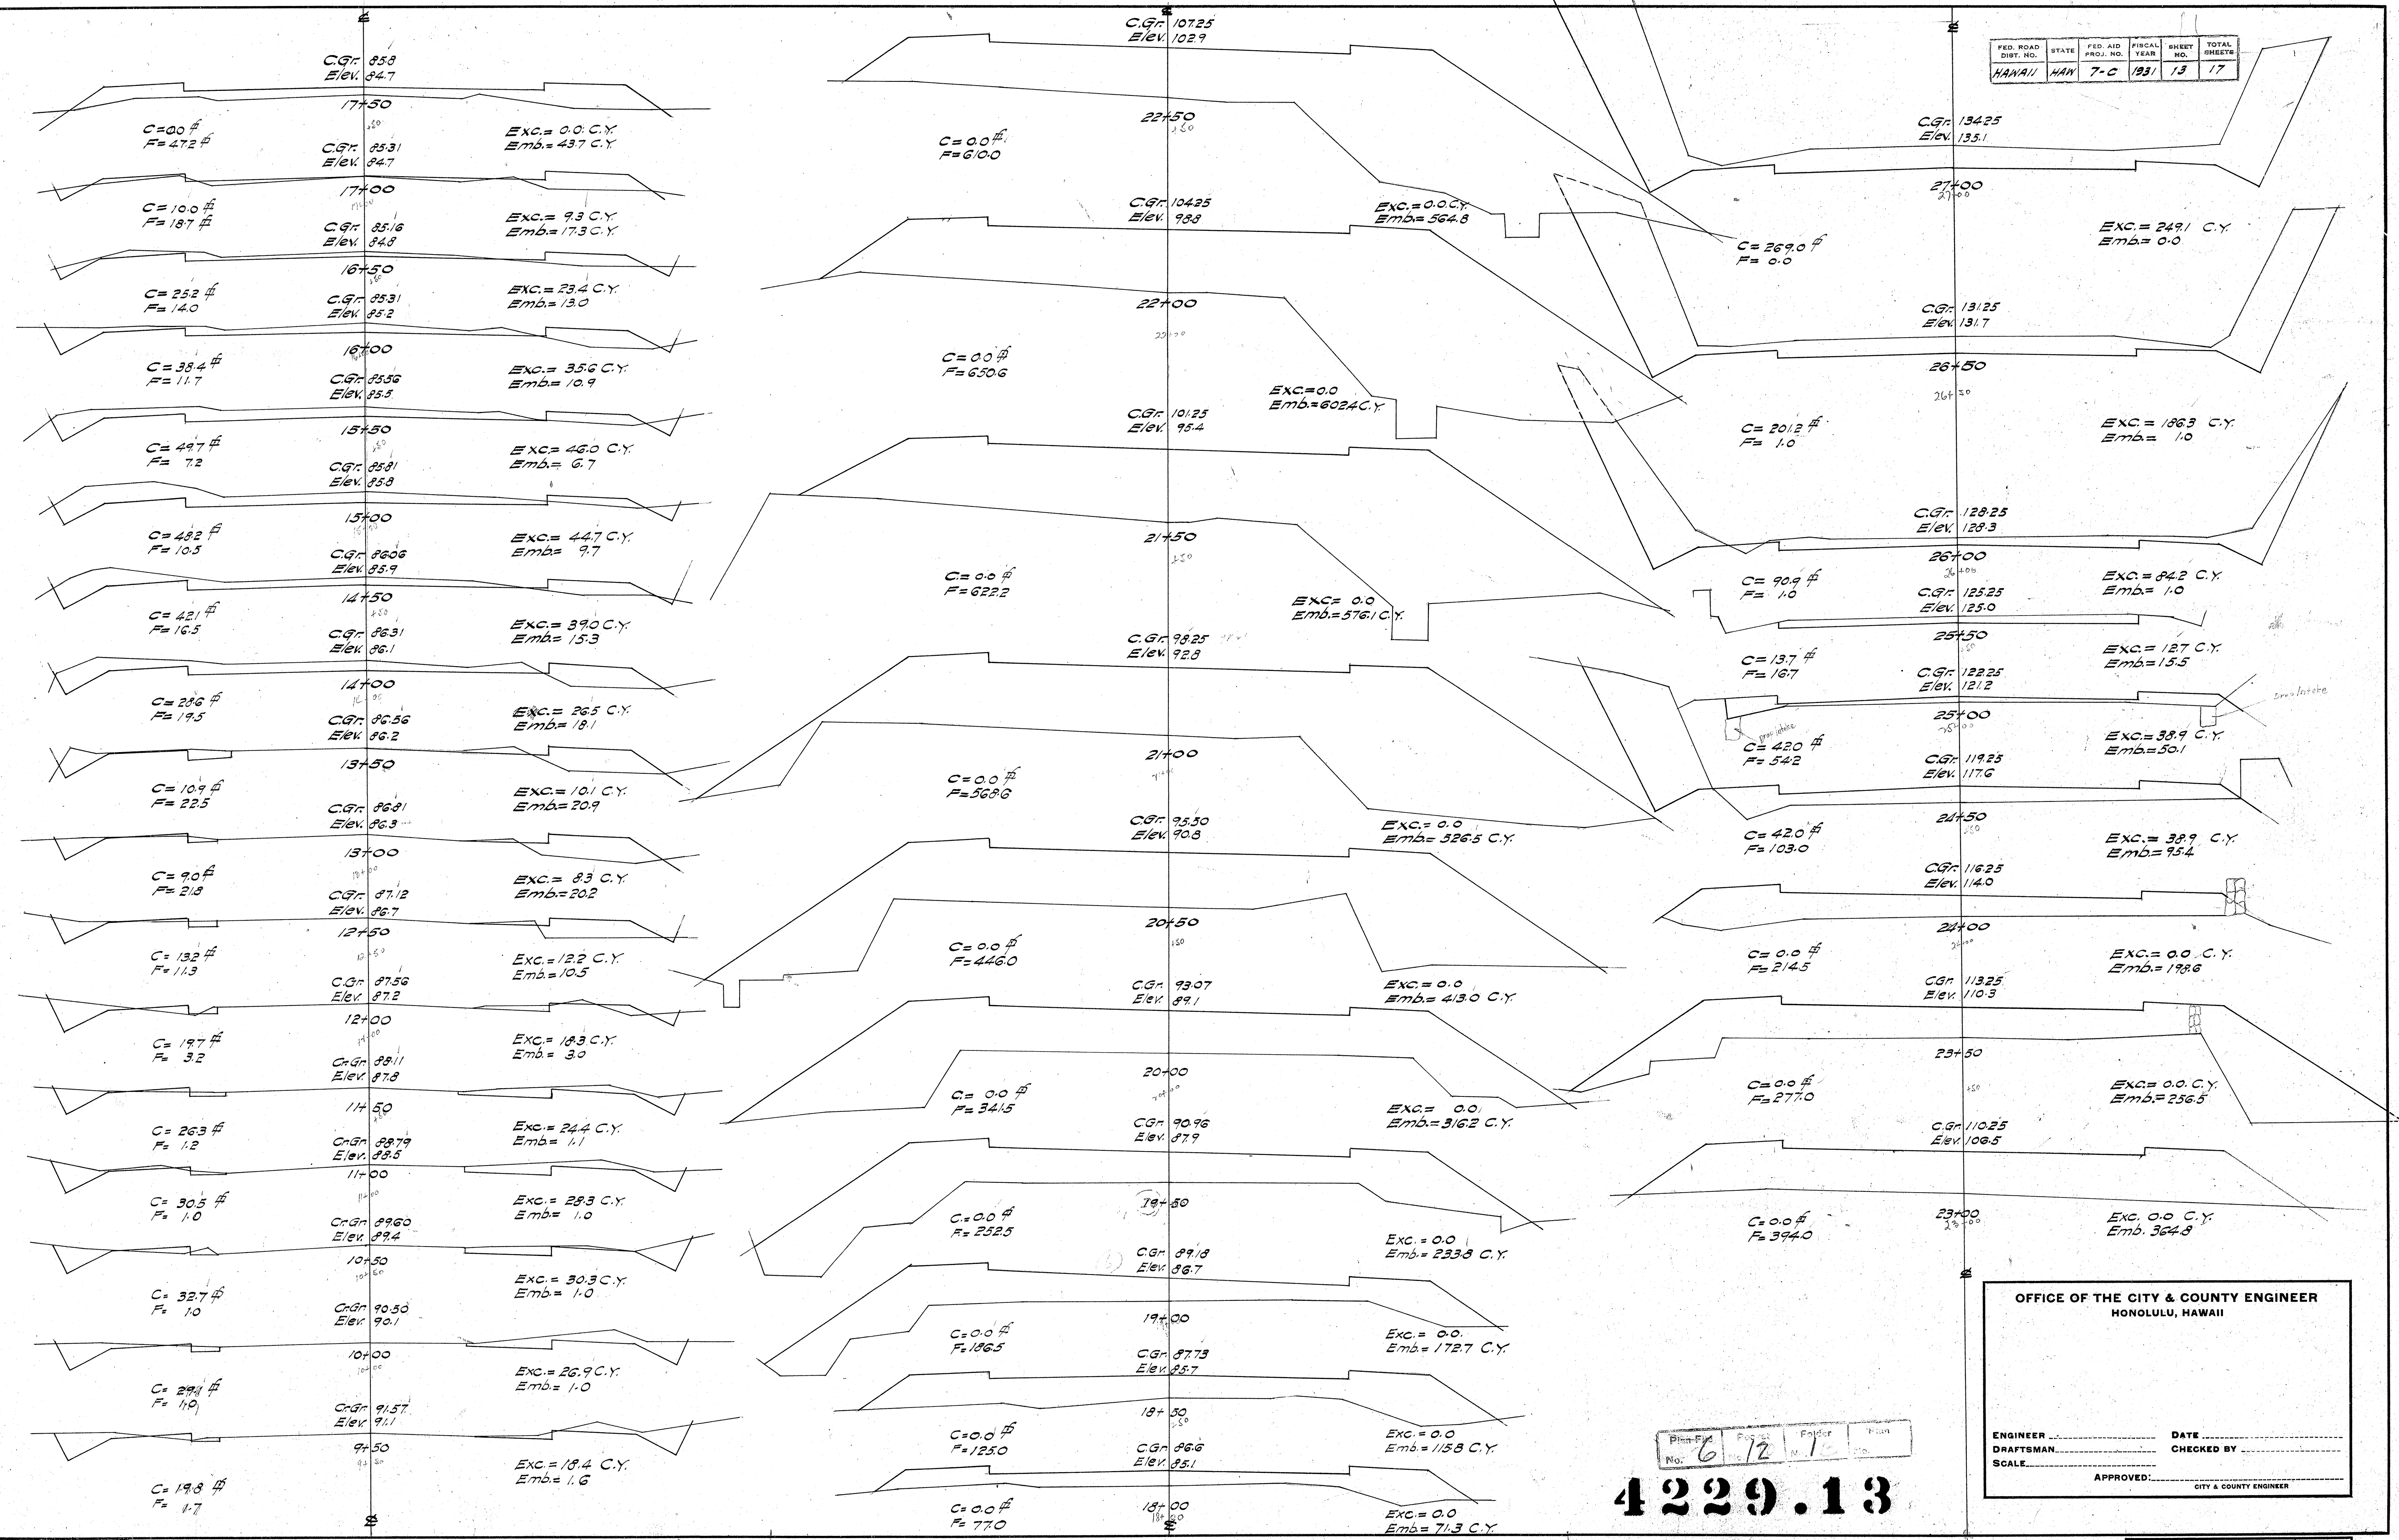


4229.13

OFFICE OF THE CITY & COUNTY ENGINEER
HONOLULU, HAWAII

ENGINEER _____ DATE _____
DRAFTSMAN _____ CHECKED BY _____
SCALE _____ APPROVED: _____
CITY & COUNTY ENGINEER

FILE	POCKET	FOLDER	NO.

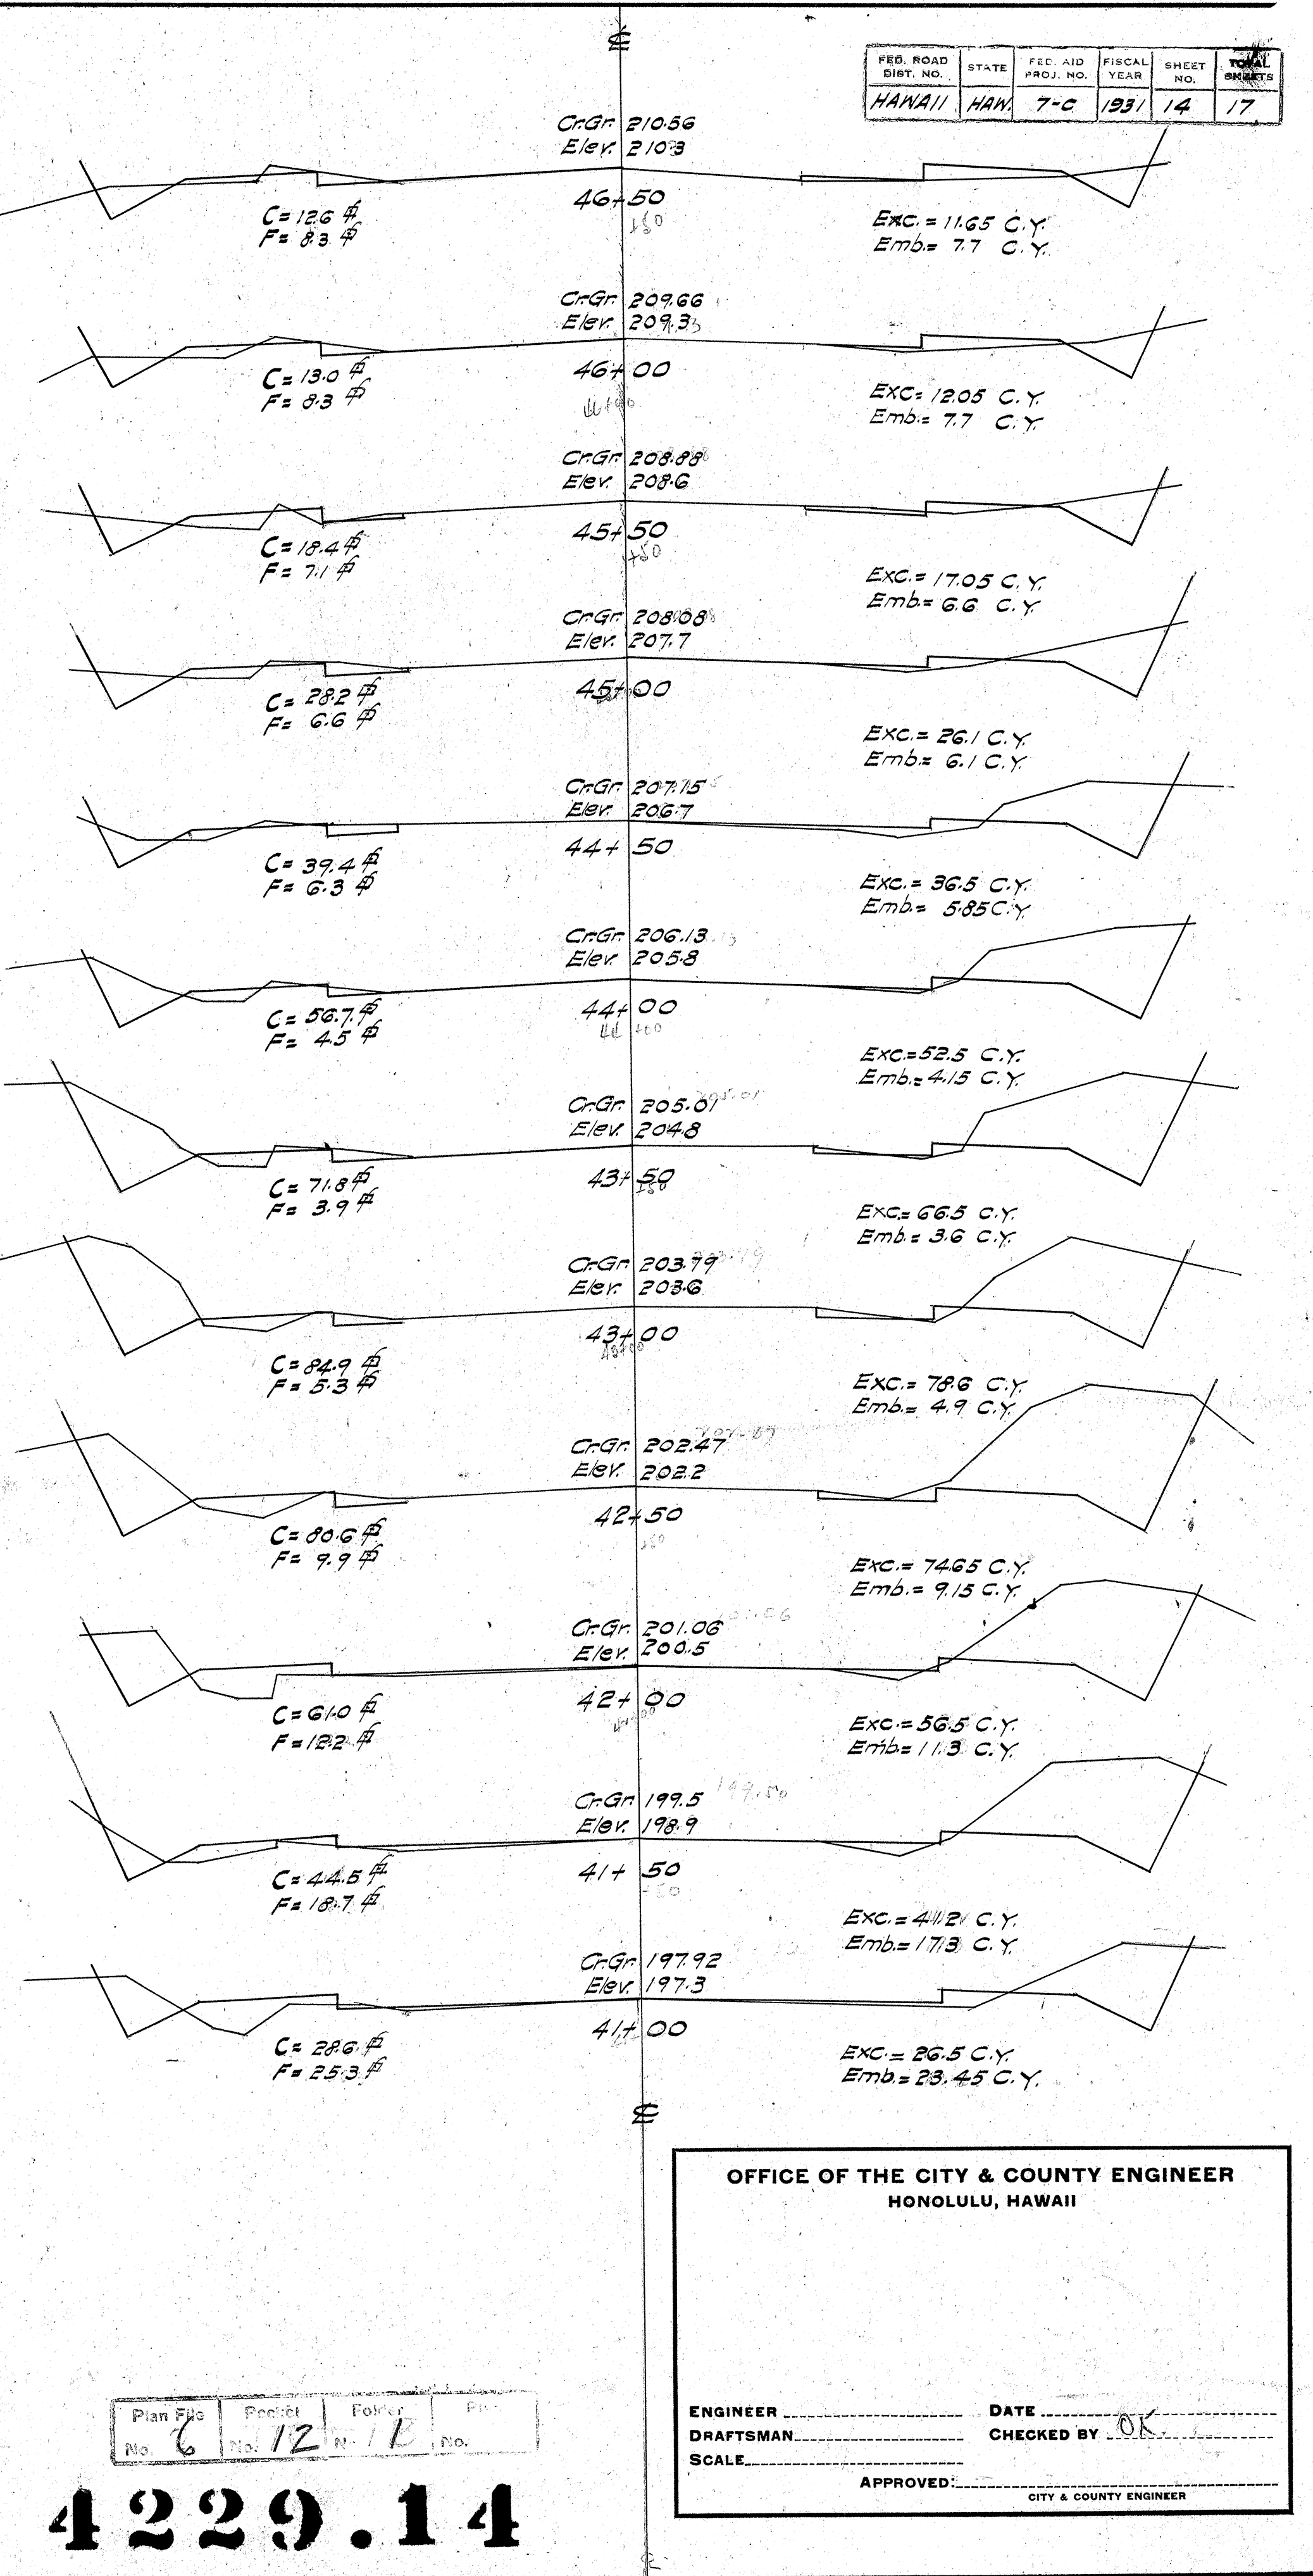
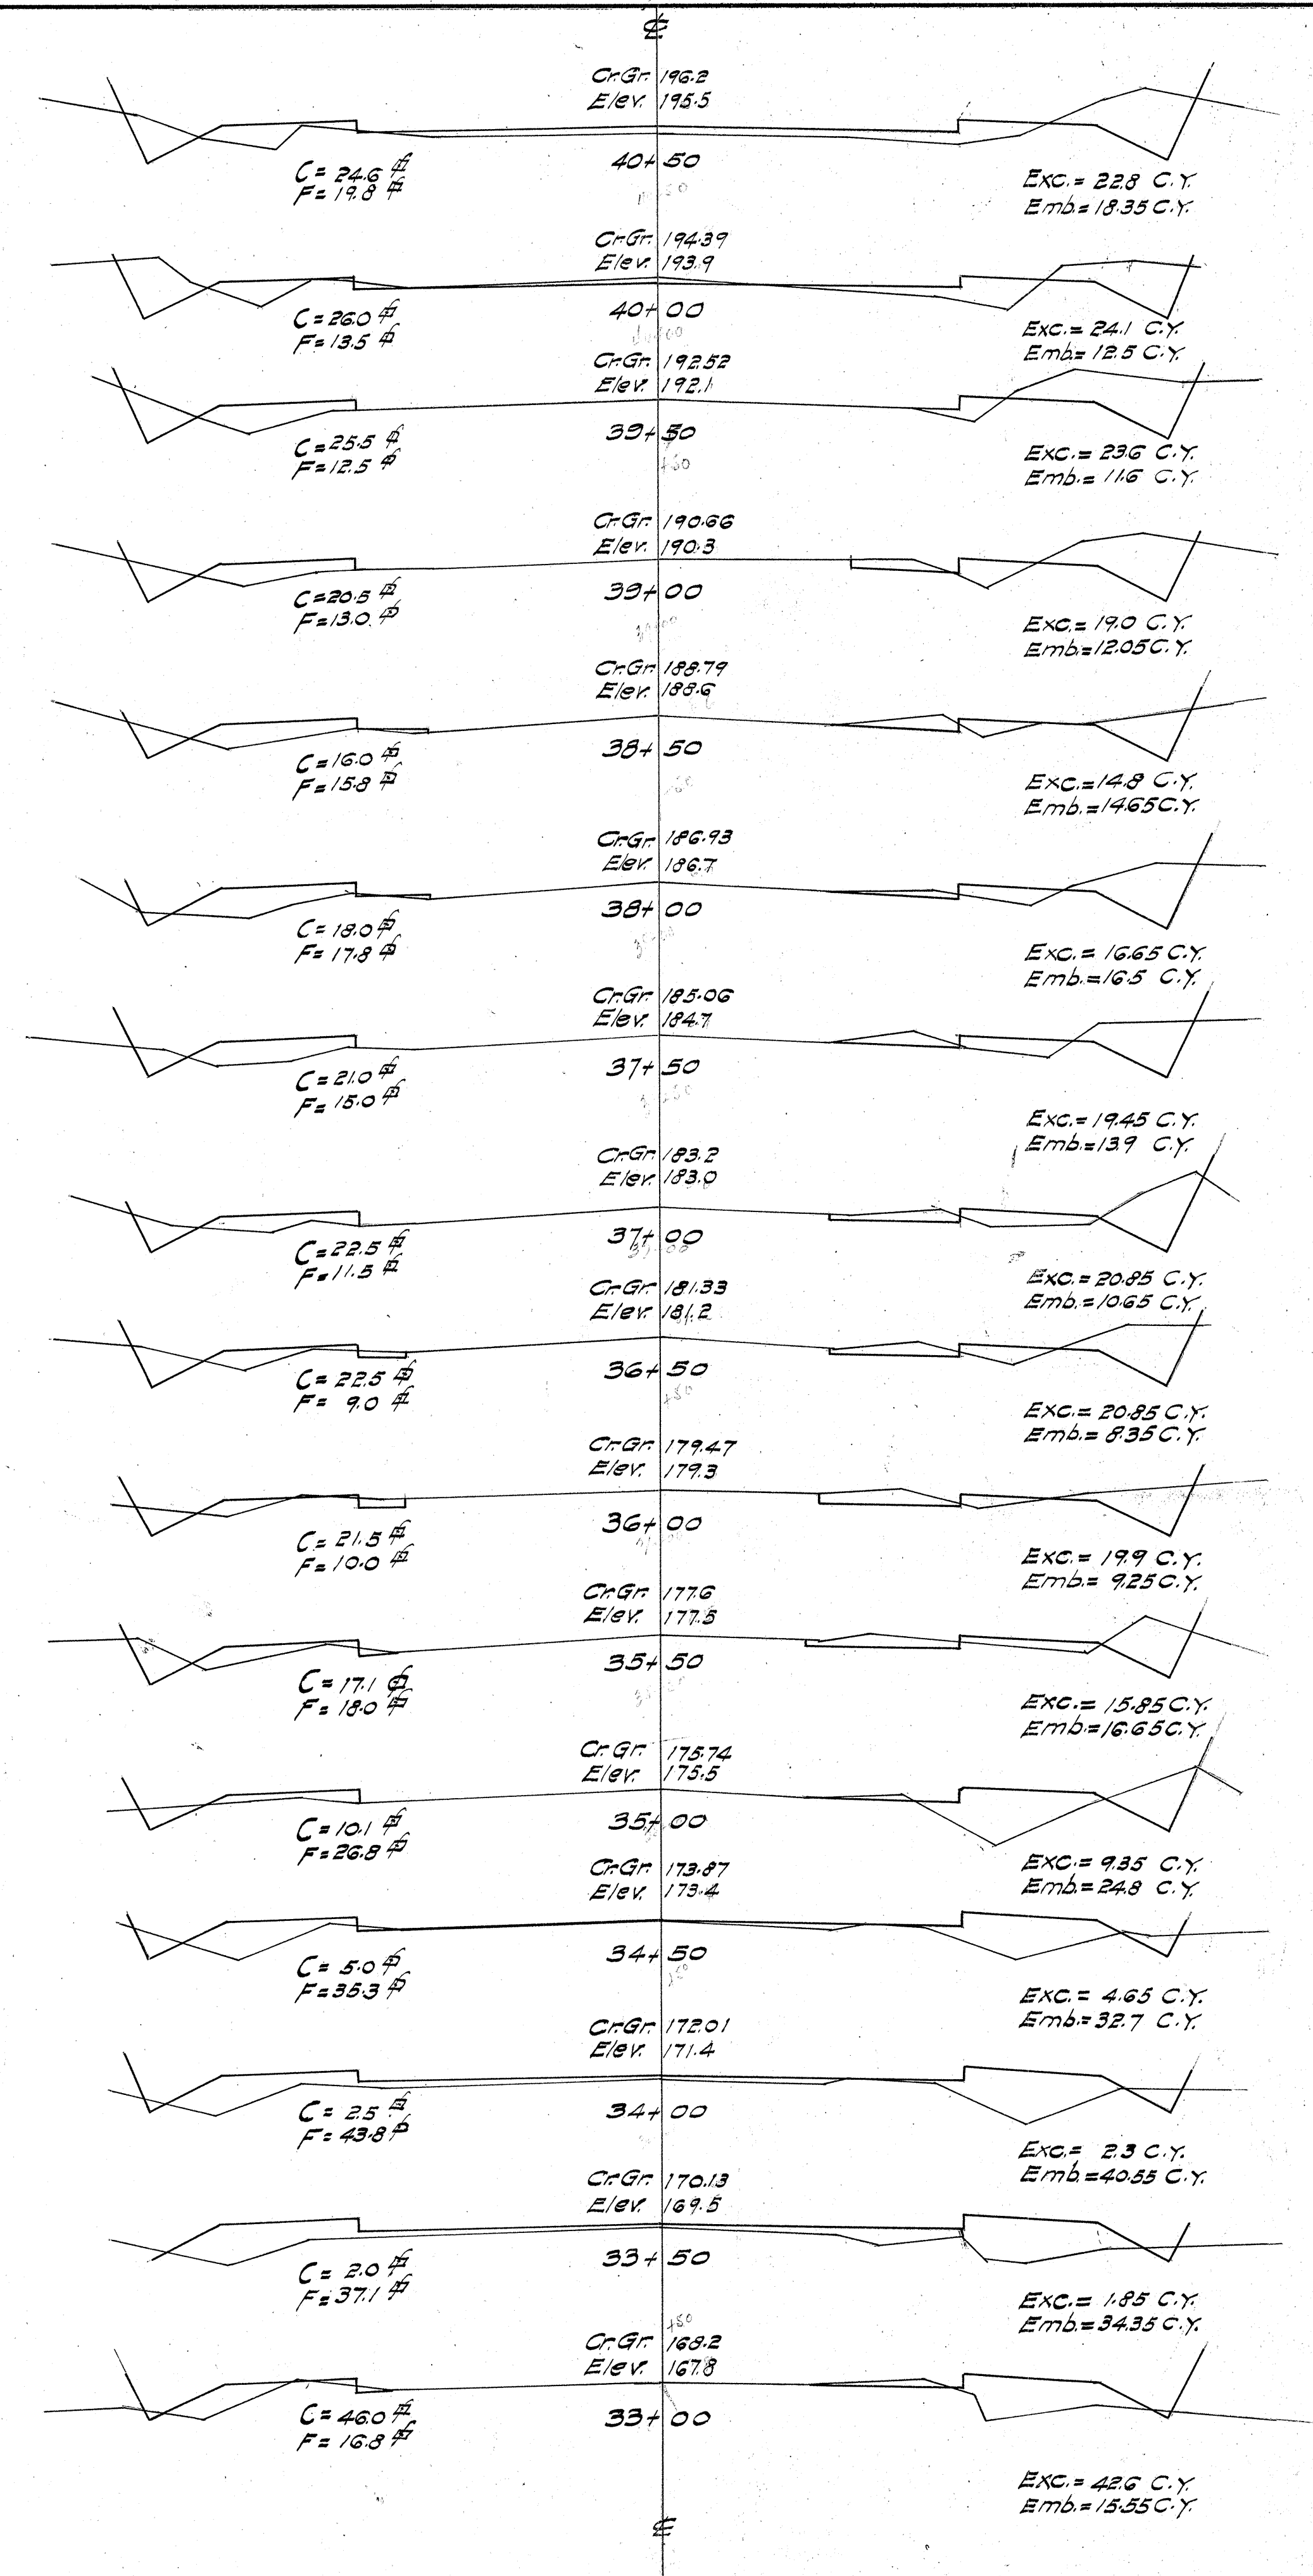
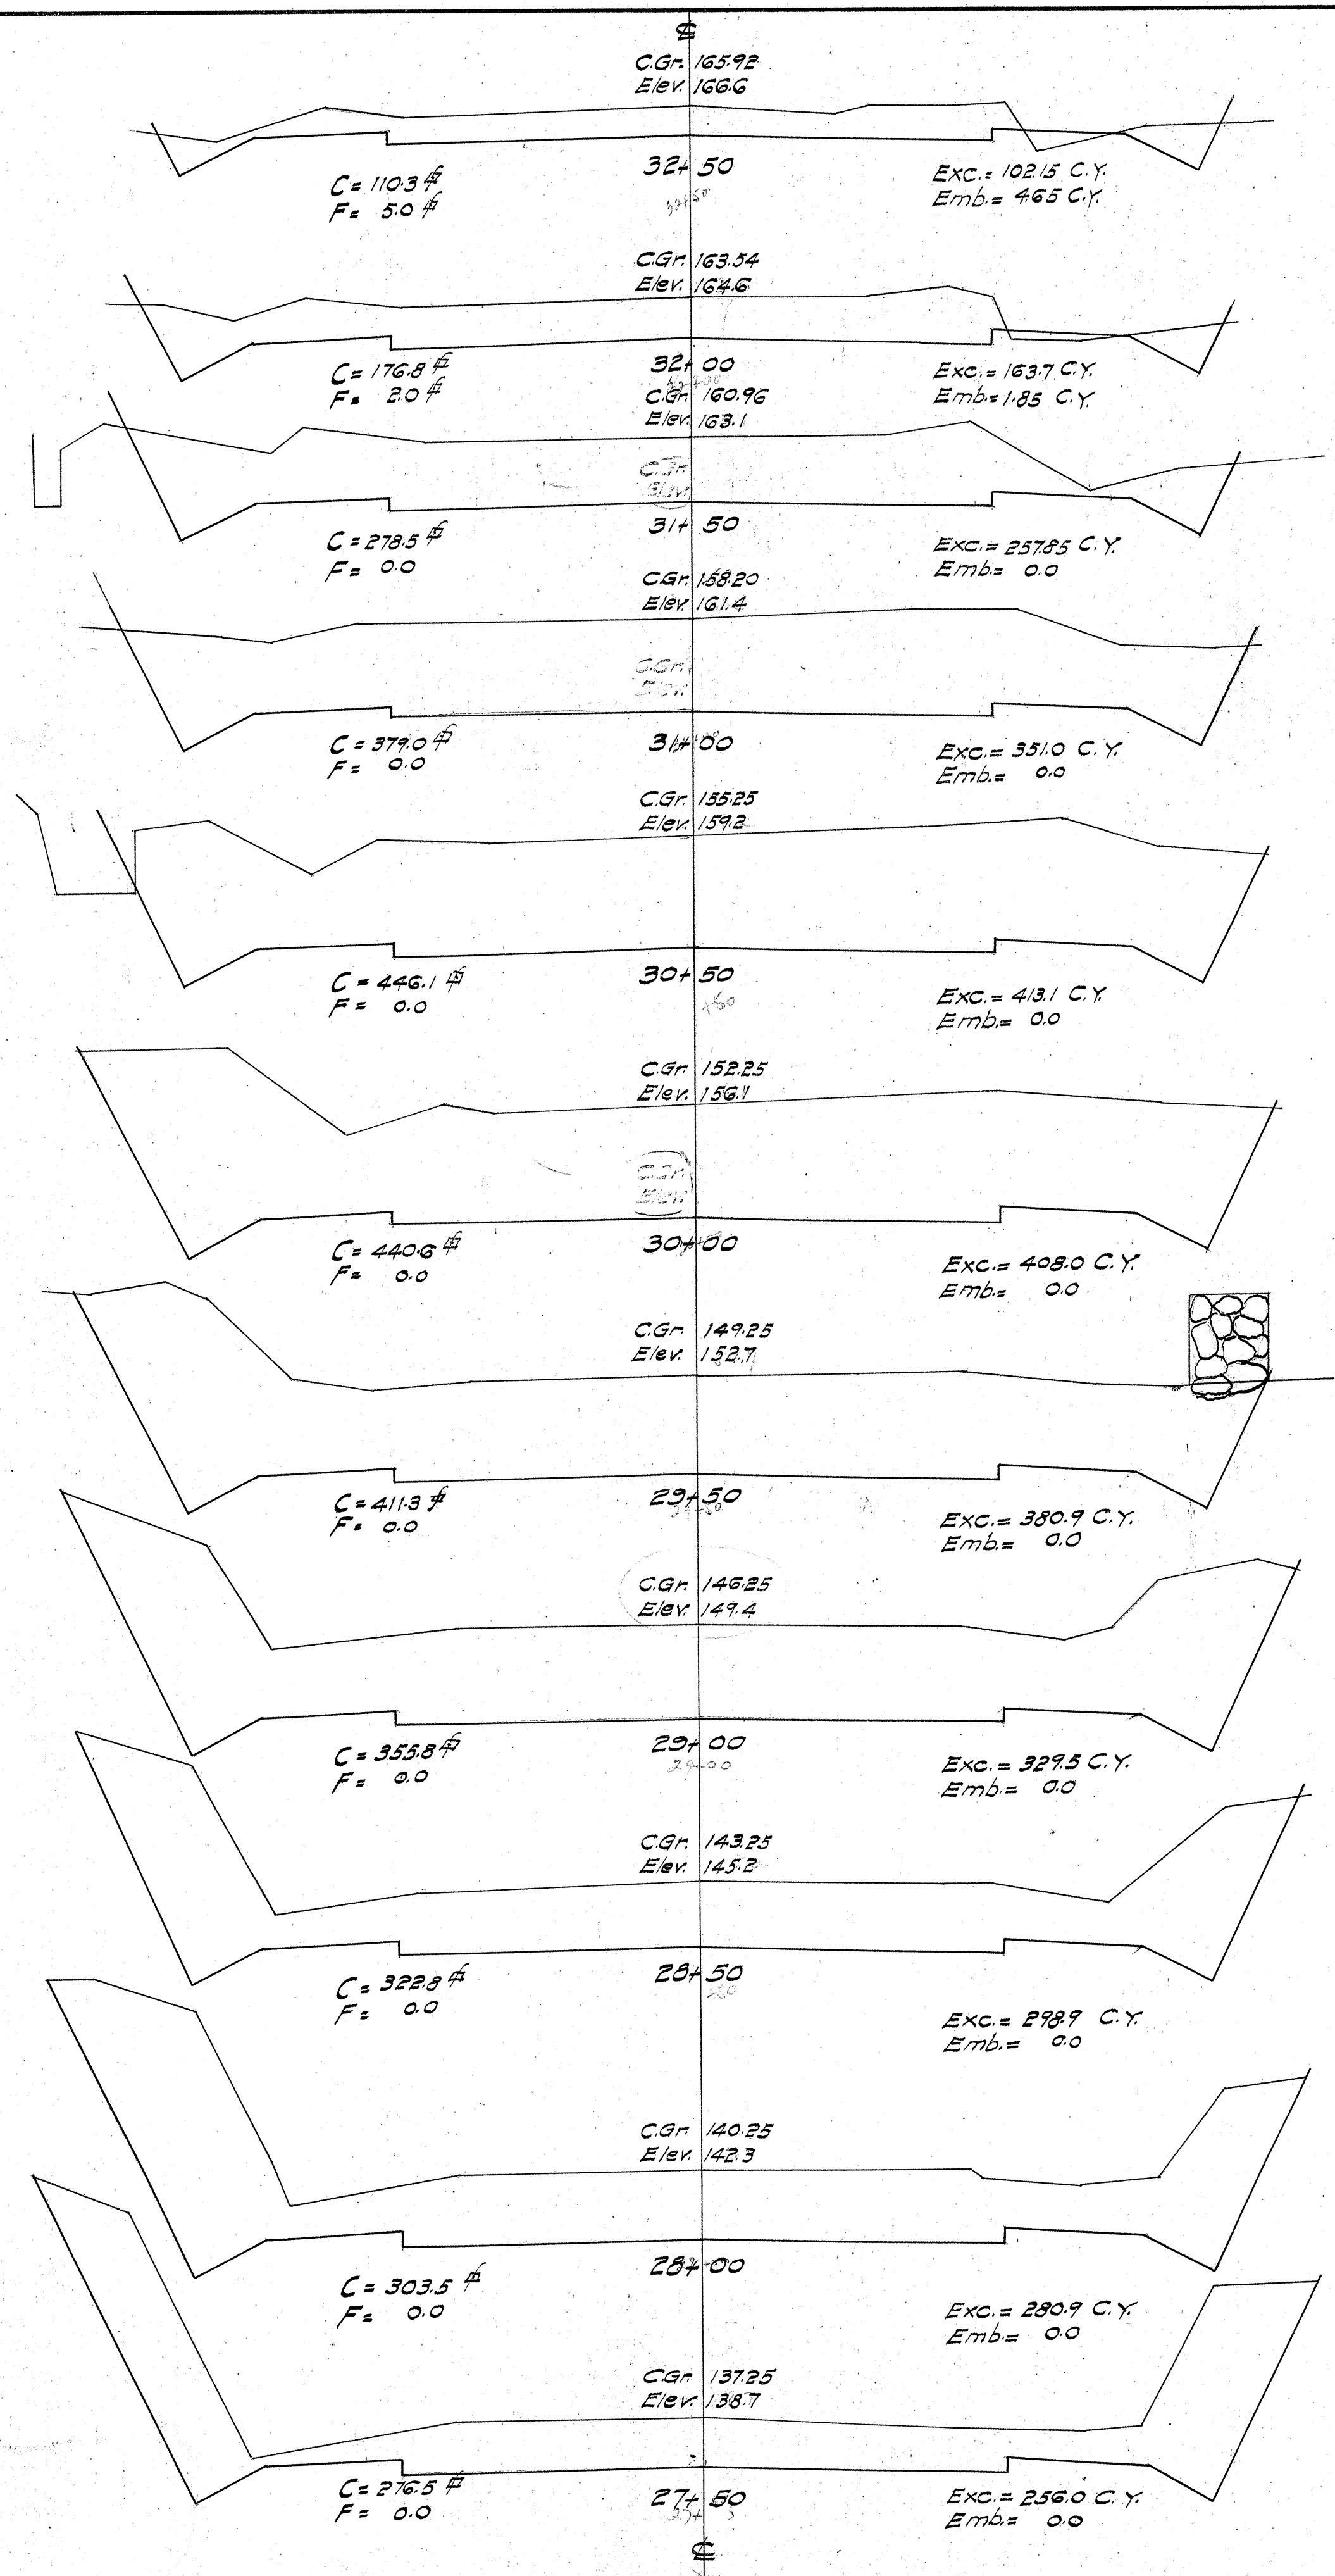


Plan File No. 6, Pocket No. 12, Folder No. 1

4229.14


OFFICE OF THE CITY & COUNTY ENGINEER
 HONOLULU, HAWAII

ENGINEER _____ DATE _____
 DRAFTSMAN _____ CHECKED BY _____
 SCALE _____ APPROVED _____
 CITY & COUNTY ENGINEER

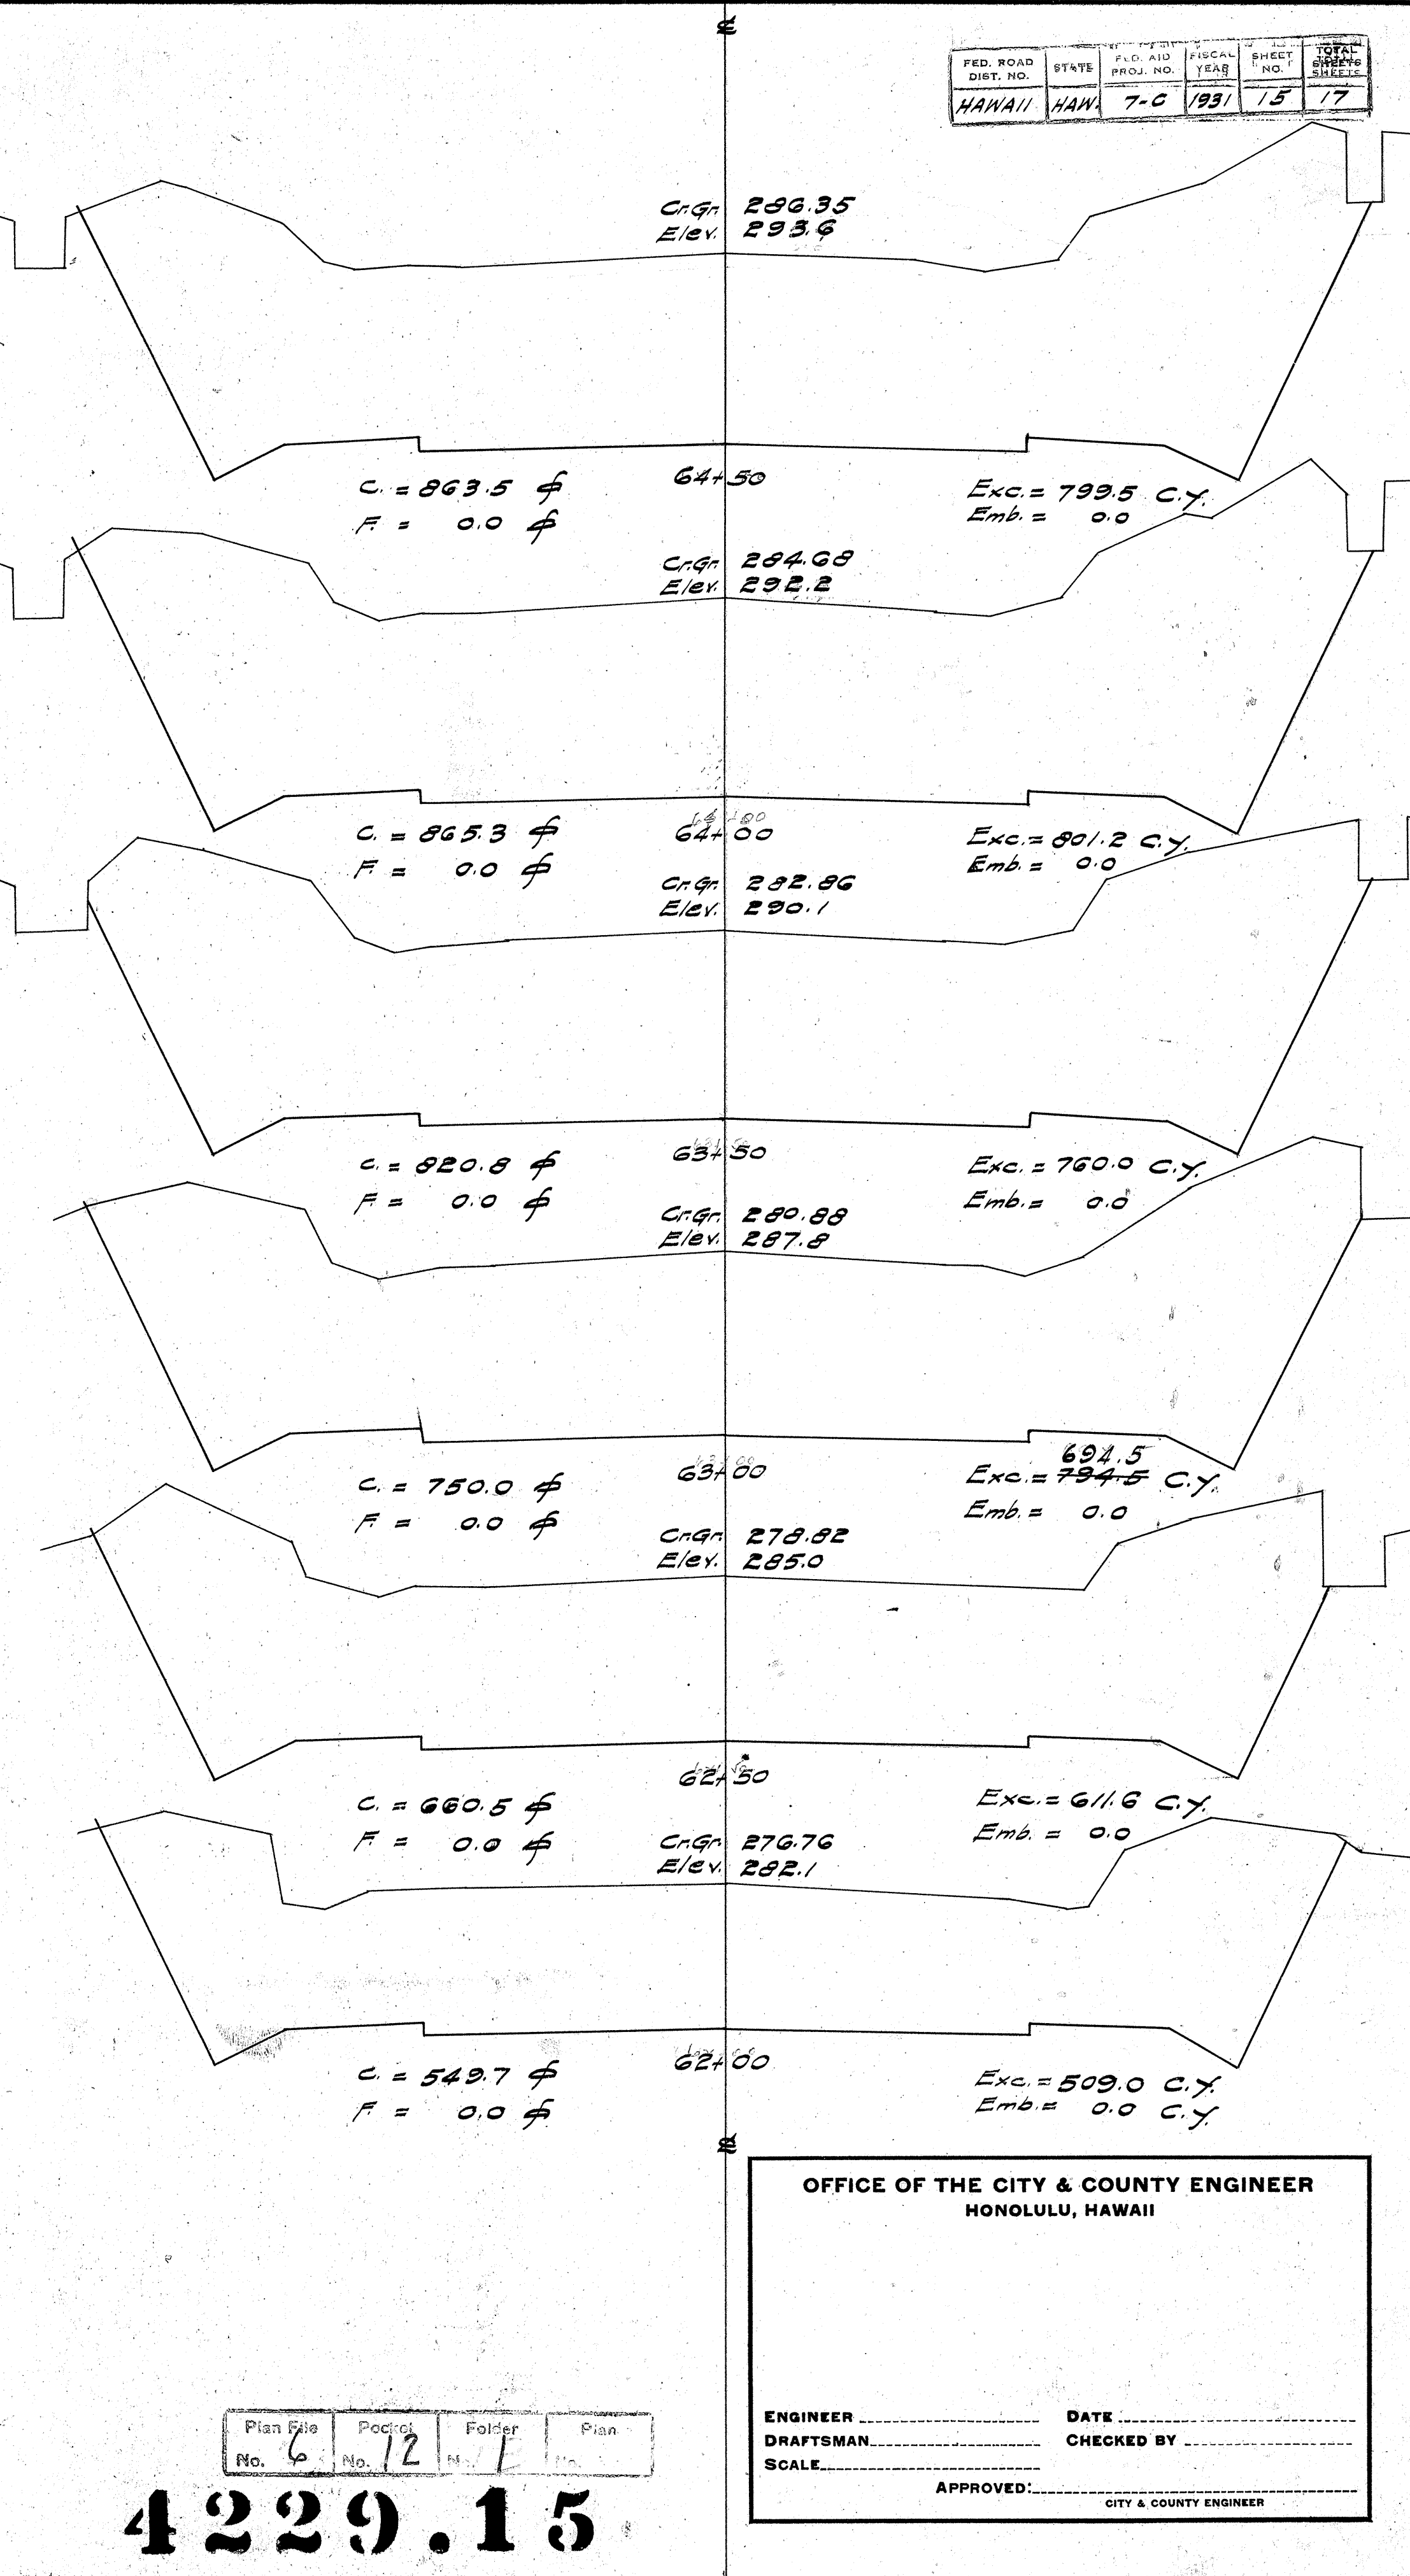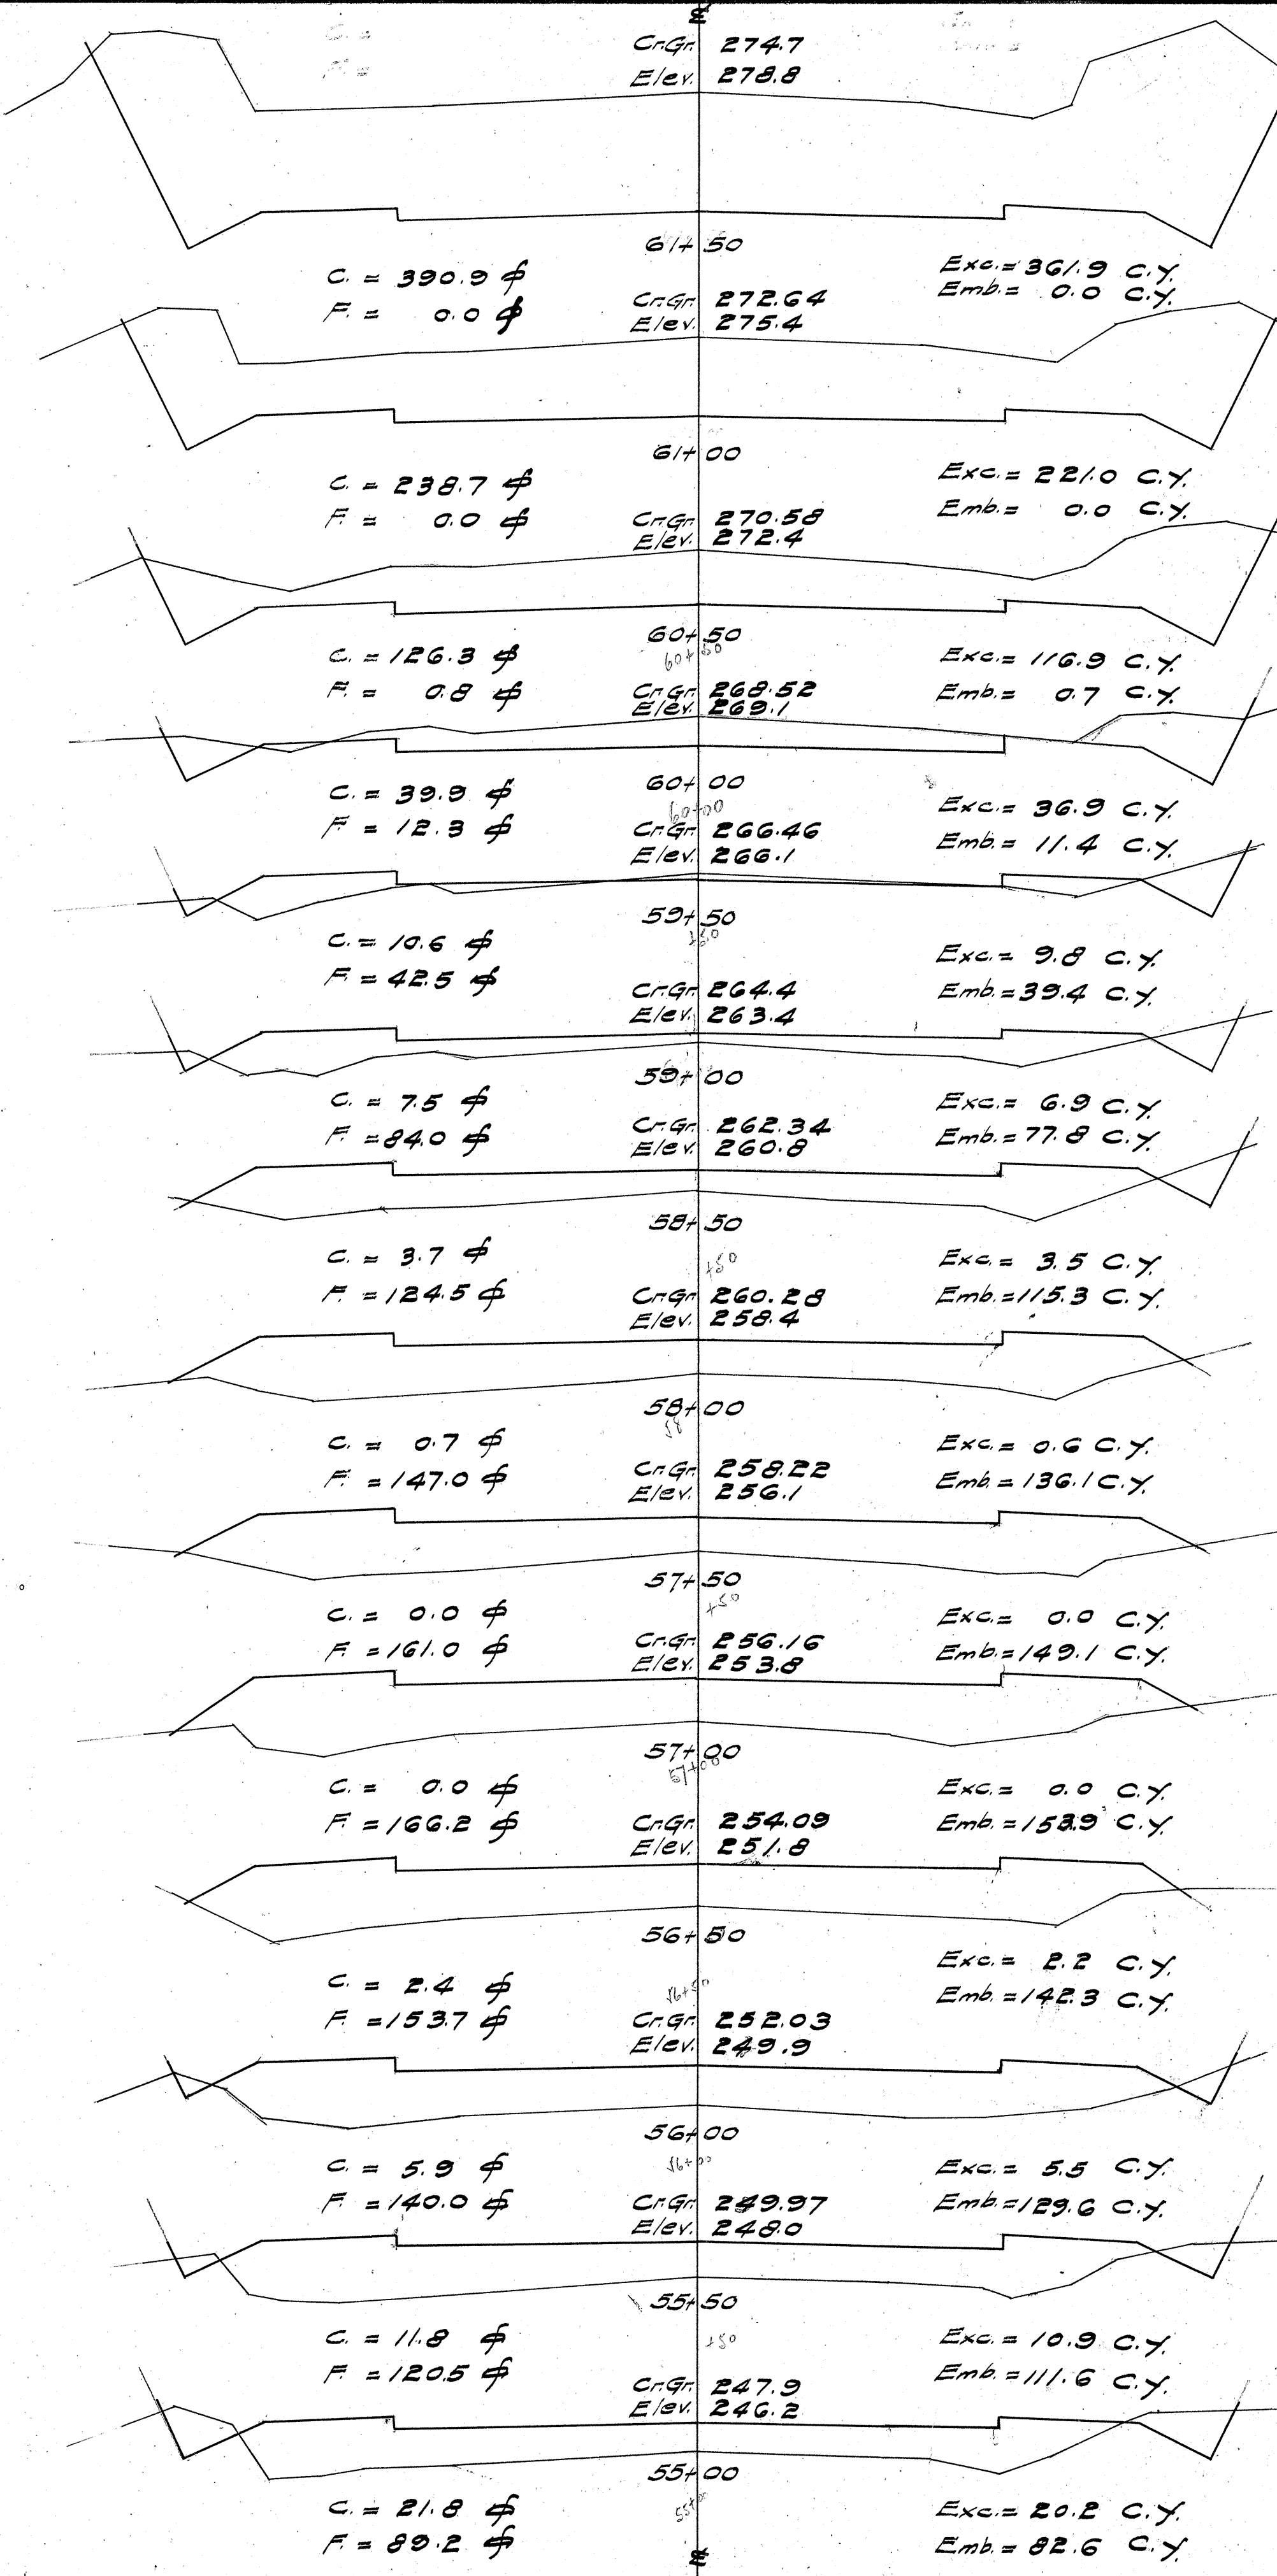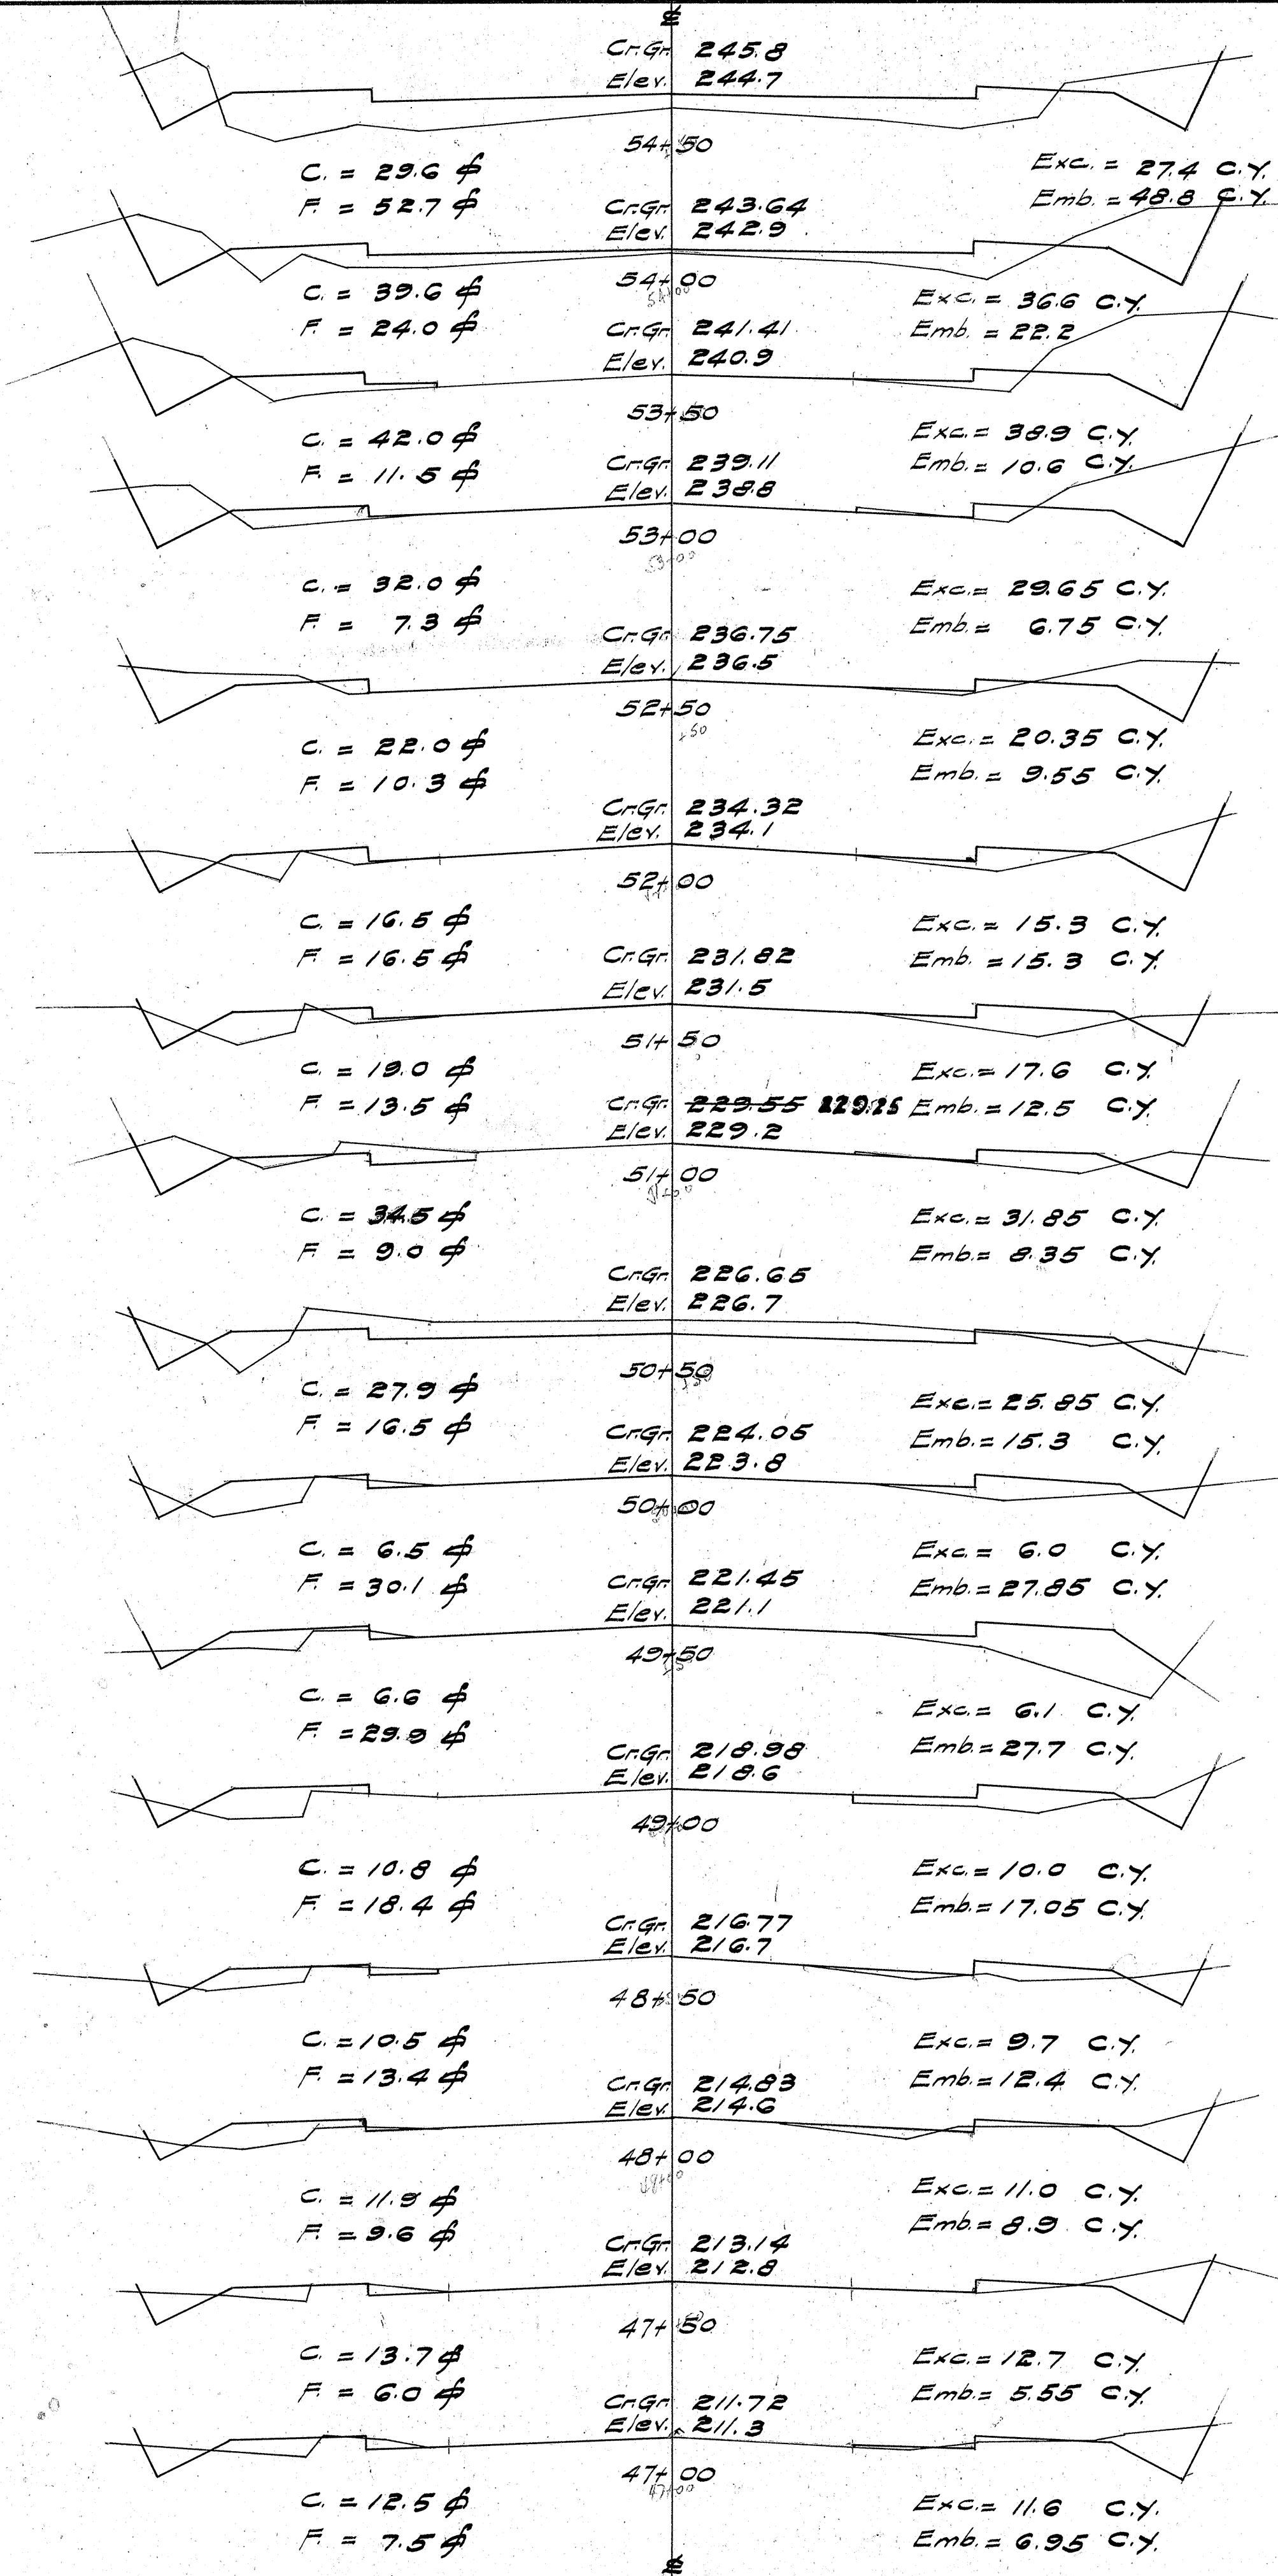

4229.15

OFFICE OF THE CITY & COUNTY ENGINEER HONOLULU, HAWAII			
ENGINEER	DATE		
DRAFTSMAN	CHECKED BY		
SCALE	APPROVED	CITY & COUNTY ENGINEER	


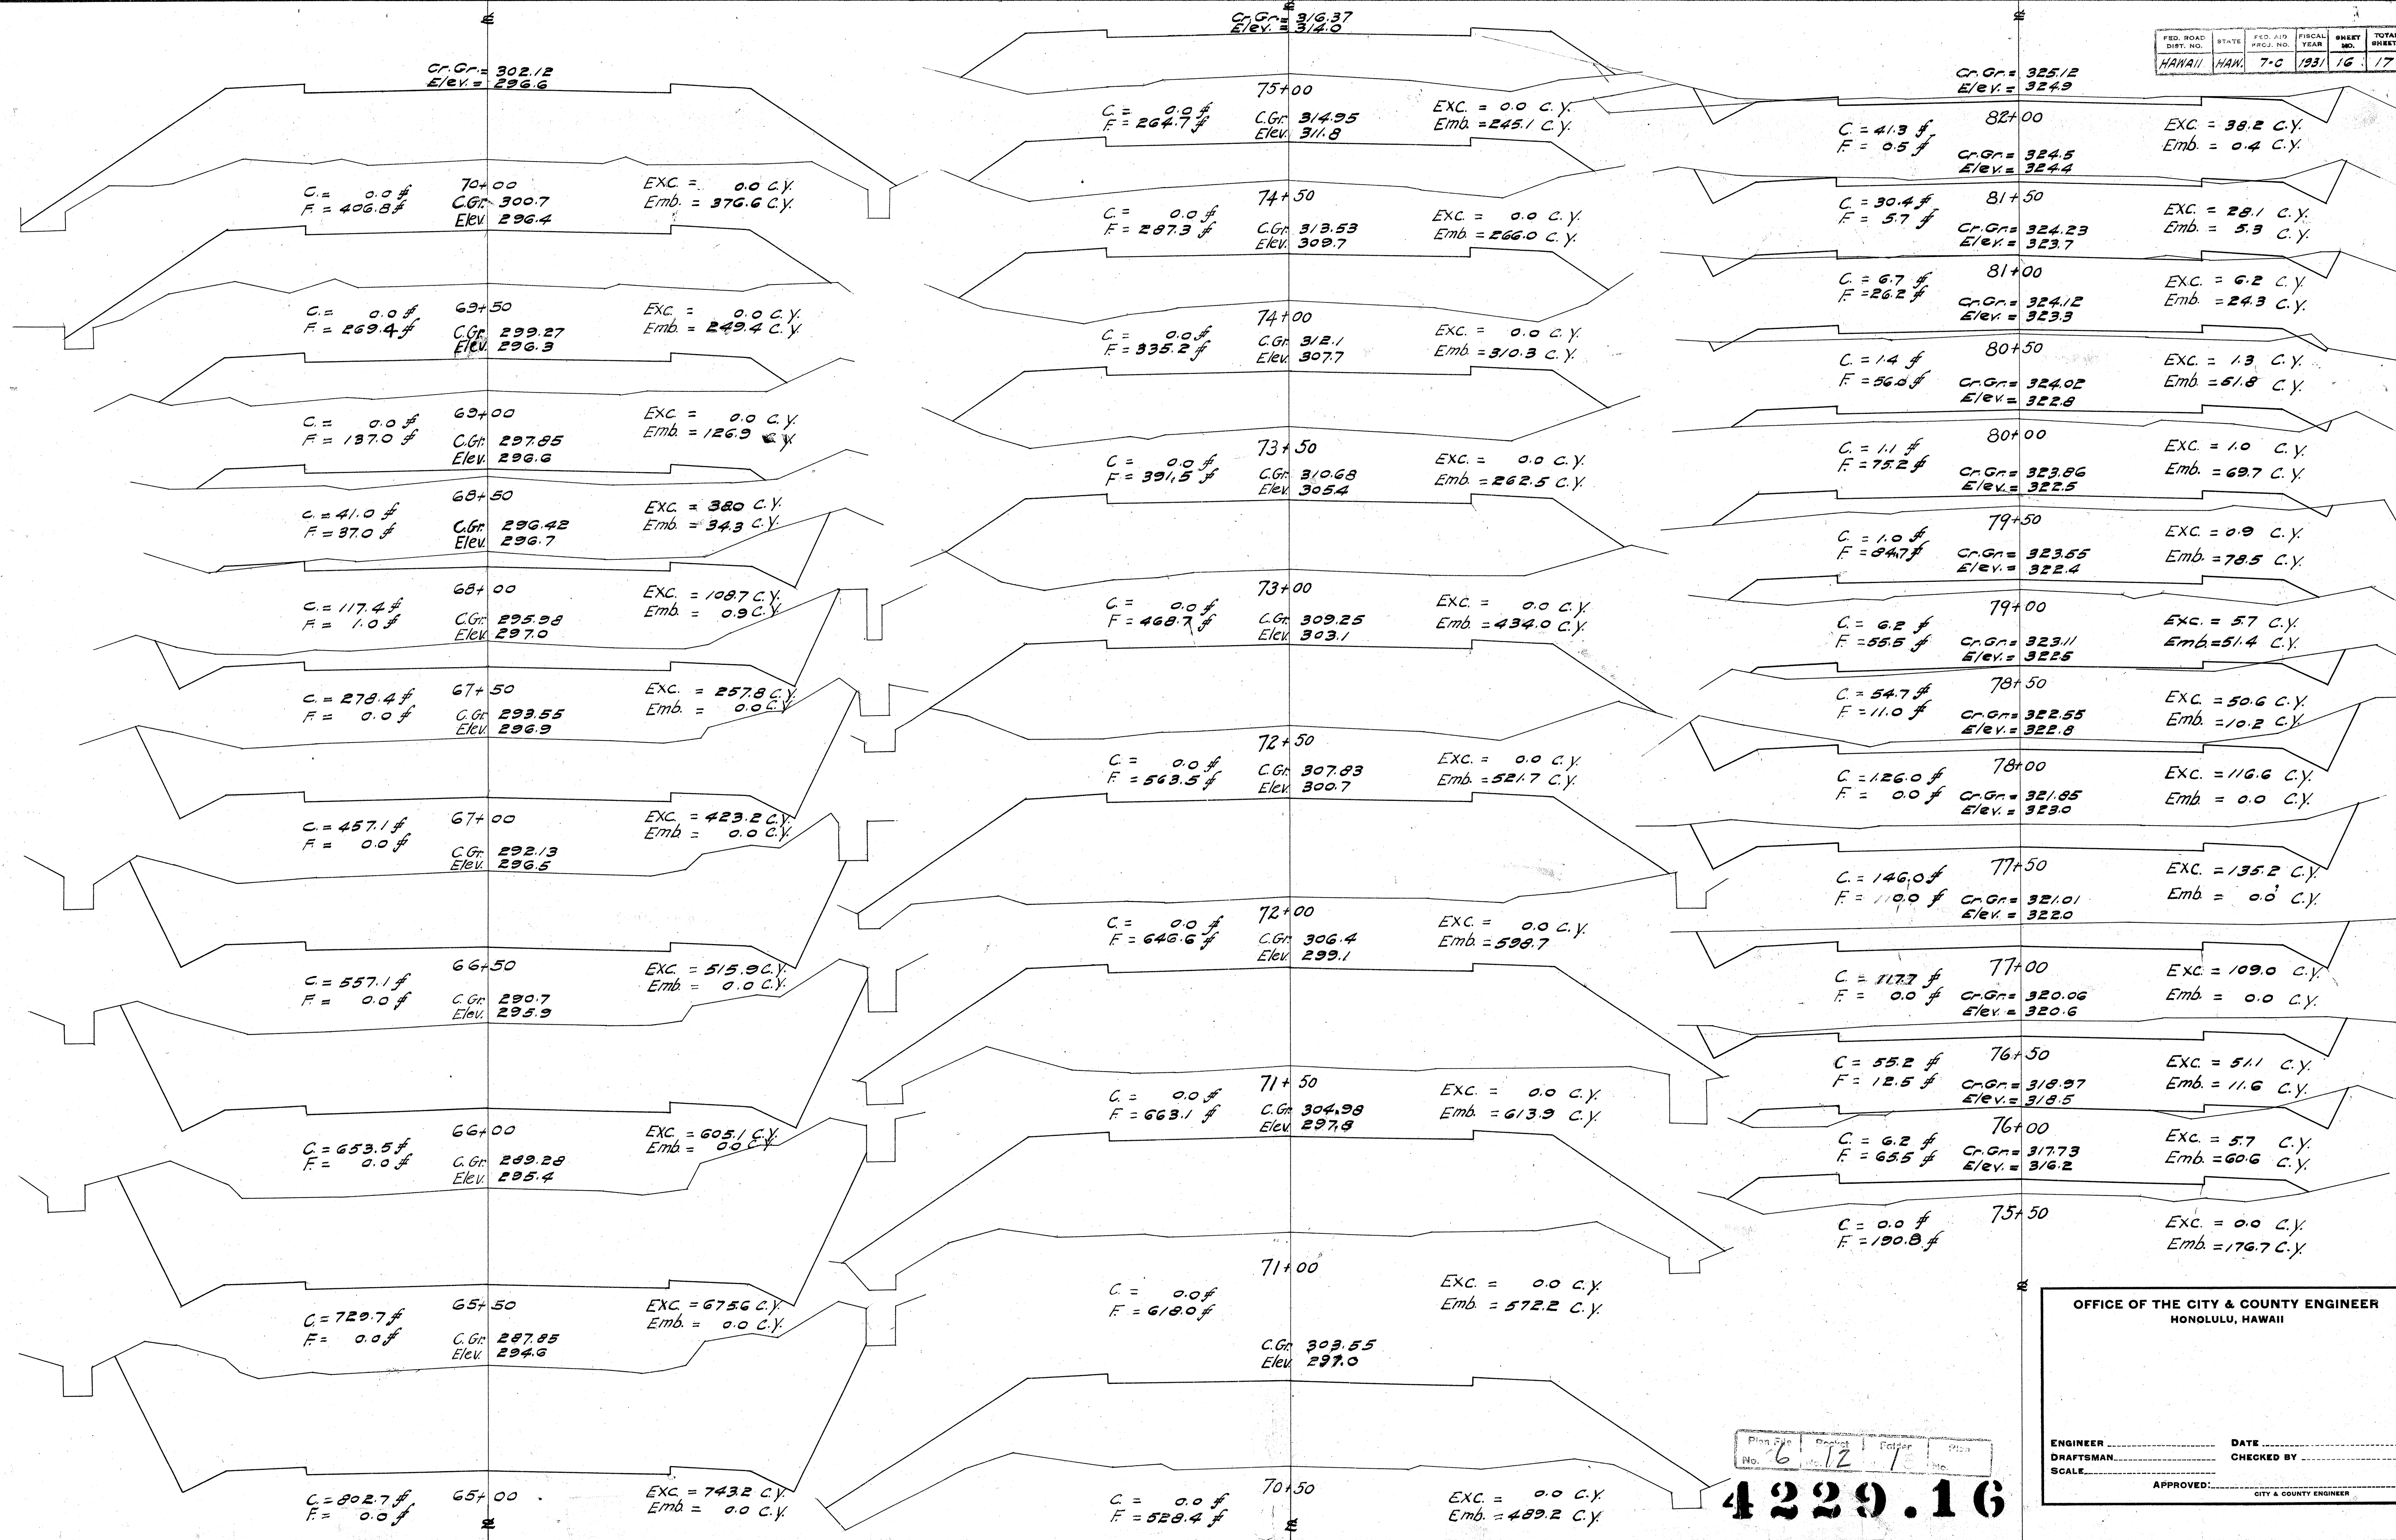


Plan No. 6, Project 12, Folder 1, No. 16

4229.16

OFFICE OF THE CITY & COUNTY ENGINEER
HONOLULU, HAWAII

ENGINEER _____ DATE _____
DRAFTSMAN _____ CHECKED BY _____
SCALE _____
APPROVED: _____ CITY & COUNTY ENGINEER

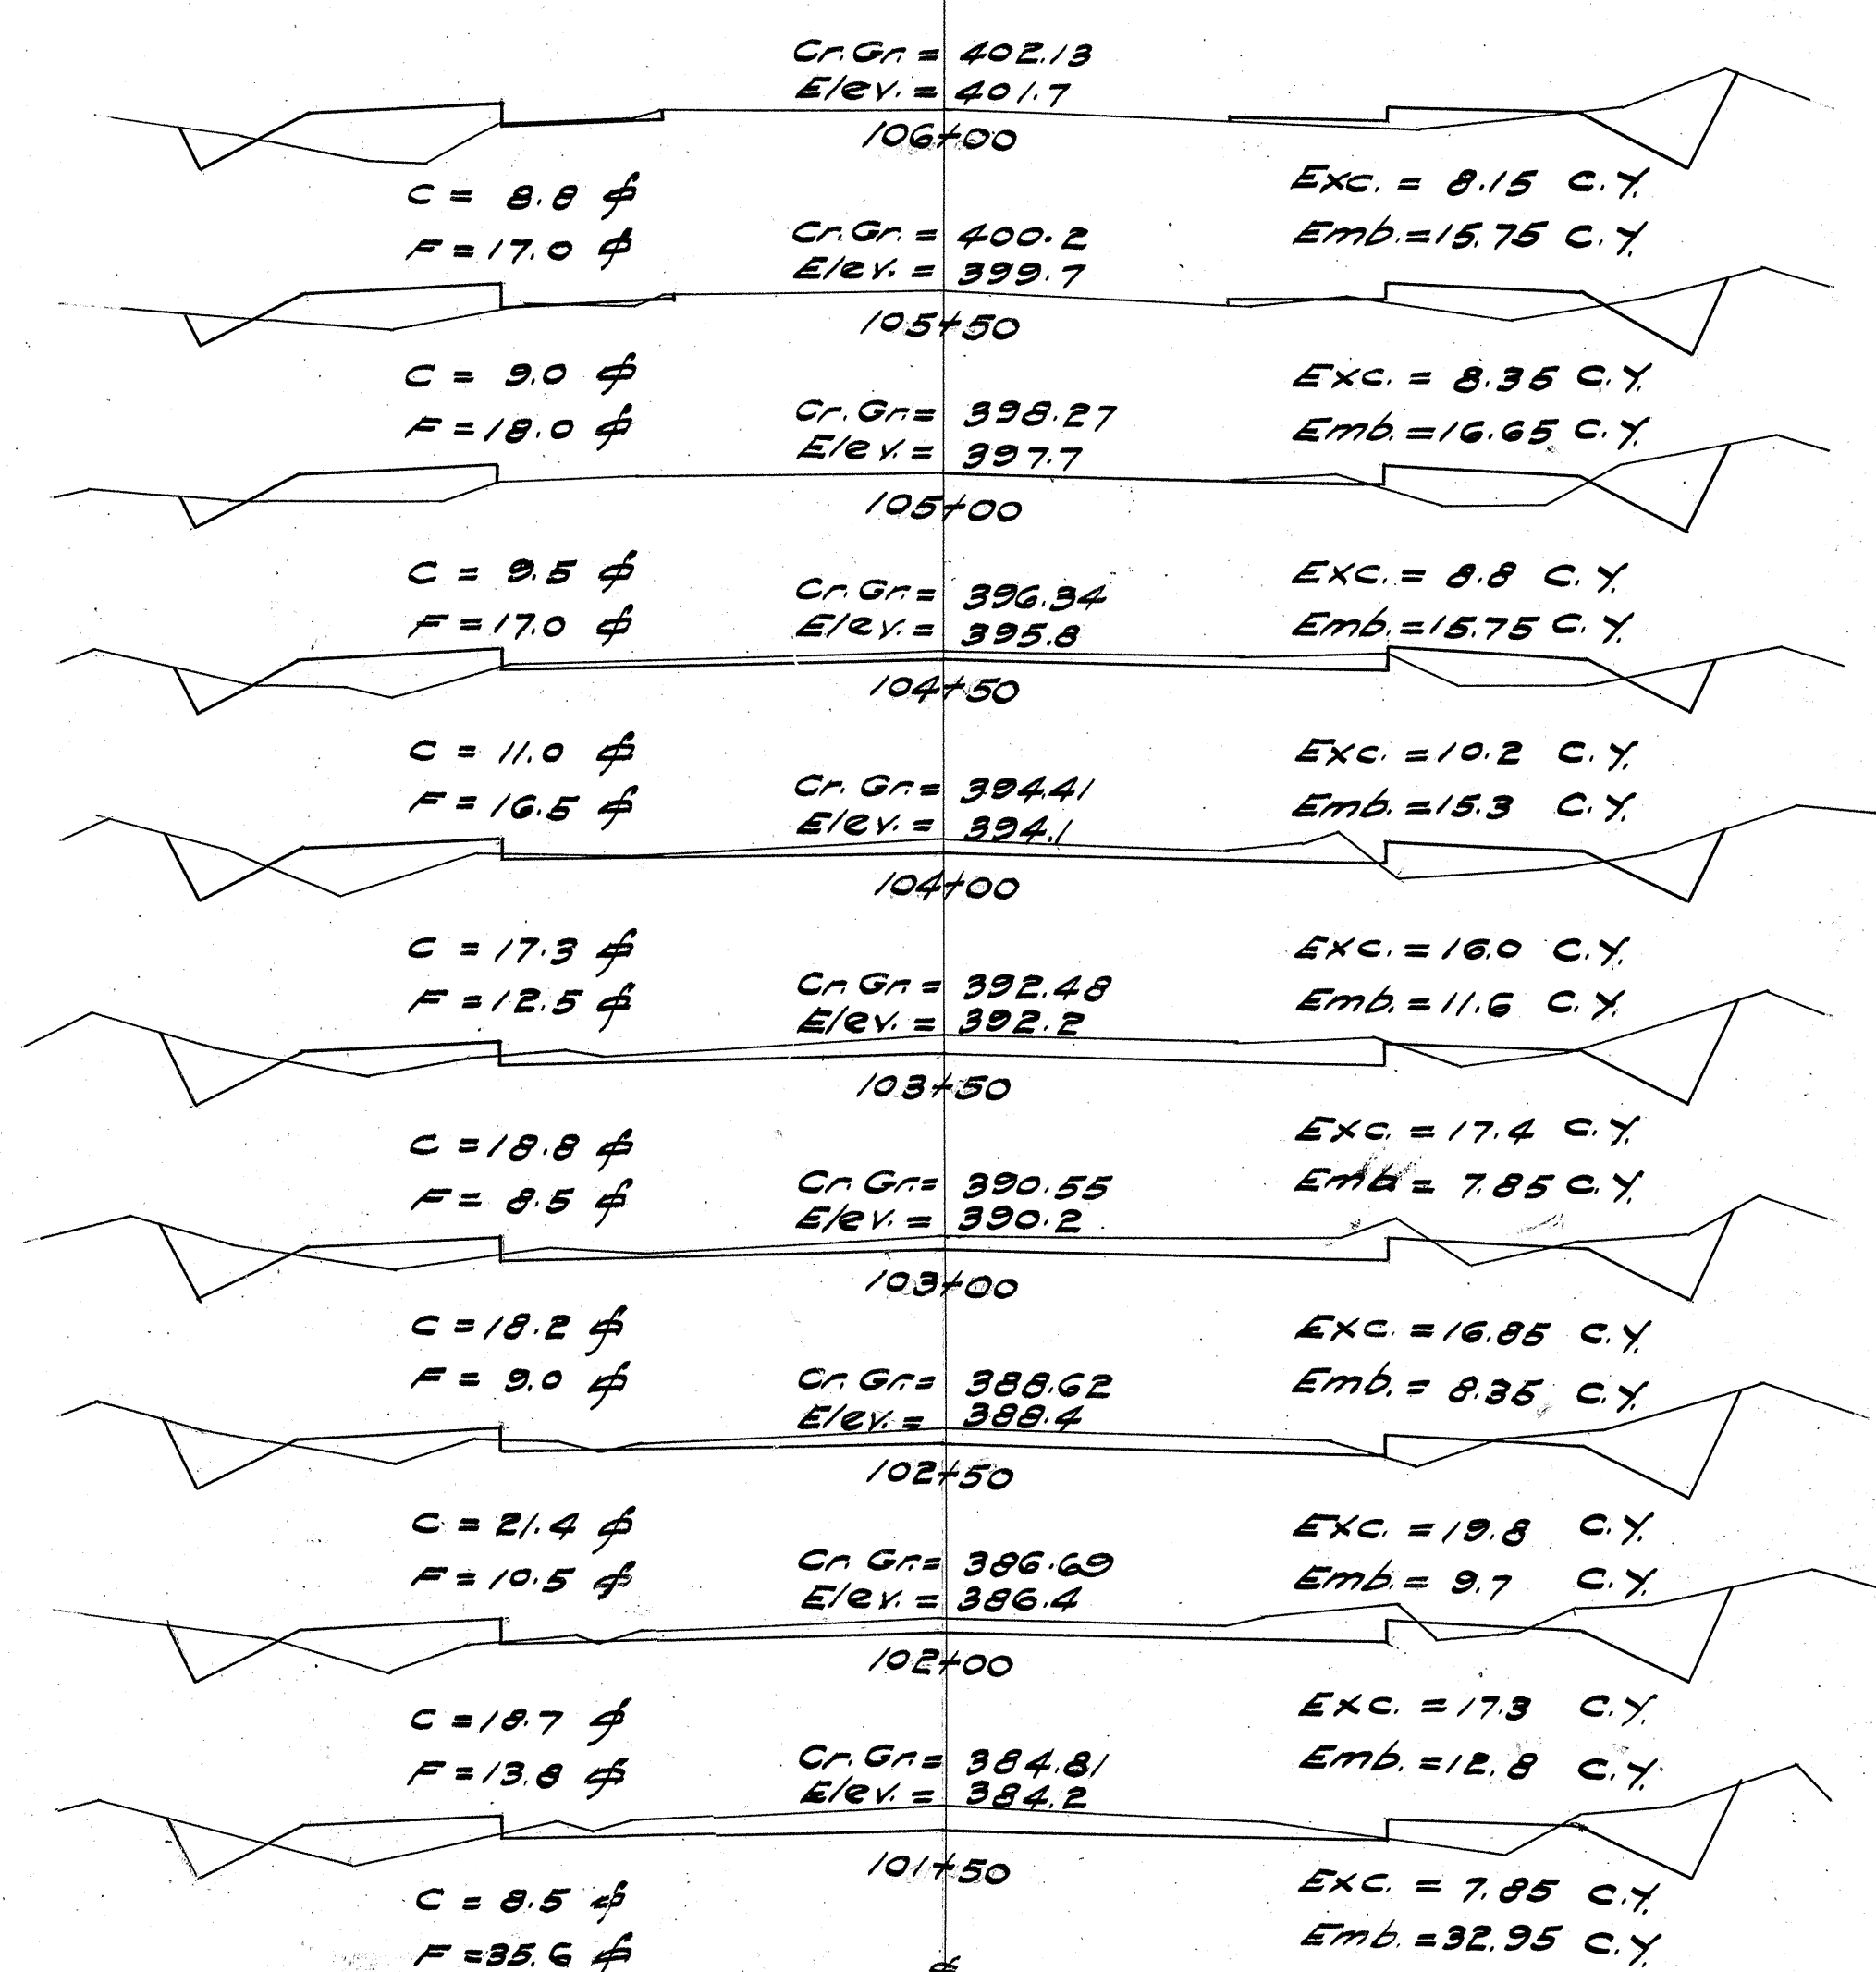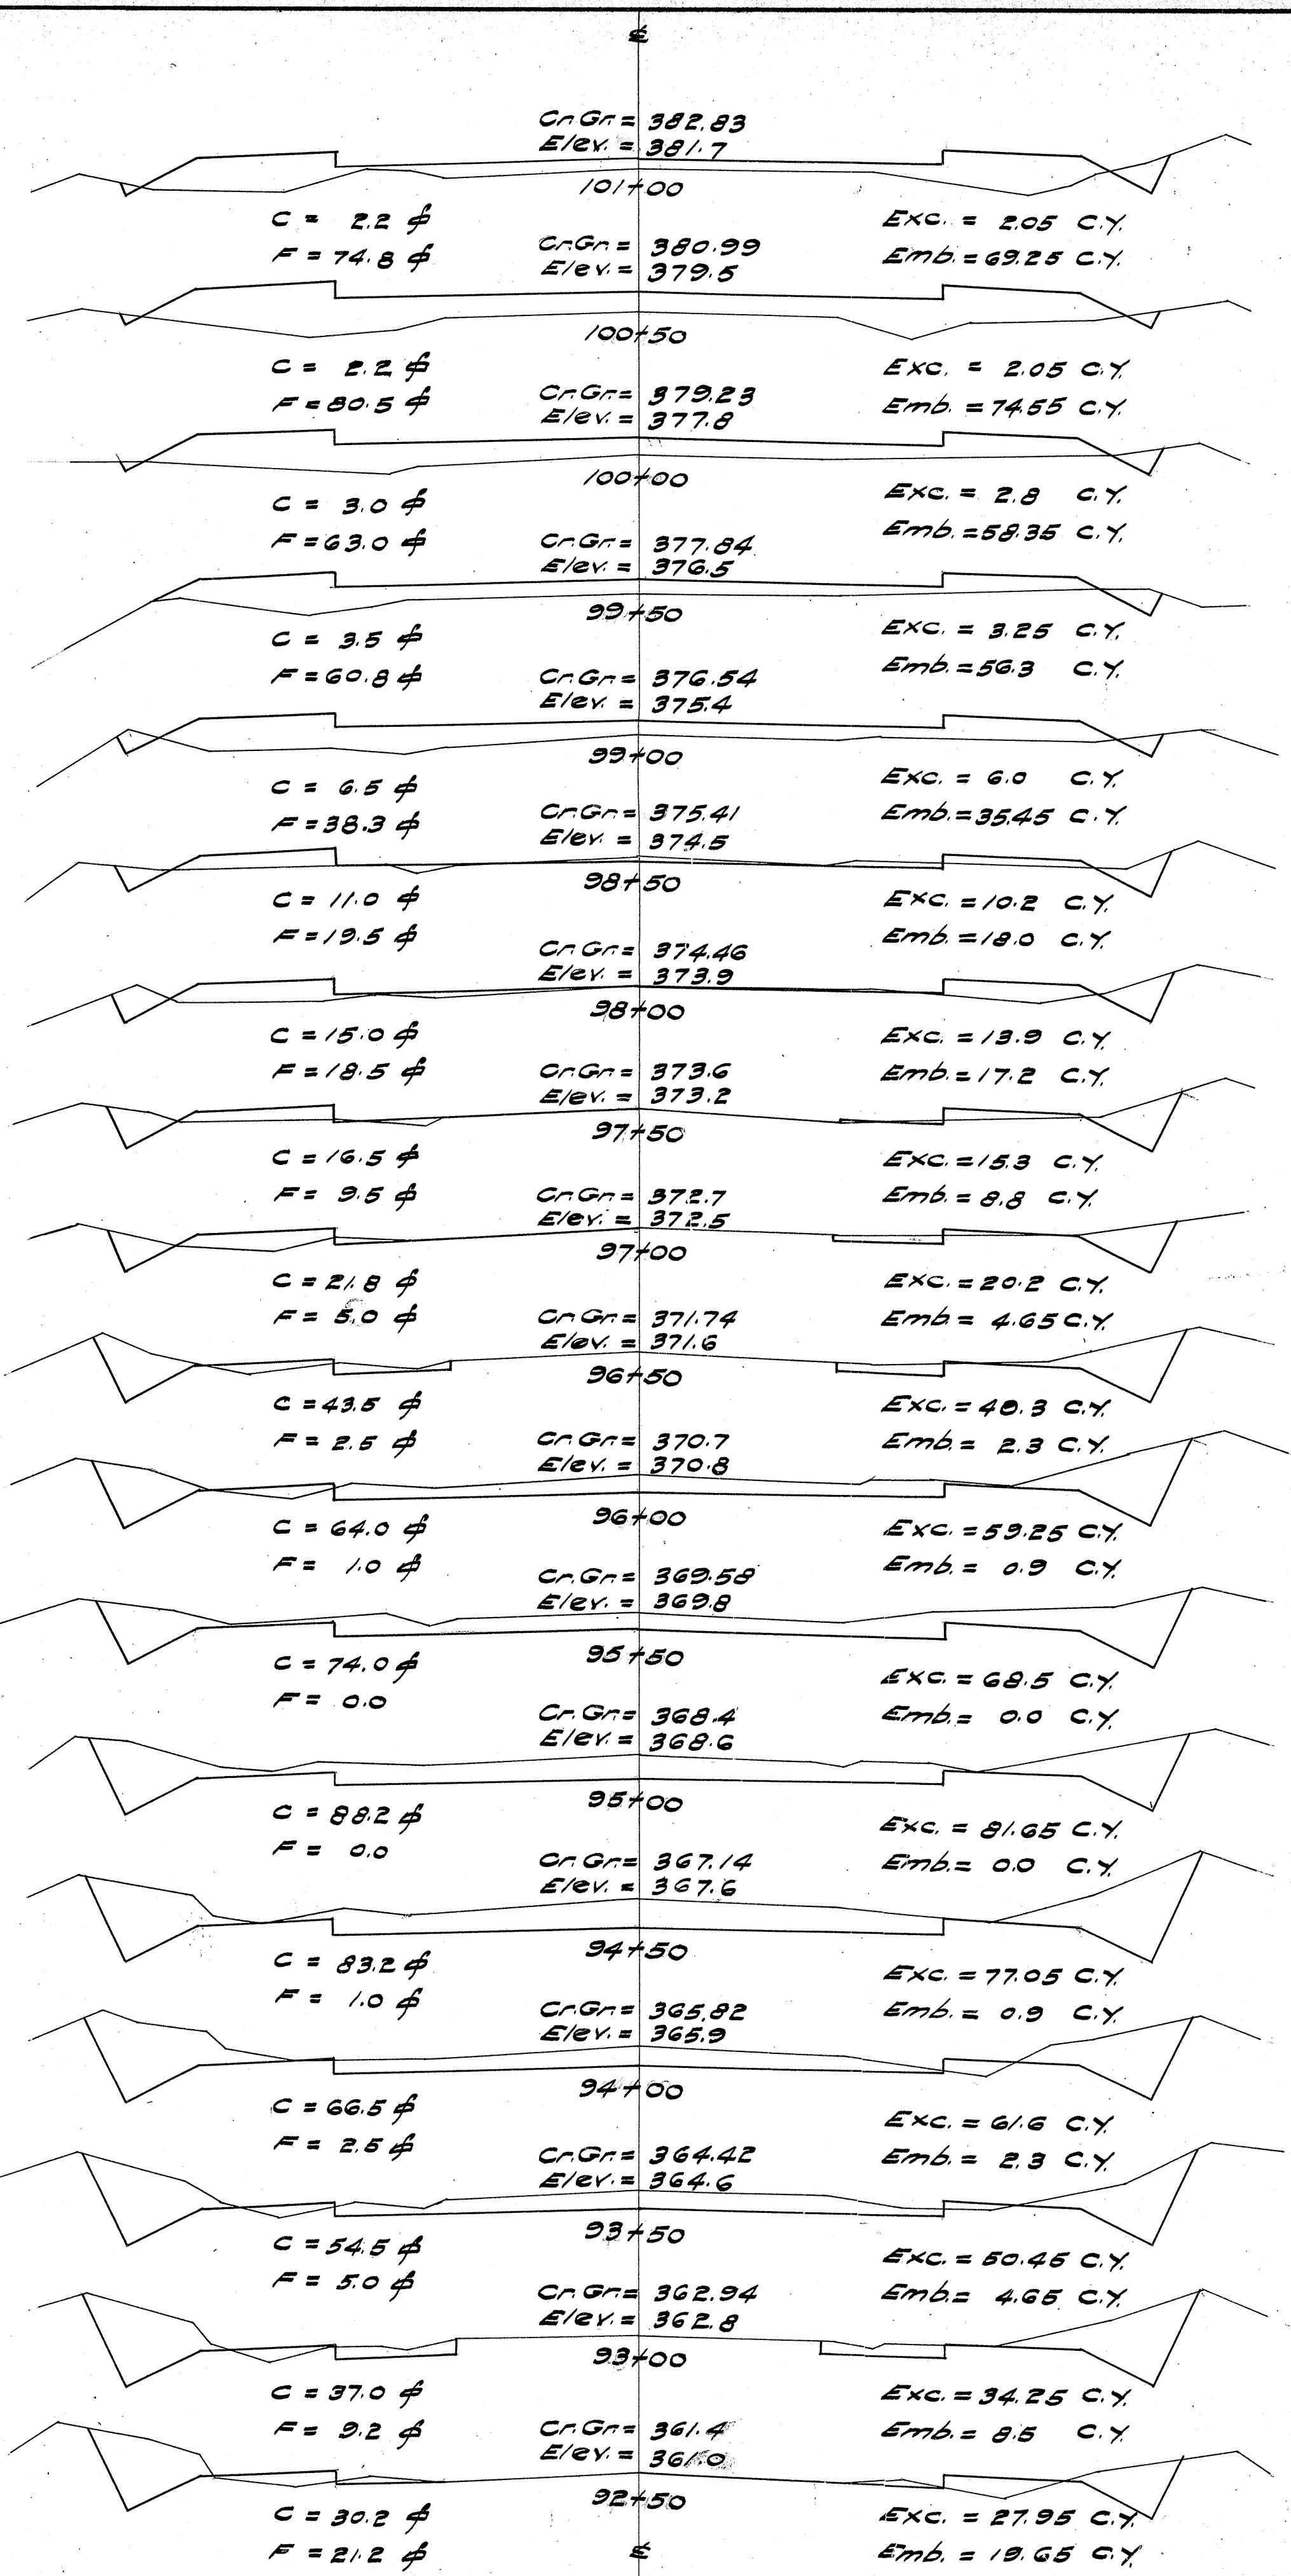

4229.17

OFFICE OF THE CITY & COUNTY ENGINEER
HONOLULU, HAWAII

ENGINEER _____ DATE _____
DRAFTSMAN _____ CHECKED BY _____
SCALE _____ APPROVED: _____
CITY & COUNTY ENGINEER