


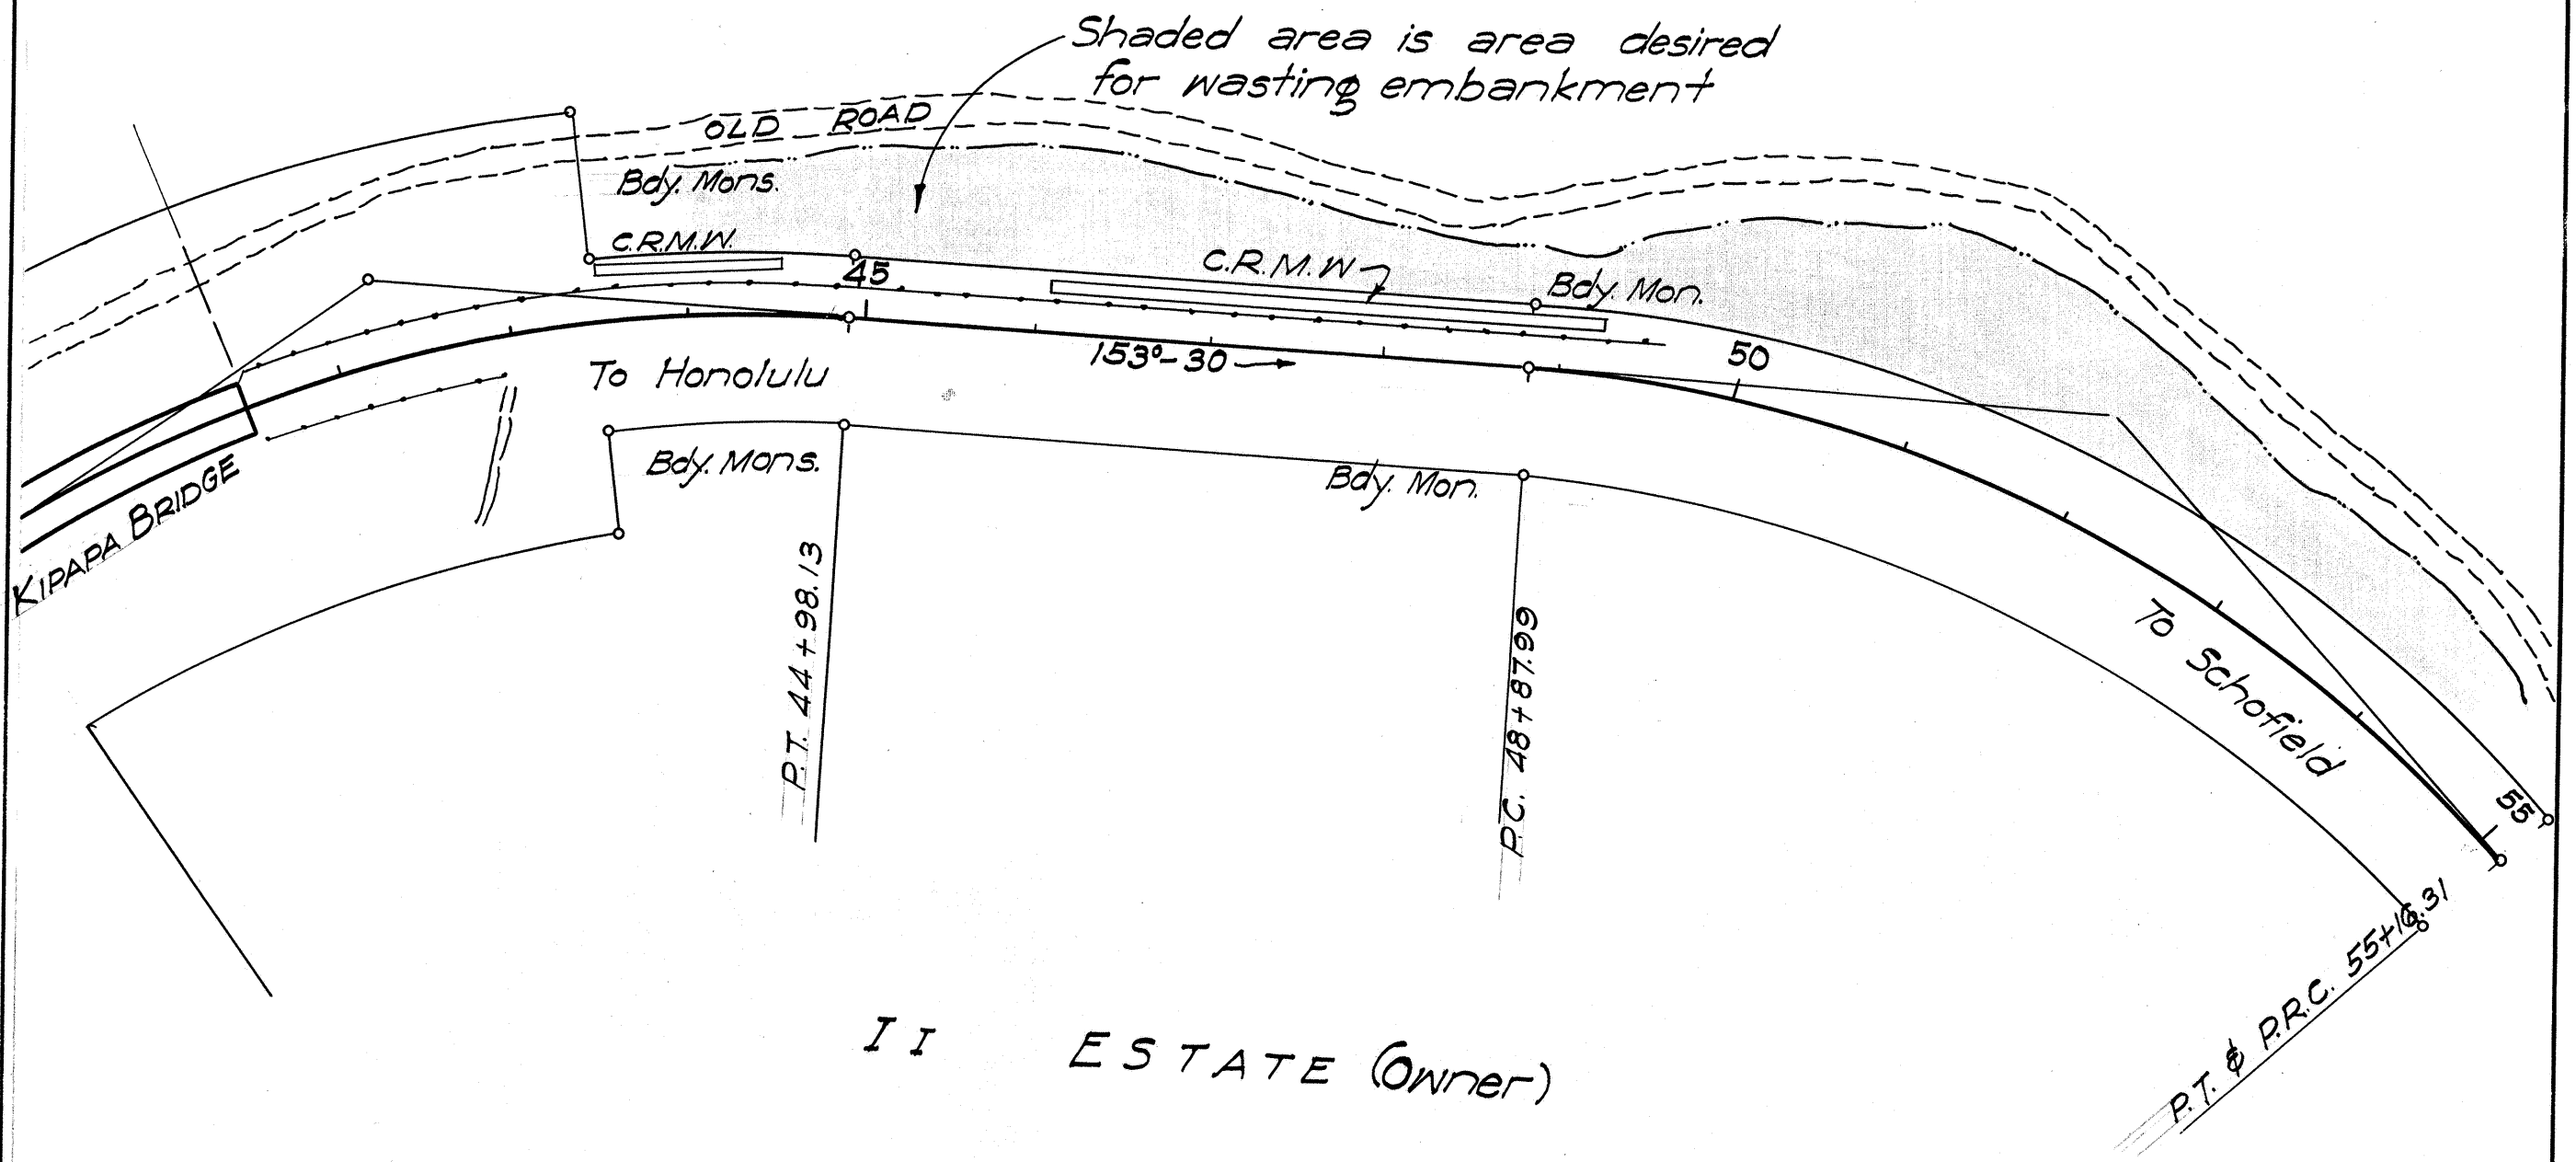

TERRITORIAL HIGHWAY DEPT.
PLAN SHOWING AREA DESIRED
FOR WASTING EMBANKMENT.
F.A.P. 7F