


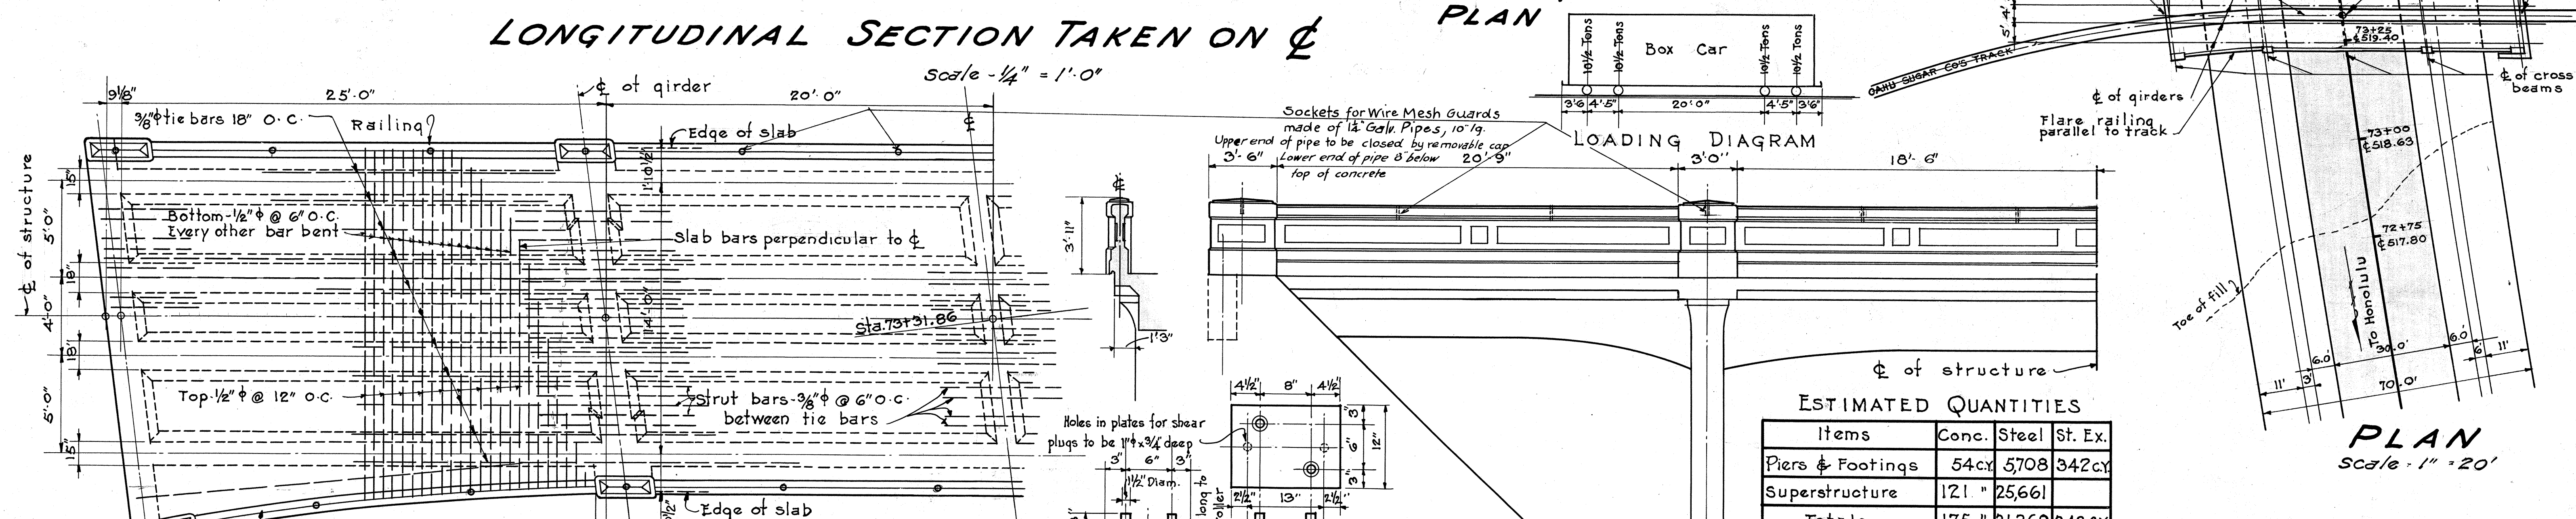

| Items            | Conc. | Steel  | St. Ex. |
|------------------|-------|--------|---------|
| Piers & Footings | 54 cy | 5708   | 342 cy  |
| Superstructure   | 121 " | 25661  |         |
| Totals           | 175 " | 31,369 | 342 cy  |

HALF ELEVATION  
Scale  $\frac{1}{4}'' = 1'0''$

HALF PLAN  
Scale  $\frac{1}{4}" = 1'-0"$

CAST STEEL EXPANSION BEARING  
Scale: 1"=1'.0"

TERRITORIAL HIGHWAY DEPARTMENT  
TERRITORY OF HAWAII  
**R.R. OVERPASS No 7-A**  
**AT STA. 73+31.86**  
KAMEHAMEHA HIGHWAY F.A.P. E-7-F  
DECEMBER - 1932  
SHEET 1 OF 2 SHEETS - R.R. OVERPASS

